
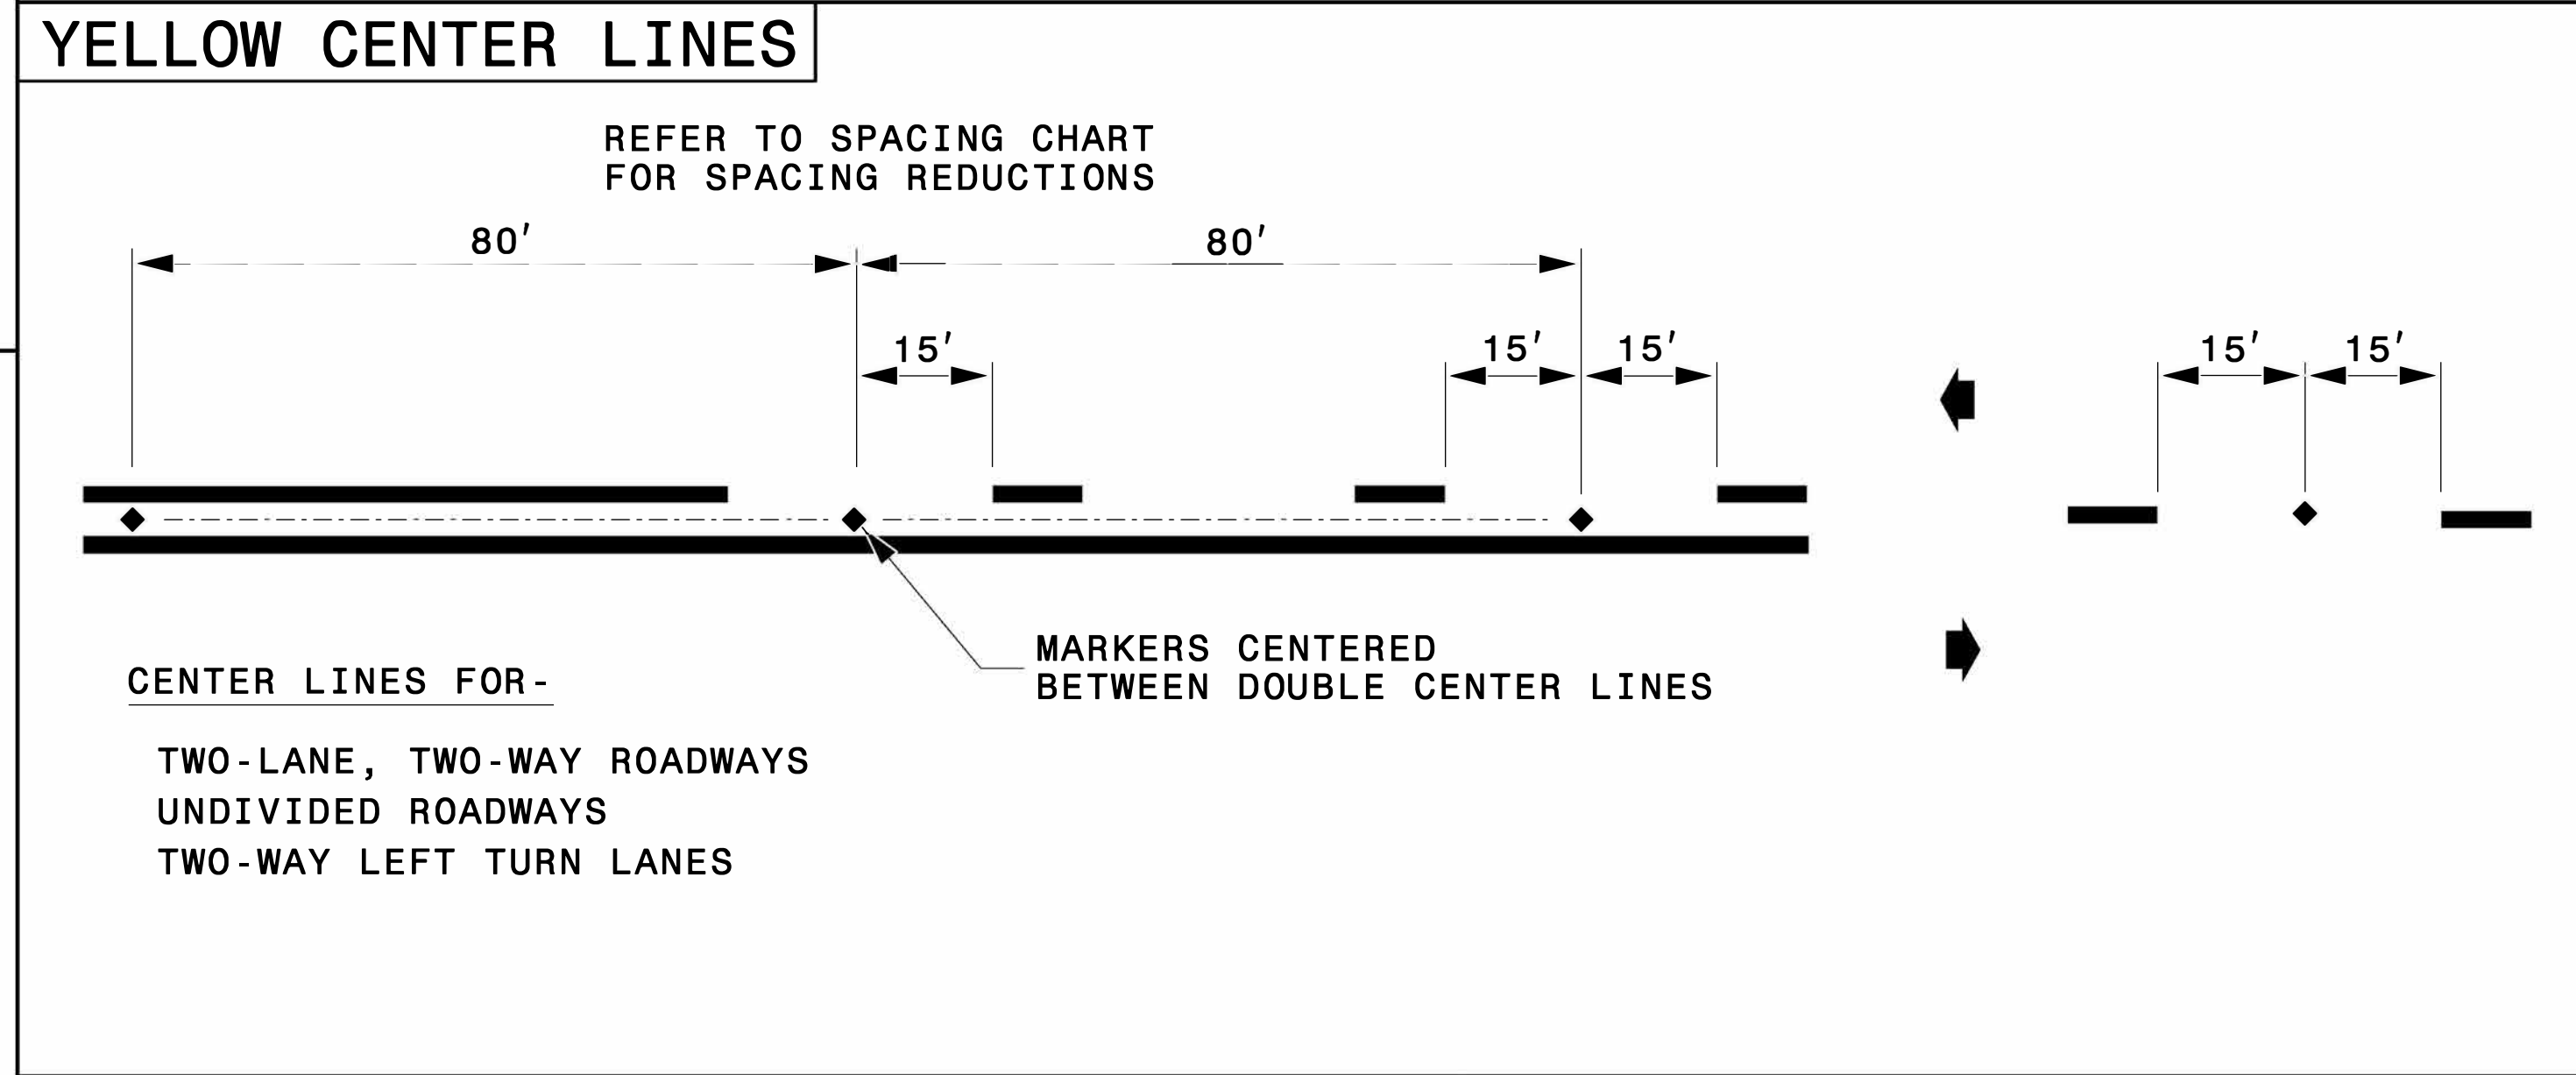



STATE OF
NORTH CAROLINA
DEPT. OF TRANSPORTATION
DIVISION OF HIGHWAYS
RALEIGH, N.C.

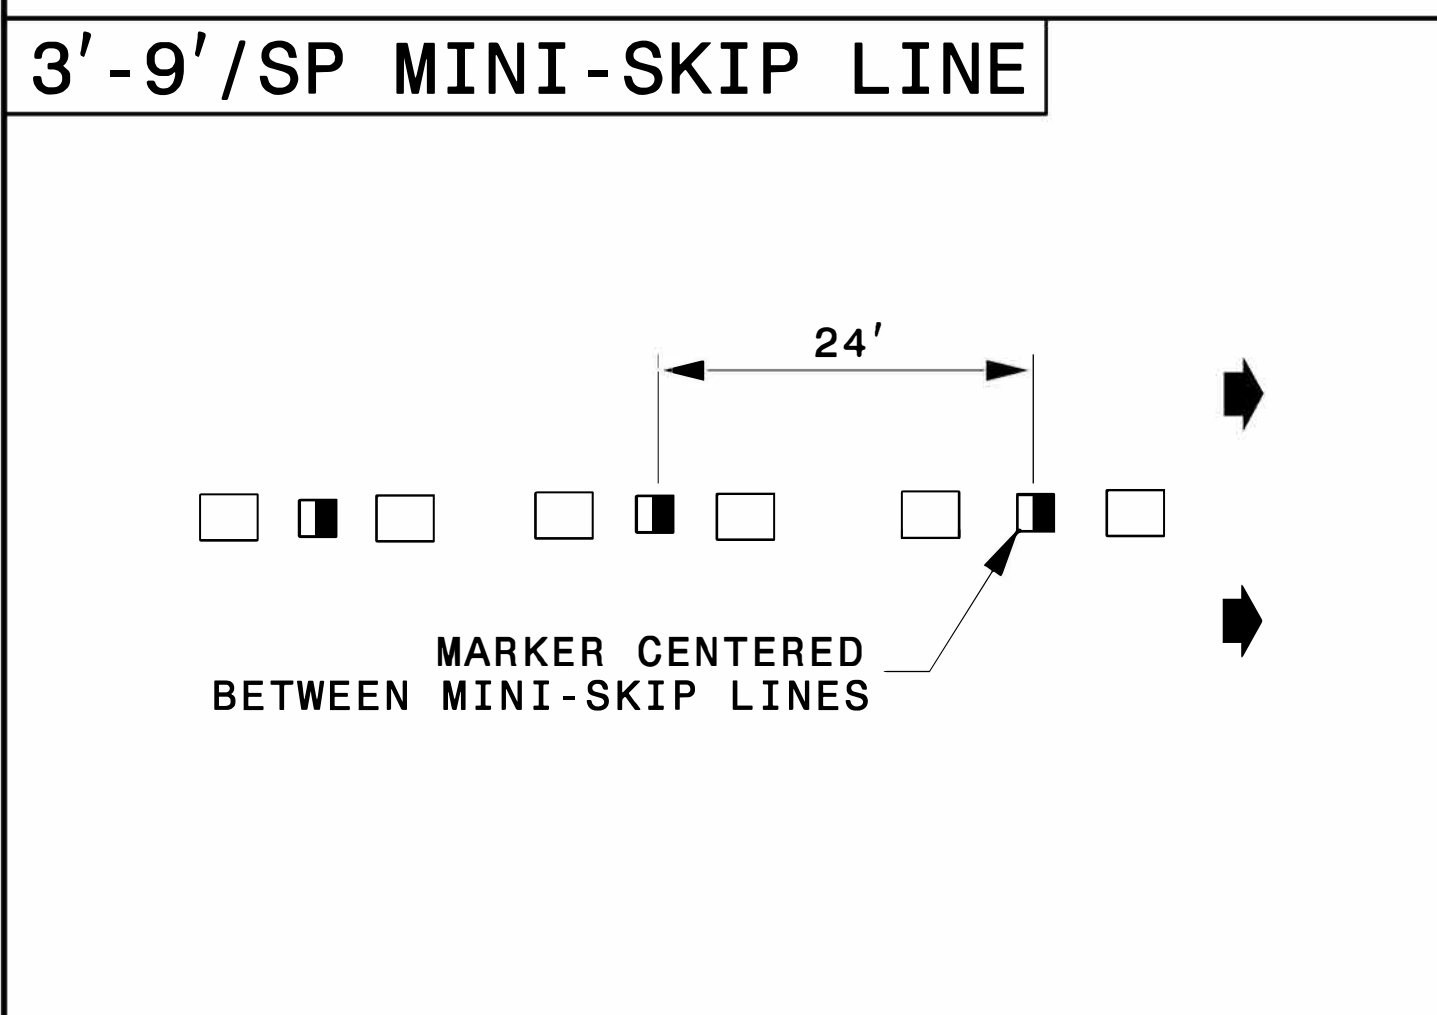

ROADWAY DETAIL DRAWING FOR
RAISED PAVEMENT MARKERS
INSTALLATION SPACING

LEGEND

- CRYSTAL/RED PAVEMENT MARKER
- ◆ YELLOW/YELLOW PAVEMENT MARKER
- ➔ DIRECTION OF TRAFFIC FLOW

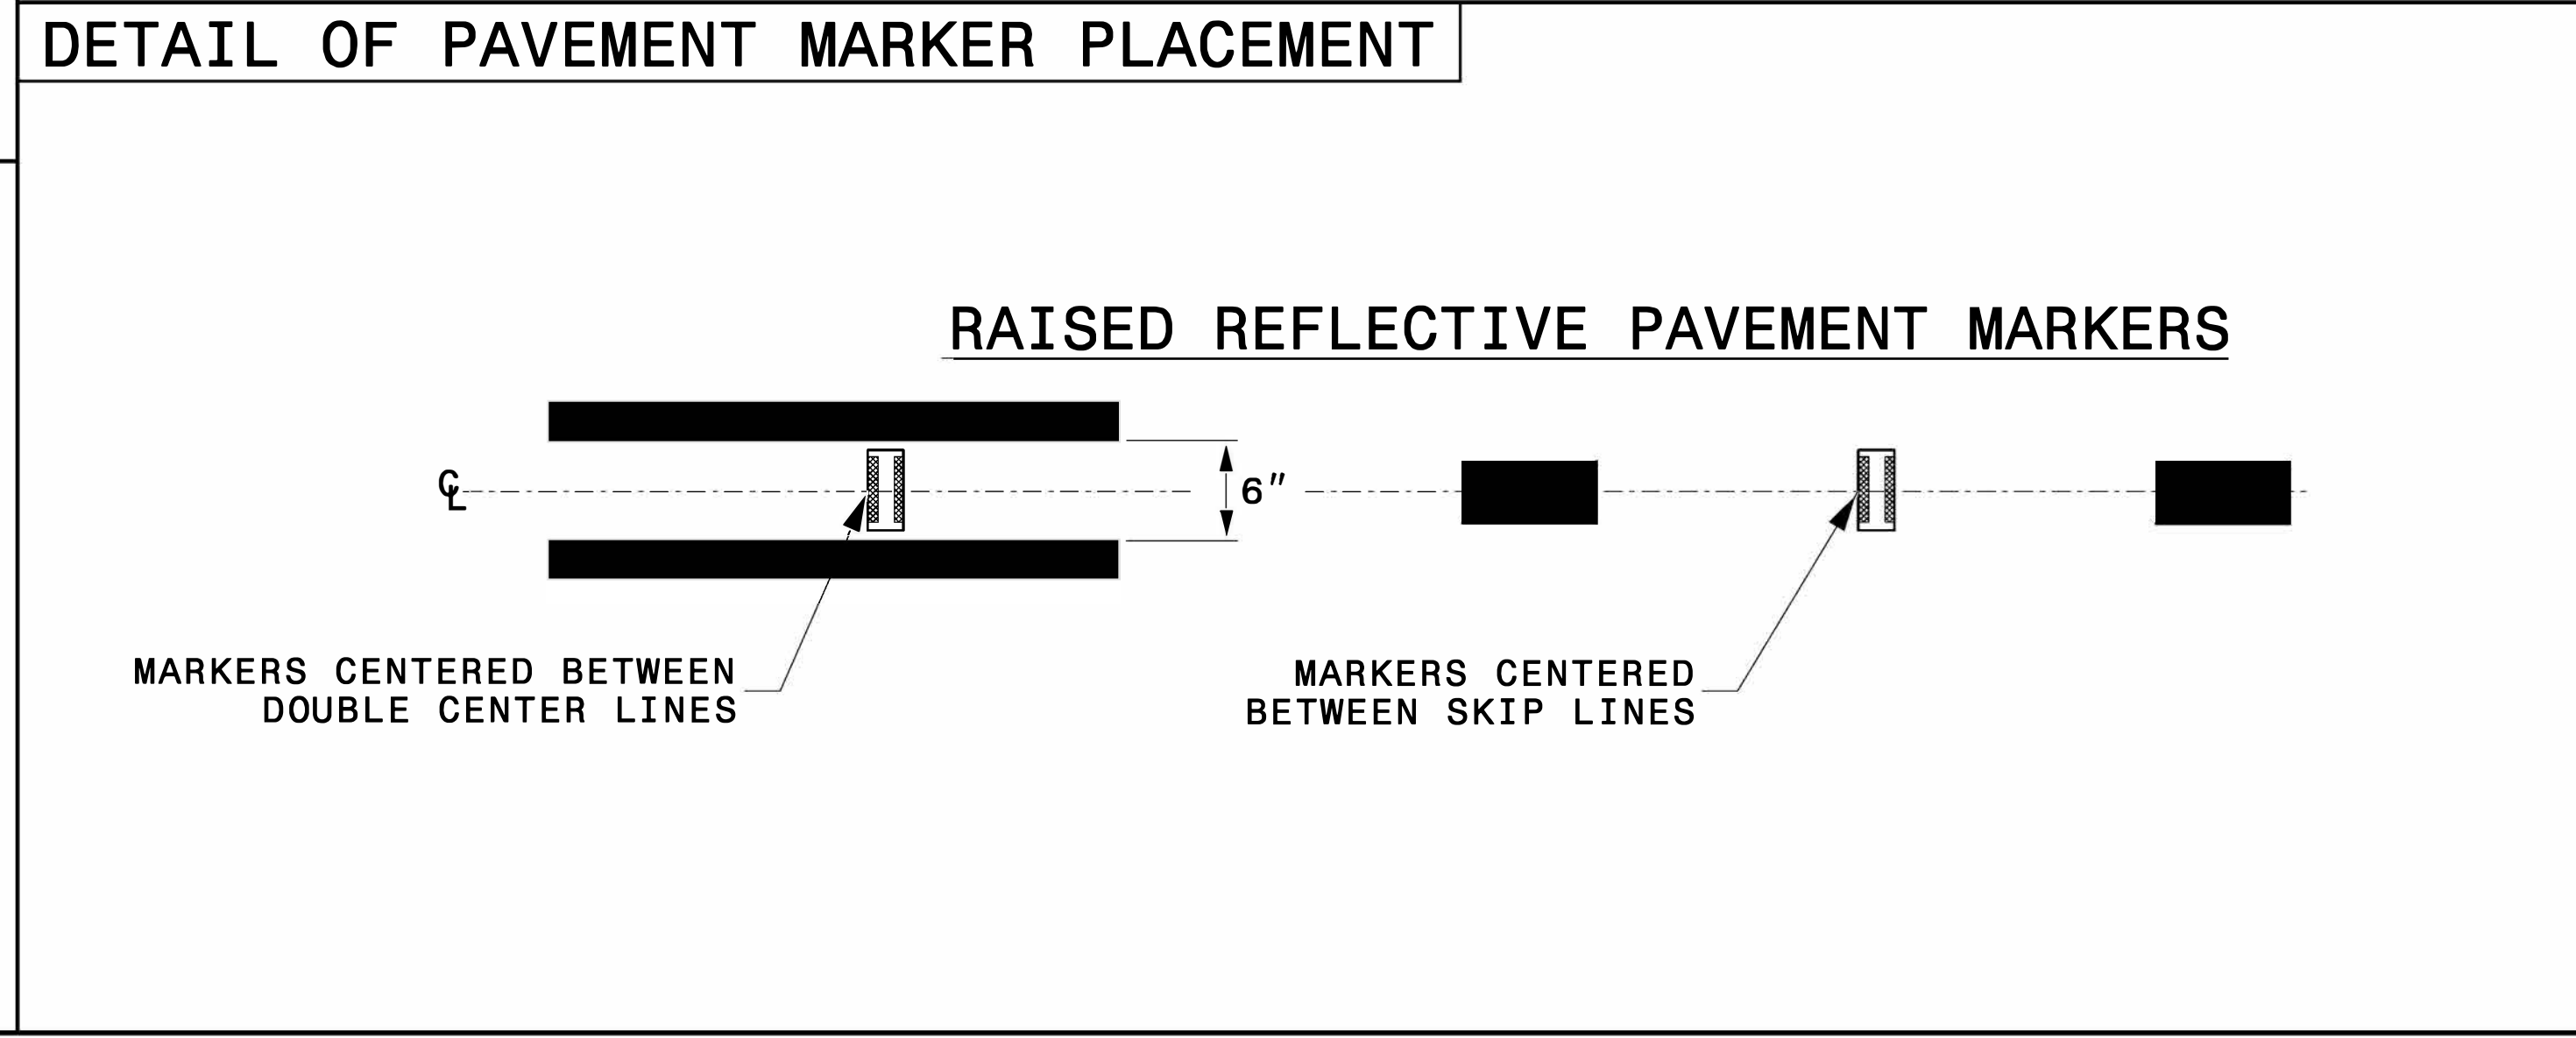

SHEET 2 OF 3
1250D01



Signed by:
Matthew V. Springer
DC00798884403

04/27/2026

CONTRACTS STANDARDS AND DEVELOPMENT UNIT
Office 919-707-8950 FAX 919-250-4119

SEE TITLE BLOCK

ORIGINAL BY: M.V. SPRINGER DATE: 2-15-24
MODIFIED BY: DATE: _____
CHECKED BY: DATE: _____
FILE SPEC.: _____