


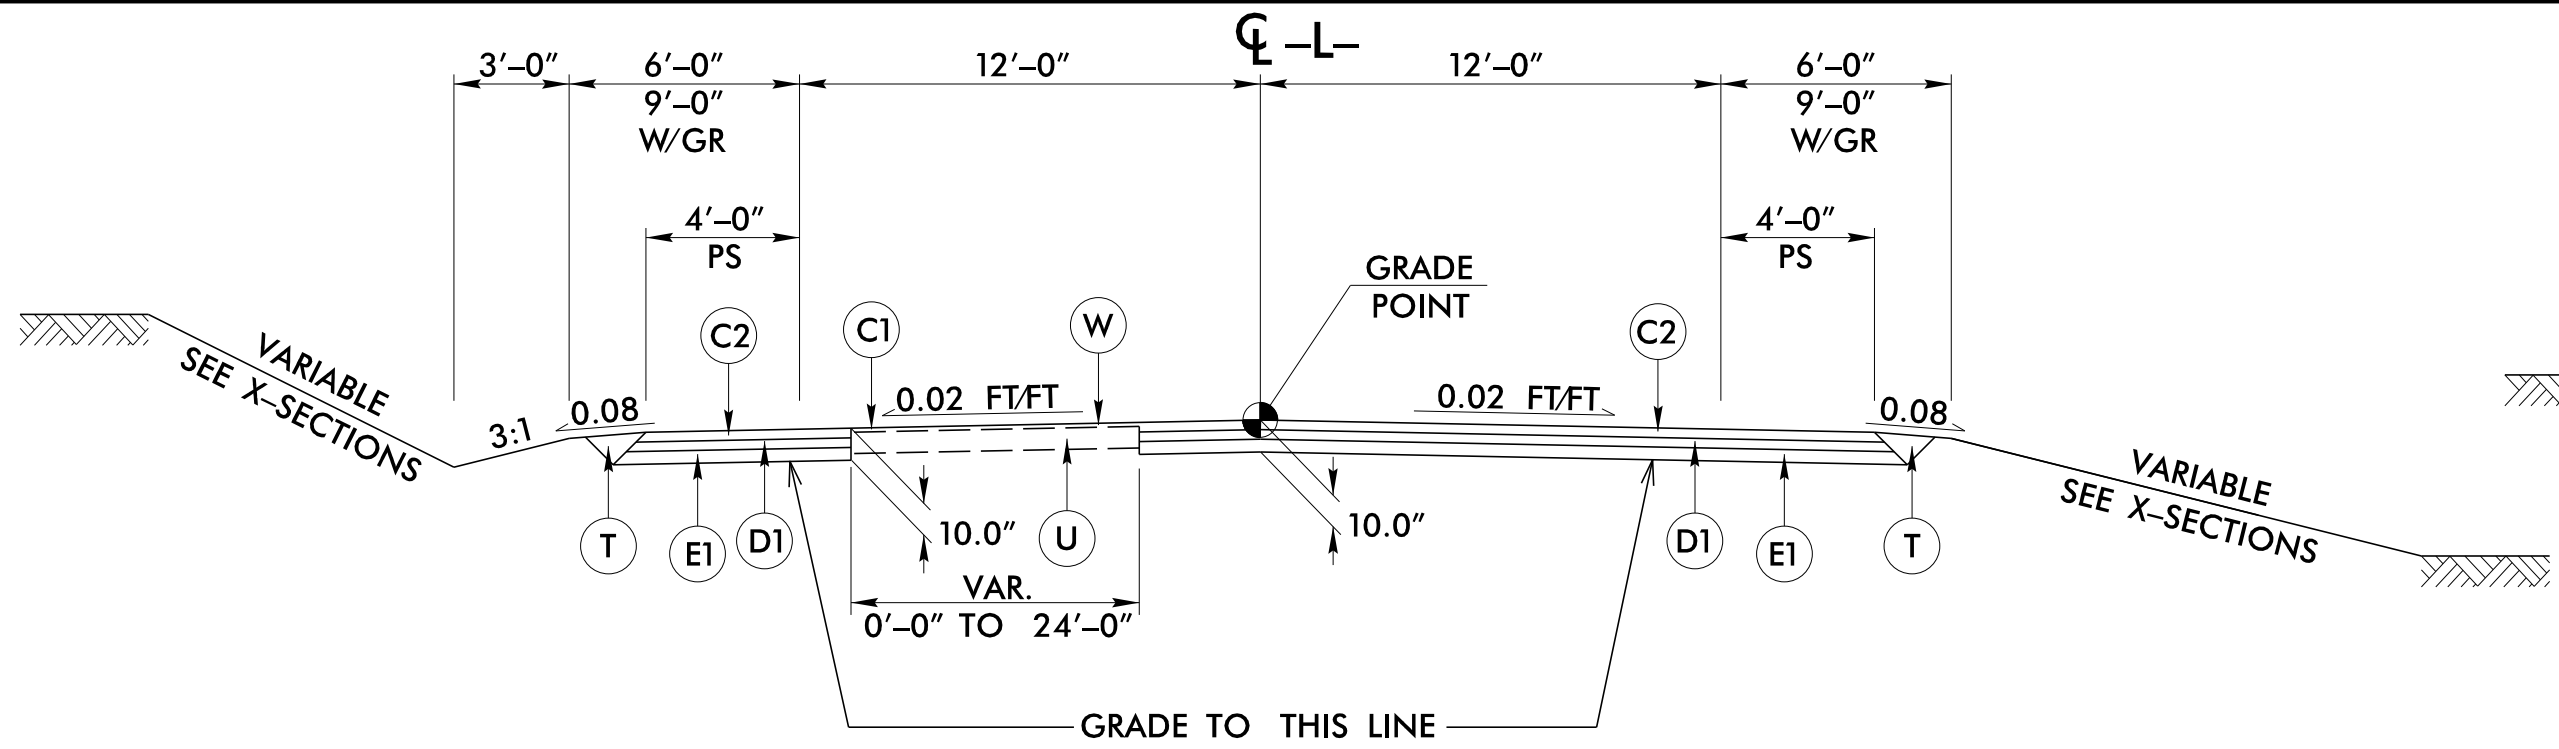


TYPICAL SECTION NO. 1

TRANSITION FROM EXISTING TO TYPICAL SECTION NO. 1:
-L- STA 10+00.00 TO 10+50.00

USE TYPICAL SECTION NO. 1:
-L- STA 10+50.00 TO 12+25.00


TRANSITION FROM TYPICAL SECTION NO. 1 TO EXISTING:
-L- STA 21+50.00 TO 22+00.00

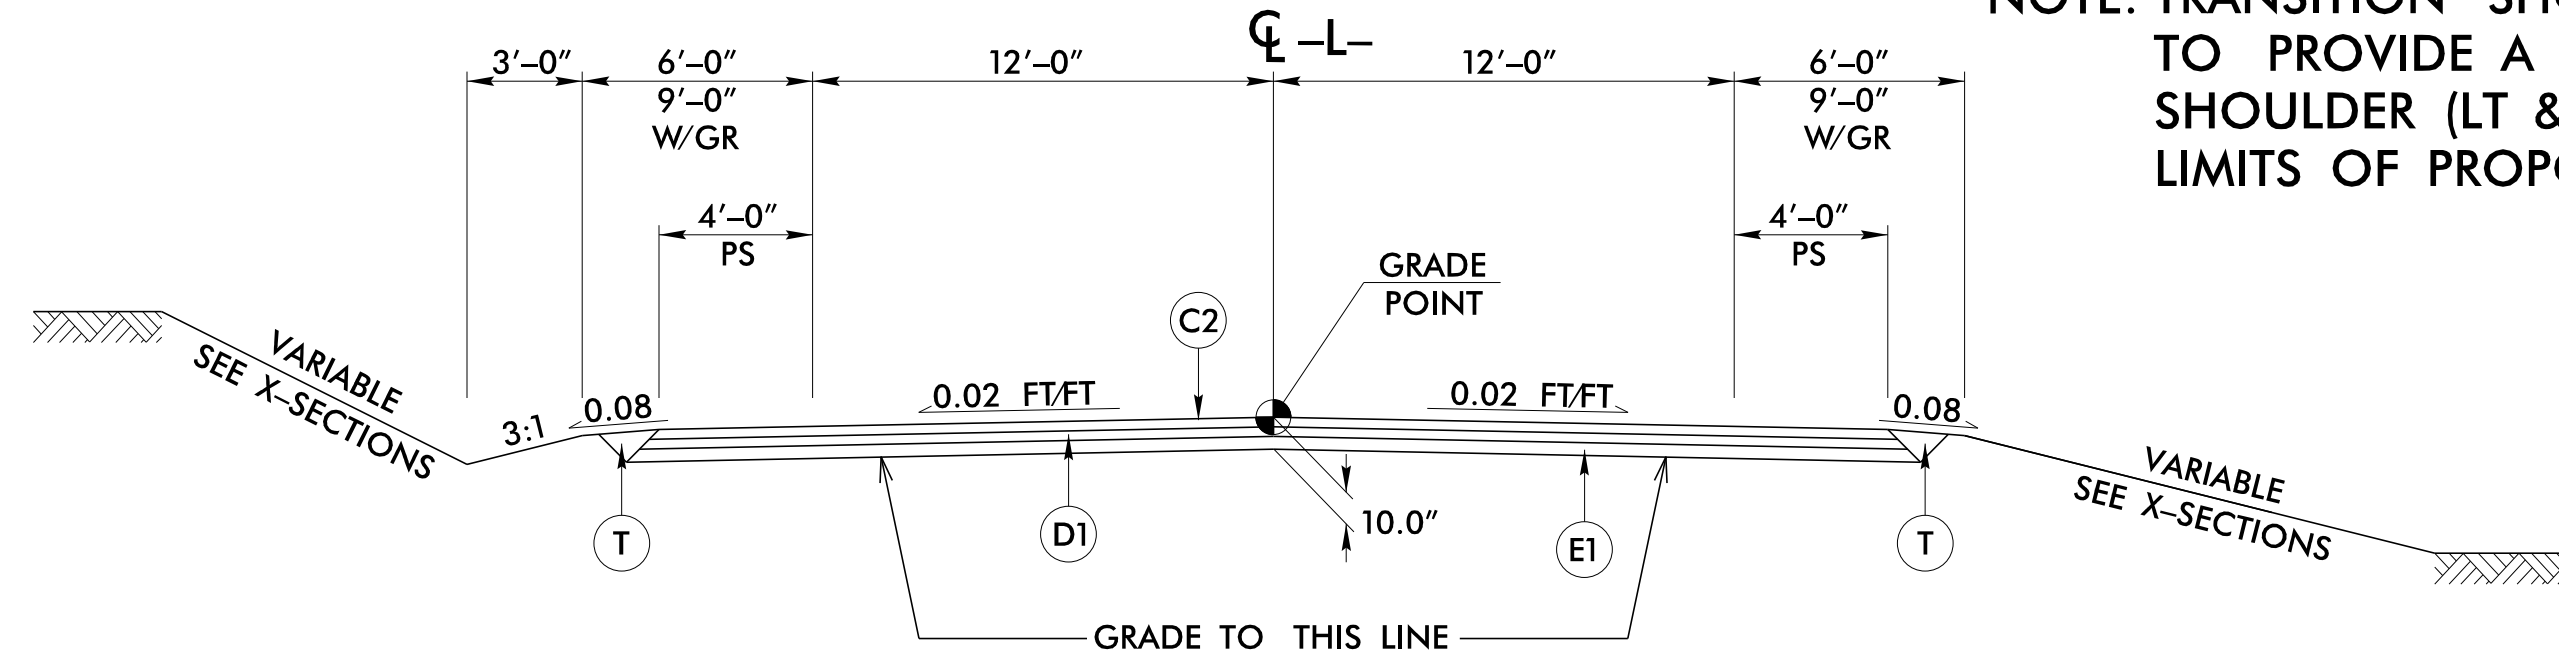

TYPICAL SECTION NO. 2

USE TYPICAL SECTION NO. 2:
-L- STA 12+25.00 TO 16+35.00

TRANSITION FROM TYPICAL SECTION NO. 2 TO TYPICAL SECTION NO. 3:
-L- STA 16+35.00 TO 17+45.00

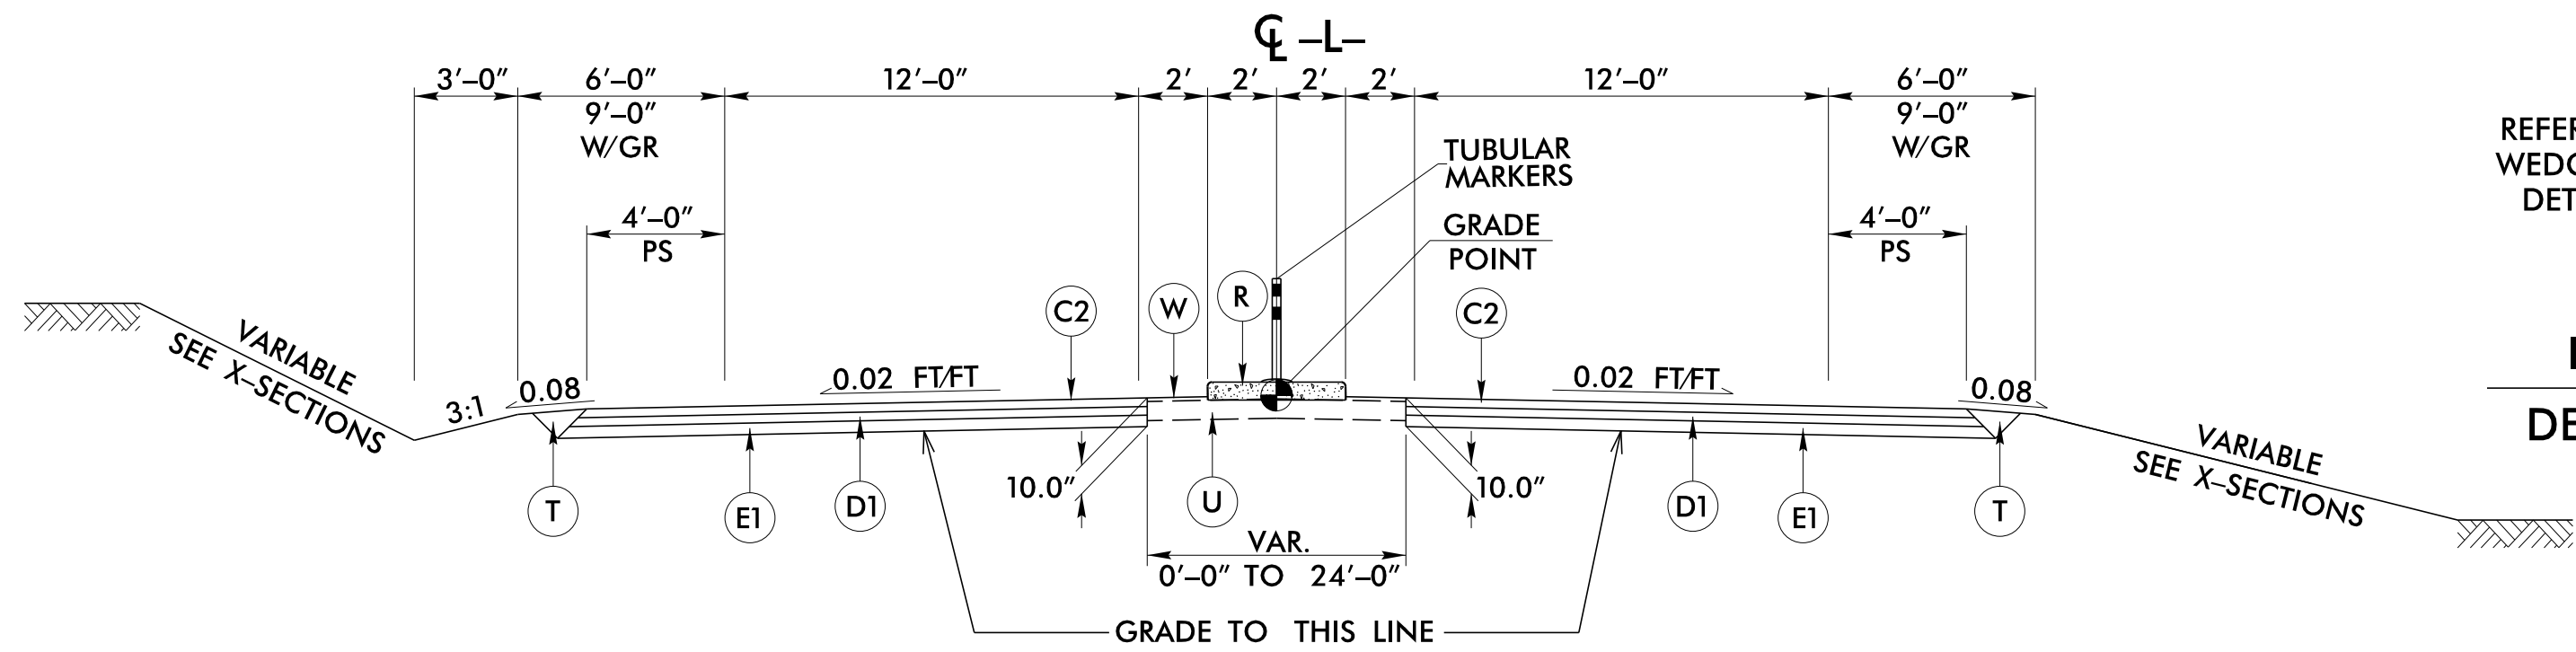


TYPICAL SECTION NO. 3


USE TYPICAL SECTION NO. 3:
-L- STA 17+45.00 TO 18+95.00 (RAILROAD CROSSING)
-L- STA 19+43.00 (RAILROAD CROSSING) TO 20+43.00

TRANSITION FROM TYPICAL SECTION NO. 3 TO NO. 1:
-L- STA 20+43.00 TO 21+50.00


NOTE: TRANSITION SHOULDER WIDTH
TO PROVIDE A 12'-0" TOTAL
SHOULDER (LT & RT) WITHIN
LIMITS OF PROPOSED CULVERT

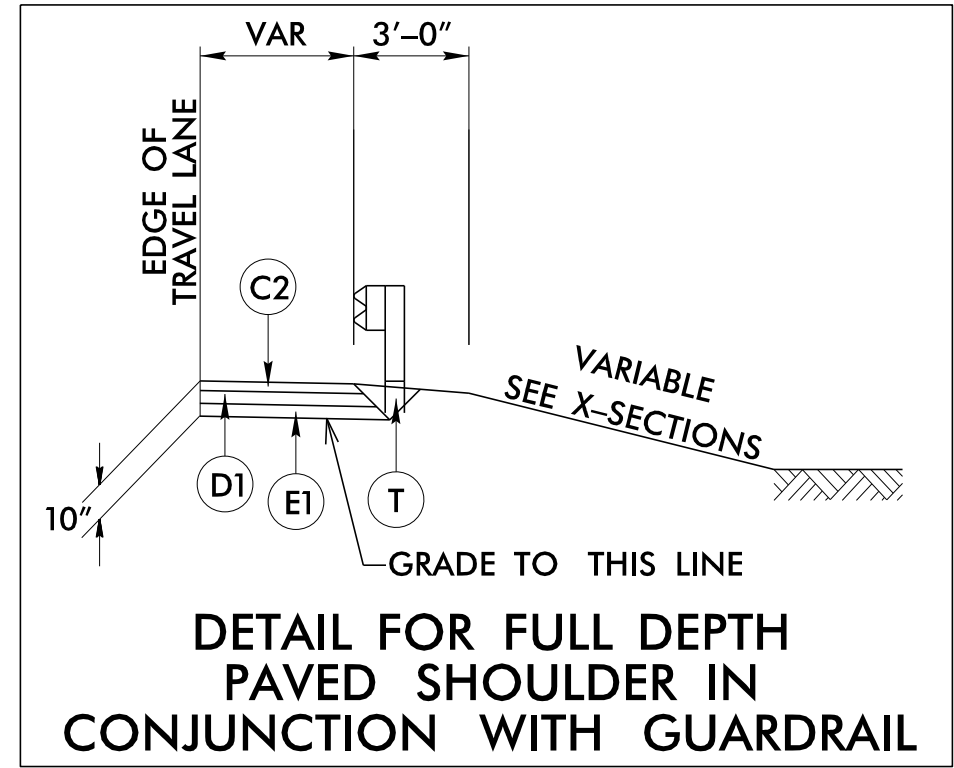

DETAIL FOR FULL DEPTH
PAVED SHOULDER IN
CONJUNCTION WITH GUARDRAIL

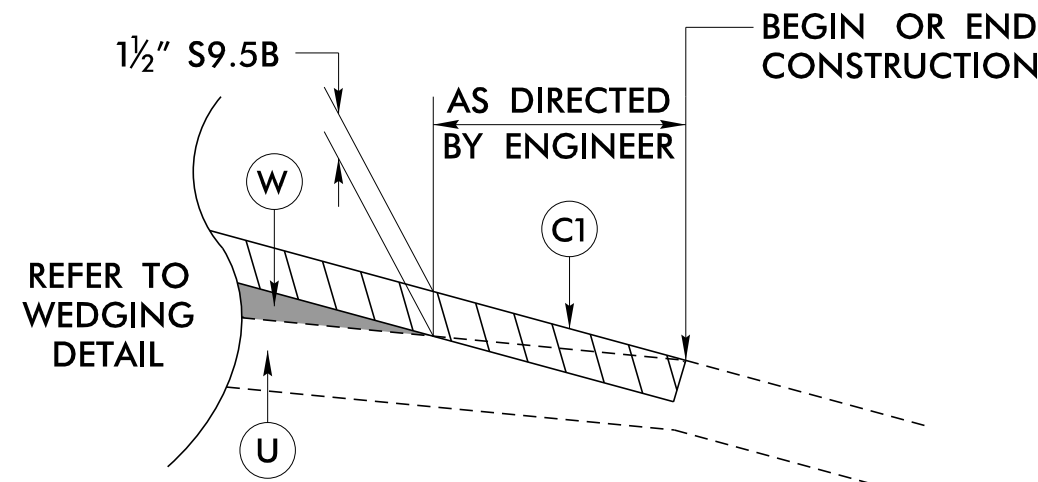


INCIDENTAL MILLING DETAIL
DETAIL SHOWING PROFILE VIEW

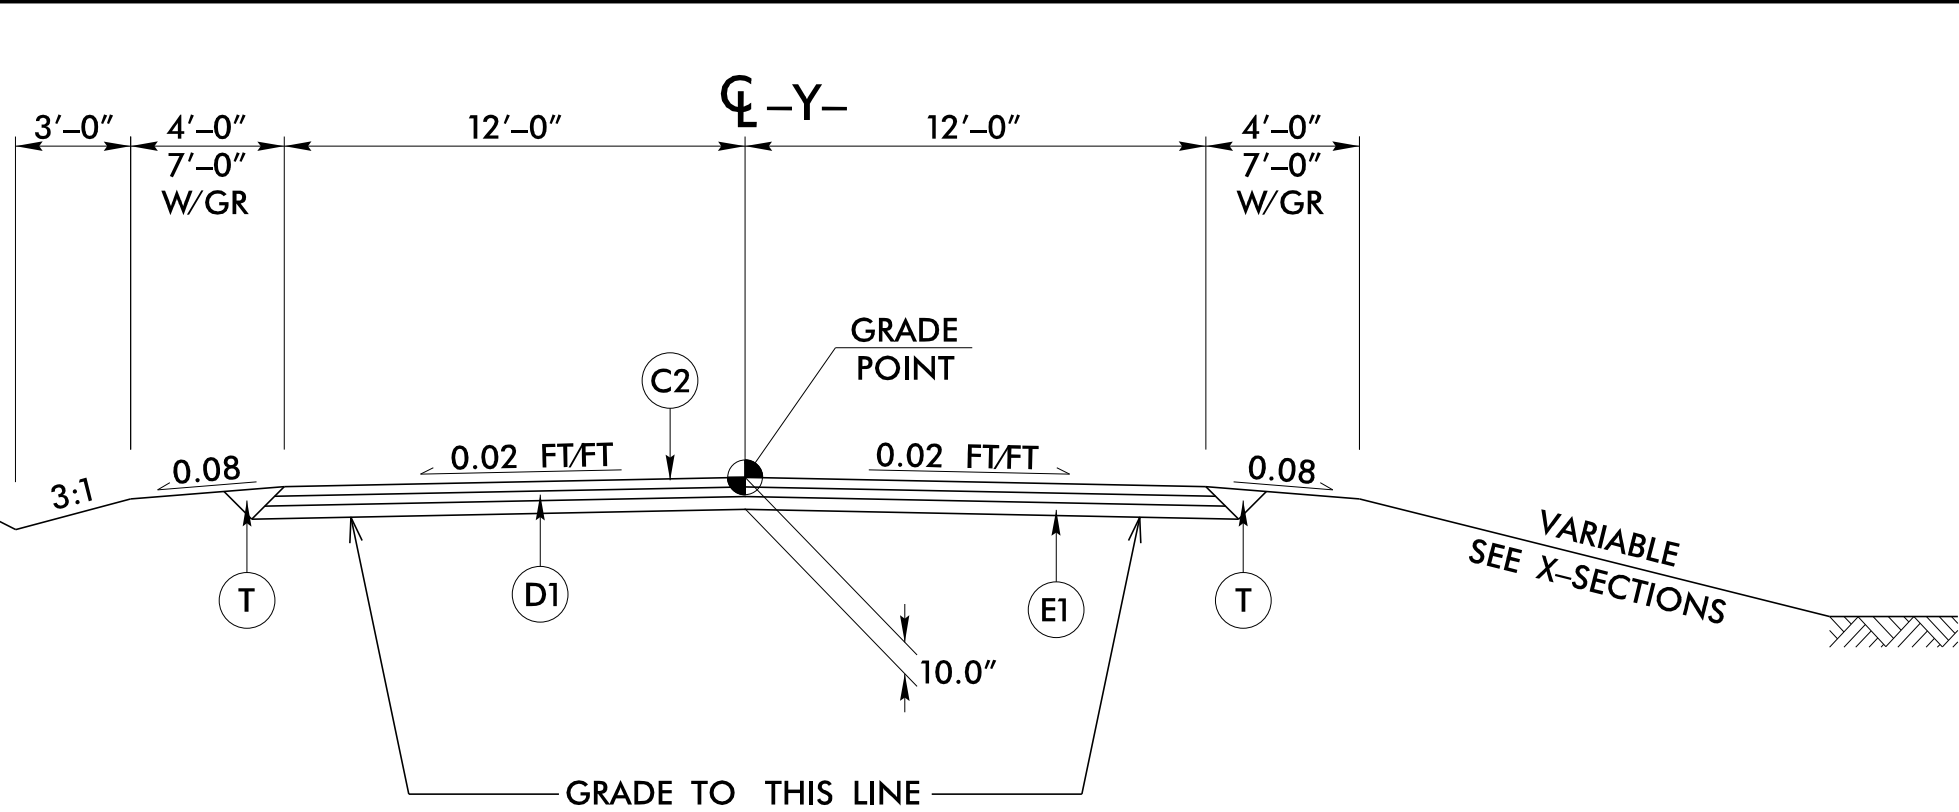

TYPICAL SECTION NO. 4

USE TYPICAL SECTION NO. 4:
-Y- STA 10+12.06 TO 11+50.00

TRANSITION FROM TYPICAL SECTION NO. 3 TO EXISTING:
-Y- STA 11+50.00 TO 11+75.00

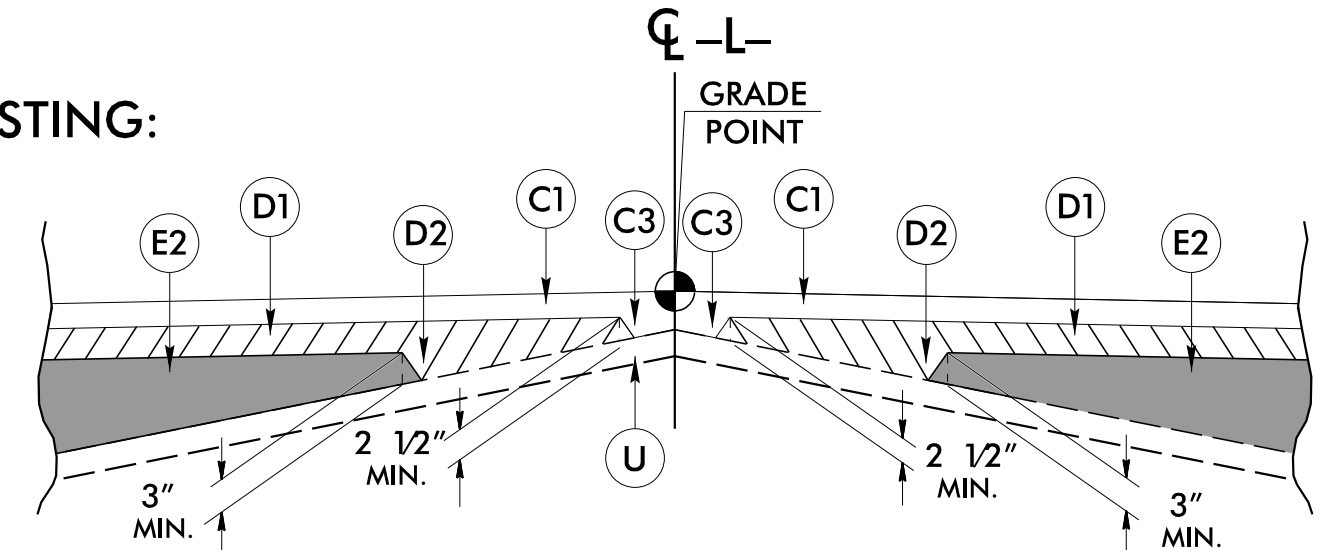

Detail Showing Method of Wedging

PAVEMENT SCHEDULE
FINAL PAVEMENT DESIGN DATED: 11/21/24

C1	PROP. APPROX. 1½" ASPHALT CONCRETE SURFACE COURSE, TYPE S9.5B, AT AN AVERAGE RATE OF 165 LBS. PER SQ. YD.
C2	PROP. APPROX. 3" ASPHALT CONCRETE SURFACE COURSE, TYPE S9.5B, AT AN AVERAGE RATE OF 165 LBS. PER SQ. YD. IN EACH OF TWO LAYERS.
C3	PROP. VAR. DEPTH ASPHALT CONCRETE SURFACE COURSE, TYPE S9.5B, AT AN AVERAGE RATE OF 110 LBS. PER SQ. YD. PER 1" DEPTH. TO BE PLACED IN LAYERS NOT LESS THAN 1" IN DEPTH OR GREATER THAN 1½" IN DEPTH.
D1	PROP. APPROX. 3" ASPHALT CONCRETE INTERMEDIATE COURSE, TYPE I19.0C, AT AN AVERAGE RATE OF 342 LBS. PER SQ. YD.
D2	PROP. VAR. DEPTH ASPHALT CONCRETE INTERMEDIATE COURSE, TYPE I19.0C, AT AN AVERAGE RATE OF 114 LBS. PER SQ. YD. PER 1" DEPTH, TO BE PLACED IN LAYERS NOT LESS THAN 2½" IN DEPTH OR GREATER THAN 4" IN DEPTH.
E1	PROP. APPROX. 4" ASPHALT CONCRETE BASE COURSE, TYPE B25.0C, AT AN AVERAGE RATE OF 456 LBS. PER SQ. YD.
E2	PROP. VAR. DEPTH ASPHALT CONCRETE BASE COURSE, TYPE B25.0C, AT AN AVERAGE RATE OF 114 LBS. PER SQ. YD. PER 1" DEPTH TO BE PLACED IN LAYERS NOT LESS THAN 3" IN DEPTH OR GREATER THAN 5½" IN DEPTH.
R	6" CONCRETE ISLAND NON-MOUNTABLE (KEYED IN) [SEE DETAIL 2C-1]
T	EARTH MATERIAL.
U	EXISTING PAVEMENT.
W	WEDGING (SEE DETAIL SHOWING METHOD OF WEDGING).

NOTE: PAVEMENT EDGE SLOPES ARE 1:1 UNLESS SHOWN OTHERWISE.