




5/11/2026 11:24:02 AM
c:\pwworking\hmm\Rail_Transit\cor66165\0176628\400052.rdy_xpl.dgn
iso plot.dgn

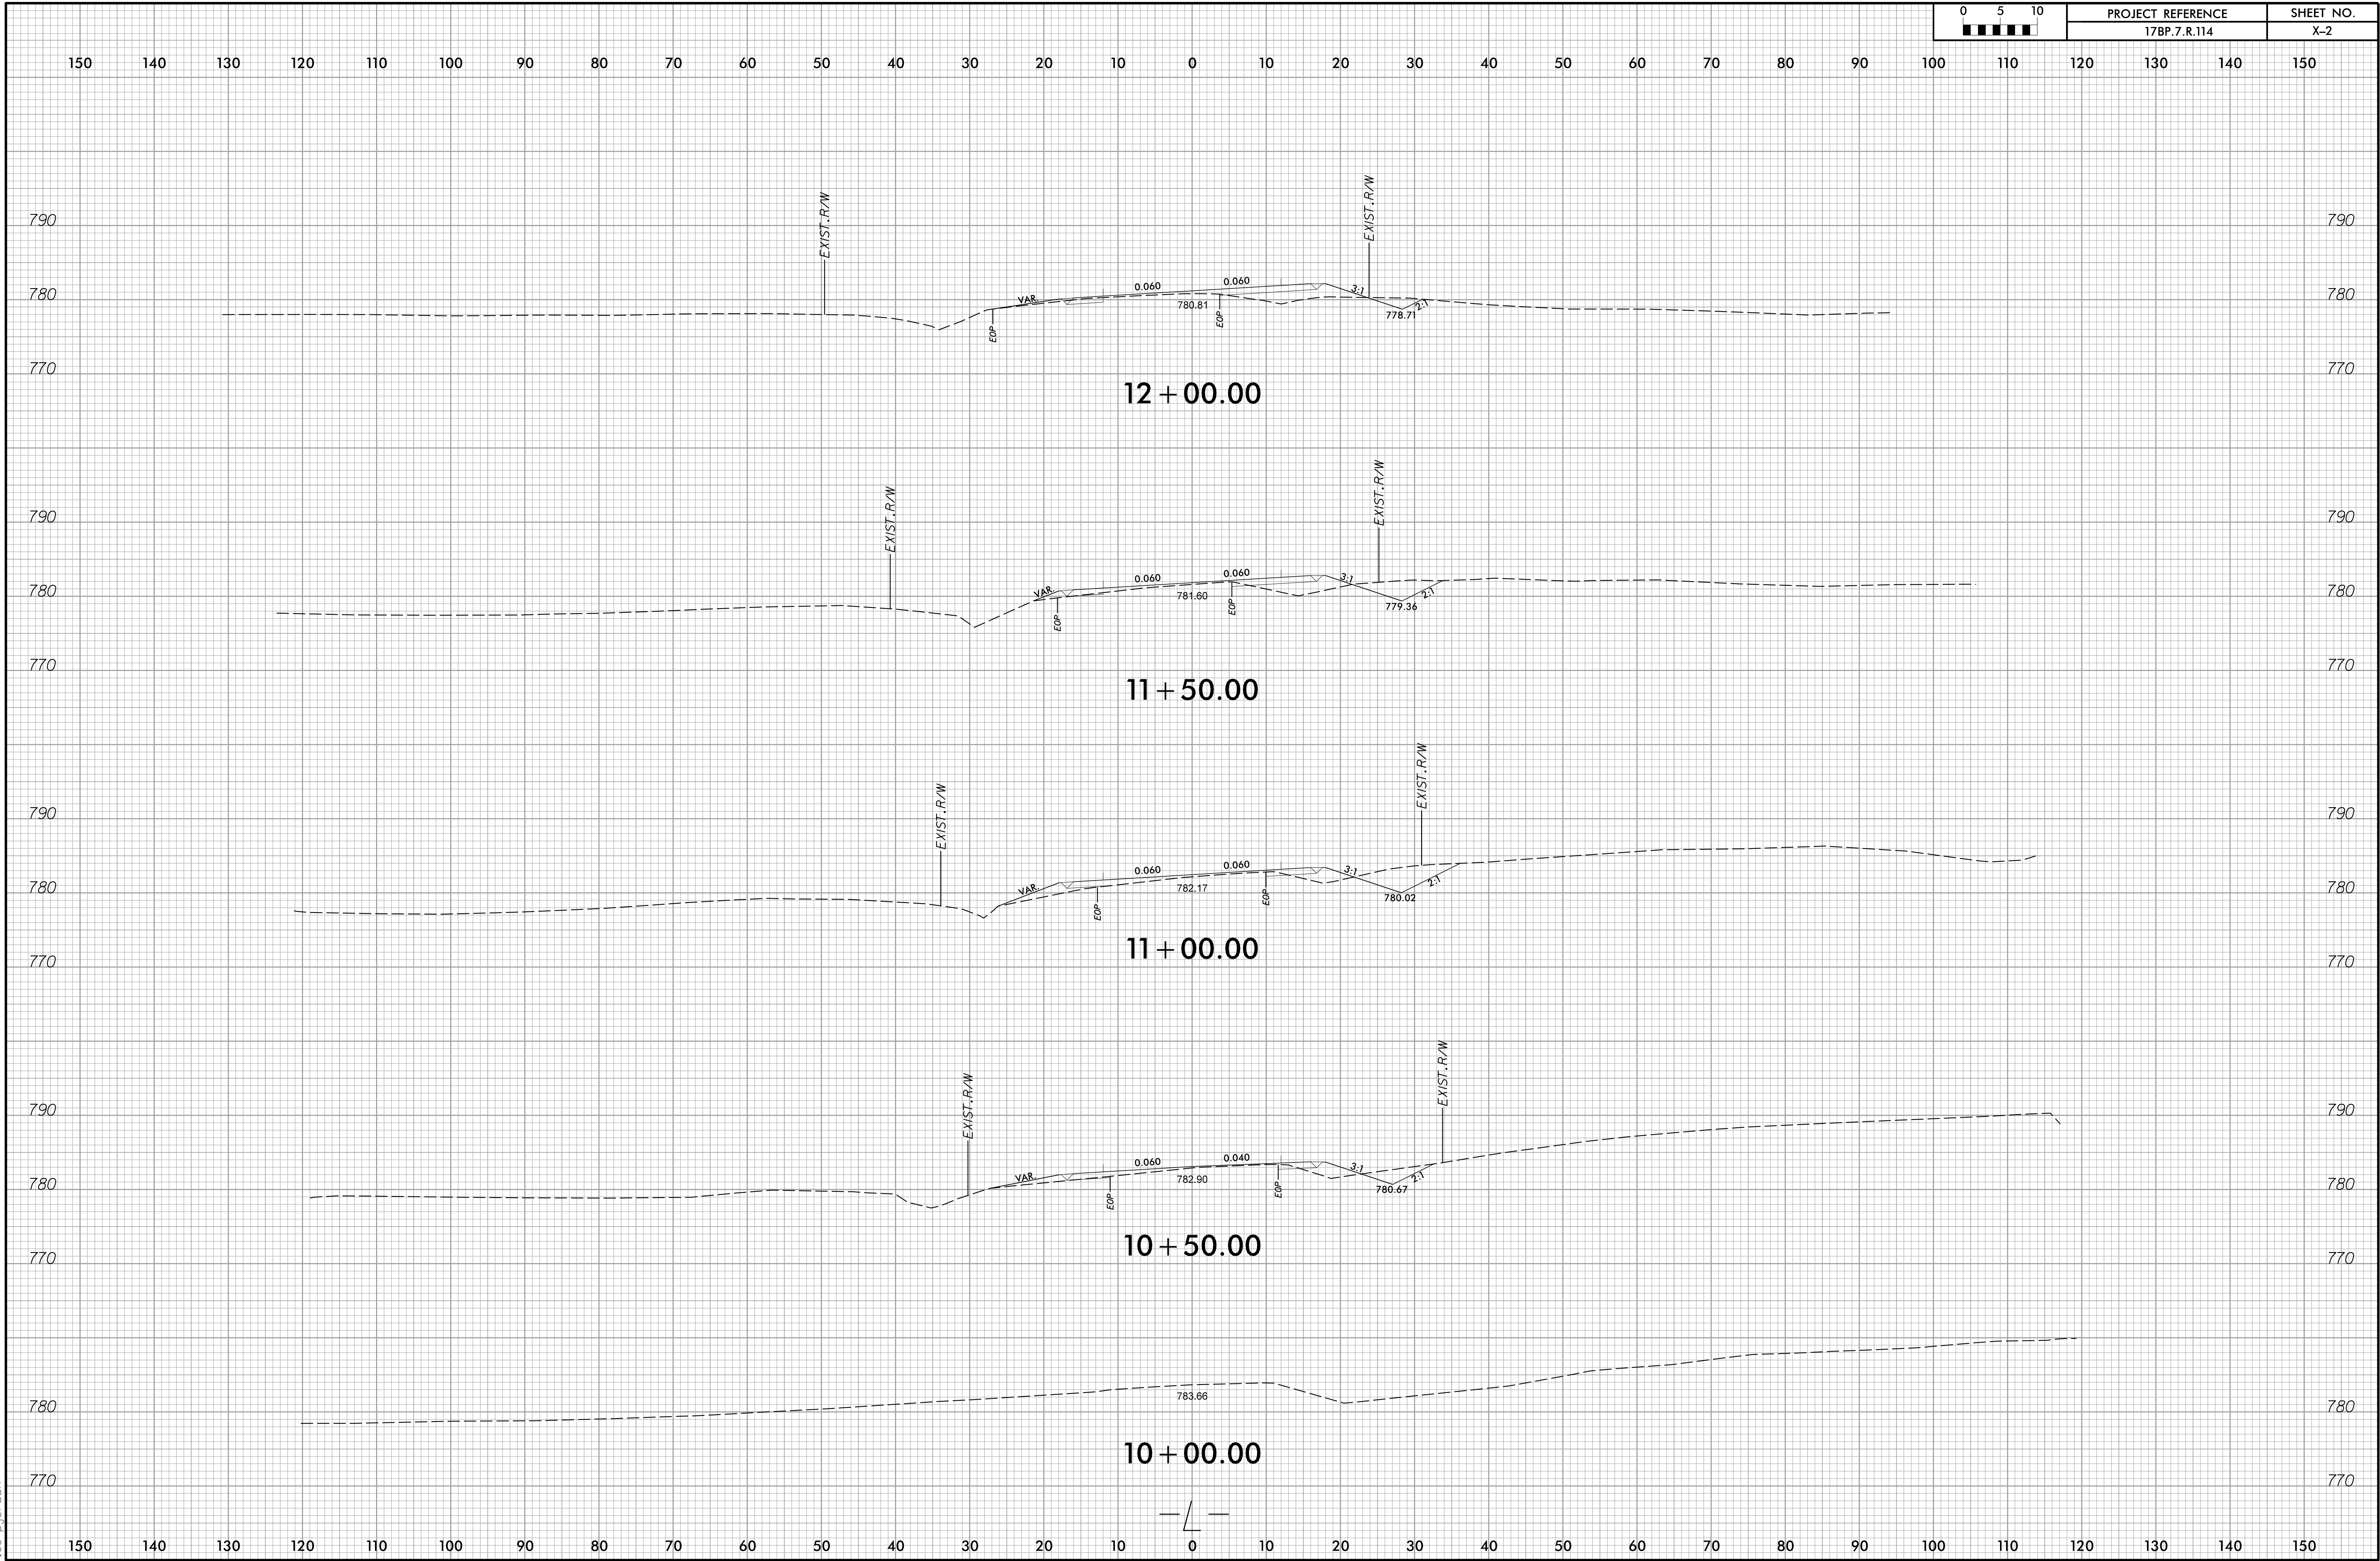


5/11/2026 11:24:10 AM
c:\pwworking\hmm\Rail_Transit\cor66165\0176628\400052.rdy xpl.dgn
iso plot.dgn

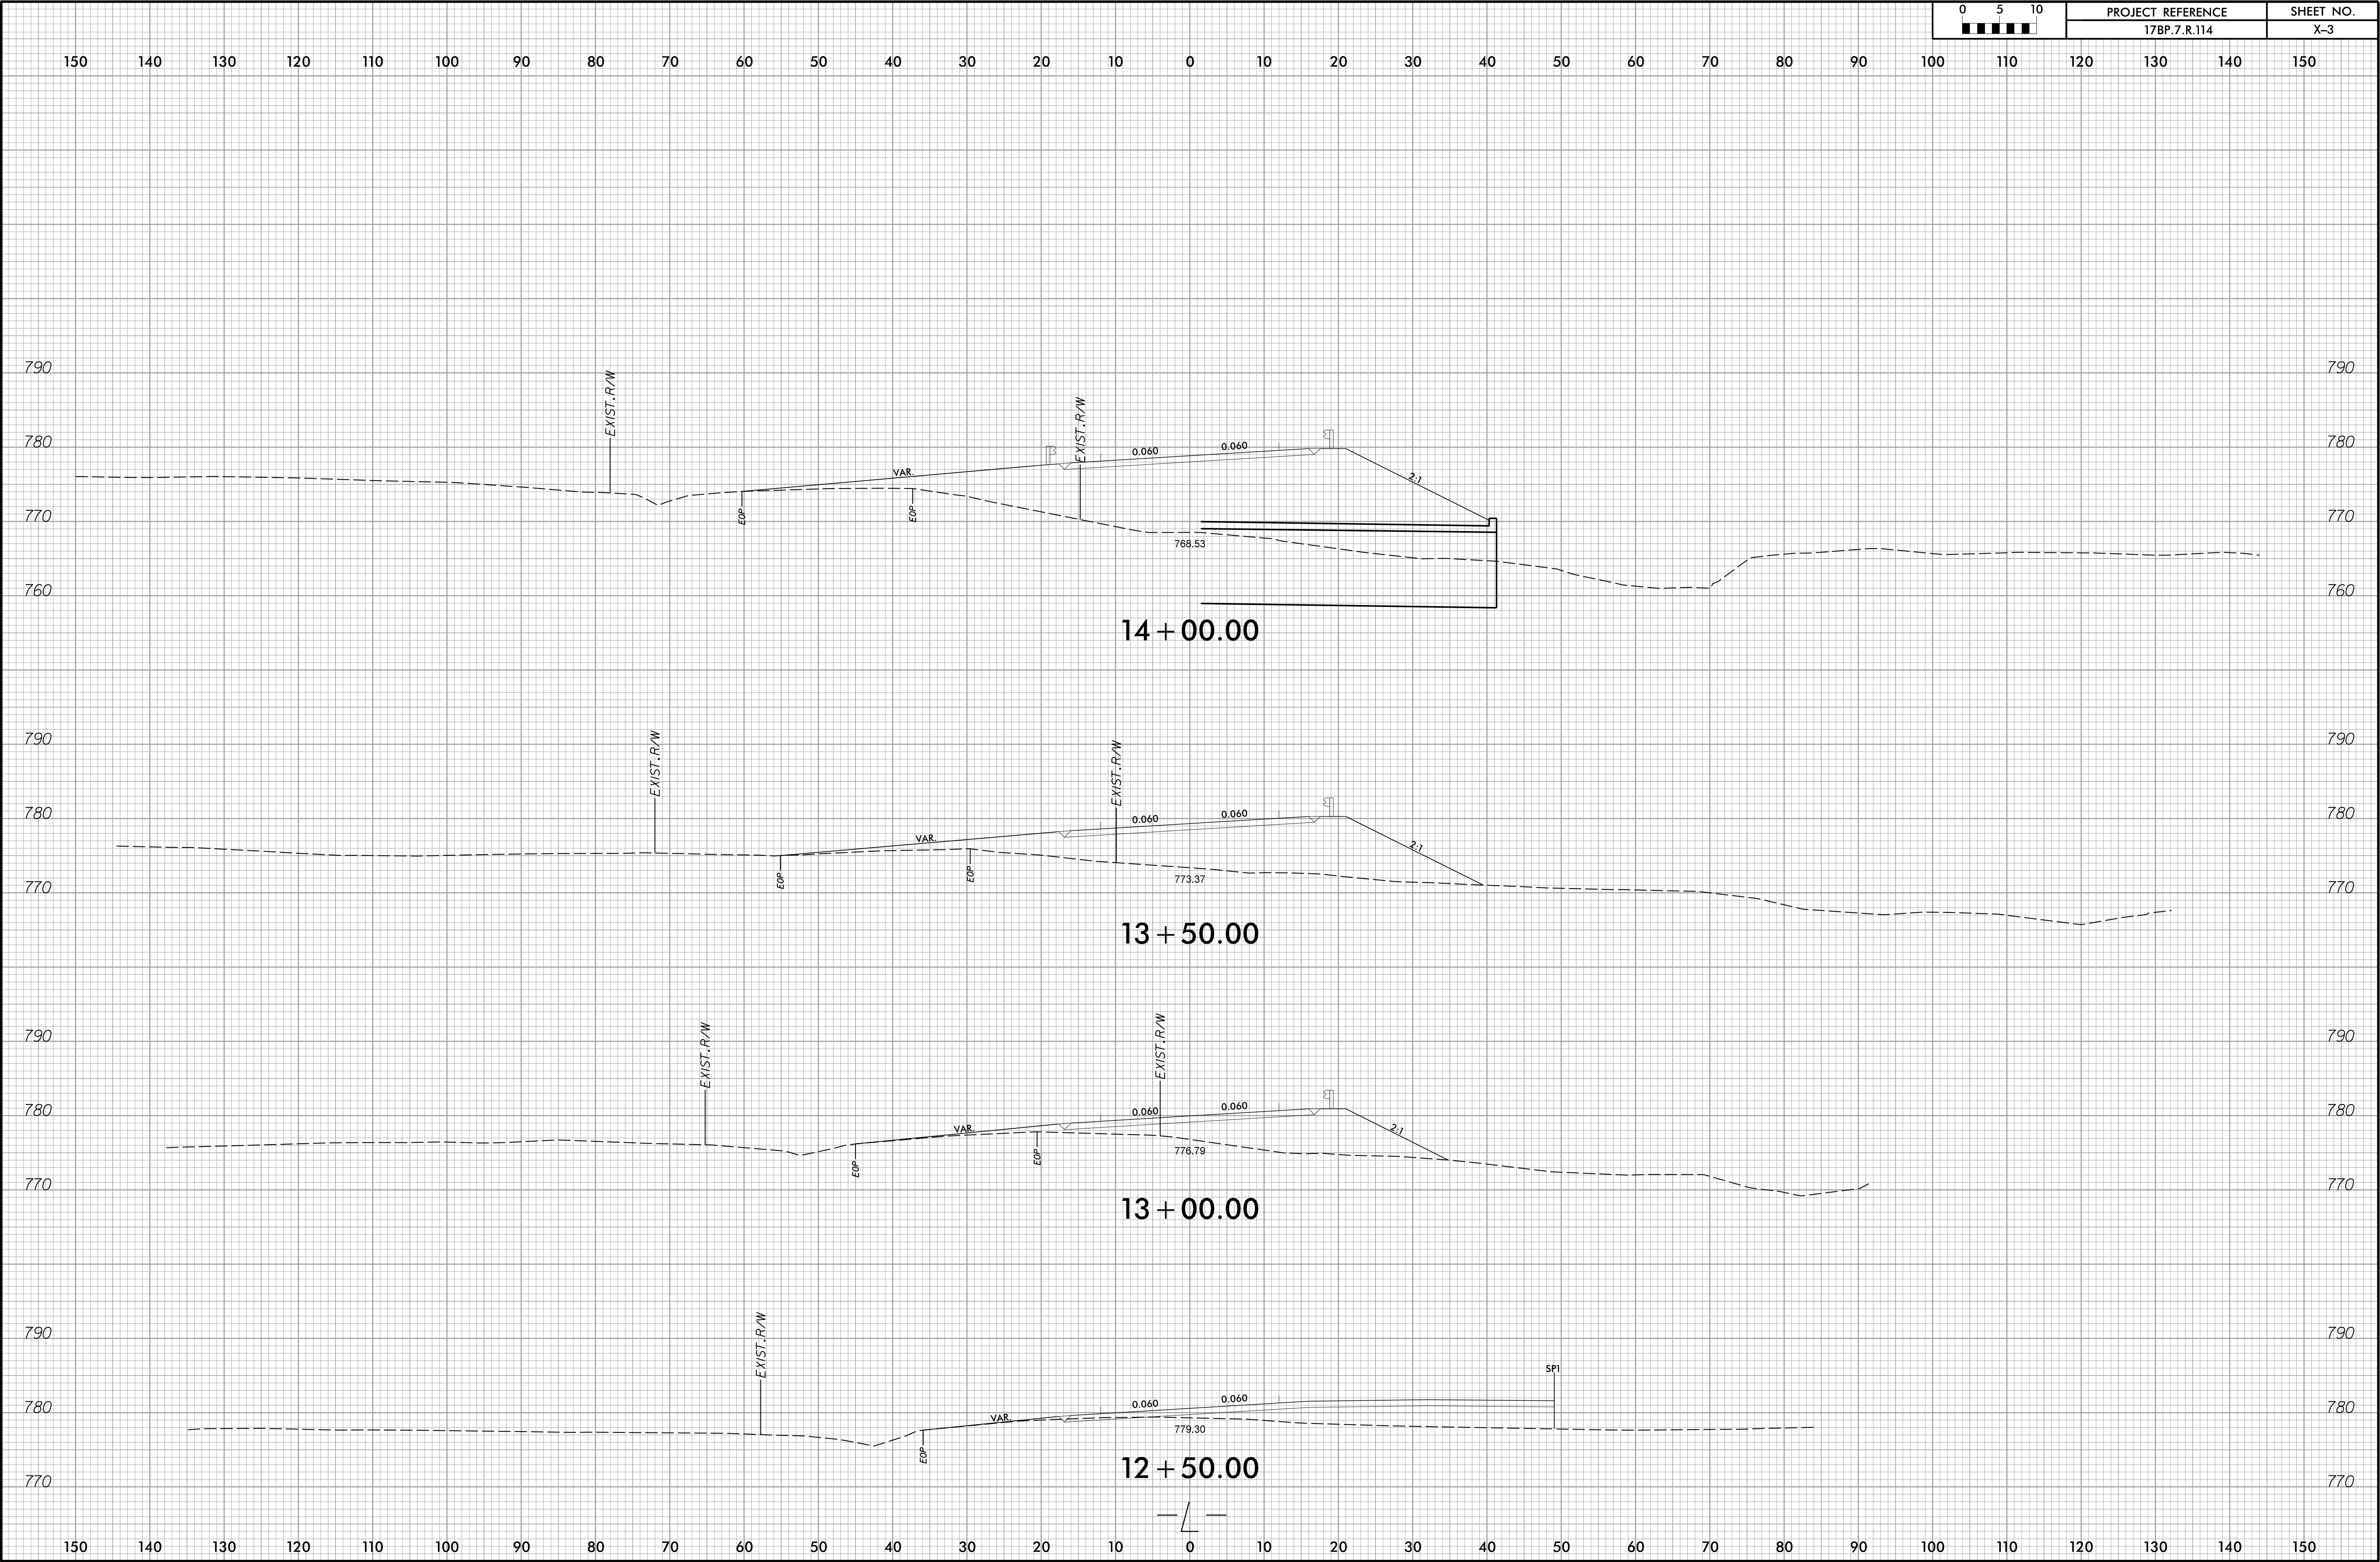


5/11/2026 11:24:19 AM
c:\pwworking\hmm\transit\cor66165\d0176628\400052.rdy_xpl.dgn
iso plot.dgn

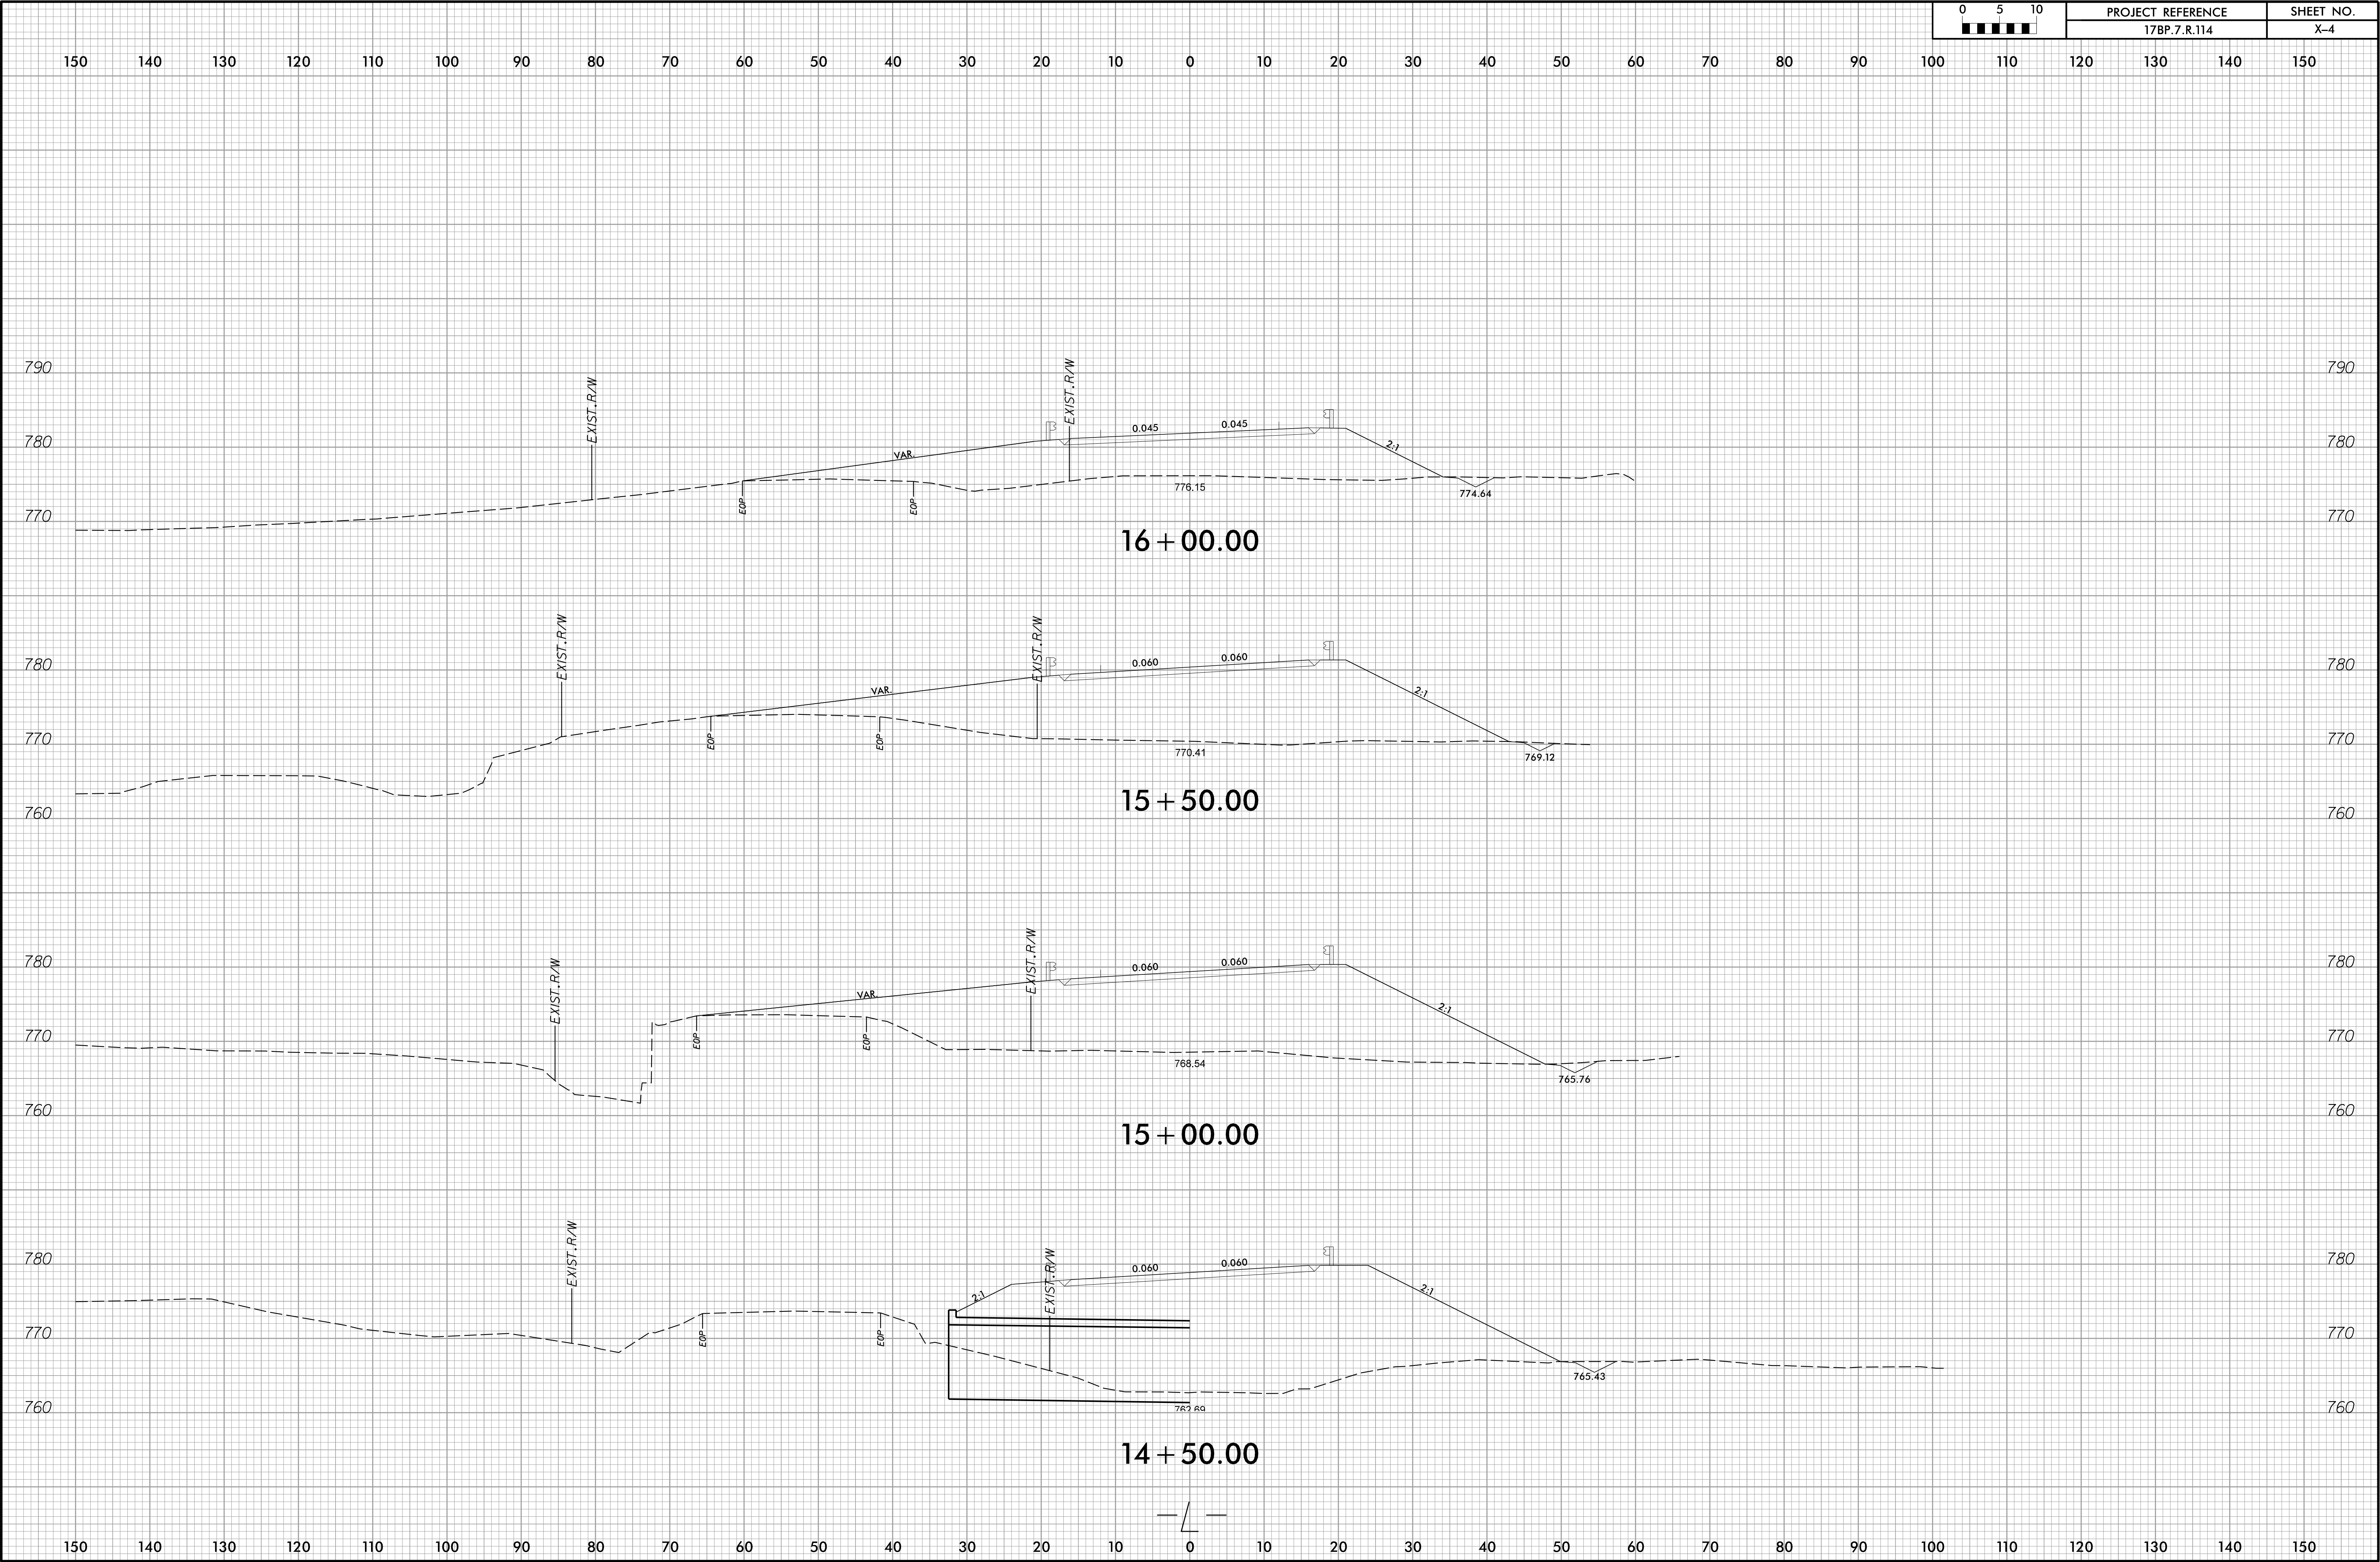

5/11/2026 11:24:29 AM
c:\pwworking\hmm\Rail_Transit\or66165\0176628\400052.rdy xpl.dgn
iso plot.dgn

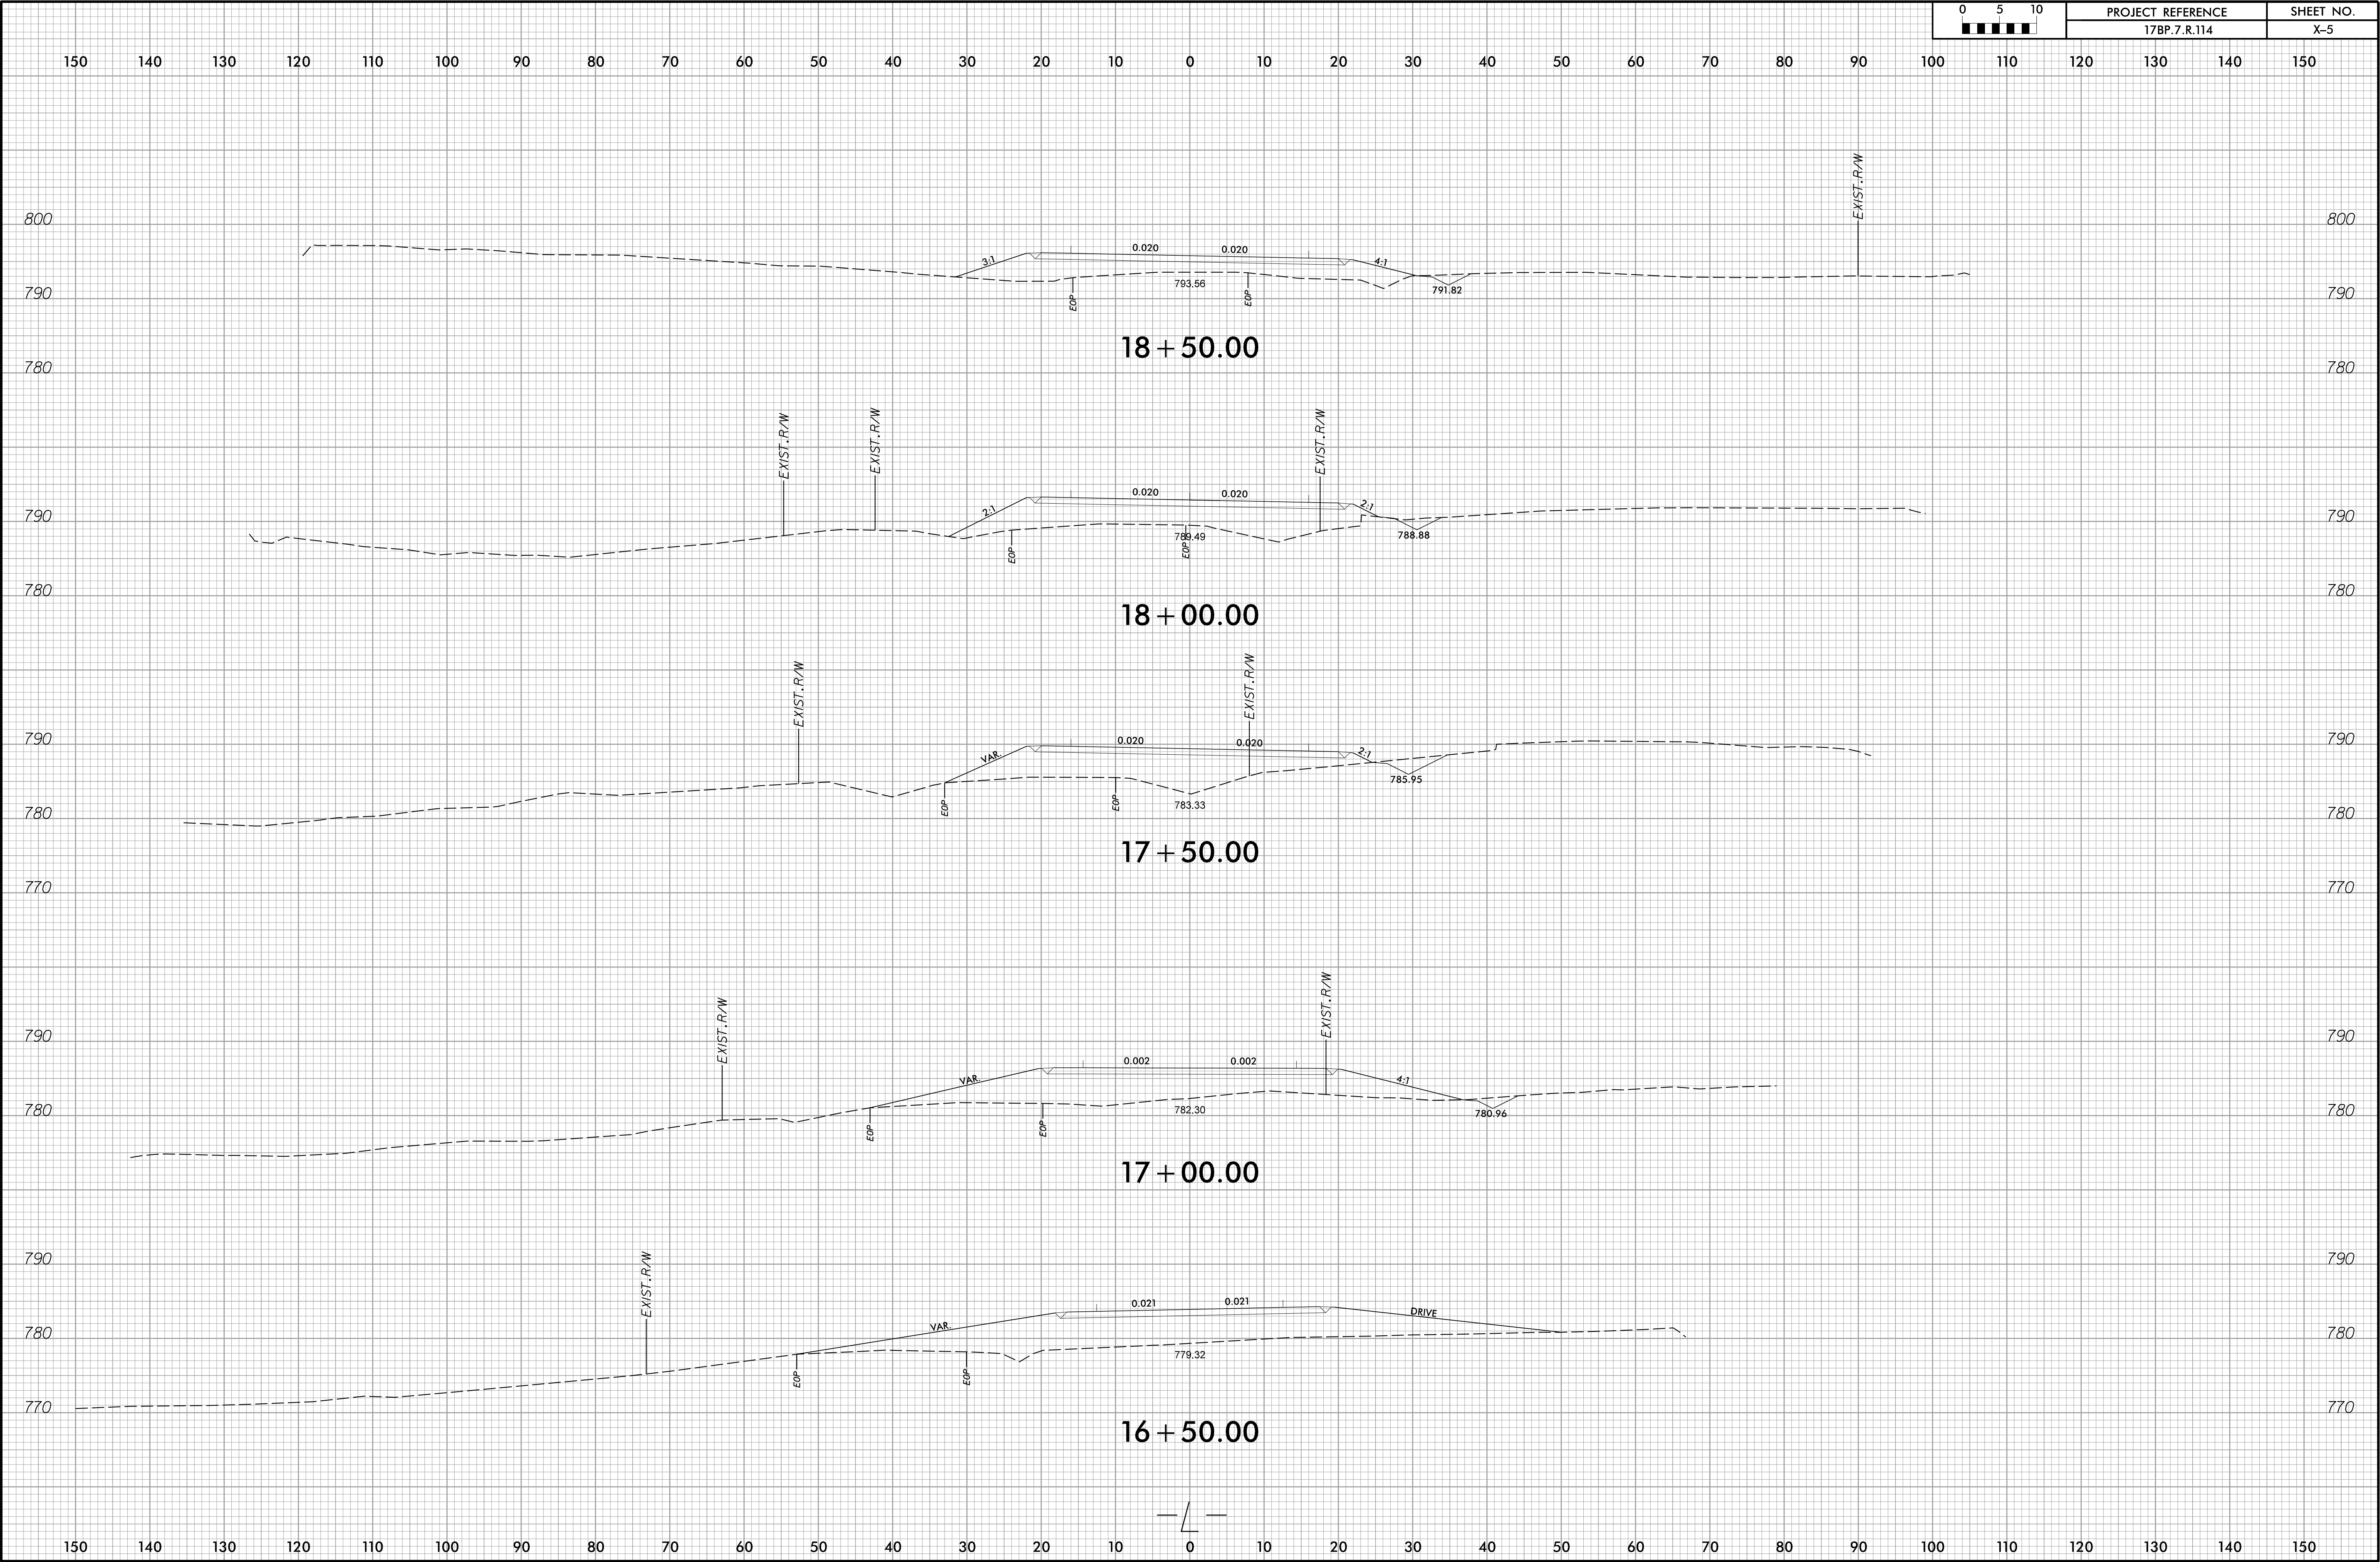


5/11/2026 11:24:39 AM
c:\pwworking\hmm\transit\cor66165\0176628\400052.rdy_xpl.dgn
iso plot.dgn

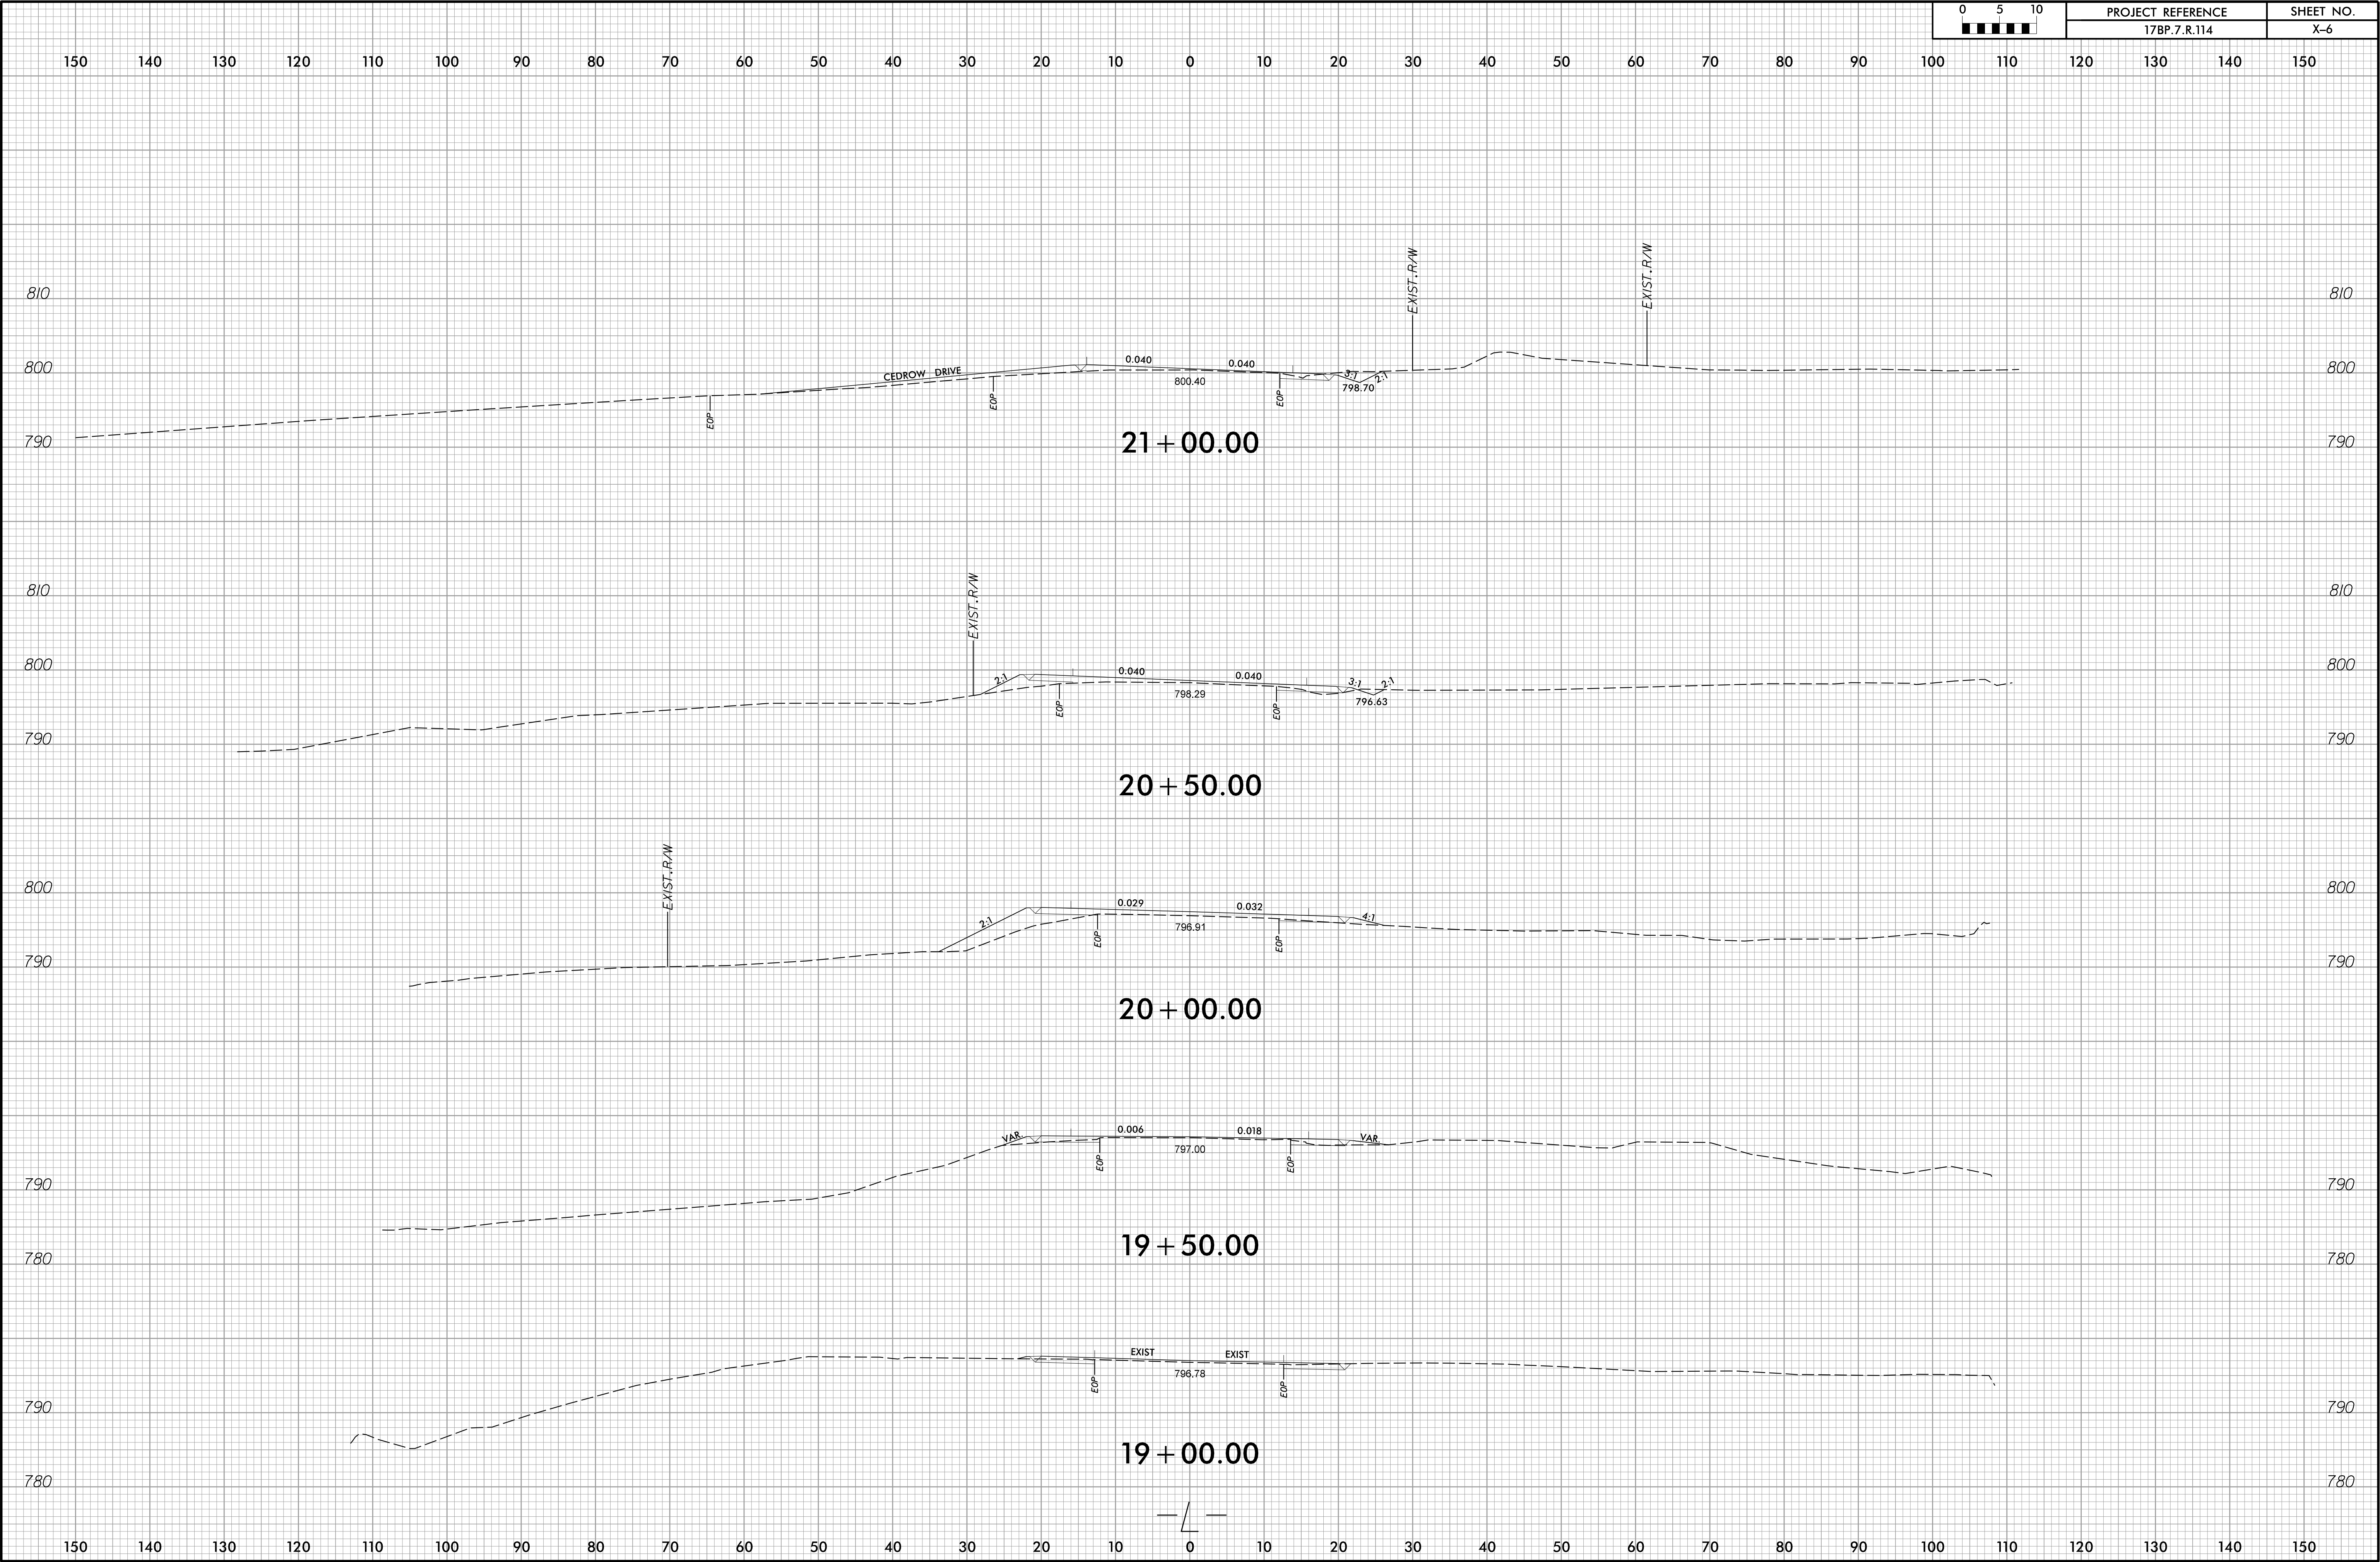


5/11/2026 11:24:48 AM
c:\pwworking\hmm\Rail_Transit\cor66165\0176628\400052.rdy.xpl.dgn
iso plot.dgn

0	5	10	PROJECT REFERENCE	SHEET NO.
			17BP.7.R.114	X-7

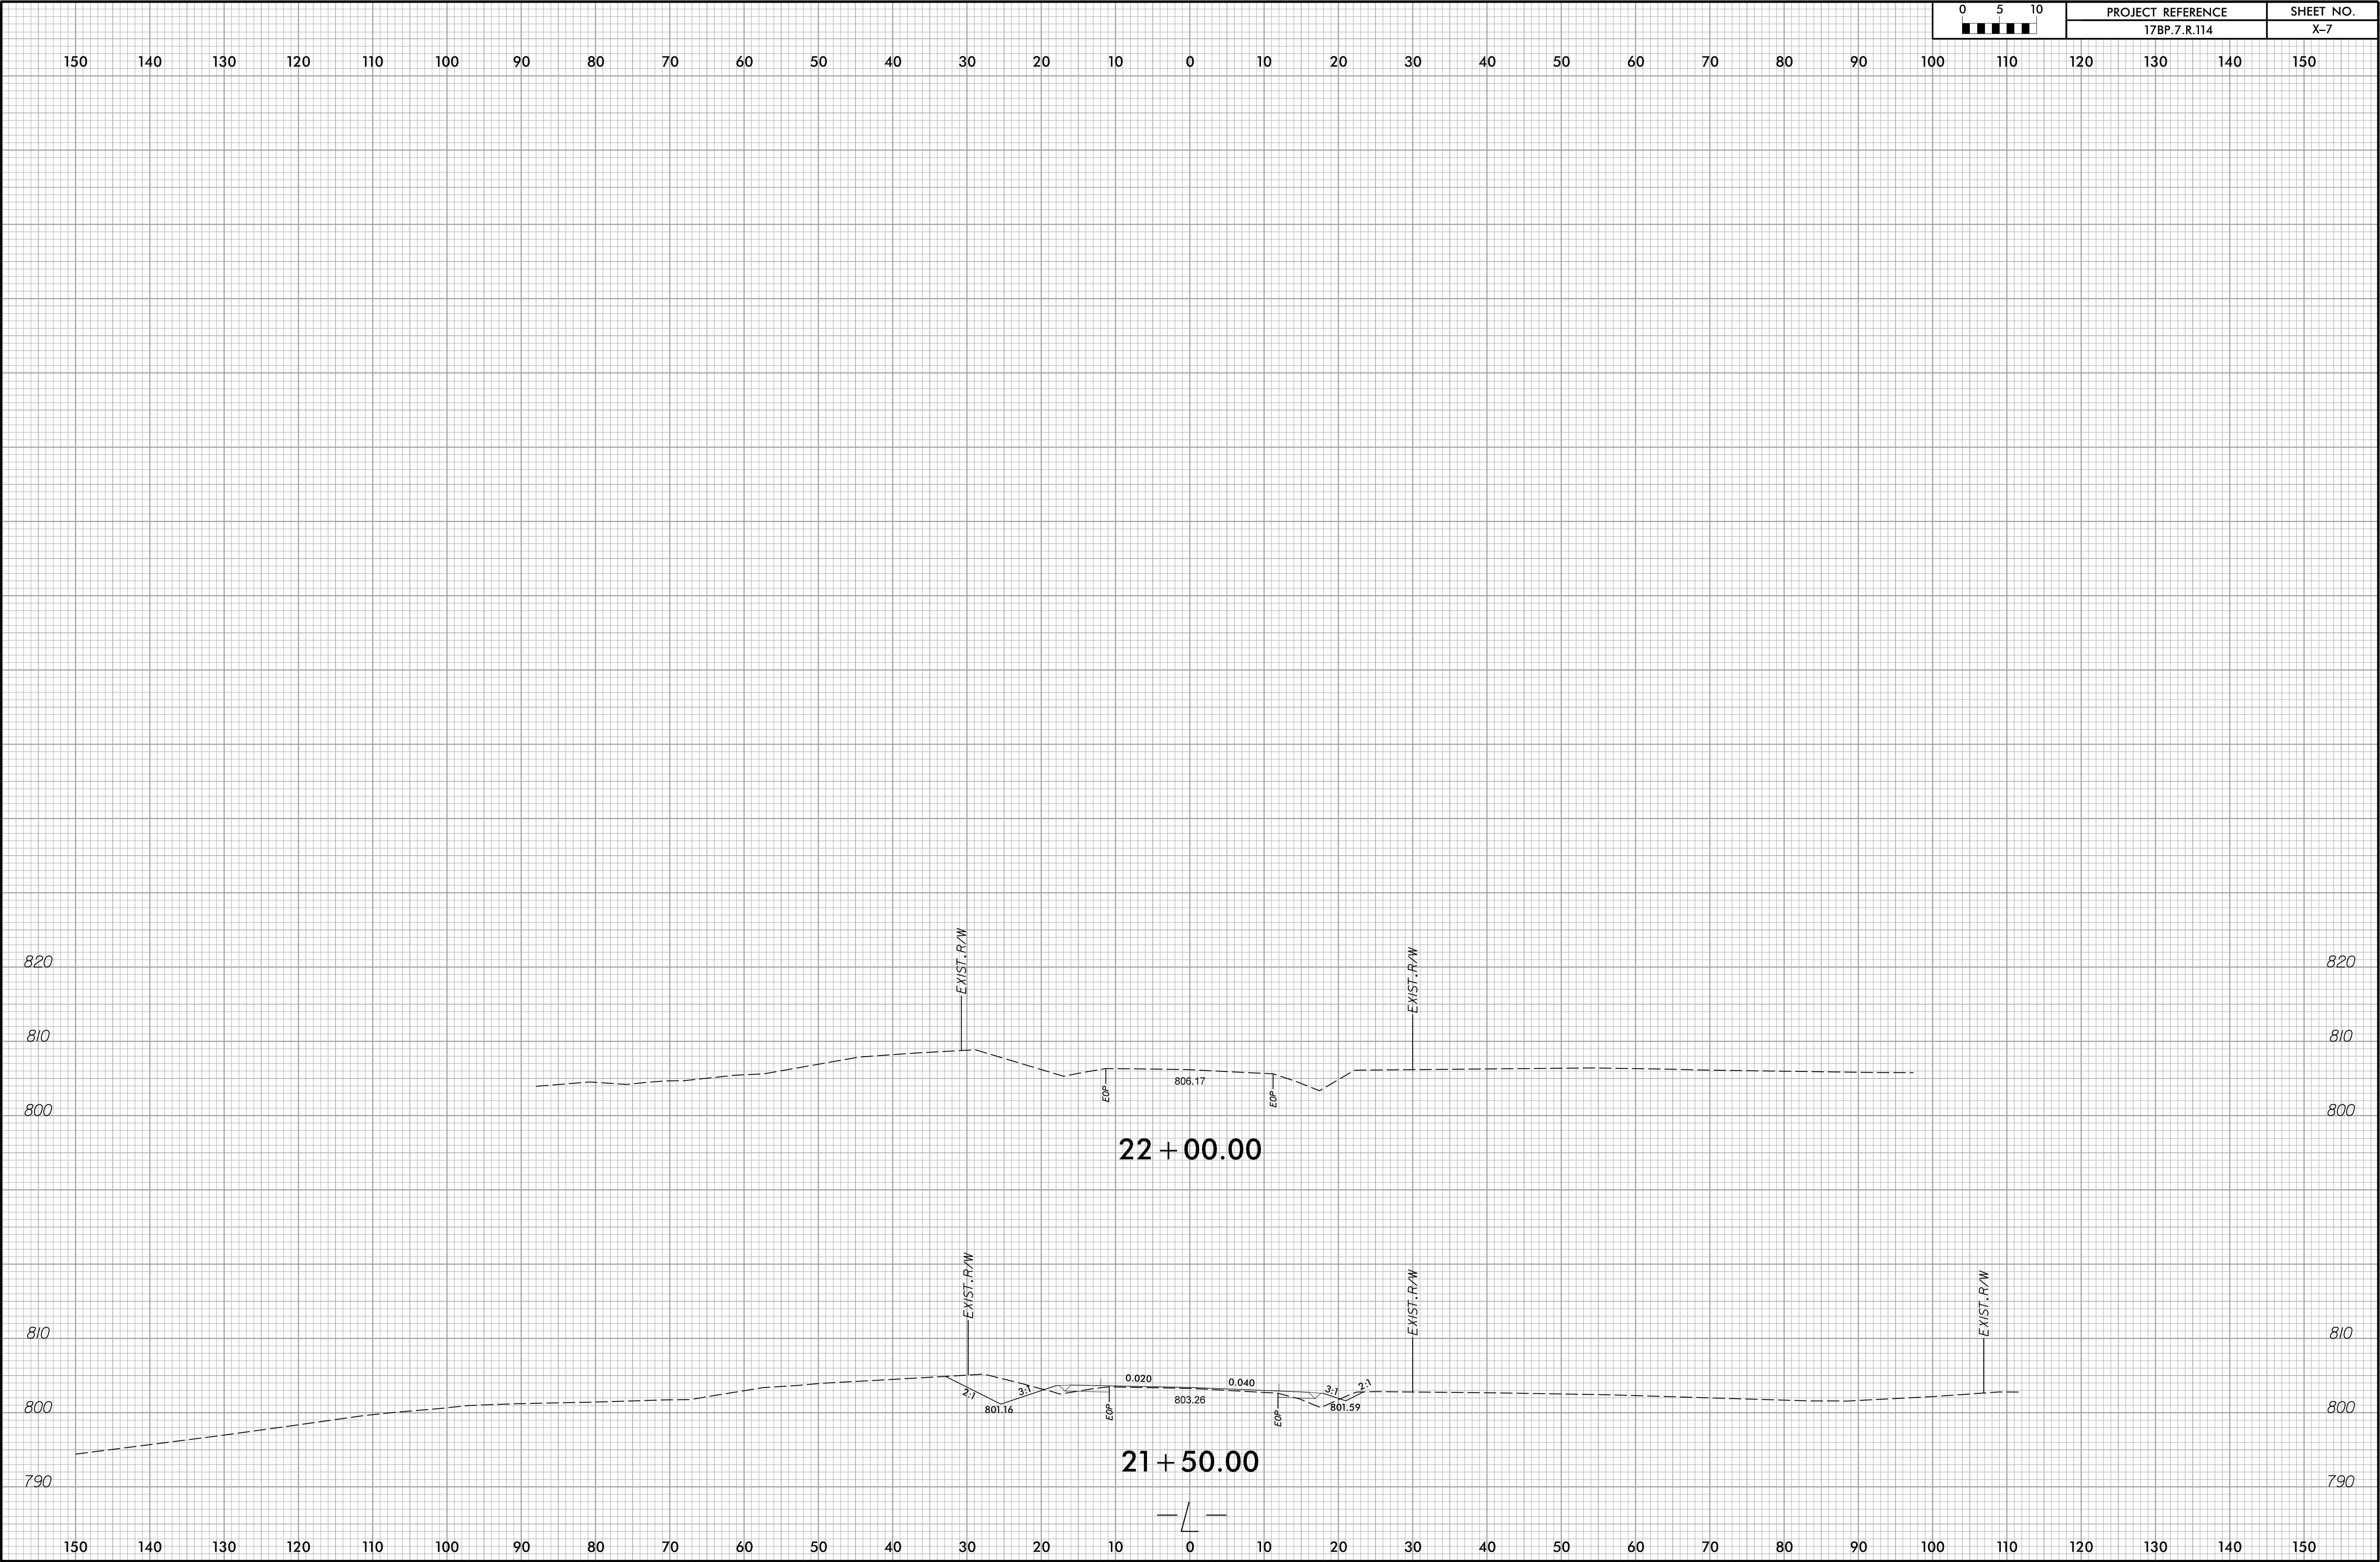

5/11/2026 11:25:01 AM
c:\pwworking\hmm\Rail_Transit\cor66165\d0176628\400052.rdy_xpl_Y.dgn
iso plot.dgn

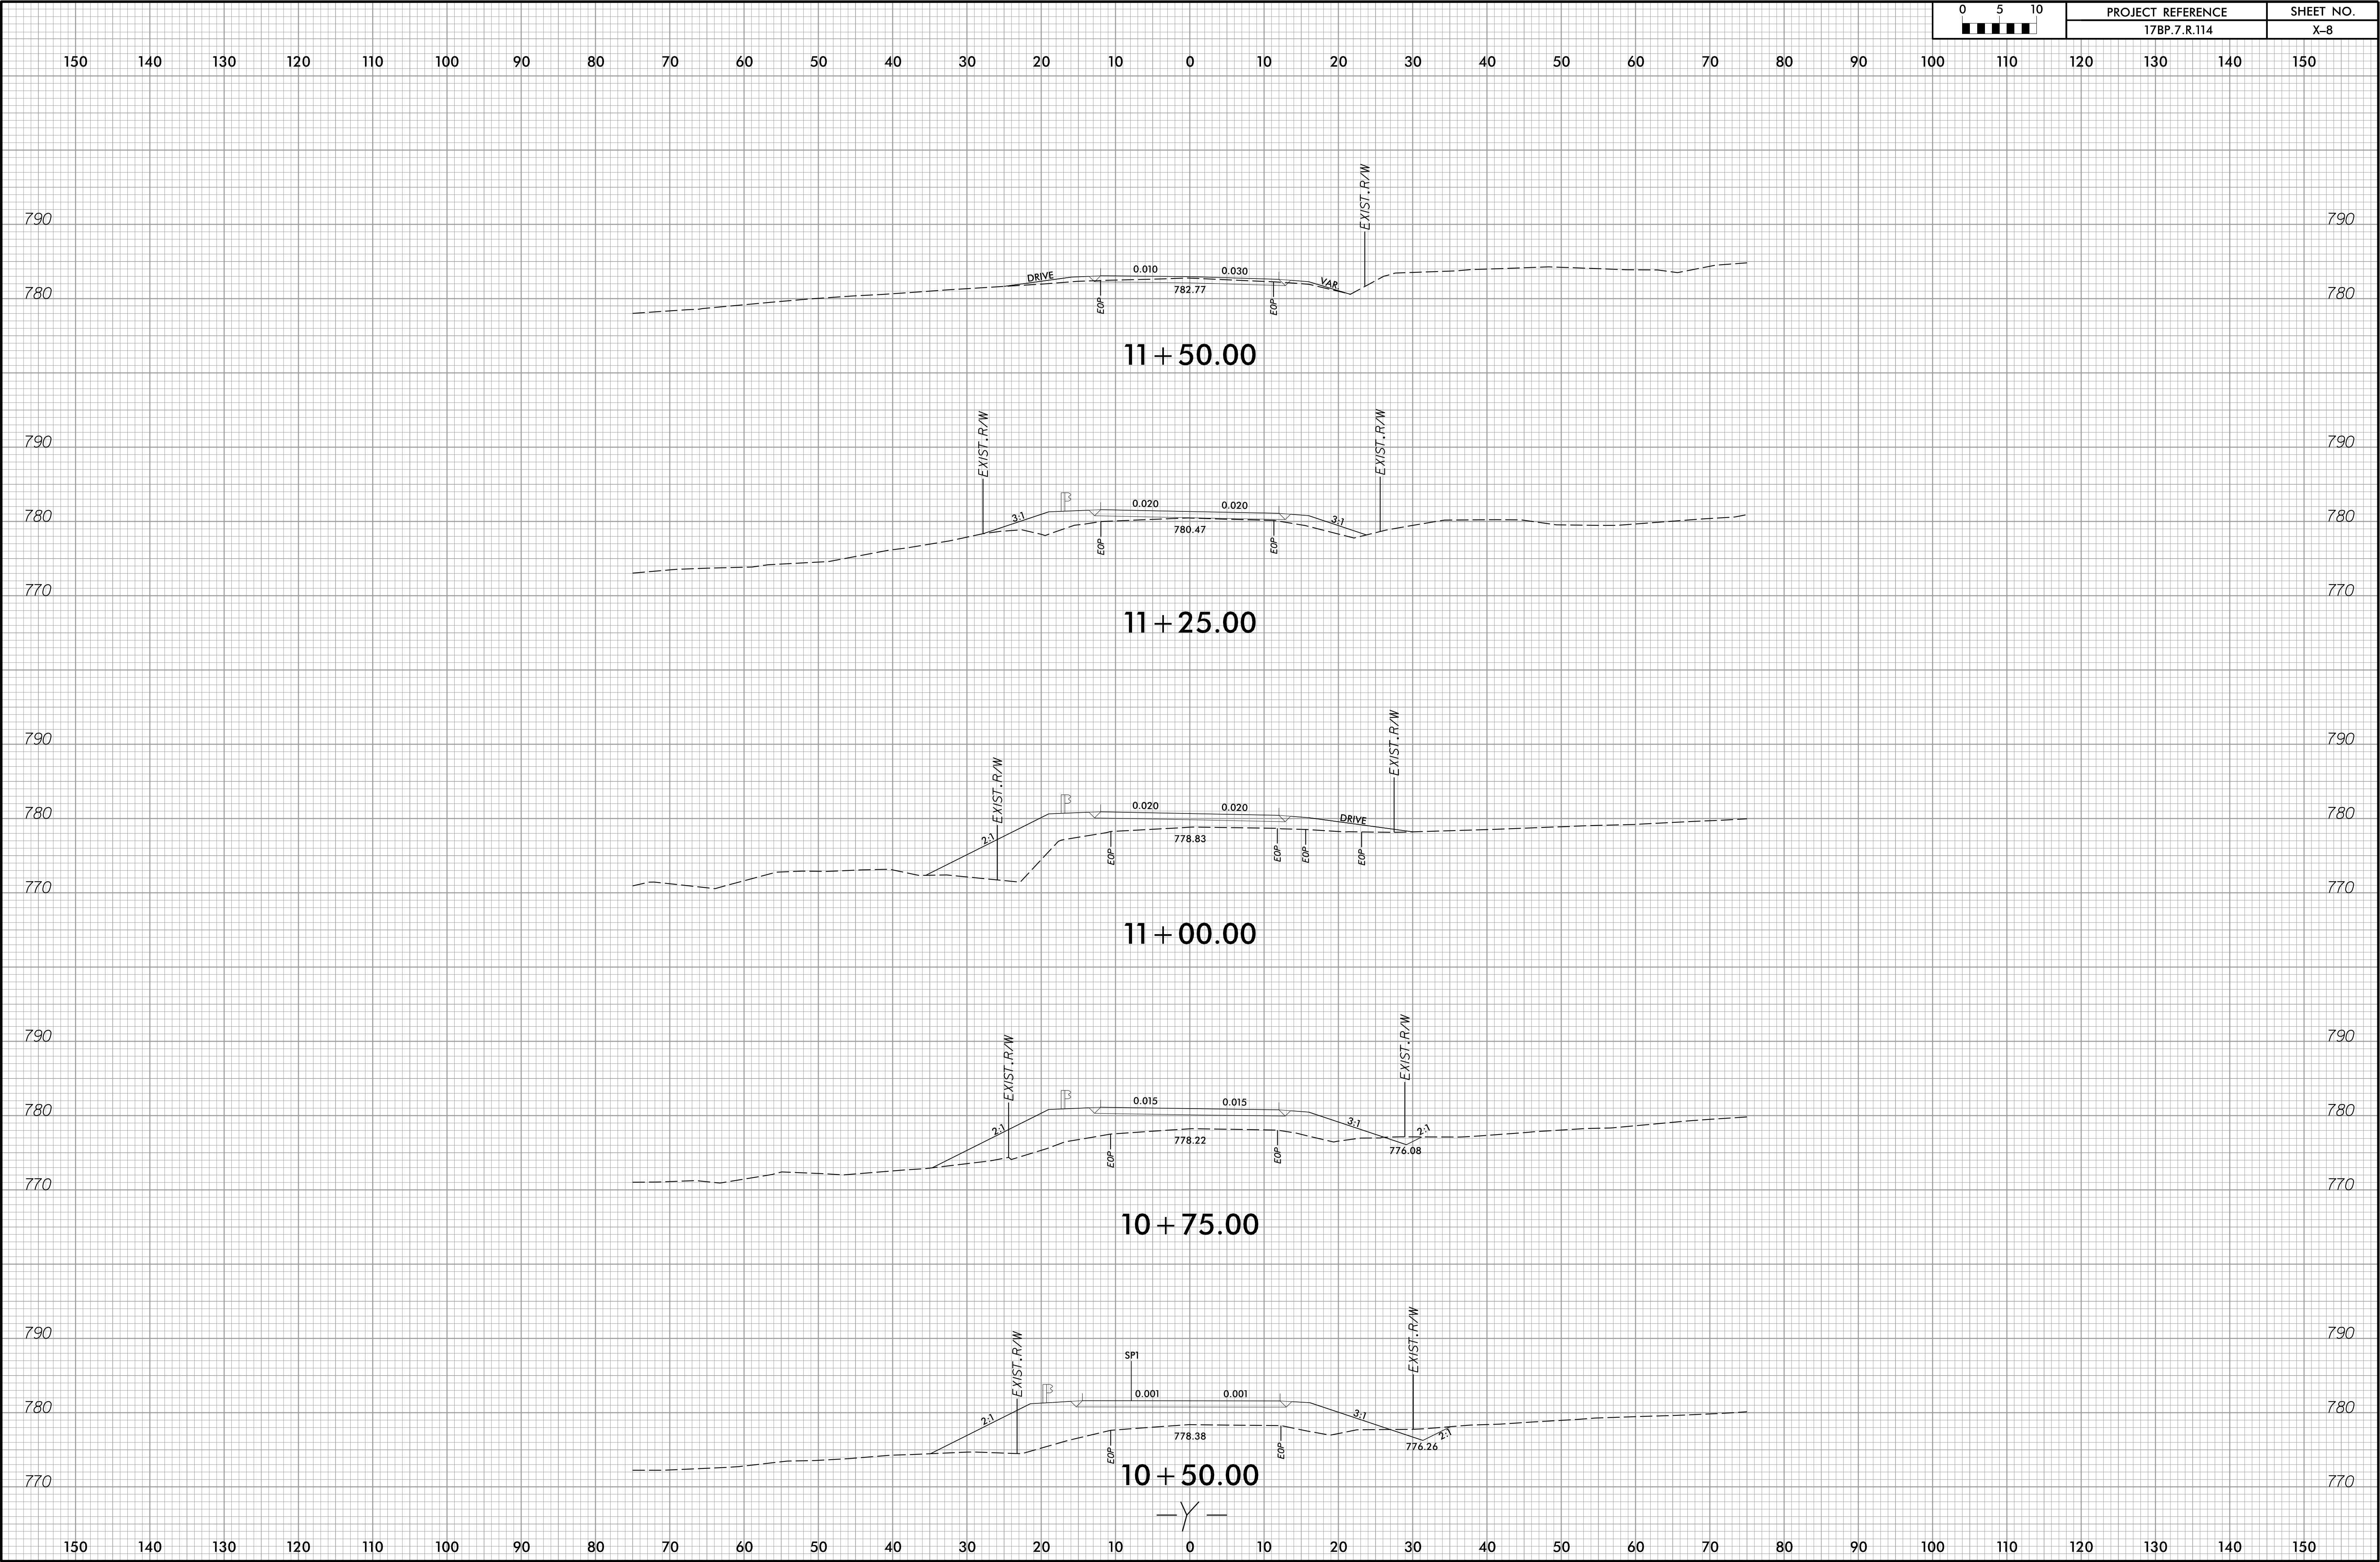

5/11/2026 11:25:09 AM
c:\pwworking\hmm\Rail_Transit\cor66165\0176628\400052.rdy xpl_Y.dgn
iso plot.dgn

