


10/28/2025 10:28:38 AM C:\Users\jsh\OneDrive\Documents\B-6047\B-6047-EC-Tsh.dgn

TIP PROJECT: B-6047

See Sheet 1A For Index of Sheets
See Sheet 1B For Conventional Plan Sheet Symbols

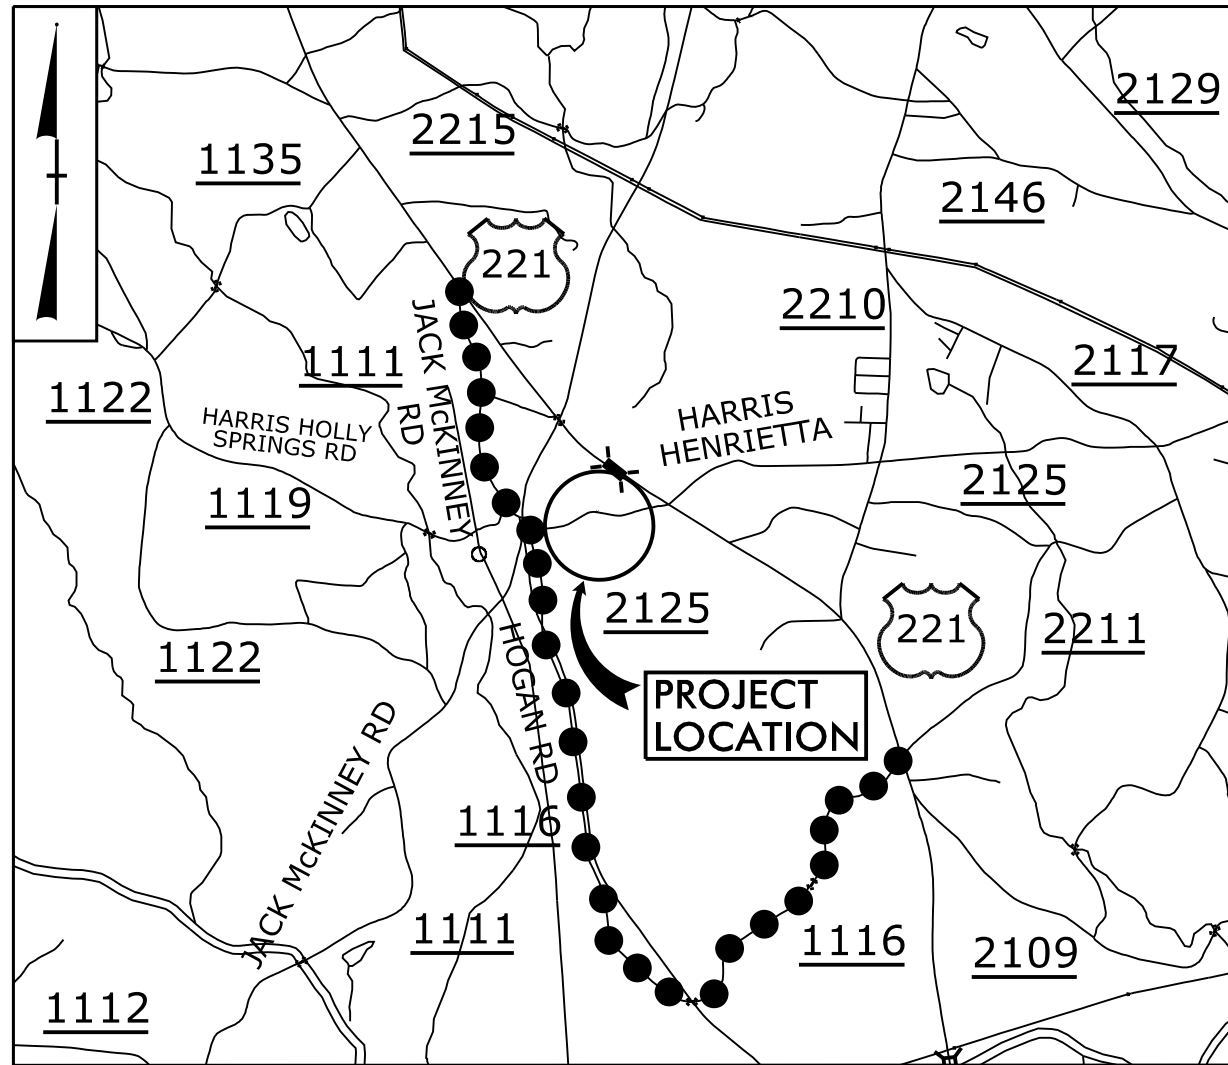

NOT TO SCALE

VICINITY MAP

- OFFSITE DETOUR ROUTE

STATE OF NORTH CAROLINA


DIVISION OF HIGHWAYS

PLAN FOR PROPOSED HIGHWAY EROSION CONTROL

RUTHERFORD COUNTY

LOCATION: BRIDGE 145 ON SR 2125 OVER FLOYDS CREEK

TYPE OF WORK: GRADING, DRAINAGE, PAVING, SIGNING,
TRAFFIC CONTROL AND STRUCTURE

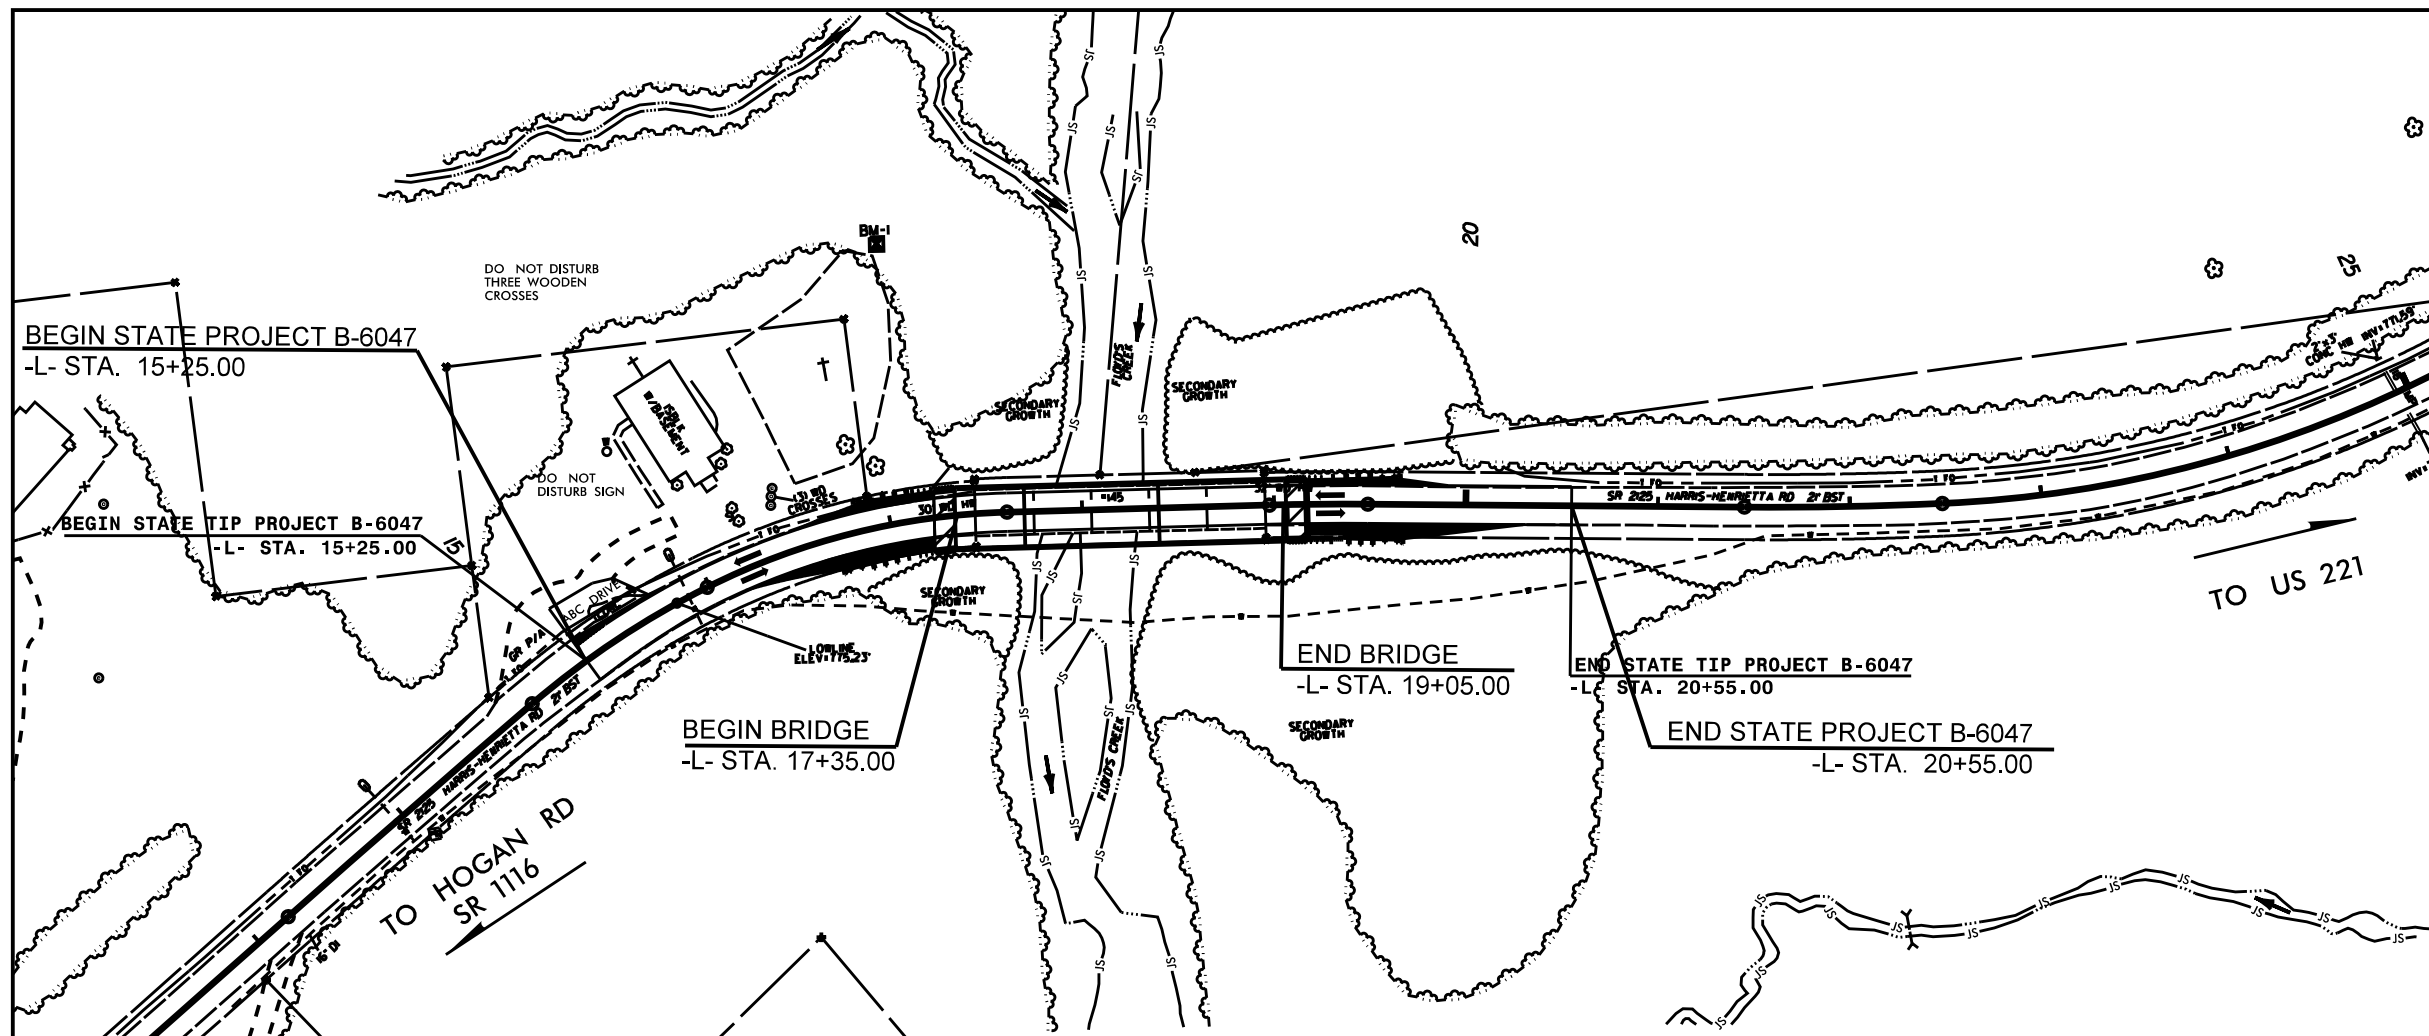

THIS PROJECT CONTAINS
EROSION CONTROL PLANS
FOR CLEARING AND
GRUBBING PHASE OF
CONSTRUCTION.

GRAPHIC SCALE



THESE EROSION AND SEDIMENT CONTROL PLANS COMPLY WITH
THE REGULATIONS SET FORTH BY THE NCG-010000 GENERAL
CONSTRUCTION PERMIT ISSUED BY THE NORTH CAROLINA
DEPARTMENT OF ENVIRONMENTAL QUALITY DIVISION OF ENERGY,
MINERAL AND LAND RESOURCES.

WSP

Prepared In the Office of:

WSP
434 FAYETTEVILLE STREET
SUITE 1500
RALEIGH, NC 27601
TEL: 1.919.836.4040
FAX: 1.919.836.4099
LICENSE NO. F-0165

Designed by:

Victoria Kohlwey
NAME

4319

LEVEL III CERTIFICATION NO.

Roadway Standard Drawings

The "Roadway Standard Drawings"-Roadway Design Unit - N.C. Department of
transportation - Raleigh, N.C., dated January 2024 and the latest revision thereof are
applicable to this project by reference hereby are considered part of these plans.