

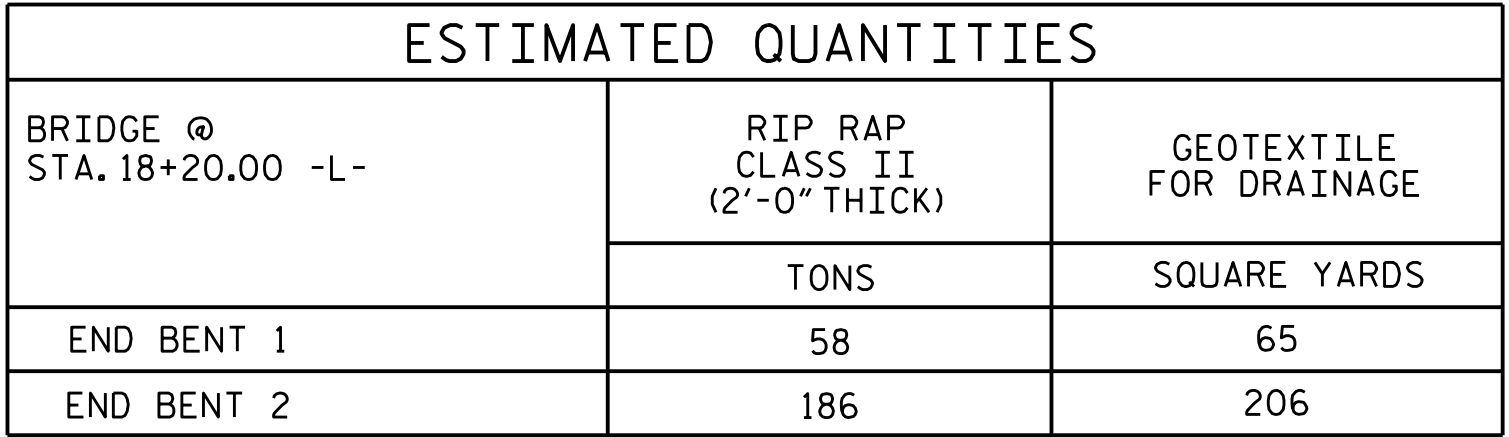
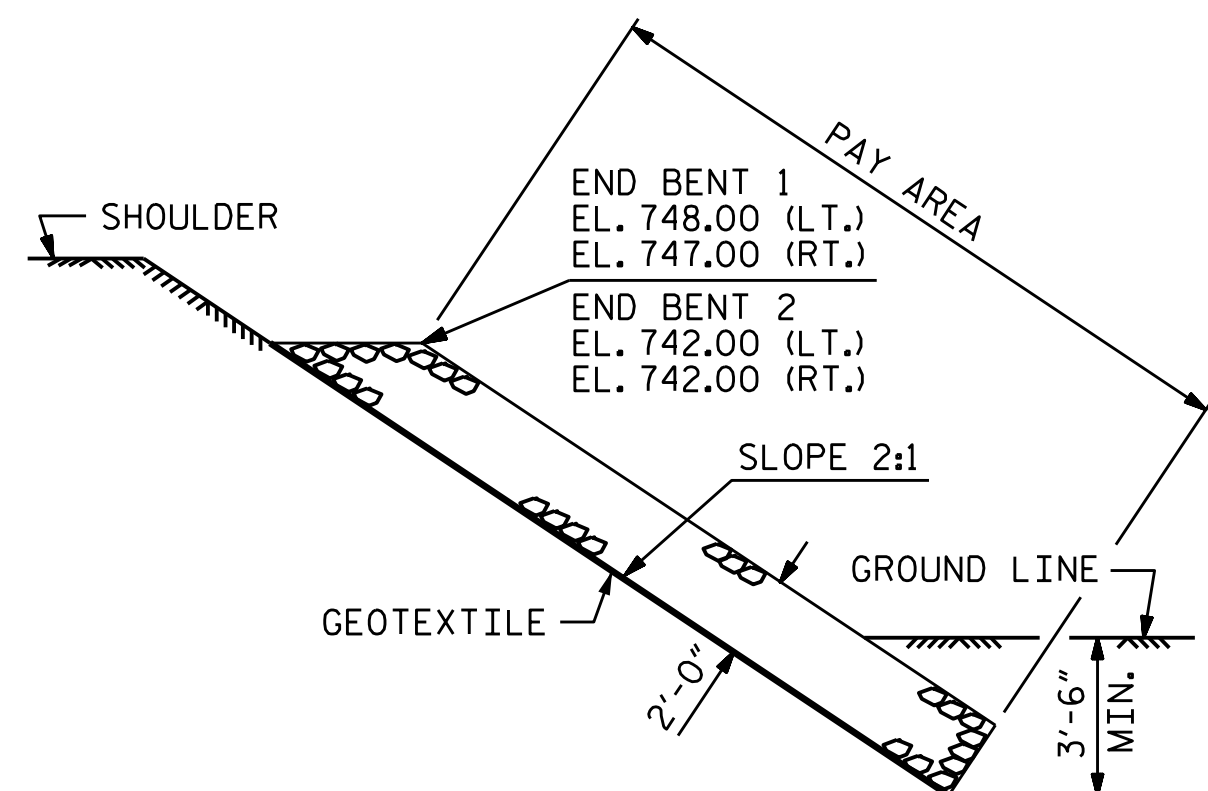


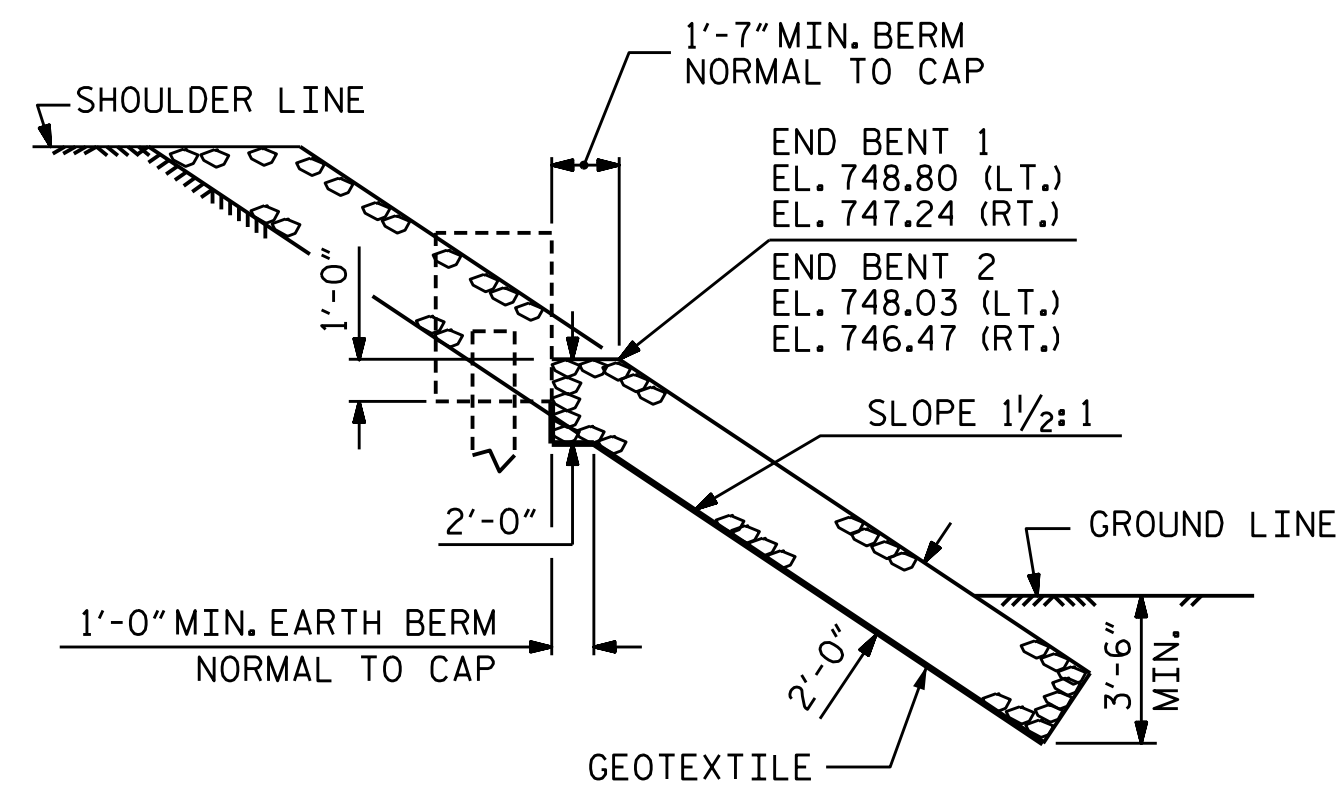

PROJECT NO. B-6047  
RUTHERFORD COUNTY  
 STATION: 18+20.00 -L-

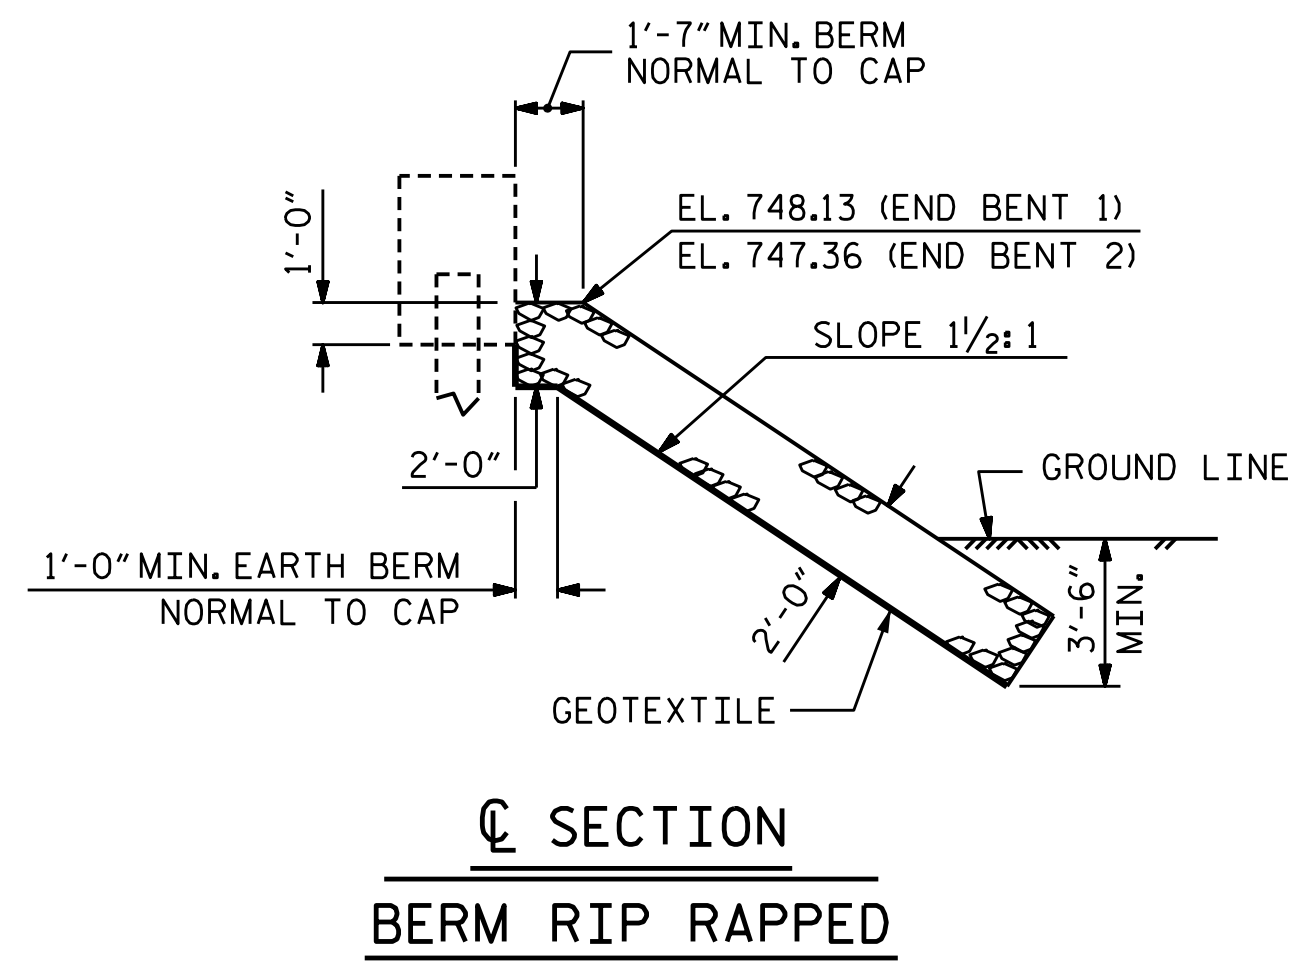

STATE OF NORTH CAROLINA  
DEPARTMENT OF TRANSPORTATION  
RALEIGH

# RIP RAP DETAILS

| REVISIONS |     |       |     |     |       | SHEET NO.<br>S-24     |
|-----------|-----|-------|-----|-----|-------|-----------------------|
| NO.       | BY: | DATE: | NO. | BY: | DATE: |                       |
| 1         |     |       | 3   |     |       | TOTAL<br>SHEETS<br>25 |
| 2         |     |       | 4   |     |       |                       |

|                               |                      |        |                 |
|-------------------------------|----------------------|--------|-----------------|
| DESIGNED BY:                  | <u>T. KIRSCHBAUM</u> | DATE : | <u>FEB 2023</u> |
| DRAWN BY:                     | <u>T. KIRSCHBAUM</u> | DATE : | <u>FEB 2023</u> |
| CHECKED BY:                   | <u>E. LAWES</u>      | DATE : | <u>APR 2023</u> |
| DESIGN ENGINEER<br>OF RECORD: | <u>E. LAWES</u>      | DATE : | <u>AUG 2025</u> |

**WSP USA Inc.**  
**434 FAYETTEVILLE STREET**  
**SUITE 1500**  
**RALEIGH, NC 27601**  
**TEL: 1.919.836.4040**

**LICENSE NO. F-0165**

DOCUMENT NOT CONSIDERED FINAL  
UNLESS ALL SIGNATURES COMPLETED



DocuSigned by:  
  
935E84223CD547C...

wsp