

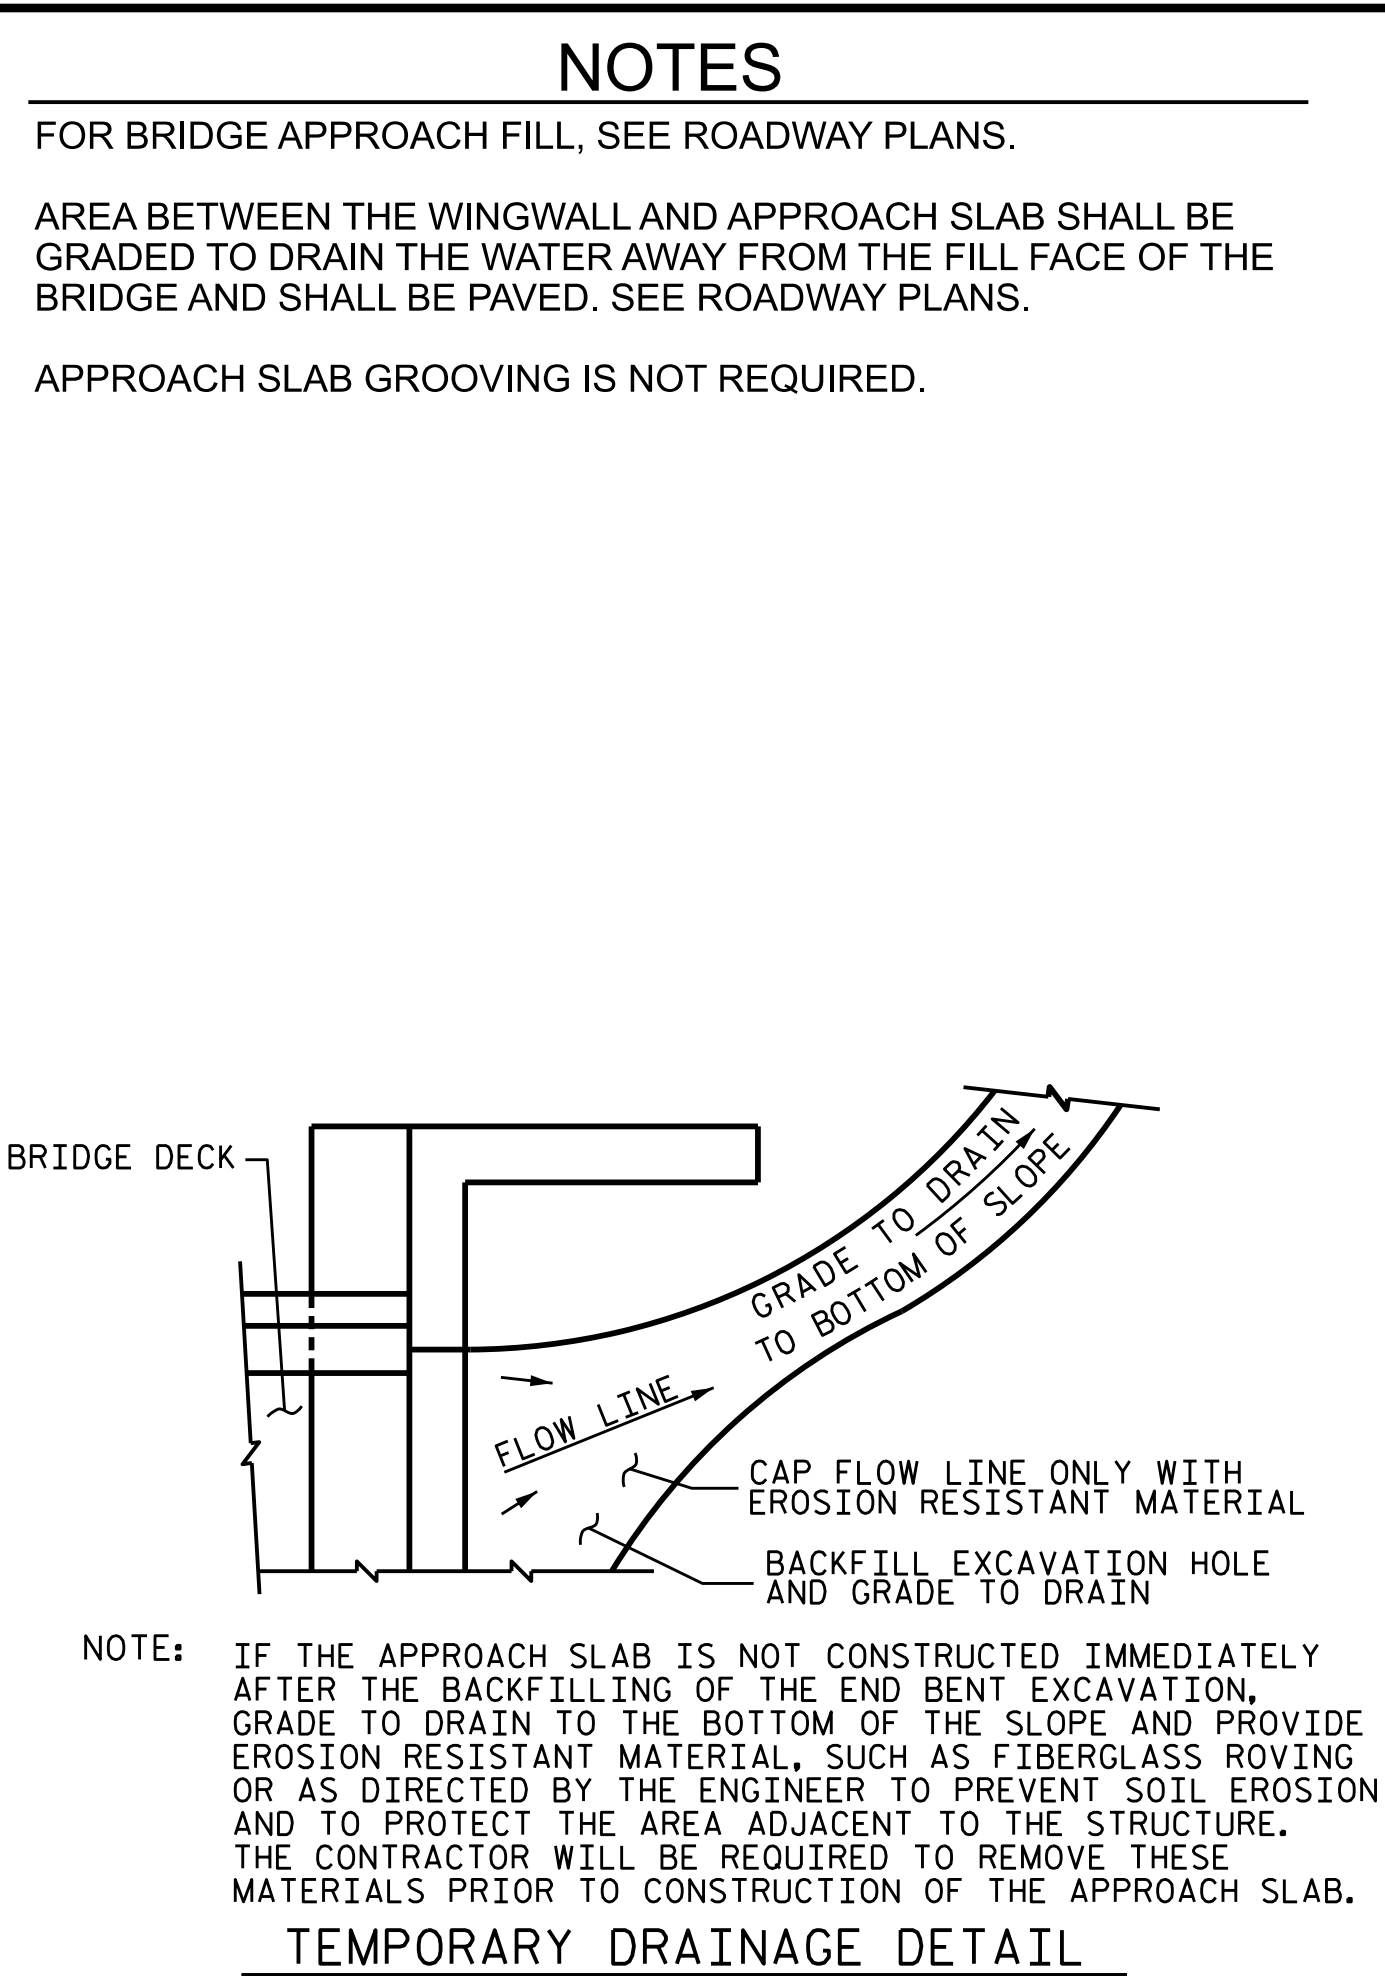
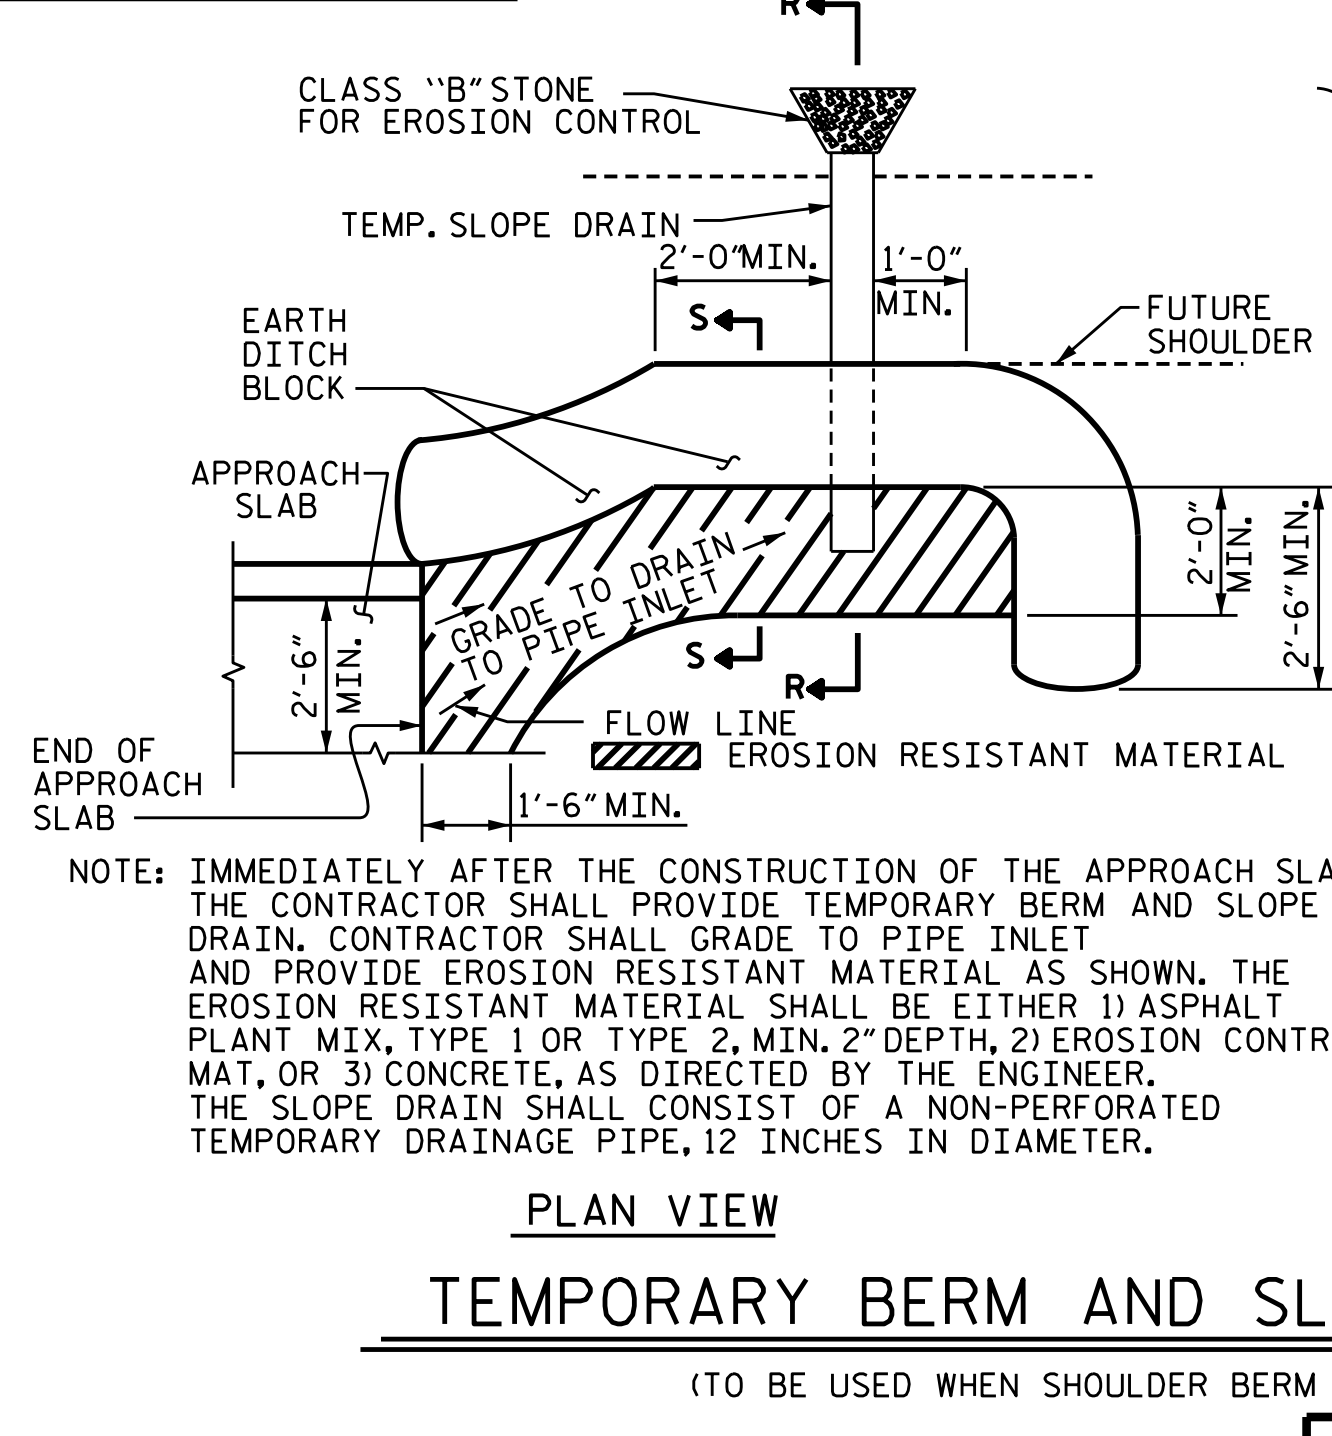
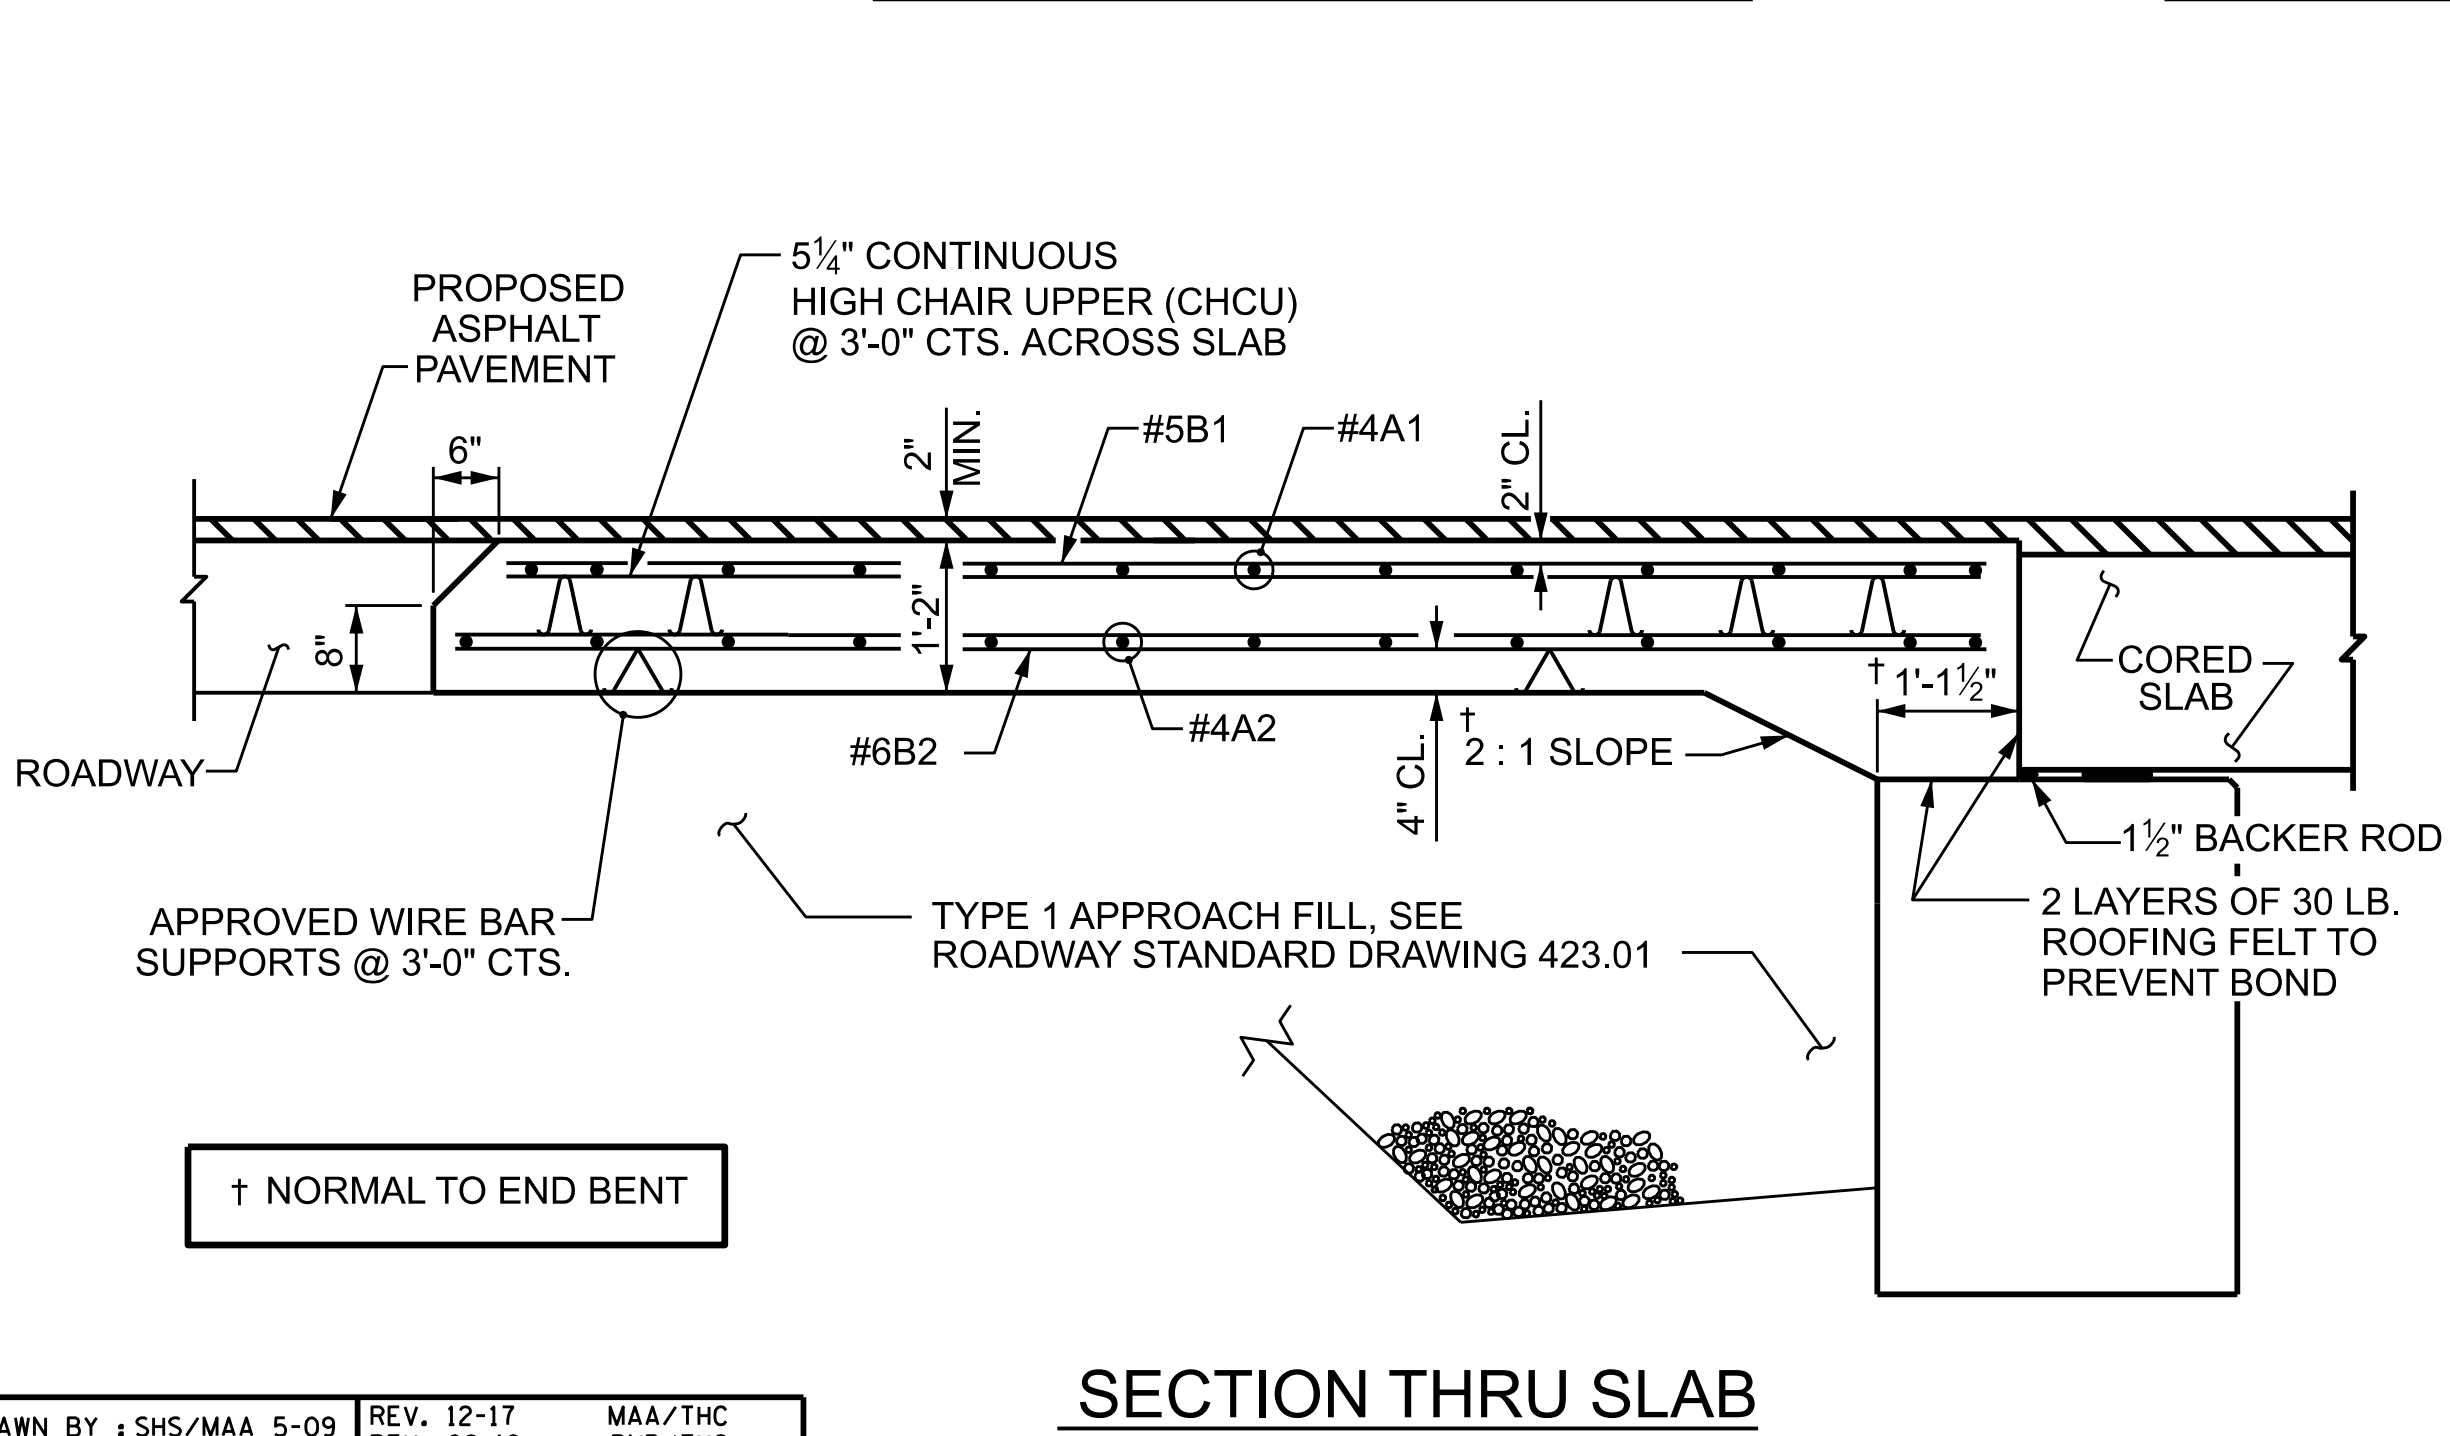
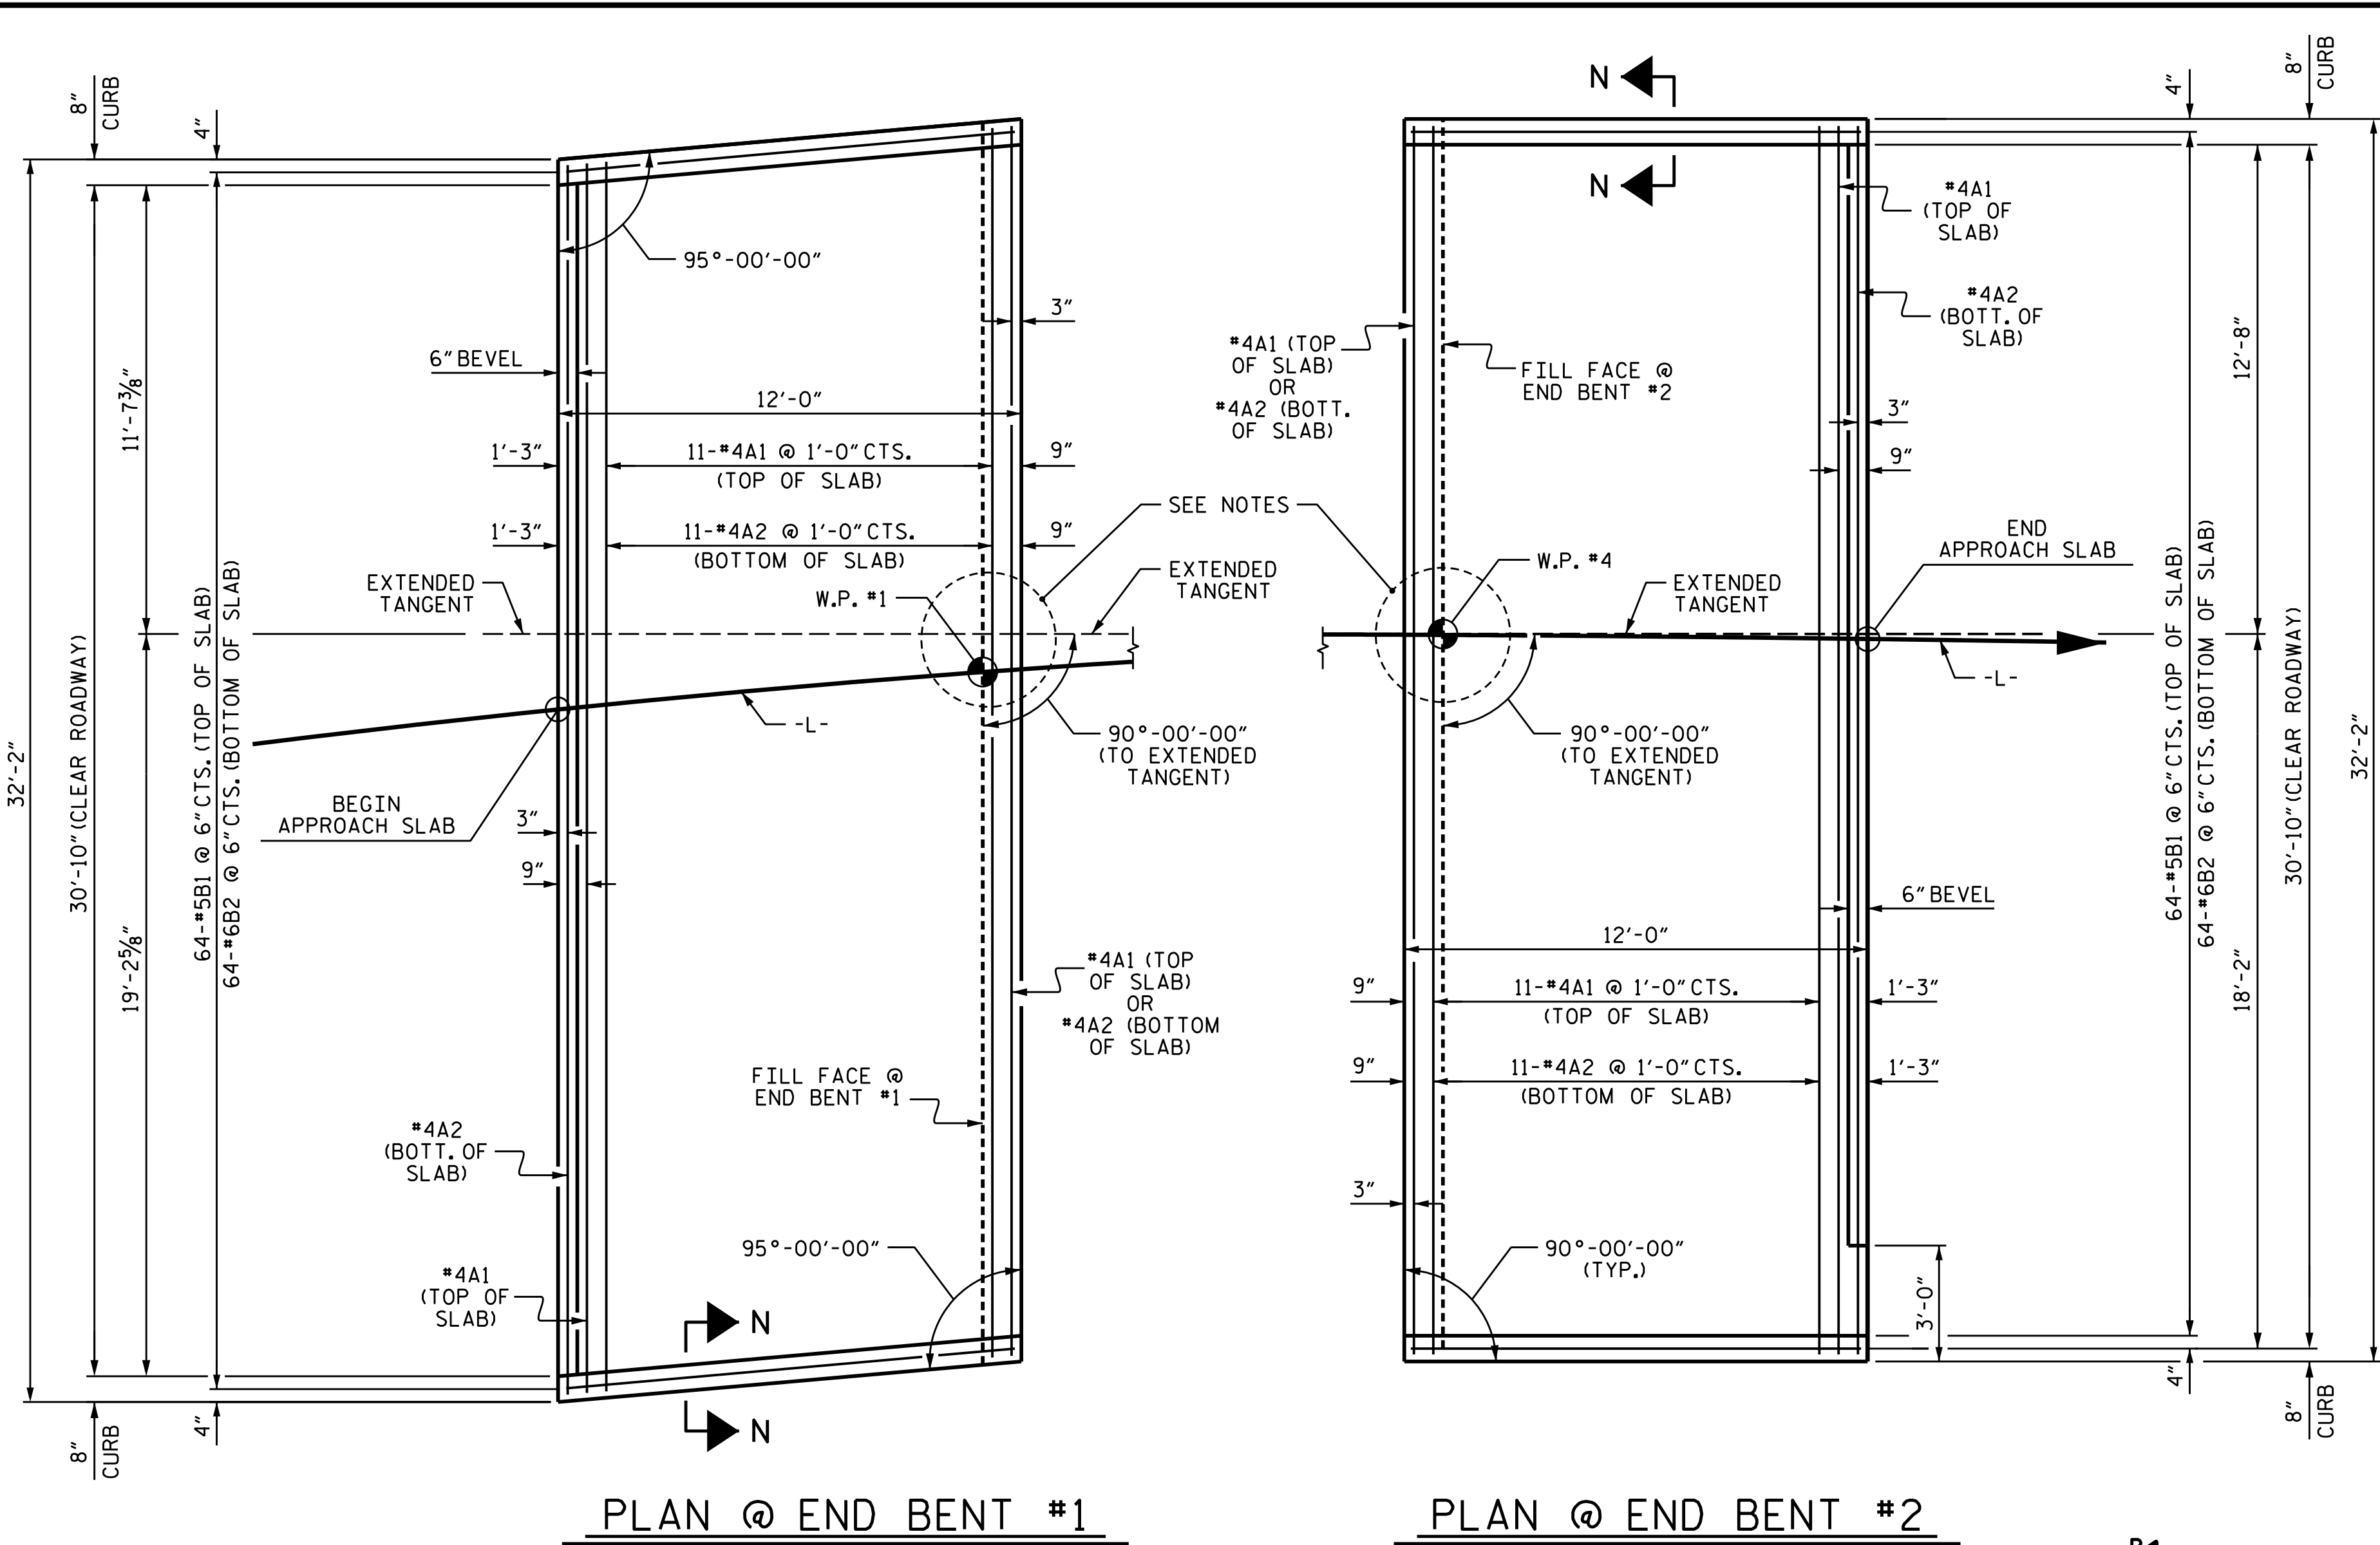


1/13/2026
\\Corpobwonet\us\Central\Info\USRAG100\Jobs\30900678R-B-6047\B-6047\Structures\2.0 Drafting\Drawings\FINAL\401_047_B-6047_SML_A5.dgn

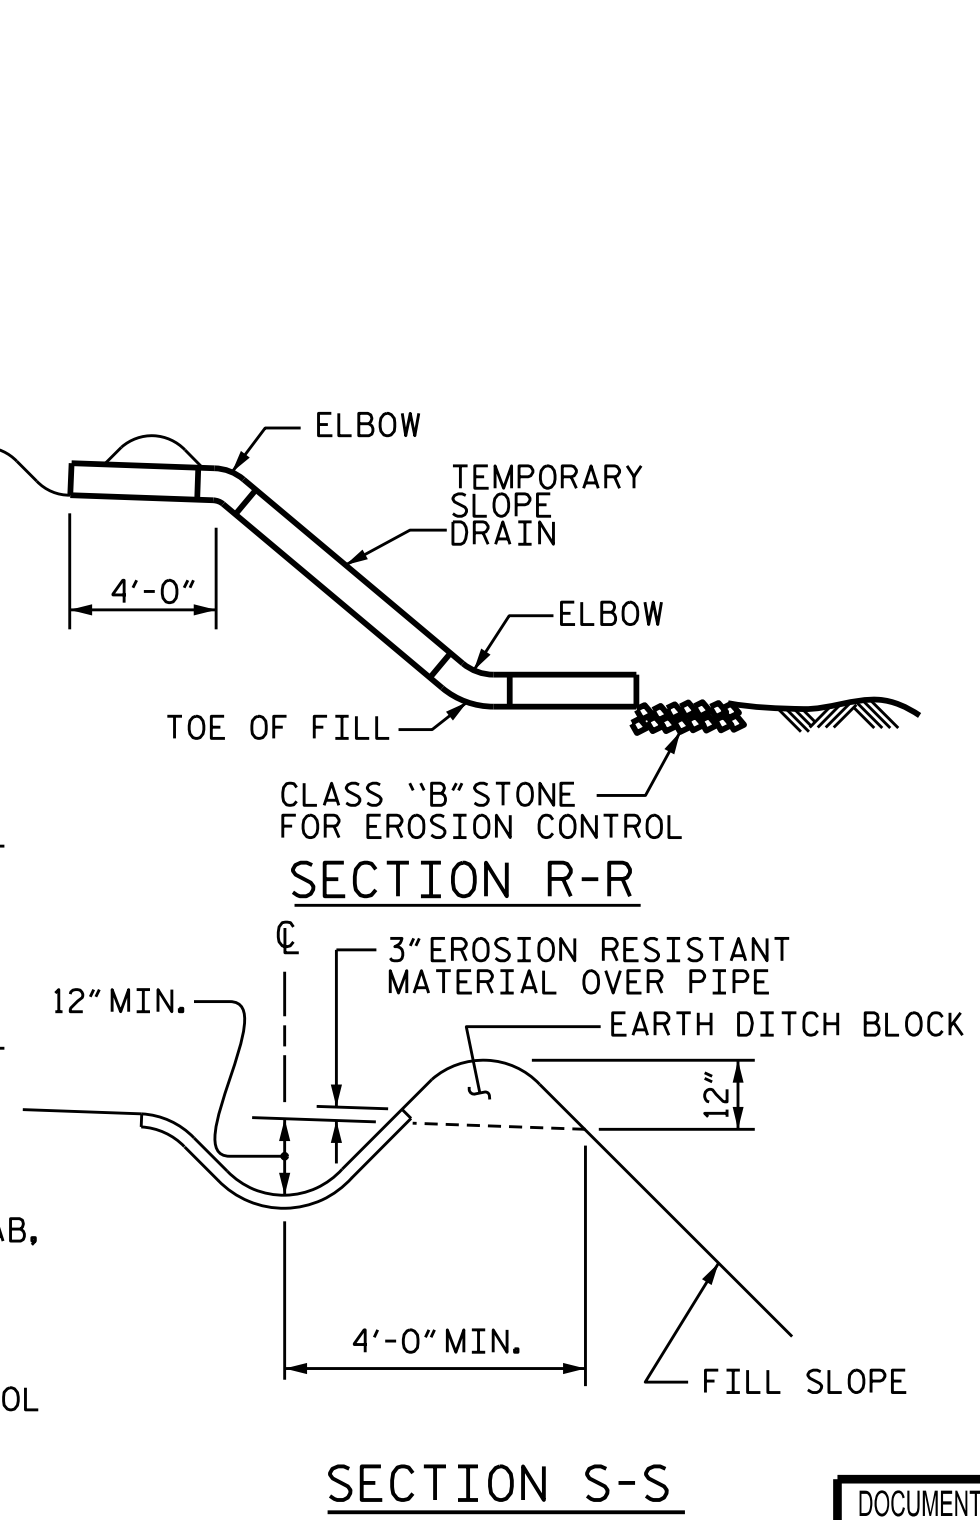


BILL OF MATERIAL					
APPROACH SLAB AT EB #1					
BAR	NO.	SIZE	TYPE	LENGTH	WEIGHT
* A1	13	*4	STR	31'-10"	276
A2	13	*4	STR	31'-10"	276
* B1	64	*5	STR	11'-2"	745
B2	64	*6	STR	11'-8"	1121
REINFORCING STEEL					LBS. 1397
* EPOXY COATED REINFORCING STEEL					LBS. 1021
CLASS AA CONCRETE					C. Y. 19.5
APPROACH SLAB AT EB #2					
BAR	NO.	SIZE	TYPE	LENGTH	WEIGHT
* A1	13	*4	STR	31'-10"	276
A2	13	*4	STR	31'-10"	276
* B1	64	*5	STR	11'-2"	745
B2	64	*6	STR	11'-8"	1121
REINFORCING STEEL					LBS. 1397
* EPOXY COATED REINFORCING STEEL					LBS. 1021
CLASS AA CONCRETE					C. Y. 19.5

SPLICE LENGTHS		
BAR SIZE	EPOXY COATED	UNCOATED
*4	1'-11"	1'-7"
*5	2'-5"	2'-0"
*6	3'-7"	2'-5"

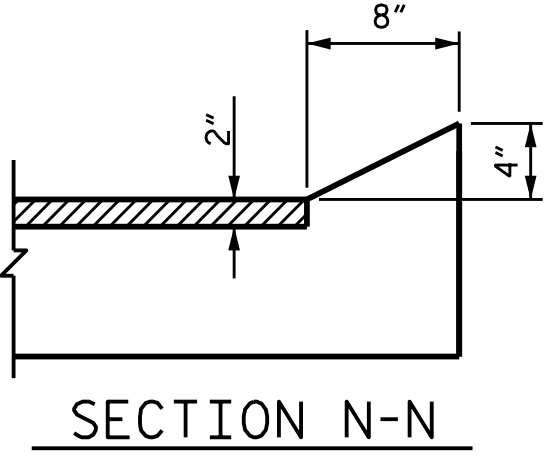

PROJECT NO. B-6047
RUTHERFORD COUNTY
STATION: 18+20.00 -L-

STATE OF NORTH CAROLINA DEPARTMENT OF TRANSPORTATION RALEIGH					
STANDARD BRIDGE APPROACH SLAB FOR PRESTRESSED CONCRETE CORED SLAB					
REVISIONS					SHEET NO.
NO.	BY:	DATE:	NO.	BY:	DATE:
1			3		
2			4		
					TOTAL SHEETS
					25

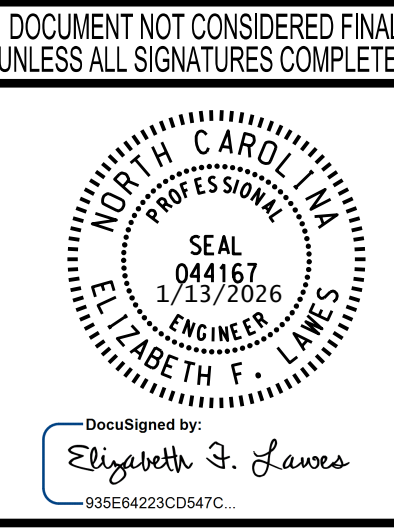

STD. NO. BAS_33_90S