



FINAL
PAVEMENT SCHEDULE

C3	1.5" TYPE S9.5C
C4	3" TYPE S9.5C
D2	4" TYPE I19.0C
E2	8" TYPE B25.0C
T	EARTH MATERIAL
U	EXISTING PAVEMENT
V2	3" MILLING (-Y1-)

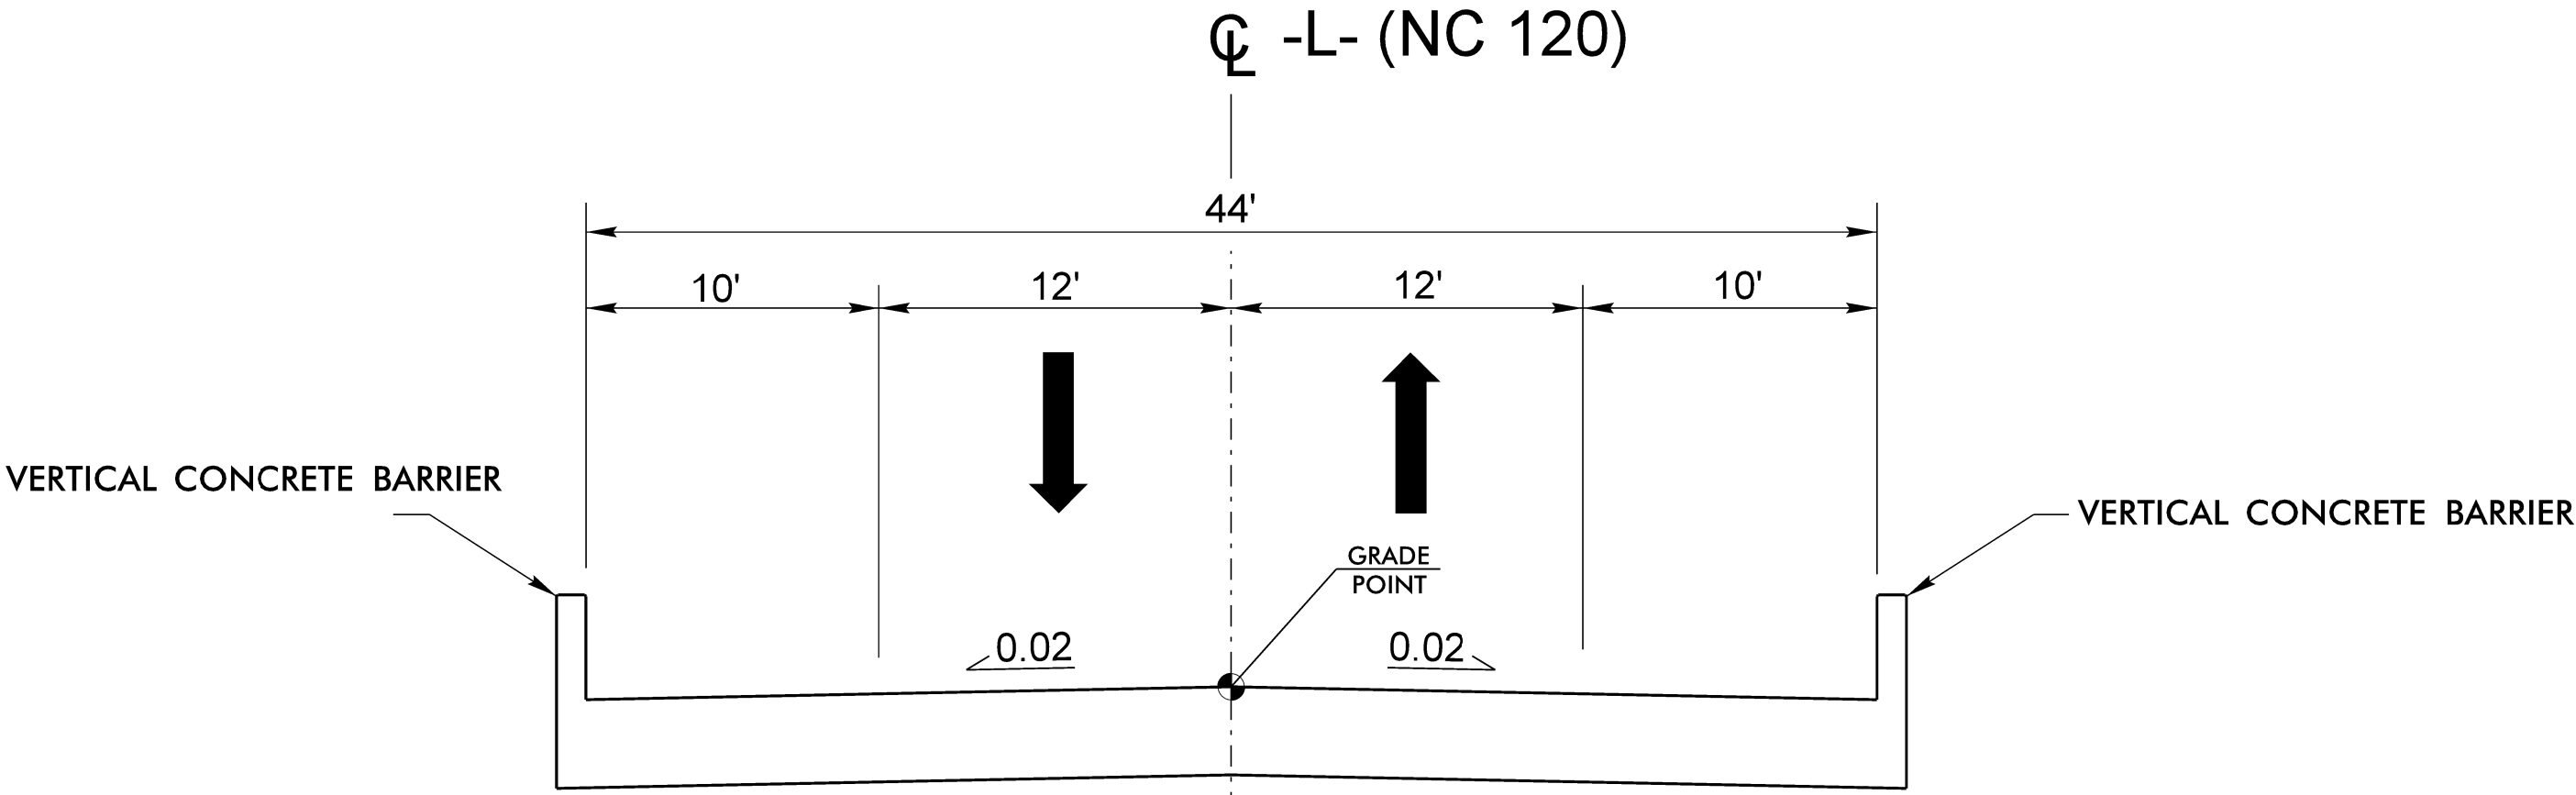

BRIDGE TYPICAL SECTION NO. 7
-L- STA. 21+52.05 TO STA. -L- STA. 22+98.05
(SEE STRUCTURE PLANS)

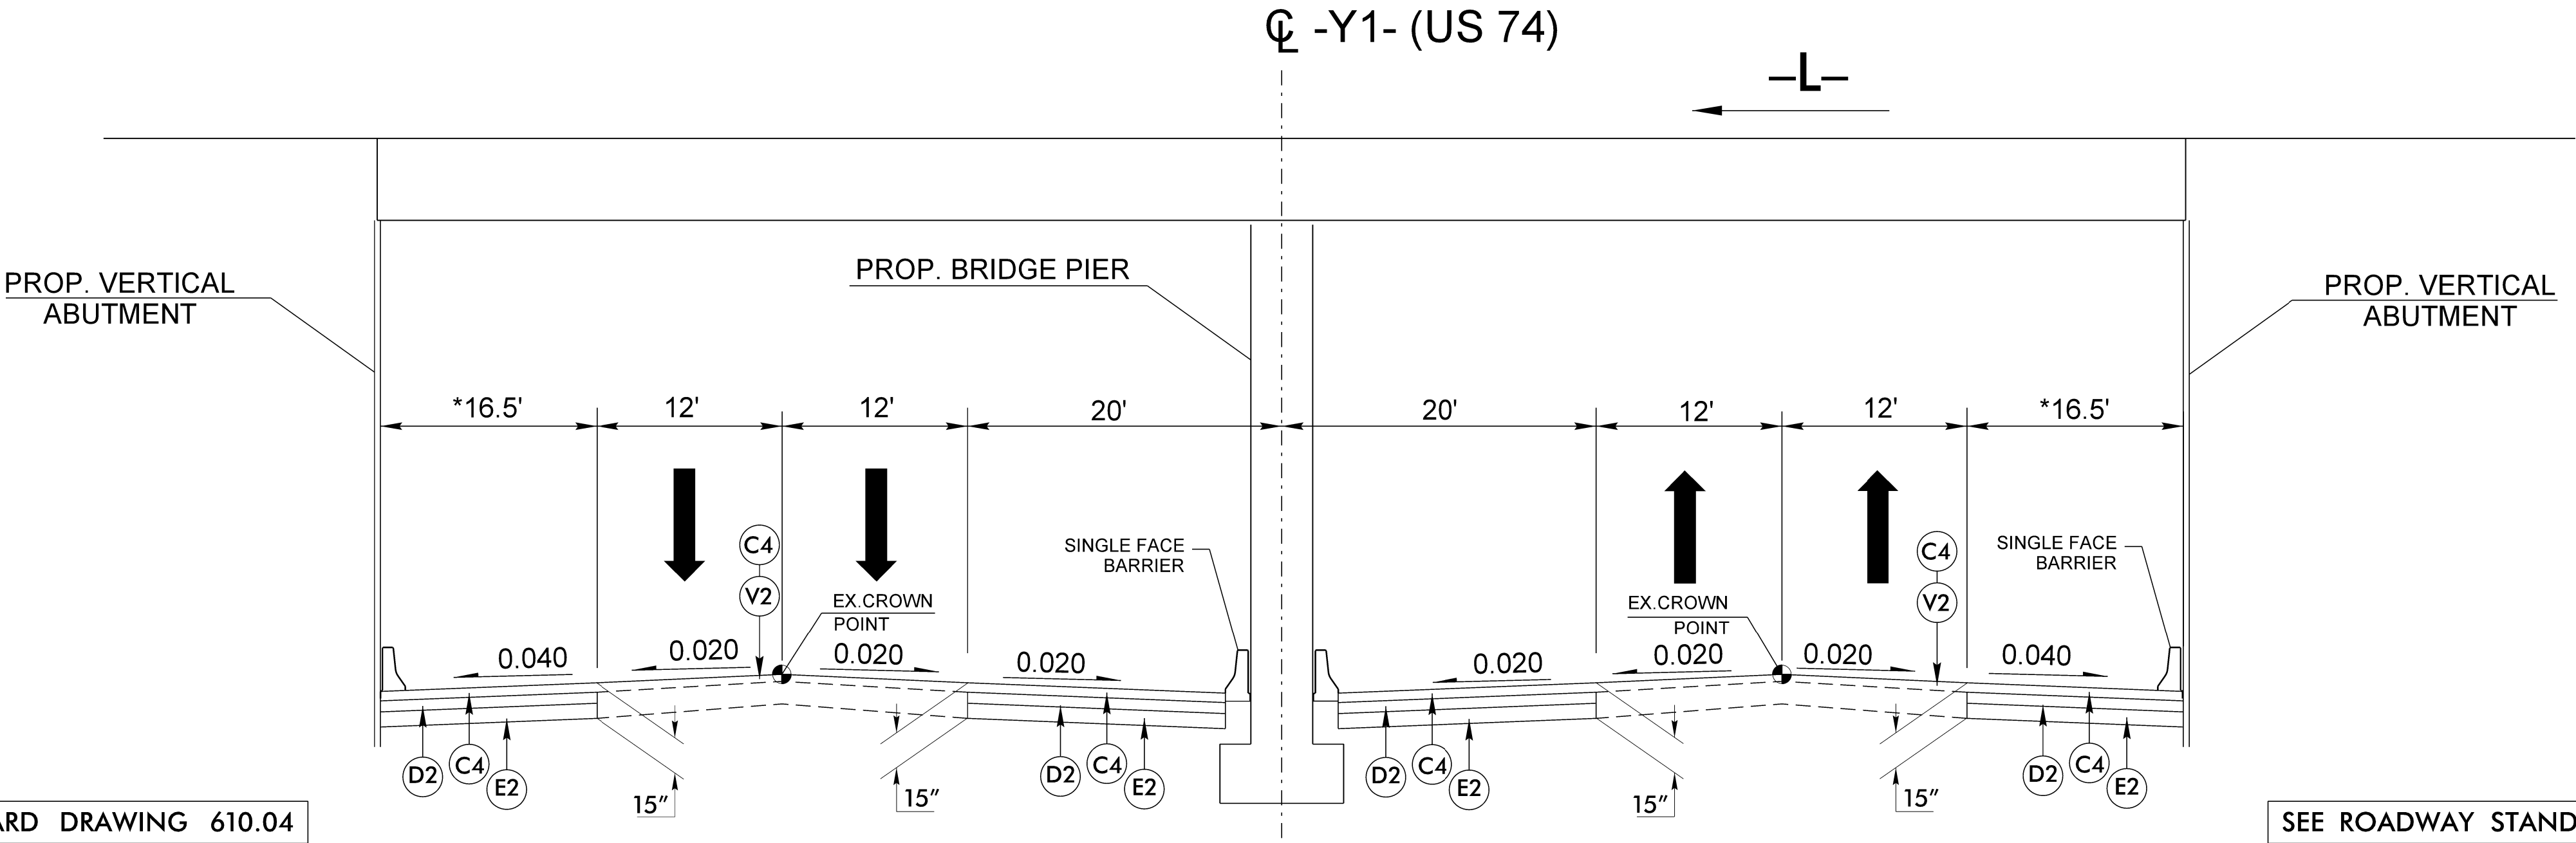

TYPICAL SECTION NO. 8
-Y1- US 74 BYP
BRIDGE 12 ON NC 120 OVER US 74 BYP

*NOTE
ADDITIONAL 3' ADDED TO EACH SIDE FOR FUTURE 46' MEDIAN

BR-0099

2A-3

ROADWAY DESIGN
ENGINEER
6/8/2026
NORTH CAROLINA
PROFESSIONAL
SEAL
33290
PAVEMENT DESIGN
ENGINEER
6/8/2026
NORTH CAROLINA
PROFESSIONAL
SEAL
044590
DOCUMENT NOT CONSIDERED FINAL
UNLESS ALL SIGNATURES COMPLETED
STATE OF NORTH CAROLINA

ROADWAY DESIGN UNIT

PREPARED BY
wsp
434 FAYETTEVILLE ST. #1500
RALEIGH, N.C. 27601
NC ENG P-1263