
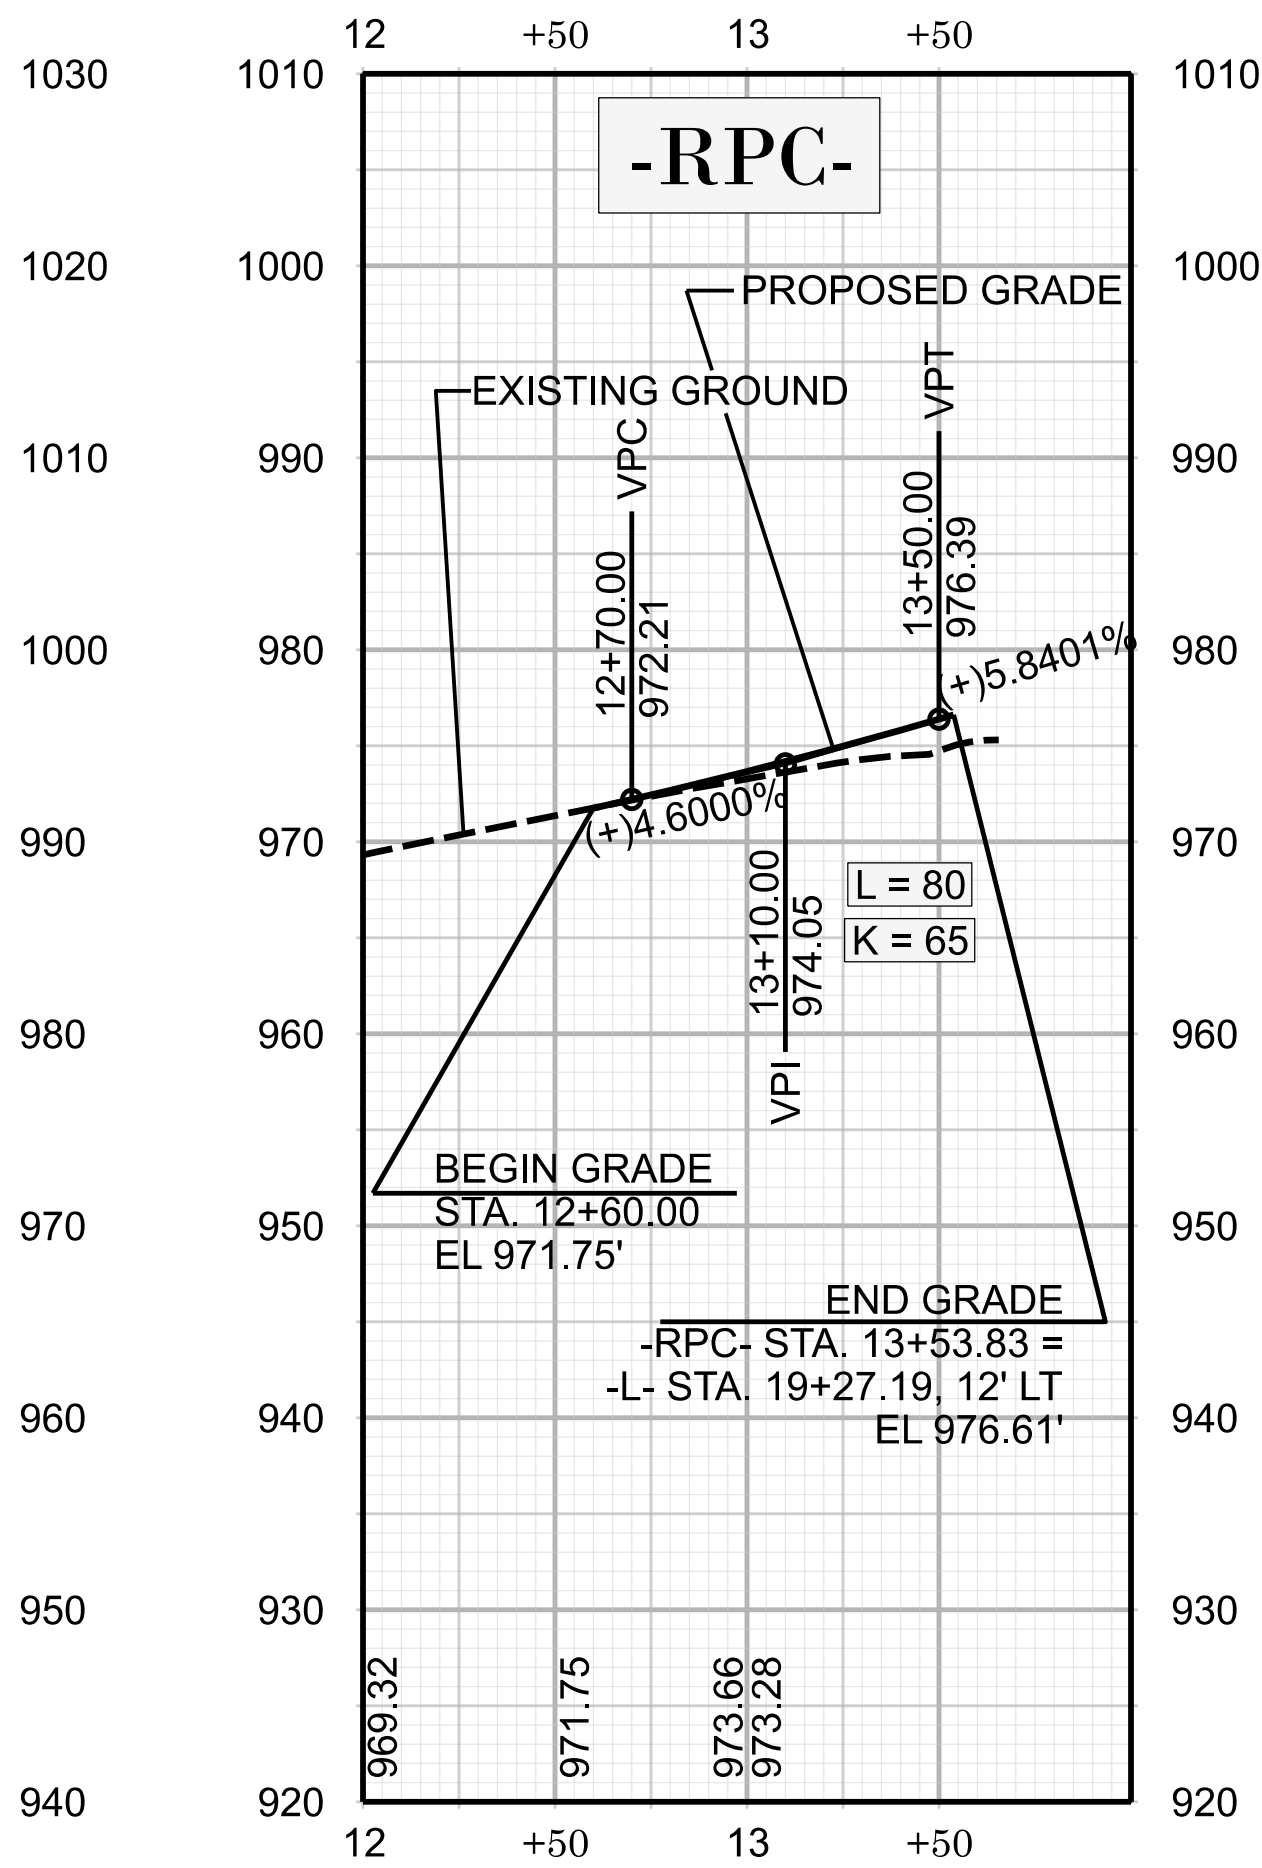
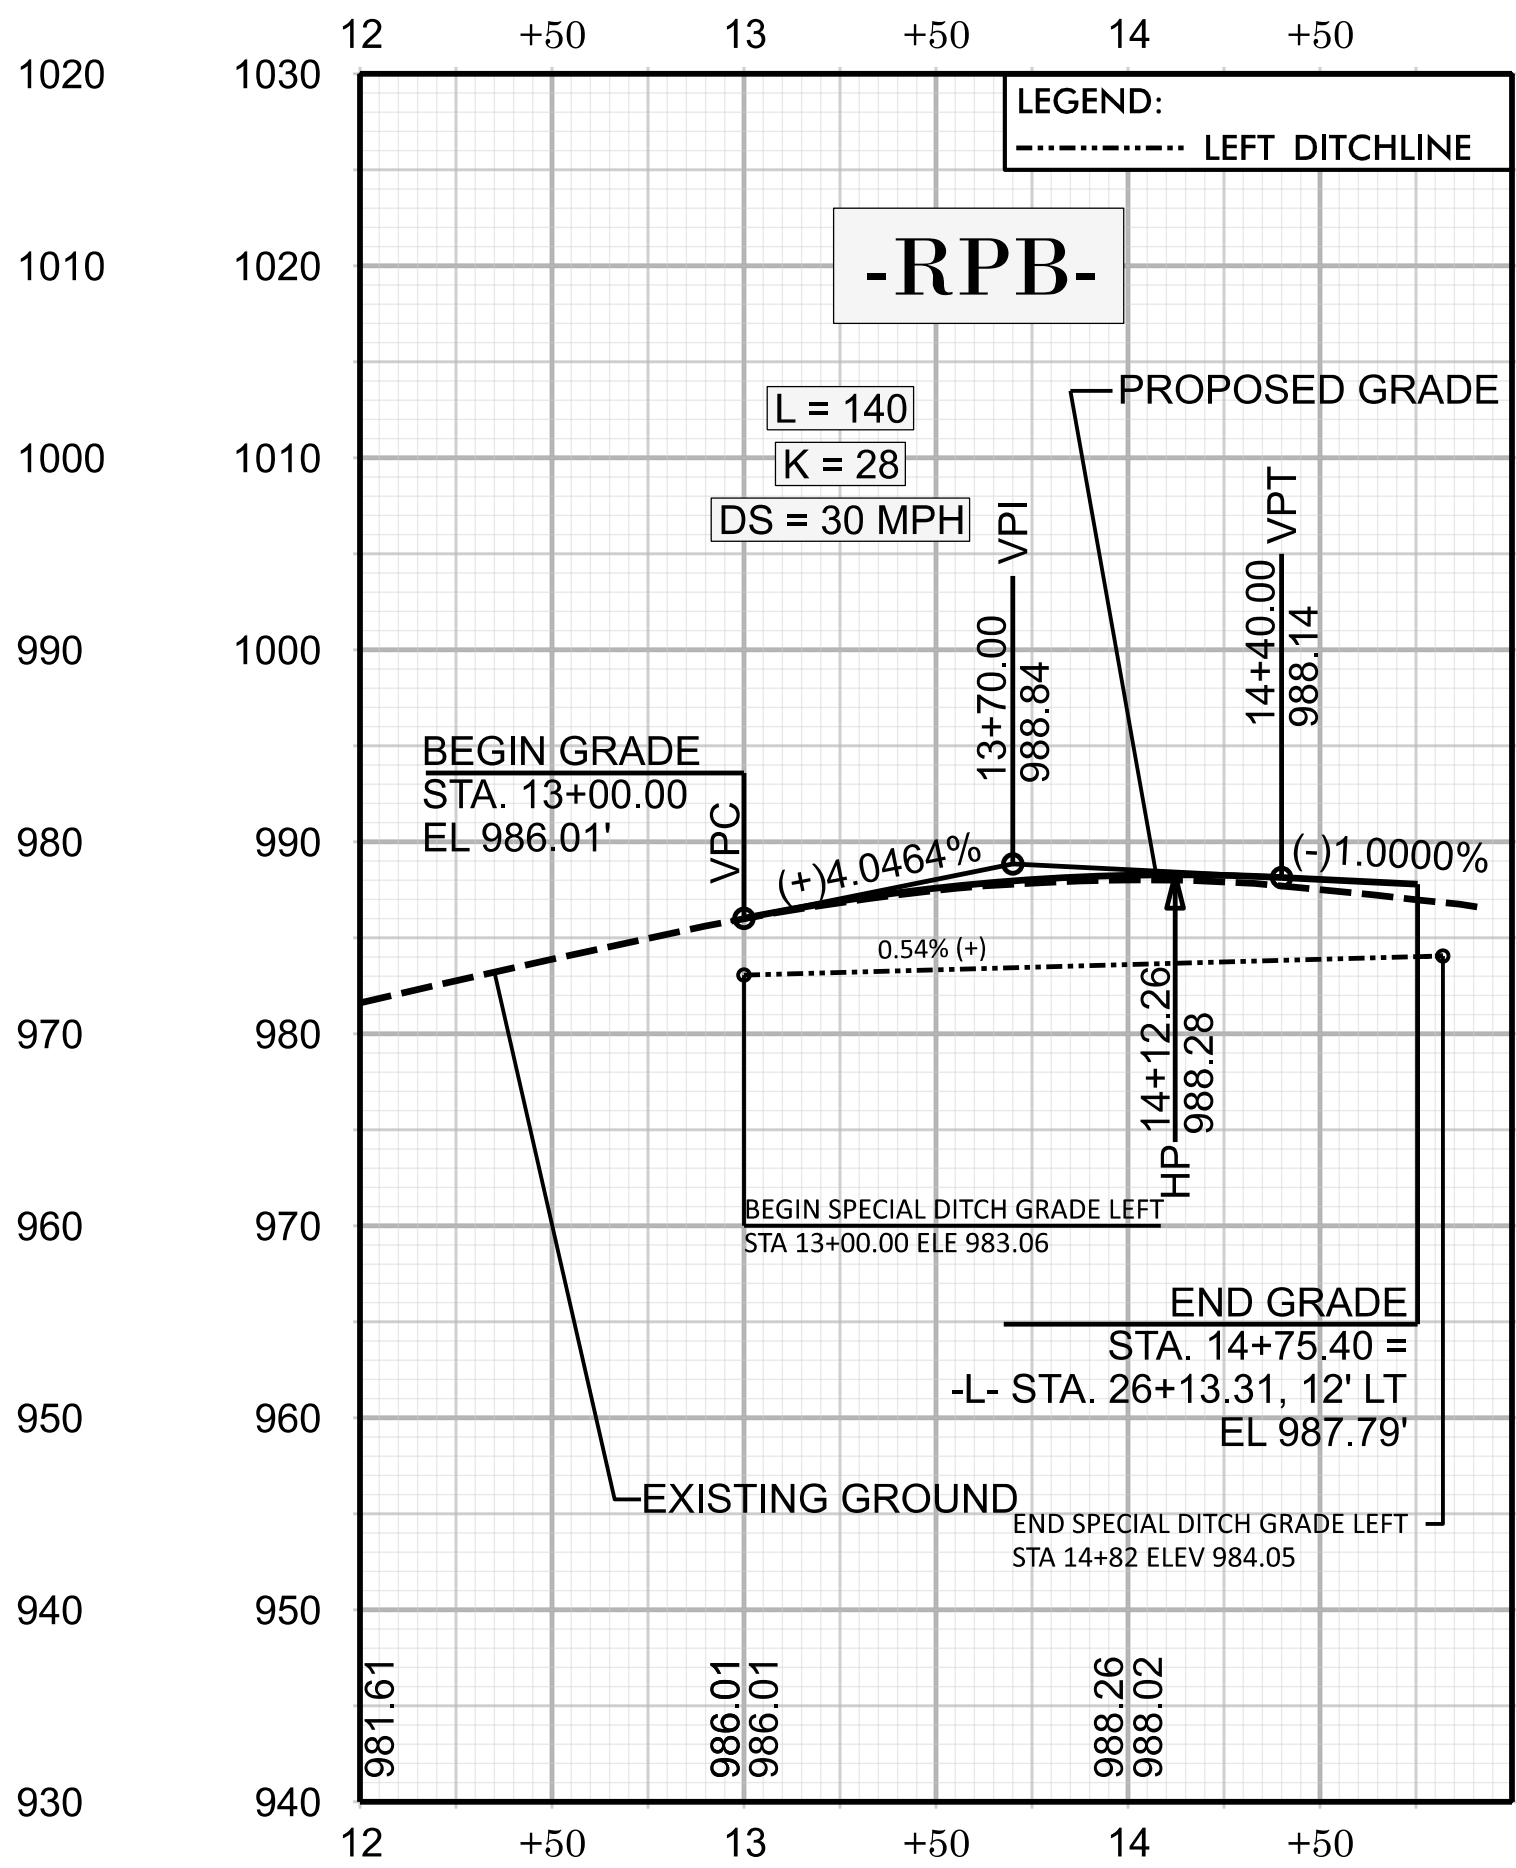
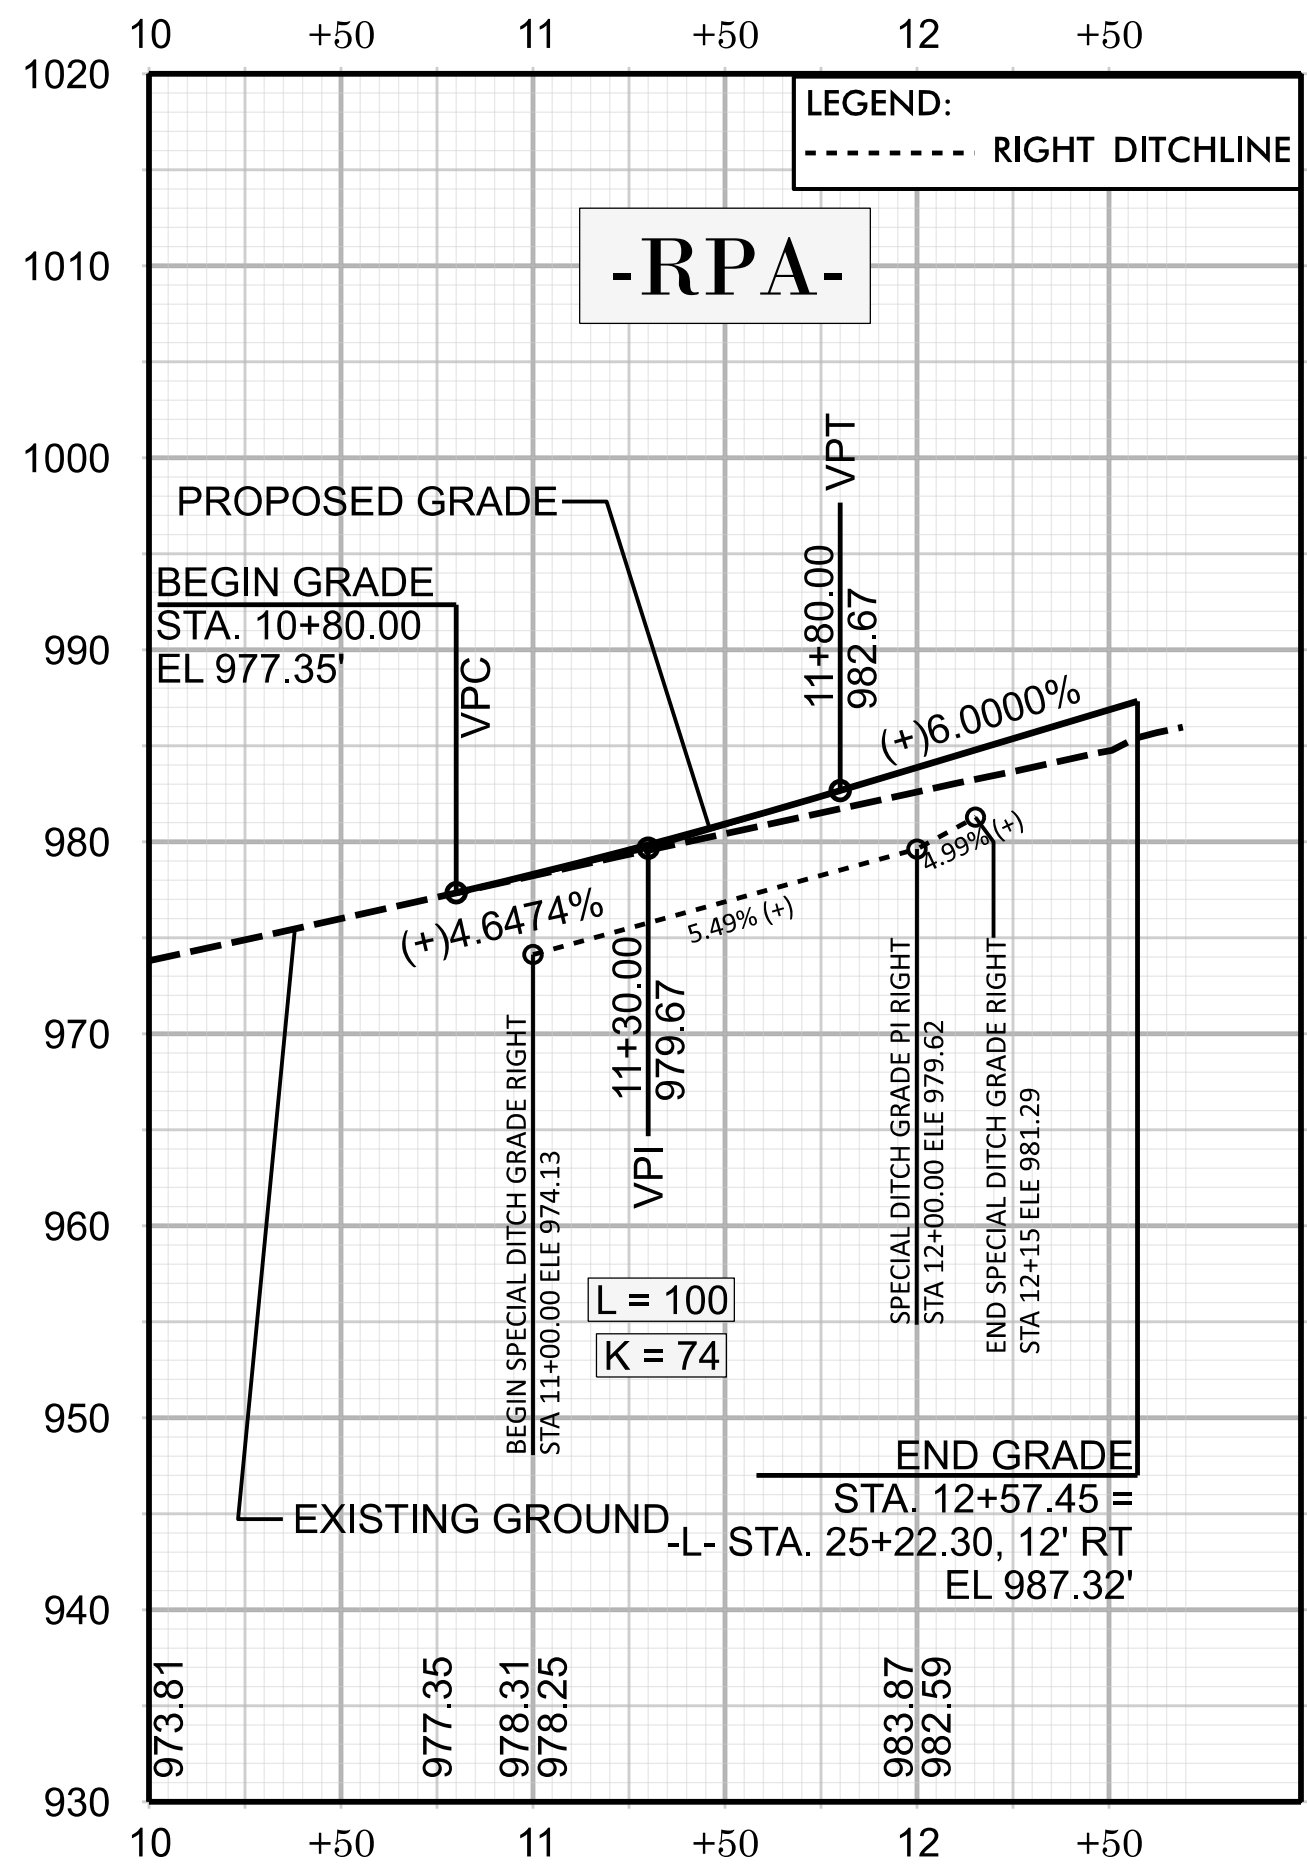
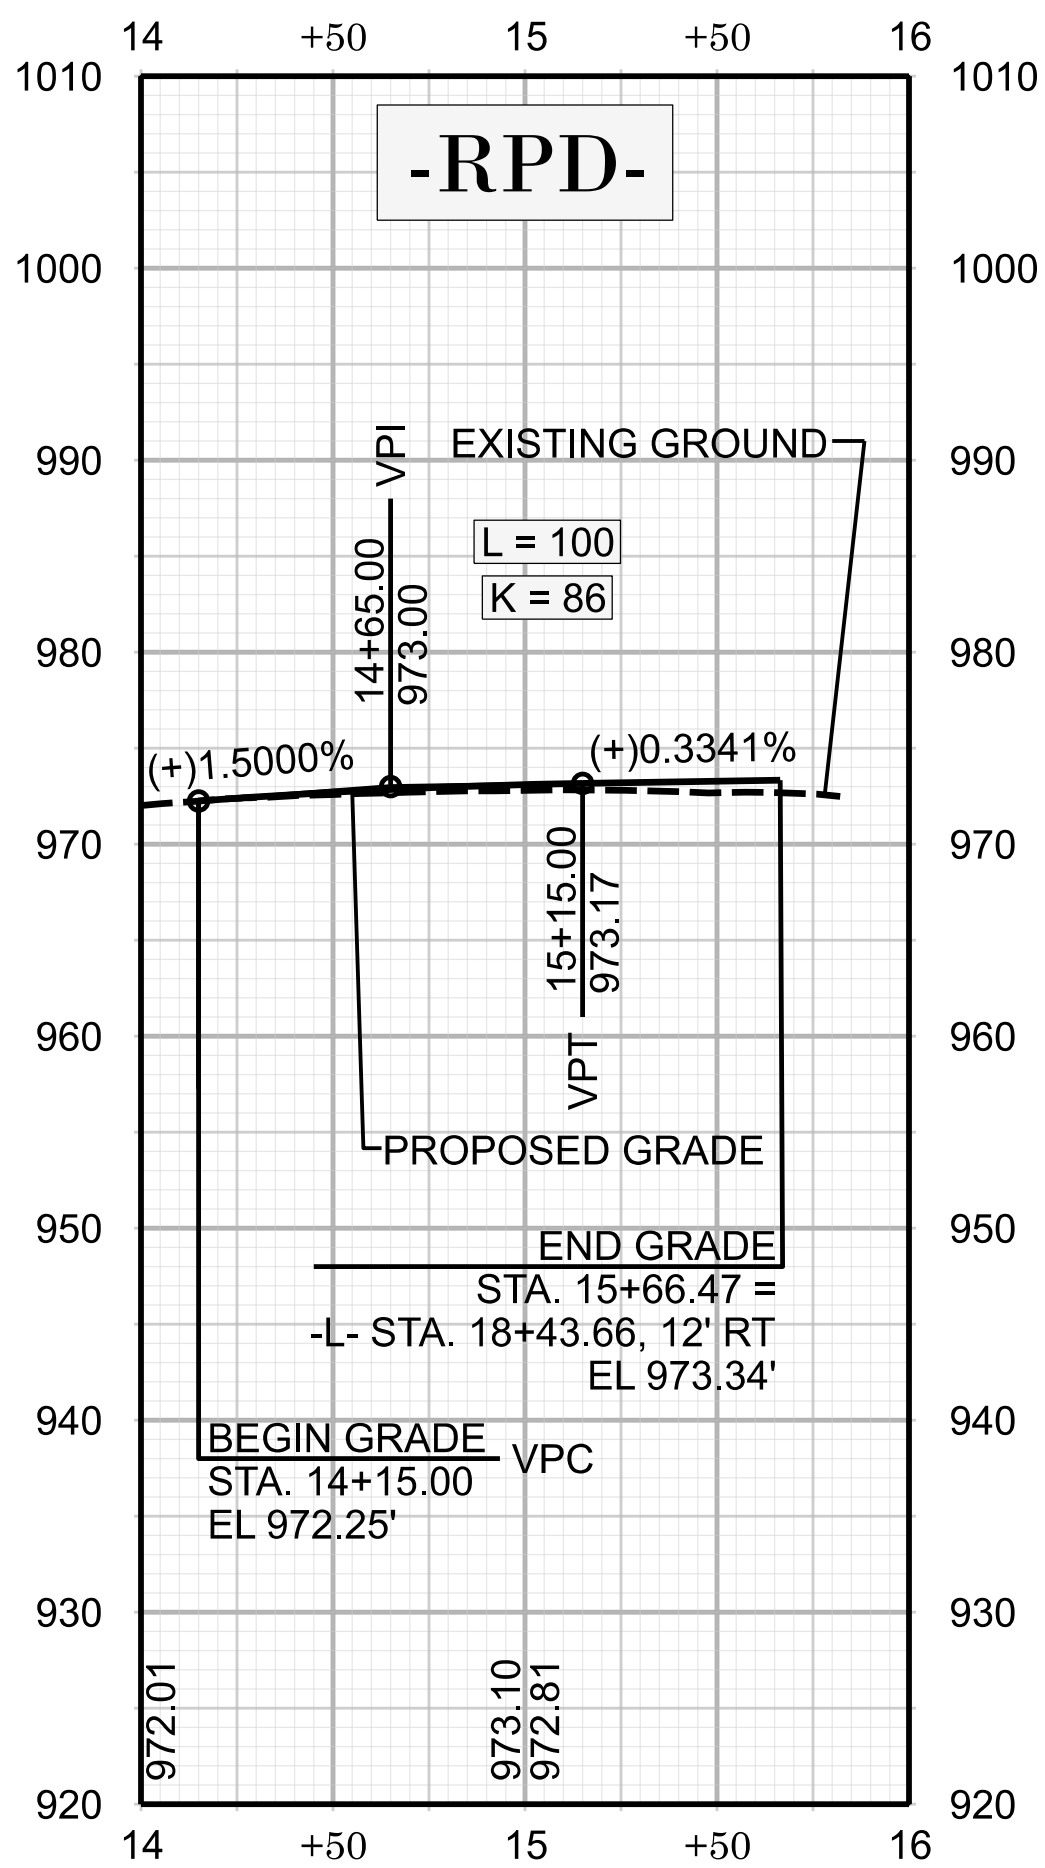


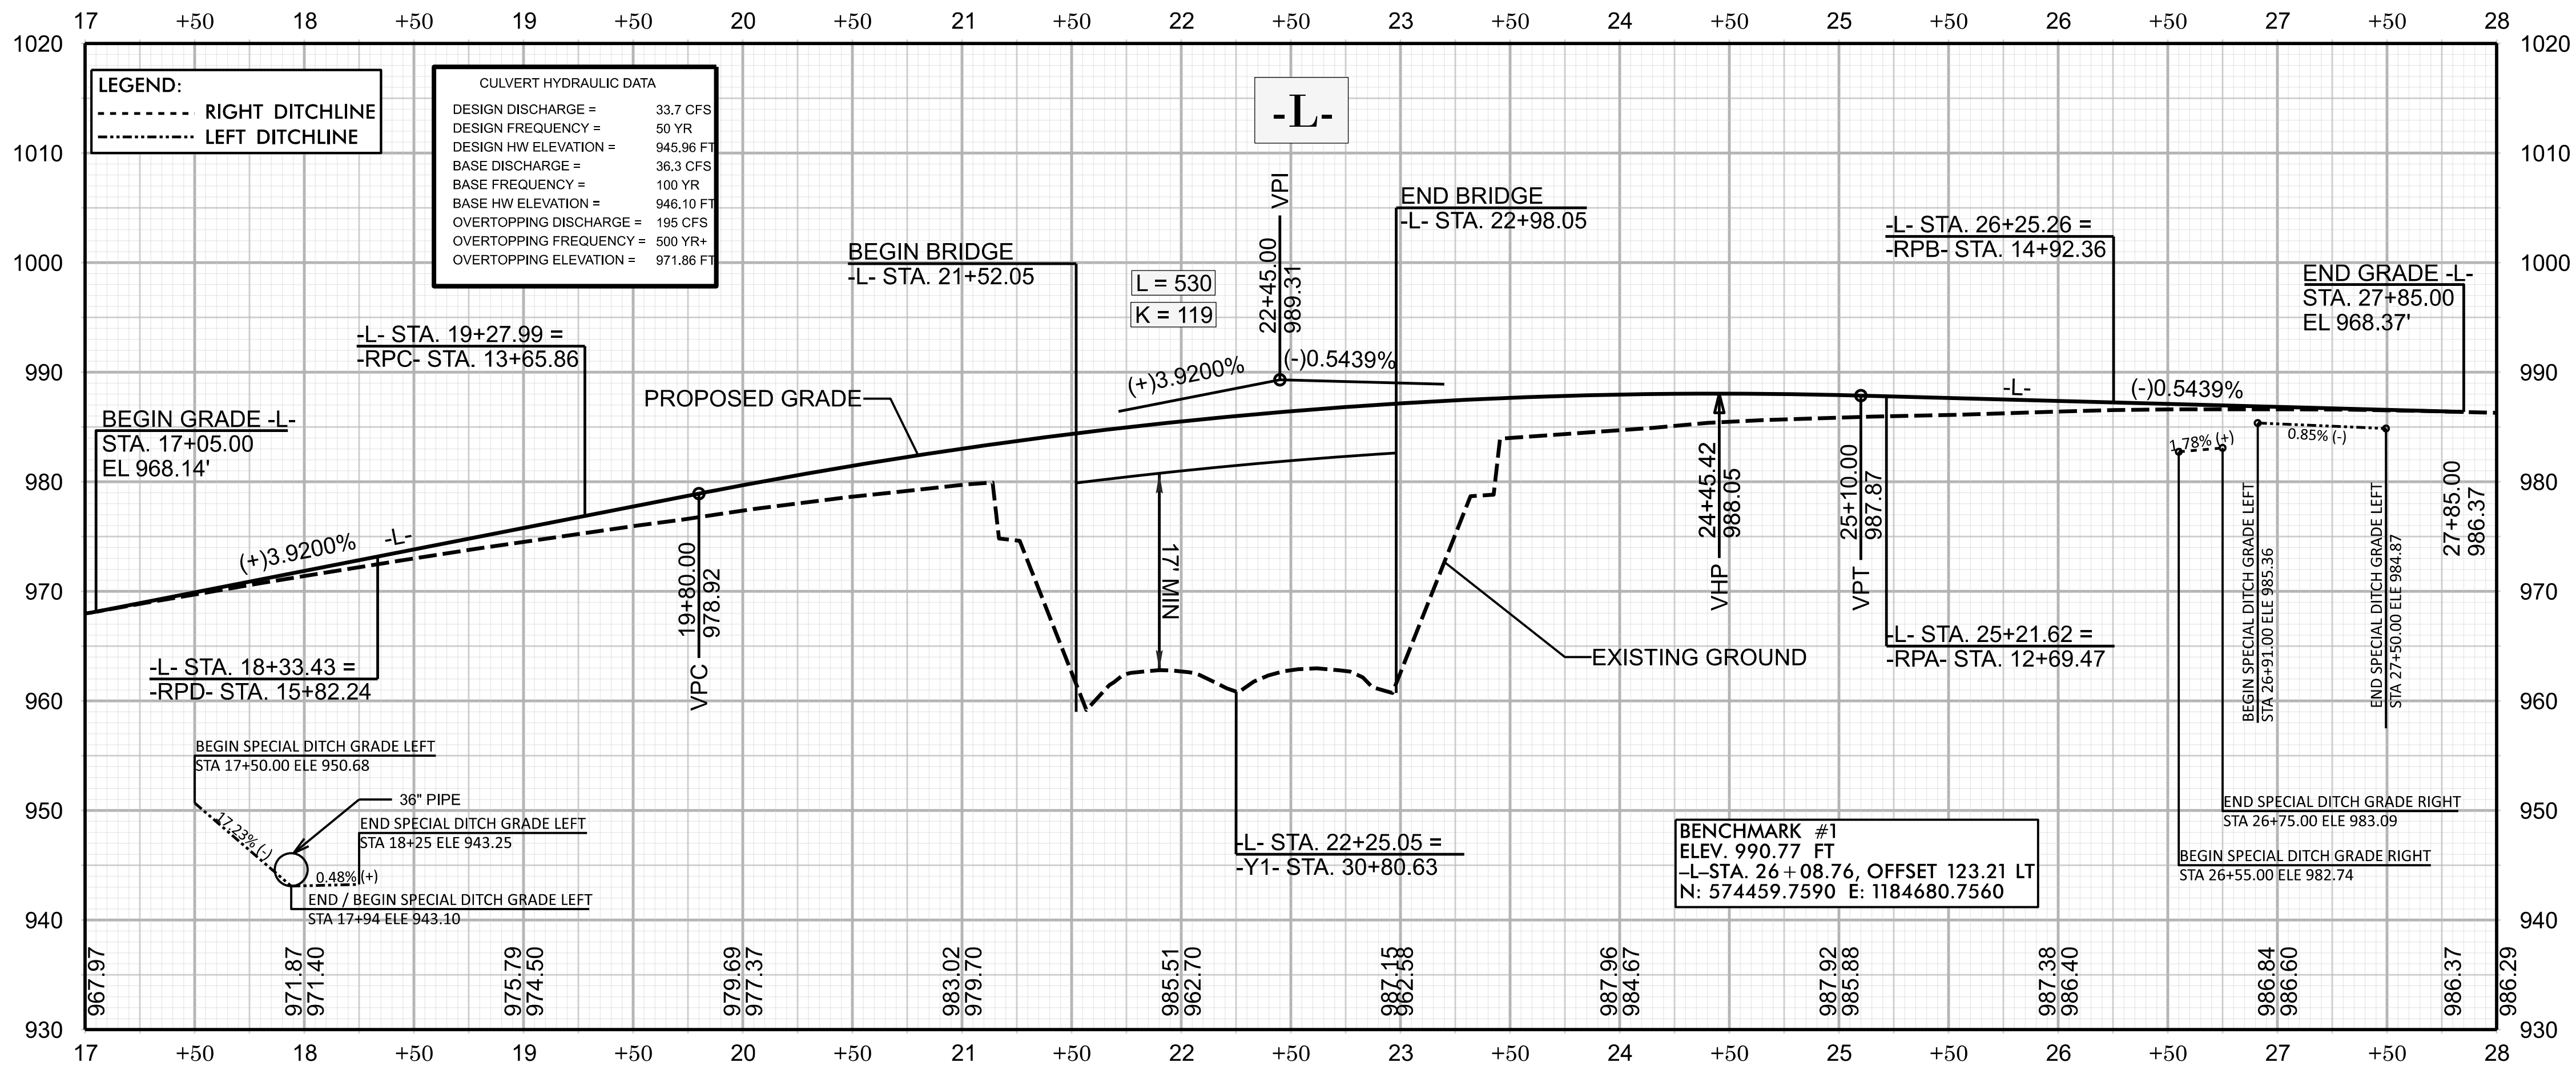


BR-0099

6

ROADWAY DESIGN ENGINEER


Ronnell A. Thigpen
HYDRAULIC DESIGN ENGINEER

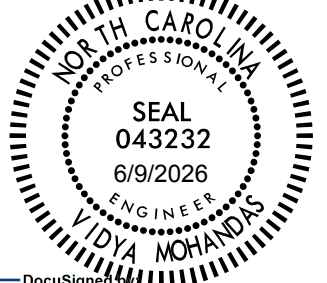
Vanya Norwood
HYDRAULIC DESIGN ENGINEER

STATE OF NORTH CAROLINA

ROADWAY DESIGN UNIT

PREPARED BY


434 FAYETTEVILLE ST. #1500
RALEIGH, N.C. 27601
NC ENG F-1253