



TIP NO.	SHEET NO.
BR - 0099	PMP - 1B
APPROVED: _____	
DATE: _____	
SEAL	
DOCUMENT NOT CONSIDERED FINAL UNLESS ALL SIGNATURES COMPLETED	

10'-30'/SP SKIP LINE

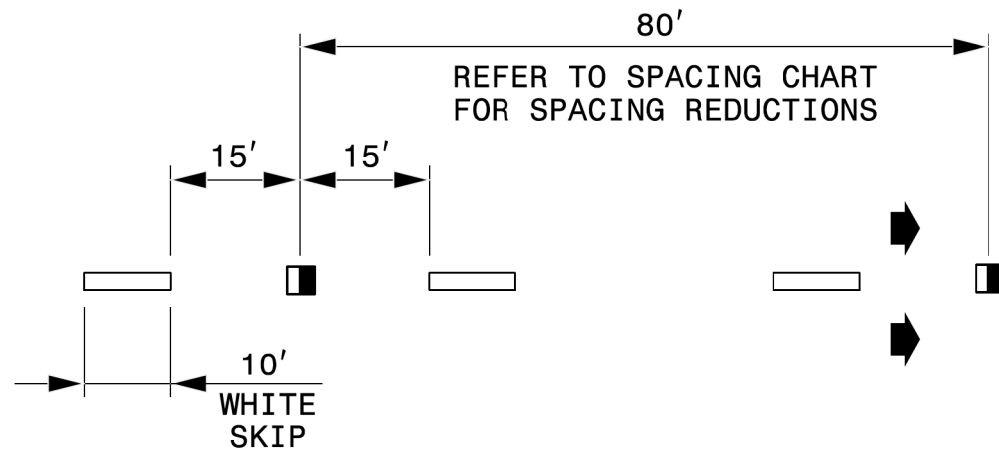

3'-9'/SP MINI-SKIP LINE

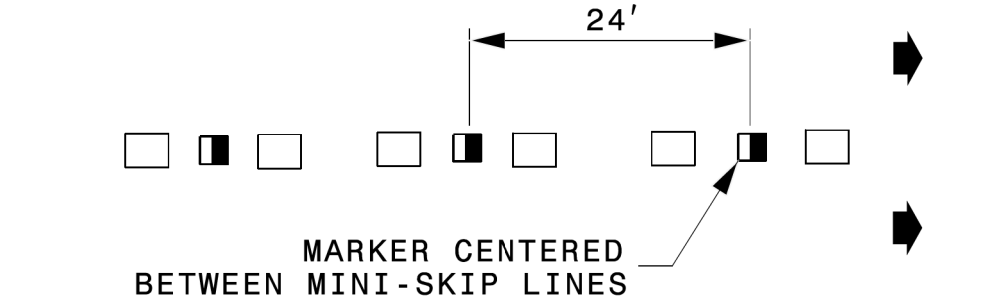


LEGEND

 CRYSTAL/RED PAVEMENT MARKER


 YELLOW/YELLOW PAVEMENT MARKER

 DIRECTION OF TRAFFIC FLOW

GORE LINES

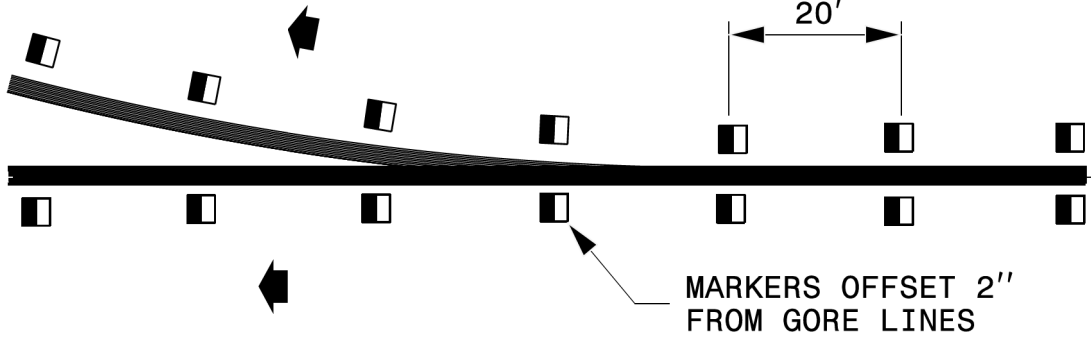

YELLOW CENTER LINES

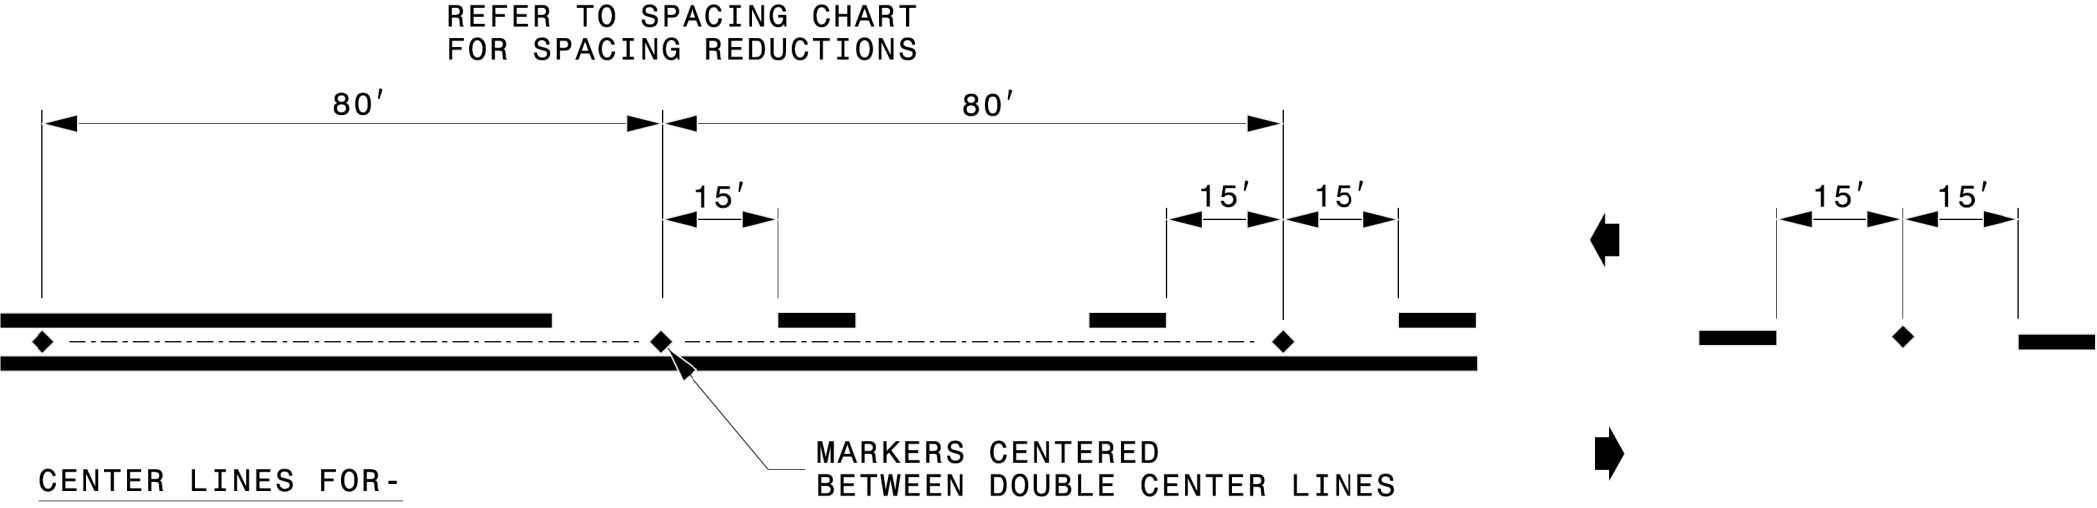


CENTER LINES FOR-

TWO-LANE, TWO-WAY ROADWAYS
UNDIVIDED ROADWAYS
TWO-WAY LEFT TURN LANES

DETAIL OF PAVEMENT MARKER PLACEMENT

RAISED REFLECTIVE PAVEMENT MARKERS

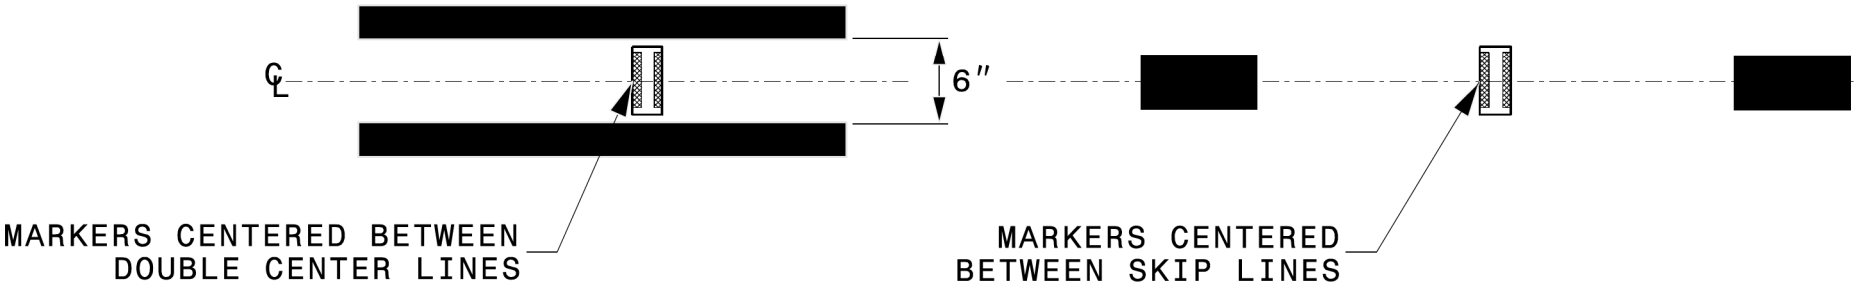

MARKERS CENTERED BETWEEN
DOUBLE CENTER LINES

MARKERS CENTERED
BETWEEN SKIP LINES

STATE OF
NORTH CAROLINA
DEPT. OF TRANSPORTATION
DIVISION OF HIGHWAYS
RALEIGH, N.C.

ROADWAY DETAIL DRAWING FOR
RAISED PAVEMENT MARKERS
INSTALLATION SPACING

SHEET 2 OF 3

1250D01



Signed by:
Matthew V. Springer, P.E.
BC09F6E8B584403...

CONTRACTS STANDARDS
AND DEVELOPMENT UNIT
Office 919-707-8950 FAX 919-250-4119

SEE TITLE BLOCK

ORIGINAL BY: M.V. SPRINGER DATE: 2-15-24

MODIFIED BY: _____ DATE: _____

CHECKED BY: _____ DATE: _____

FILE SPEC.: _____

2:22:44 PM
BR-0099_pmp_tsh.dgn
5/29/2026

REVISED STANDARD DRAWING