

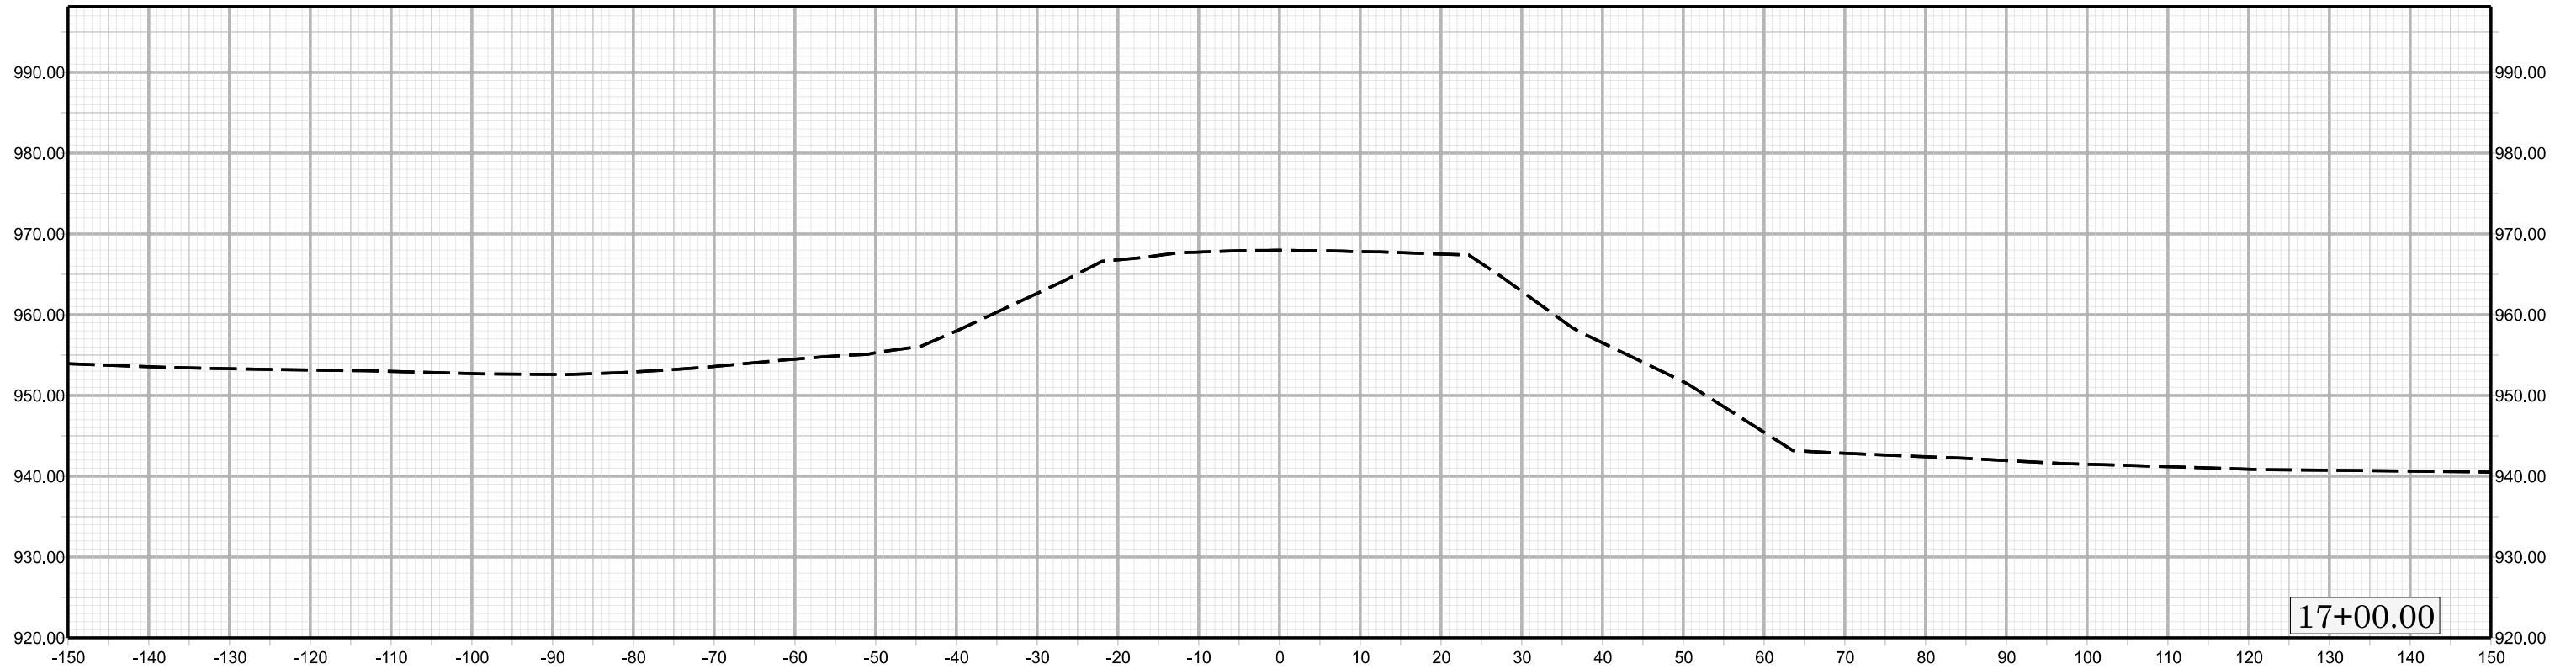
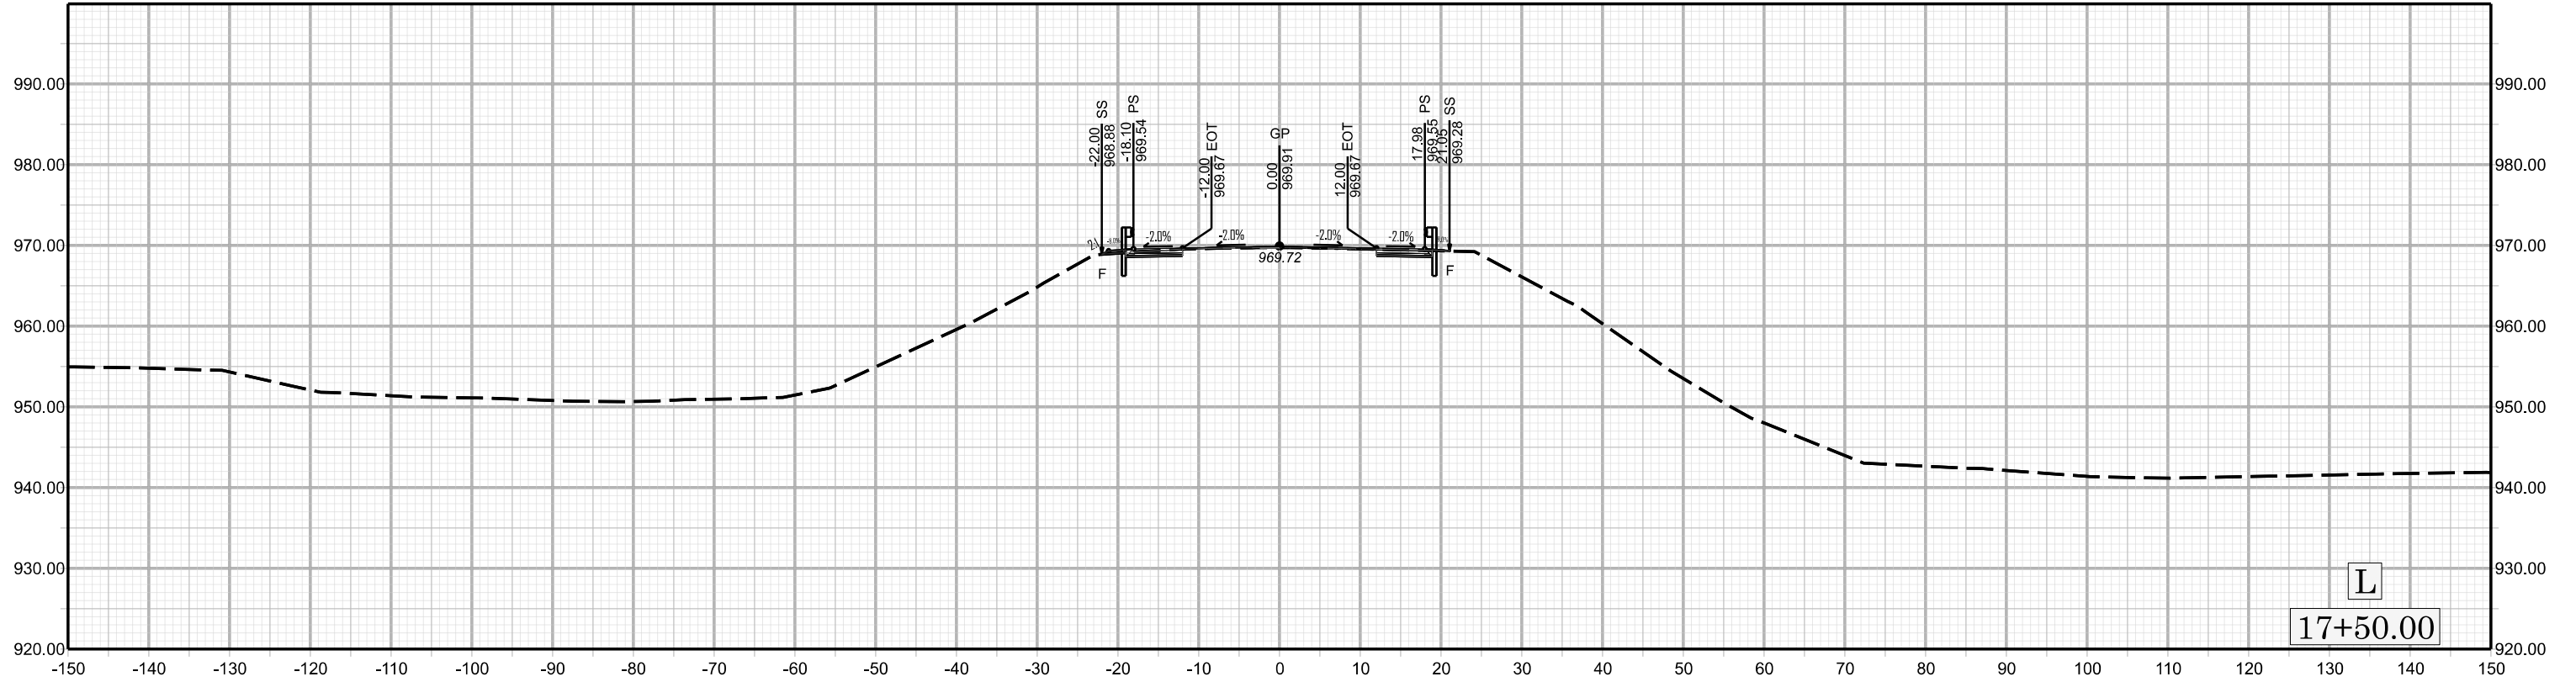





CROSS SECTIONS INDEX SHEET




-L-	17 + 00.00 TO 27 + 50.00
-RPA-	11 + 00.00 TO 12 + 50.00
-RPB-	13 + 00.00 TO 13 + 50.00
-RPD-	14 + 50.00 TO 15 + 50.00
-Y1-	26 + 55.00 TO 35 + 10.00




Note: Approximate quantities only. Unclassified excavation, Fine Grading, Clearing and Grubbing, Breaking of Existing Pavement and removal of existing pavement will be paid for at the lump sum price for "Grading."


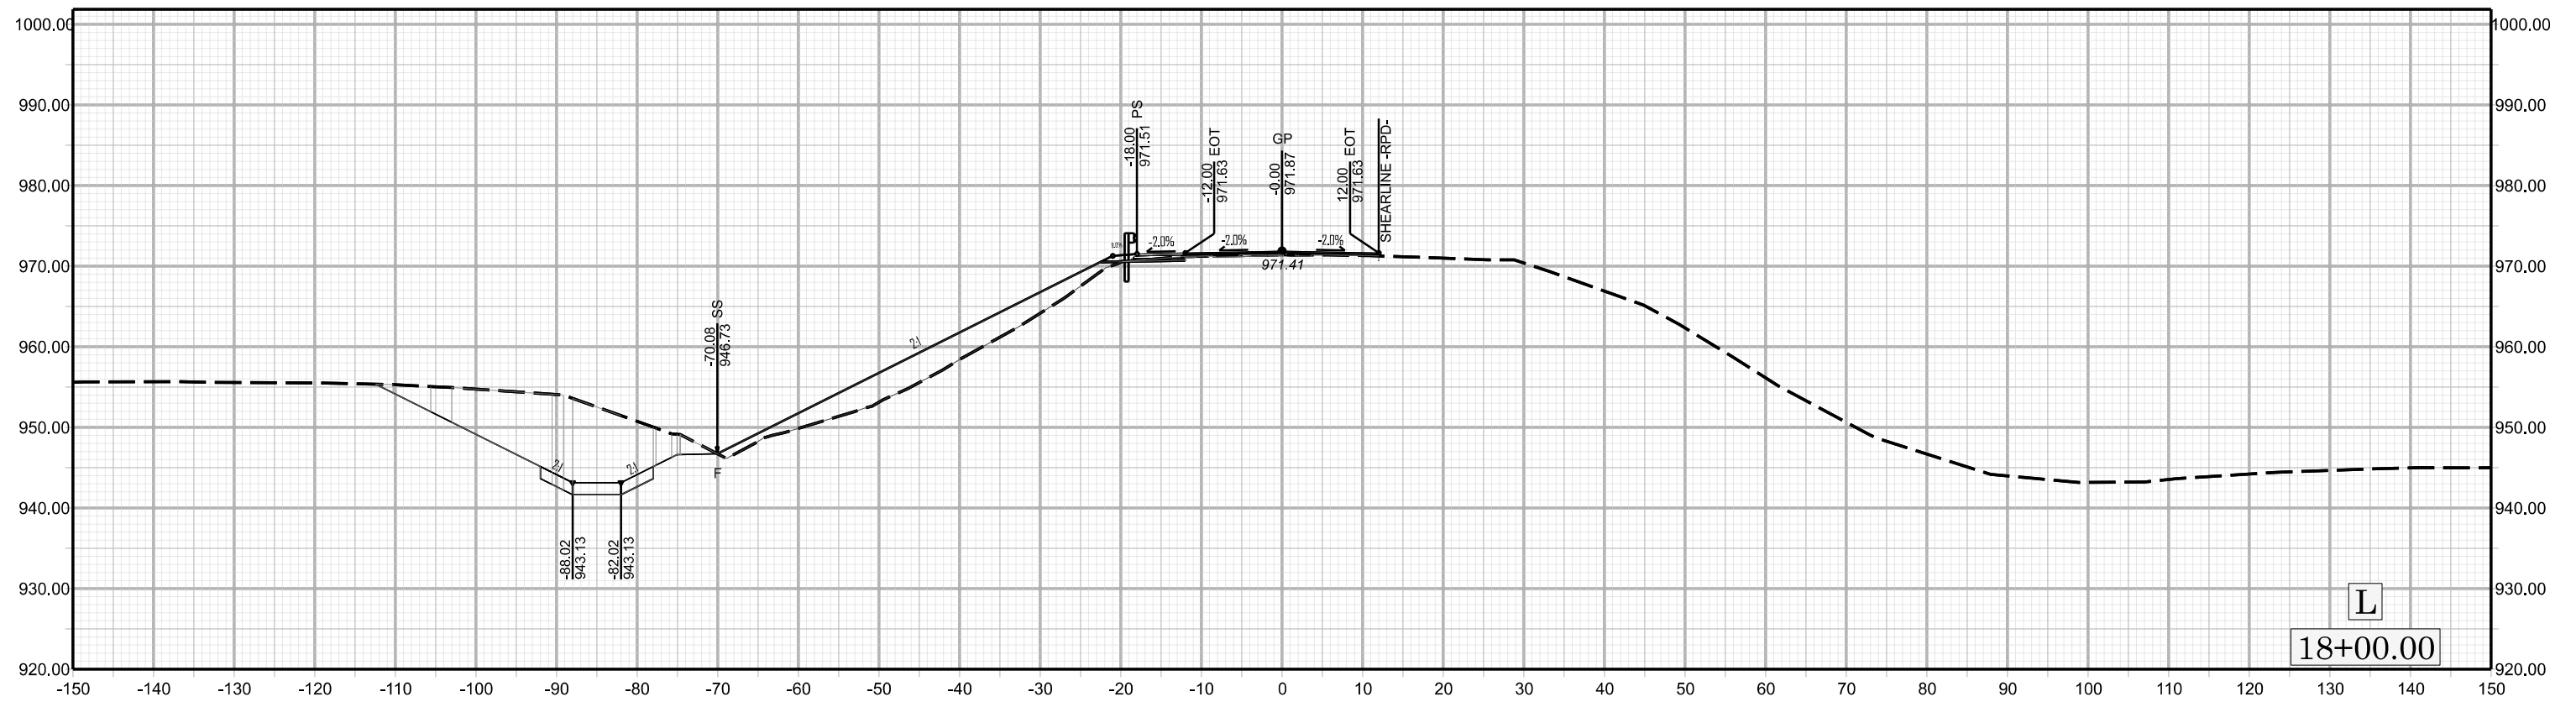


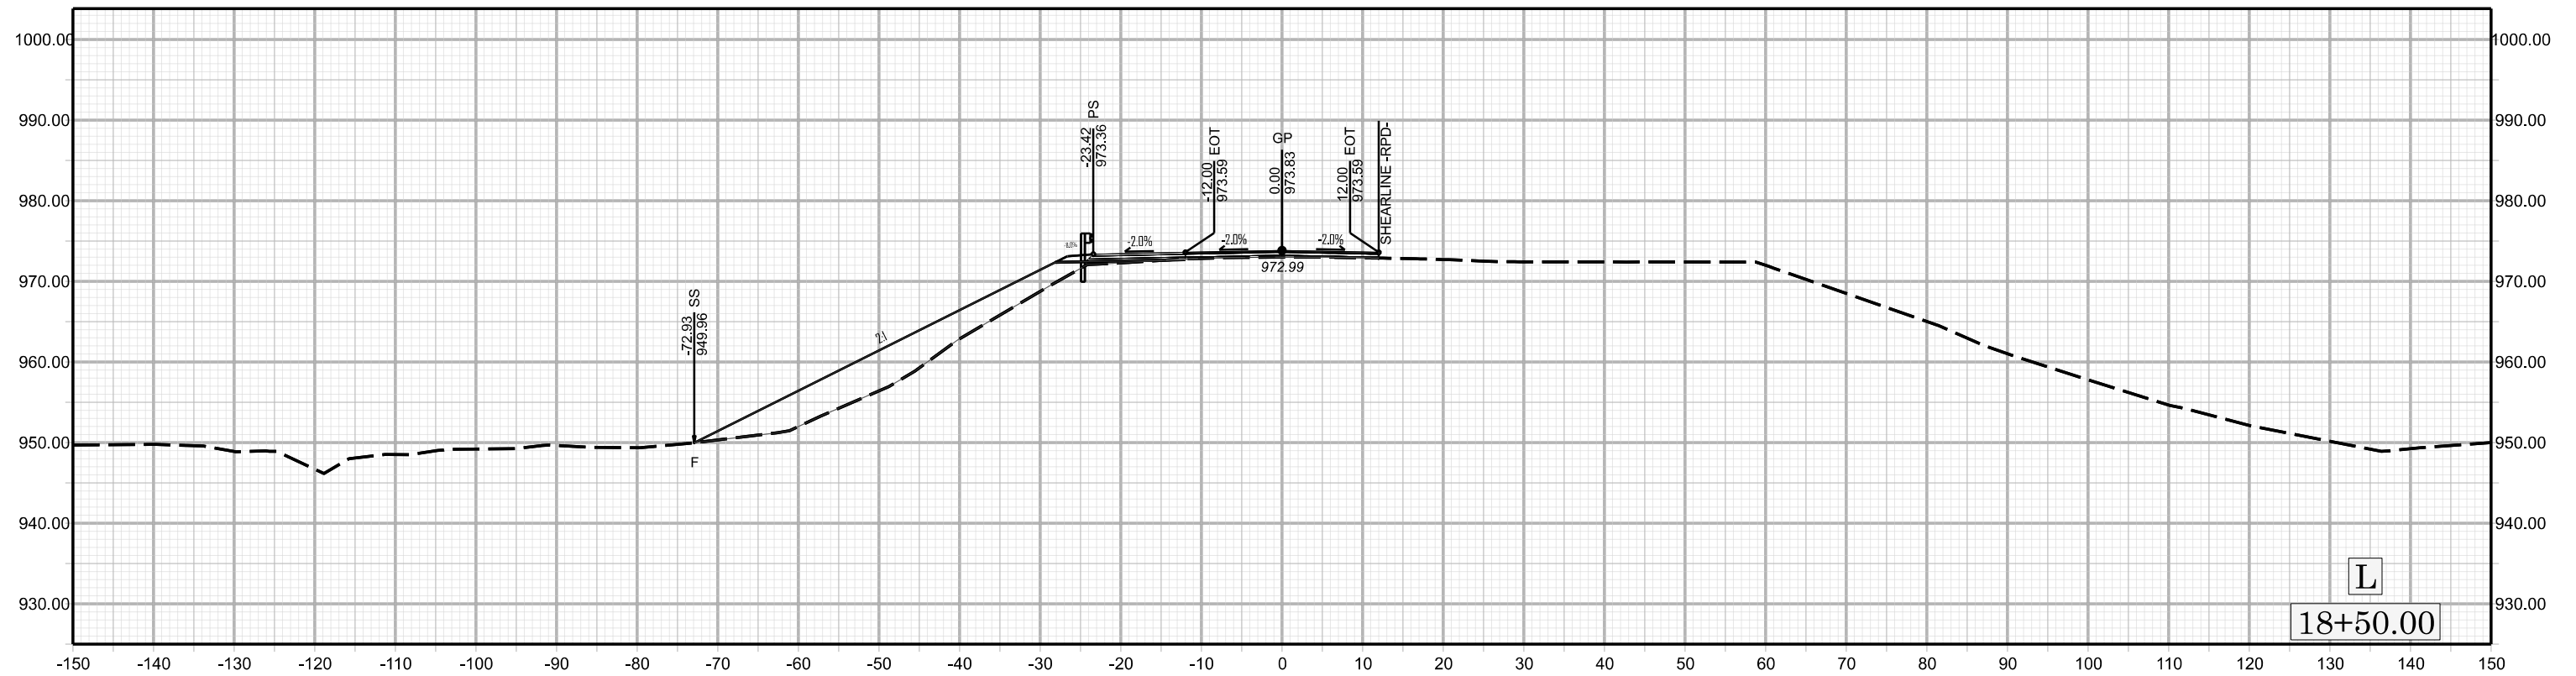


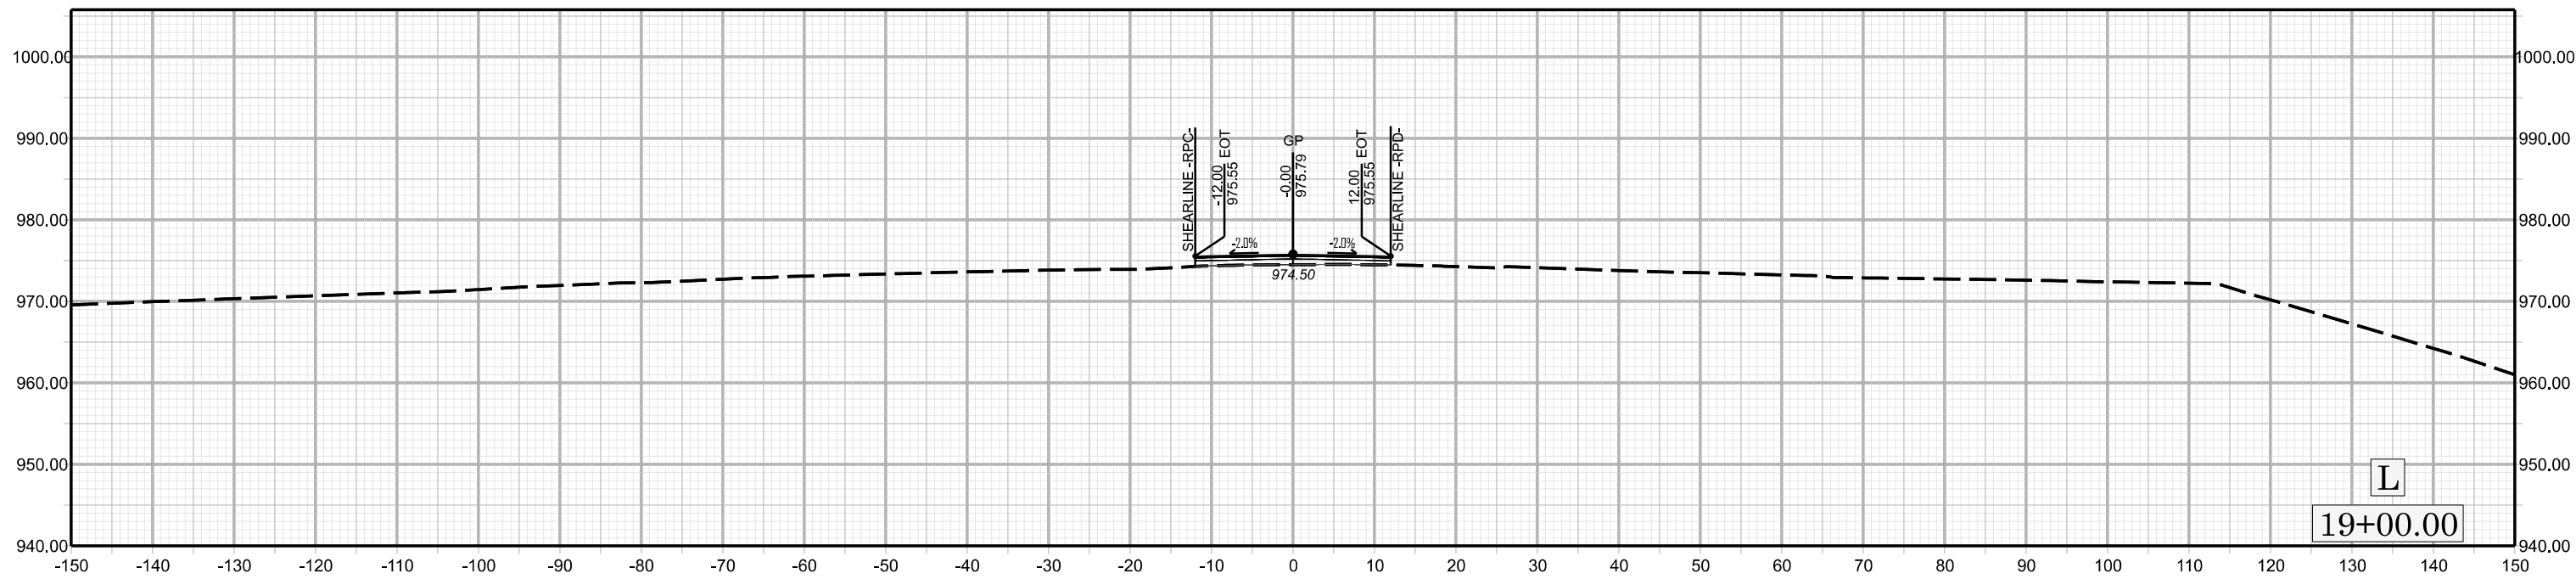
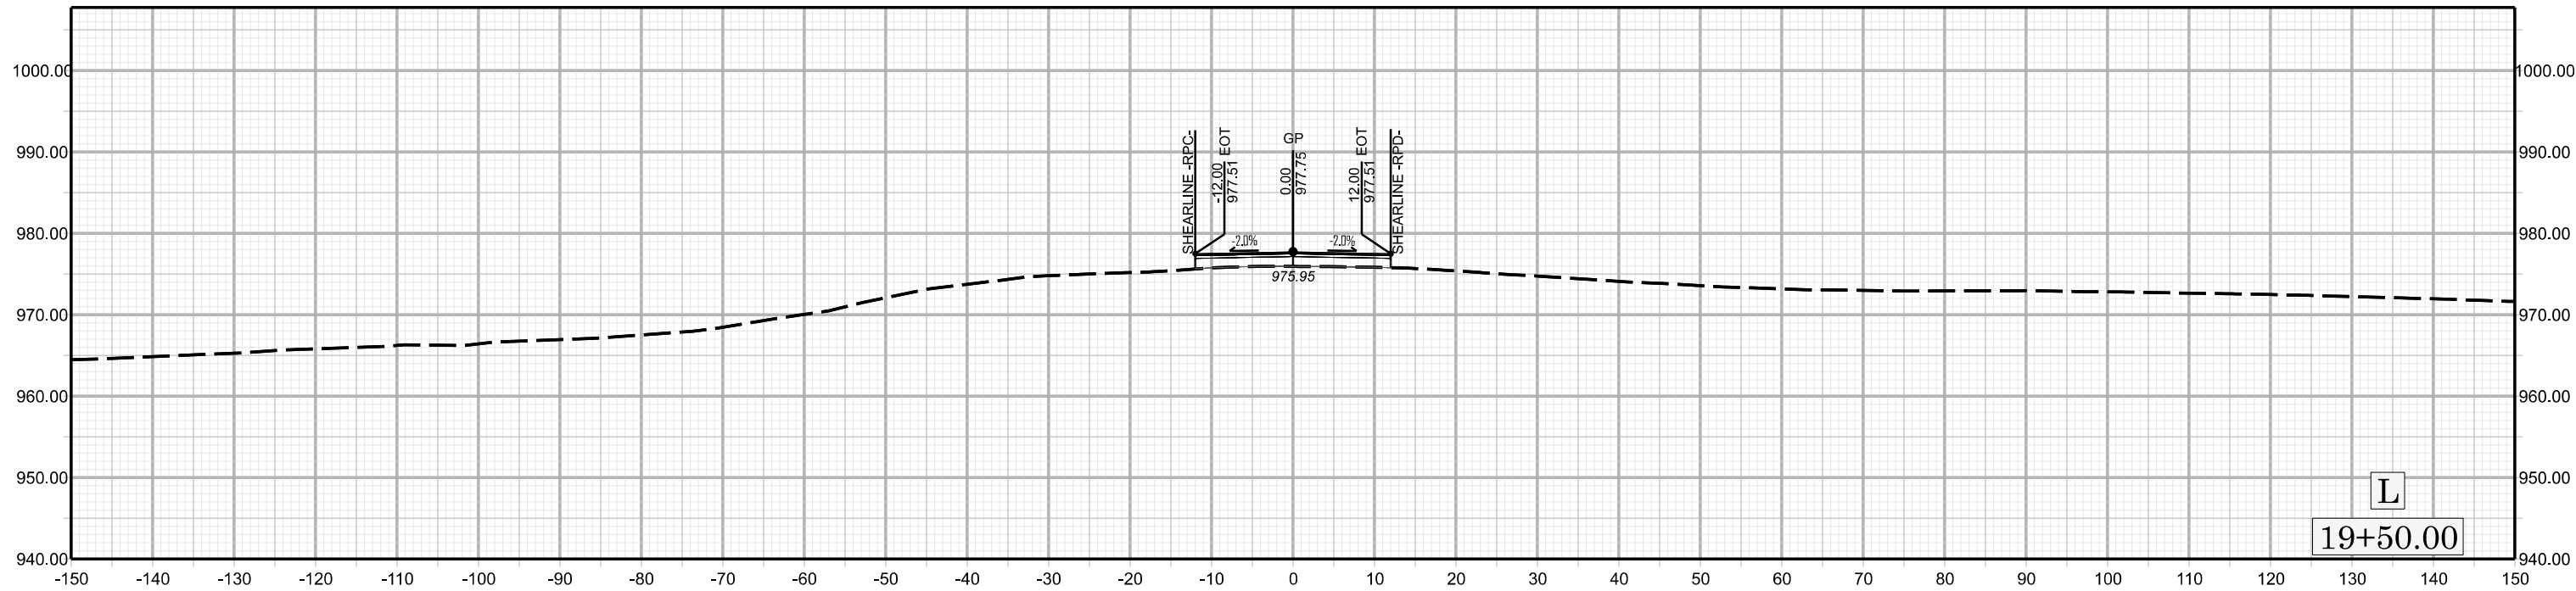
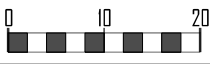


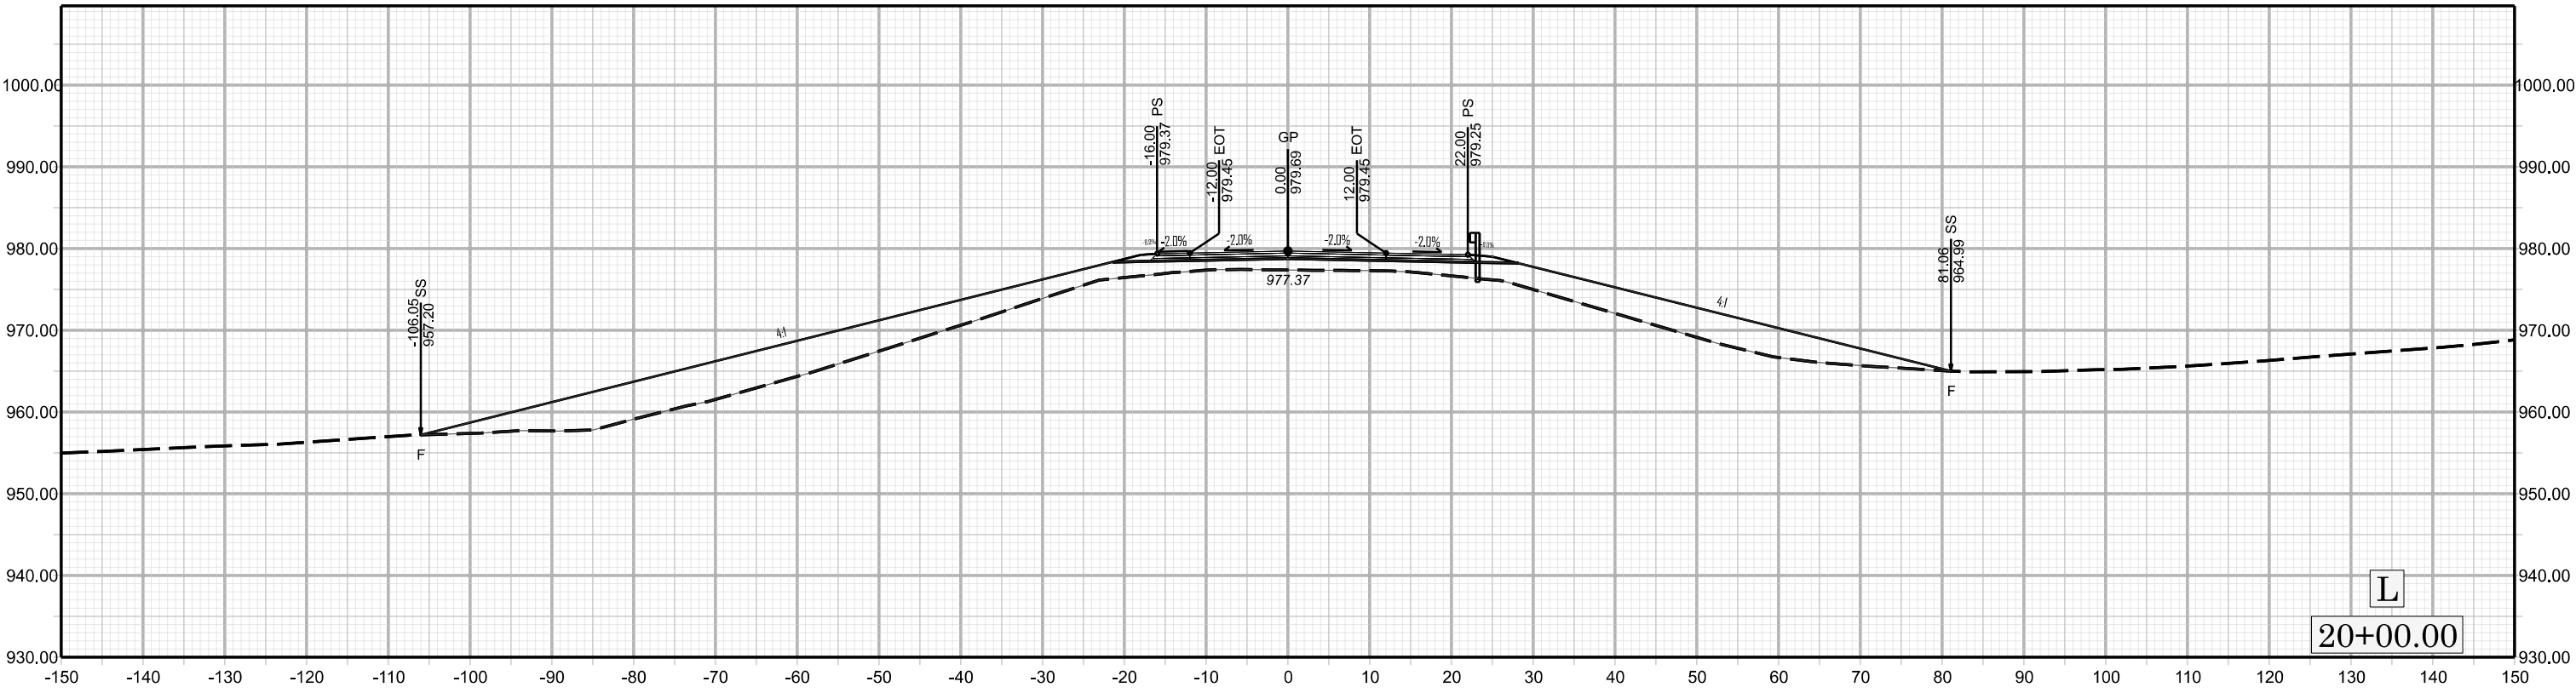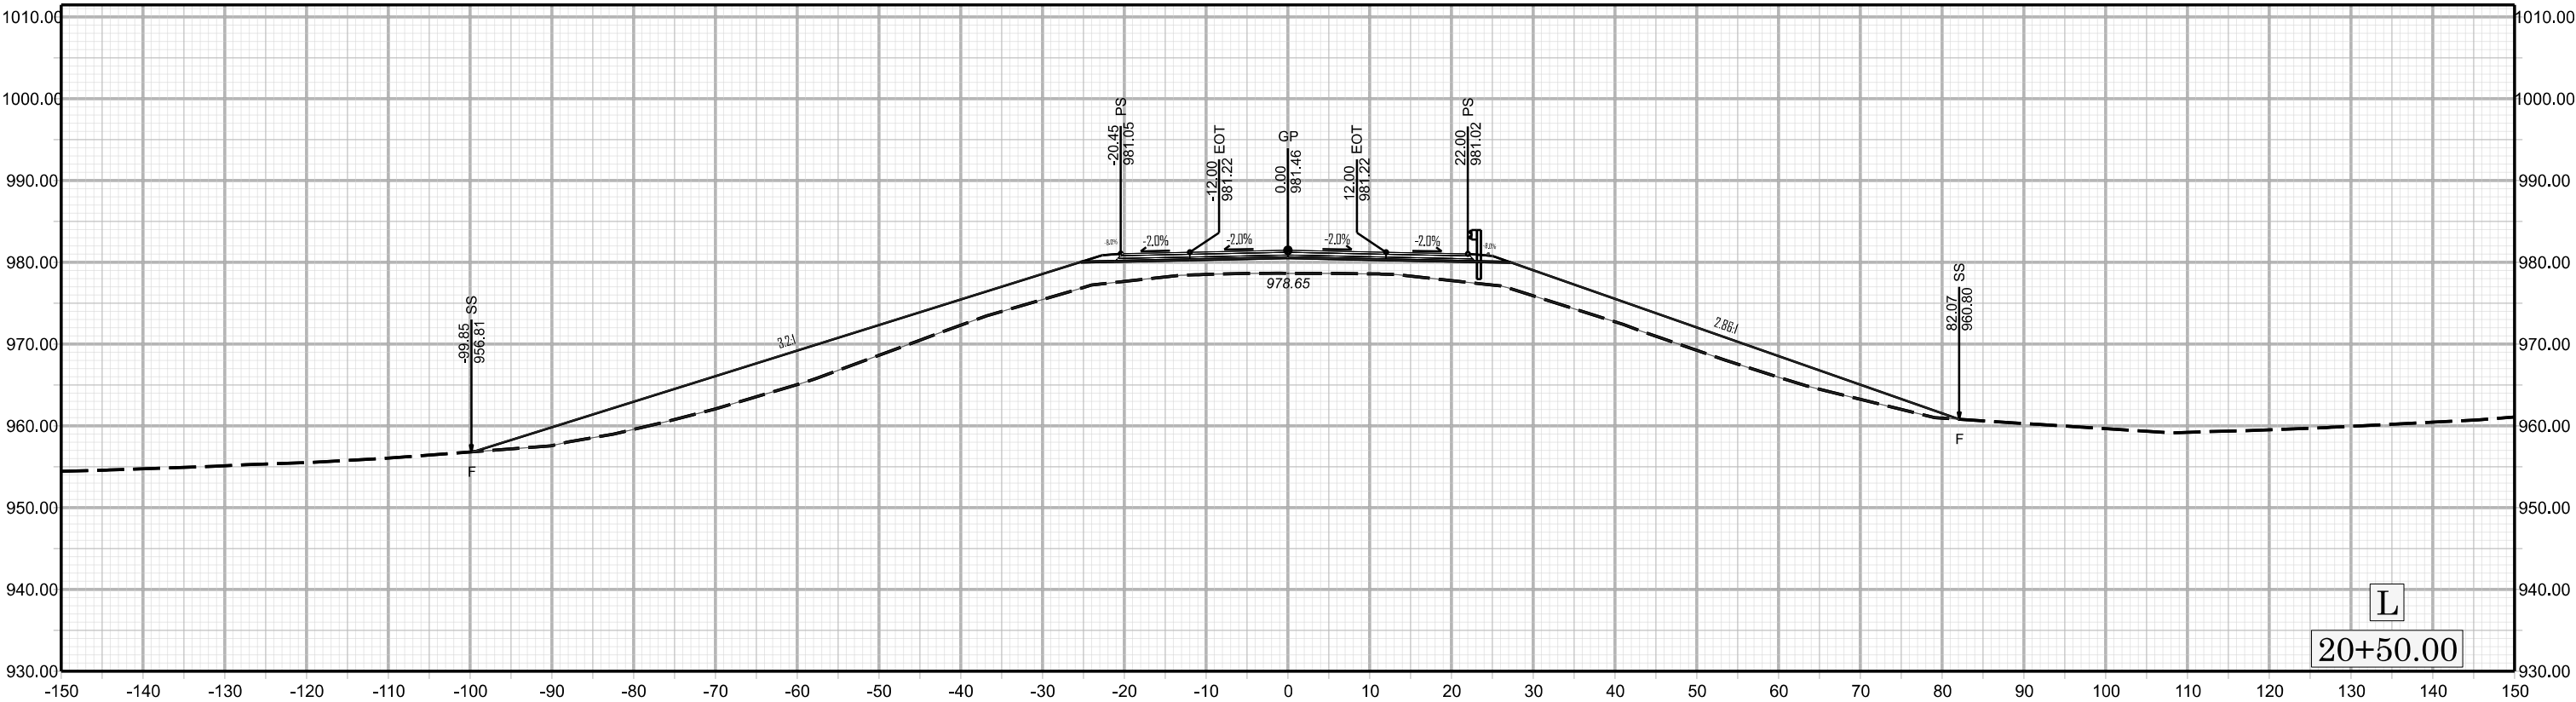
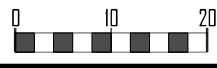


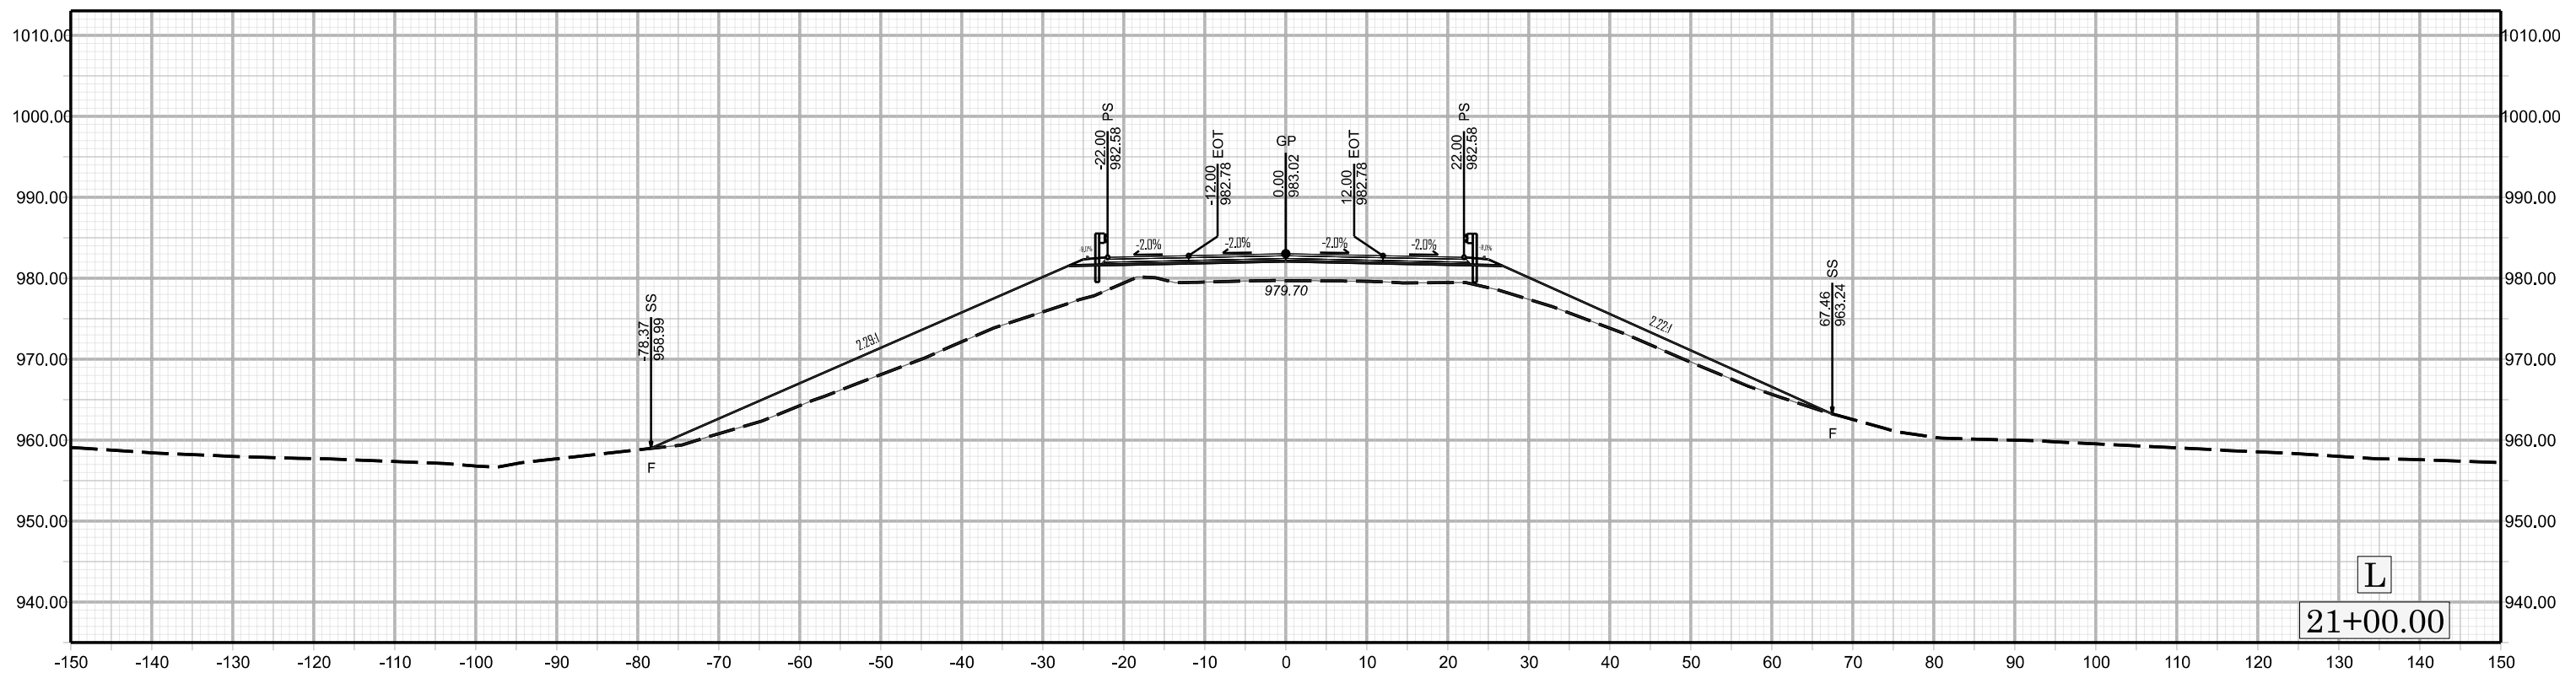
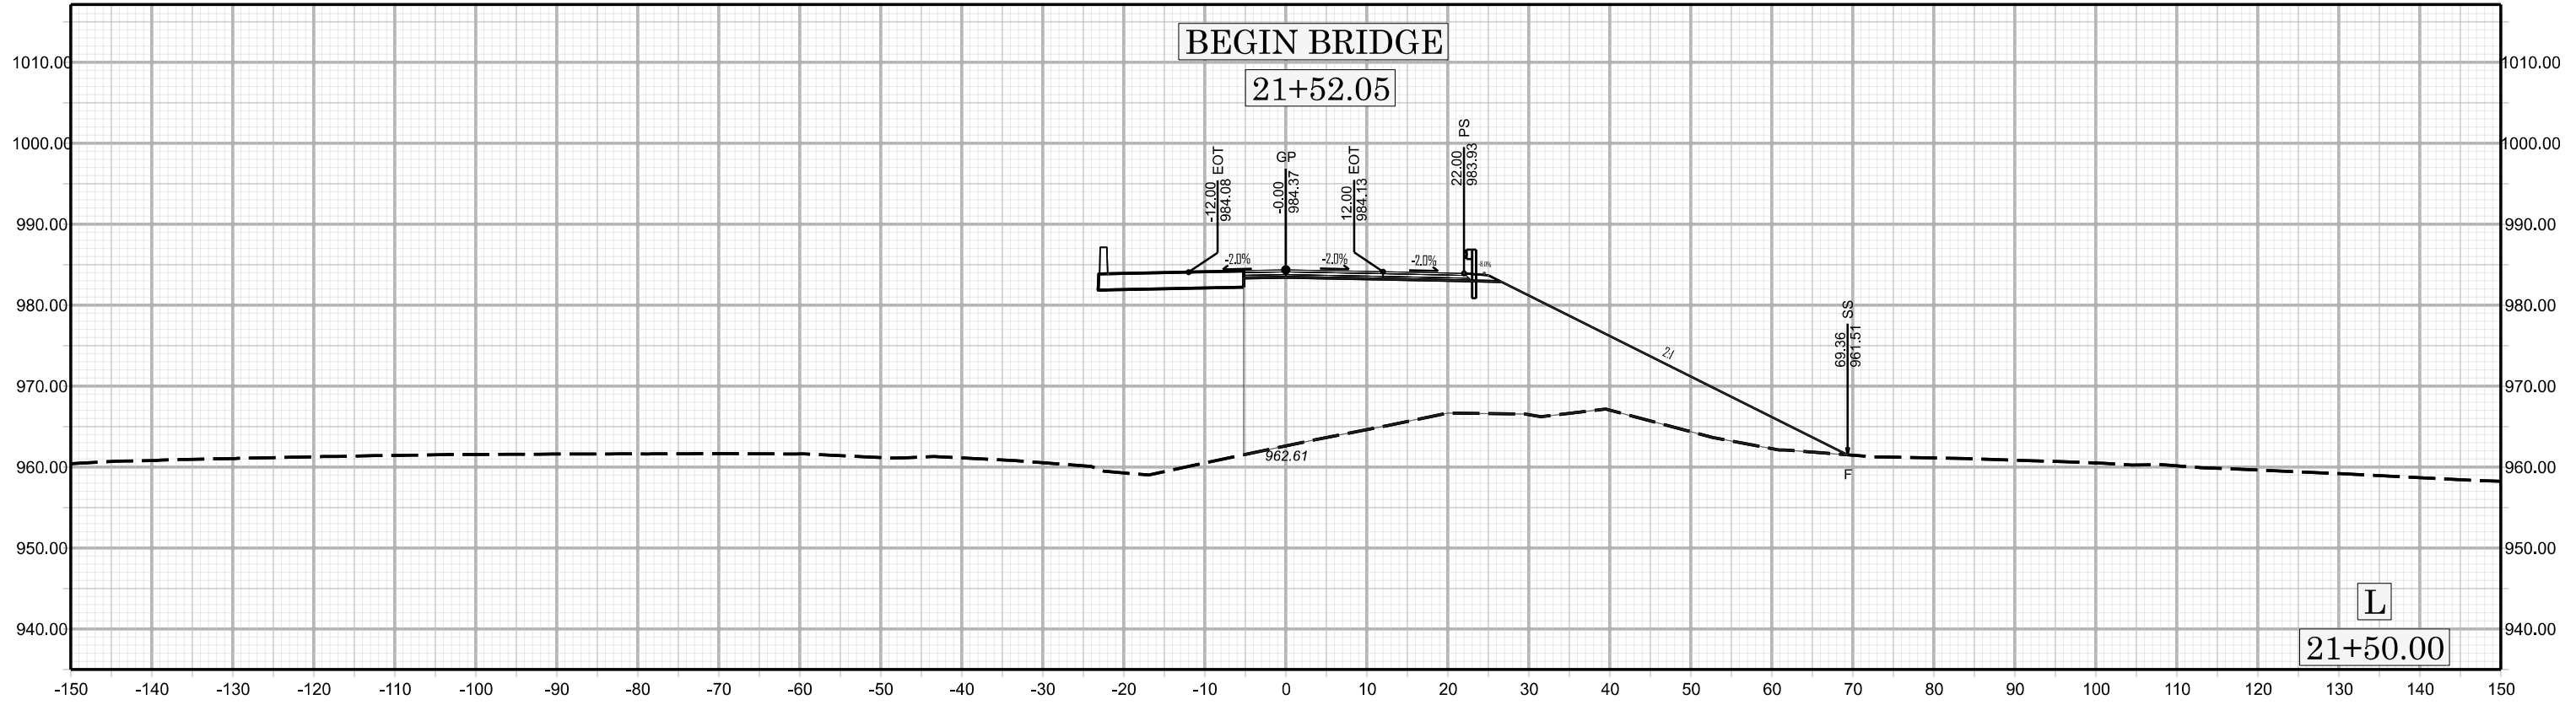
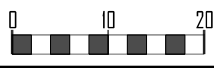



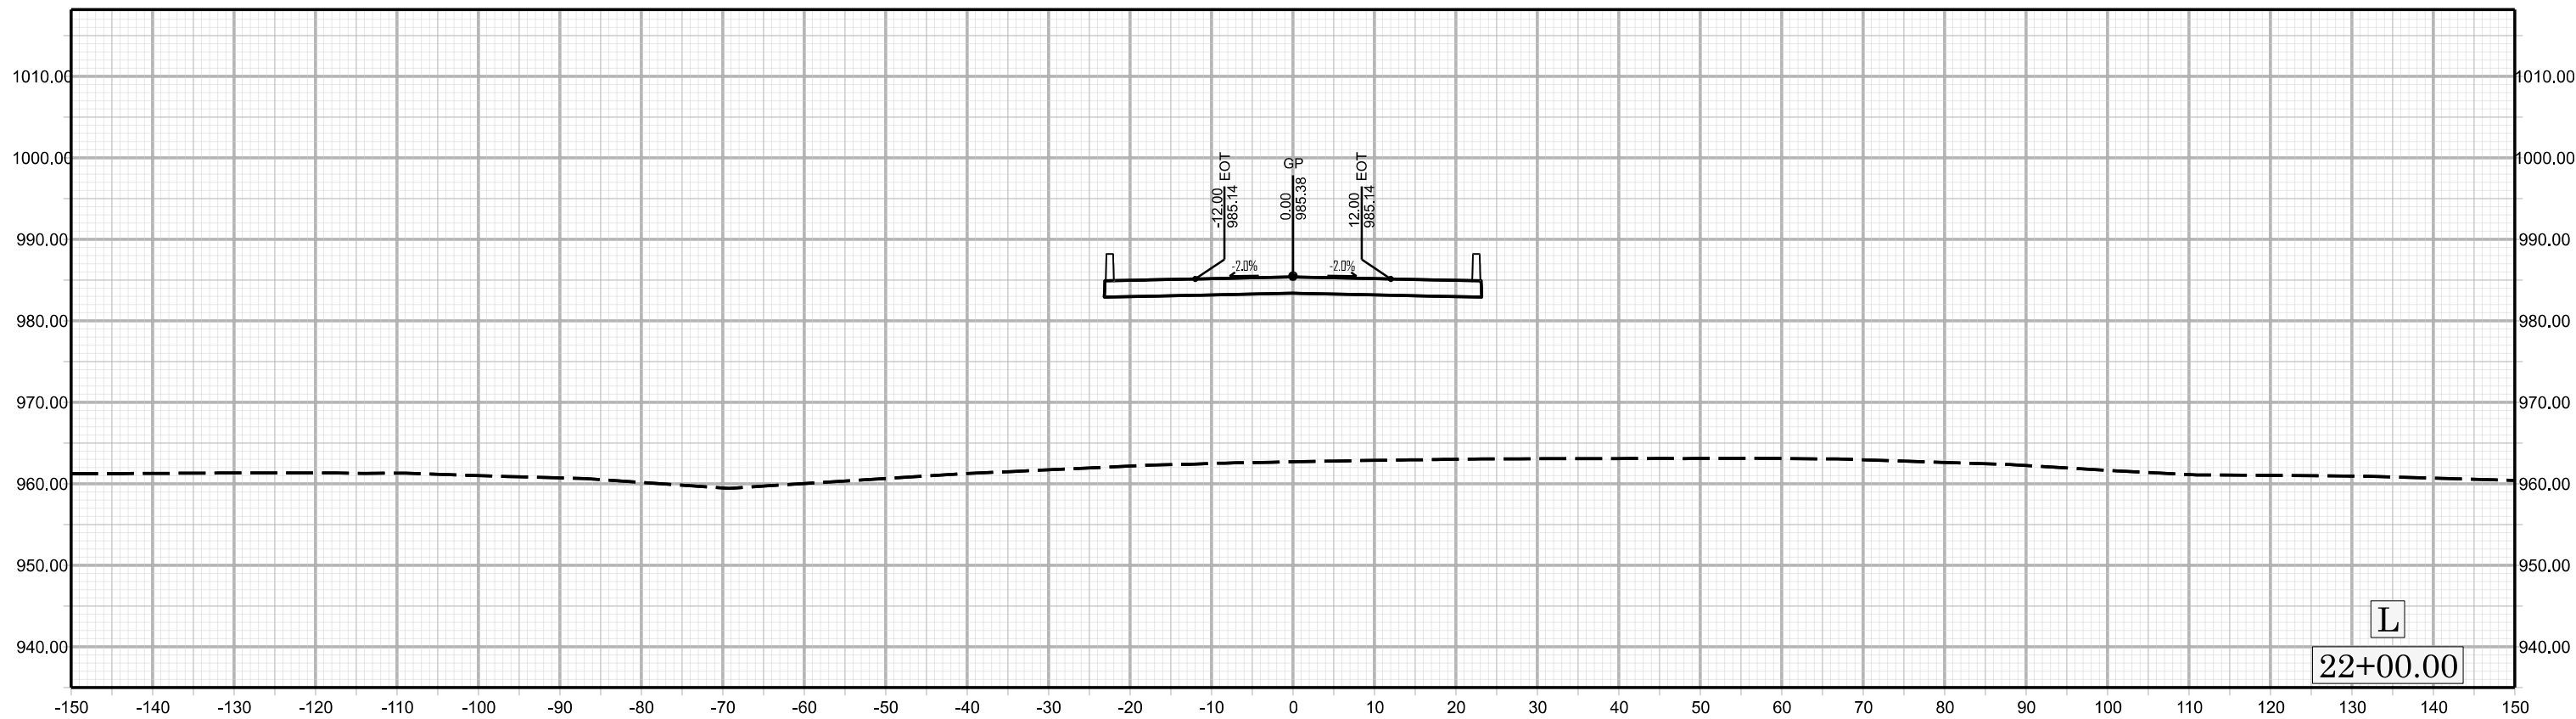
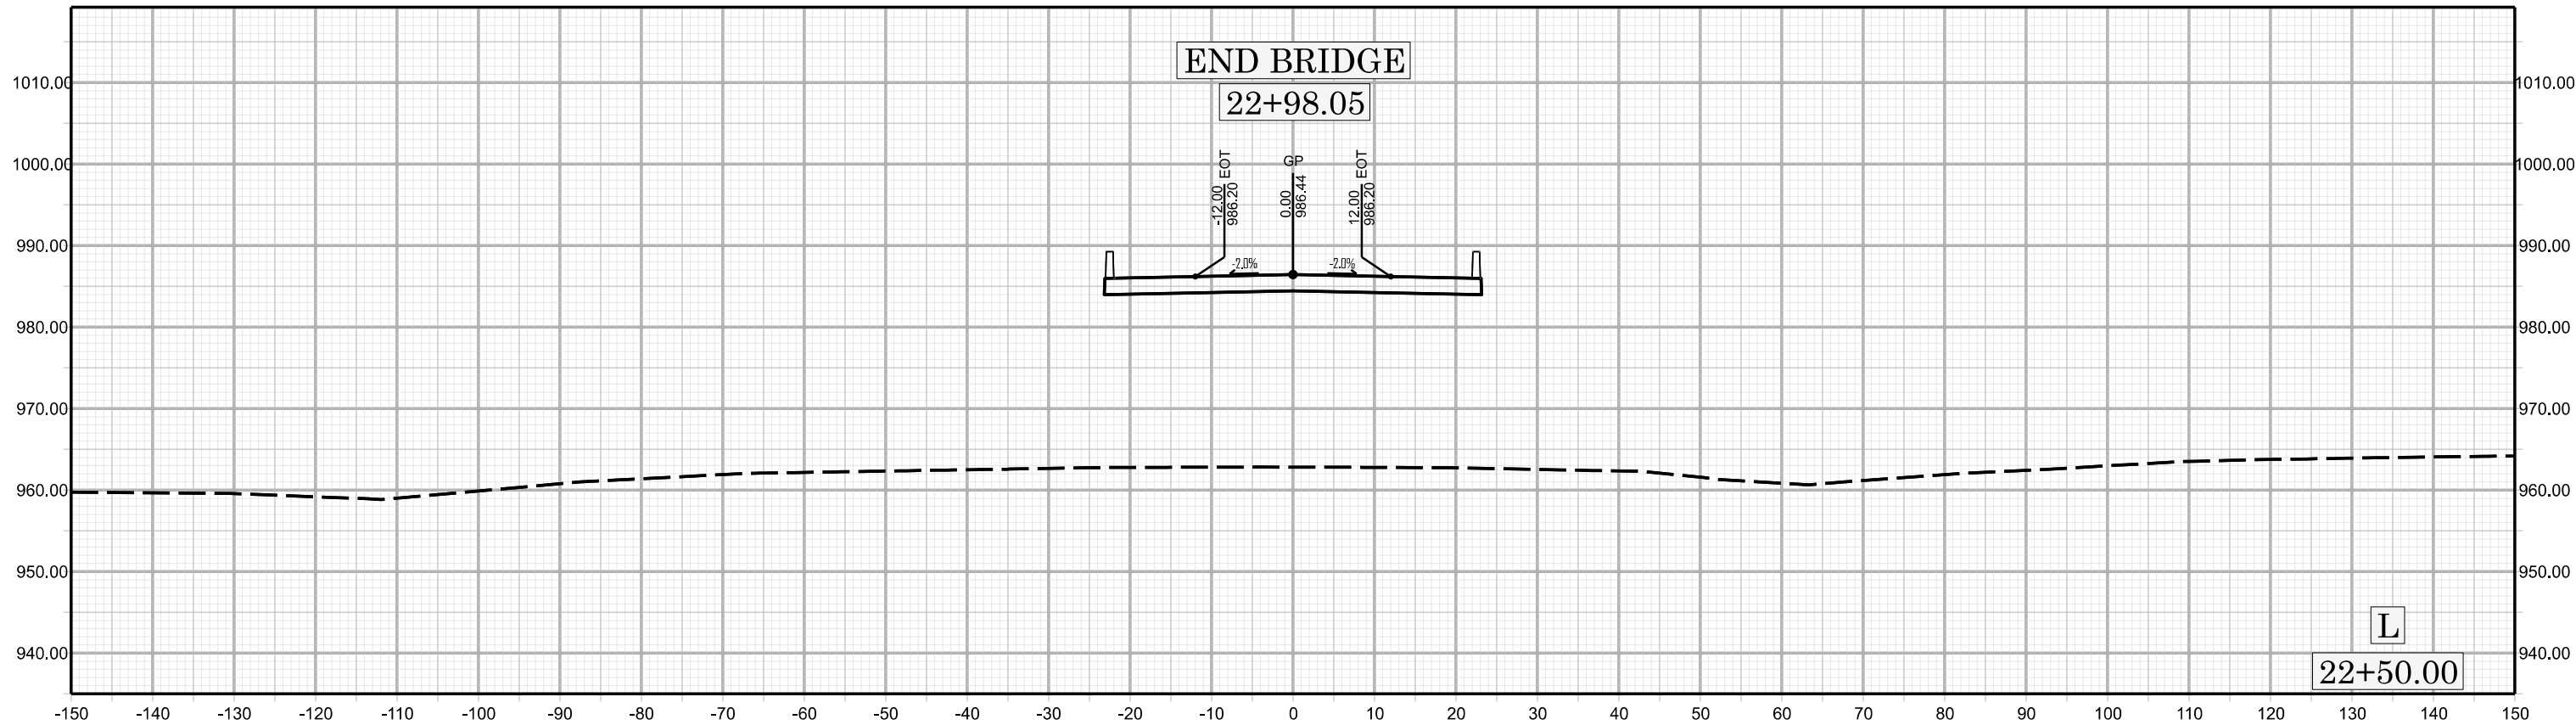




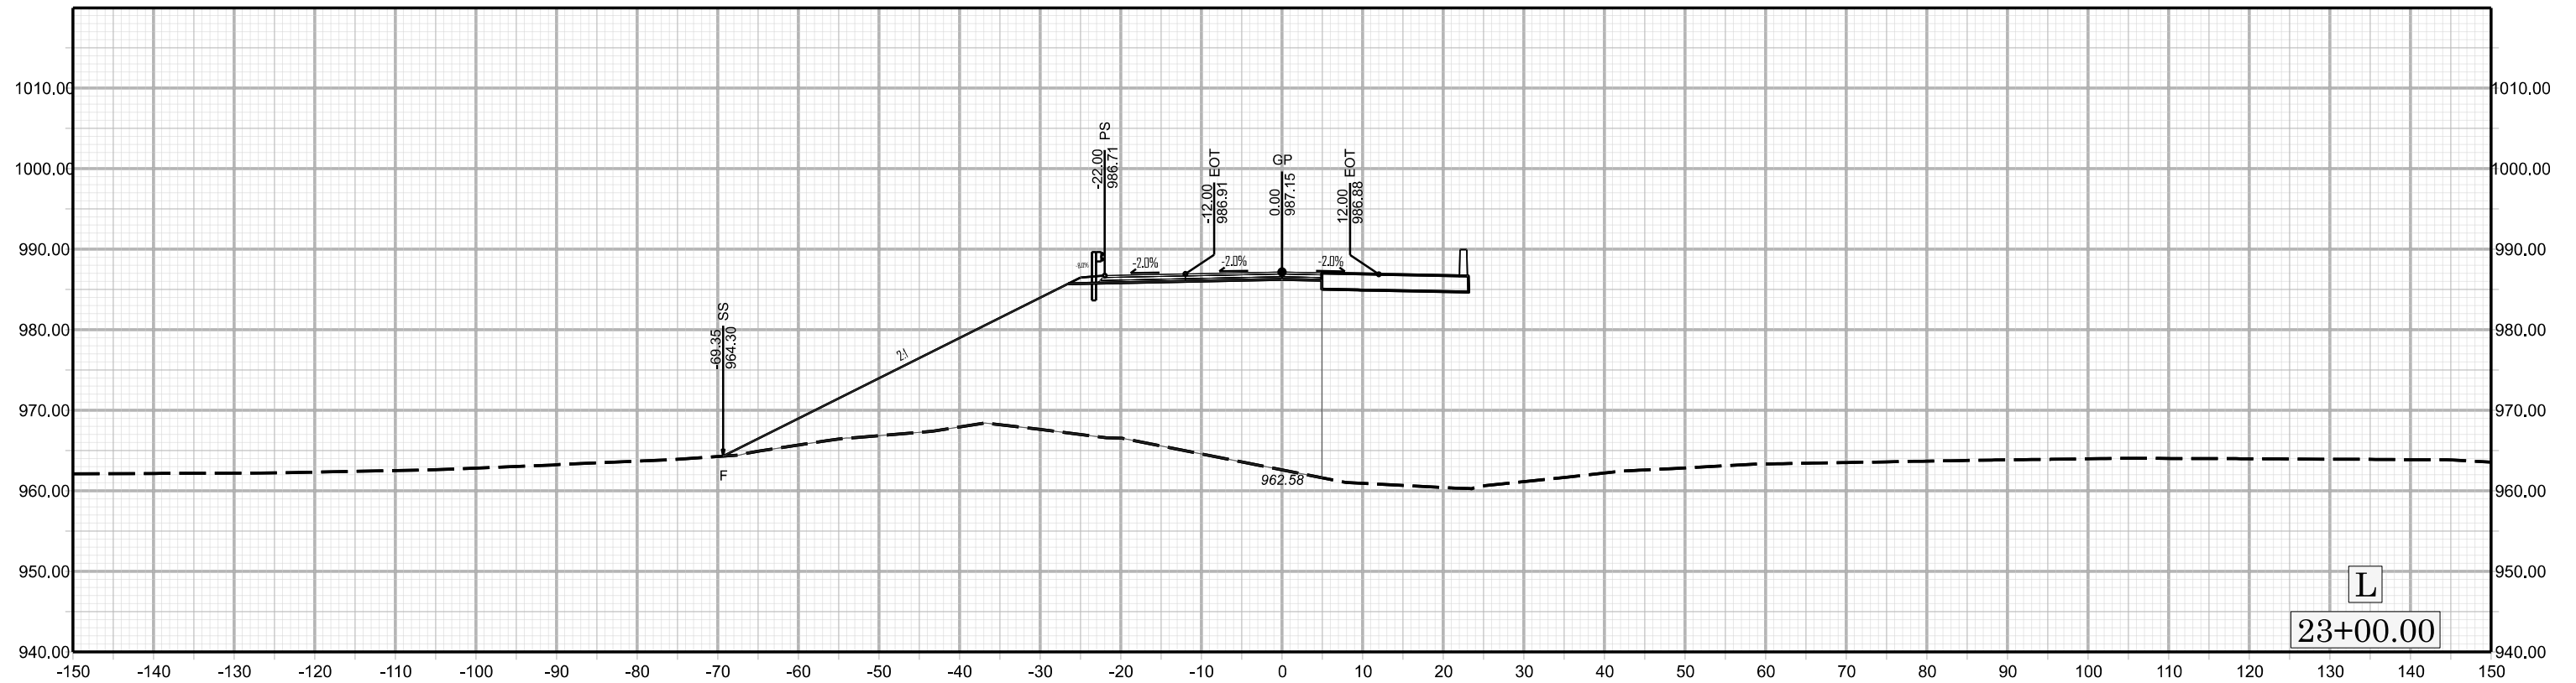


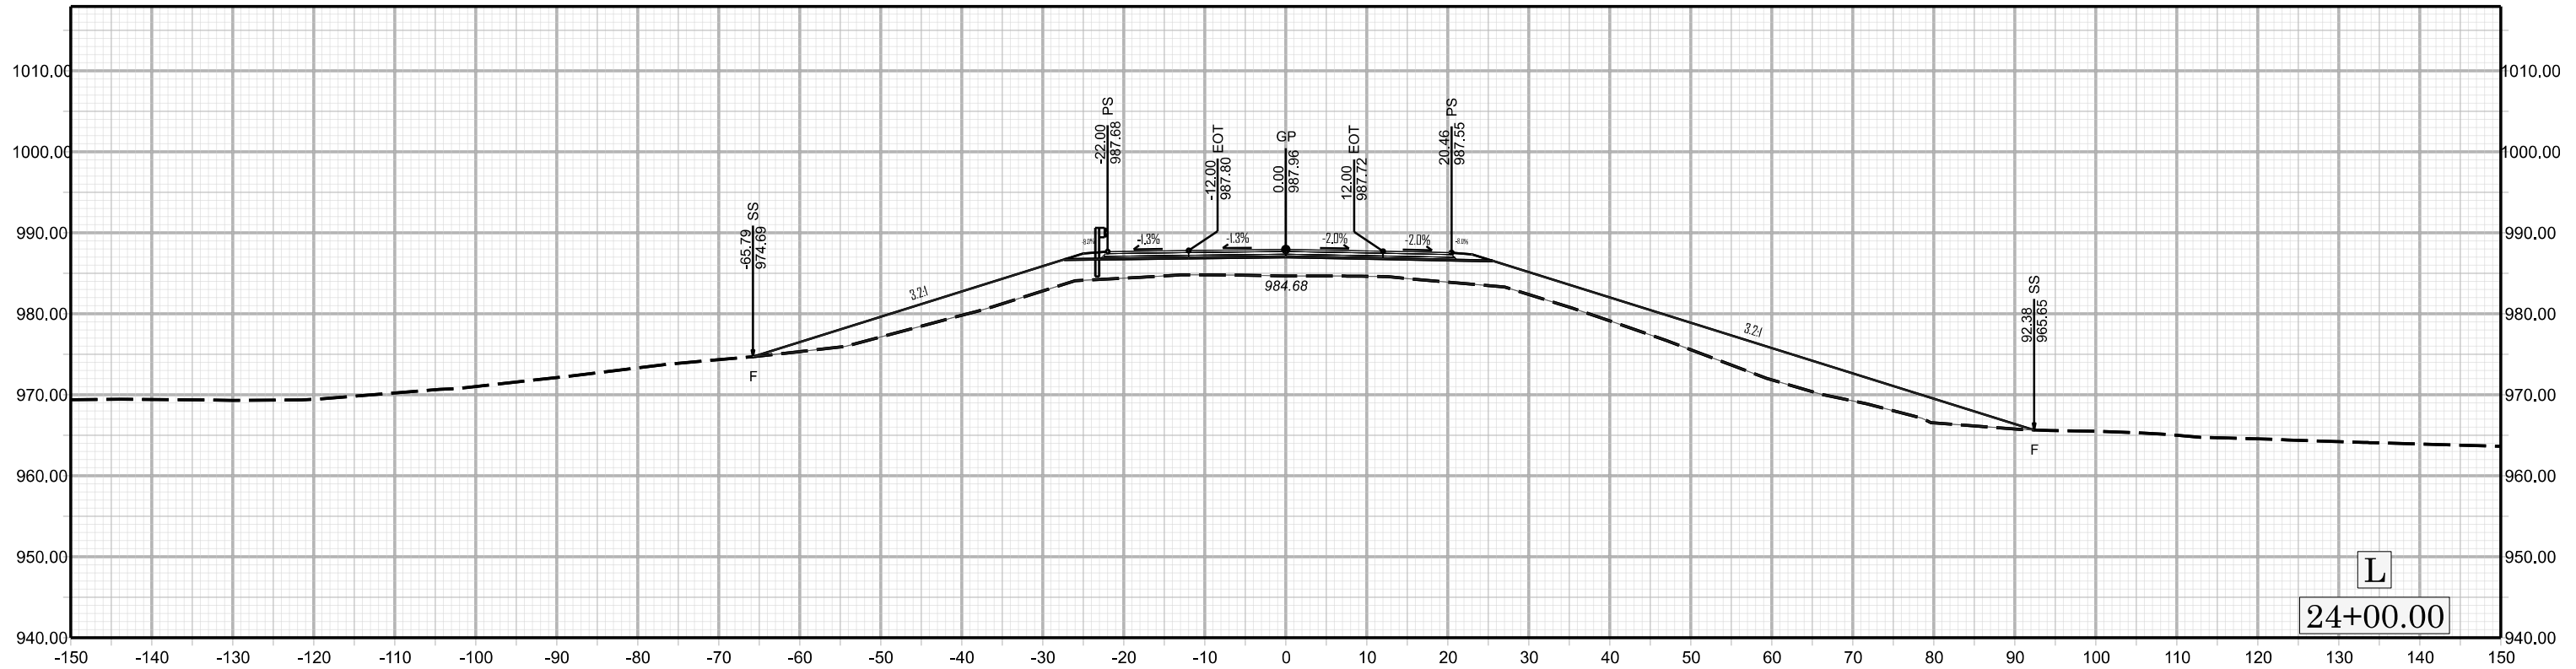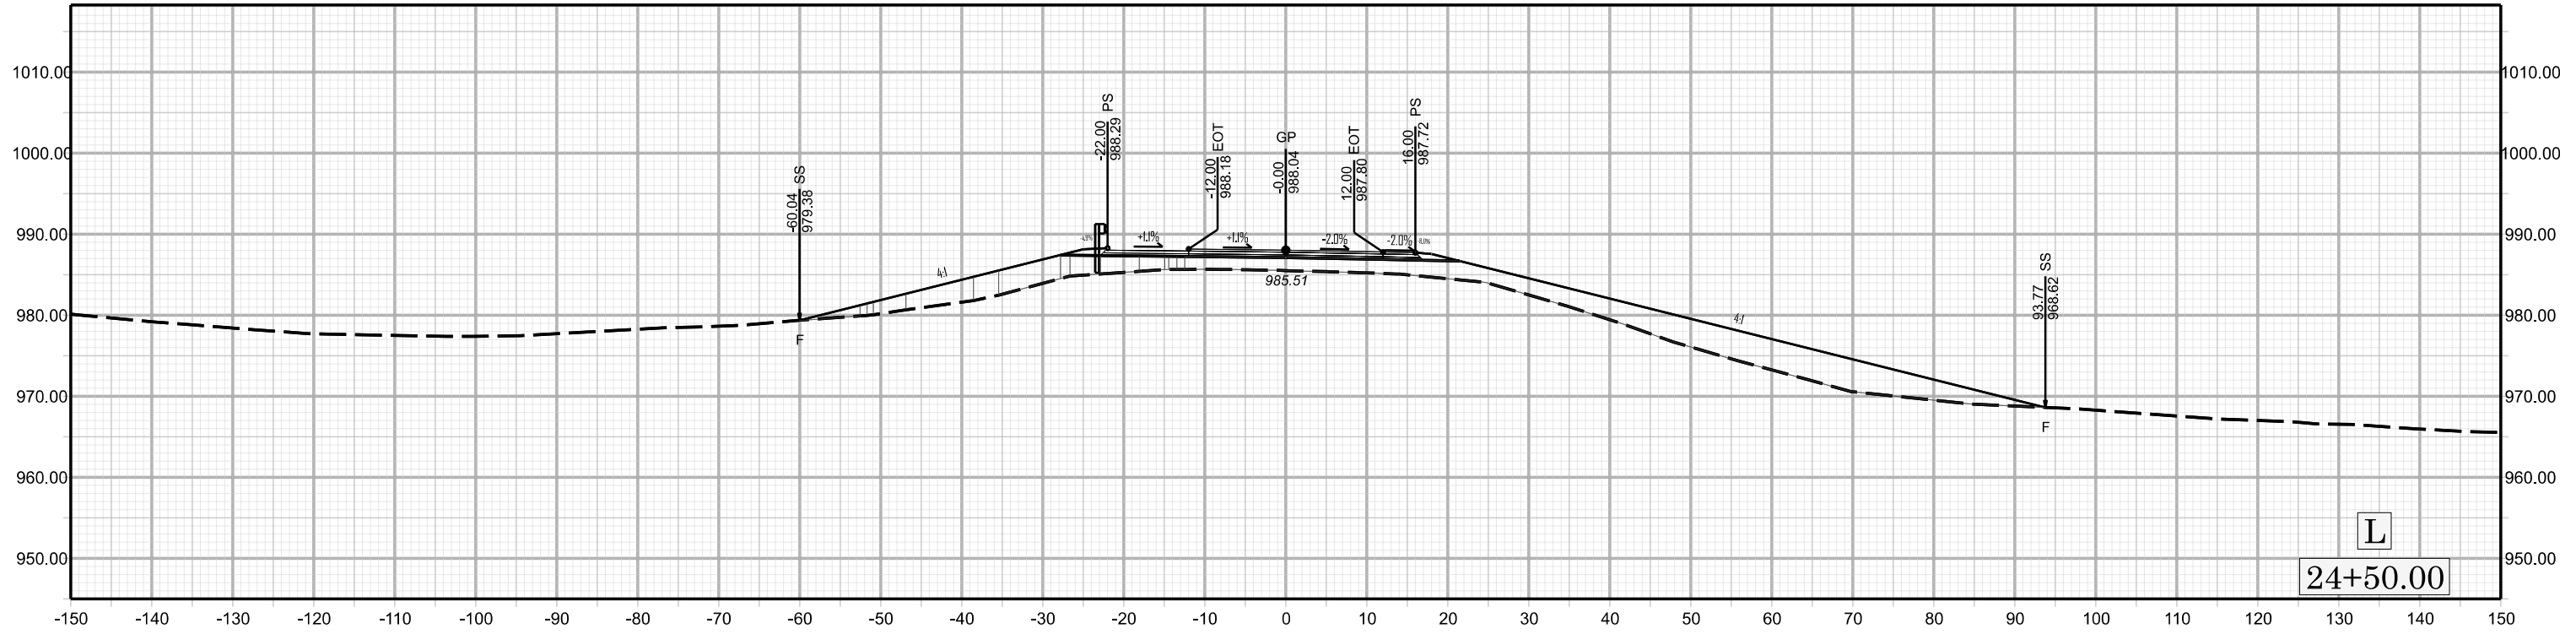
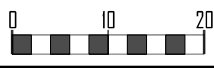



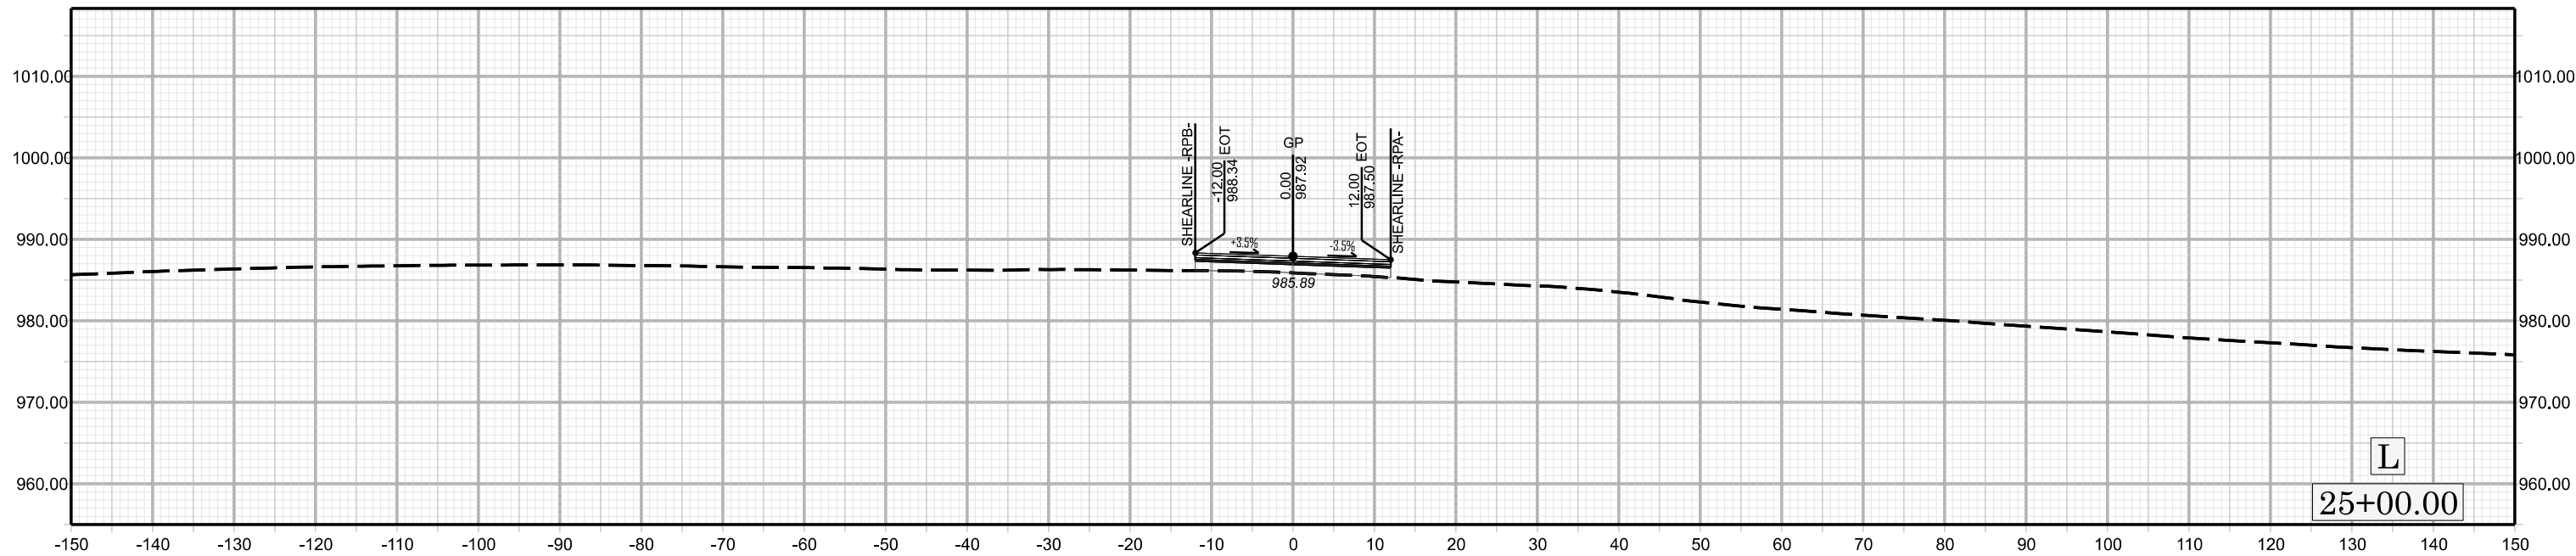
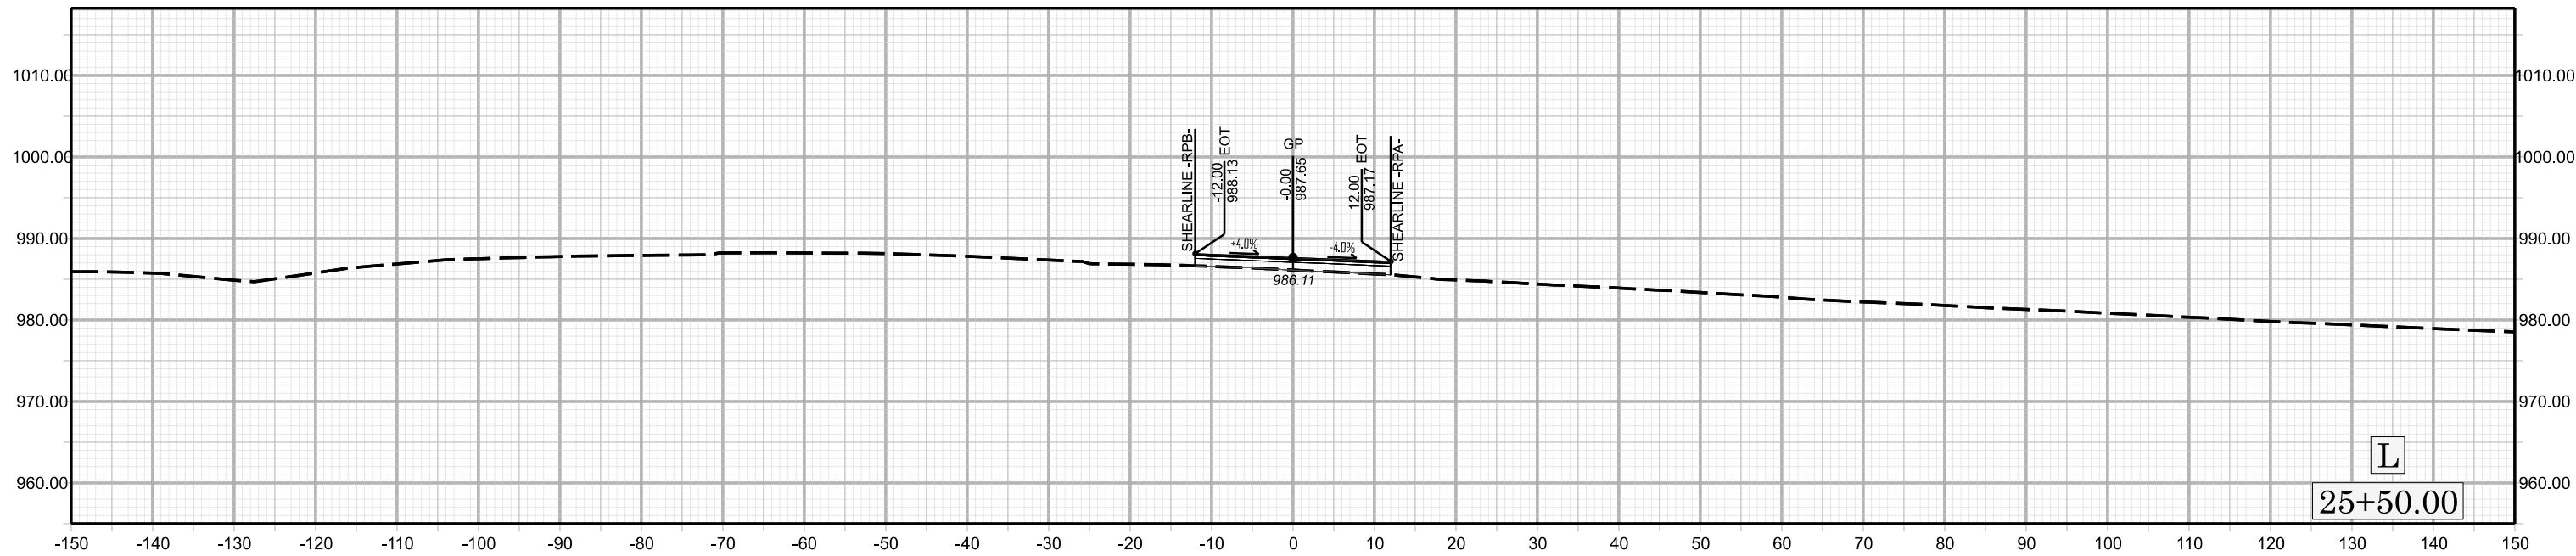


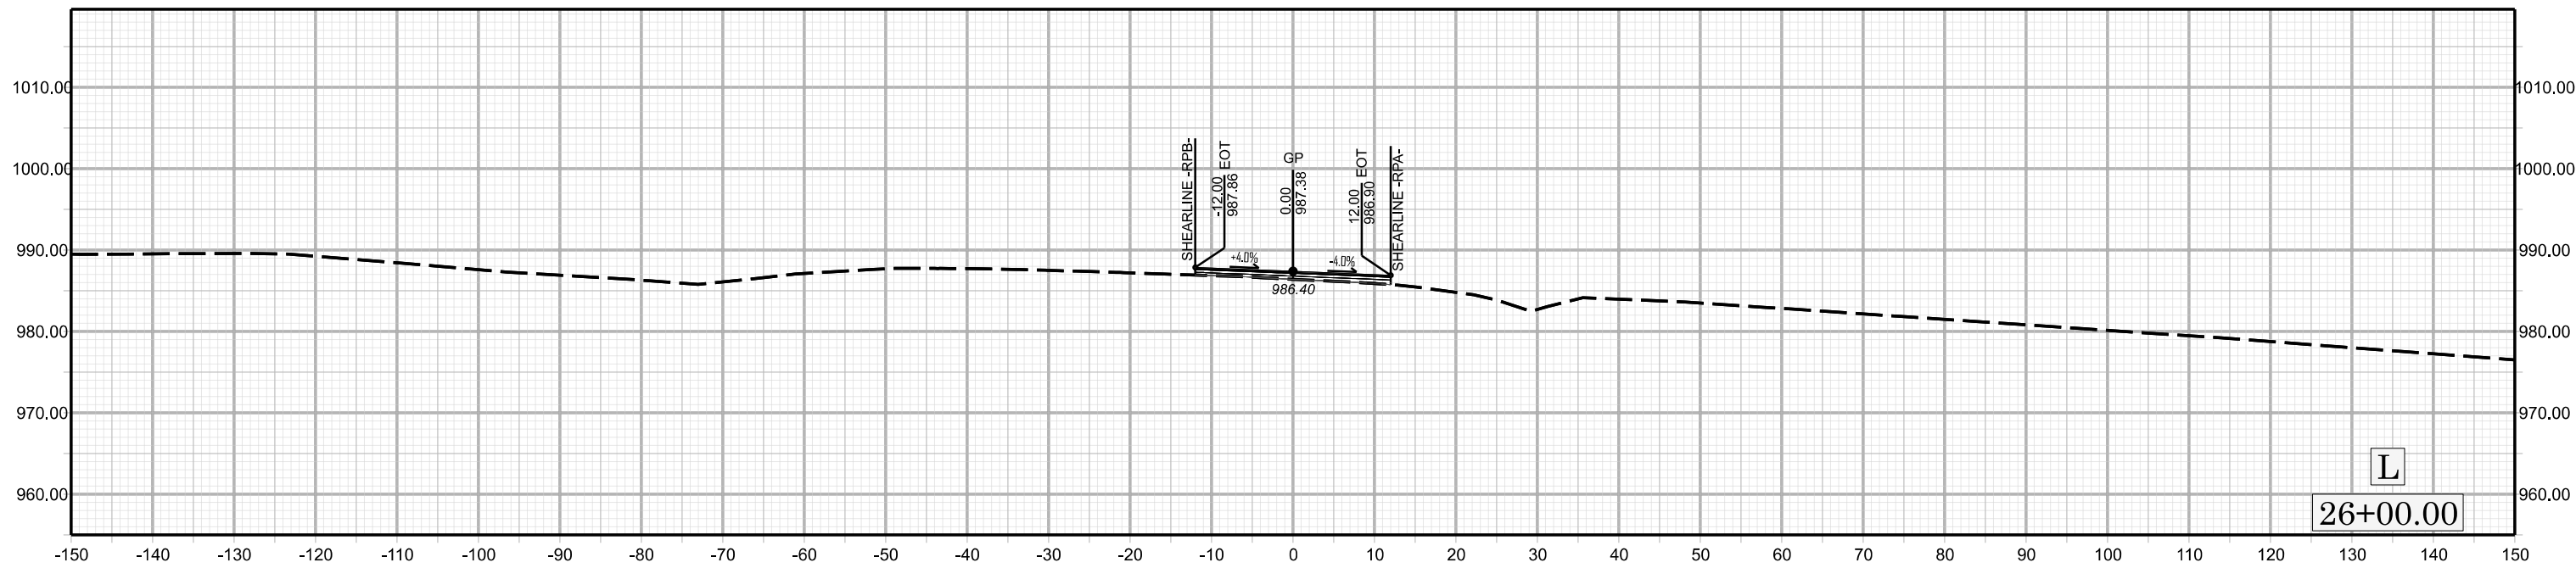
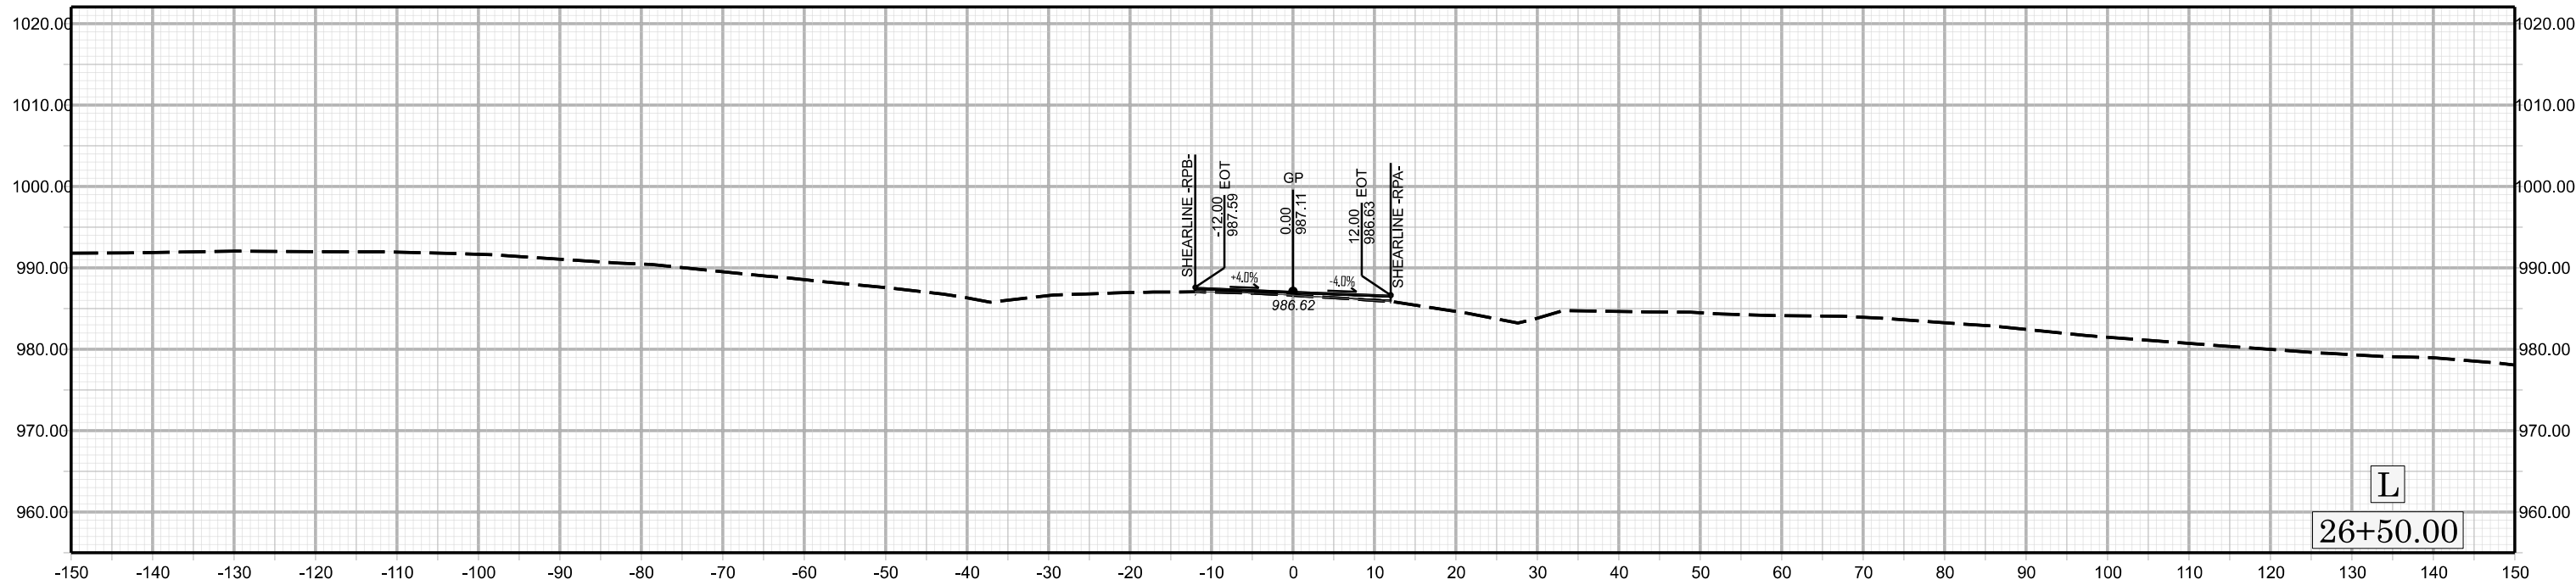
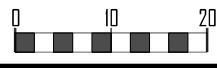


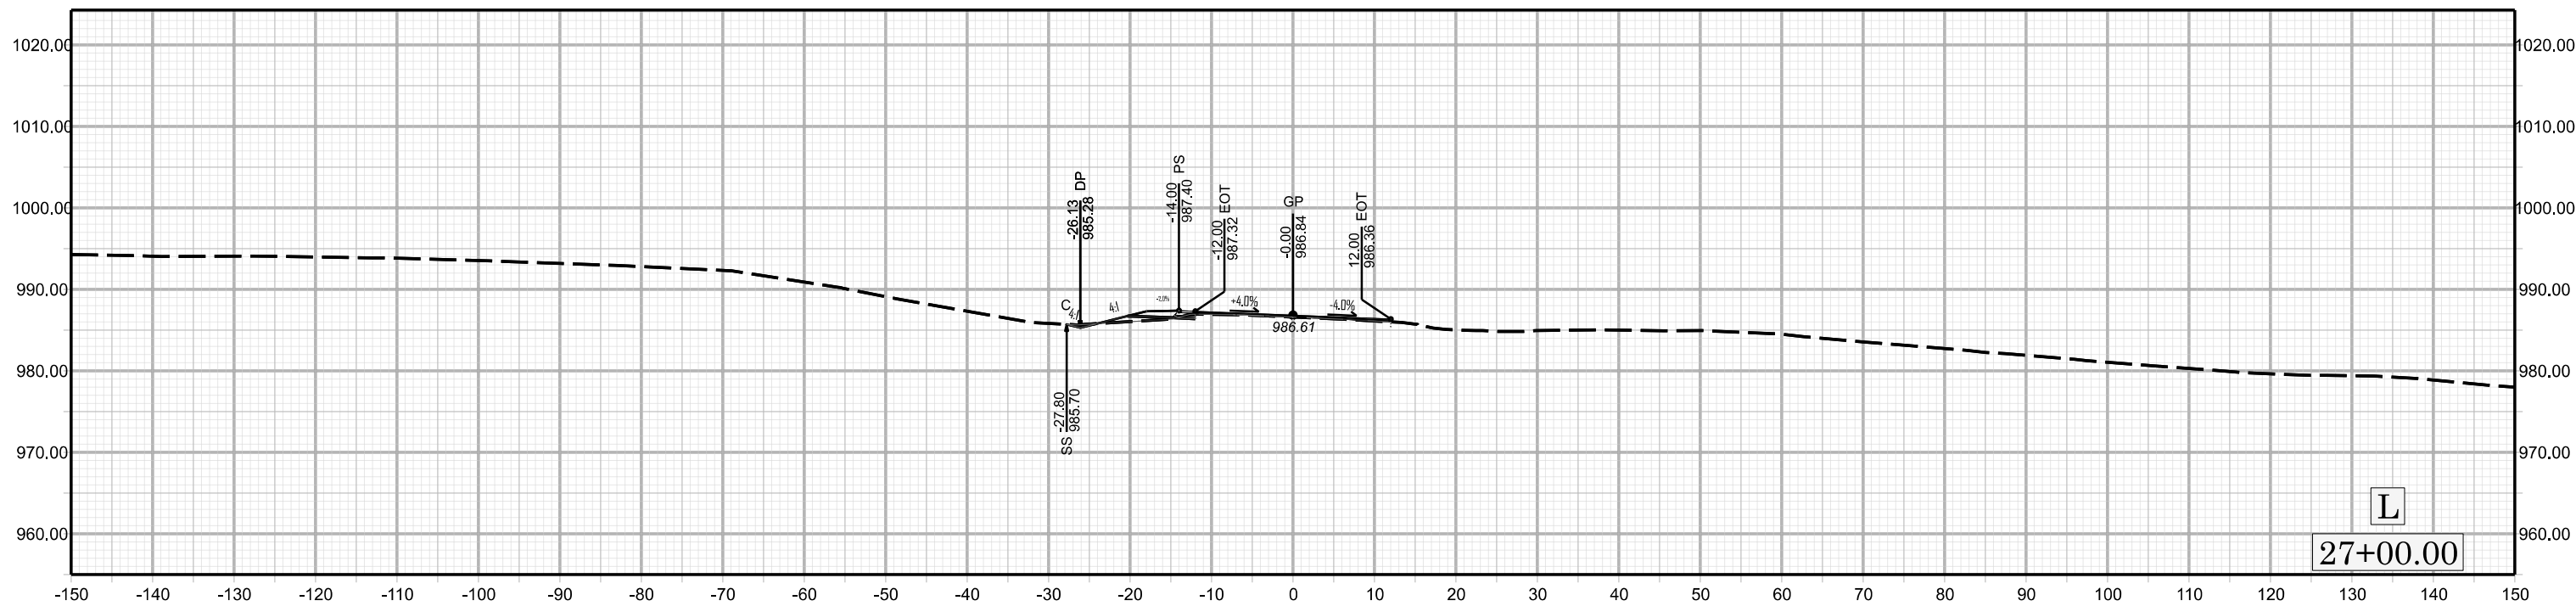
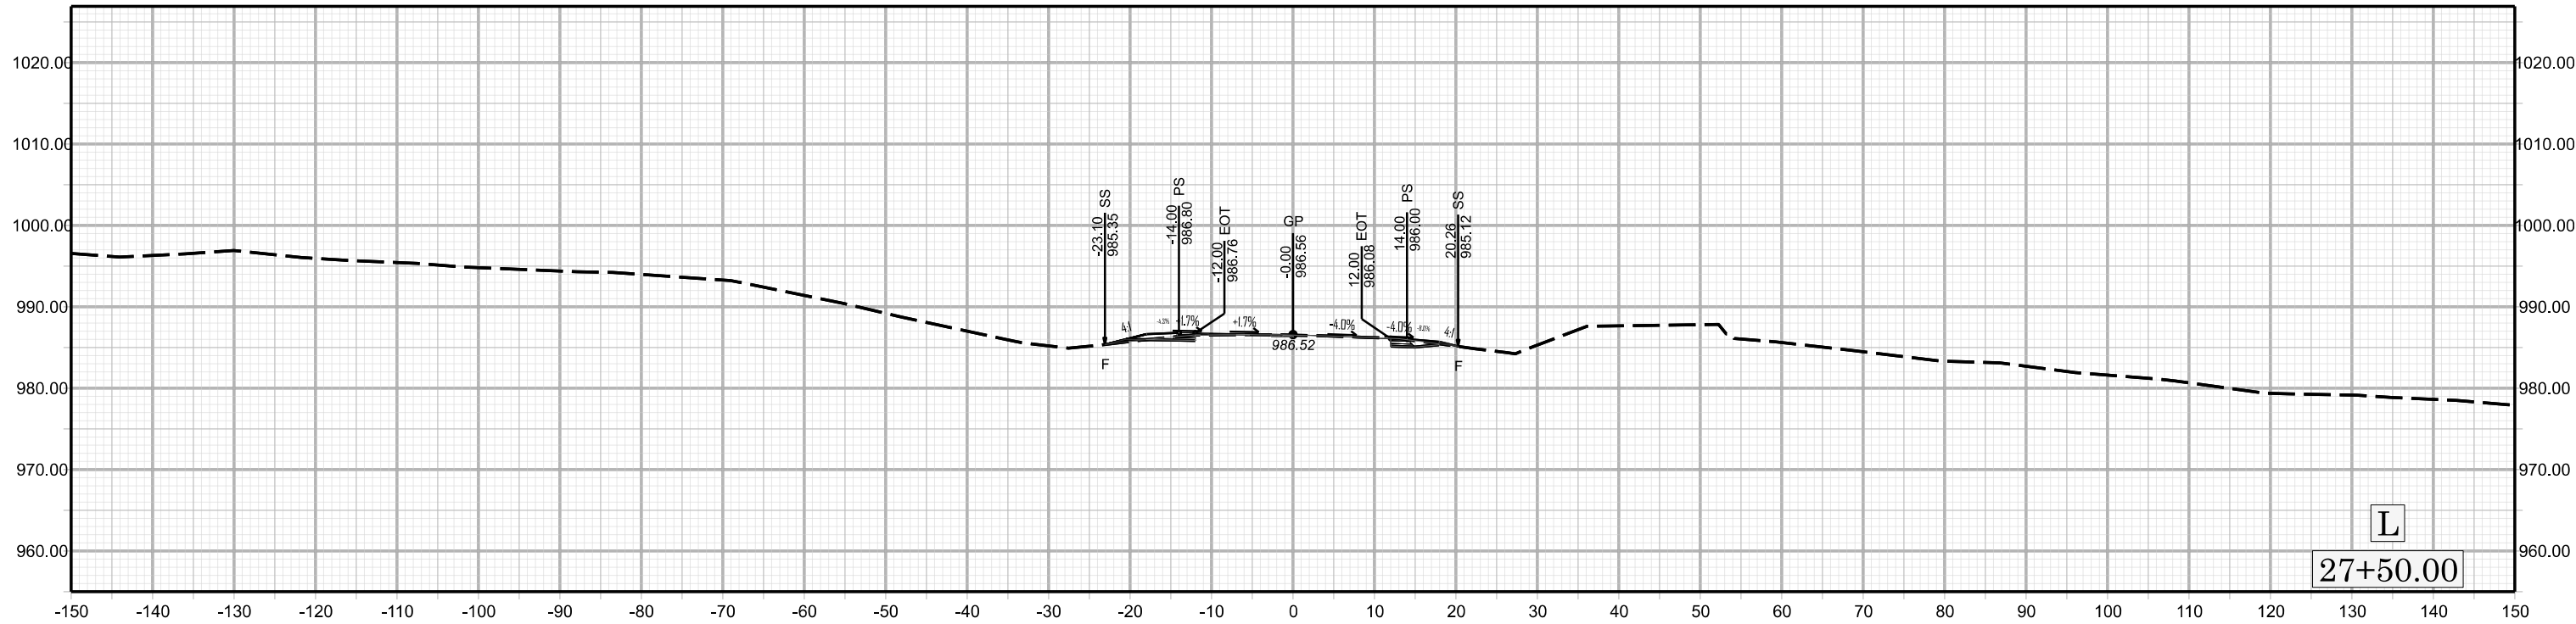
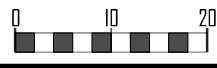


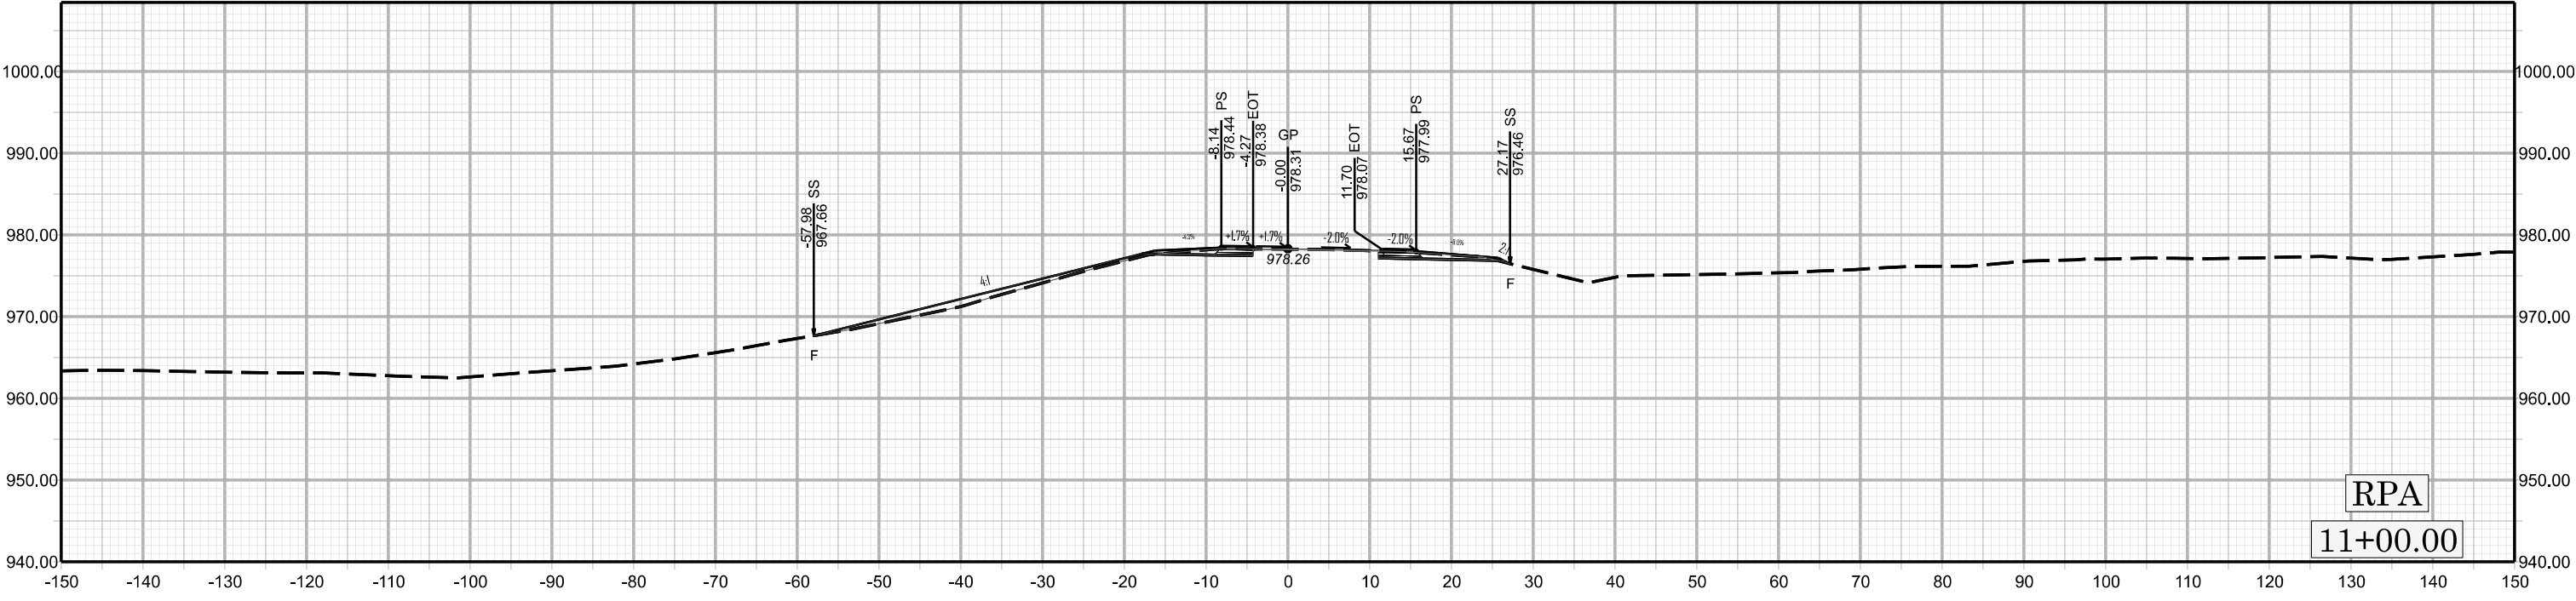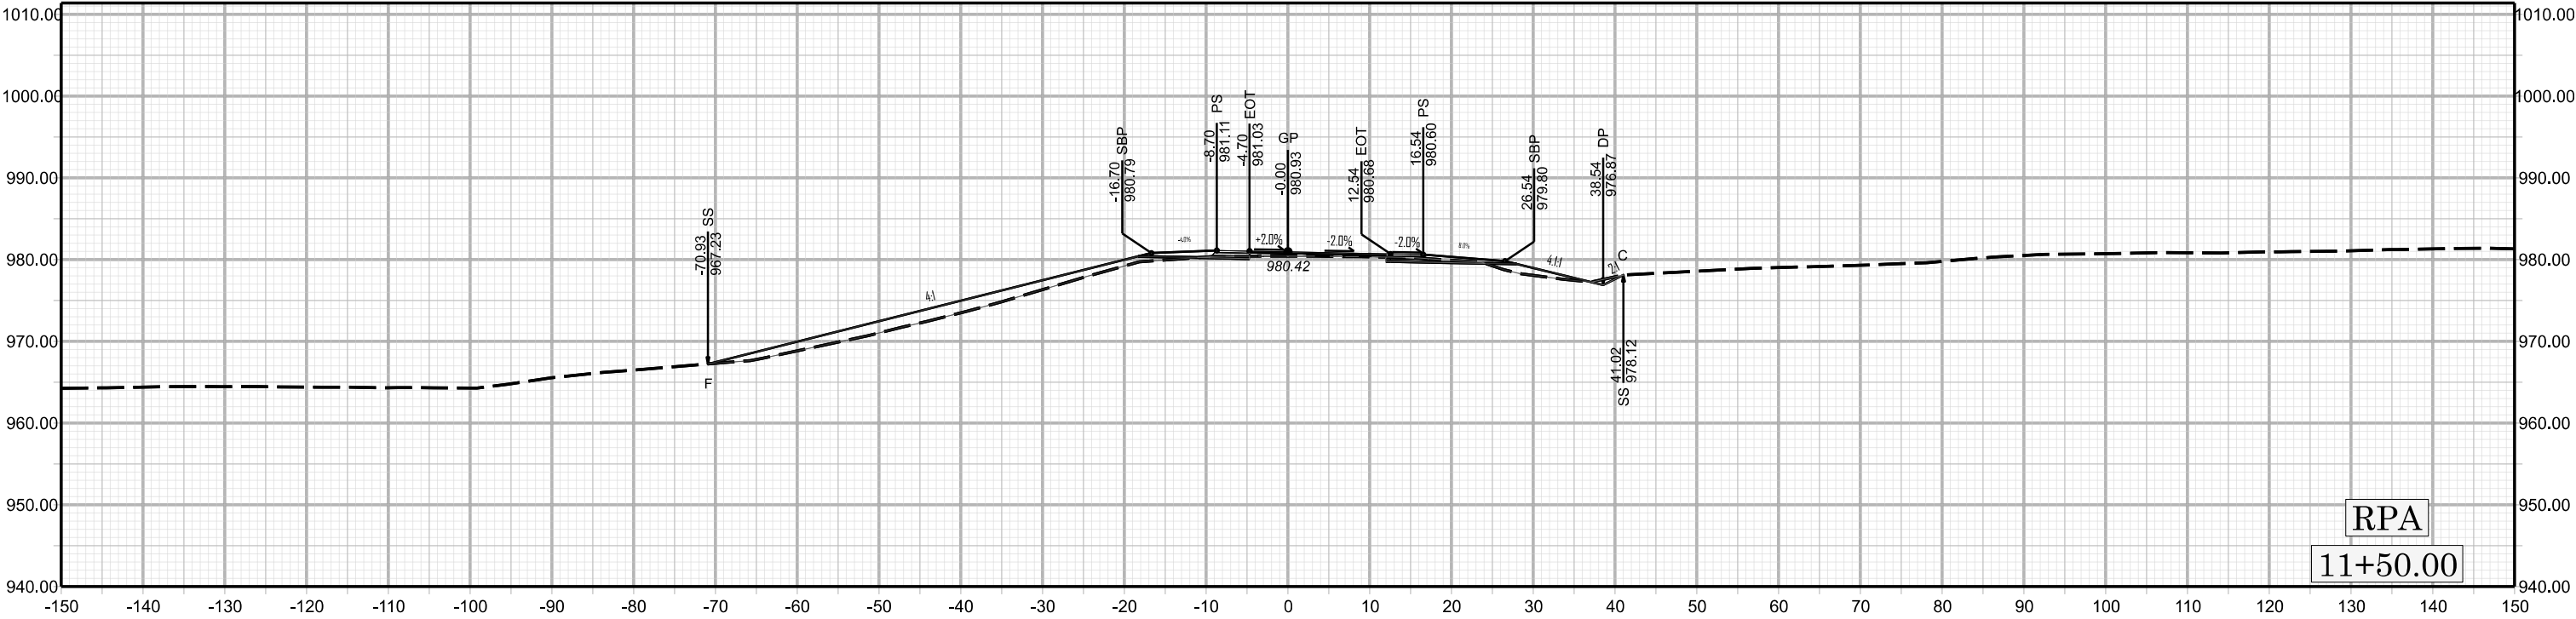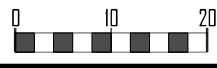


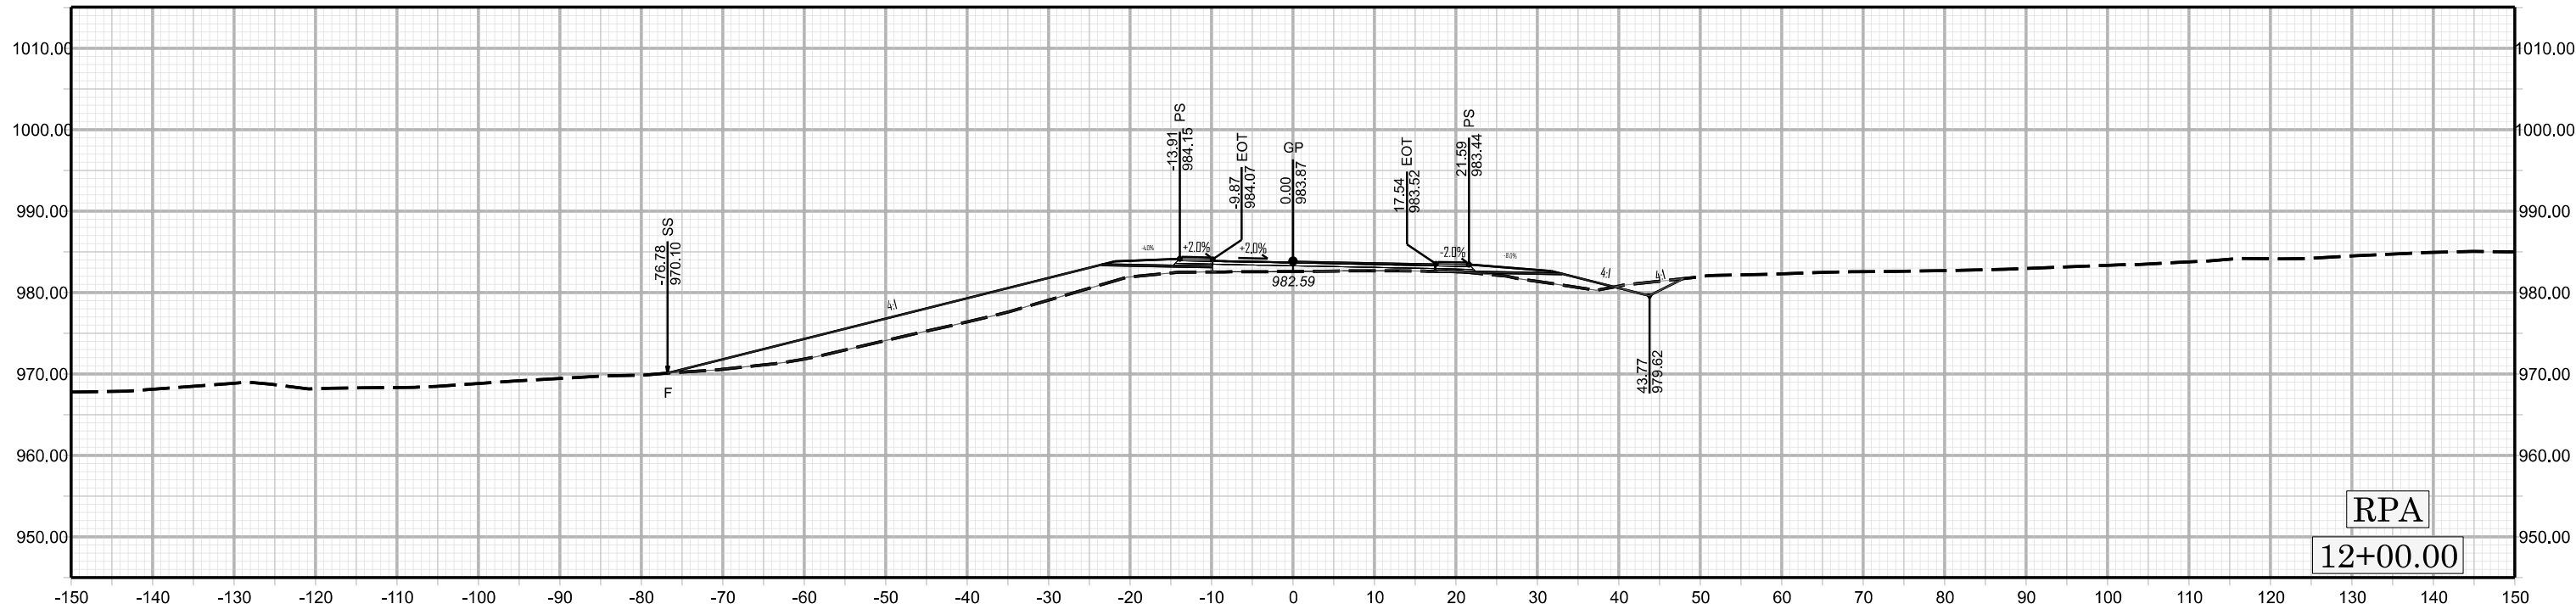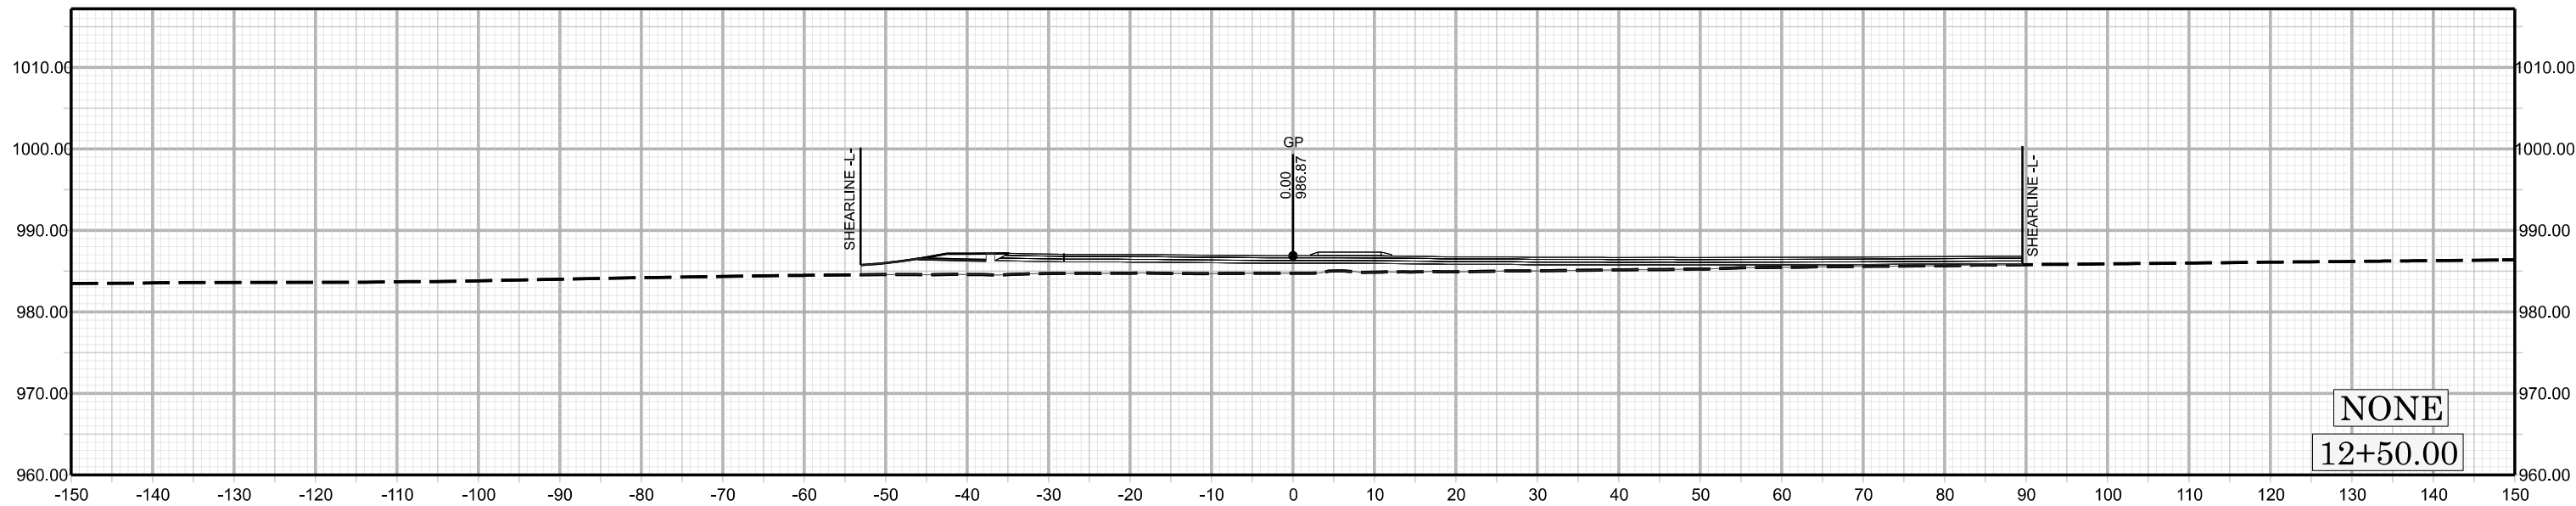


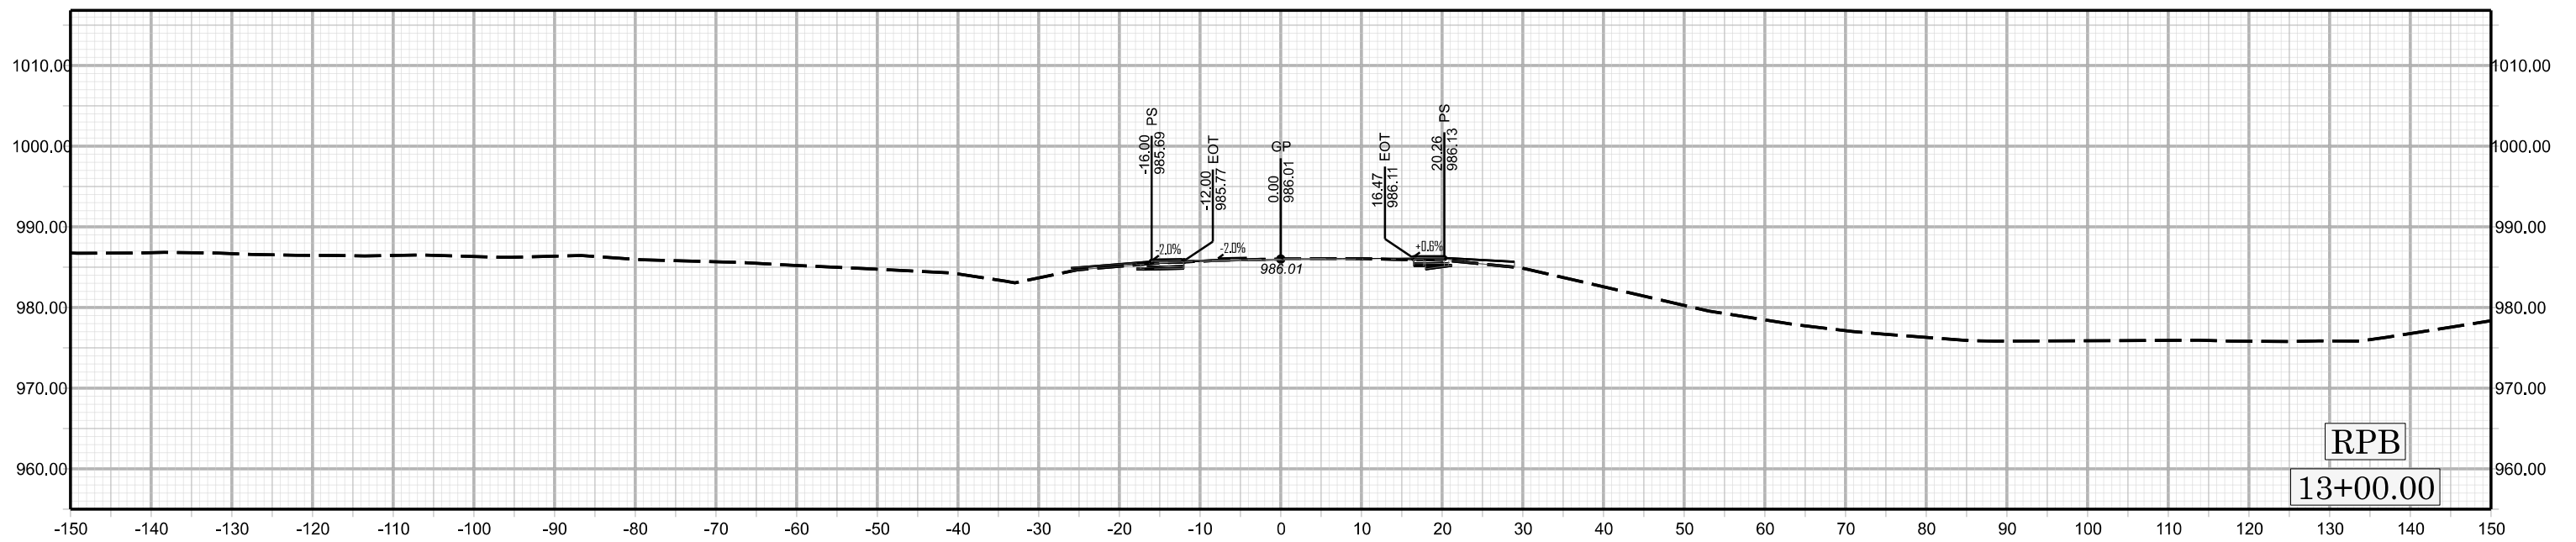
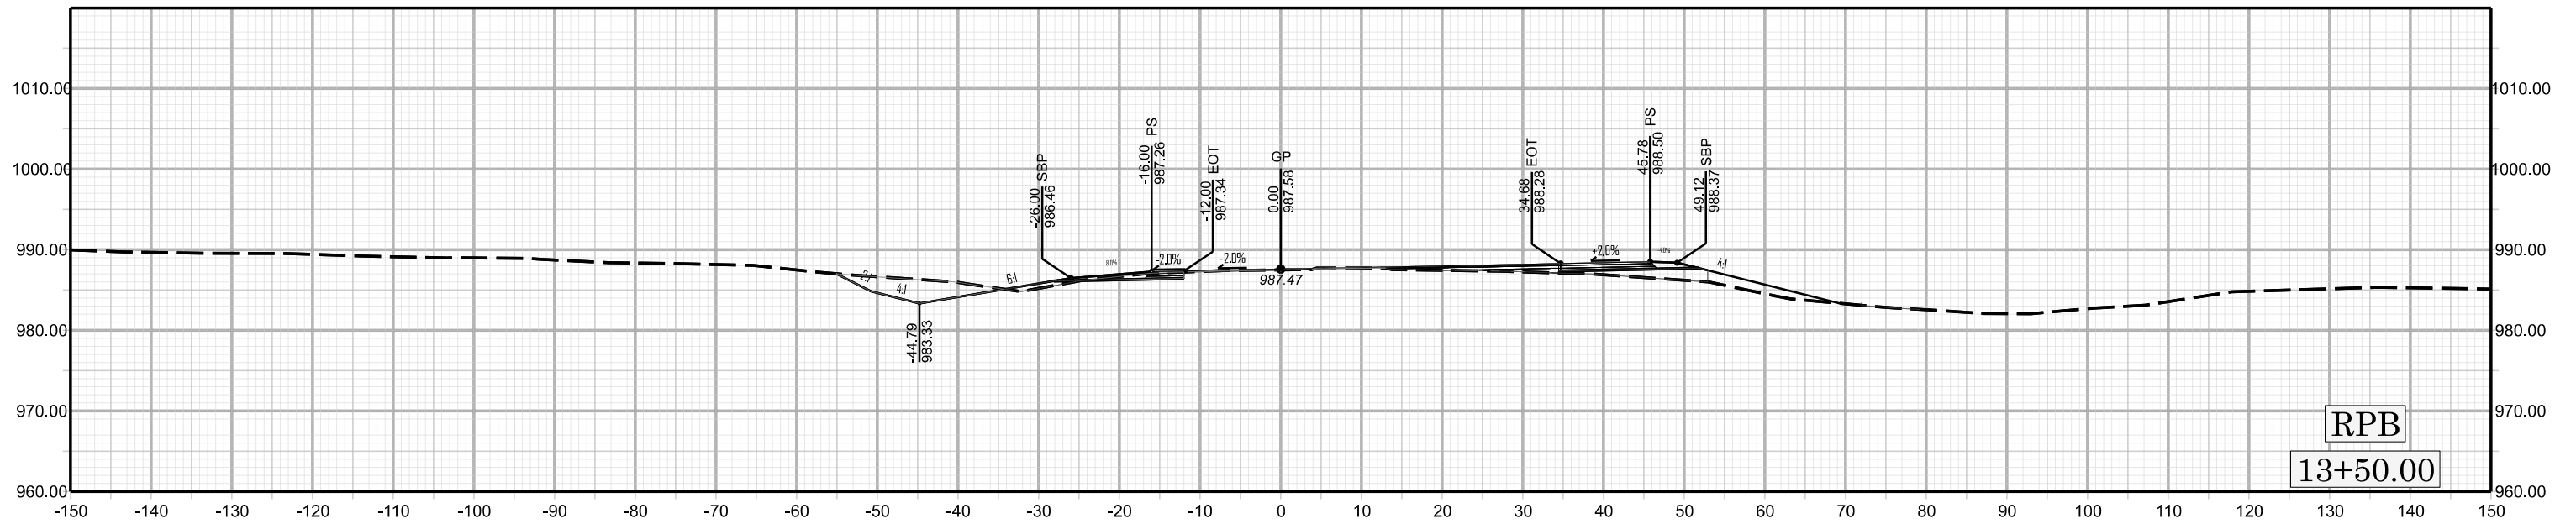
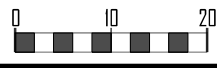


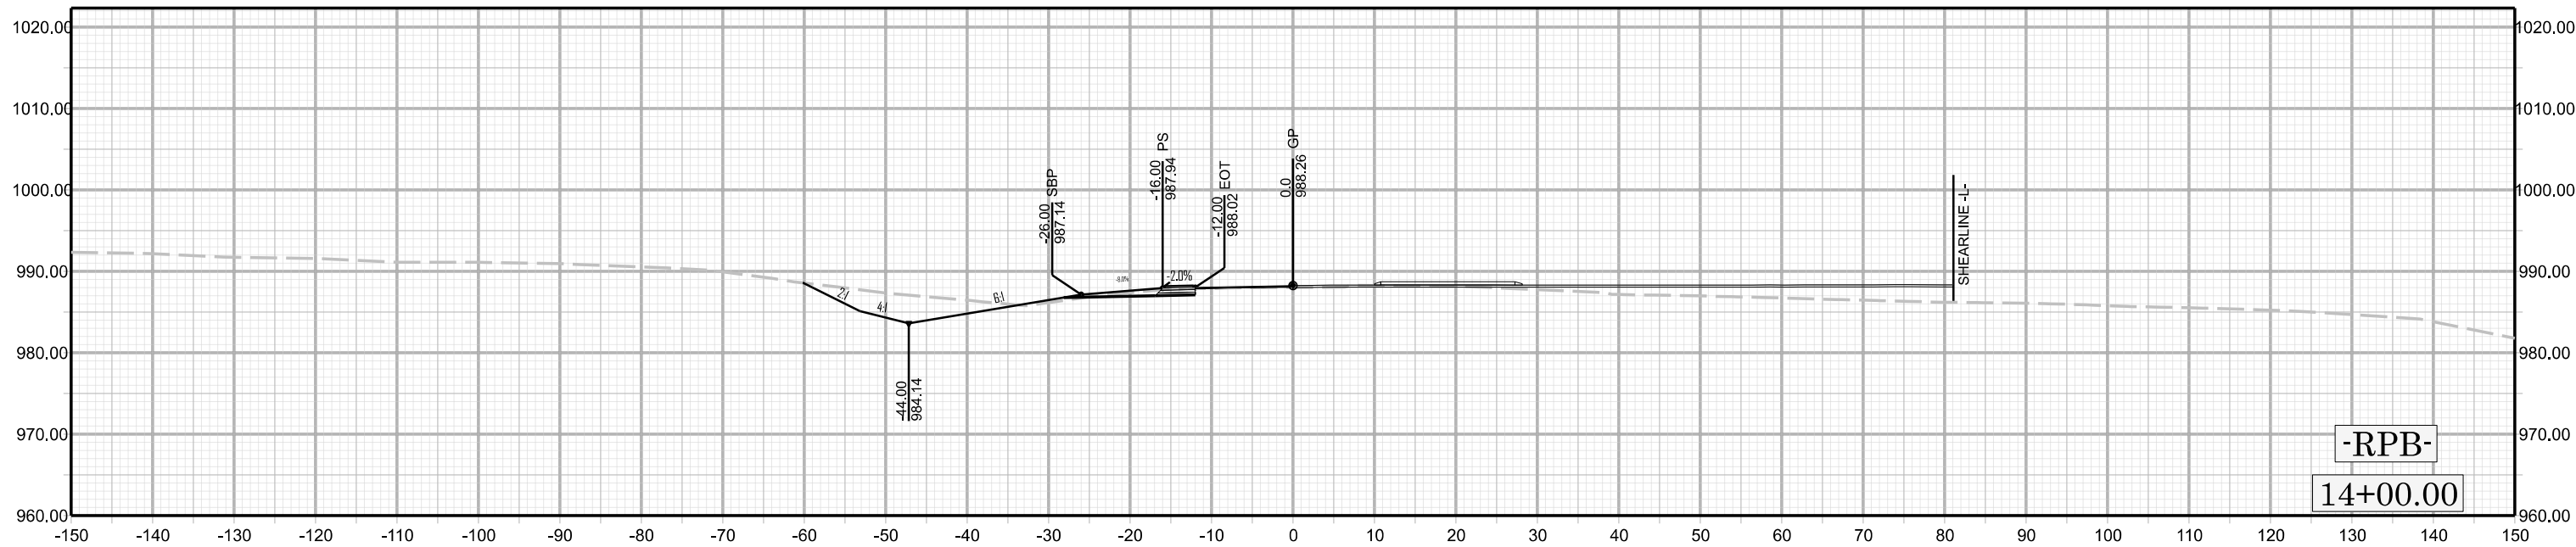
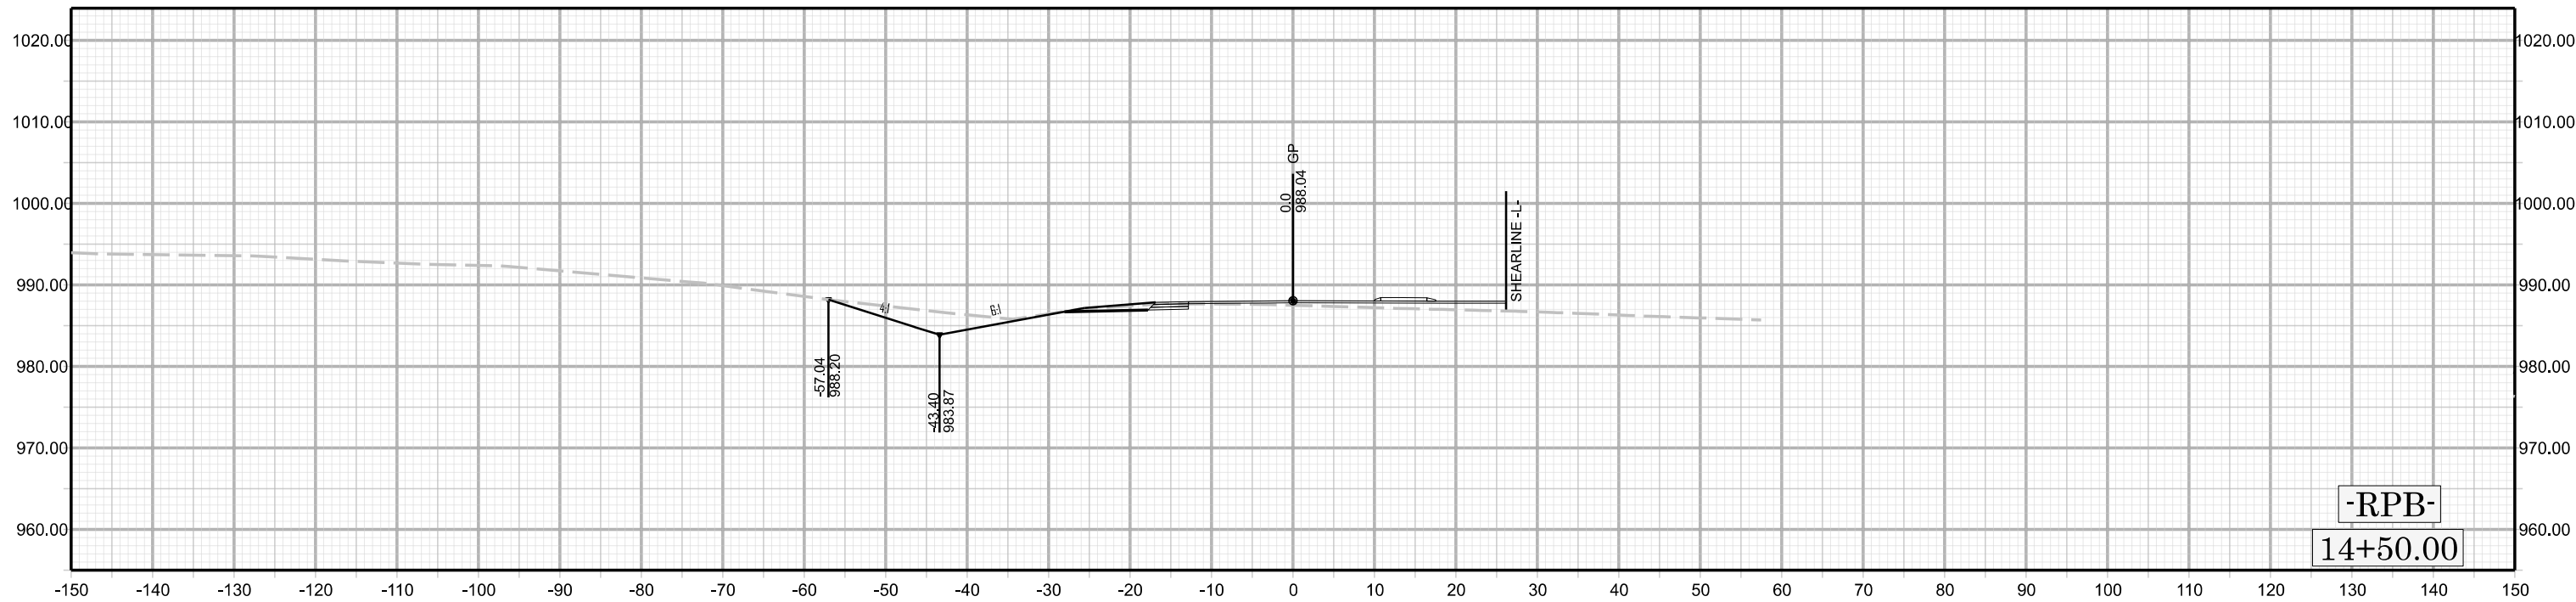
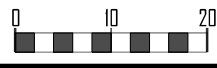


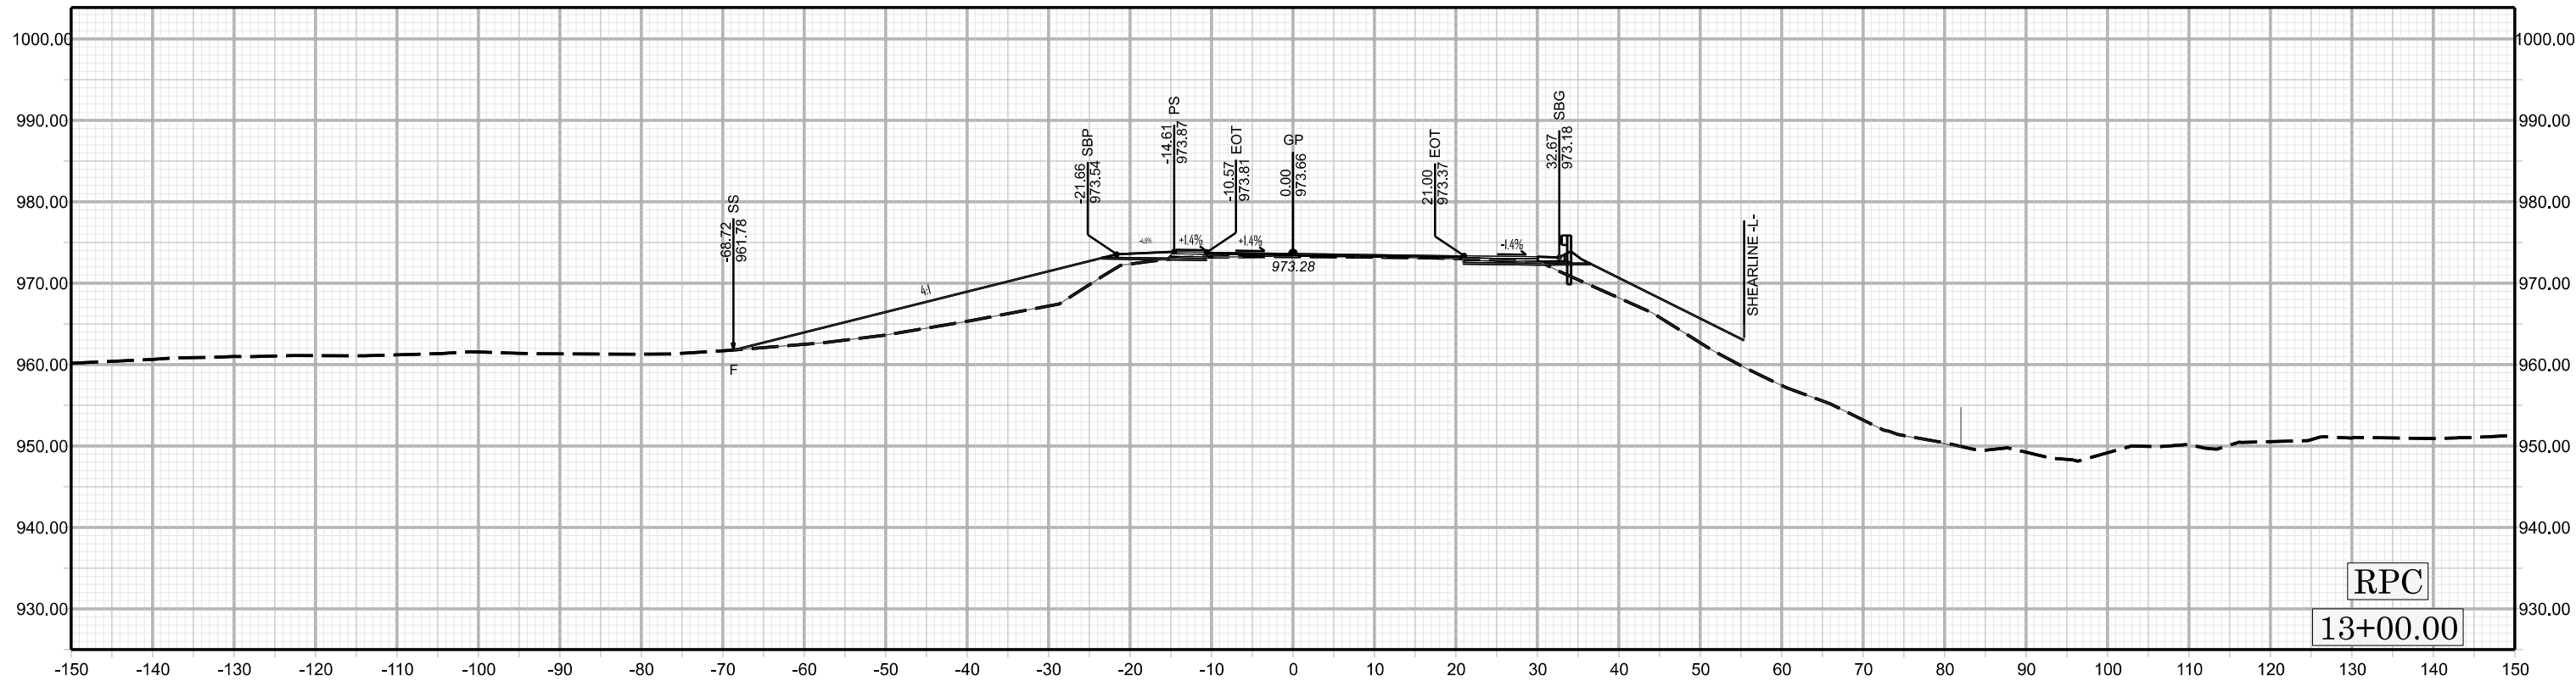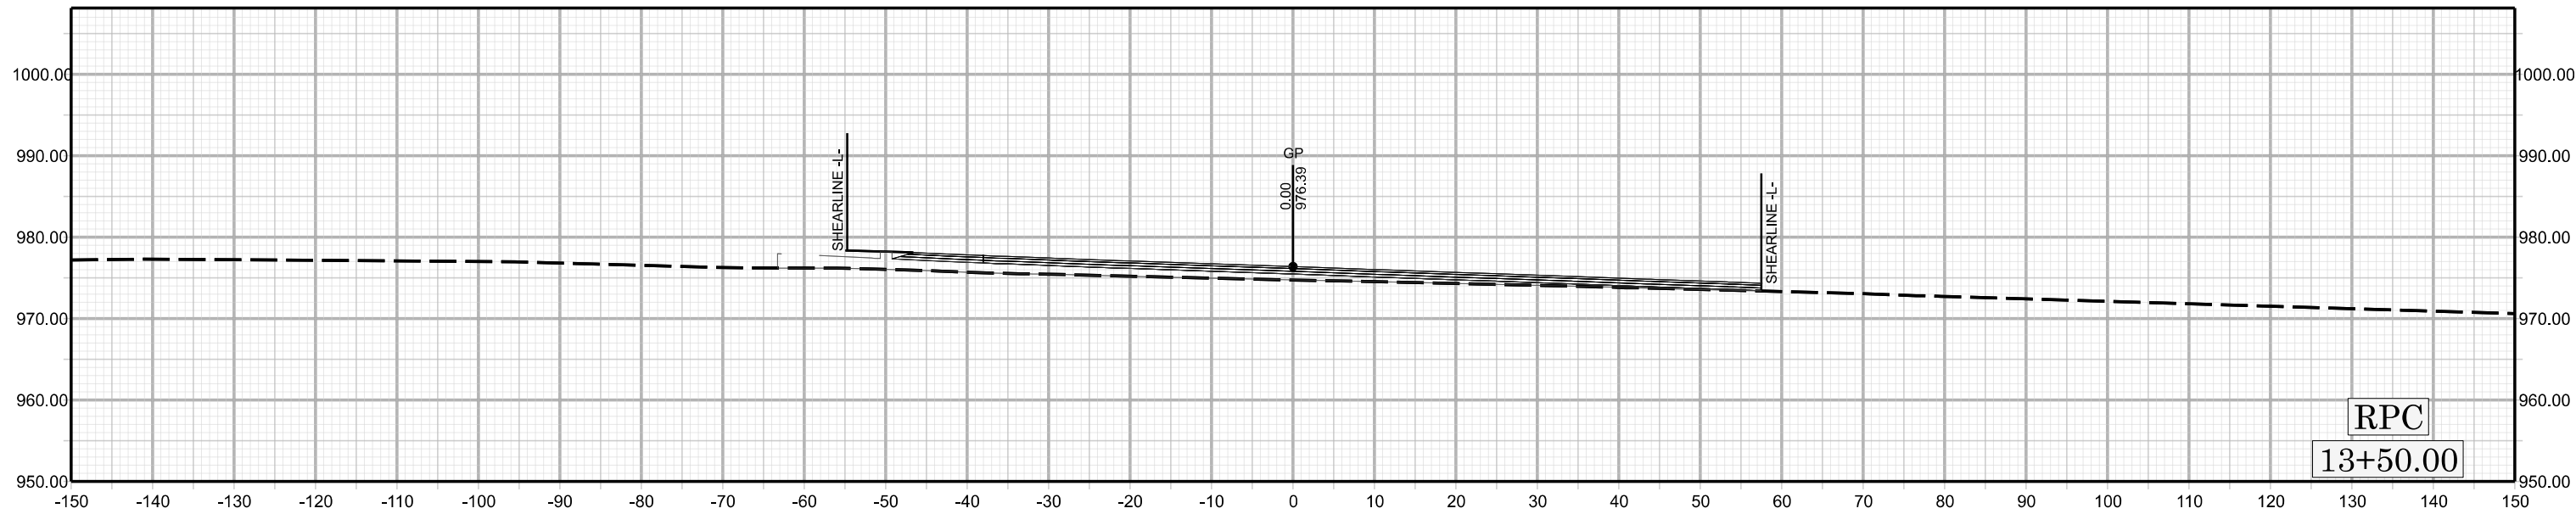
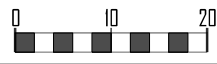




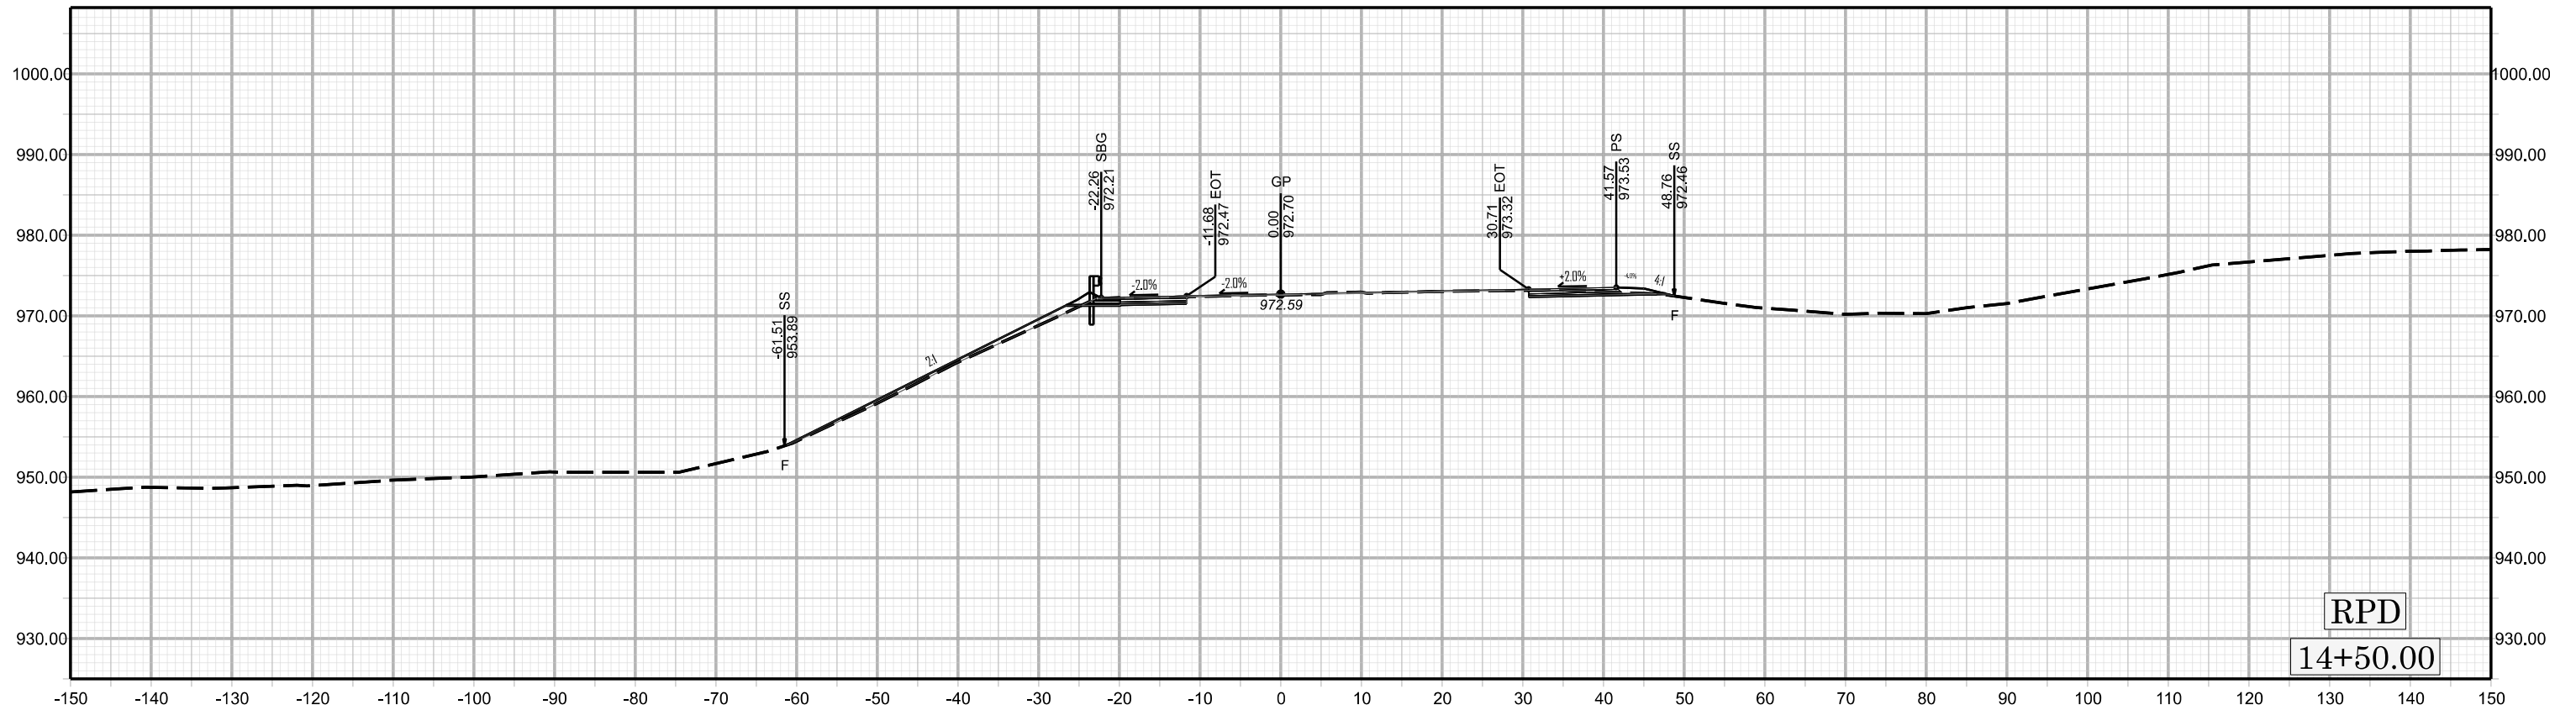



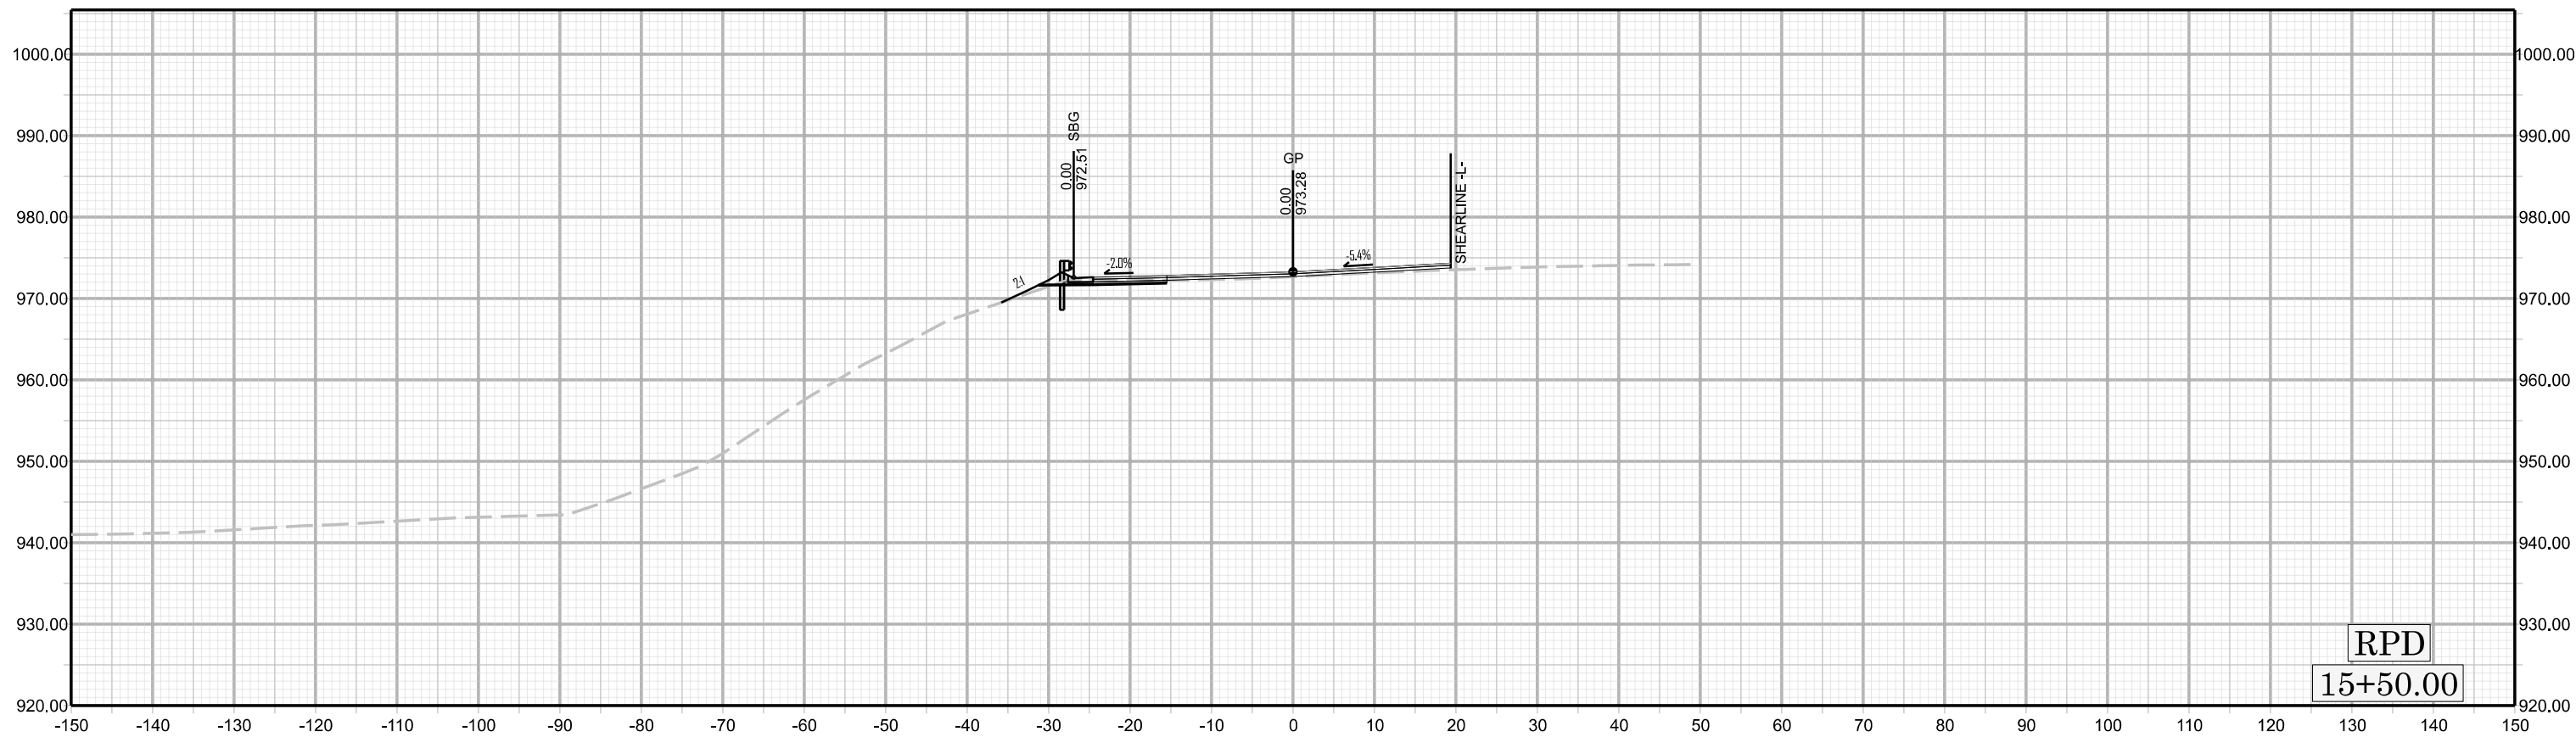


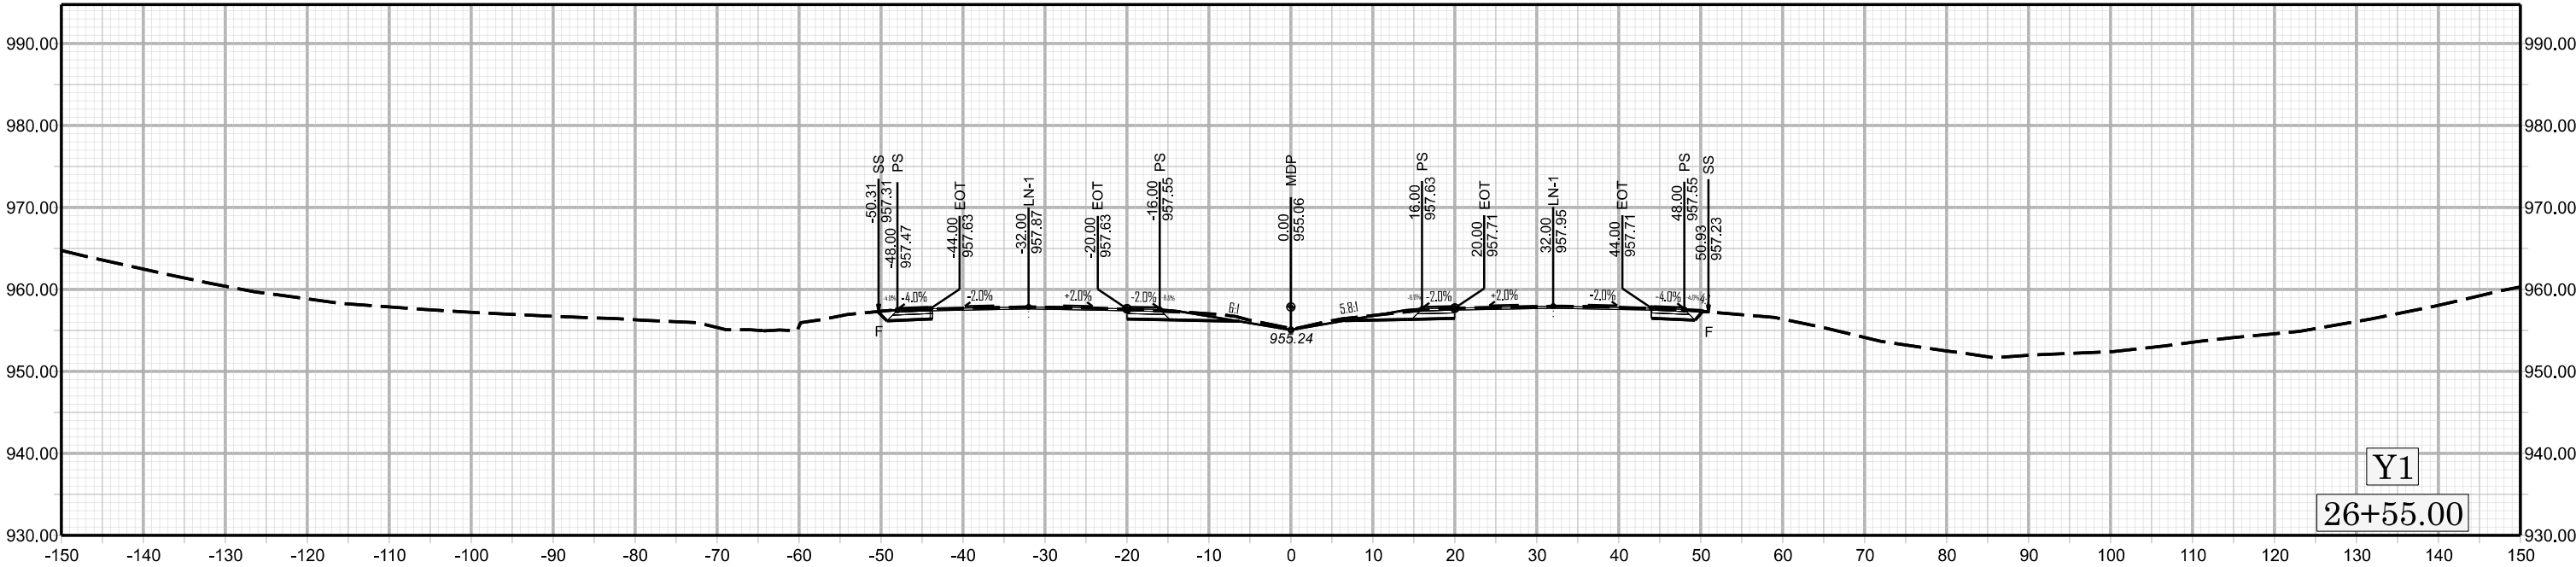
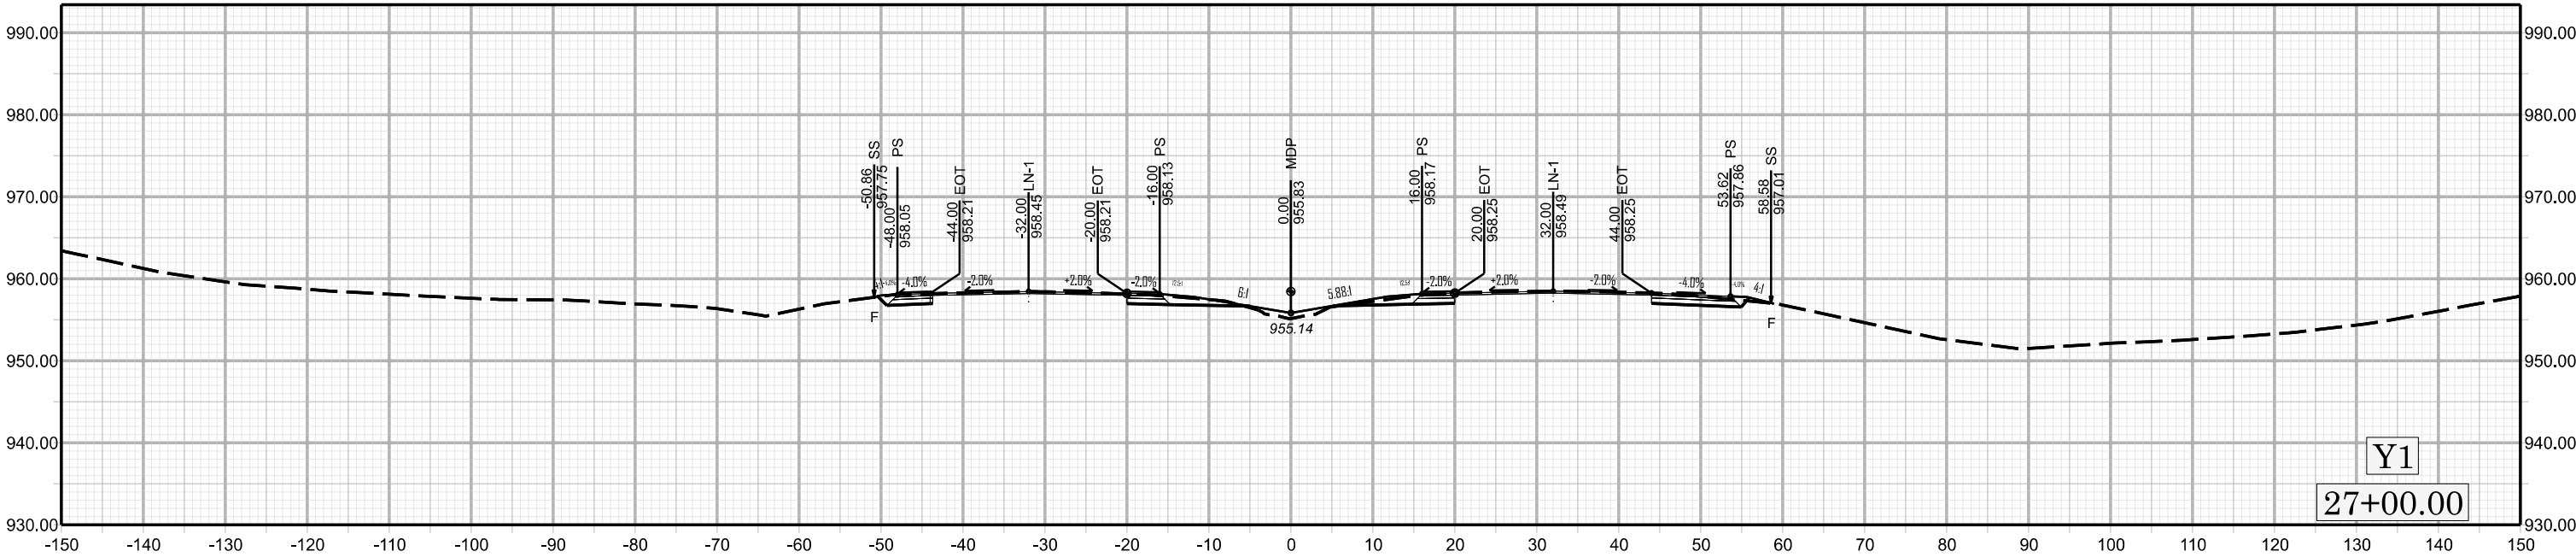
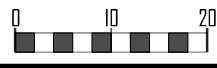


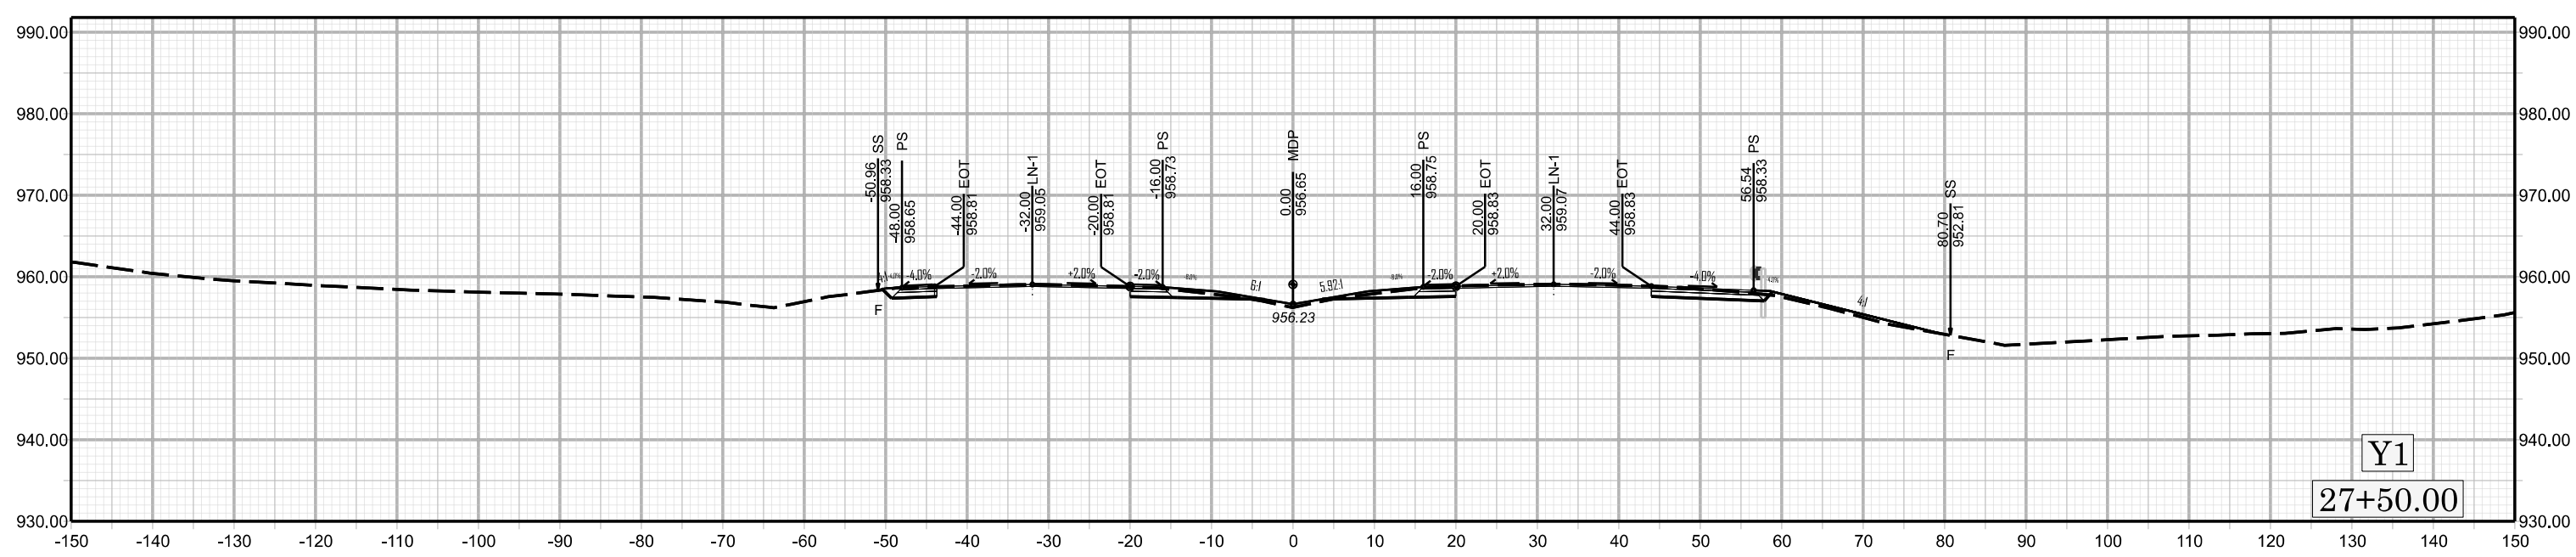
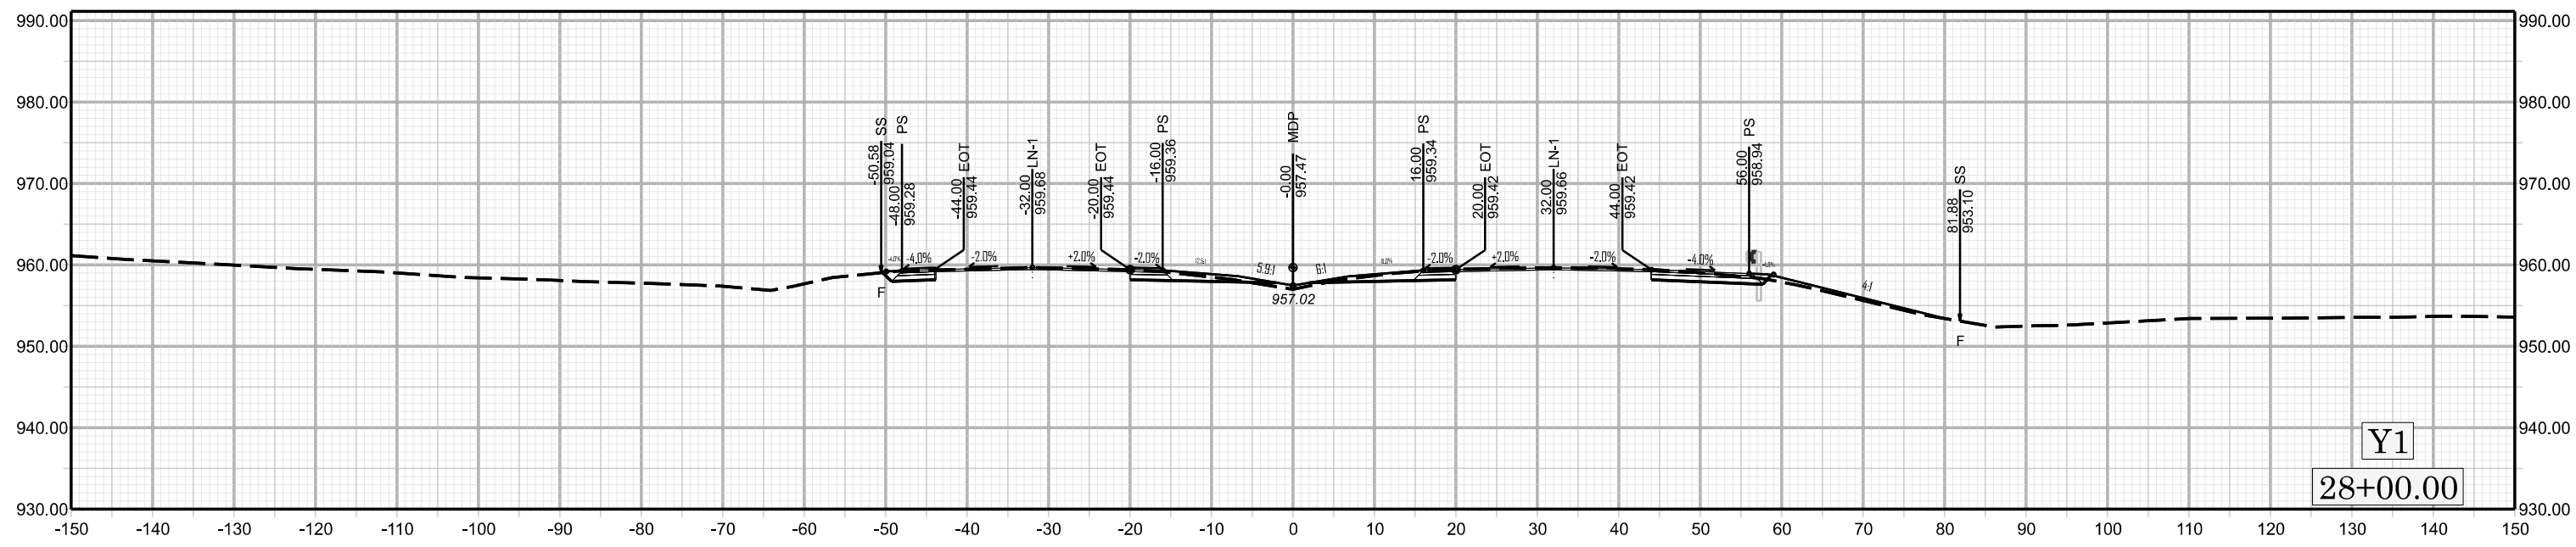
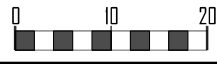



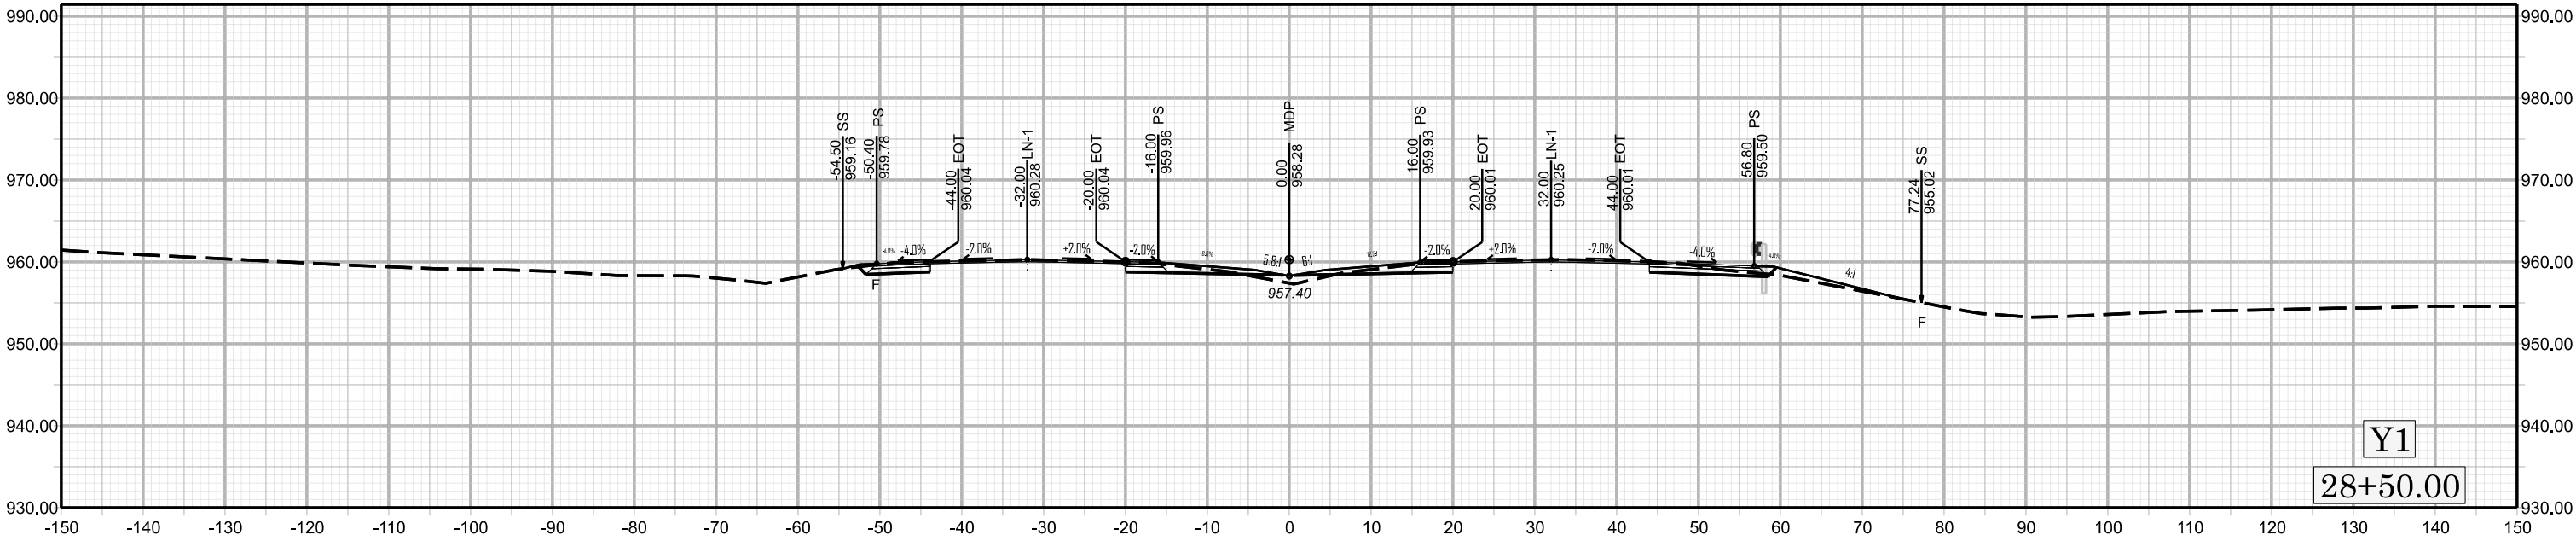
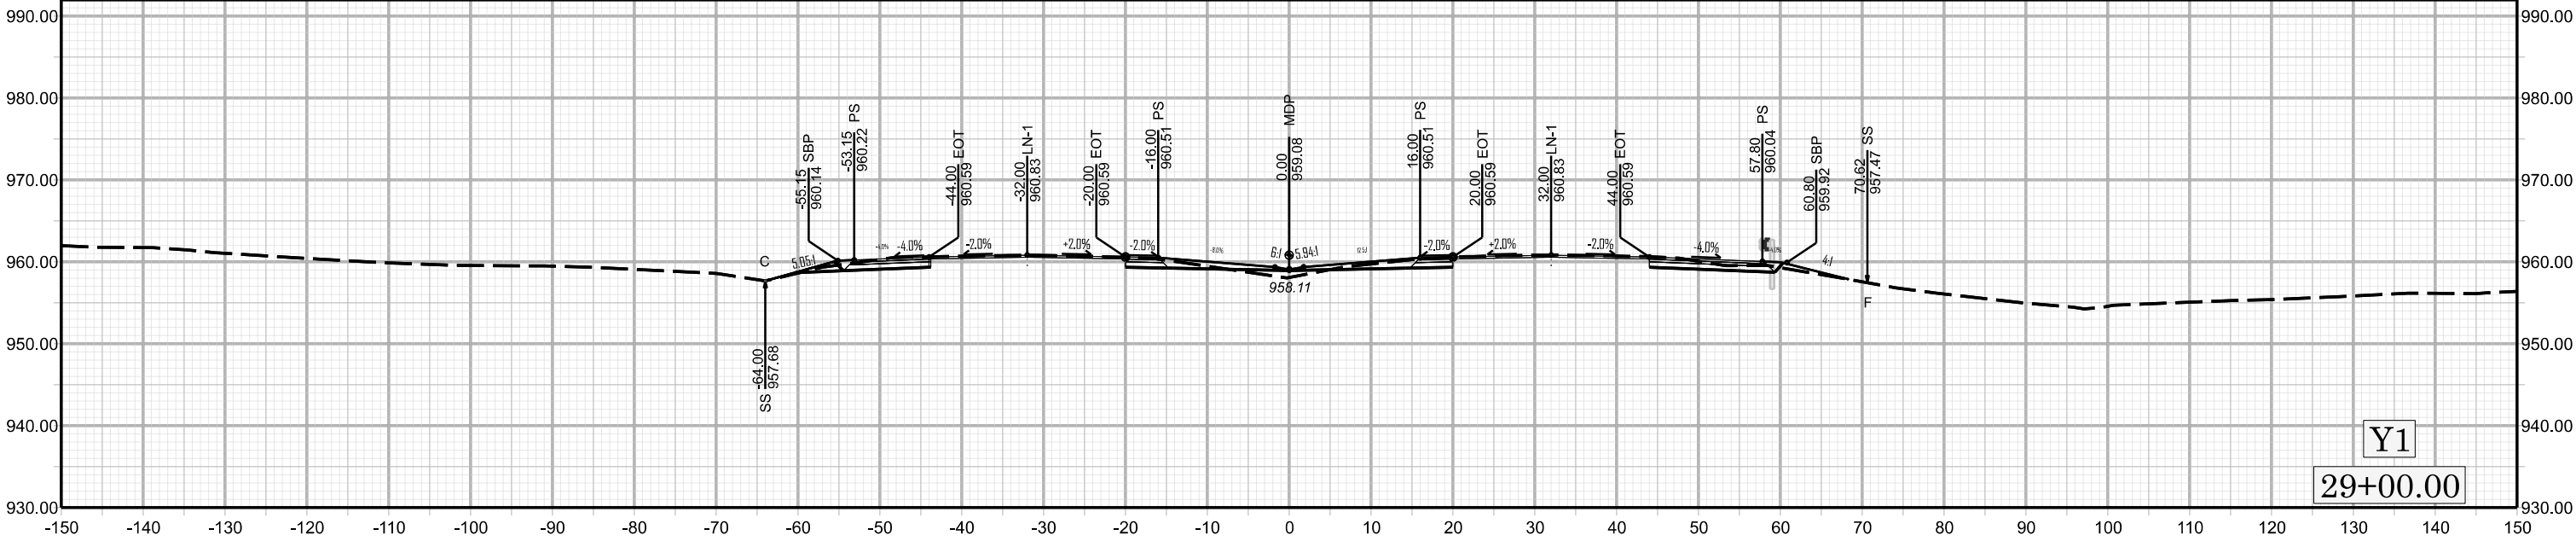


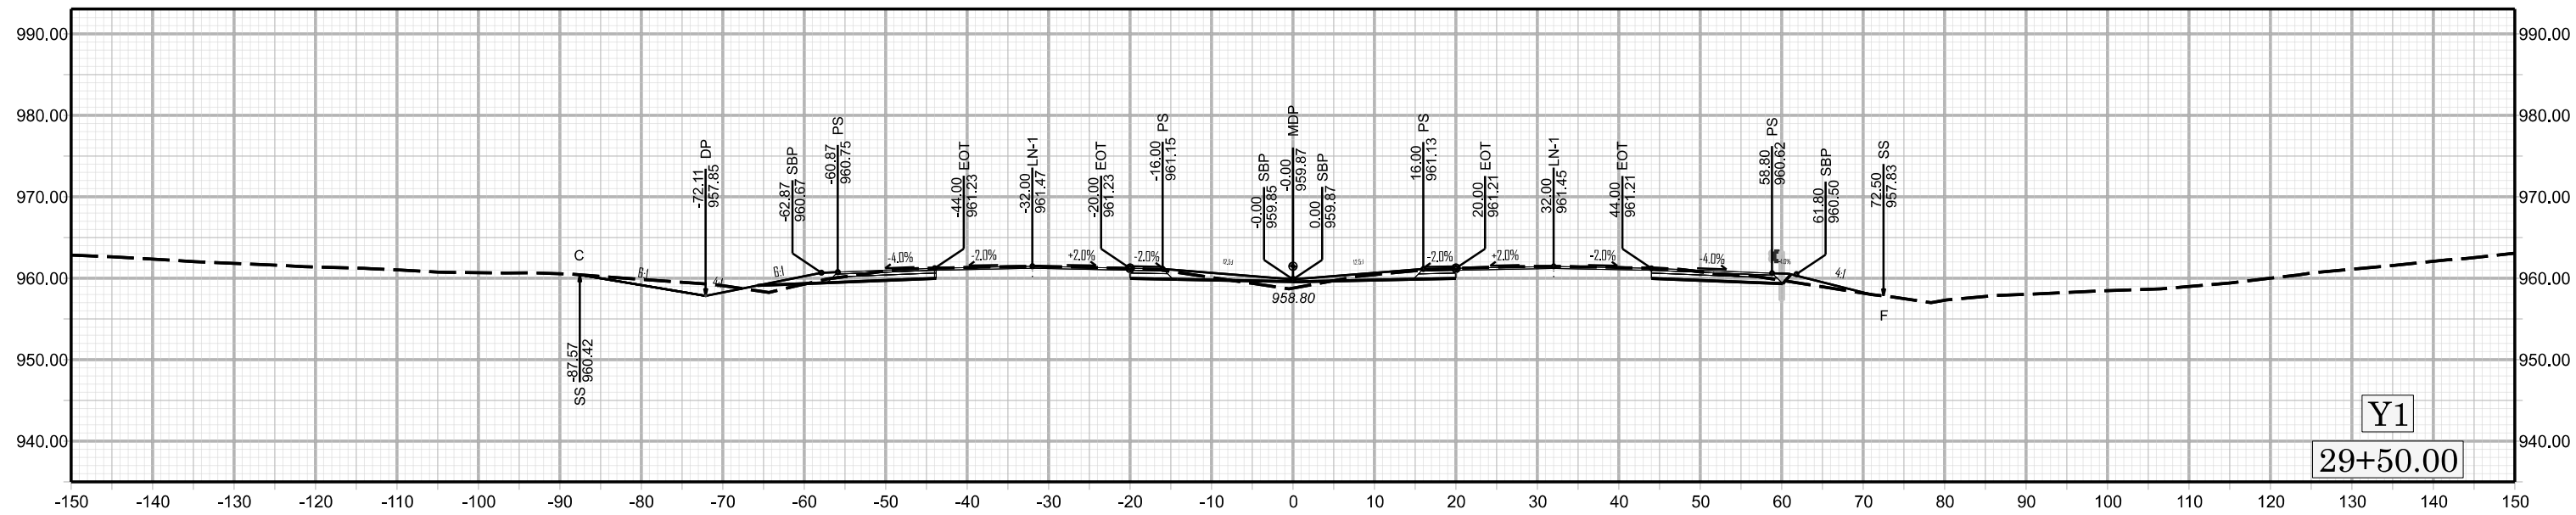
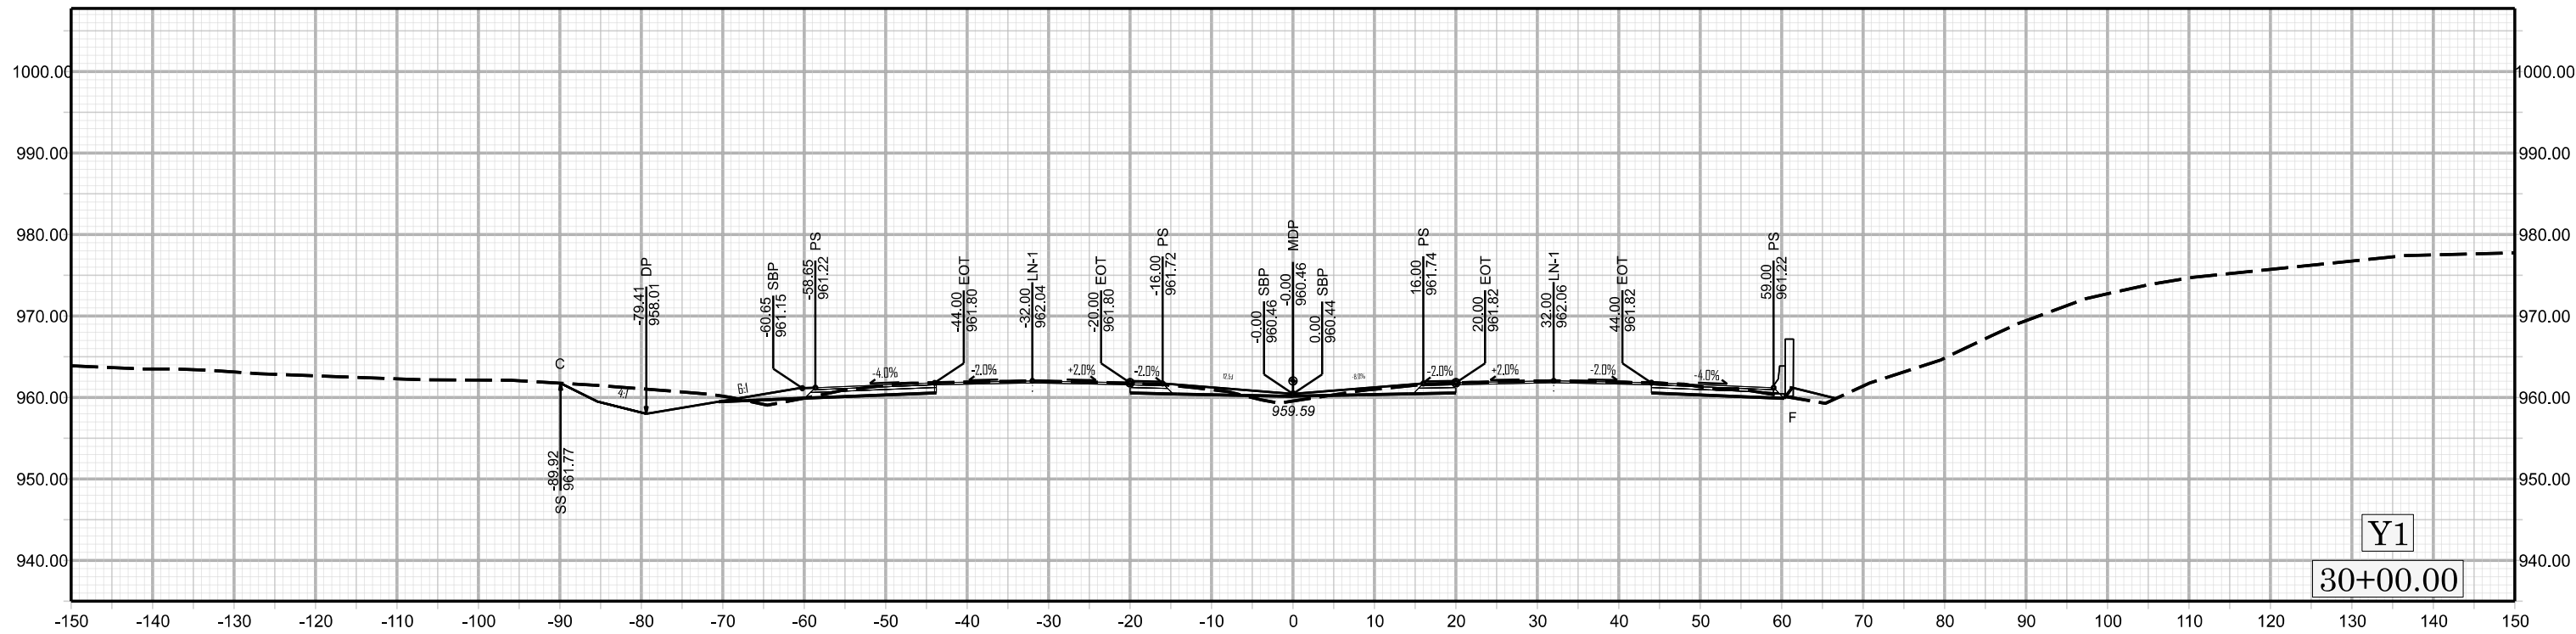
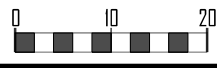


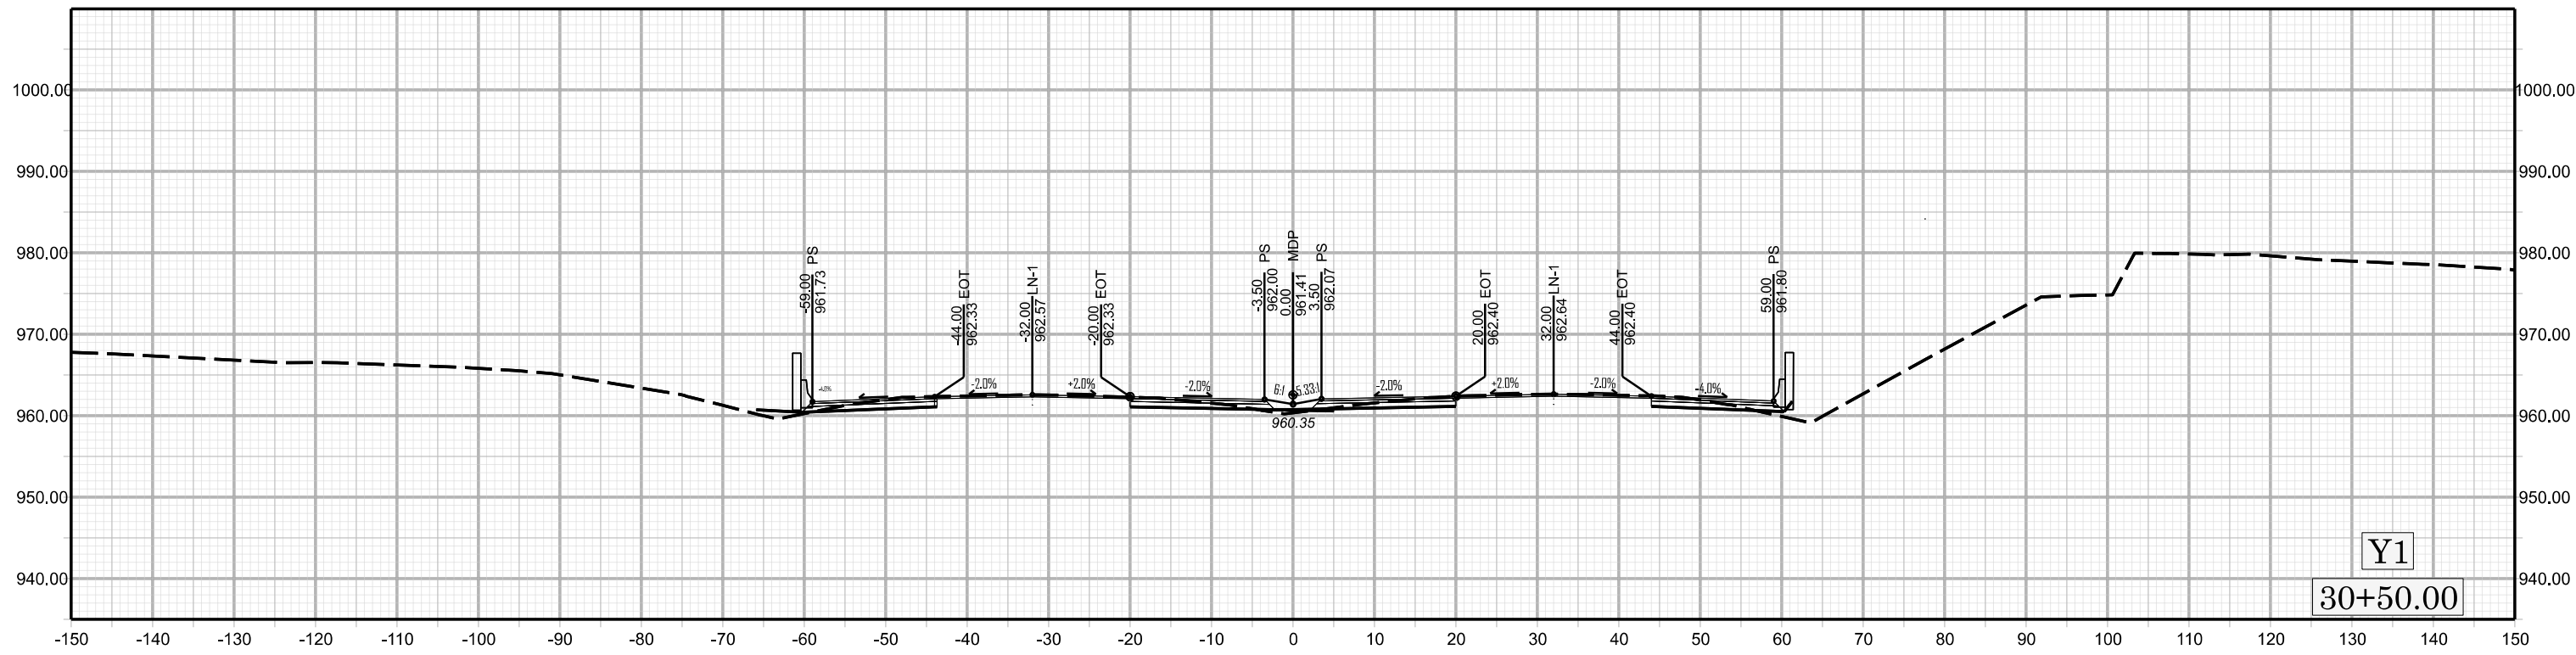
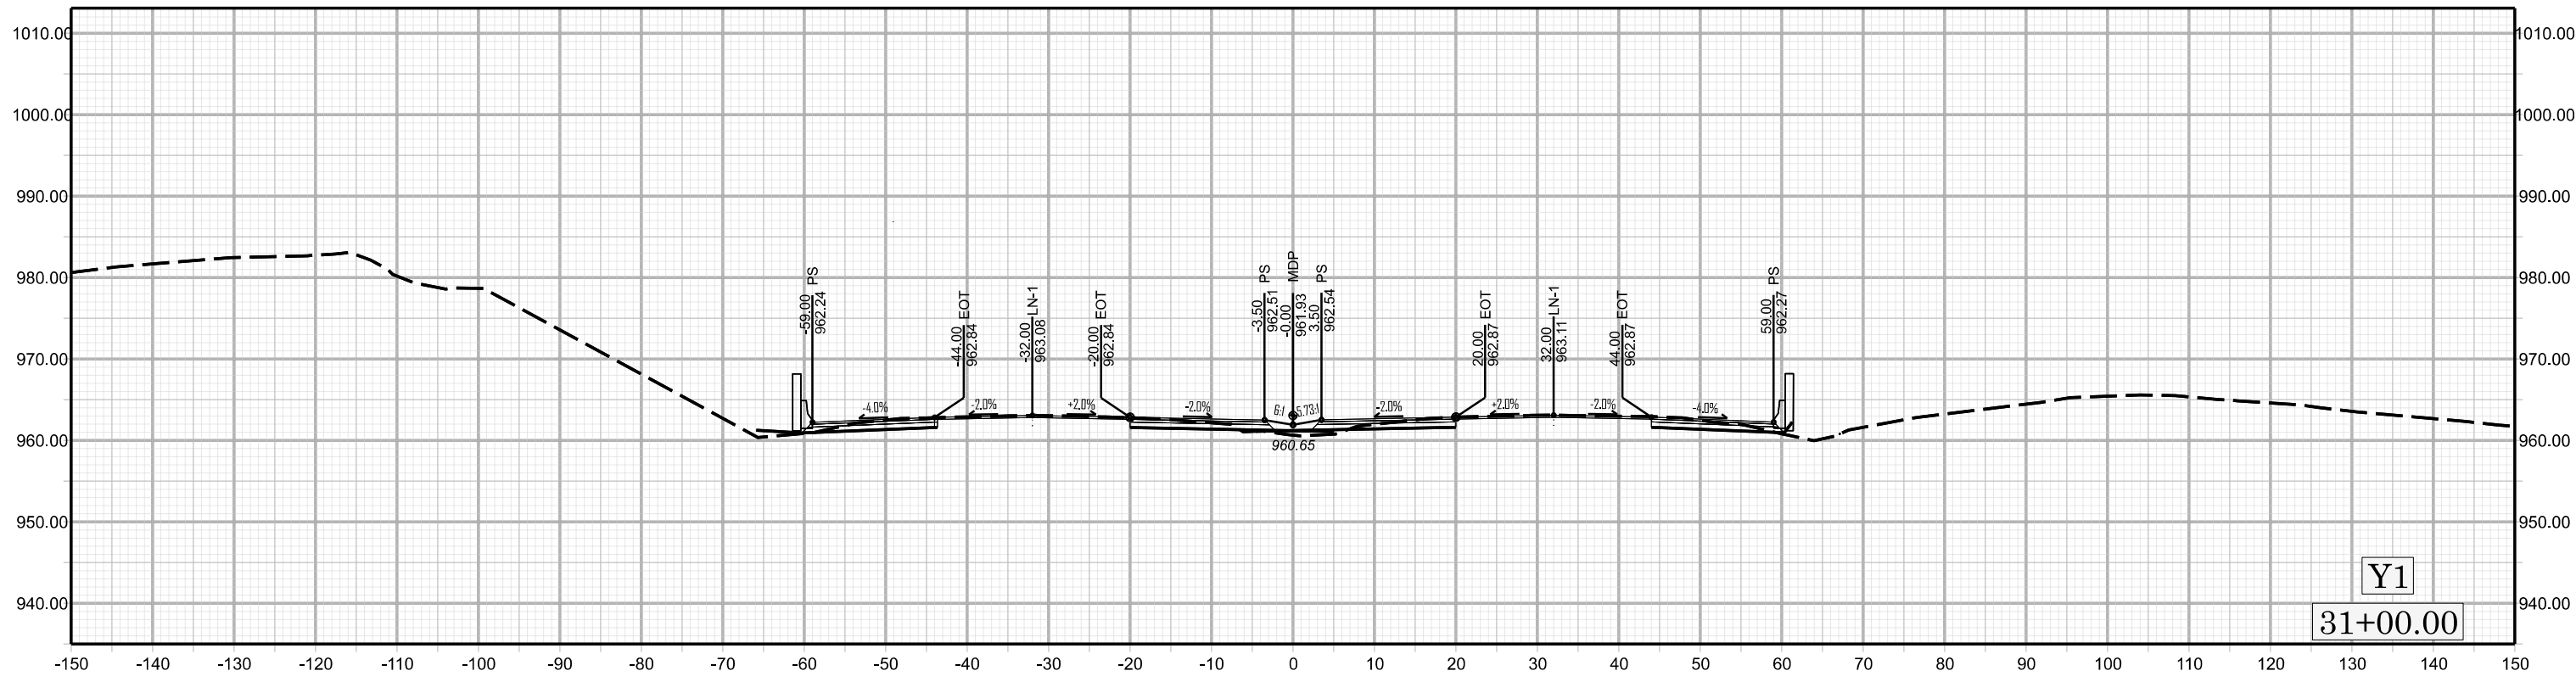


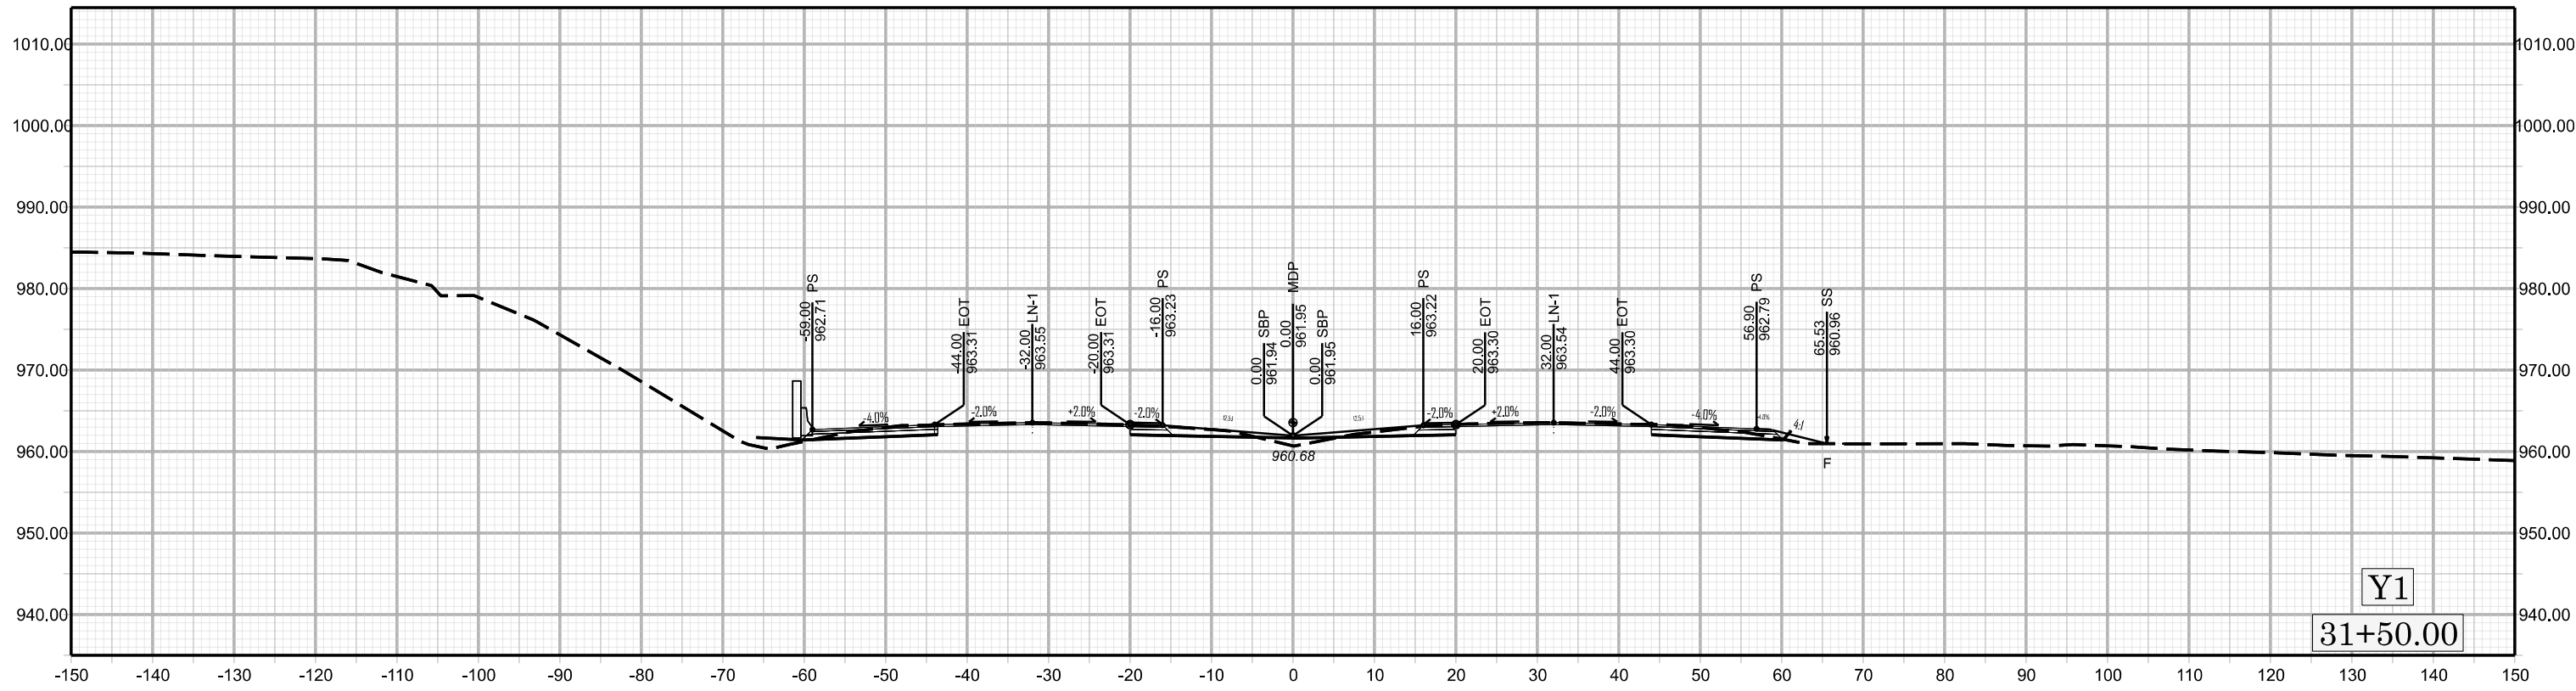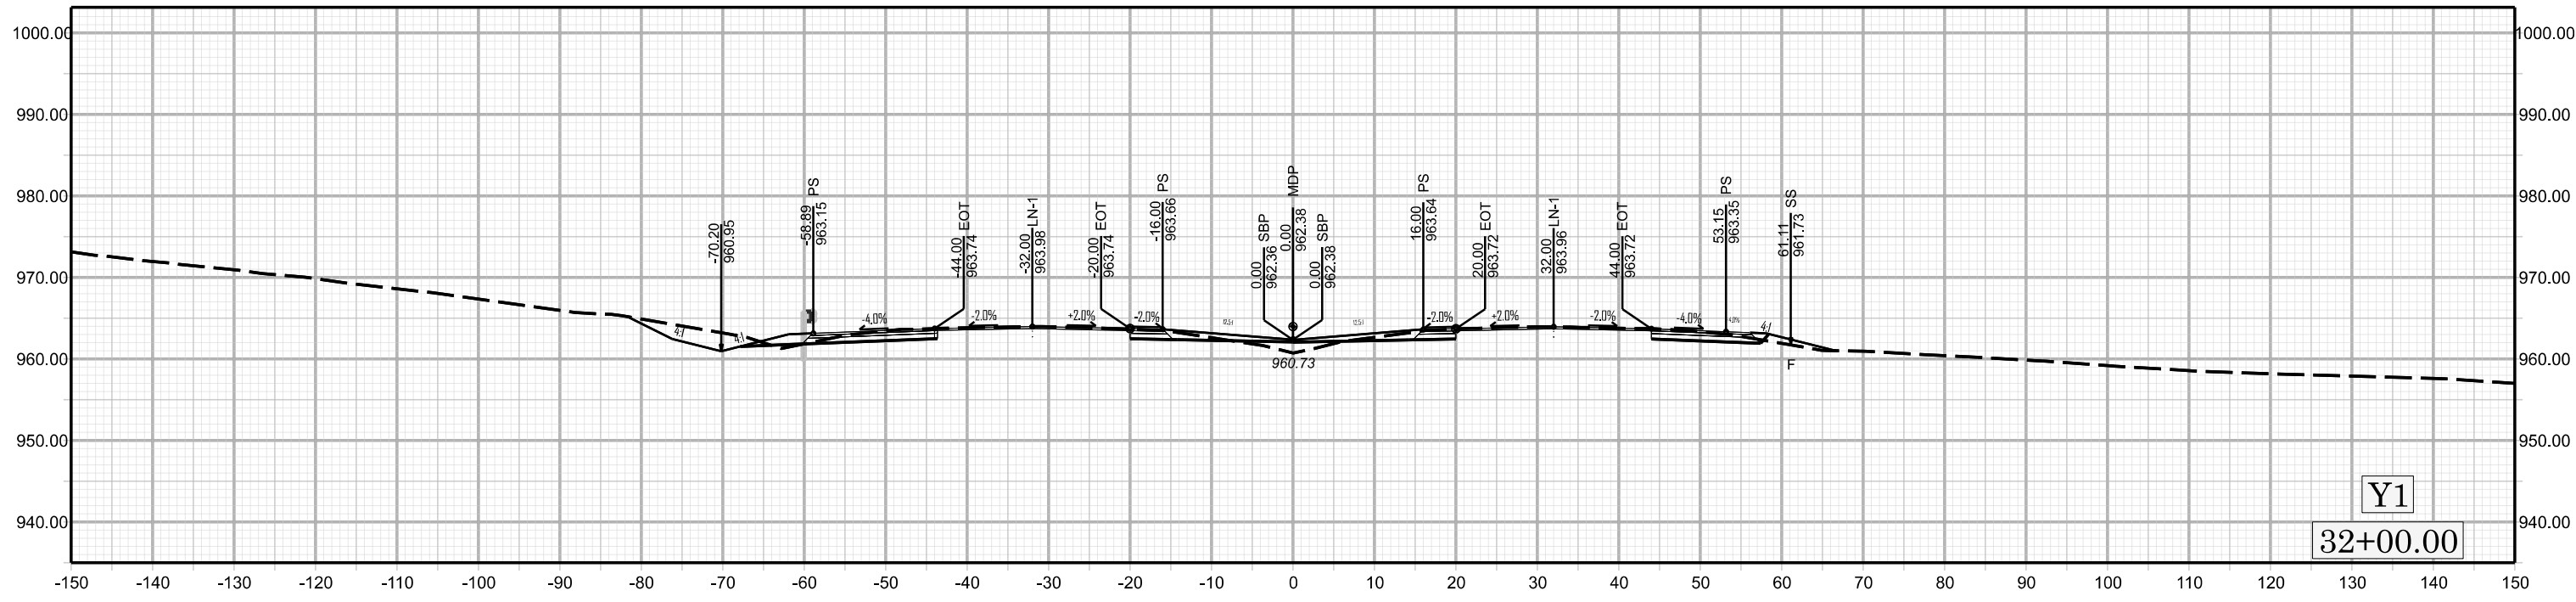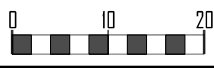

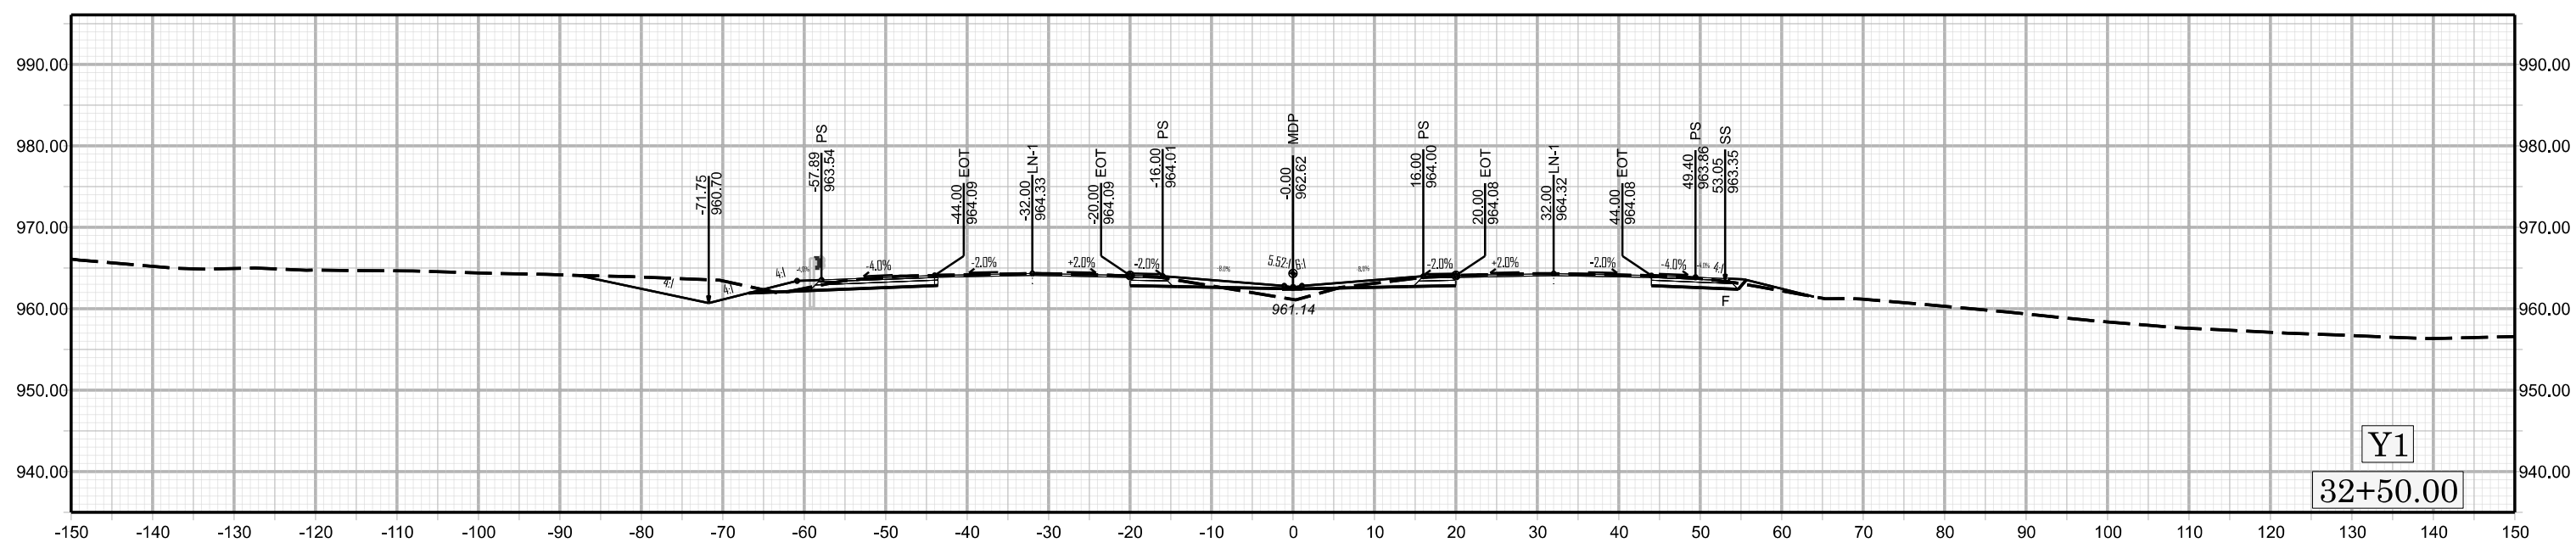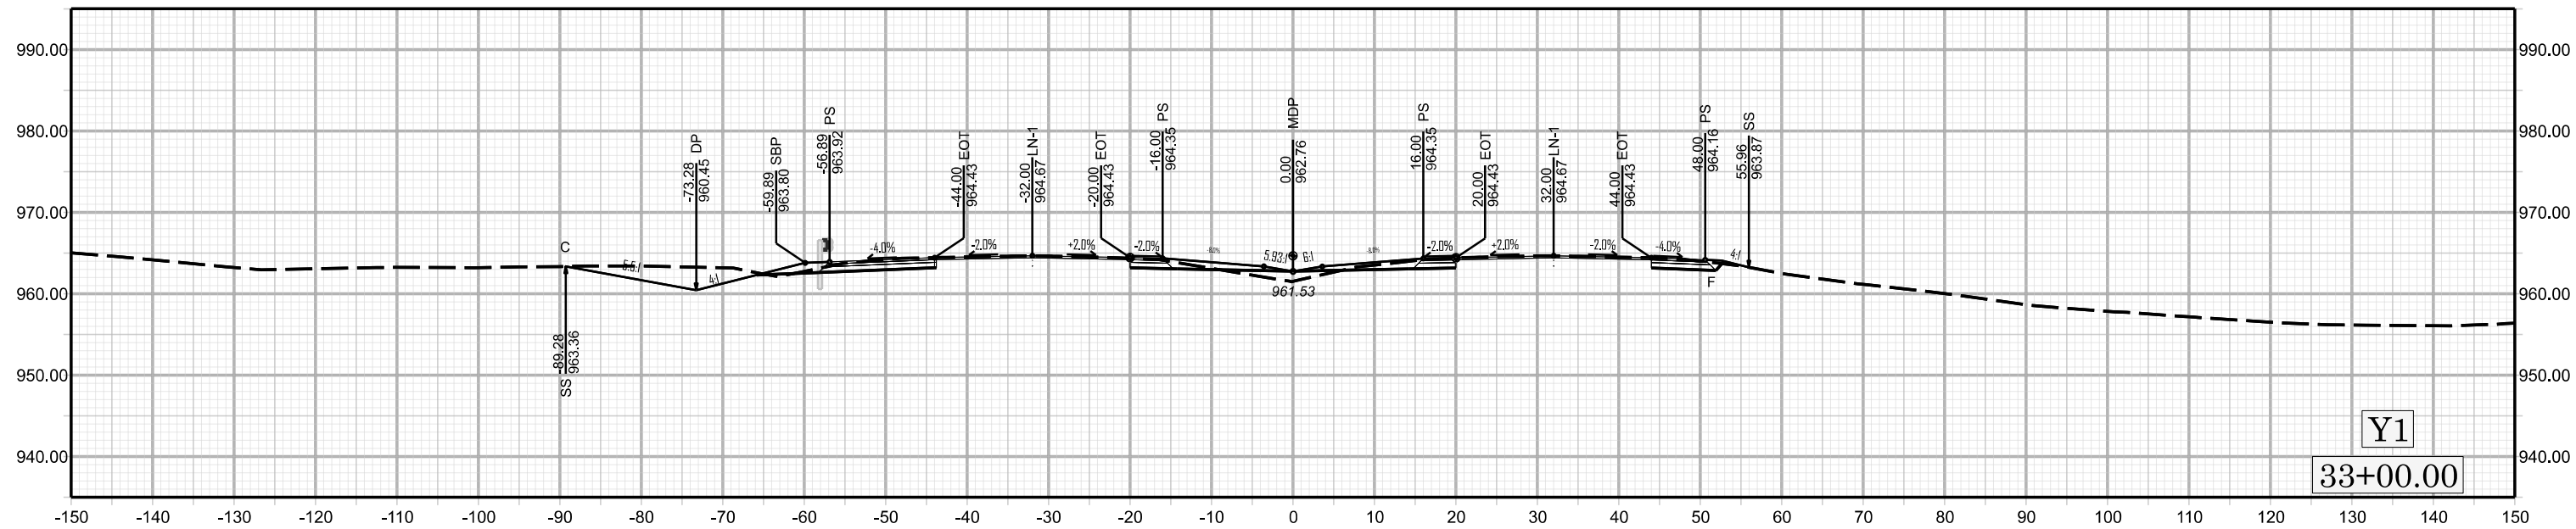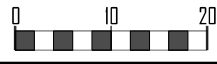

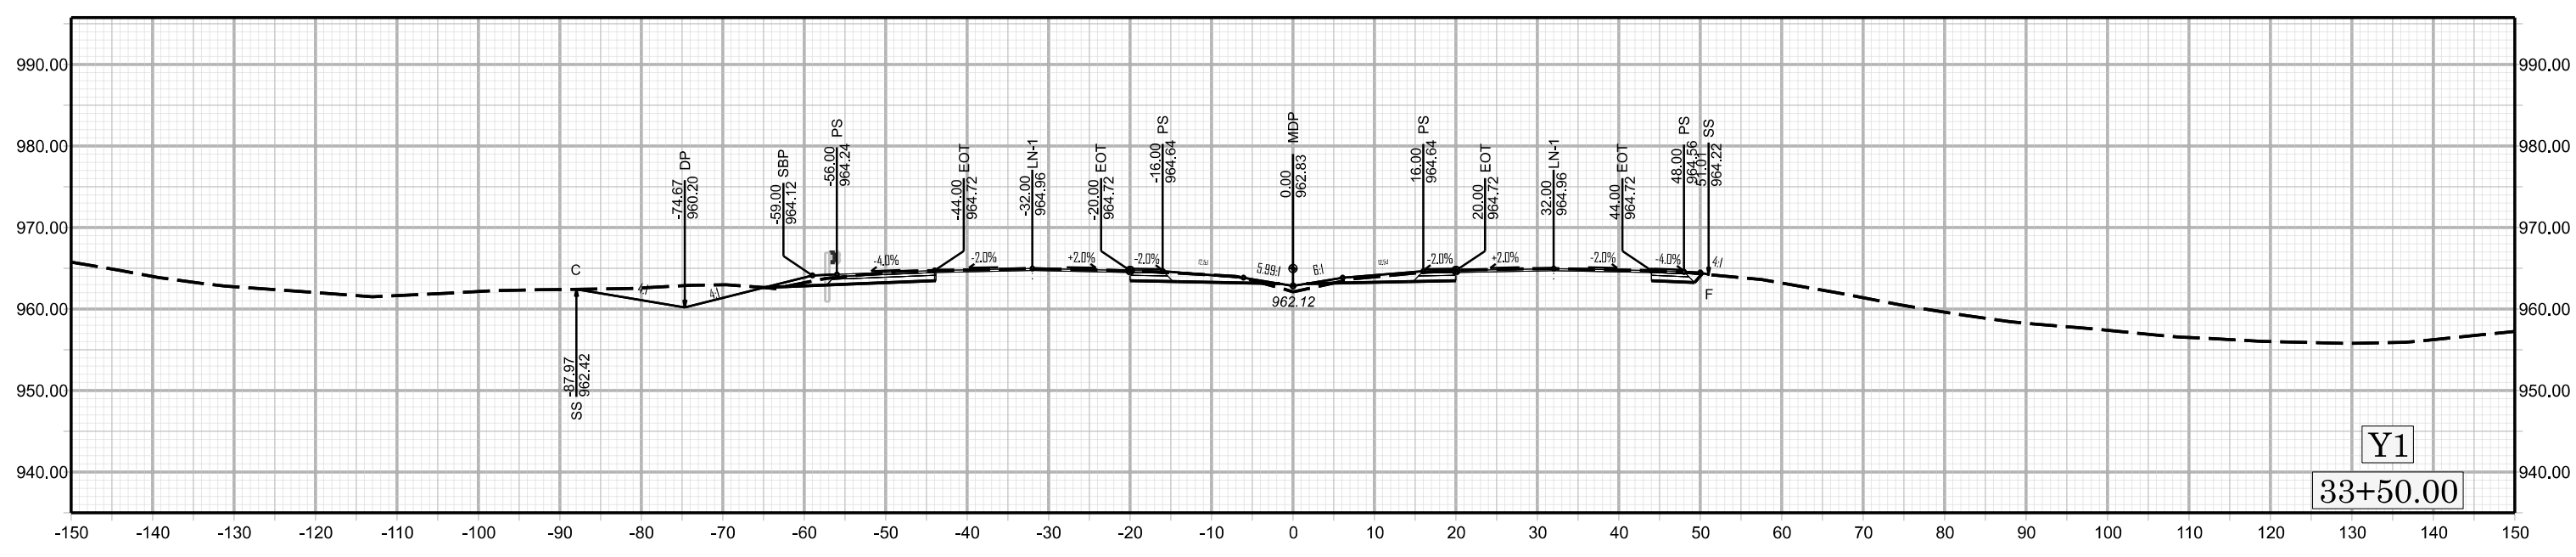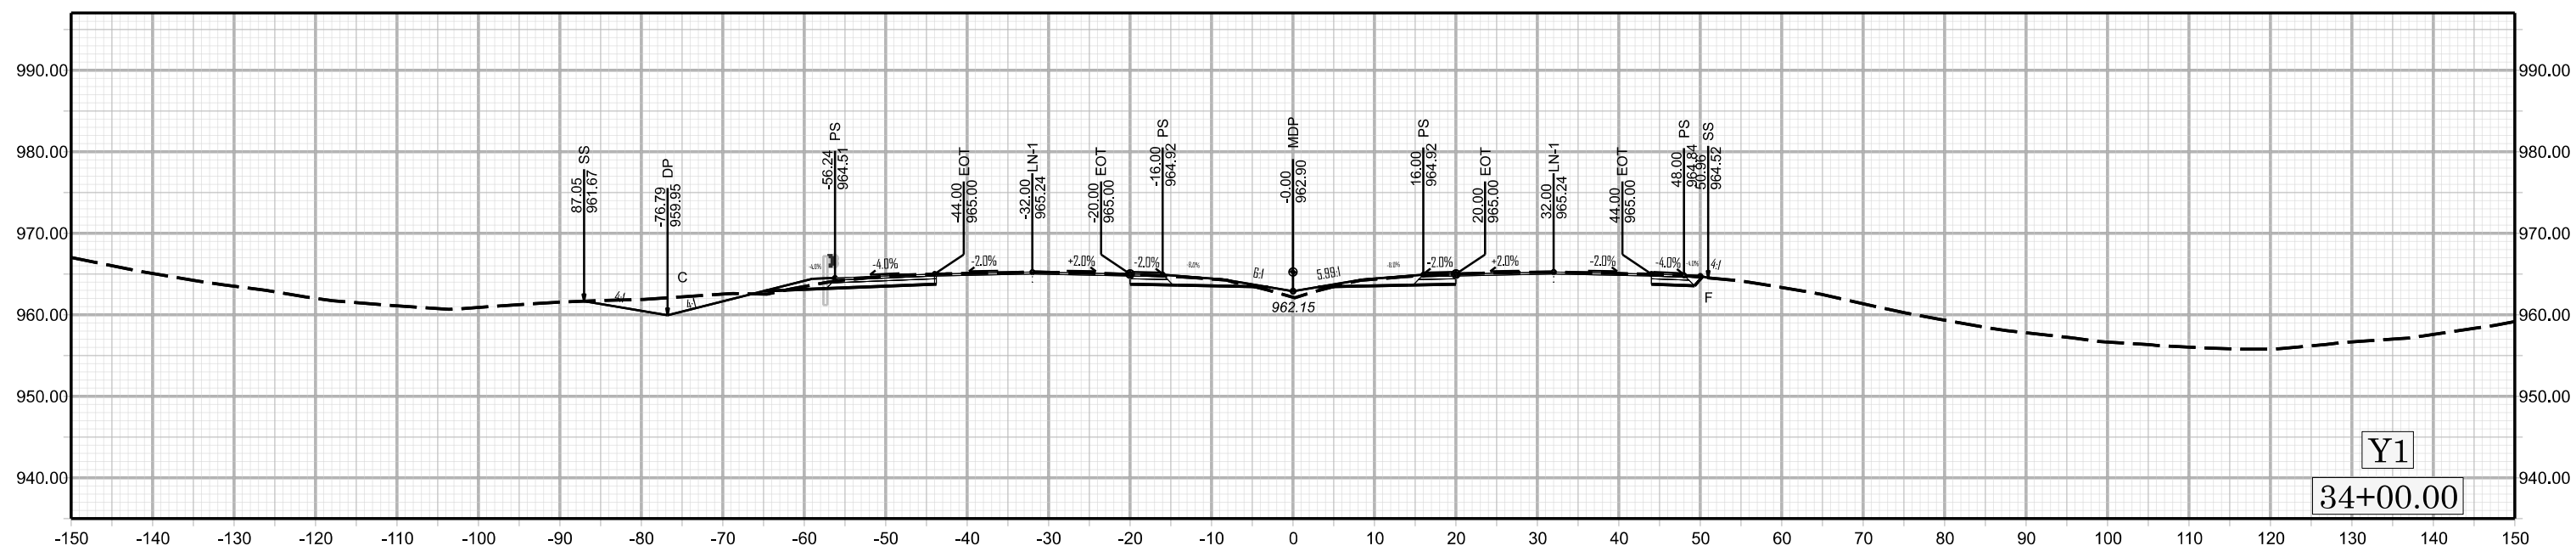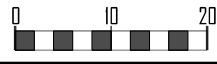

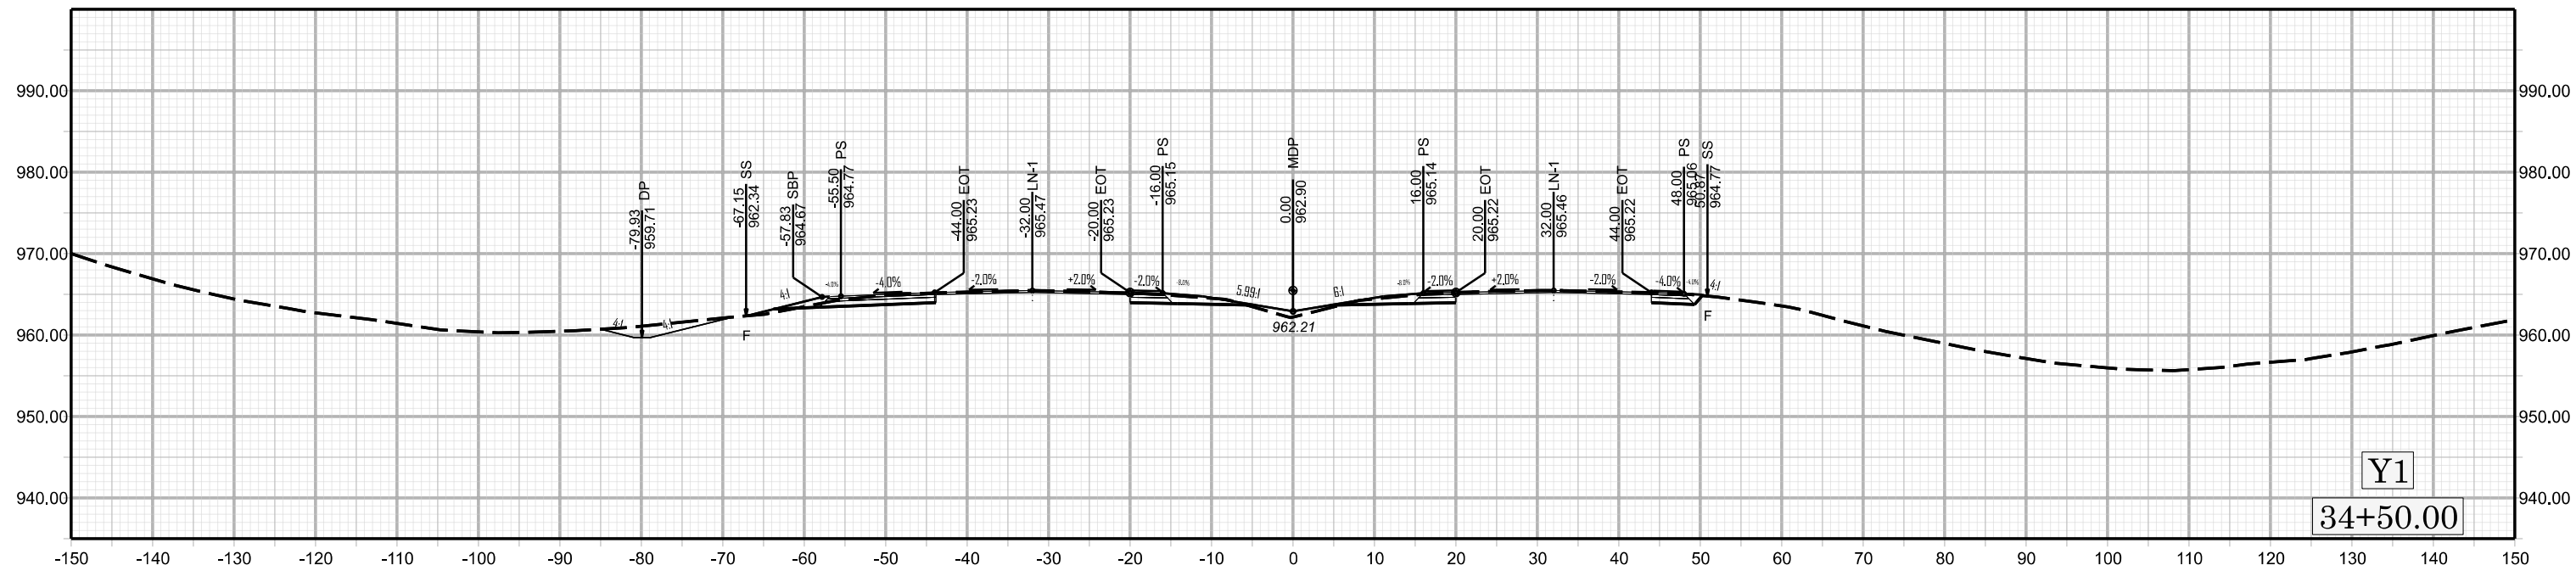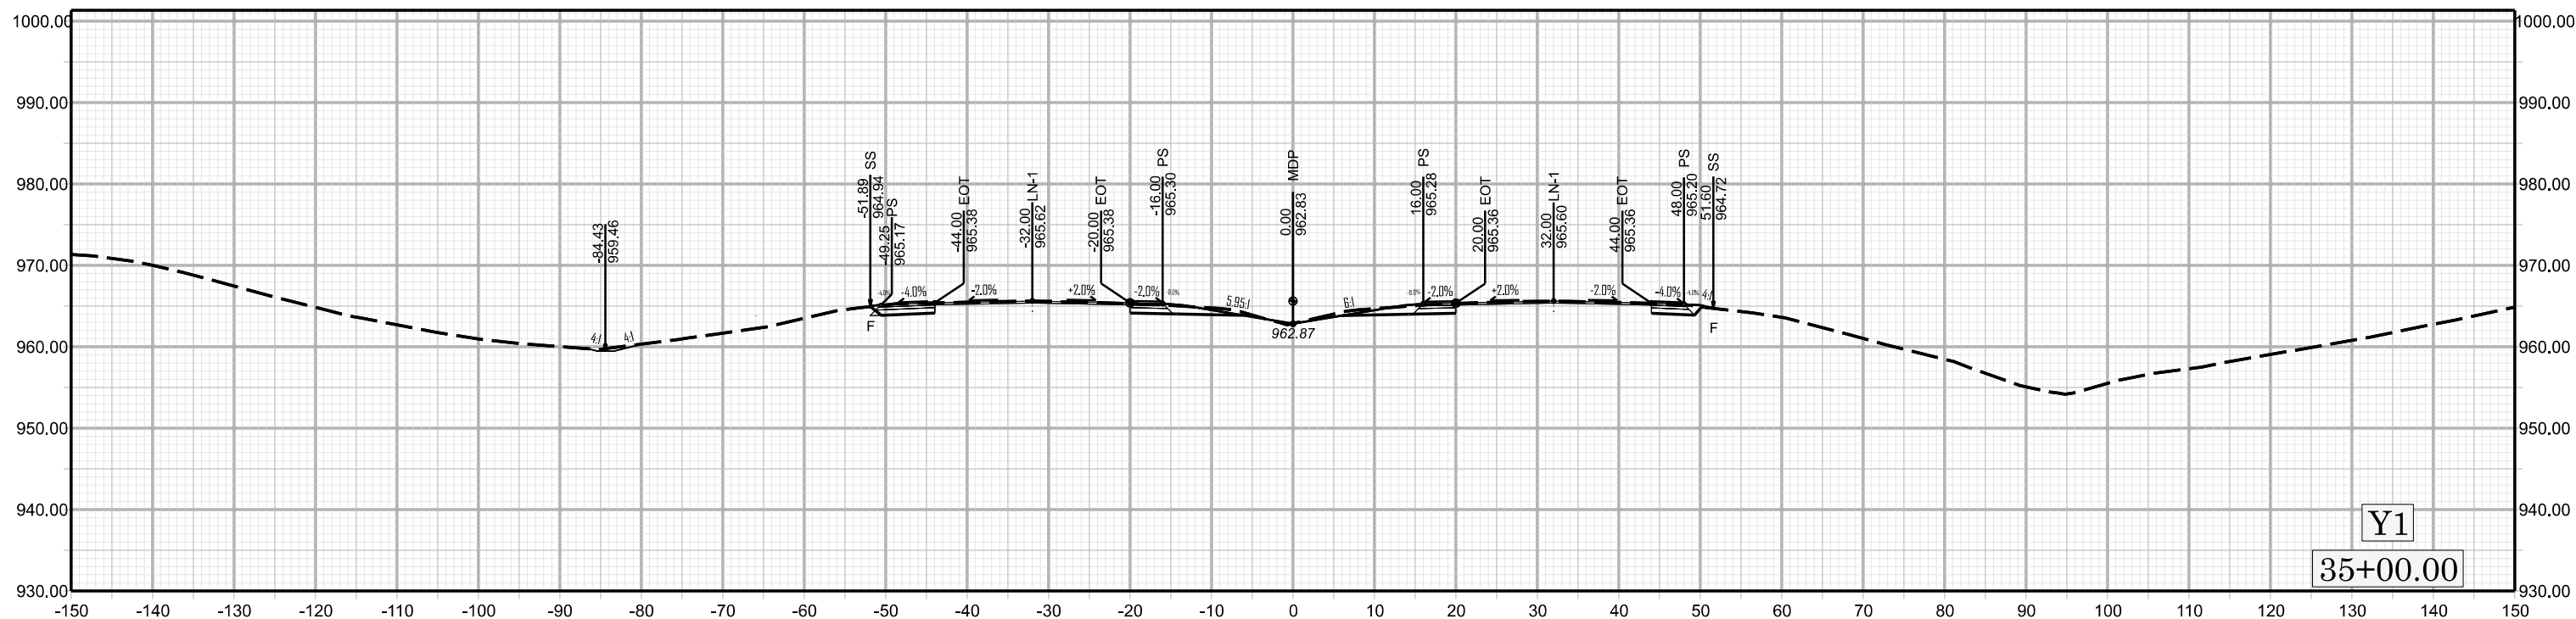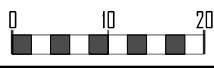

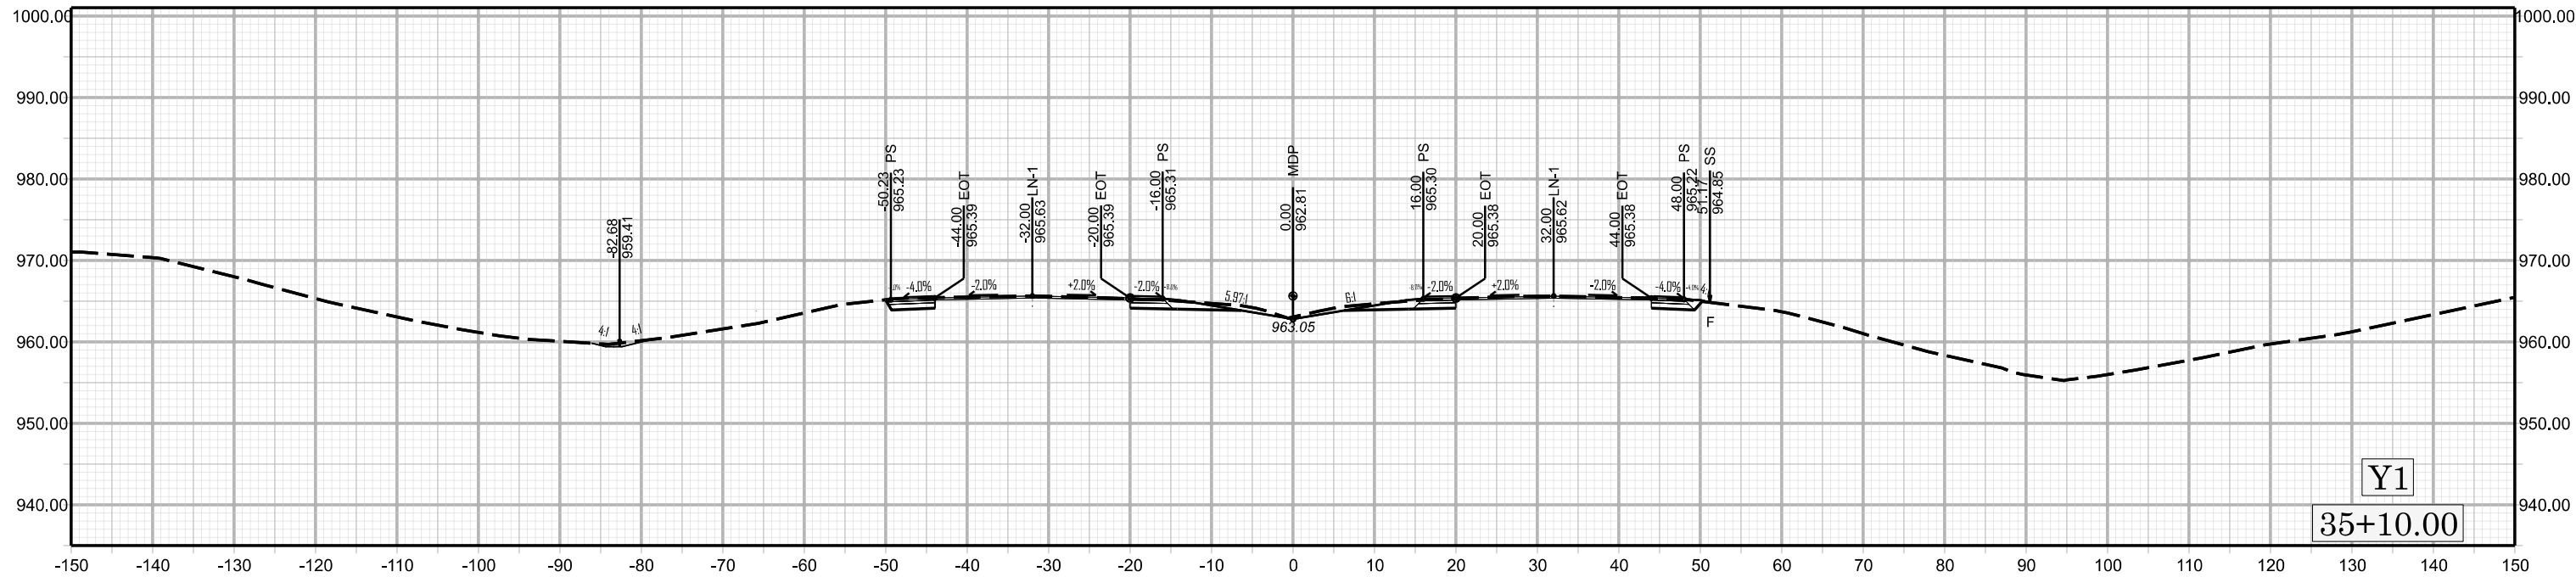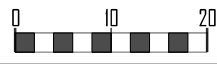

Y1
35+10.00