



PROJECT REFERENCE NO.		SHEET NO.	
HL-0065		UC-27	
DESIGNED BY:	DWO	Signed by:  DAVID ODOM Professional Engineer SEAL 21130 DAVID ODOM	5/15/2026 PLANS ONLY
DRAWN BY:	LCT		
CHECKED BY:	SBR		
APPROVED BY:	DWO		
REVISED:			
NORTH CAROLINA DEPARTMENT OF TRANSPORTATION			
UTILITIES ENGINEERING SEC. PHONE:(919)707-6690 FAX:(919)250-4151			

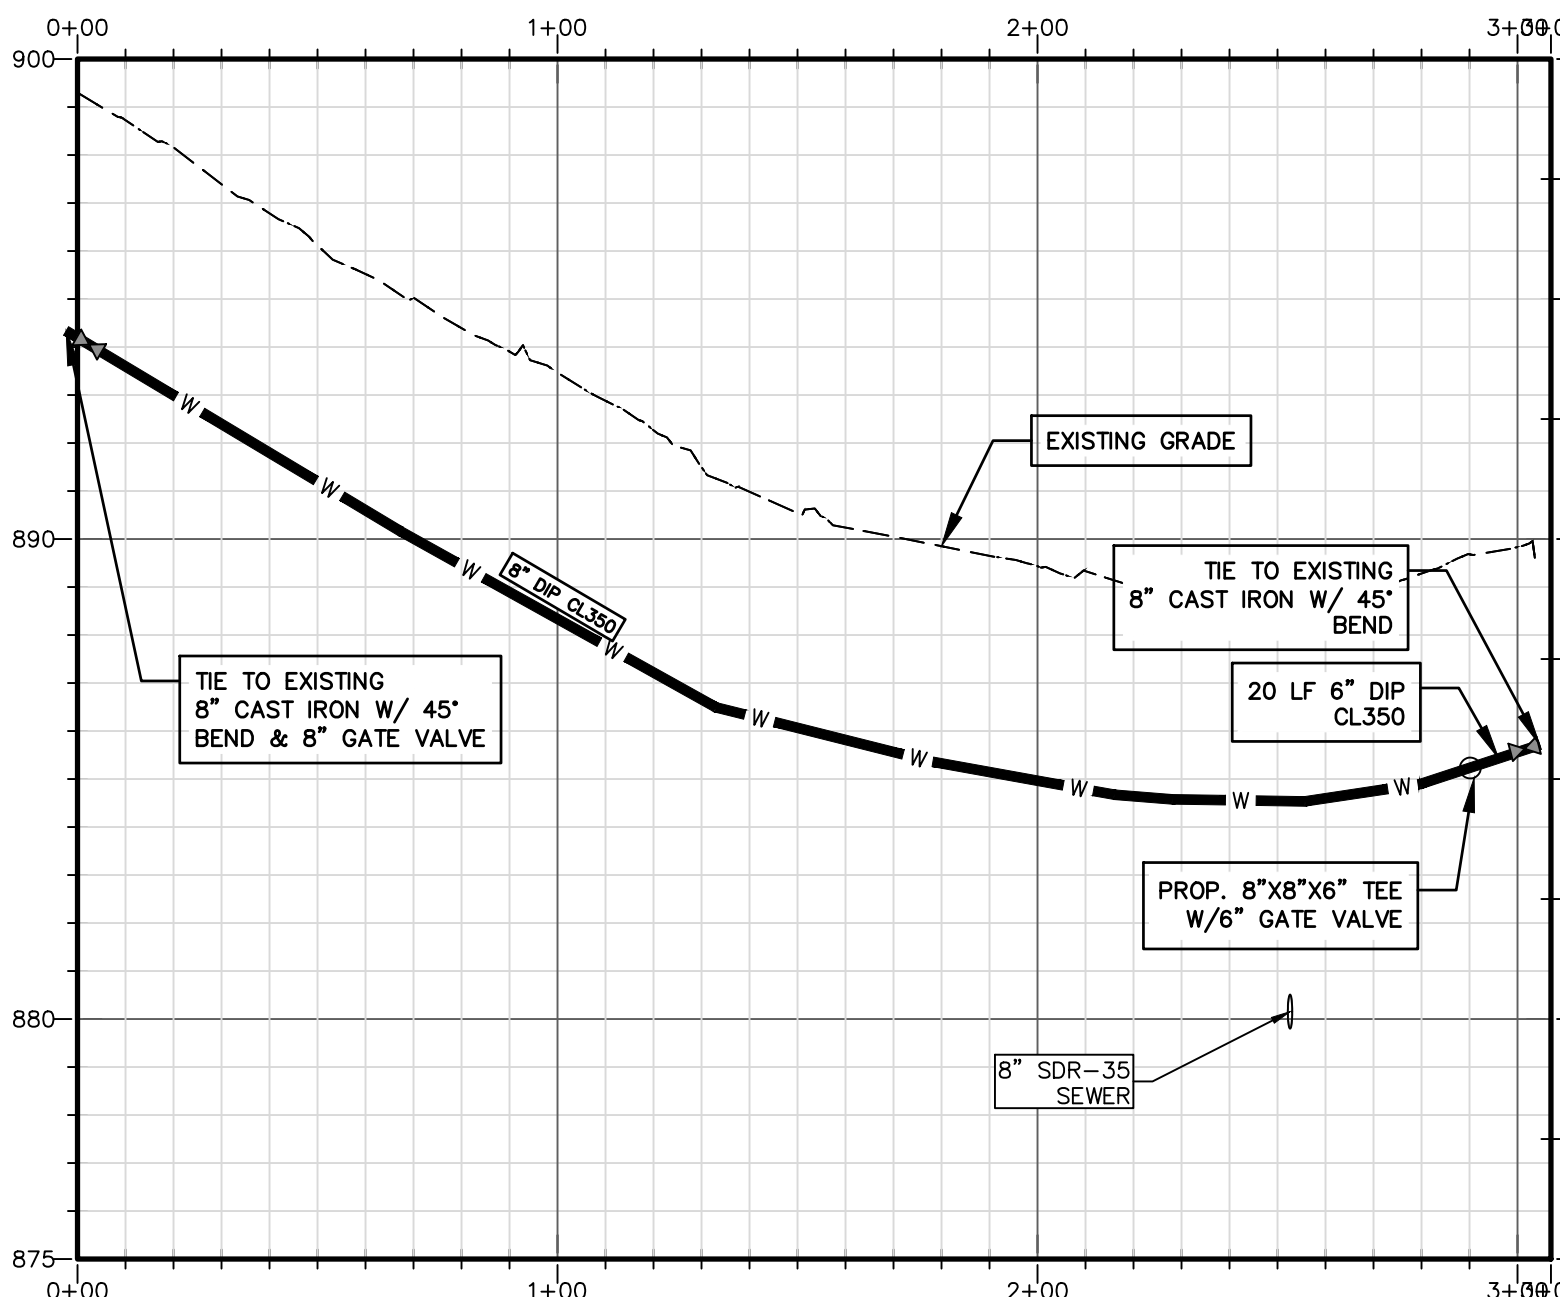


WATER 1

STA 0+00 TO STA 3+07
SCALE: 1" = 40' (HORIZONTAL) & 1" = 4' (VERTICAL)

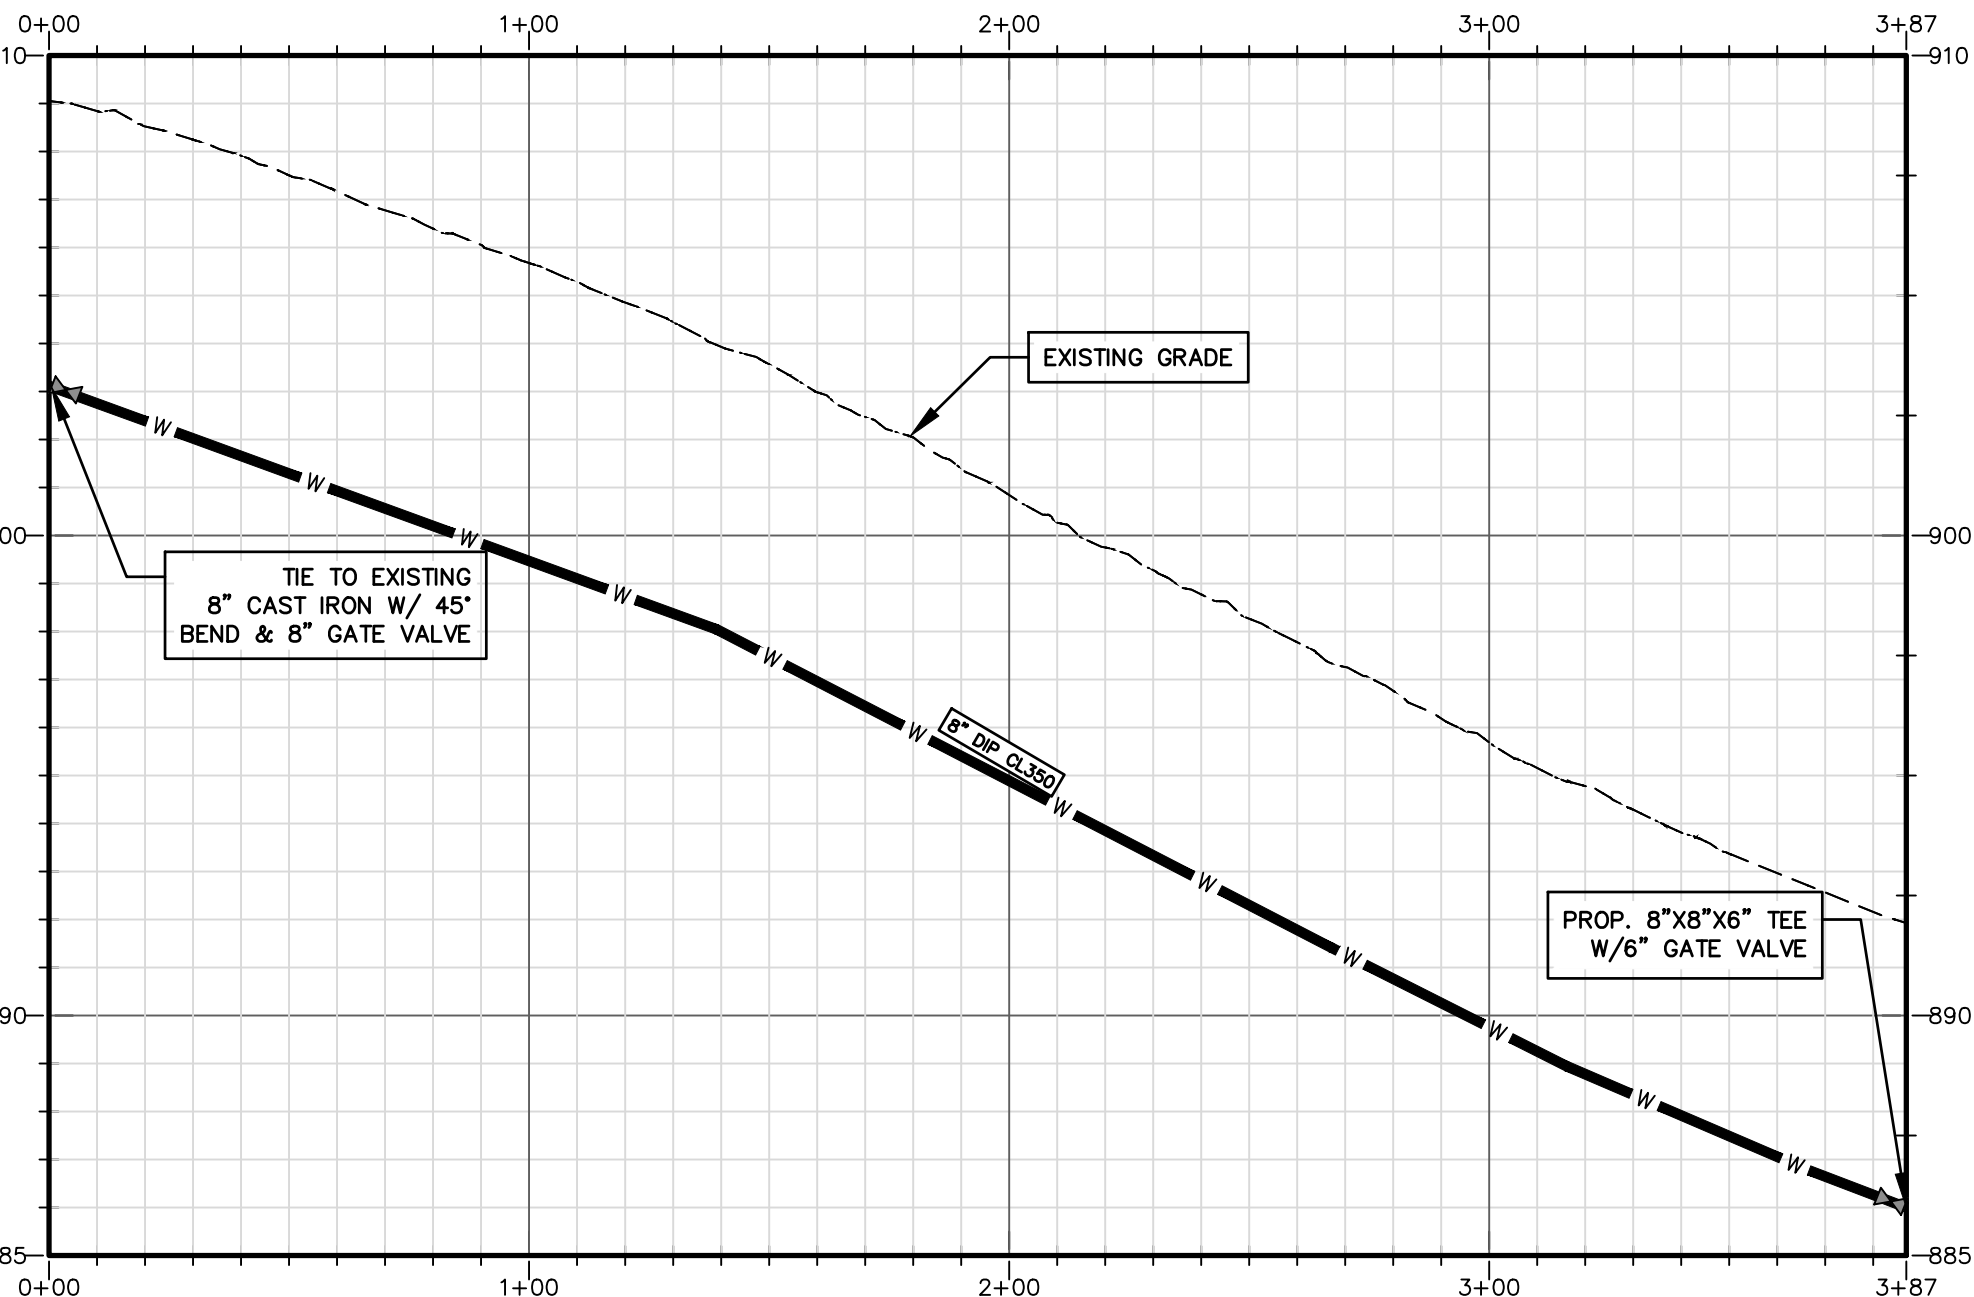


WATER 2

STA 0+00 TO STA 3+87
SCALE: 1" = 40' (HORIZONTAL) & 1" = 4' (VERTICAL)

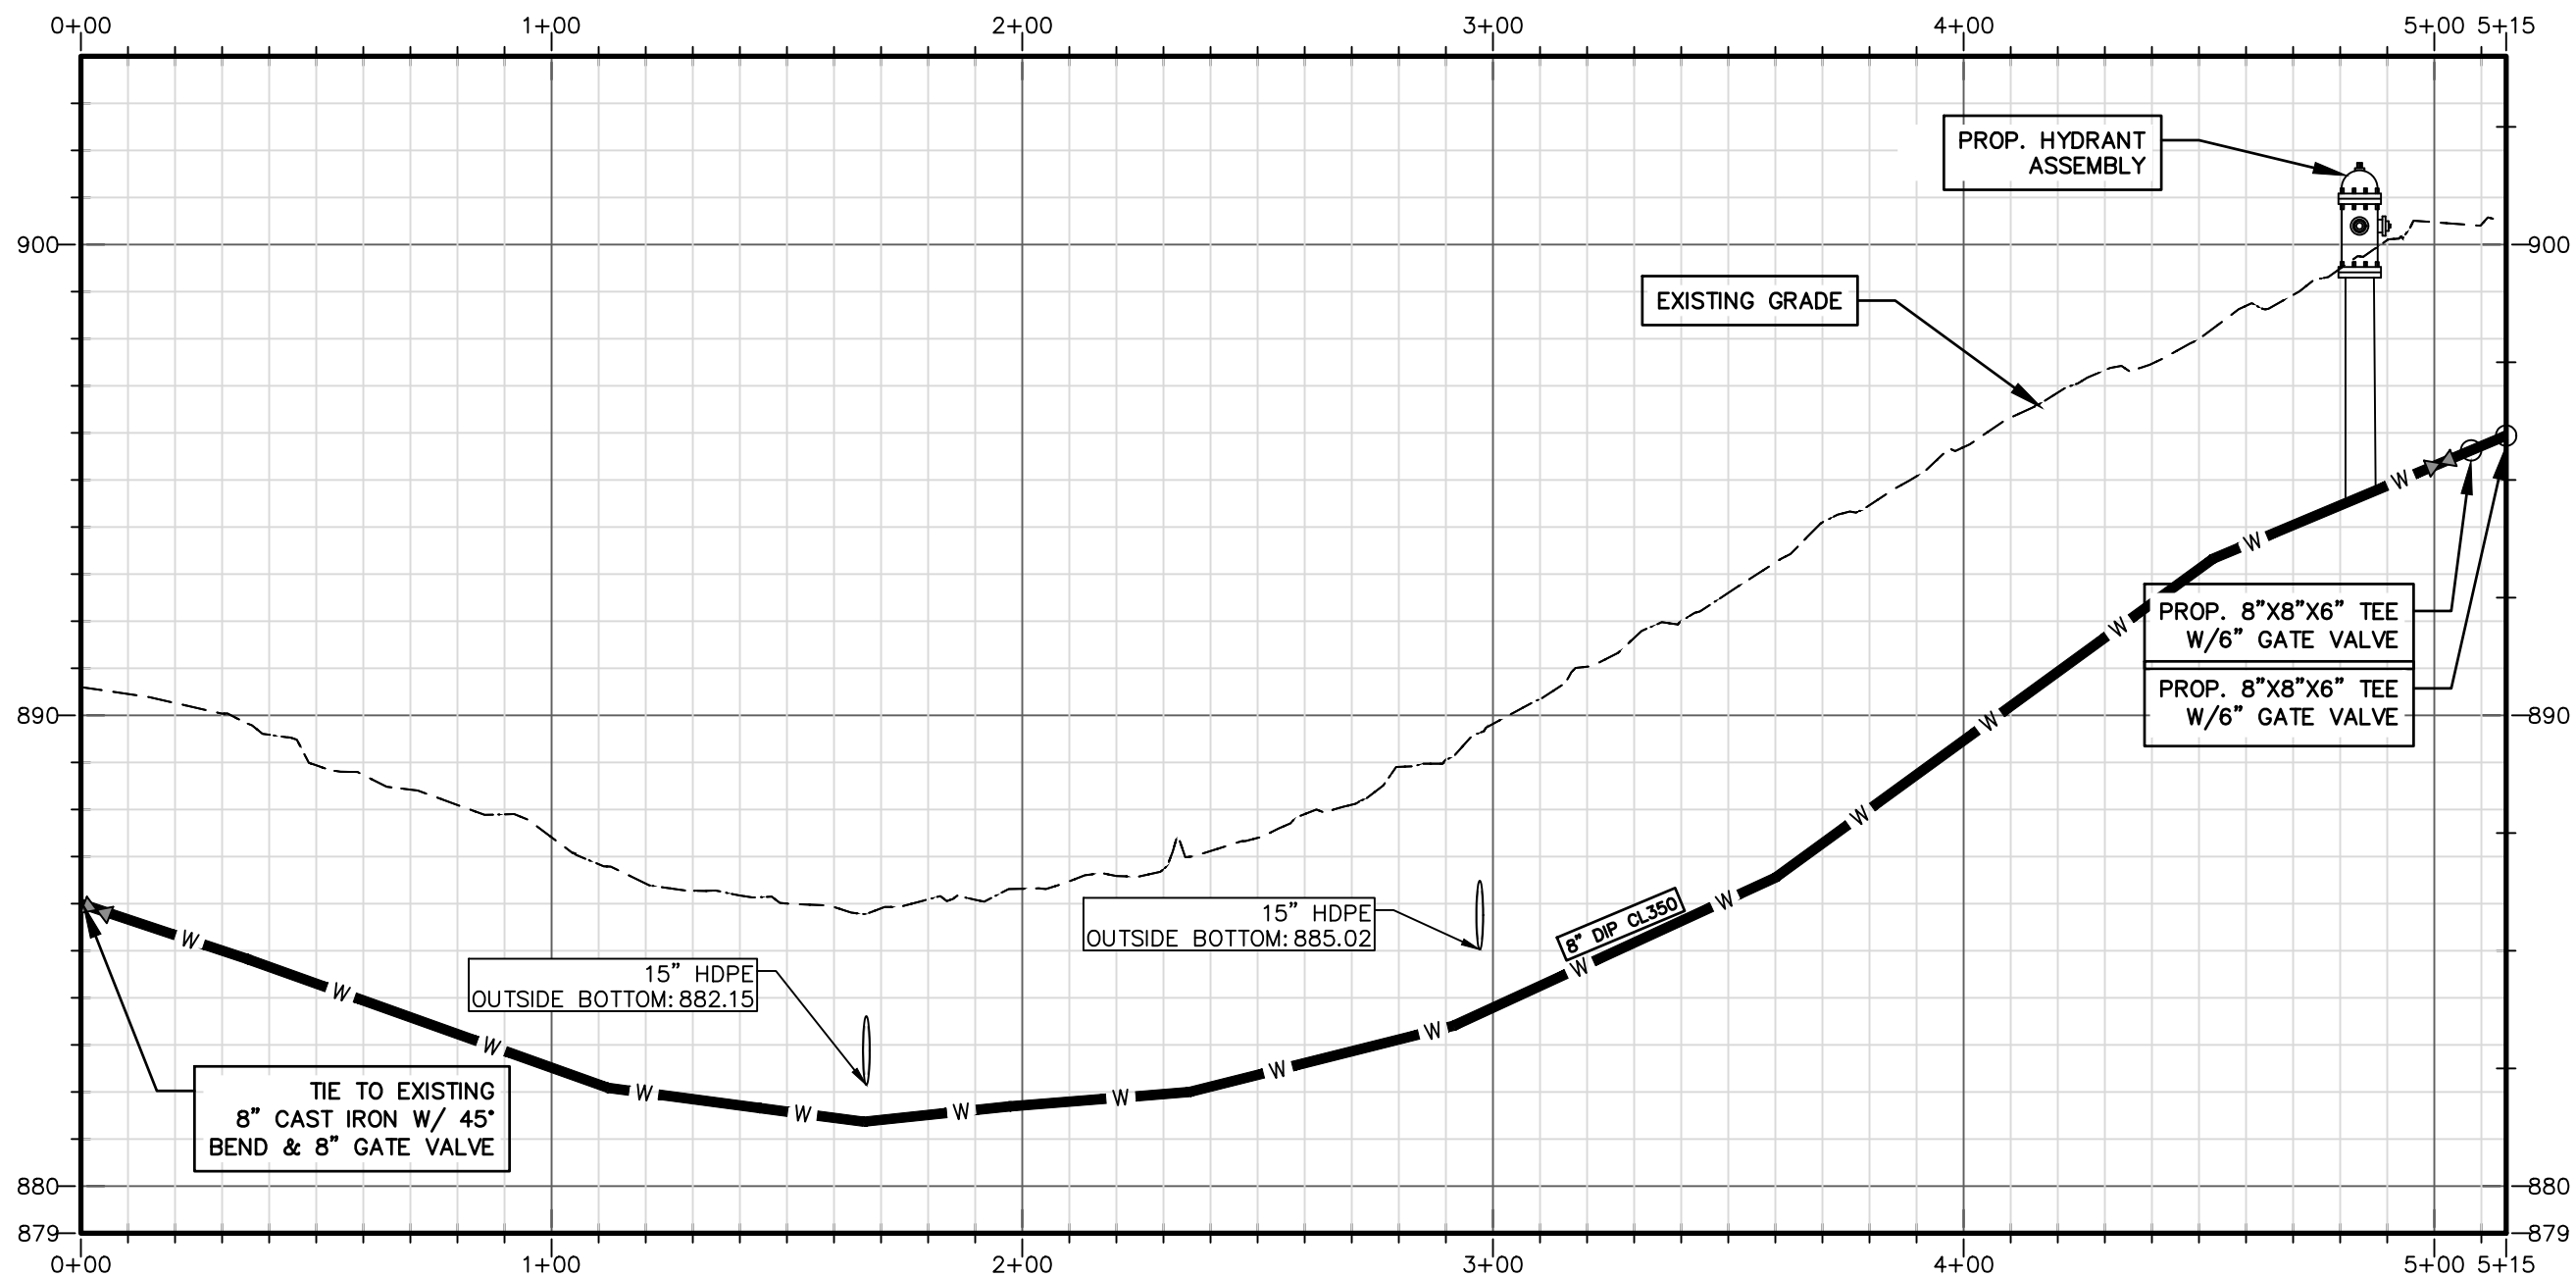


WATER 4

STA 0+00 TO STA 5+15
SCALE: 1" = 40' (HORIZONTAL) & 1" = 4' (VERTICAL)

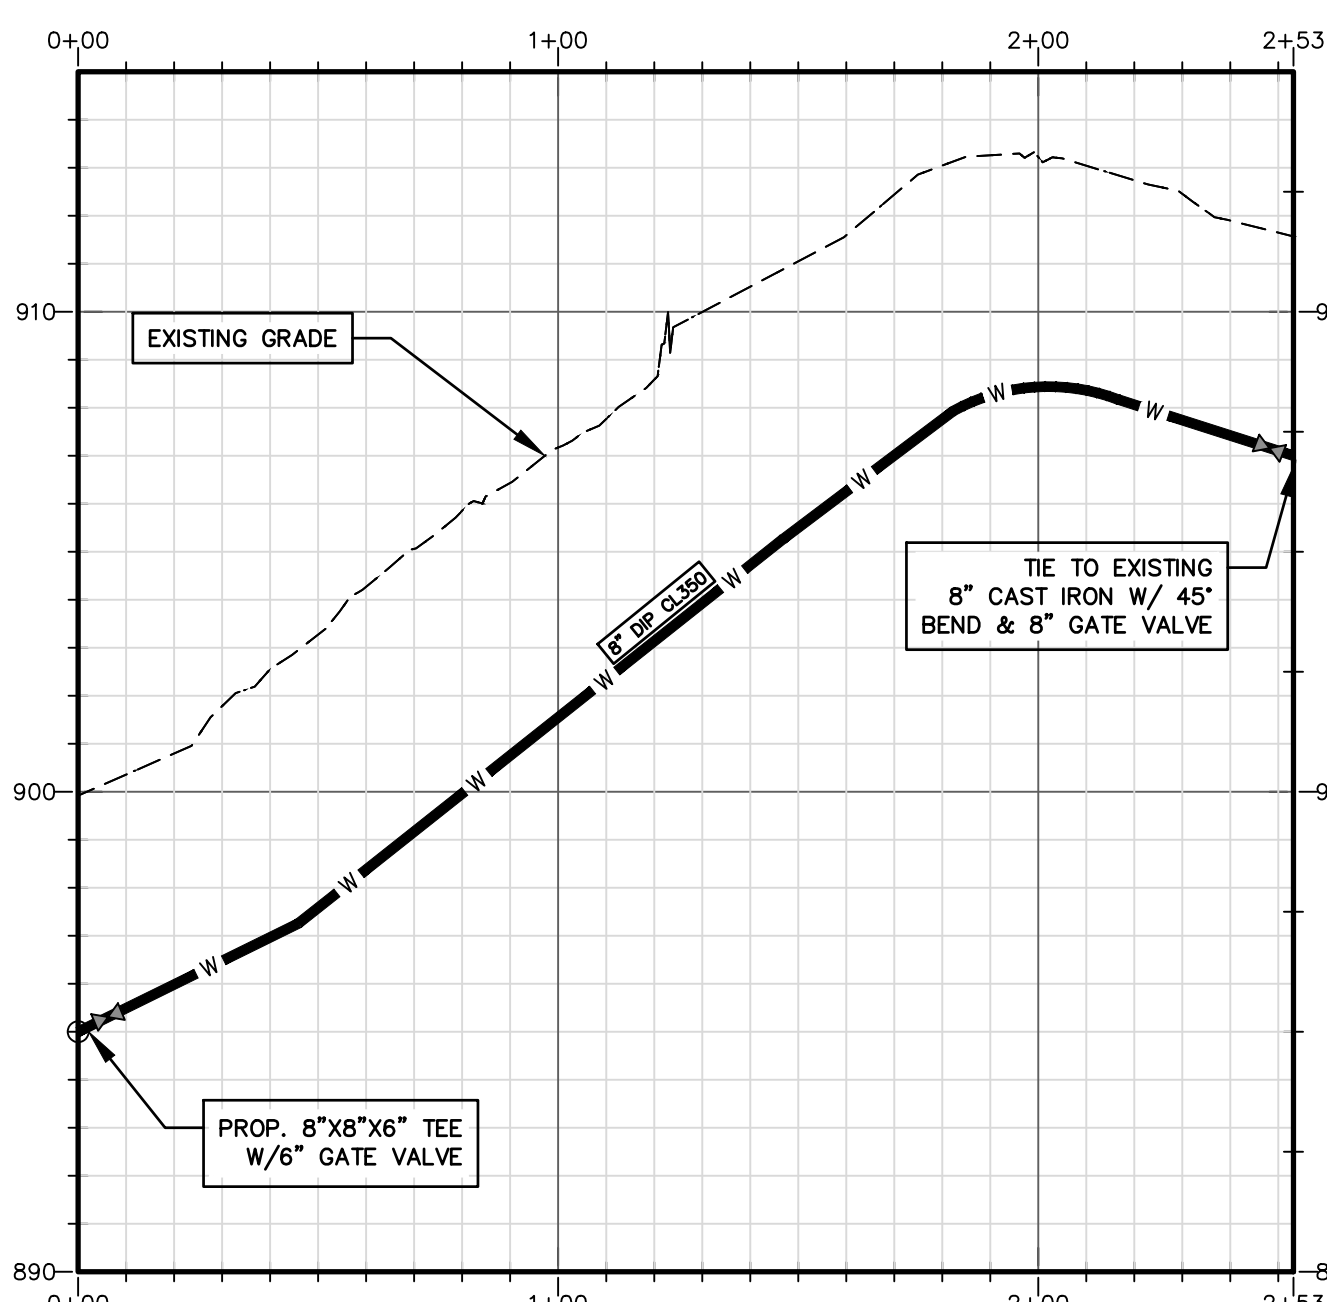

WATER 5

STA 0+00 TO STA 2+53
SCALE: 1" = 40' (HORIZONTAL) & 1" = 4' (VERTICAL)

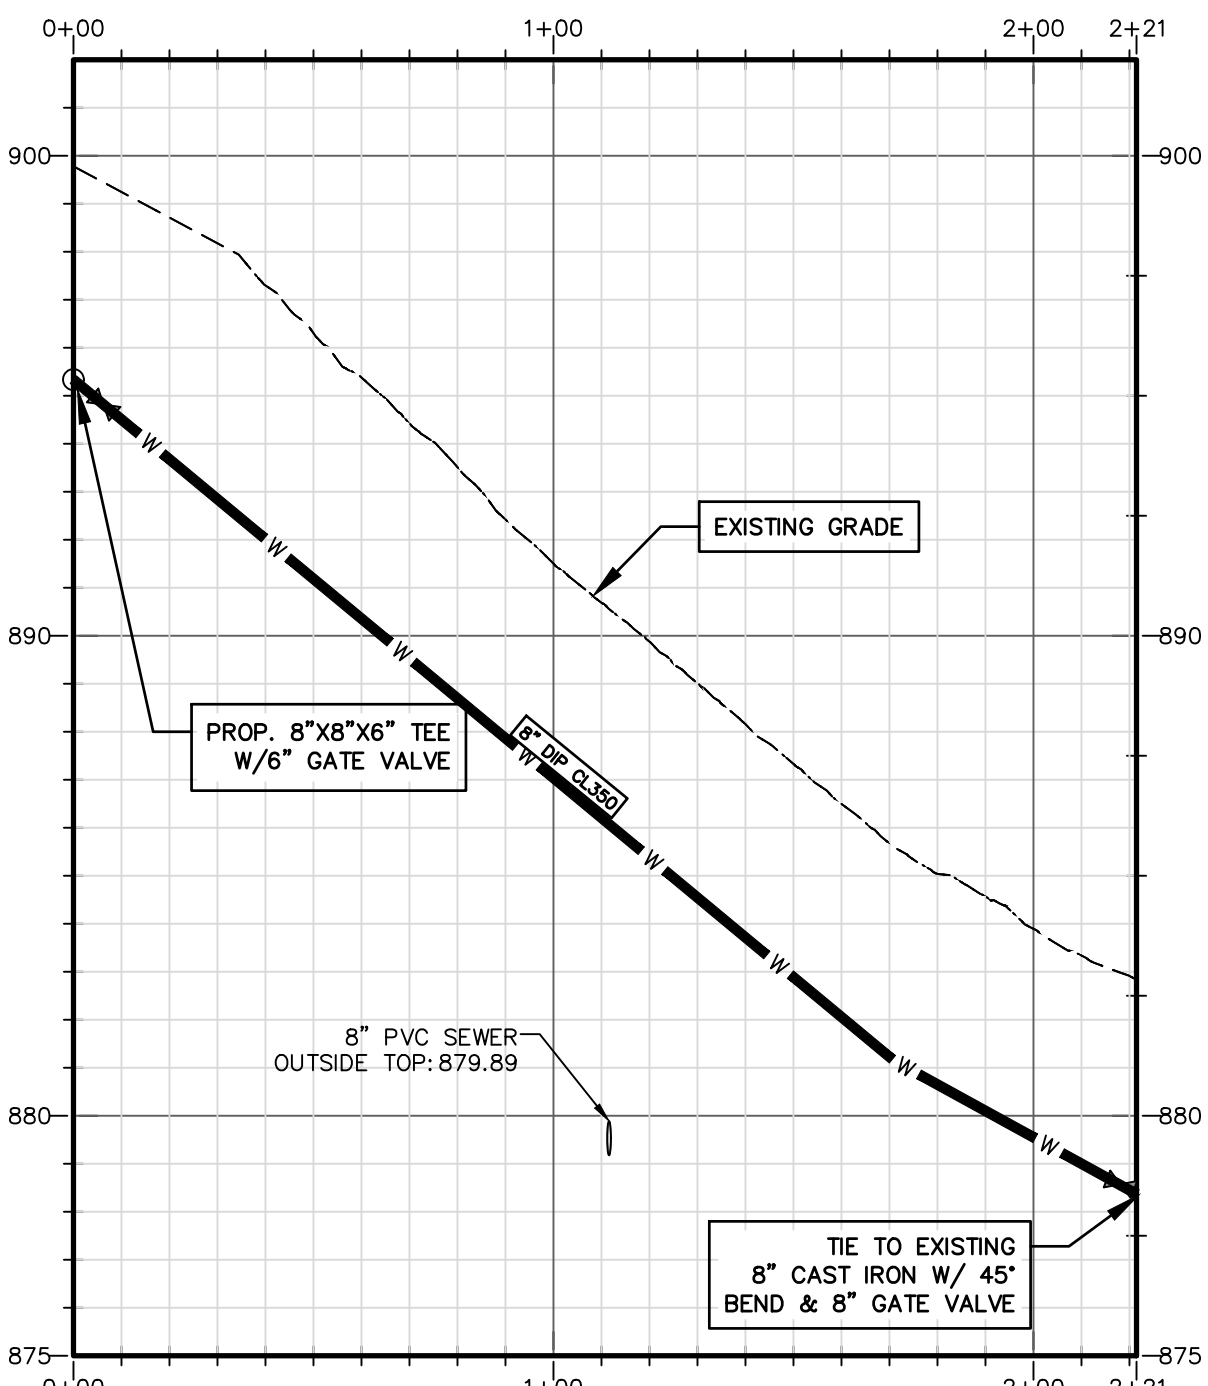

WATER 6

STA 0+00 TO STA 2+21
SCALE: 1" = 40' (HORIZONTAL) & 1" = 4' (VERTICAL)