



PROJECT REFERENCE NO.		SHEET NO.	
HL-0065		UC-29	
DESIGNED BY:	DWO	Signed by:  SEAL 21130 ENGINEER DAVID ODOM	5/15/2026 PLANS ONLY
DRAWN BY:	LCT		
CHECKED BY:	SBR		
APPROVED BY:	DWO		
REVISED:			
NORTH CAROLINA DEPARTMENT OF TRANSPORTATION			
UTILITIES ENGINEERING SEC. PHONE:(919)707-6690 FAX:(919)250-4151			

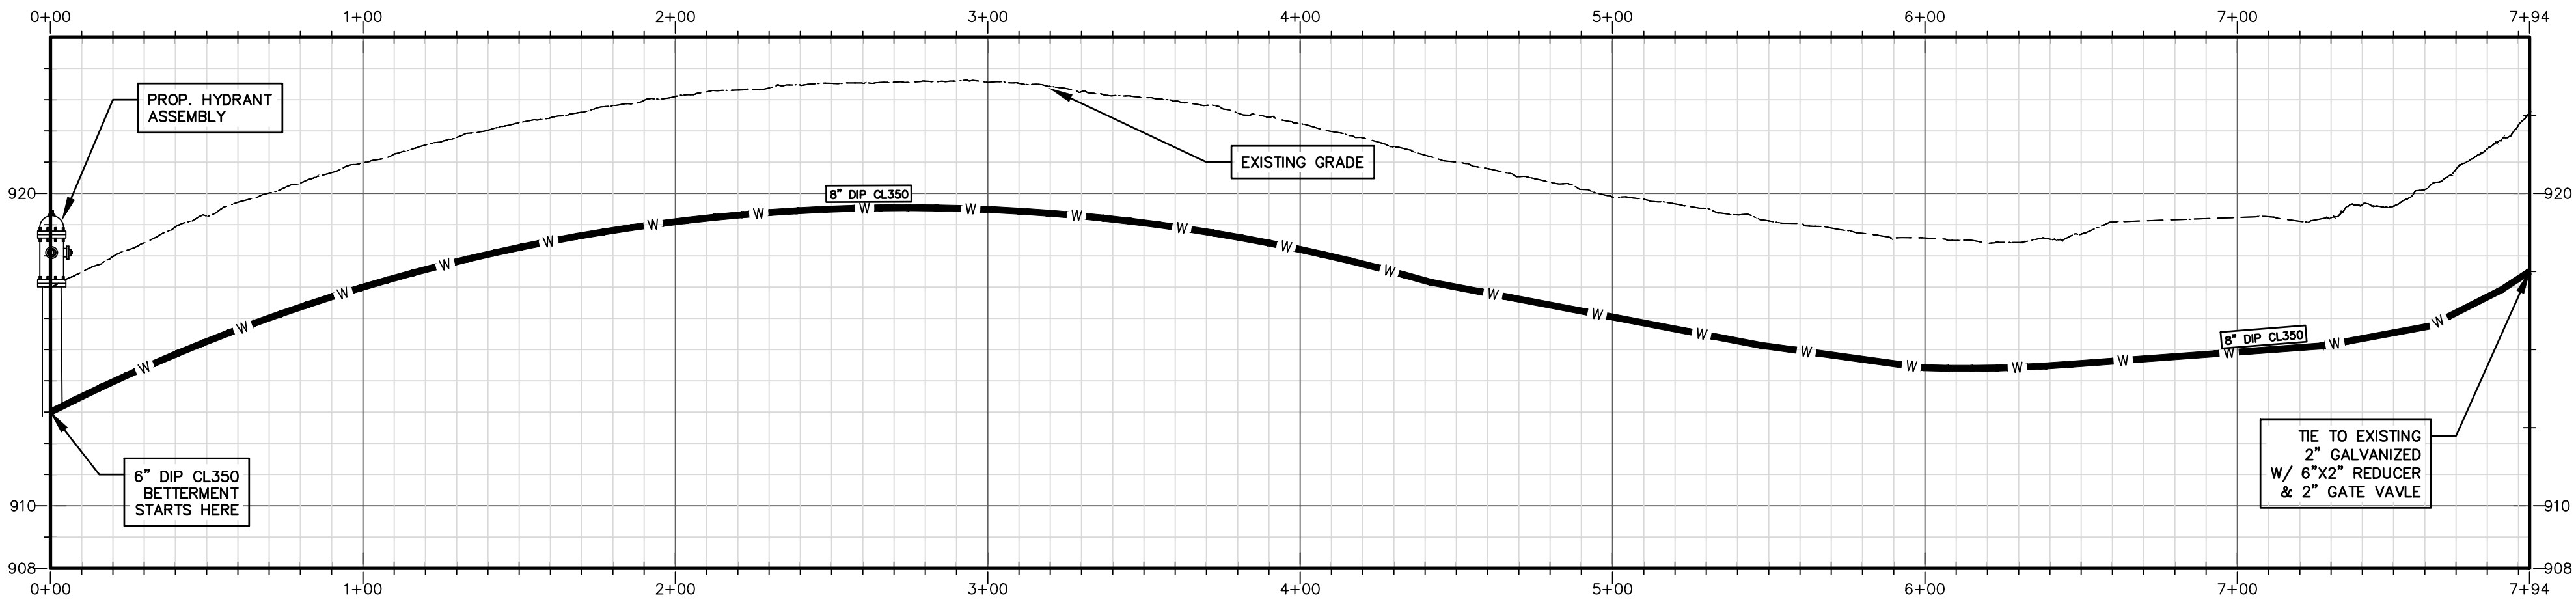


WATER 8

STA 0+00 TO STA 7+94
SCALE: 1" = 40' (HORIZONTAL) & 1" = 4' (VERTICAL)

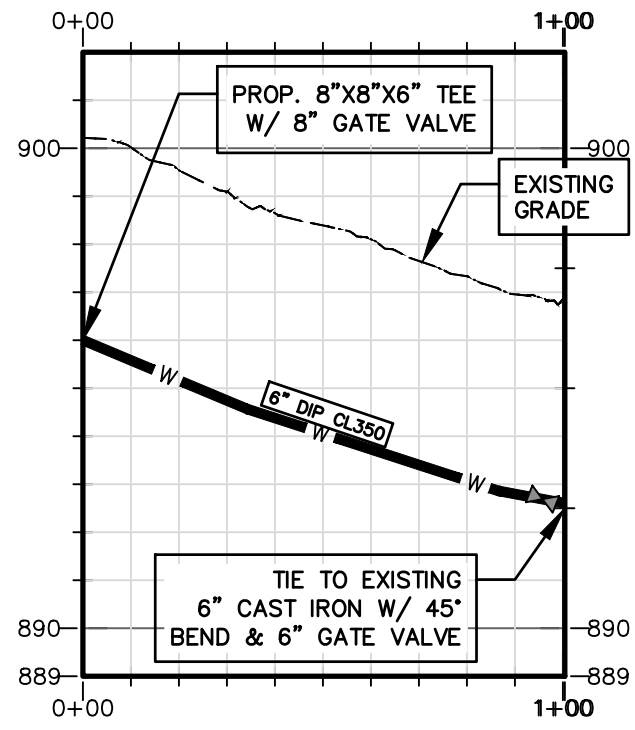


WATER 9

STA 0+00 TO STA 1+00
SCALE: 1" = 40' (HORIZONTAL) & 1" = 4' (VERTICAL)

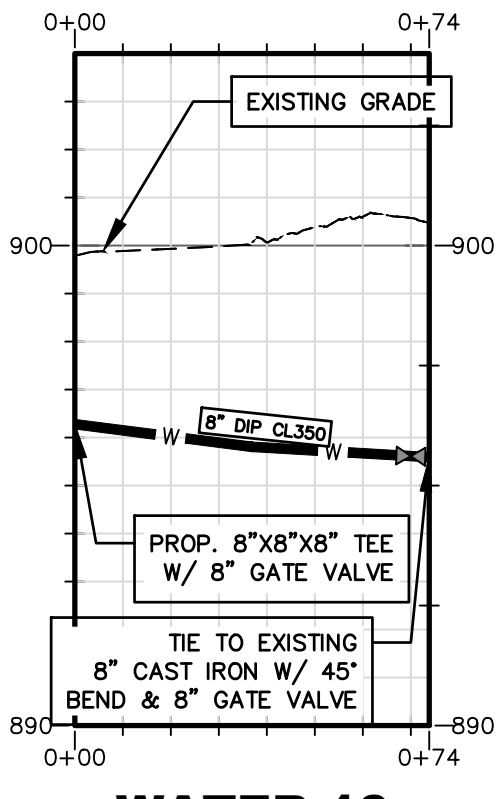

WATER 10

STA 0+00 TO STA 0+74
SCALE: 1" = 40' (HORIZONTAL) & 1" = 4' (VERTICAL)

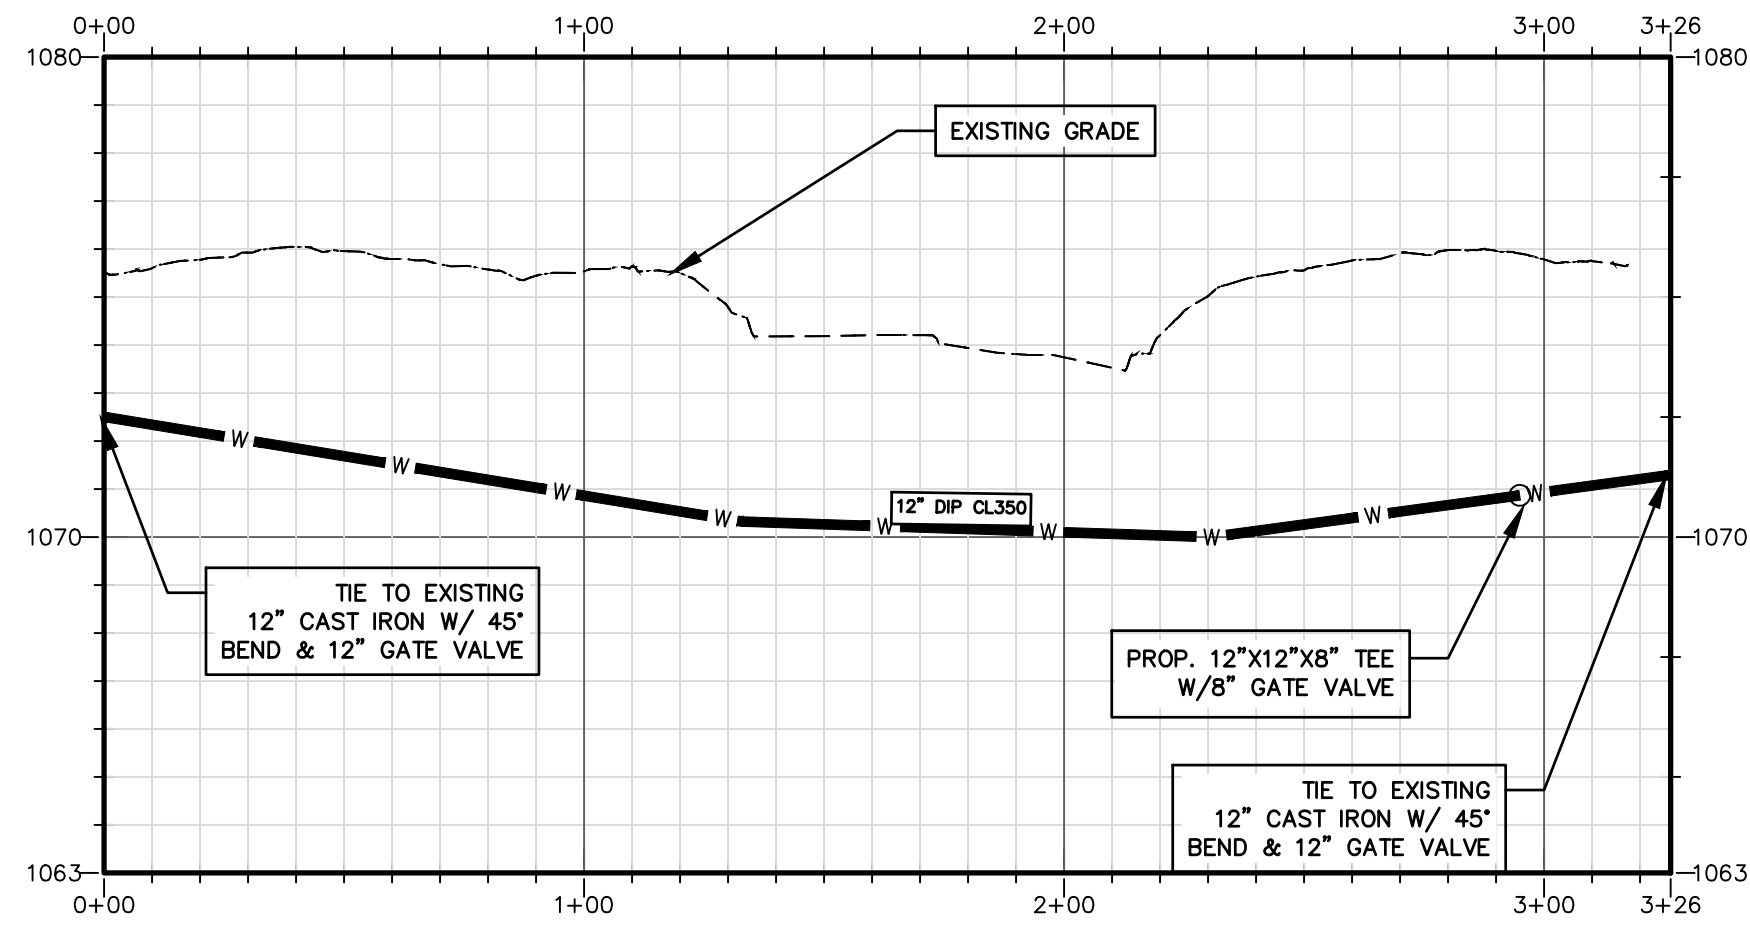

WATER 11

STA 0+00 TO STA 3+26
SCALE: 1" = 40' (HORIZONTAL) & 1" = 4' (VERTICAL)