



PROJECT REFERENCE NO.		SHEET NO.	
HL-0065		UC-31	
DESIGNED BY:	DWO	Signed by:  DAVID ODOM Professional Engineer SEAL 21130 ENGINEER DAVID ODOM	5/15/2026
DRAWN BY:	LCT		
CHECKED BY:	SBR		
APPROVED BY:	DWO		
REVISED:			
NORTH CAROLINA DEPARTMENT OF TRANSPORTATION			
UTILITIES ENGINEERING SEC. PHONE:(919)707-6690 FAX:(919)250-4151		PLANS ONLY	

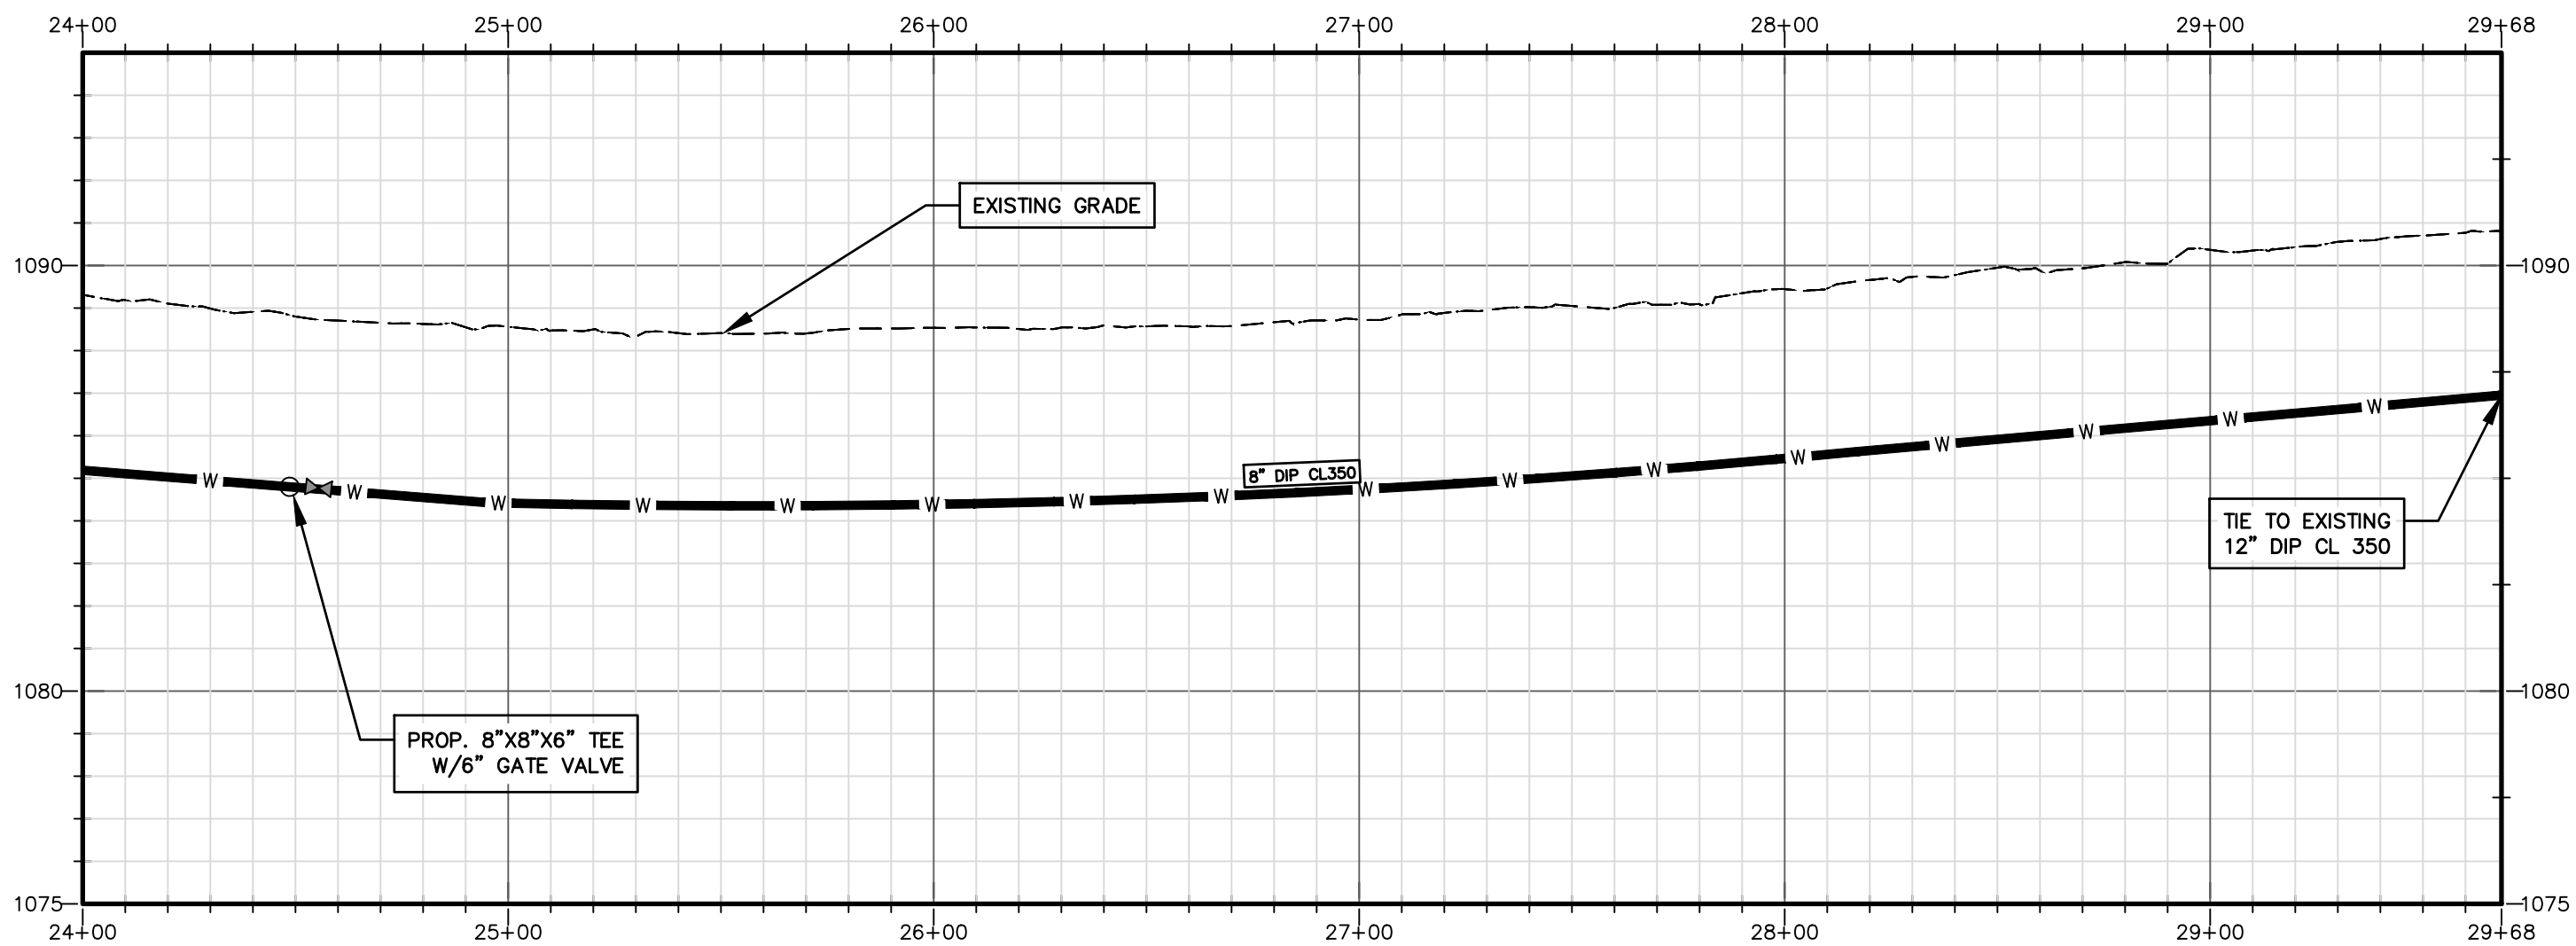


WATER 12

STA 24+00 TO STA 29+68
SCALE: 1" = 40' (HORIZONTAL) & 1" = 4' (VERTICAL)

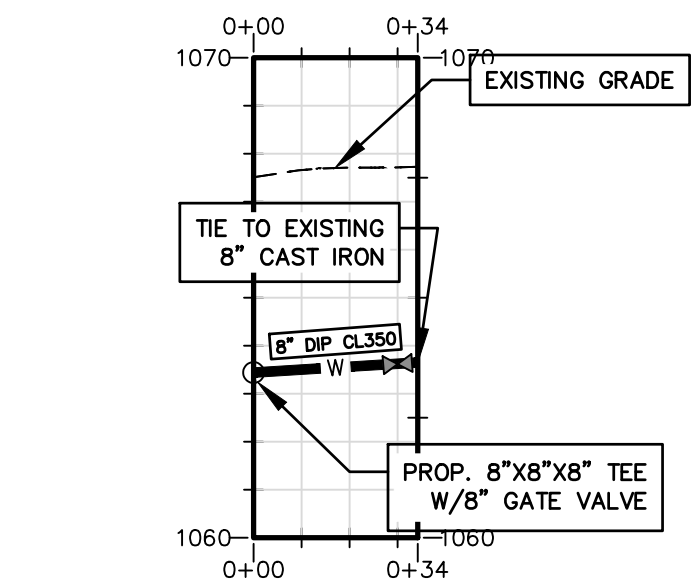


WATER 13

STA 0+00 TO STA 0+34
SCALE: 1" = 40' (HORIZONTAL) & 1" = 4' (VERTICAL)

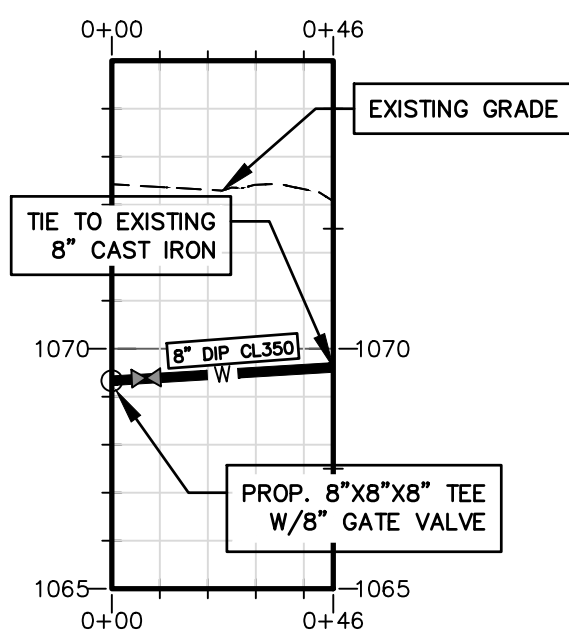


WATER 14

STA 0+00 TO STA 0+46
SCALE: 1" = 40' (HORIZONTAL) & 1" = 4' (VERTICAL)

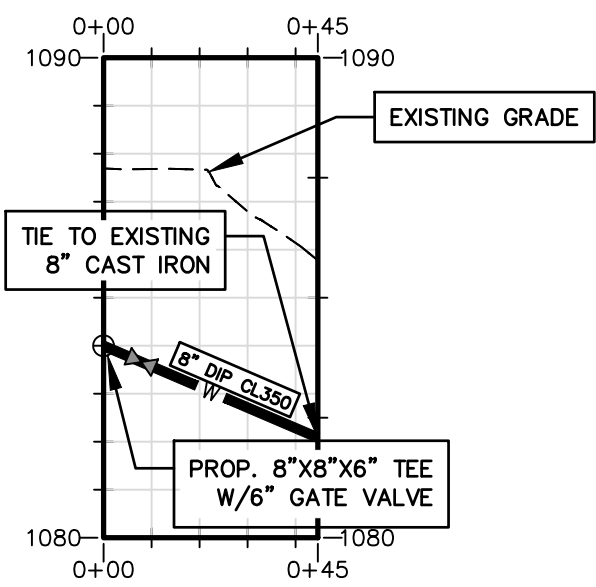


WATER 15

STA 0+00 TO STA 0+45
SCALE: 1" = 40' (HORIZONTAL) & 1" = 4' (VERTICAL)

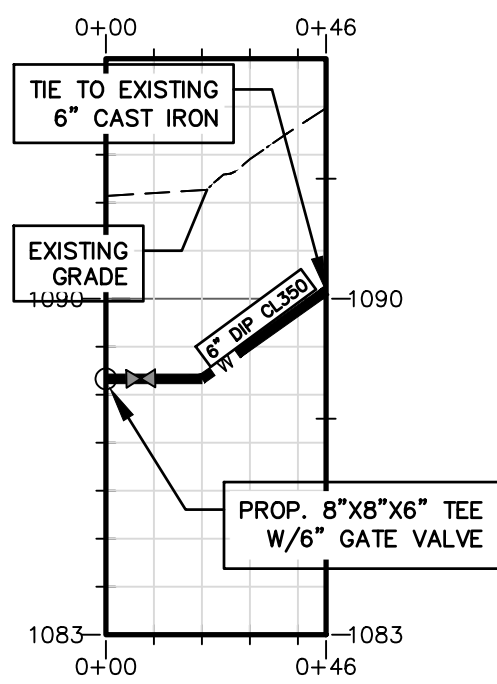


WATER 16

STA 0+00 TO STA 0+46
SCALE: 1" = 40' (HORIZONTAL) & 1" = 4' (VERTICAL)

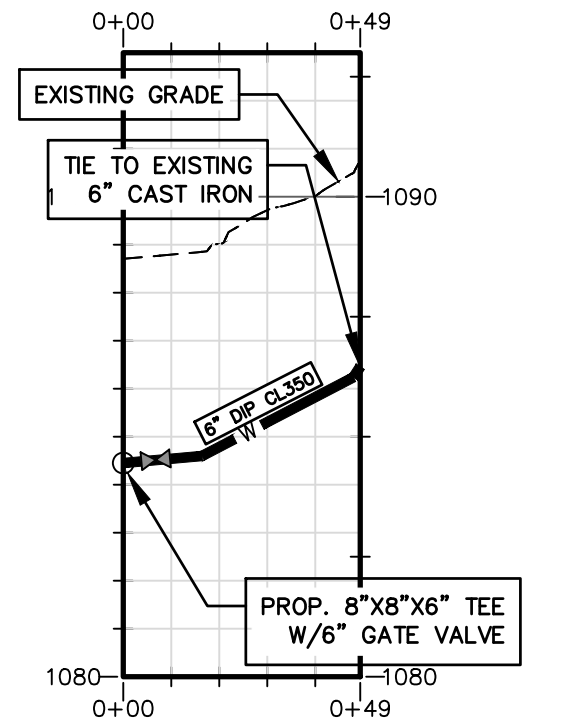

WATER 17

STA 0+00 TO STA 0+49
SCALE: 1" = 40' (HORIZONTAL) & 1" = 4' (VERTICAL)

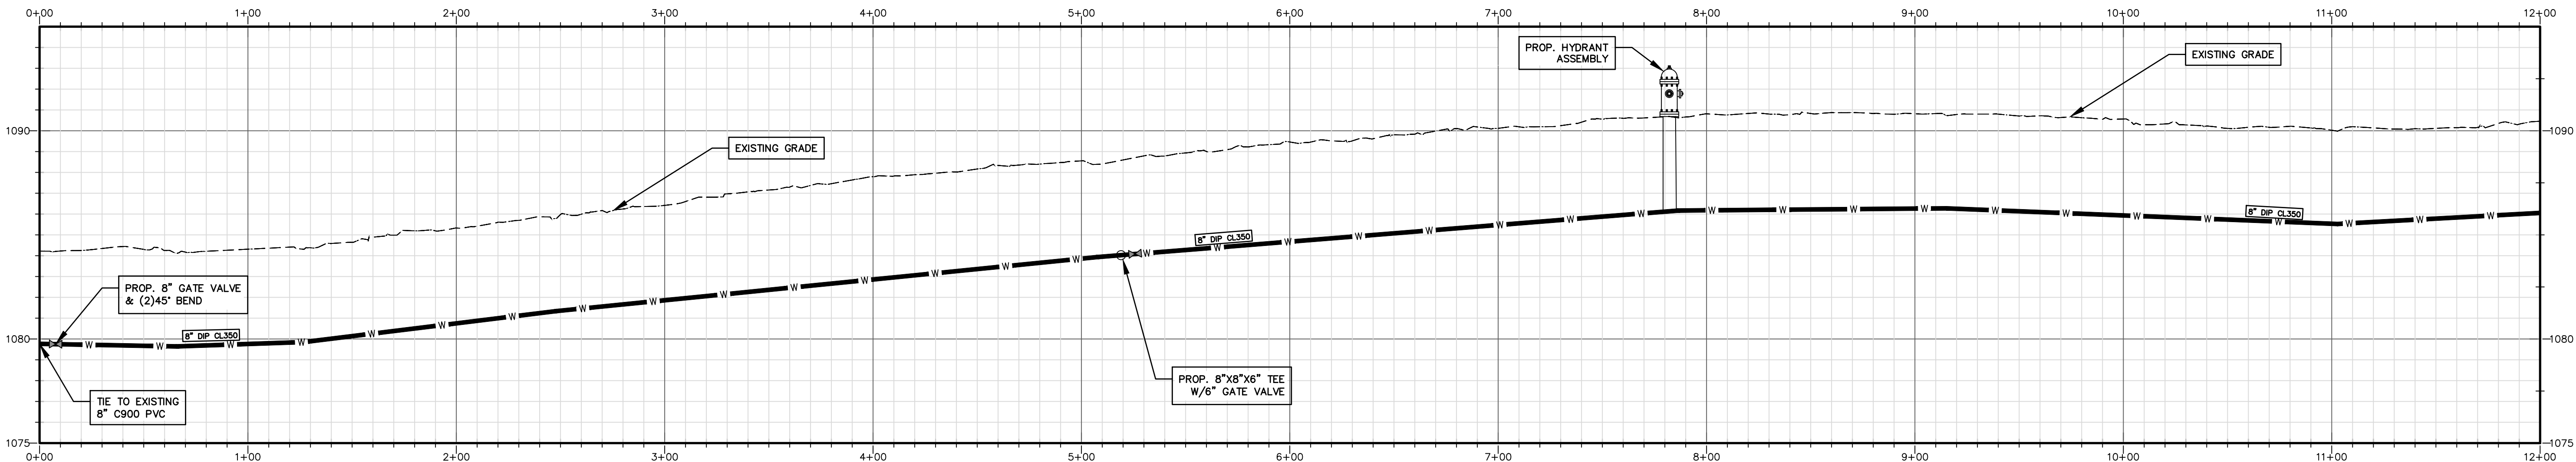

WATER 18

STA 0+00 TO STA 12+00
SCALE: 1" = 40' (HORIZONTAL) & 1" = 4' (VERTICAL)