



PROJECT REFERENCE NO.		SHEET NO.	
HL-0065		UC-32	
DESIGNED BY: DWO	5/15/2026 	PLANS ONLY	
DRAWN BY: LCT			
CHECKED BY: SBR			
APPROVED BY: DWO			
REVISED:			
NORTH CAROLINA DEPARTMENT OF TRANSPORTATION			
UTILITIES ENGINEERING SEC. PHONE:(919)707-6690 FAX:(919)250-4151			

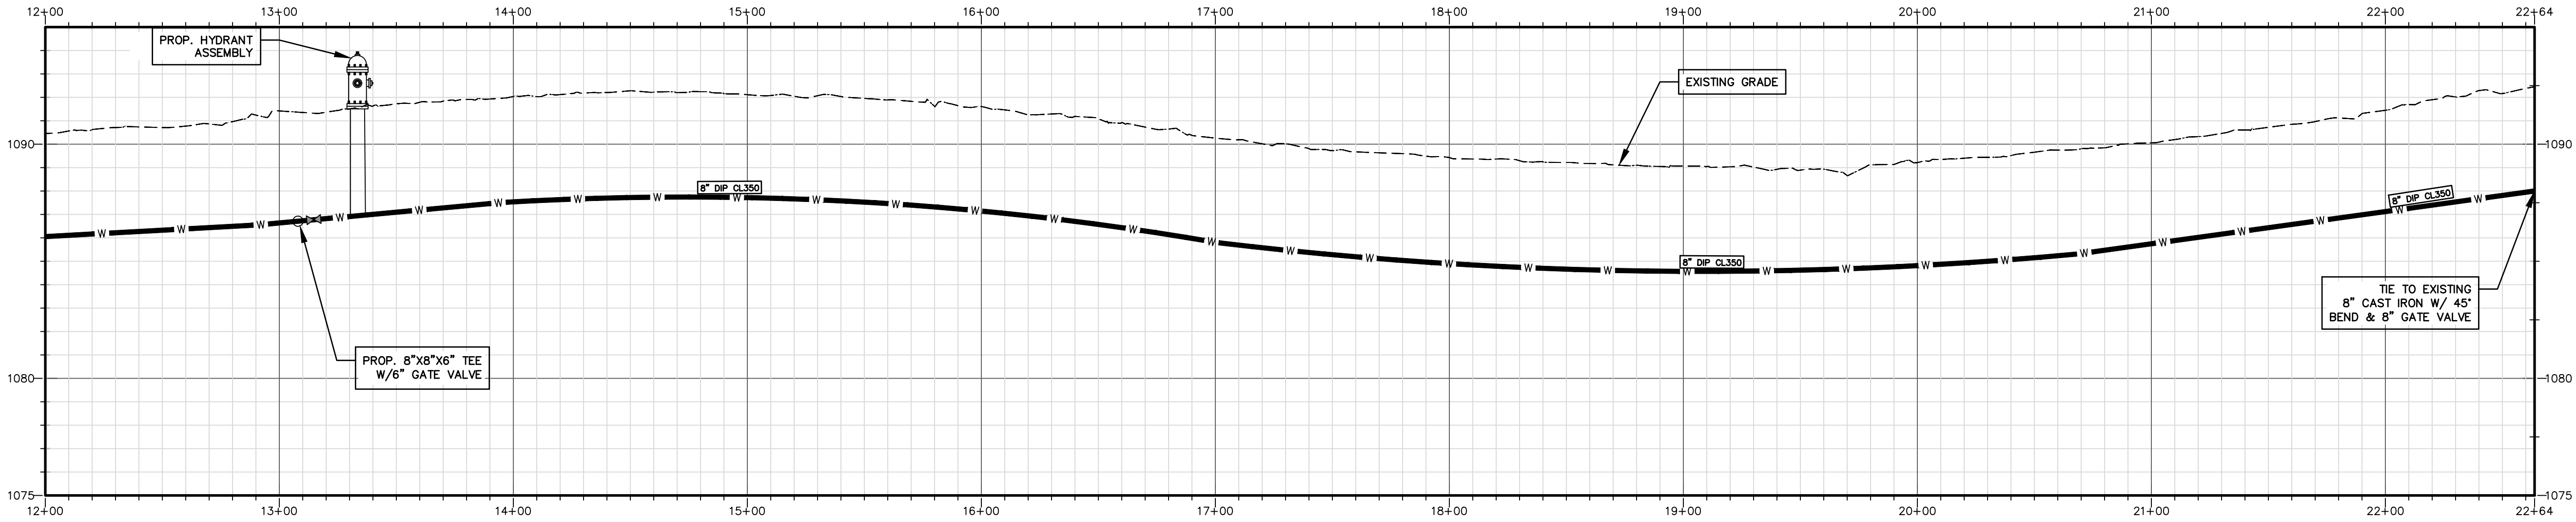


WATER 18

STA 12+00 TO STA 22+64
SCALE: 1" = 40' (HORIZONTAL) & 1" = 4' (VERTICAL)

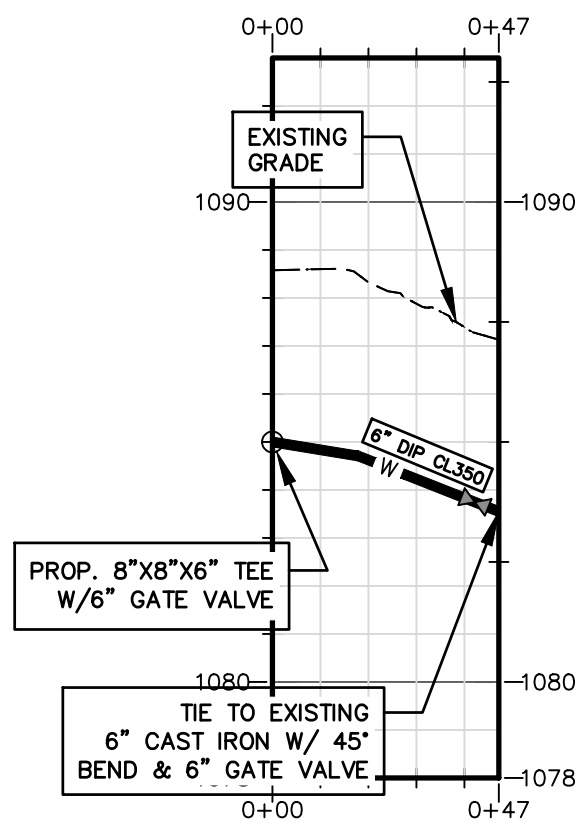


WATER 19

STA 0+00 TO STA 0+47
SCALE: 1" = 40' (HORIZONTAL) & 1" = 4' (VERTICAL)

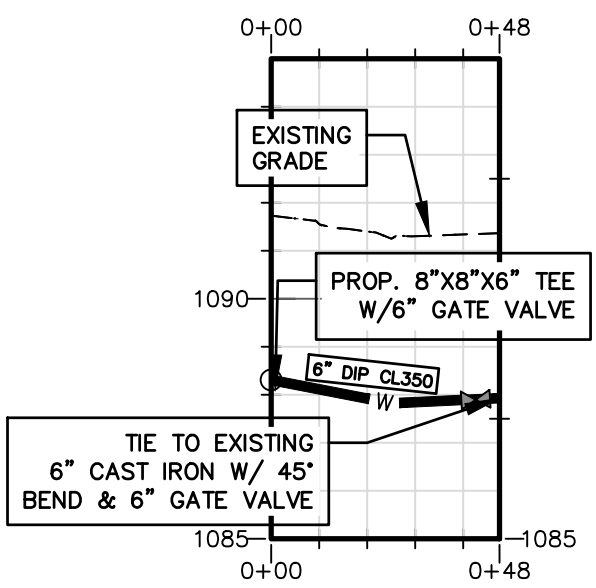

WATER 20

STA 0+00 TO STA 0+48
SCALE: 1" = 40' (HORIZONTAL) & 1" = 4' (VERTICAL)

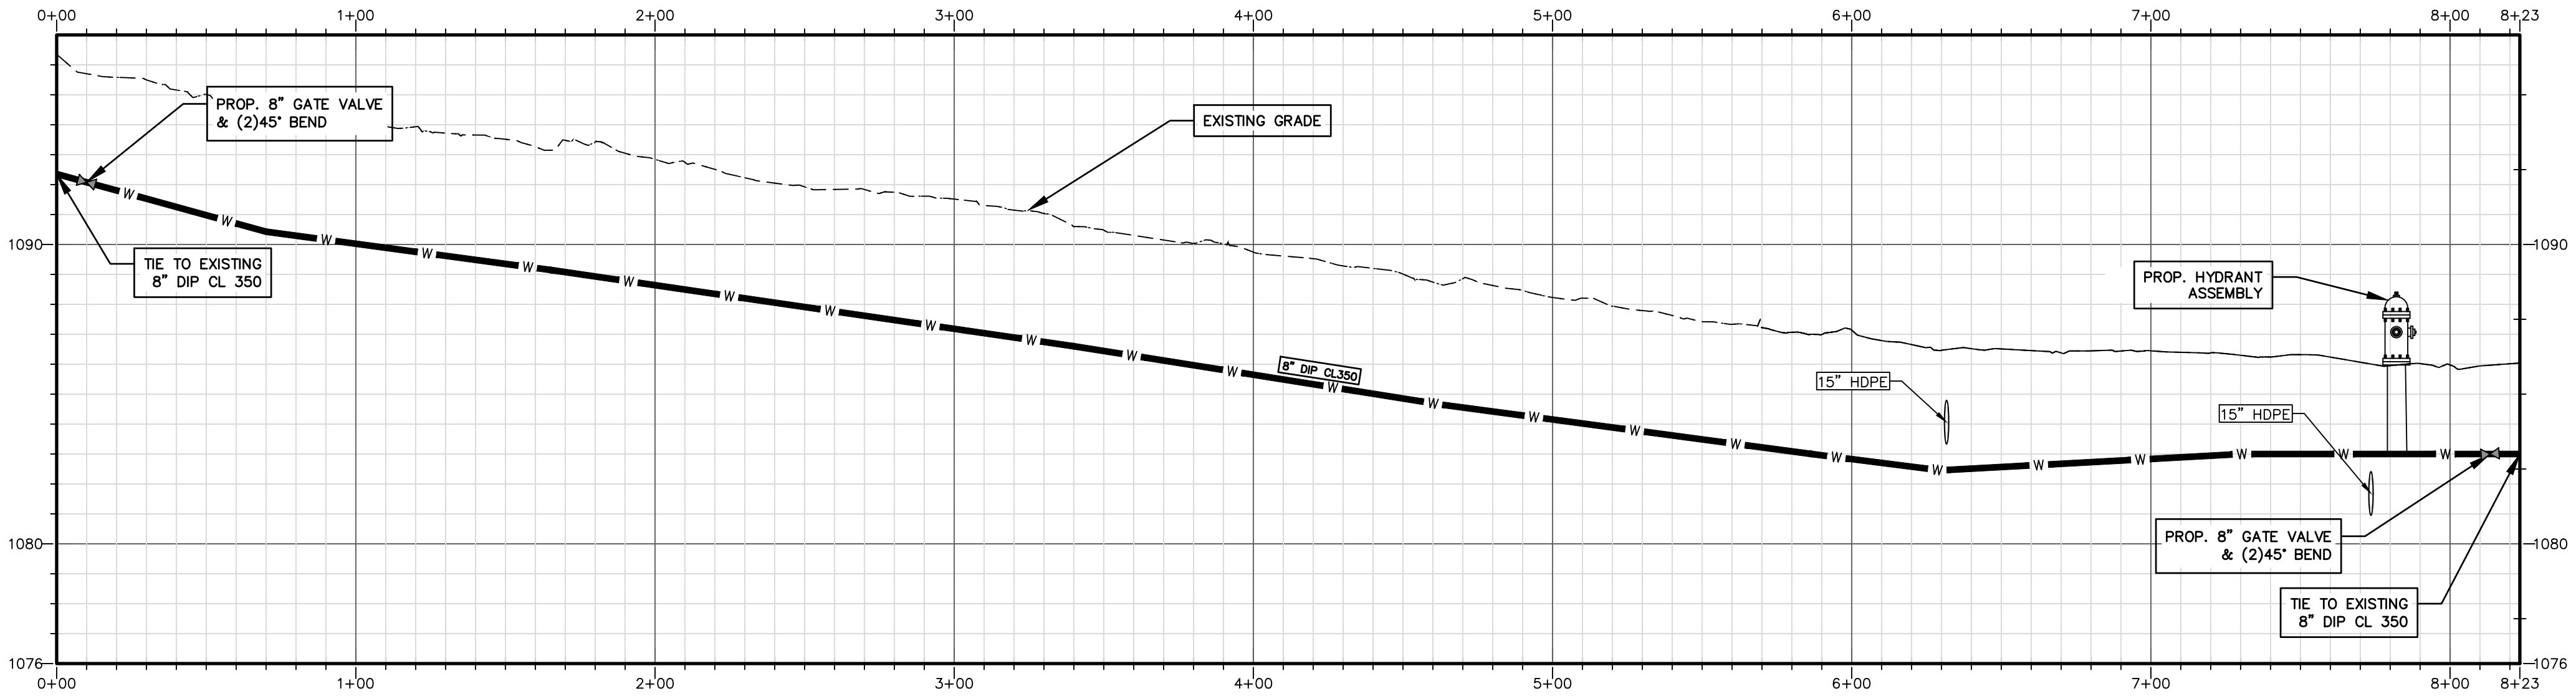

WATER 21

STA 0+00 TO STA 8+23
SCALE: 1" = 40' (HORIZONTAL) & 1" = 4' (VERTICAL)