

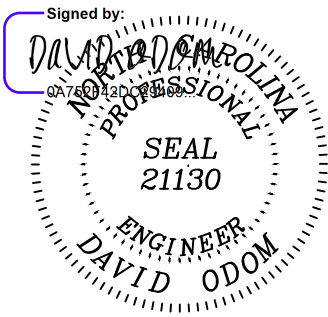


PROJECT REFERENCE NO.		SHEET NO.	
HL-0065		UC-33	
DESIGNED BY: DWO	Signed by: 		
DRAWN BY: LCT			
CHECKED BY: SBR			
APPROVED BY: DWO			
REVISED:			
NORTH CAROLINA DEPARTMENT OF TRANSPORTATION		5/15/2026	
UTILITIES ENGINEERING SEC. PHONE:(919)707-6690 FAX:(919)250-4151			
		PLANS ONLY	

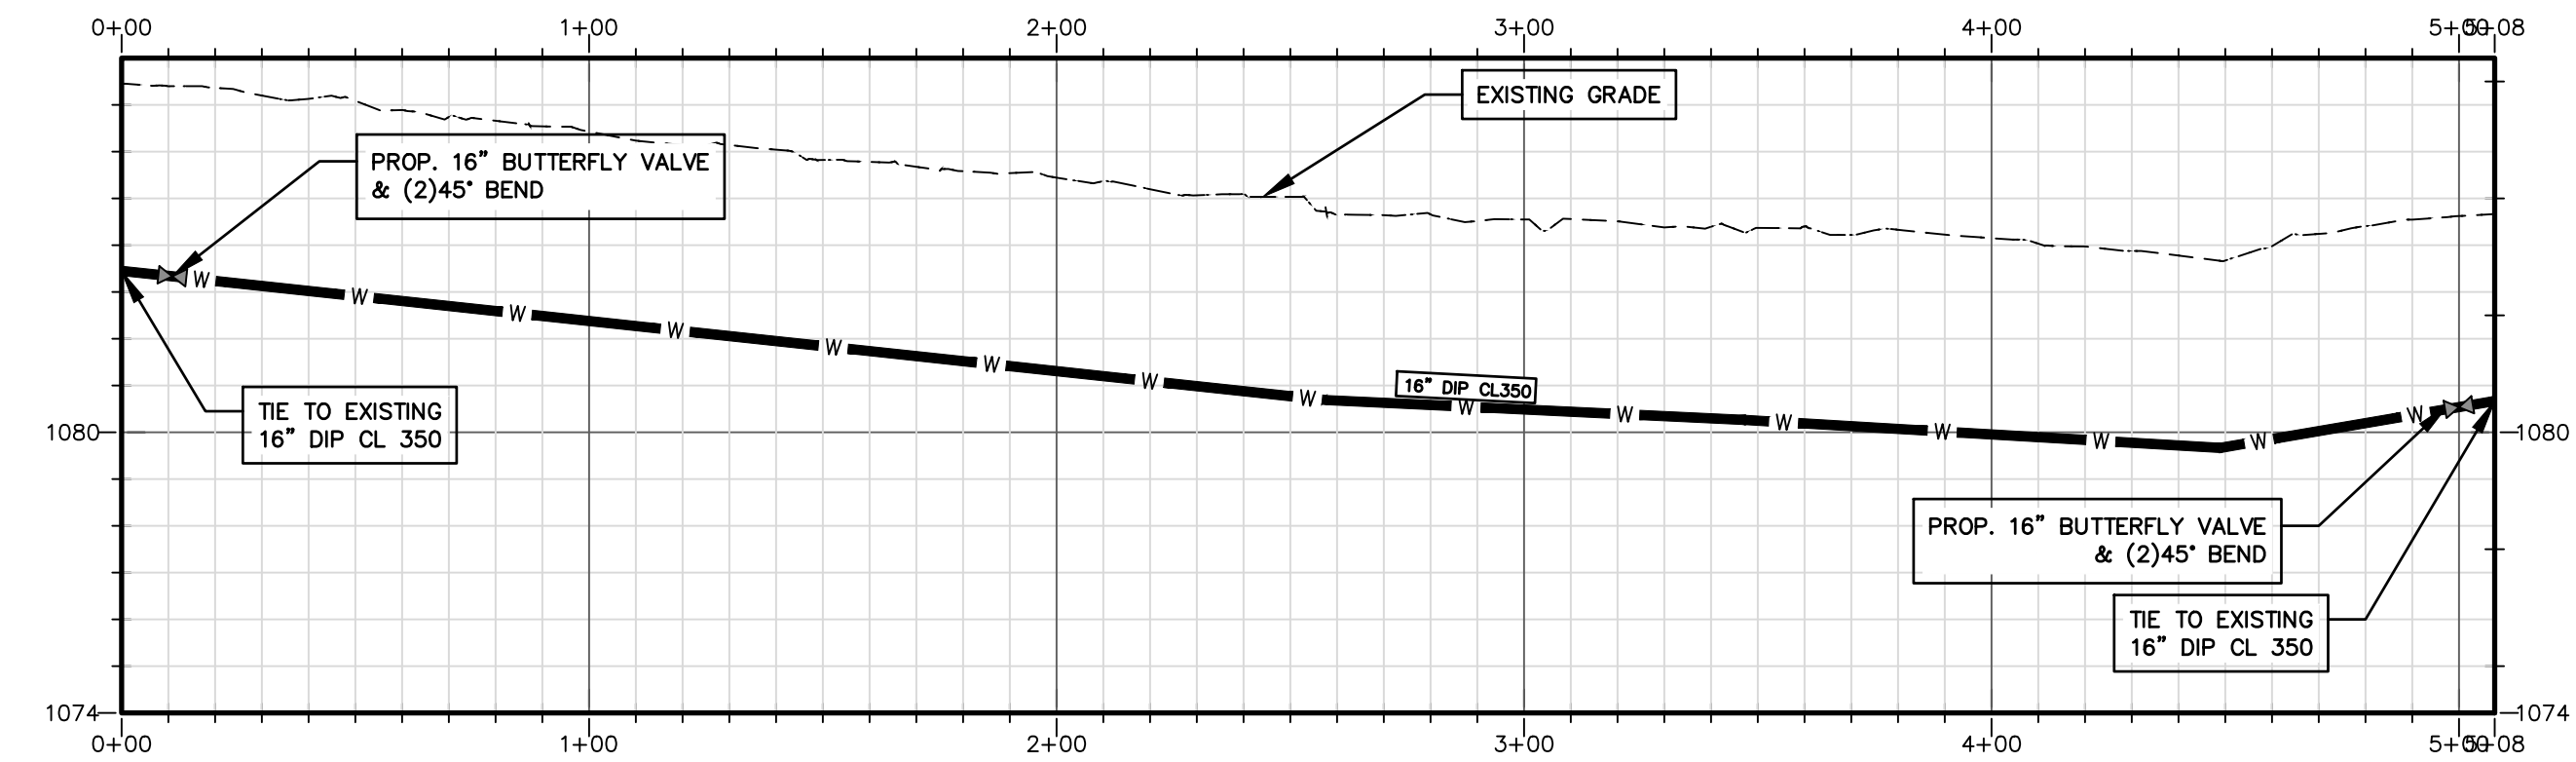

WATER 22

STA 0+00 TO STA 5+08
SCALE: 1" = 40' (HORIZONTAL) & 1" = 4' (VERTICAL)

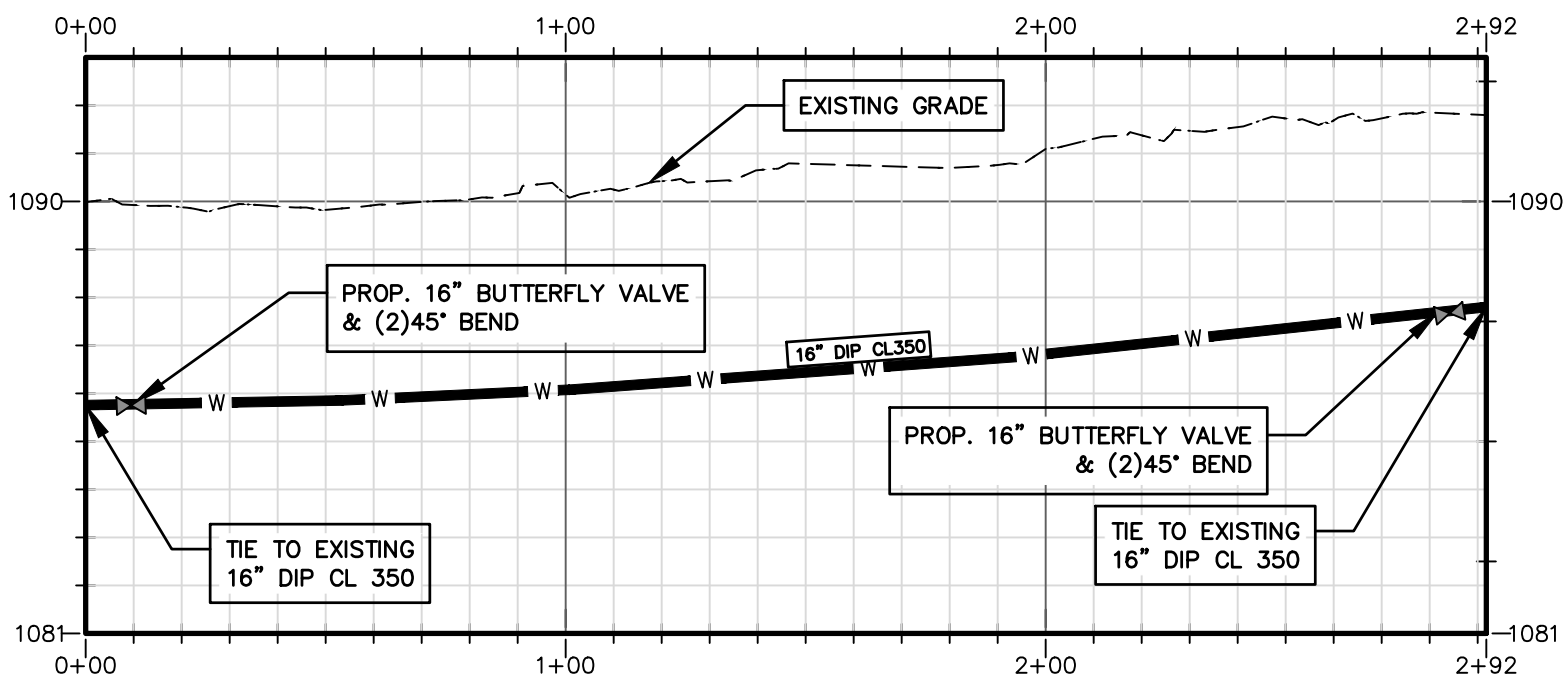

WATER 23

STA 0+00 TO STA 2+92
SCALE: 1" = 40' (HORIZONTAL) & 1" = 4' (VERTICAL)