



PROJECT REFERENCE NO.		SHEET NO.	
HL-0065		UC-34	
DESIGNED BY: DWO	Signed by: DAVID ODOM Professional Engineer SEAL 21130 DAVID ODOM	5/15/2026	PLANS ONLY
DRAWN BY: LCT			
CHECKED BY: SBR			
APPROVED BY: DWO			
REVISED:			
NORTH CAROLINA DEPARTMENT OF TRANSPORTATION			
UTILITIES ENGINEERING SEC. PHONE:(919)707-6690 FAX:(919)250-4151			

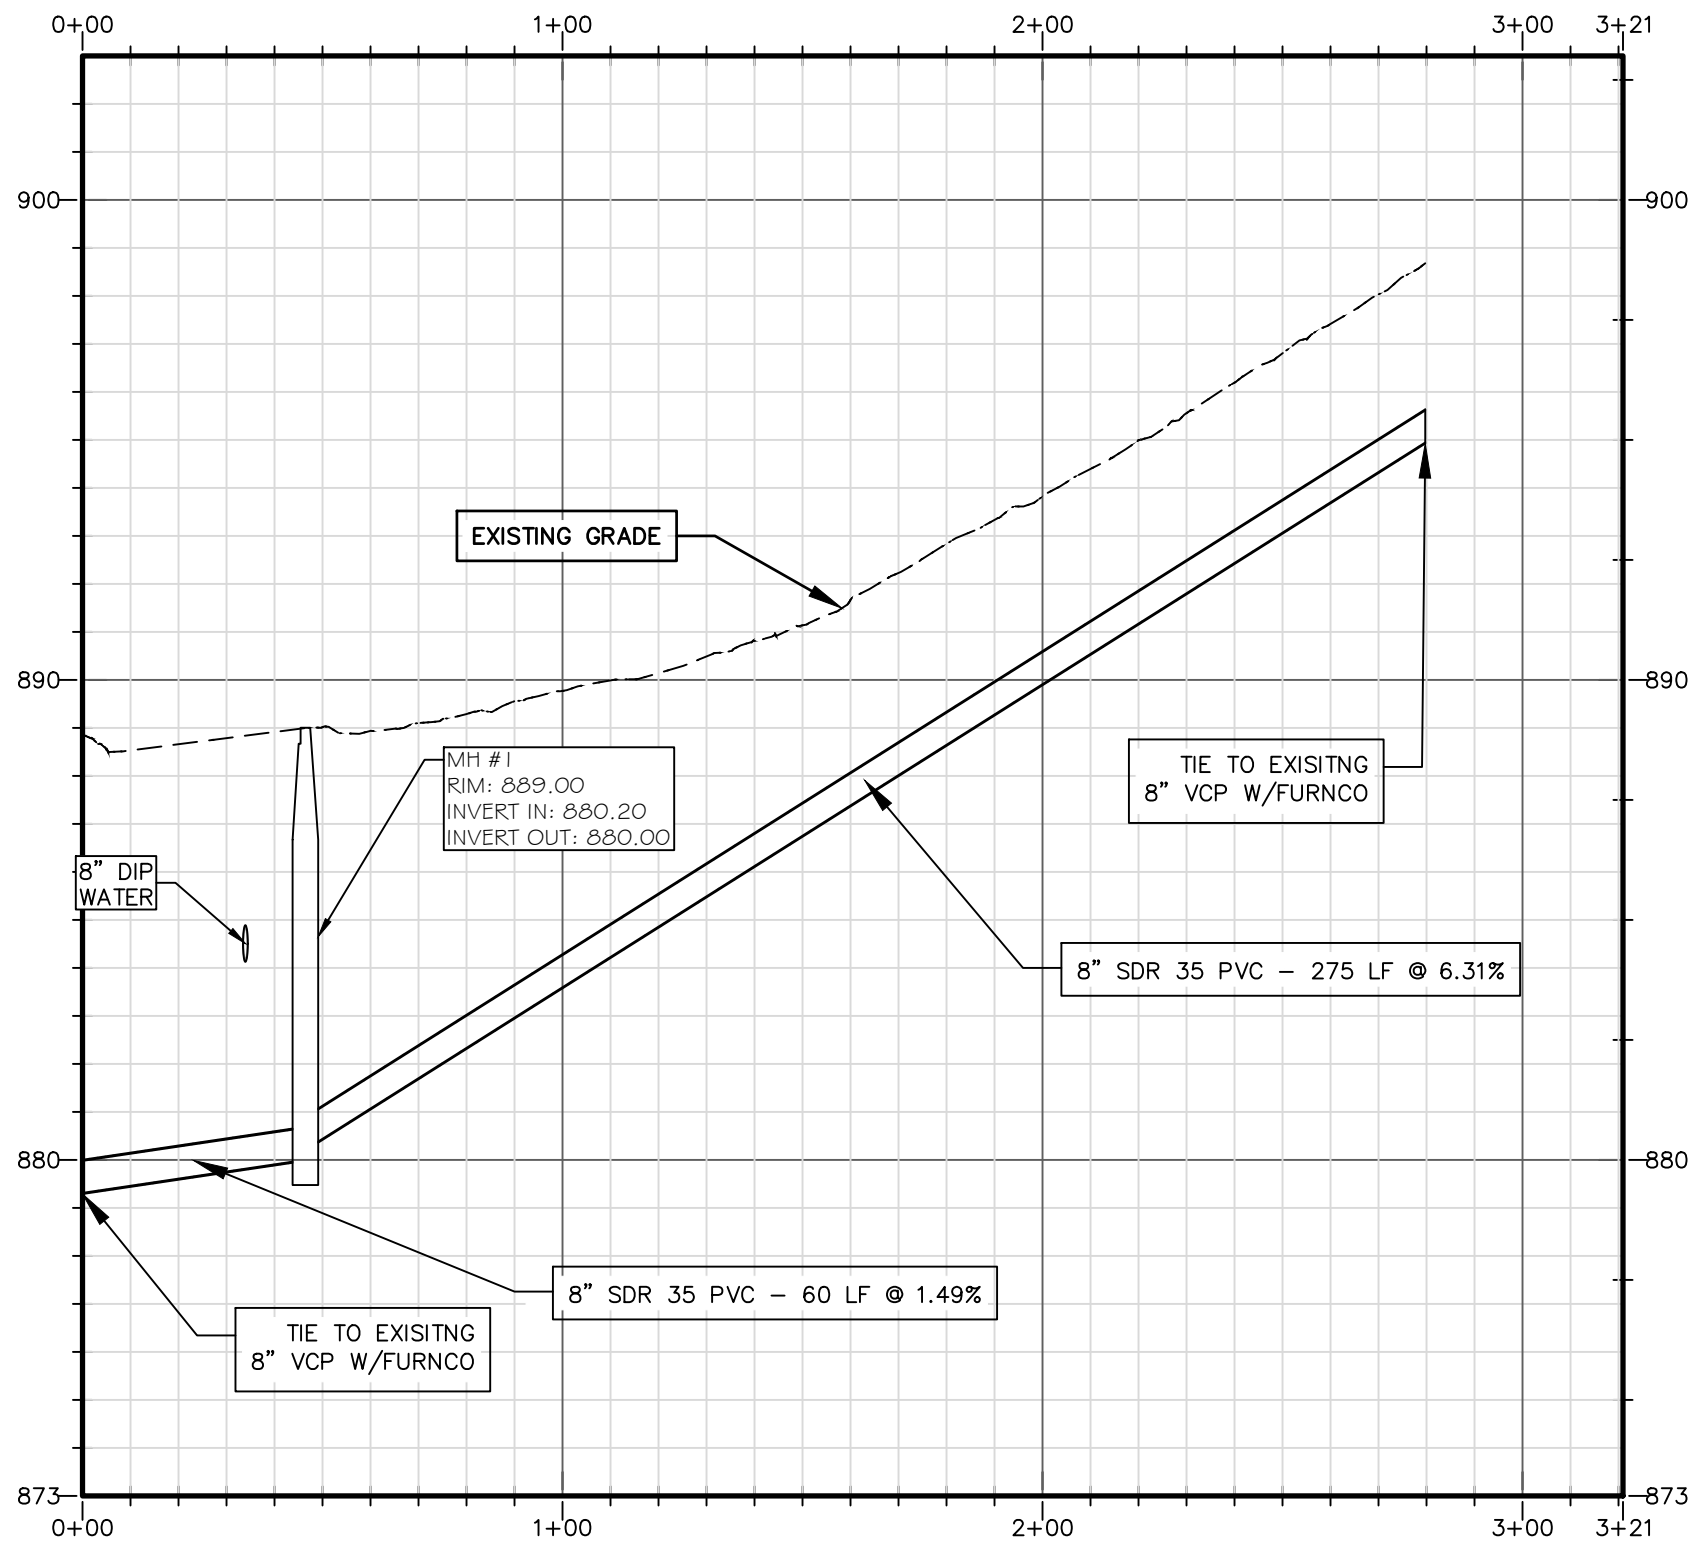


SEWER 1

STA 0+00 TO STA 3+21
SCALE: 1" = 40' (HORIZONTAL) & 1" = 4' (VERTICAL)

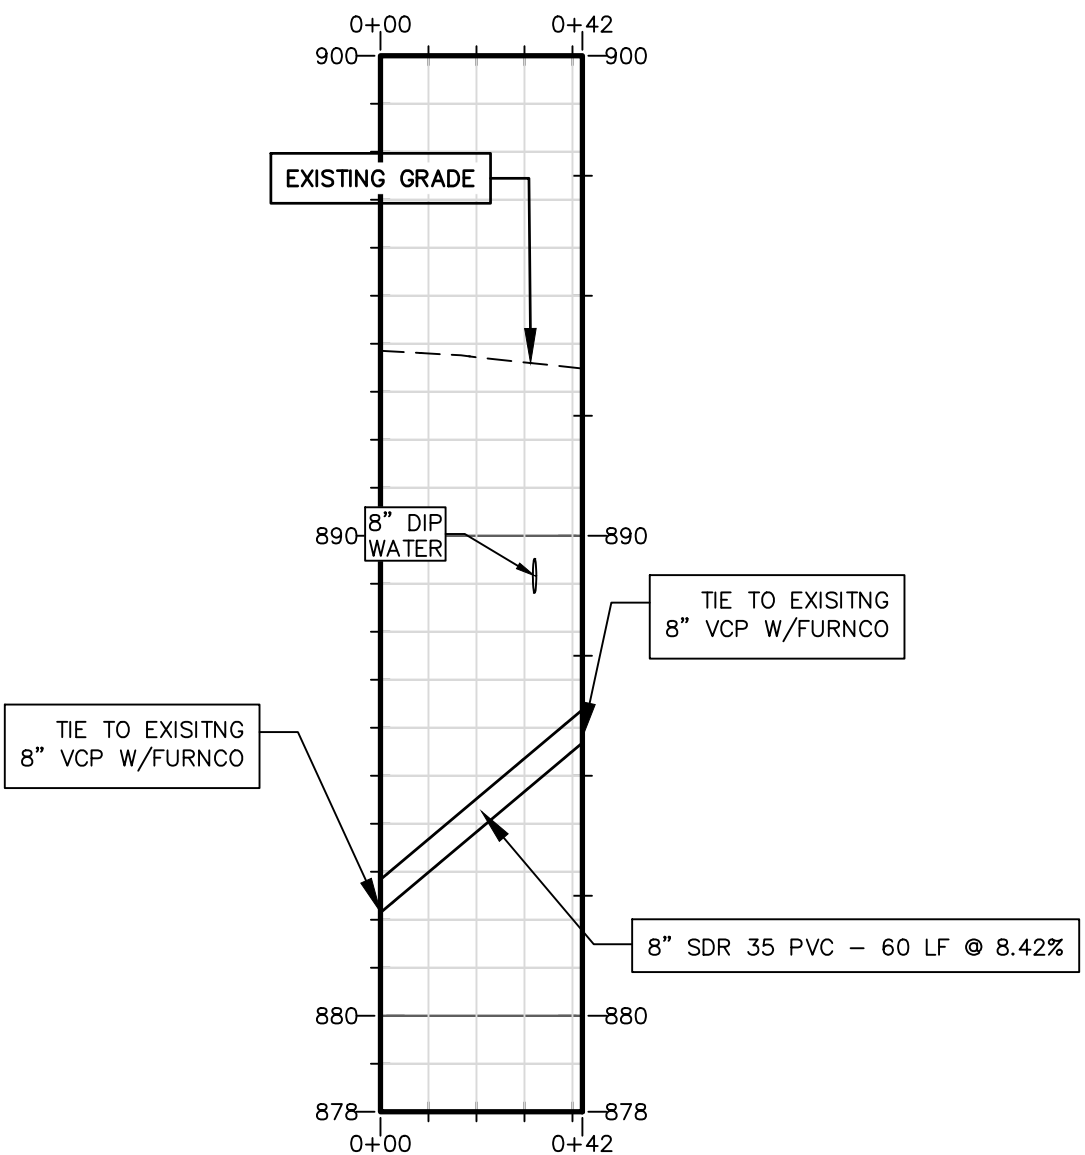


SEWER 2

STA 0+00 TO STA 0+42
SCALE: 1" = 40' (HORIZONTAL) & 1" = 4' (VERTICAL)

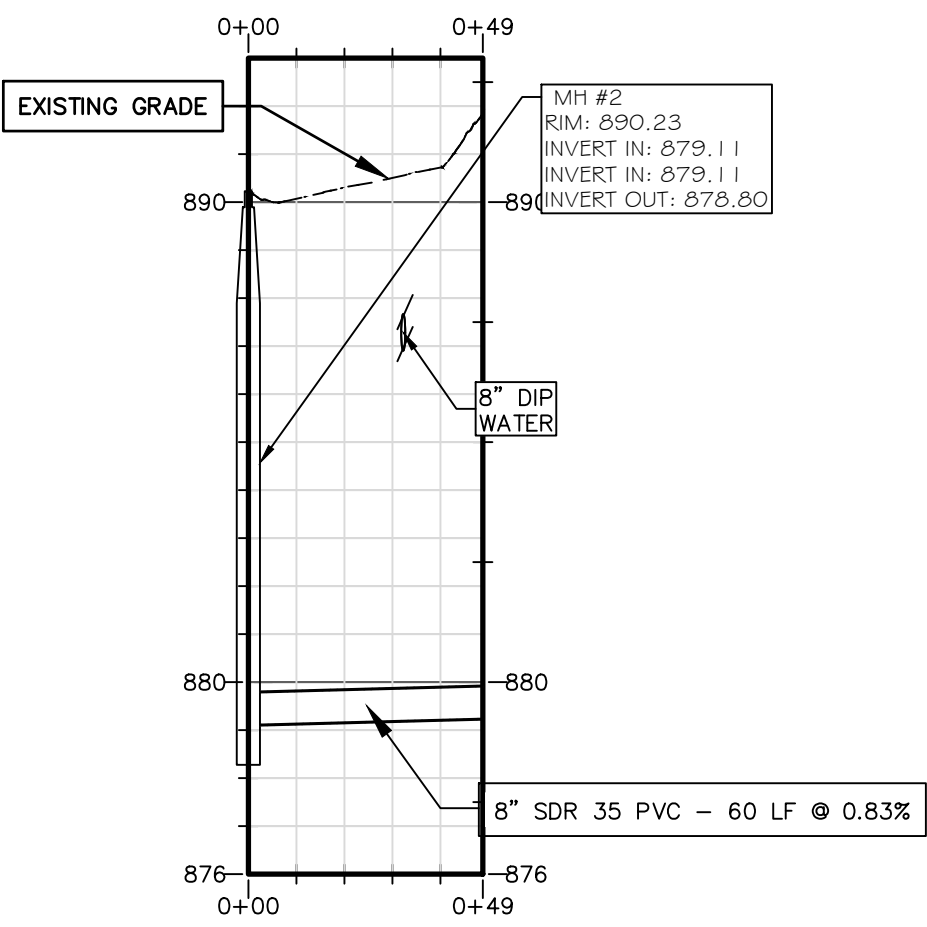


SEWER 4

STA 0+00 TO STA 0+49
SCALE: 1" = 40' (HORIZONTAL) & 1" = 4' (VERTICAL)

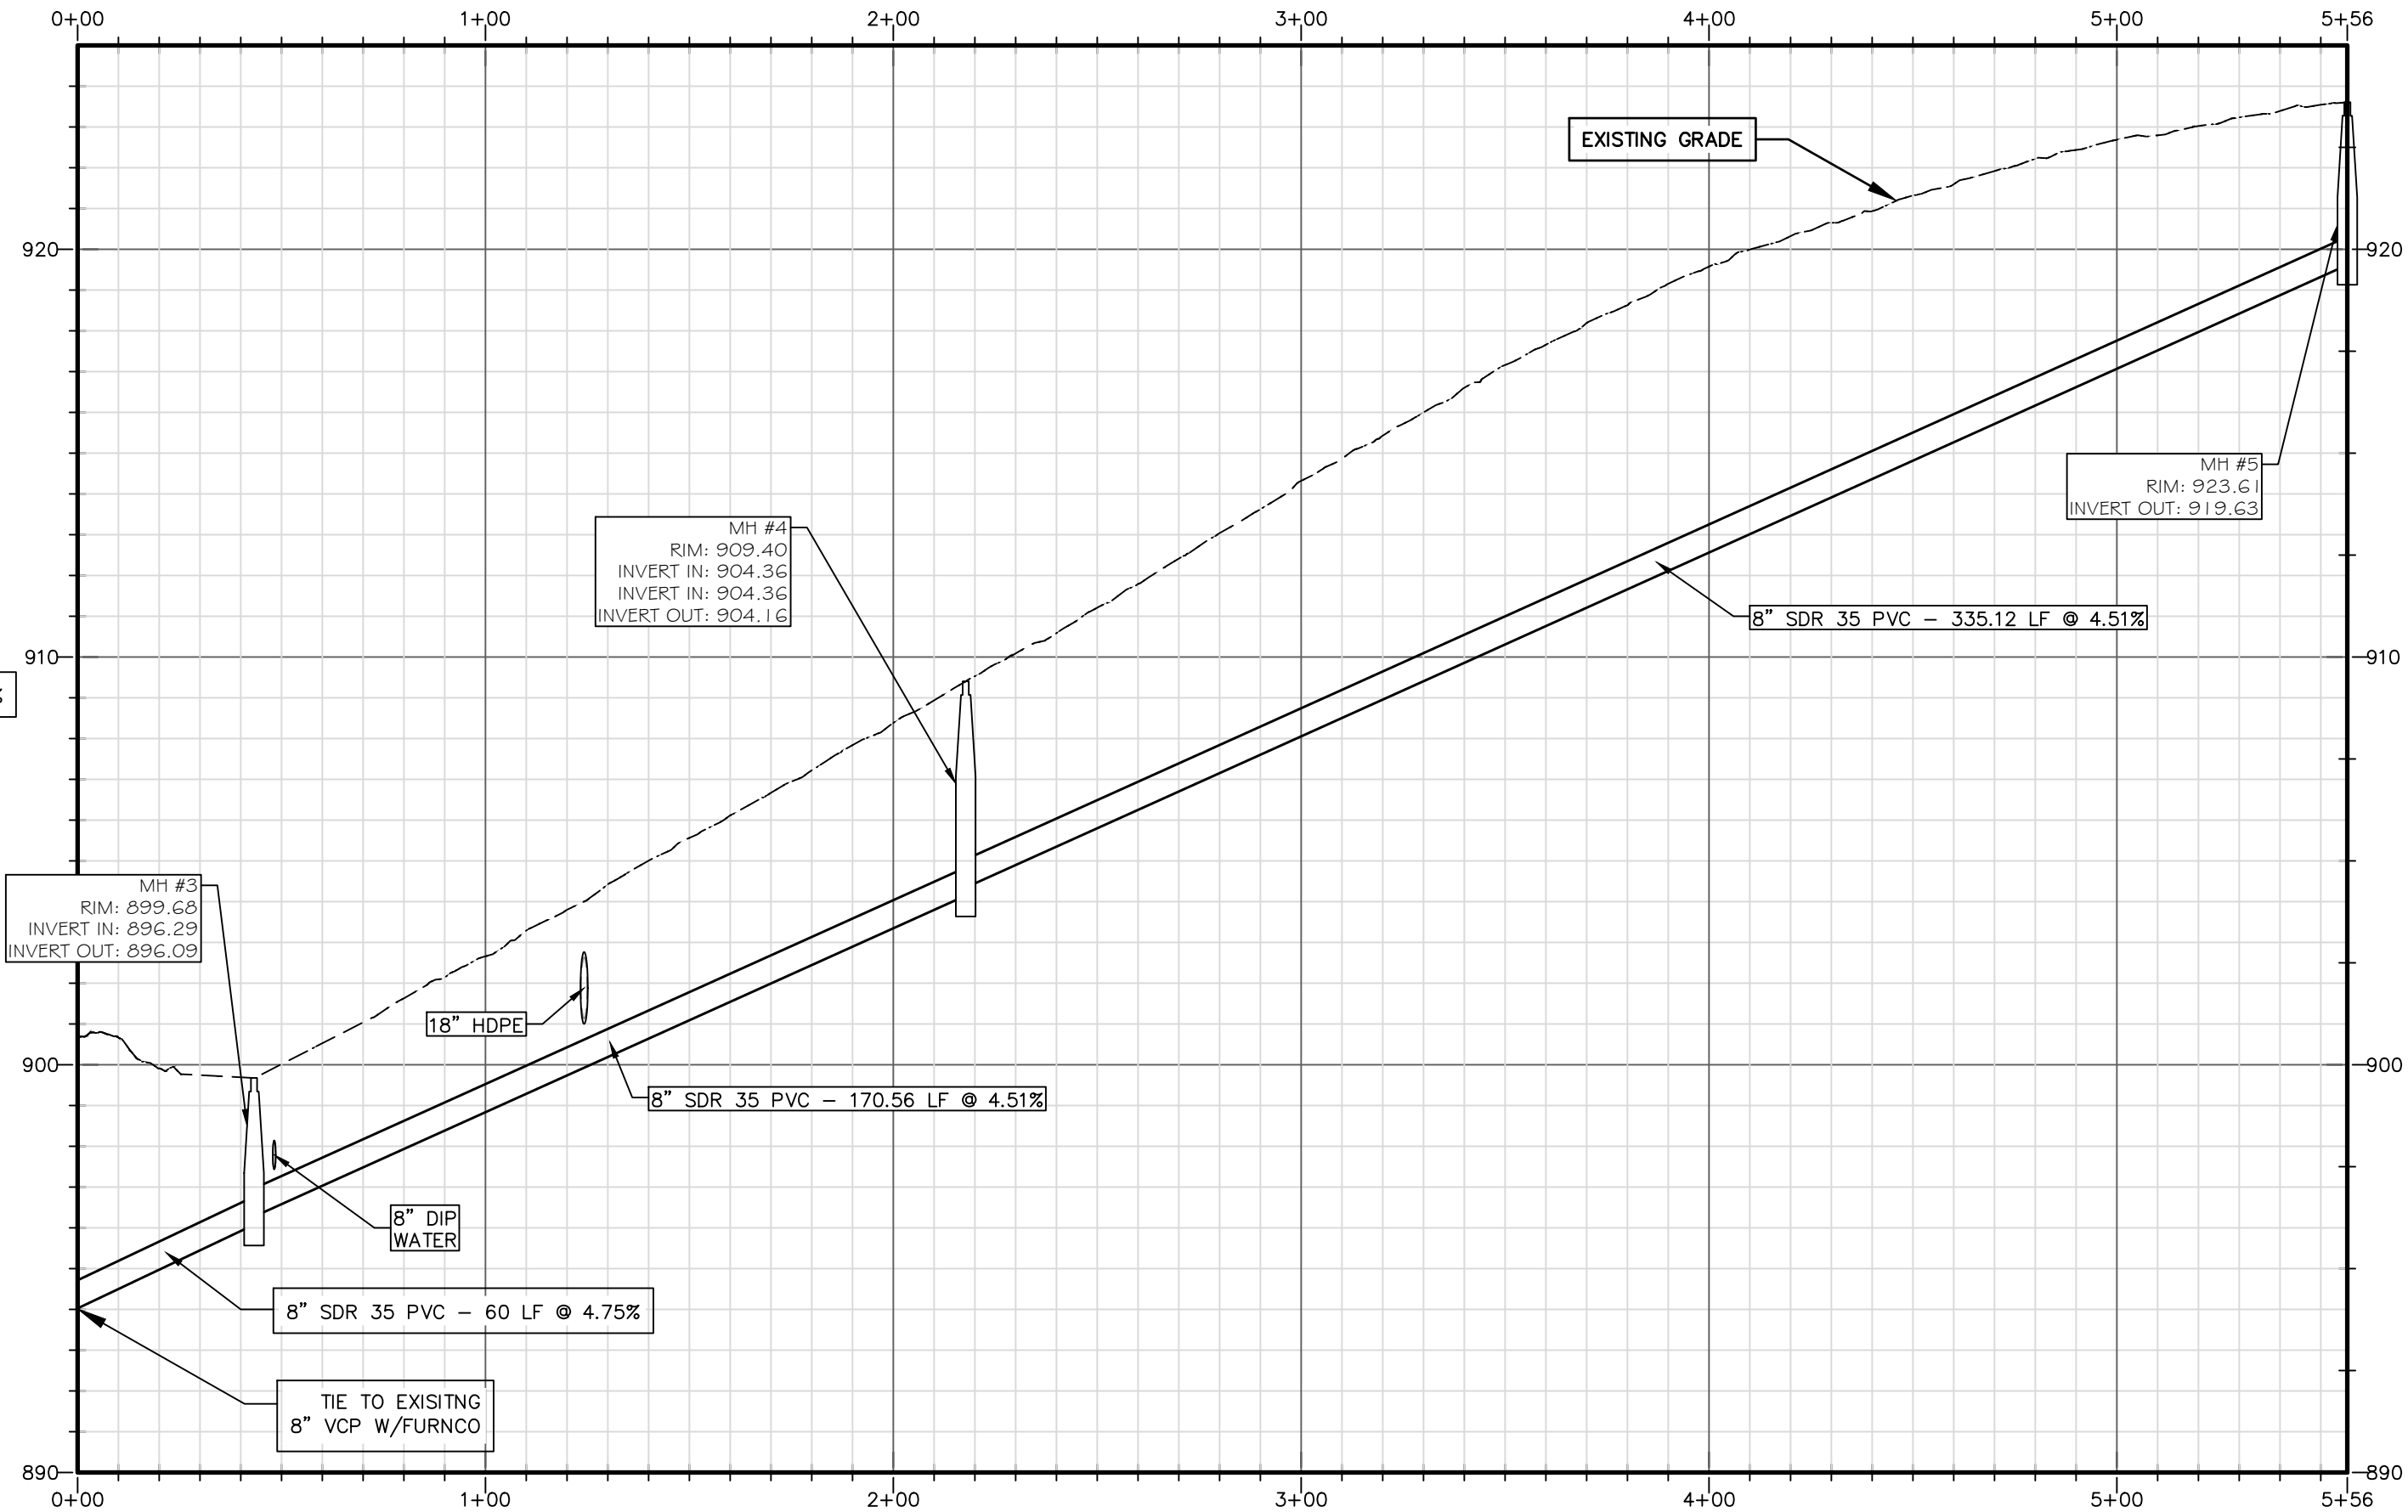

SEWER 5

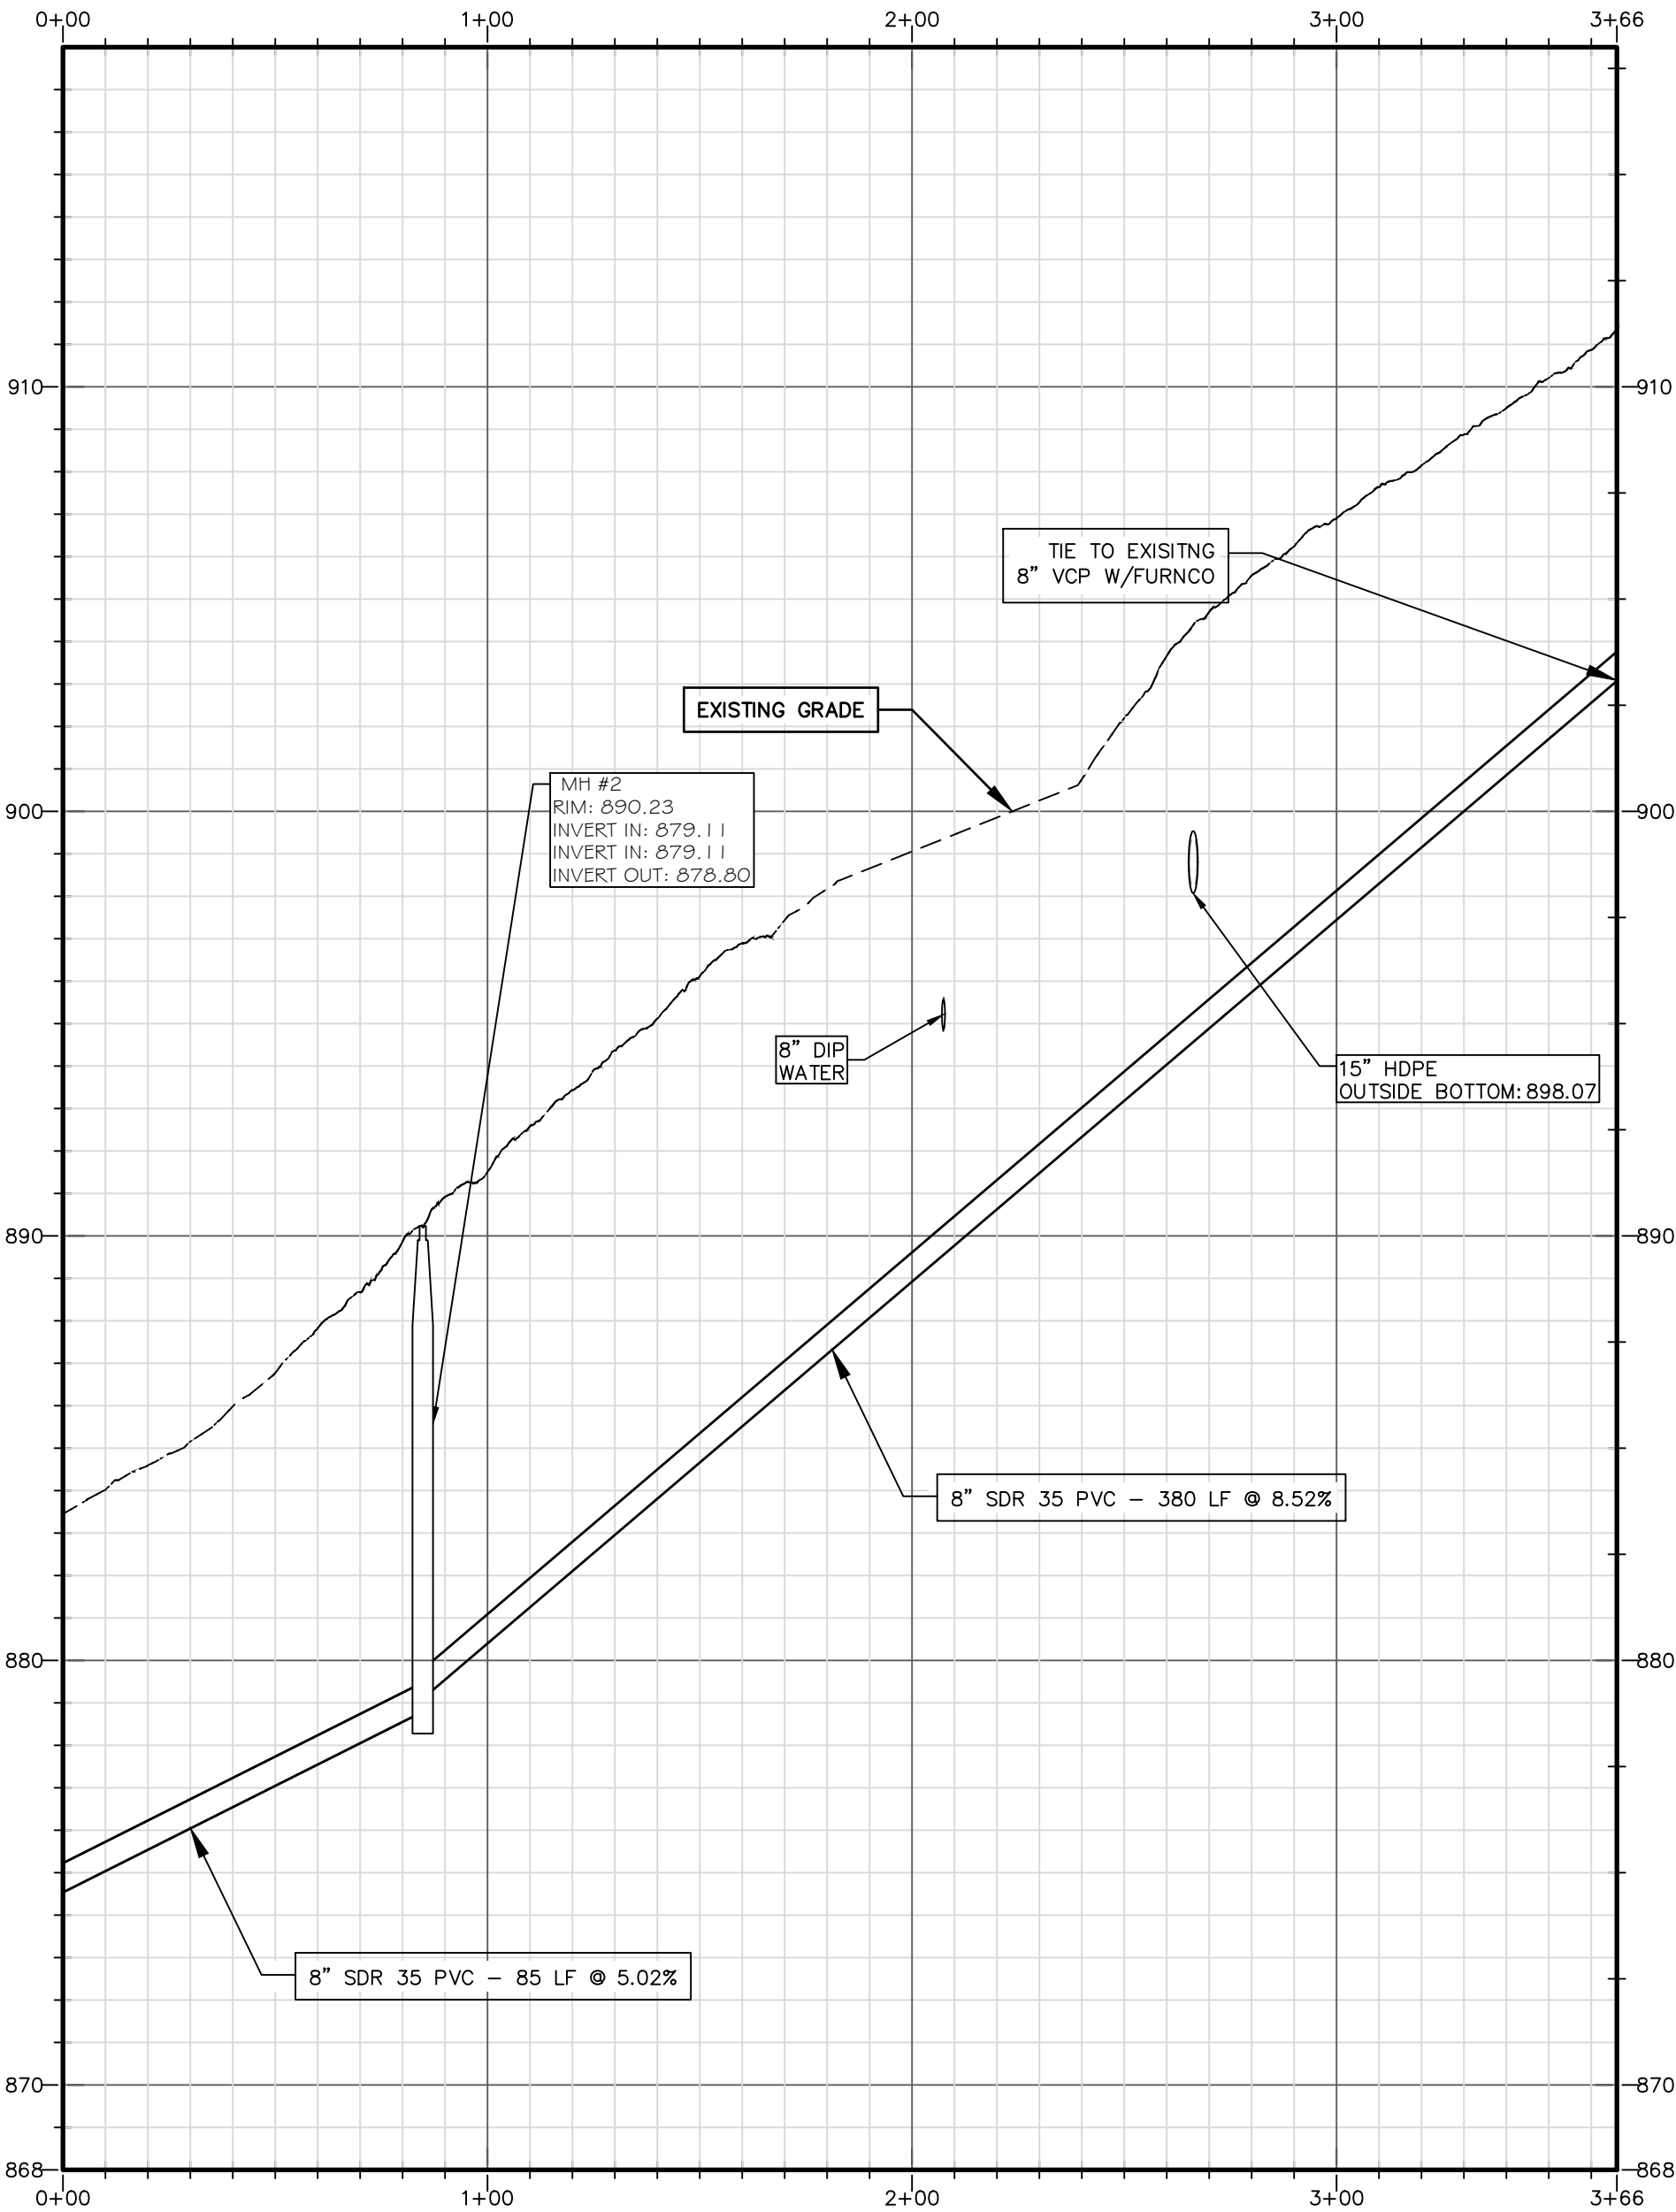

SEWER 3

STA 0+00 TO STA 3+66
SCALE: 1" = 40' (HORIZONTAL) & 1" = 4' (VERTICAL)