



PROJECT REFERENCE NO.		SHEET NO.
HL-0065		UC-36
DESIGNED BY: DWO	Signed by: DAVID ODOM PROFESSIONAL ENGINEER SEAL 21130 DAVID ODOM	
DRAWN BY: LCT		
CHECKED BY: SBR		
APPROVED BY: DWO		
REVISED:		
NORTH CAROLINA DEPARTMENT OF TRANSPORTATION		5/15/2026
UTILITIES ENGINEERING SEC. PHONE:(919)707-6690 FAX:(919)250-4151		PLANS ONLY

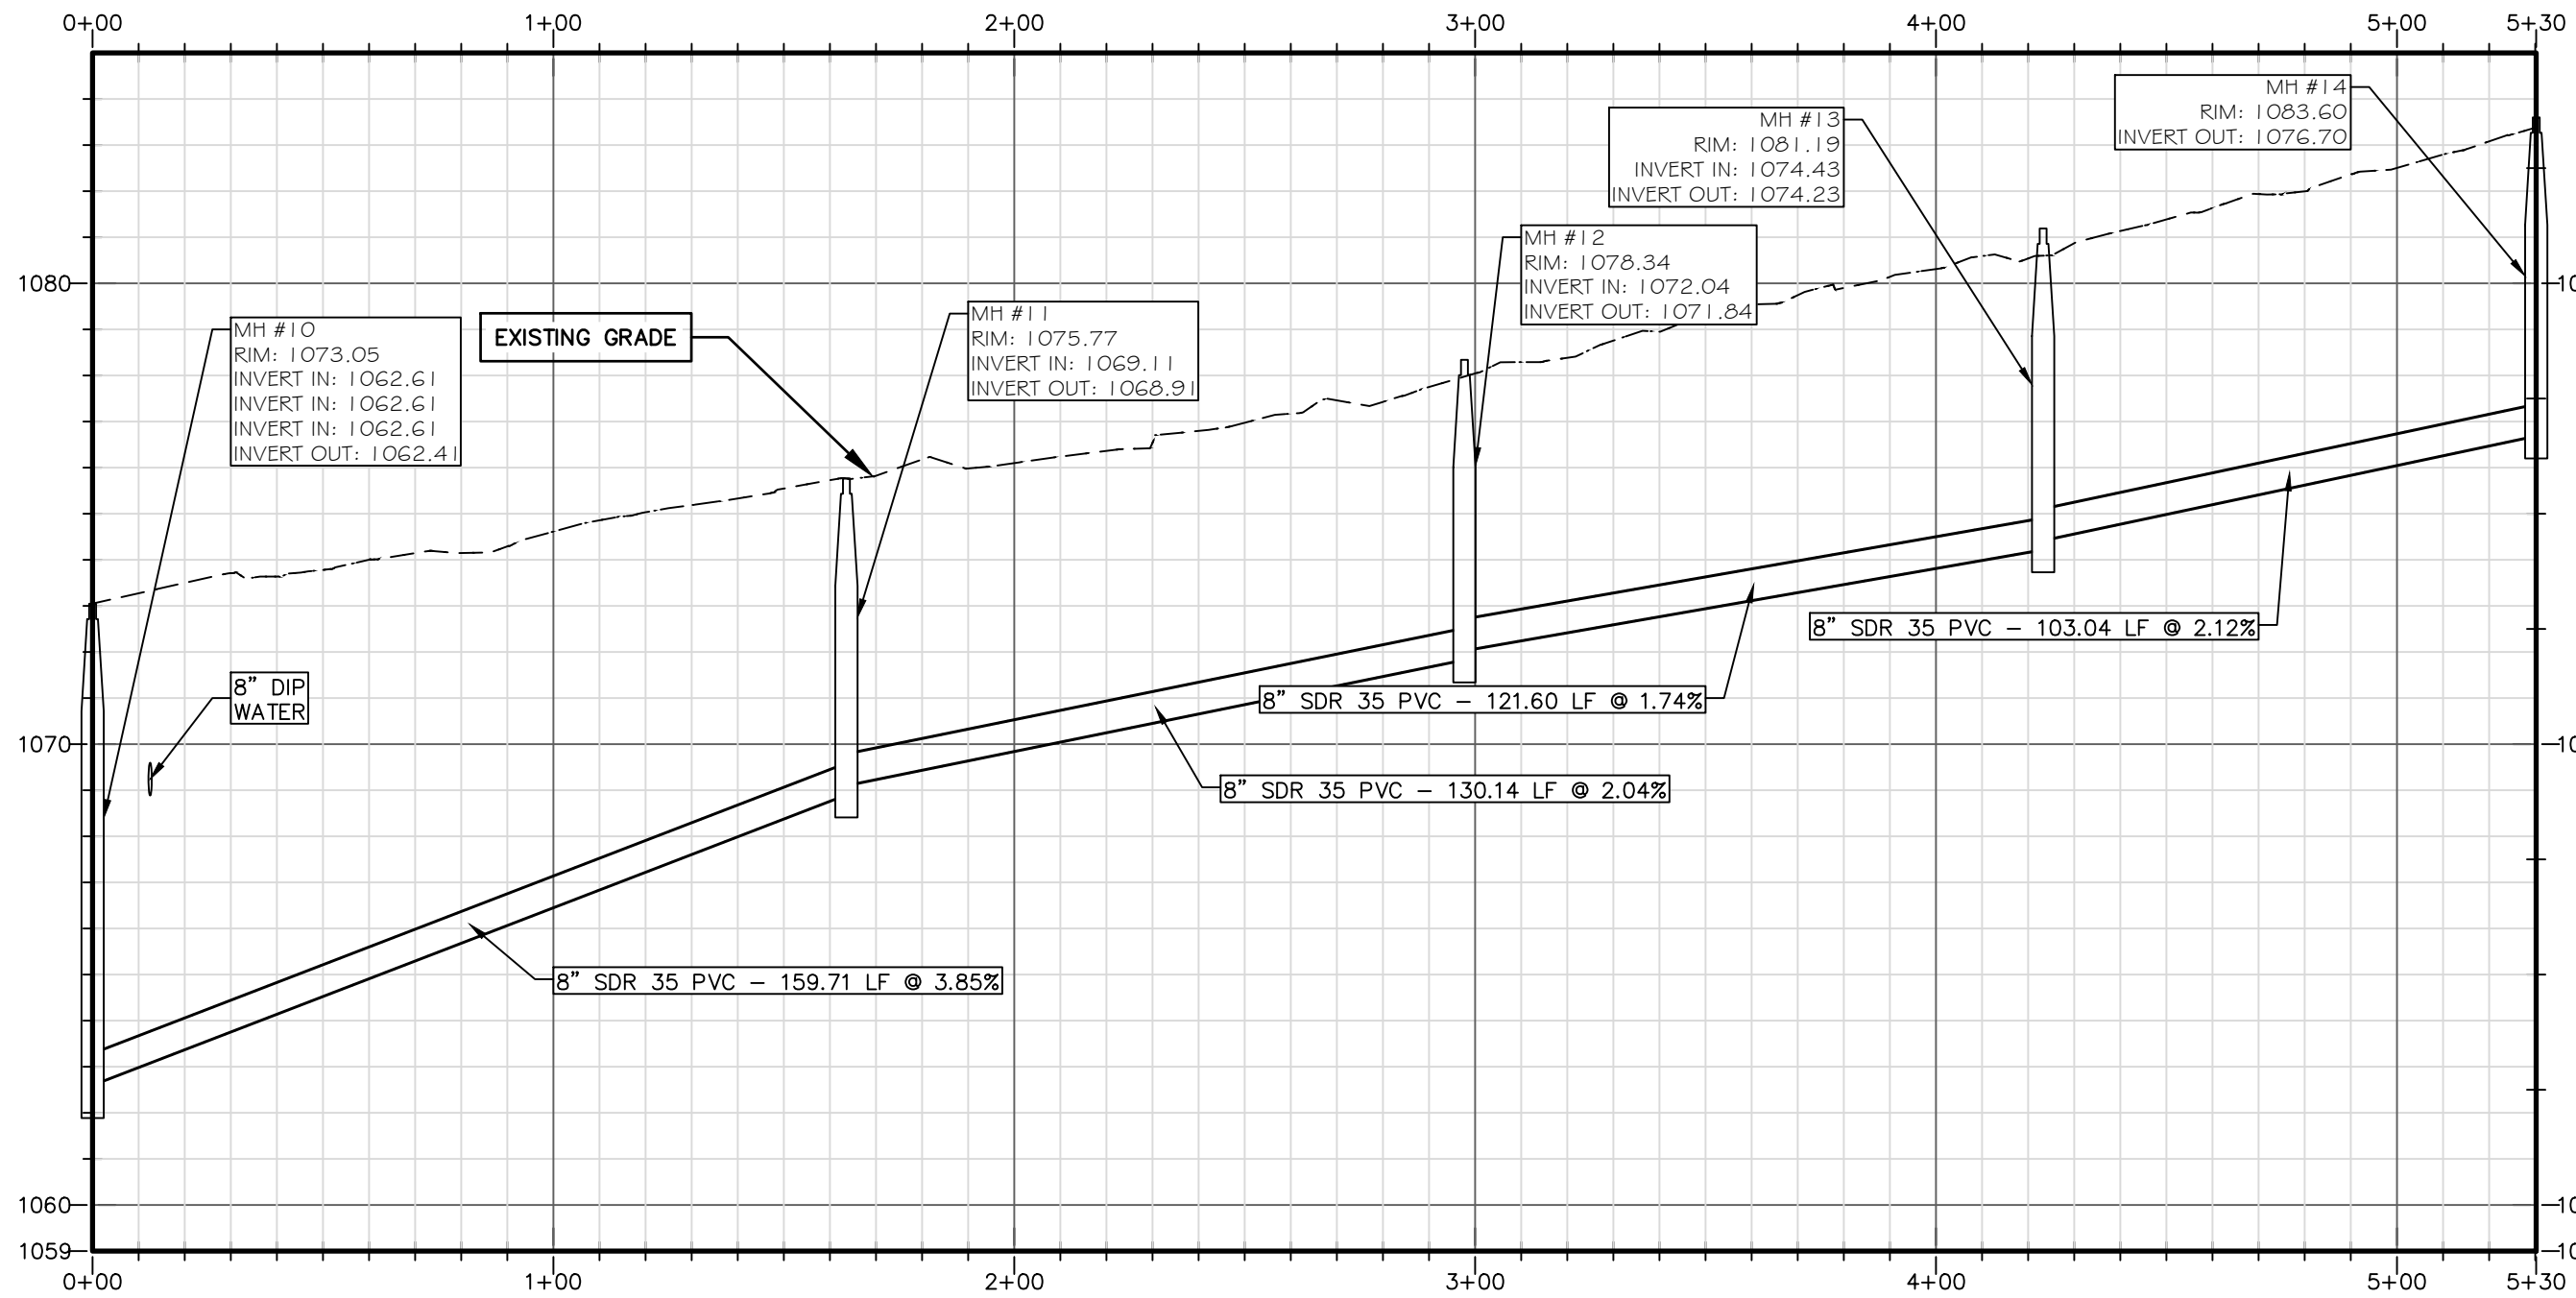


SEWER 10

STA 0+00 TO STA 5+30
SCALE: 1" = 40' (HORIZONTAL) & 1" = 4' (VERTICAL)

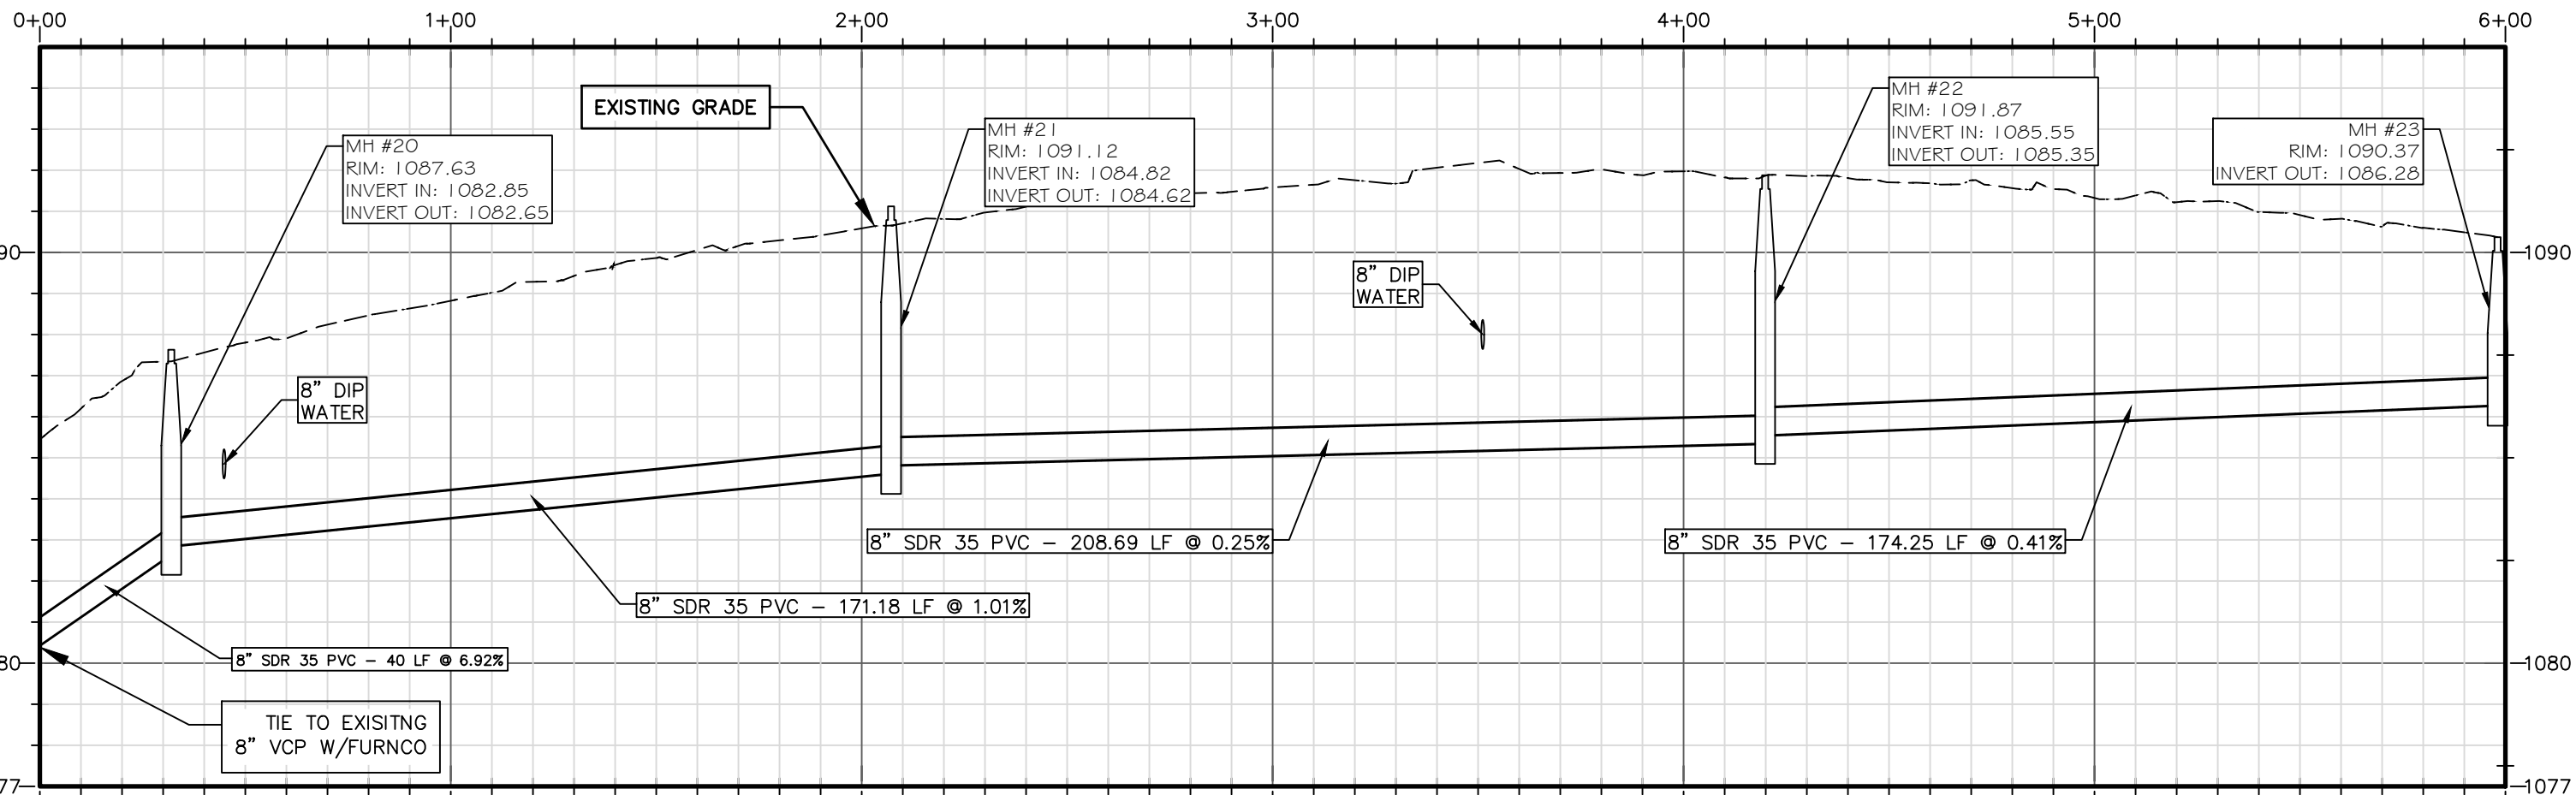


SEWER 11

STA 0+00 TO STA 6+00
SCALE: 1" = 40' (HORIZONTAL) & 1" = 4' (VERTICAL)

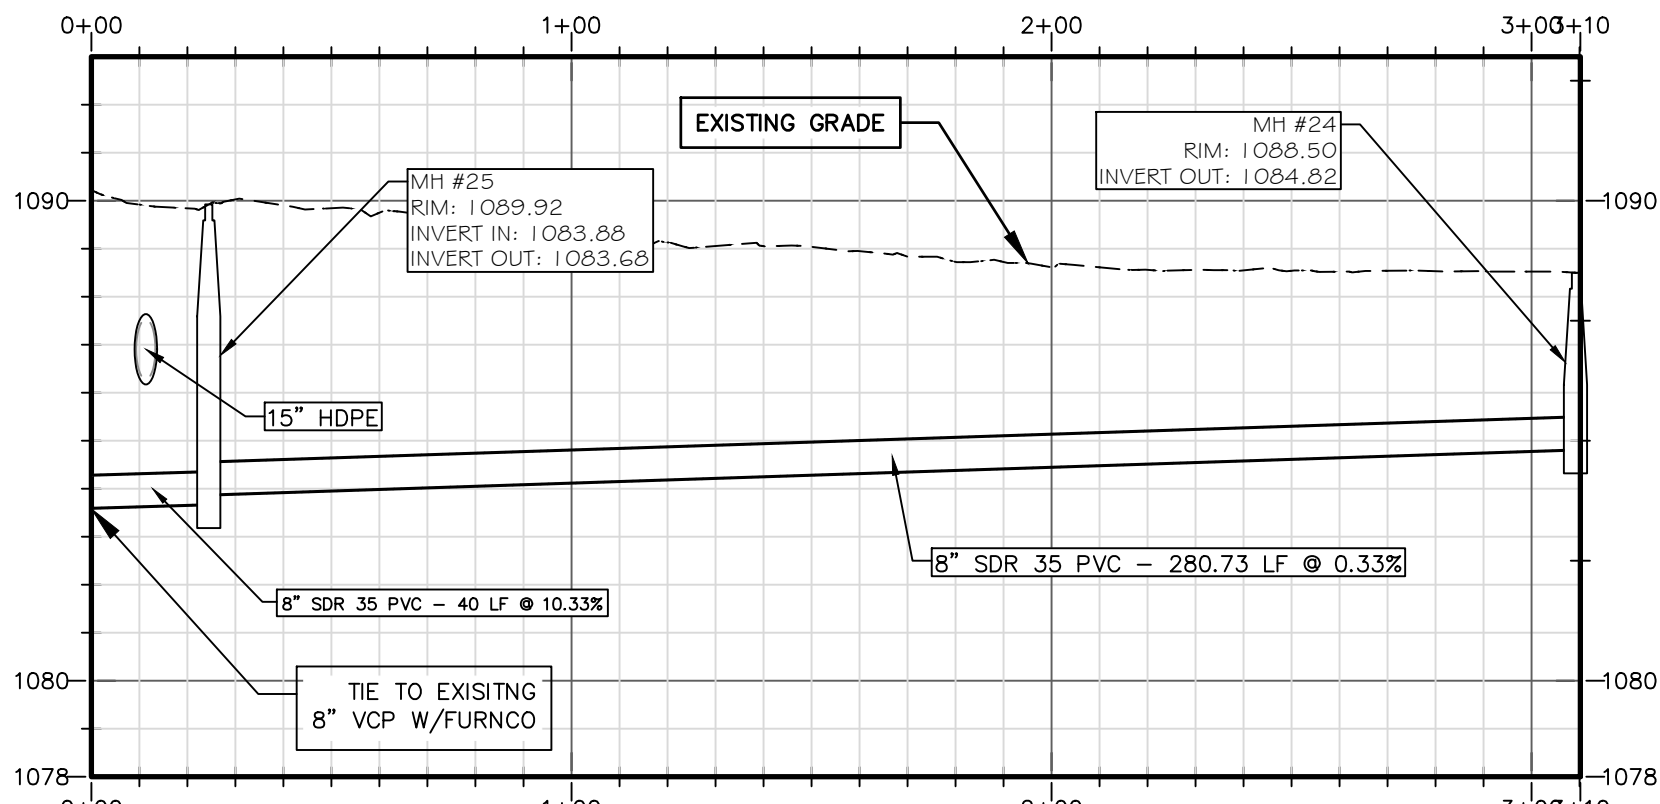


SEWER 12

STA 0+00 TO STA 3+10
SCALE: 1" = 40' (HORIZONTAL) & 1" = 4' (VERTICAL)

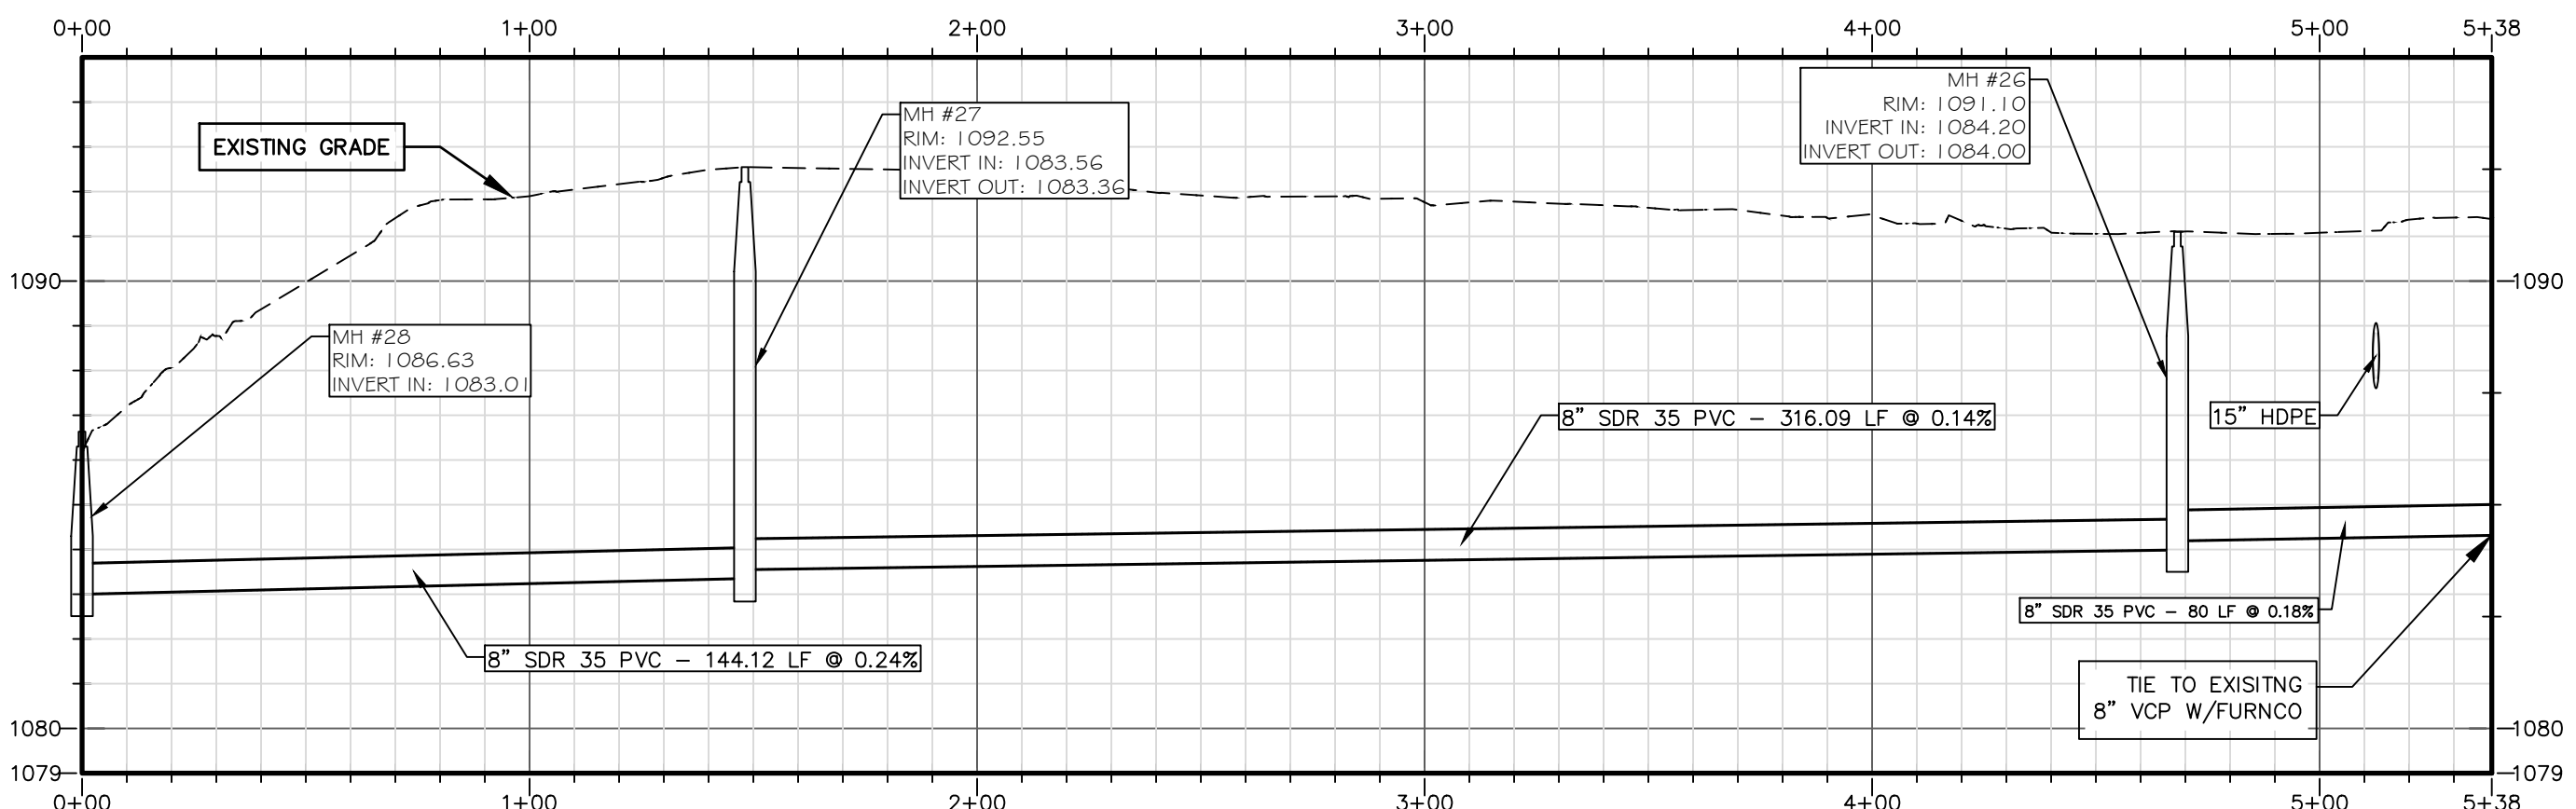


SEWER 13

STA 0+00 TO STA 5+38
SCALE: 1" = 40' (HORIZONTAL) & 1" = 4' (VERTICAL)

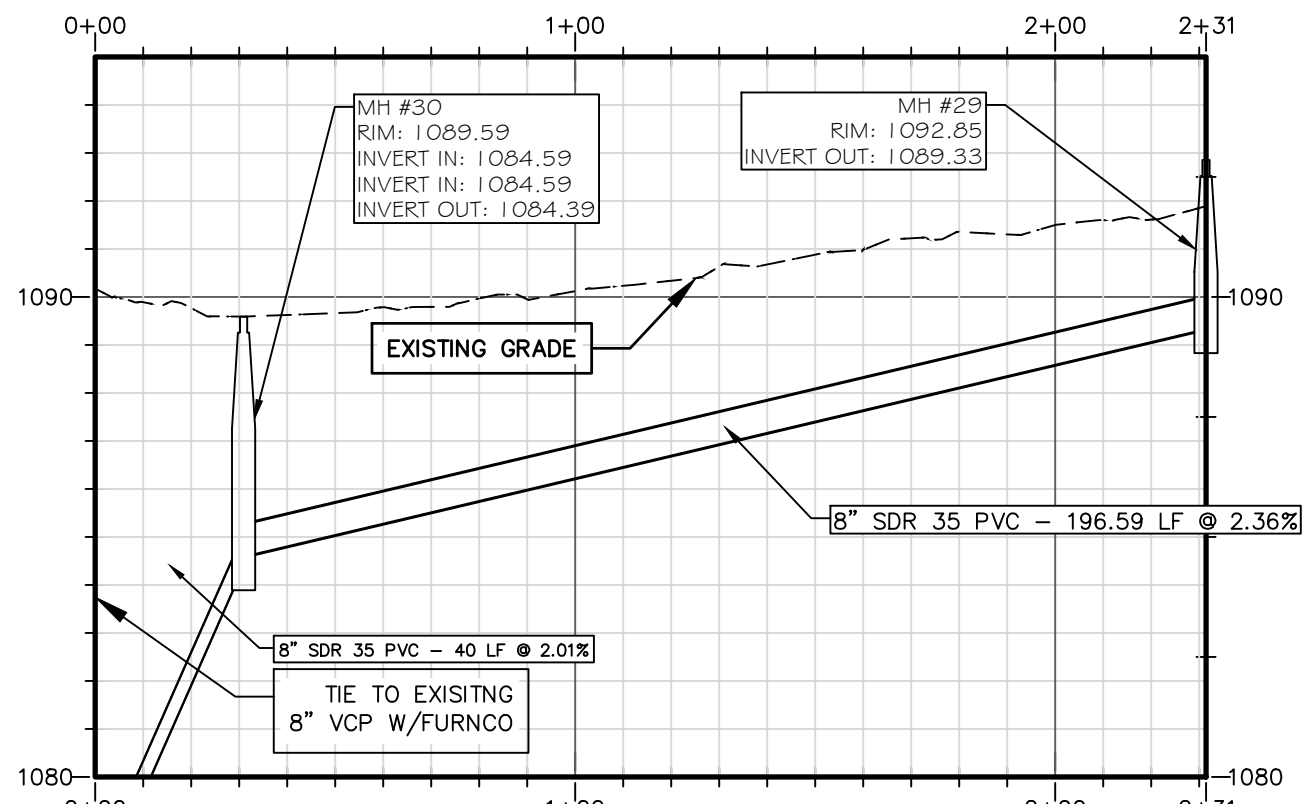

SEWER 14

STA 0+00 TO STA 2+31
SCALE: 1" = 40' (HORIZONTAL) & 1" = 4' (VERTICAL)

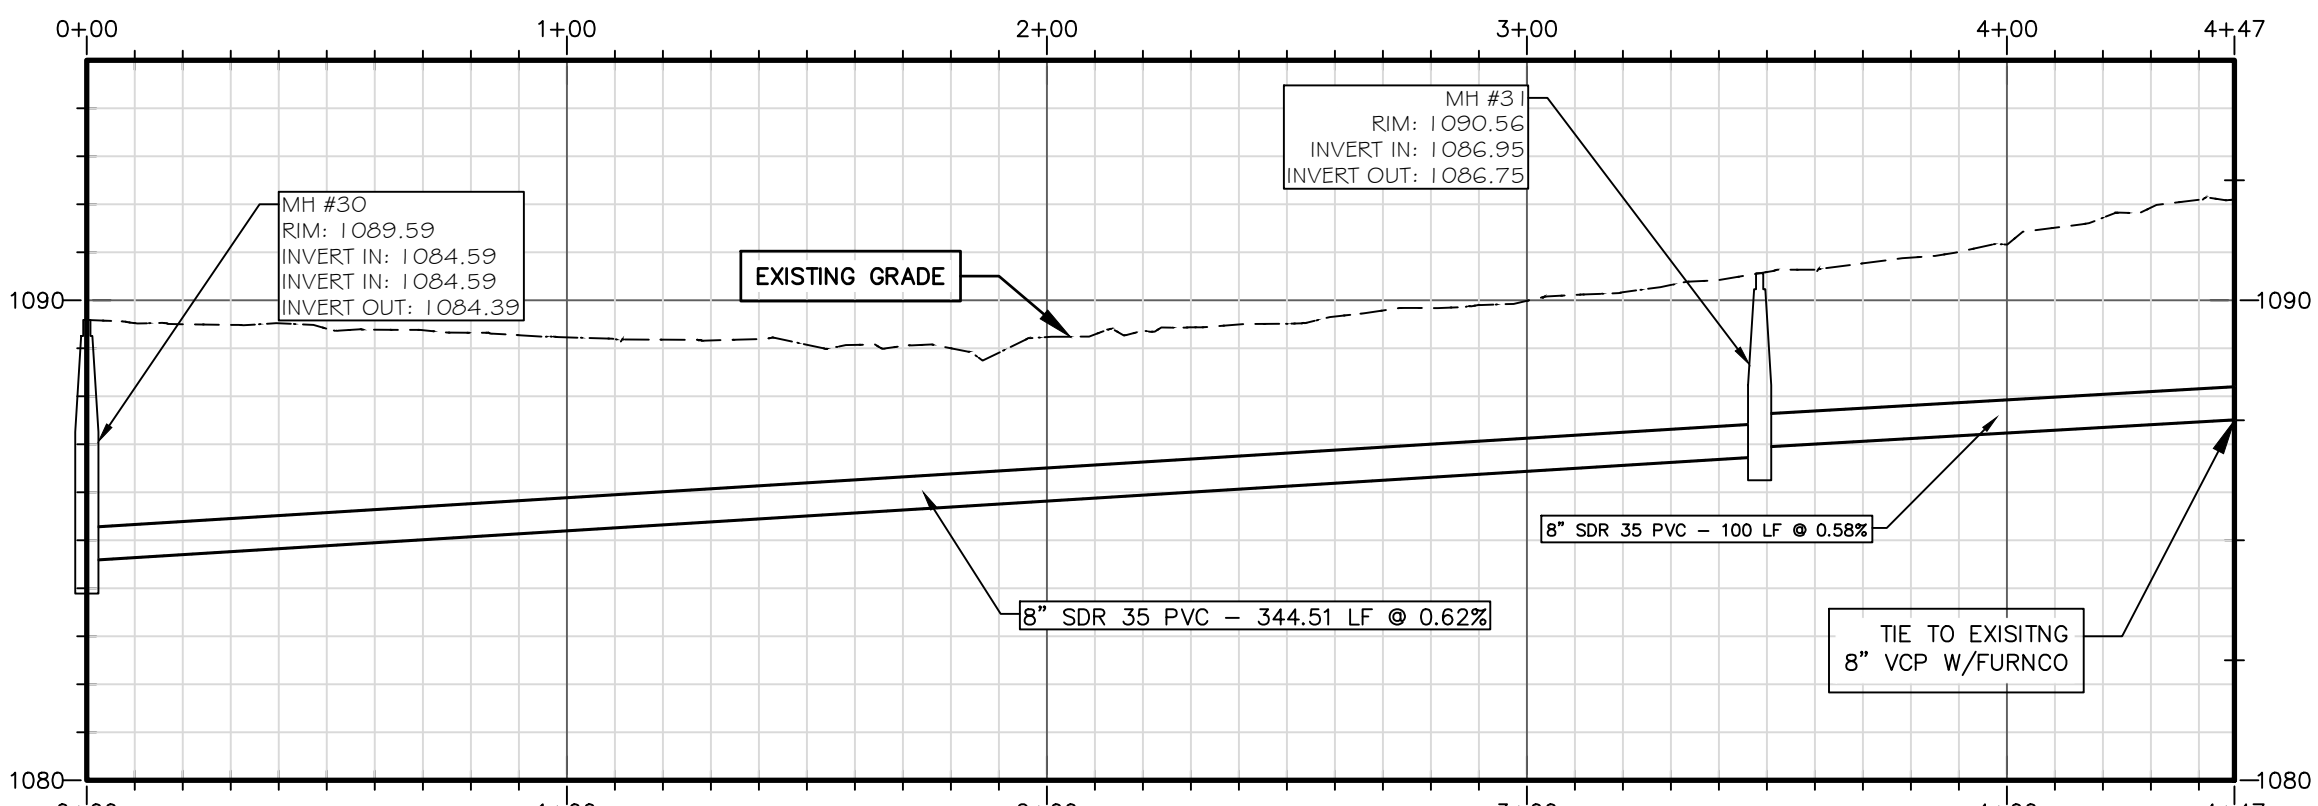

SEWER 15

STA 0+00 TO STA 4+47
SCALE: 1" = 40' (HORIZONTAL) & 1" = 4' (VERTICAL)