
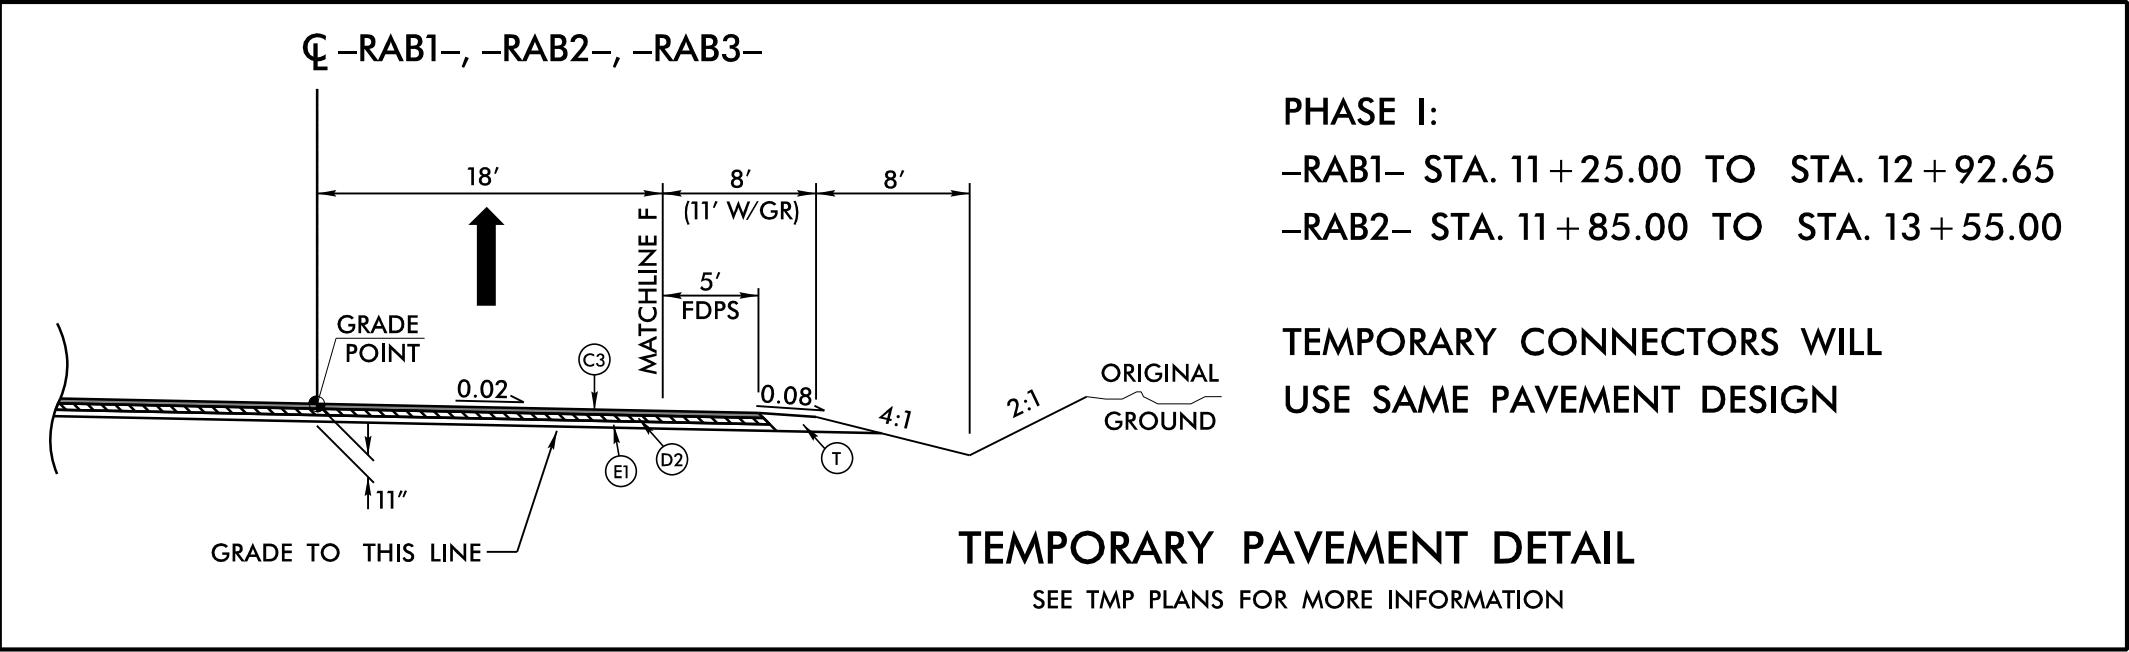


F I N A L P A V E M E N T S C H E D U L E			
A1	12" CONCRETE TRUCK APRON	J2	PROP. 8" AGGREGATE BASE COURSE.
C1	PROP. APPROX. 1.5" ASPHALT CONCRETE SURFACE COURSE, TYPE S9.5B, AT AN AVERAGE RATE OF 165 LBS. PER SQ. YD.	P	PRIME COAT AT THE RATE OF 0.35 GAL PER SQ. YD.
C2	PROP. APPROX. 2.5" ASPHALT CONCRETE SURFACE COURSE, TYPE S9.5B, AT AN AVERAGE RATE OF 137.5 LBS. PER SQ. YD. IN EACH OF TWO LAYERS.	R1	2'-6" CONCRETE CURB AND GUTTER.
C3	PROP. APPROX. 3" ASPHALT CONCRETE SURFACE COURSE, TYPE S9.5B, AT AN AVERAGE RATE OF 165 LBS. PER SQ. YD. IN EACH OF TWO LAYERS.	R2	EXPRESSWAY GUTTER.
C4	PROP. VAR. DEPTH ASPHALT CONCRETE SURFACE COURSE, TYPE S9.5B, AT AN AVERAGE RATE OF 110 LBS. PER SQ. YD. PER 1" DEPTH TO BE PLACED IN LAYERS NOT TO EXCEED 1.5" IN DEPTH.	R3	8" X 18" CONCRETE CURB.
D1	PROP. APPROX. 3" ASPHALT CONCRETE INTERMEDIATE COURSE, TYPE I19.0C, AT AN AVERAGE RATE OF 342 LBS. PER SQ. YD.	R4	SHOULDER BERM GUTTER.
D2	PROP. APPROX. 4" ASPHALT CONCRETE INTERMEDIATE COURSE, TYPE I19.0C, AT AN AVERAGE RATE OF 456 LBS. PER SQ. YD.	T	EARTH MATERIAL.
D3	PROP. VAR. DEPTH ASPHALT CONCRETE INTERMEDIATE COURSE, TYPE I19.0C, AT AN AVERAGE RATE OF 114 LBS. PER SQ. YD. PER 1" DEPTH TO BE PLACED IN LAYERS NOT LESS THAN 2.5" OR GREATER THAN 4" IN DEPTH.	U	EXISTING PAVEMENT.
E1	PROP. APPROX. 4" ASPHALT CONCRETE BASE COURSE, TYPE B25.0C, AT AN AVERAGE RATE OF 456 LBS. PER SQ. YD.	V	MILLING EXISTING ASPHALT PAVEMENT, 1.5" DEPTH.
E2	PROP. VAR. DEPTH ASPHALT CONCRETE BASE COURSE, TYPE B25.0C, AT AN AVERAGE RATE OF 114 LBS. PER SQ. YD. PER 1" DEPTH, TO BE PLACED IN LAYERS NOT LESS THAN 4" OR GREATER THAN 5.5" IN DEPTH.	W1	WEDGING EXISTING PAVEMENT
J1	PROP. 6" AGGREGATE BASE COURSE.	W2	WEDGING EXISTING PAVEMENT

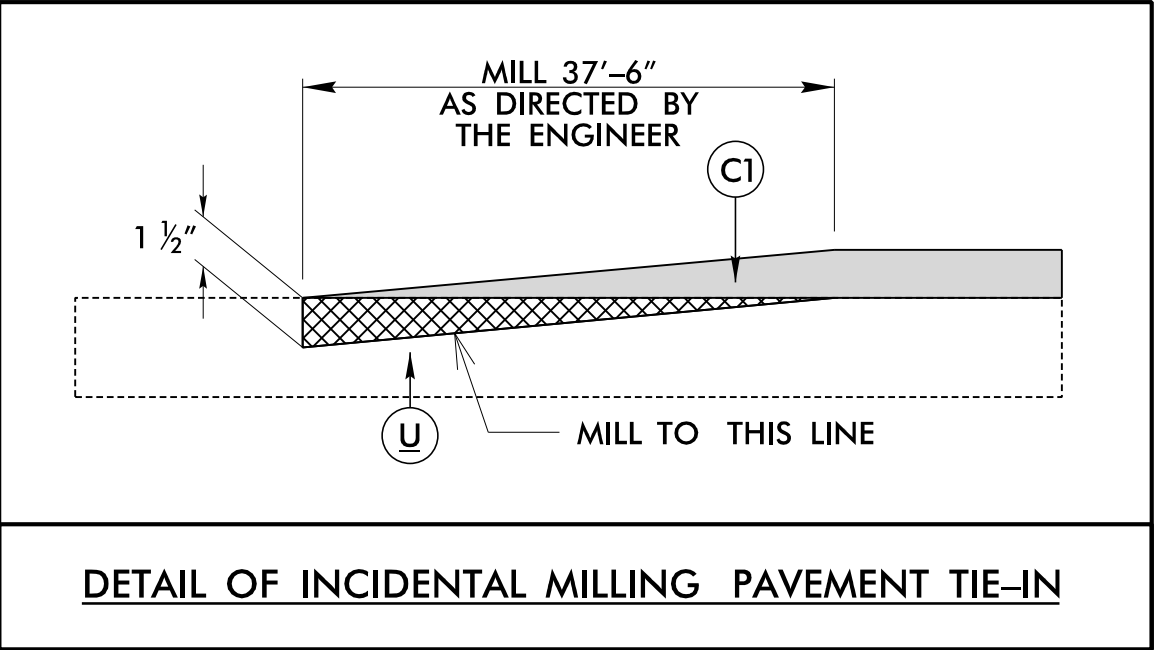

PROJECT REFERENCE NO.		SHEET NO.	
U-5810		2A-1	
ROADWAY DESIGN ENGINEER		PAVEMENT DESIGN ENGINEER	
		7/7/2026 	
<i>Thomas J. Daily</i> <i>Thomas J. Daily</i>		<i>Thomas J. Daily</i> <i>Thomas J. Daily</i>	
DOCUMENT NOT CONSIDERED FINAL UNTIL ALL SIGNATURES COMPLETED			