
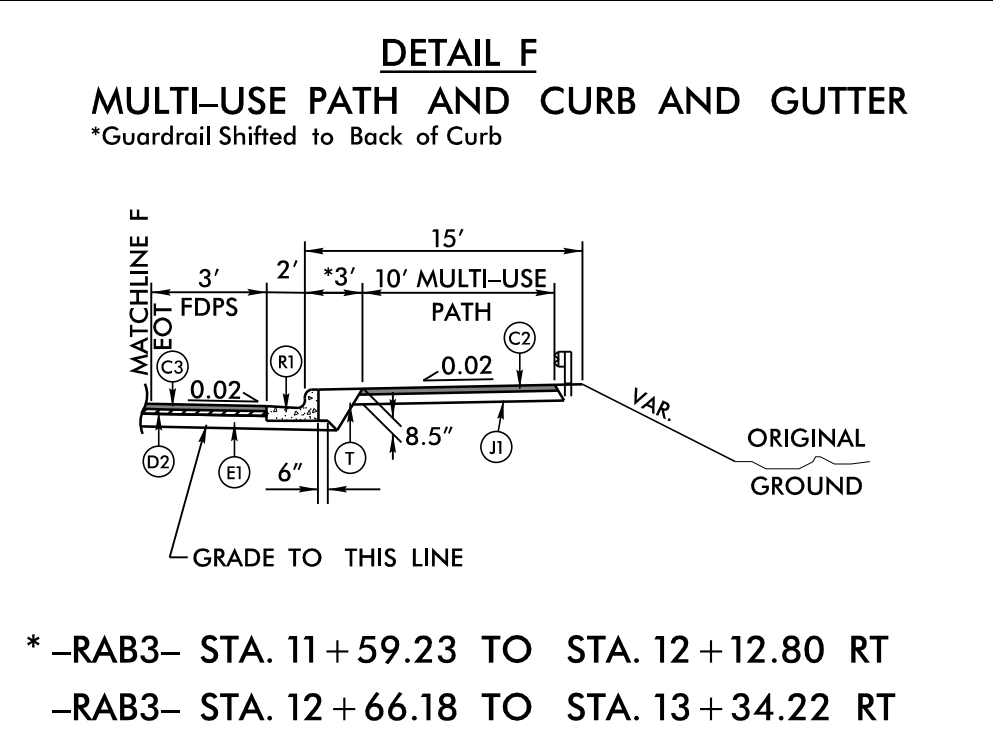
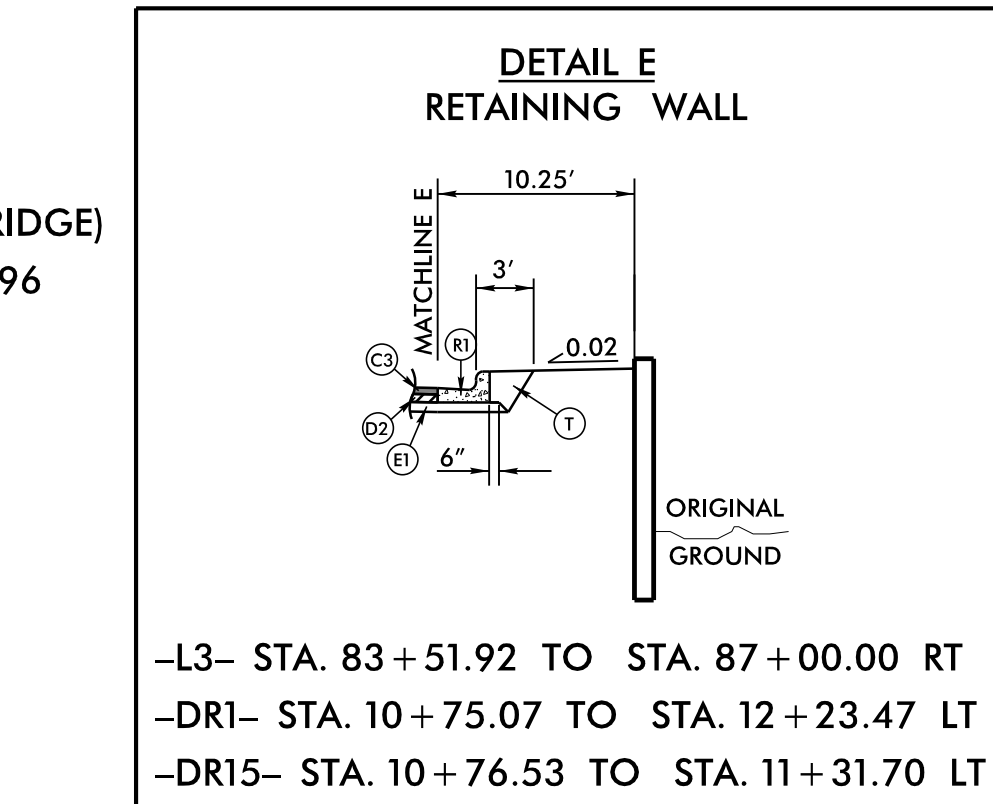
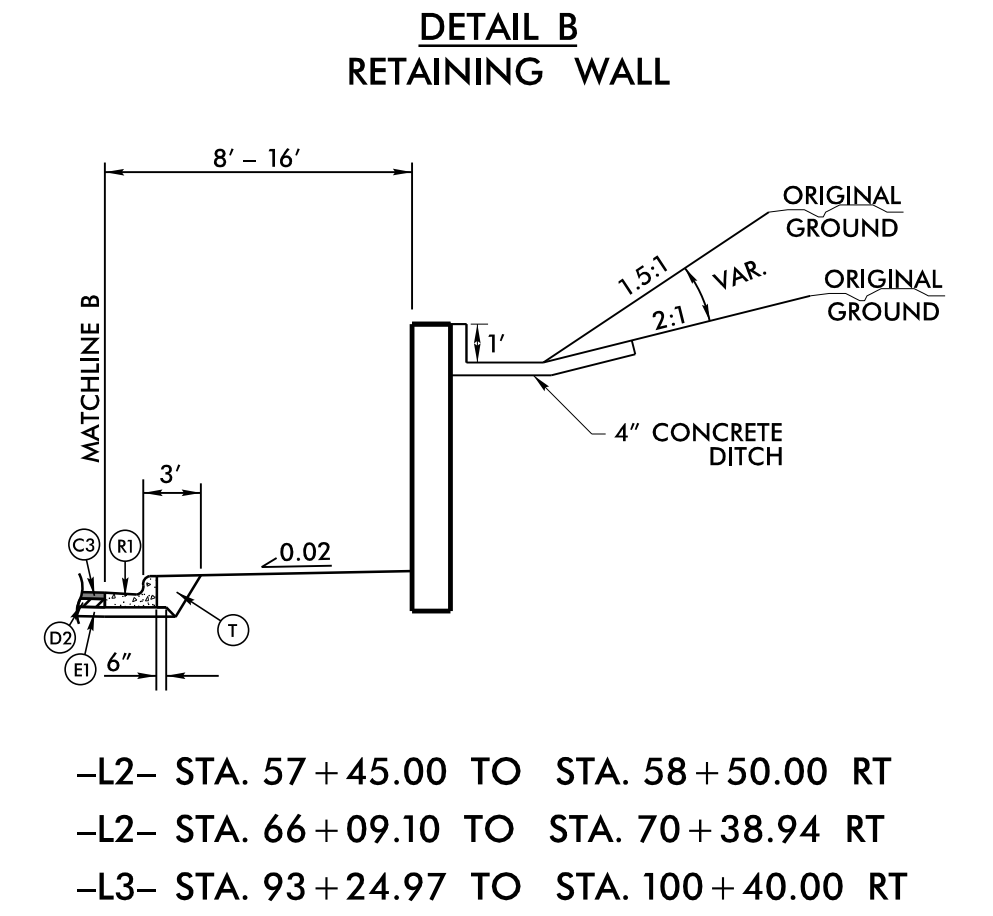
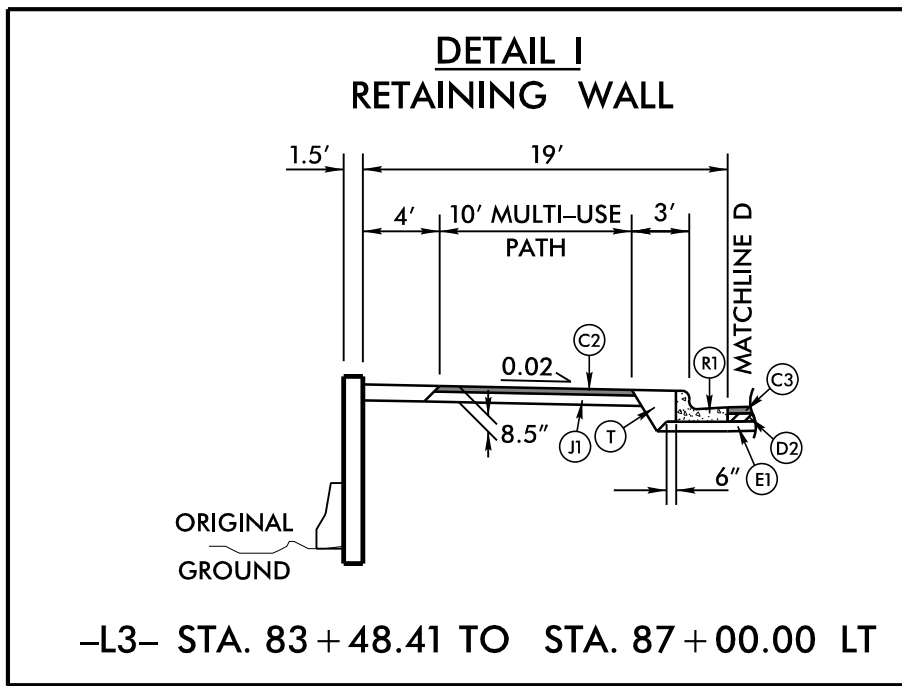
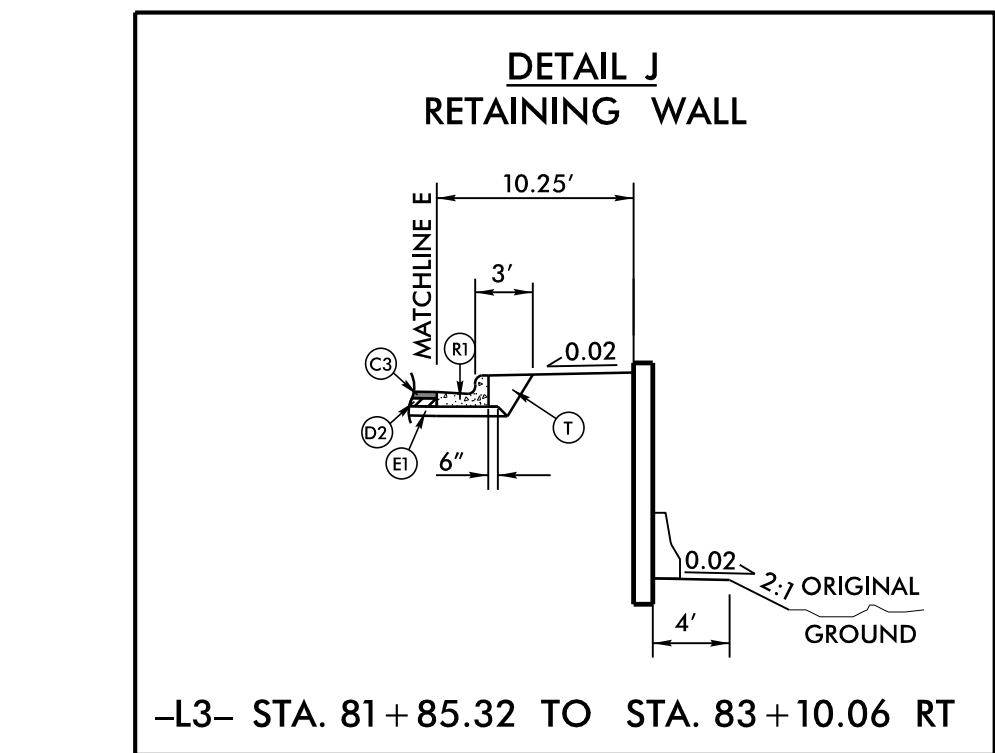
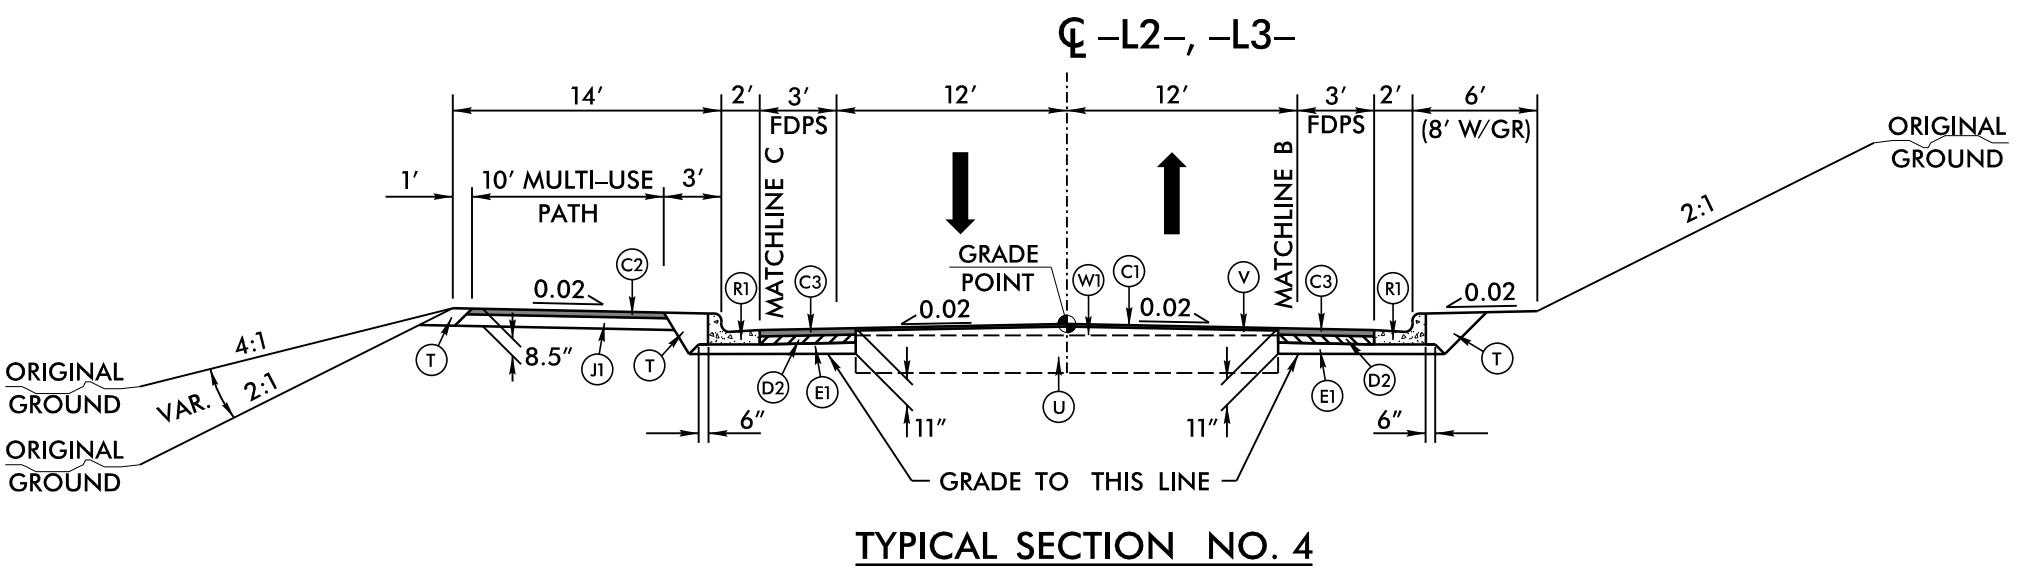
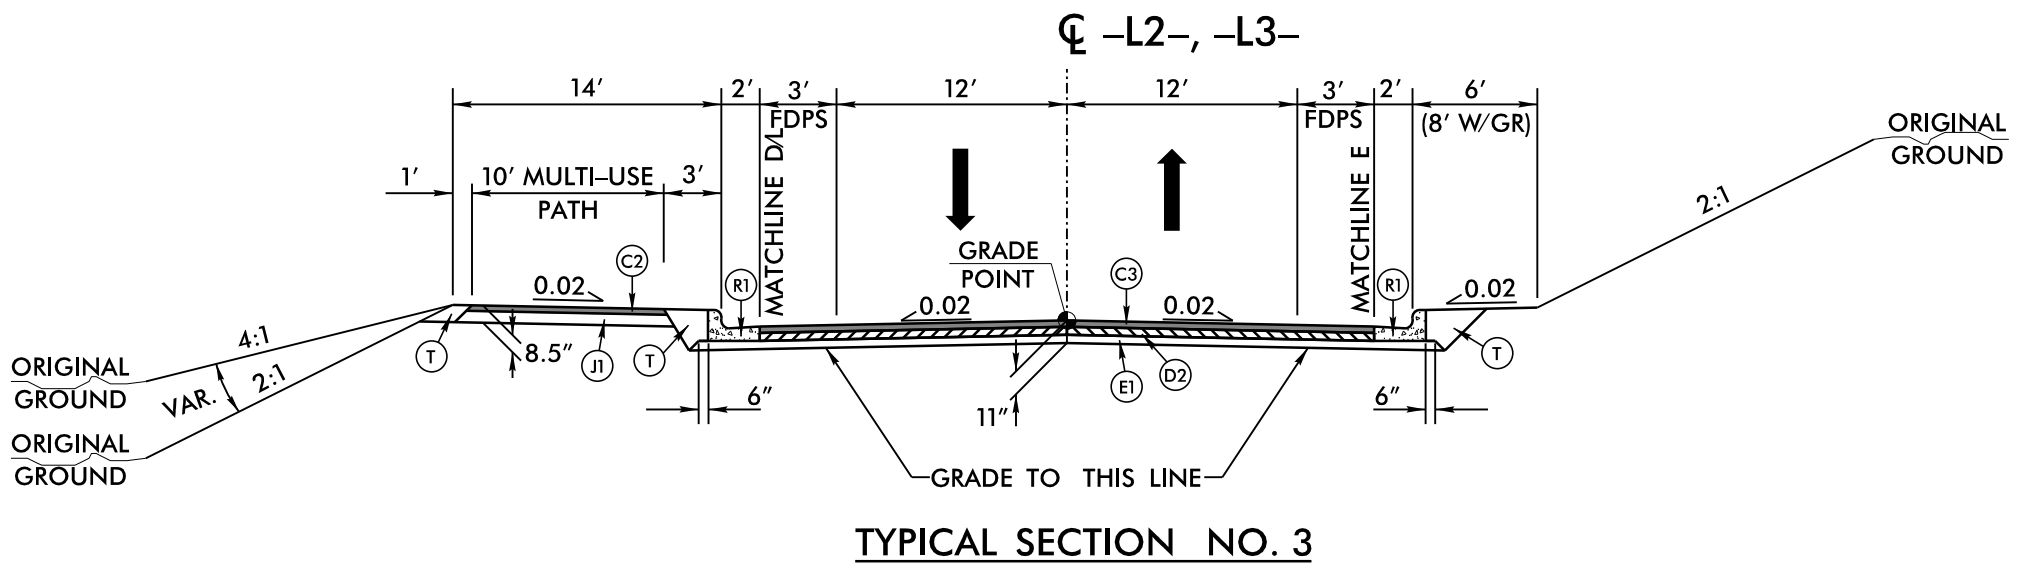
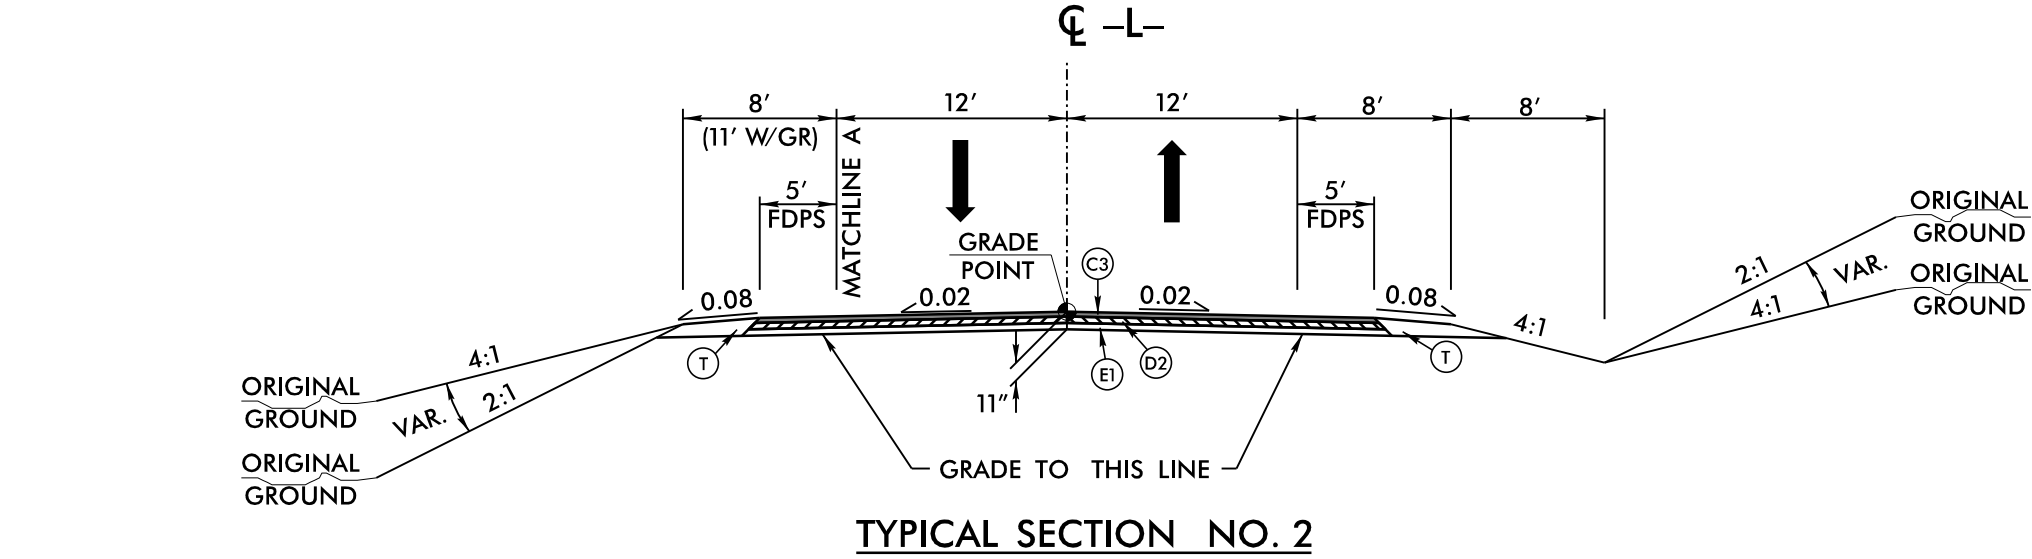
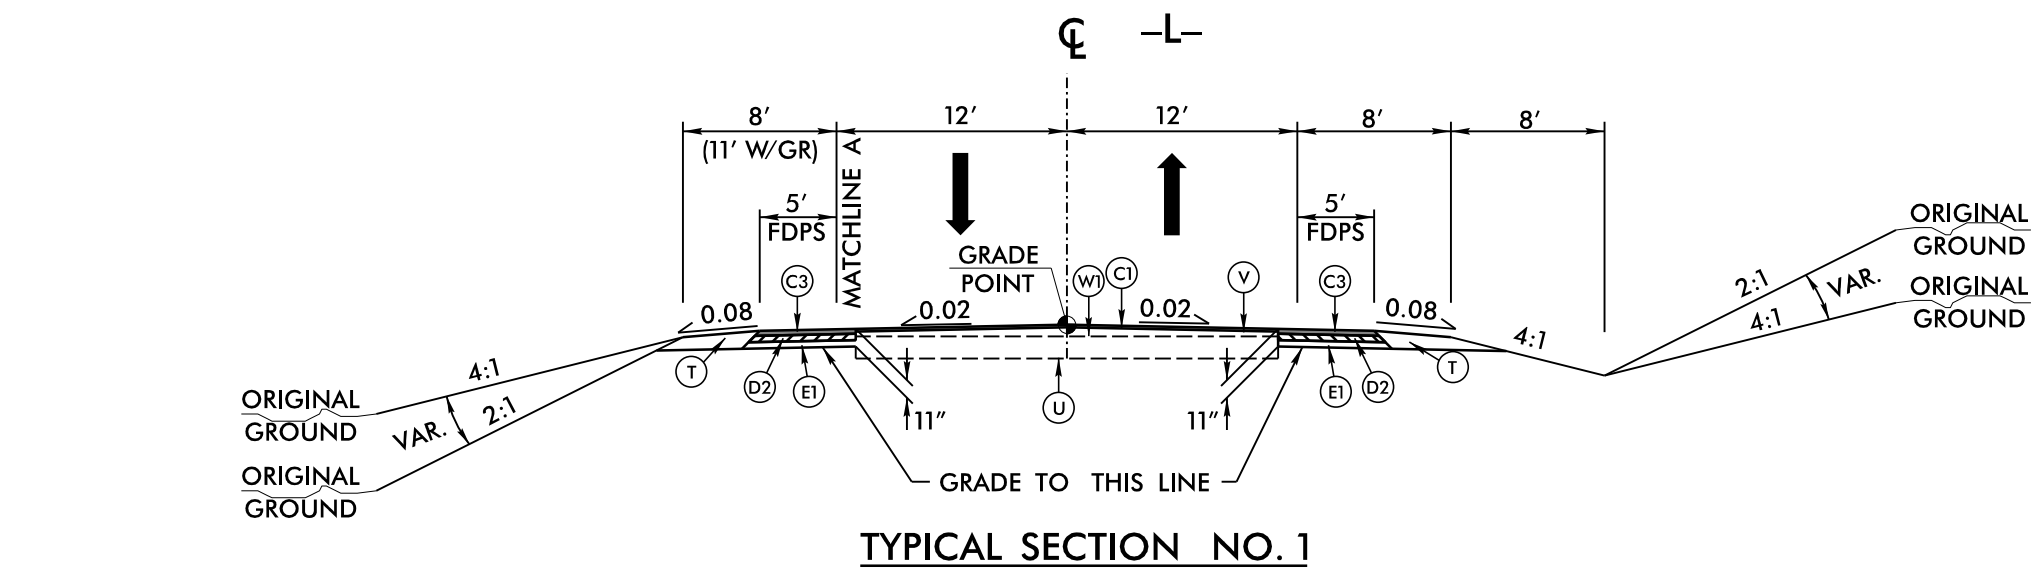
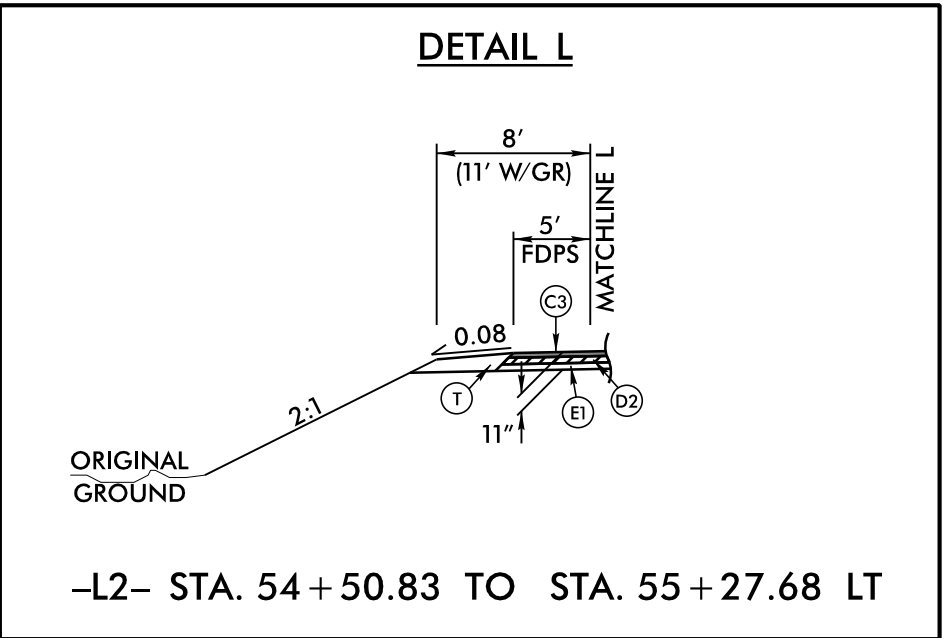
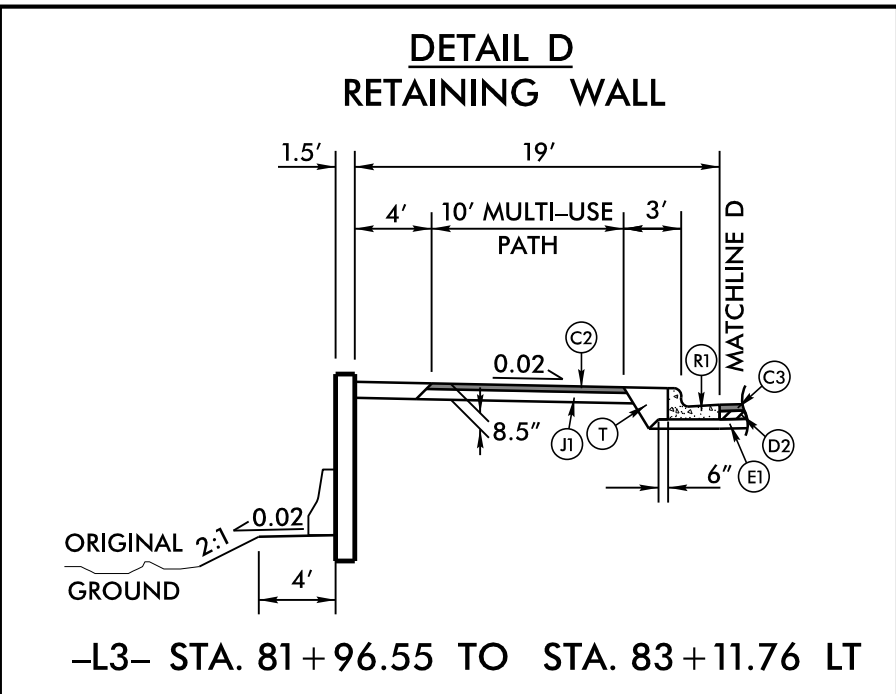
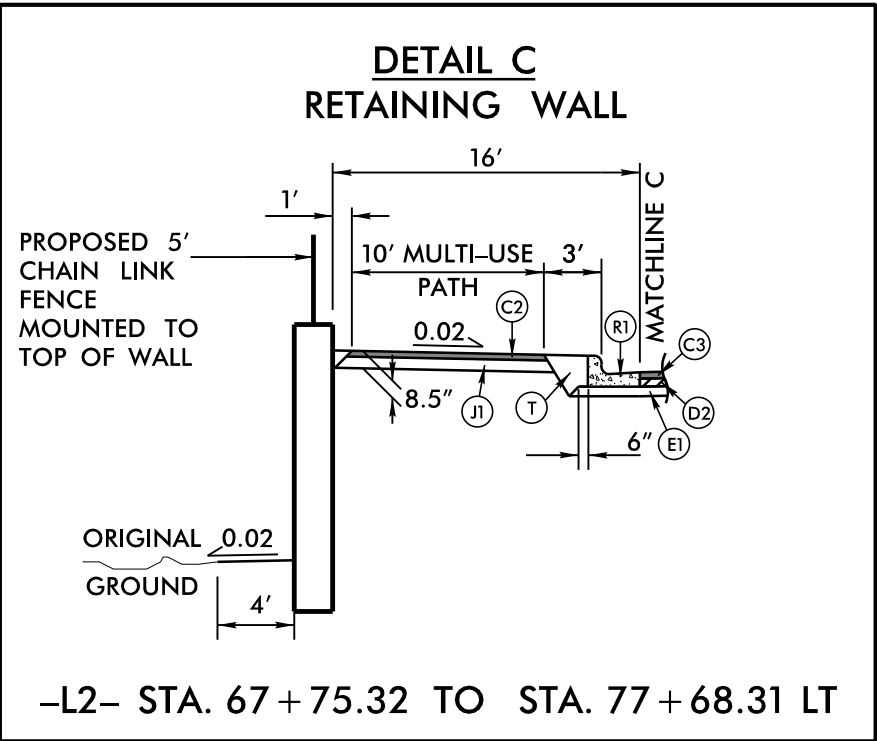


PAVEMENT SCHEDULE	
A1	12" CONCRETE
C1	1.5" S9.5B
C2	2.5" S9.5B
C3	3" S9.5B
C4	VAR. S9.5B
D1	3" I19.0C
D2	4" I19.0C
D3	VAR. I19.0C
E1	4" B25.0C
E2	VAR. B25.0C
J1	6" ABC
J2	8" ABC
P	PRIME COAT
R1	2'-6" C&G
R2	EXPRESSWAY GUTTER
R3	8" X 18" CONCRETE CURB
R4	SBG
T	EARTH MATERIAL
U	EXIST. PAVEMENT
V	1.5" MILLING
W	WEDGING

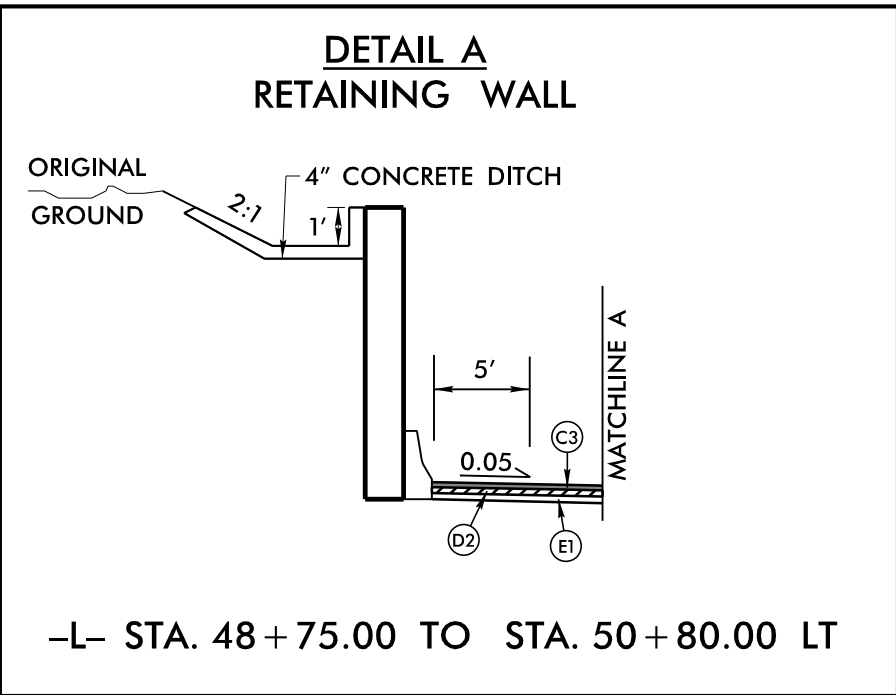

NOTES
SEE PLANS FOR LOCATION OF AUXILIARY LANES, AND TAPERS.
PAVEMENT EDGE SLOPES ARE 1:1 UNLESS SHOWN OTHERWISE.