



PAVEMENT SCHEDULE	
A1	12" CONCRETE
C1	1.5" S9.5B
C2	2.5" S9.5B
C3	3" S9.5B
C4	VAR. S9.5B
D1	3" I19.0C
D2	4" I19.0C
D3	VAR. I19.0C
E1	4" B25.0C
E2	VAR. B25.0C
J1	6" ABC
J2	8" ABC
P	PRIME COAT
R1	2'-6" C&G
R2	EXPRESSWAY GUTTER
R3	8" X 18" CONCRETE CURB
R4	SBG
T	EARTH MATERIAL
U	EXIST. PAVEMENT
V	1.5" MILLING
W	WEDGING

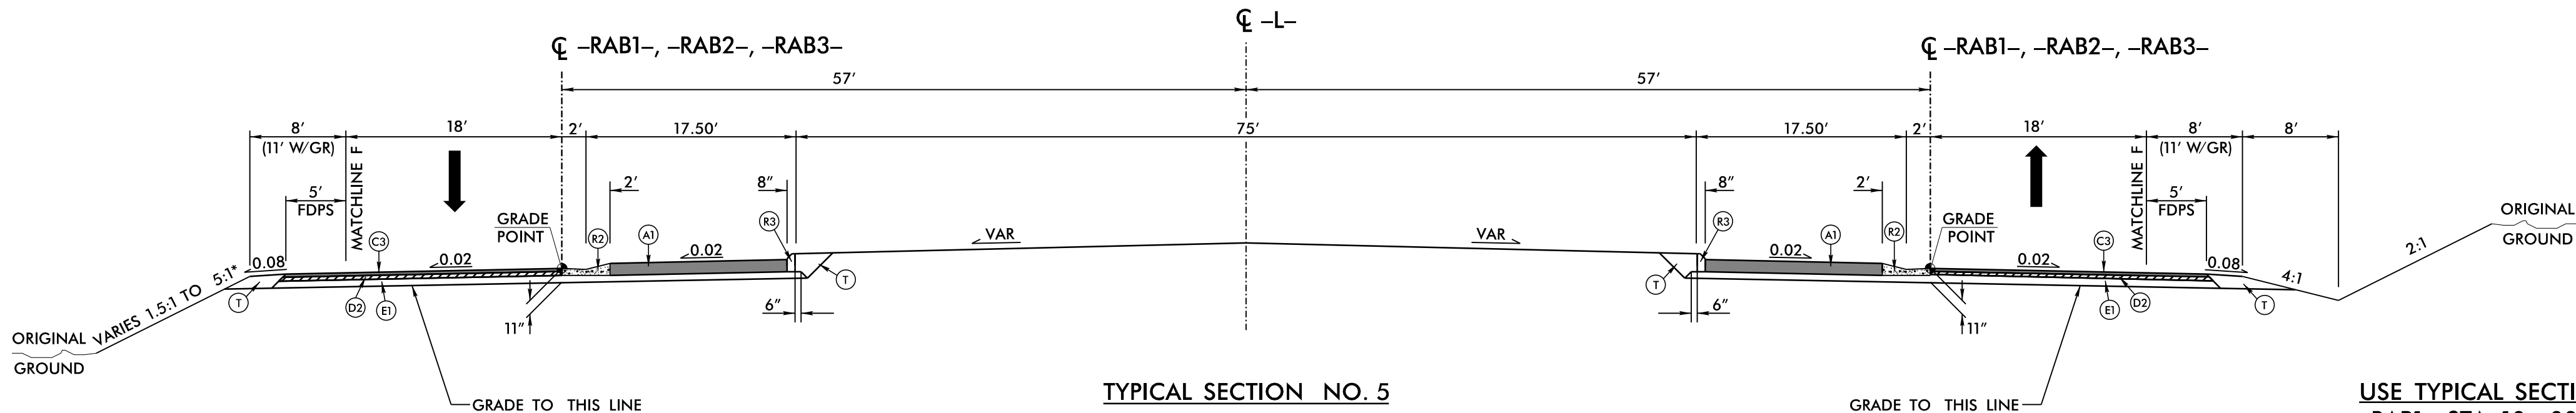


TYPICAL SECTION NO. 5

USE TYPICAL SECTION NO. 5
-RAB1- STA. 10+00.00 TO STA. 13+58.14
-RAB2- STA. 10+00.00 TO STA. 13+58.14
-RAB3- STA. 10+00.00 TO STA. 13+58.14
*SEE CROSS-SECTIONS FOR SLOPES

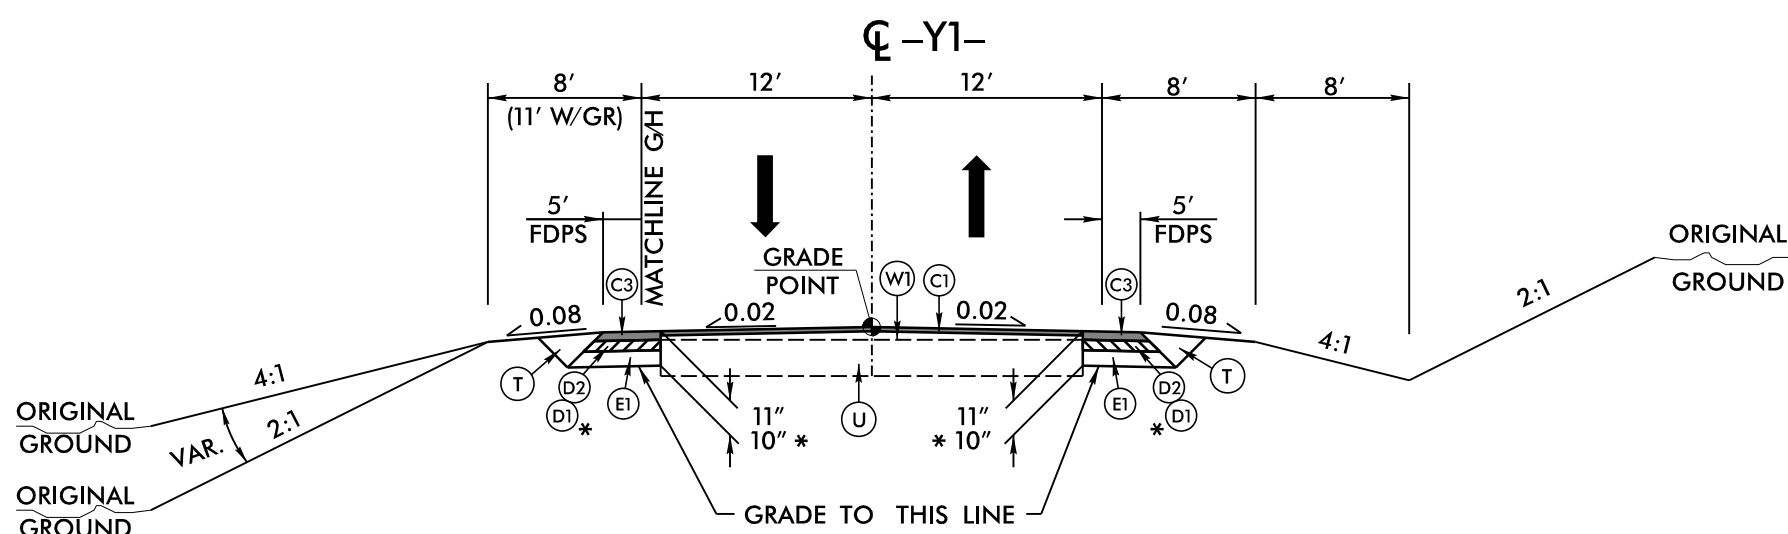


TYPICAL SECTION NO. 6

USE TYPICAL SECTION NO. 6
-Y1- STA. 15+00.00 TO STA. 17+53.51
* -Y1- STA. 22+29.11 TO STA. 25+50.00

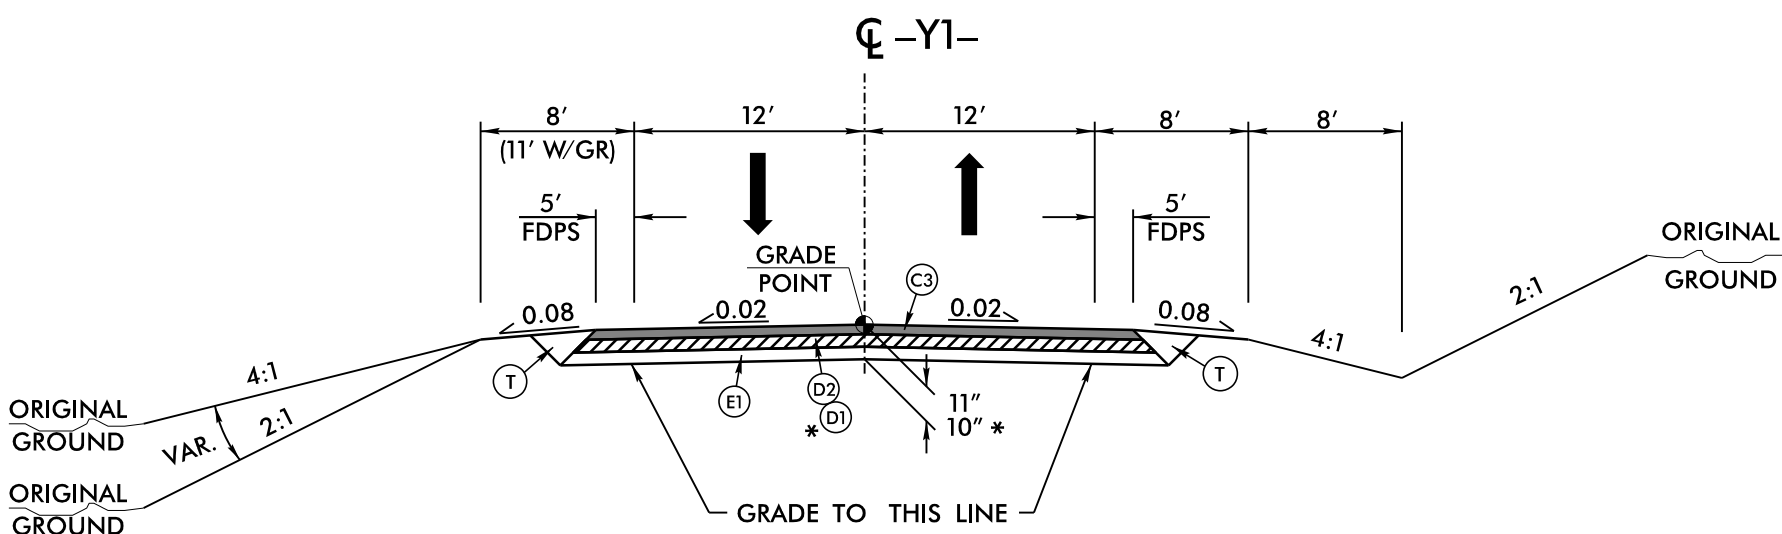


TYPICAL SECTION NO. 7

USE TYPICAL SECTION NO. 7
-Y1- STA. 17+53.51 TO STA. 19+50.00
* -Y1- STA. 21+00.45 TO STA. 22+29.11

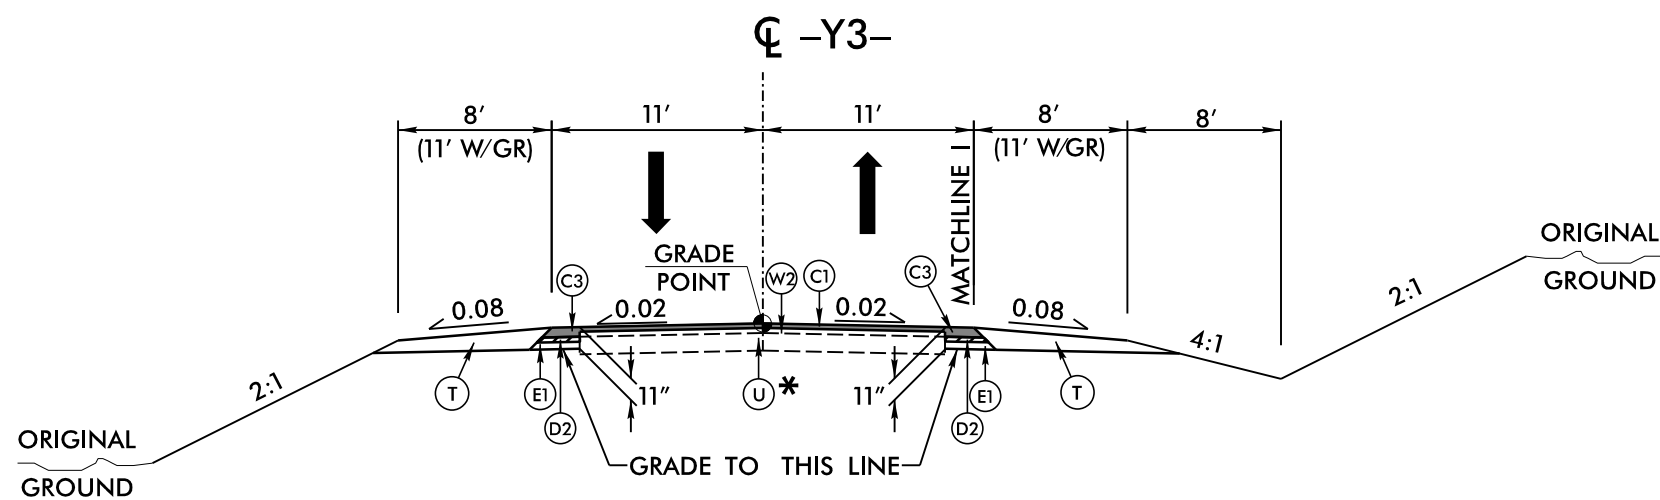


TYPICAL SECTION NO. 8

USE TYPICAL SECTION NO. 8
-Y3- STA. 15+51.97 TO STA. 16+50.00
* UTILIZE -DET- PAVEMENT BETWEEN
-Y3- 10+81.25 TO 14+45.34

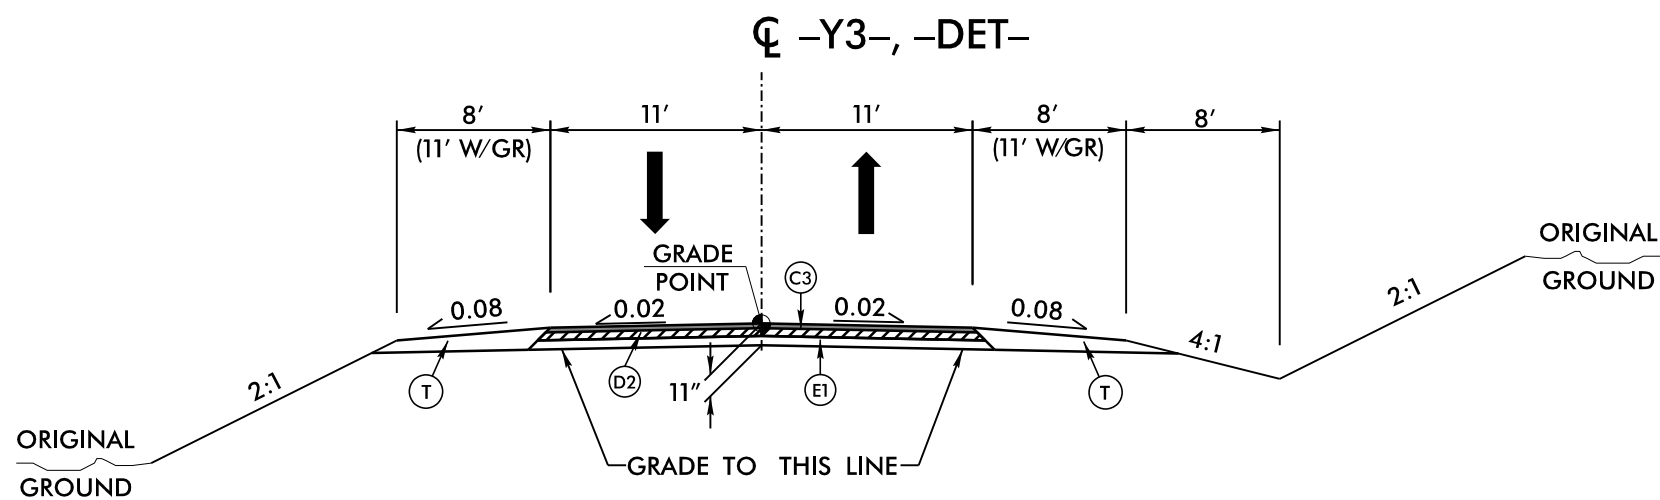


TYPICAL SECTION NO. 9


USE TYPICAL SECTION NO. 9
-Y3- STA. 10+12.42 TO STA. 10+81.25
-Y3- STA. 14+45.34 TO STA. 15+51.97
-DET- STA. 11+52.29 TO STA. 19+94.06

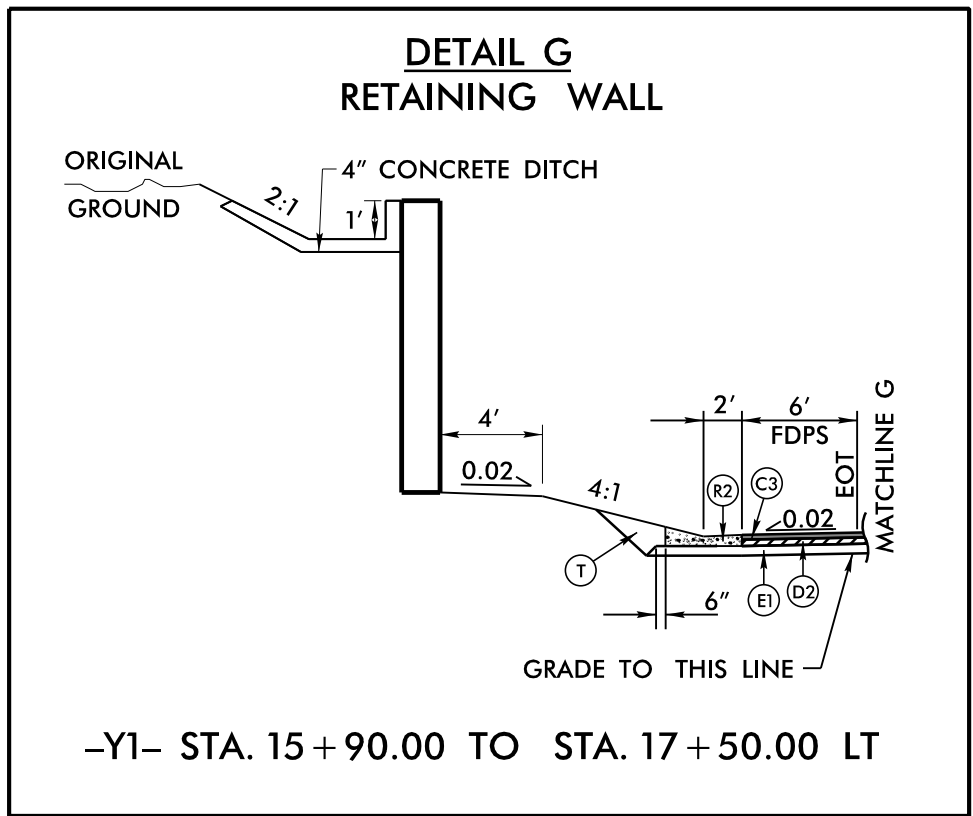

-Y1- STA. 15+90.00 TO STA. 17+50.00 LT

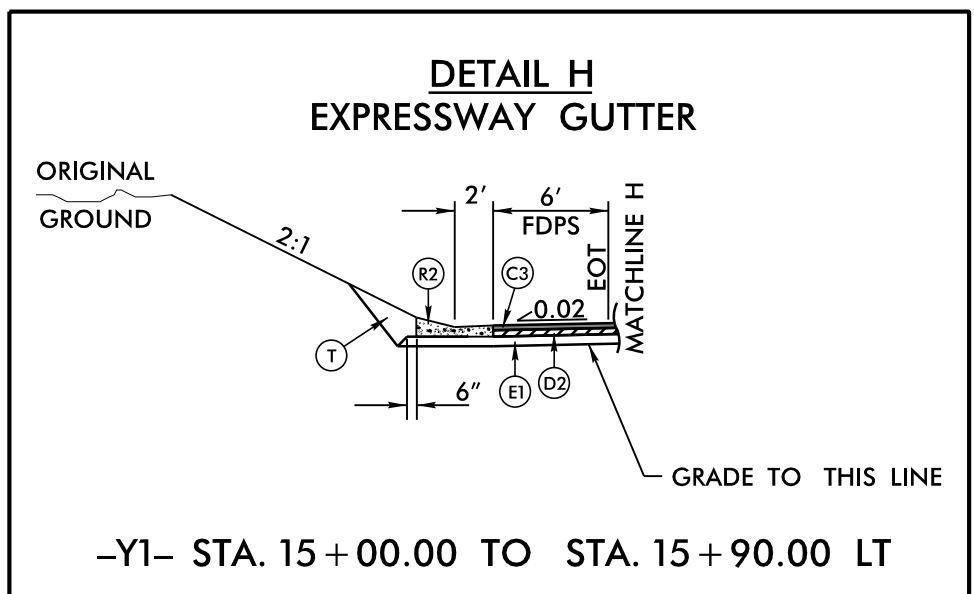

-Y1- STA. 15+00.00 TO STA. 15+90.00 LT

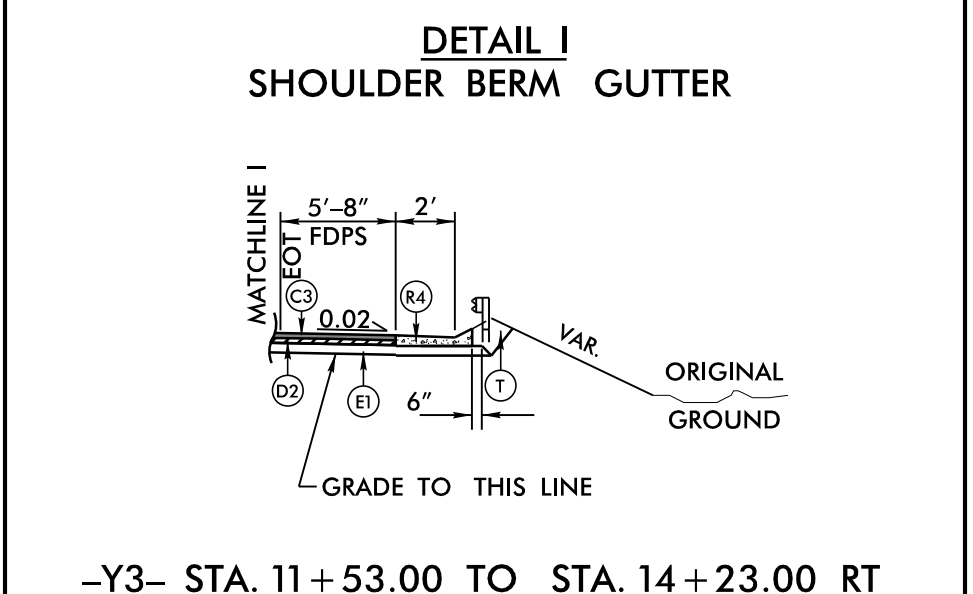

-Y3- STA. 11+53.00 TO STA. 14+23.00 RT

NOTES
SEE PLANS FOR LOCATION OF AUXILIARY LANES, AND TAPERS.
PAVEMENT EDGE SLOPES ARE 1:1 UNLESS SHOWN OTHERWISE.

PROJECT REFERENCE NO.		SHEET NO.	
U-5810		2A-3	
ROADWAY DESIGN ENGINEER		PAVEMENT DESIGN ENGINEER	
7/8/2026		7/7/2026	
			
Signed By: Mary E. Mays		Signed By: Jerry Daily	
DOCUMENT NOT CONSIDERED FINAL UNLESS ALL SIGNATURES COMPLETED			