



| PAVEMENT SCHEDULE |                        |
|-------------------|------------------------|
| A1                | 12" CONCRETE           |
| C1                | 1.5" S9.5B             |
| C2                | 2.5" S9.5B             |
| C3                | 3" S9.5B               |
| C4                | VAR. S9.5B             |
| D1                | 3" I19.0C              |
| D2                | 4" I19.0C              |
| D3                | VAR. I19.0C            |
| E1                | 4" B25.0C              |
| E2                | VAR. B25.0C            |
| J1                | 6" ABC                 |
| J2                | 8" ABC                 |
| P                 | PRIME COAT             |
| R1                | 2'-6" C&G              |
| R2                | EXPRESSWAY GUTTER      |
| R3                | 8" X 18" CONCRETE CURB |
| R4                | SBG                    |
| T                 | EARTH MATERIAL         |
| U                 | EXIST. PAVEMENT        |
| V                 | 1.5" MILLING           |
| W                 | WEDGING                |


NOTES  
SEE PLANS FOR LOCATION OF AUXILIARY LANES, AND TAPERS.  
PAVEMENT EDGE SLOPES ARE 1:1 UNLESS SHOWN OTHERWISE.

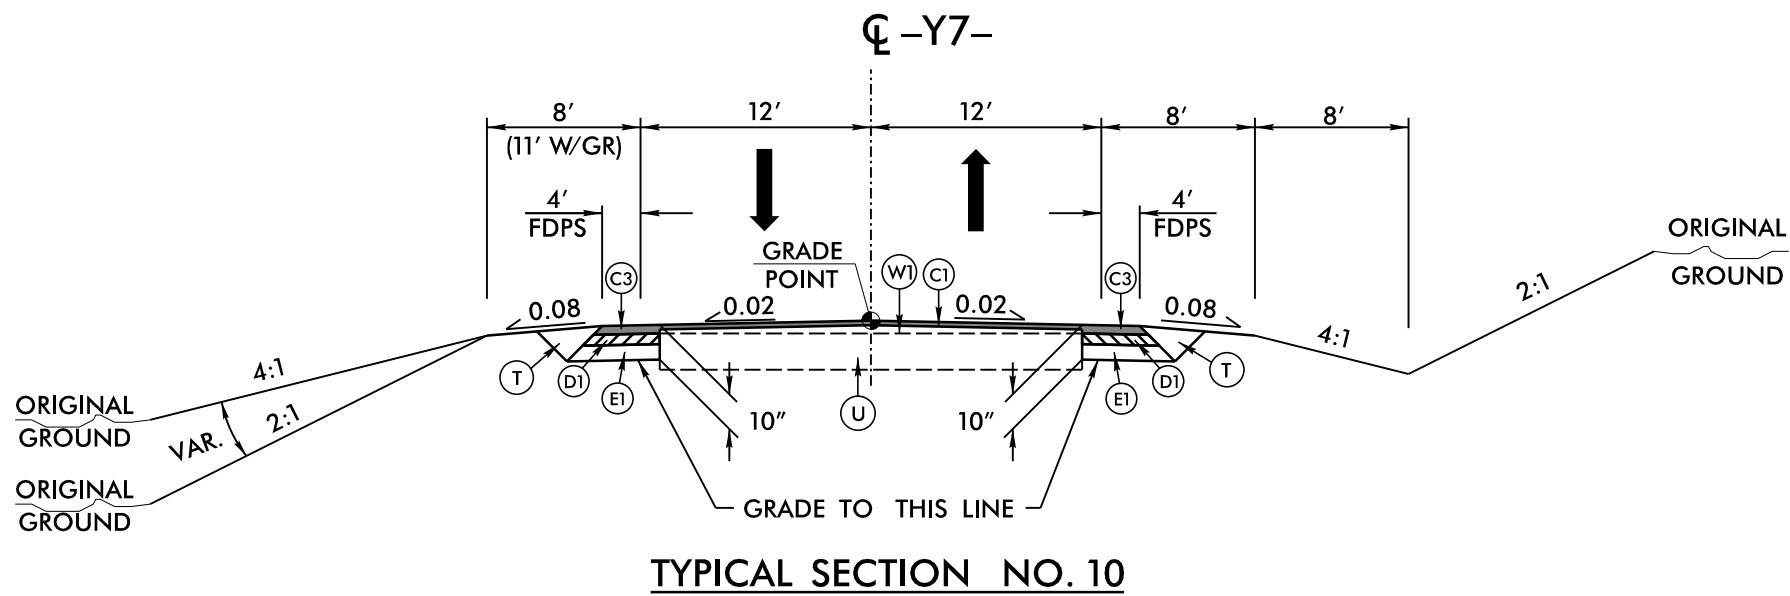


USE TYPICAL SECTION NO. 10  
-Y7- STA. 19+05.00 TO STA. 20+95.26

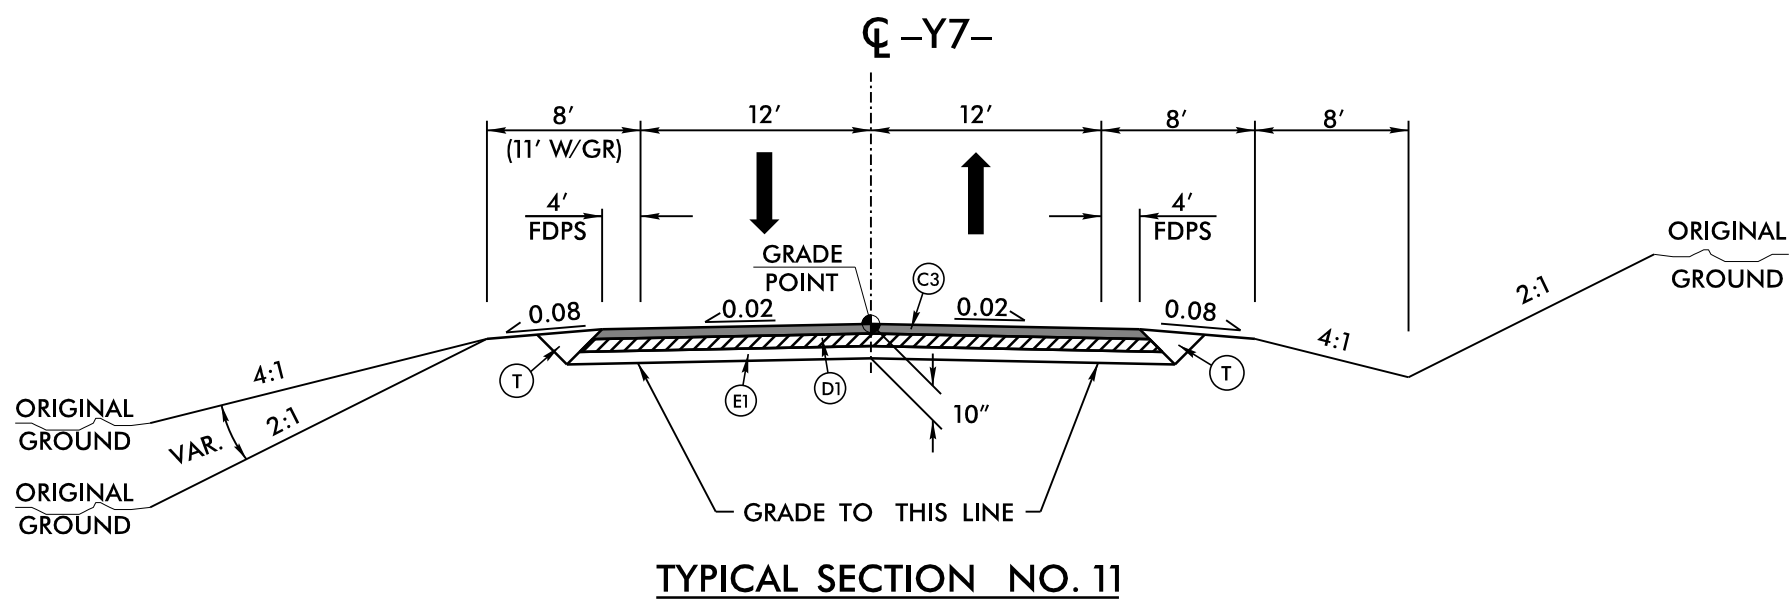

USE TYPICAL SECTION NO. 11  
-Y7- STA. 20+95.26 TO STA. 21+45.94

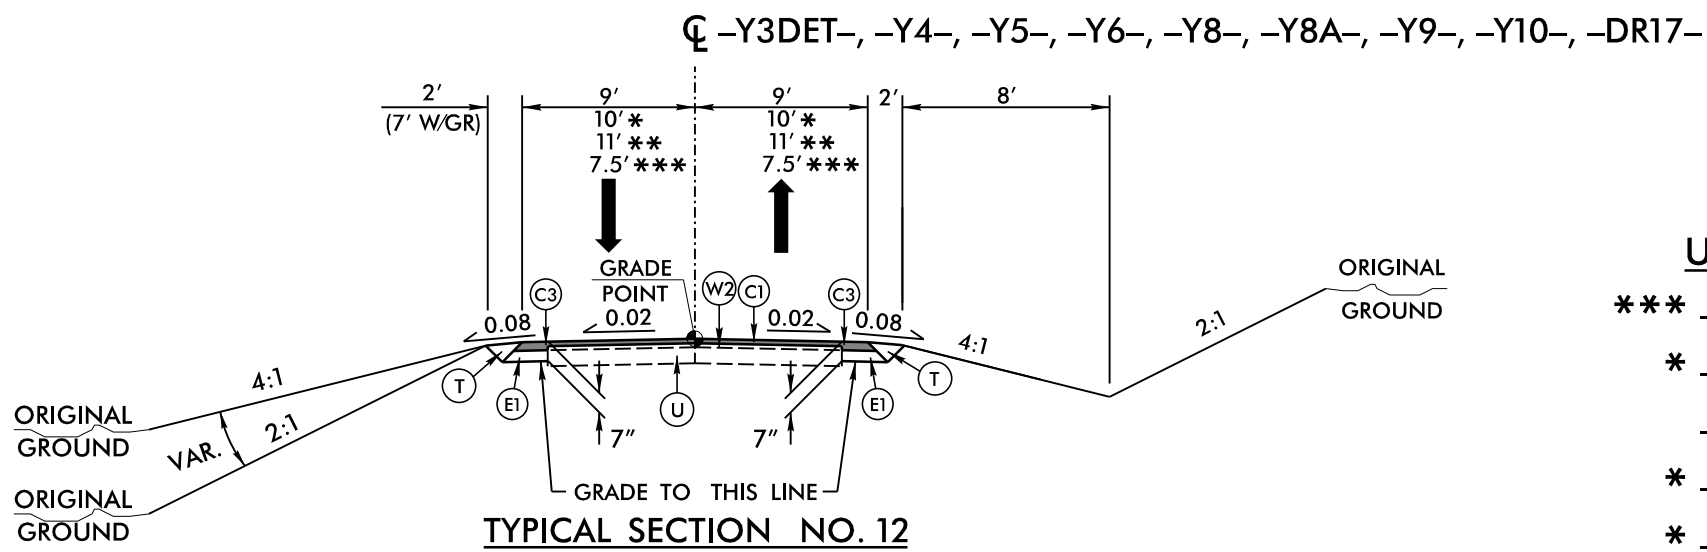

USE TYPICAL SECTION NO. 12  
\*\*\* -Y3DET- STA. 12+12.22 TO STA. 12+52.00  
\* -Y4- STA. 12+24.01 TO STA. 13+15.00  
-Y5- STA. 11+86.19 TO STA. 12+75.00  
\* -Y6- STA. 10+89.71 TO STA. 11+85.00  
\* -Y8- STA. 11+47.81 TO STA. 12+15.00  
-Y8A- STA. 11+91.90 TO STA. 13+18.25  
-Y9- STA. 10+12.45 TO STA. 11+10.00  
-Y10- STA. 10+12.29 TO STA. 11+25.00  
\*\* -DR17- STA. 10+90.00 TO STA. 11+66.38

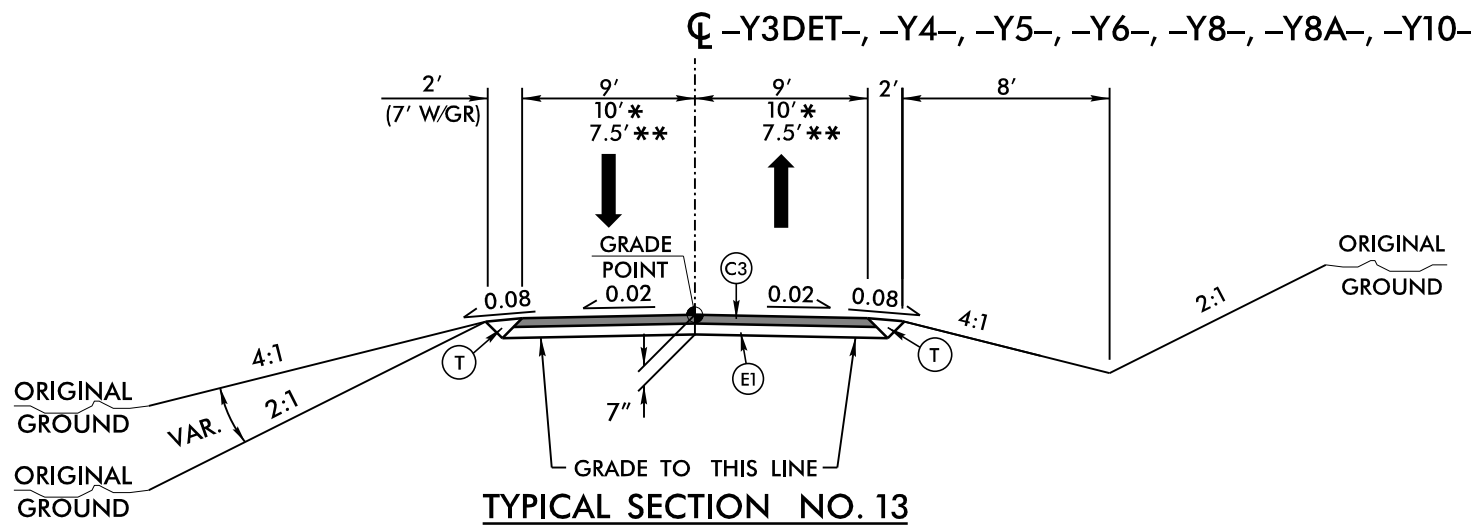

USE TYPICAL SECTION NO. 13  
\*\* -Y3DET- STA. 10+11.38 TO STA. 12+12.22  
\* -Y4- STA. 10+12.39 TO STA. 12+24.01  
-Y5- STA. 10+12.31 TO STA. 11+86.19  
\* -Y6- STA. 10+19.89 TO STA. 10+89.71  
\* -Y8- STA. 10+18.41 TO STA. 11+47.81  
-Y8A- STA. 10+10.31 TO STA. 11+91.90

| PROJECT REFERENCE NO.                                                               |  | SHEET NO.                                                                           |  |
|-------------------------------------------------------------------------------------|--|-------------------------------------------------------------------------------------|--|
| U-5810                                                                              |  | 2A-4                                                                                |  |
| ROADWAY DESIGN ENGINEER                                                             |  | PAVEMENT DESIGN ENGINEER                                                            |  |
| 7/8/2026                                                                            |  | 7/7/2026                                                                            |  |
|  |  |  |  |
| Signed by: <u>Mary Mays</u>                                                         |  | Signed by: <u>Doc Daily</u>                                                         |  |
| 770226050641672                                                                     |  | 04042026050641672                                                                   |  |
| <b>DOCUMENT NOT CONSIDERED FINAL<br/>UNLESS ALL SIGNATURES COMPLETED</b>            |  |                                                                                     |  |