


PAVEMENT SCHEDULE	
A1	12" CONCRETE
C1	1.5" S9.5B
C2	2.5" S9.5B
C3	3" S9.5B
C4	VAR. S9.5B
D1	3" I19.0C
D2	4" I19.0C
D3	VAR. I19.0C
E1	4" B25.0C
E2	VAR. B25.0C
J1	6" ABC
J2	8" ABC
P	PRIME COAT
R1	2'-6" C&G
R2	EXPRESSWAY GUTTER
R3	8" X 18" CONCRETE CURB
R4	SBG
T	EARTH MATERIAL
U	EXIST. PAVEMENT
V	1.5" MILLING
W	WEDGING

NOTES
SEE PLANS FOR LOCATION OF AUXILARY LANES, AND TAPERS.
PAVEMENT EDGE SLOPES ARE 1:1 UNLESS SHOWN OTHERWISE.
SEE STRUCTURE PLANS FOR STRUCTURE CONSTRUCTION DETAILS.

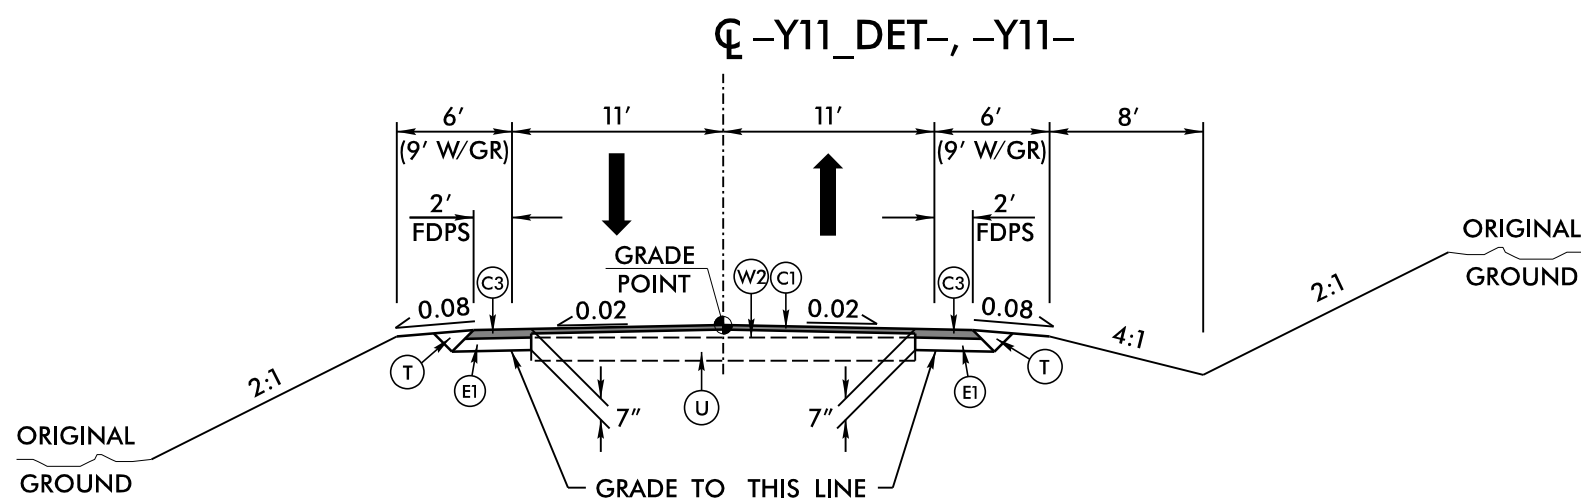


TYPICAL SECTION NO. 14

USE TYPICAL SECTION NO. 14

-Y11_DET- STA. 11+90.00 TO STA. 13+38.74

-Y11- STA. 10+50.00 TO STA. 12+50.00

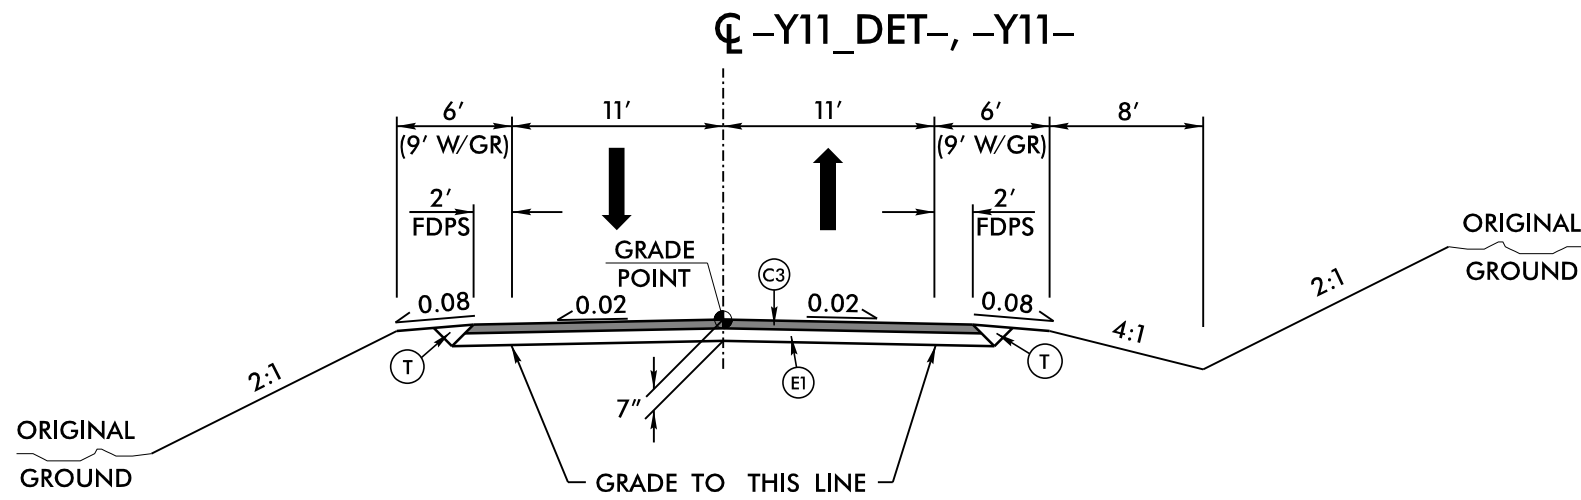


TYPICAL SECTION NO. 15

USE TYPICAL SECTION NO. 15

-Y11_DET- STA. 13+38.74 TO 17+65.00


-Y11- STA. 12+50.00 TO STA. 15+11.13

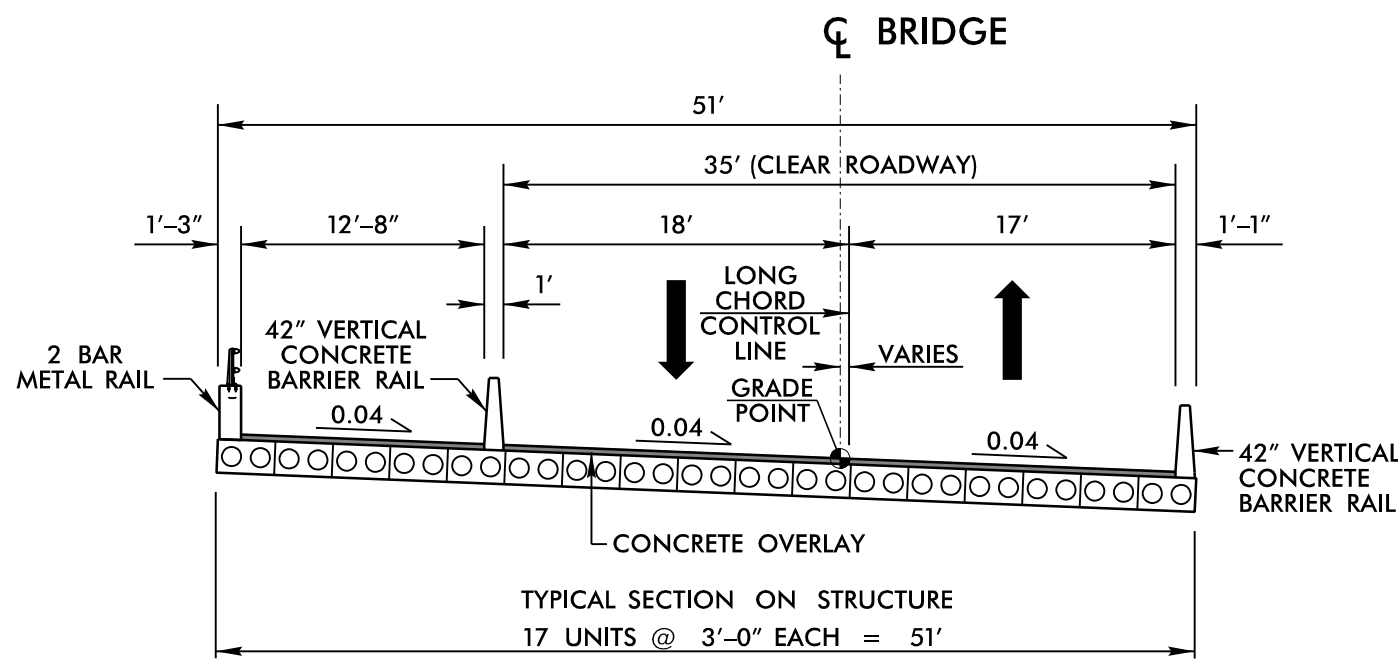

TYPICAL SECTION NO. 16
(SEE STRUCTURE PLANS FOR DETAILS)

USE TYPICAL SECTION NO. 16

-L3- STA. 83+05.06 (BEGIN BRIDGE) TO STA. 83+55.11 (END BRIDGE)

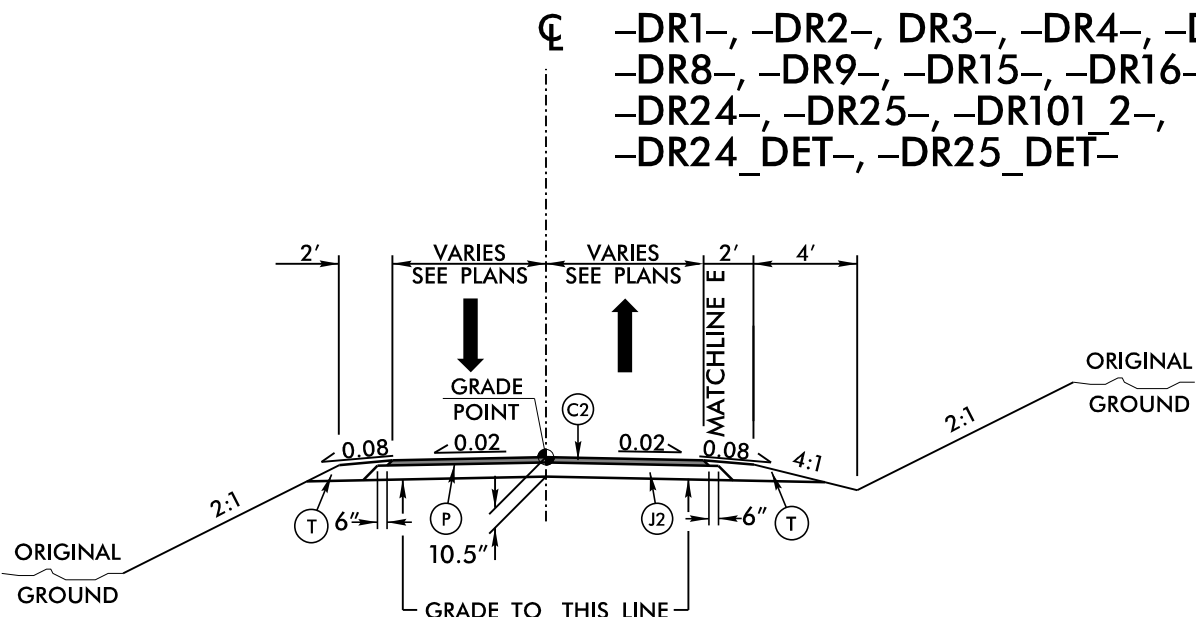

TYPICAL SECTION NO. 17

USE TYPICAL SECTION NO. 17

-DR1- STA. 10+18.95 TO STA. 12+37.68

-DR2- STA. 10+80.00 TO STA. 14+72.19

-DR3- STA. 12+60.00 TO STA. 14+97.04

-DR4- STA. 10+12.00 TO STA. 12+08.00

-DR5- STA. 10+40.00 TO STA. 12+11.00

-DR8- STA. 10+85.00 TO STA. 13+21.20

-DR9- STA. 10+11.88 TO STA. 11+65.00

-DR15- STA. 10+12.39 TO STA. 11+25.00

-DR16- STA. 10+10.08 TO STA. 11+27.65

-DR18- STA. 10+12.44 TO STA. 11+35.00

-DR24- STA. 10+15.35 TO STA. 12+12.00

-DR25- STA. 10+13.00 TO STA. 10+76.08

-DR101_2- STA. 10+25.00 TO STA. 13+48.06

-DR24_DET- STA. 10+13.18 TO STA. 10+57.30

-DR25_DET- STA. 10+12.89 TO STA. 10+84.40

PROJECT REFERENCE NO.		SHEET NO.	
U-5810		2A-5	
ROADWAY DESIGN ENGINEER		PAVEMENT DESIGN ENGINEER	
7/8/2026		7/7/2026	
Signed <u>Mary Mays Yall</u>			
DOCUMENT NOT CONSIDERED FINAL UNLESS ALL SIGNATURES COMPLETED			



P: (919) 878-8560
8601 Six Forks Road, Forum 1, Suite 700
Raleigh, North Carolina 27615-3960
NC License No. F-0112

Engineers | Construction Managers | Planners | Scientists
www.rkk.com

Responsive People | Creative Solutions