
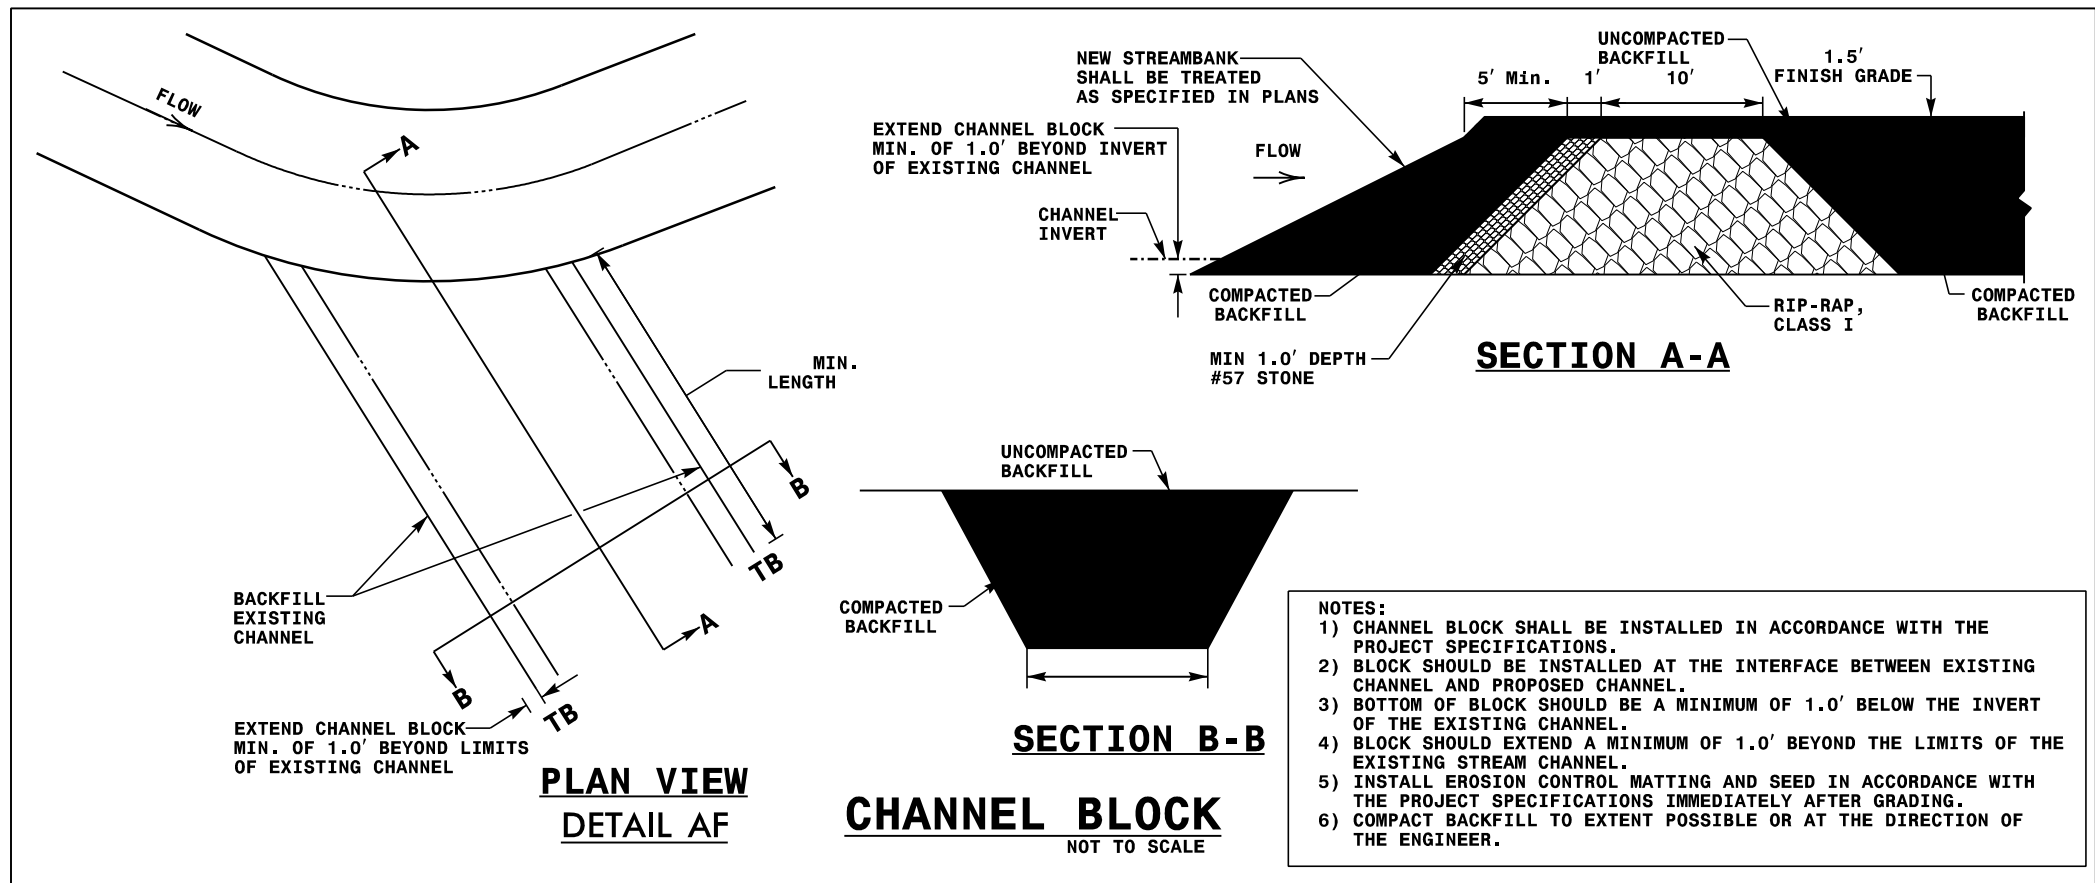
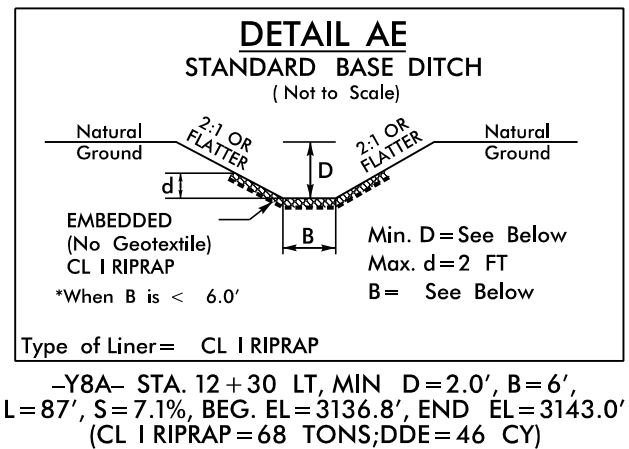
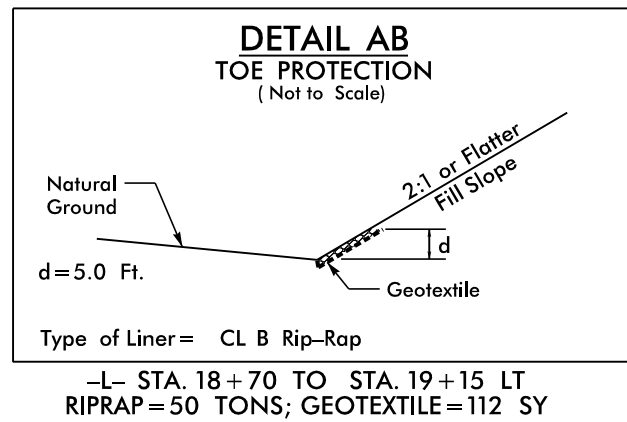
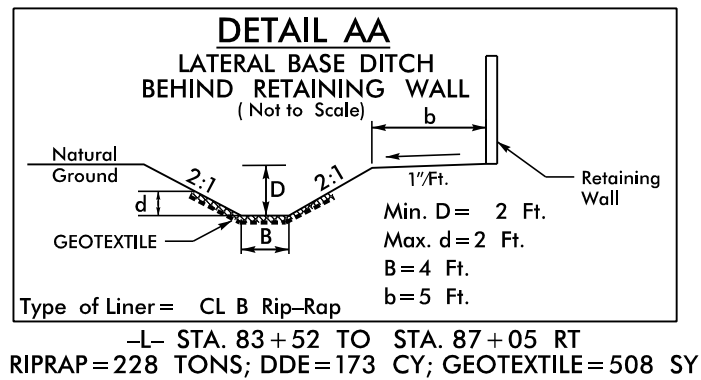
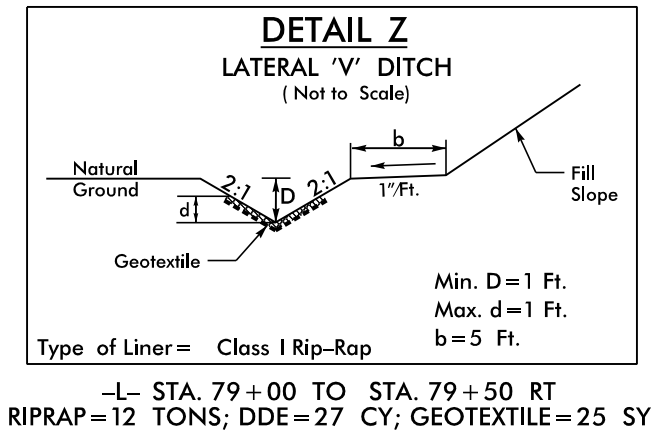
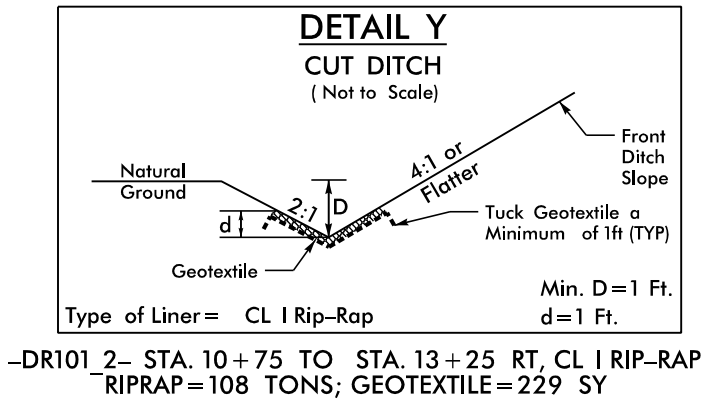
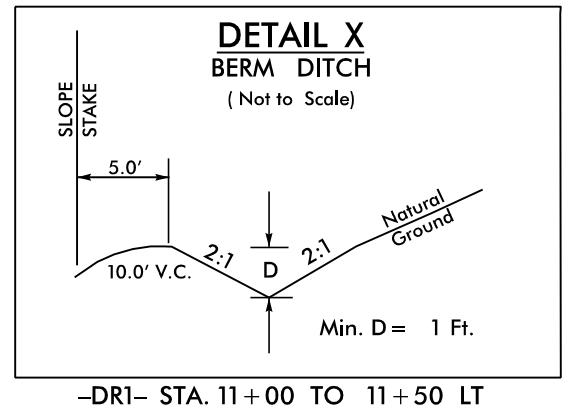
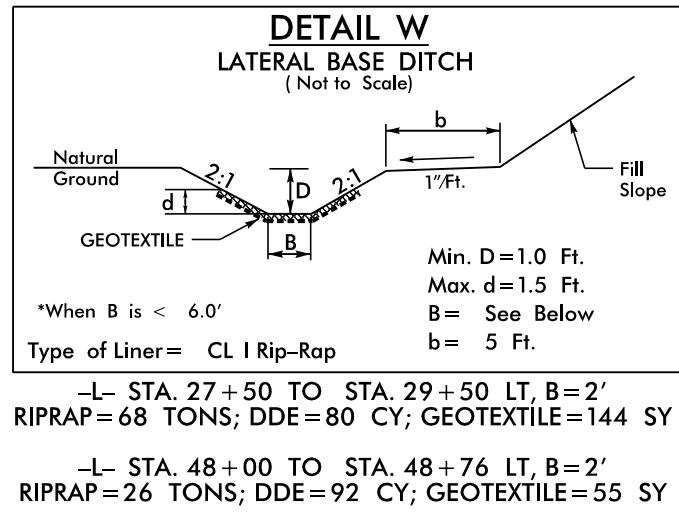


R:\08\2026
Hydraulics\CADD\U-5810-HYD_DitchDetails1.dgn
10/10/2026

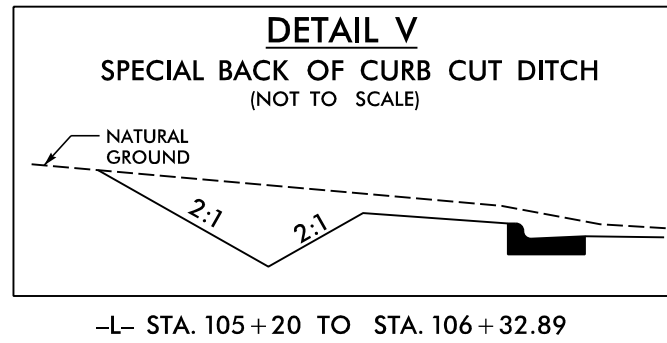

PROJECT REFERENCE NO.	SHEET NO.
U-5810	2D-2
R/W SHEET NO.	
ROADWAY DESIGN ENGINEER	HYDRAULICS ENGINEER
7/6/2026	7/2/2026
	
DOCUMENT NOT CONSIDERED FINAL UNLESS ALL SIGNATURES COMPLETED	