

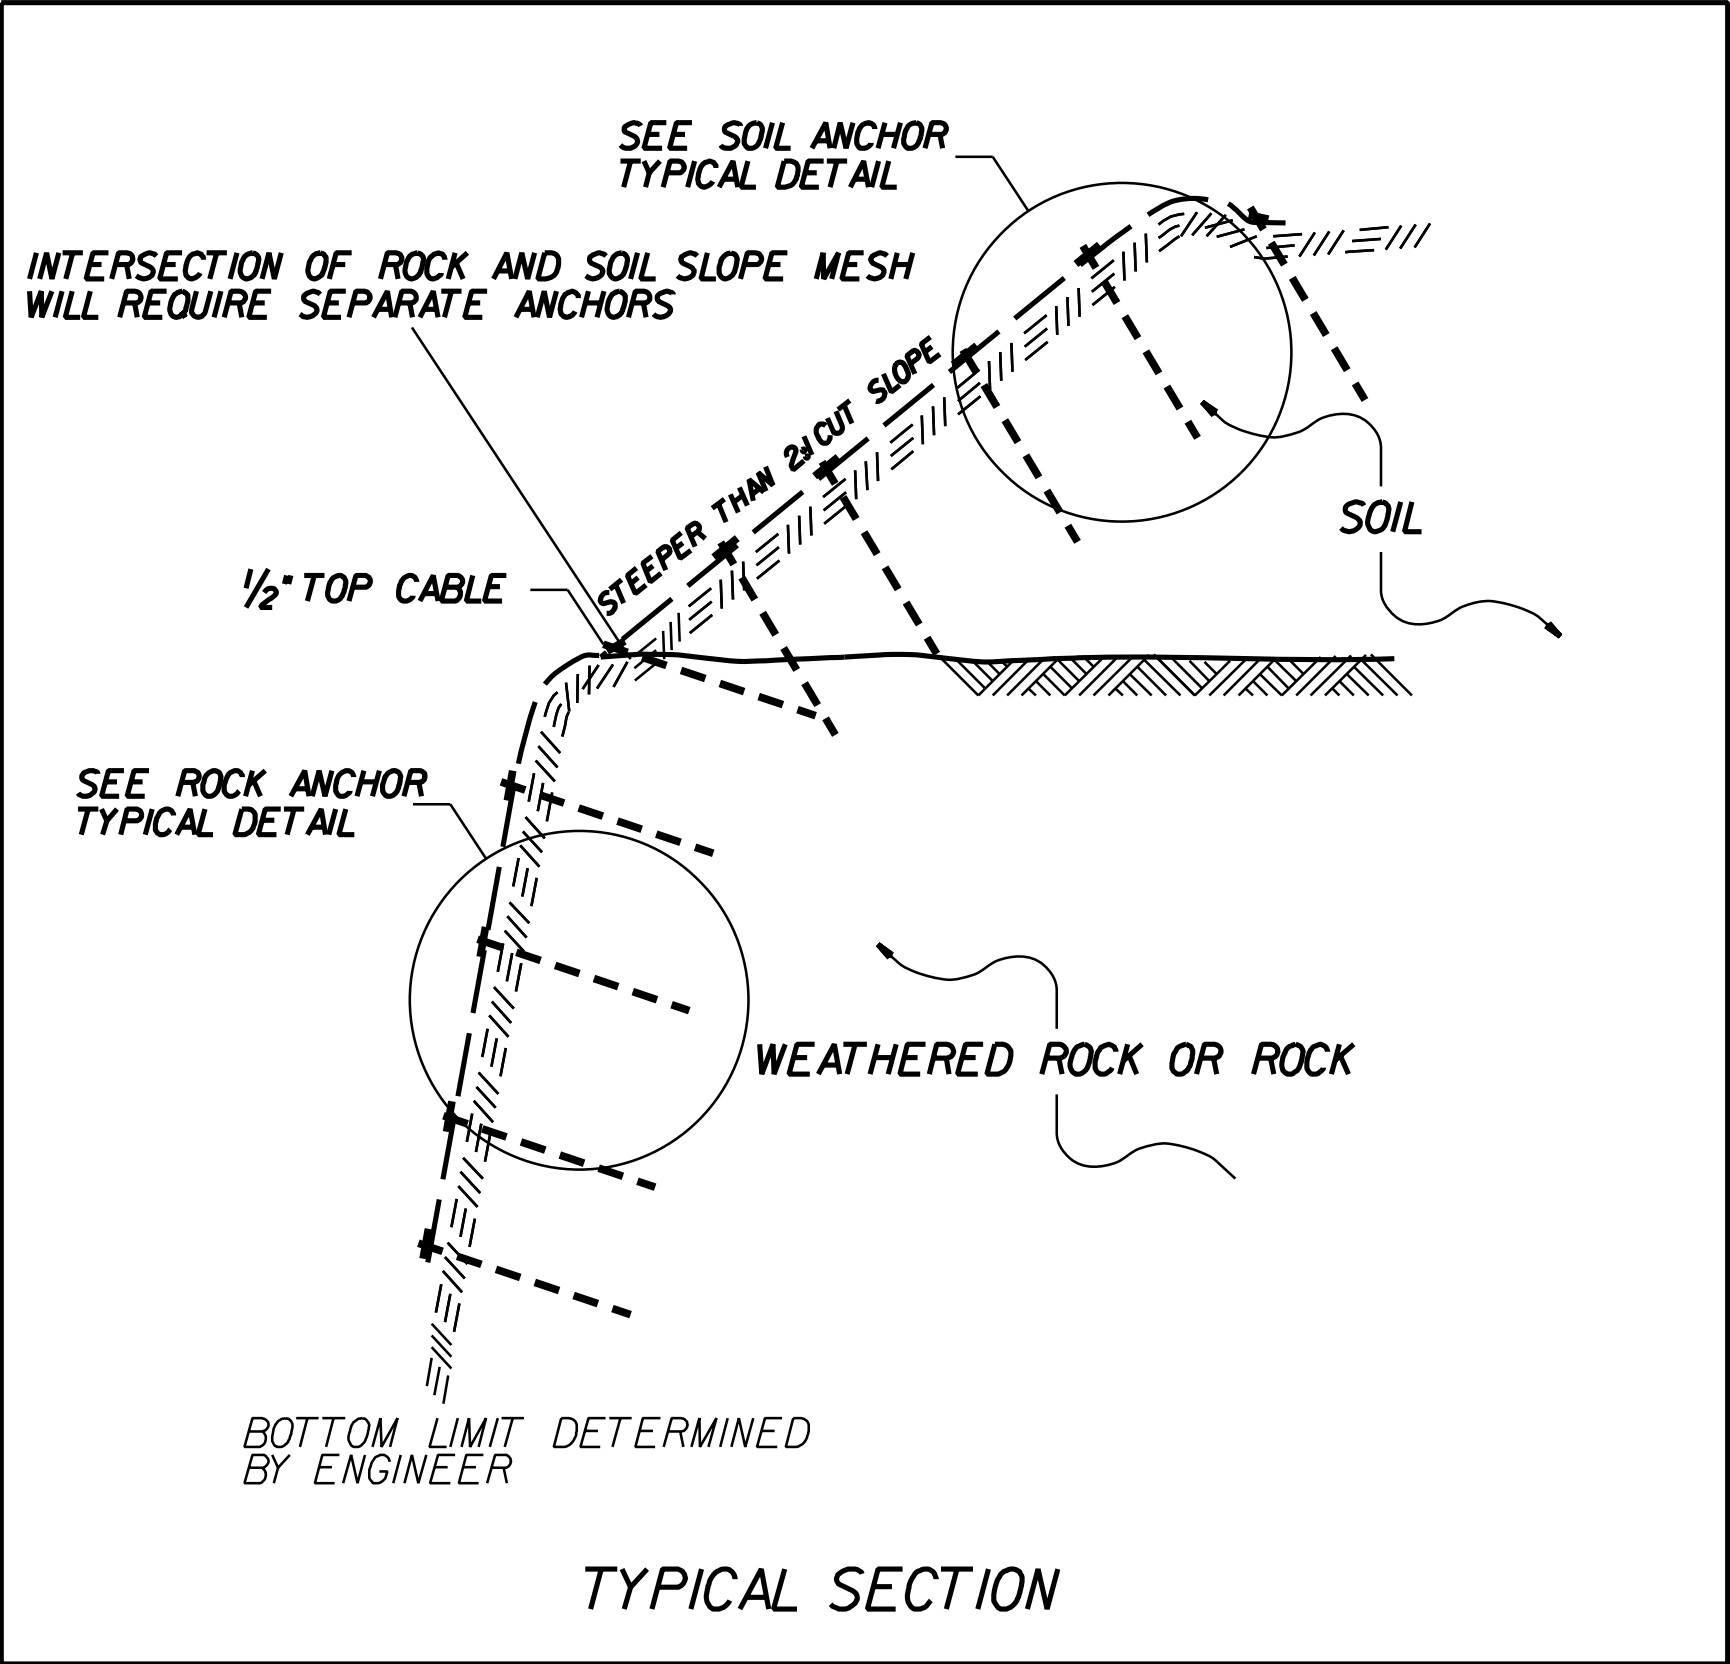


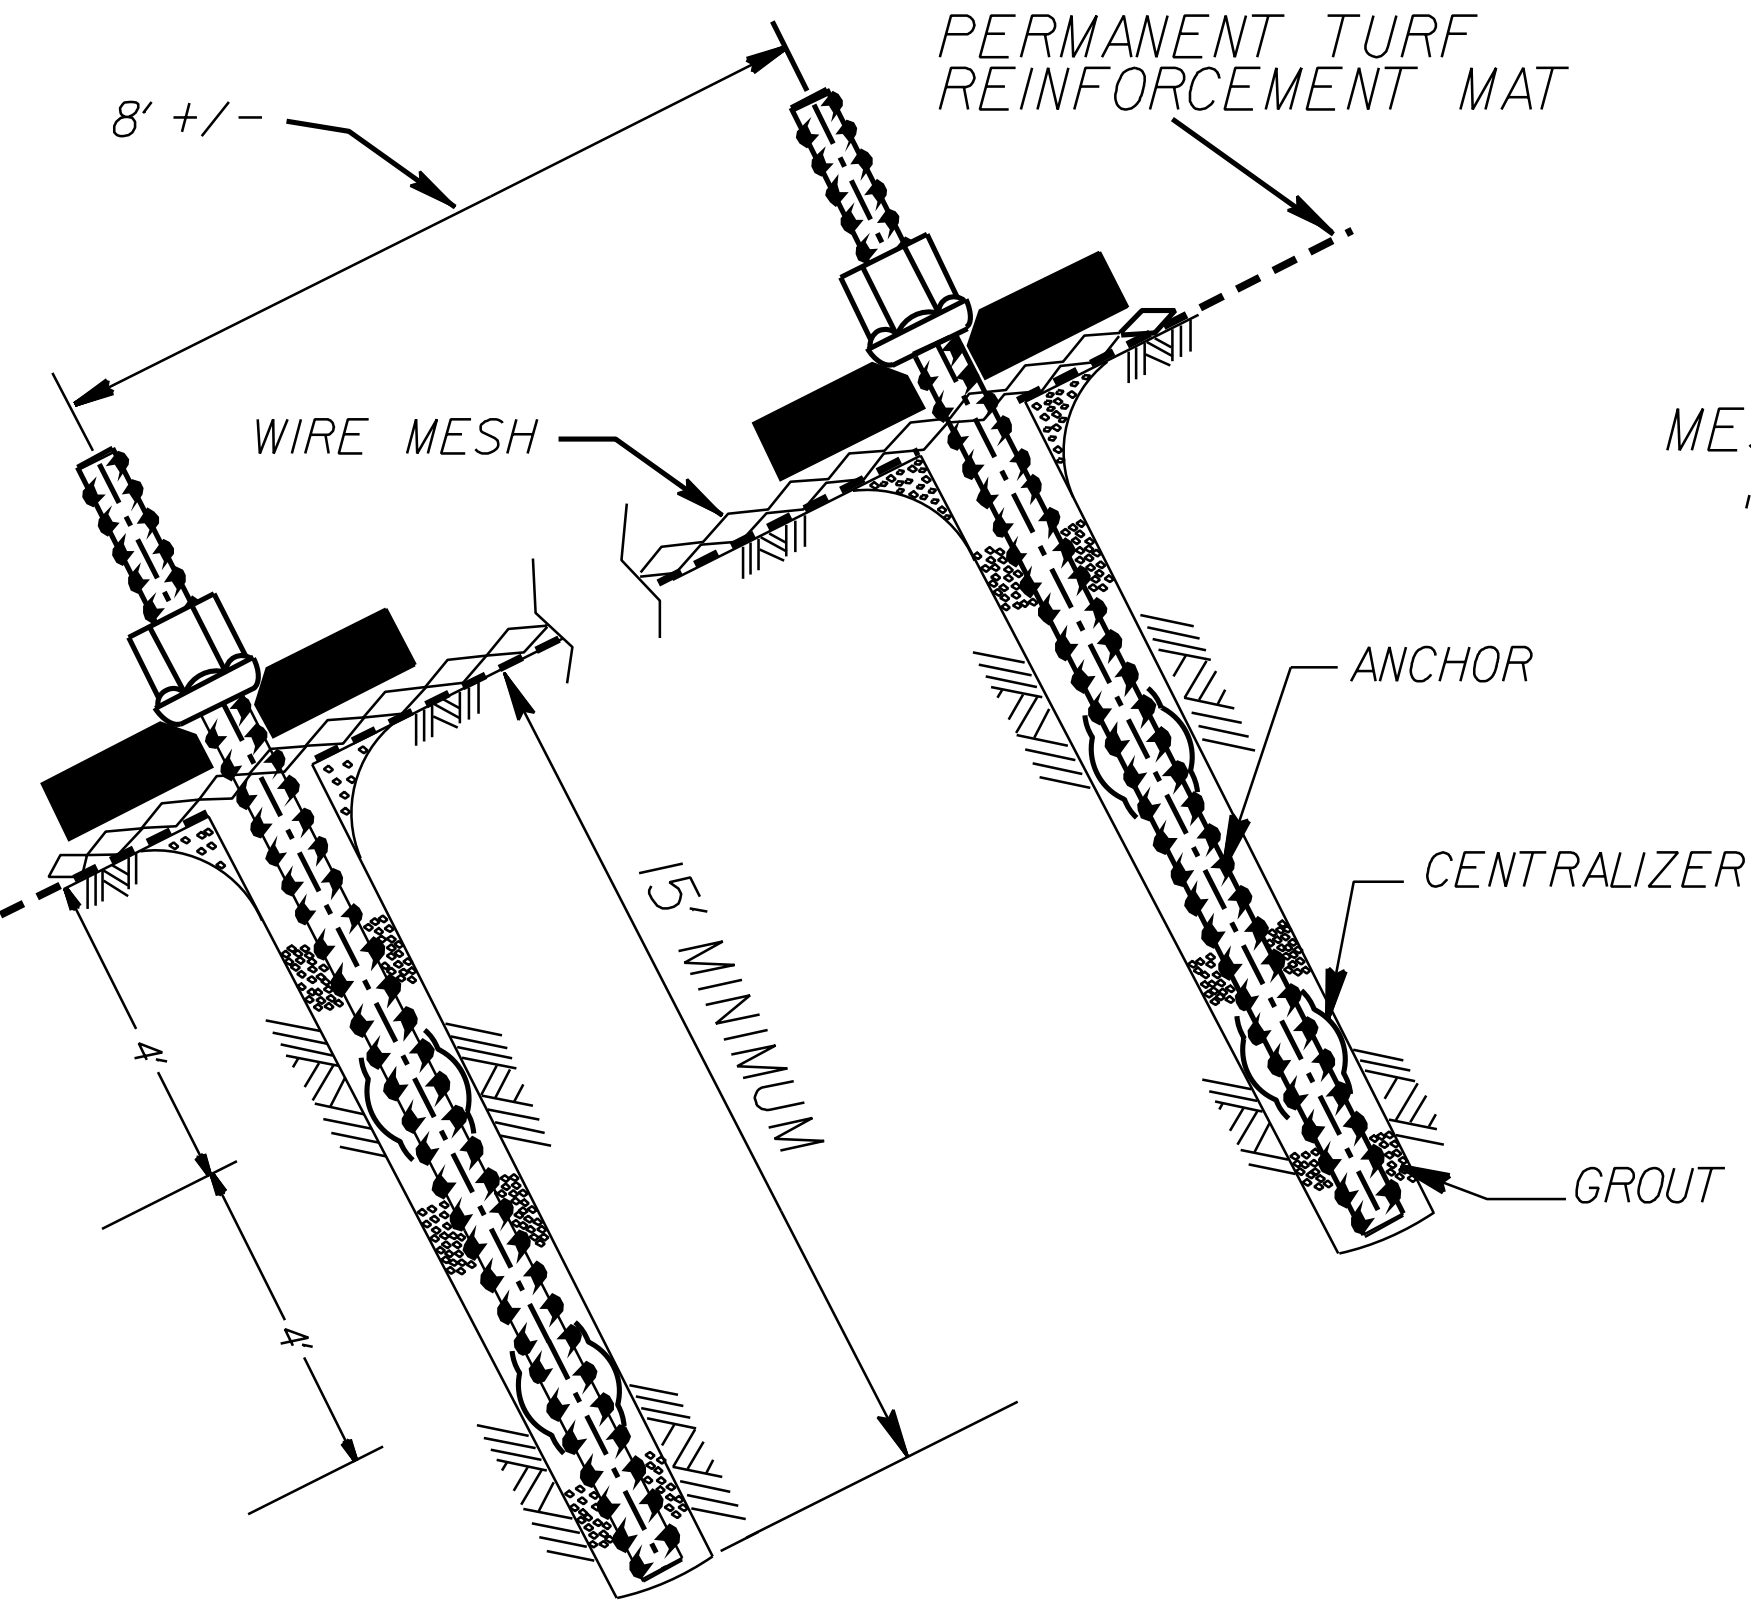

QUANTITY	
ANCHOR FOR WIRE MESH	2500 LF.
TYPE I WIRE MESH	900 SY.
TURF REINFORCEMENT MAT	900 SY.

PROJECT REFERENCE NO.		SHEET NO.	
U-5810		2G-3	
GEOTECHNICAL ENGINEER		ENGINEER	
5/7/2025			
SIGNATURE		DATE	
SIGNATURE		DATE	
DOCUMENT NOT CONSIDERED FINAL UNLESS ALL SIGNATURES COMPLETED			

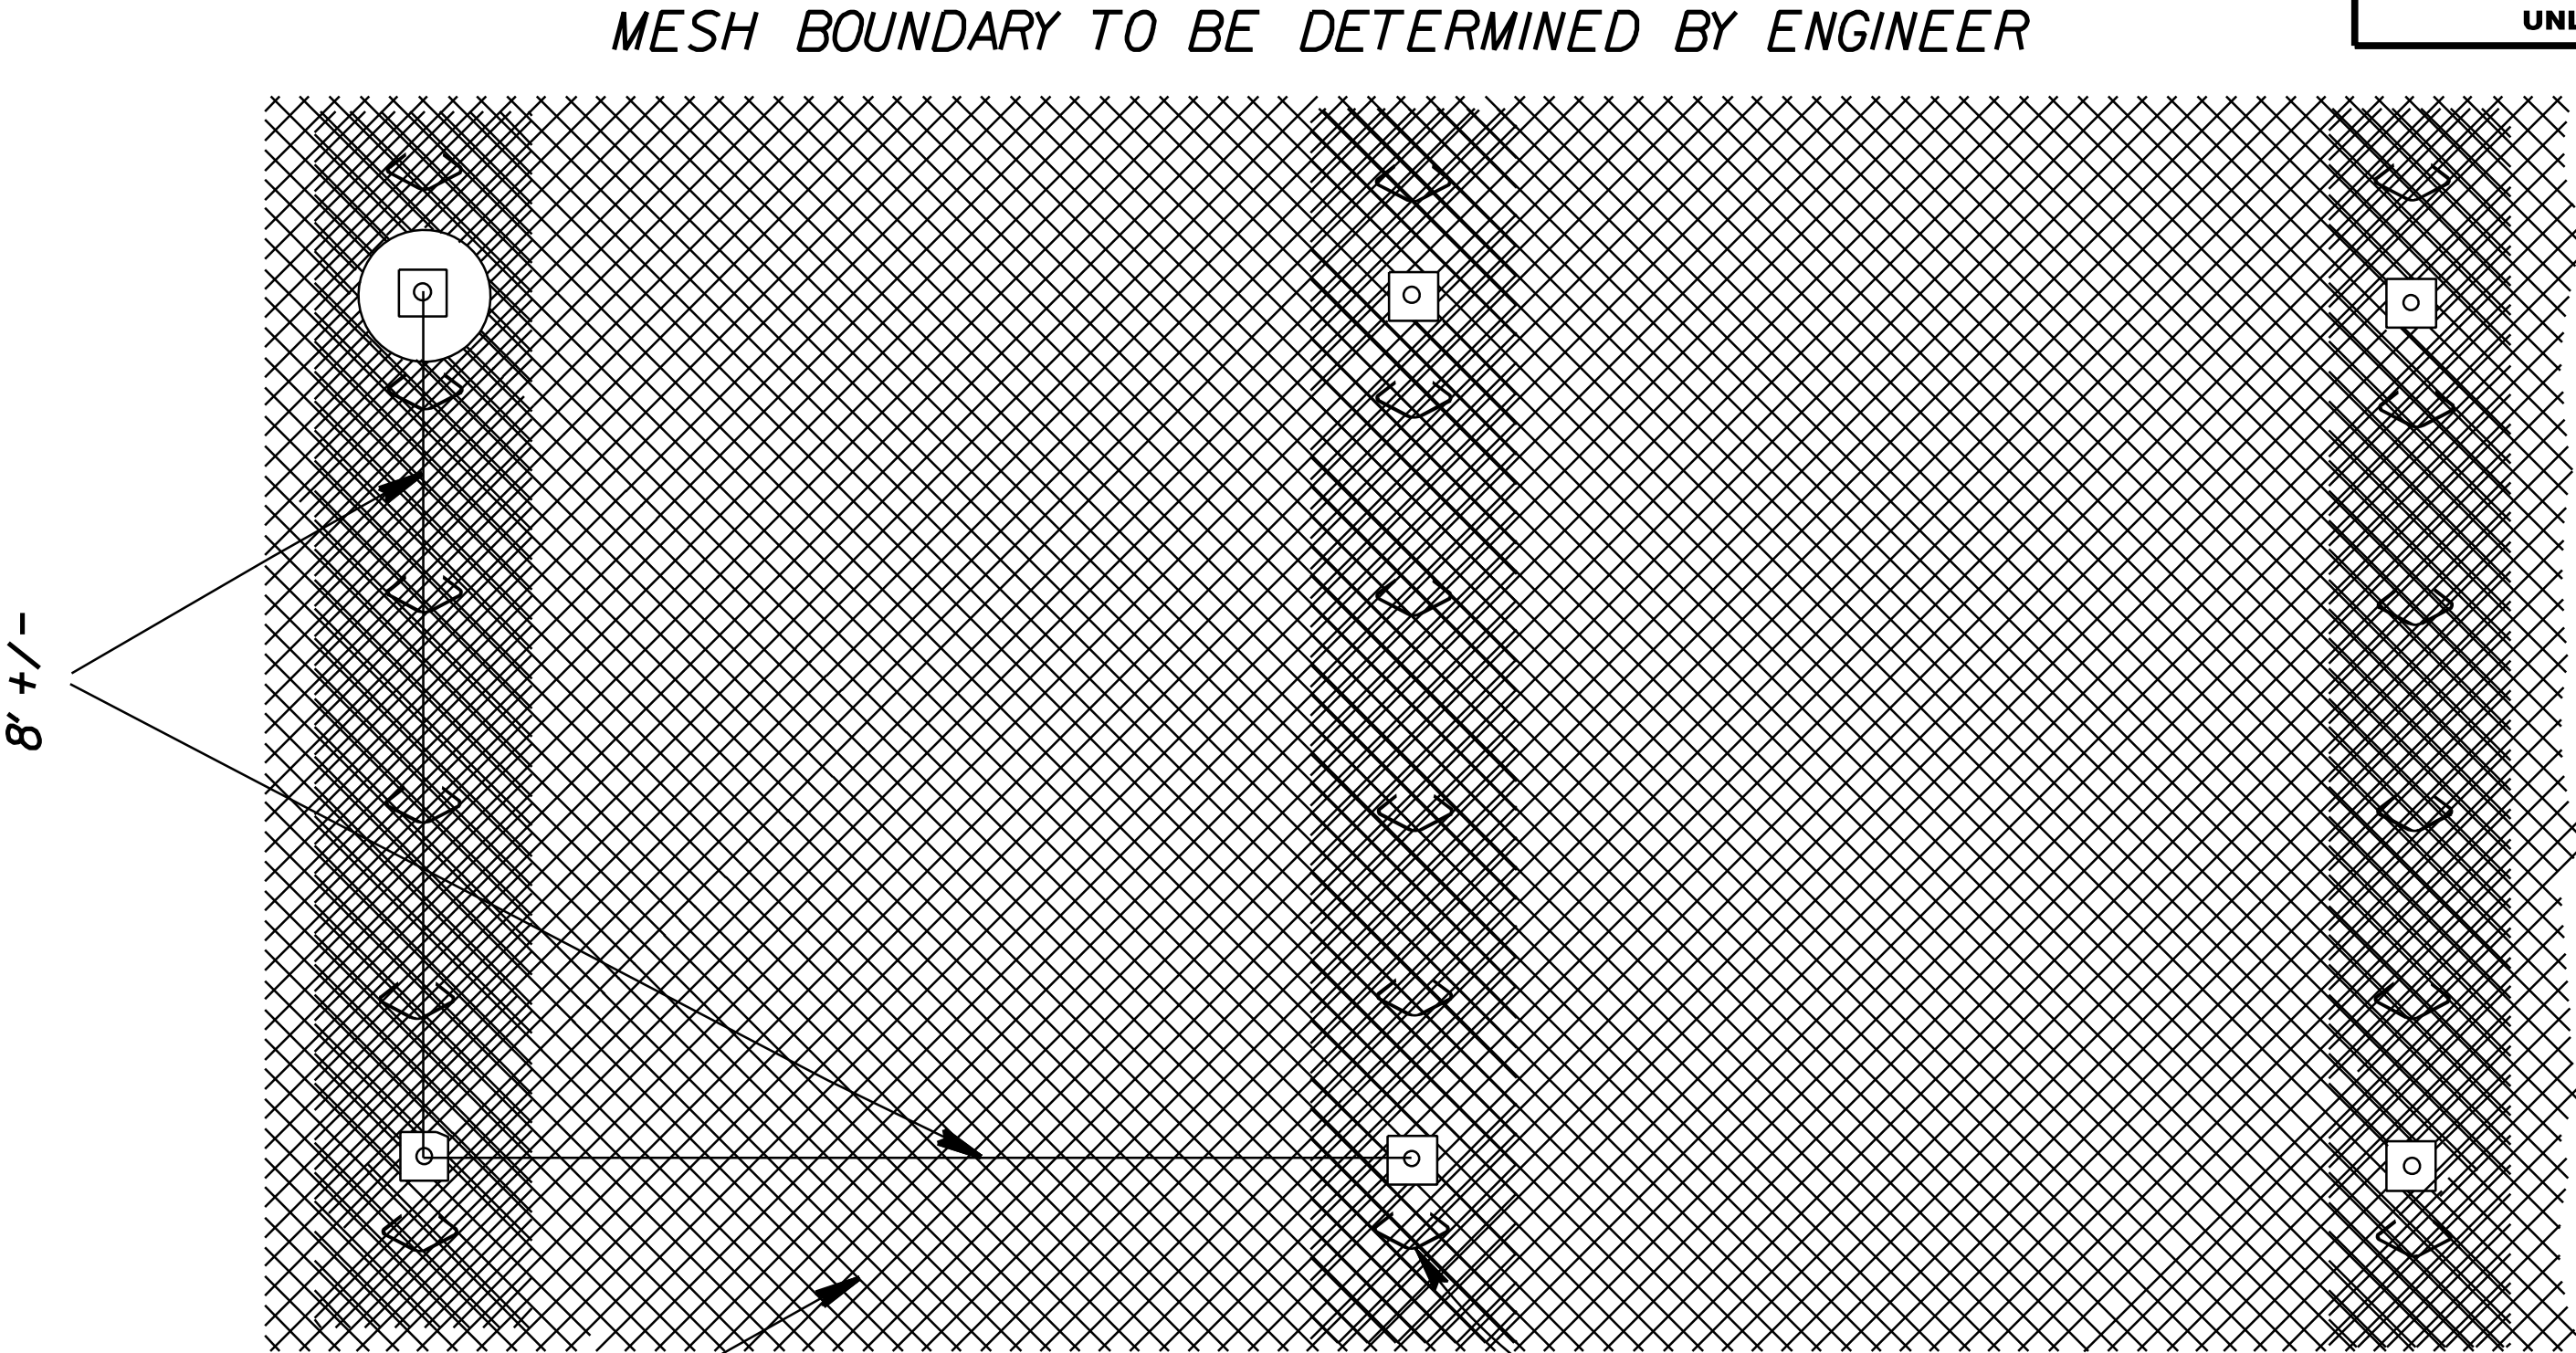


MESH: SEE SPECIAL PROVISION
"SOIL SLOPE STABILIZATION"
"WIRE MESH"

DETAIL OF WIRE MESH
N.T.S.

HOG RINGS, OVERLAP,
OR MANUF. RECOMMENDED
CONNECTION

COUNTY:	WATAUGA
STATION:	
	-L- STA. 93+25 TO 99+75

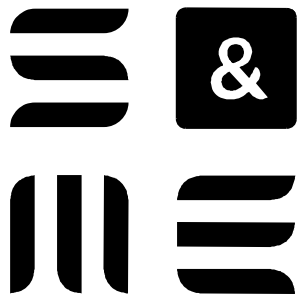


8848 RED OAK BLVD., SUITE A
CHARLOTTE, NC 28217
(704) 523-4726

SOIL ANCHOR FOR WIRE MESH
WITH PERMANENT TURF
REINFORCEMENT MAT

N.T.S.

PREPARED BY: J. DAILY	DATE: 1/30/25
REVIEWED BY: K. HILL	DATE: 1/30/25

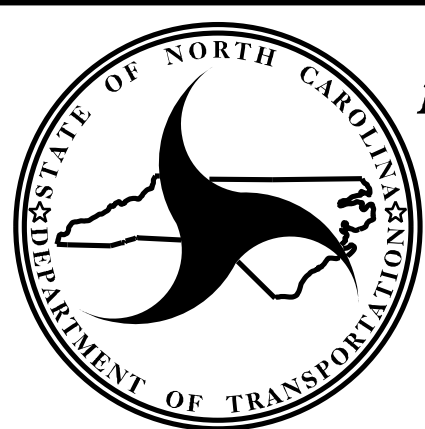

NORTH CAROLINA
DEPARTMENT OF TRANSPORTATION
DIVISION OF HIGHWAYS

GEOTECHNICAL
ENGINEERING UNIT

SOIL SLOPE STABILIZATION					
REVISIONS					
NO.	BY	DATE	NO.	BY	DATE
1	-	3	-	-	-
2	-	4	-	-	-