


PROJECT REFERENCE NO.

U-5810

SHEET NO.

2G-4

GEOTECHNICAL ENGINEER

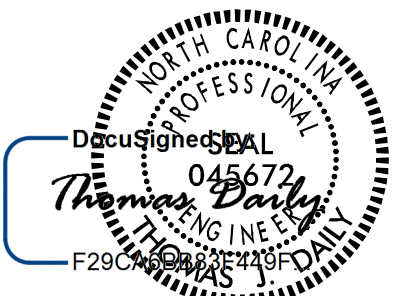

5/7/2025

ENGINEER

SIGNATURE

DATE



SIGNATURE

DATE

DOCUMENT NOT CONSIDERED FINAL
UNLESS ALL SIGNATURES COMPLETED

QUANTITY
ANCHOR FOR WIRE MESH ____ 1,000 LF.
TYPE 2 WIRE MESH _____ 360 SY.


MESH BOUNDARY TO BE DETERMINED BY ENGINEER

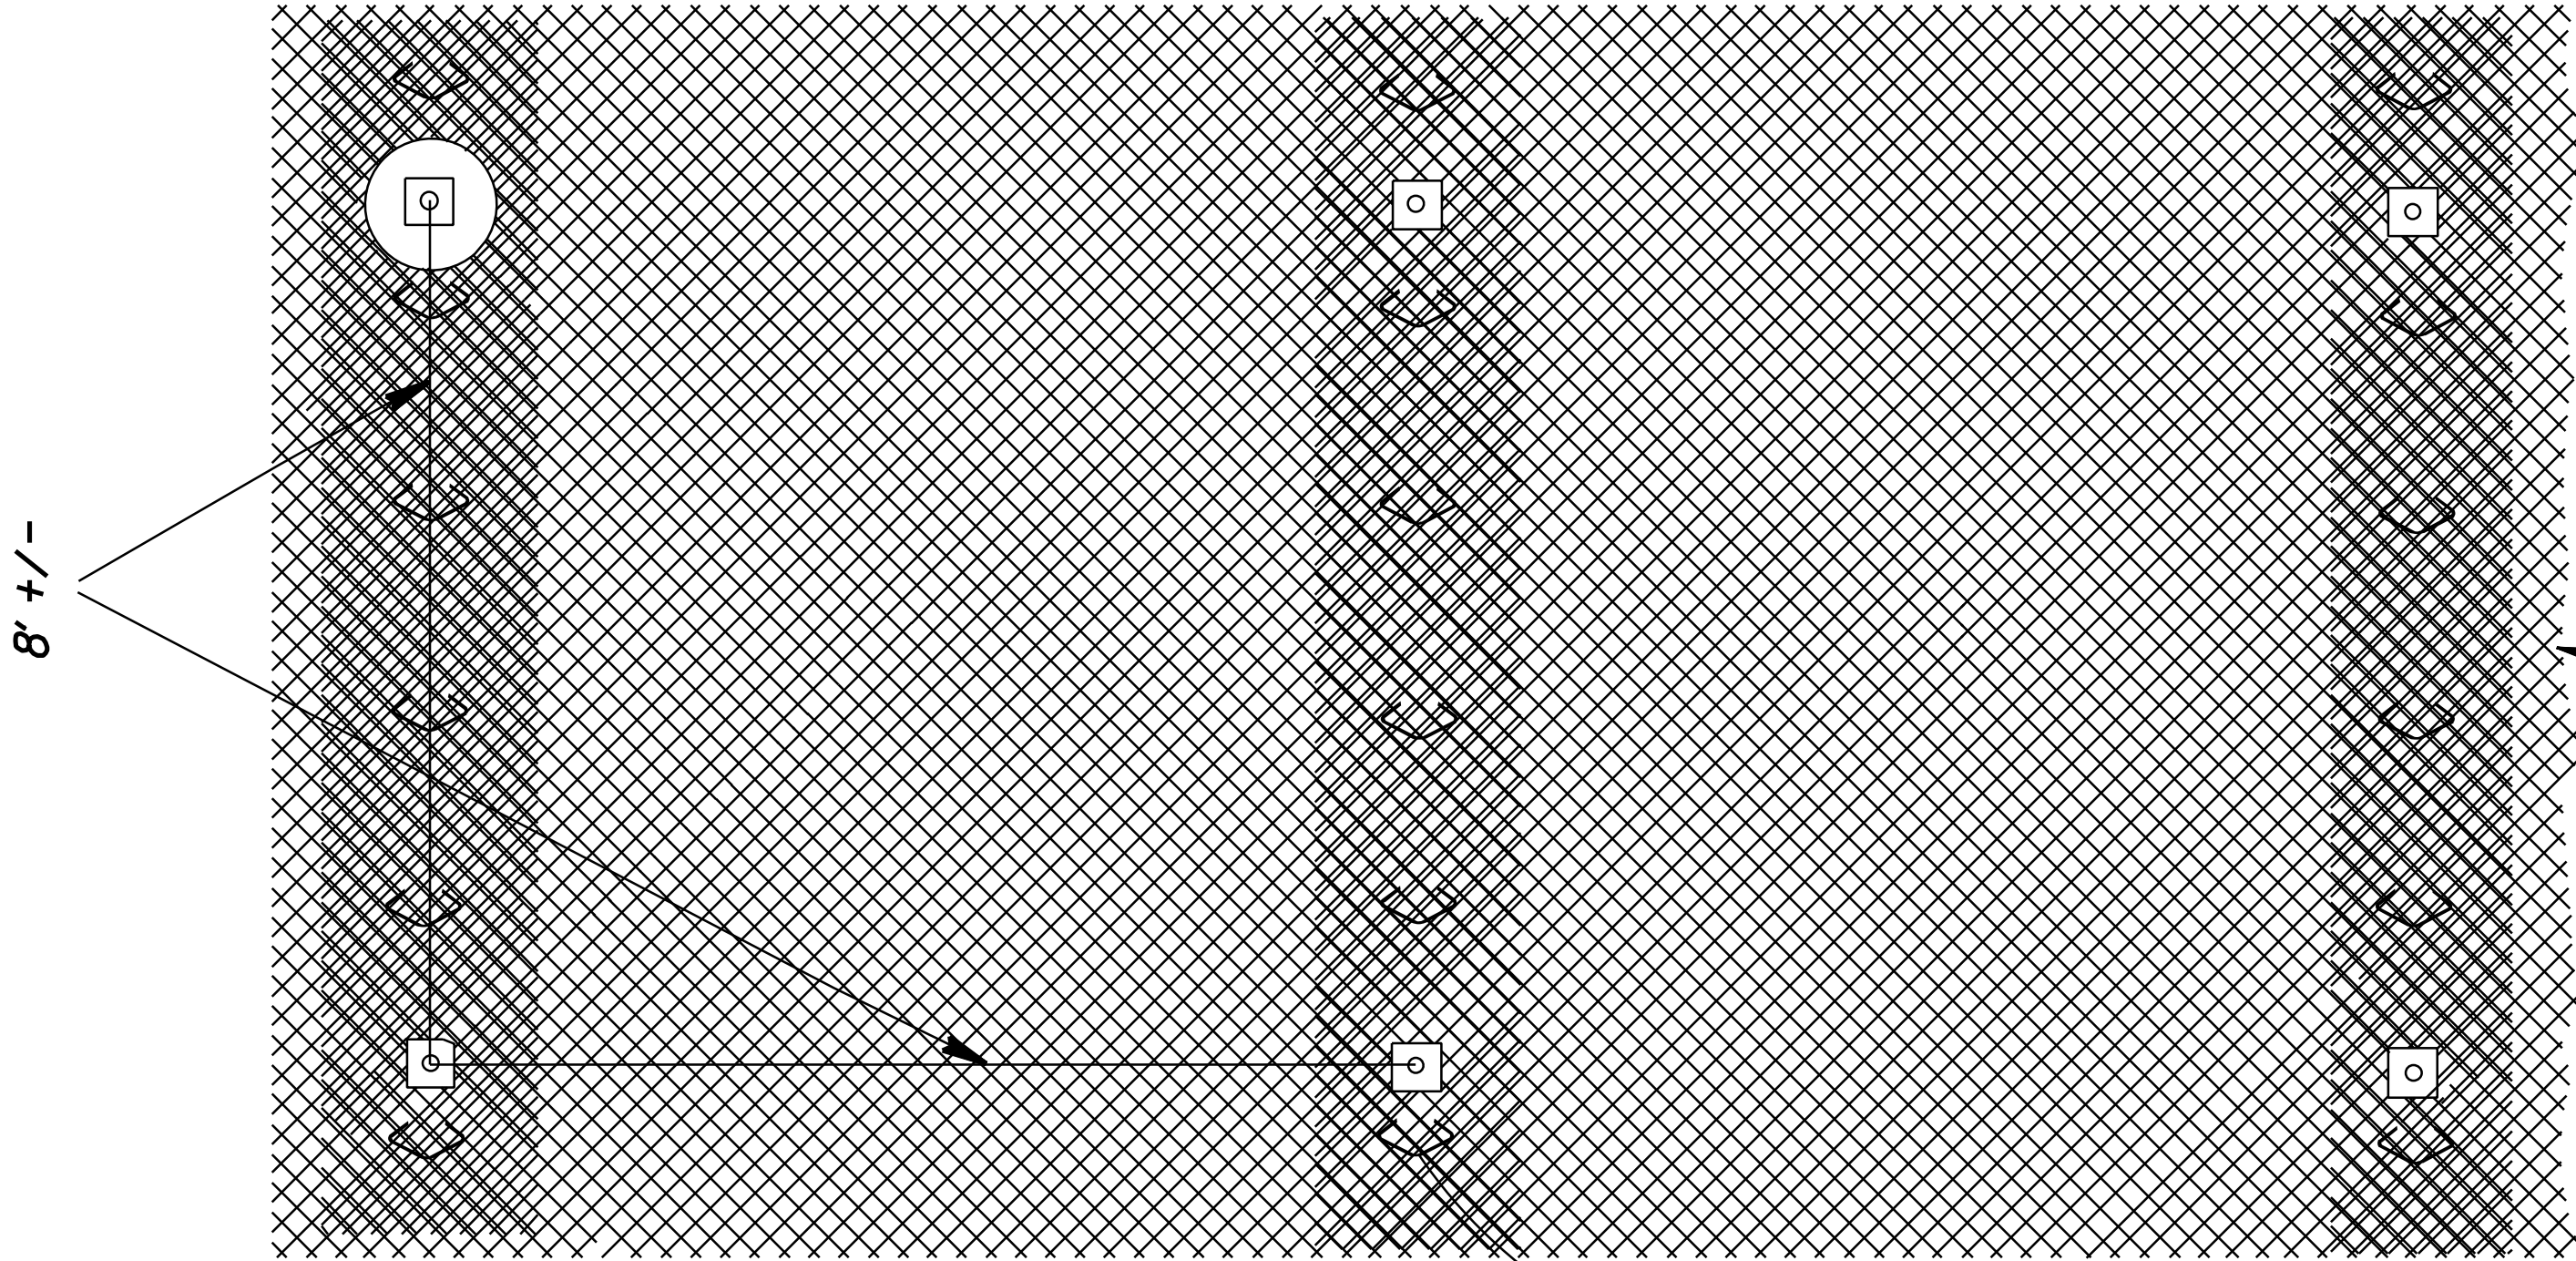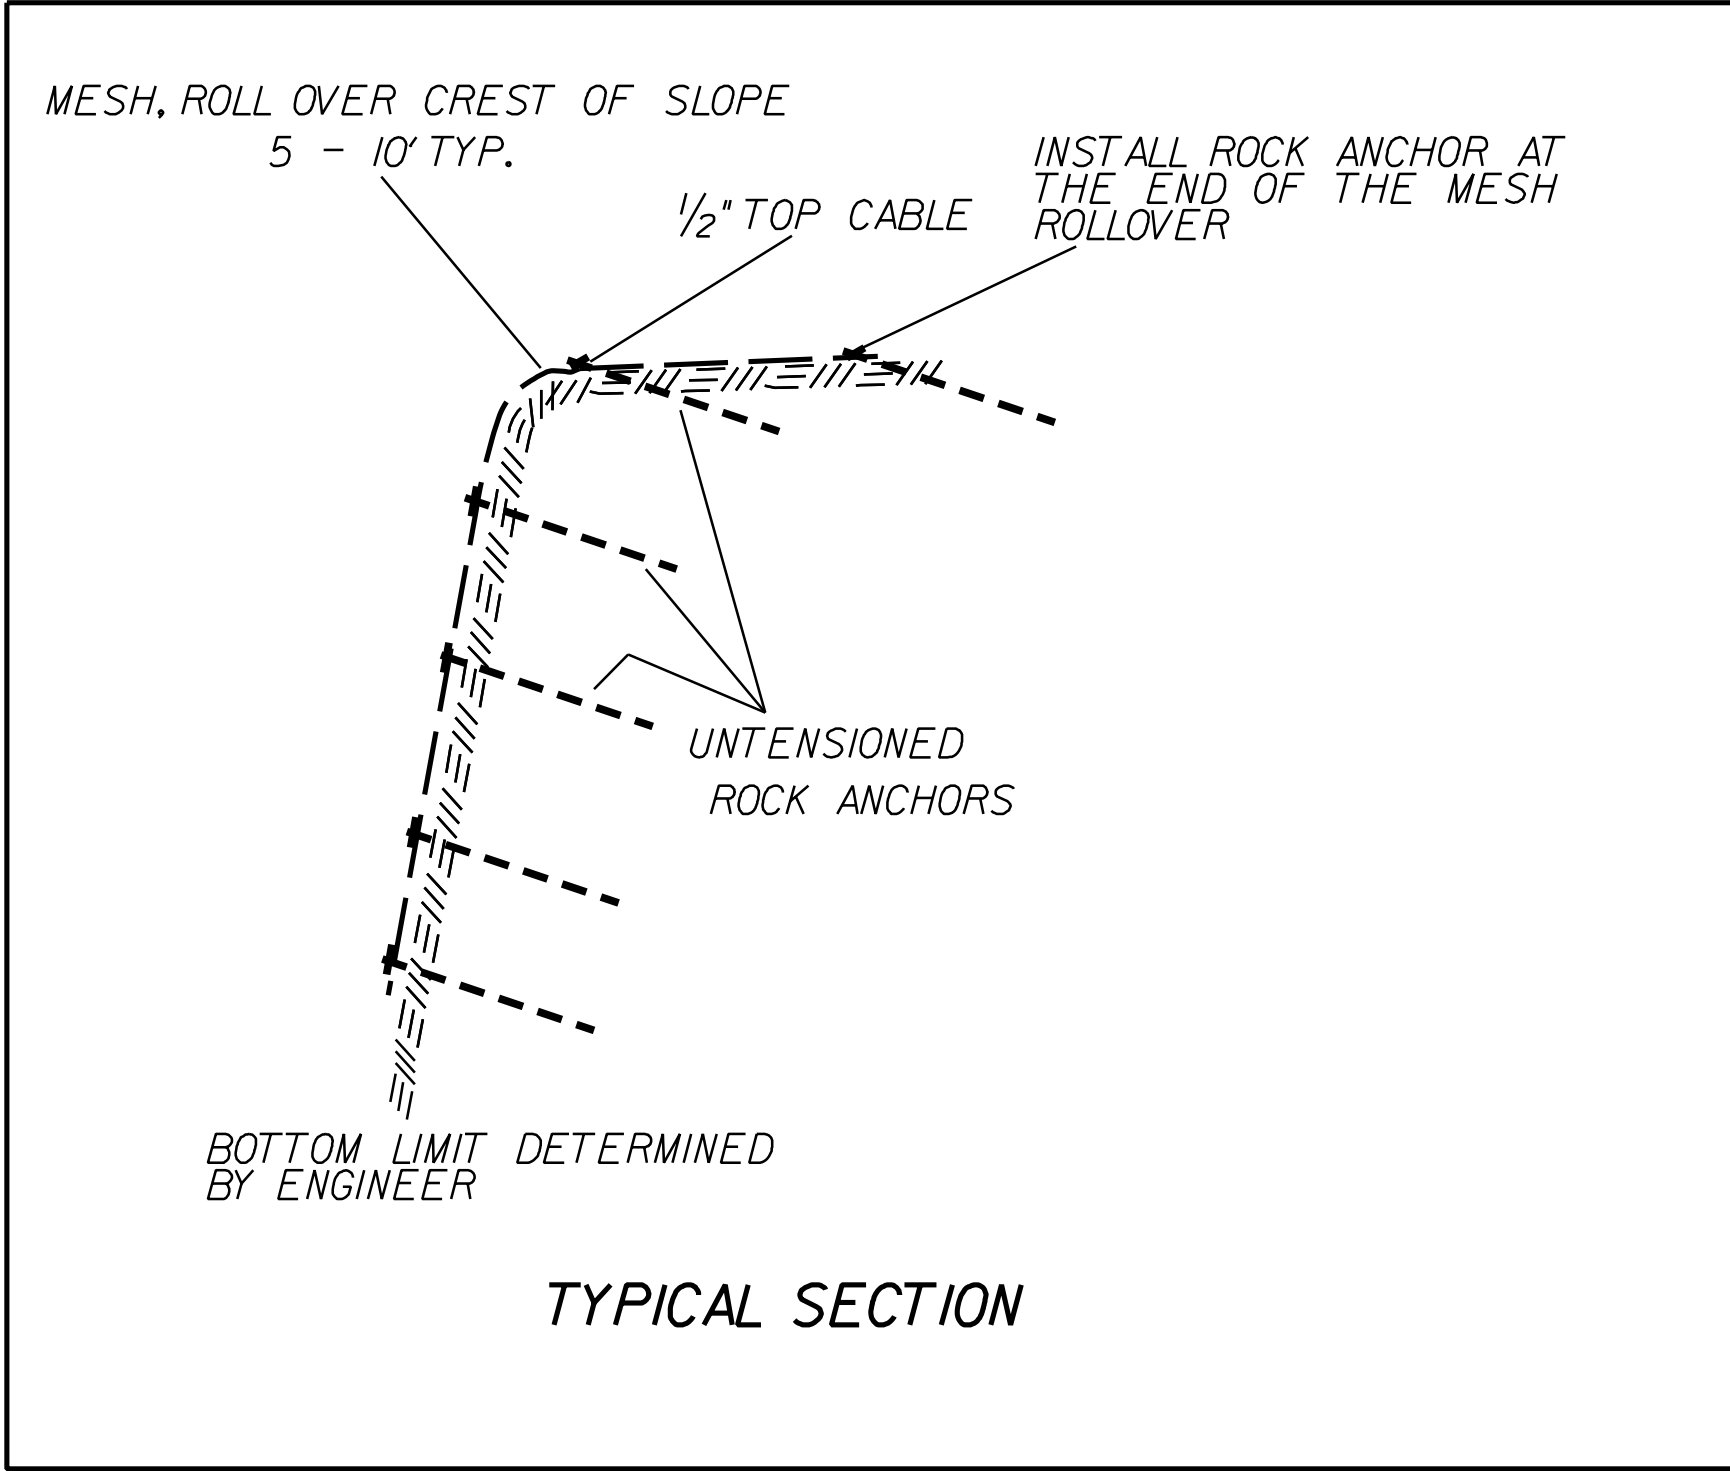


MESH: SEE SPECIAL PROVISION
"ROCK SLOPE MATERIALS"
"WIRE MESH" TYPE 2

HOG RINGS, OVERLAP, OR MANUF. RECOMMENDED
CONNECTION


DETAIL OF WIRE MESH
N.T.S.

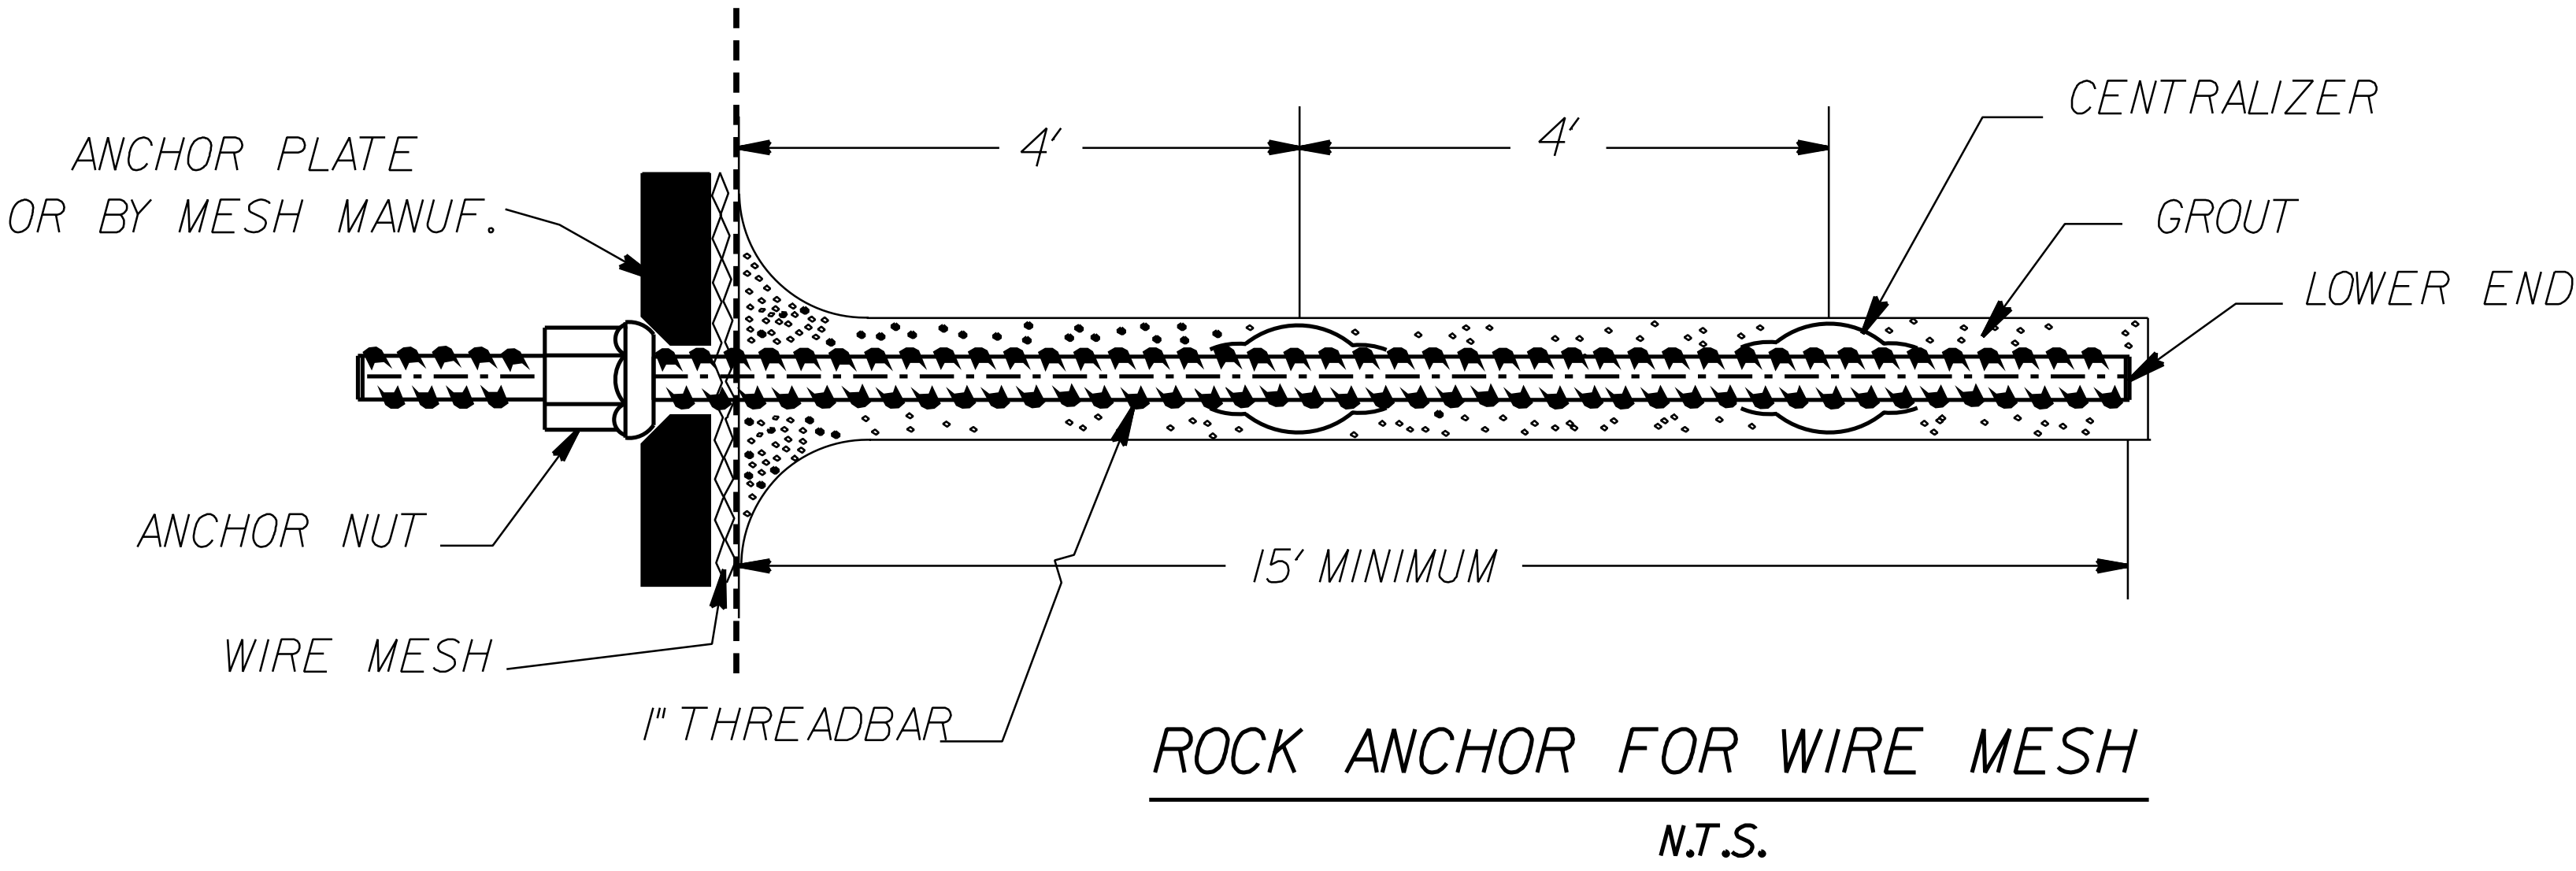

COUNTY: WATAUGA
STATION: _____
-L- STA. 90+75 TO 91+75

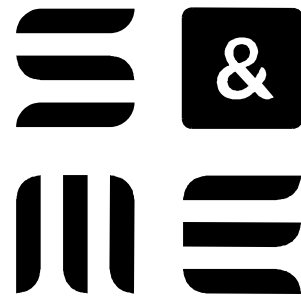

8848 RED OAK BLVD., SUITE A
CHARLOTTE, NC 28217
(704) 523-4726

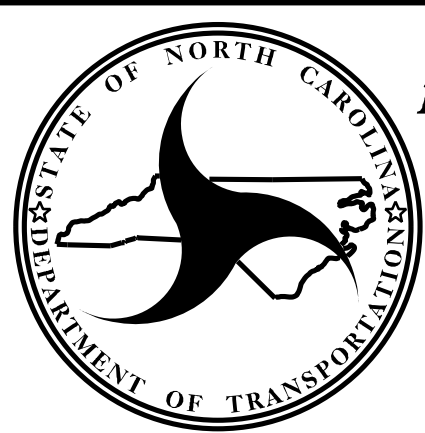

NORTH CAROLINA
DEPARTMENT OF TRANSPORTATION
DIVISION OF HIGHWAYS

GEOTECHNICAL
ENGINEERING UNIT

ROCK SLOPE STABILIZATION

PREPARED BY: J. DAILY	DATE: 1/30/25
REVIEWED BY: K. HILL	DATE: 1/30/25

REVISIONS					
NO.	BY	DATE	NO.	BY	DATE
1	-	3	-	-	-
2	-	4	-	-	-