
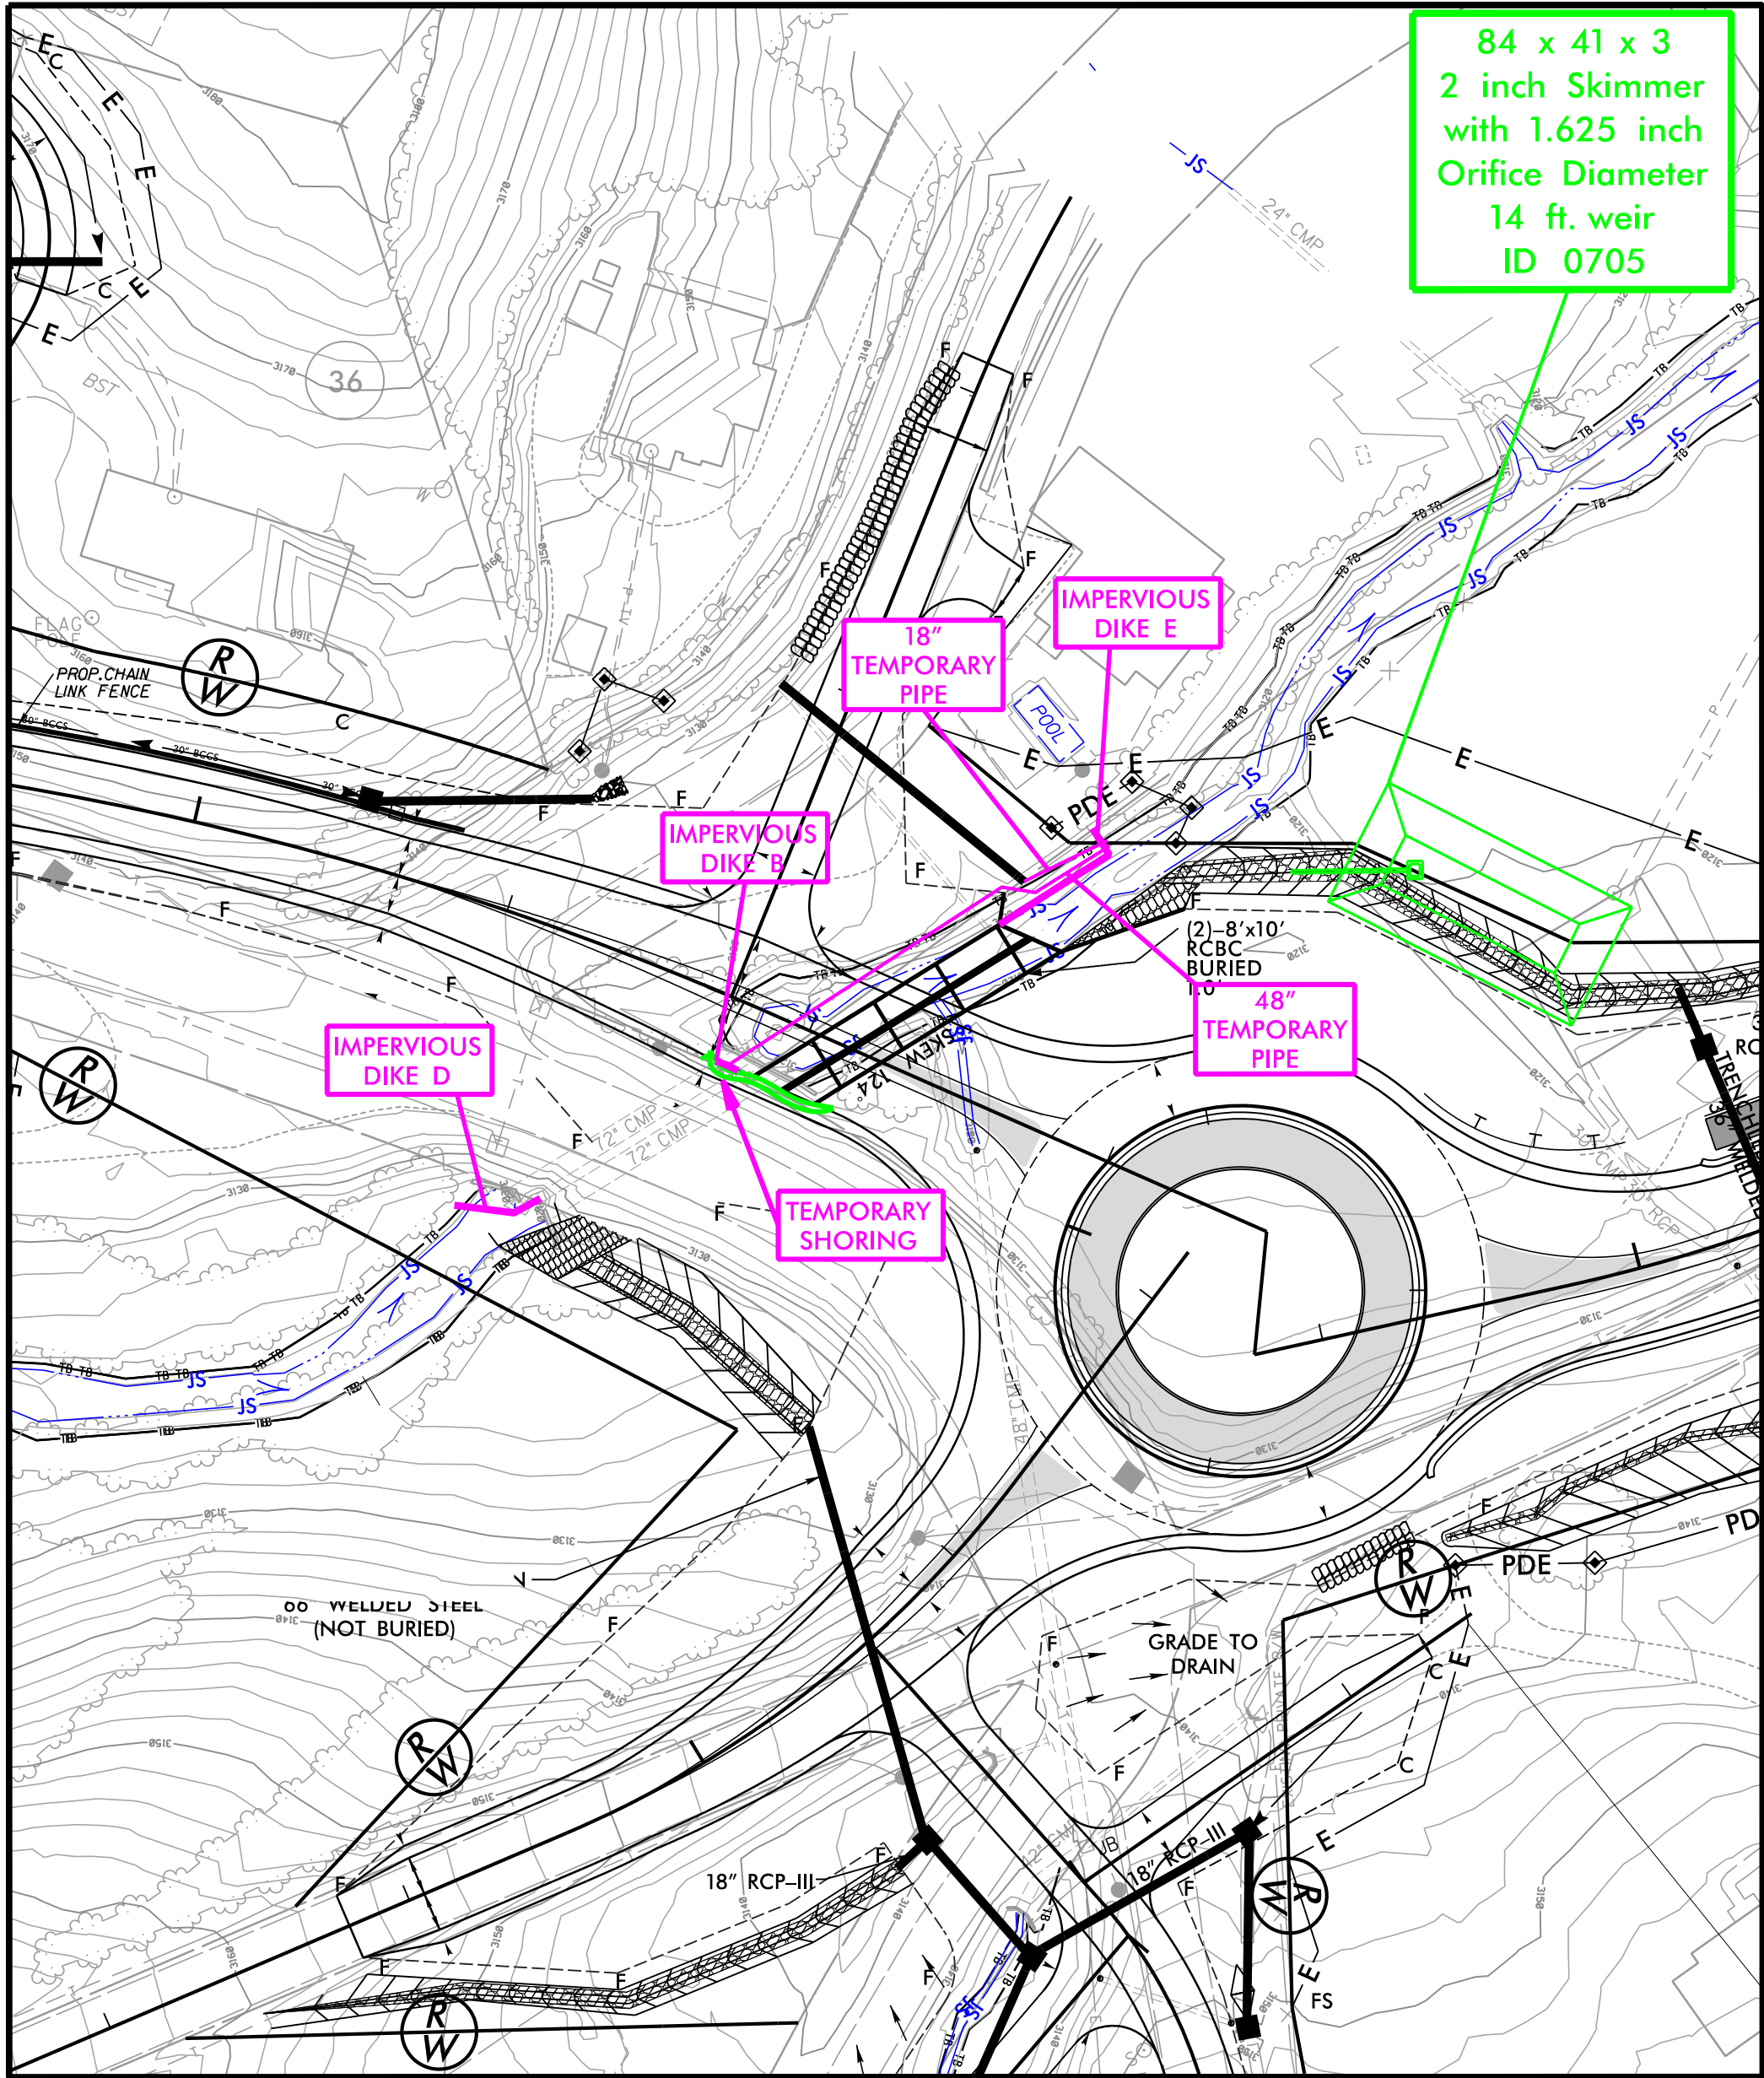


PROJECT REFERENCE NO.	SHEET NO.
U-5810	EC-7B/CONST.7
R/W SHEET NO.	
ROADWAY DESIGN ENGINEER	HYDRAULICS ENGINEER

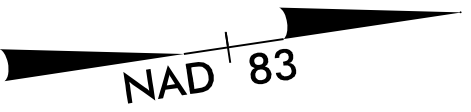

CULVERT INSTALLATION PHASE 2 STA. 53+79 -L-

1. DRILL HOLE THROUGH TEMPORARY SHORING AT EASTERN 72" CMP.
2. INSTALL IMPERVIOUS DIKES D & E TO DIRECT FLOW THROUGH EXISTING EASTERN 72" CMP AND PROPOSED WESTERN BARREL OF 8'X10' RCBC.
3. REMOVE IMPERVIOUS DIKE B, 48" TEMPORARY PIPE, AND 18" TEMPORARY PIPE.
4. CONSTRUCT PROPOSED ROADWAY.