


4/23/2026
\\ad.rkk.com\fs\Cloud\Projects\2015\15077_NCWest\LSA\A01_U5810\Design\Signals\Design\Signals\Traffic\Traffic\U-5810_Sig_tsh.dgn
tpoonamallyjagadeesh

TIP PROJECT: U-5810

CONTRACT: C204504

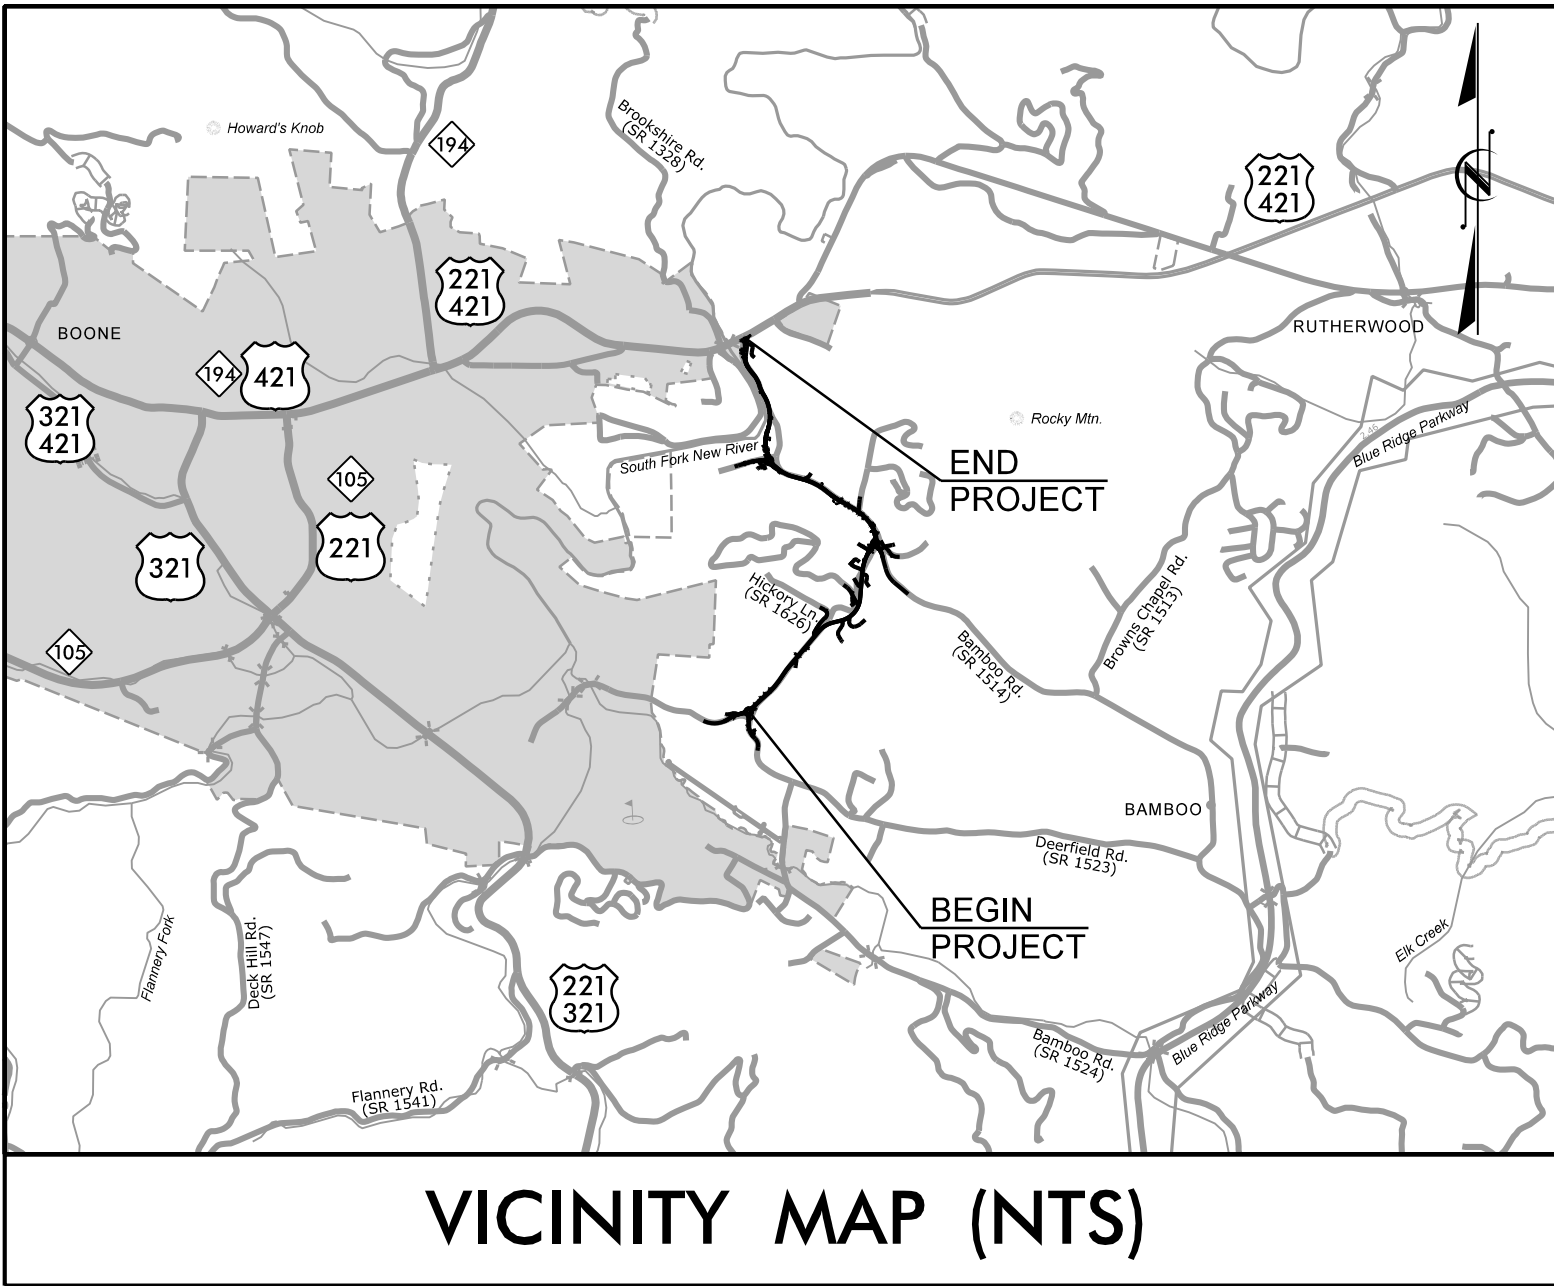




VICINITY MAP (NTS)

STATE OF NORTH CAROLINA
DIVISION OF HIGHWAYS

WATAUGA COUNTY

LOCATION: SR 1514 (BAMBOO ROAD)/SR 1523 (WILSON RIDGE ROAD)
FROM SR 1522 (DEERFIELD ROAD) TO US 421/US 221

TYPE OF WORK: TRAFFIC SIGNALS

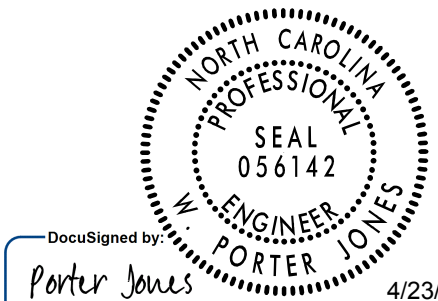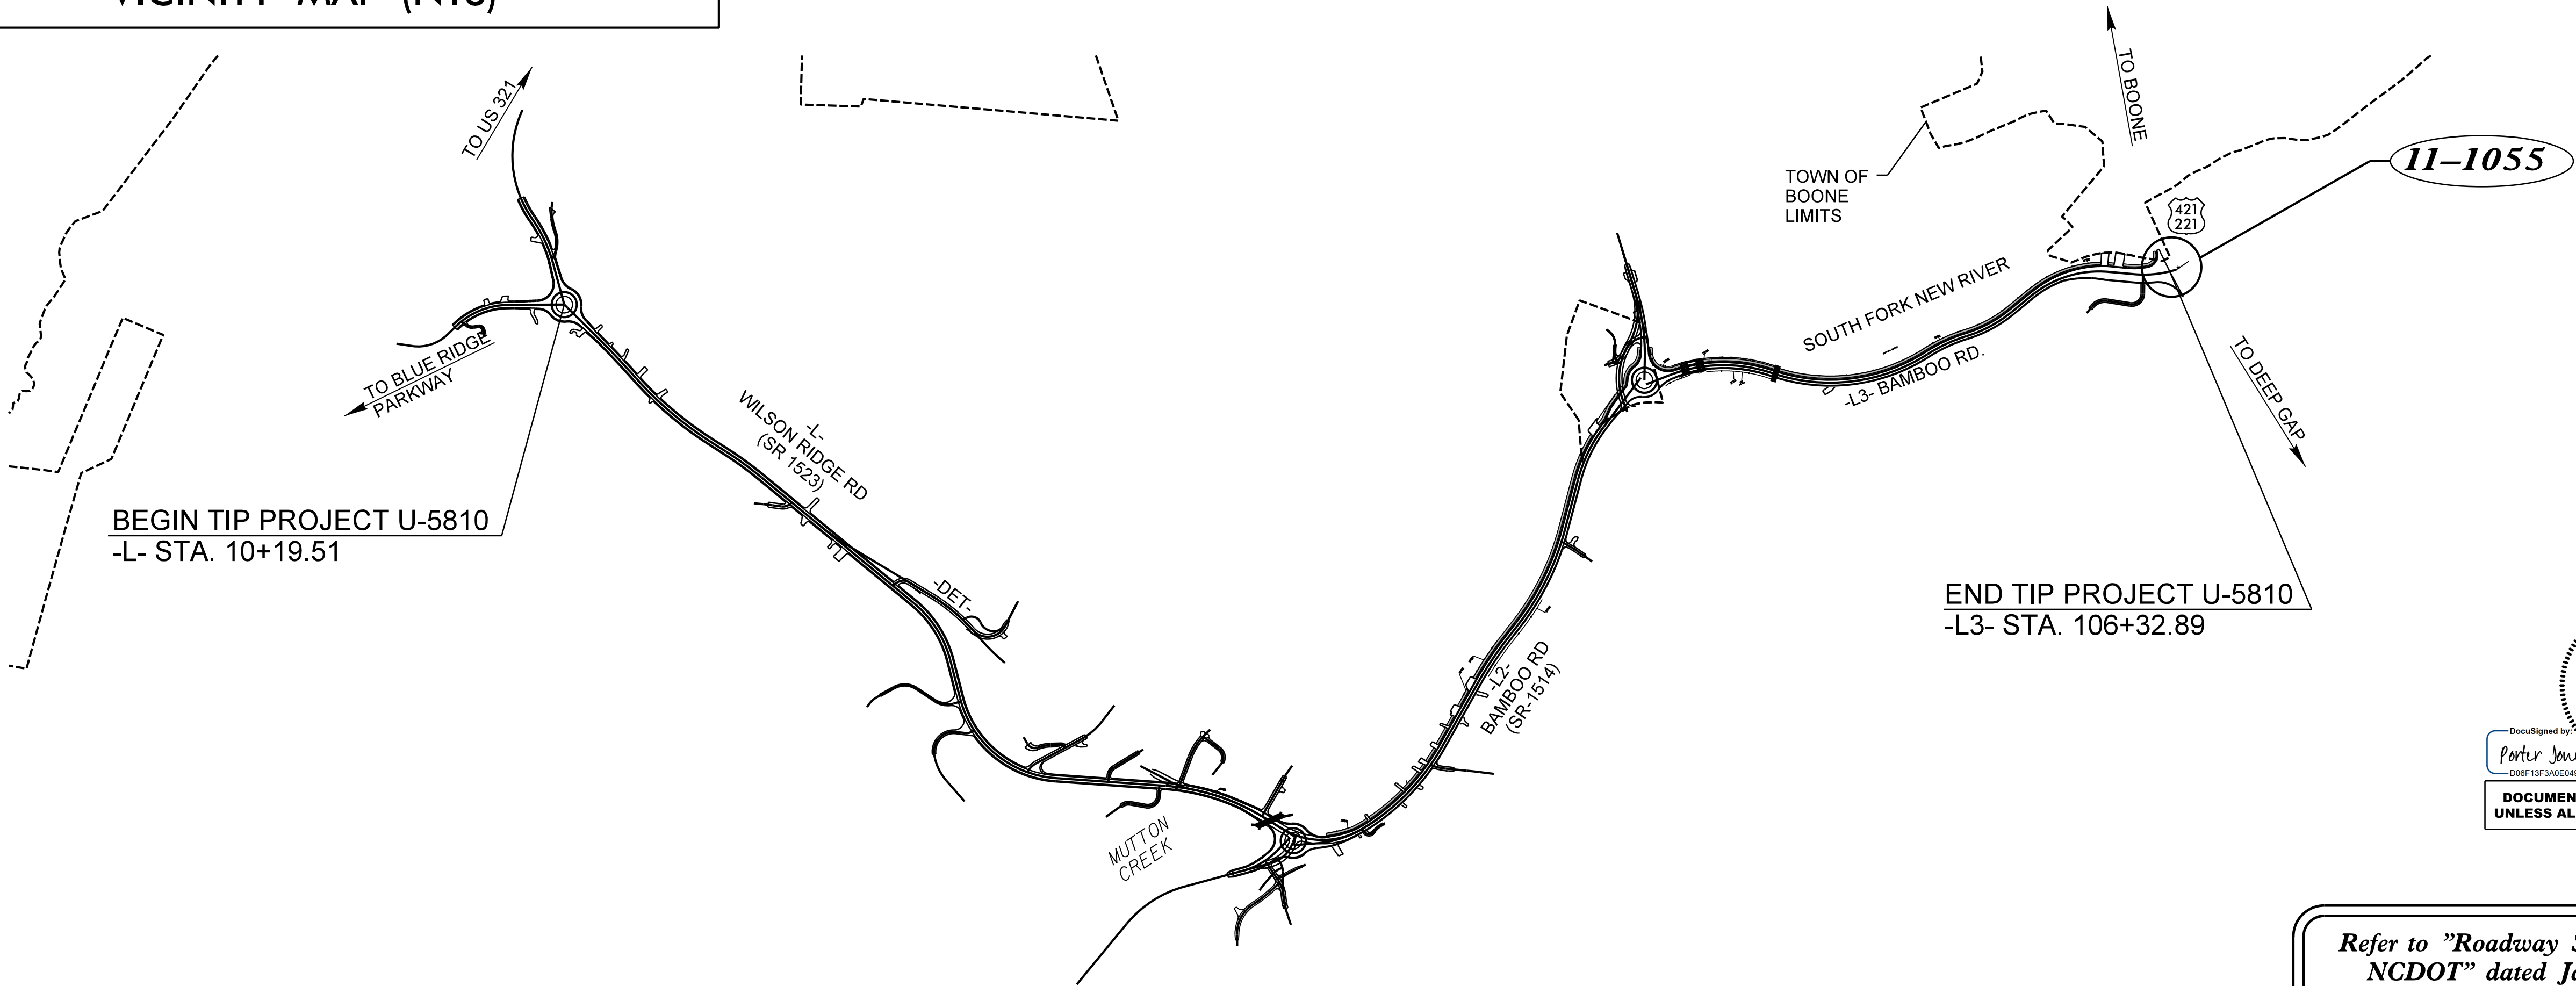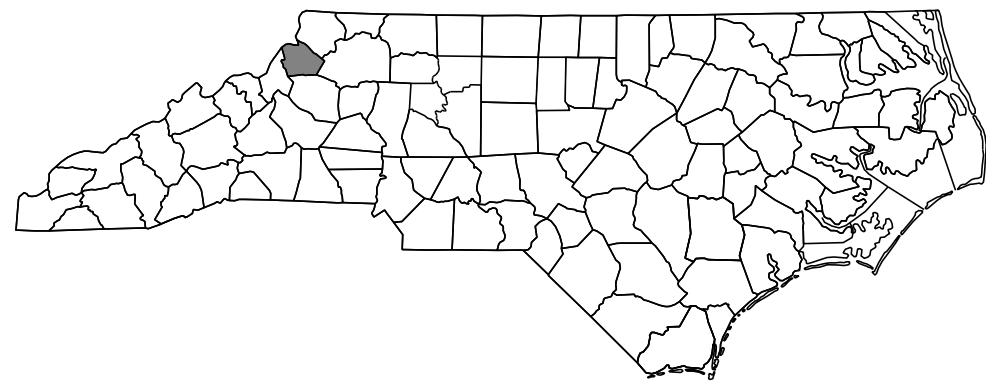

DocuSigned by
Porter Jones
DOEP13F3A0E0498
4/23/2026
DOCUMENT NOT CONSIDERED FINAL
UNLESS ALL SIGNATURES COMPLETED

Refer to "Roadway Standard Drawings
NCDOT" dated January 2024 and
"Standard Specifications for Roads
and Structures" dated January 2024.

Index of Plans


Sheet #	Reference #	Location/Description
Sig. 1	-----	Title Sheet
Sig. 2.0-5.2	11-1055	US 421 at SR 1514 (Bamboo Rd.)
Sig. M1A-M9	N/A	Standard Drawings for Metal Poles

TRANSPORTATION SYSTEMS
MANAGMENT & OPERATIONS UNIT

Contacts:

R. Nicholas Zinser, P.E. – Western Region Signals Engineer
D. Todd Joyce, P.E. – Signal Equipment Project Engineer

Prepared for the Office of:
DIVISION OF HIGHWAYS
TRANSPORTATION MOBILITY AND SAFETY
DIVISION

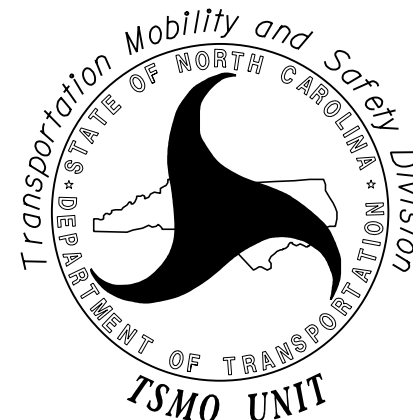

750 N. Greenfield Parkway, Garner, NC 27529