


CONTRACT: TIP PROJECT: U-5810

STATE OF NORTH CAROLINA
DIVISION OF HIGHWAYS


STATE	STATE PROJECT REFERENCE NO.	SHEET NO.	TOTAL SHEETS
N.C.	U-5810	UC-1	
STATE PROJ. NO.	F.A. PROJ. NO.	DESCRIPTION	
44383.3.1	4438301	UTILITY CONSTRUCTION	

UTILITY CONSTRUCTION PLANS
WATAUGA COUNTY


LOCATION: WILSON RIDGE RD. (SR 1523) & BAMBOO RD. (SR 1514) WIDENING
TYPE OF WORK: WATER AND SEWER RELOCATION

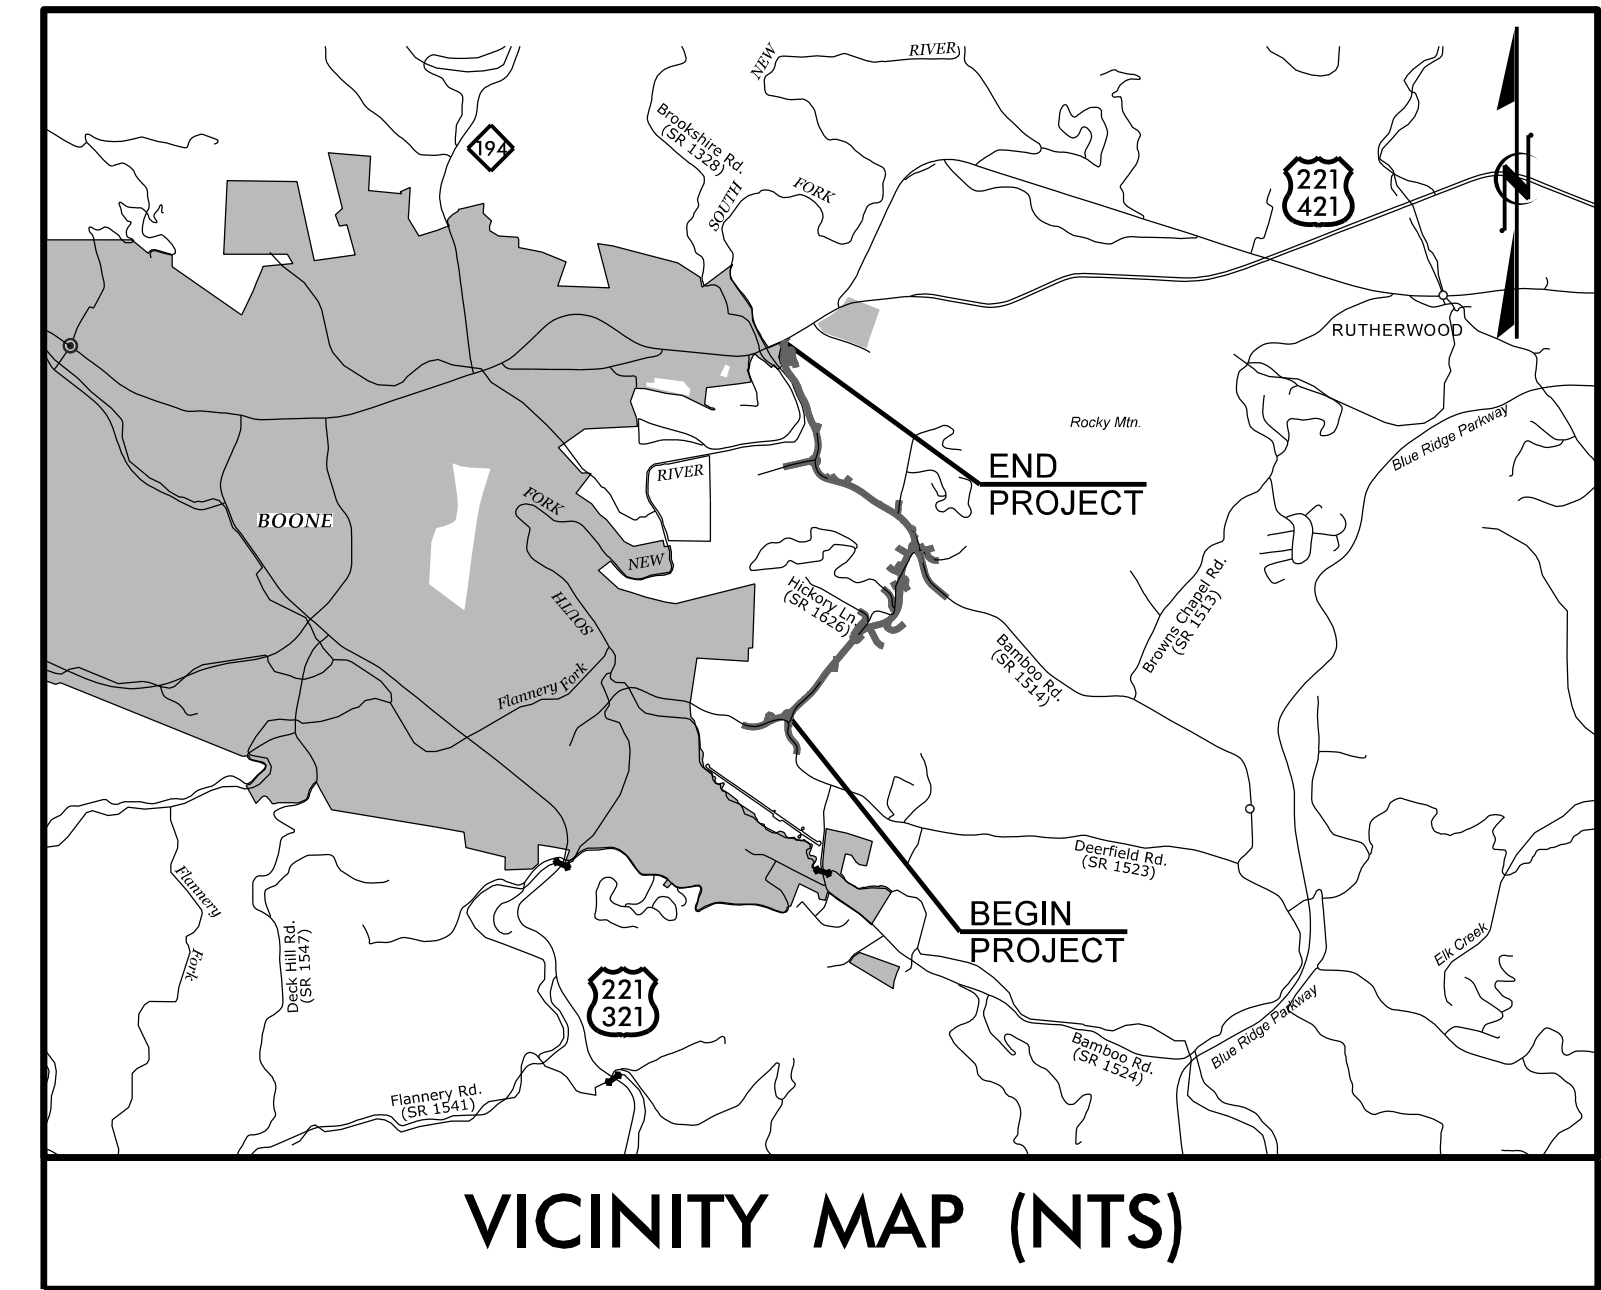


VICINITY MAP (NTS)

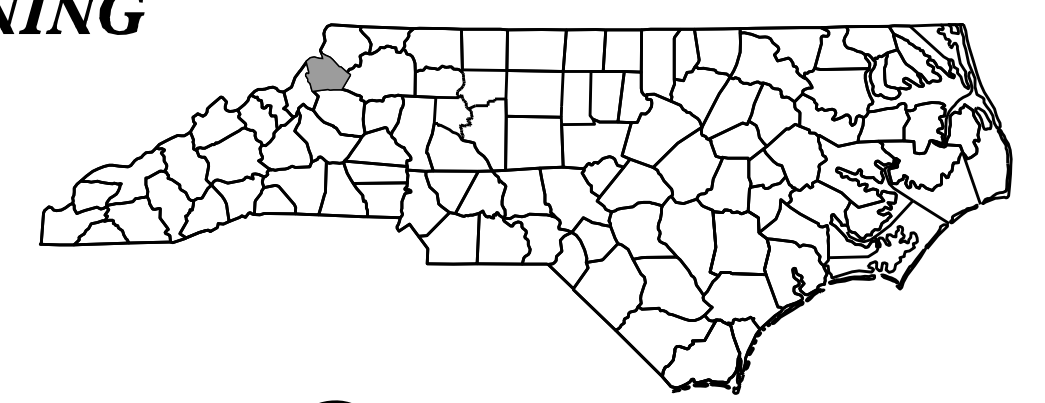

NAD 83/2011

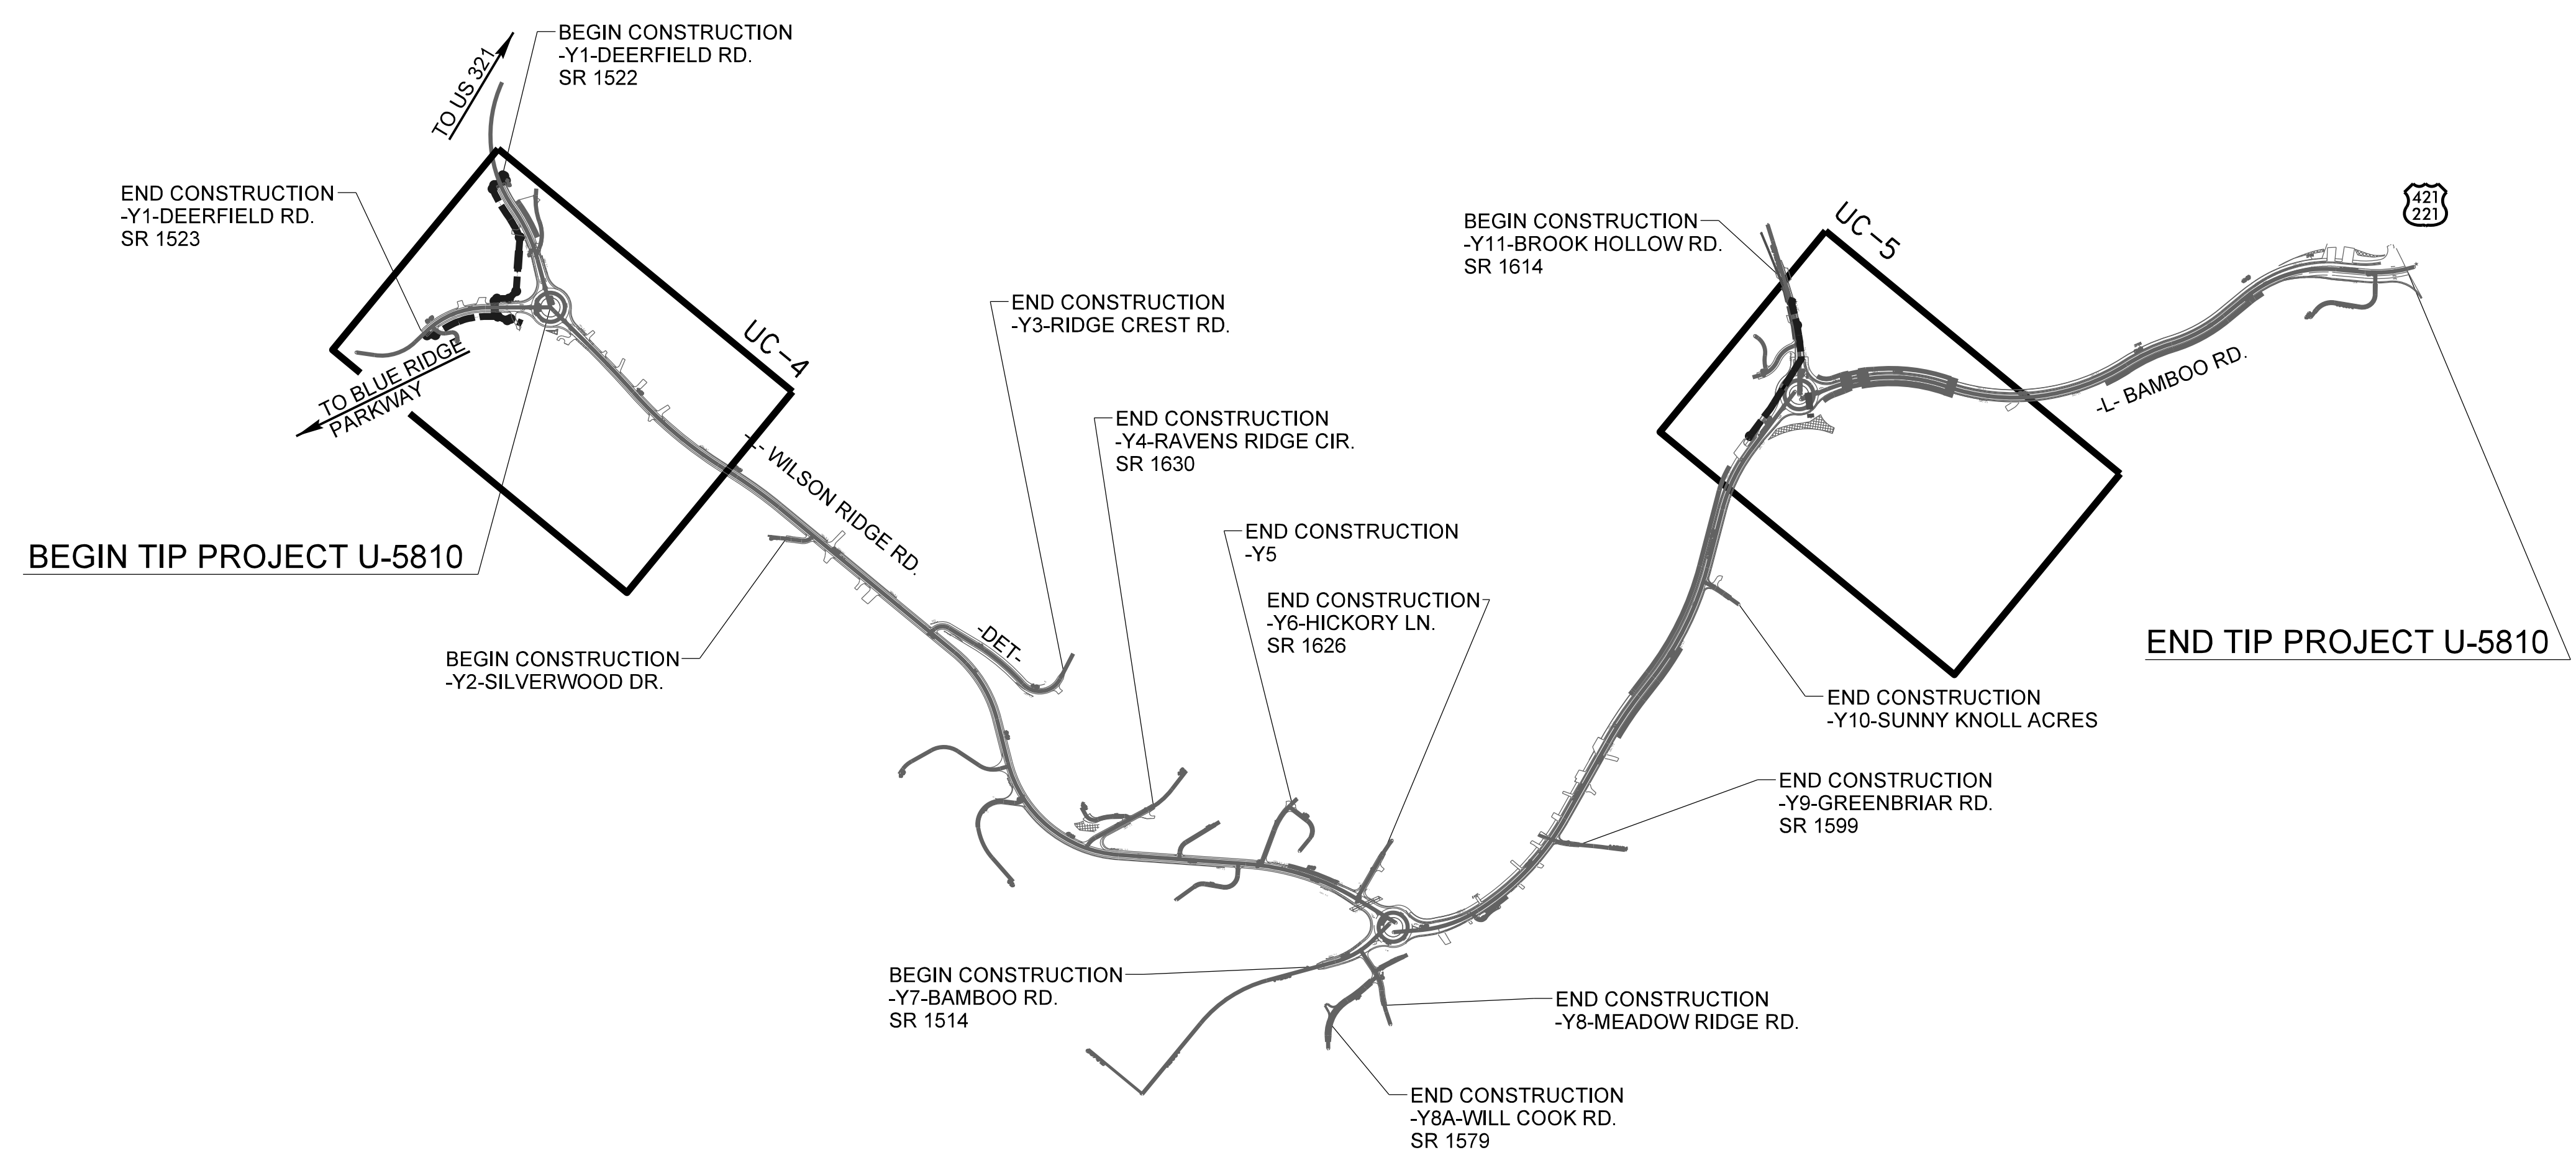

Signed by:
Alan J. Cries
77AB3E8647F84C3
6-24-26

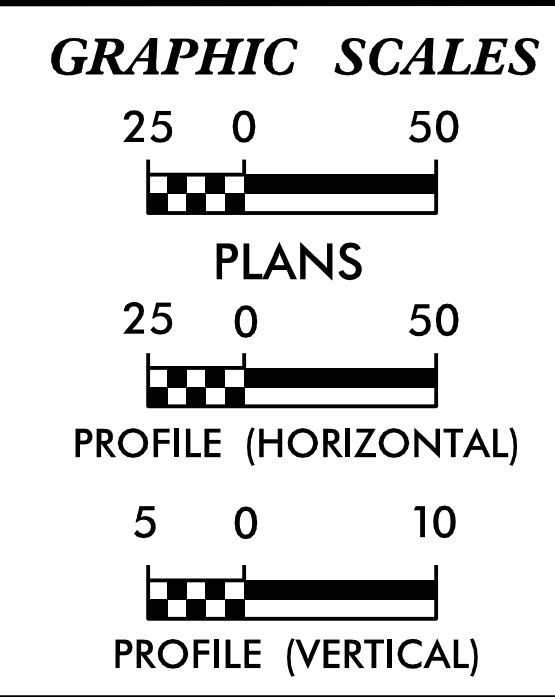

INDEX OF SHEETS	
SHEET No.	DESCRIPTION
UC-1	TITLE SHEET
UC-2	PLAN SHEET SYMBOLS
UC-3	PROJECT NOTES
UC-3A TO UC-3D	GENERAL NOTES AND DETAILS
UC-4 TO UC-5	PLAN SHEETS

UTILITY OWNERS ON PROJECT
(1.) TOWN OF BOONE

MUNICIPAL ENGINEERING, INC.

68 SHIPWASH DRIVE, GARNER, NC 27529 • PHONE: 919-772-5393
P.O. BOX 349, BOONE, NC 28607 • PHONE: 828-262-1767
LICENSE NUMBERS: F-0812 & D-586

UTILITY DESIGN ENGINEER ALAN J. CRIES, PE

DIVISION OF HIGHWAYS
DIVISION II

801 STATESVILLE ROAD
NORTH WILKESBORO NC 28659
PHONE (336) 903-9101
FAX (336) 667-4549

BRANDON GREER DIVISION UTILITY ENGINEER
DANIEL ADAMS, PE DIVISION PROJECT TEAM LEAD
HEATH SLAUGHTER DIVISION PROJECT MANAGER