



PROJECT TYPICAL DETAILS

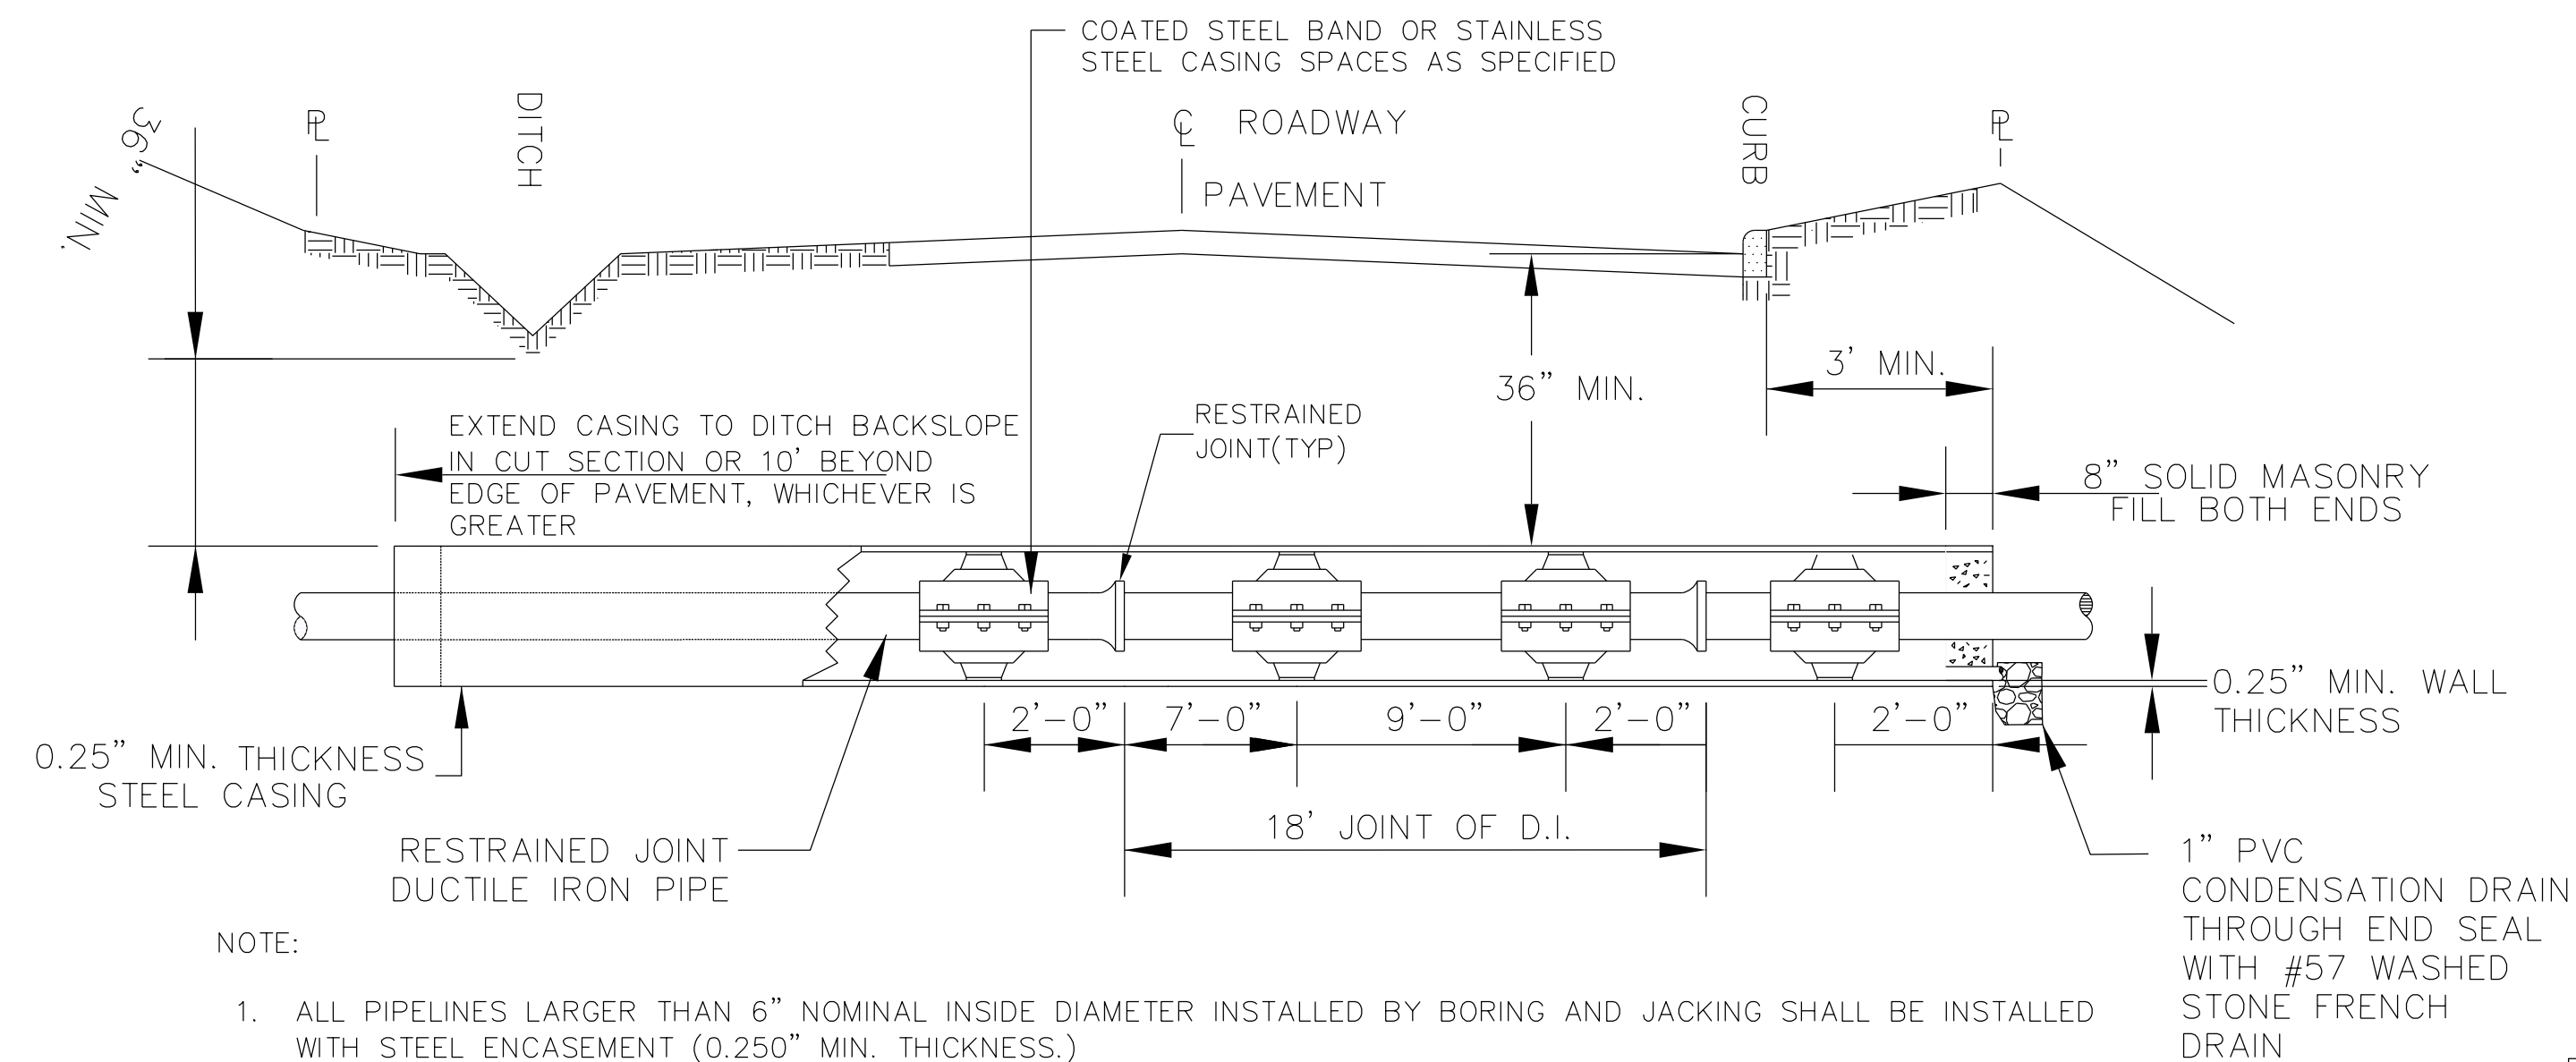

JACK AND BORE FOR ROADWAYS DETAIL

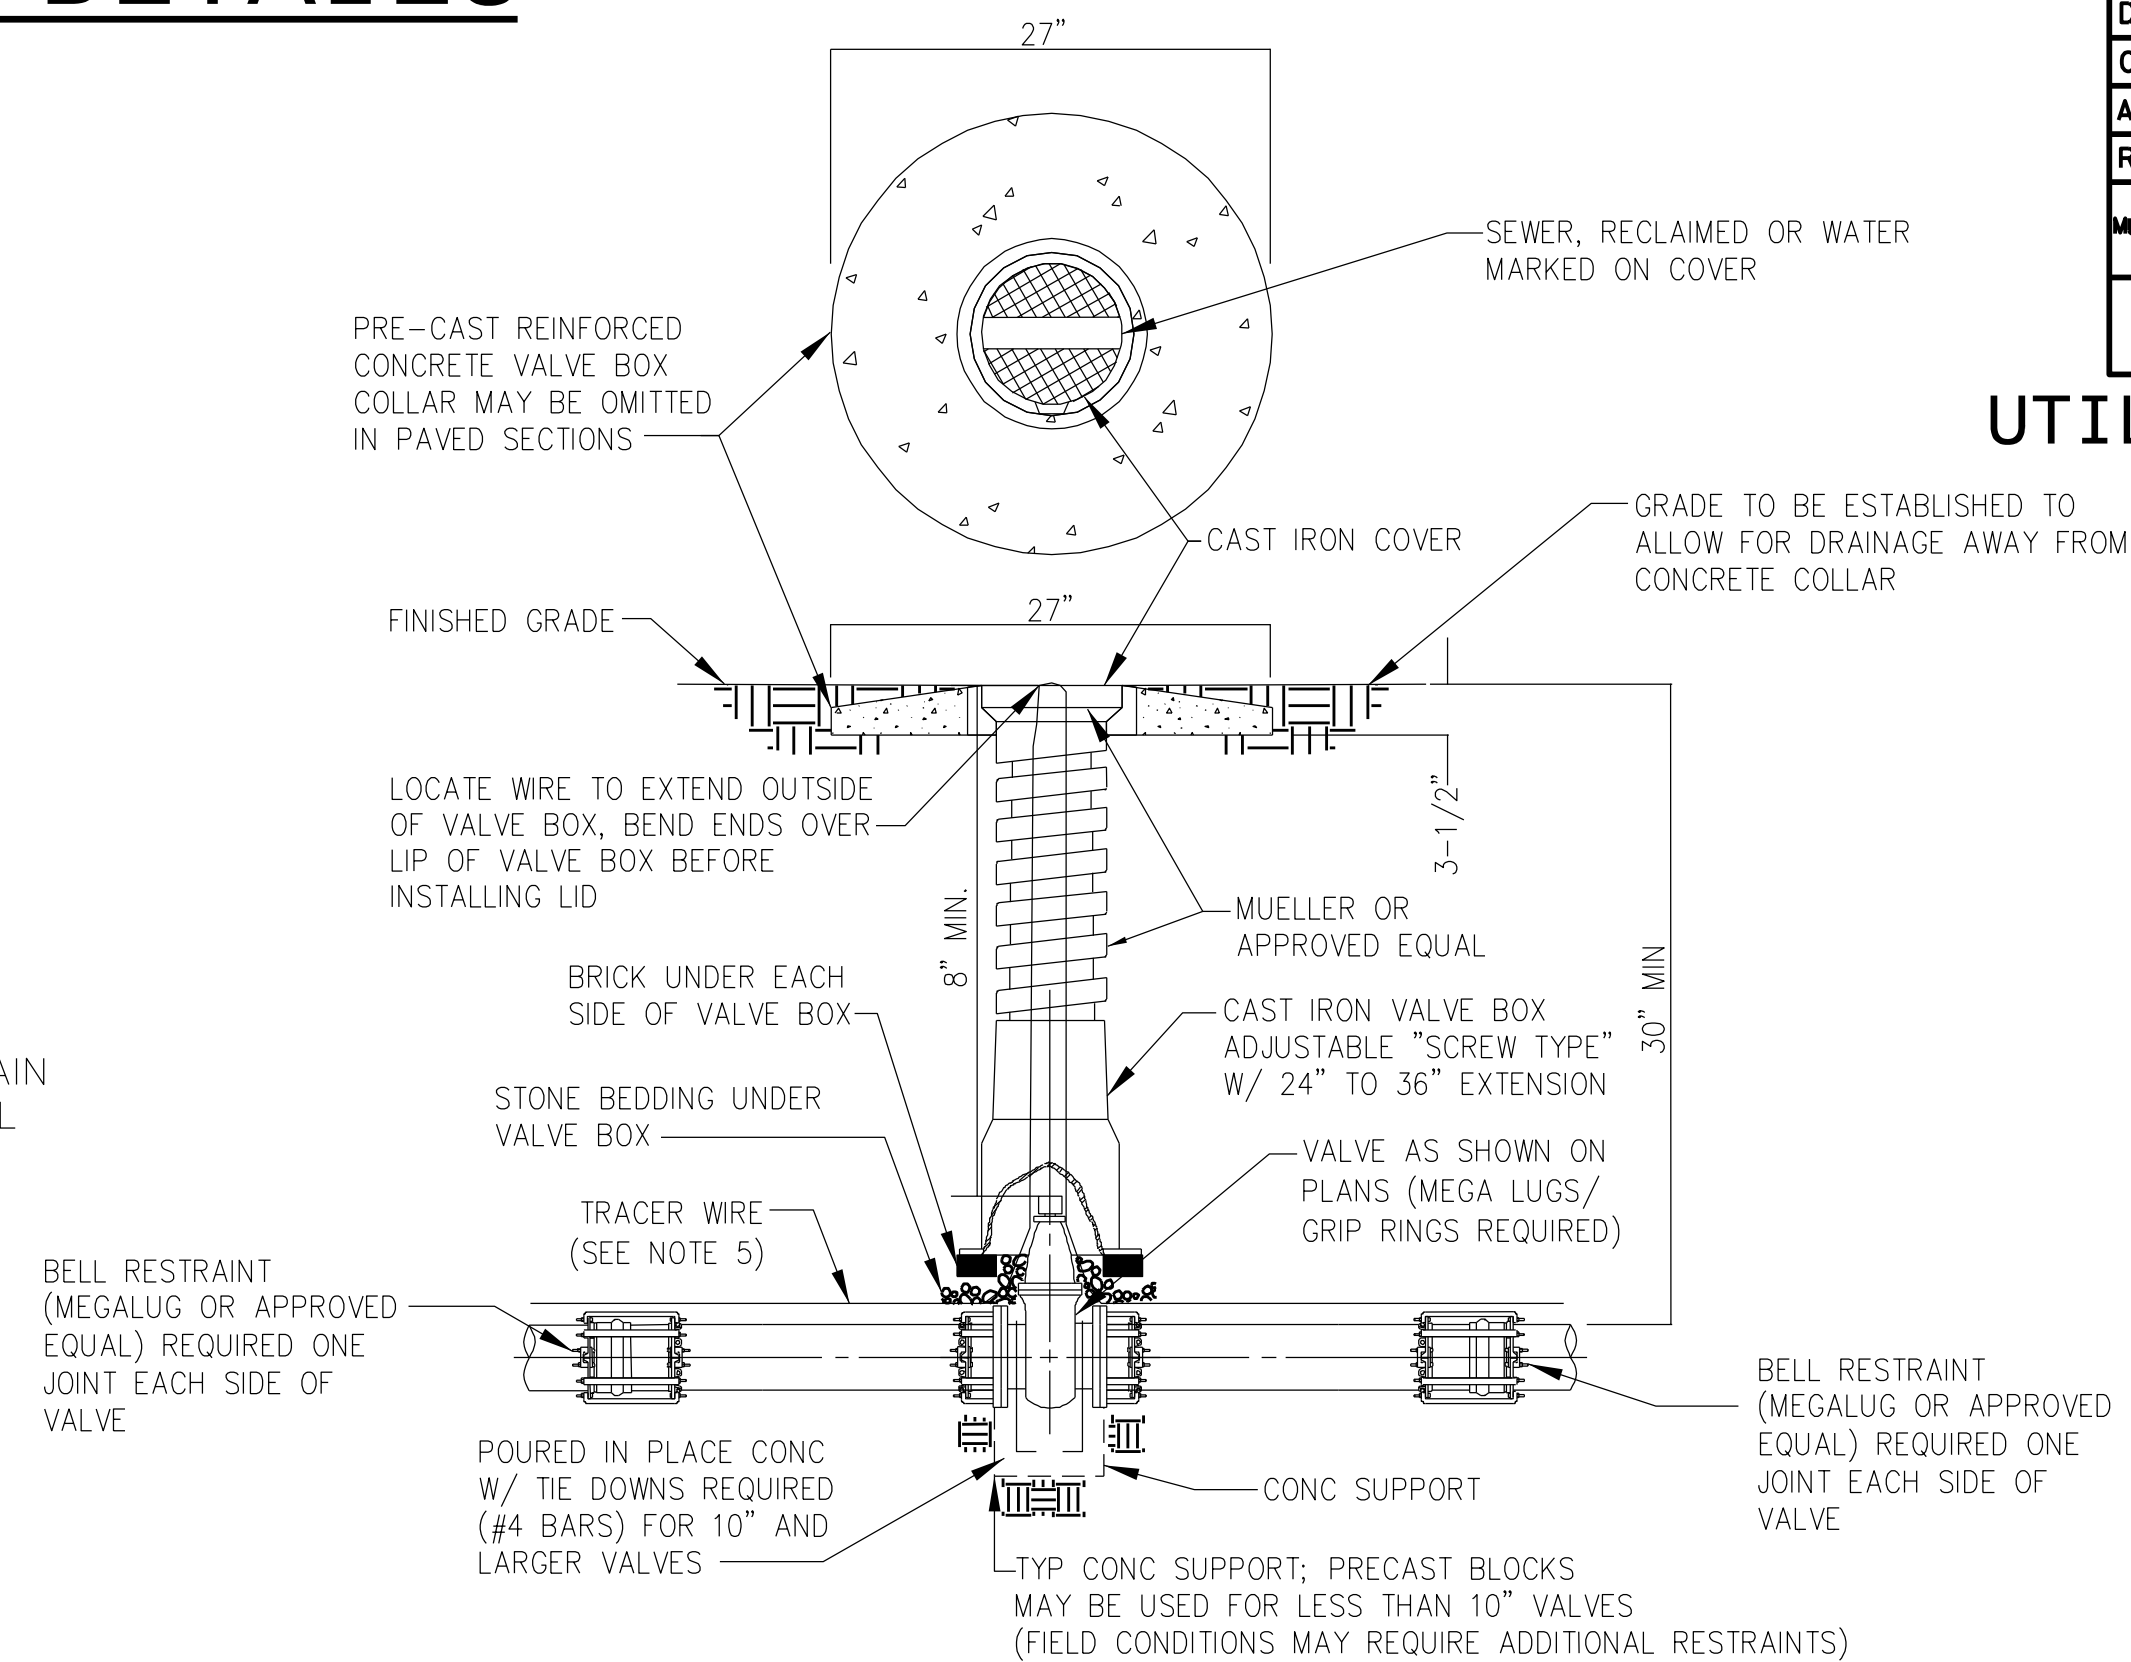

VALVE BOX DETAIL

PROJECT REFERENCE NO.	SHEET NO.
U-5810	UC-3C
DESIGNED BY: A. CREES	
DRAWN BY: R. MOSS	
CHECKED BY:	
APPROVED BY:	
REVISED:	
MUNICIPAL ENGINEERING, INC.	
820-B STATE FARM RD. BOONE NC. 28607 (828) 262-1767	
77AB3EB647F84C3... UTILITY CONSTRUCTION PLANS ONLY	

UTILITY CONSTRUCTION