



PROJECT REFERENCE NO.		SHEET NO.	
U-5810		UC-3D	
DESIGNED BY: A. CREES		5-7-26	
DRAWN BY: R. MOSS			
CHECKED BY:			
APPROVED BY:			
REVISED:			
MUNICIPAL ENGINEERING, INC.			
820-B STATE FARM RD. BOONE NC 28607 (828) 262-1767		UTILITY CONSTRUCTION PLANS ONLY	

NOT TO SCALE
SL001

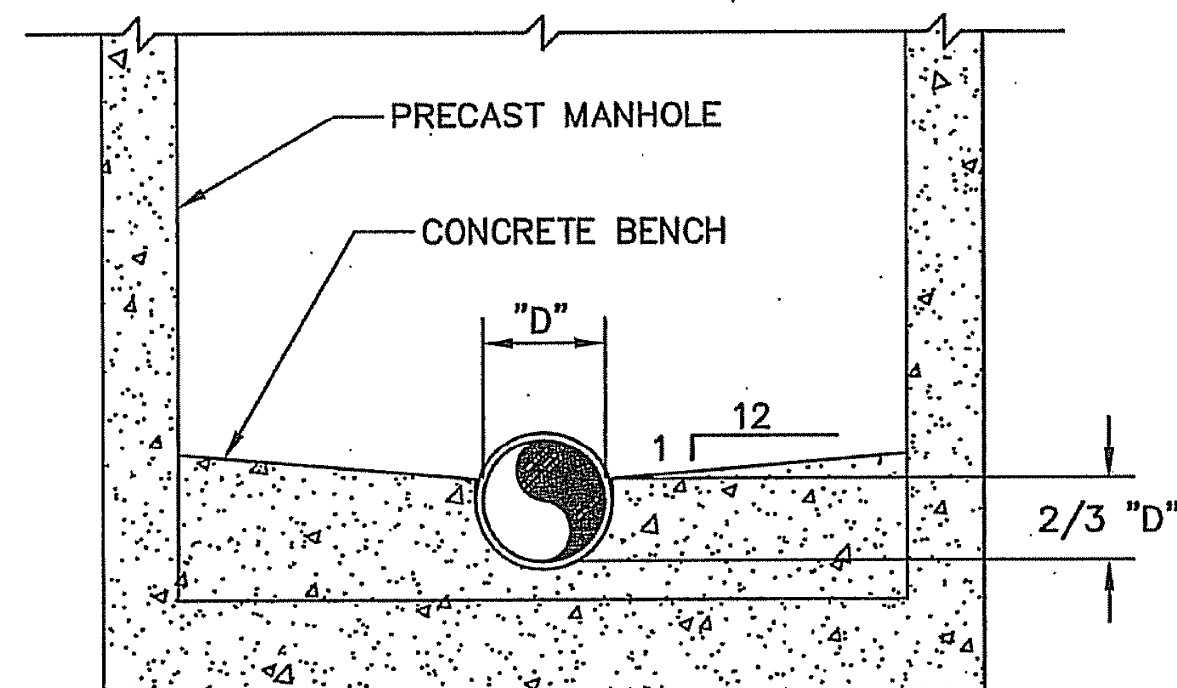


NOT TO SCALE
SL003

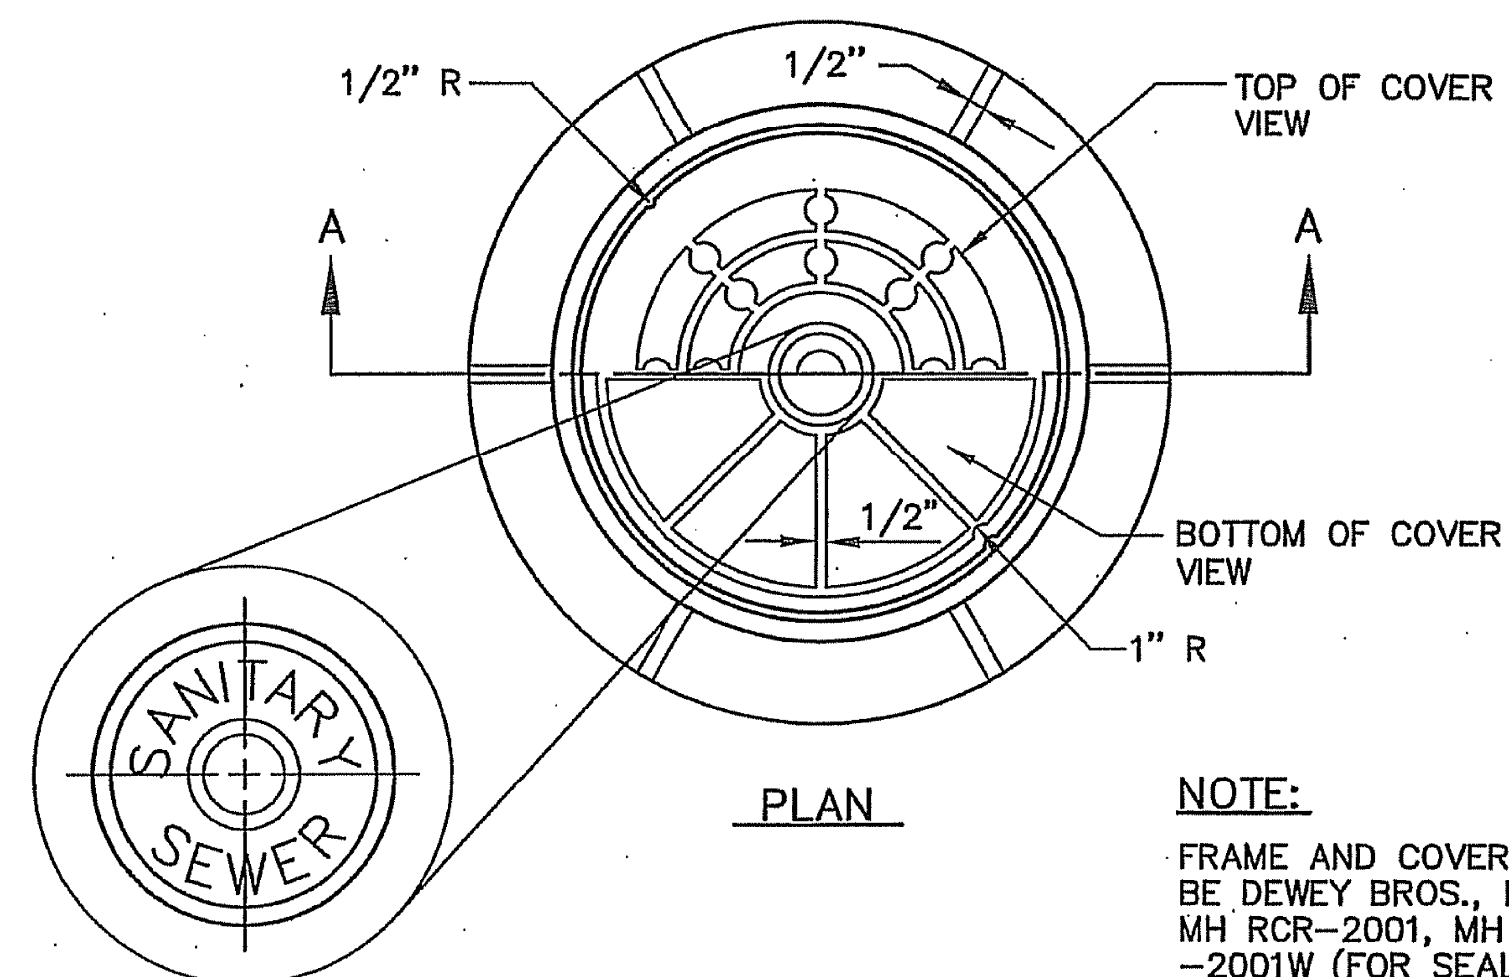


PLAN


FRAME AND COVER TO
BE DEWEY BROS., INC.
MH RCR-2001, MH RCR
-2001W (FOR SEALED
MANHOLES IF REQ'D.-AS
SHOWN ON PLANS), OR
APPROVED EQUAL.

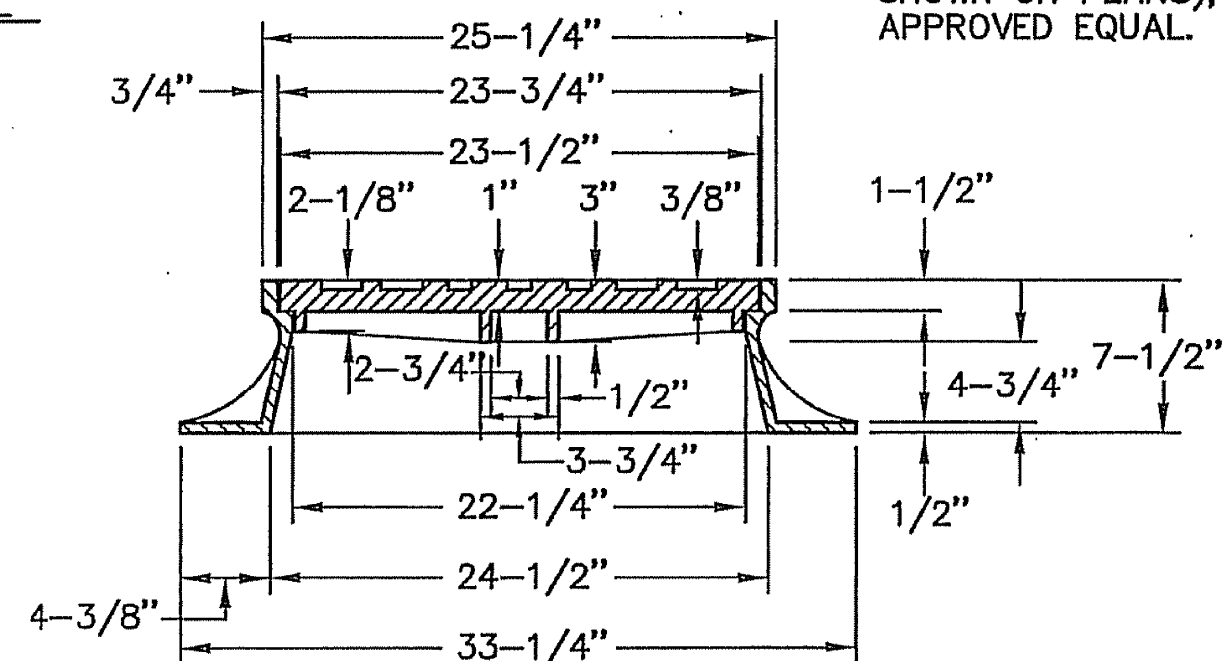

NOT TO SCALE
SL004

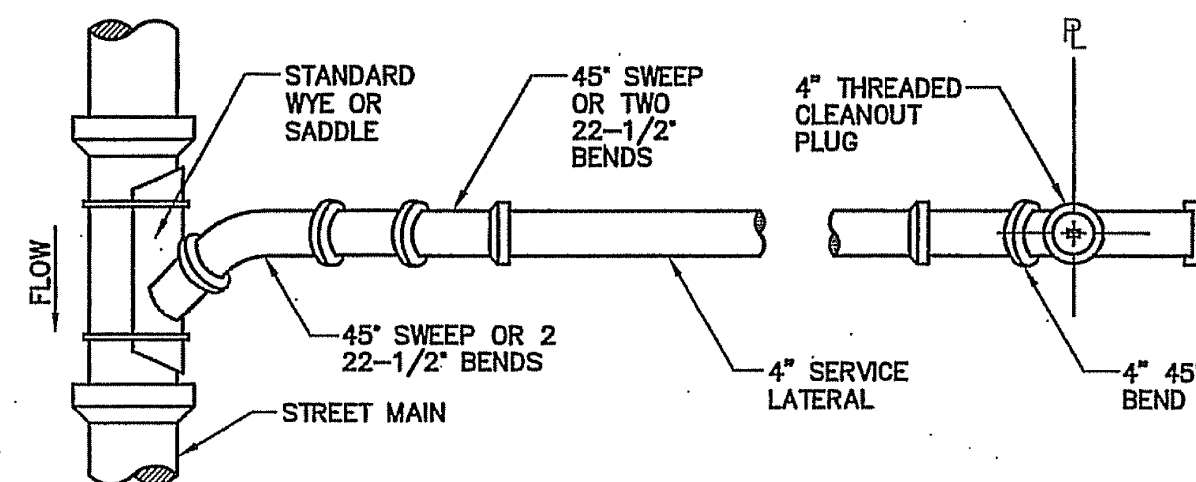


PLAN

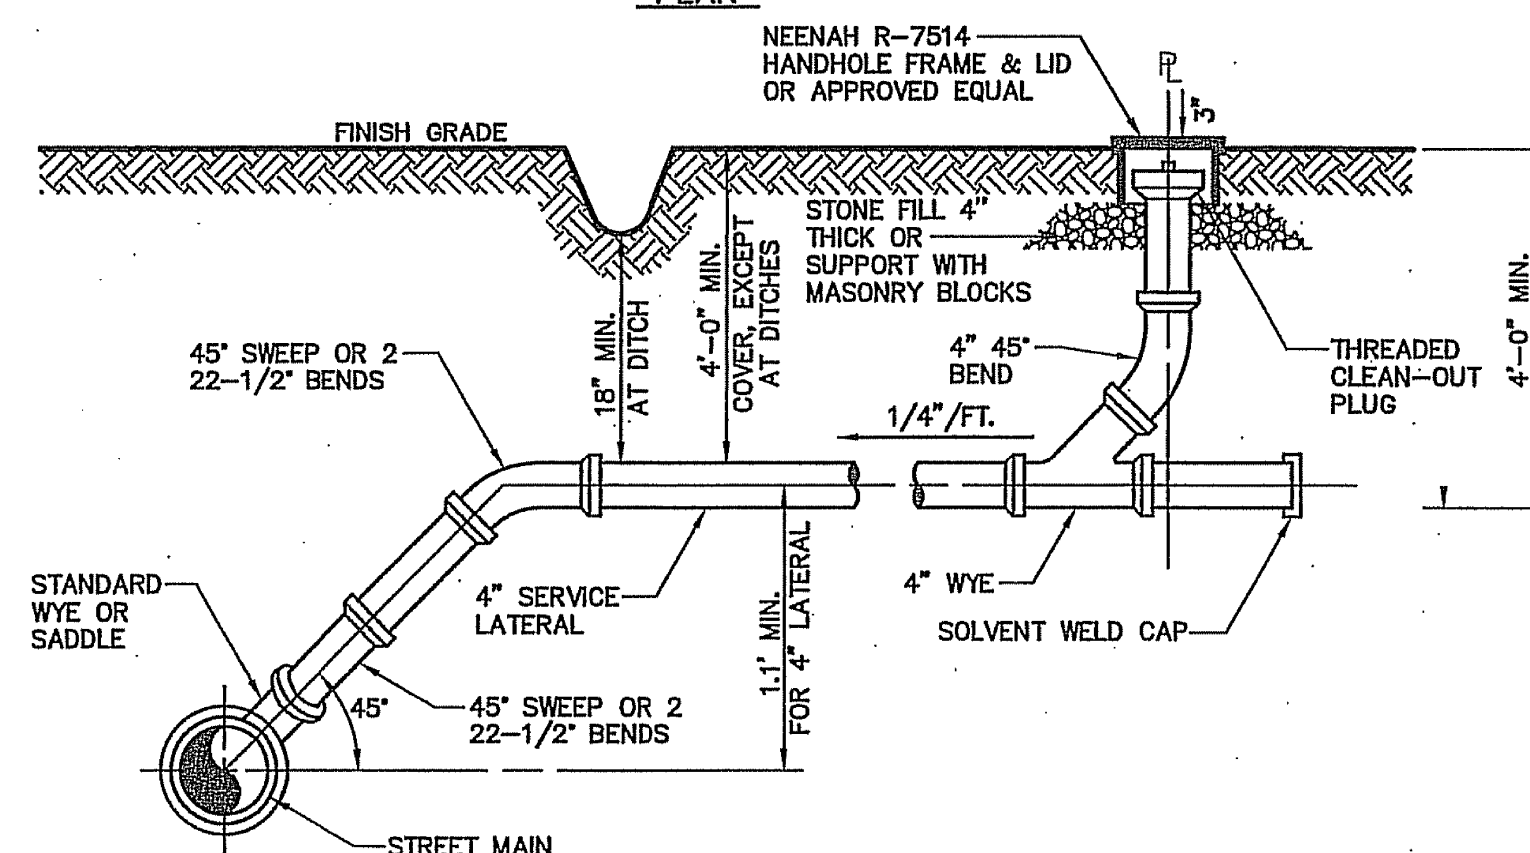ELEVATION

1. COORDINATE LOCATION & DEPTH OF LATERALS TO OCCUPIED LOTS WITH EACH PROPERTY OWNER.
2. ALL LATERALS SHALL BE INSTALLED AT 90° TO THE SEWER LINE UNLESS SHOWN OTHERWISE.
3. USE TYPICAL SERVICE LATERALS WHERE MINIMUM SLOPE AND COVER REQUIREMENTS CAN BE MET.
4. CLEANOUTS TO BE PROVIDED ON ALL LATERALS AT 50' INTERVALS AND AT CHANGES IN DIRECTION.

NOT TO SCALE
SL013A

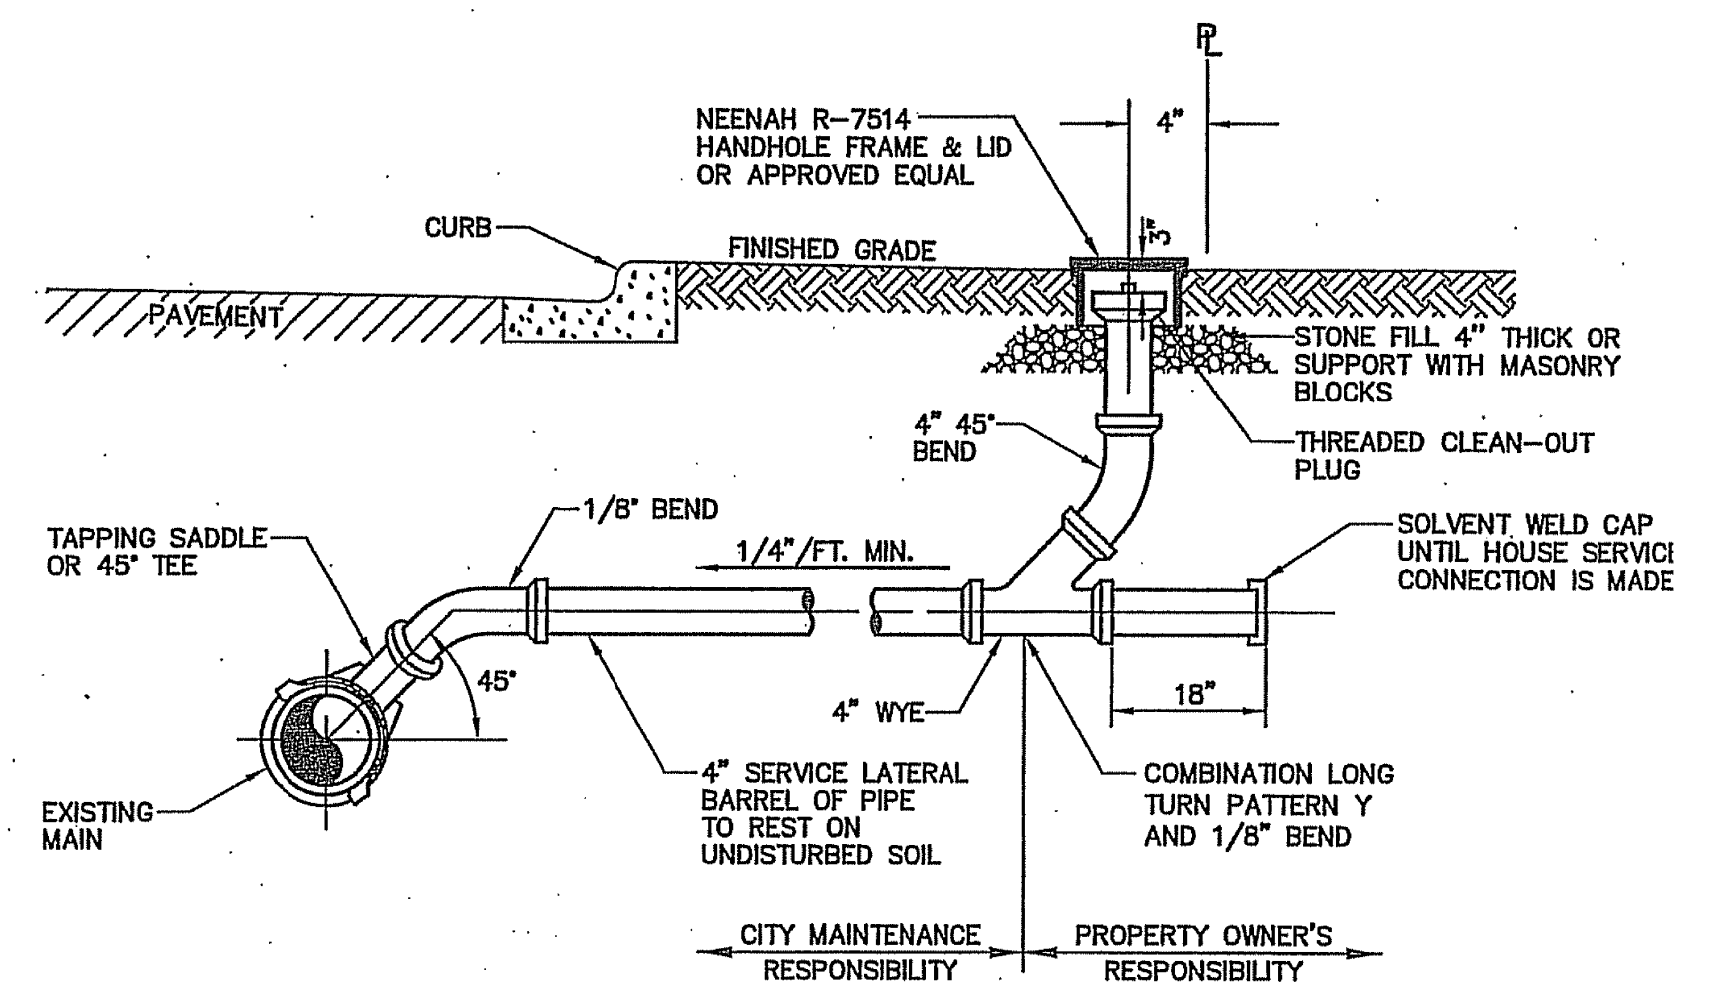ELEVATION

1. THE FULL LENGTH OF THE SERVICE DITCH SHALL BE COMPACTED IN 6" LAYERS WITH MECHANICAL TAMPING.
2. GUARD STAKE REQUIRED AT CLEANOUT LOCATION UNTIL LANDSCAPING IS COMPLETED.
3. LATERAL PIPE SHALL BE 4" PVC/DWV, ASTM 2665-68, SCHED. 40 (TYPE 1), SOLVENT CEMENTED JOINTS OR 4" CAST IRON SOLID PIPE.

NOT TO SCALE
SL013B