


6/23/16

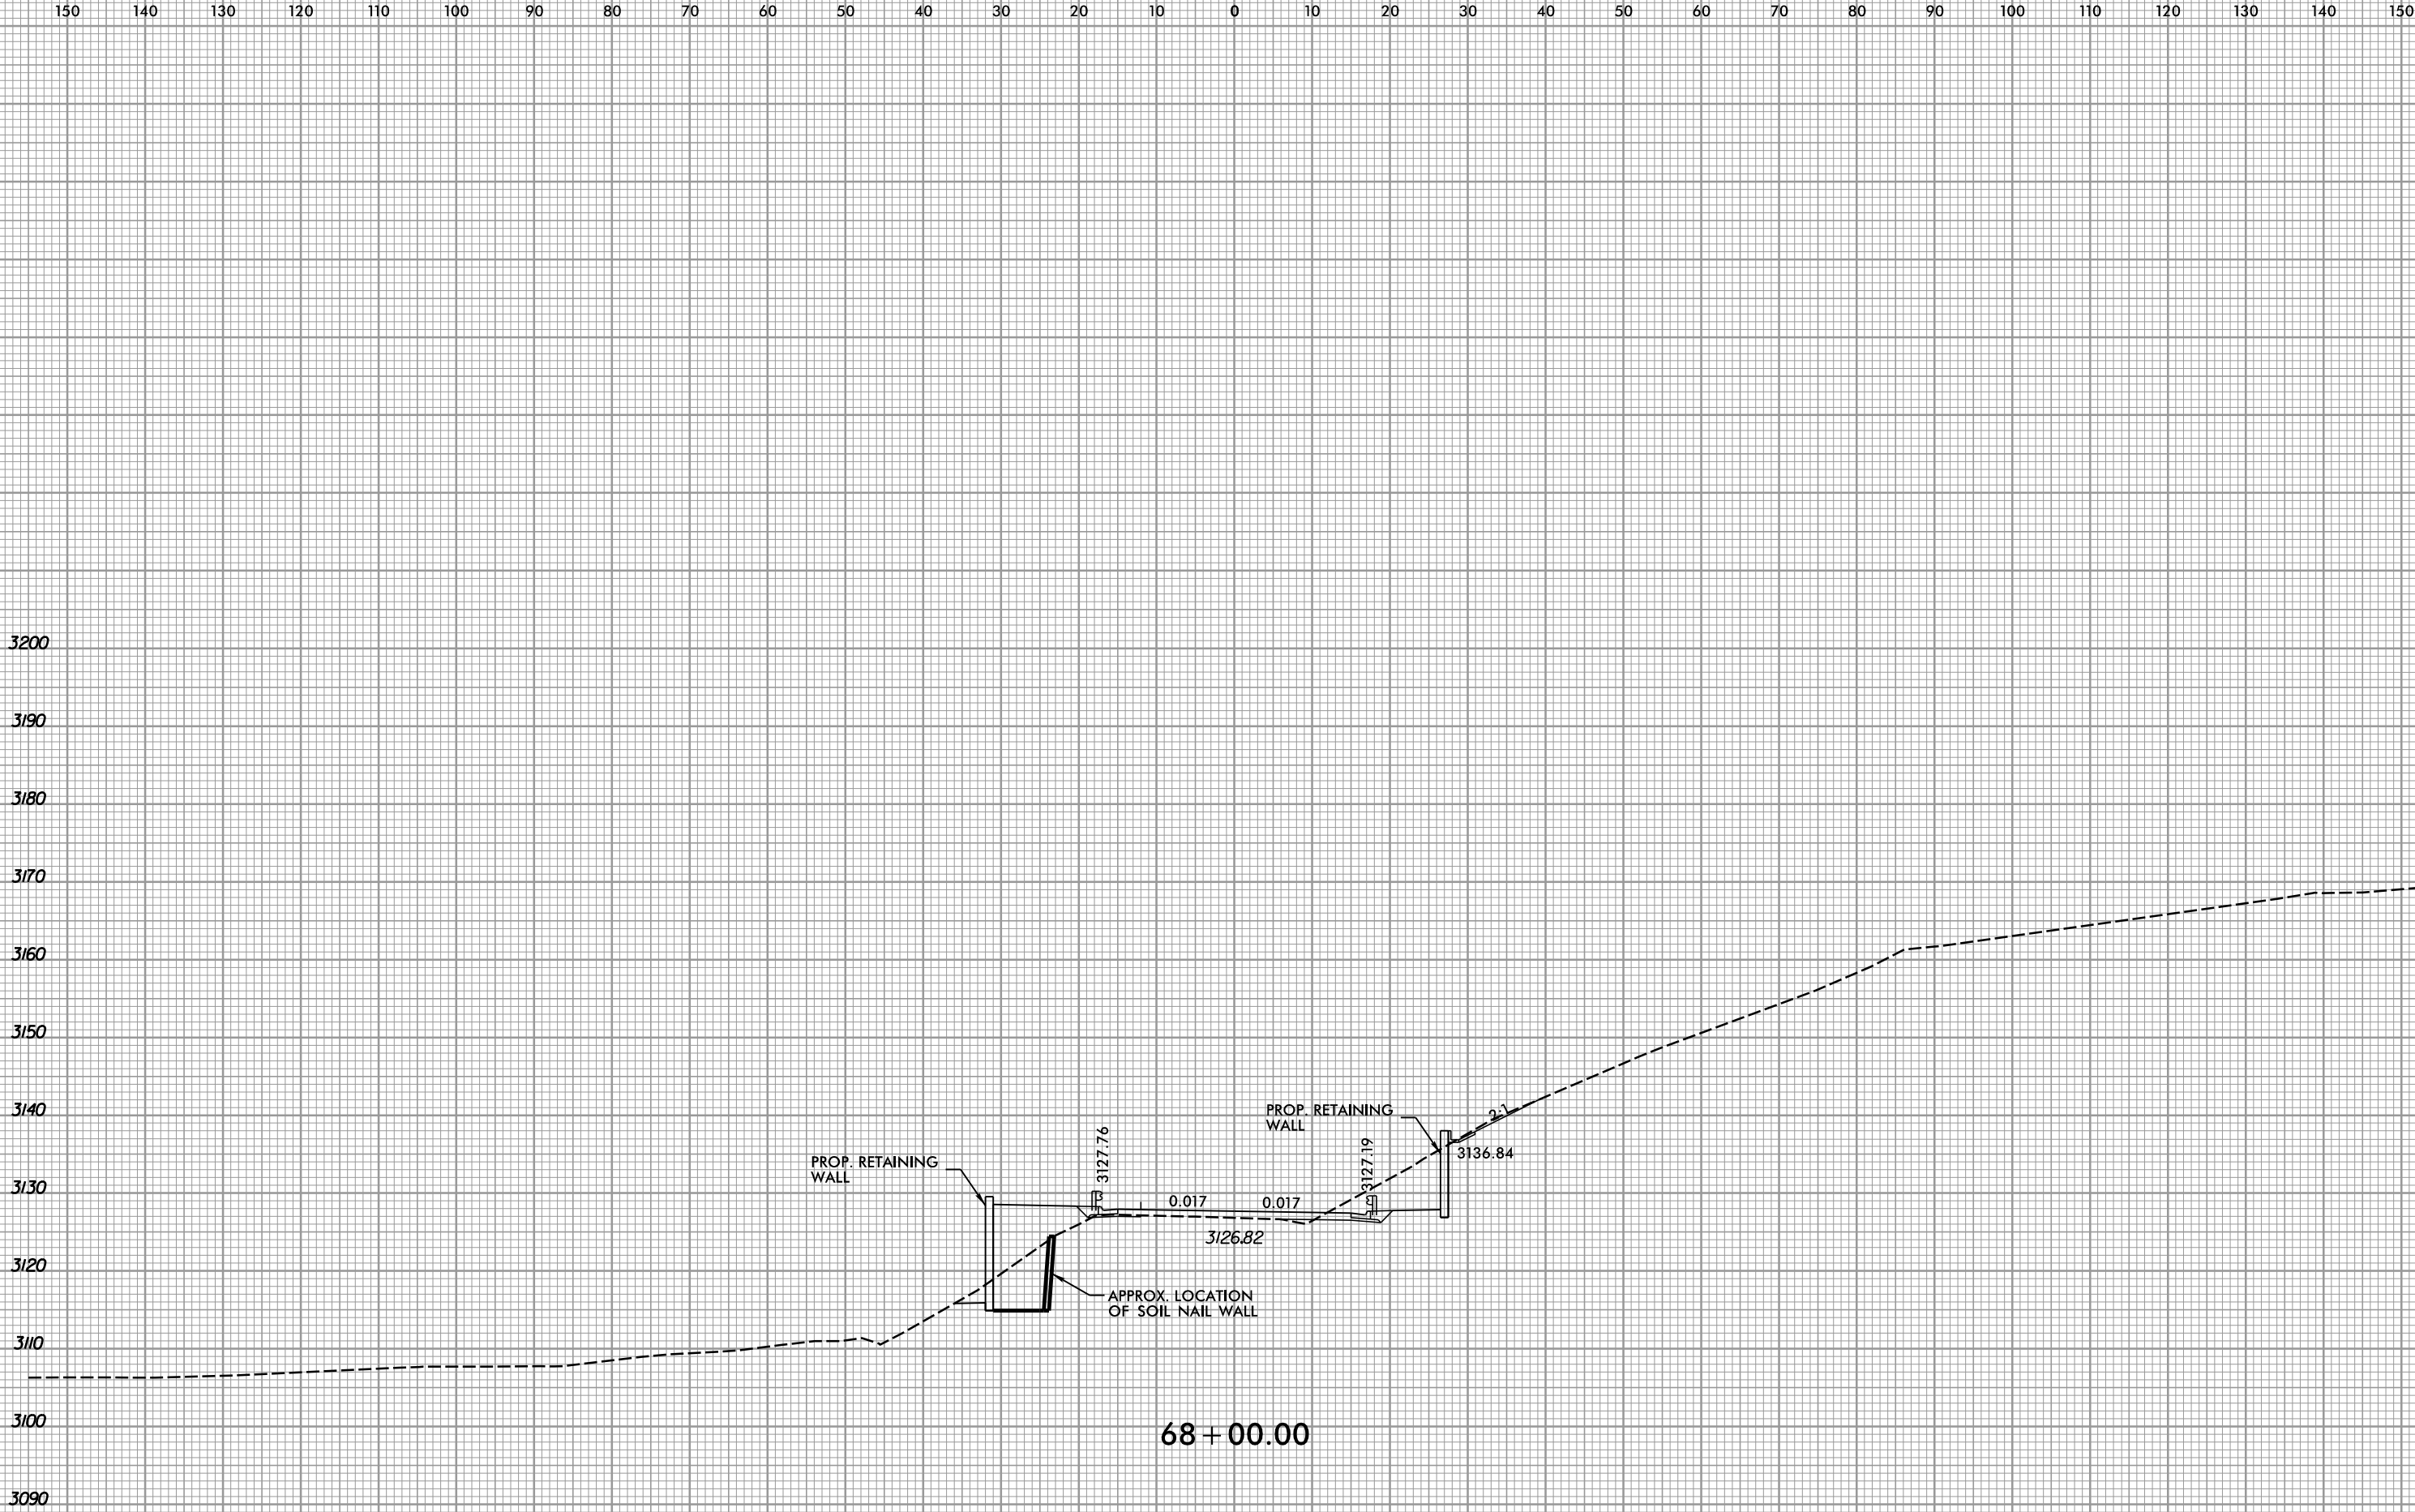

PROJ. REFERENCE NO.	SHEET NO.
U-5810	X-44



-L2-