


6/23/16



PROJ. REFERENCE NO.	SHEET NO.
U-5810	X-45

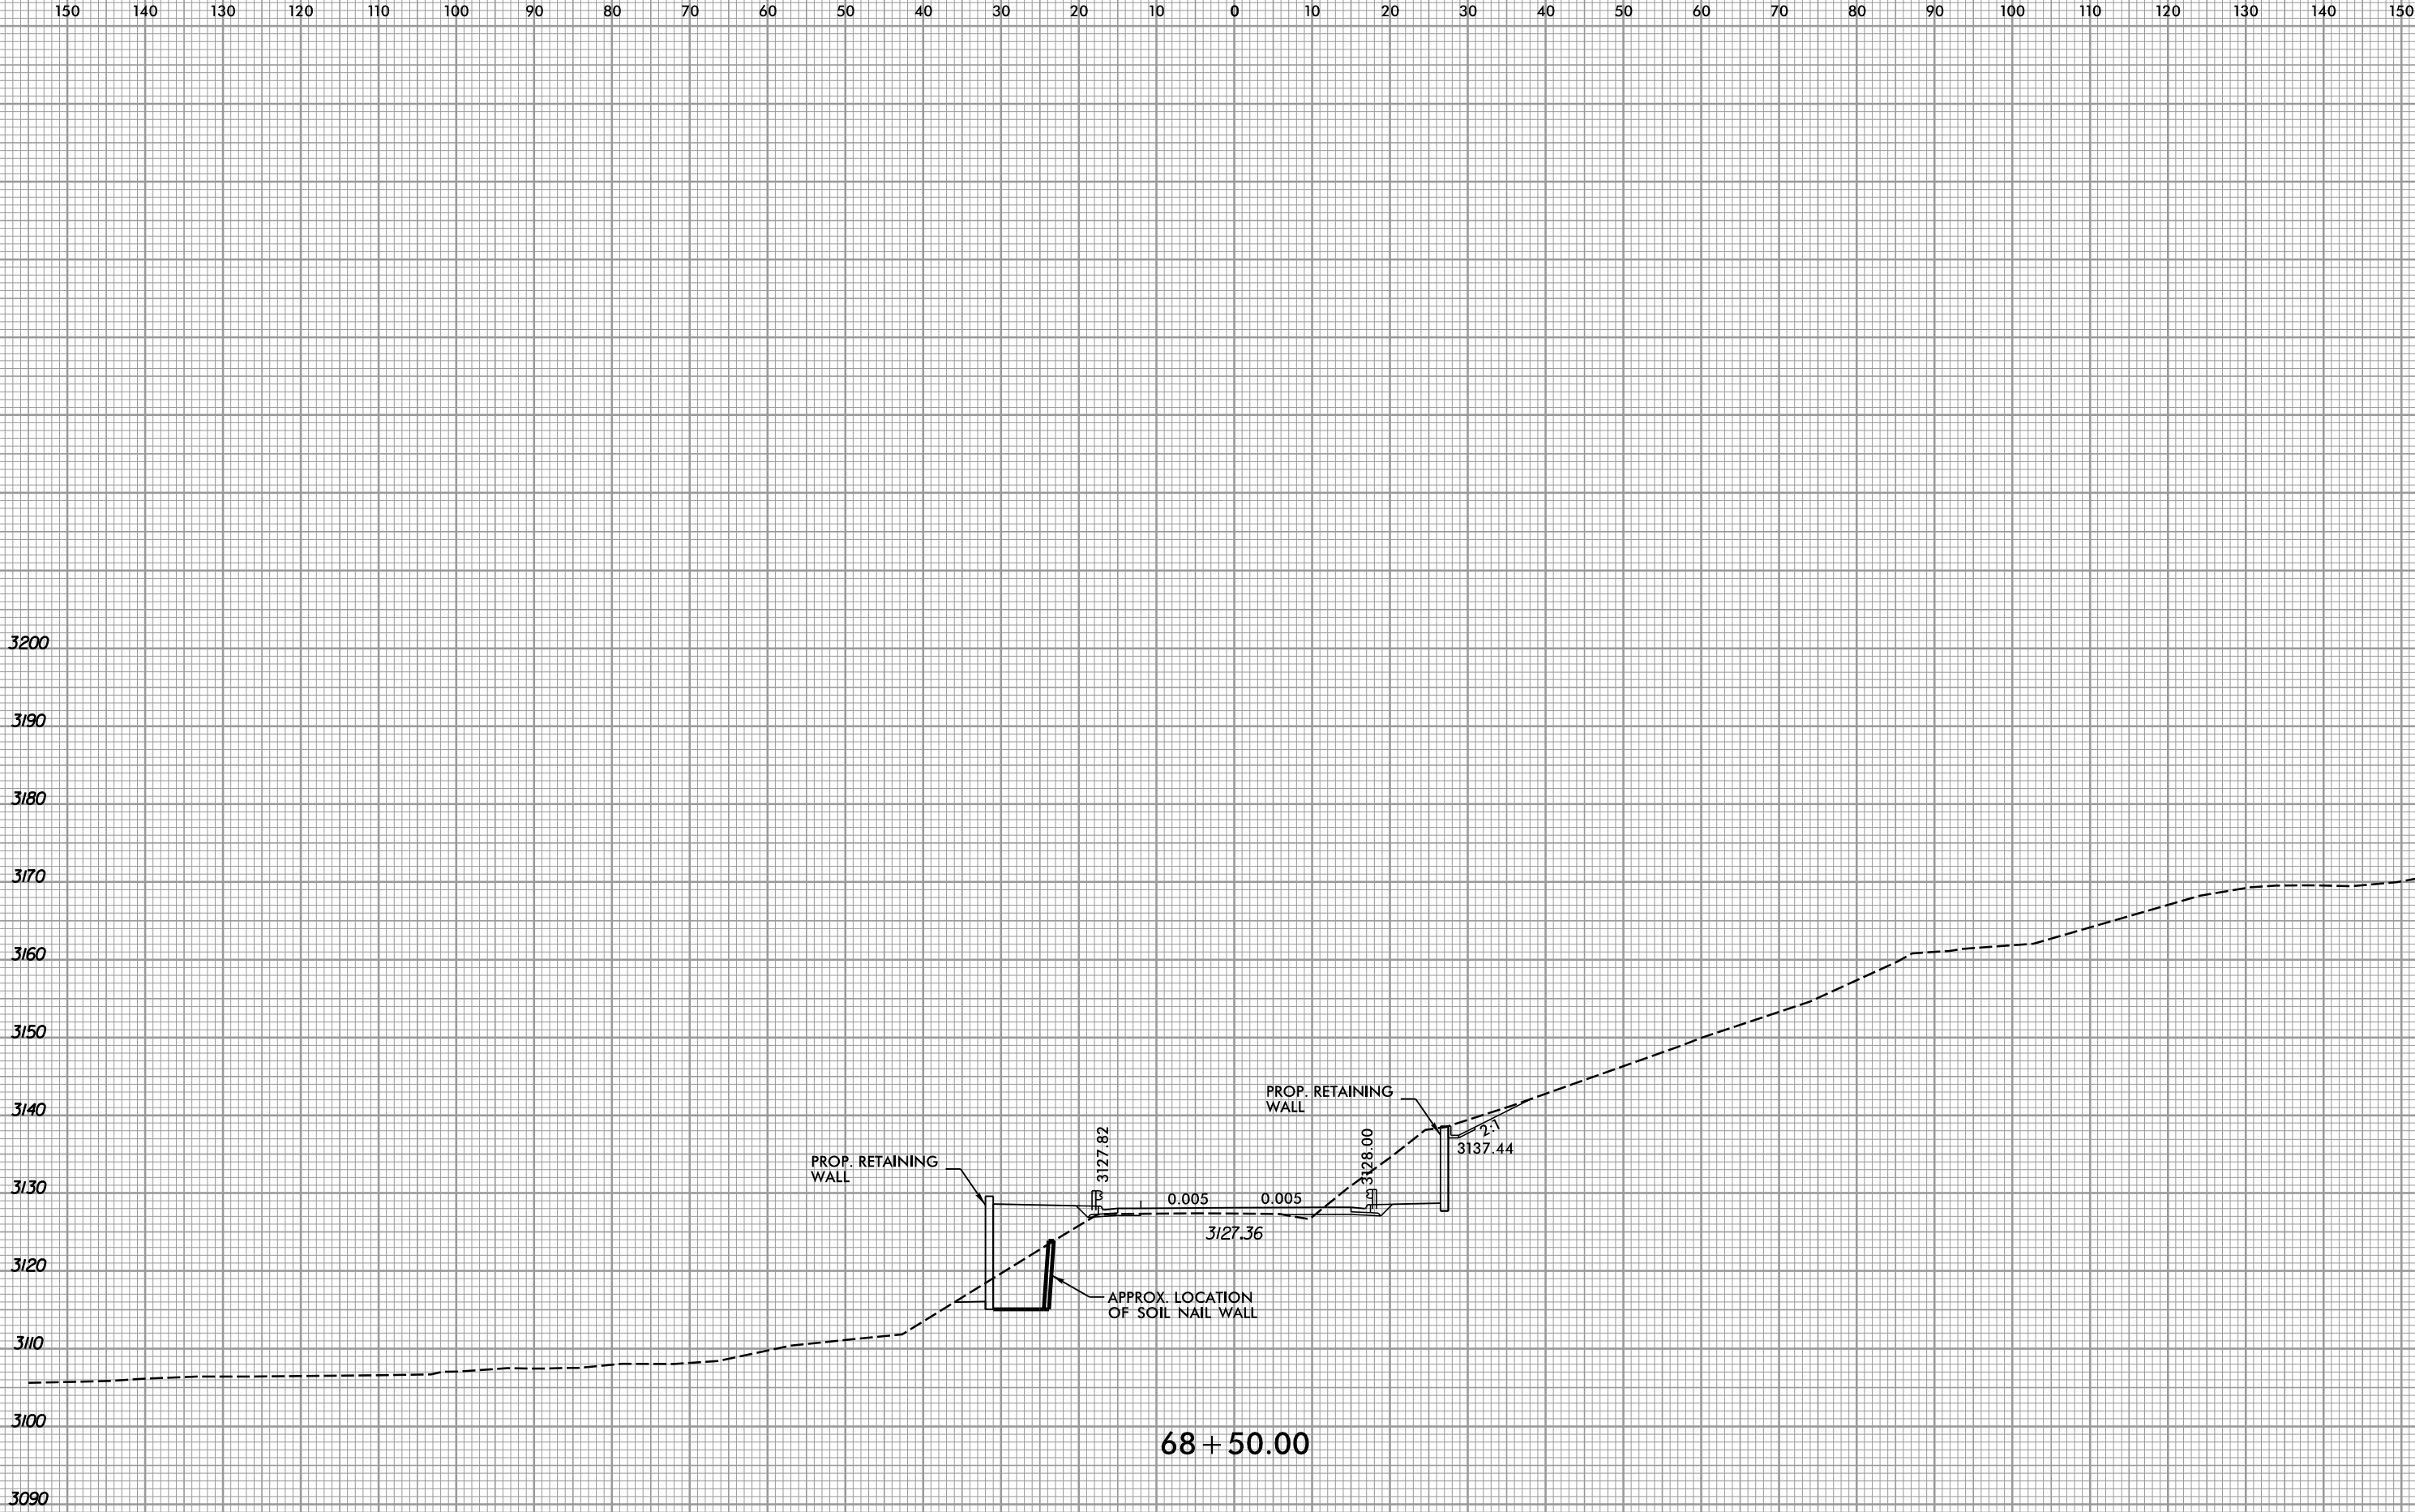

68 + 50.00

-L2-