


6/23/16



PROJ. REFERENCE NO.	SHEET NO.
U-5810	X-52

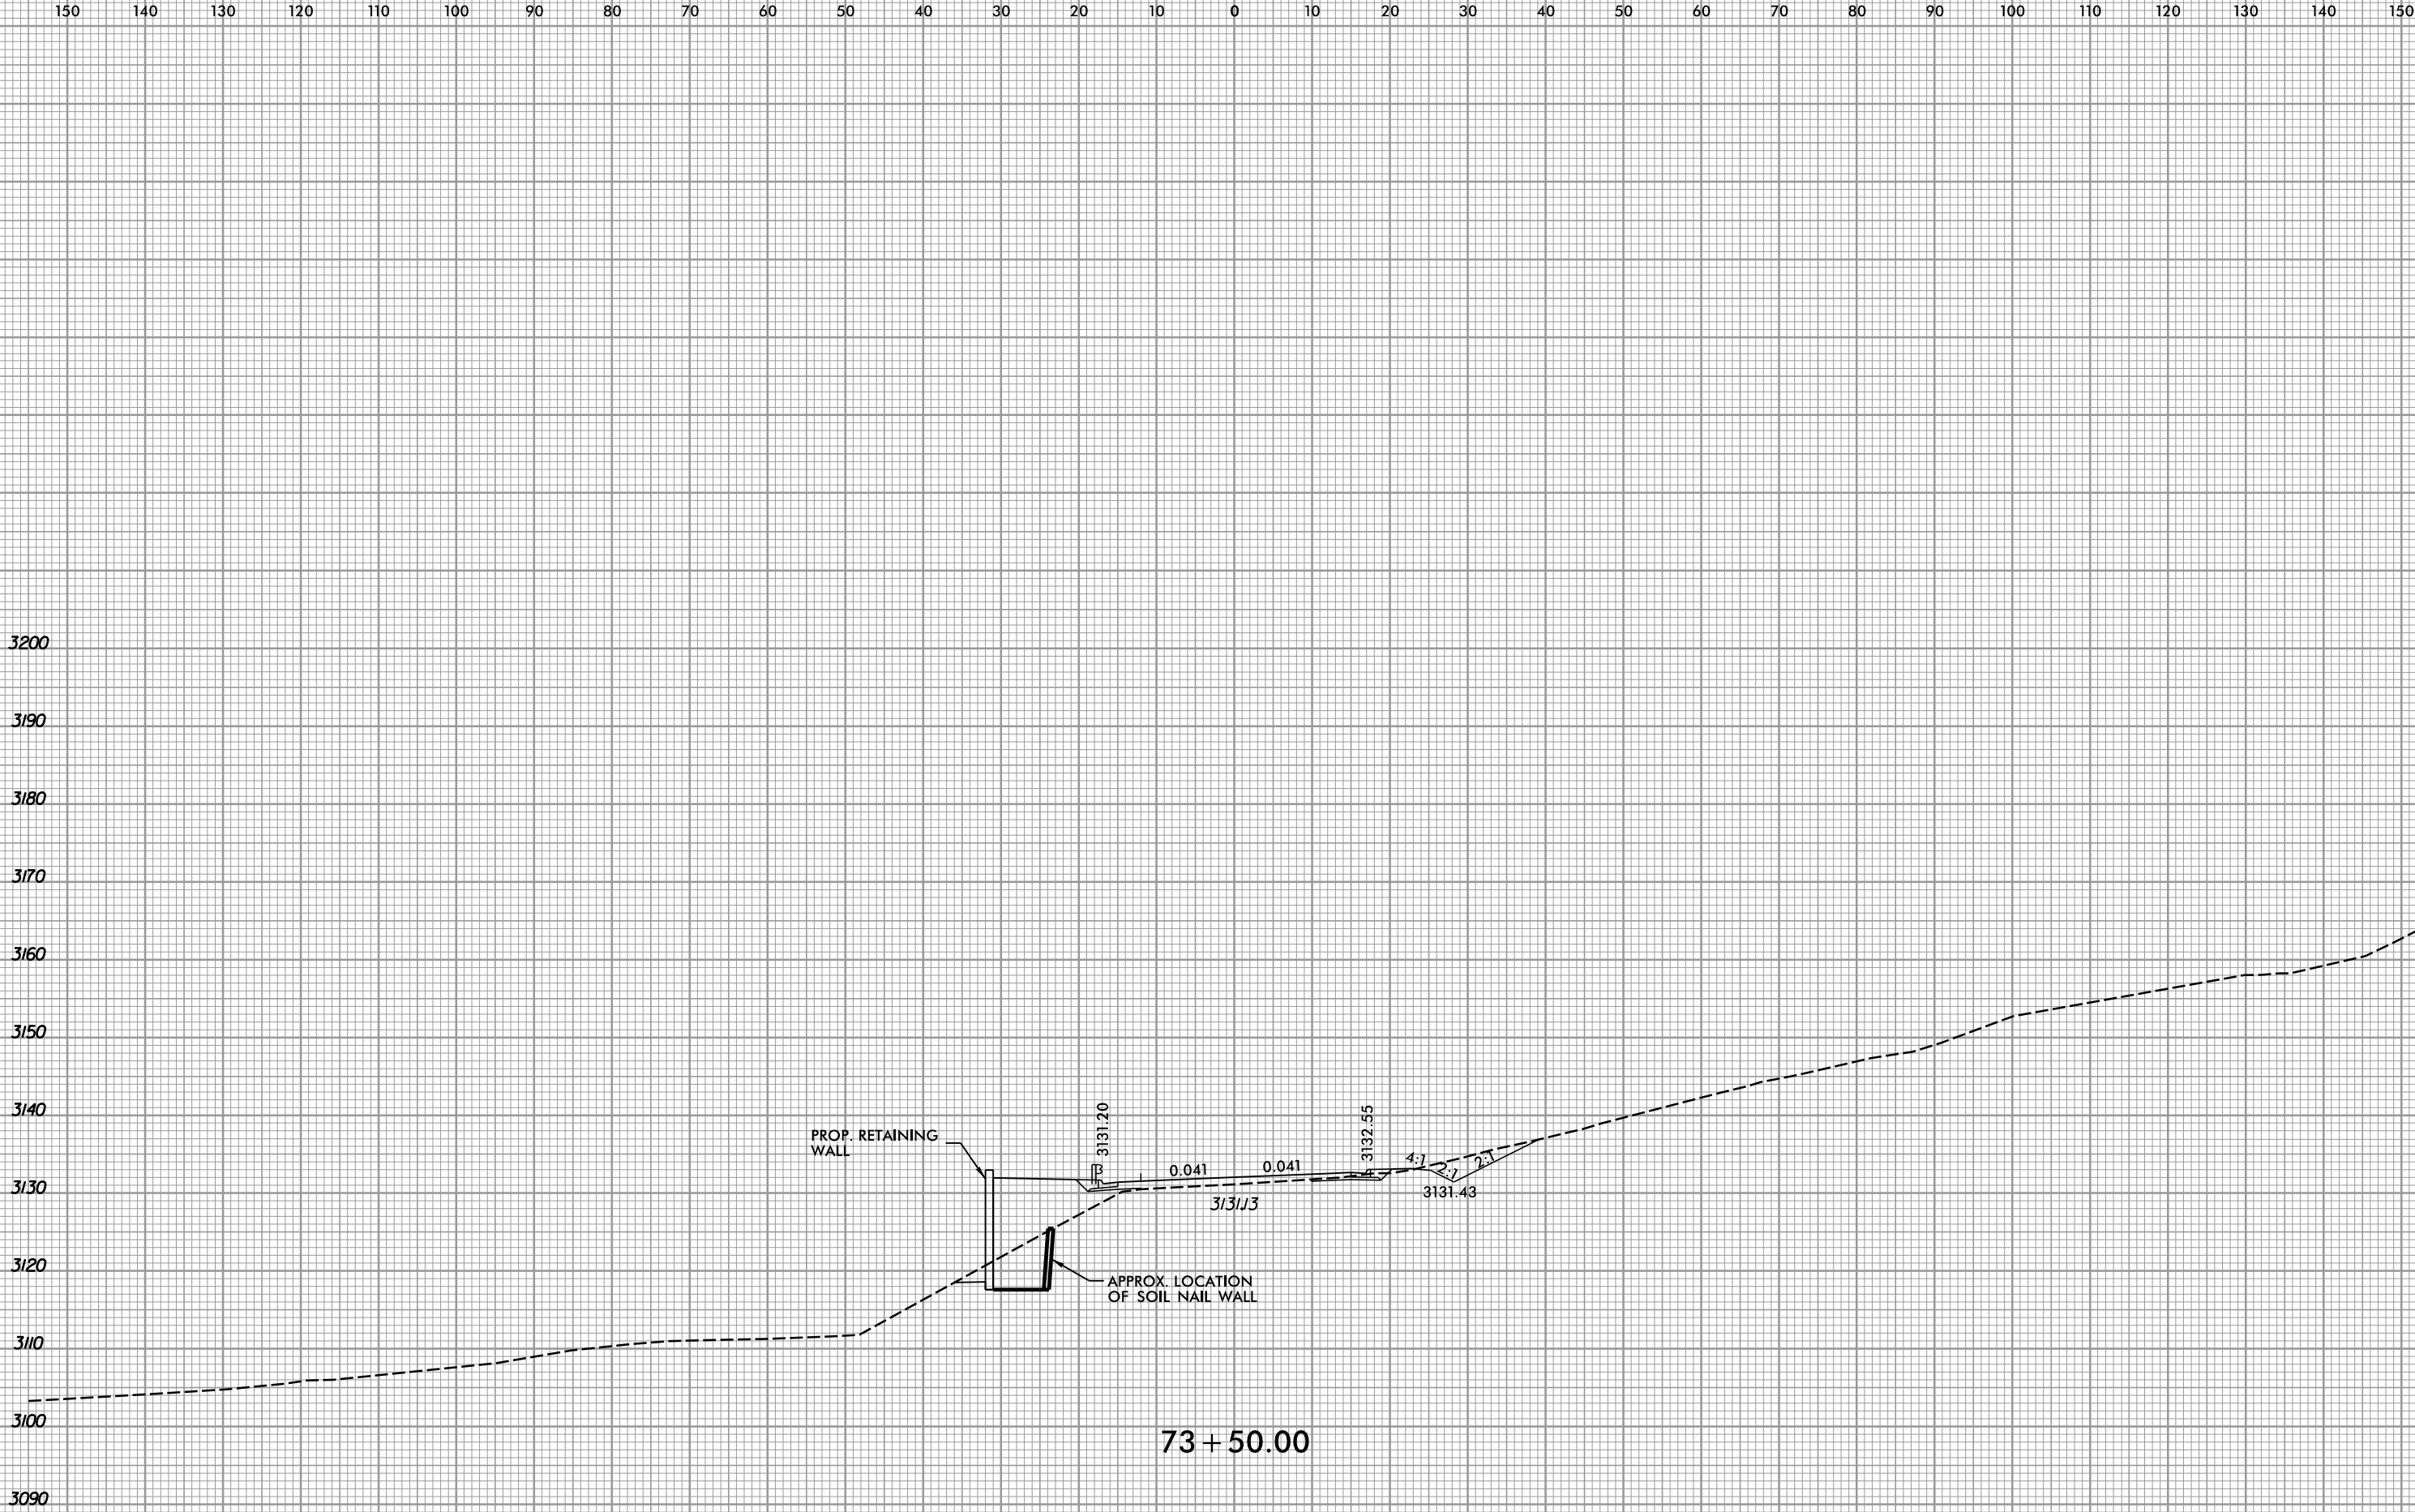

73 + 50.00

-L2-