


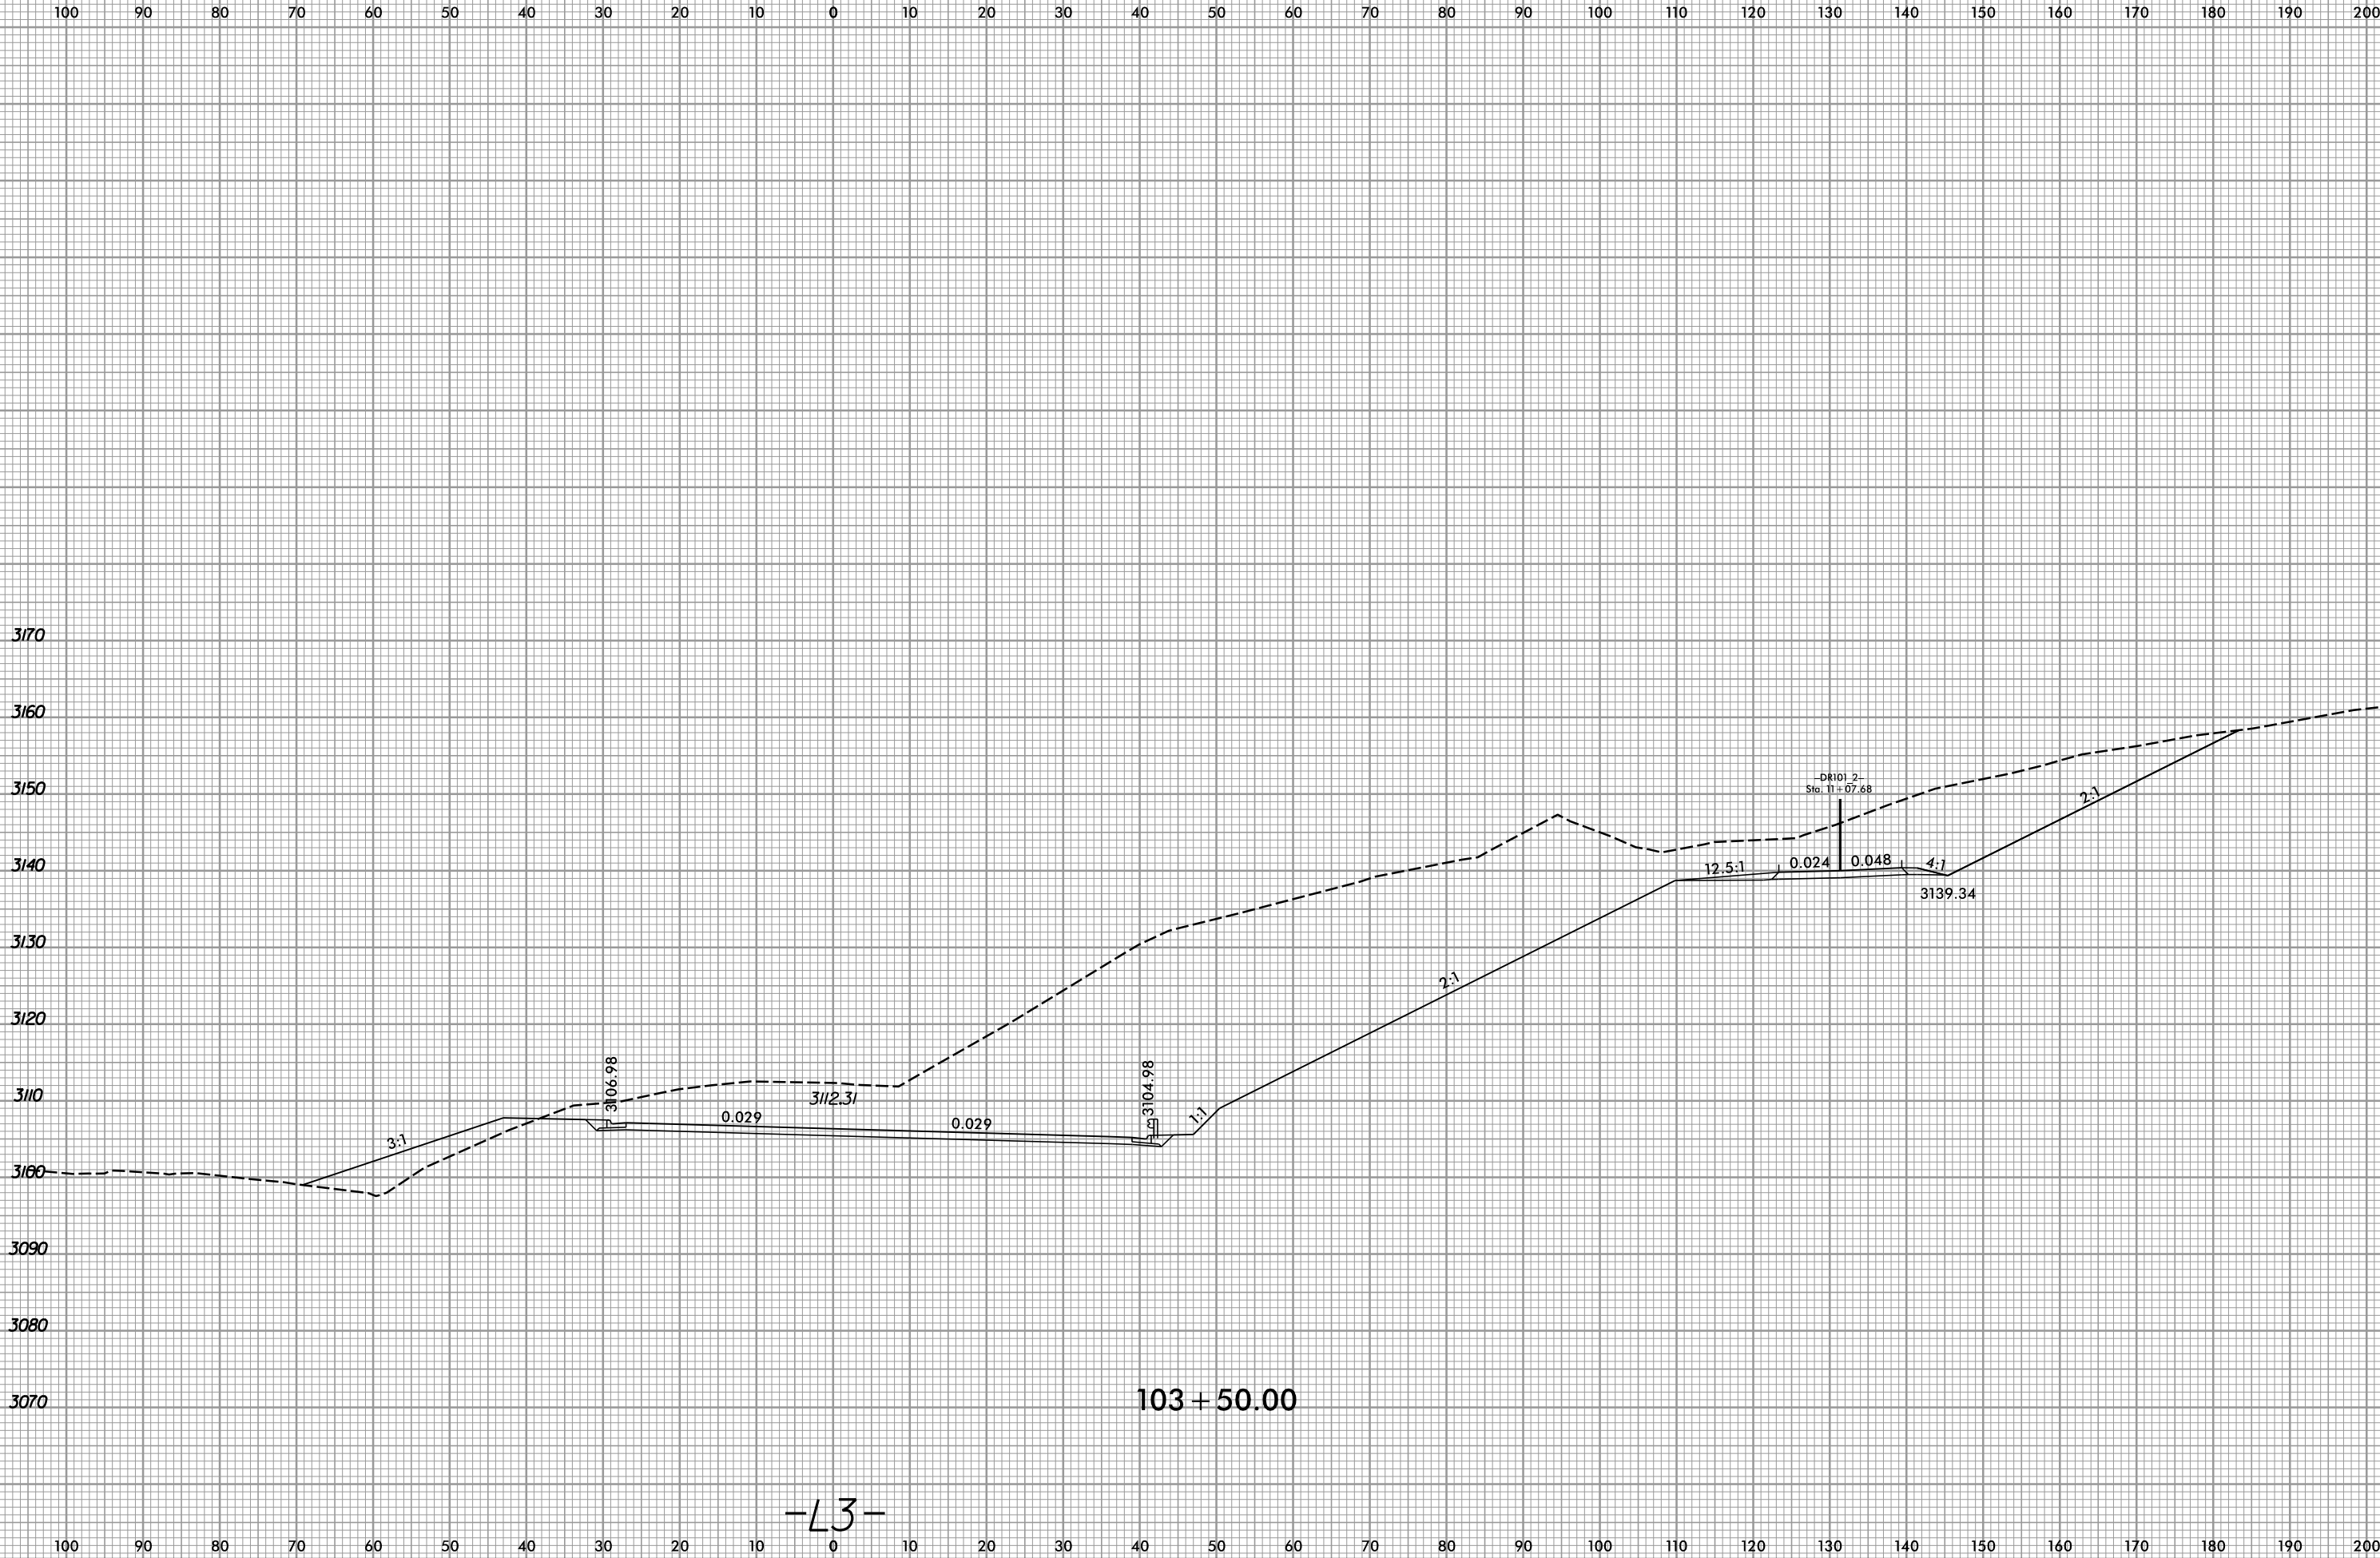

PROJ. REFERENCE NO.	SHEET NO.
U-5810	X-99



-L3-