

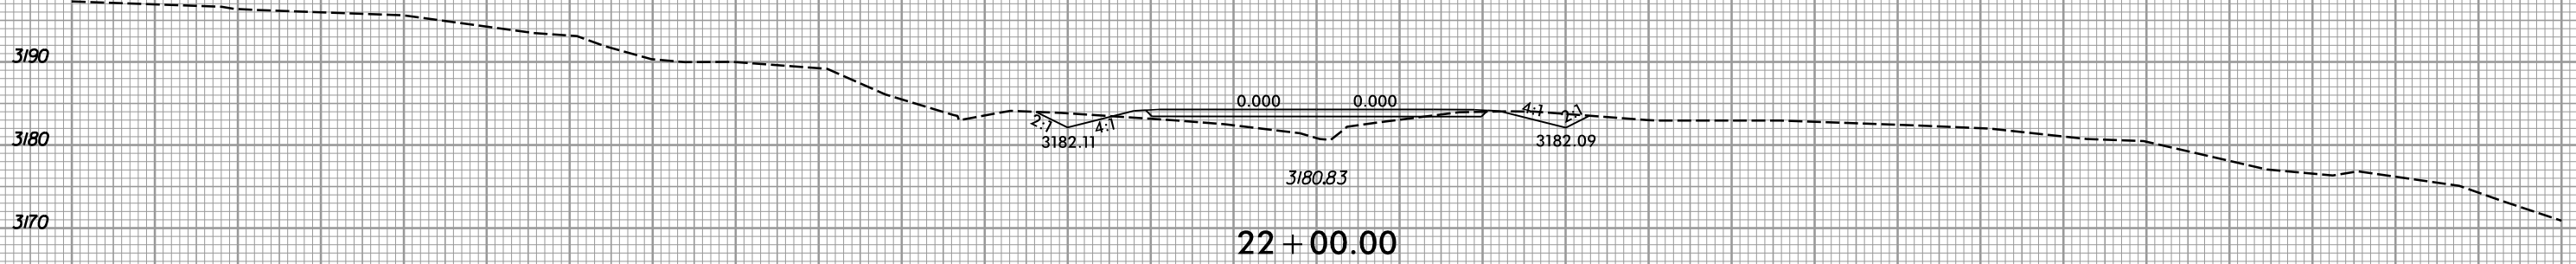
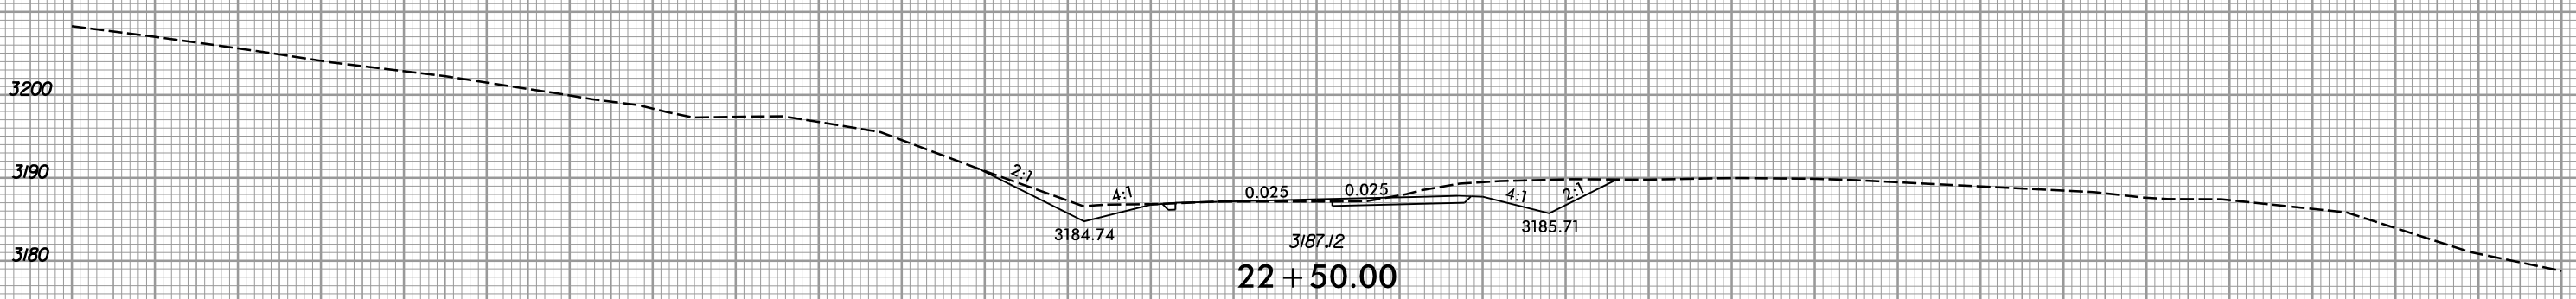


6/23/16

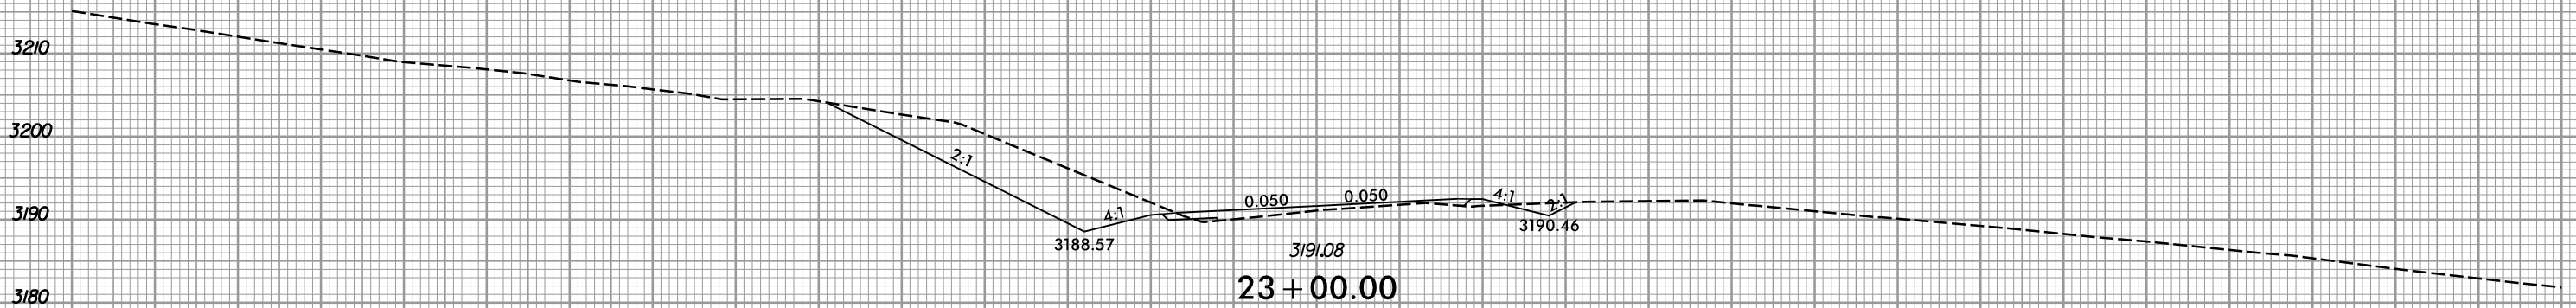

PROJ. REFERENCE NO.	SHEET NO.
U-5810	X-107

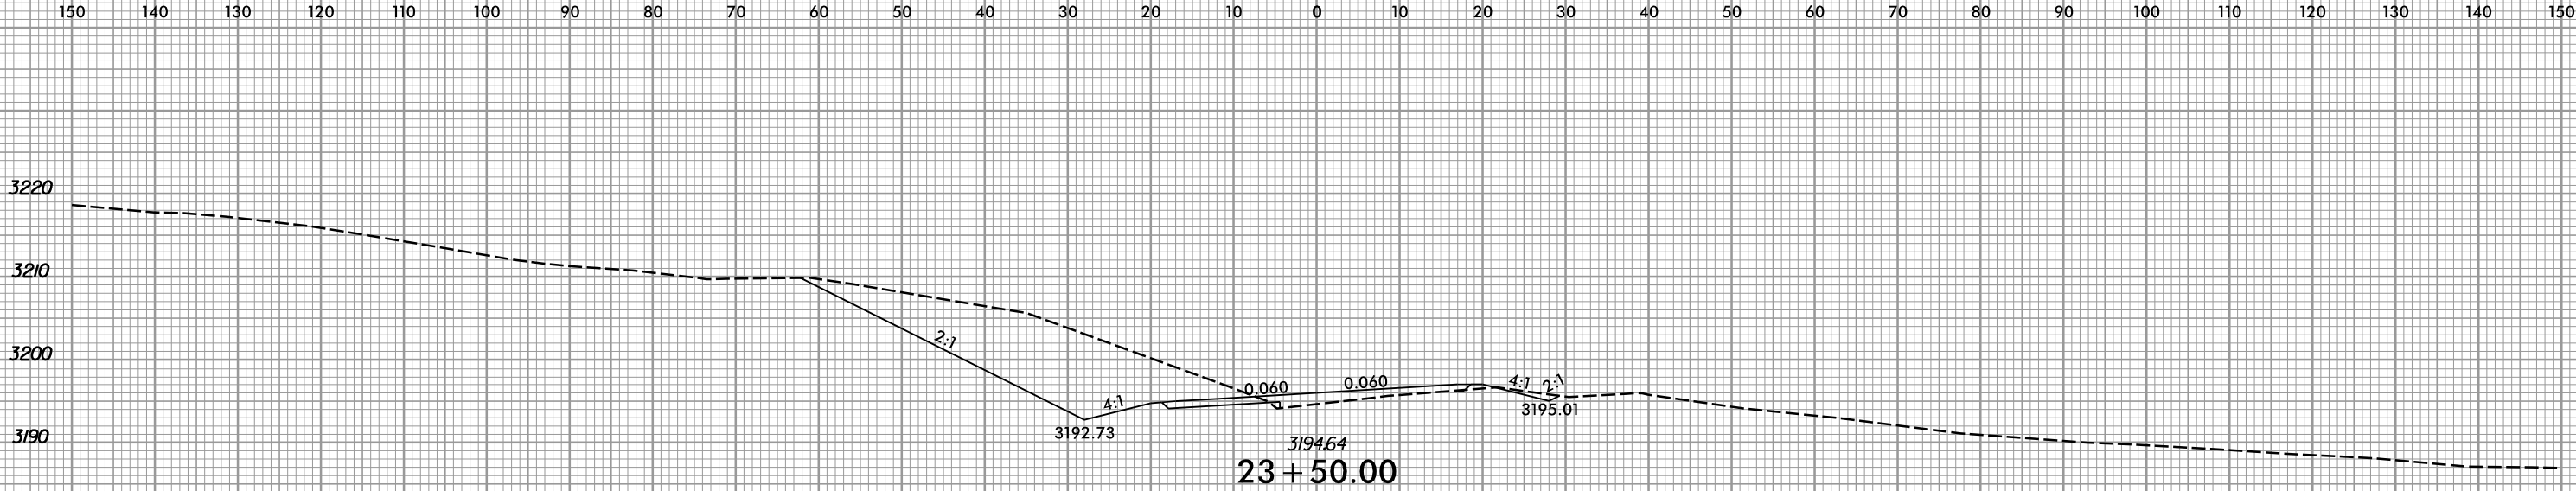

-Y/-