


6/23/16

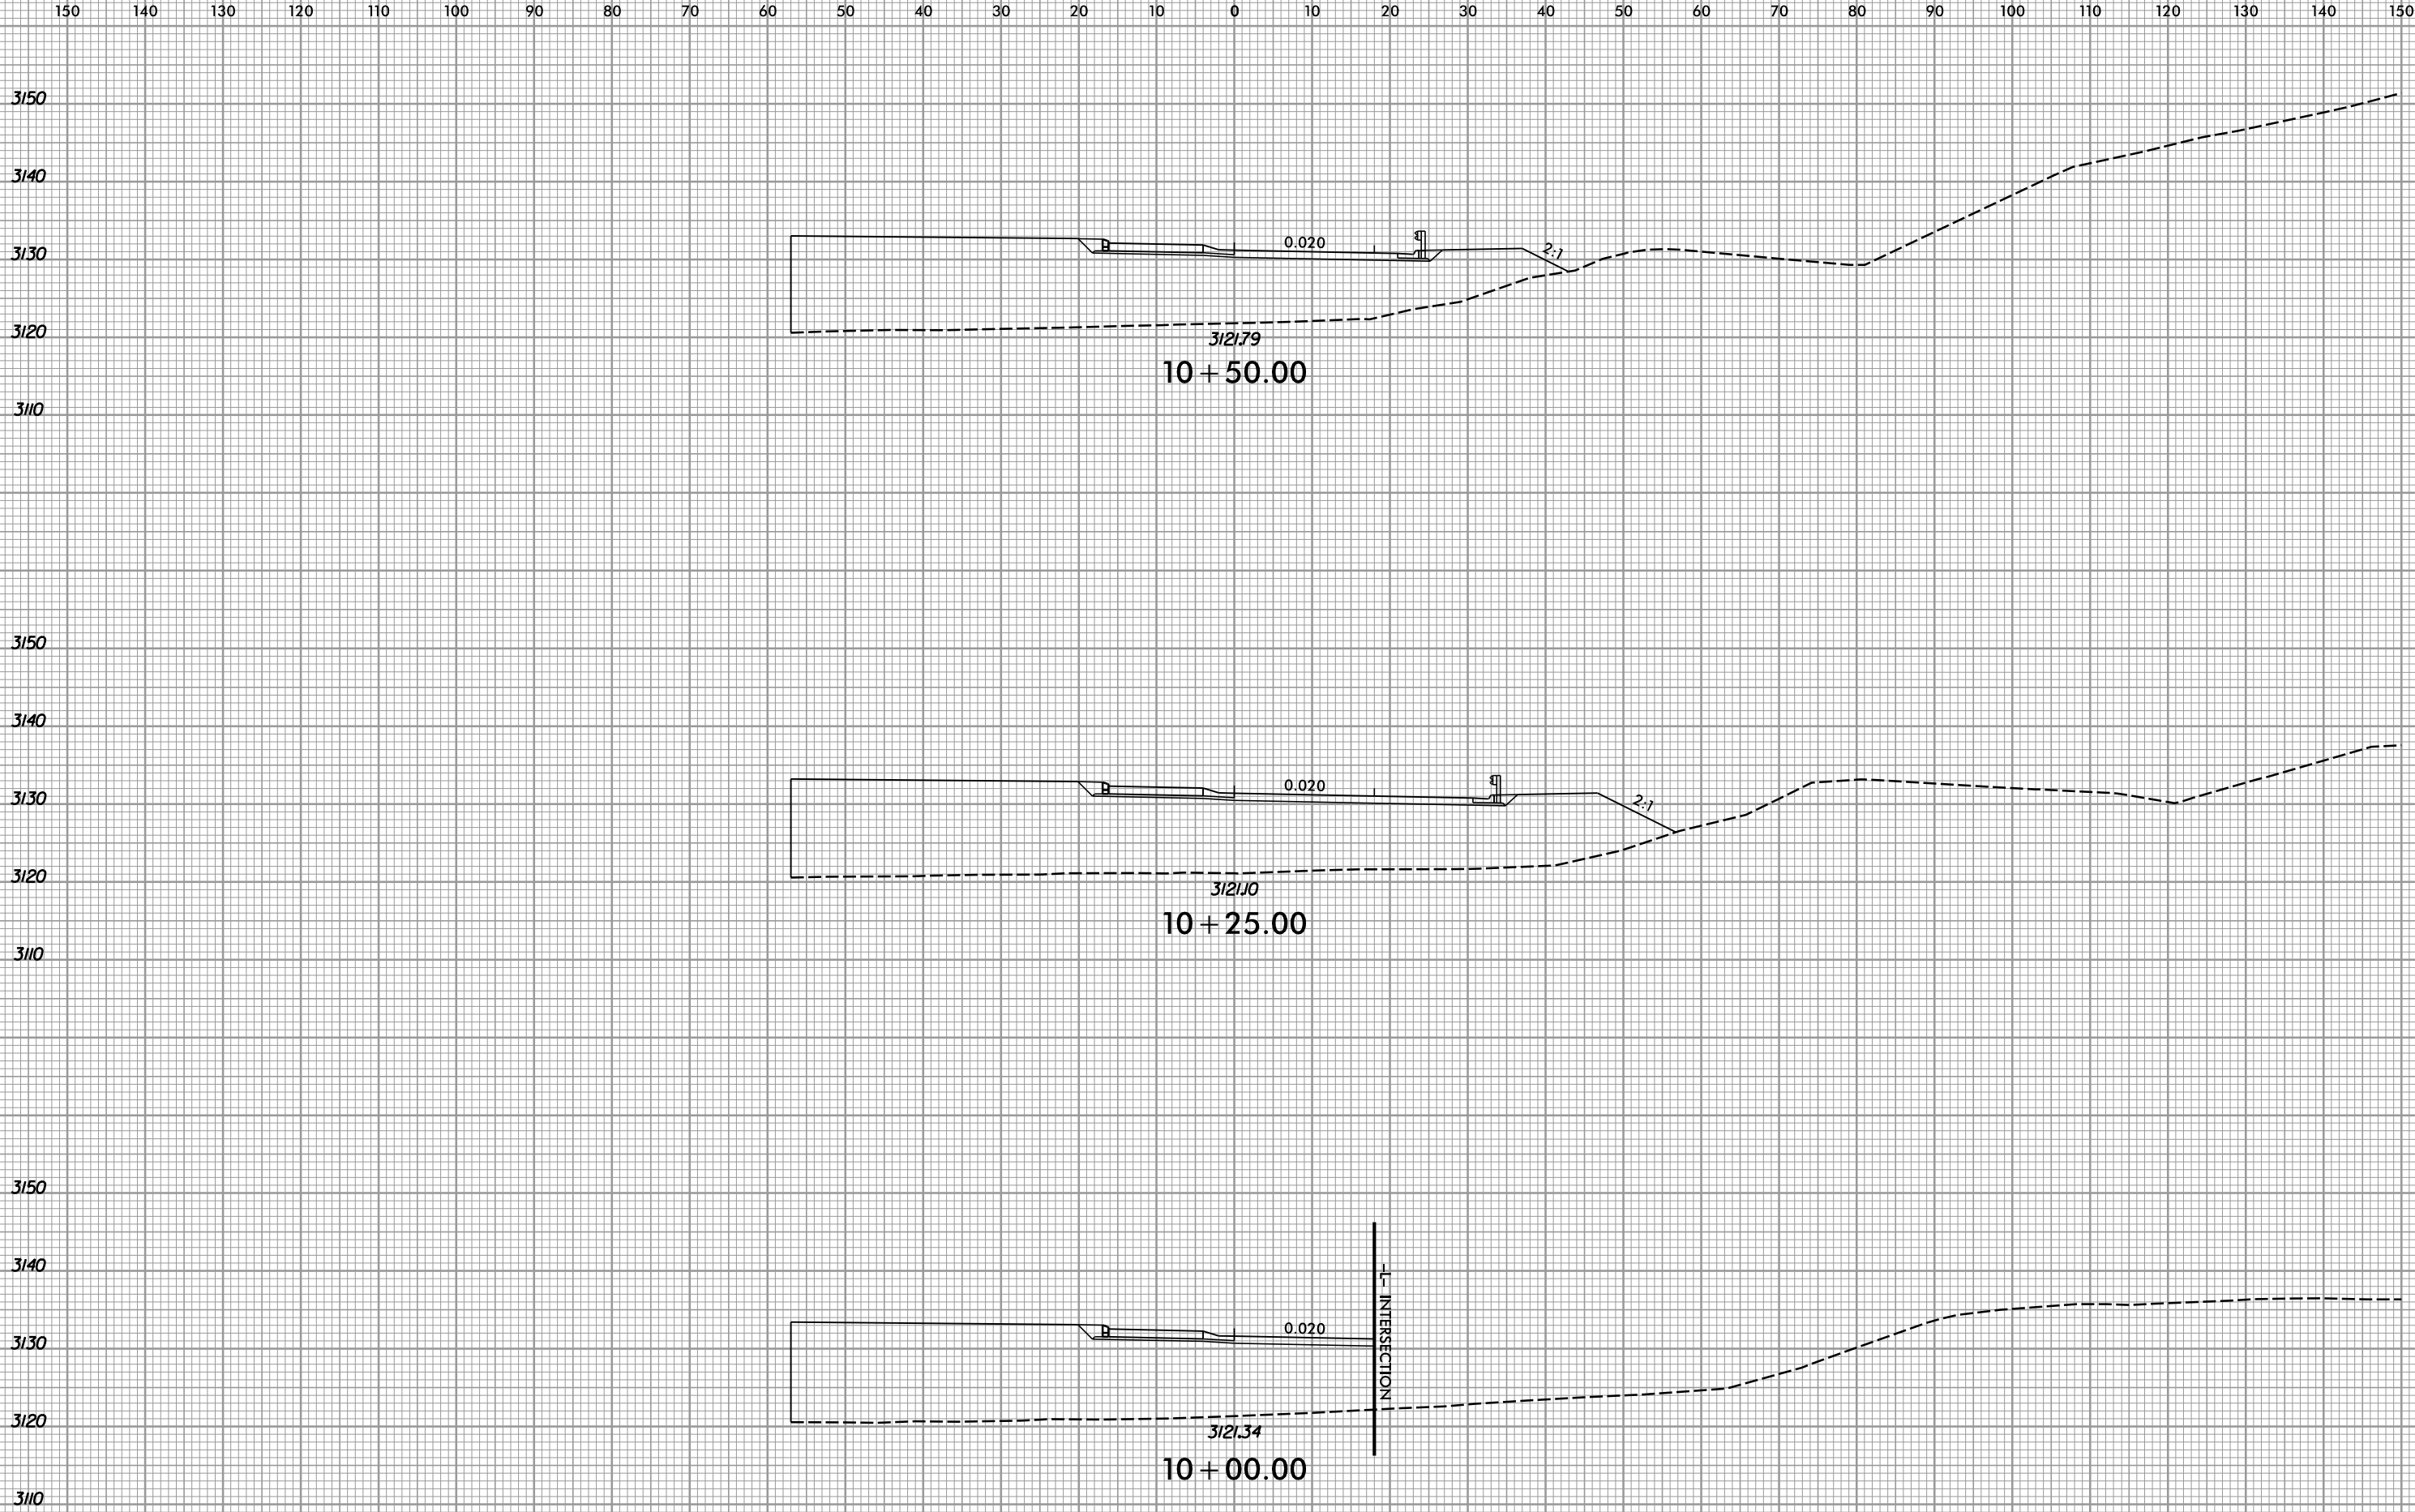

PROJ. REFERENCE NO.	SHEET NO.
U-5810	X-162



-RAB3-