


RETAINING WALL #3 PLAN VIEW

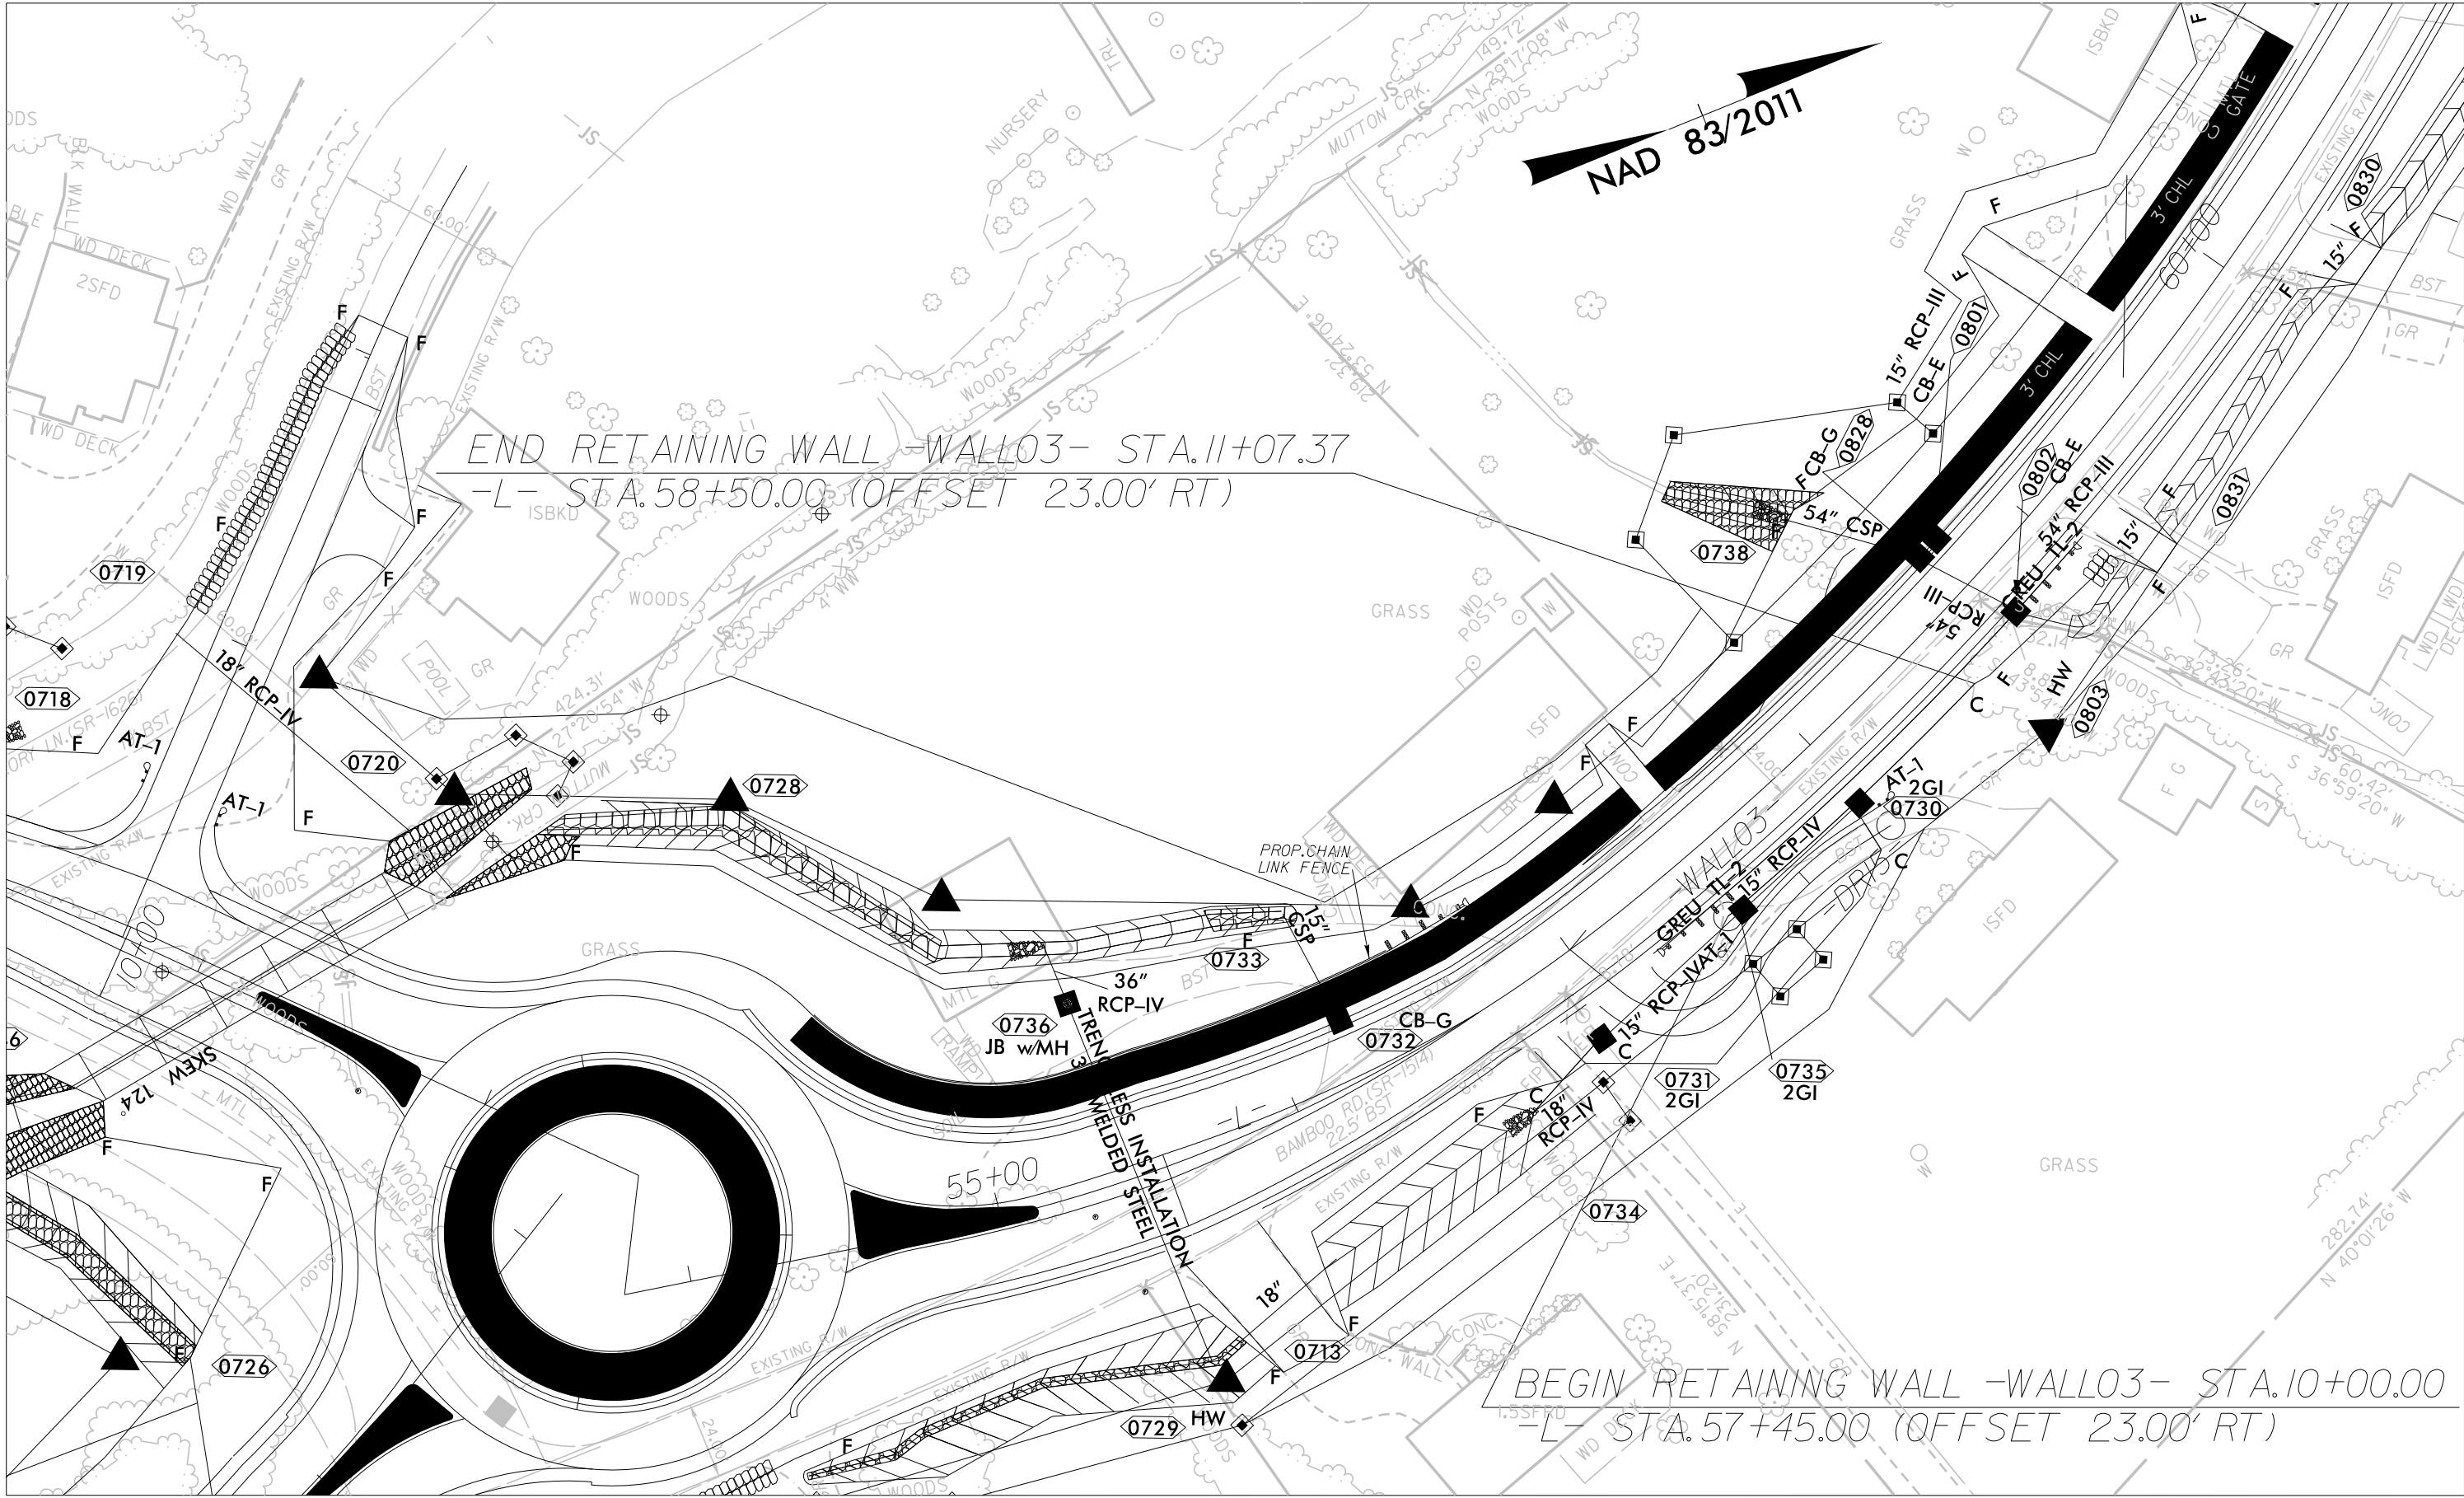

GEOTECHNICAL
ENGINEER

DocuSigned by:
Thomas J. Daily
F20CA0B83F440F

ENGINEER

SIGNATURE: _____ DATE: 6/16/2026

SIGNATURE: _____ DATE: _____


DOCUMENT NOT CONSIDERED FINAL
UNLESS ALL SIGNATURES COMPLETED

ESTIMATED GRAVITY WALL QUANTITIES		
RETAINING WALL NO.	GRAVITY RETAINING WALLS (SF)	WEATHER CUT ASHLAR FORM LINER FINISH (SF)*
3	320	320


*THE WEATHER CUT ASHLAR FORM LINER FINISH IS INCIDENTAL AND SHOULD BE INCLUDED IN THE COST OF THE WALL.

POINT NO.	-L2- STATION	-WALLO3- STATION	PROPOSED FINISHED GRADE (TOP)	PROPOSED FINISHED GRADE (BENCH)
1	57+45.00	10+00.00	3132.90	3,132.90
2	57+50.00	10+05.11	3135.24	3,132.84
3	58+00.00	10+56.24	3137.49	3,132.55
4	58+50.00	11+07.37	3132.40	3,132.40

ENVELOPE VIEW

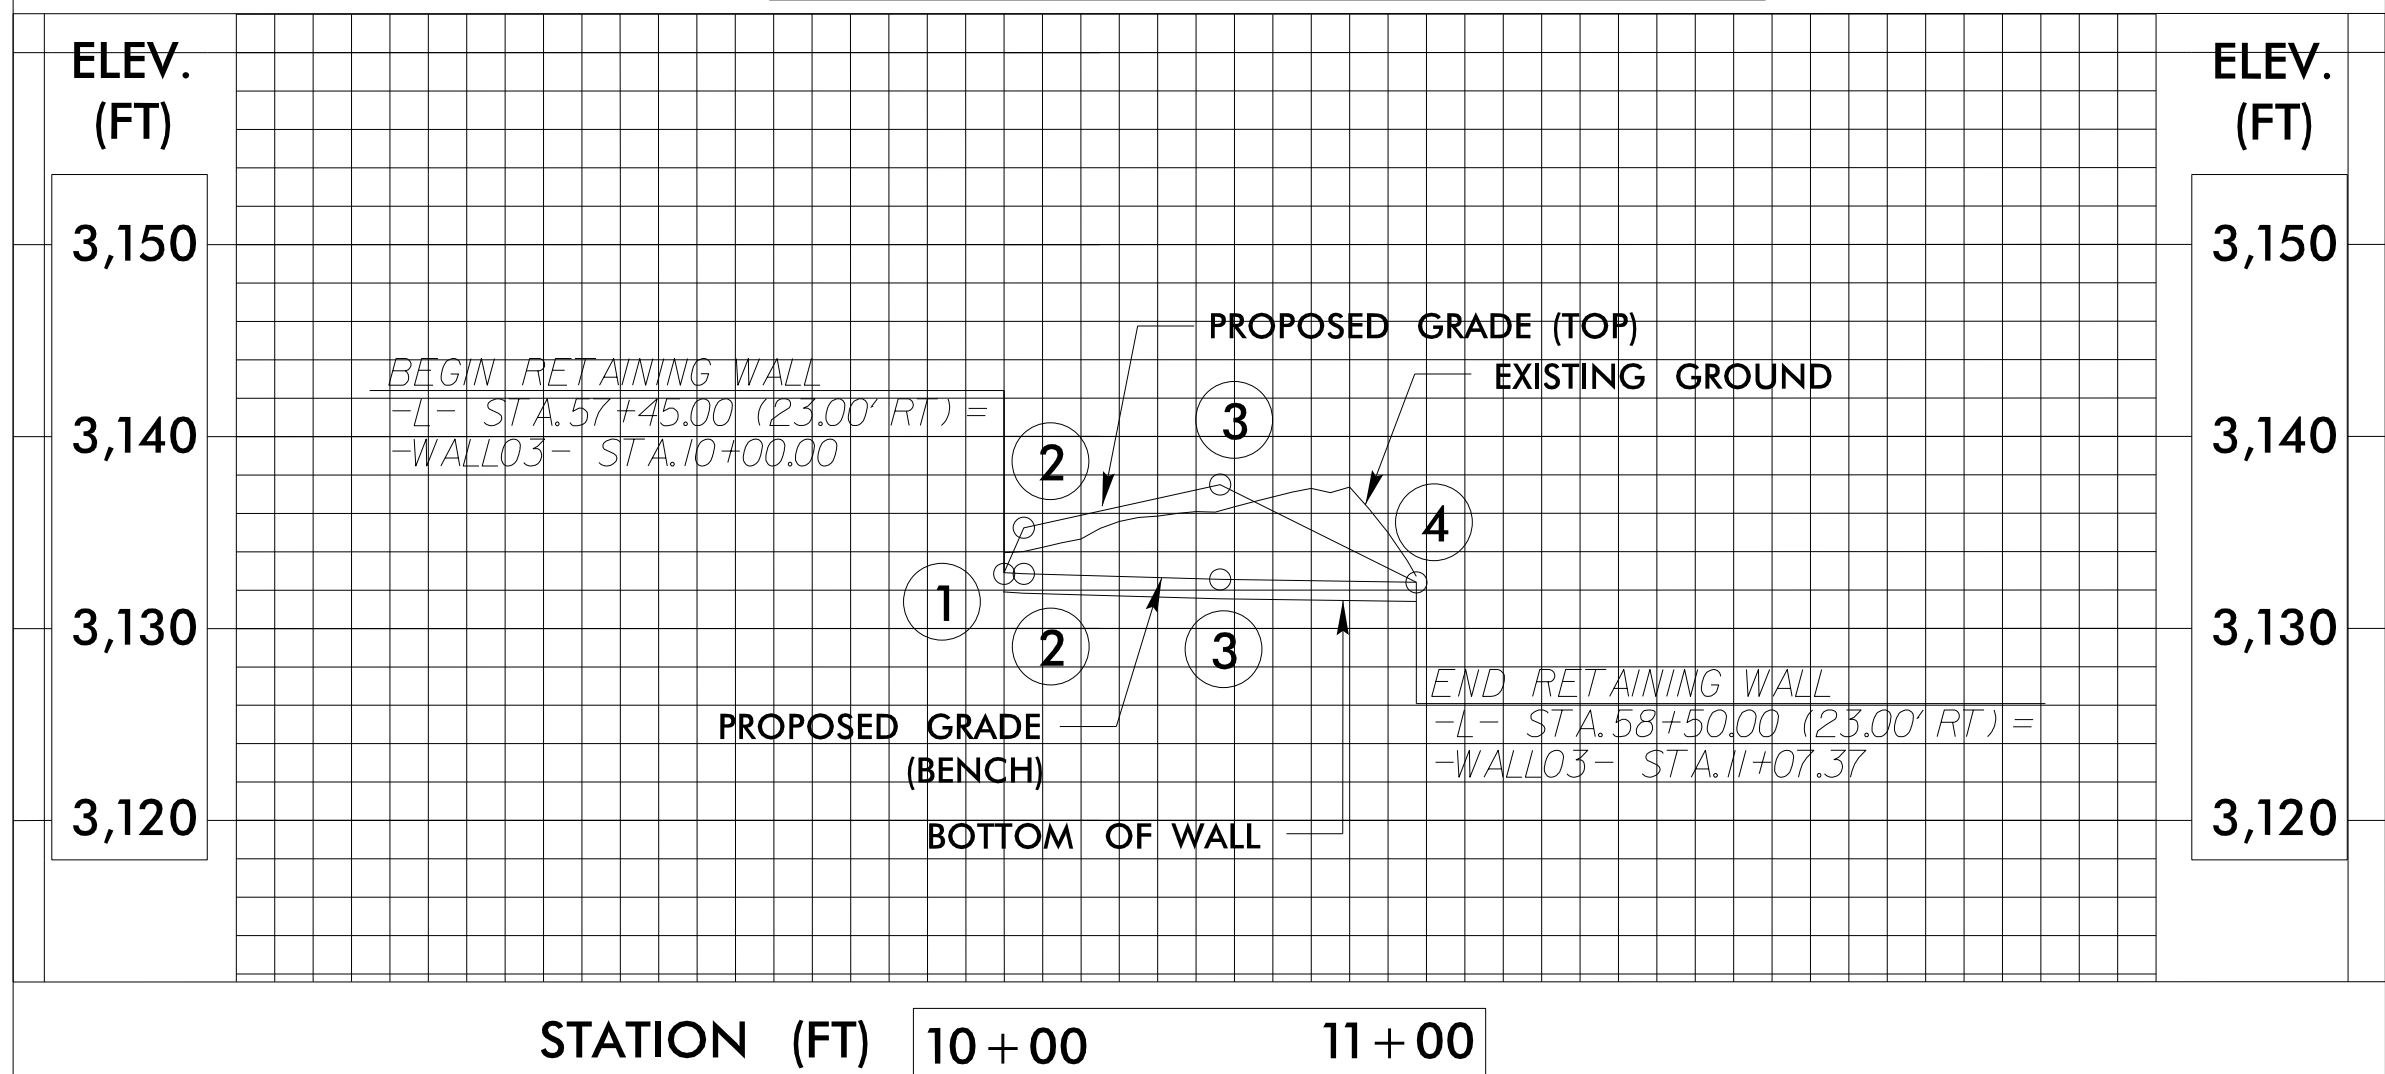

TYPICAL SECTION

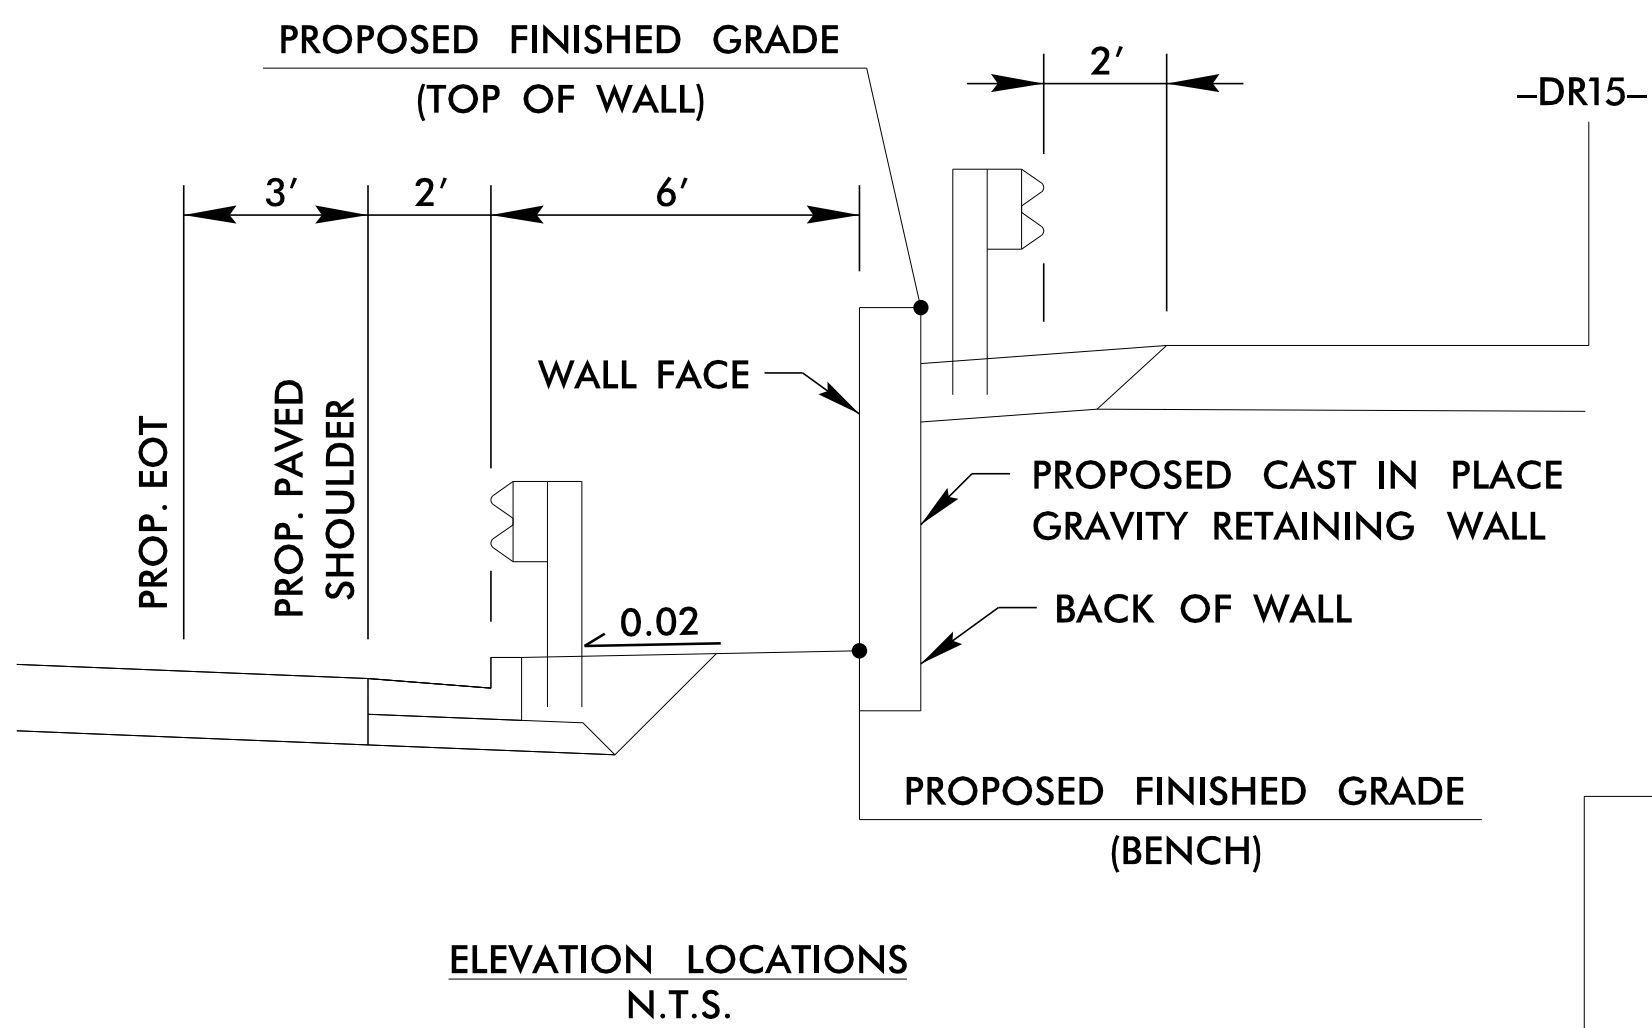


PROJECT NO.: U-5810

WATAGUA COUNTY


STATION: -WALLO3- STA. 10+00 TO 11+07.37

SHEET 1 OF 2 WALL ID RW-3

PREPARED BY: JOEY DAILY	DATE: 8/14/25
REVIEWED BY: KRISTEN HILL	DATE: 8/14/25

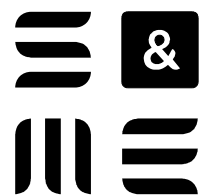

8848 RED OAK BLVD, SUITE A
CHARLOTTE, NC 28217
(704) 523-4726

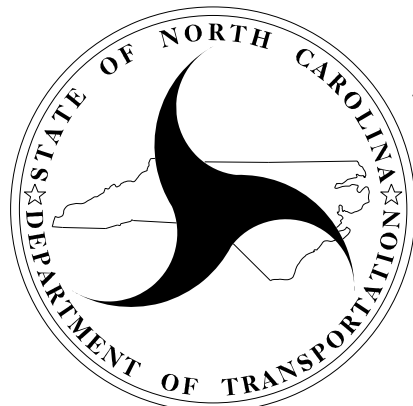

NORTH CAROLINA
DEPARTMENT OF TRANSPORTATION
DIVISION OF HIGHWAYS

GEOTECHNICAL
ENGINEERING UNIT

RETAINING WALL NO. 3
PLAN, ENVELOPE, TYPICAL
SECTION VIEWS

REVISIONS						SHEET NO. W-5
NO.	BY	DATE	NO.	BY	DATE	
1			3			
2			4			