



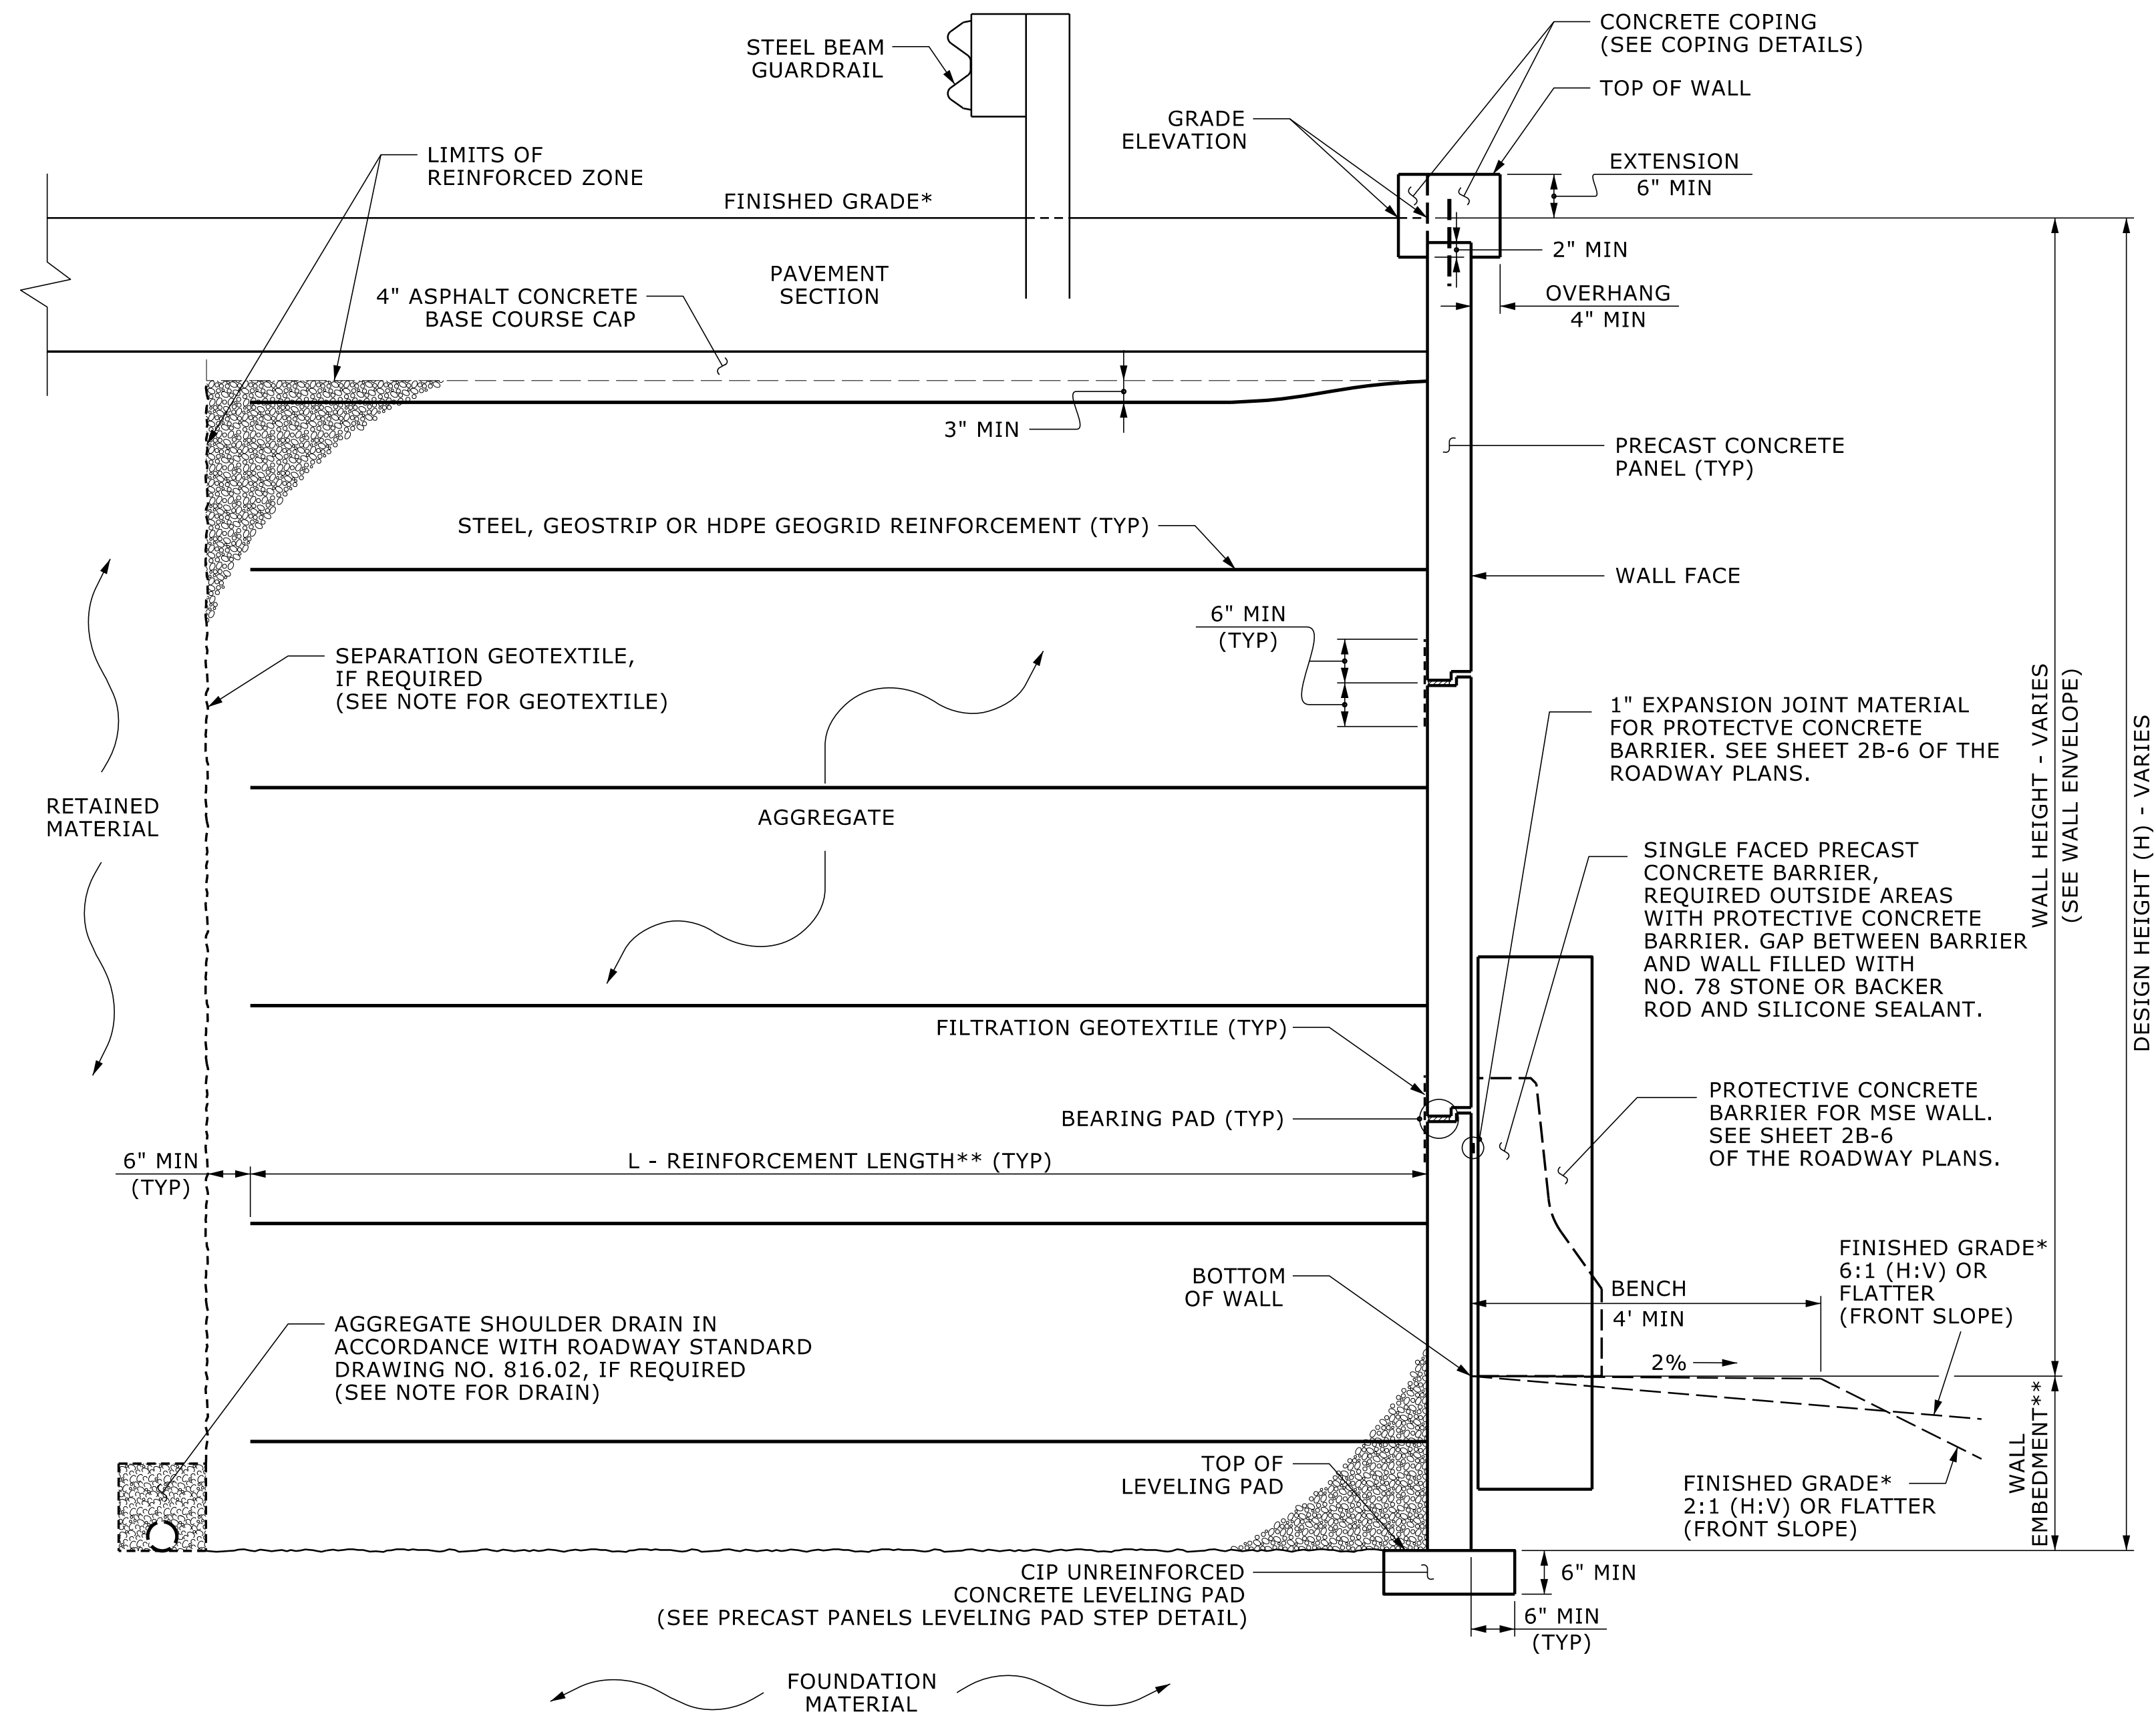

MSE WALL WITH PRECAST PANELS - TYPICAL SECTION

*SEE ROADWAY PLANS FOR FINISHED GRADE DETAILS.
**SEE MSE RETAINING WALLS PROVISION AND IF APPLICABLE, MSE WALL NOTES FOR WALL EMBEDMENT AND REINFORCEMENT LENGTH REQUIREMENTS.

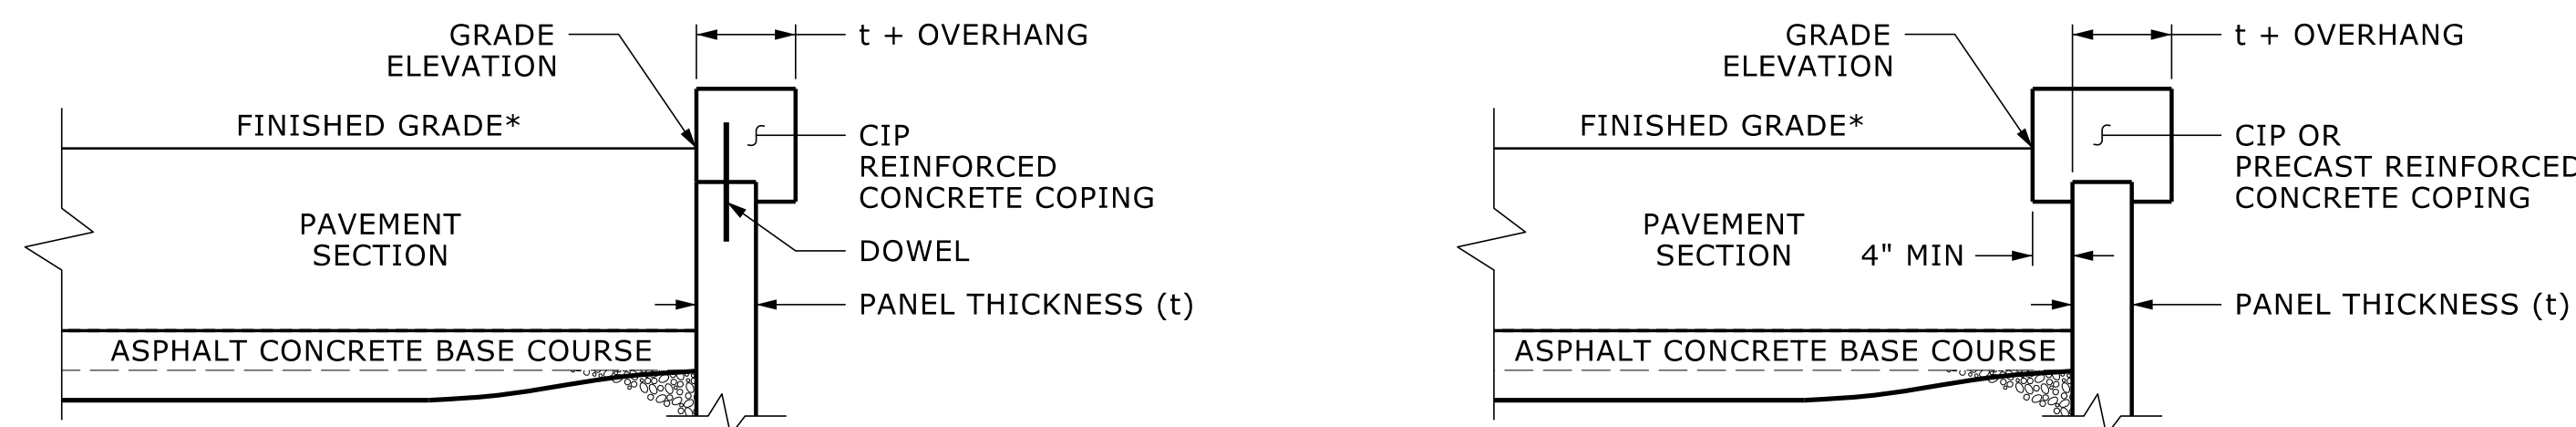

COPING DETAILS

AT THE CONTRACTOR'S OPTION, CONNECT COPING TO PANELS WITH DOWELS OR EXTEND COPING DOWN BACK OF PANELS.
*SEE ROADWAY PLANS FOR FINISHED GRADE DETAILS.

GEOTECHNICAL
ENGINEER

DocuSign
Thomas J. Daily
F20CAR883F440F
6/16/2026
SIGNATURE
DATE


ENGINEER

SIGNATURE
DATE

DOCUMENT NOT CONSIDERED FINAL
UNLESS ALL SIGNATURES COMPLETED

PROJECT NO.: U-5810
WATAUGA COUNTY
STATION: -WALL10- STA. 10+00.00 TO 17+68.74
-WALL11- STA. 10+00.00 TO 13+12.88
SHEET 5 OF 6 WALL ID RW-10-11

8848 RED OAK BLVD, SUITE A
CHARLOTTE, NC 28217
(704) 523-4726

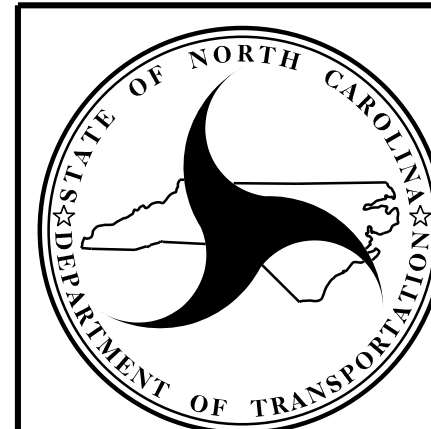

NORTH CAROLINA
DEPARTMENT OF TRANSPORTATION
DIVISION OF HIGHWAYS

GEOTECHNICAL
ENGINEERING UNIT

RETAINING WALL NO. 10
AND
RETAINING WALL NO. 11
TYPICAL SECTION

REVISIONS						SHEET NO. W-21
NO.	BY	DATE	NO.	BY	DATE	
1			3			
2			4			

PREPARED BY: JOEY DAILY	DATE: 2/28/25
REVIEWED BY: KRISTEN HILL	DATE: 2/28/25