


15/7/2016 9:09:59

TIP PROJECT: U-5810

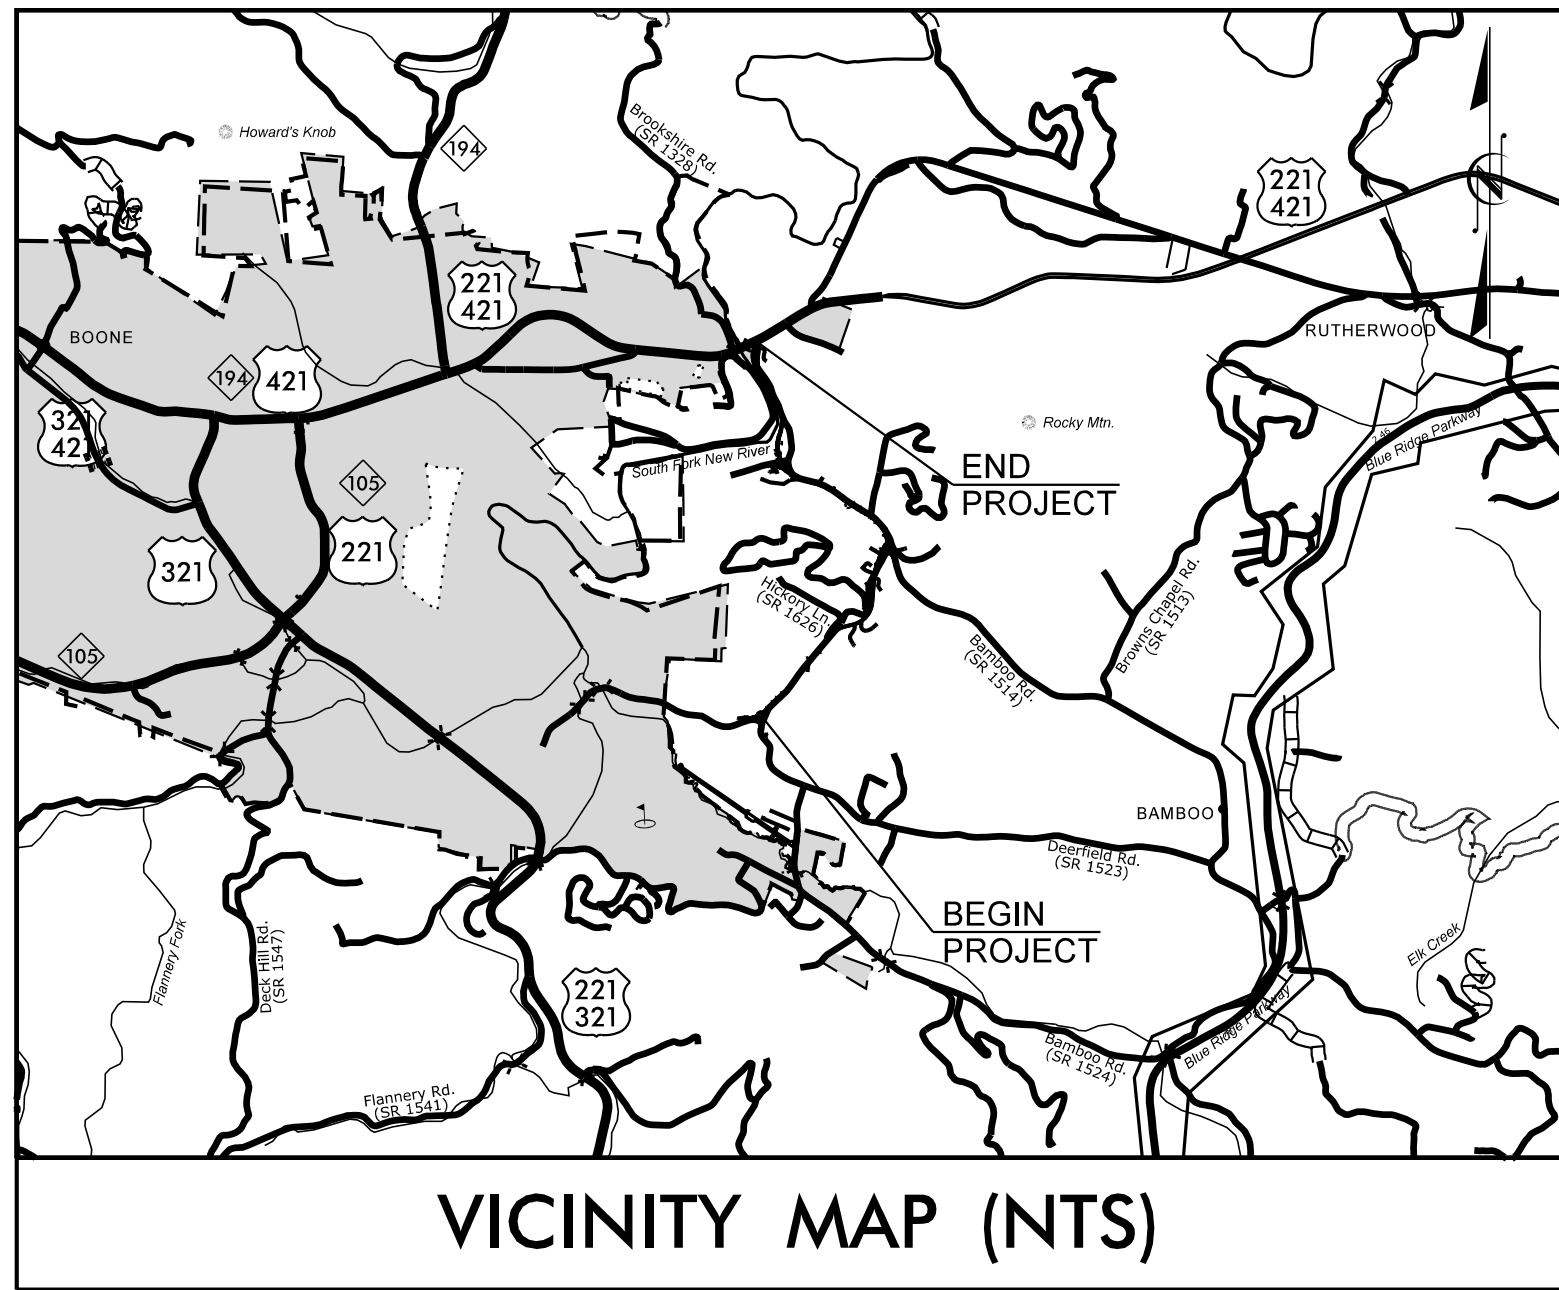



STATE OF NORTH CAROLINA
DIVISION OF HIGHWAYS

UTILITIES BY OTHERS PLANS
WATAUGA COUNTY

LOCATION: WILSON RIDGE RD. (SR 1523) & BAMBOO RD.
(SR 1514) WIDENING

TYPE OF WORK: AERIAL POWER, AERIAL FIBER OPTIC,
TELEPHONE, CATV, AND NATURAL GAS

NOTE:
ALL UTILITY WORK SHOWN ON THIS
SHEET IS DONE BY OTHERS
NO PAYMENT WILL BE MADE TO
THE CONTRACTOR OR UTILITY WORK
SHOWN ON THIS SHEET

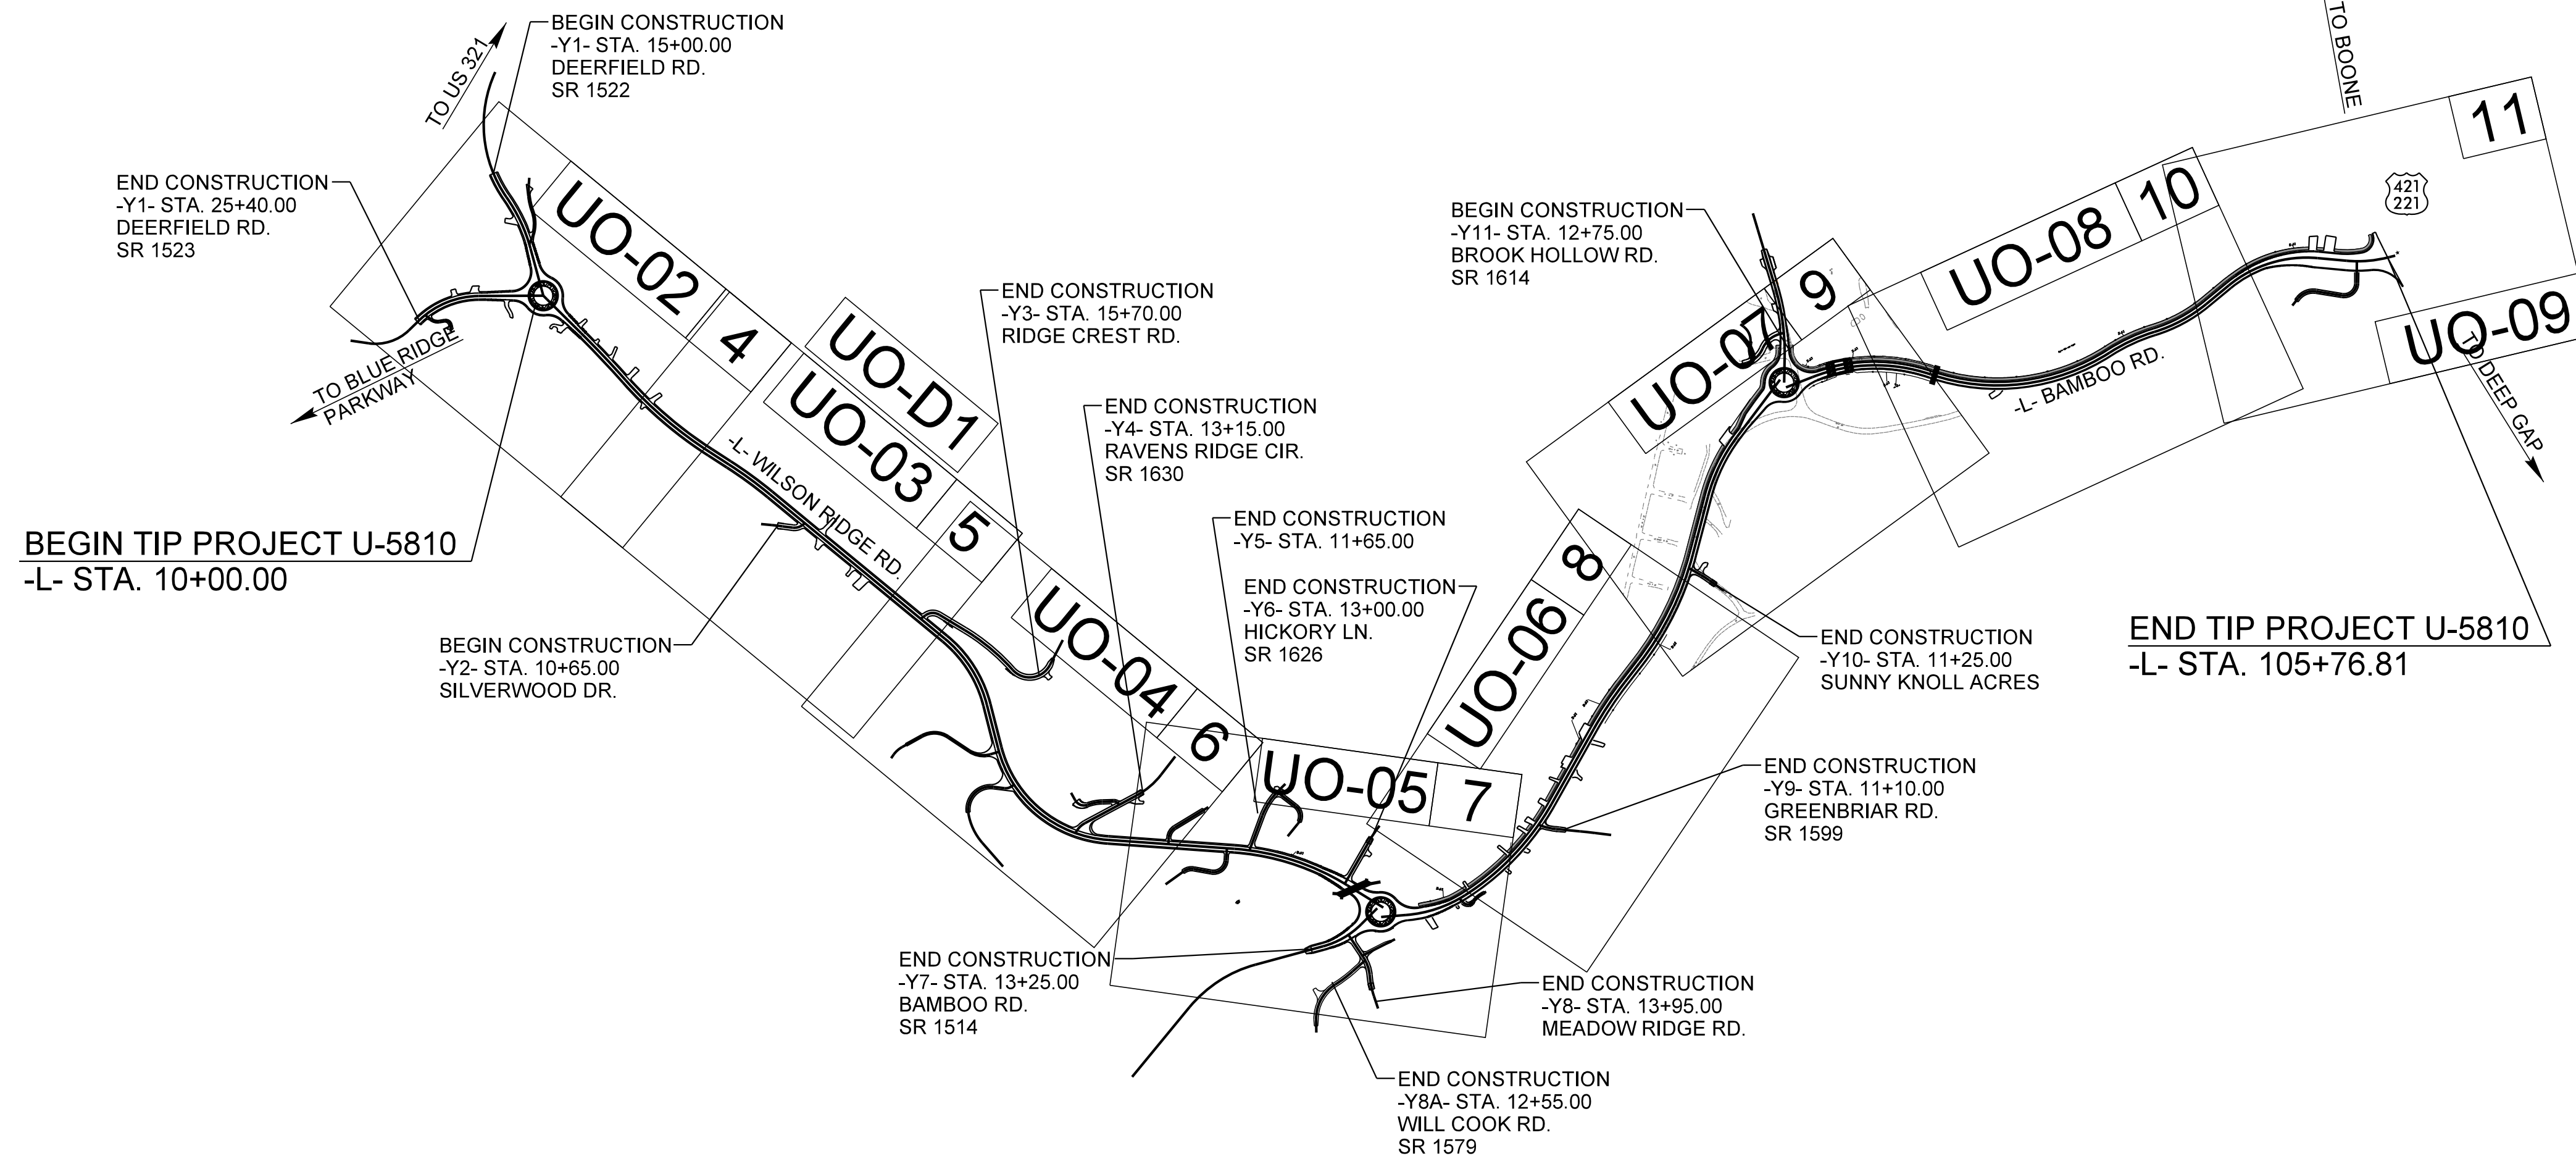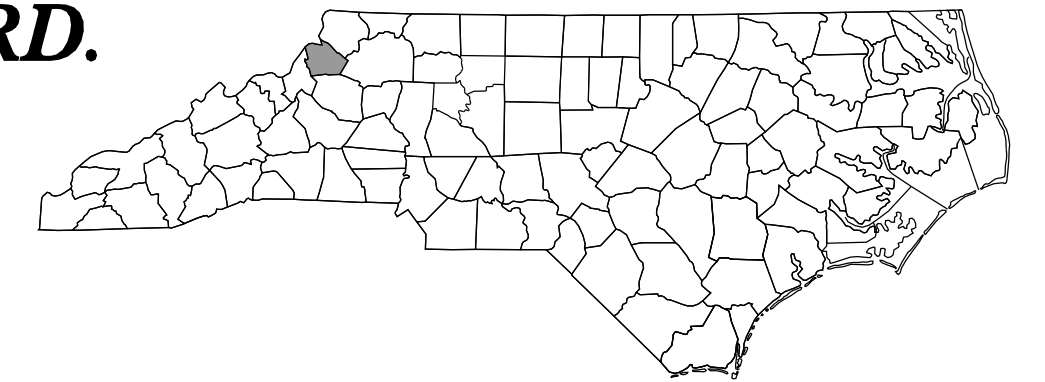

GRAPHIC SCALES



INDEX OF SHEETS

SHEET NO.:	DESCRIPTION:
UO-01	TITLE SHEET
UO-02 THRU UO-09	UBO PLAN SHEETS
UO-D1	PROPOSED DETOUR

UTILITY OWNERS WITH CONFLICTS

BLUERIDGE	(A) BLUE RIDGE ENERGY - POWER (D)
at&t	(B) FRONTIER NATURAL GAS - NATURAL GAS
at&t	(C) AT&T - TELECOMMUNICATIONS
skyline	(D) SKYLINE - TELECOMMUNICATIONS
spectrum	(E) SPECTRUMCHARTER - CATV

PREPARED IN THE OFFICE OF:




P: (919) 878-9560
8601 Six Forks Road, Forum 1, Suite 700
Raleigh, North Carolina 27615-3960
NC License No. F-0112

Engineers | Construction Managers | Planners | Scientists
www.rkk.com

Responsive People | Creative Solutions

Richy Narron	UTILITY PROJECT MANAGER
John Davis	PROJECT UTILITY COORDINATOR
John Davis	PROJECT UTILITY CADD DESIGNER

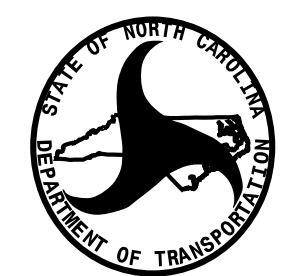

DIVISION OF HIGHWAYS
DIVISION 11
801 STATESVILLE ROAD
NORTH WILKESBORO NC, 28659
PHONE (336) 903-9101
FAX (336) 667-4549



Brandon Greer	DIVISION CONTACT #1
Daniel Adams, PE	DIVISION CONTACT #2
Heath Slaughter	DIVISION CONTACT #3
XXXX	DIVISION CONTACT #4

5/2/2026 10:49:00 AM C:\Users\jdoyle\OneDrive\Documents\Projects\2015\15077_NCWest\SA\A01_U5810\Design\Utilities\Engineering\UBO\Proj\U-5810_ut_rdy04_U002_psh.dgn

PROJECT REFERENCE NO.	SHEET NO.
U-5810	U0-02
THIS SHEET CORRESPONDS TO R0Y-4	

UTILITIES BY OTHERS

ALL PROPOSED UTILITY WORK SHOWN ON THIS SHEET WILL BE DONE BY OTHERS. NO PAYMENT WILL BE MADE TO THE CONTRACTOR FOR PROPOSED UTILITY WORK SHOWN ON THIS SHEET.

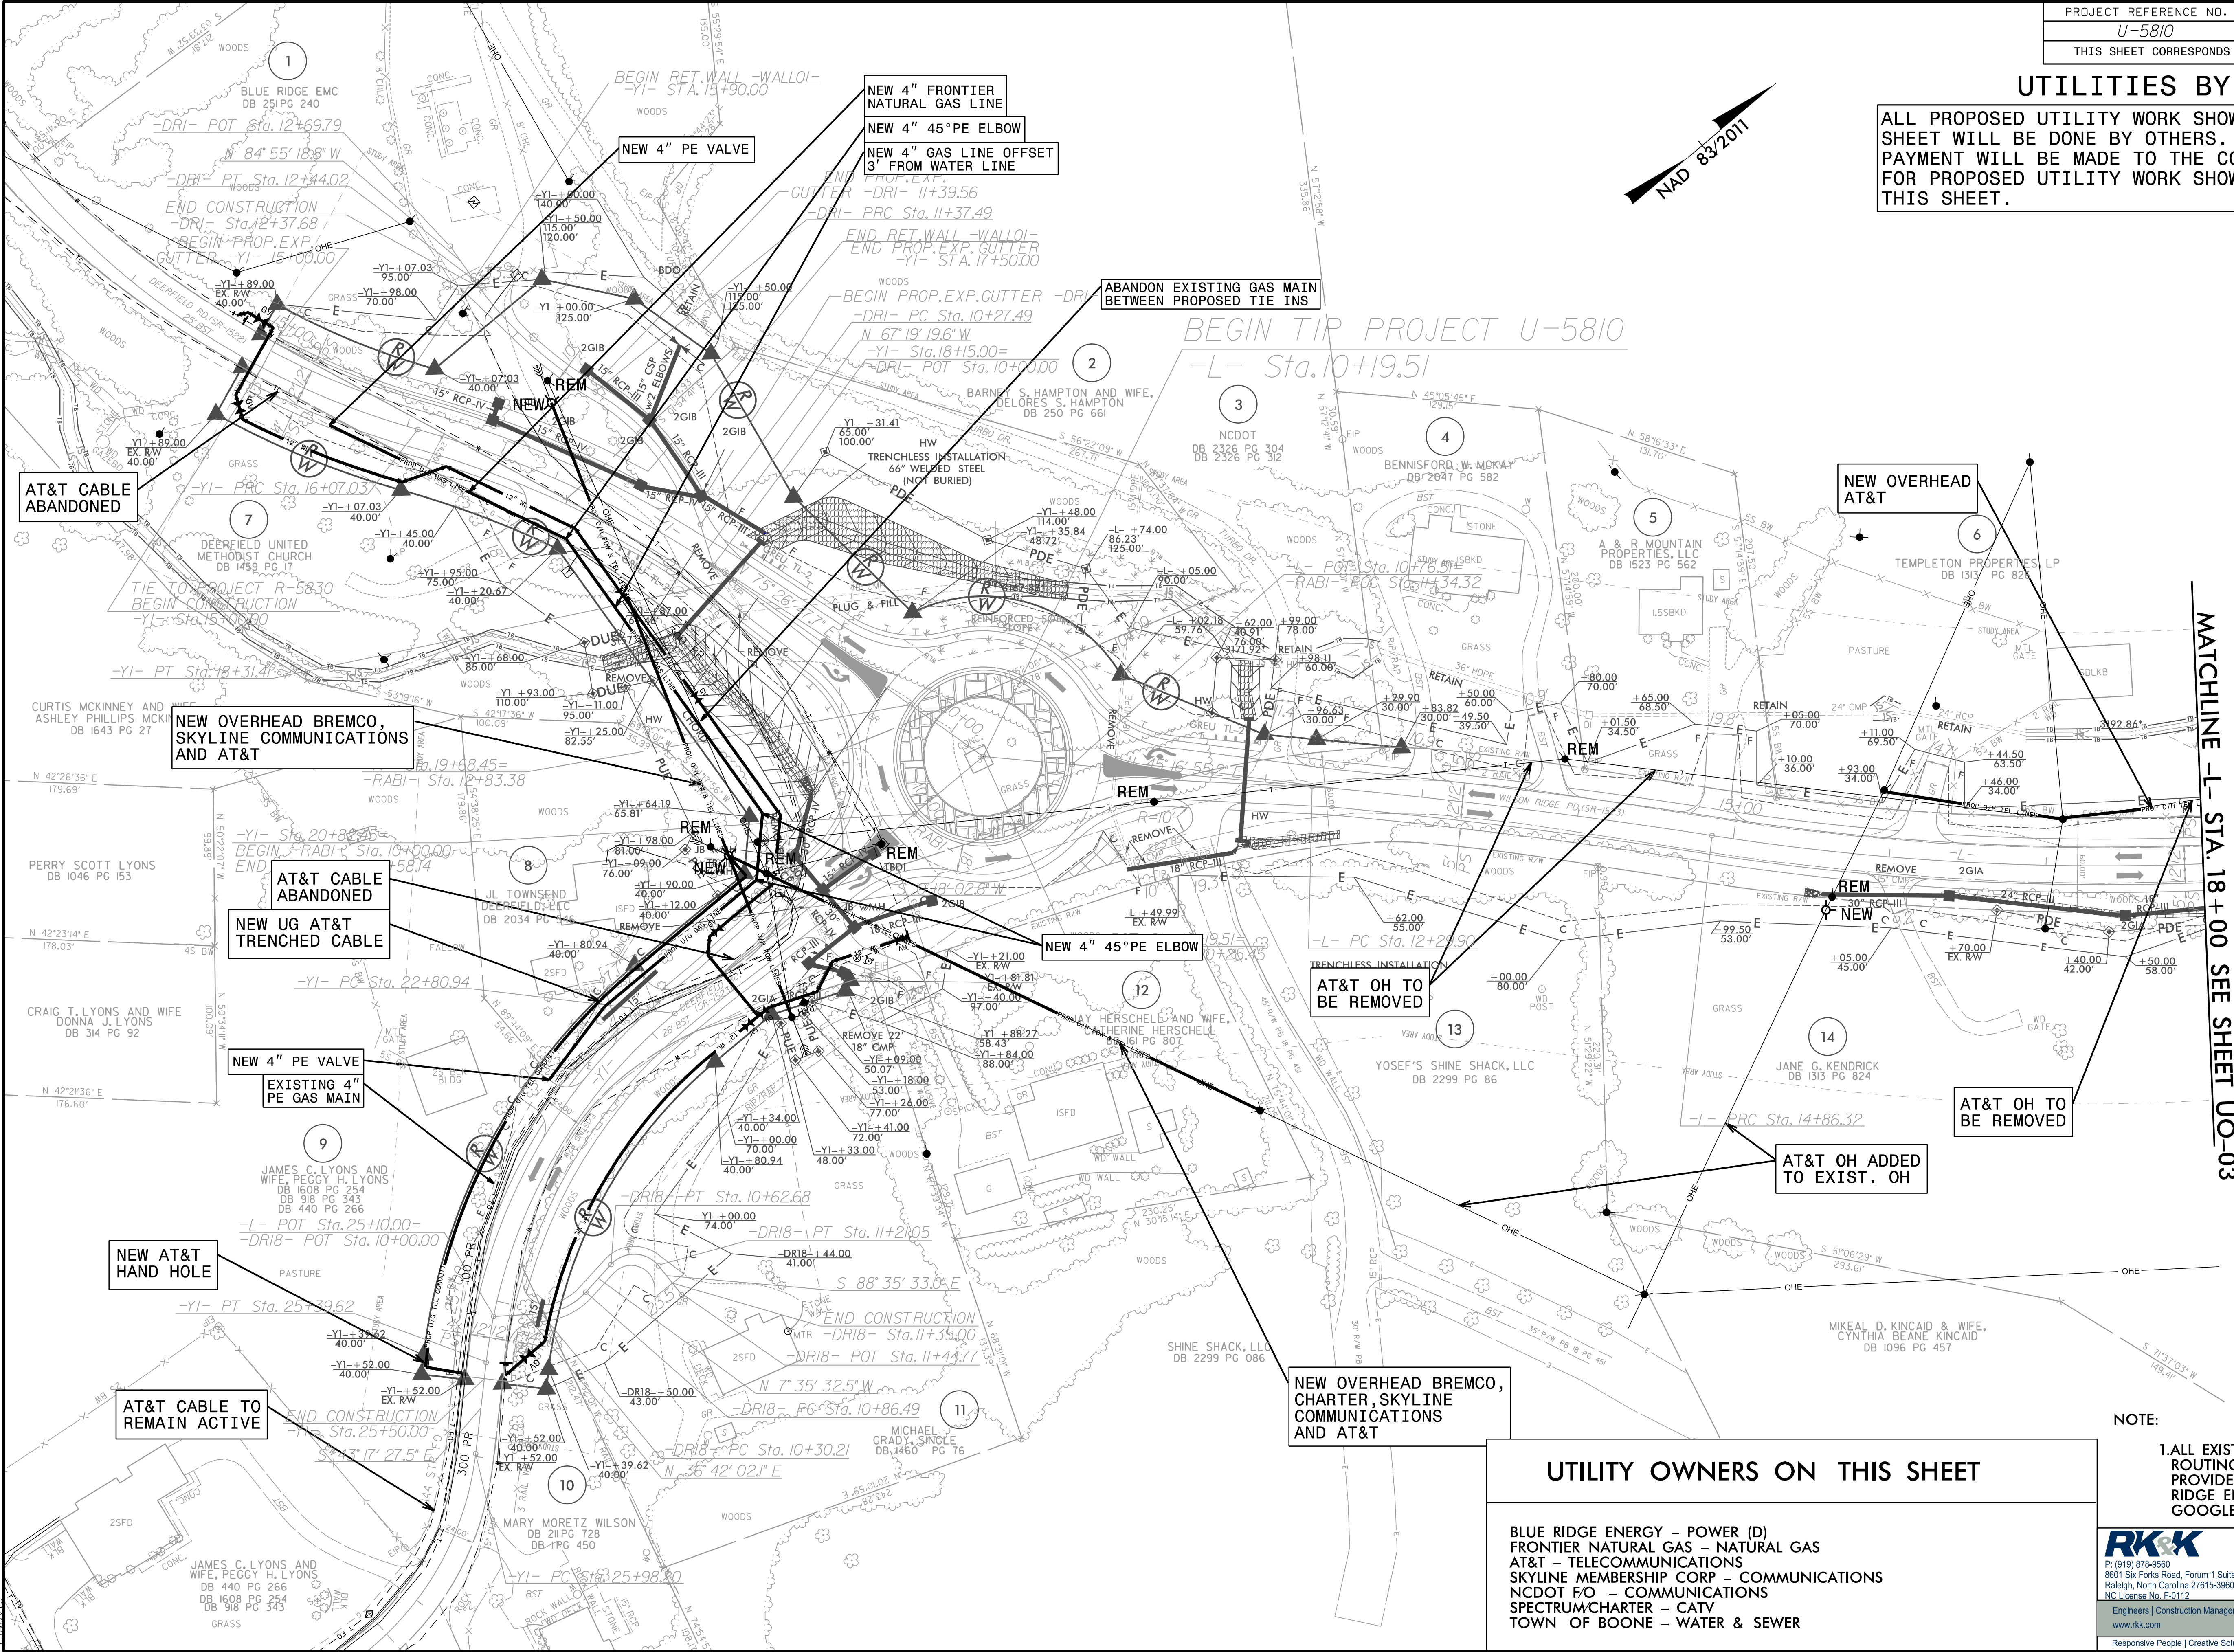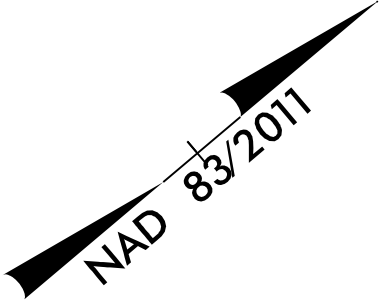

MATCHLINE -L- STA. 18+00 SEE SHEET UO-03


UTILITY OWNERS ON THIS SHEET	
BLUE RIDGE ENERGY - POWER (D)	
FRONTIER NATURAL GAS - NATURAL GAS	
AT&T - TELECOMMUNICATIONS	
SKYLINE MEMBERSHIP CORP - COMMUNICATIONS	
NCDOT F/O - COMMUNICATIONS	
SPECTRUM/CHARTER - CATV	
TOWN OF BOONE - WATER & SEWER	

NOTE:
1. ALL EXISTING POWER ROUTING/CONNECTIVITY PROVIDED BY: BLUE RIDGE ENERGY AND GOOGLE EARTH

P: (919) 878-8560
8601 Six Forks Road, Suite 700
Raleigh, North Carolina 27615-3960
NC License No. F-0112

Engineers | Construction Managers | Planners | Scientists
www.rkk.com
Responsive People | Creative Solutions

NAD 83/2011

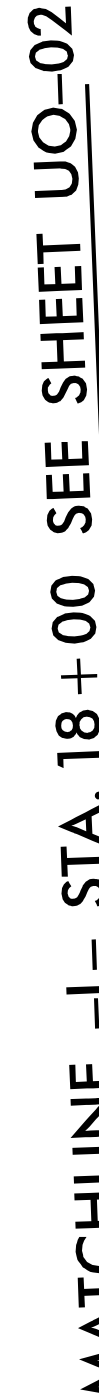

MATCHLINE -L- STA. 29+00 SEE SHEET UO-04

1. ALL EXISTING POWER
ROUTING/CONNECTIVITY
PROVIDED BY; BLUE
RIDGE ENERGY AND
GOOGLE EARTH

BLUE RIDGE ENERGY – POWER (D)
AT&T – TELECOMMUNICATIONS


NAD 83/2011

5/11/2026
\\ad.rkk.
imdays

PROJECT REFERENCE NO.	SHEET NO.
U-5810	U0-05
THIS SHEET CORRESPONDS TO RDY-7	

UTILITIES BY OTHERS

ALL PROPOSED UTILITY WORK SHOWN ON THIS SHEET WILL BE DONE BY OTHERS. NO PAYMENT WILL BE MADE TO THE CONTRACTOR FOR PROPOSED UTILITY WORK SHOWN ON THIS SHEET.

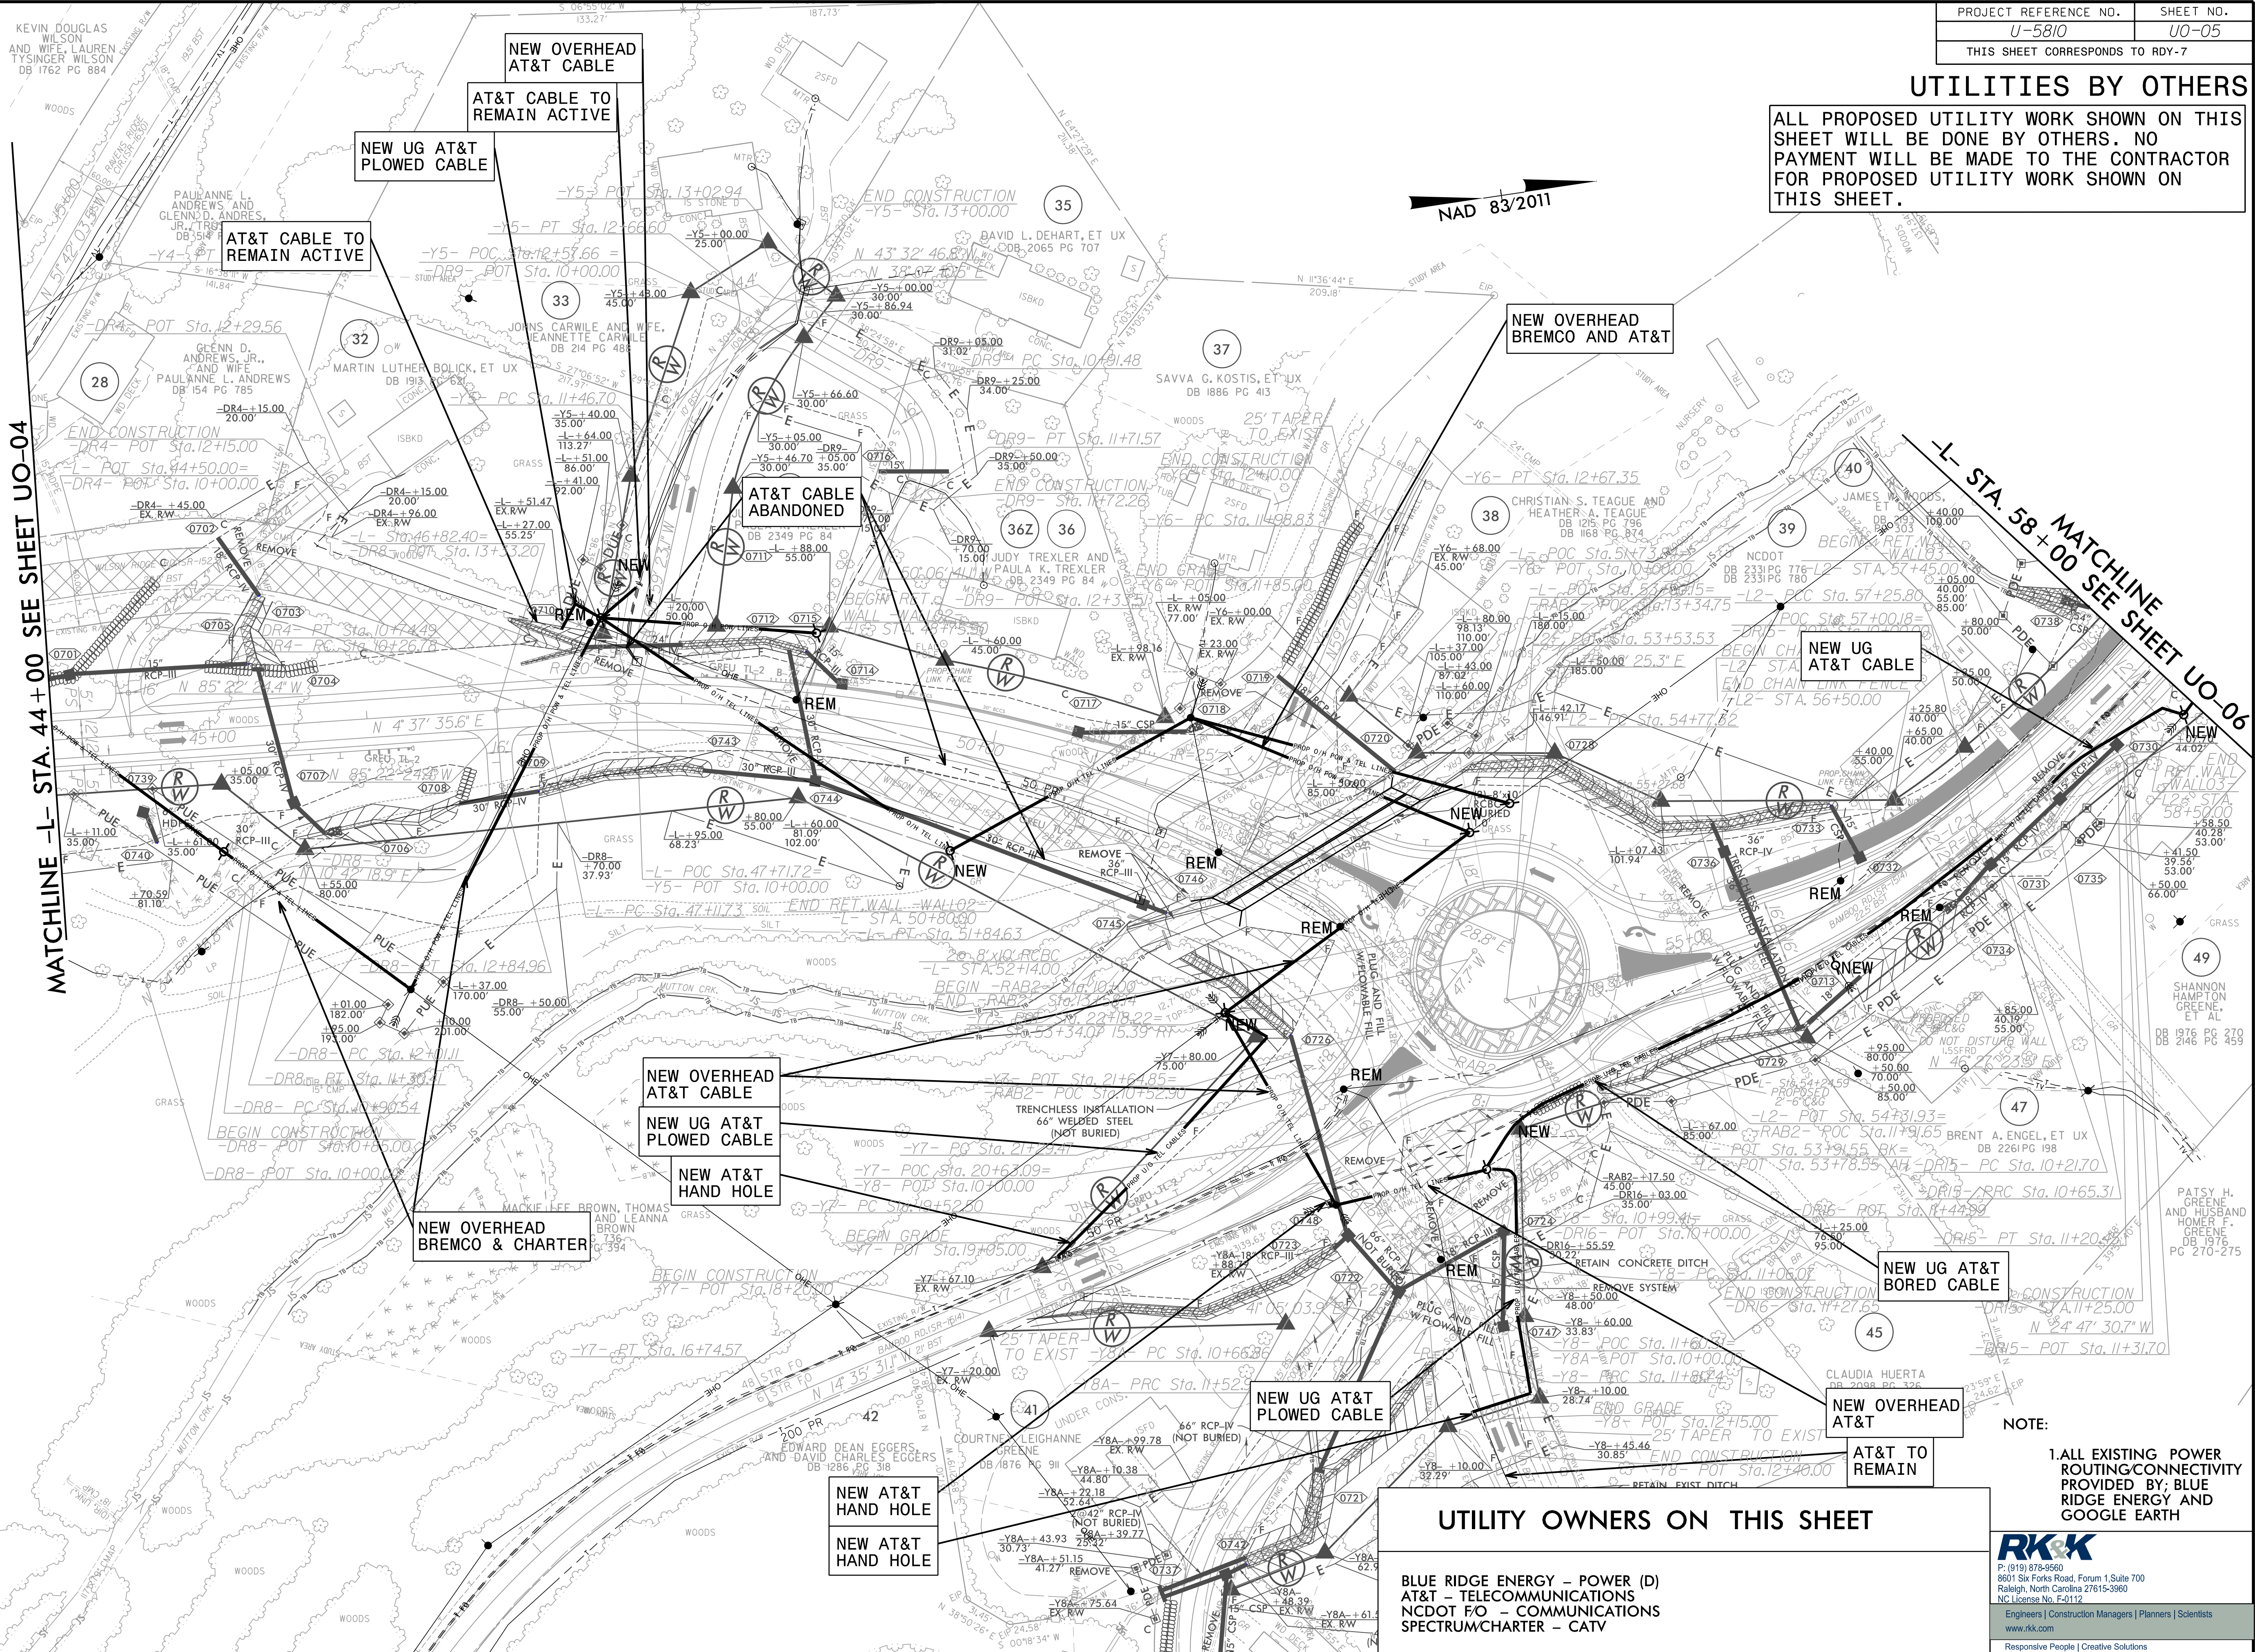

UTILITY OWNERS ON THIS SHEET

BLUE RIDGE ENERGY – POWER (D)
AT&T – TELECOMMUNICATIONS
NCDOT F/O – COMMUNICATIONS
SPECTRUM/CHARTER – CATV

NOTE:

1. ALL EXISTING POWER ROUTING/CONNECTIVITY PROVIDED BY: BLUE RIDGE ENERGY AND GOOGLE EARTH



P: (919) 878-8580
8601 Six Forks Road, Forum 1, Suite 700
Raleigh, North Carolina 27615-3960
NC License No. F-0112
Engineers | Construction Managers | Planners | Scientists
www.rkk.com
Responsive People | Creative Solutions

UTILITIES BY OTHERS

ALL PROPOSED UTILITY WORK SHOWN ON THIS SHEET WILL BE DONE BY OTHERS. NO PAYMENT WILL BE MADE TO THE CONTRACTOR FOR PROPOSED UTILITY WORK SHOWN ON THIS SHEET.

NEW UG AT&T CABLE
DIRECTIONAL BORE 5' DEEP

AT&T CABLE
ABANDONED



NEW OVERHEAD
BREMCO & CHARTER

NEW OVERHEAD
AT&T CABLE

AT&T CABLE
ABANDONED

MATCHLINE -L- STA. 58+50 SEE SHEET UO-05

MATCHLINE -L- STA. 71+00 SEE SHEET UO-07

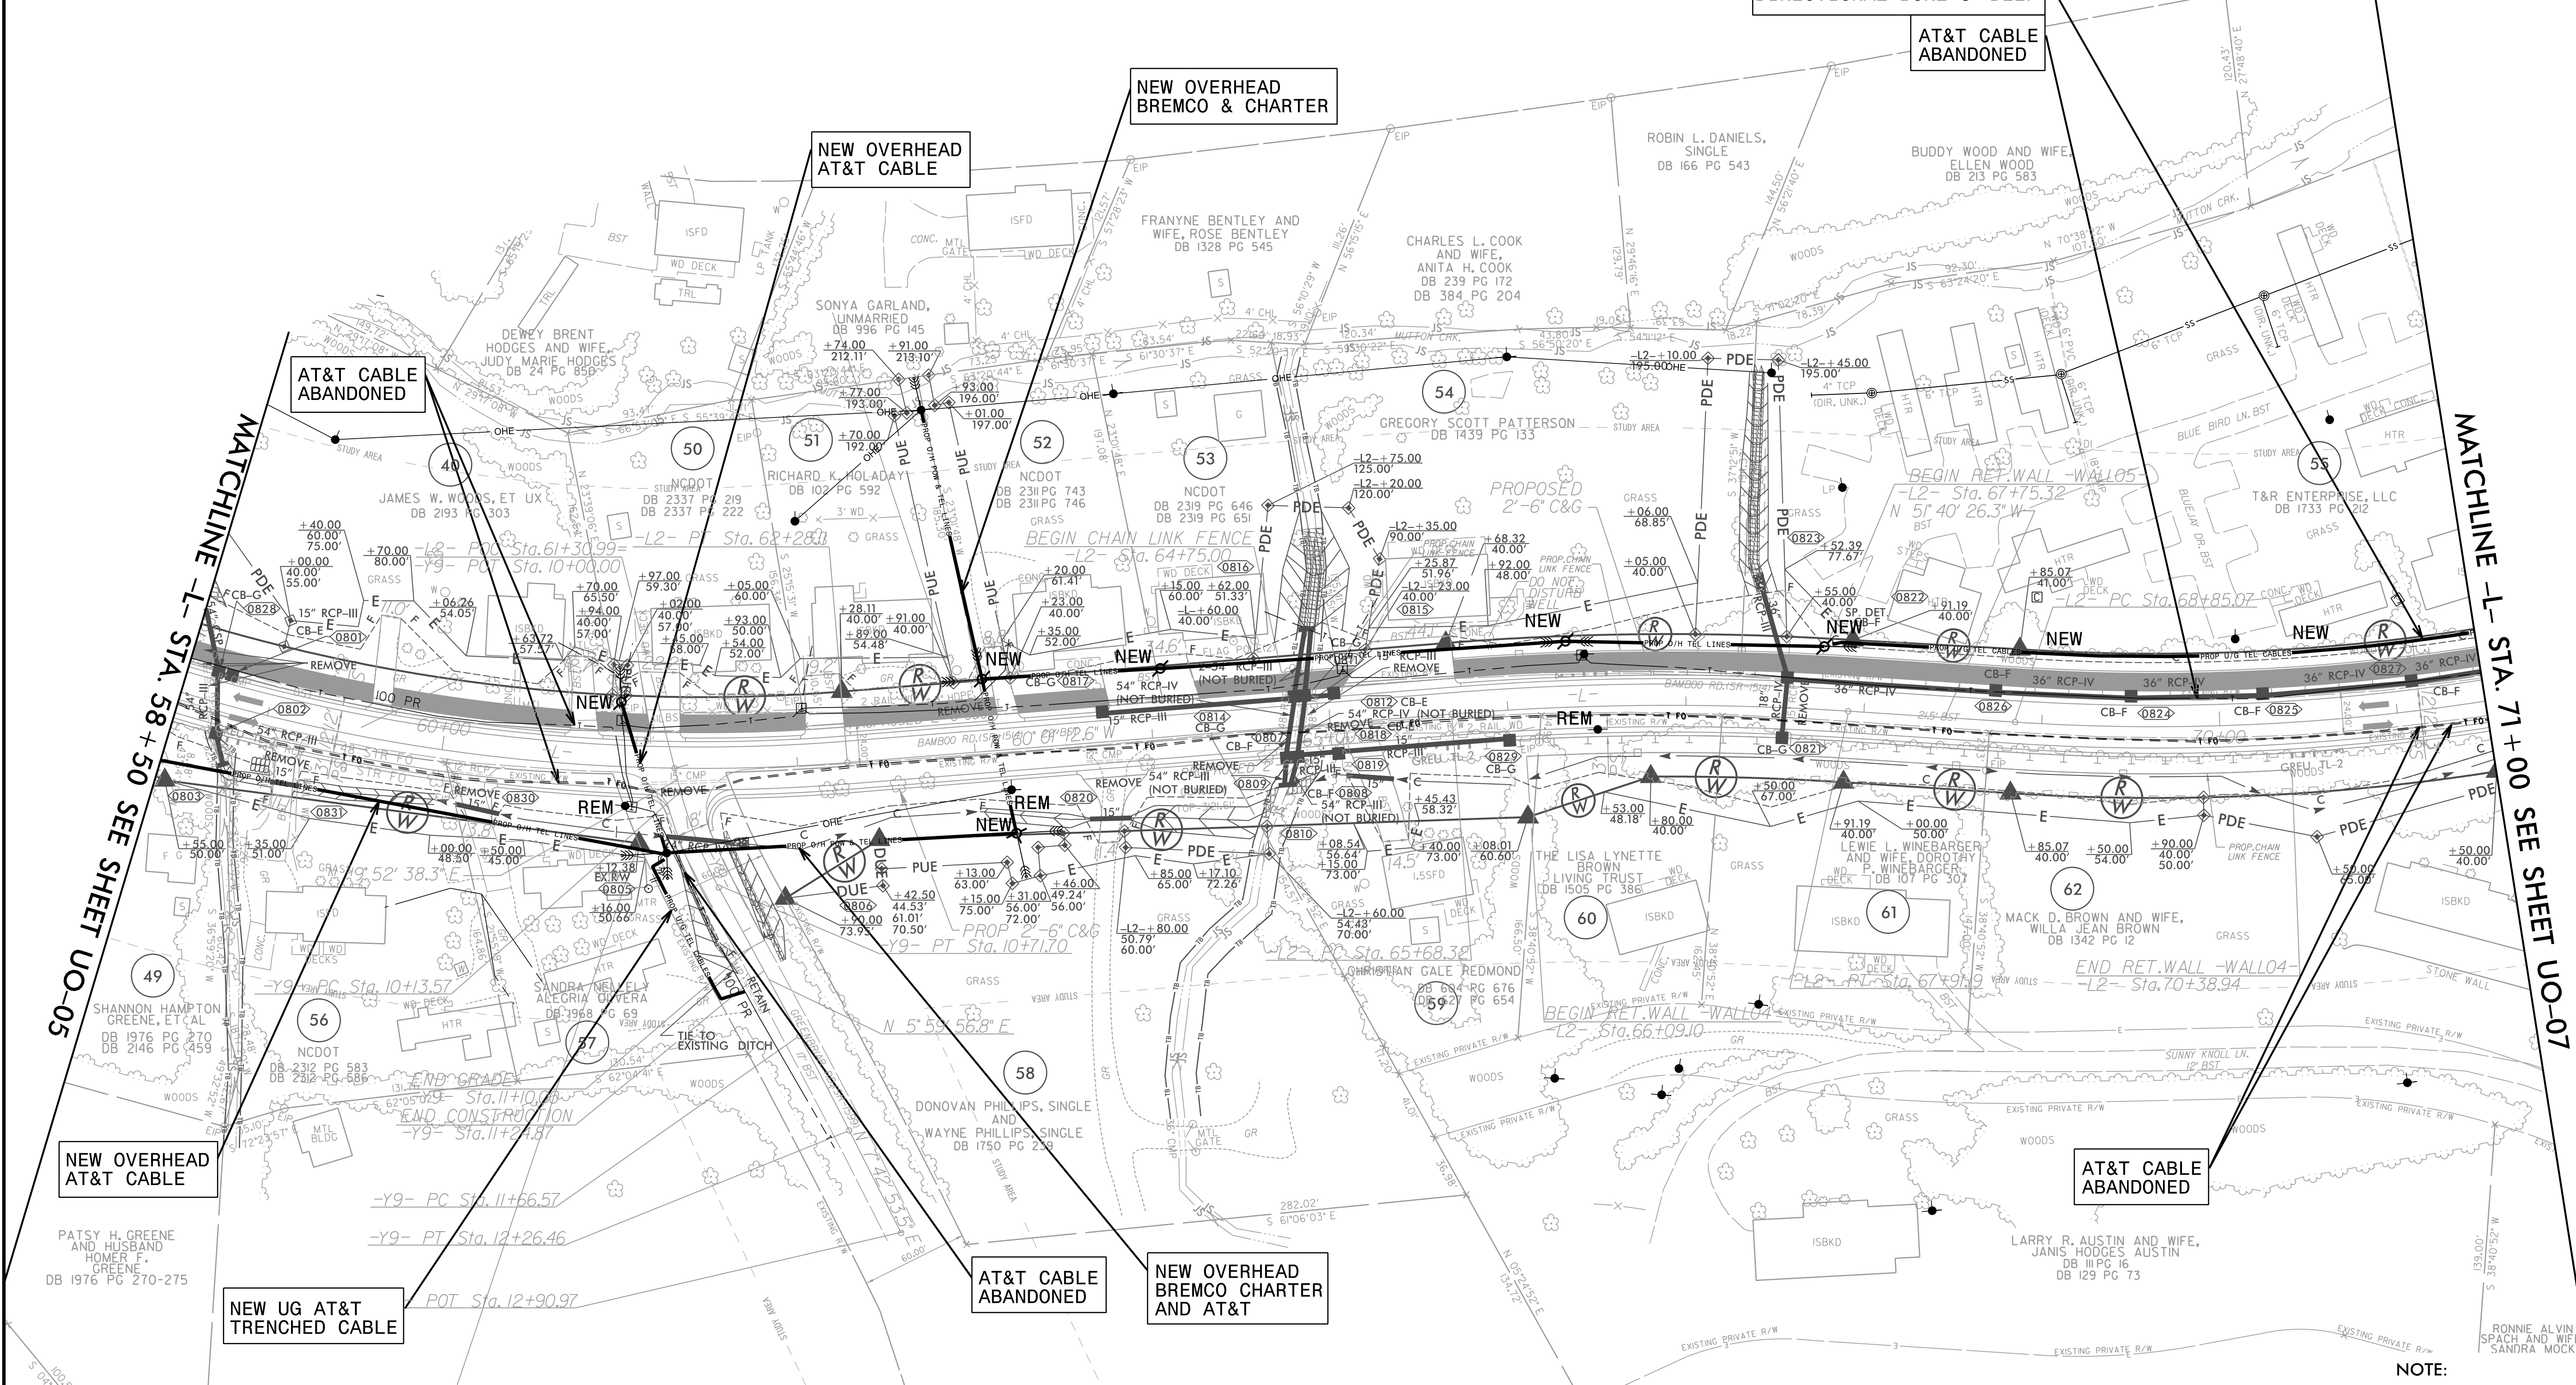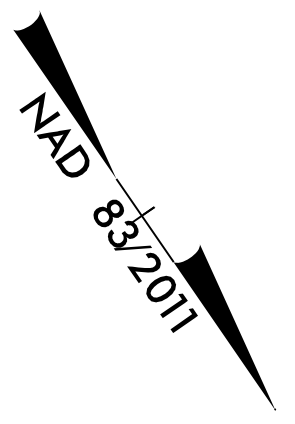

NOTE:

1. ALL EXISTING POWER ROUTING/CONNECTIVITY PROVIDED BY; BLUE RIDGE ENERGY AND GOOGLE EARTH

UTILITY OWNERS ON THIS SHEET

BLUE RIDGE ENERGY - POWER (D)
NCDOT F.O - COMMUNICATIONS
SPECTRUM/CHARTER - CATV
TOWN OF BOONE - WATER & SEWER
AT&T - TELECOMMUNICATIONS



P: (919) 878-9560
8601 Six Forks Road, Forum 1, Suite 700
Raleigh, North Carolina 27615-3960
NC License No. F-0112

Responsive People | Creative Solutions


5/11/2026 5:41:00 PM C:\Users\jordan\OneDrive\Documents\Projects\2015\150777_NCWest\LSA\A01_U5810\Design\Utilities\Engineering\UBON\Proj\U-5810-ut-rd\09_U007_psh.dgn 8/17/99

PROJECT REFERENCE NO.	SHEET NO.
U-5810	U0-07
THIS SHEET CORRESPONDS TO RDY-9	

ALL PROPOSED UTILITY WORKSHOWN ON THIS SHEET WILL BE DONE BY OTHERS. NO PAYMENT WILL BE MADE TO THE CONTRACTOR FOR PROPOSED UTILITY WORK SHOWN ON THIS SHEET.

NOTE:

1. ALL EXISTING POWER ROUTING/CONNECTIVITY PROVIDED BY: BLUE RIDGE ENERGY AND GOOGLE EARTH

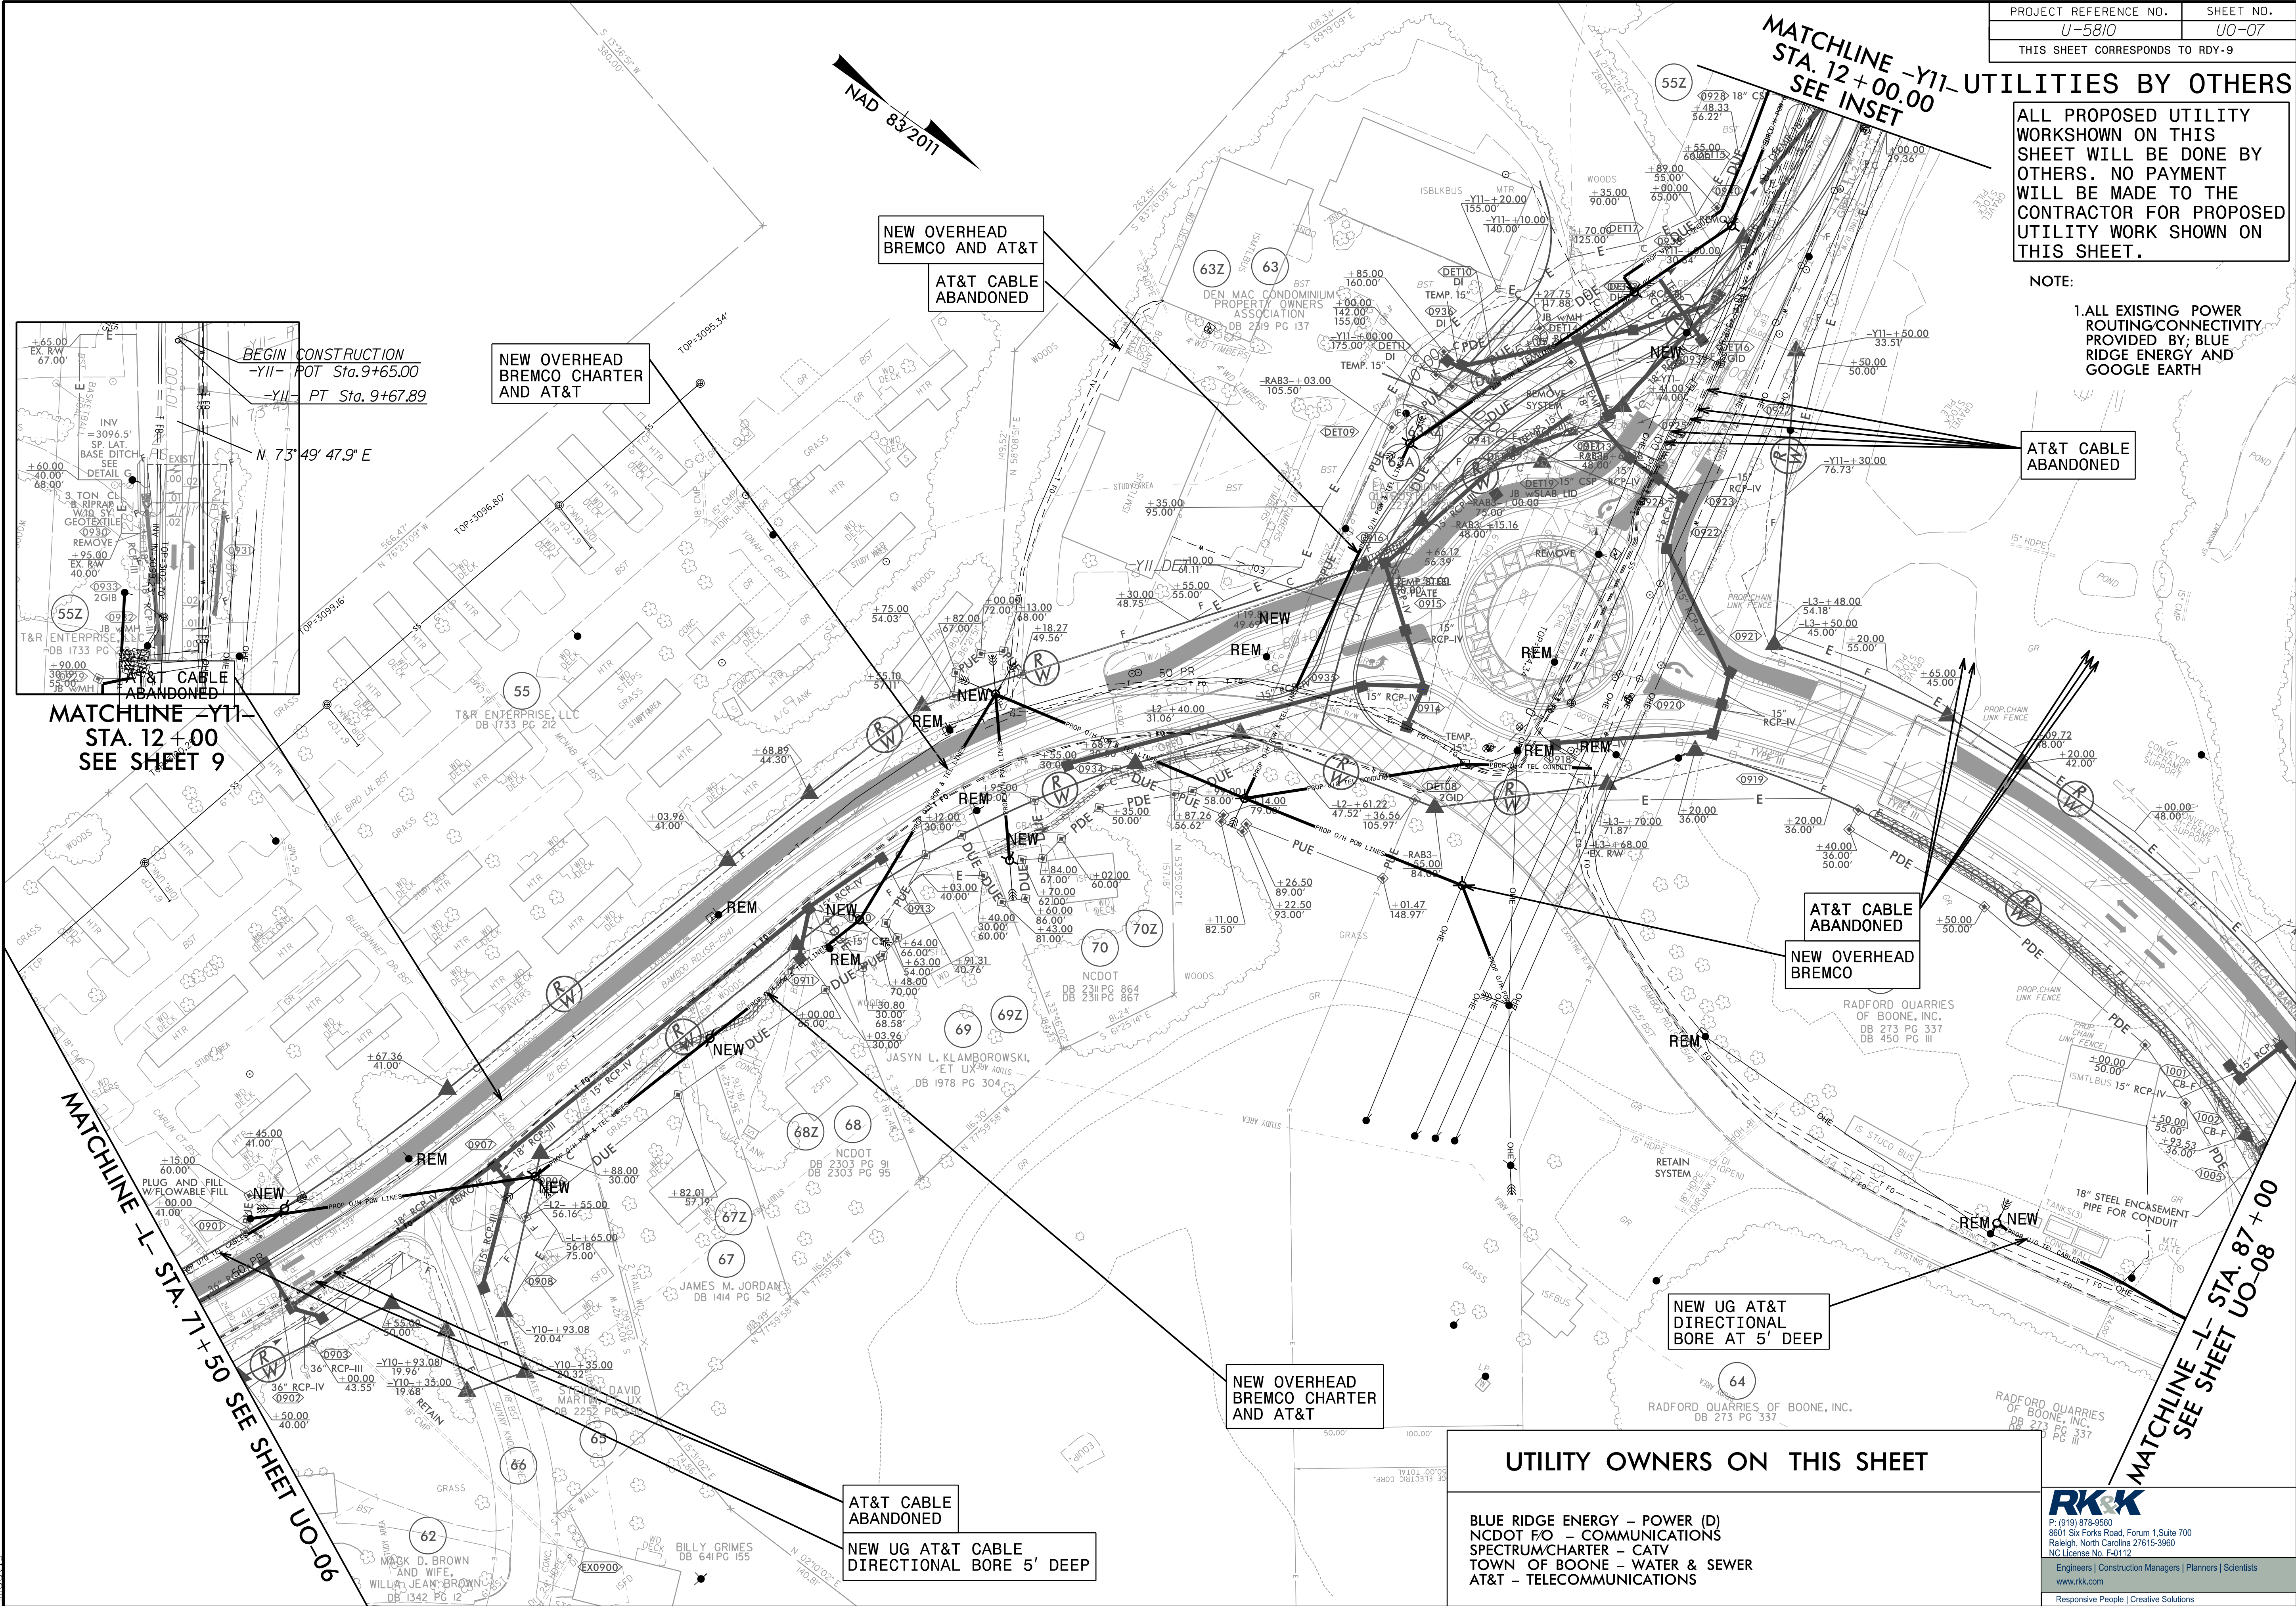


UTILITY OWNERS ON THIS SHEET

BLUE RIDGE ENERGY - POWER (D)
NCDOT FO - COMMUNICATIONS
SPECTRUM/CHARTER - CATV
TOWN OF BOONE - WATER & SEWER
AT&T - TELECOMMUNICATIONS

RK&K
P: (819) 878-8580
8601 Six Forks Road, Forum 1, Suite 700
Raleigh, North Carolina 27615-3960
NC License No. F-0112
Engineers | Construction Managers | Planners | Scientists
www.rkk.com
Responsive People | Creative Solutions

UTILITIES BY OTHERS

ALL PROPOSED UTILITY WORK SHOWN ON THIS SHEET WILL BE DONE BY OTHERS. NO PAYMENT WILL BE MADE TO THE CONTRACTOR FOR PROPOSED UTILITY WORK SHOWN ON THIS SHEET.

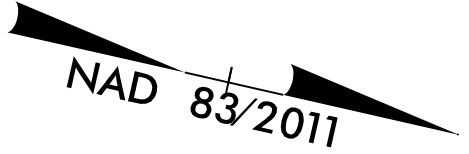

NOTE:

1. ALL EXISTING POWER ROUTING/CONNECTIVITY PROVIDED BY: BLUE RIDGE ENERGY AND GOOGLE EARTH

UTILITY OWNERS ON THIS SHEET

BLUE RIDGE ENERGY – POWER (D)
FRONTIER NATURAL GAS – NATURAL GAS
NCDOT FO – COMMUNICATIONS
SPECTRUM/CHARTER – CATV
TOWN OF BOONE – WATER & SEWER
AT&T – TELECOMMUNICATIONS



P: (919) 878-9560
8601 Six Forks Road, Forum 1, Suite 700
Raleigh, North Carolina 27615-3960
NC License No. F-0112

Engineers | Construction Managers | Planners | Scientists
www.rkk.com

Responsive People | Creative Solutions

8/17/99

5/11/2026
\\adurkk.com\Fs\Cloud\Projects\2015\15077_NCWest\LSA\A01_U5810_Design\Utilities\Engineering\UBDN\Proj\U-5810_ut_rdy\U009_psh.dgn
madavis

