


TIP PROJECT: U-4700CB

CONTRACT: C204947

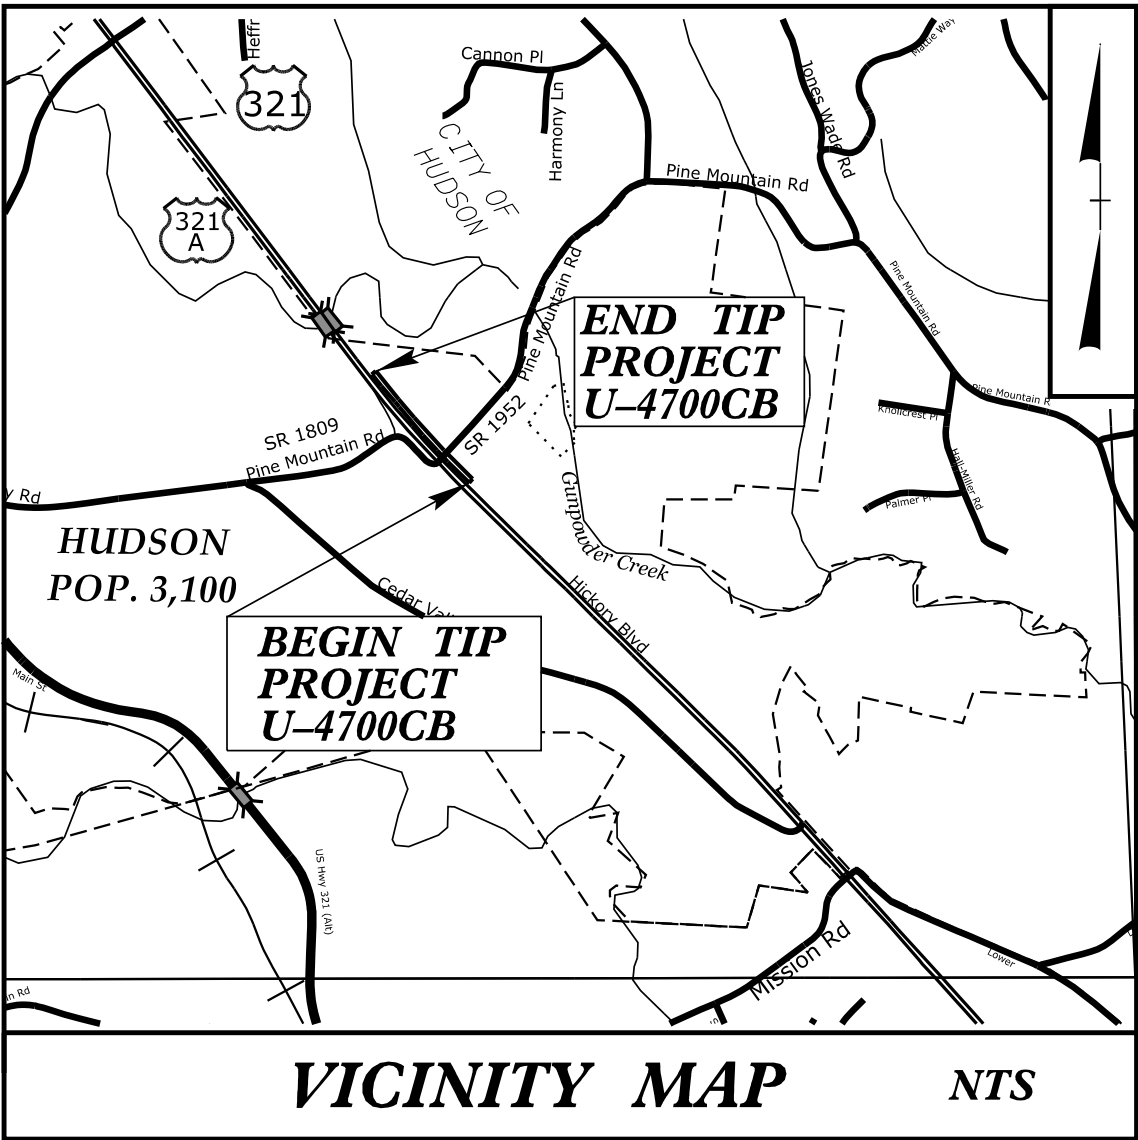



STATE OF NORTH CAROLINA
DIVISION OF HIGHWAYS

CALDWELL COUNTY


LOCATION: US 321- AT SR 1809 /1952 (PINE MOUNTAIN ROAD)

TYPE OF WORK: GRADING, DRAINAGE, PAVING, SIGNALS AND RETAINING WALL

STATE	STATE PROJECT REFERENCE NO.	SHEET NO.	TOTAL SHEETS
N.C.	U-4700CB	1	
STATE PROJ. NO.	F. A. PROJ. NO.	DESCRIPTION	
35993.1.11		PE	
35993.2.9	NHP-0321(046)	ROW	
35993.2.13	NHP-0321(046)	UTIL	
35993.3.9	NHP-0321(046)	CONST	

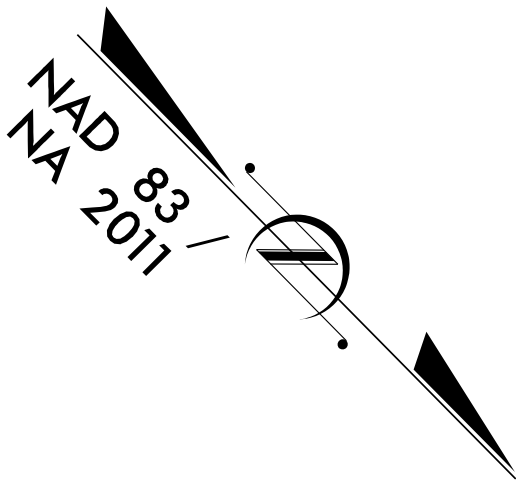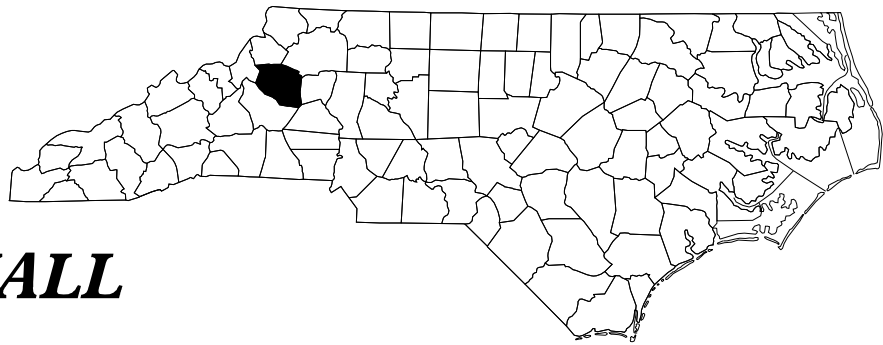

BEGIN TIP PROJECT U-4700CB
-L- POT Sta.593+50.00

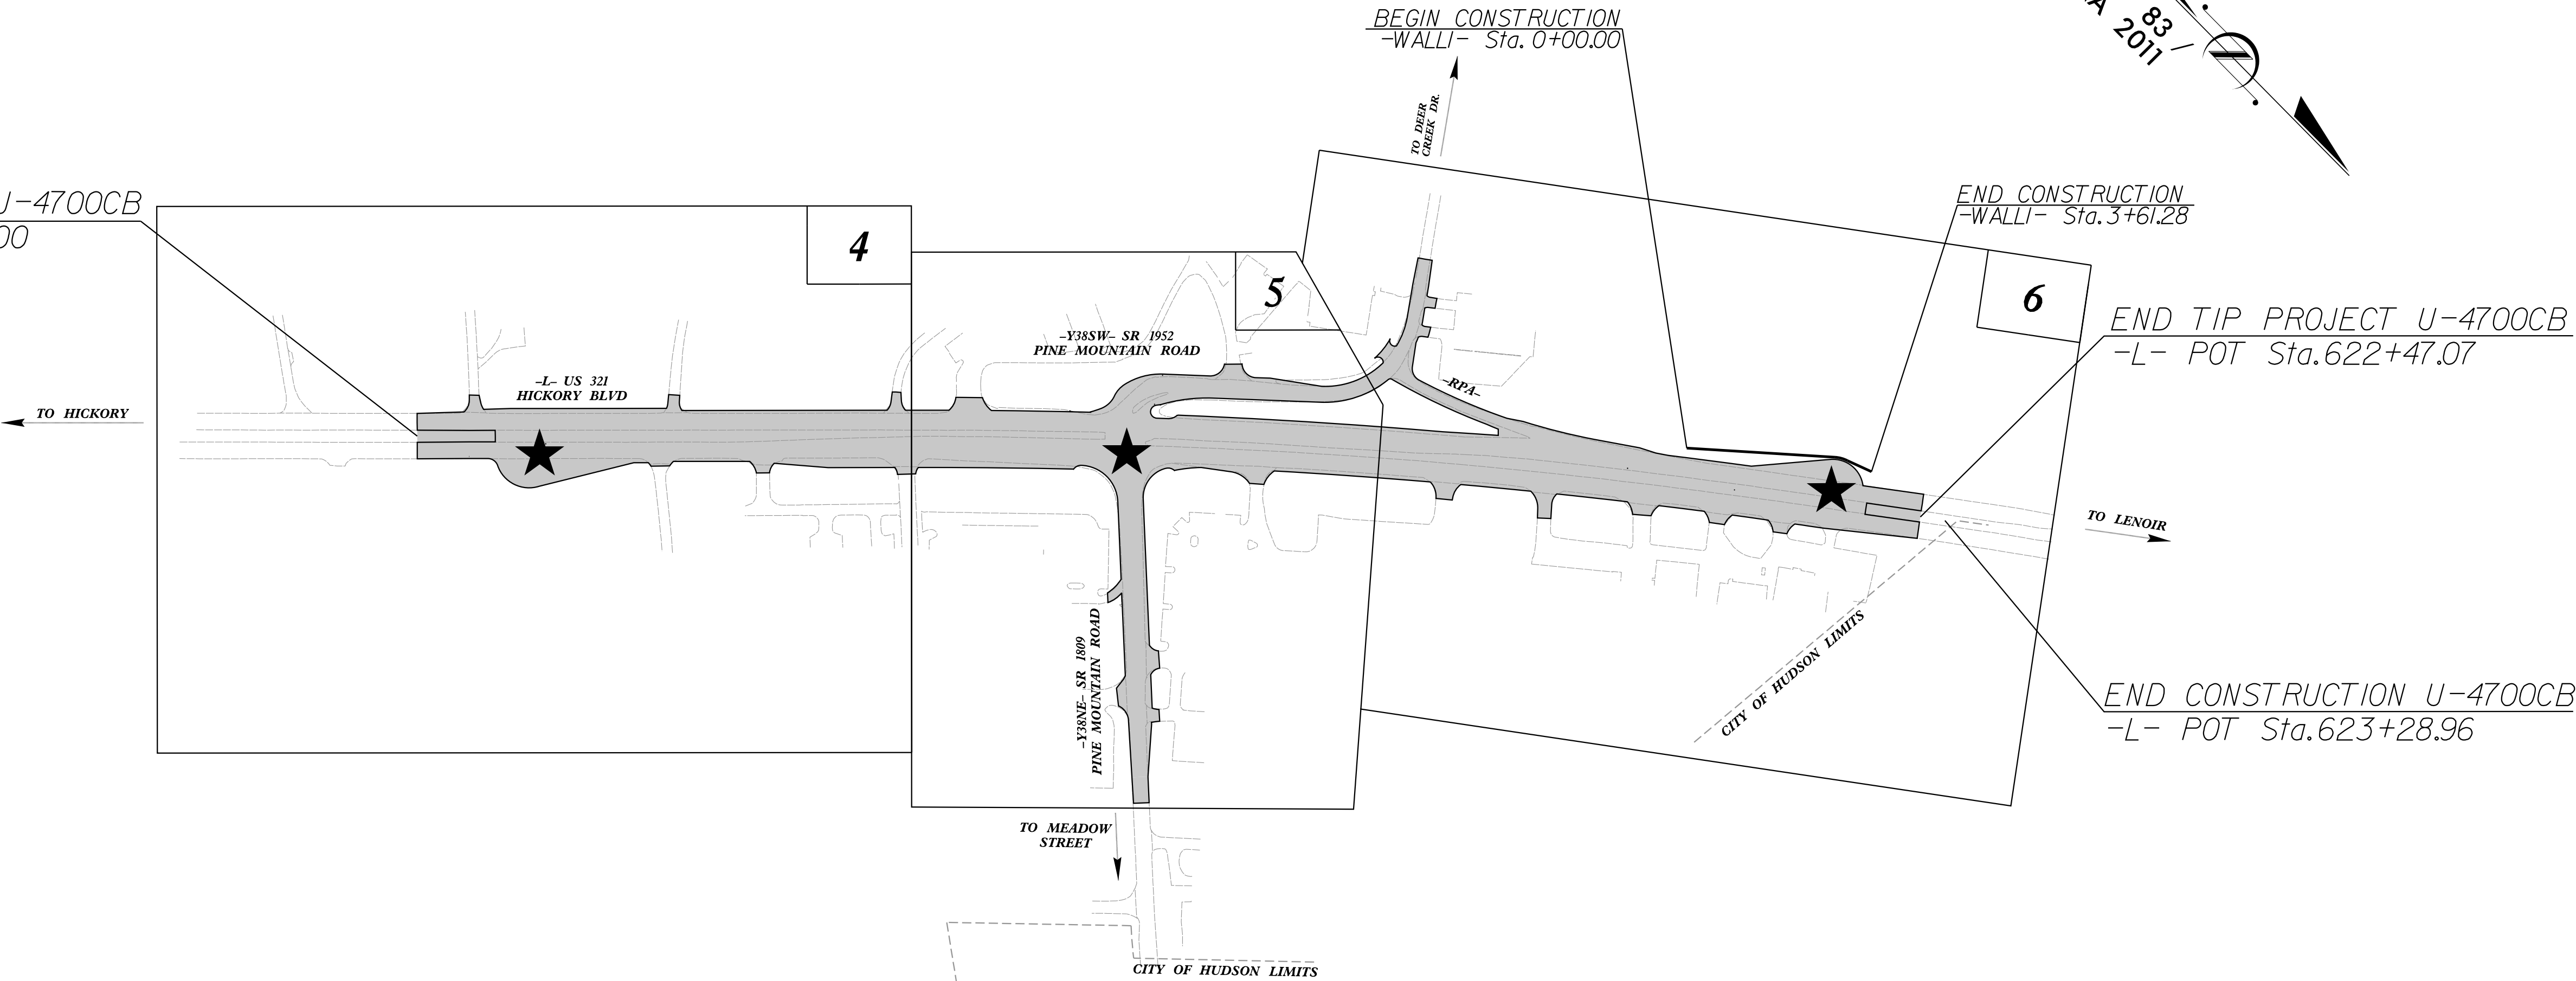


★ PROPOSED SIGNAL

This is a Limited Controlled Access Project with access being limited to interchanges and at-grade intersections.

NCDOT CONTACT: RAMIE A. SHAW, PE DIVISION PROJECT DEVELOPEMENT ENGINEER

DOCUMENT NOT CONSIDERED FINAL
UNLESS ALL SIGNATURES COMPLETED

GRAPHIC SCALES

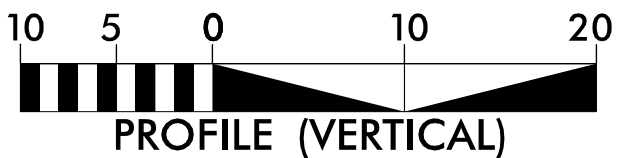

DESIGN DATA

ADT 2026 = 38,200
ADT 2046 = 50,000
K = 8 %
D = 55 %
T = 6 % *
V = 60 MPH
* TTST = 3% DUAL 3%
FUNC CLASS =
PRINCIPAL ARTERIAL
STATEWIDE TIER

PROJECT LENGTH

LENGTH ROADWAY PROJECT U-4700CB= 0.549 MI.
TOTAL LENGTH OF PROJECT U-4700CB= 0.549 MI.



Prepared In the Office of:

Johnson, Mirmiran, & Thompson Inc.
4700 Falls of Neuse Rd, Suite 100,
Raleigh, NC. 27609
License No: C-3097

2024 STANDARD SPECIFICATIONS

RIGHT OF WAY DATE:
DECEMBER 31, 2018

LETTING DATE:
SEPTEMBER 15, 2026

REECE SCHULER, PE, PLS
PROJECT ENGINEER

JOSHUA ROEMER, PE
PROJECT DESIGN ENGINEER

HYDRAULICS ENGINEER

Signed by:
Kewin Higgins
SIGNATURE: E0980BE48F02444

P.E.




ROADWAY DESIGN
ENGINEER

Signed by:
Reece Schuler
SIGNATURE: E034024C7B24FC

P.E.

6/2/2026 12:06:22 PM PDT



6/2/2026 12:49:04 PM PDT

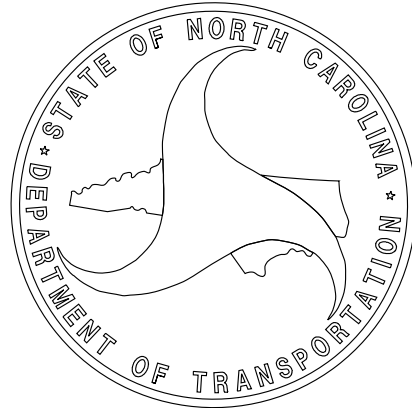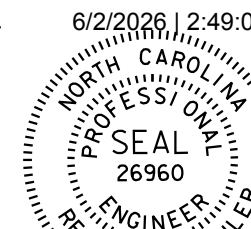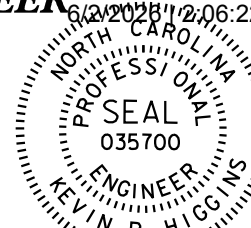


6/22/99

FINAL PAVEMENT SCHEDULE			
C1	PROP. APPROX. 3" ASPHALT CONCRETE SURFACE COURSE, TYPE S9.5C, AT AN AVERAGE RATE OF 168 LBS PER SQ. YARD IN EACH OF TWO LAYERS.	R3	EXPRESSWAY GUTTER
C2	PROP. VAR. DEPTH ASPHALT CONCRETE SURFACE COURSE, TYPE S9.5C, AT AN AVERAGE RATE OF 112 LBS. PER SQ. YARD PER 1" DEPTH TO BE PLACED IN LAYERS NOT TO EXCEED 2" IN DEPTH.	S	4" CONCRETE SIDEWALK
D1	PROP. APPROX. 4.0" ASPHALT CONCRETE INTERMEDIATE COURSE, TYPE I19.0C, AT AN AVERAGE RATE OF 456 LBS PER SQ. YARD.	T	EARTH MATERIAL
D2	PROP. VAR. DEPTH ASPHALT CONCRETE INTERMEDIATE COURSE, TYPE I19.0C, AT AN AVERAGE RATE OF 114 LBS. PER SQ. YARD PER 1" DEPTH TO BE PLACED IN LAYERS NOT LESS THAN 2.5" IN DEPTH OR GREATER THAN 4.0" IN DEPTH.	U	EXISTING PAVEMENT
E1	PROP. APPROX. 5.5" ASPHALT CONCRETE BASE COURSE, TYPE B25.0C, AT AN AVERAGE RATE OF 627 LBS PER SQ. YARD.	V1	MILLING BITUMINOUS PAVEMENT. 1.5" DEPTH
E2	PROP. VAR. DEPTH ASPHALT CONCRETE BASE COURSE, TYPE B25.0C, AT AN AVERAGE RATE OF 114 LBS. PER SQ. YARD PER 1" DEPTH TO BE PLACED IN LAYERS NOT GREATER THAN 5.5" IN DEPTH OR LESS THAN 3.0" IN DEPTH.	V2	INCIDENTAL MILLING BITUMINOUS PAVEMENT, VARIABLE 0" TO 1.5" DEPTH
R1	1' - 6" CURB AND GUTTER	W	VARIABLE DEPTH ASPHALT PAVEMENT (SEE STANDARD WEDGING DETAIL THIS SHEET)
R2	2'-6" CURB AND GUTTER		

NOTE: PAVEMENT EDGE SLOPES ARE 1:1 UNLESS SHOWN OTHERWISE.

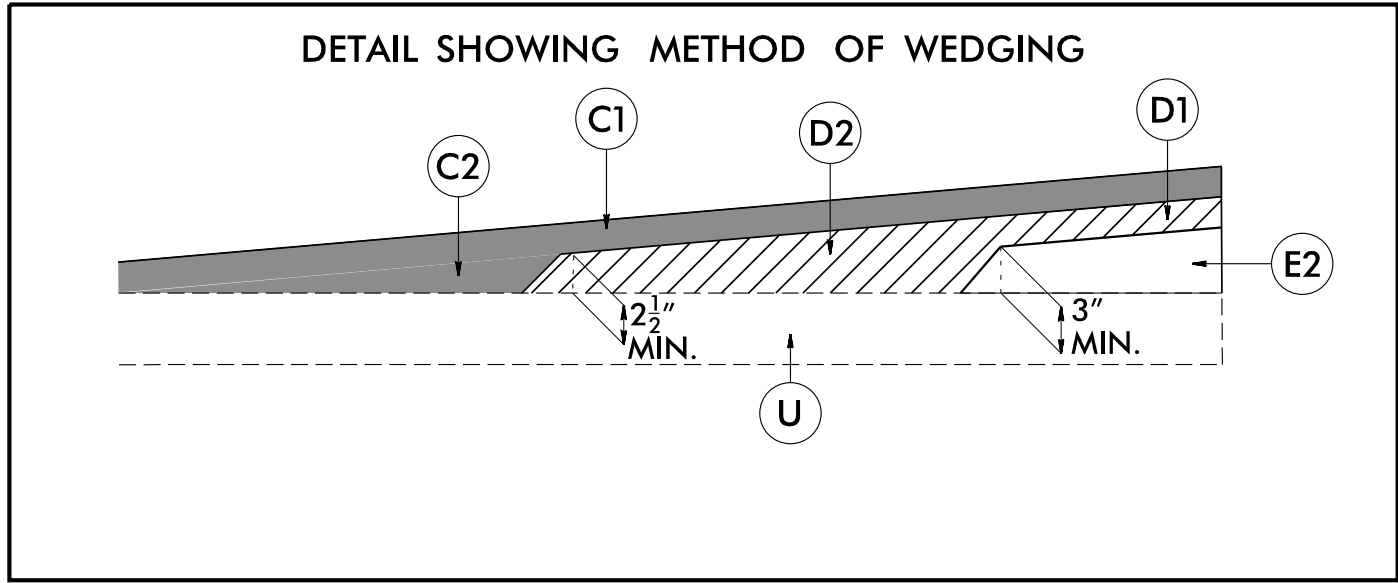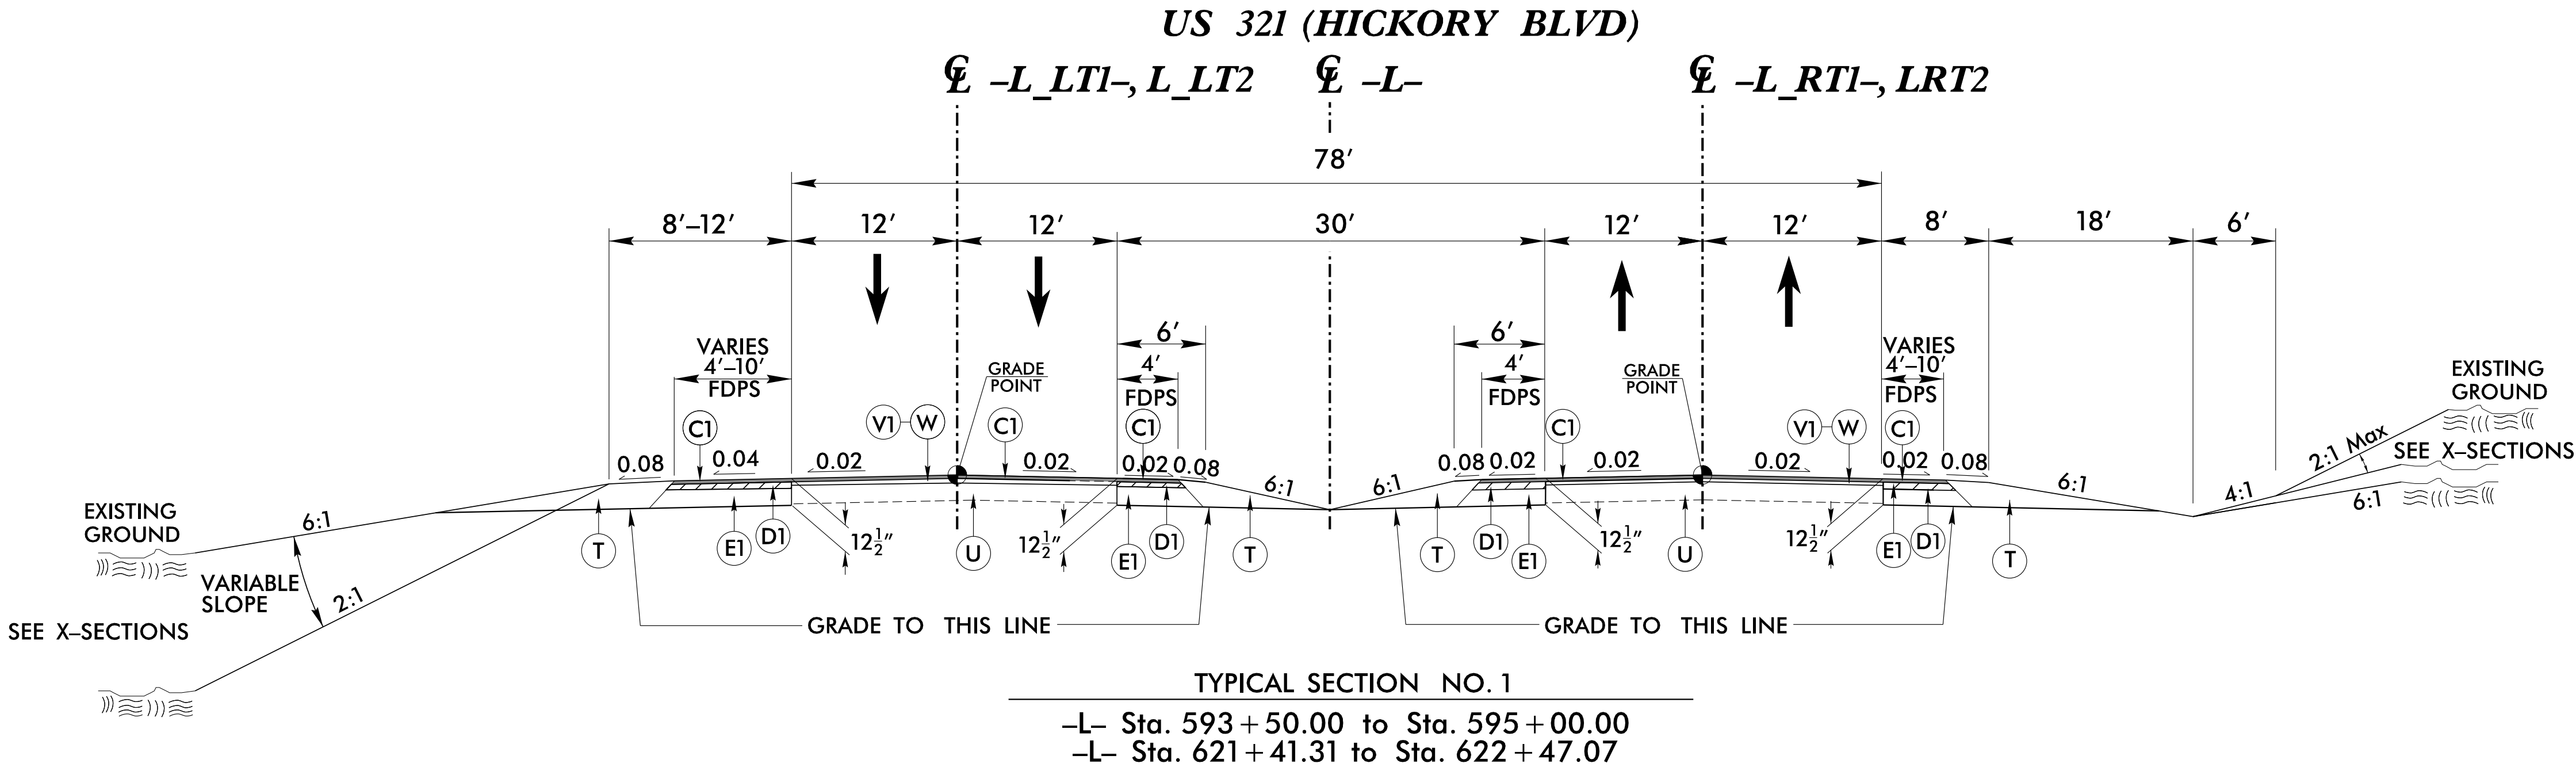


DOCUMENT NOT CONSIDERED FINAL UNLESS ALL SIGNATURES COMPLETED	PROJECT REFERENCE NO. <i>U-4700CB</i>	SHEET NO. <i>2A-1</i>
	PAVEMENT DESIGN ENGINEER 6/22/99 12:44:04 PM PDT NORTH CAROLINA PROFESSIONAL SEAL 049851 ENGINEER RAMIE A. SHAW Kamit Shaw ROADWAY DESIGN ENGINEER 6/22/99 12:48:04 PM PDT NORTH CAROLINA PROFESSIONAL SEAL 26960 ENGINEER KEITH SCHULER Keith Schuler Johnson, Mirmiran, & Thompson Inc. 4700 Falls of Neuse Rd, Suite 100, Raleigh, NC, 27609 License No: C-3097	

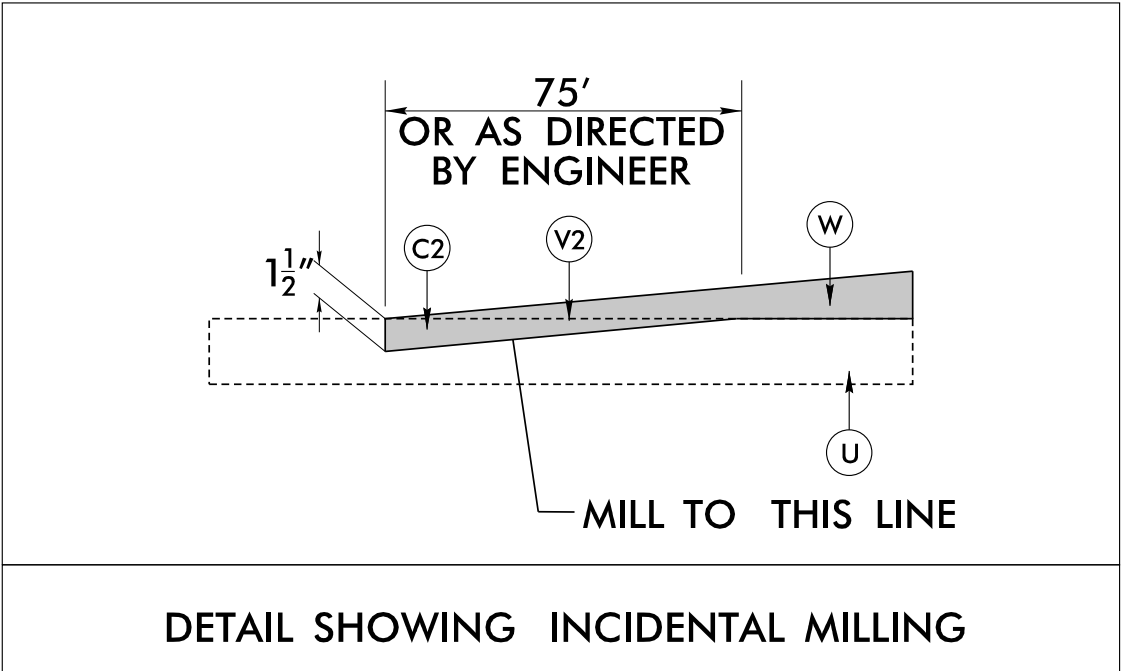


- L- Sta. 593+50.00 to Sta. 594+25.00 RT
- L- Sta. 593+50.00 to Sta. 594+25.00 LT
- L- Sta. 621+72.07 to Sta. 622+47.07 RT
- L- Sta. 621+72.07 to Sta. 622+47.07 LT
- Y38SW- Sta. 10+30.00 to Sta. 11+05.00
- Y38SW- Sta. 16+65.00 to Sta. 17+40.00
- RPA- Sta. 5+00.00 to Sta. 5+75.00
- RPA- Sta. 8+95.03 to Sta. 9+70.03

NOTE: PAVEMENT EDGE SLOPES ARE 1:1 UNLESS SHOWN OTHERWISE.


℄ -Y38SW- SR 1809 (PINE MOUNTAIN RD)

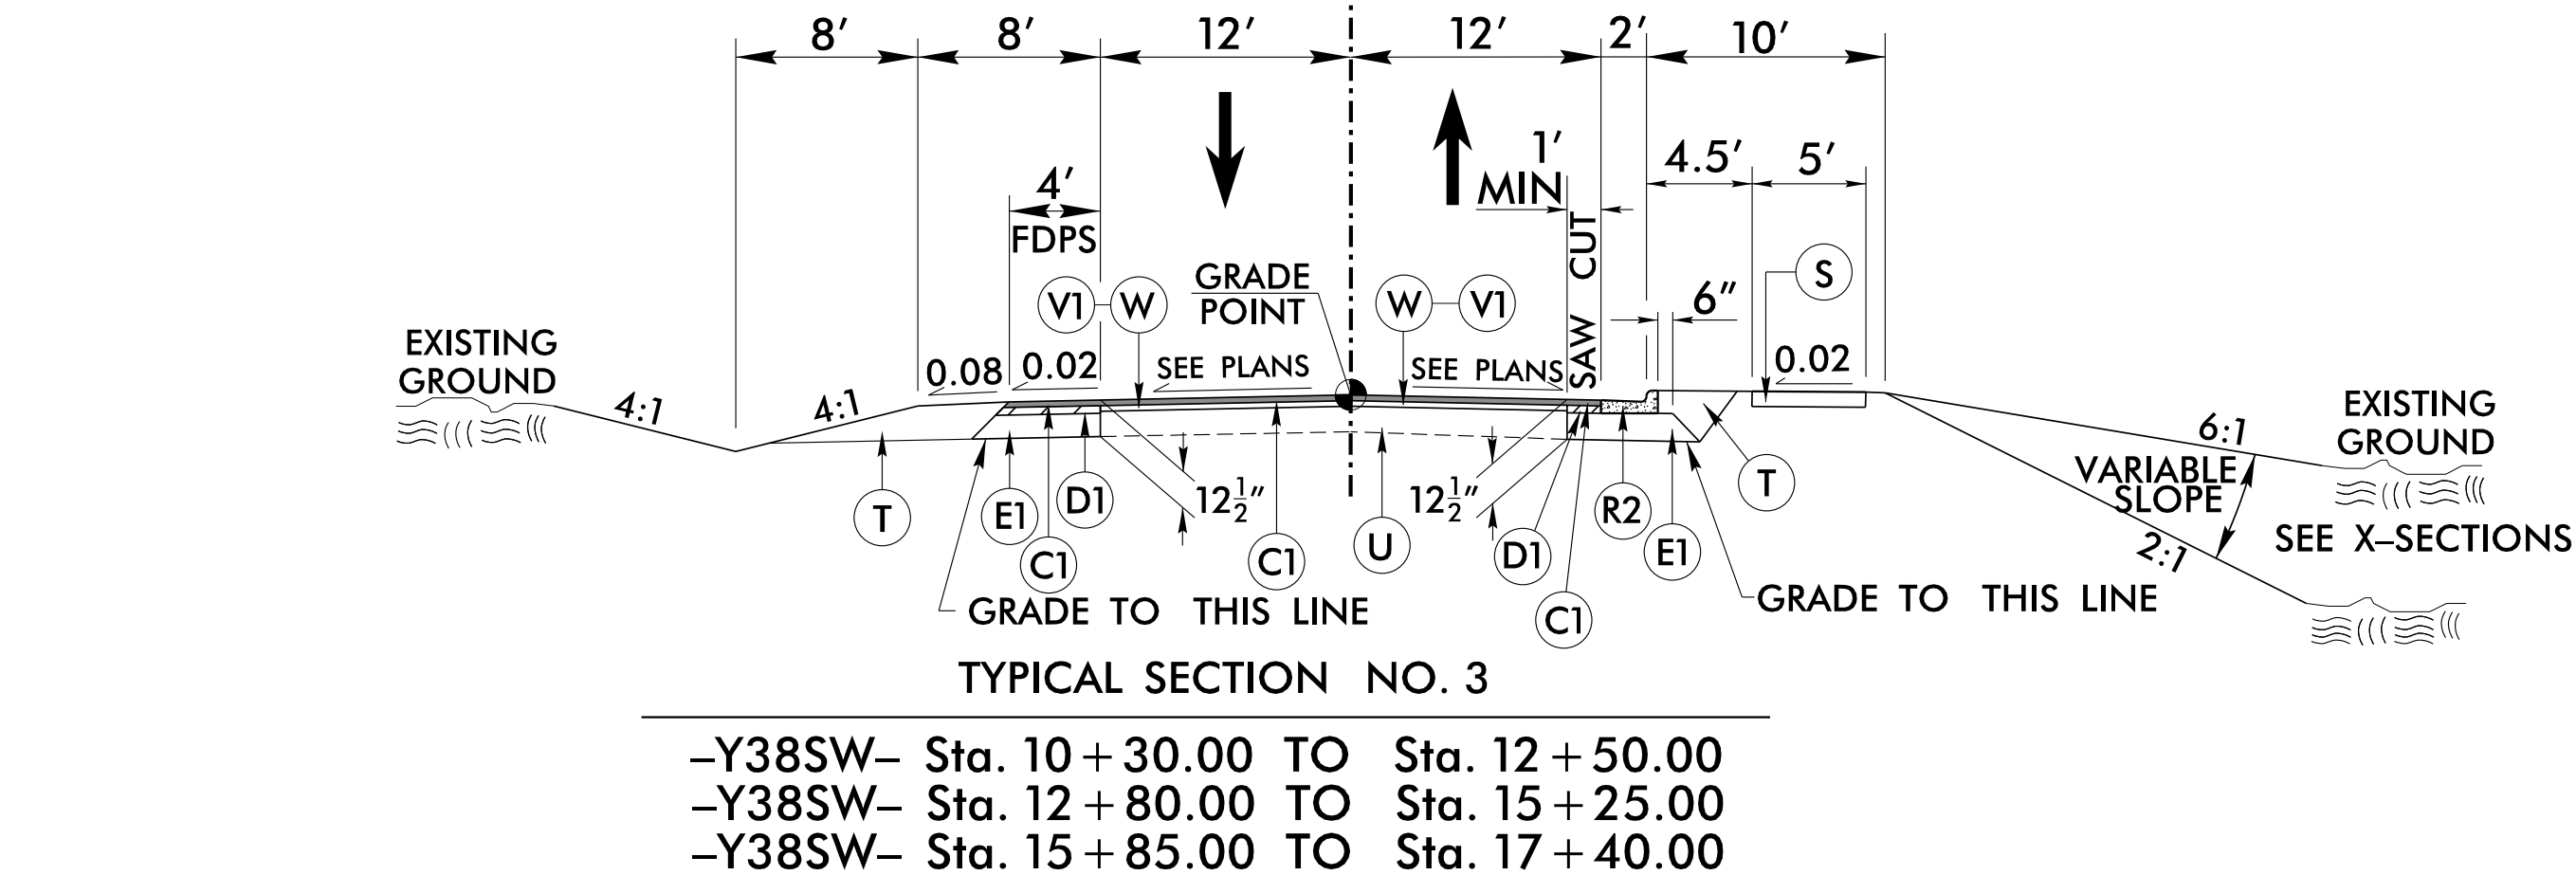


£ -L- US 321 (HICKORY BLVD)

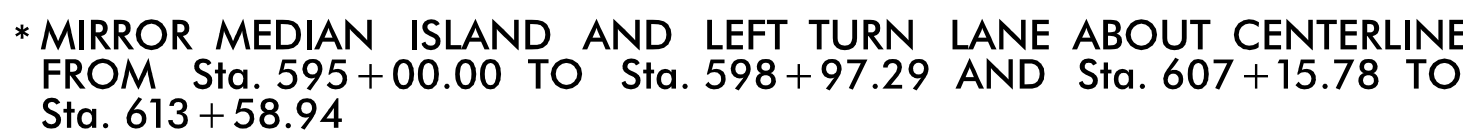

℄ -Y38SW- SR 1809 (PINE MOUNTAIN RD)

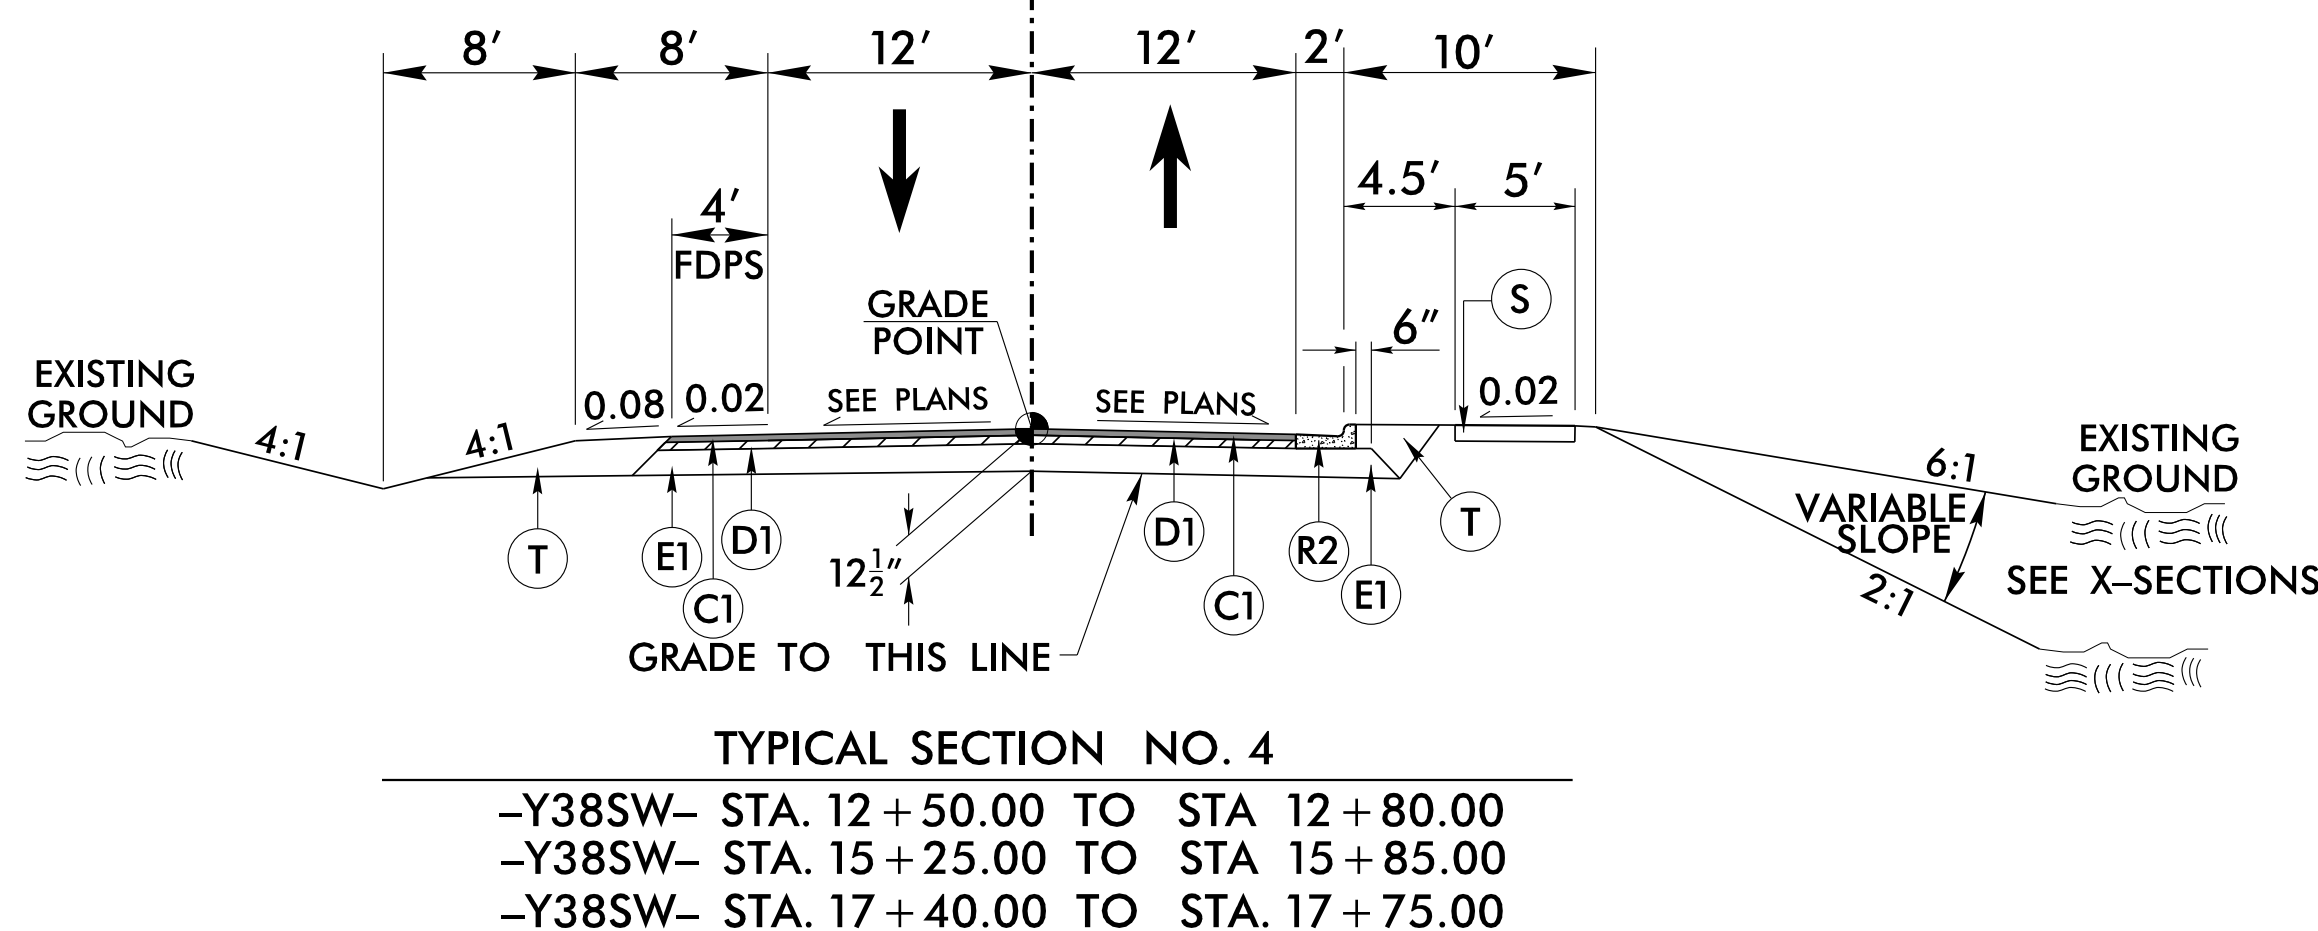

JMT *Johnson, Mirmiran, & Thompson Inc.*
4700 Falls of Neuse Rd, Suite 100,
Raleigh, NC, 27609
License No: C-3097

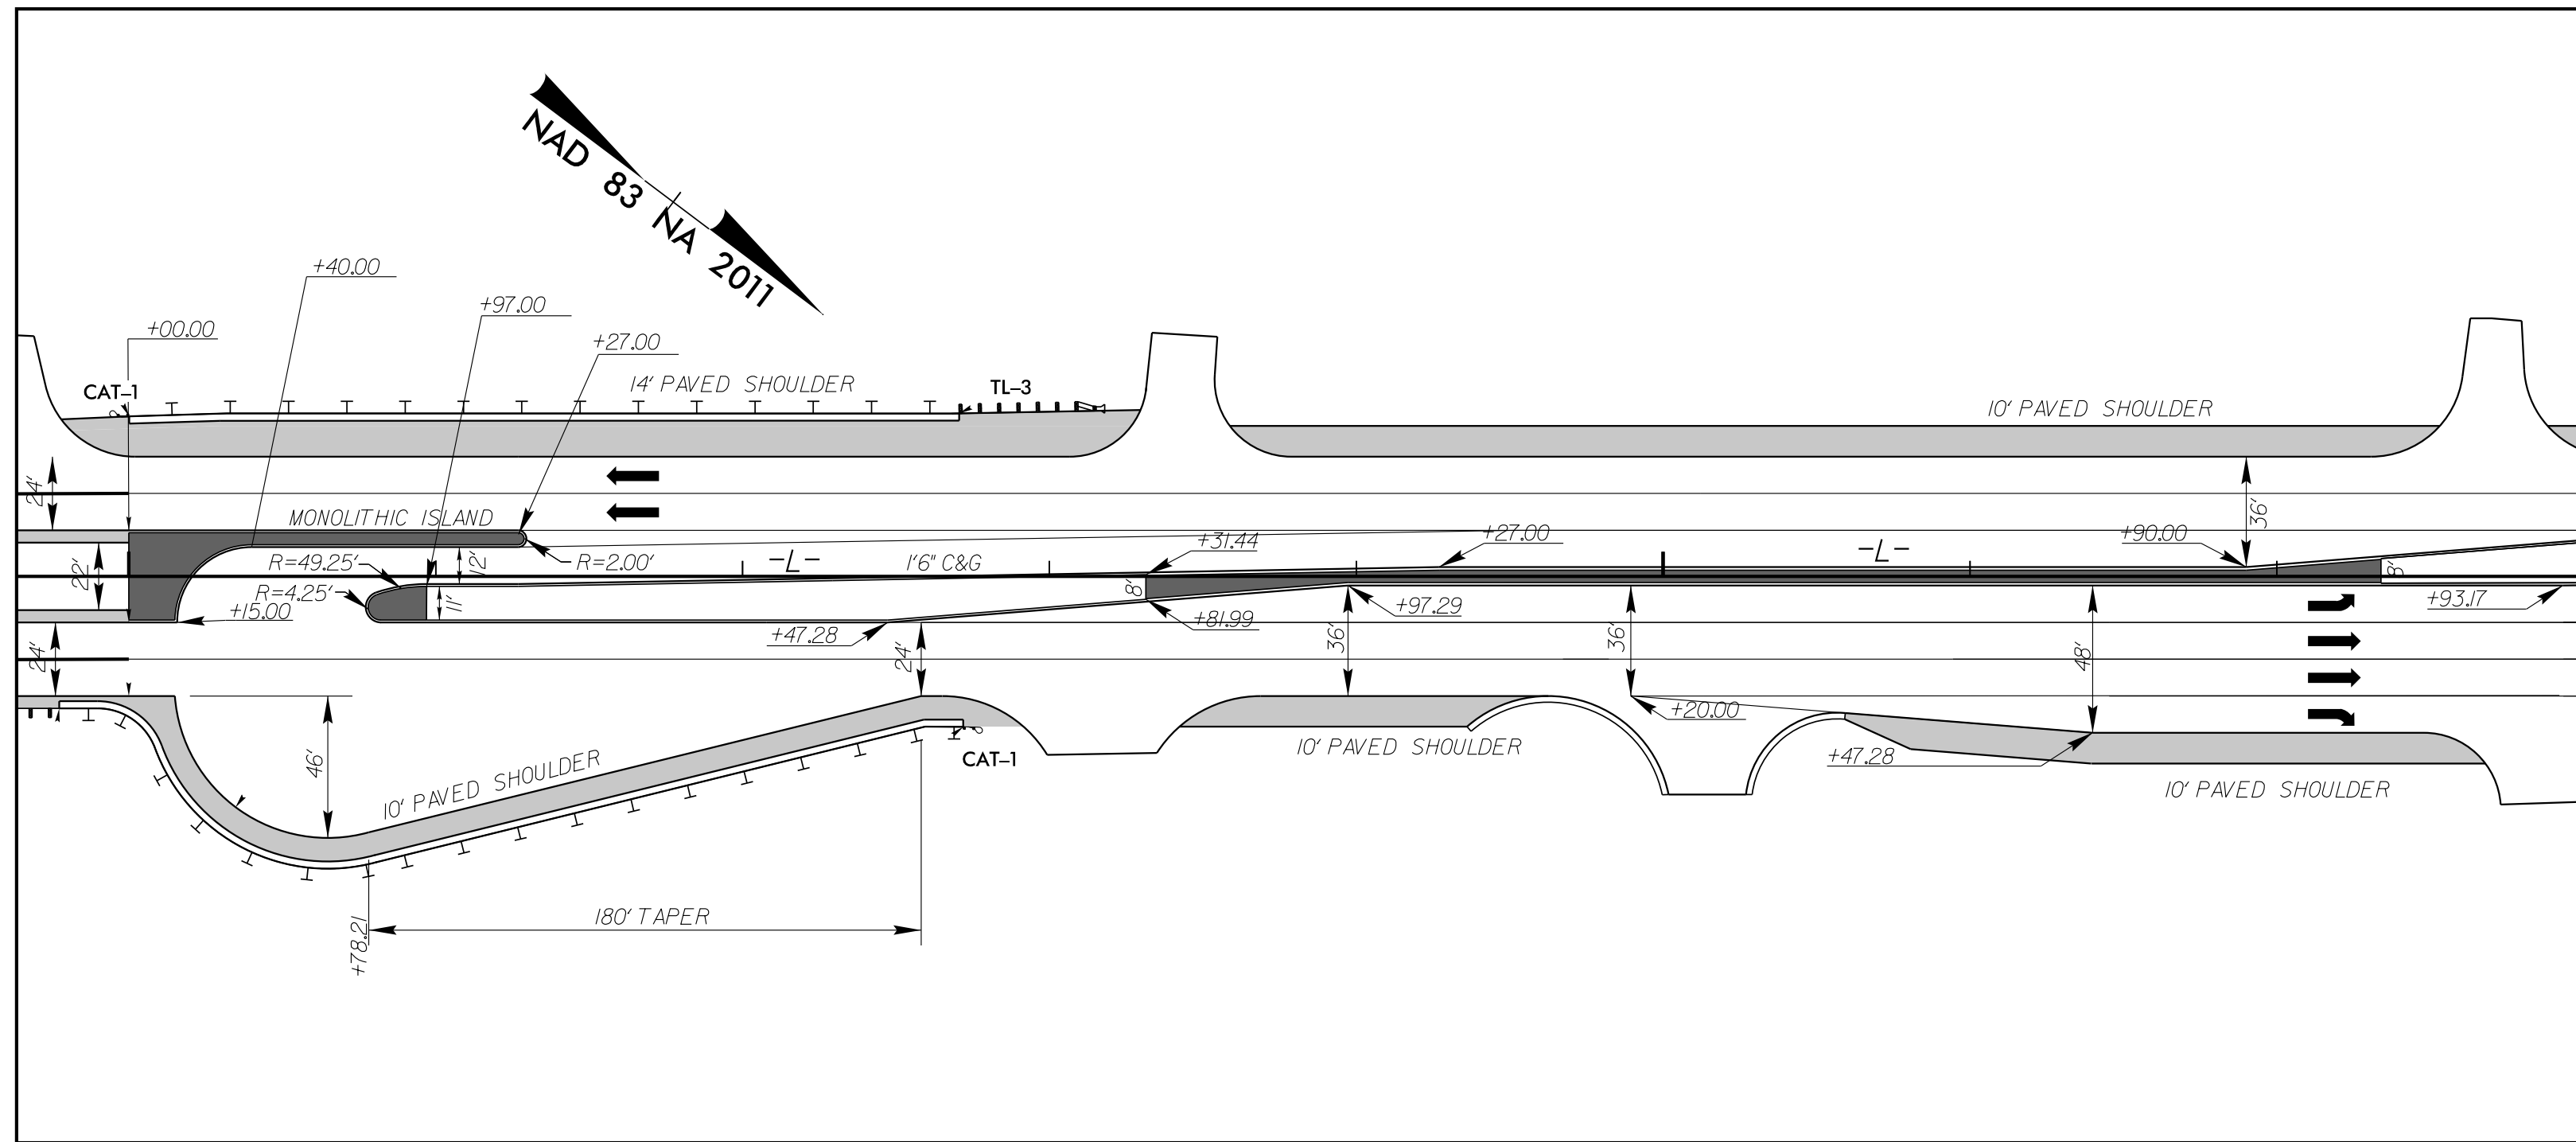[illegible]

5/11/2026 5:21:45 PM
User: roemer
.....\Proj\U4700CB_RDY_det2B-1.dgn

INTERSECTION DETAILS


US 321 (-L-)

LEGEND	
PROPOSED 5' MONOLITHIC ISLAND	
PROPOSED 4' CONCRETE SIDEWALK	
PROPOSED FULL DEPTH PAVED SHOULDER	





ROADWAY DESIGN
ENGINEER
6/2/2026 12:49:04 PM PDT
NORTH CAROLINA
PROFESSIONAL
SEAL
26960
ENGINEER
REC'D
K. S. Sander

JMT
Johnson, Morrison, & Thompson, Inc.
4700 Falls of Neuse Rd, Suite 100,
Raleigh, NC 27609
License No: C-3097

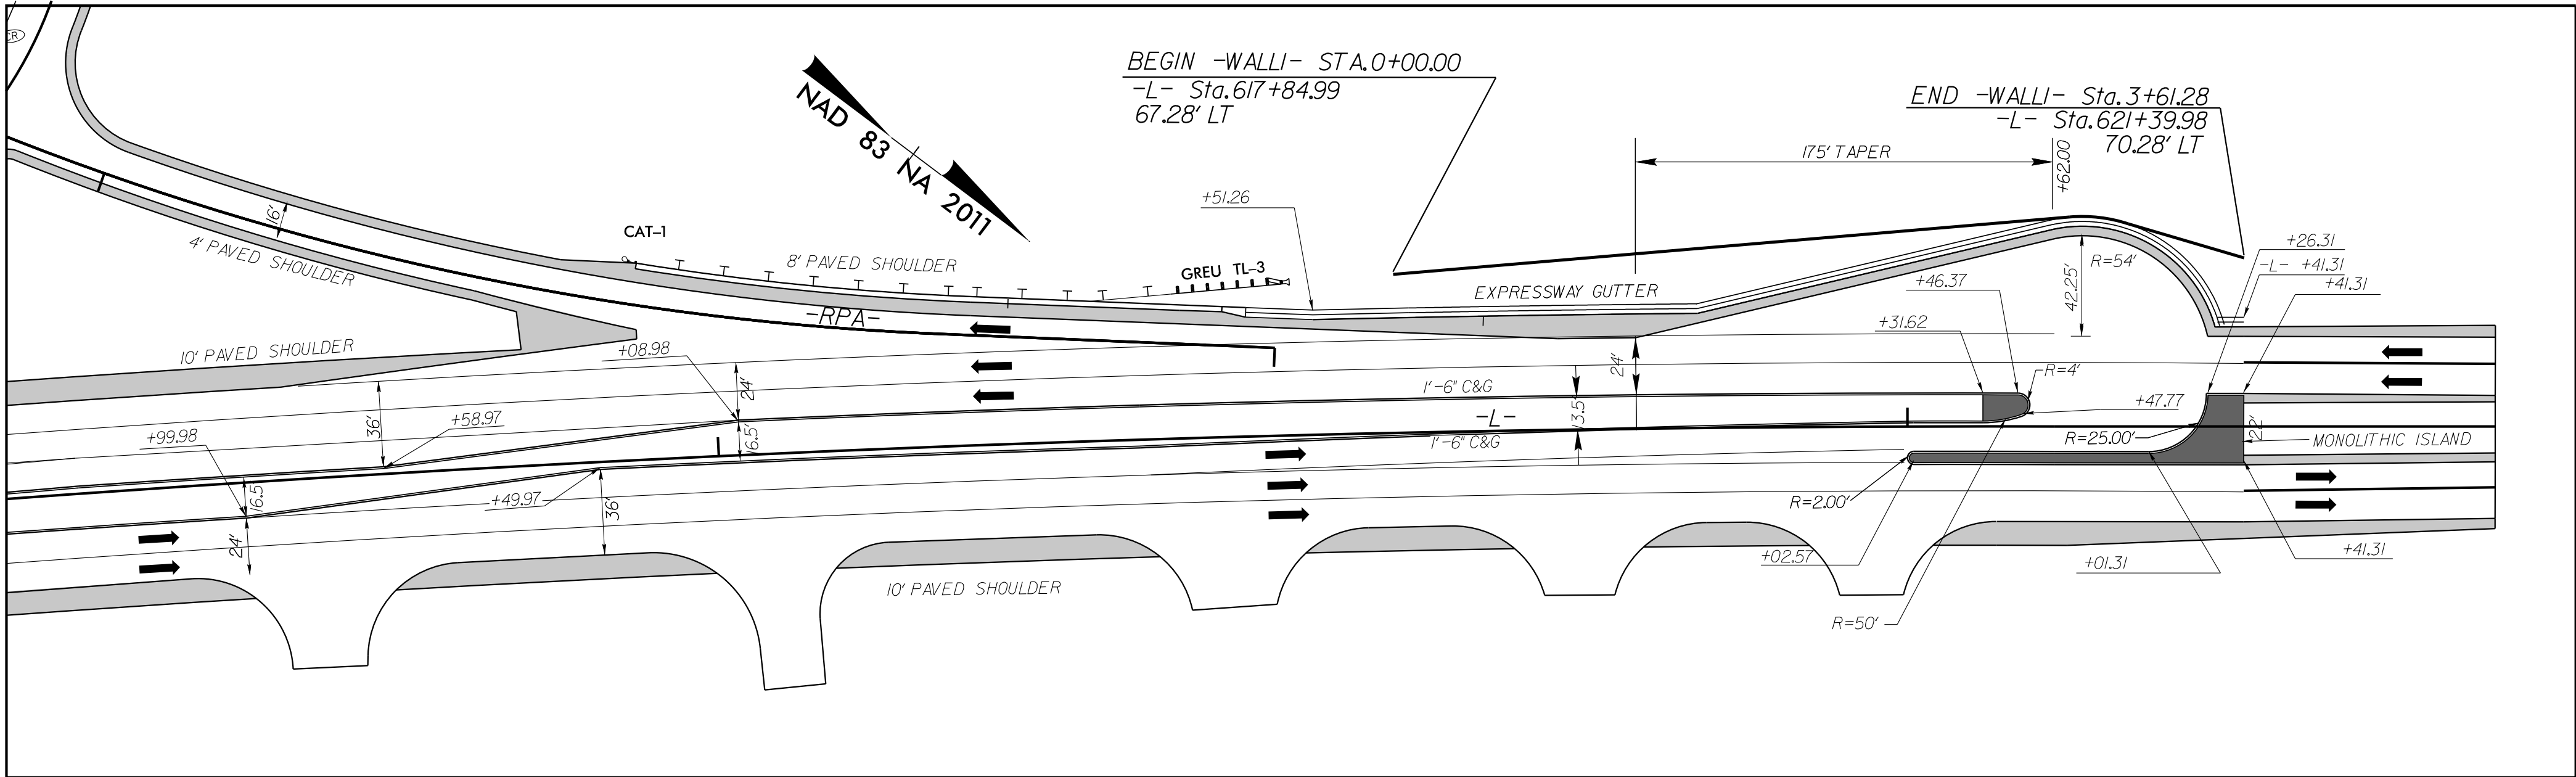

-L- Sta. 612 + 00 TO Sta. 622 + 47.07
INTERSECTION DETAIL SHOWN FROM PLAN SHEET 7

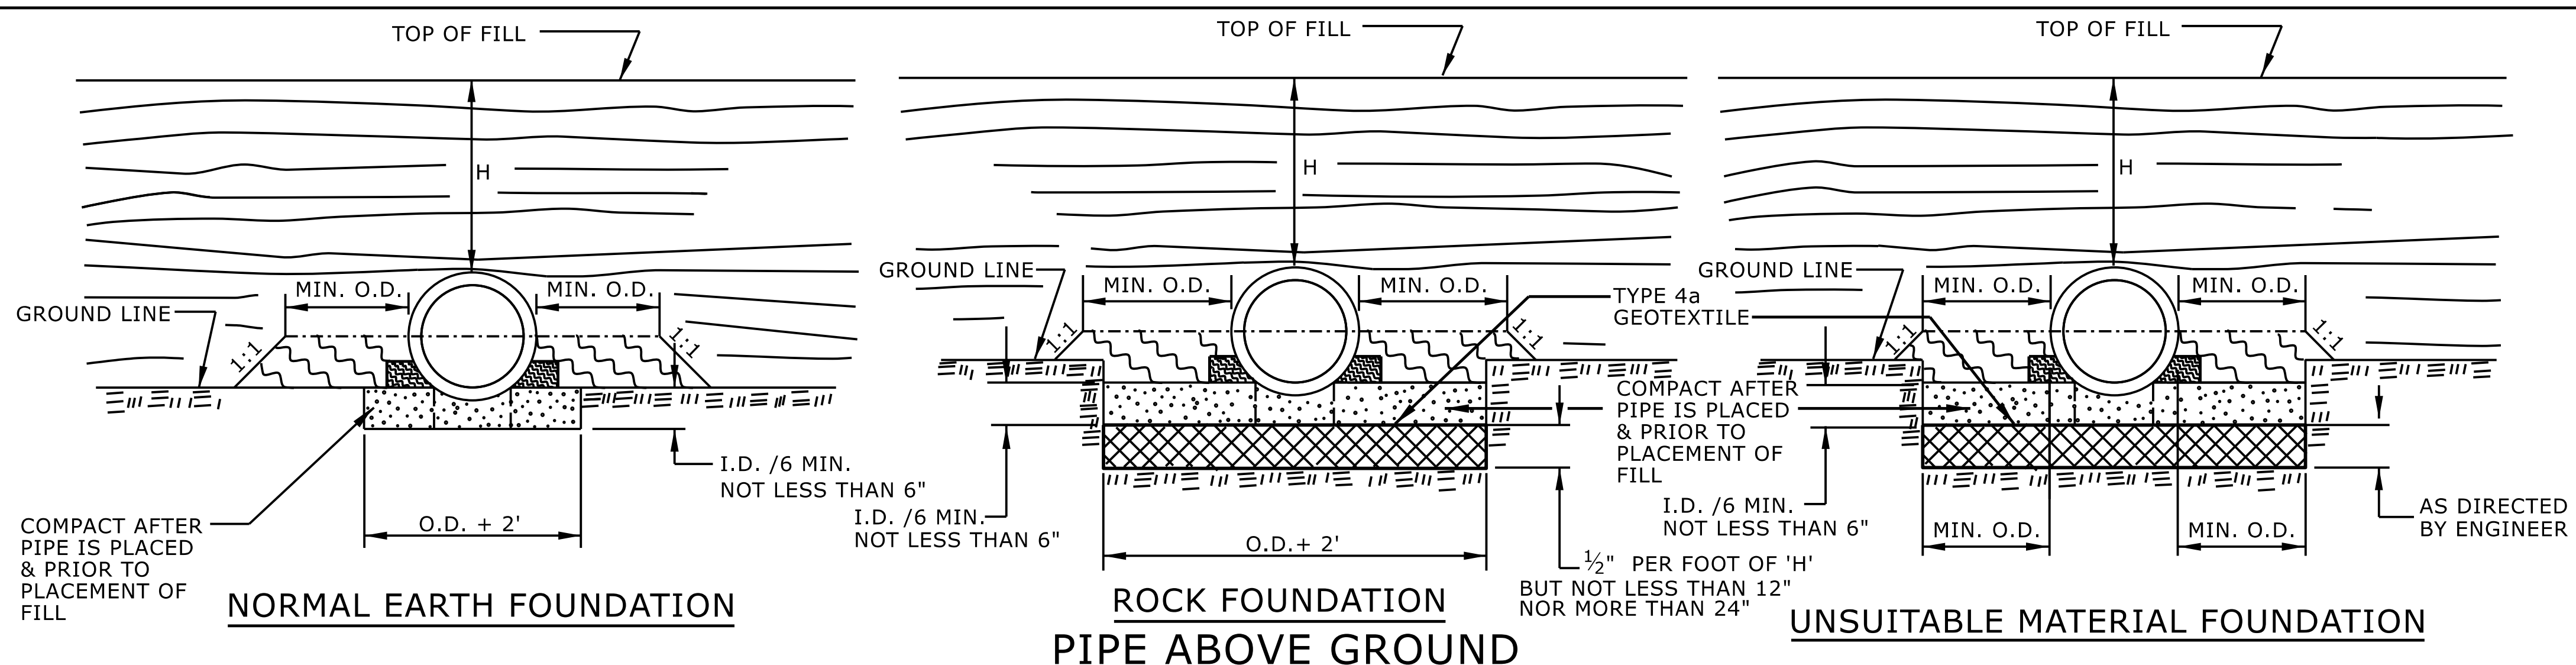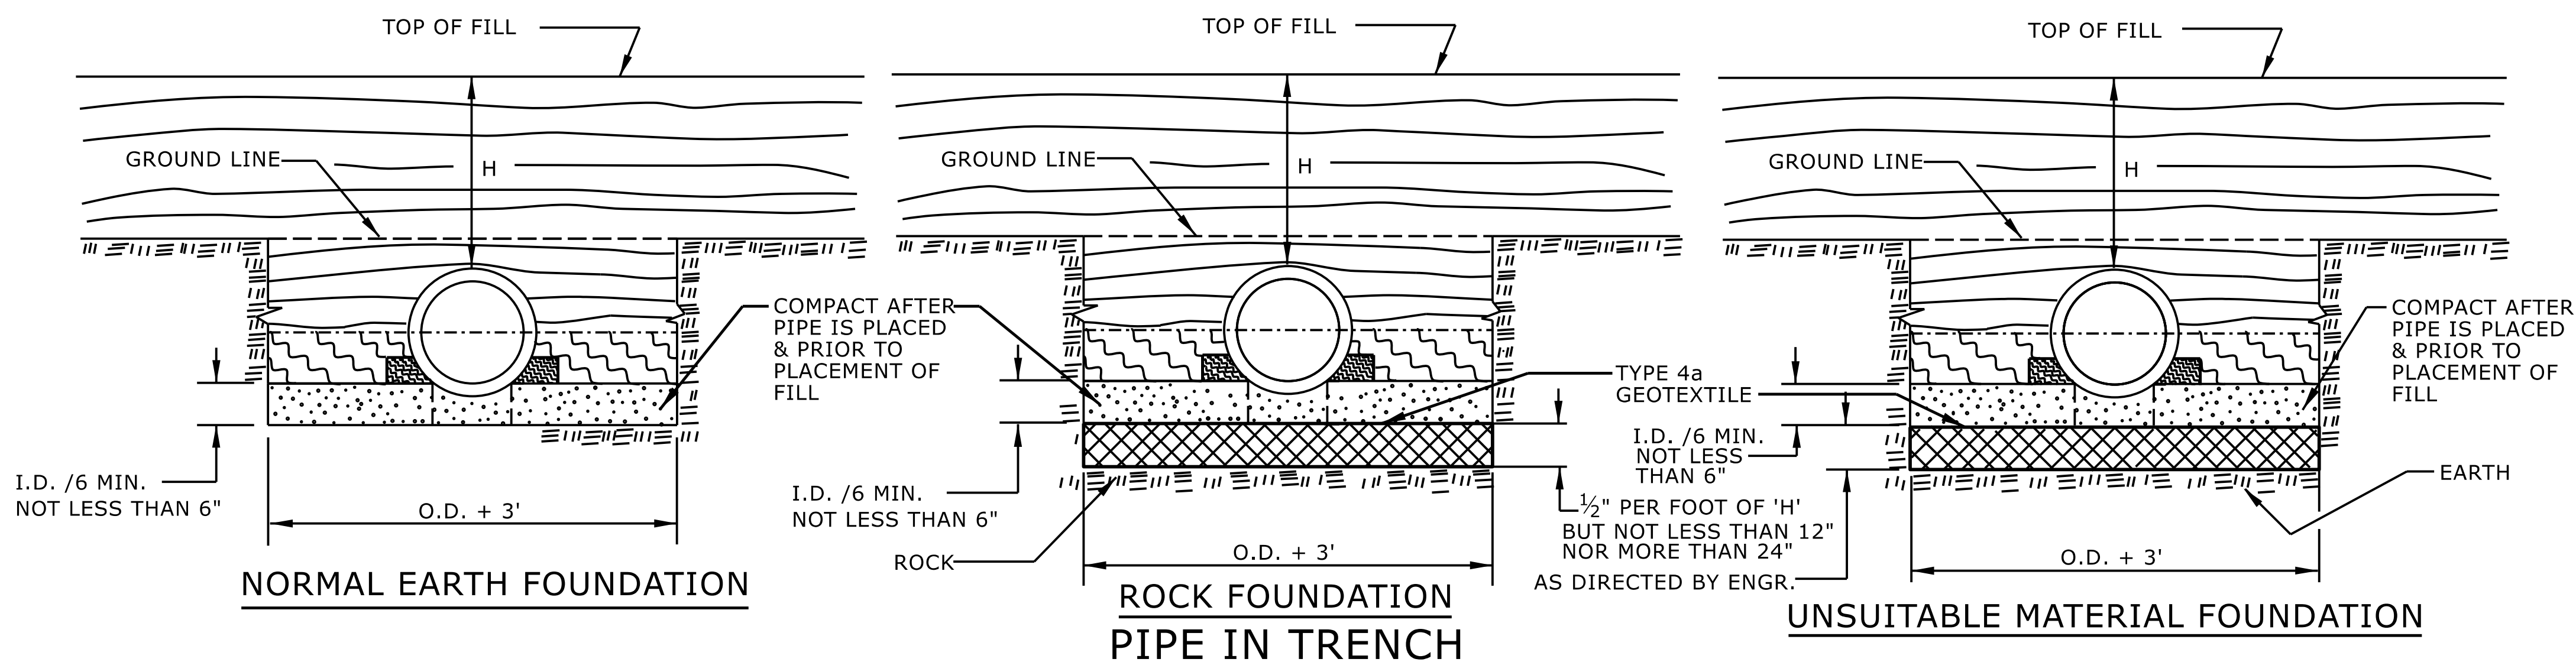

GENERAL NOTES:
I.D. = THE MAXIMUM HORIZONTAL INSIDE DIAMETER DIMENSION.
O.D. = THE MAXIMUM HORIZONTAL OUTSIDE DIAMETER DIMENSION.
H = THE FILL HEIGHT MEASURED VERTICALLY AT ANY POINT
ALONG THE PIPE FROM THE TOP OF THE PIPE TO THE TOP
OF THE EMBANKMENT AT THAT POINT.


	APPROVED SUITABLE LOCAL MATERIAL.
	TAKE CARE TO FULLY COMPACT HAUNCH ZONE OF PIPE BACKFILL.
	LOOSELY PLACED SELECT MATERIAL CLASS III OR CLASS II, TYPE 1 FOR PIPE BEDDING. LEAVE SECTION DIRECTLY BENEATH PIPE UNCOMPACTED AS PIPE SEATING AND BACKFILL WILL ACCOMPLISH COMPACTION.

DO NOT OPERATE HEAVY EQUIPMENT OVER ANY PIPE CULVERT UNTIL THE PIPE CULVERT HAS BEEN PROPERLY BACKFILLED AND COVERED WITH AT LEAST 3 FEET OF APPROVED MATERIAL.

REFER TO NCDOT PIPE MATERIAL SELECTION GUIDE AND STANDARD SPECIFICATIONS
FOR ALLOWABLE PIPE FILL HEIGHTS AND PIPE SPECIFICATIONS.

	SPRINGLINE OF PIPE
	SELECT BACKFILL MATERIAL CLASS III OR CLASS II, BELOW SPRINGLINE.
	UNDISTURBED EARTH MATERIAL
	SELECT MATERIAL CLASS V OR VI FOR FOUNDATION CONDITIONING. ENCAPSULATE WITH TYPE IV GEOTEXTILE AS DIRECTED BY THE ENGINEER.

6/2/2026 | 12:47:11 PM PDT

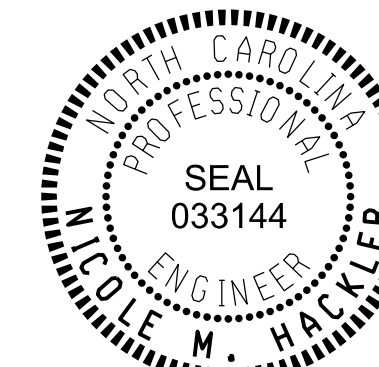

Signed by:
Nicole M. Heckl
5884323D34164C5...

SHEET 2 OF 2
300.01

**DOCUMENT NOT CONSIDERED FINAL
UNLESS ALL SIGNATURES COMPLETED**

**CONTRACTS STANDARDS
AND DEVELOPMENT UNIT**
919-707-6950 FAX 919-250-4

SEE TITLE BLOCK

ORIGINAL BY: S.CALHOUN DATE: 7-25-2024
MODIFIED BY: _____ DATE: _____
CHECKED BY: _____ DATE: _____
FILE SPEC.: _____


PROJECT REFERENCE NO.	SHEET NO.
U-4700CB	2C-3

NOTES:


CONSTRUCT STANDARD SIDEWALK 5' WIDE AND 4" THICK UNLESS OTHERWISE DENOTED ON PLANS.

PLACE A GROOVE JOINT 1" DEEP WITH 1/8" RADII IN THE CONCRETE SIDEWALK AT 5' INTERVALS. ONE 1/2" EXPANSION JOINT WILL BE REQUIRED AT 50' INTERVALS. A 1/2" EXPANSION JOINT WILL BE REQUIRED WHERE THE SIDEWALK JOINS ANY RIGID STRUCTURE.

SEE STD. DWG. 848.06 FOR CURB RAMP LOCATION REQUIREMENTS AND CONSTRUCTION GUIDELINES.

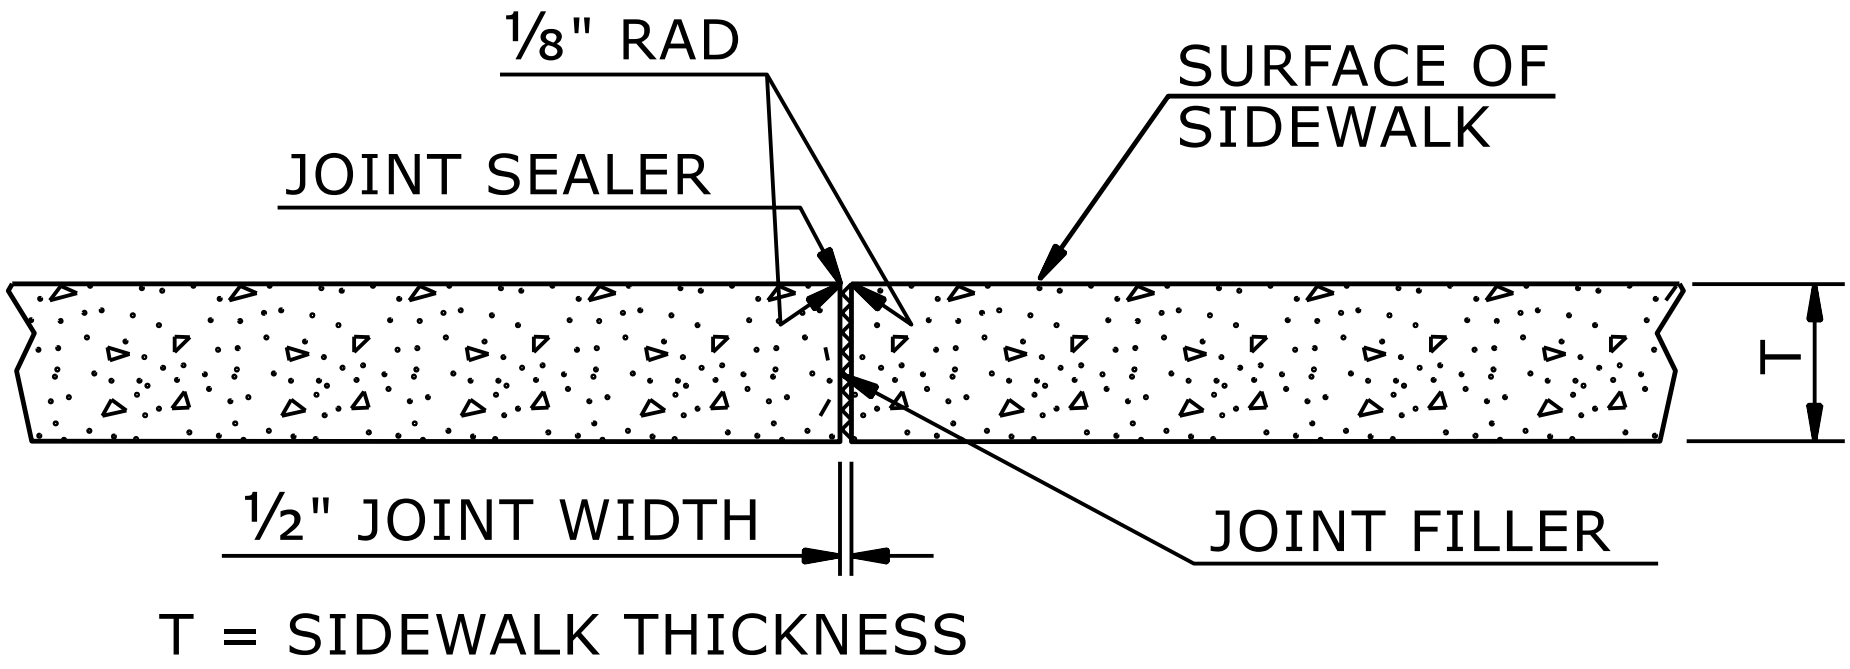

TRANSVERSE EXPANSION JOINT
IN SIDEWALK

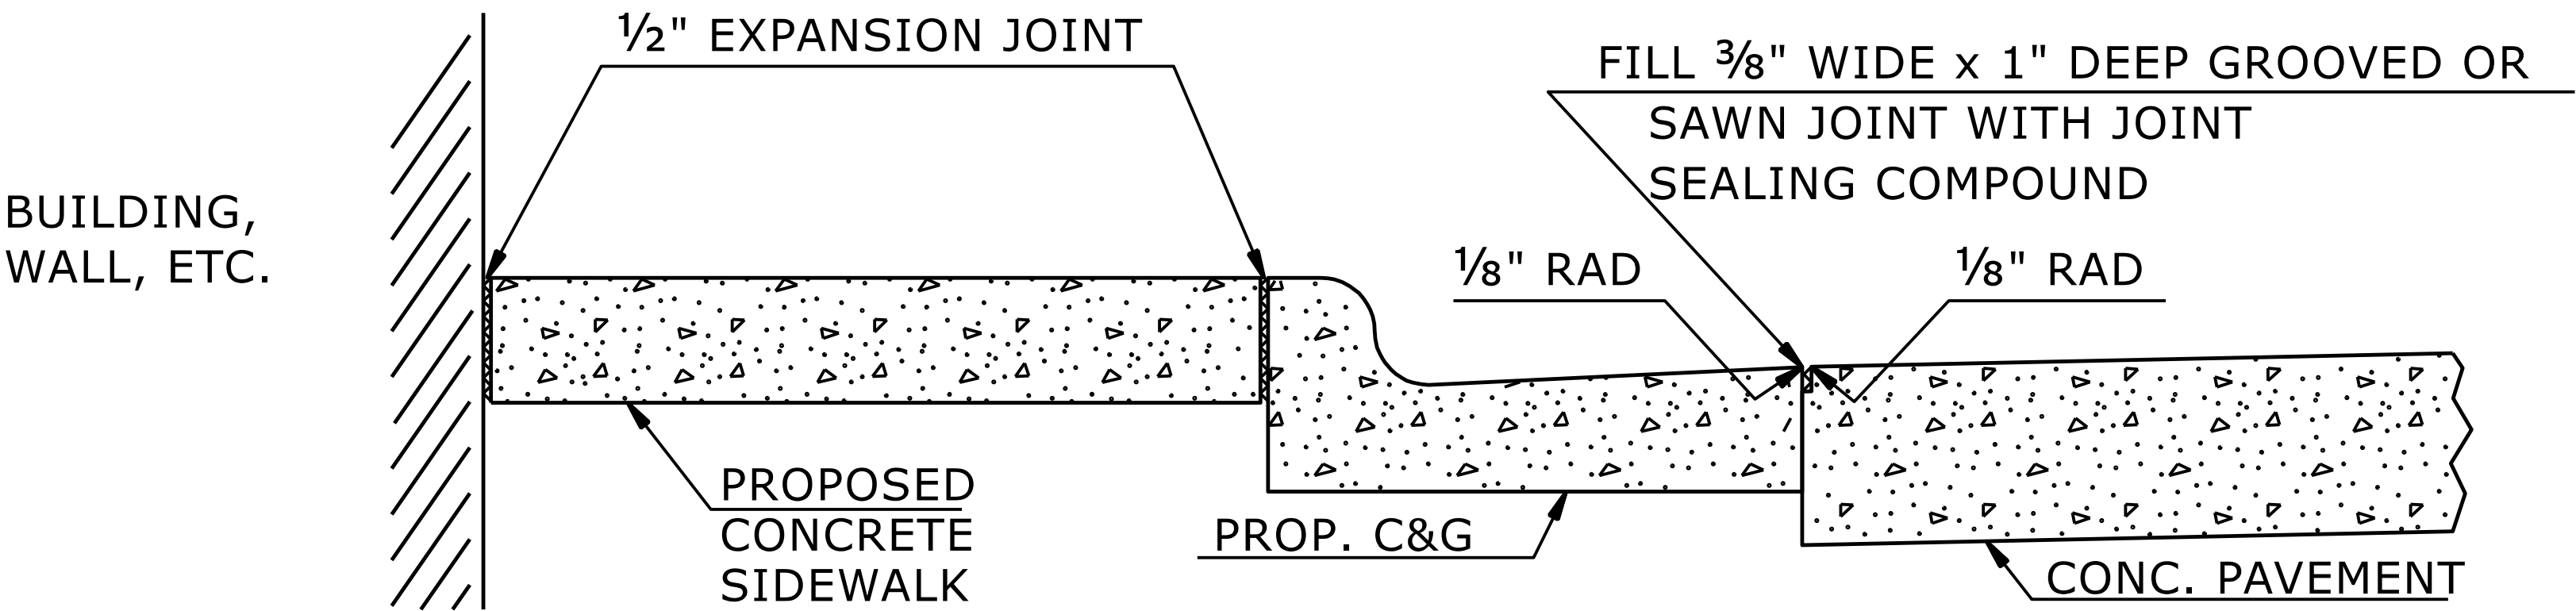


DETAILS SHOWING JOINTS IN CONCRETE SIDEWALK

STATE OF
NORTH CAROLINA
DEPT. OF TRANSPORTATION
DIVISION OF HIGHWAYS
RALEIGH, N.C.

ROADWAY DETAIL DRAWING FOR
CONCRETE SIDEWALK

SHEET 1 OF 1
848D01

6/2/2026 | 12:47:11 PM PDT

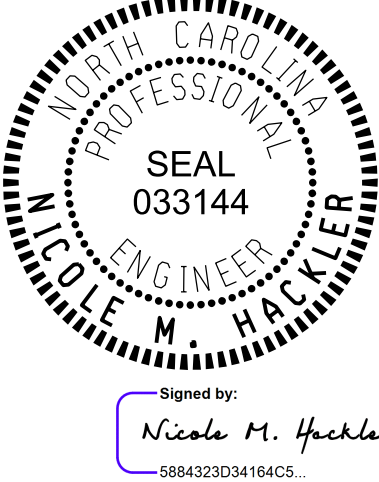

DOCUMENT NOT CONSIDERED FINAL
UNLESS ALL SIGNATURES COMPLETED


**CONTRACTS STANDARDS
AND DEVELOPMENT UNIT**

Office 919-707-6950 FAX 919-250-4119


SEE TITLE BLOCK

ORIGINAL BY: S.CALHOUN DATE: 7-25-2024
MODIFIED BY: DATE:
CHECKED BY: DATE:
FILE SPEC.: DATE:

PROJECT REFERENCE NO.	SHEET NO.
U-4700CB	2C-4

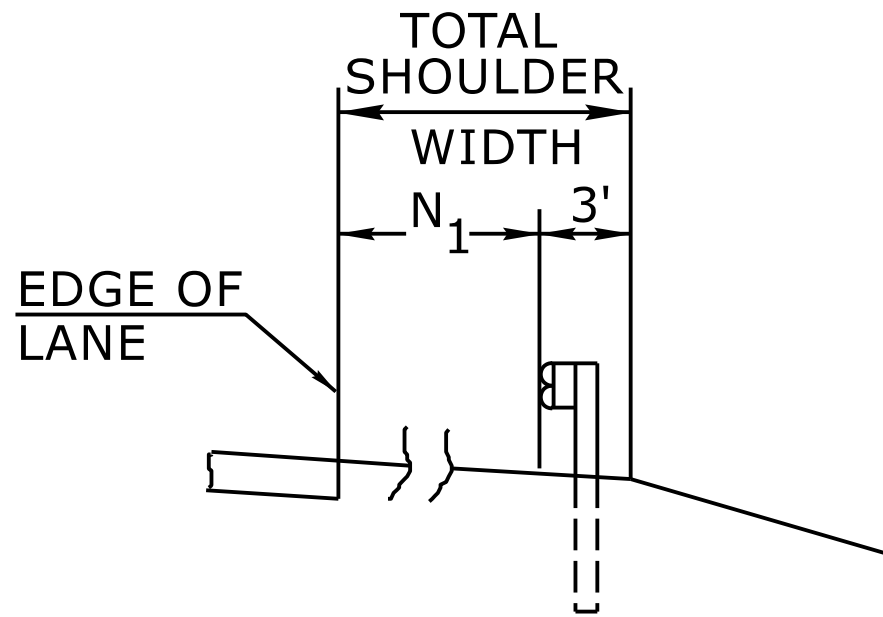


FILL SECTION

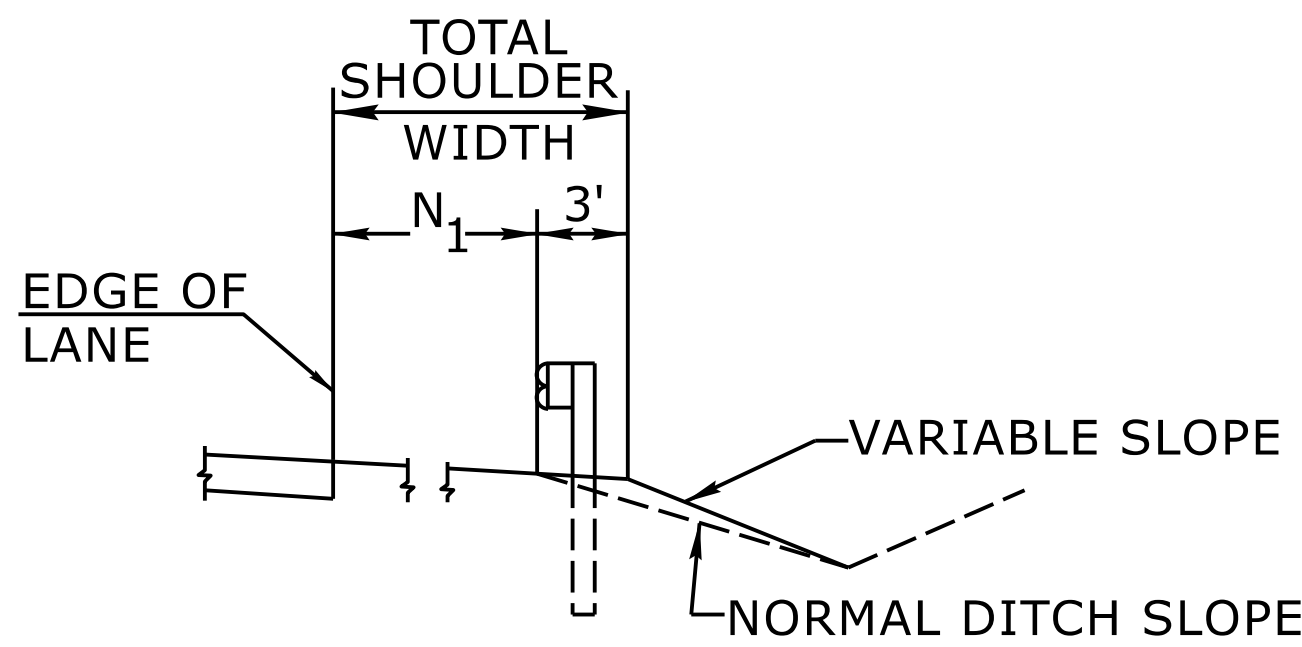

CUT SECTION

"N₁"= DISTANCE FROM EDGE OF LANE TO FACE OF GUARDRAIL WHERE GUARDRAIL IS PARALLEL TO LANE.

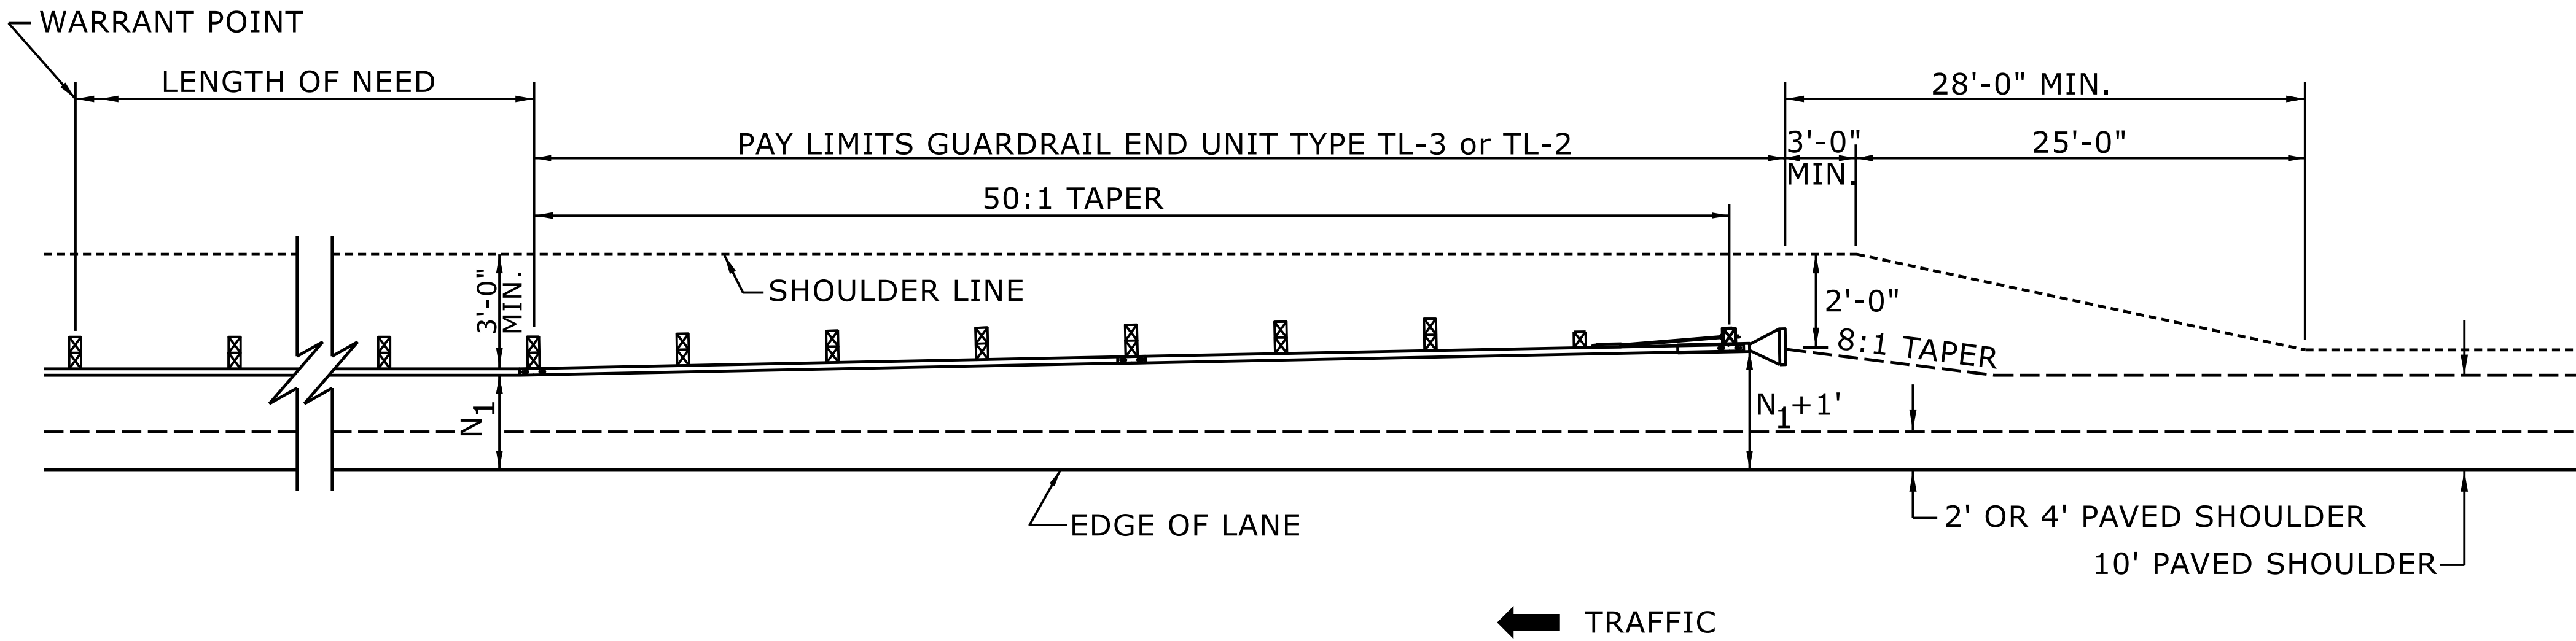

FOR POSTED SPEEDS ≥ 45mph USE GREU TYPE TL-3
FOR POSTED SPEEDS < 45mph USE GREU TYPE TL-2


DETAIL OF BEGINNING OF GUARDRAIL IN CUT OR FILL SECTION

ROADWAY DETAIL DRAWING FOR
GUARDRAIL PLACEMENT

SHEET 6 OF 15
862D01

STATE OF
NORTH CAROLINA
DEPT. OF TRANSPORTATION
DIVISION OF HIGHWAYS
RALEIGH, N.C.

6/2/2026 | 12:47:11 PM PDT

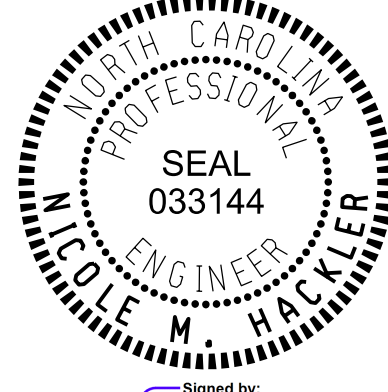

Signed by:
Nicole M. Hackler
5864323034164C5...

DOCUMENT NOT CONSIDERED FINAL
UNLESS ALL SIGNATURES COMPLETED


**CONTRACTS STANDARDS
AND DEVELOPMENT UNIT**

Office 919-707-6950 FAX 919-250-4119


SEE TITLE BLOCK

ORIGINAL BY: S.CALHOUN DATE: 7-25-2024
MODIFIED BY: DATE:
CHECKED BY: DATE:
FILE SPEC.: DATE:


PROJECT REFERENCE NO.	SHEET NO.
U-4700CB	2C-5

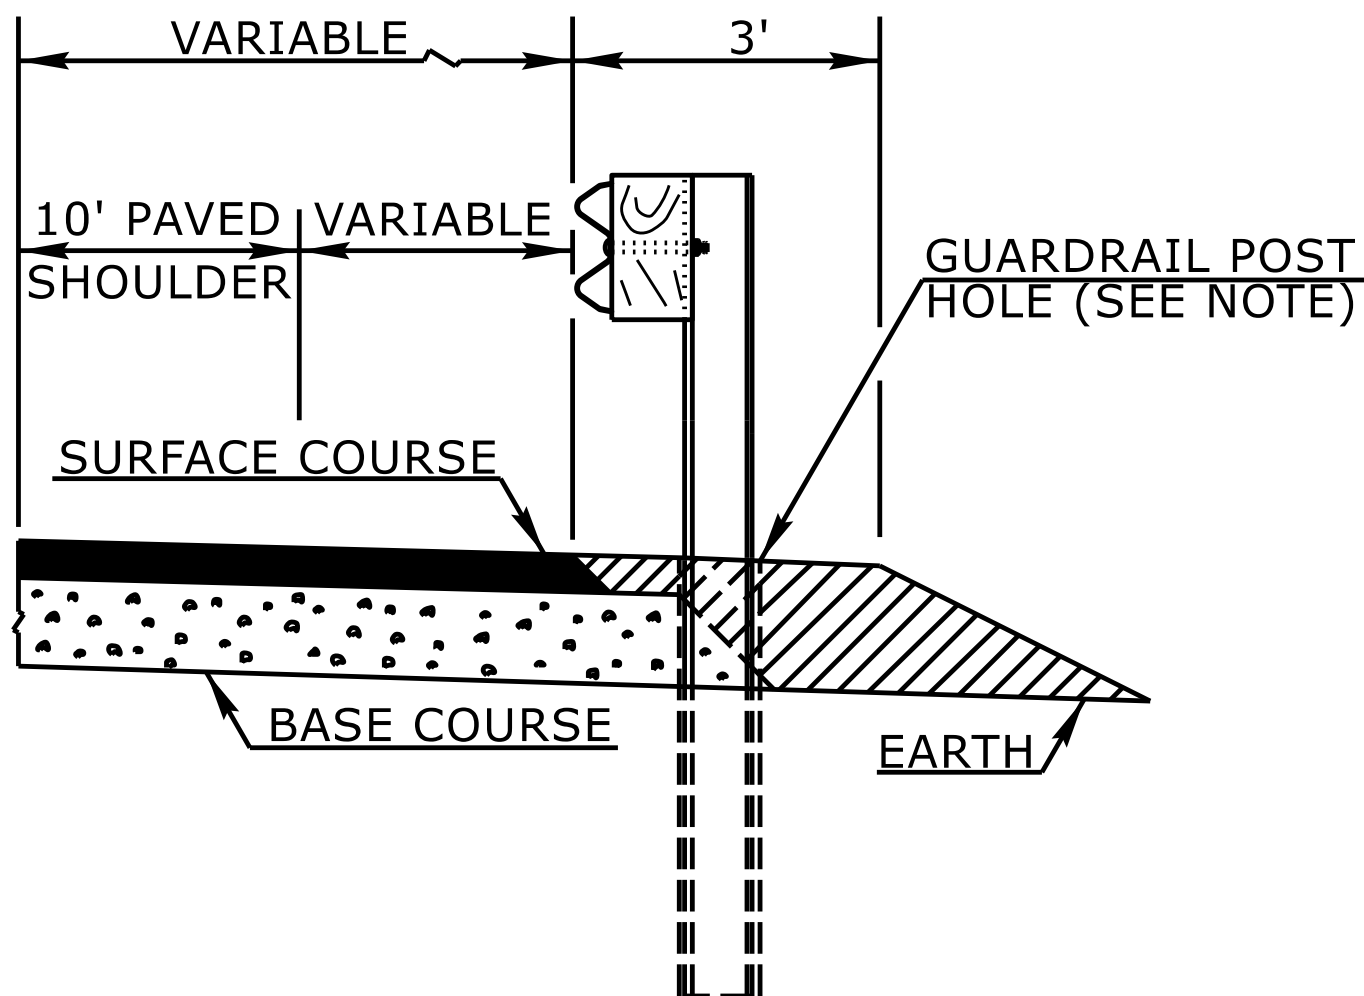


FLEXIBLE PAVED SHOULDER

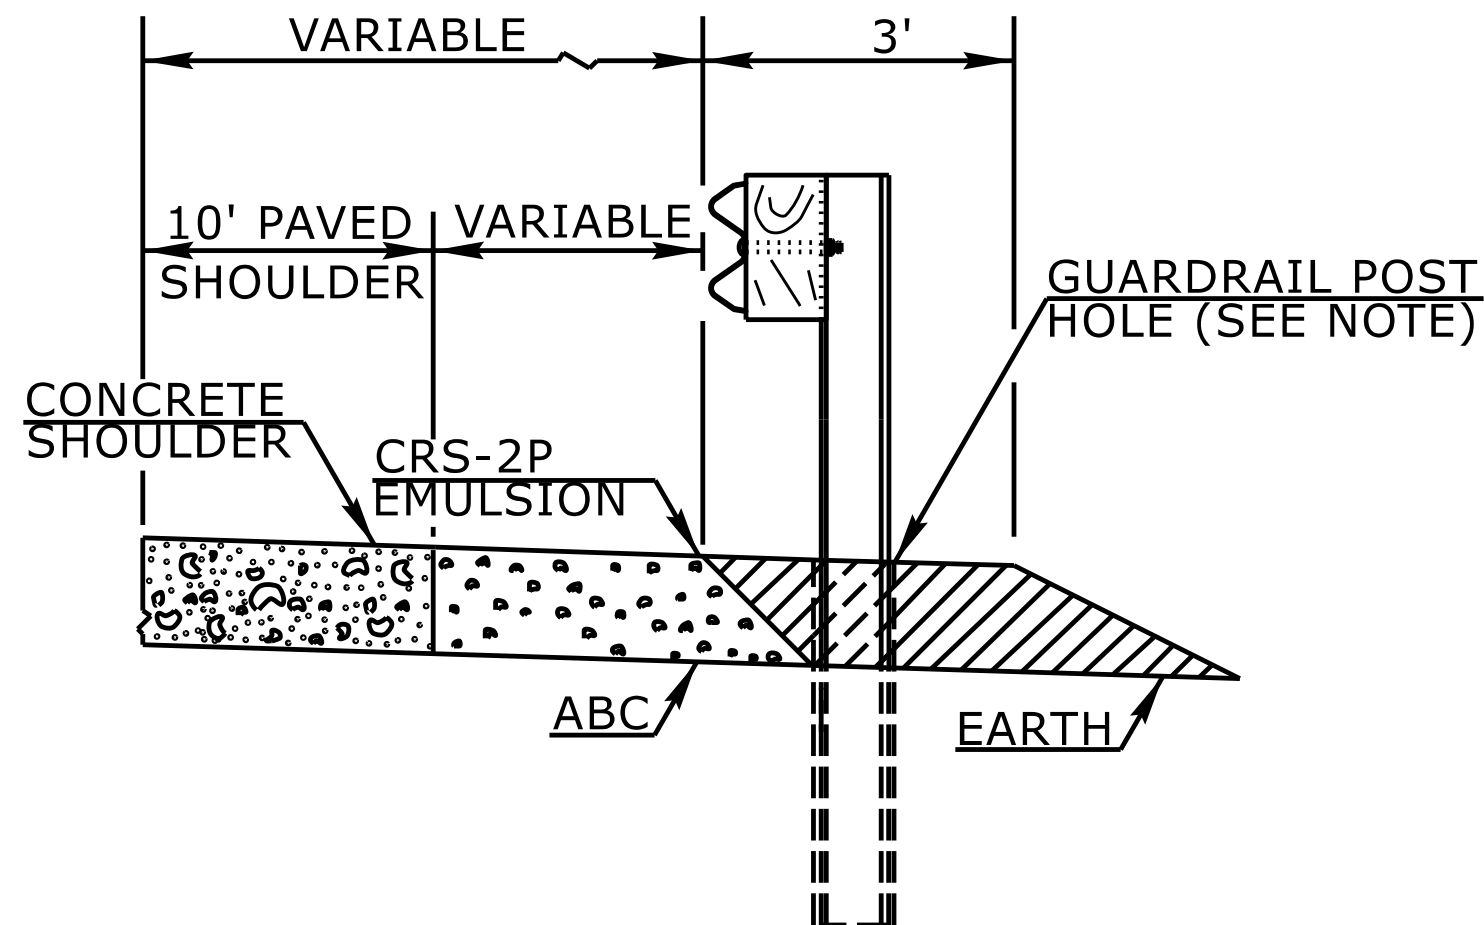

CONCRETE PAVED SHOULDER

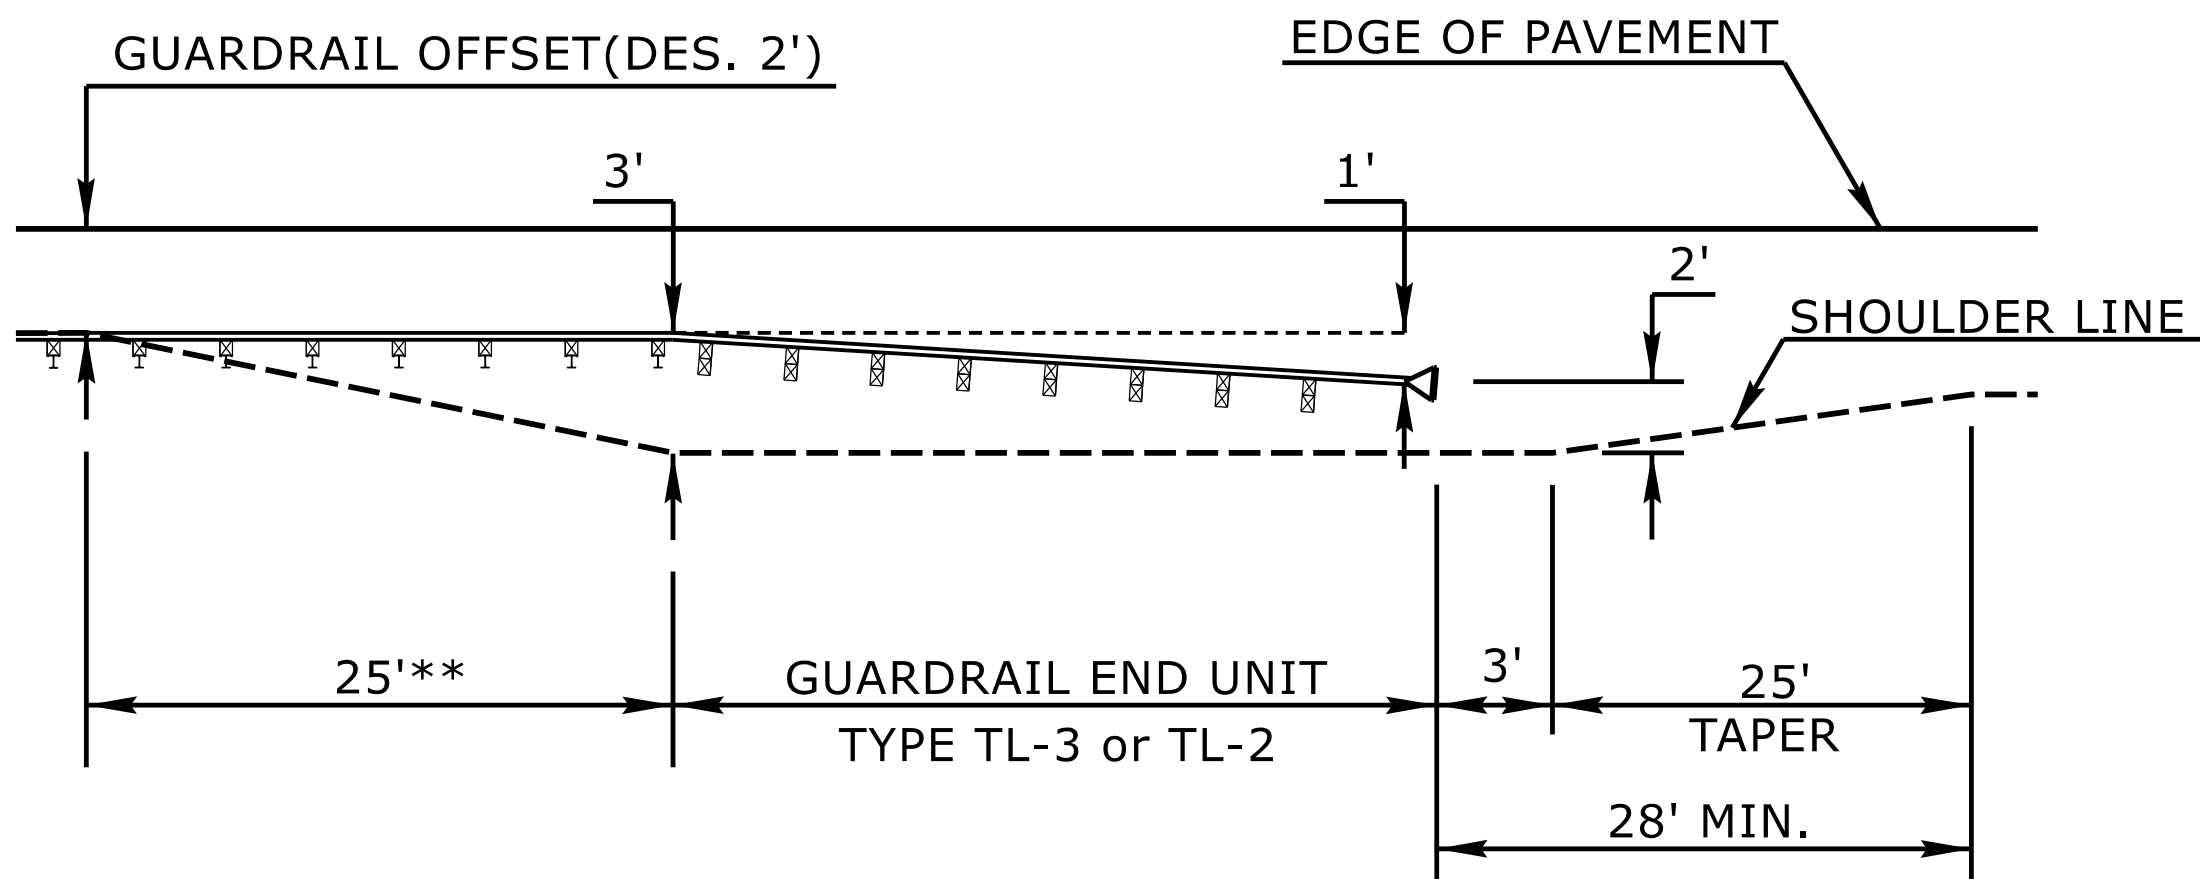

8' GUARDRAIL POST ON 2:1 SLOPE-END UNIT TRANSITION*
PLAN VIEW

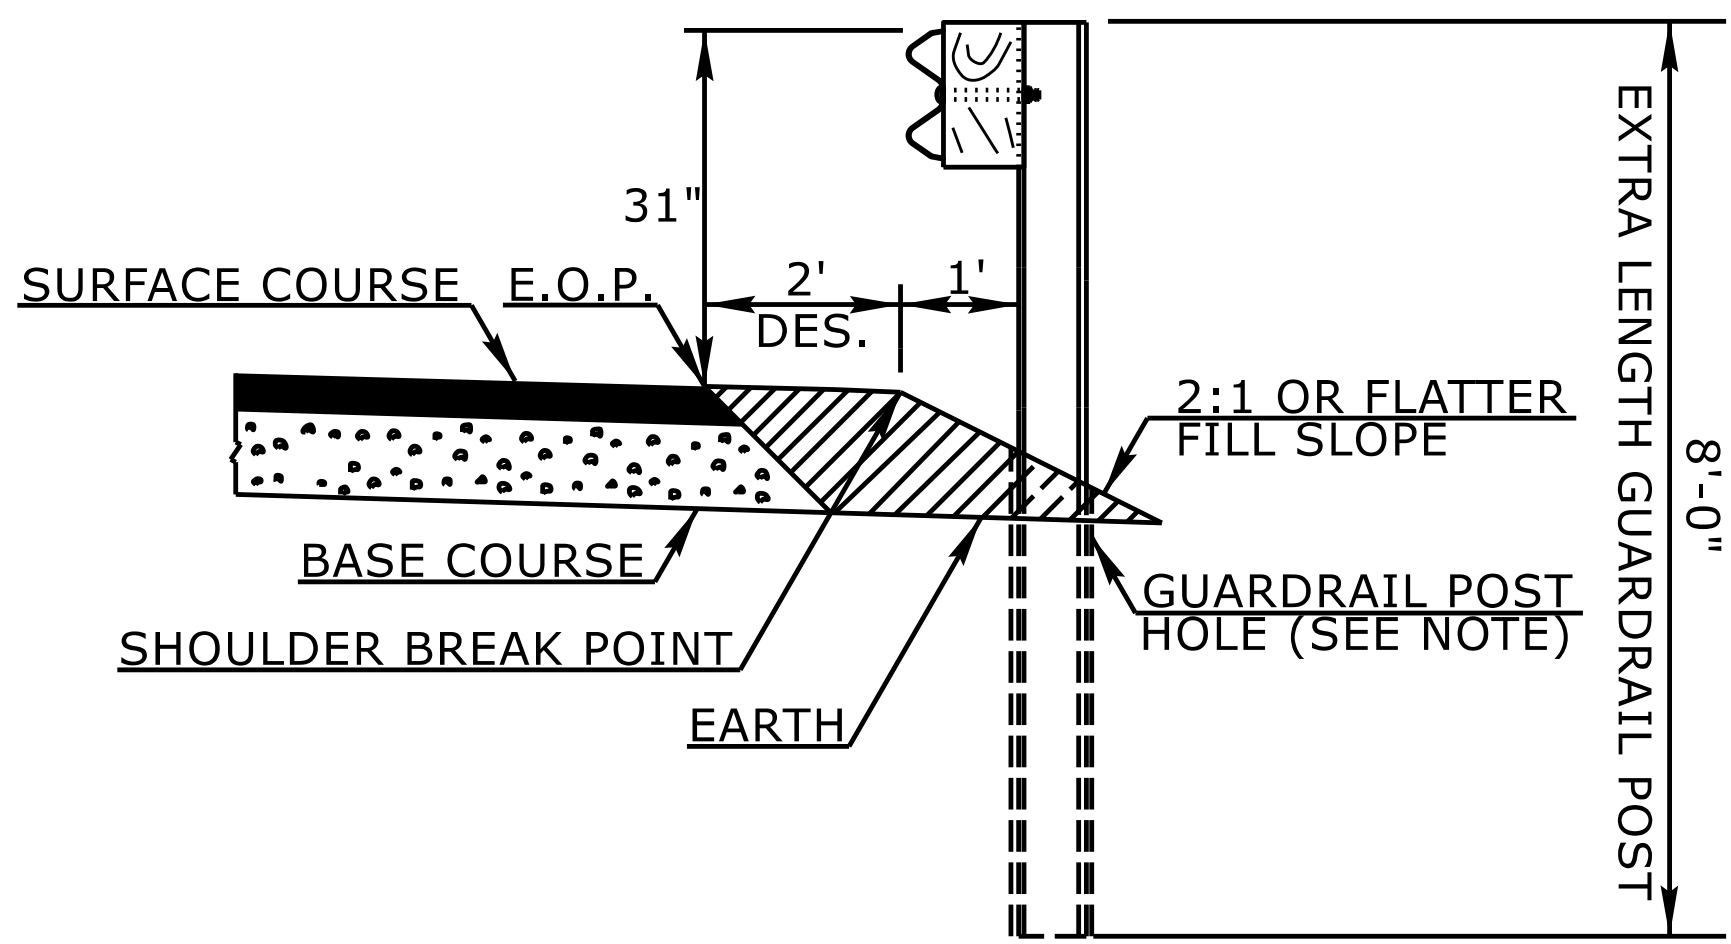

8' GUARDRAIL POST ON 2:1 SLOPE*


- * THE 8' GUARDRAIL POST ON 2:1 SLOPE DETAIL IS INTENDED FOR USE ONLY IN SEVERELY CONSTRAINED AREAS WITH A POSTED SPEED $\leq$ 60 MPH. GUARDRAIL END UNITS MAY NOT BE PLACED ON THE 2:1 SLOPE AND MUST TRANSITION TO THE SHOULDER.
- ** 8' GUARDRAIL POST SHOULD BE USED IN THIS RANGE

NOTE:
WHEN WOODEN GUARDRAIL POSTS ARE USED, DRILL HOLES THROUGH EARTH MATERIAL AND BASE COURSE. THE POST MAY THEN BE DRIVEN TO THE PROPER DEPTH. DRILL THE HOLE OF SUFFICIENT SIZE TO ACCOMMODATE THE PARTICULAR POST BEING USED. BACKFILL AND TAMP HOLES USING THE EXCAVATED MATERIAL.

STATE OF
NORTH CAROLINA
DEPT. OF TRANSPORTATION
DIVISION OF HIGHWAYS
RALEIGH, N.C.

ROADWAY DETAIL DRAWING FOR
GUARDRAIL PLACEMENT

SHEET 11 OF 15
862D01

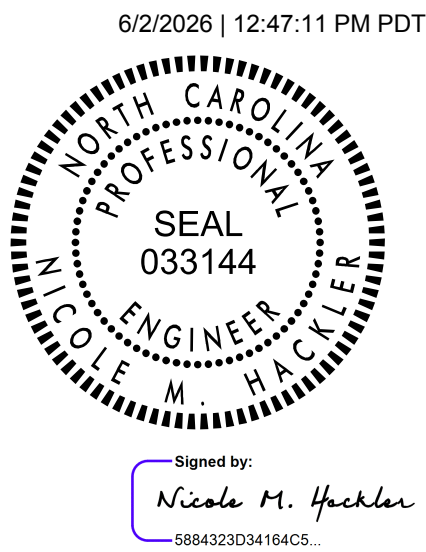


DOCUMENT NOT CONSIDERED FINAL
UNLESS ALL SIGNATURES COMPLETED

**CONTRACTS STANDARDS
AND DEVELOPMENT UNIT**
Office 919-707-6950 FAX 919-250-4119

SEE TITLE BLOCK

ORIGINAL BY: L.SMITH DATE: 10-14-2025
MODIFIED BY: _____ DATE: _____
CHECKED BY: _____ DATE: _____
FILE SPEC.: _____

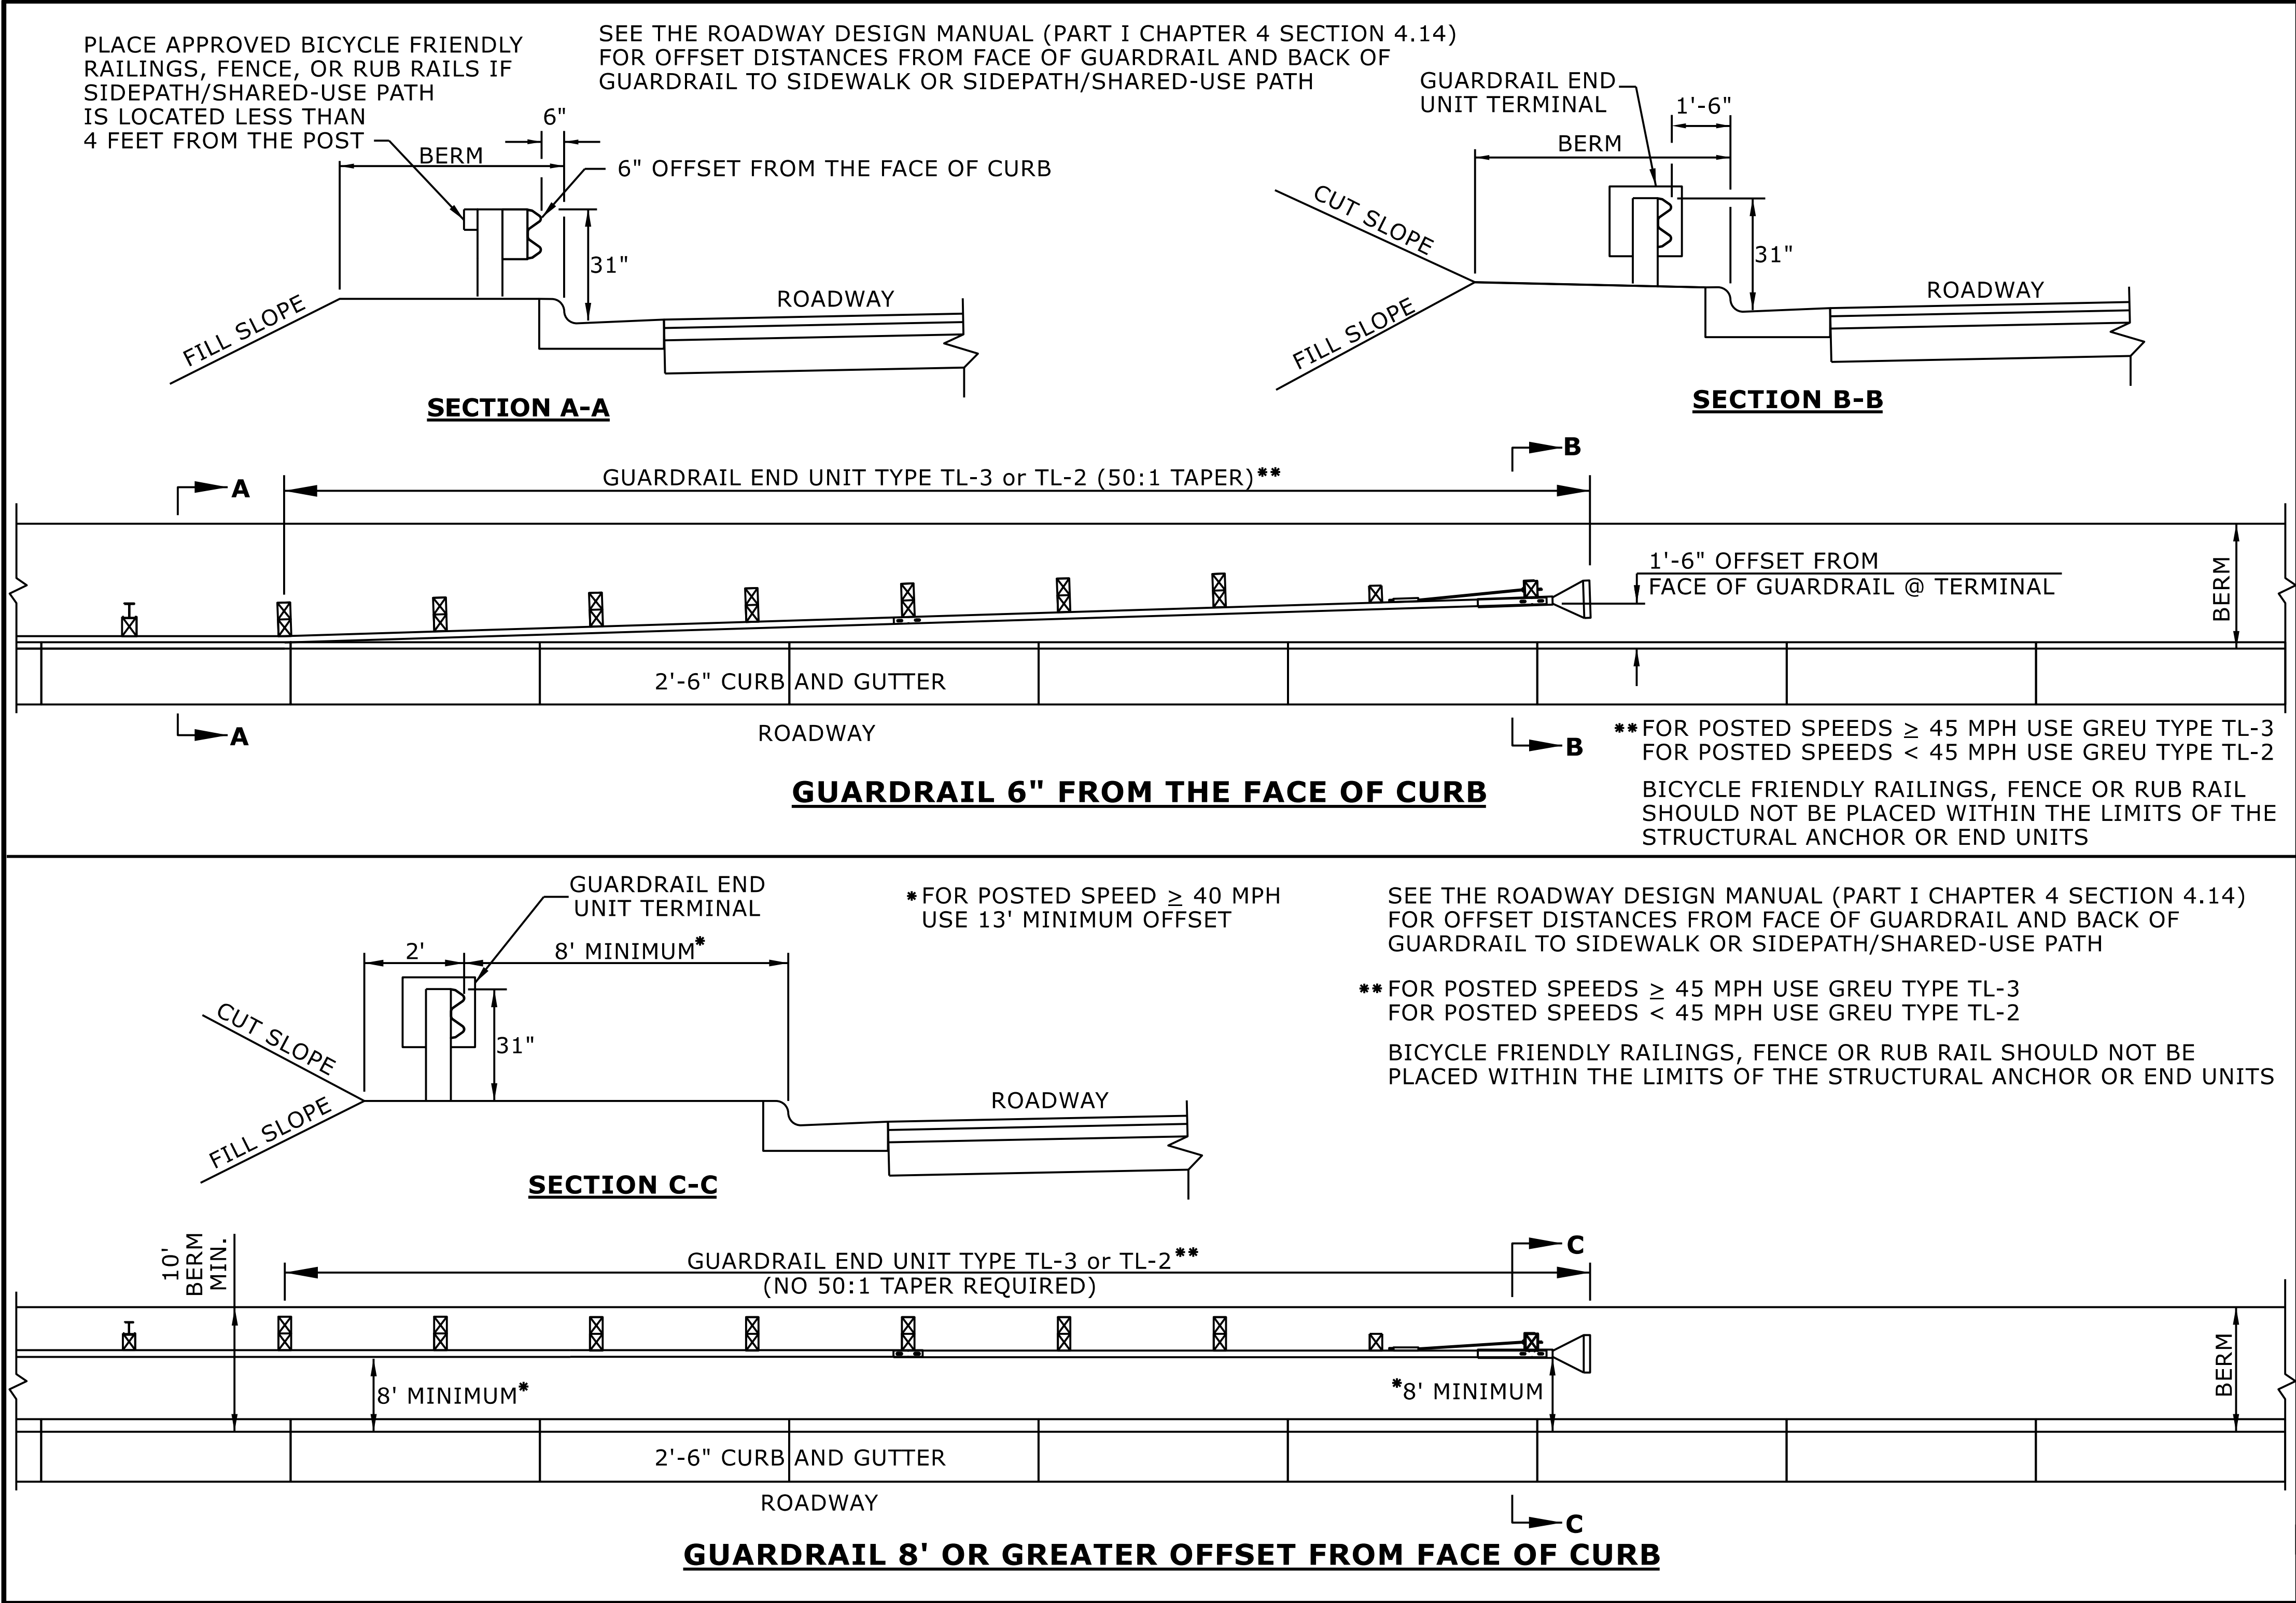

STATE OF
NORTH CAROLINA
DEPT. OF TRANSPORTATION
DIVISION OF HIGHWAYS
RALEIGH, N.C.

ROADWAY DETAIL DRAWING FOR
GUARDRAIL PLACEMENT
GUARDRAIL TREATMENT AT CURB AND GUTTER

SHEET 12 OF 15
862D01




DOCUMENT NOT CONSIDERED FINAL
UNLESS ALL SIGNATURES COMPLETED

**CONTRACTS STANDARDS
AND DEVELOPMENT UNIT**
Office 919-707-6950 FAX 919-250-4119

SEE TITLE BLOCK

ORIGINAL BY: S.CALHOUN	DATE: 7-25-2024
MODIFIED BY:	DATE:
CHECKED BY:	DATE:
FILE SPEC.:	

PROJECT REFERENCE NO.	SHEET NO.
U-4700CB	2C-7

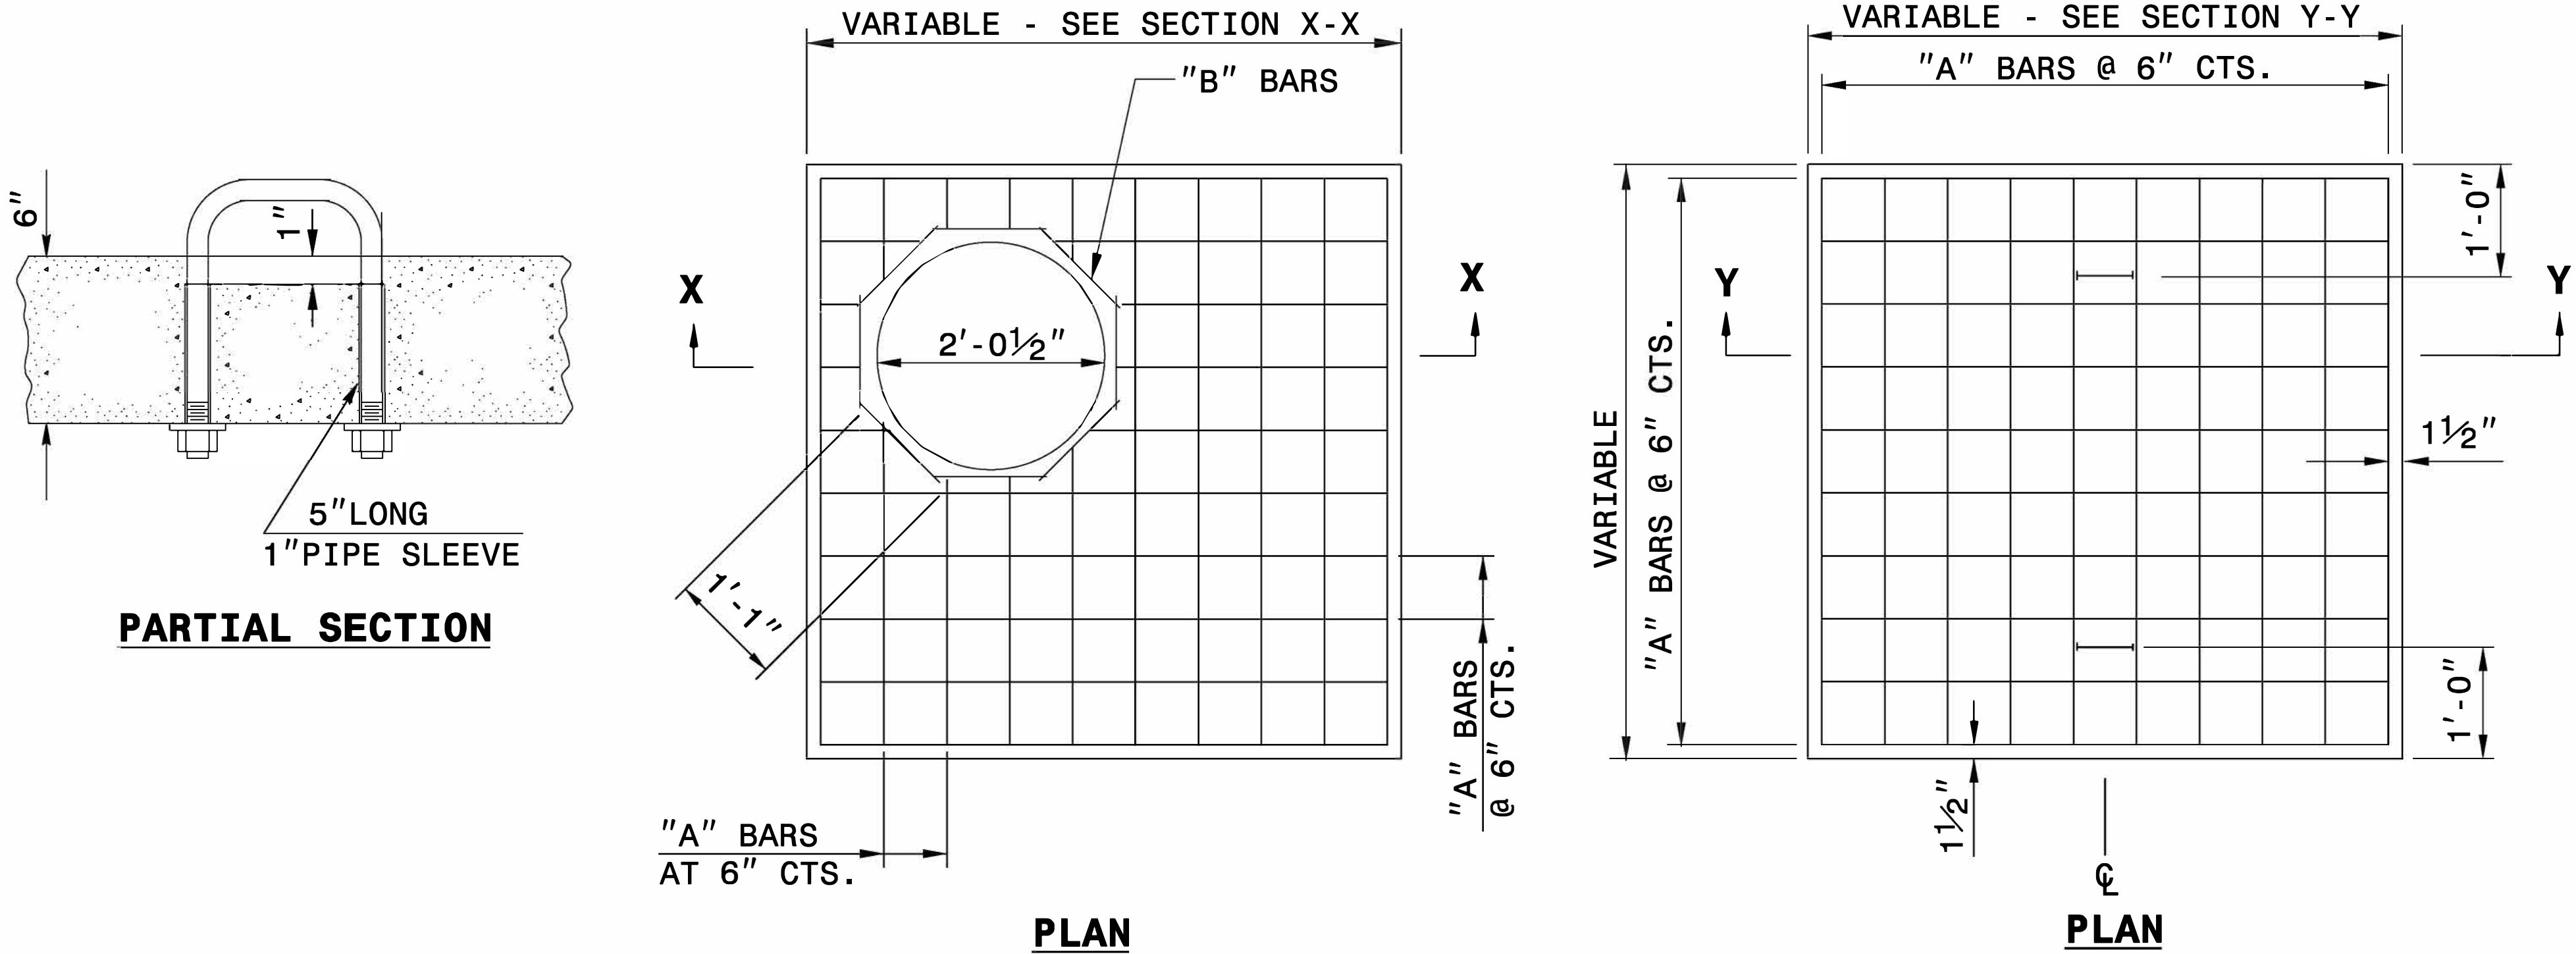

GENERAL NOTES:

CONSTRUCT IN ACCORDANCE WITH SECTION 859 OF THE STANDARD SPECIFICATIONS.




THE DIMENSIONS FOR THE EXISTING BOXES ARE APPROXIMATE AND MAY VARY SLIGHTLY.

DETAIL INTENDED FOR NON-TRAFFIC BEARING DRAINAGE STRUCTURES.

BILL OF MATERIALS

REINFORCING STEEL				
CODE	SIZE	QTY.	LENGTH	REINF. STEEL LBS.
A	#4	20	4'-6"	60.12
B	#4	8	1'-1"	5.79
TOTAL				65.91 *
MASONRY				CU YDS
TOP SLAB CONCRETE CLASS "B"				.4326 *
BRICK MASONRY PER FT HT (MIN)				.4111


*** NOTE:**
QUANTITIES BASED ON 3'-6" X 3'-6" DRAINAGE STRUCTURE. ADJUST QUANTITIES FOR LARGER STRUCTURES AND MANHOLE CONSTRUCTION.

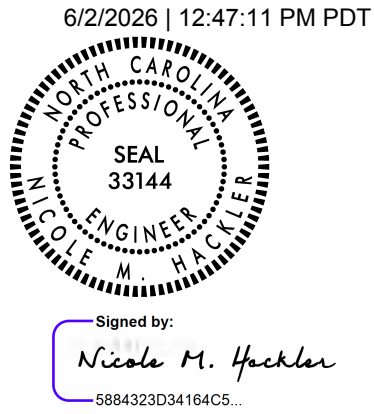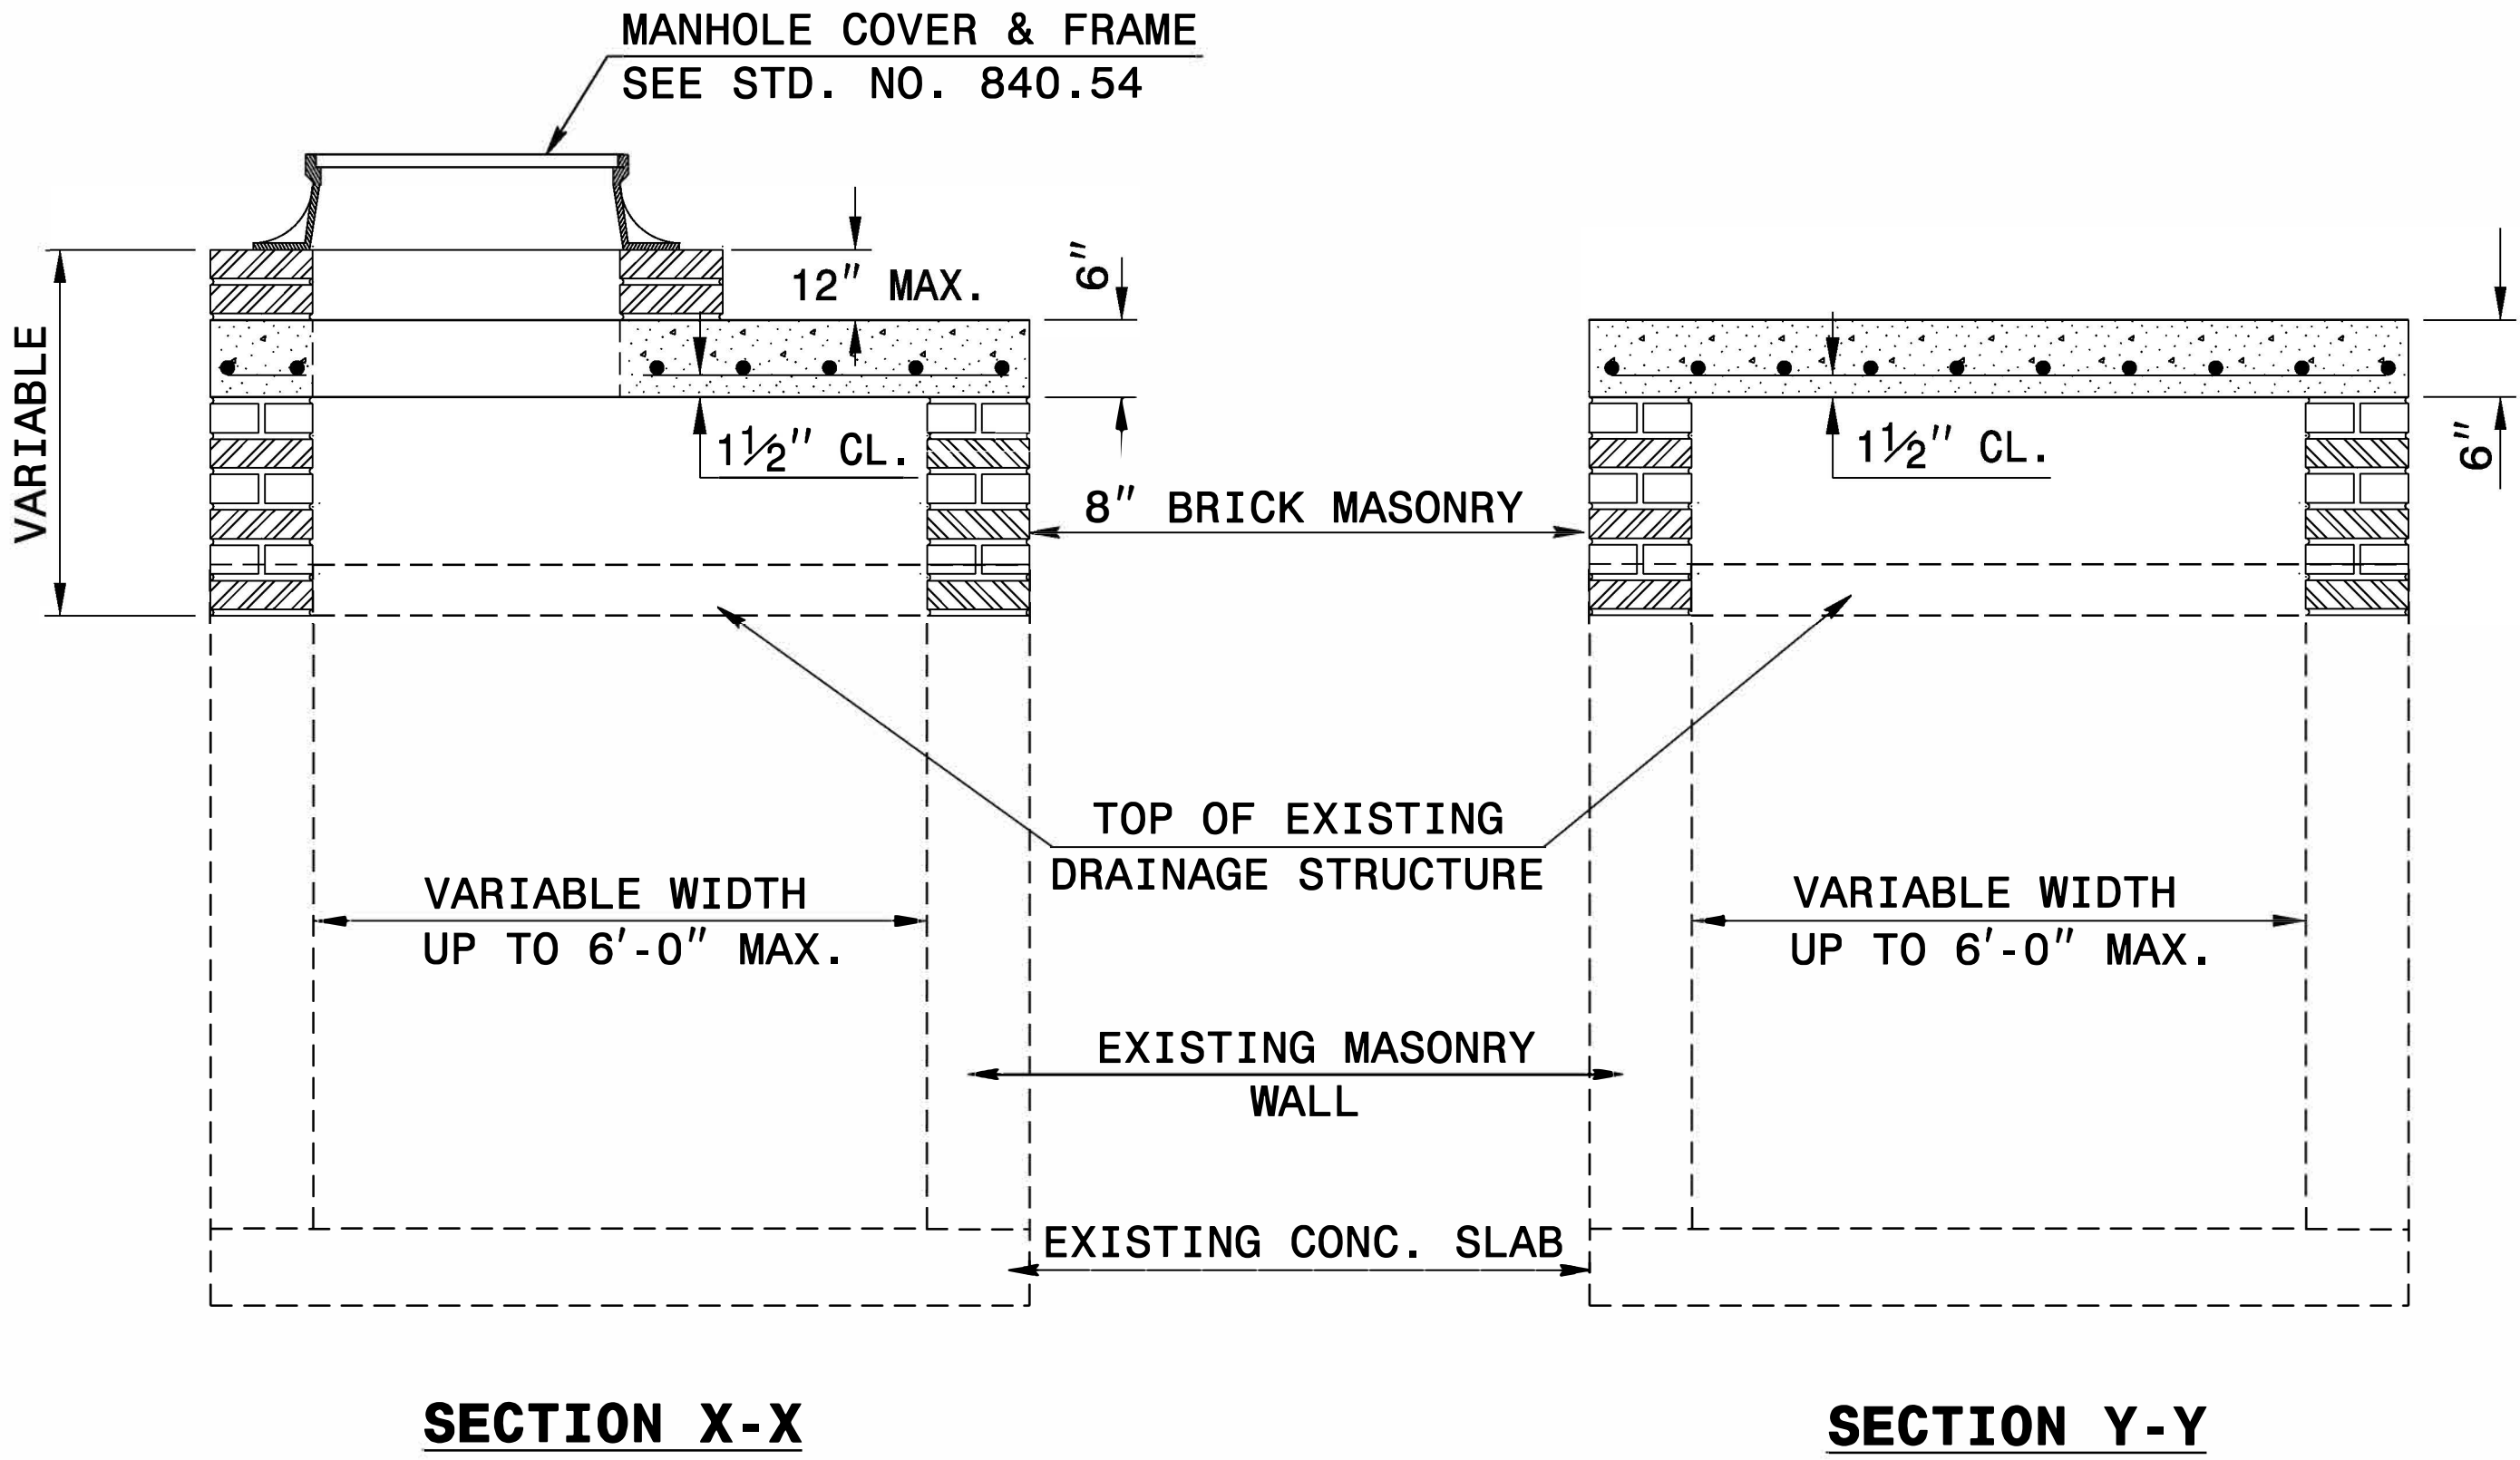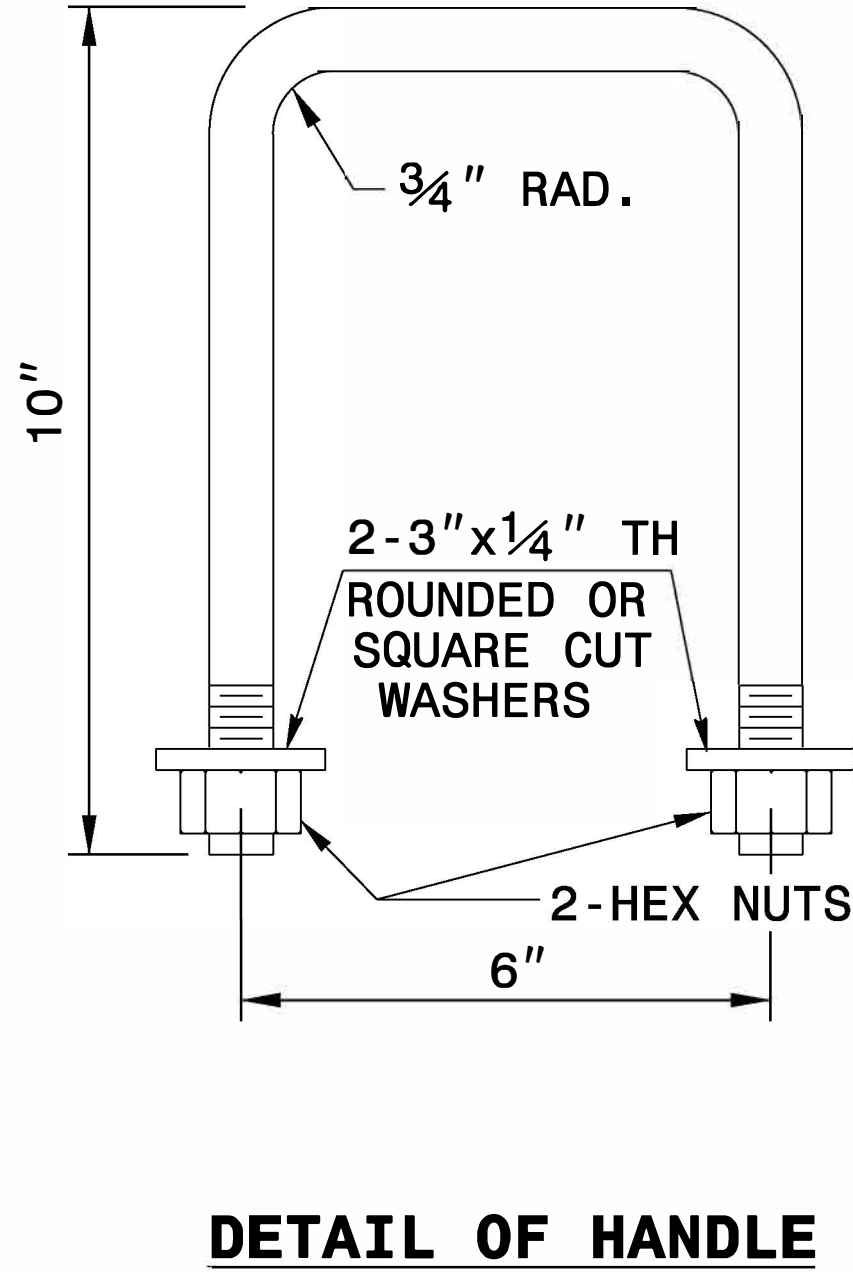


DOCUMENT NOT CONSIDERED FINAL
UNLESS ALL SIGNATURES COMPLETED

CONTRACT STANDARDS AND DEVELOPMENT UNIT	
Office 919-707-6950	FAX 919-250-4119
DETAIL TO CONVERT EXISTING DI, CB, OTCB or GI TO JUNCTION BOX (MANHOLE OPTIONAL)	
ORIGINAL BY: T.S.S.	DATE: NOV. 1997
MODIFIED BY: T.S.S.	DATE: FEB. 2000
CHECKED BY:	DATE:
FILE SPEC.: ds174:/usr/details/stand/boxtojb.dgn	


ORIGINAL BY: K. KEMPF DATE: 03-03-2015
MODIFIED BY: DATE:
CHECKED BY: DATE:
FILE SPEC.: jhowerton/840d35 TBDI Up to 54in.dgn

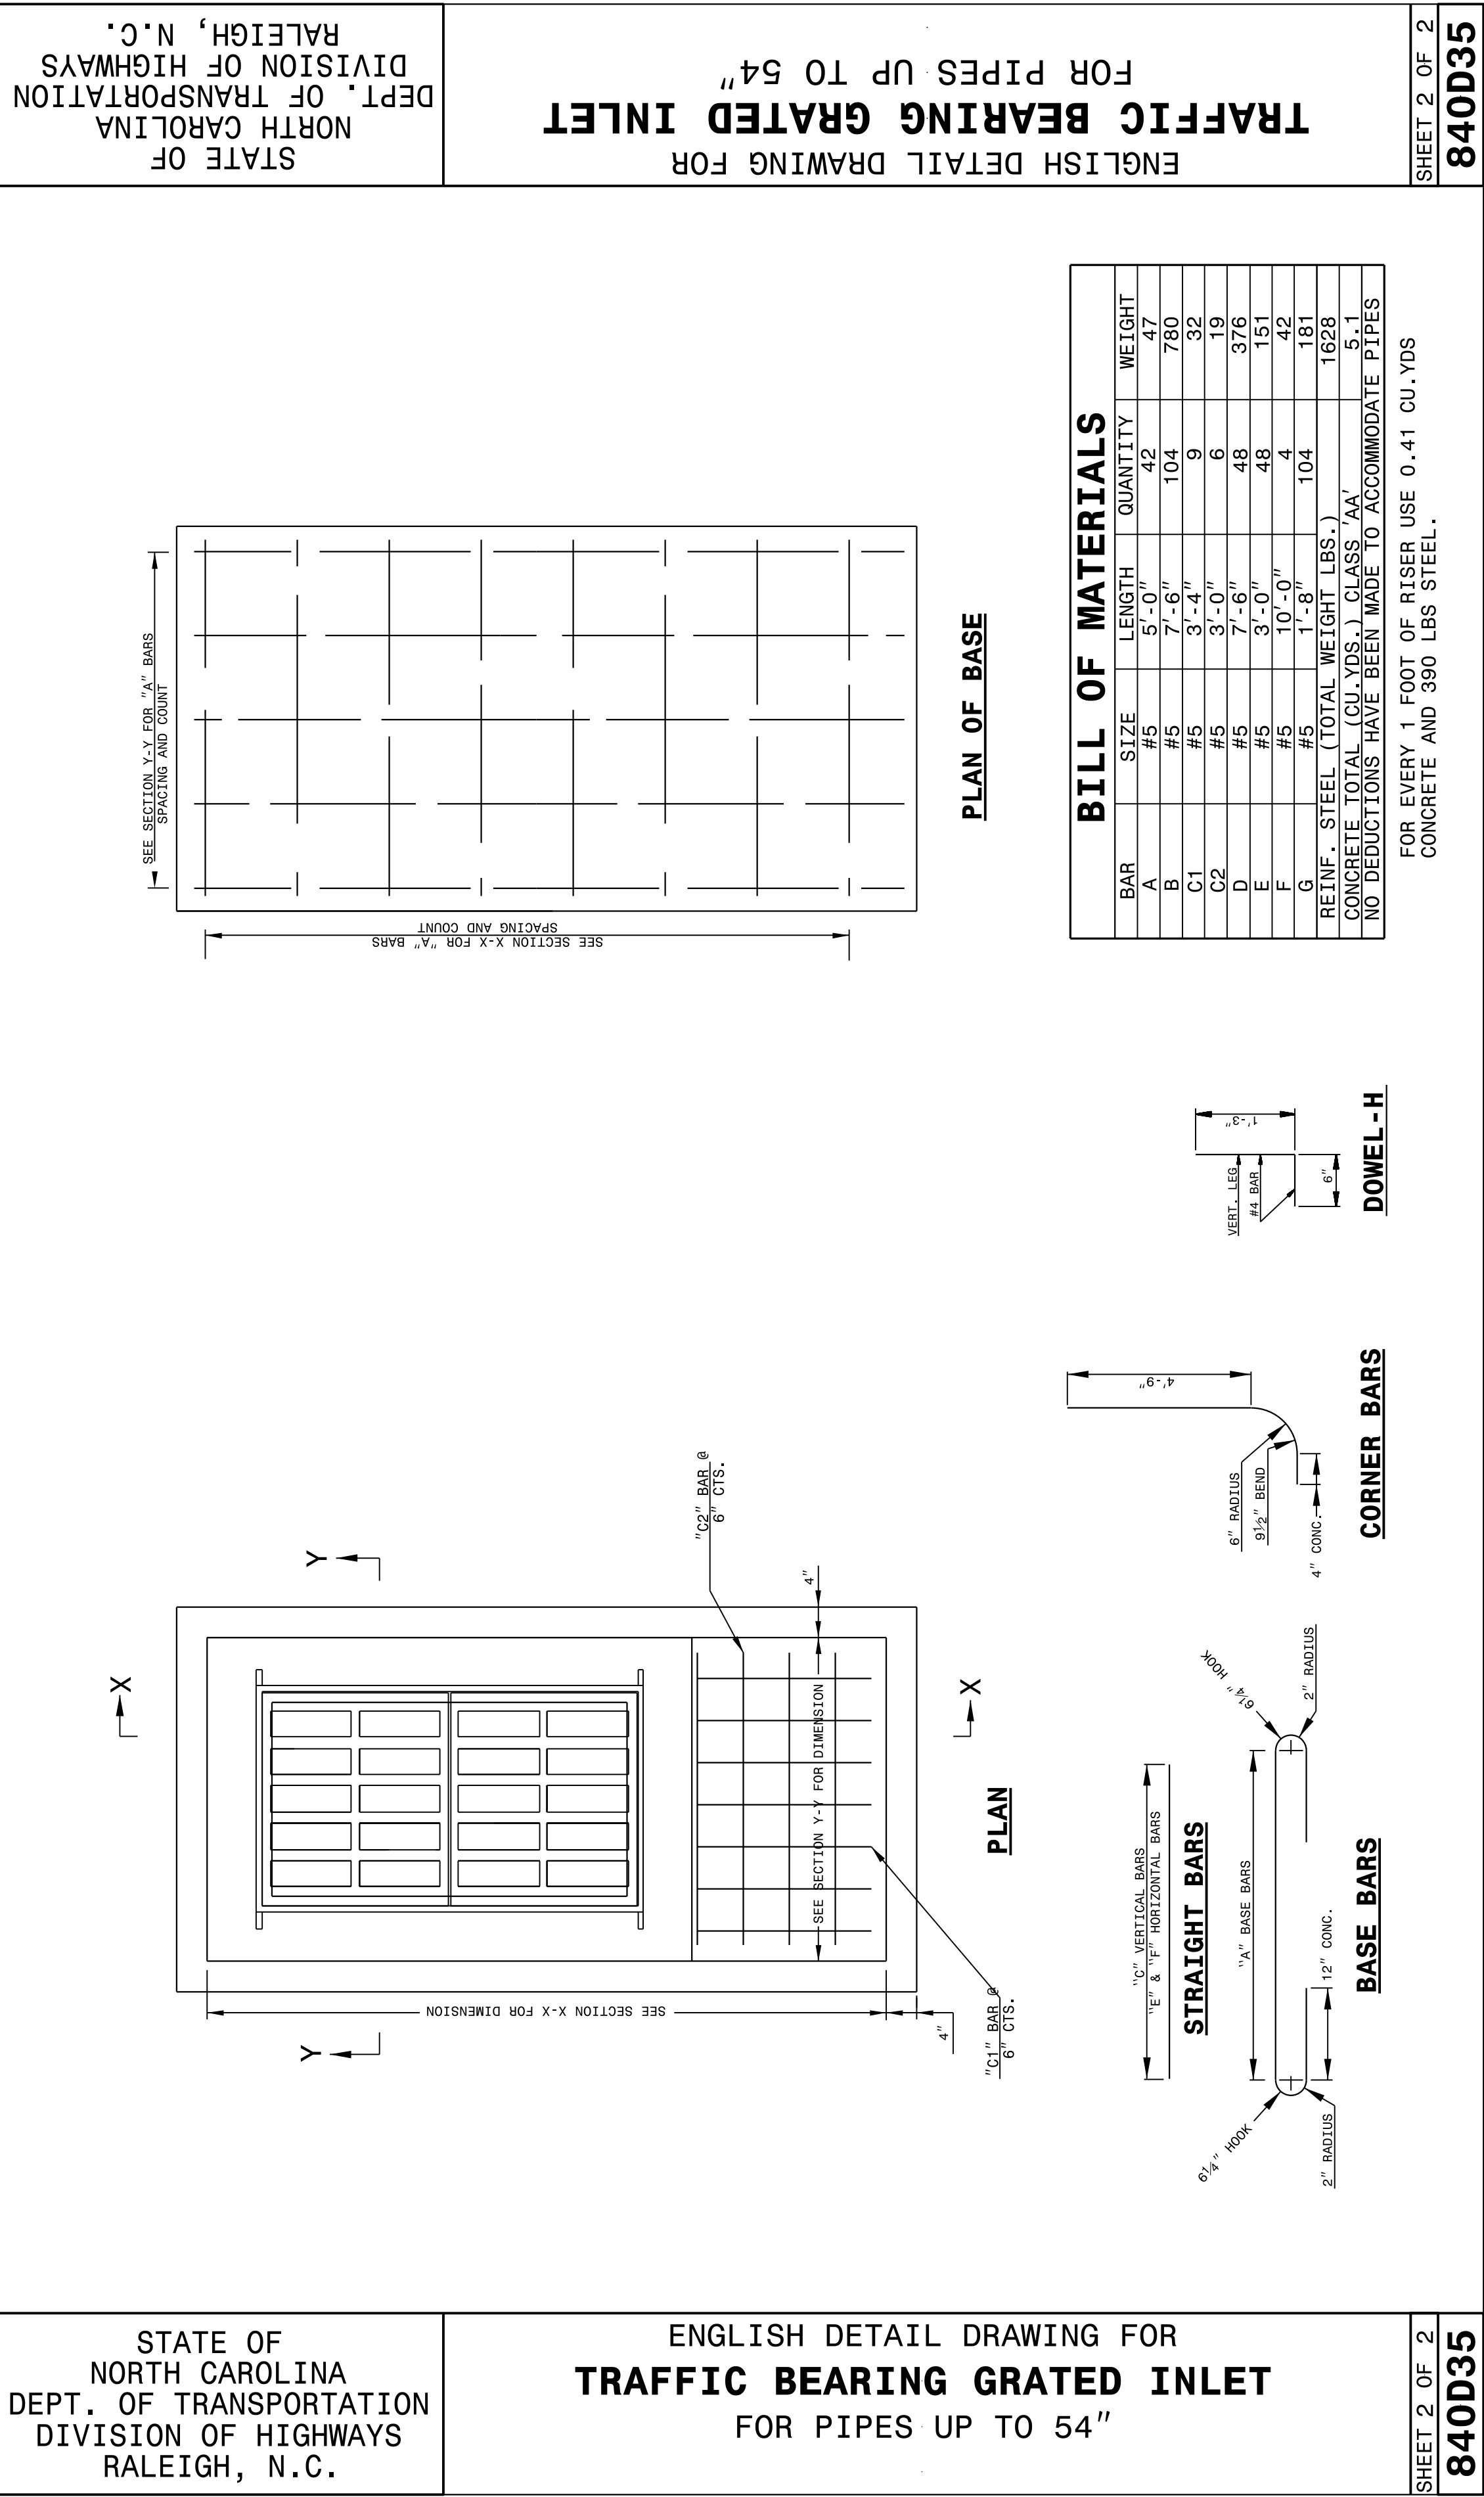

PROJECT REFERENCE NO.	SHEET NO.
U-4700CB	2C-9

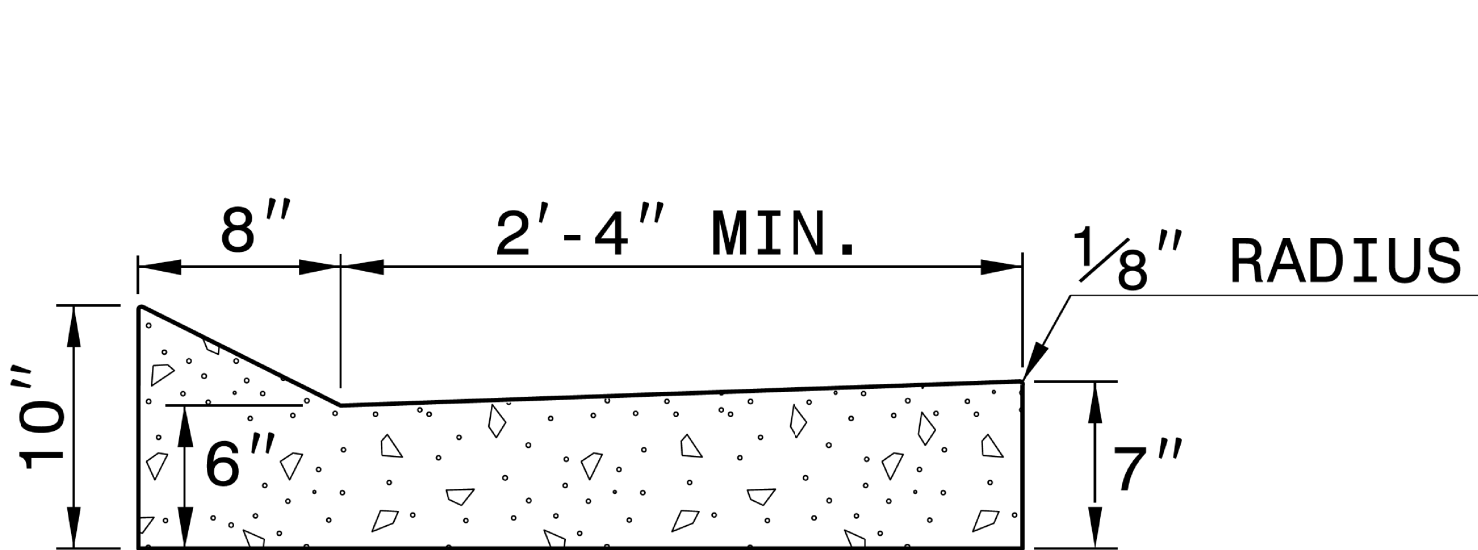


SHOULDER BERM GUTTER

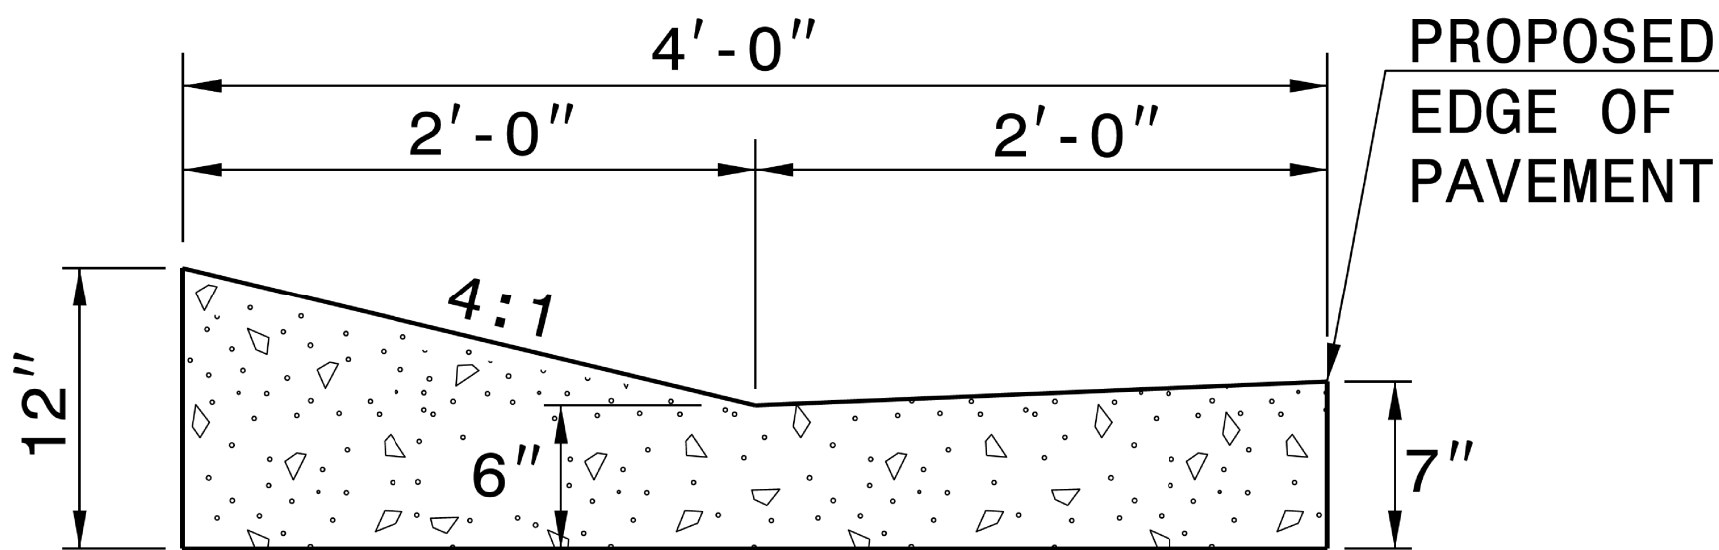

EXPRESSWAY GUTTER


NOTE: SEE STD. DWG. 846.01 FOR ADDITIONAL CURB AND GUTTER INFORMATION.

SEE ROADWAY PLANS FOR LOCATION OF CURB TRANSITION.

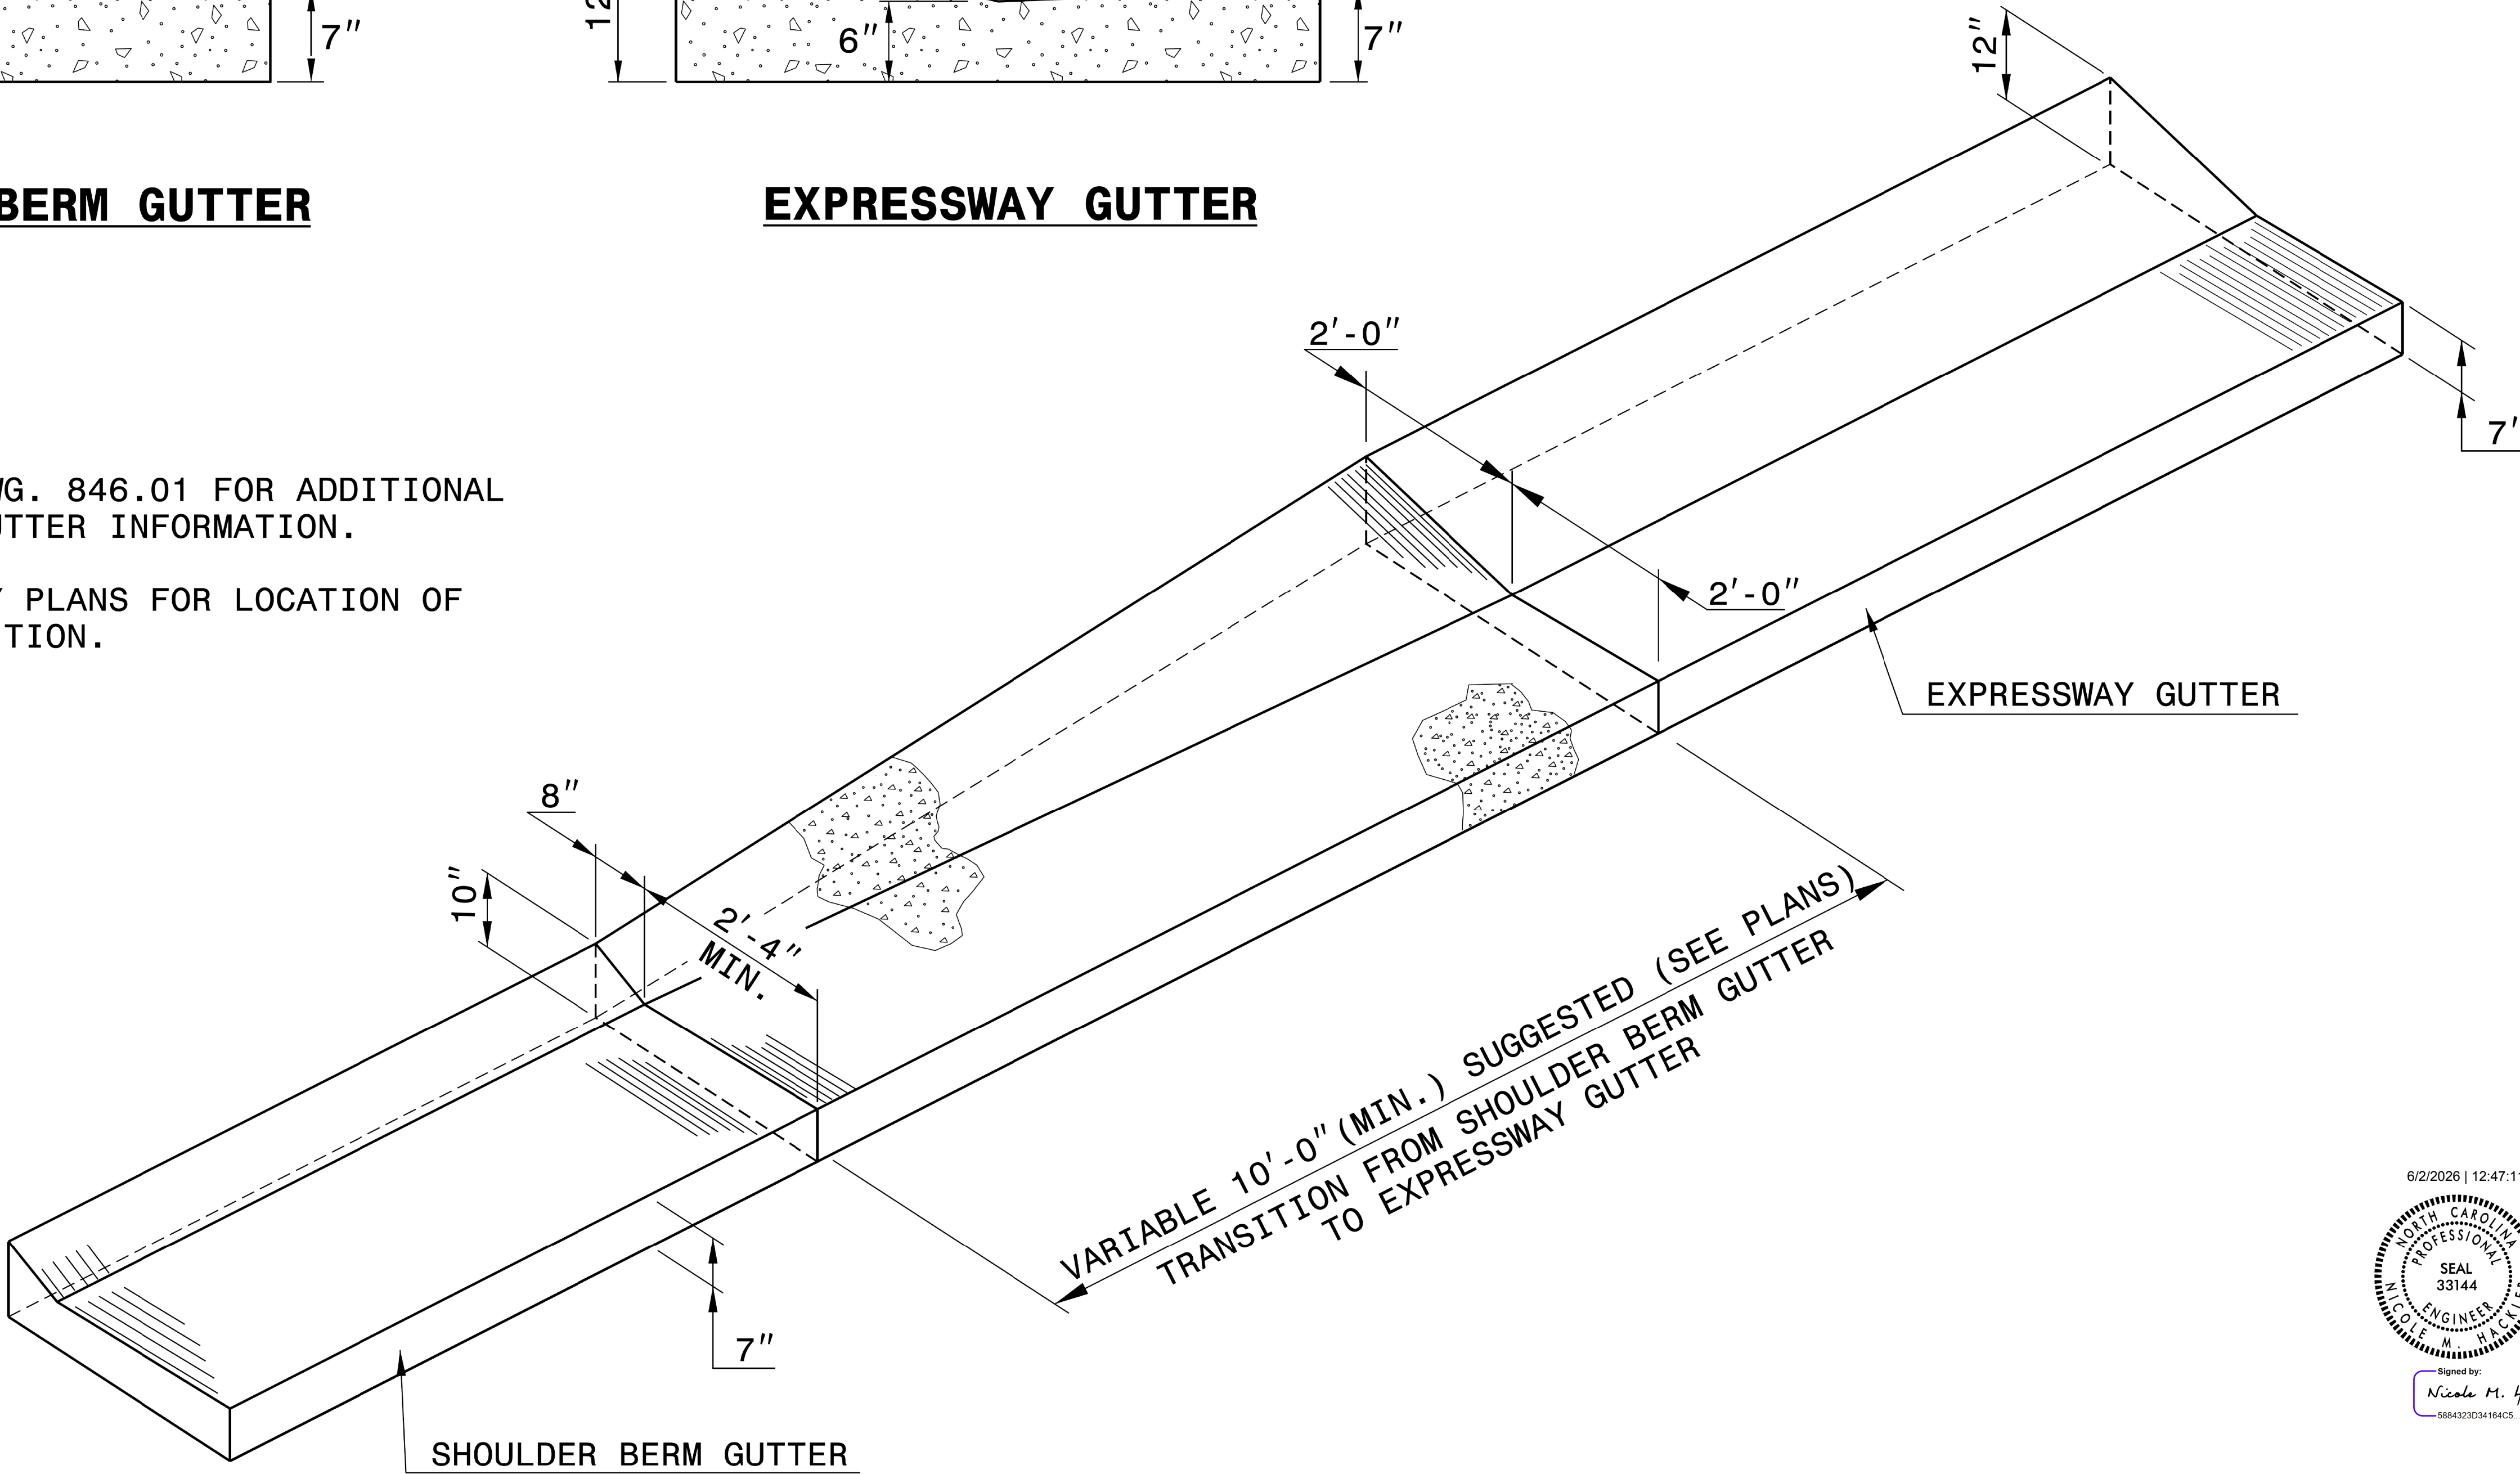

ISOMETRIC VIEW OF TRANSITION

6/2/2026 | 12:47:11 PM PDT

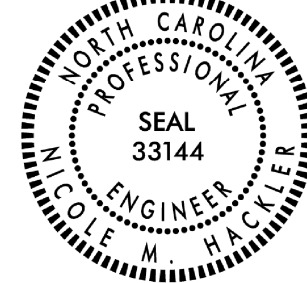

Signed by:
Nicole M. Heckler
5884323D34164C5...

DOCUMENT NOT CONSIDERED FINAL
UNLESS ALL SIGNATURES COMPLETED

**CONTRACT STANDARDS AND
DEVELOPMENT UNIT**
Office 919-707-6950 FAX 919-250-4119
**DETAIL OF SHOULDER BERM GUTTER
TO EXPRESSWAY GUTTER
TRANSITION SECTION**

ORIGINAL BY: T.S.Spell DATE: 8-13-02
MODIFIED BY: DATE:
CHECKED BY: DATE:
FILE SPEC.: w:usr/details/stand/cgtransit.dgn

12/06/07

SUMMARY OF EARTHWORK

IN CUBIC YARDS

Station	Station	Uncl. Excav.	Undercut	Embank. +%	Borrow	Waste
-L- Sta. 593+50.00 LT	-L- Sta. 662+47.07 LT	7,225	346	5,142	0	2,429
SUBTOTAL		7,225	346	5,142	0	2,429
-L- Sta. 593+50.00 RT	-L- Sta. 662+47.07 RT	4,327	754	6,011	930	0
SUBTOTAL		4,327	754	6,011	930	0
Y38SW Sta. 10+30.00	Y38SW Sta. 17+98.08	232	0	306	74	0
SUBTOTAL		232	0	306	74	0
Y38NE Sta. 19+39.11	Y38NE Sta. 25+50.00	886	400	1,574	288	0
SUBTOTAL		886	400	1,574	288	0
TOTAL		12,670	1,500	13,033	1,292	2,429
MATERIAL FOR SHOULDER CONSTRUCTION				1,668	1,668	
LOSS DUE TO CLEARING & GRUBBING		-710				-710
WASTE IN LIEU OF BORROW					-1,719	-1,719
ADDITIONAL CONTINGENT UNDERCUT			1,150	1,035	1,035	1,150
PROJECT TOTAL:		11,960	2,650	15,736	2,276	1,150
EST. 5% REPLACE TOPSOIL ON BORROW PIT					114	
GRAND TOTAL:		11,960	2,650		2,390	1,150
SAY:		12,000	2,650		2,400	

DRAINAGE DITCH EXCAVATION = 100 CY

UNCLASSIFIED EXCAVATION – ACCEPTABLE, BUT NOT TO BE USED
IN THE TOP 3 FT OF EMBANKMENT OR BACKFILL -L- 597+75 TO
599+75 325 CY

Note: Approximate quantities only. Unclassified Excavation, Borrow Excavation,
Fine Grading, Clearing and Grubbing and Removal of Exist. Asphalt Pavement
will be paid for at the contract lump sum price for grading.

SUMMARY OF CHAIN LINK FENCE, 48” FABRIC

STATION TO STATION	LT. OR RT.	A FABRIC L.F.	B END BRACE	C CORNER BRACE	D LINE BRACE	E LINE POSTS	F TERMINAL POSTS	G DOUBLE GATE POSTS
592+63.93 to 597+55.84	RT.	1622.13	2	10	11	138.34	23	2
TOTAL		1622.13				138.34	23	2
SAY		1623.00				139.00	23.00	2.00

COMPUTED BY: Joshua Roemer, PE
CHECKED BY: Keith Bridgers

DATE: 2/21/2023
DATE: 3-2-2026

DIVISION OF HIGHWAYS
STATE OF NORTH CAROLINA

GUARDRAIL SUMMARY

N' = DISTANCE FROM EDGE OF LANE TO FACE OF GUARDRAIL
TOTAL SHOULDER WIDTH = DISTANCE FROM EDGE OF TRAVEL LANE TO SHOULDER BREAK POINT
FLARE LENGTH = DISTANCE FROM LAST SECTION OF PARALLEL GUARDRAIL TO END OF GUARDRAIL
W = TOTAL WIDTH OF FLARE FROM BEGINNING OF TAPER TO END OF GUARDRAIL

G = GATING IMPACT ATTENUATOR TYPE 350
NG = NON-GATING IMPACT ATTENUATOR TYPE 350

SURVEY LINE	BEG. STA.	END STA.	LOCATION	LENGTH			WARRANT POINT		"N" DIST. FROM E.O.L.	TOTAL SHOUL WIDTH	FLARE LENGTH		W		ANCHORS								IMPACT ATTENUATOR		SINGLE FACED CONCRETE BARRIER	REMOVE EXISTING GUARDRAIL	REMOVE & STOCKPILE EXISTING GUARDRAIL	REMARKS
				STRAIGHT	SHOP CURVED	DOUBLE FACED	APPROACH END	TRAILING END			APPROACH END	TRAILING END	APPROACH END	TRAILING END	Type III	B-77	GREU, TL-3	GREU, TL-2	CAT-1	AT-1	Type III SC	B-77 SC						
-L-	594+94.62	598+19.62	LT	325'			598+00.00	595+00.00	14'	17'	50'	0'	1'	0'			1		1							730'		
-L-	594+27.29	597+77.29	RT	237.5'	112.5'		594+50.00	597+50.00	10'	13'	50'	0'	1'	0'			1		1									
-L-/RPA Y38SW/L	617+41.5/ 5+00 17+57.16	7+03.45 606+03/ 18+07	RT	275'			617+00.00	7+03.45	8'	11'	50'	0'	1'	0'			1		1									
			RT		87.5'		17+57.16	18+07	10'	13'	25'	0'	0.5'	0'				1	1									
			TOTAL	837.5'	200'													3	1	4								
			ANCHOR DEDUCTIONS																									
			GREU TL-2: 1 @ 25'	-25'																								
			CAT-1: 4 @ 6.25'	-25.00'																								
			GREU TL-3: 3 @ 50'	-150'																								
			GRAND TOTAL	637.50'	200'												3	1	4						730'			
			SAY:	650'	200'												3	1	4						730'			
			ADDITIONAL POSTS:	5																								

PROJECT REFERENCE NO.
U-4700CB

SHEET NO.
3B-1



Johnson, Mirmiran, & Thompson Inc.
4700 Falls of Neuse Rd, Suite 100,
Raleigh, NC, 27609
License No: G-3097

6/22/2026 1:35:10 PM
C:\Users\jroemer\OneDrive\Documents\12-06-07\12-06-07.dgn

STATE OF NORTH CAROLINA DIVISION OF HIGHWAYS

SUMMARY OF SUBSURFACE DRAINAGE

LINE	Station	Station	Location LT/RT/CL	Drain Type* UD/BD/SD	LF
-L-	596+25	597+75	LT / RT	SD	300
CONTINGENCY				SD	300
				TOTAL LF:	600

*UD = Underdrain

*BD = Blind Drain

***SD = Subsurface Drain**

SUMMARY OF AGGREGATE SUBGRADE/STABILIZATION

LINE	Station	Station	Aggregate Type* ASU(1/2)/AST	Aggregate Thickness INCHES [8" for ASU(2)]	Shallow Undercut CY	Class IV Subgrade Stabilization TONS	Geotextile for Subgrade Stabilization SY	Stabilizer Aggregate TONS	Class IV Aggregate Stabilization TONS
CONTINGENCY			ASU1	12	150	300	450		
			TOTAL CY/TONS/SY:		150	300**	450**	0	0

*ASU(1/2) = Aggregate Subgrade (Type 1 or 2)

*AST = Aggregate Stabilization

****Total tons of "Class IV Subgrade Stabilization" and total square yards of "Geotextile for Subgrade Stabilization" are only the estimated quantities for ASU(1/2)/AST and may only represent a portion of the subgrade stabilization and geotextile quantities shown in the Item Sheets of the Proposal.**


8/17/99

5/29/2026 12:00:37 PM
\\P-cv\U4700CB_P0Y_psh_04.dgn
User: jremer





LEGEND

- PROPOSED 5" MONOLITHIC ISLAND
- PROPOSED 4" CONCRETE SIDEWALK
- PROPOSED FULL DEPTH PAVED SHOULDER

JMT Johnson, Mirmiran, & Thompson Inc.
4700 Falls of Neuse Rd, Suite 100,
Raleigh, NC, 27609
License No: C-3097

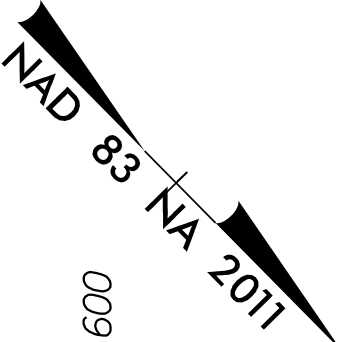

PROJECT REFERENCE NO.		SHEET NO.
U-4700CB		4
RW SHEET NO.		
ROADWAY DESIGN ENGINEER CAROLINA PROFESSIONAL SEAL 26960 RECEIVED KEVIN P. HIGGINS	HYDRAULICS ENGINEER CAROLINA PROFESSIONAL SEAL 035700 RECEIVED KEVIN P. HIGGINS	
DOCUMENT NOT CONSIDERED FINAL UNLESS ALL SIGNATURES COMPLETED		

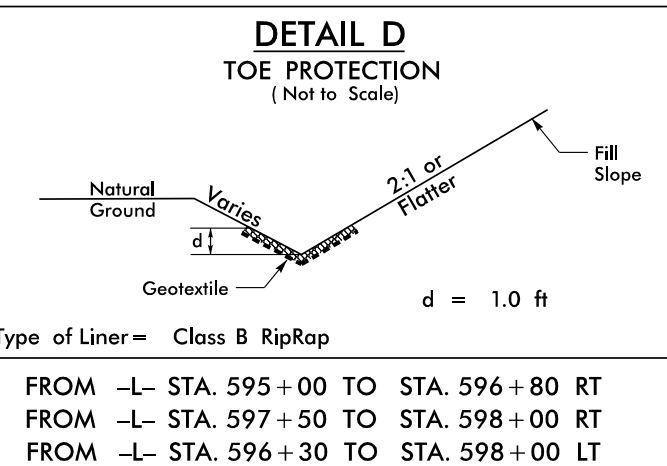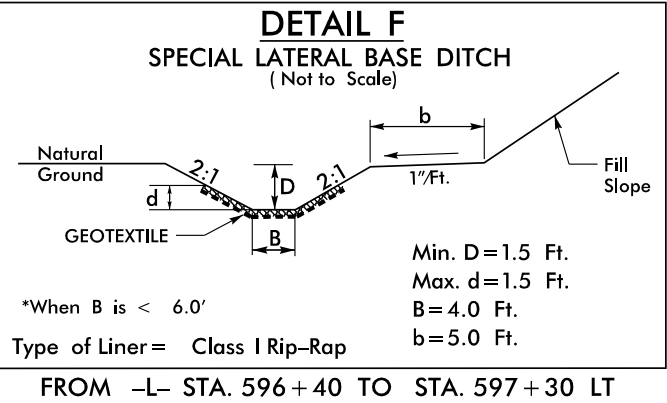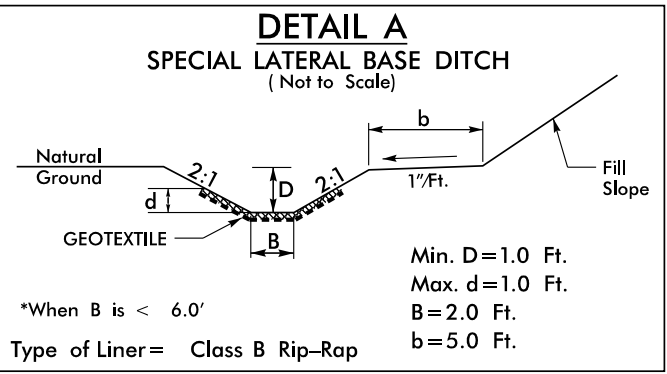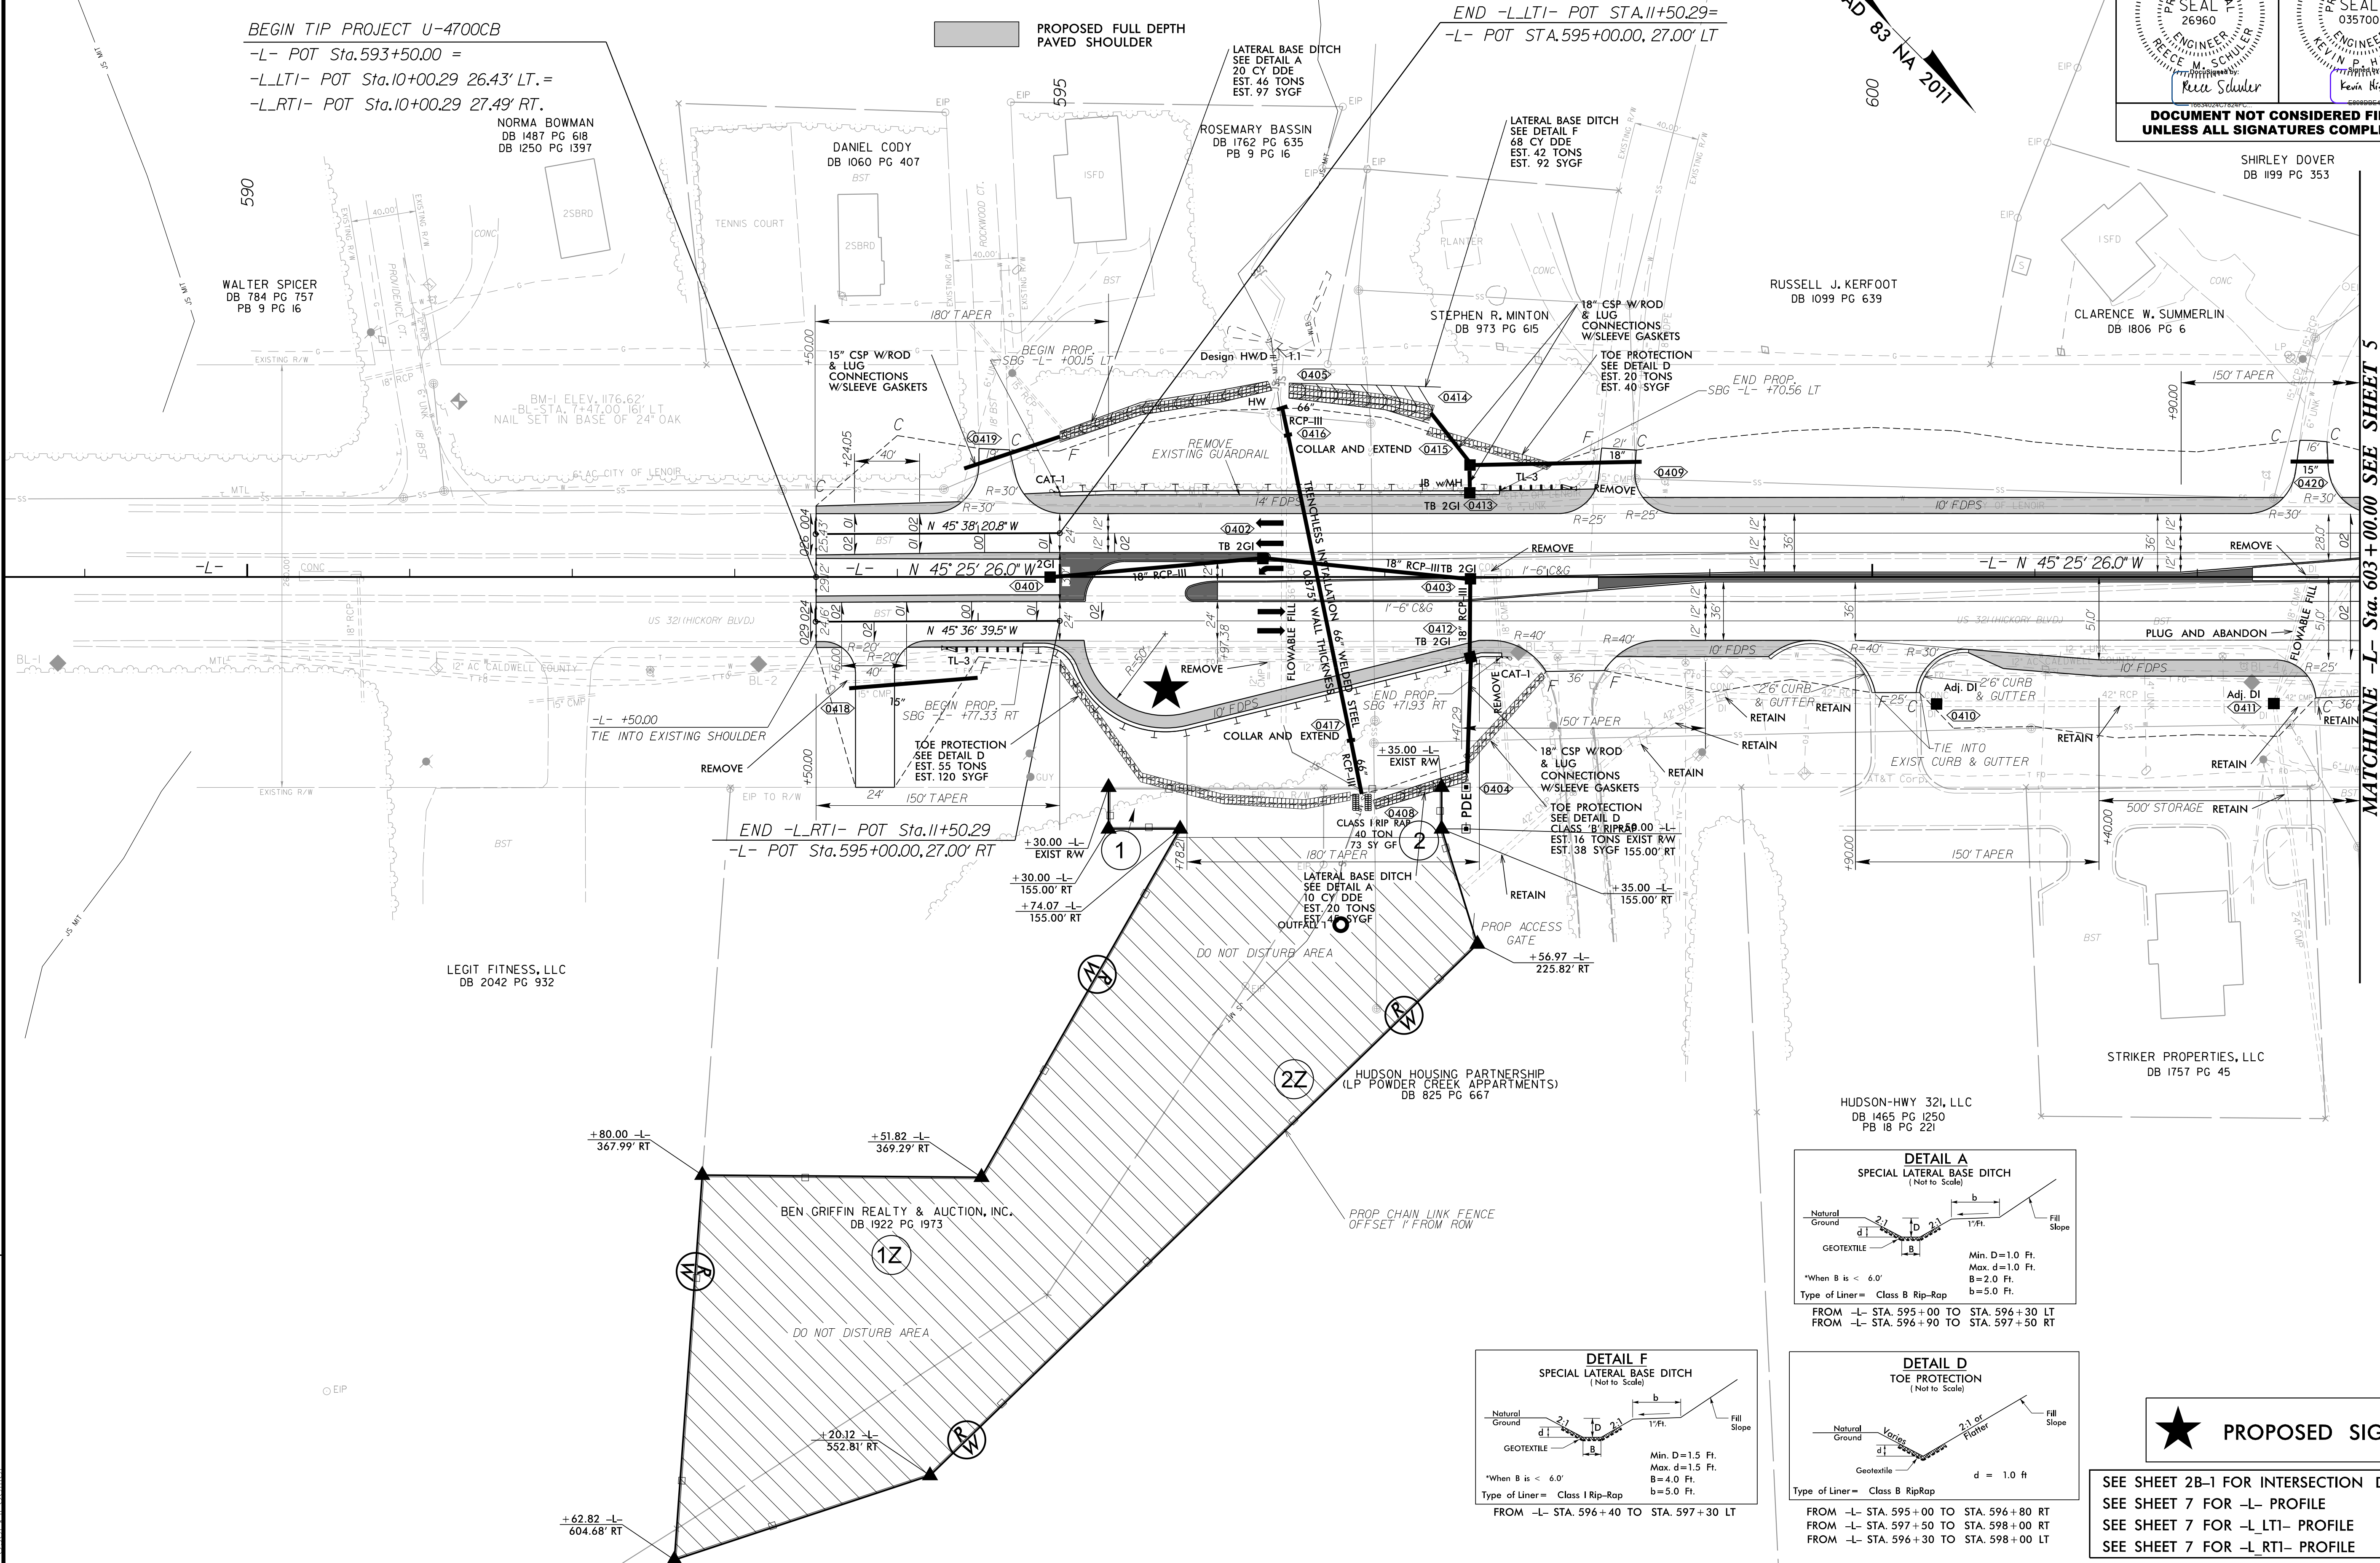

SEE SHEET 2B-1 FOR INTERSECTION DETAIL
SEE SHEET 7 FOR -L- PROFILE
SEE SHEET 7 FOR -L-LTI- PROFILE
SEE SHEET 7 FOR -L-RTI- PROFILE

8/17/99

5/23/2026 11:58:00 AM
\\p-cv\14700CB_P0Y_psh05.dgn
User: jremer


JMT Johnson, Mirmiran, & Thompson Inc.
4700 Falls of Neuse Rd, Suite 100,
Raleigh, NC, 27609
License No: C-3097

PROJECT REFERENCE NO.		SHEET NO.
U-4700CB		5
RW SHEET NO.		
ROADWAY DESIGN ENGINEER 8/2/2006 12:49:04 PM PDT NORTH CAROLINA PROFESSIONAL SEAL 26960 KEVIN SCHULDER	HYDRAULICS ENGINEER 8/2/2006 12:06:22 PM PDT NORTH CAROLINA PROFESSIONAL SEAL 035700 KEVIN HIGGINS	
DOCUMENT NOT CONSIDERED FINAL UNLESS ALL SIGNATURES COMPLETED		

LEGEND

- PROPOSED 5" MONOLITHIC ISLAND
- PROPOSED 4" CONCRETE SIDEWALK
- PROPOSED FULL DEPTH PAVED SHOULDER


*GRADE AREA 2%
TOWARDS CURB

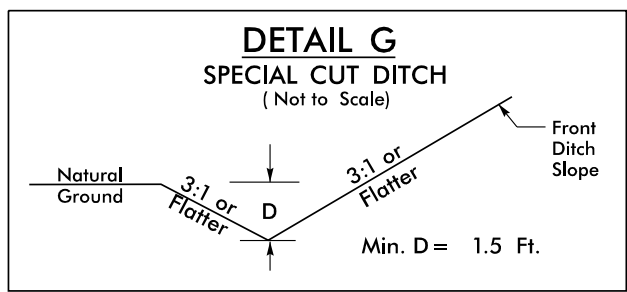


FROM -L- STA. 608+50 TO STA. 612+00 LT

MATCHLINE -L- Sta. 603+00.00 SEE SHEET 4

MATCHLINE -L- Sta. 612+00.00 SEE SHEET 6

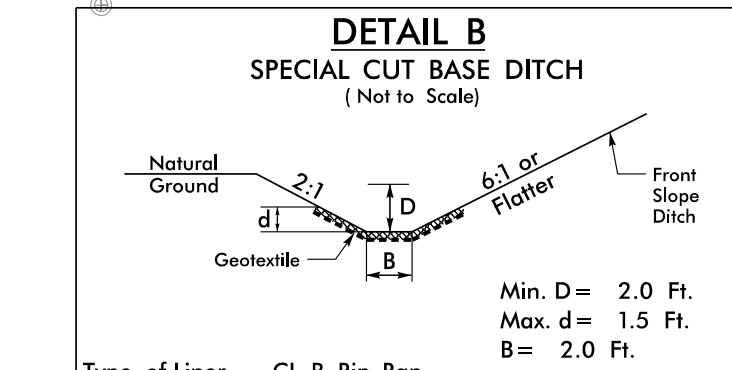

Type of Liner = CL B Rip-Rap
FROM -L- STA. 603+50 TO STA. 605+75 RT

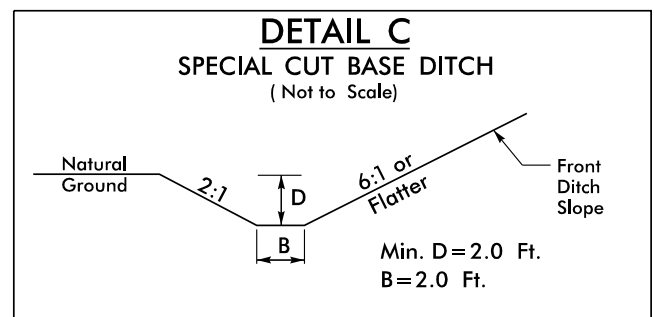

FROM -L- STA. 605+75 TO STA. 606+60 RT

-L-
PI Sta 611+89.94
 $\Delta = 8^{\circ} 32' 11.4" (RT)$
 $D = 0^{\circ} 30' 09.3"$
 $L = 1698.49'$
 $T = 850.82'$
 $R = 11,400.00'$
 $S.E. = NC$

-Y38SW-
PI Sta 12+98.54
 $\Delta = 82^{\circ} 35' 00.0" (RT)$
 $D = 32^{\circ} 44' 25.6"$
 $L = 252.24'$
 $T = 153.70'$
 $R = 175.00'$
 $S.E. = 0.03$

PI Sta 17+76.20
 $\Delta = 94^{\circ} 40' 13.8" (LT)$
 $D = 76^{\circ} 23' 39.7"$
 $L = 123.92'$
 $T = 81.38'$
 $R = 75.00'$
 $S.E. = 0.04$


25

NOTE: ADD SHOULDER BERM, GUTTER
FROM -L- STA 608+15.00 TO 608+47.00 LT.

END CONSTRUCTION
-Y38NE- Sta. 26+00.00

★ PROPOSED SIGNAL

FOR PROFILE OF LINE -L- SEE SHEET 7
SEE SHEET 2B-1 FOR INTERSECTION DETAIL
SEE SHEET 7 FOR -L- PROFILE
SEE SHEET 8 FOR -Y38SW- PROFILE
SEE SHEET 8 FOR -Y38NE- PROFILE

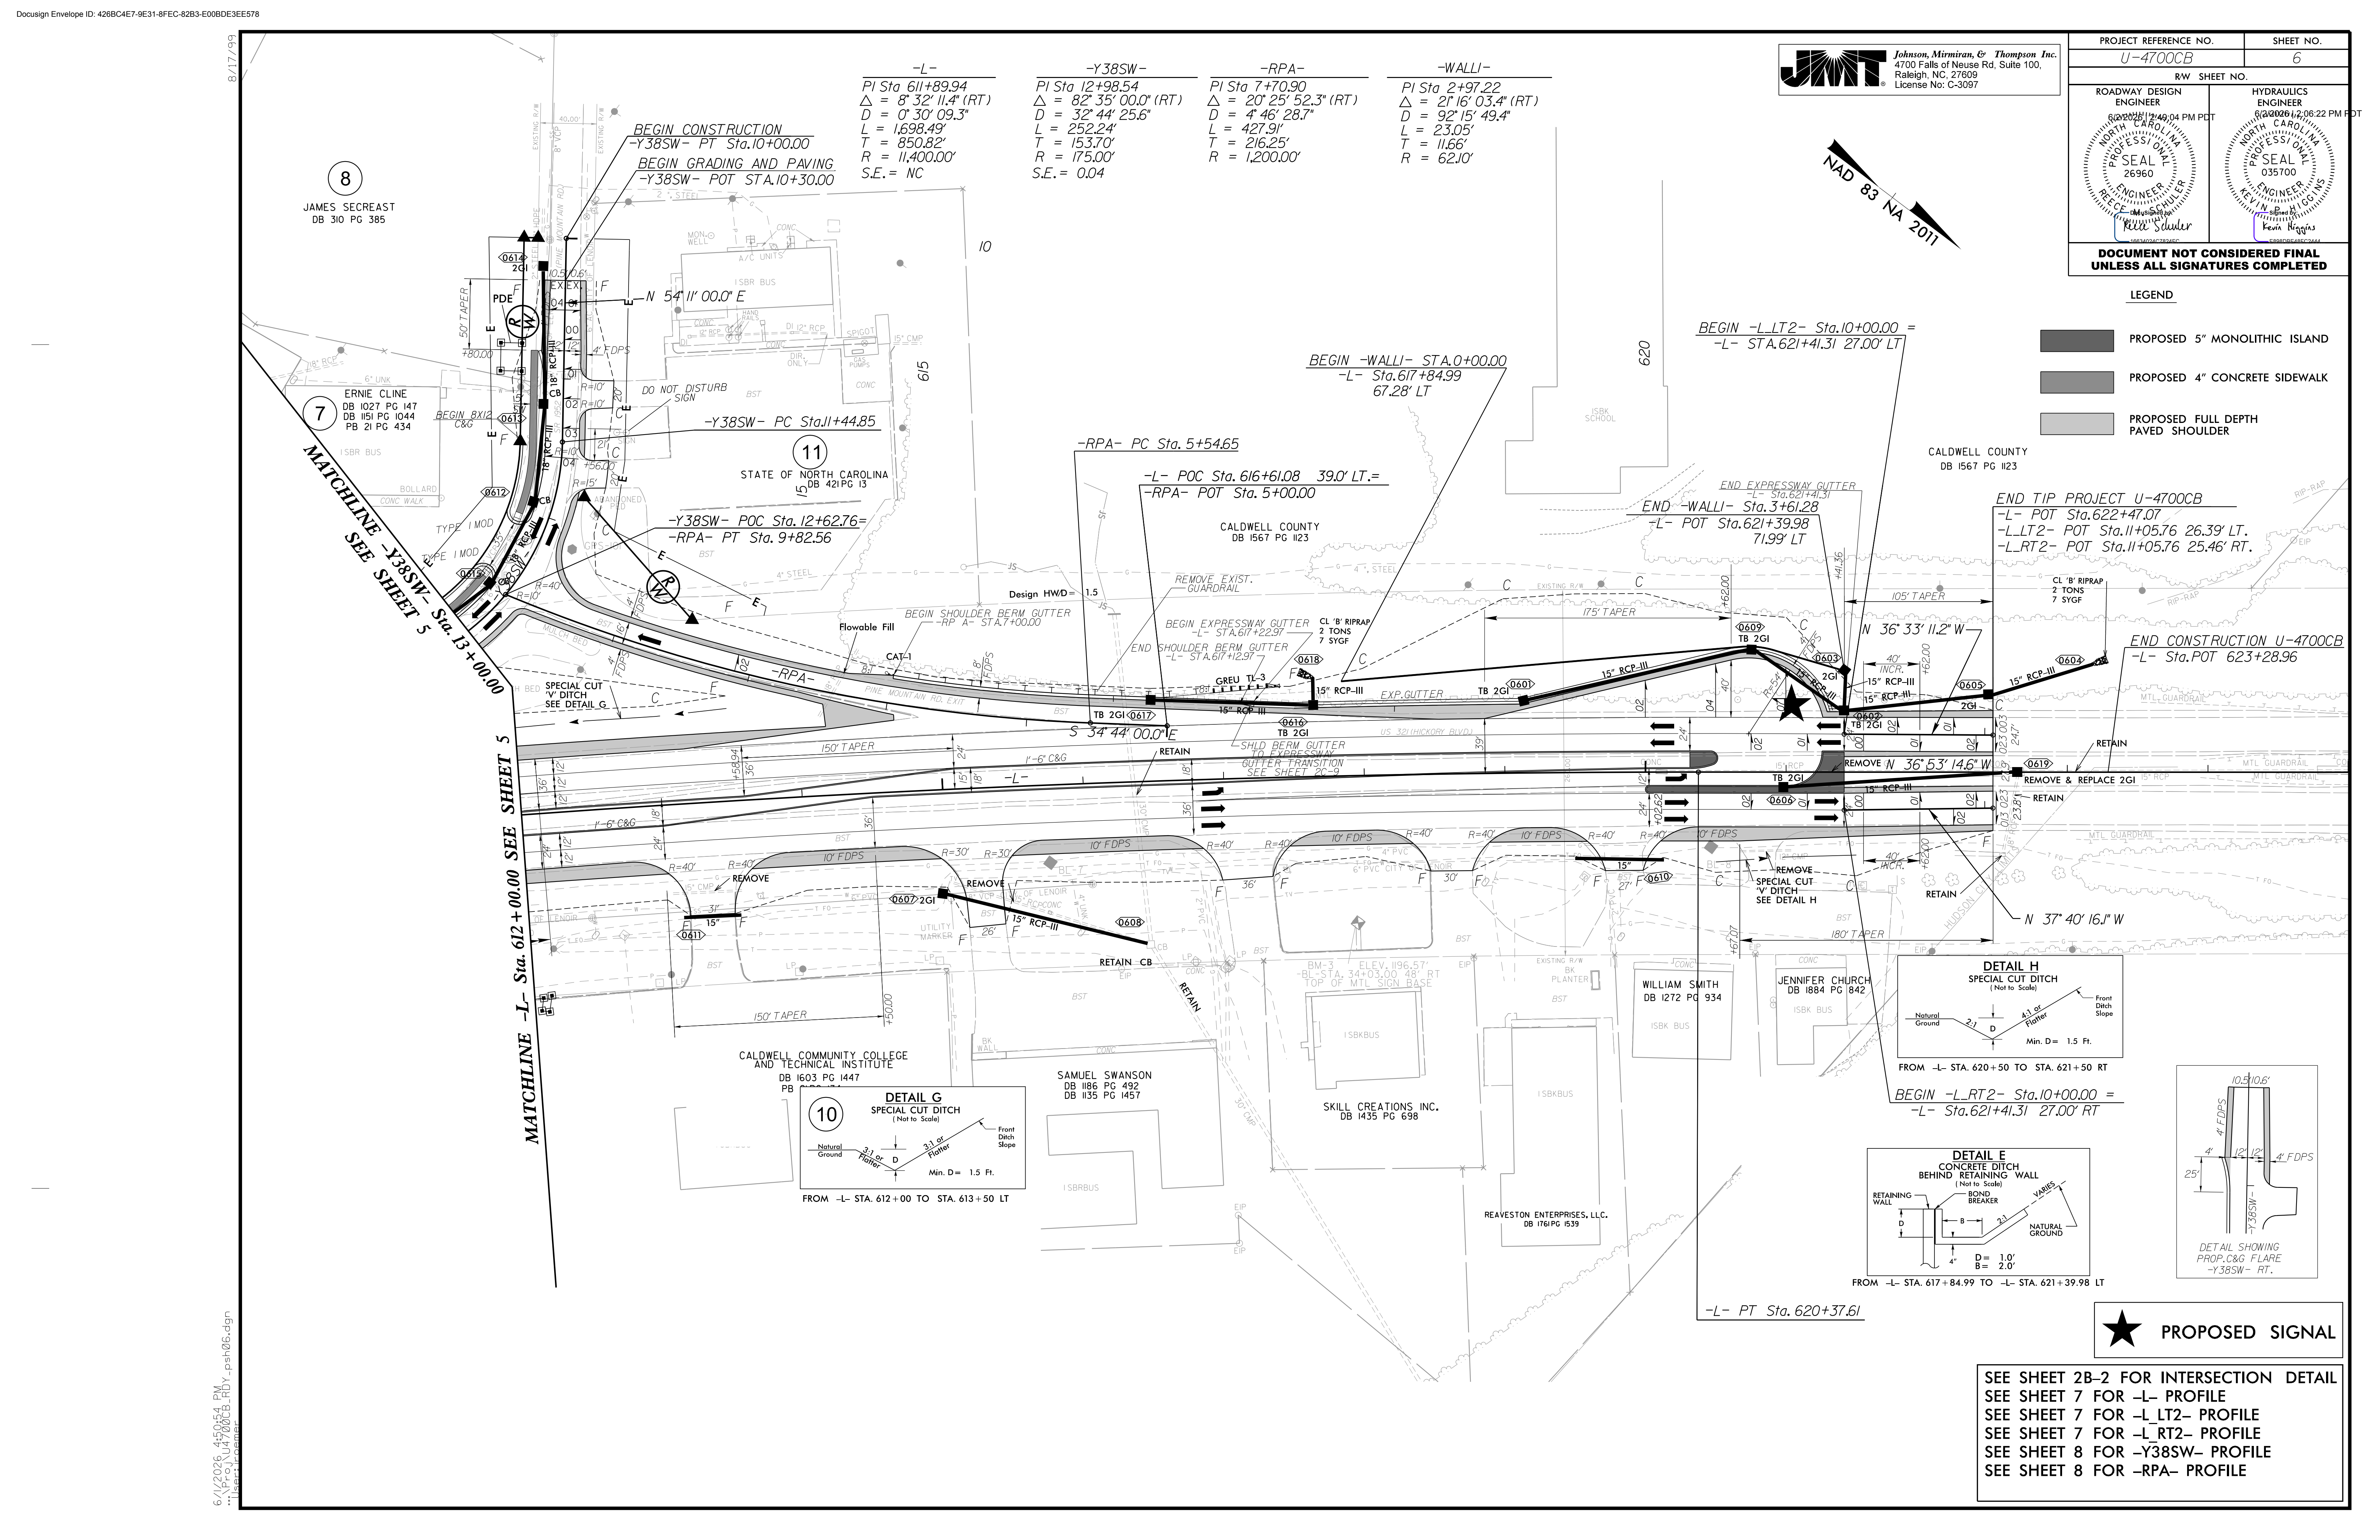

JMT Johnson, Mirmiran, & Thompson Inc.
4700 Falls of Neuse Rd, Suite 100,
Raleigh, NC, 27609
License No: C-3037




PROJECT REFERENCE NO.		SHEET NO.
U-4700CB		6
RW SHEET NO.		
ROADWAY DESIGN ENGINEER NORTH CAROLINA PROFESSIONAL SEAL 26960 KEVIN SCHULDER		HYDRAULICS ENGINEER NORTH CAROLINA PROFESSIONAL SEAL 035700 KEVIN HIGGINS
DOCUMENT NOT CONSIDERED FINAL UNLESS ALL SIGNATURES COMPLETED		

LEGEND

- PROPOSED 5" MONOLITHIC ISLAND
- PROPOSED 4" CONCRETE SIDEWALK
- PROPOSED FULL DEPTH PAVED SHOULDER


END TIP PROJECT U-4700CB
-L- POT Sta. 622+47.07
-L- RT2- POT Sta. 11+05.76 26.39' LT.
-L- RT2- POT Sta. 11+05.76 25.46' RT.

END CONSTRUCTION U-4700CB
-L- Sta. POT 623+28.96

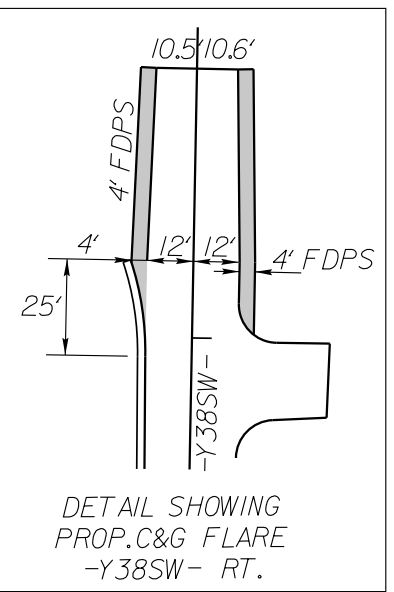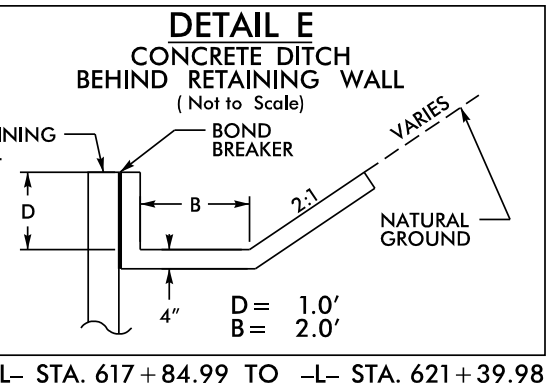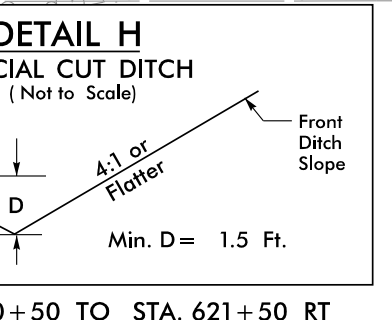

★ PROPOSED SIGNAL

SEE SHEET 2B-2 FOR INTERSECTION DETAIL
SEE SHEET 7 FOR -L- PROFILE
SEE SHEET 7 FOR -L- RT2- PROFILE
SEE SHEET 7 FOR -L- RT2- PROFILE
SEE SHEET 8 FOR -Y38SW- PROFILE
SEE SHEET 8 FOR -RPA- PROFILE

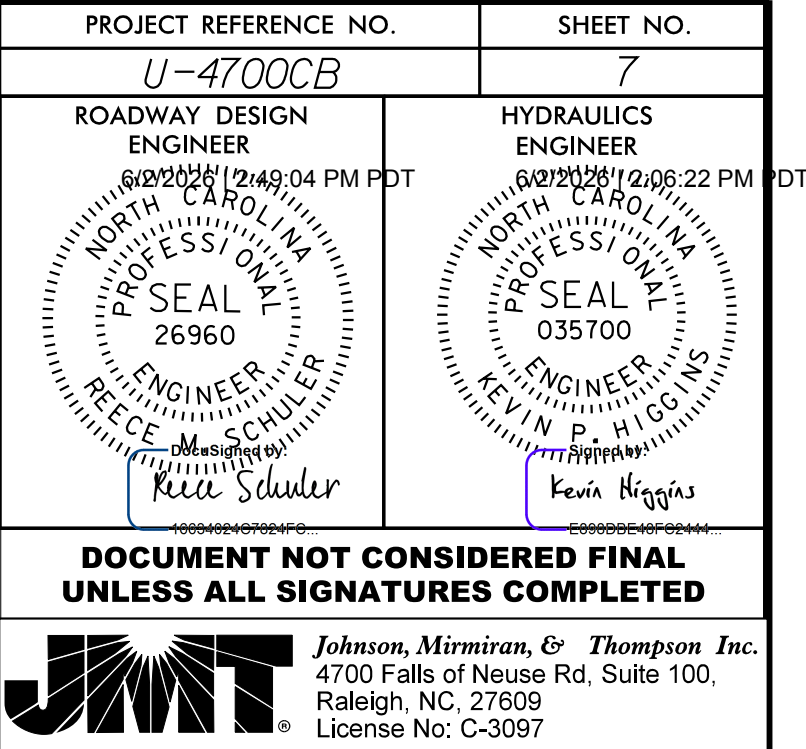

5/28/24

5/16/2026 6:14:59 PM
U-4700CB_R0Y_PFL.B.dgn
User: jloamer

