

09/08/19

See Sheet 1A For Index of Sheets
See Sheet 1B For Conventional Symbols
See Sheet 1C-1 For Survey Control Sheet

STATE OF NORTH CAROLINA
DIVISION OF HIGHWAYS


STATE	STATE PROJECT REFERENCE NO.	SHEET NO.	TOTAL SHEETS
N.C.	HB-0001	1	
STATE PROJ. NO.	P.A. PROJ. NO.	DESCRIPTION	
49475.1.1	NHPB-0001(156)	PE	

4B MERGER PLANS
DATE 3/1/2022

TYRRELL & DARE COUNTY


LOCATION: REPLACE BRIDGE #7 ON US 64 IN TYRRELL AND
DARE COUNTIES OVER THE ALLIGATOR RIVER

TYPE OF WORK: STRUCTURE, GRADING, PAVING, DRAINAGE

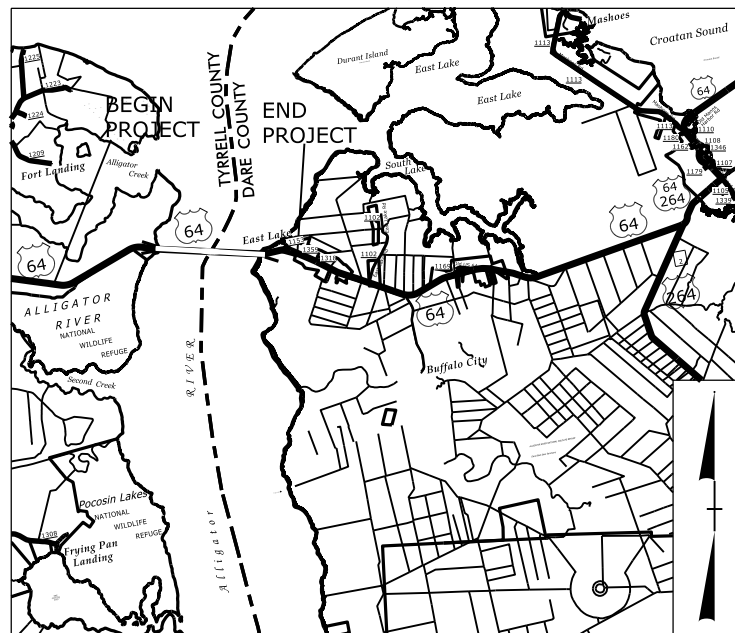

VICINITY MAP

THIS PROJECT IS NOT WITHIN ANY MUNICIPAL BOUNDARIES.

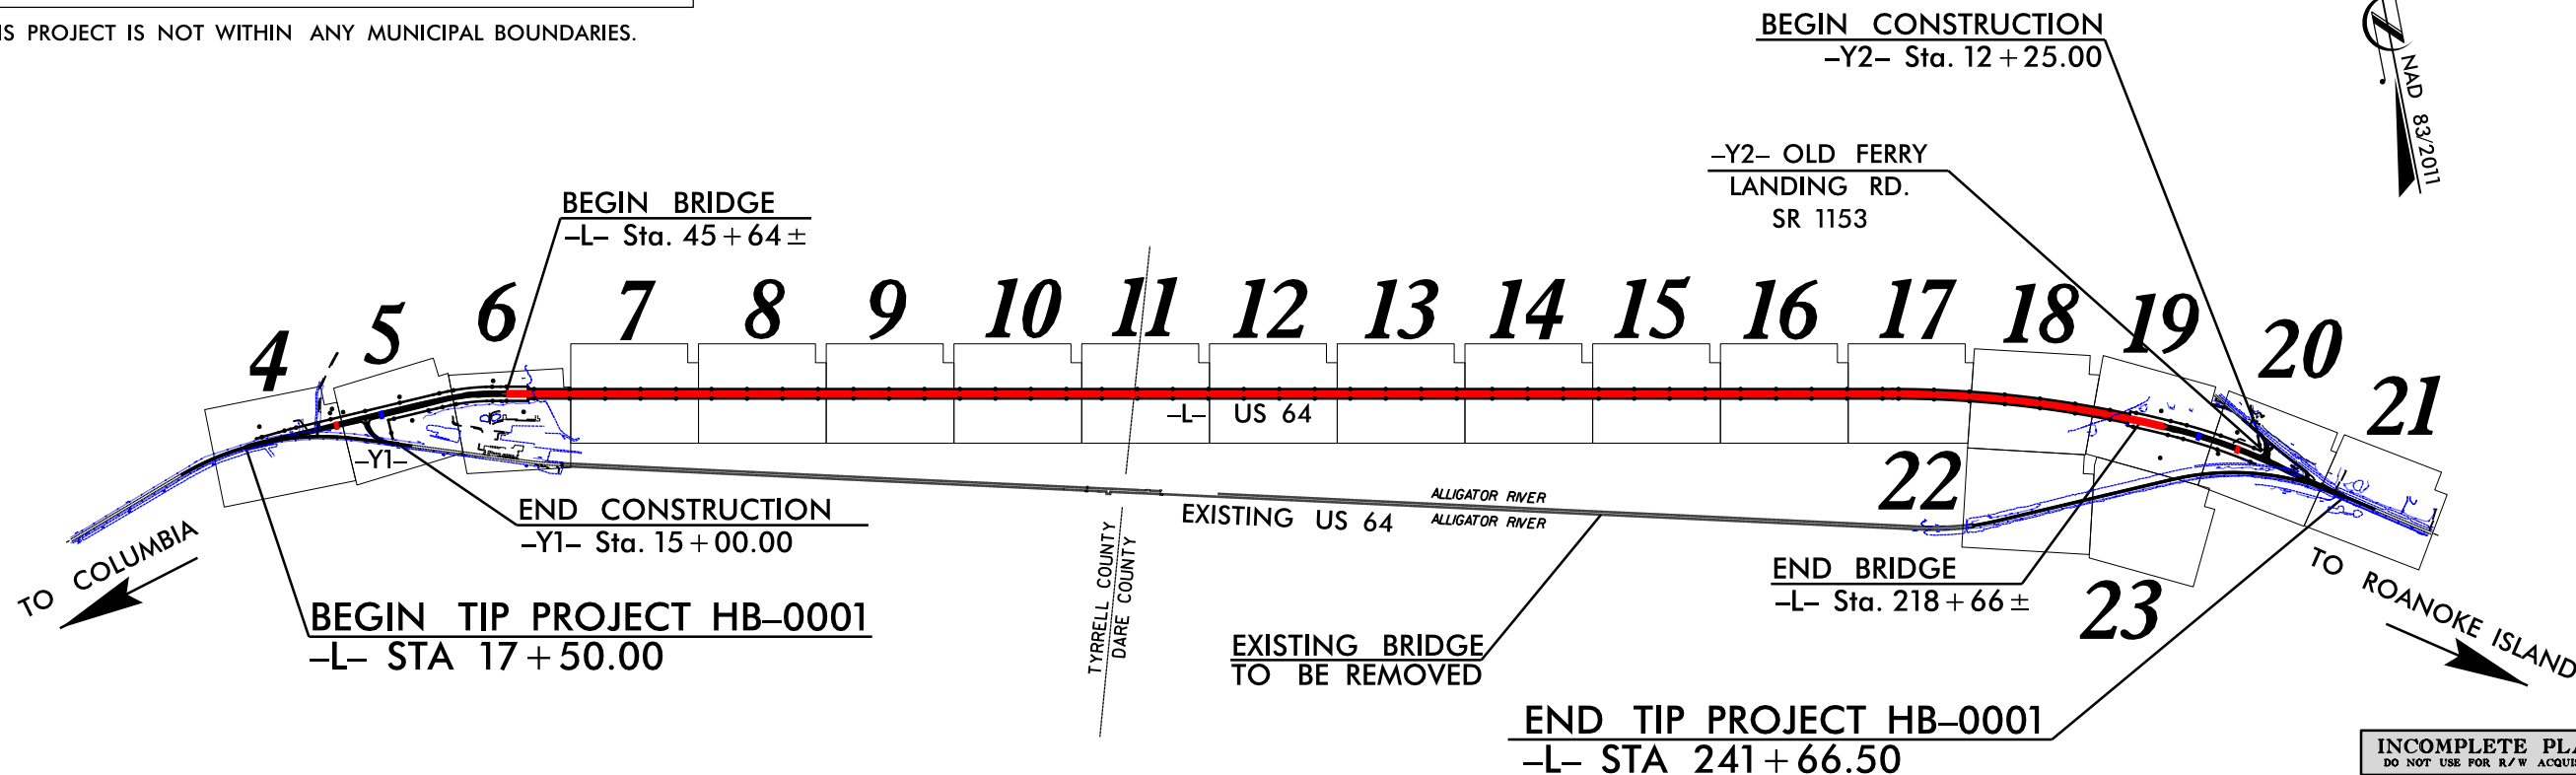


CLEARING ON THIS PROJECT SHALL BE PERFORMED TO THE LIMITS ESTABLISHED BY METHOD ?.

INCOMPLETE PLANS
DO NOT USE FOR R/W ACQUISITION
DOCUMENT NOT CONSIDERED FINAL
UNLESS ALL SIGNATURES COMPLETED

CONTRACT:

TIP PROJECT: HB-0001

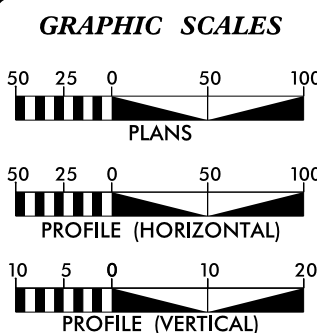


DESIGN DATA
ADT 2023 = 5734/9645
ADT 2043 = 10400/13200
K = 10 %
D = 60 %
T = 7 % *
V = 60 MPH
* TTST = 4% DUAL 3%
FUNC CLASS =
PRINCIPAL ARTERIAL

PROJECT LENGTH
TIP PROJECT HB-0001 ROADWAY LENGTH = 0.969 MILES
TIP PROJECT HB-0001 STRUCTURES LENGTH = 3.277 MILES
TIP PROJECT HB-0001 TOTAL PROJECT LENGTH = 4.246 MILES
NCDOT CONTACT: JOHN CONFORTI, REM
PROJECT MANAGER

Prepared In the Office of:
SUMMIT
DESIGN AND ENGINEERING SERVICES
FIRM NO. P-4539
2018 STANDARD SPECIFICATIONS
RIGHT OF WAY DATE: AUGUST 2022
BRANDON W. JOHNSON PE
PROJECT ENGINEER
LETTING DATE: AUGUST 2023
FAITH E. JAHNKE, PE
PROJECT DESIGN ENGINEER

HYDRAULICS ENGINEER
SIGNATURE: _____ P.E.
ROADWAY DESIGN ENGINEER
SIGNATURE: _____ P.E.

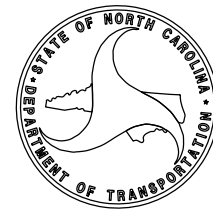


04-APR-2022 17:50
HB-0001_Hyd.+sh.dgn
patrick.hartnett

8/17/99

04-APR-2022 17:44
HB-0001-24.dgn
D:\projects\HB-0001\HB-0001-24.dgn

REVISIONS

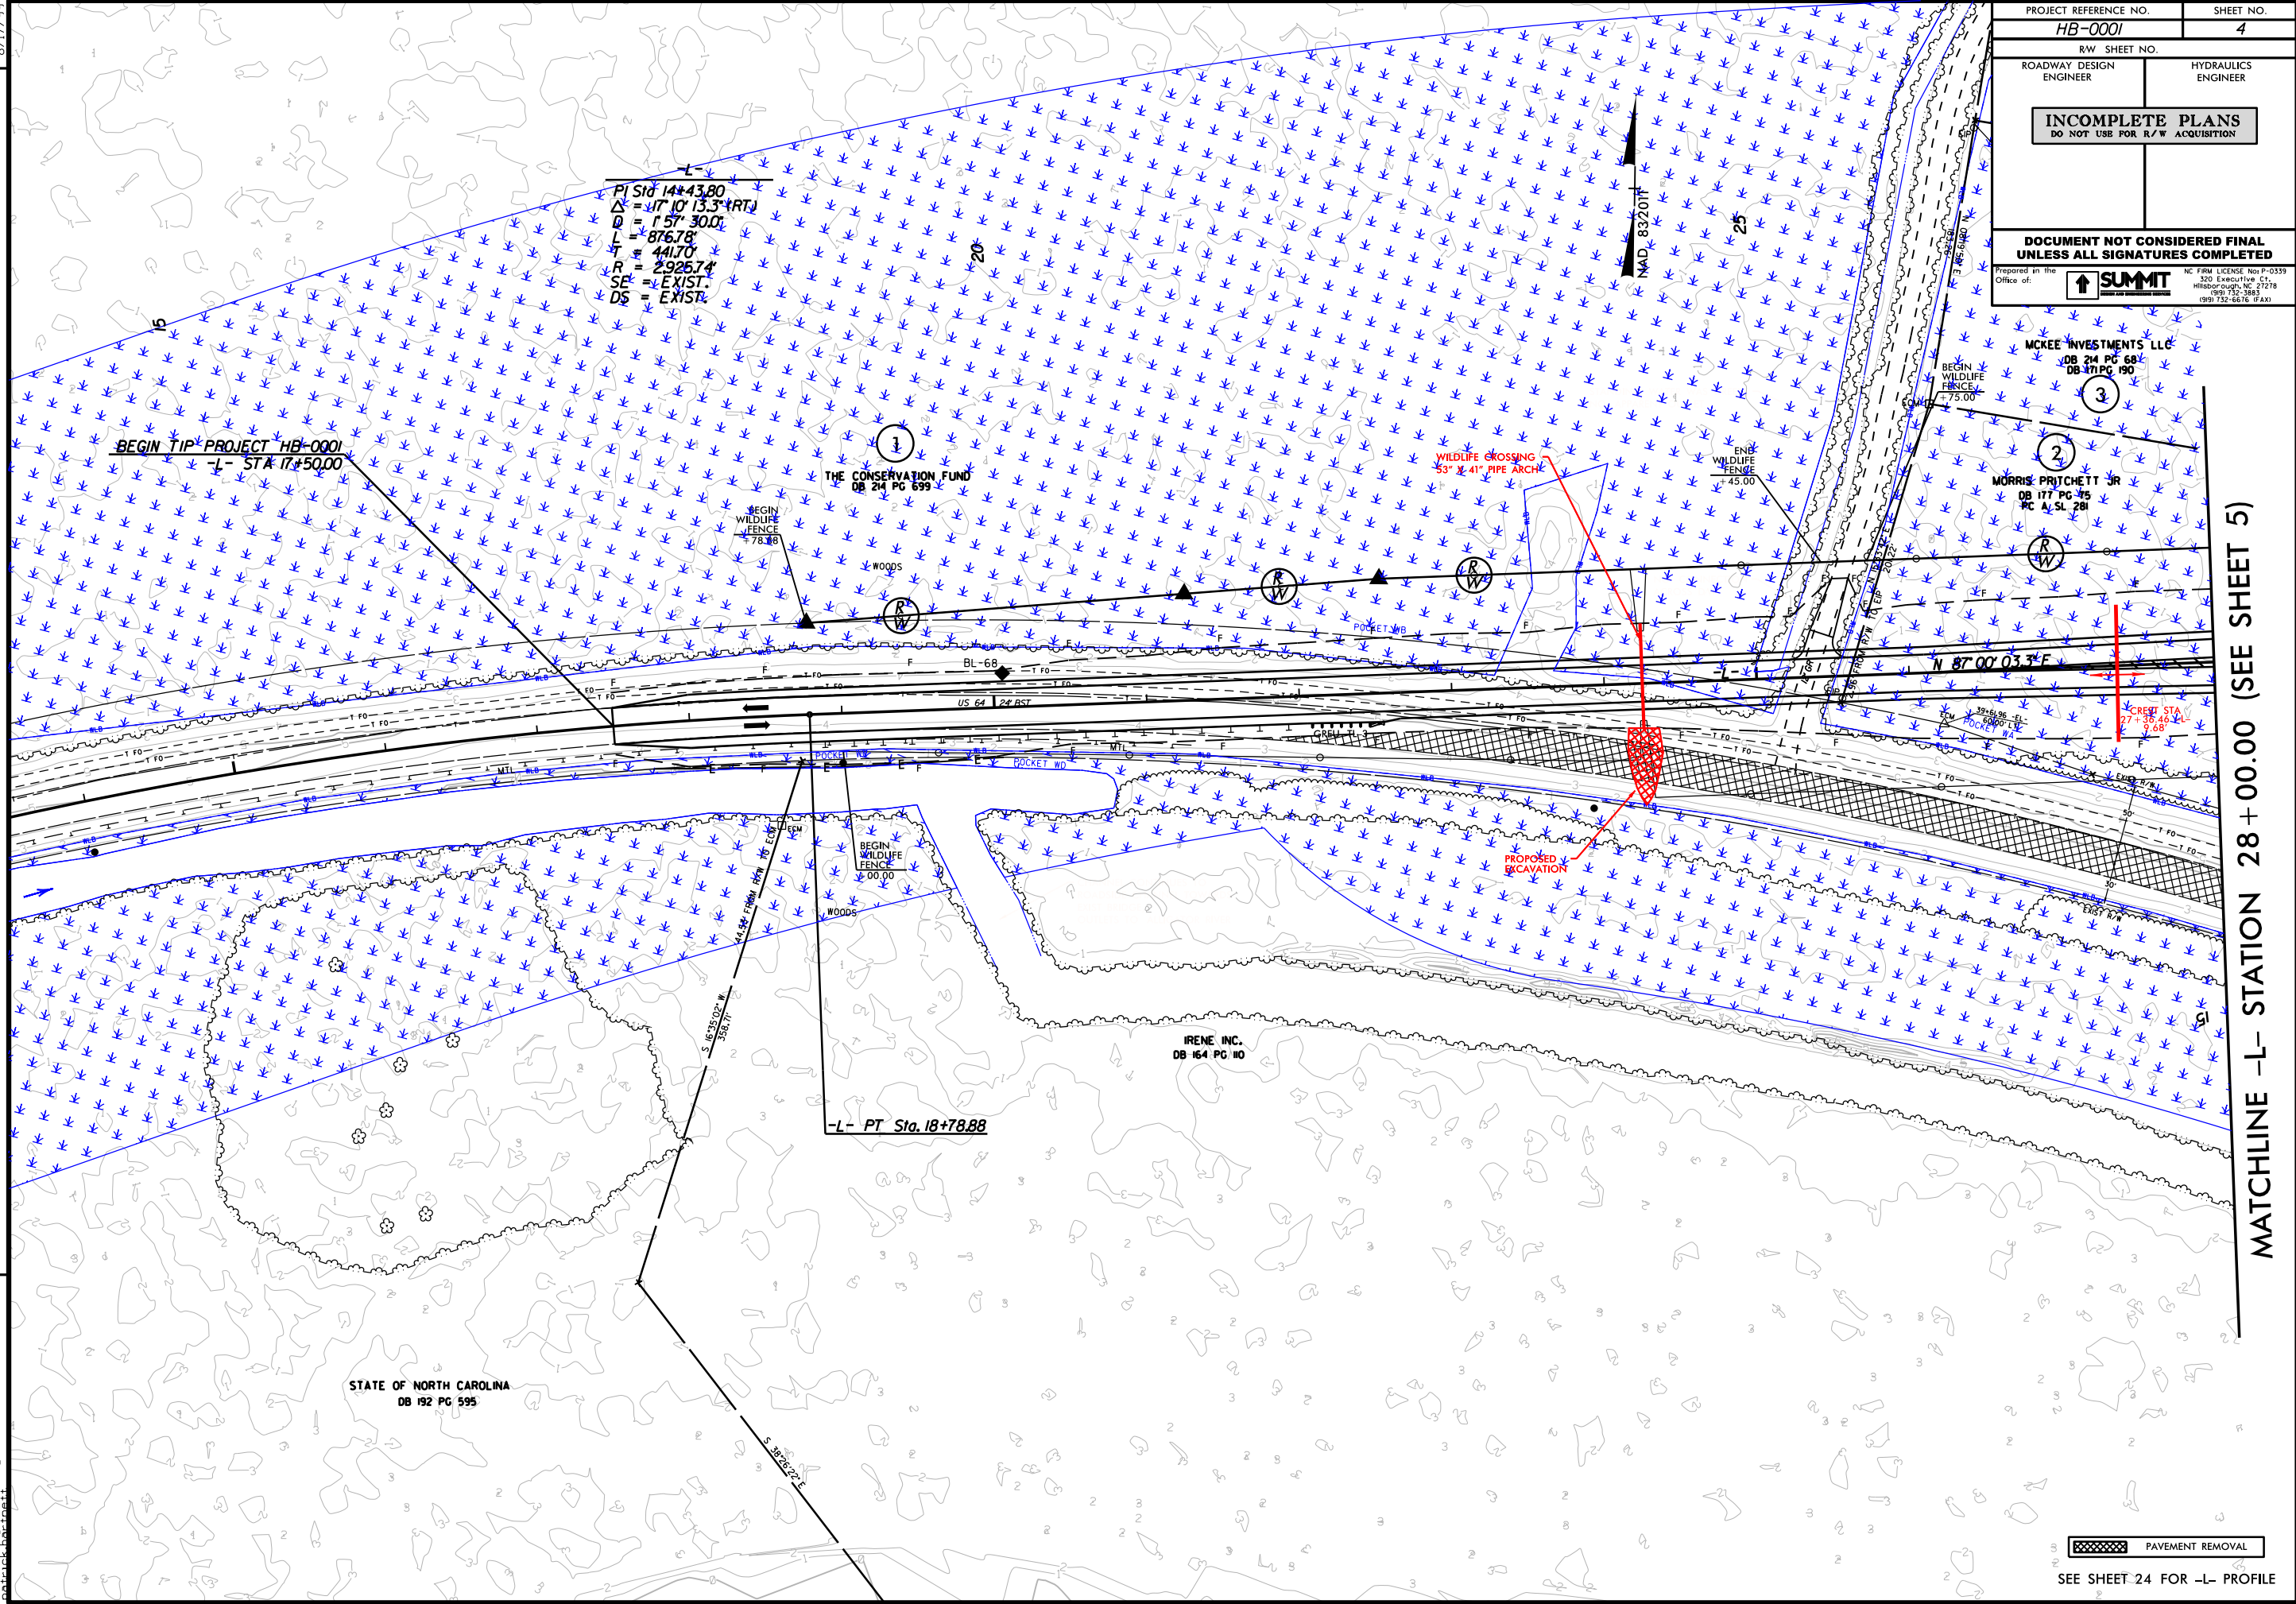

PROJECT REFERENCE NO. HB-0001		SHEET NO. 4	
RW SHEET NO.		HYDRAULICS ENGINEER	
ROADWAY DESIGN ENGINEER			
INCOMPLETE PLANS DO NOT USE FOR R/W ACQUISITION			
DOCUMENT NOT CONSIDERED FINAL UNLESS ALL SIGNATURES COMPLETED			
Prepared in the Office of: SUMMIT		NC FIRM LICENSE No. P-0339 320 Executive Ct. Hillsborough, NC 27278 (919) 732-3883 (919) 732-6676 (FAX)	

MATCHLINE -L- STATION 28+00.00 (SEE SHEET 5)

PROJECT REFERENCE NO.
HB-0001

SHEET NO.
5

R/W SHEET NO.

ROADWAY DESIGN ENGINEER

HYDRAULICS ENGINEER


INCOMPLETE PLANS
DO NOT USE FOR R/W ACQUISITION

DOCUMENT NOT CONSIDERED FINAL
UNLESS ALL SIGNATURES COMPLETED

Prepared in the Office of:
SUMMIT
NC FIRM LICENSE No. P-0339
320 Executive Ct.
Hillsborough, NC 27278
(919) 732-3868
(919) 732-6676 (FAX)

MATCHLINE -L- STATION 28+00.00
(SEE SHEET 4)

MATCHLINE -L- STATION 40+00.00
(SEE SHEET 6)

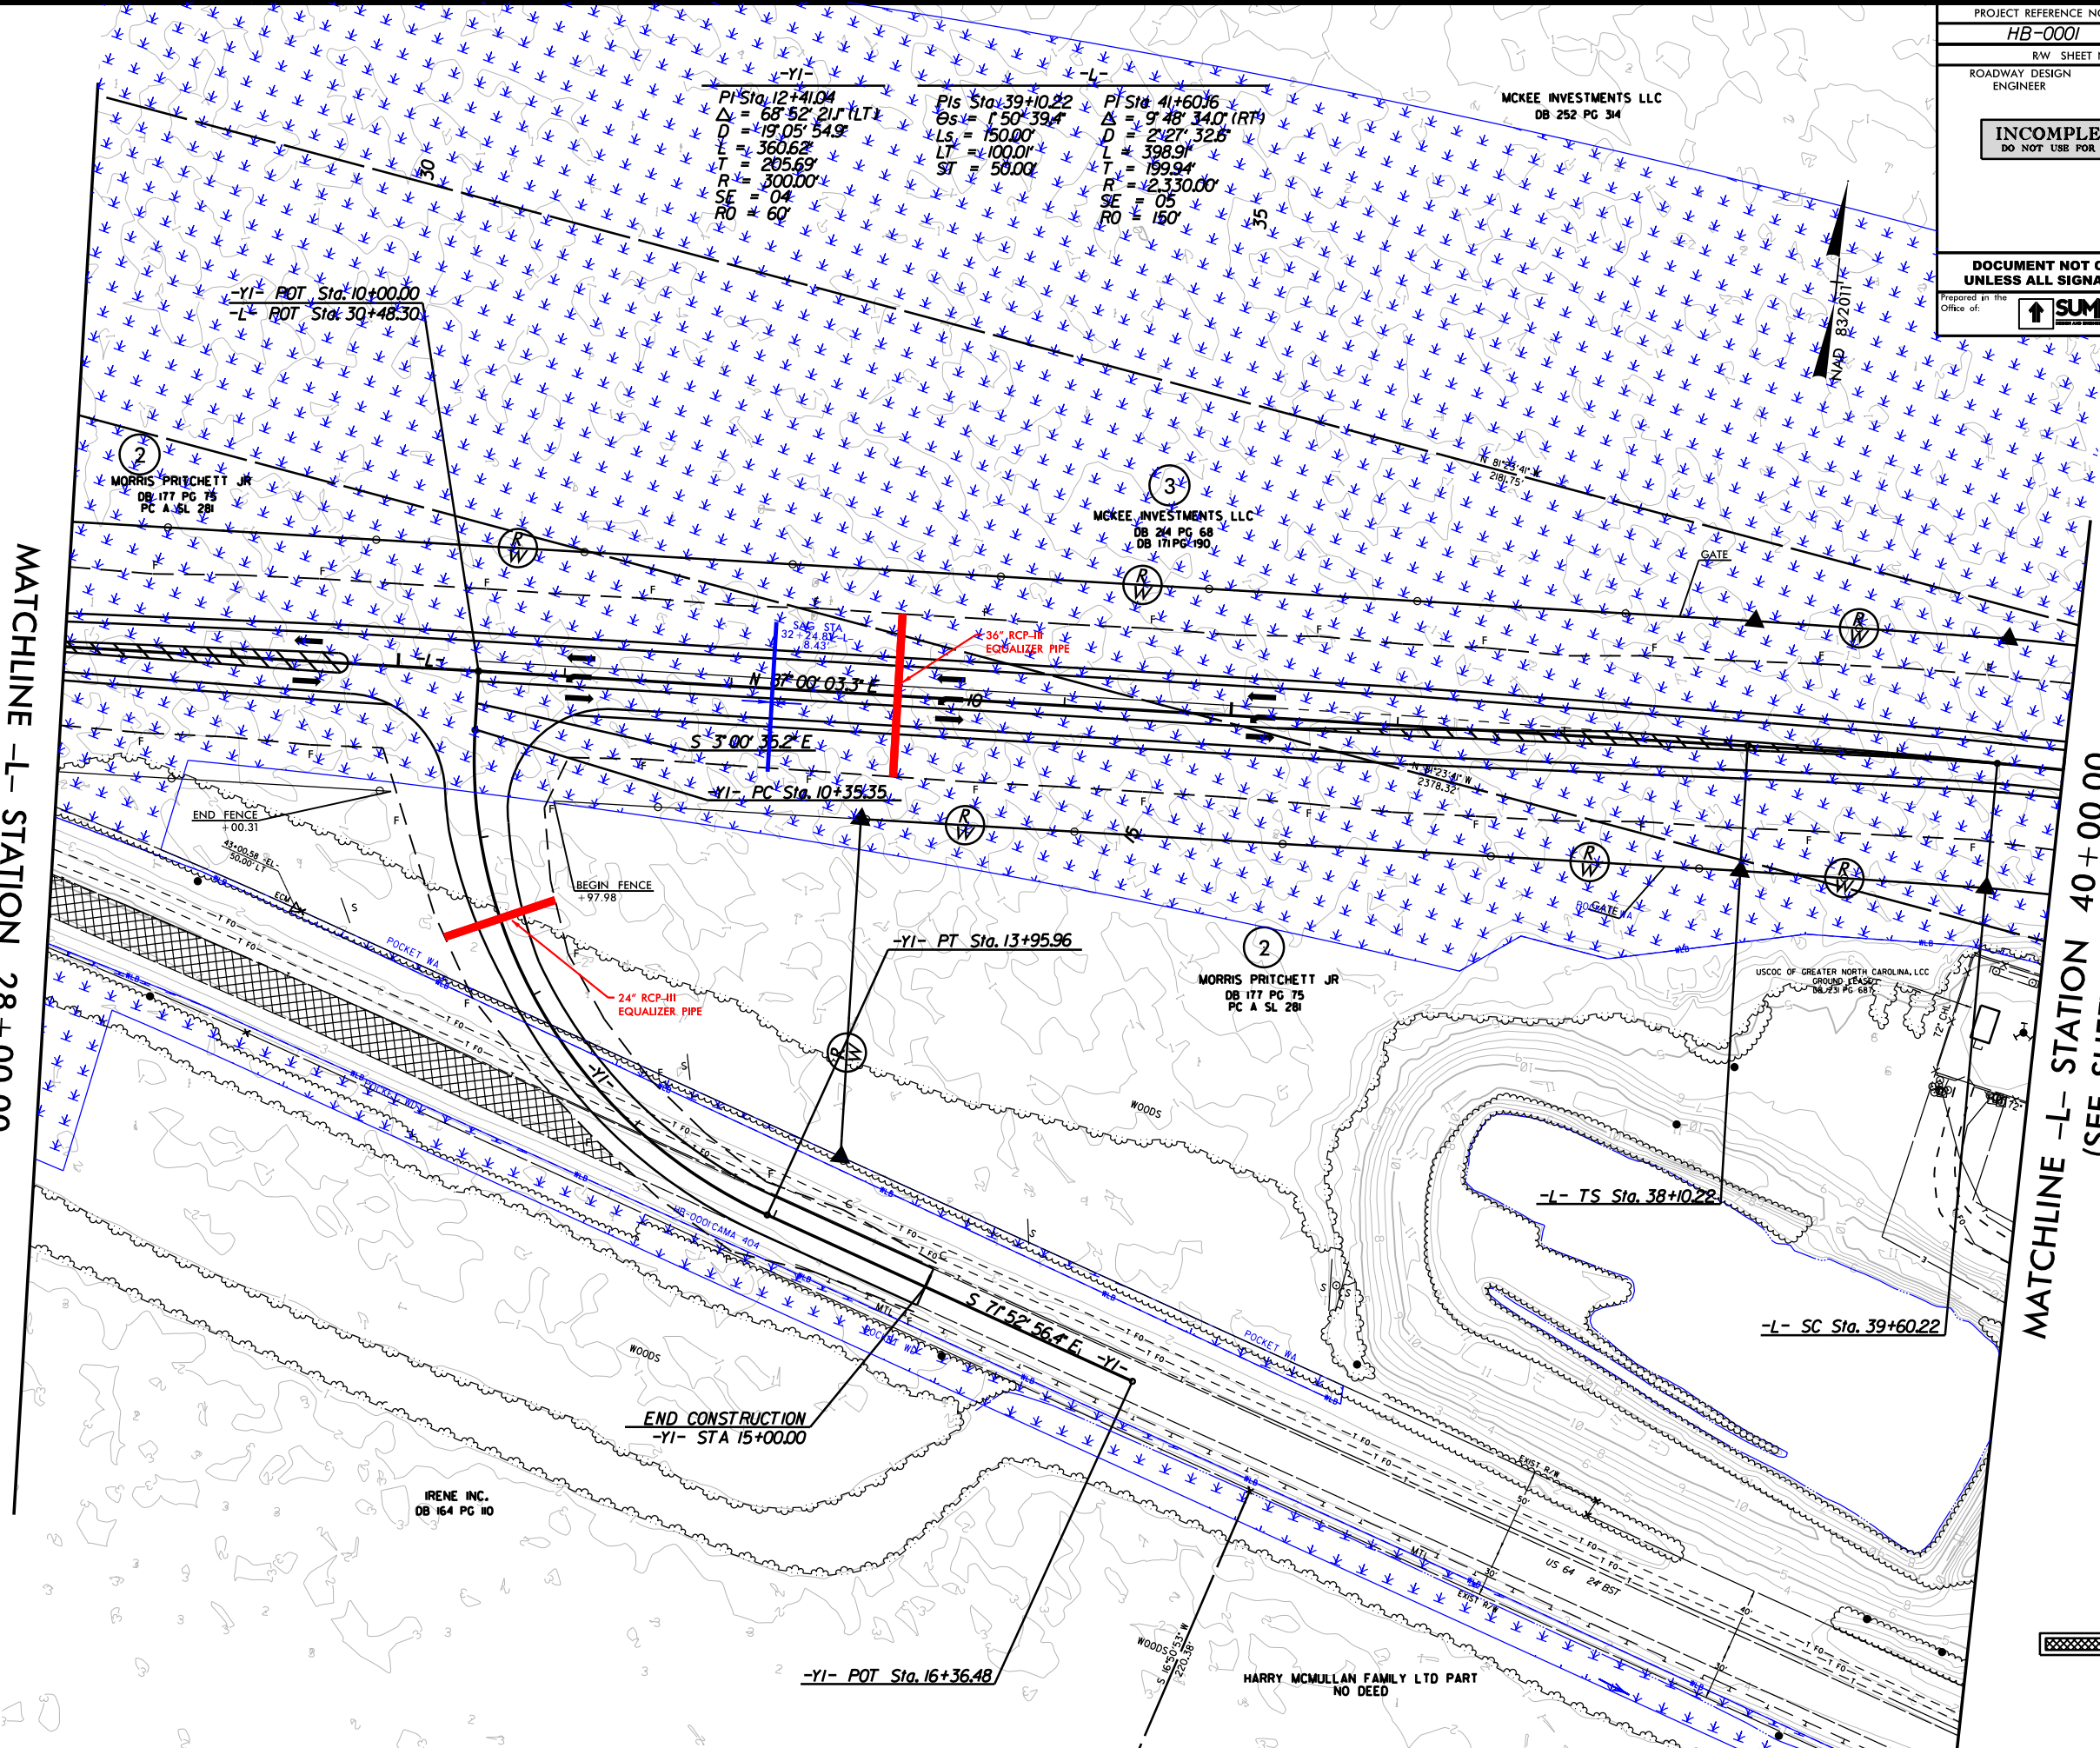


PAVEMENT REMOVAL

SEE SHEET 24 & 25
FOR -L- PROFILE
SEE SHEET 33
FOR -YI- PROFILE

8/17/99

REVISIONS

04-APR-2022 17:44
HB-0001-5.dgn
D:\Projects\HB-0001\5.dgn

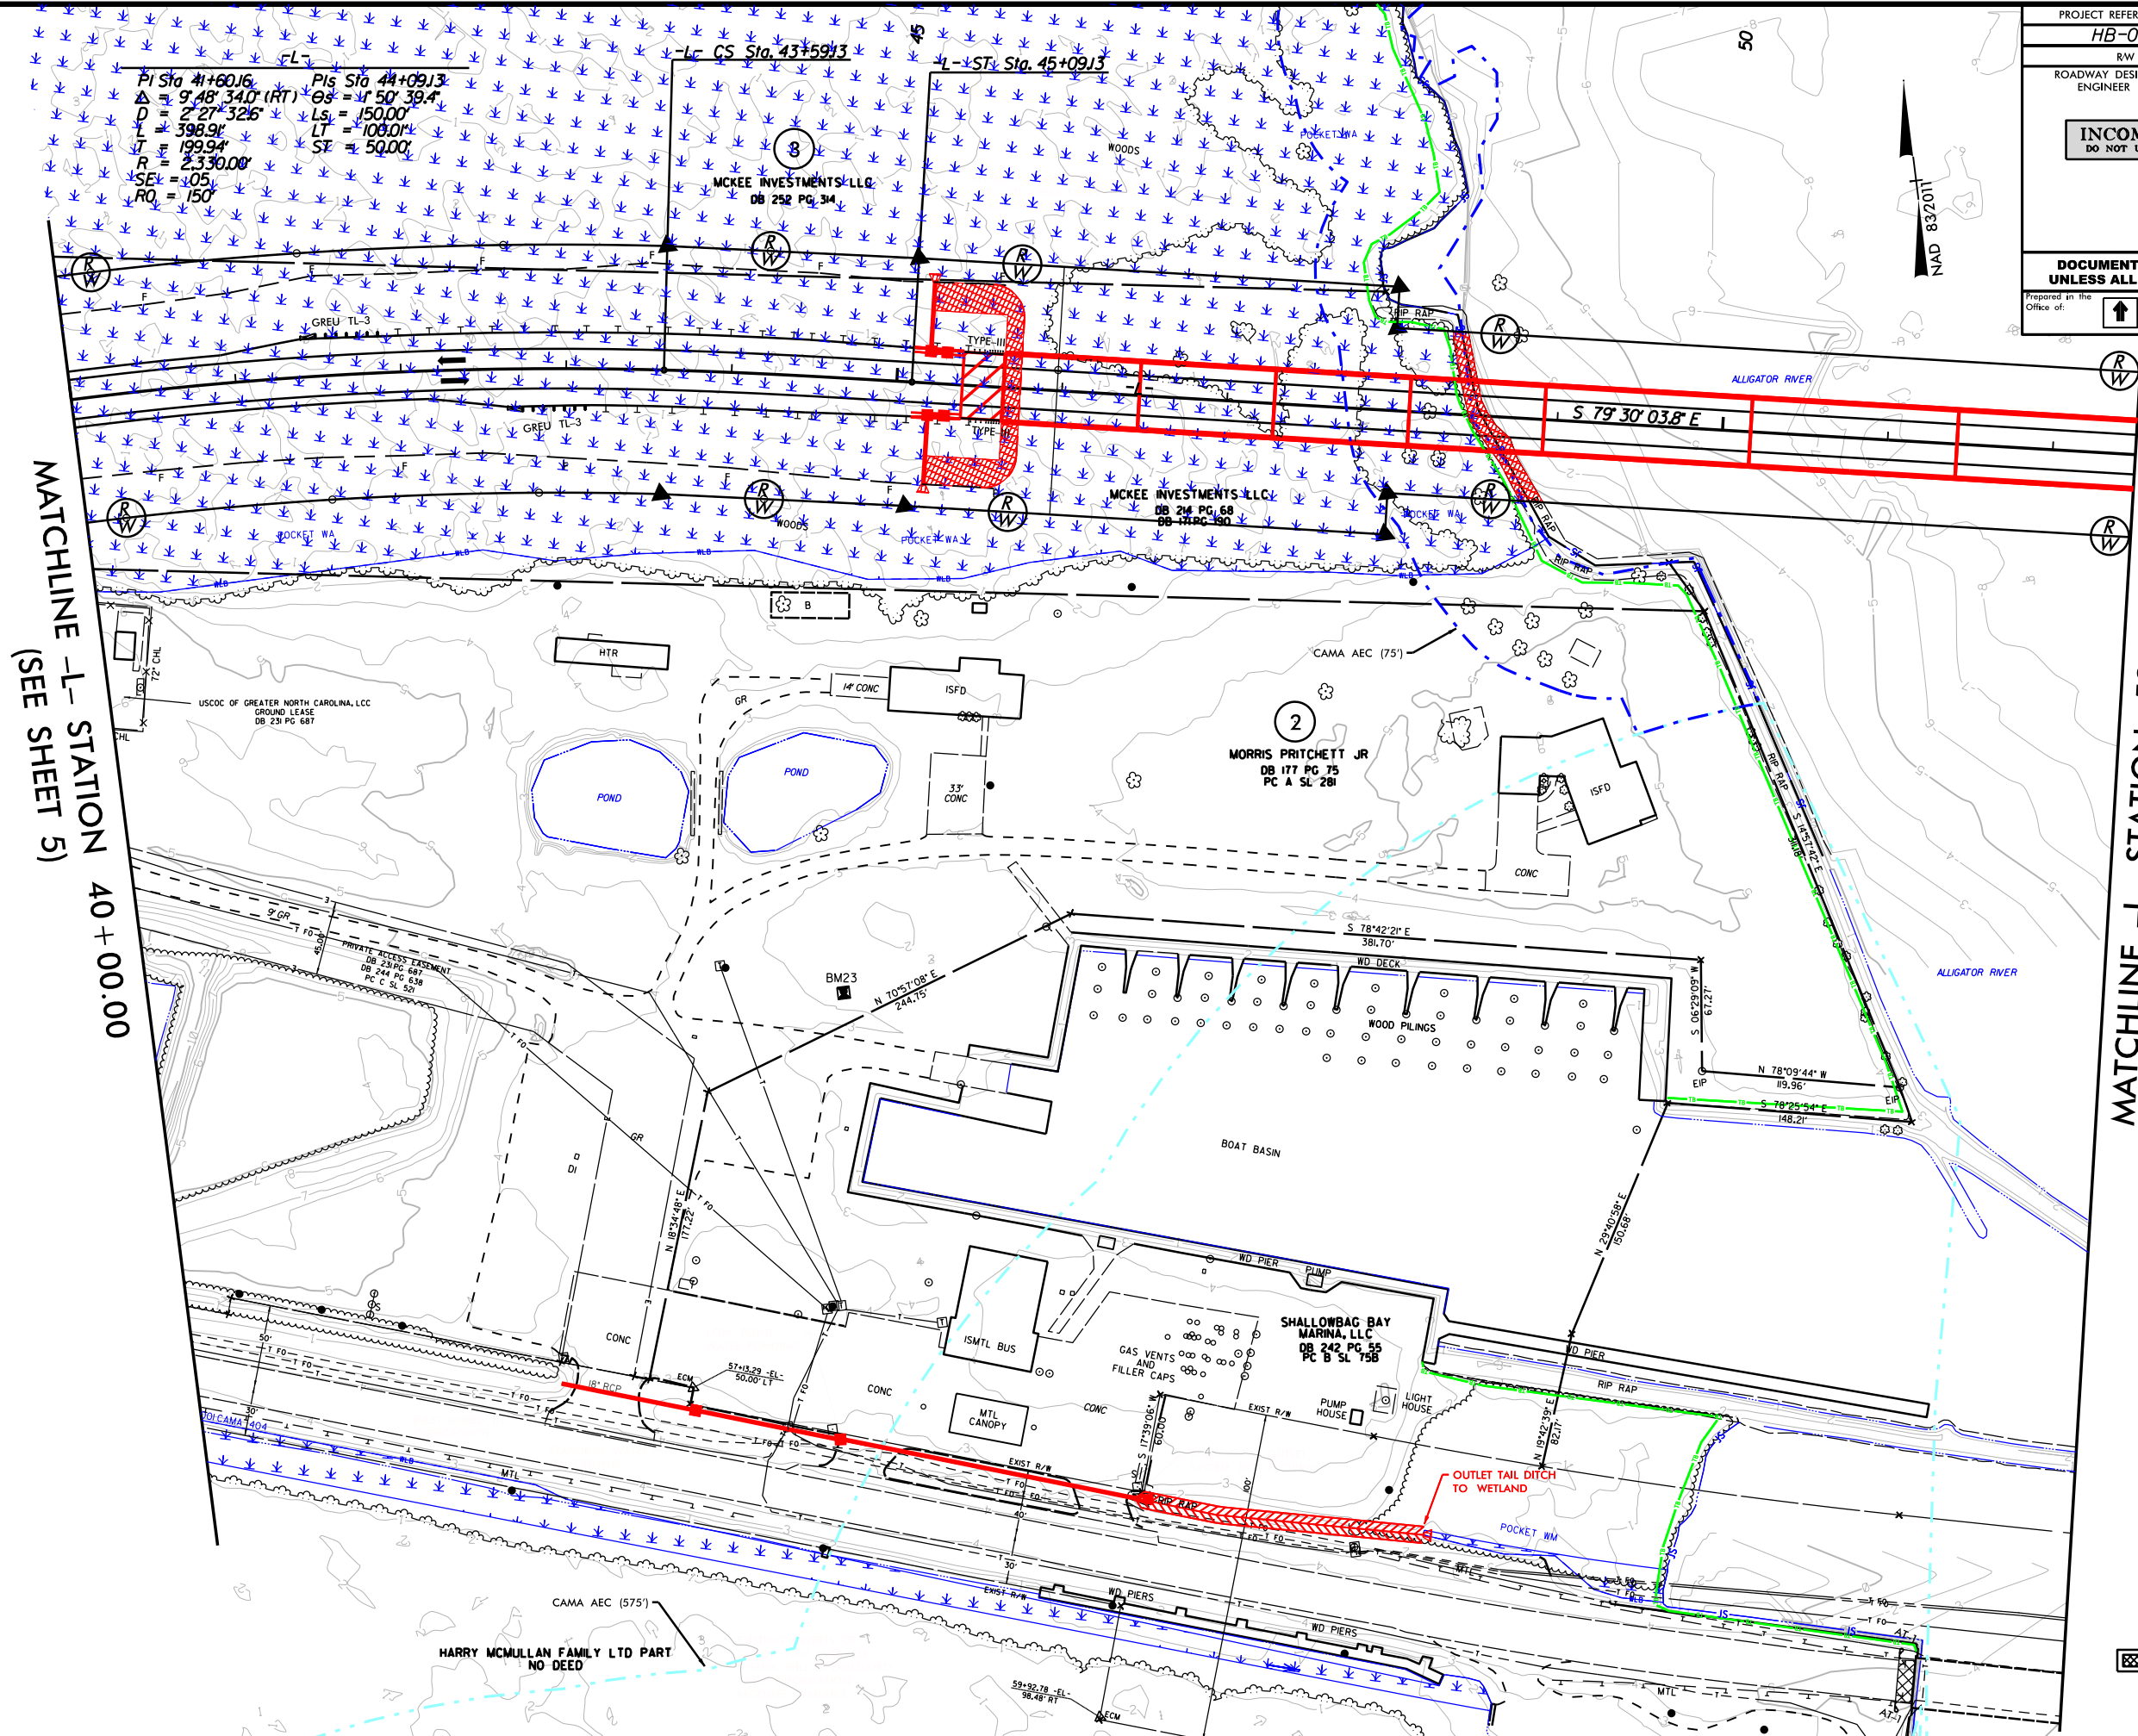

40 + 00.00
STATION -L-
MATCHLINE (SEE SHEET 5)

**MATCHLINE -L- STATION 52 + 50.00
(SEE SHEET 7)**

 PAVEMENT REMOVAL

SEE SHEET 25
FOR -L- PROFILE

REVISIONS

8/17/99


04-APR-2022 17:44
HB-0001_Hyd_psh-6.dgn
c:\crack\bartnet\

8/17/99

04-APR-2022 17:44
HB-0001.dgn
patrick.barnett

REVISIONS

MATCHLINE -L- STATION 52+50.00 (SEE SHEET 6)

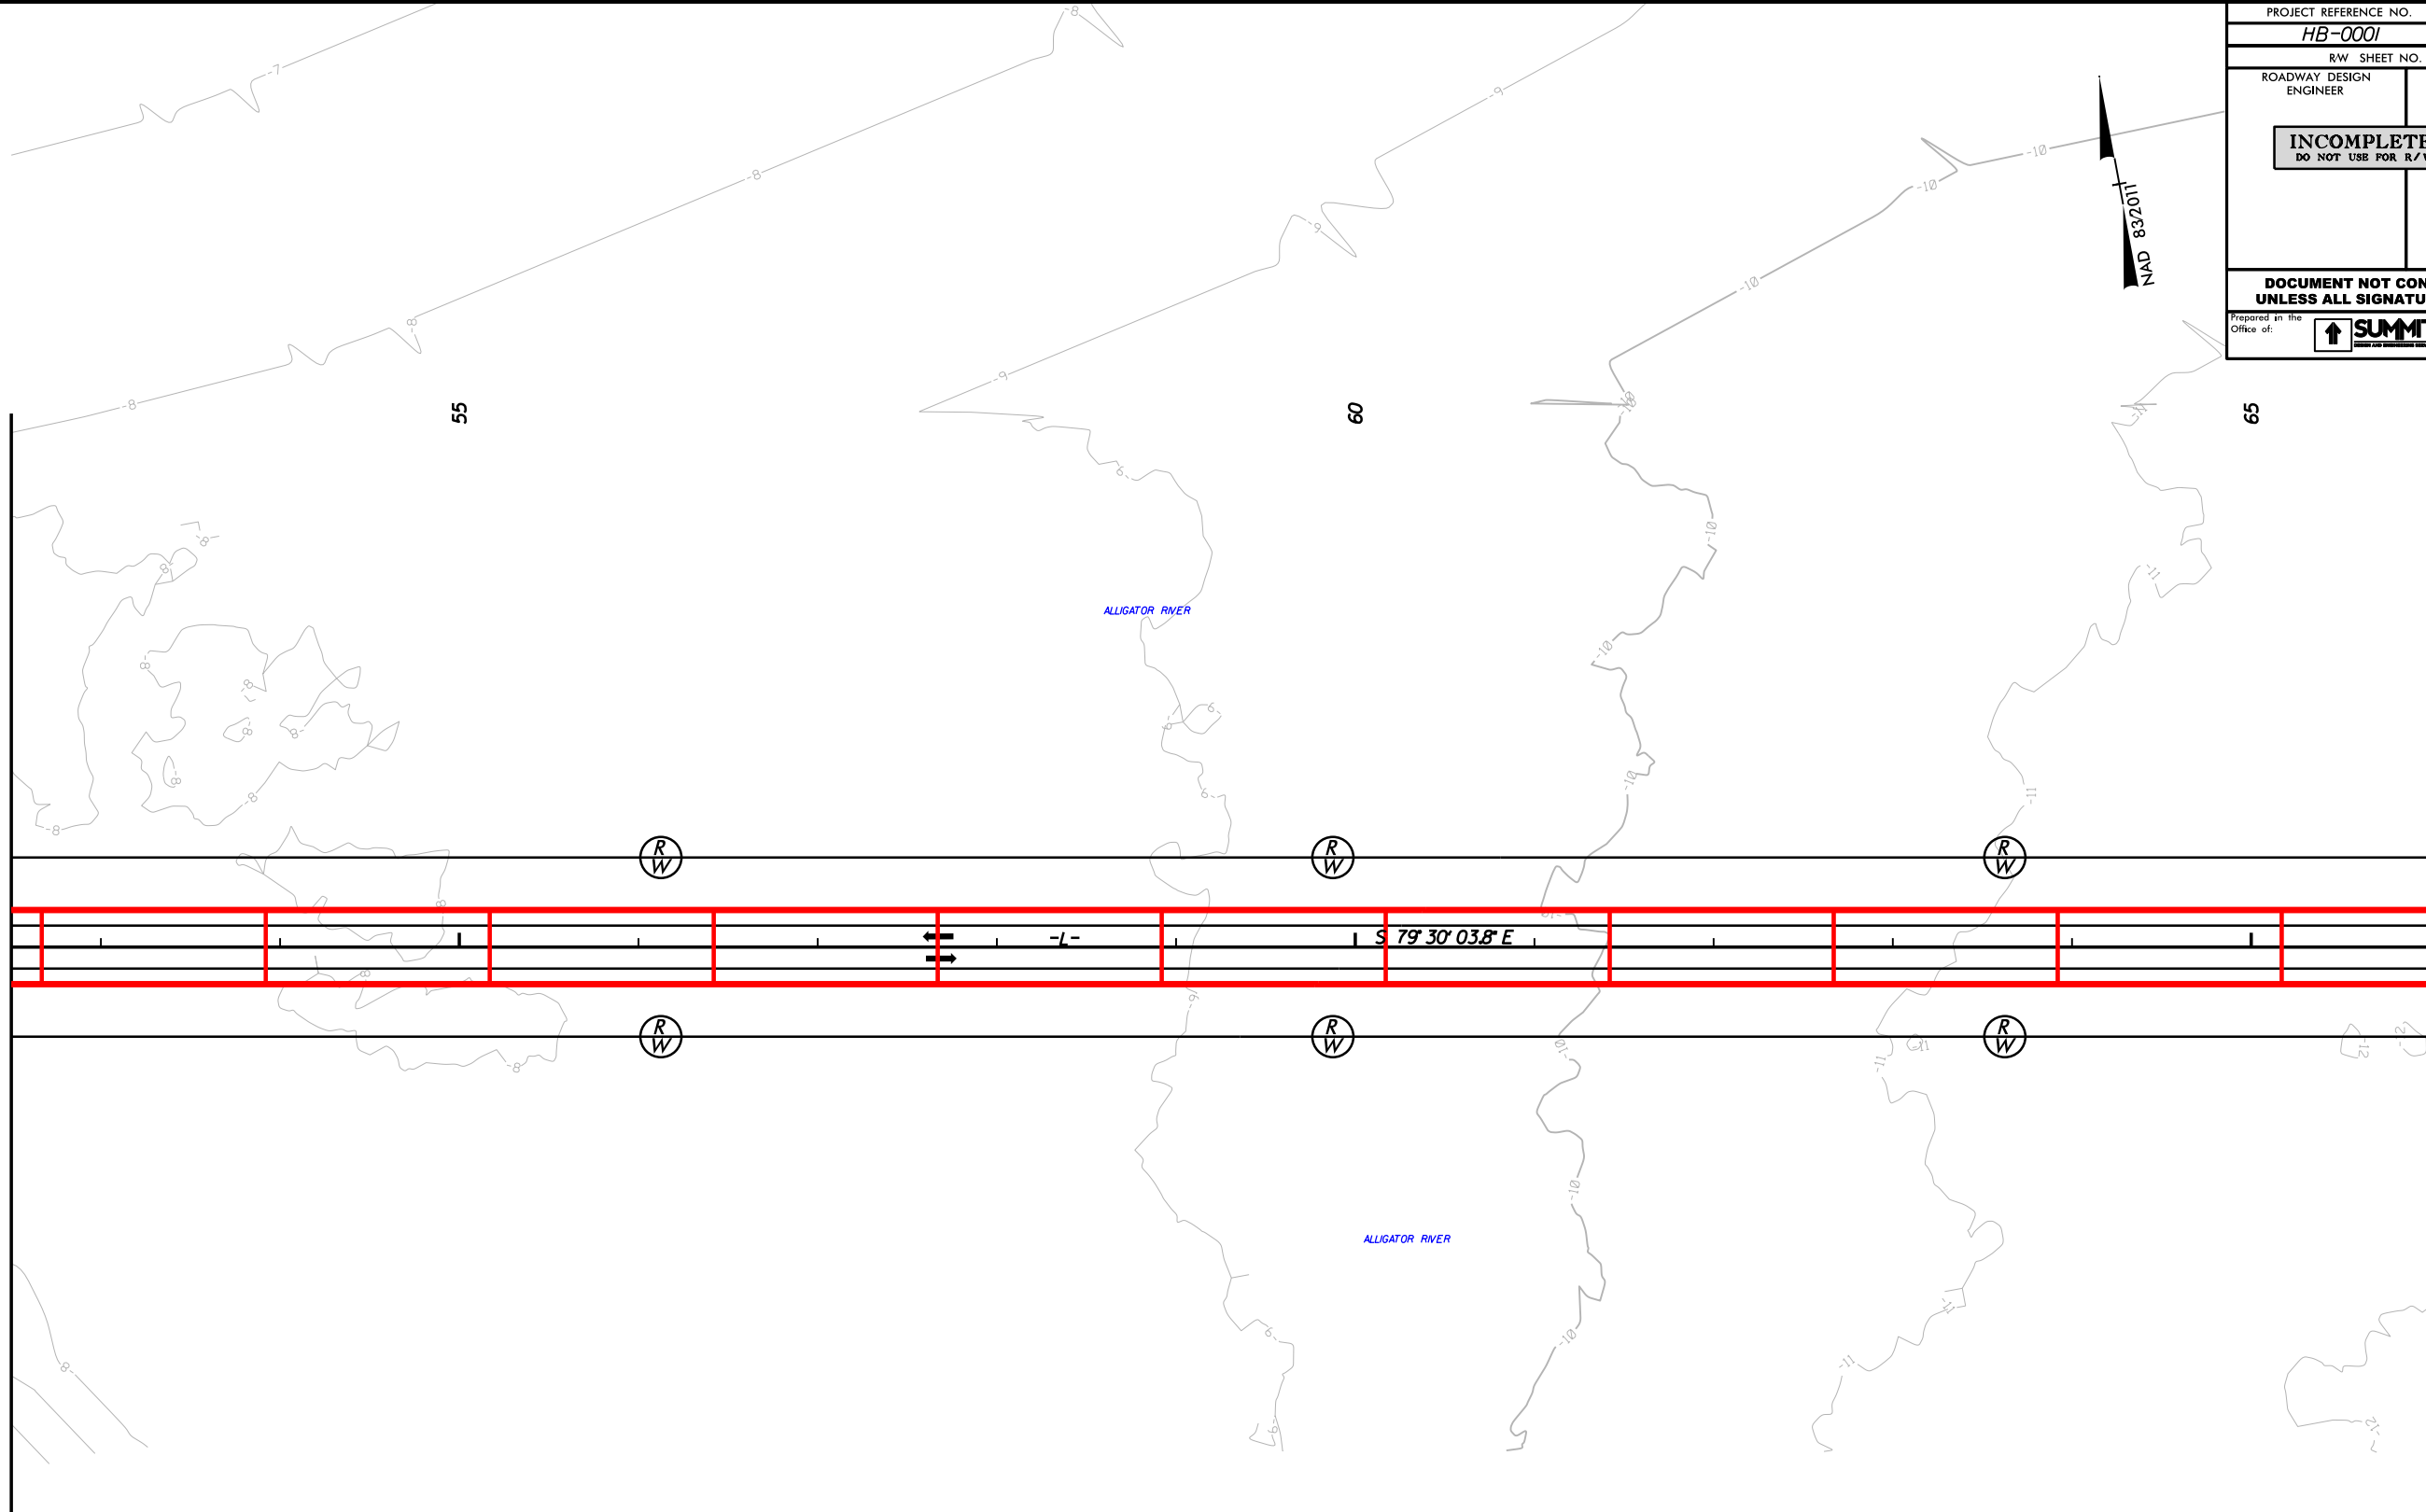

MATCHLINE -L- STATION 66+00.00
(SEE SHEET 8)


PROJECT REFERENCE NO. <i>HB-0001</i>		SHEET NO. <i>7</i>
R/W SHEET NO.		
ROADWAY DESIGN ENGINEER	HYDRAULICS ENGINEER	
INCOMPLETE PLANS DO NOT USE FOR R/W ACQUISITION		
DOCUMENT NOT CONSIDERED FINAL UNLESS ALL SIGNATURES COMPLETED		
Prepared in the Office of:		NC FIRM LICENSE Nos P-0339 320 Executive Ct. Hillsborough, NC 27278 (919) 732-3863 (919) 732-6676 (FAX)

8/17/99

04-APR-2022 17:44
HB-0001-2022-17-44
patrick.hartnett

REVISIONS

MATCHLINE -L- STATION 66 + 00.00 (SEE SHEET 7)

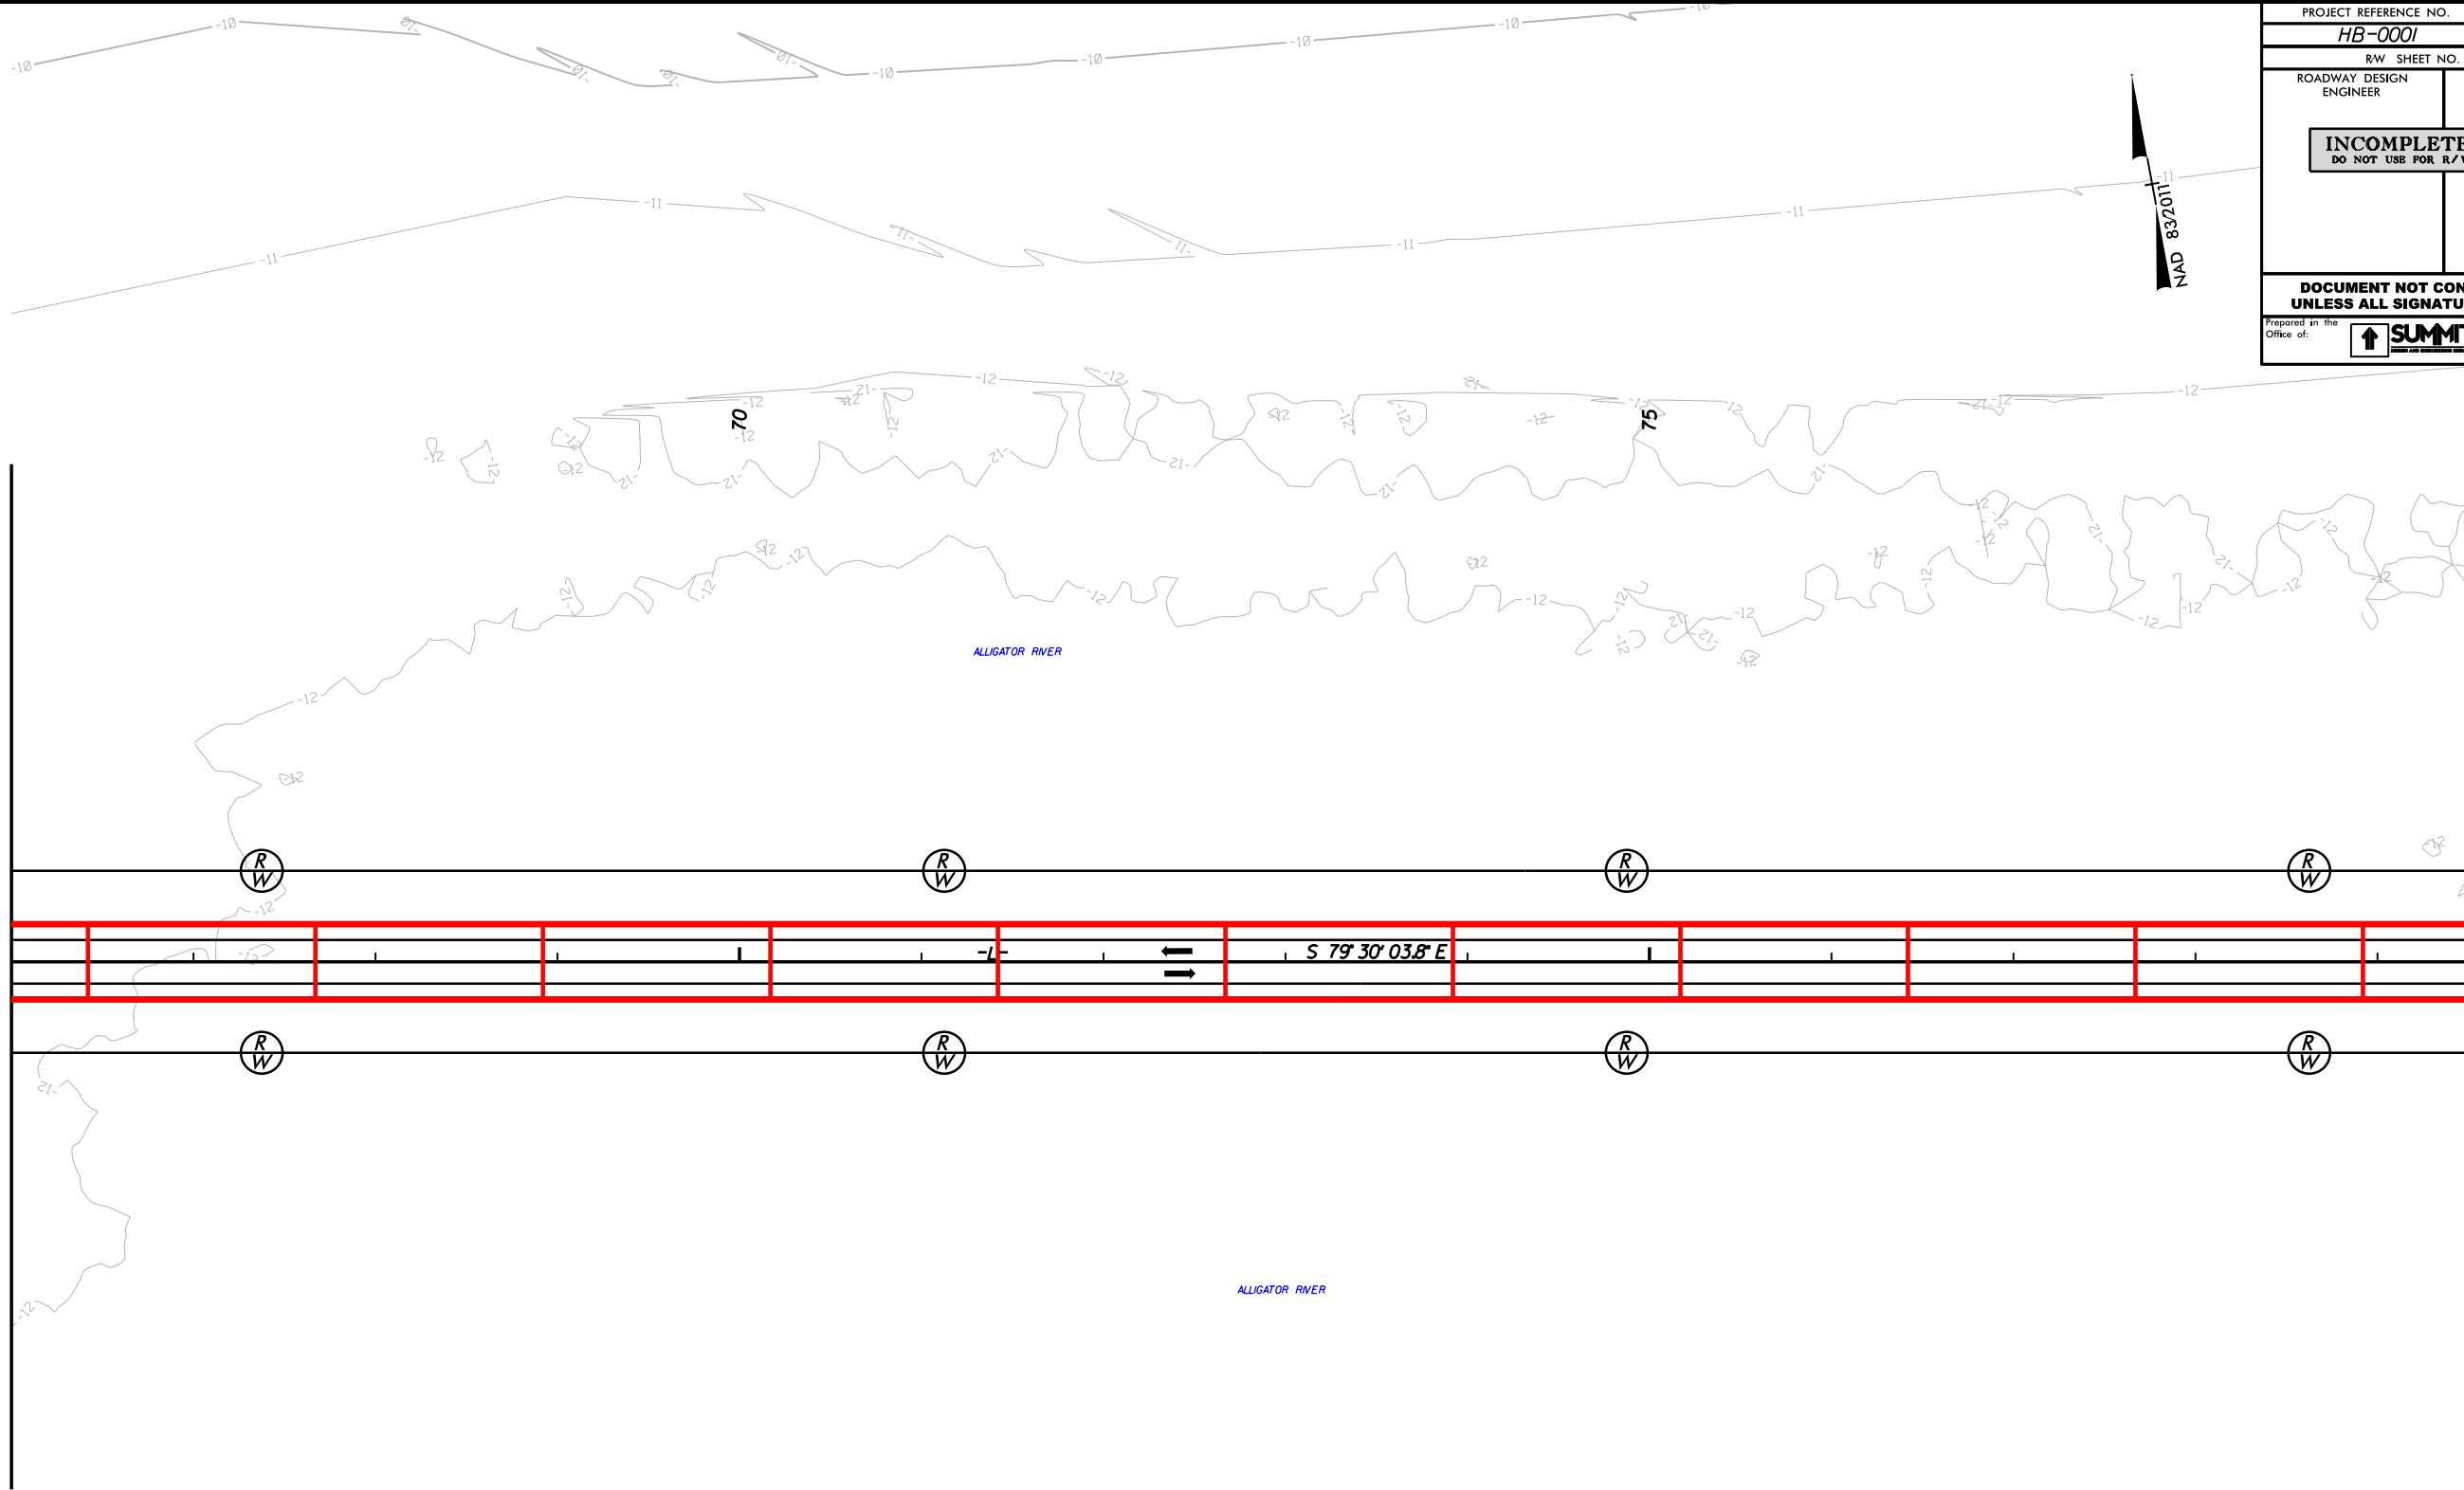


PROJECT REFERENCE NO. HB-0001		SHEET NO. 8	
RW SHEET NO.			
ROADWAY DESIGN ENGINEER		HYDRAULICS ENGINEER	
INCOMPLETE PLANS DO NOT USE FOR R/W ACQUISITION			
DOCUMENT NOT CONSIDERED FINAL UNLESS ALL SIGNATURES COMPLETED			
Prepared in the Office of:		NC FIRM LICENSE Nos P-0339 320 Executive Ct. Hillsborough, NC 27278 (919) 732-3863 (919) 732-6676 (FAX)	

PROJECT REFERENCE NO. HB-0001		SHEET NO. 9	
RW SHEET NO.			
ROADWAY DESIGN ENGINEER		HYDRAULICS ENGINEER	
INCOMPLETE PLANS DO NOT USE FOR R/W ACQUISITION			
DOCUMENT NOT CONSIDERED FINAL UNLESS ALL SIGNATURES COMPLETED			
Prepared in the Office of: ↑SUMMIT		NC FIRM LICENSE Nos P-0339 320 Executive Ct. Hillsborough, NC 27278 (919) 732-3863 (919) 732-6676 (FAX)	



MATCHLINE -L- STATION 79 + 50.00 (SEE SHEET 8)

MATCHLINE -L- STATION 93 + 00.00
(SEE SHEET 10)

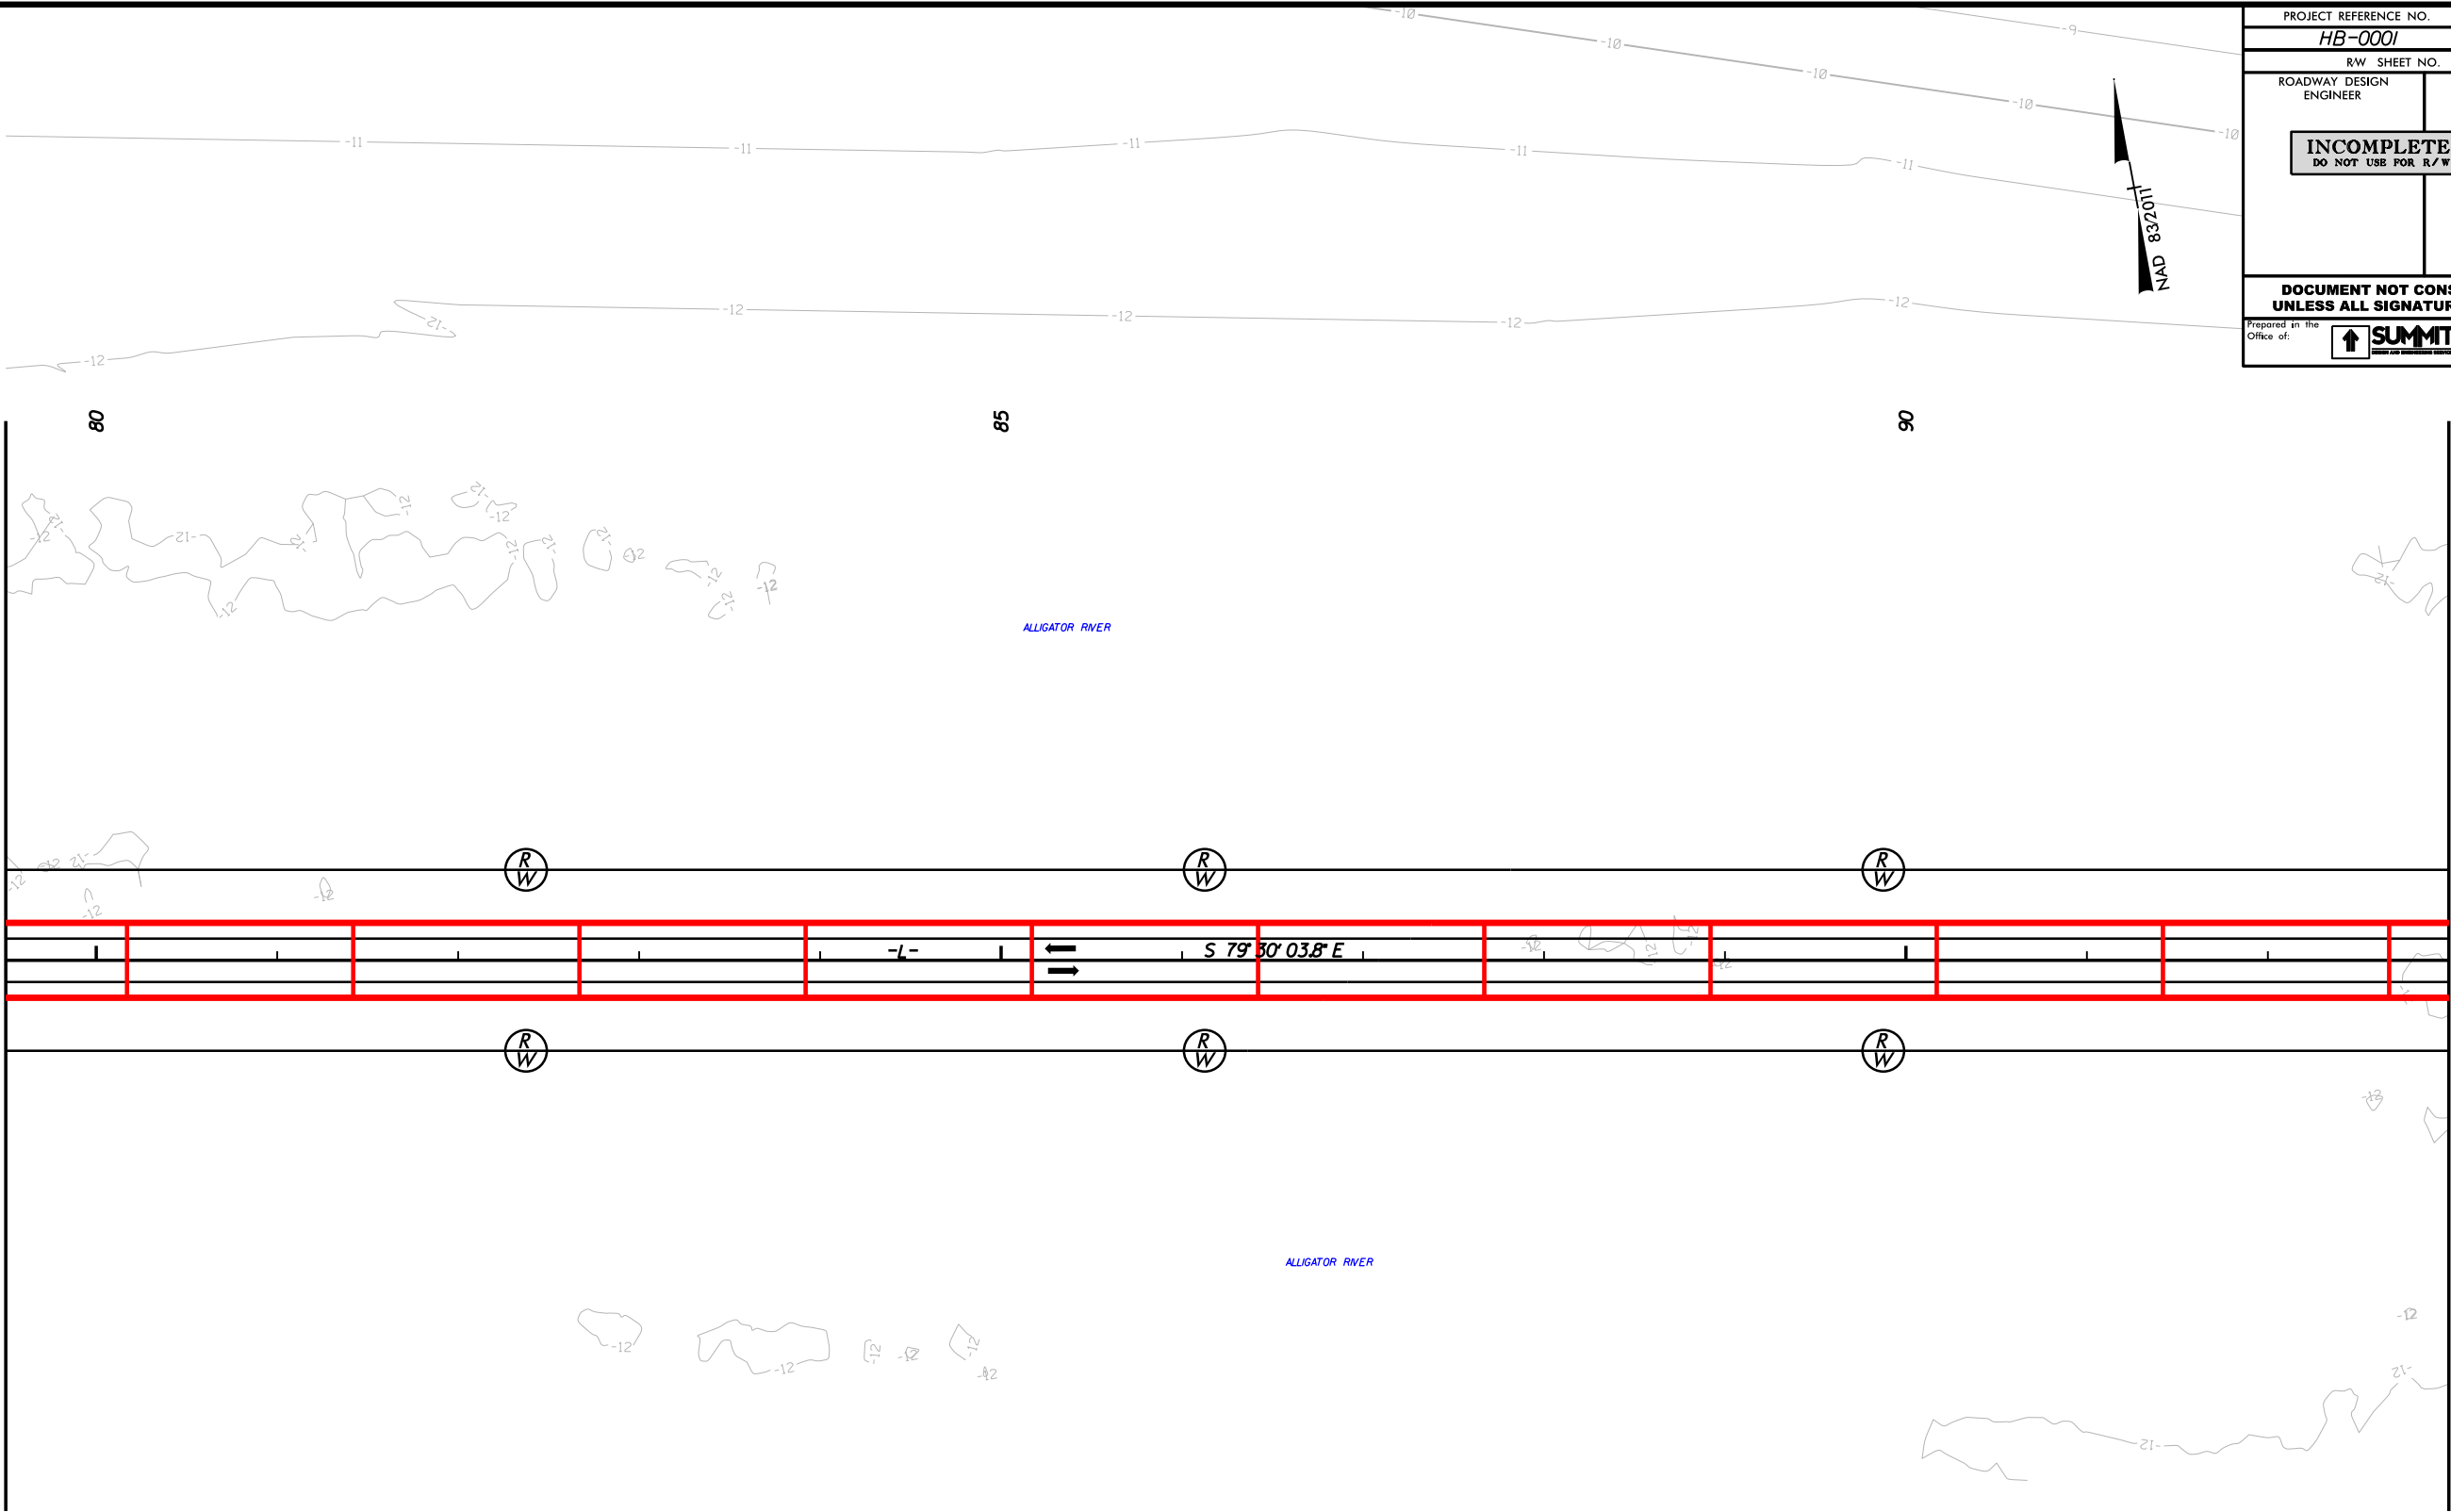


8/17/99

04-APR-2022 17:44
HB-0001-21.dgn
D:\Track\Bartlett

REVISIONS

MATCHLINE -L- STATION 93+00.00 (SEE SHEET 9)

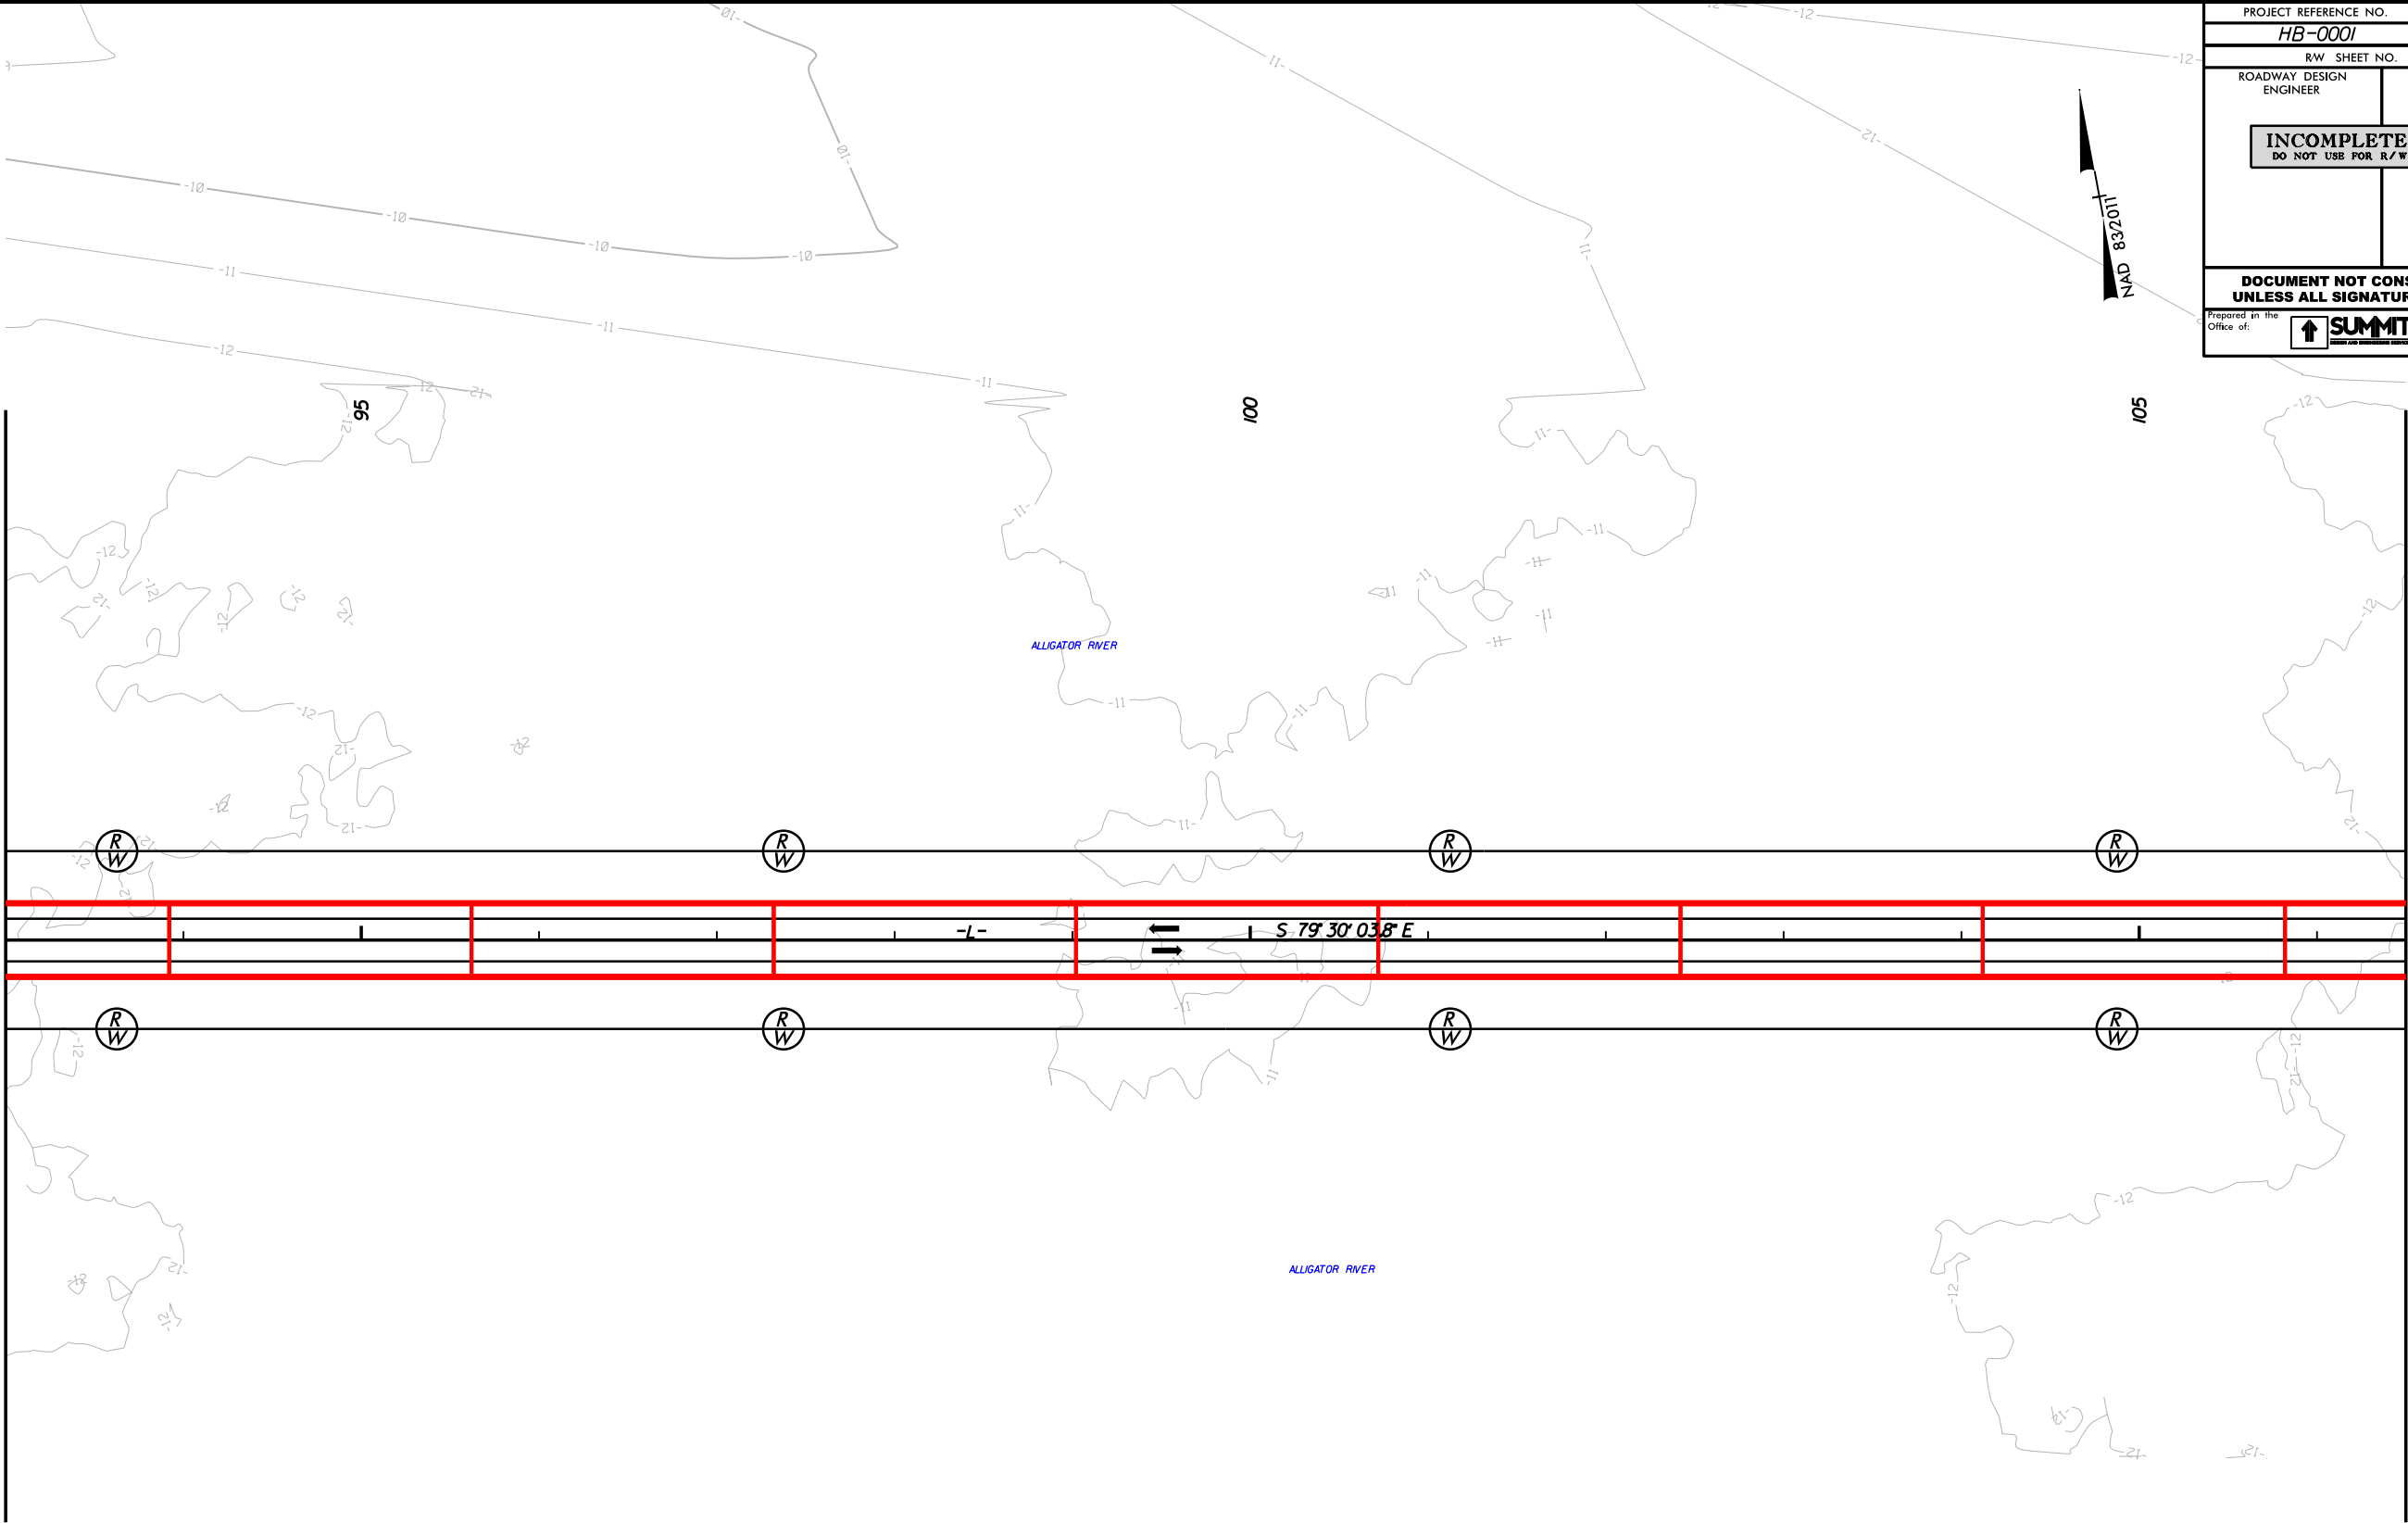

MATCHLINE -L- STATION 106+50.00
(SEE SHEET 11)

PROJECT REFERENCE NO. HB-0001		SHEET NO. 10	
RW SHEET NO.			
ROADWAY DESIGN ENGINEER		HYDRAULICS ENGINEER	
INCOMPLETE PLANS DO NOT USE FOR R/W ACQUISITION			
DOCUMENT NOT CONSIDERED FINAL UNLESS ALL SIGNATURES COMPLETED			
Prepared in the Office of: 		NC FIRM LICENSE Nos P-0339 320 Executive Ct. Hillsborough, NC 27278 (919) 732-3863 (919) 732-6676 (FAX)	


SEE SHEET 26 & 27 FOR -L- PROFILE

8/17/99

04-APR-2022 17:44
HB-0001-11.dgn
patrick.hartnett

REVISIONS

MATCHLINE -L- STATION 106+50.00 (SEE SHEET 10)

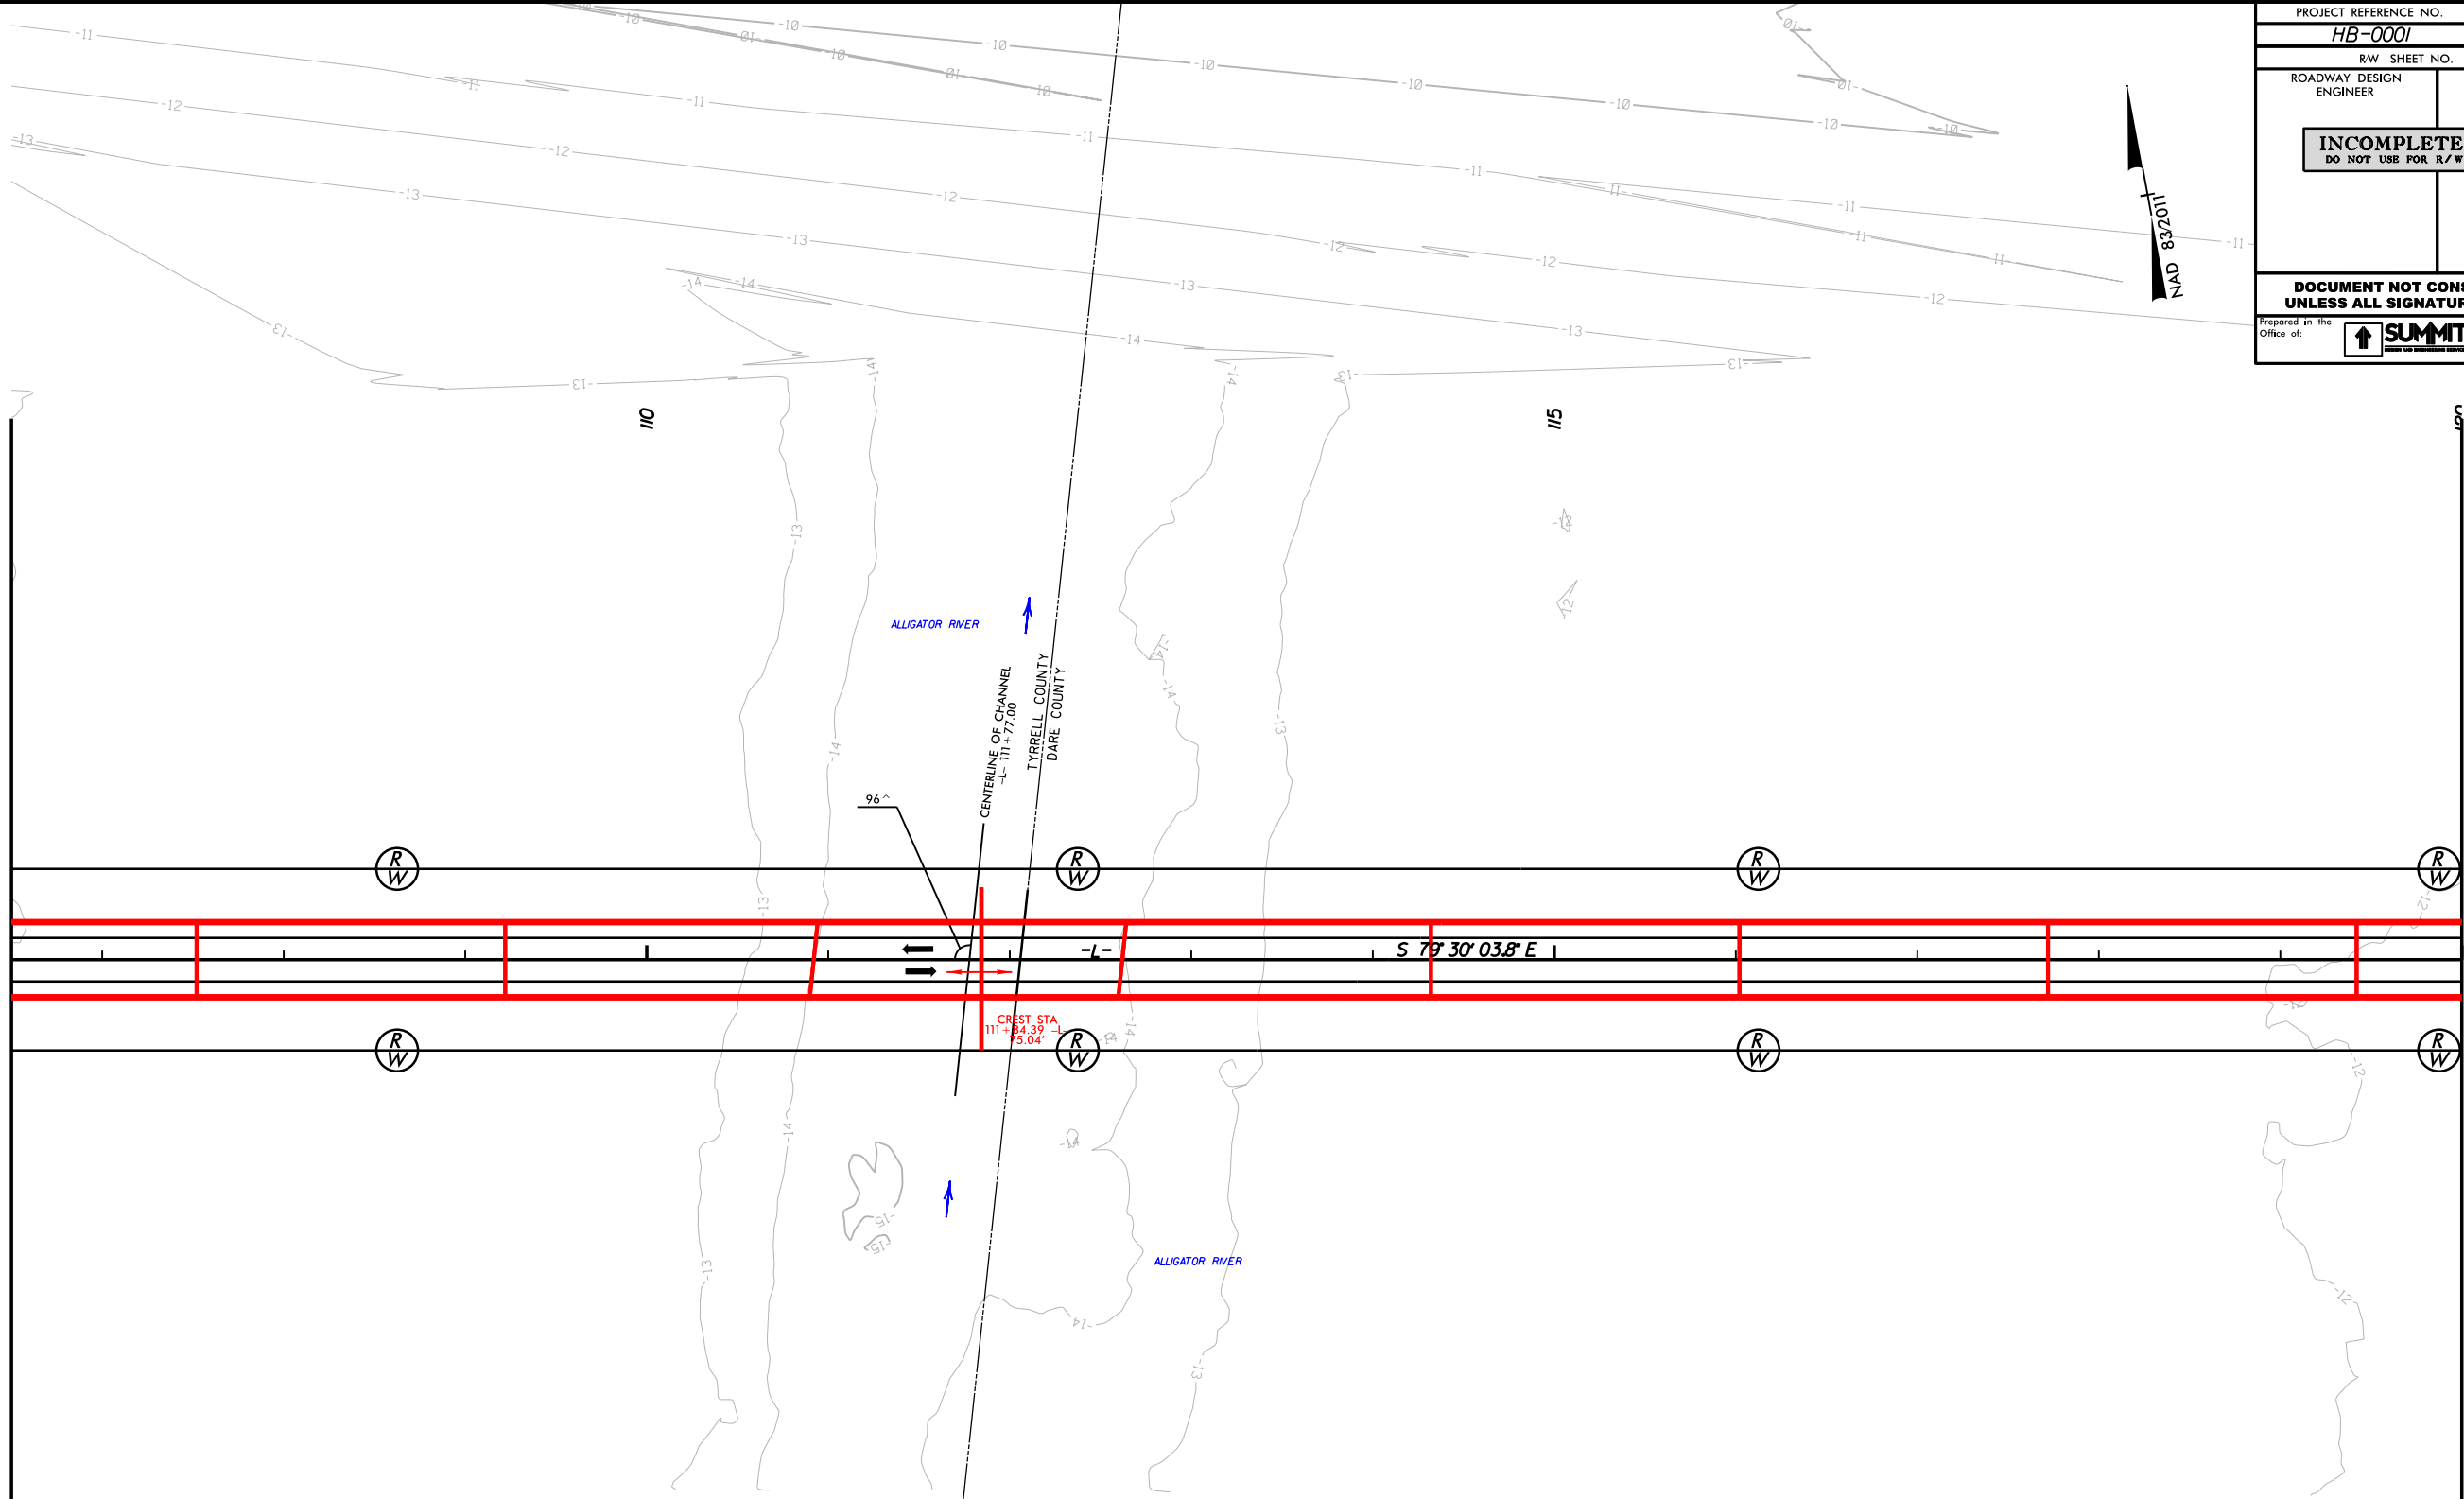

NAD 83/2011

PROJECT REFERENCE NO. HB-0001		SHEET NO. 11	
RW SHEET NO.			
ROADWAY DESIGN ENGINEER		HYDRAULICS ENGINEER	
INCOMPLETE PLANS DO NOT USE FOR R/W ACQUISITION			
DOCUMENT NOT CONSIDERED FINAL UNLESS ALL SIGNATURES COMPLETED			
Prepared in the Office of: 		NC FIRM LICENSE No. P-0339 320 Executive Ct. Hillsborough, NC 27278 (919) 332-3863 (919) 732-6676 (FAX)	

MATCHLINE -L- STATION 120+00.00
(SEE SHEET 12)


SEE SHEET 27 & 28 FOR -L- PROFILE

8/17/99

04-APR-2022 17:45
HB-0001-12.dgn
patrick.hartnett

REVISIONS

MATCHLINE -L- STATION 120+00.00 (SEE SHEET 11)

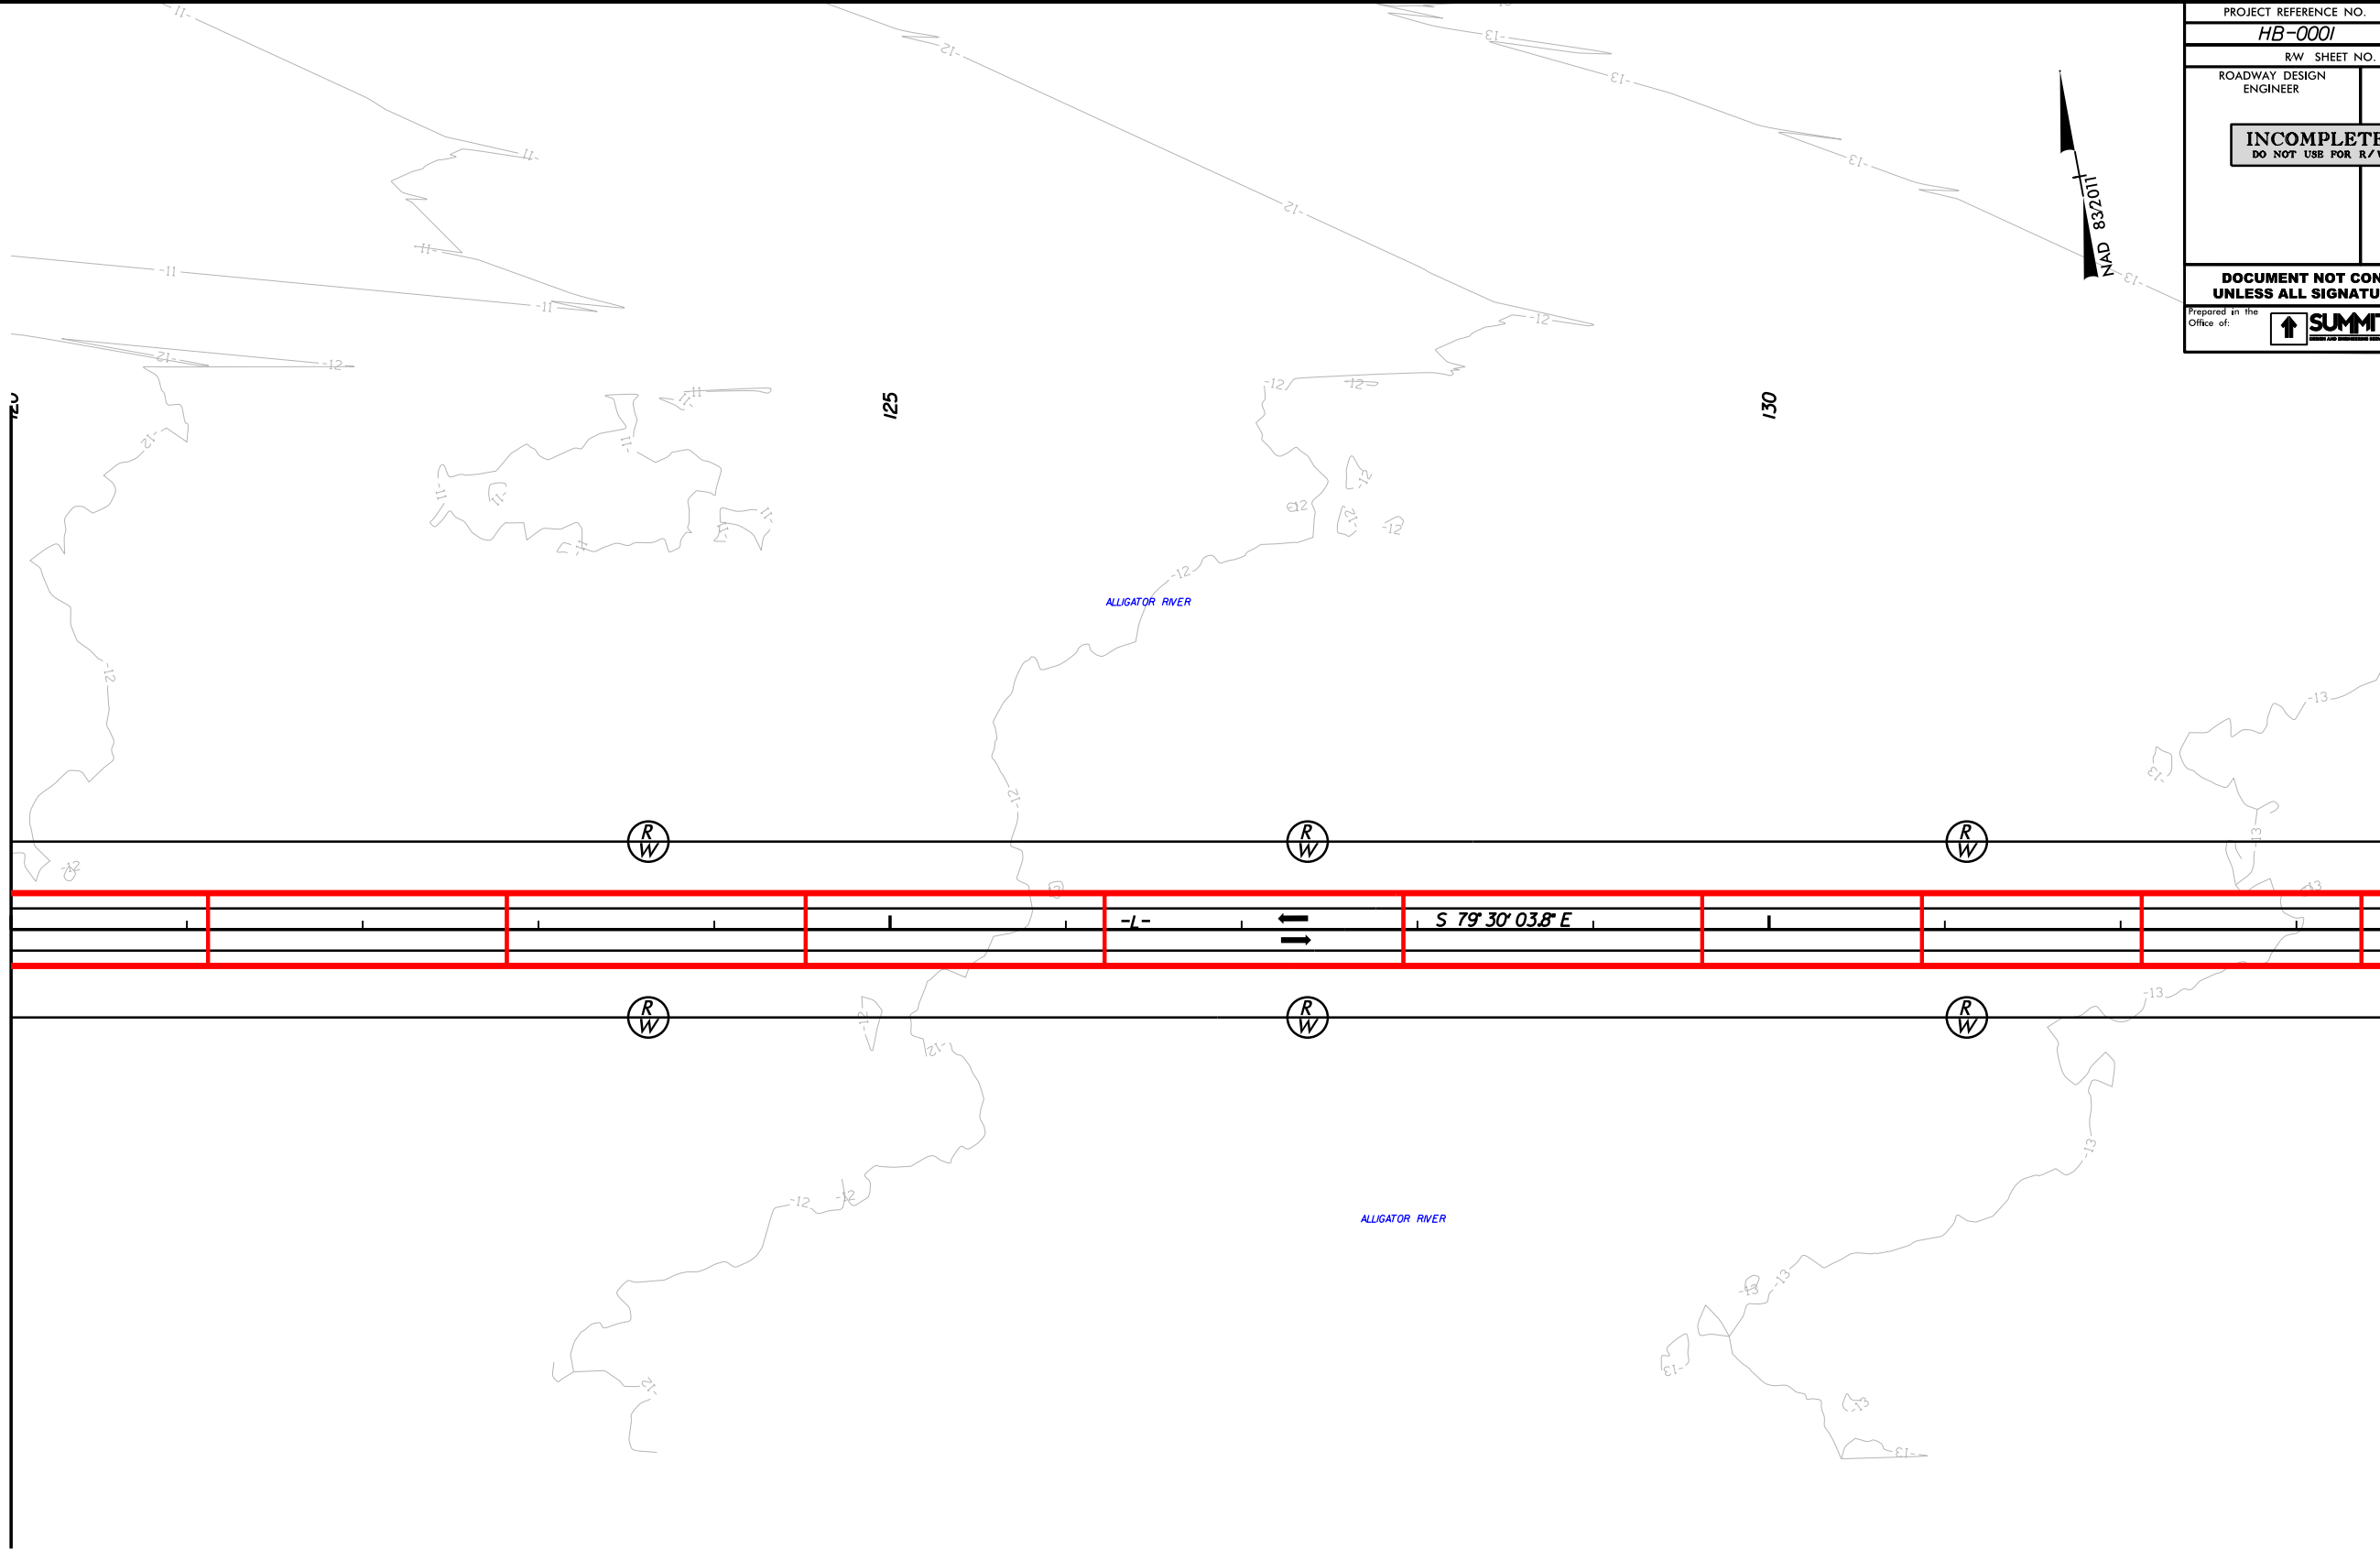

MATCHLINE -L- STATION 133+50.00
(SEE SHEET 13)

PROJECT REFERENCE NO. HB-0001		SHEET NO. 12
RW SHEET NO.		
ROADWAY DESIGN ENGINEER	HYDRAULICS ENGINEER	
INCOMPLETE PLANS DO NOT USE FOR R/W ACQUISITION		
DOCUMENT NOT CONSIDERED FINAL UNLESS ALL SIGNATURES COMPLETED		
Prepared in the Office of:		NC FIRM LICENSE Nos P-0339 320 Executive Ct. Hillsborough, NC 27278 (919) 332-3863 (919) 732-6676 (FAX)


SEE SHEET 28 & 29 FOR -L- PROFILE

8/17/99

04-APR-2022 17:45
HB-0001-13.dgn
patrick.hartnett

REVISIONS

MATCHLINE -L- STATION 133 + 50.00 (SEE SHEET 12)

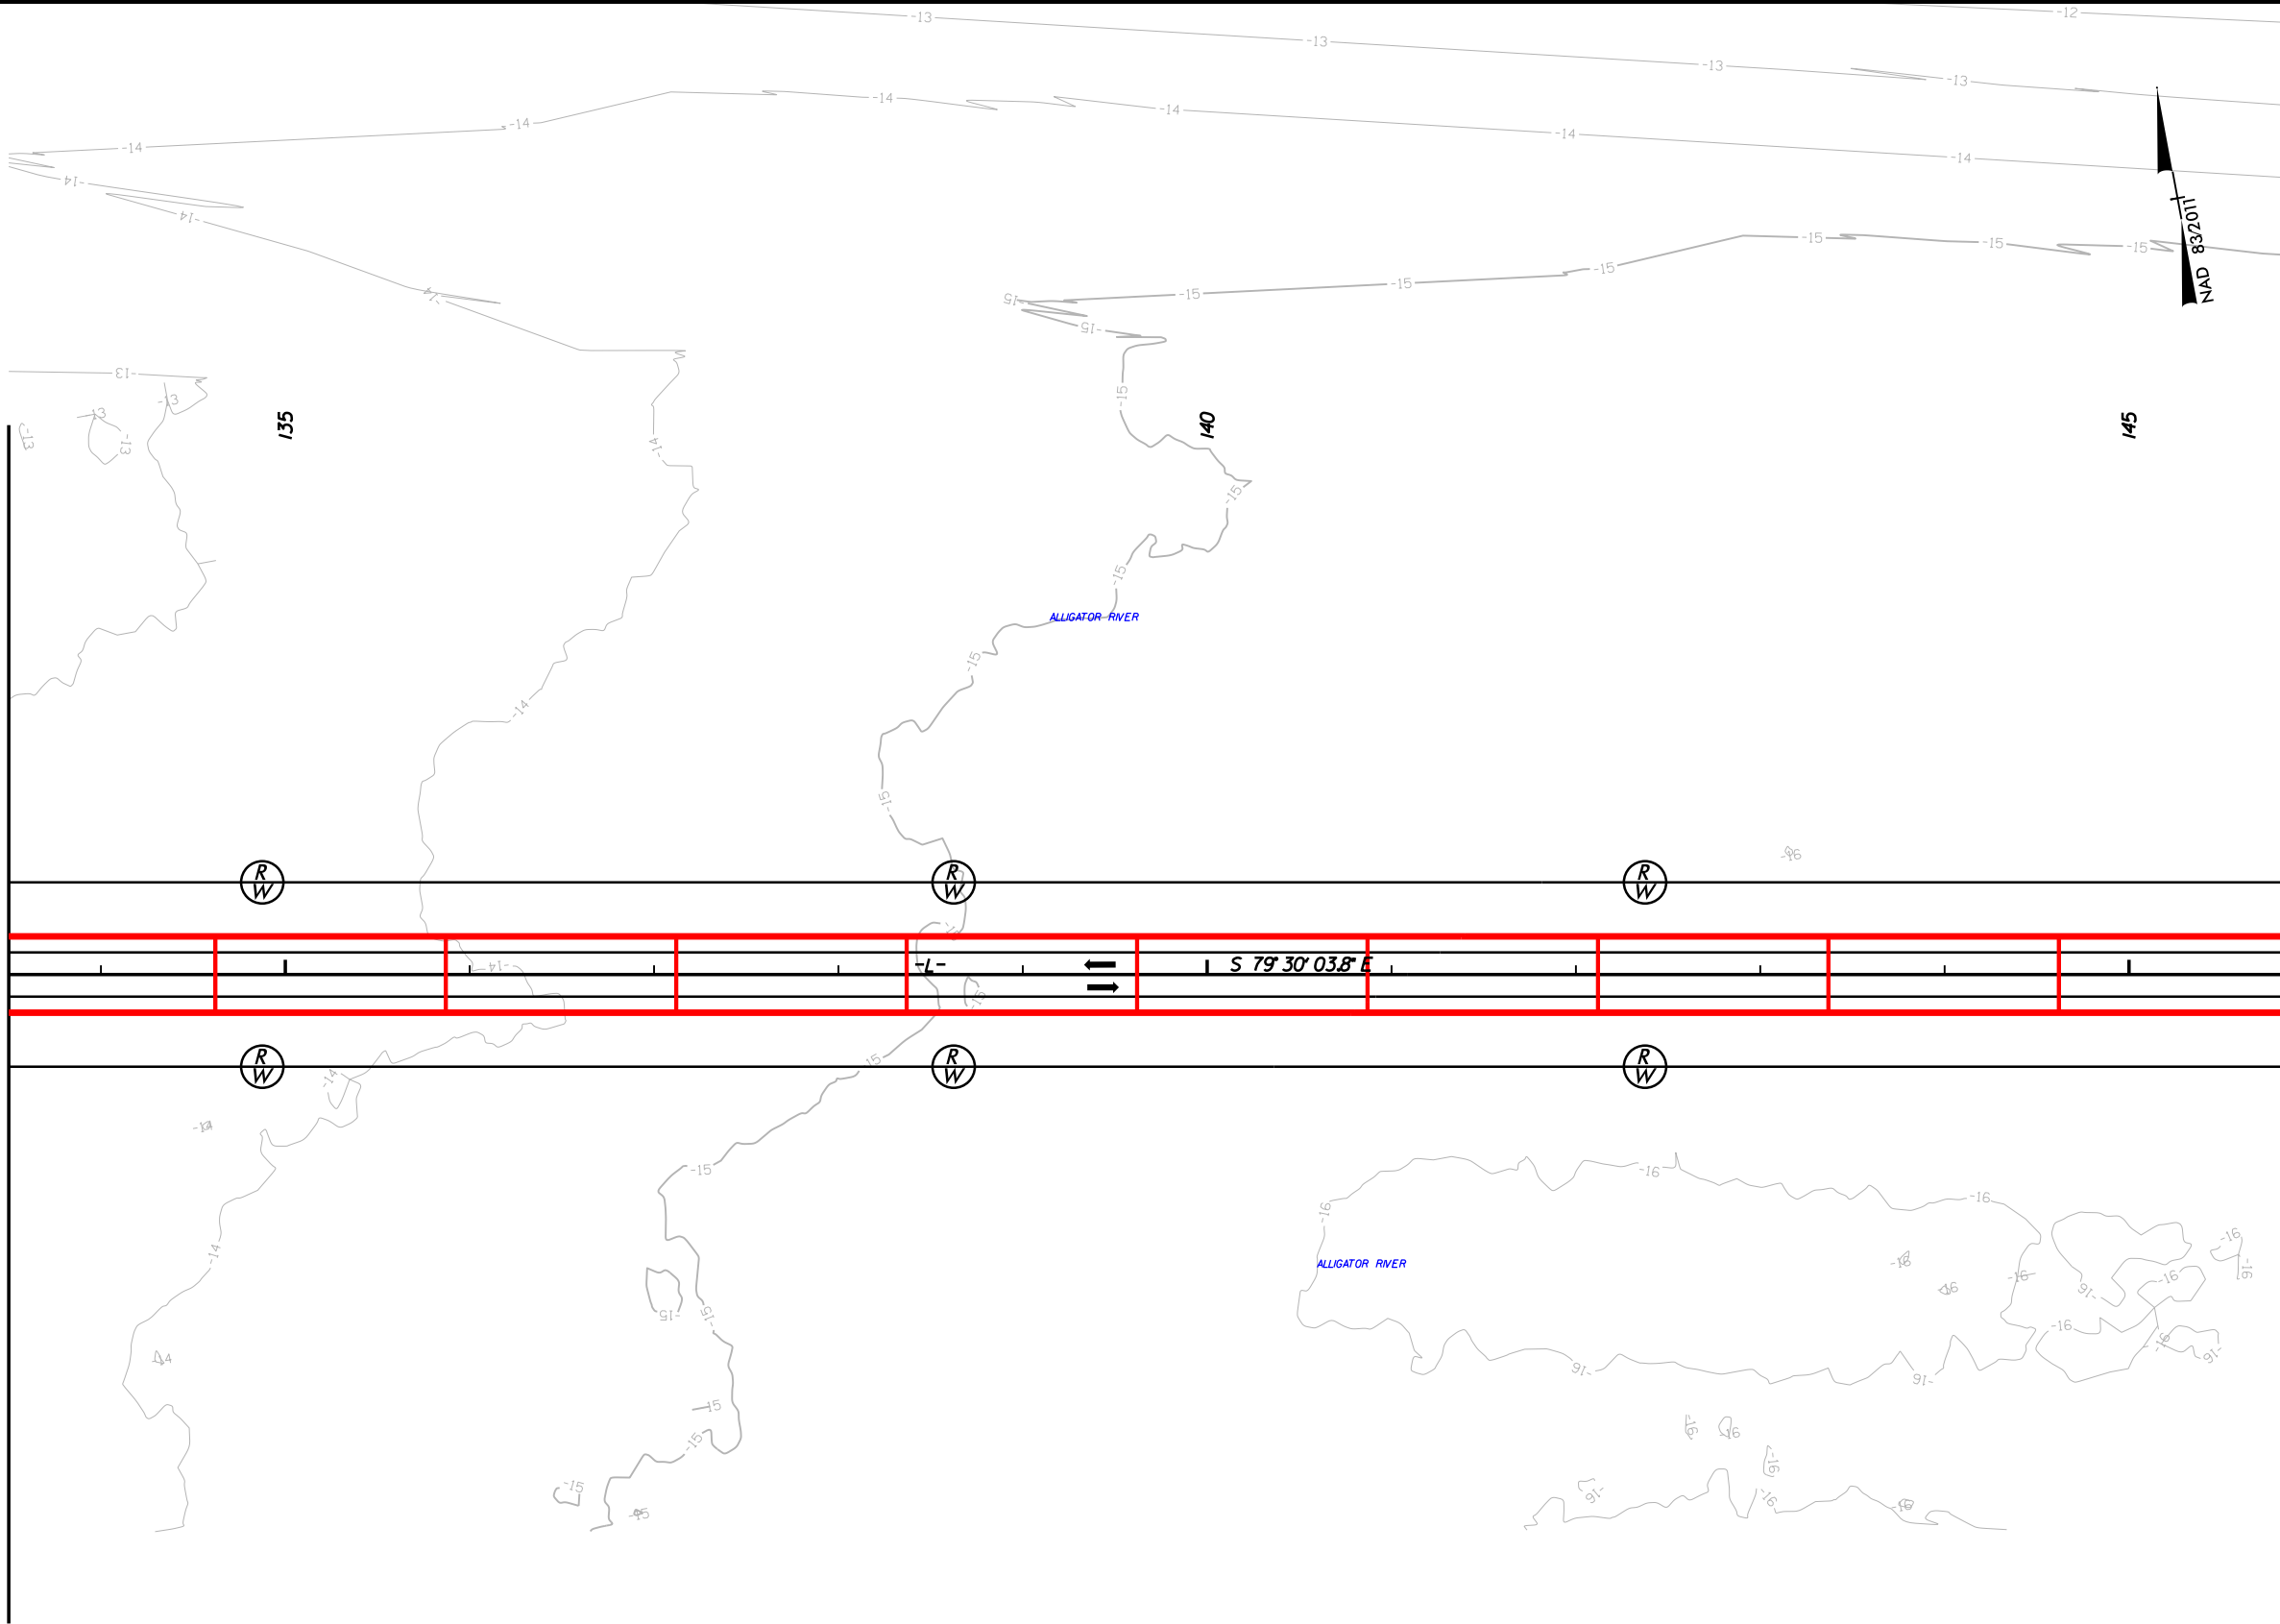

PROJECT REFERENCE NO. HB-0001		SHEET NO. 13	
RW SHEET NO.			
ROADWAY DESIGN ENGINEER		HYDRAULICS ENGINEER	
INCOMPLETE PLANS DO NOT USE FOR R/W ACQUISITION			
DOCUMENT NOT CONSIDERED FINAL UNLESS ALL SIGNATURES COMPLETED			
Prepared in the Office of: 		NC FIRM LICENSE No. P-0339 320 Executive Ct. Hillsborough, NC 27278 (919) 732-3863 (919) 732-6676 (FAX)	


MATCHLINE -L- STATION 147 + 00.00
(SEE SHEET 14)

8/17/99

04-APR-2022 17:45
HB-0001 14.dgn
patrick.hartnett

REVISIONS

MATCHLINE -L- STATION 147 + 00.00 (SEE SHEET 13)

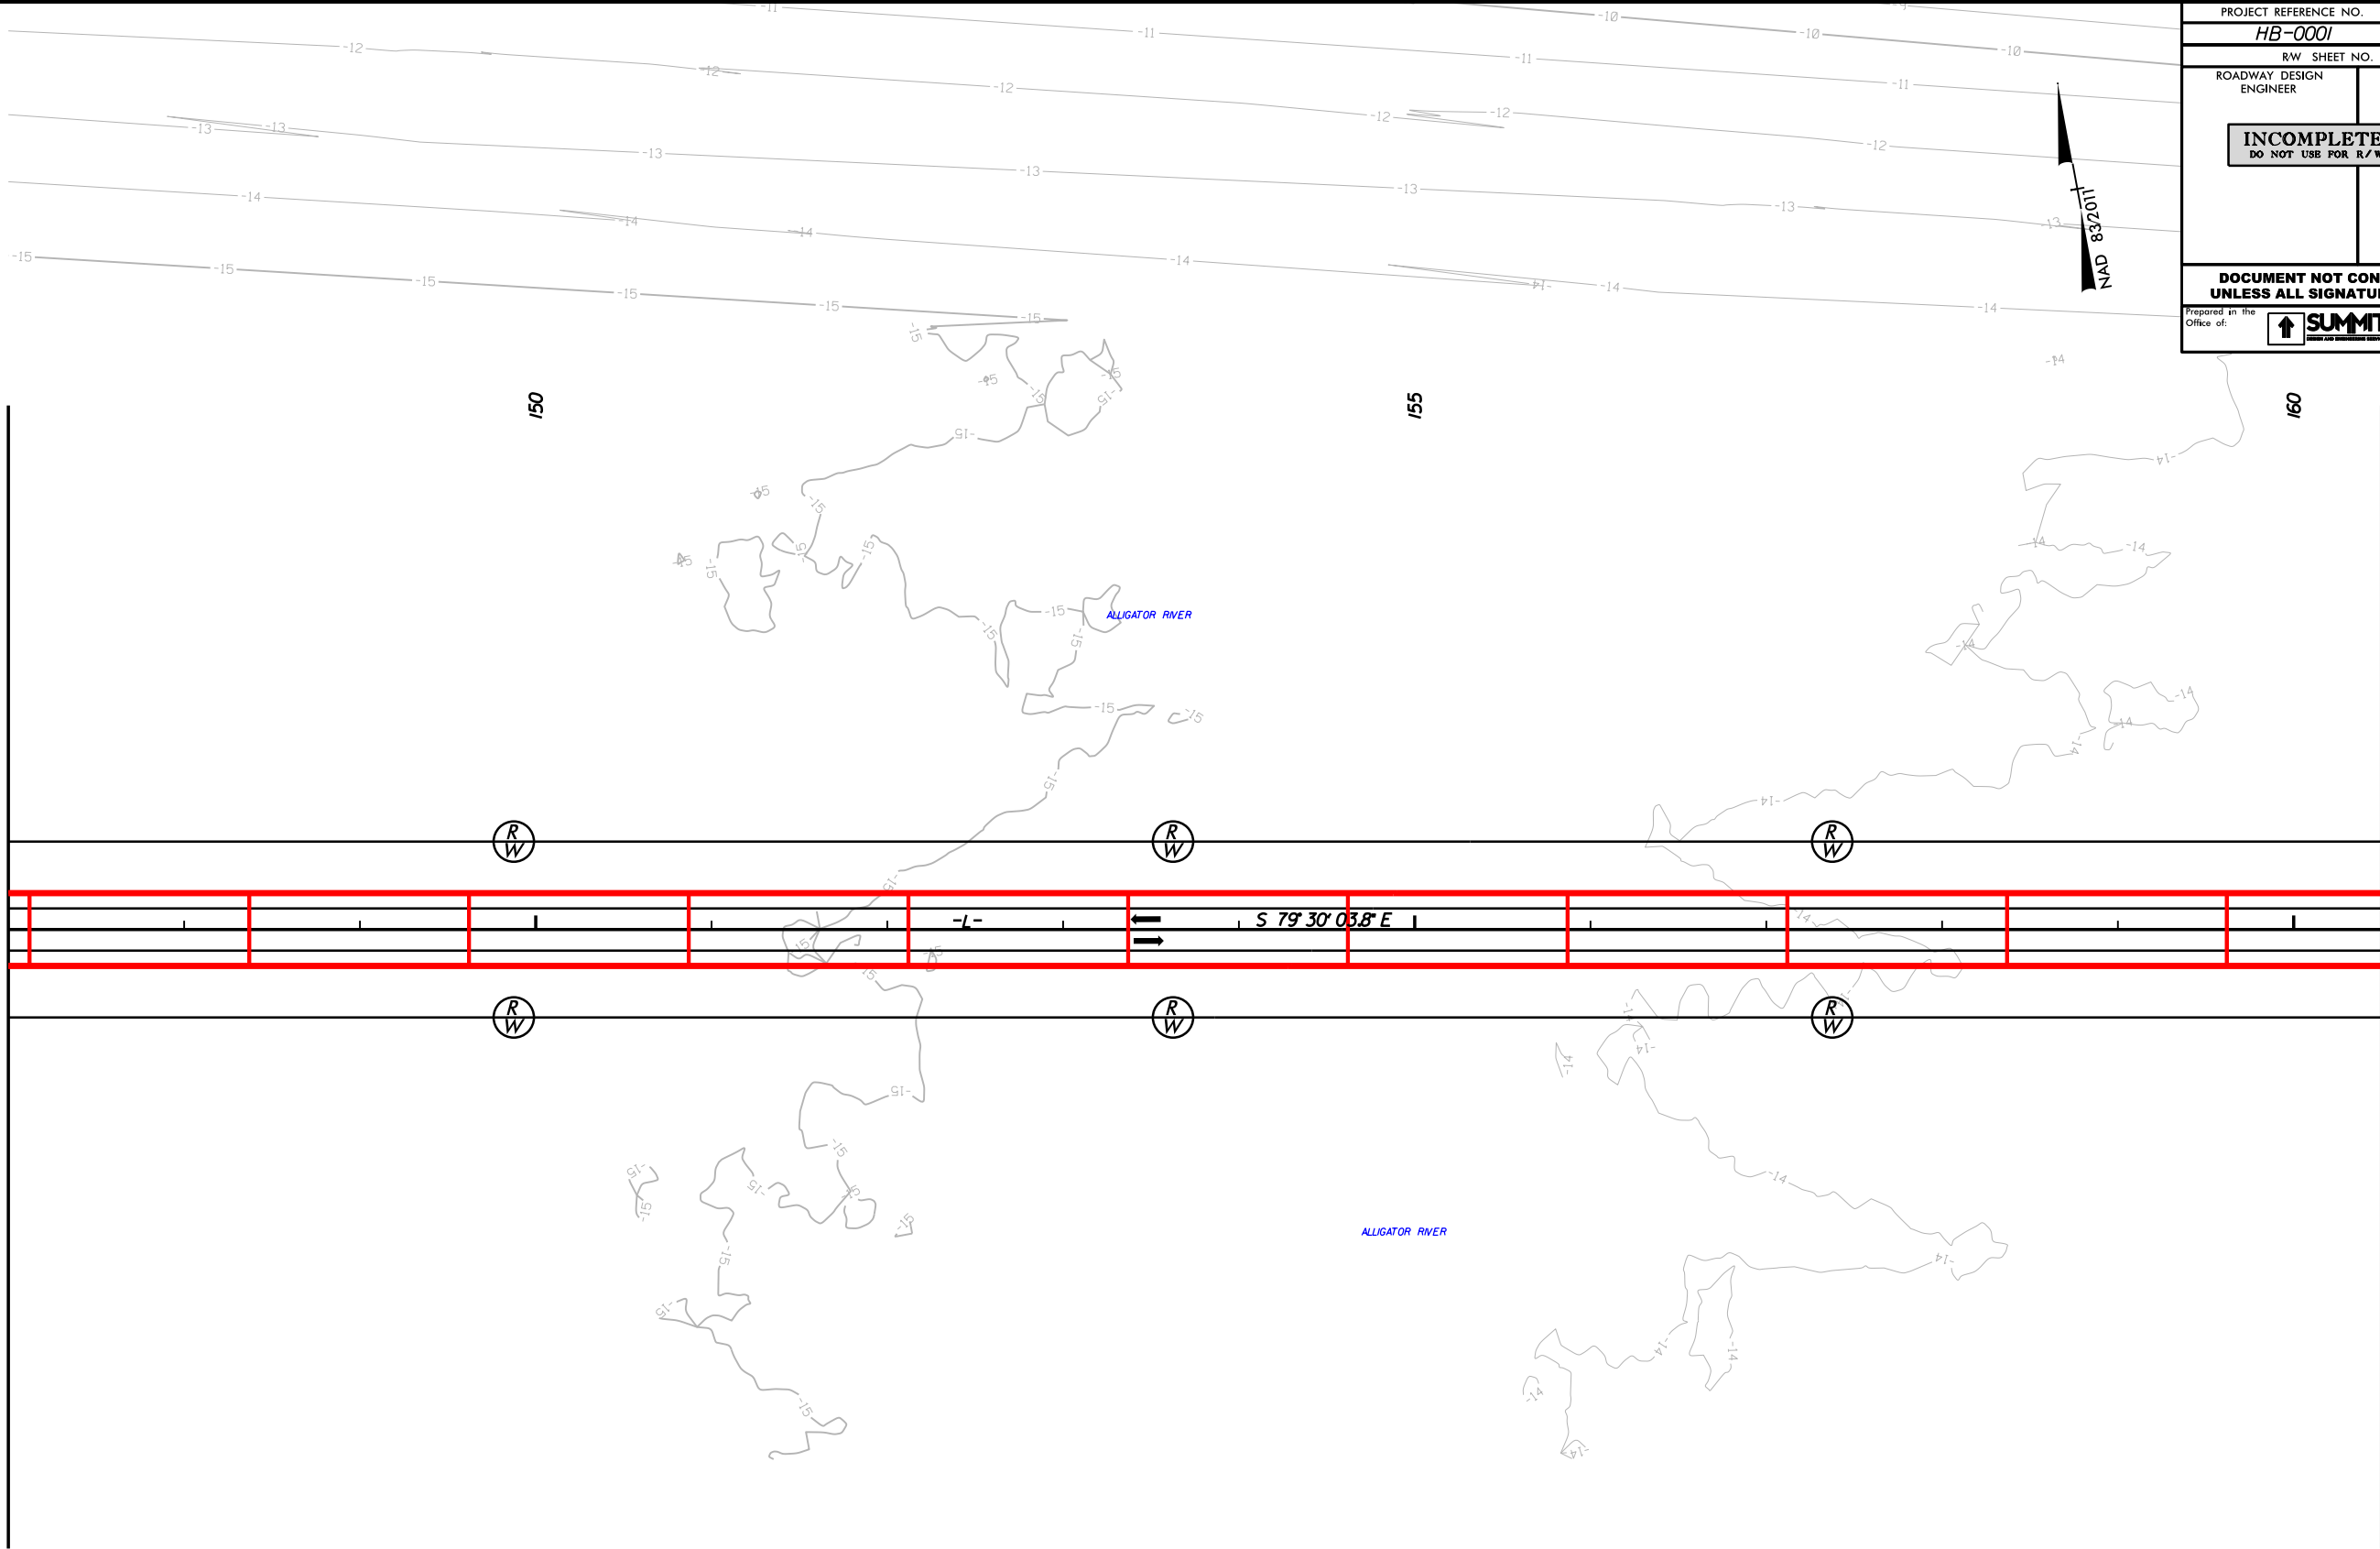

PROJECT REFERENCE NO. HB-0001		SHEET NO. 14	
RW SHEET NO.			
ROADWAY DESIGN ENGINEER		HYDRAULICS ENGINEER	
INCOMPLETE PLANS DO NOT USE FOR R/W ACQUISITION			
DOCUMENT NOT CONSIDERED FINAL UNLESS ALL SIGNATURES COMPLETED			
Prepared in the Office of: 		NC FIRM LICENSE No. P-0339 320 Executive Ct. Hillsborough, NC 27278 (919) 332-3863 (919) 732-6676 (FAX)	

SEE SHEET 29 & 30 FOR -L- PROFILE


MATCHLINE -L- STATION 160 + 50.00
(SEE SHEET 15)

8/17/99

04-APR-2022 17:45
HB-0001-15.dgn
patrick.hartnett

REVISIONS

MATCHLINE -L- STATION 160+50.00 (SEE SHEET 14)

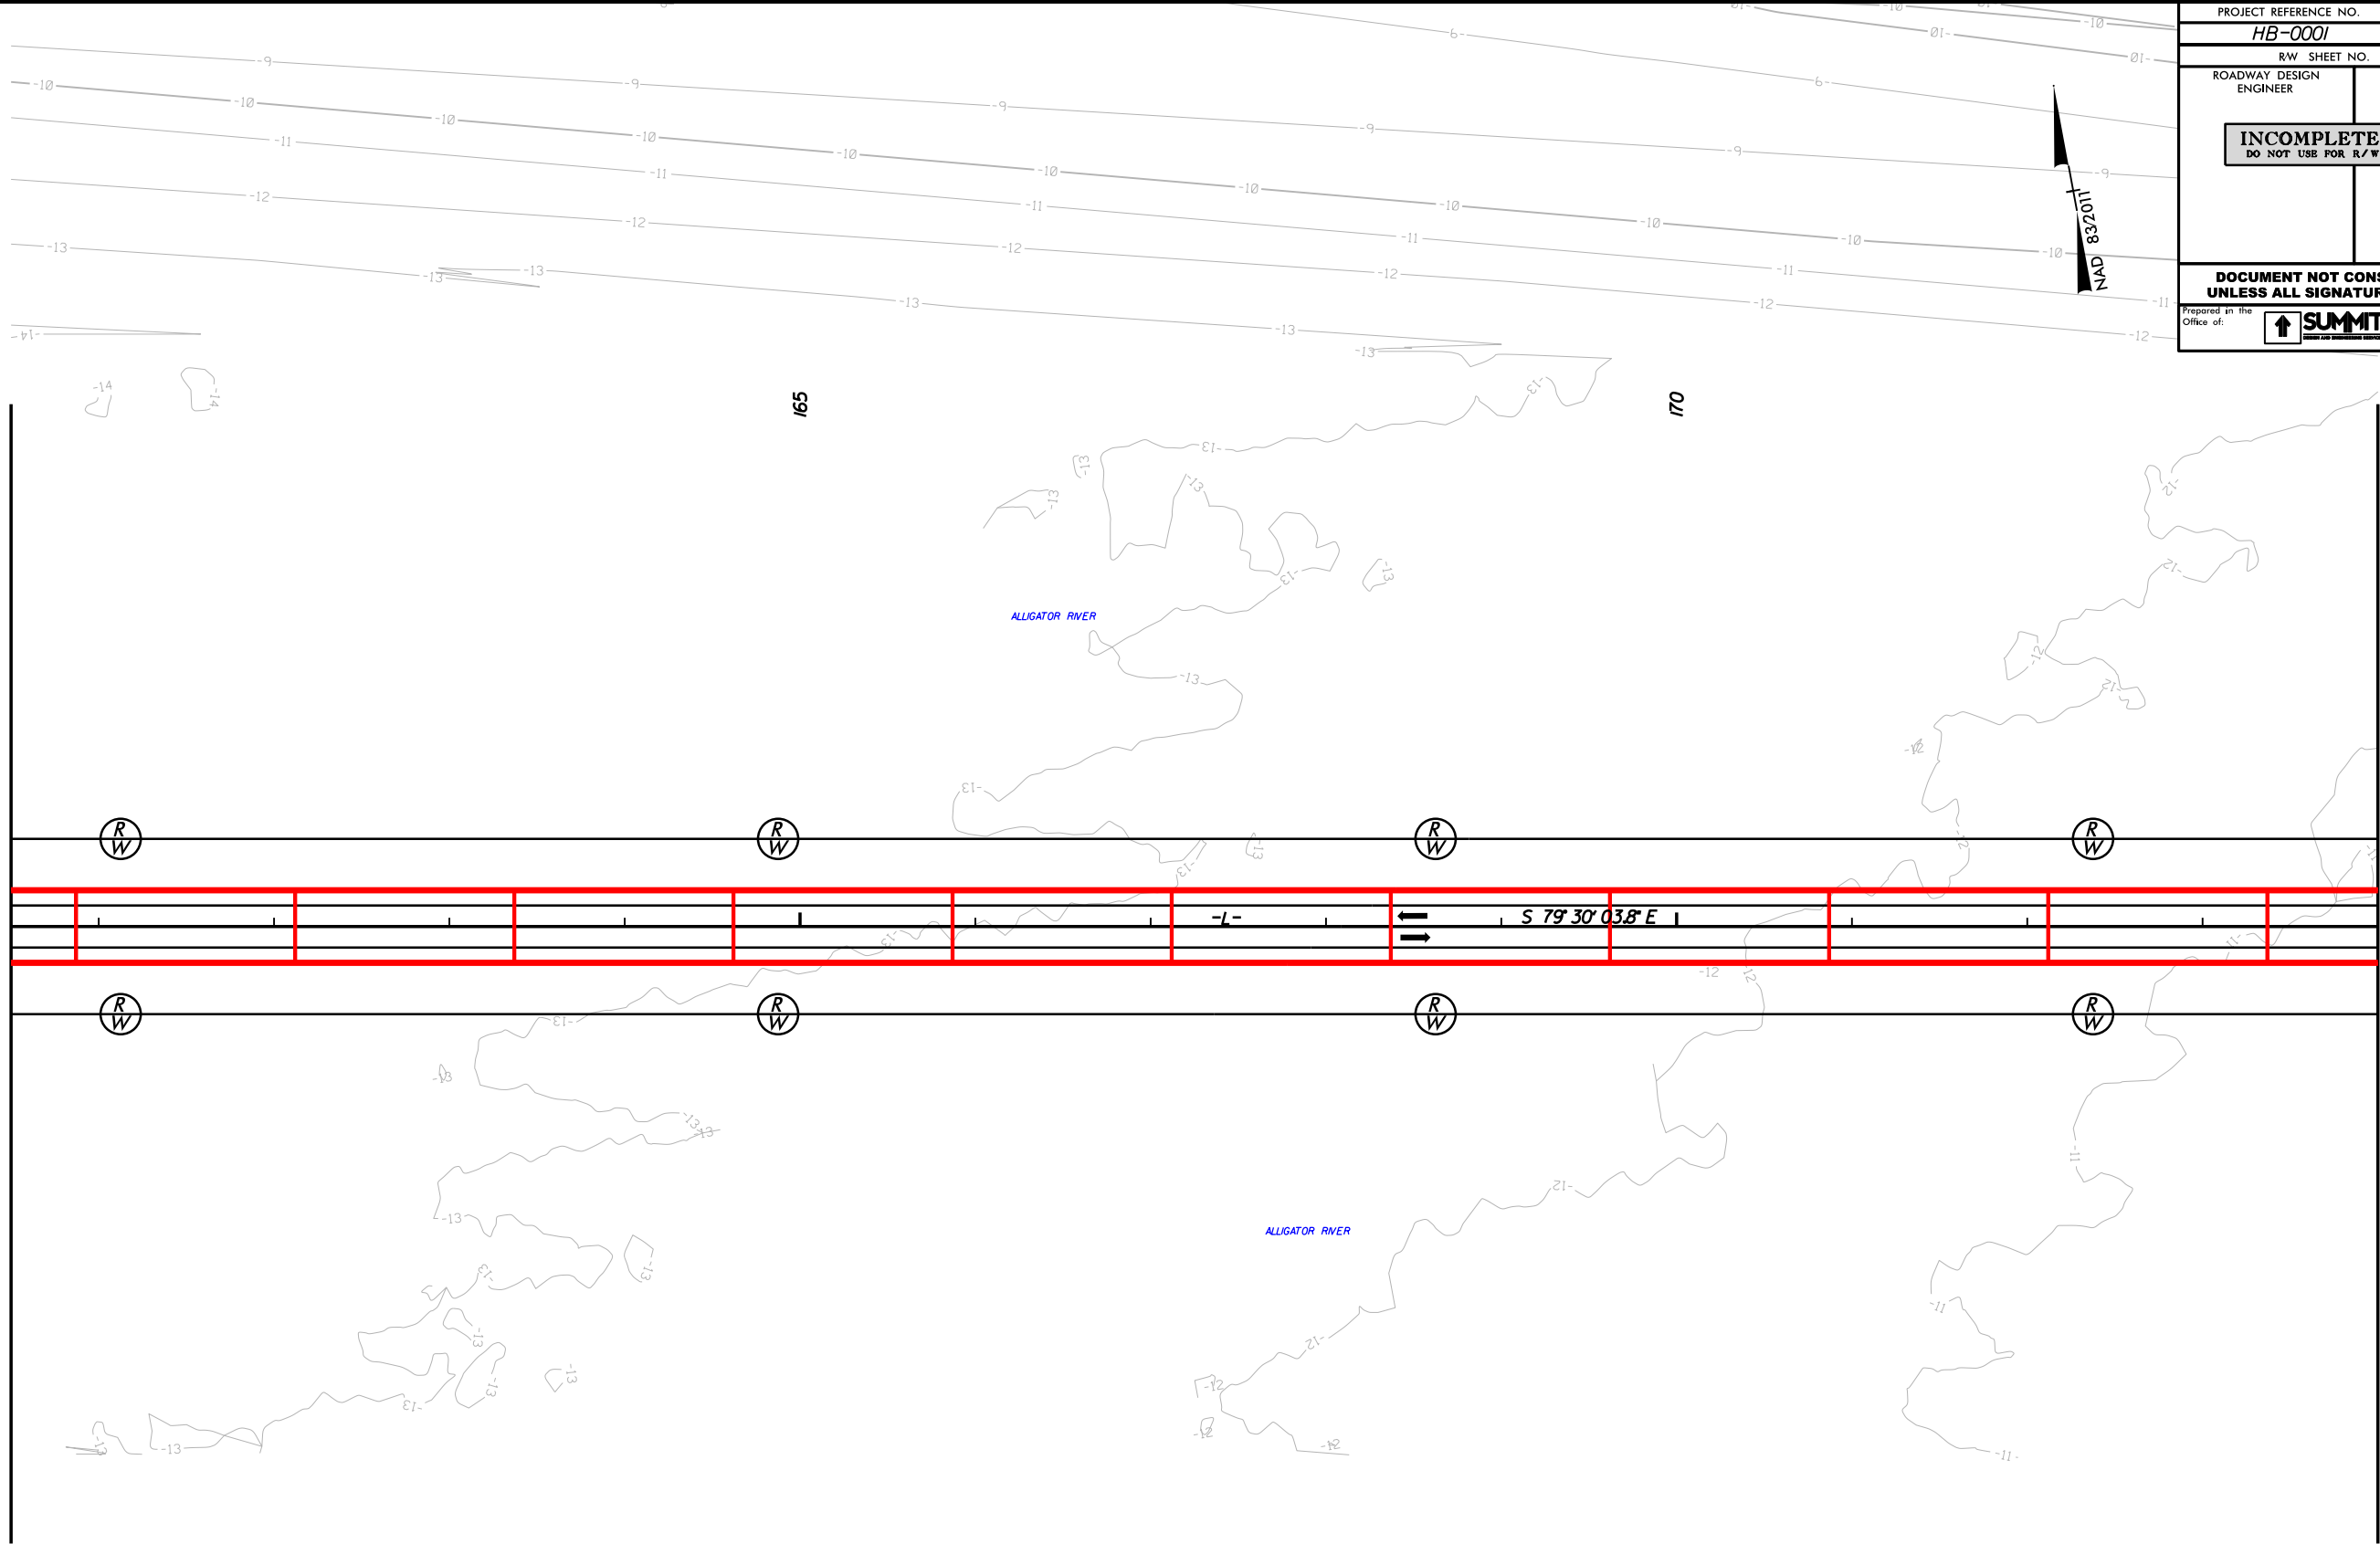


PROJECT REFERENCE NO. HB-0001		SHEET NO. 15	
RW SHEET NO.			
ROADWAY DESIGN ENGINEER		HYDRAULICS ENGINEER	
INCOMPLETE PLANS DO NOT USE FOR R/W ACQUISITION			
DOCUMENT NOT CONSIDERED FINAL UNLESS ALL SIGNATURES COMPLETED			
Prepared in the Office of:		NC FIRM LICENSE Nos P-0339 320 Executive Ct. Hillsborough, NC 27278 (919) 732-3863 (919) 732-6676 (FAX)	

MATCHLINE -L- STATION 174+00.00
(SEE SHEET 16)

PROJECT REFERENCE NO. HB-0001		SHEET NO. 16	
RW SHEET NO.			
ROADWAY DESIGN ENGINEER		HYDRAULICS ENGINEER	
INCOMPLETE PLANS DO NOT USE FOR R/W ACQUISITION			
DOCUMENT NOT CONSIDERED FINAL UNLESS ALL SIGNATURES COMPLETED			
Prepared in the Office of: 		NC FIRM LICENSE Nos P-0339 320 Executive Ct. Hillsborough, NC 27278 (919) 732-3863 (919) 732-6676 (FAX)	

MATCHLINE -L- STATION 174+00.00 (SEE SHEET 15)

MATCHLINE -L- STATION 187+50.00
(SEE SHEET 17)

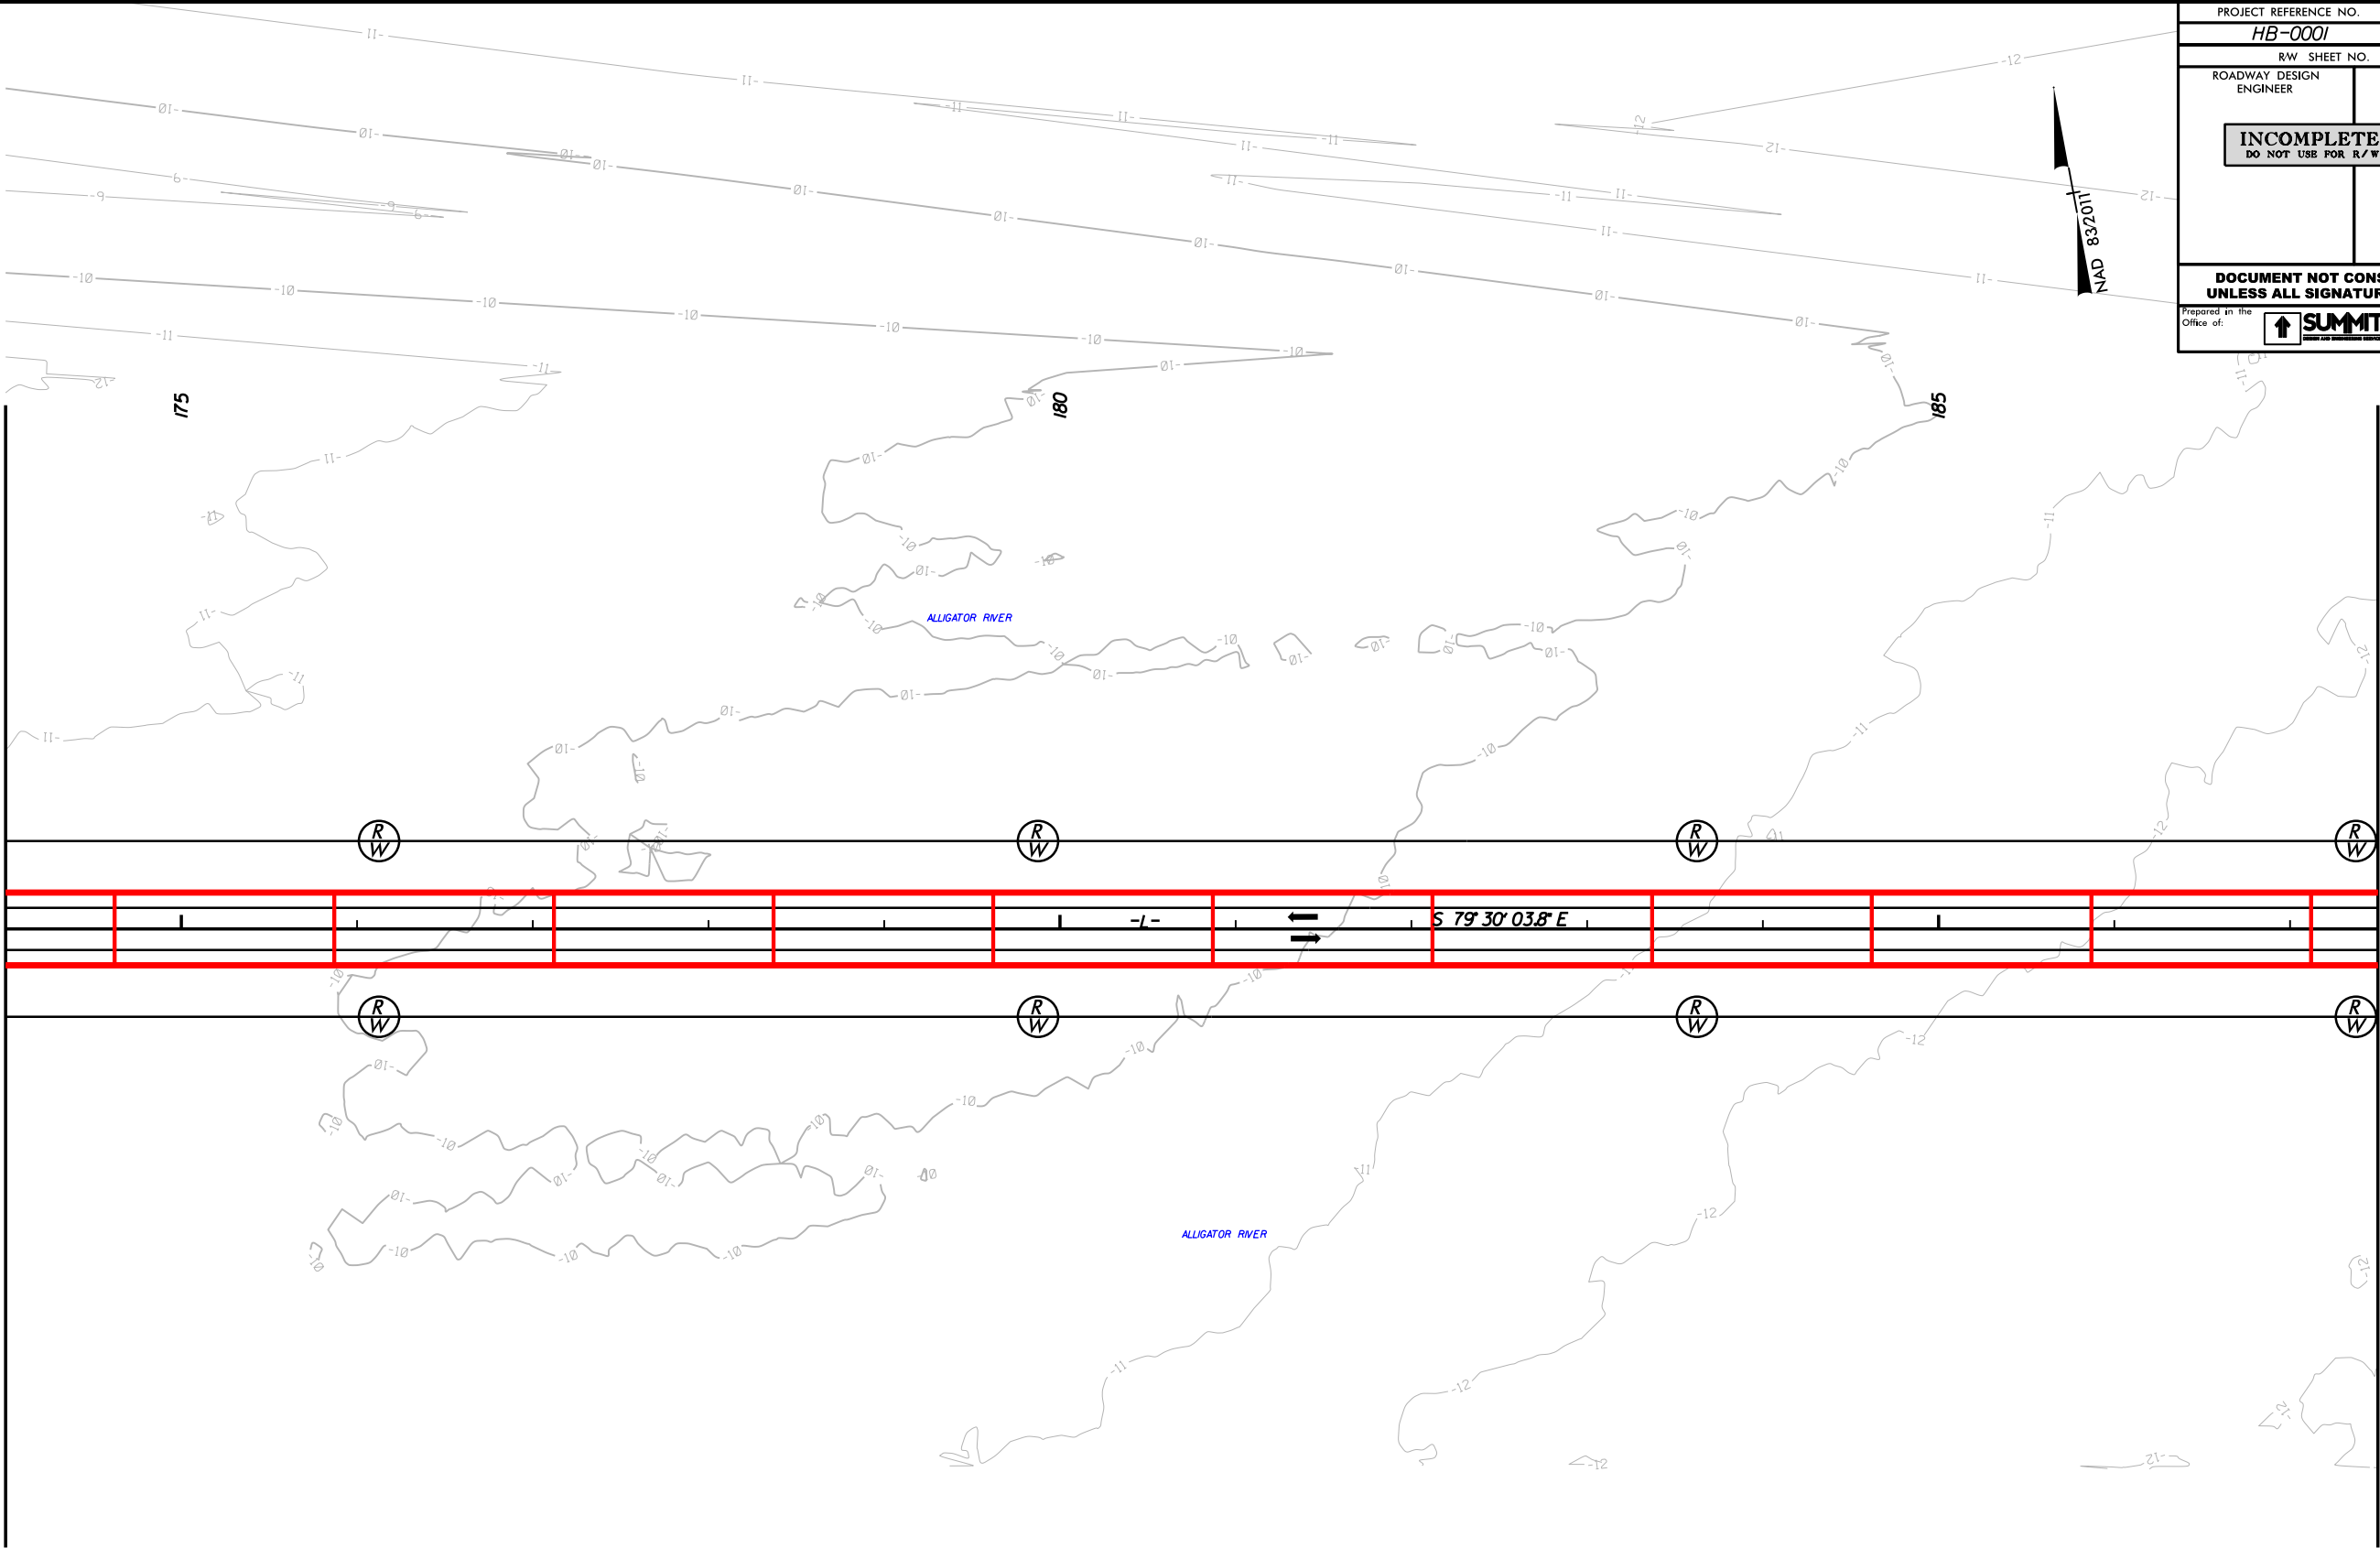

SEE SHEET 30 & 31 FOR -L- PROFILE

REVISIONS

04-APR-2022 17:45
HB-0001-16.dgn
pattuck.dattak


8/17/99

8/17/99

04-APR-2022 17:45
HB-0001 17.dgn
patrick.hartnett

REVISIONS

MATCHLINE -L- STATION 187 + 50.00 (SEE SHEET 16)

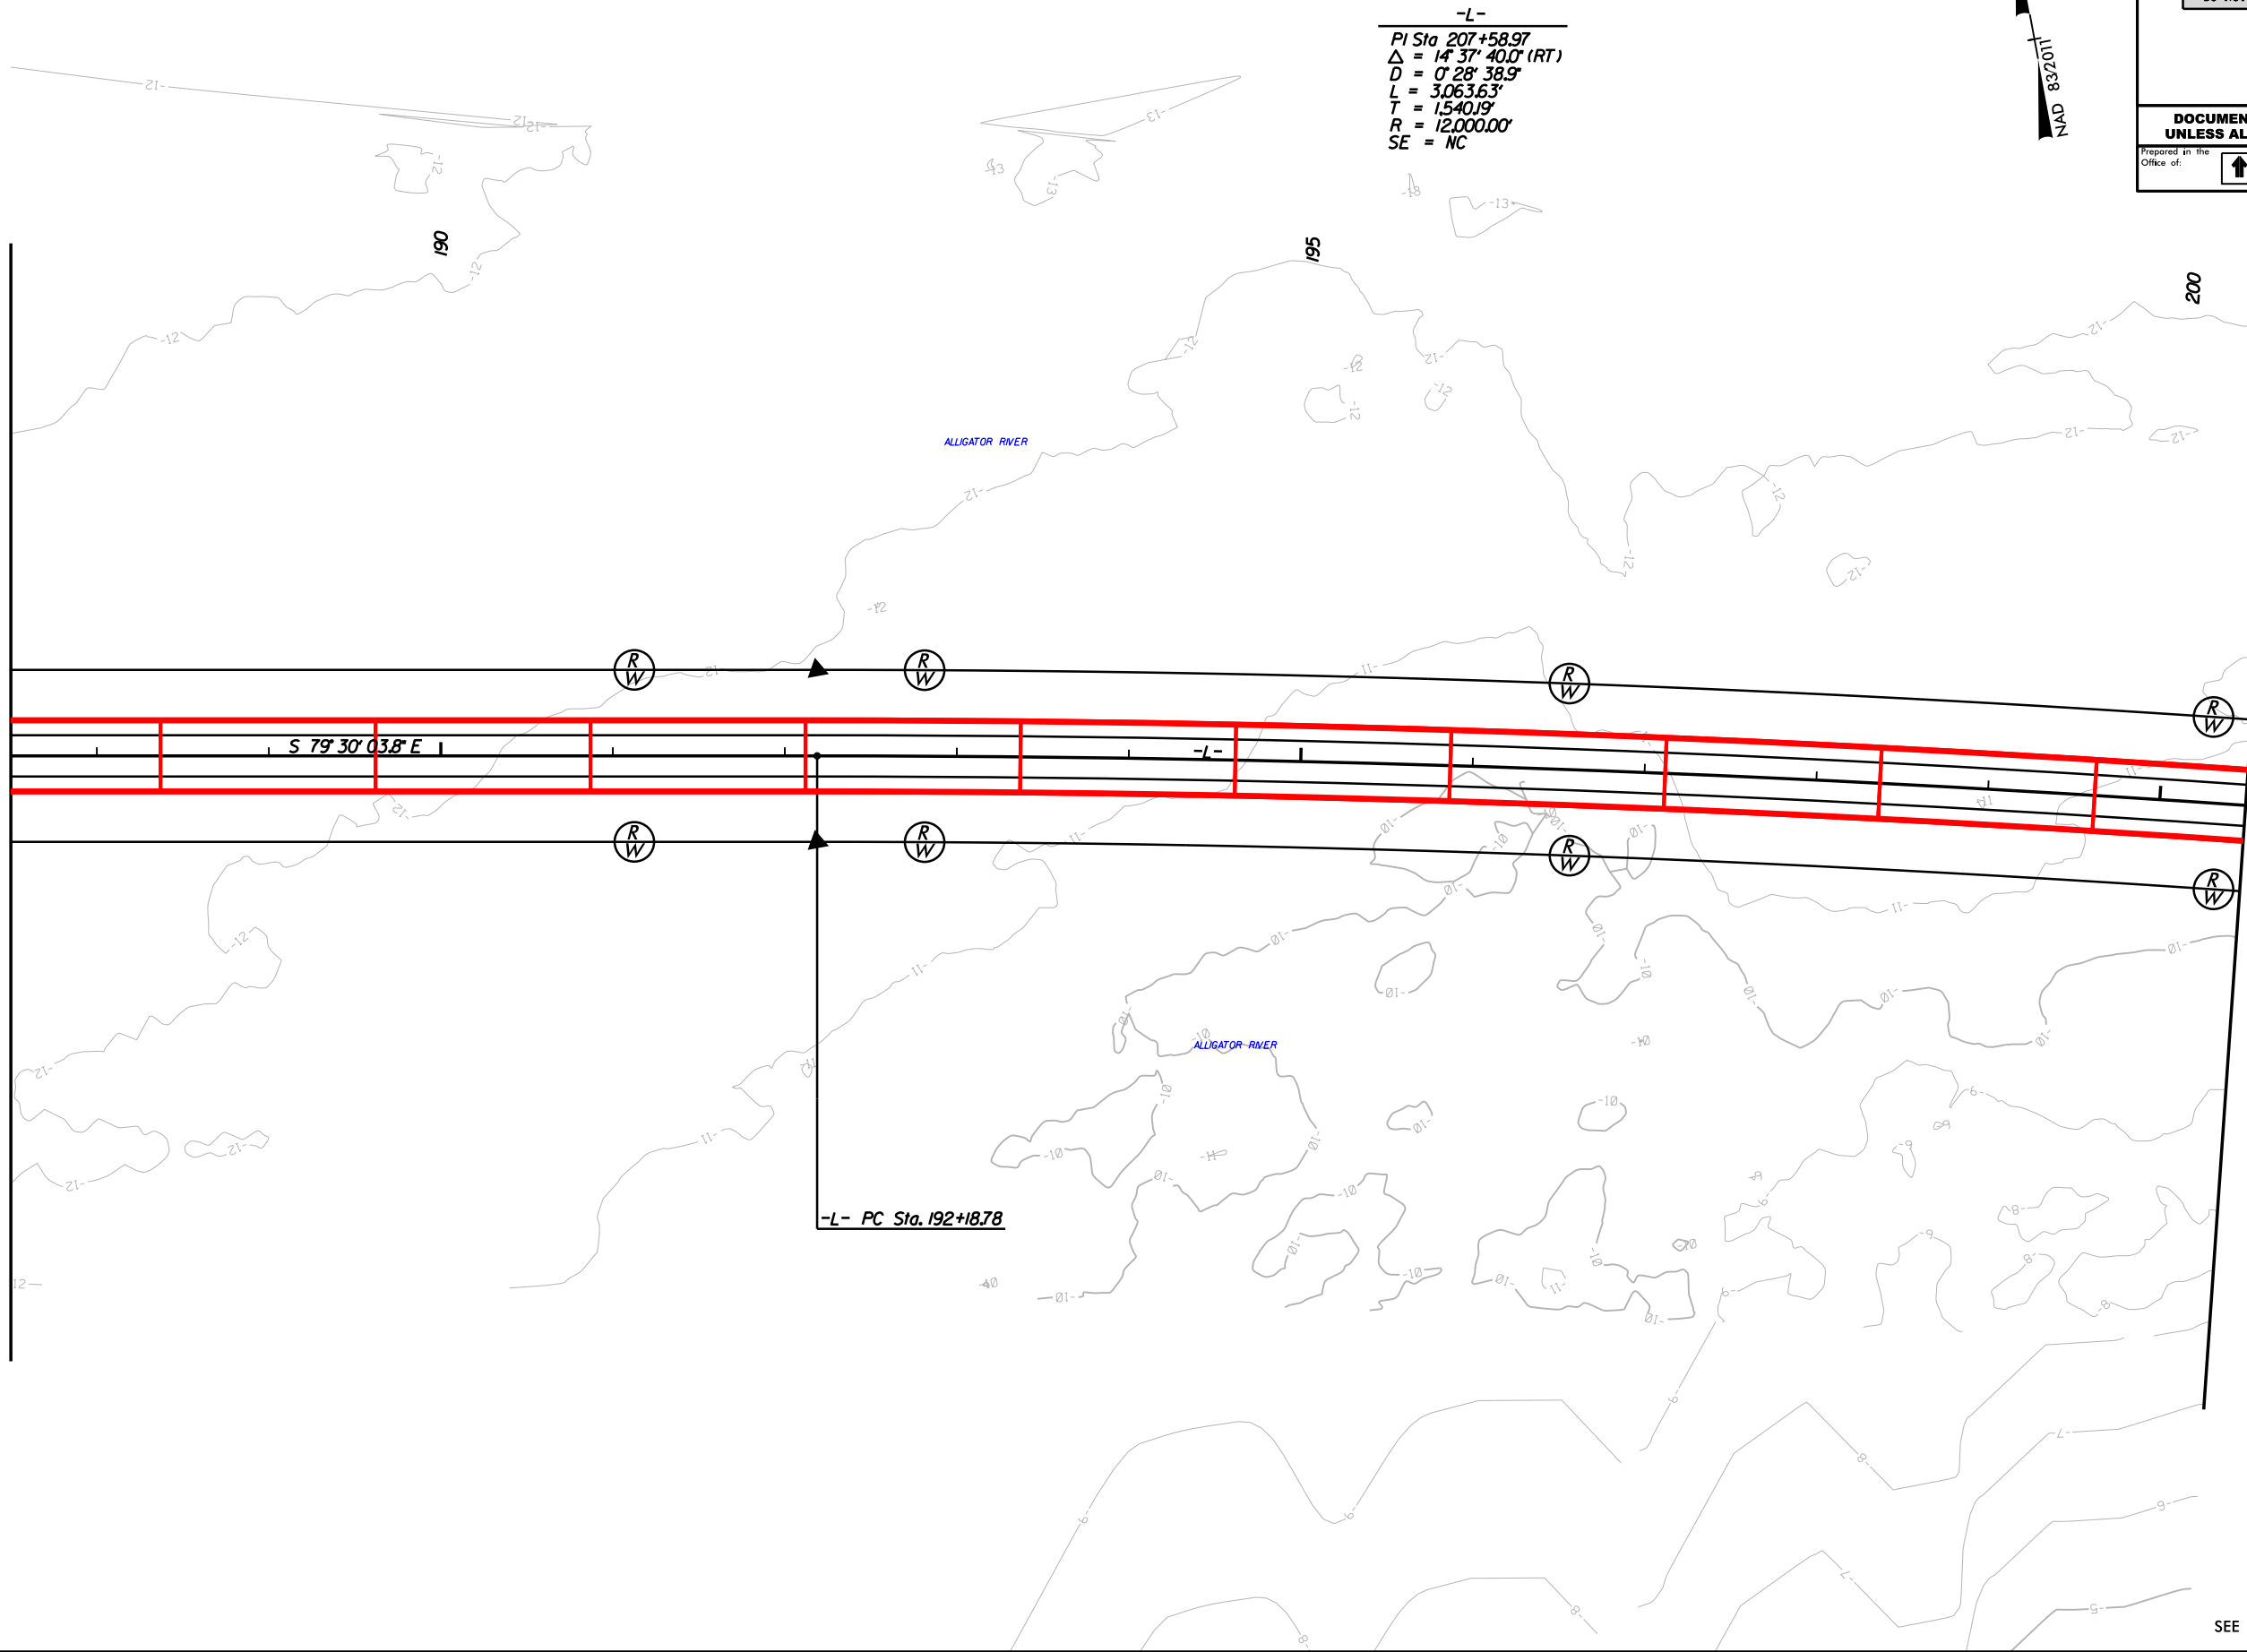

-L-
PI Sta 207+58.97
 $\Delta = 14^{\circ} 37' 40.0''$ (RT)
 $D = 0^{\circ} 28' 38.9''$
 $L = 3,063.63'$
 $T = 1,540.19'$
 $R = 12,000.00'$
SE = NC



PROJECT REFERENCE NO. <i>HB-0001</i>		SHEET NO. <i>17</i>	
R/W SHEET NO.			
ROADWAY DESIGN ENGINEER		HYDRAULICS ENGINEER	
INCOMPLETE PLANS DO NOT USE FOR R/W ACQUISITION			
DOCUMENT NOT CONSIDERED FINAL UNLESS ALL SIGNATURES COMPLETED			
Prepared in the Office of: 		NC FIRM LICENSE Nos P-0339 320 Executive Ct. Hillsborough, NC 27278 (919) 732-3863 (919) 732-6676 (FAX)	

MATCHLINE -L- STATION 200 + 50.00
(SEE SHEET 18)

SEE SHEET 31 FOR -L- PROFILE


PROJECT REFERENCE NO. HB-0001		SHEET NO. 18
RW SHEET NO.		
ROADWAY DESIGN ENGINEER	HYDRAULICS ENGINEER	
INCOMPLETE PLANS DO NOT USE FOR R/W ACQUISITION		
DOCUMENT NOT CONSIDERED FINAL UNLESS ALL SIGNATURES COMPLETED		
Prepared in the Office of: 		NC FIRM LICENSE Nos P-0339 320 Executive Ct. Hillsborough, NC 27218 (919) 732-3863 (919) 732-6676 (FAX)

-L-
PI Sta 207+58.97
 $\Delta = 14^{\circ} 37' 40.0''$ (RT)
 $D = 0^{\circ} 28' 38.9''$
 $L = 3,063.63'$
 $T = 1,540.19'$
 $R = 12,000.00'$
SE = NC



MATCHLINE -L- STATION 200 + 50.00 (SEE SHEET 17)

MATCHLINE -L- STATION 213 + 50.00
(SEE SHEET 19)

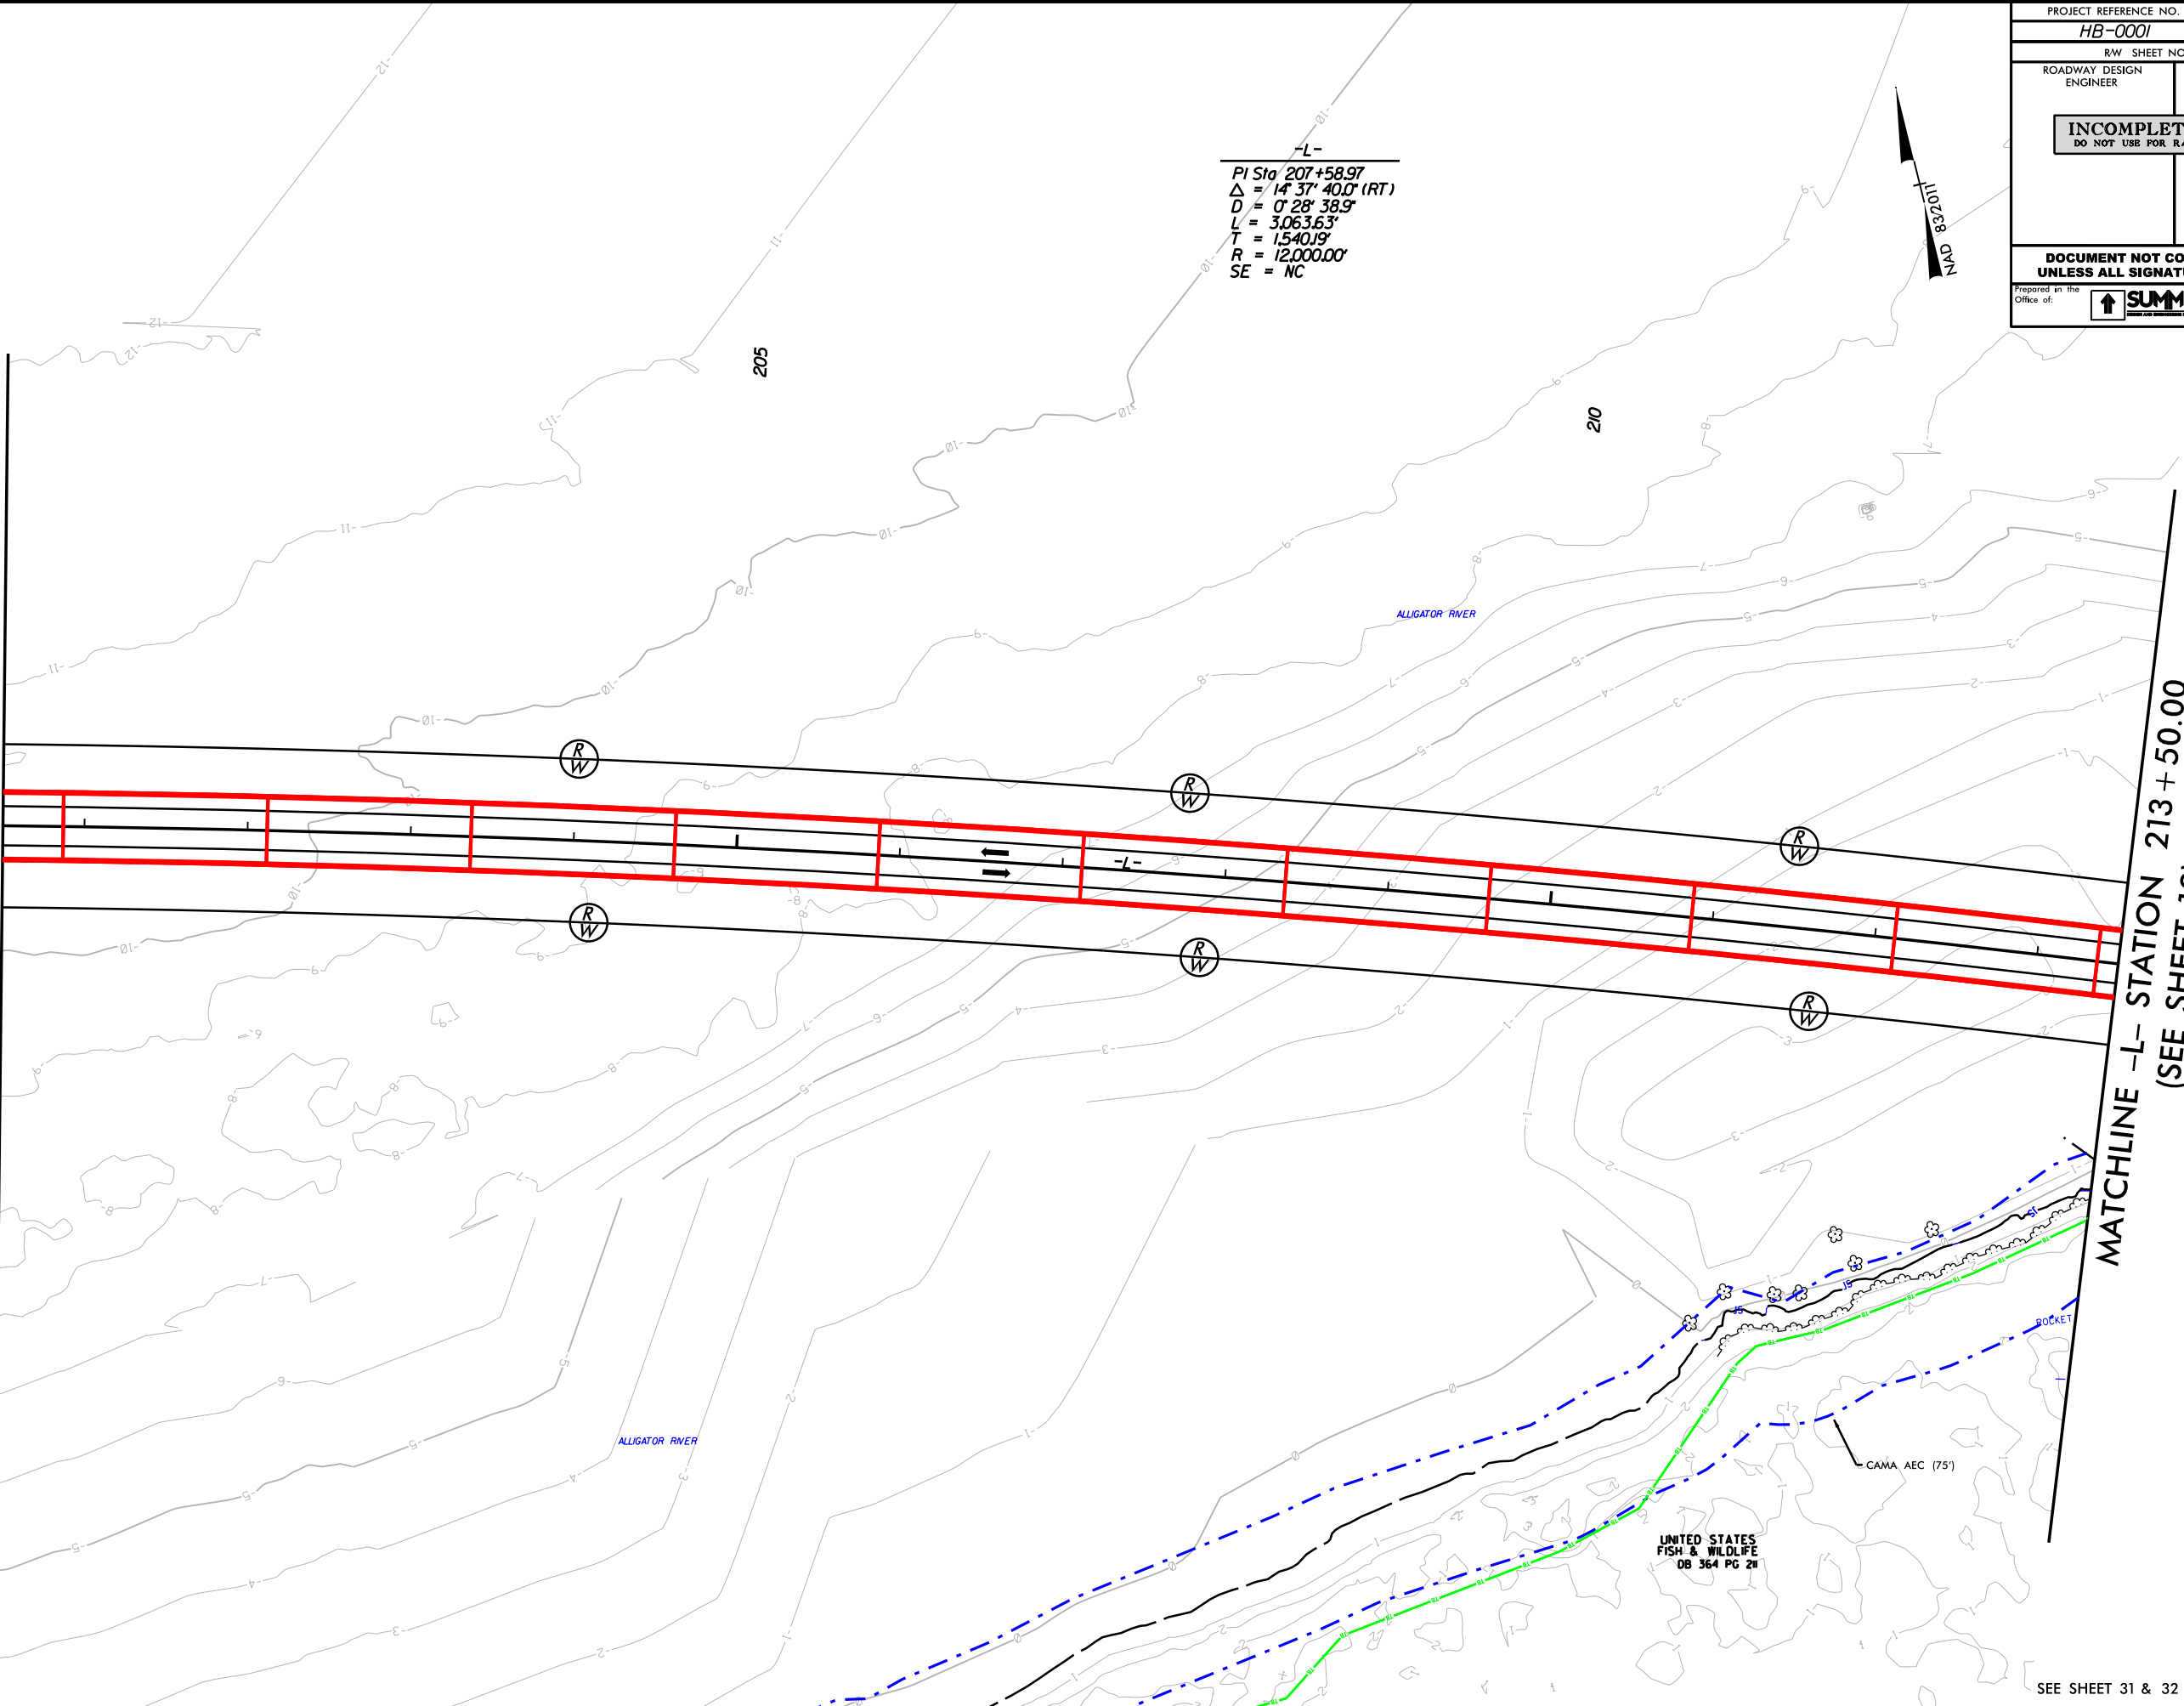

REVISIONS

8/17/99

04-APR-2022 17:45
HB-0001-18.dgn
pattackham

SEE SHEET 31 & 32 FOR -L- PROFILE

8/17/99

04-195-2022 17:45
HB-0001-2022 17:45
04-195-2022 17:45
04-195-2022 17:45

REVISIONS

MATCHLINE -L- STATION 213+50.00
(SEE SHEET 18)

MATCHLINE -L- STATION 226+50.00
(SEE SHEET 20)

PI Sta 207+58.97
 $\Delta = 14^\circ 37' 40.0''$ (RT)
 $D = 0' 28' 38.9''$
 $L = 3,063.63'$
 $T = 1,540.19'$
 $R = 12,000.00'$
 $SE = NC$

PI Sta 228+76.69
 $\Delta = 11^\circ 18' 46.7''$ (RT)
 $D = 0' 57' 17.7''$
 $L = 1,184.69'$
 $T = 594.28'$
 $R = 6,000.00'$
 $SE = 03$
 $RO = 8'$

MARY J. CARLENO
DB 1607 PG 461

MICHAEL J. SMITH
DB 2458 PG 683

MARY J. CARLENO, JAMES J. CARLENO,
& EUNICE C. SMITH
DB 1607 PG 461

MARY J. CARLENO, JAMES J. CARLENO,
& EUNICE C. SMITH
DB 1607 PG 461

UNITED STATES
FISH & WILDLIFE
DB 364 PG 24

PROJECT REFERENCE NO. HB-0001		SHEET NO. 19	
RW SHEET NO.		HYDRAULICS ENGINEER	
ROADWAY DESIGN ENGINEER		HYDRAULICS ENGINEER	
INCOMPLETE PLANS DO NOT USE FOR R/W ACQUISITION			
DOCUMENT NOT CONSIDERED FINAL UNLESS ALL SIGNATURES COMPLETED			
Prepared in the Office of: SUMMIT		NC FIRM LICENSE Nos P-0339 320 Executive Ct. Hillsborough, NC 27278 (919) 732-3666 (919) 732-6676 (FAX)	

SEE SHEET 32 FOR -L- PROFILE

MATCHLINE EX US 64 (SEE SHEET 23)

PAVEMENT REMOVAL

PROJECT REFERENCE NO.		SHEET NO.	
HB-0001		20	
RW SHEET NO.		HYDRAULICS ENGINEER	
ROADWAY DESIGN ENGINEER			
INCOMPLETE PLANS DO NOT USE FOR R/W ACQUISITION			
DOCUMENT NOT CONSIDERED FINAL UNLESS ALL SIGNATURES COMPLETED			
Prepared in the Office of:		NC FIRM LICENSE No. P-0339 320 Executive Ct. Hillsborough, NC 27278 (919) 732-3868 (919) 732-6676 (FAX)	

BARRY S. &
ROSE MARIE DOSHER
DB 283 PG III
PC C SLIDE 1988
(PARCEL 'E')

MATCHLINE -L- STATION 226 + 50.00
(SEE SHEET 19)

MATCHLINE -L- STATION 239 + 00.00
(SEE SHEET 21)

-L-	-L-	-Y2-
PI Sta 228+76.69 Δ = 11° 18' 46.7" (RT) D = 0° 57' 17.7" L = 1184.69' T = 594.28' SE = 03 RO = 81'	PI Sta 237+92.08 Δ = 3° 06' 08.8" (LT) D = 0° 28' 38.9" L = 649.78' T = 324.97' SE = NC	PI Sta 14+14.13 Δ = 73° 05' 07.5" (RT) D = 24° 54' 40.4" L = 293.38' T = 170.46' R = 230.00' SE = 04 RO = 60'

BEGIN CONSTRUCTION
-Y2- STA 12+25.00

JIMMIE D. & DANA D. SUMMERELL
DB 1689 PG 247

MARY J. CARLENO, JAMES J. CARLENO,
& EUNICE C. SMITH
DB 1607 PG 461

JIMMIE D. & DANA D. SUMMERELL
DB 1689 PG 247

MARY J. CARLENO, JAMES J. CARLENO,
& EUNICE C. SMITH
DB 1607 PG 461

MARY J. CARLENO, JAMES J. CARLENO,
& EUNICE C. SMITH
DB 1607 PG 461

PAVEMENT REMOVAL


SEE SHEET 32 & 33 FOR -L- PROFILE
SEE SHEET 34 FOR -Y2- PROFILE

8/17/99

04-APR-2022 17:45
HB-0001-21.dgn
D:\rock\hobart\

REVISIONS

MATCHLINE -L- STATION 239 + 00.00
(SEE SHEET 20)

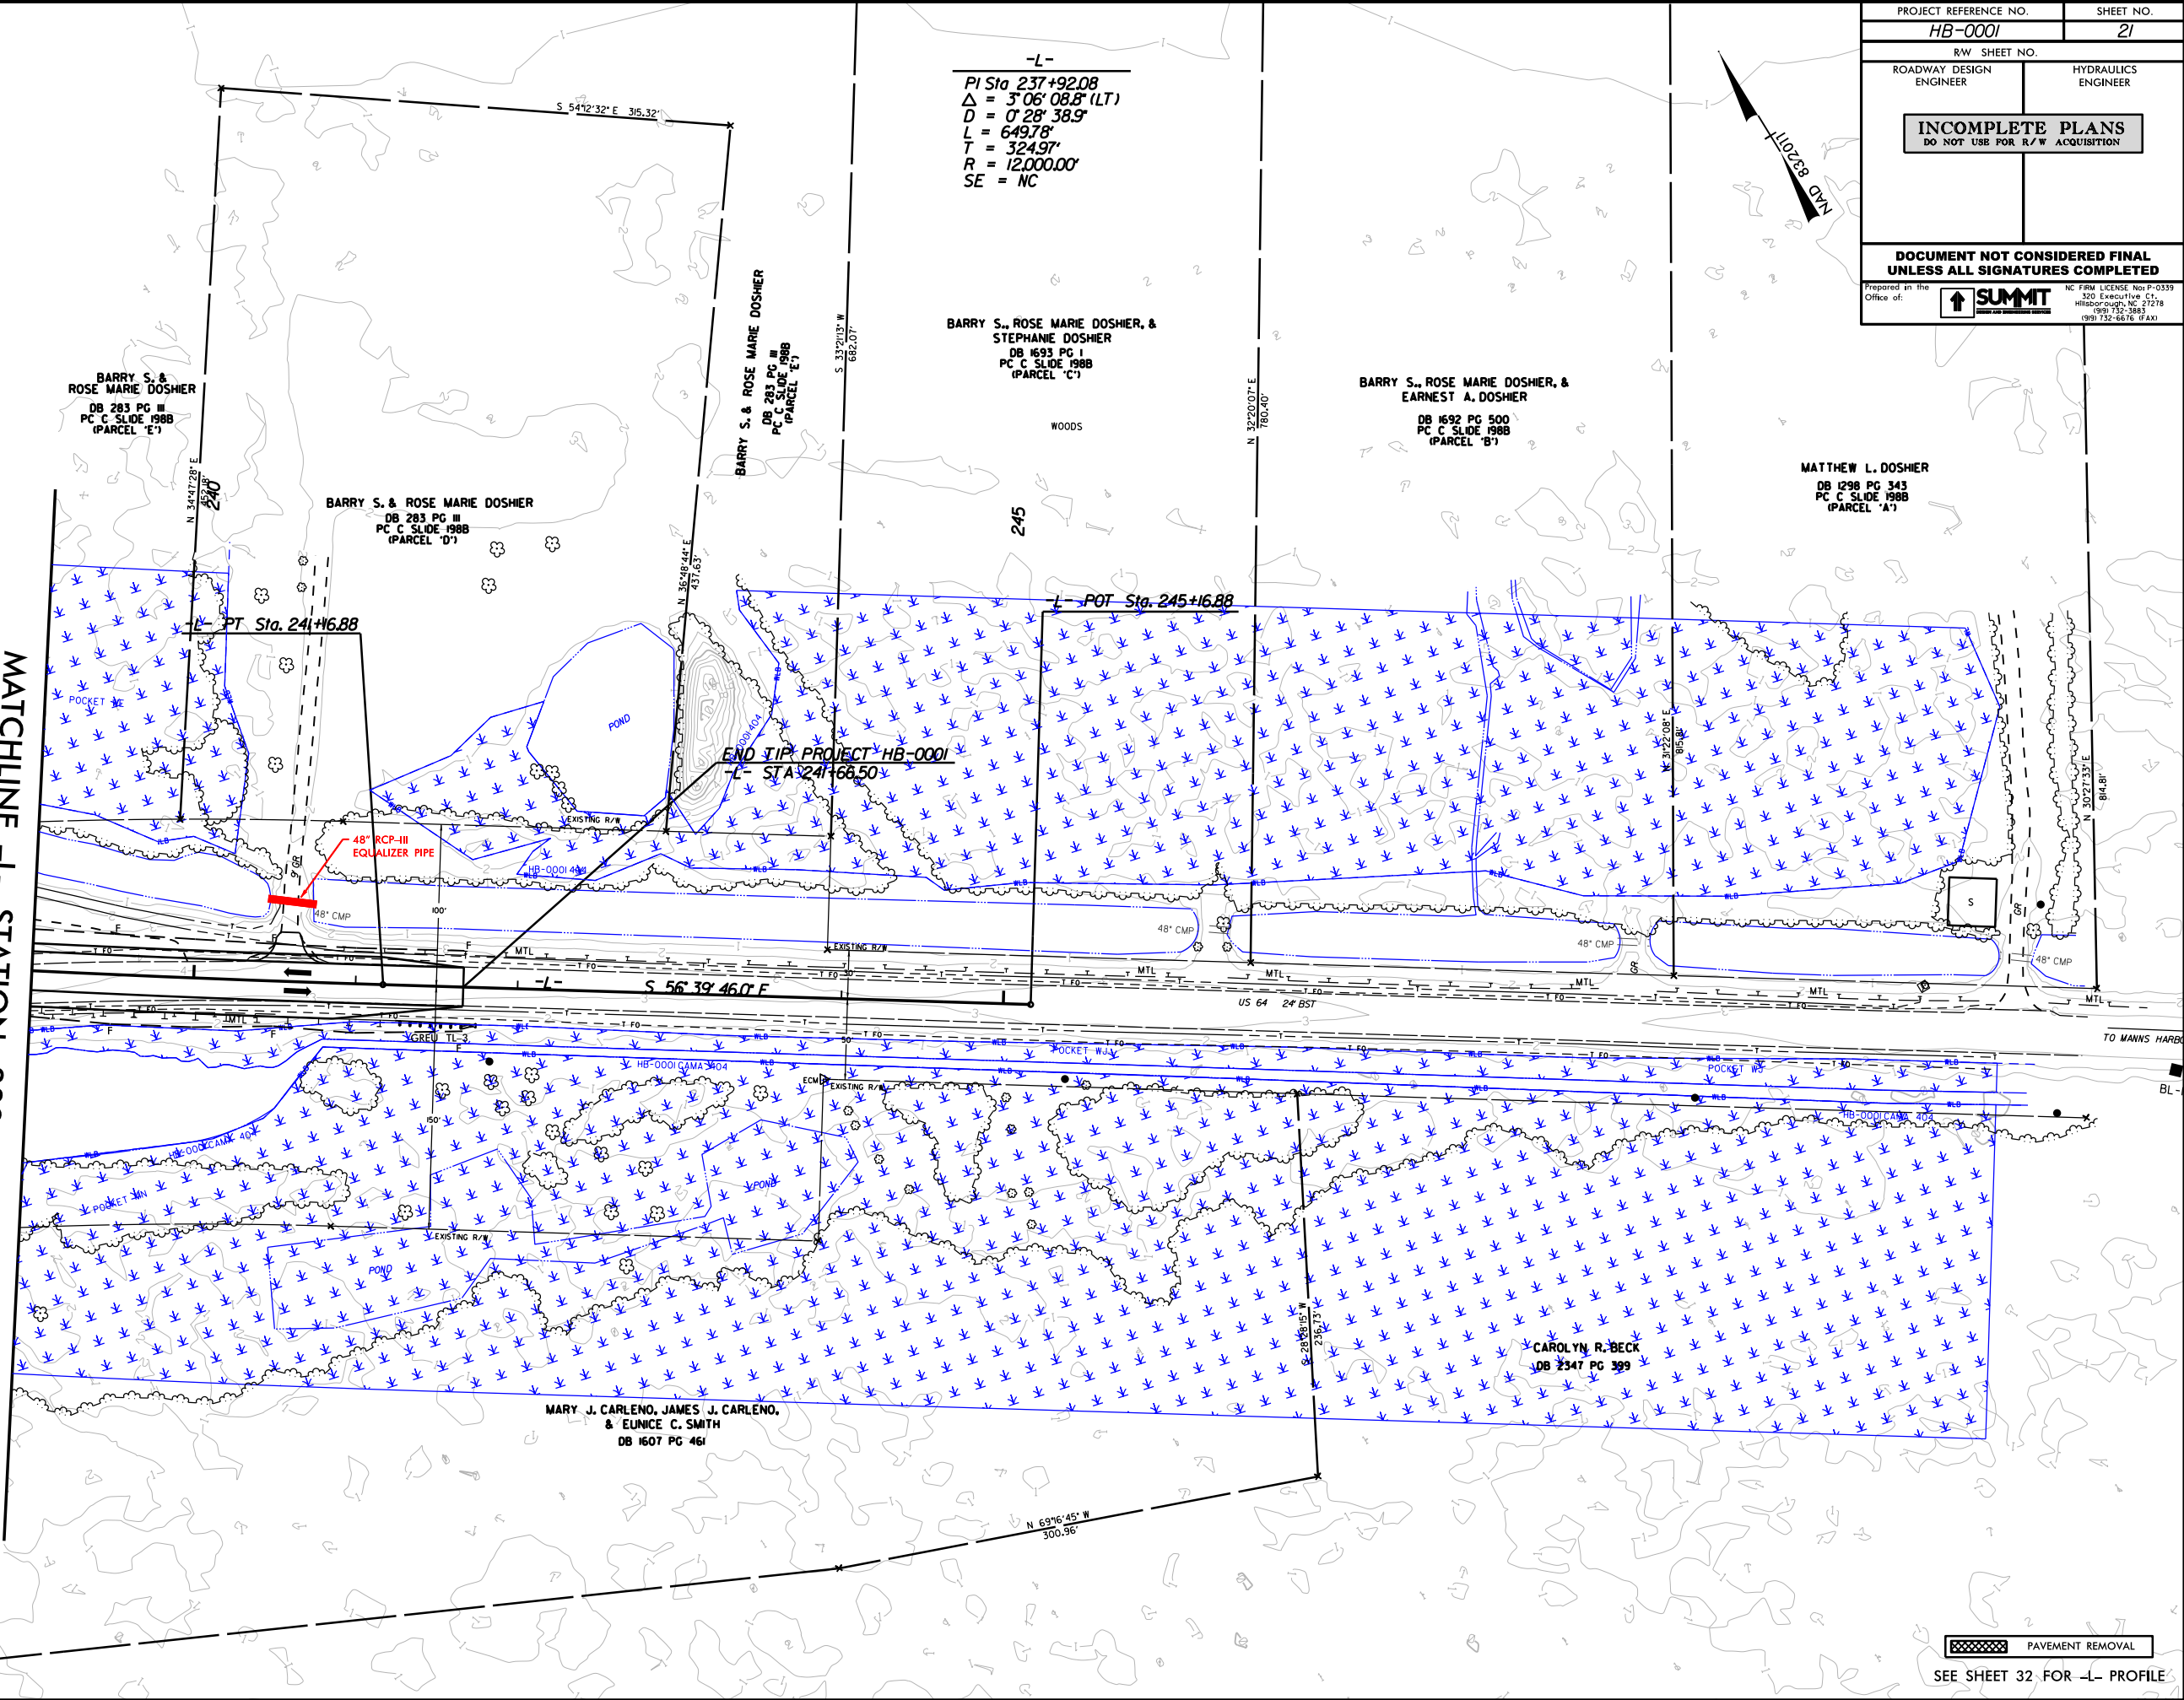

PROJECT REFERENCE NO. HB-0001		SHEET NO. 21	
RW SHEET NO.		HYDRAULICS ENGINEER	
ROADWAY DESIGN ENGINEER			
INCOMPLETE PLANS DO NOT USE FOR R/W ACQUISITION			
DOCUMENT NOT CONSIDERED FINAL UNLESS ALL SIGNATURES COMPLETED			
Prepared in the Office of: 		NC FIRM LICENSE No. P-0339 320 Executive Ct. Hillsborough, NC 27278 (919) 732-3868 (919) 732-6676 (FAX)	

PAVEMENT REMOVAL

SEE SHEET 32 FOR -L- PROFILE

PROJECT REFERENCE NO. HB-0001		SHEET NO. 22	
RW SHEET NO.			
ROADWAY DESIGN ENGINEER		HYDRAULICS ENGINEER	
INCOMPLETE PLANS DO NOT USE FOR R/W ACQUISITION			
DOCUMENT NOT CONSIDERED FINAL UNLESS ALL SIGNATURES COMPLETED			
Prepared in the Office of: 		NC FIRM LICENSE Nos P-0339 320 Executive Ct. Hillsborough, NC 27218 (919) 732-3663 (919) 732-6676 (FAX)	



UNITED STATES
FISH & WILDLIFE
DB 364 PG 28

UNITED STATES
FISH & WILDLIFE
DB 364 PG 28

MATCHLINE EX US 64
(SEE SHEET 23)

 PAVEMENT REMOVAL

NO. PROFILE, PAVEMENT REMOVAL ONLY

REVISIONS

8/17/99

04-APR-2022 17:45
HB-0001-22.dgn
patrick.lambert

PROJECT REFERENCE NO.		SHEET NO.	
HB-0001		23	
RW SHEET NO.			
ROADWAY DESIGN ENGINEER		HYDRAULICS ENGINEER	
INCOMPLETE PLANS DO NOT USE FOR R/W ACQUISITION			
DOCUMENT NOT CONSIDERED FINAL UNLESS ALL SIGNATURES COMPLETED			
Prepared in the Office of:		NC FIRM LICENSE Nos P-0339 320 Executive Ct. Hillsborough, NC 27218 (919) 732-3863 (919) 732-6676 (FAX)	

MARY J. CARLENO, JAMES J. CARLENO,
& EUNICE C. SMITH
DB 1607 PG 461



PAVEMENT REMOVAL


NO PROFILE, PAVEMENT REMOVAL ONLY

MATCHLINE EX US 64 (SEE SHEET 19)


MATCHLINE EX US 64
(SEE SHEET 22)

REVISIONS

8/17/99
04-APR-2022 17:45
HB-0001-23.dgn
pattack.hartnett

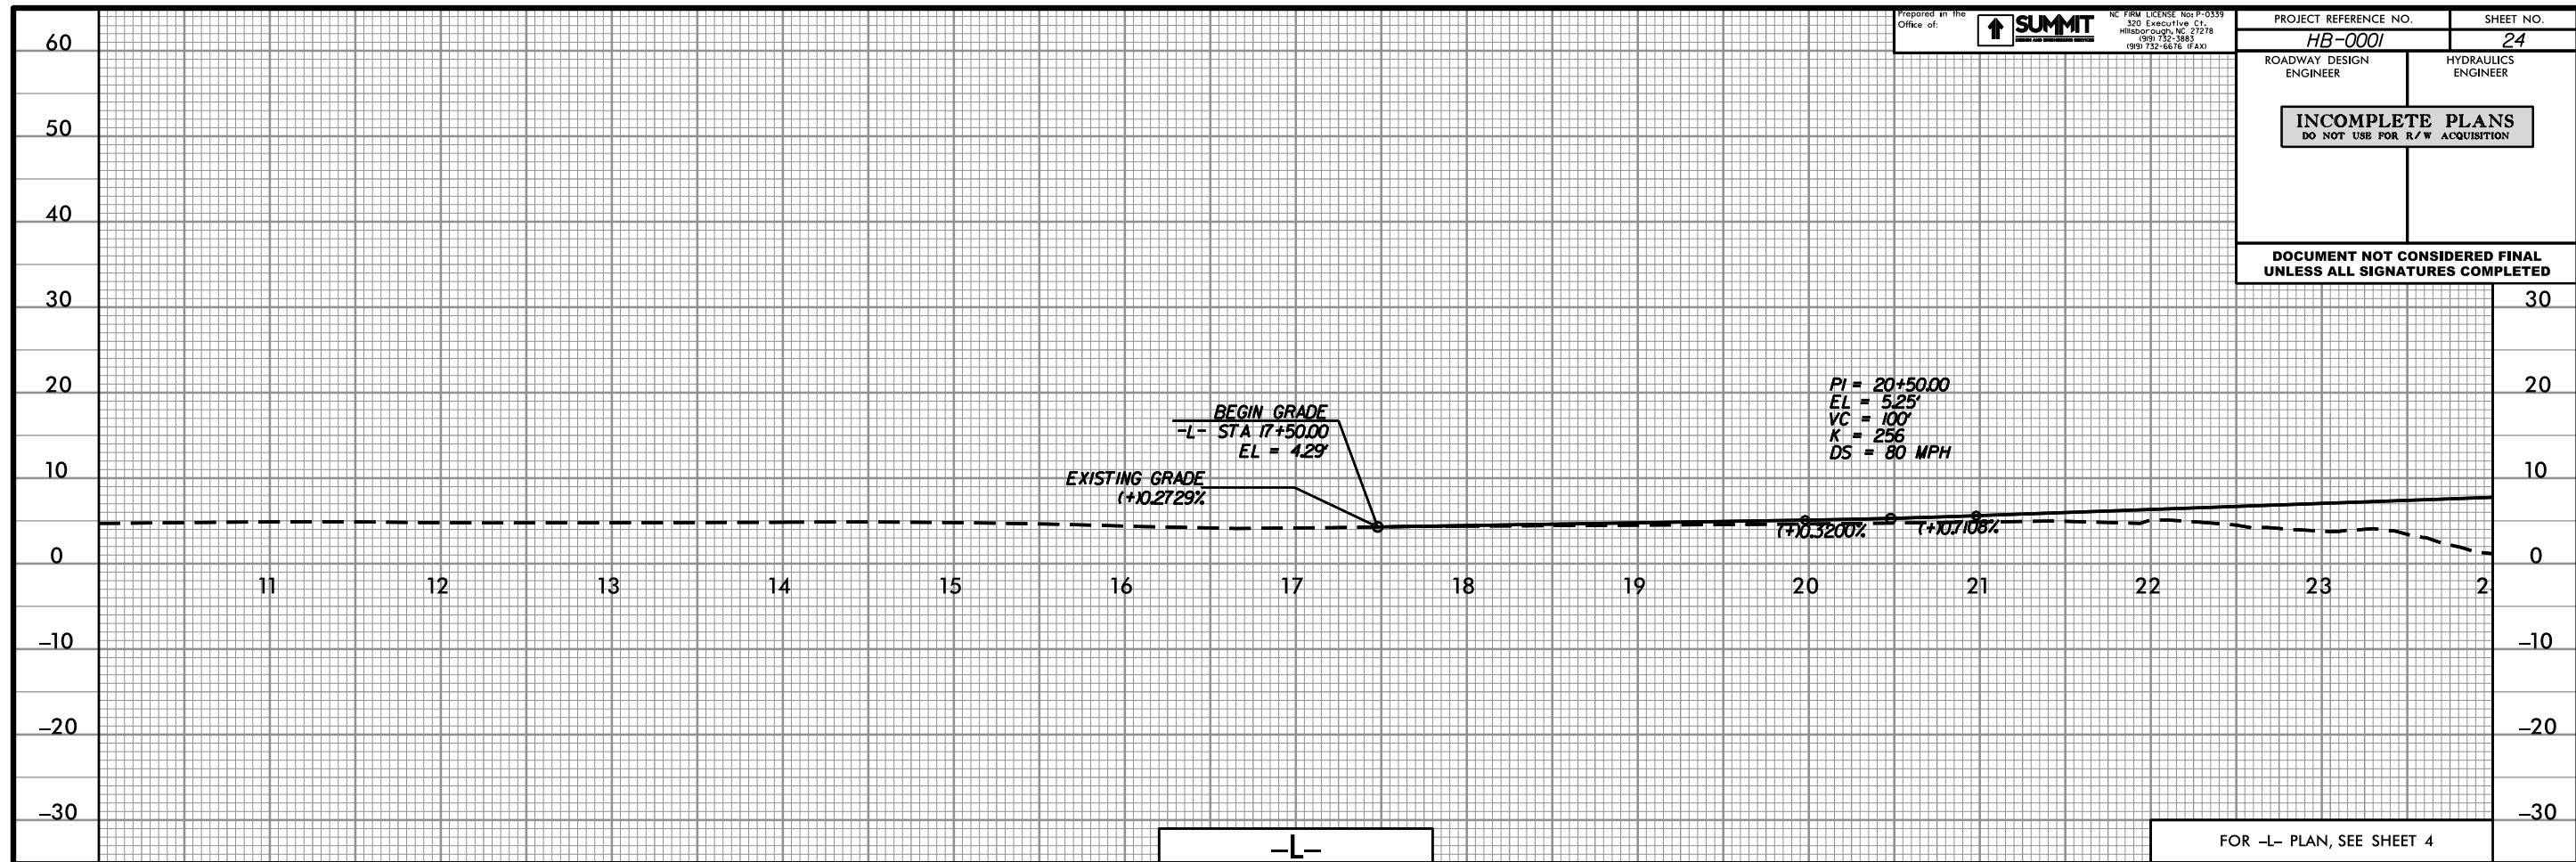

04-188-2022 17:46
04-0001-101-11-25.dgn
netruk-har-trust

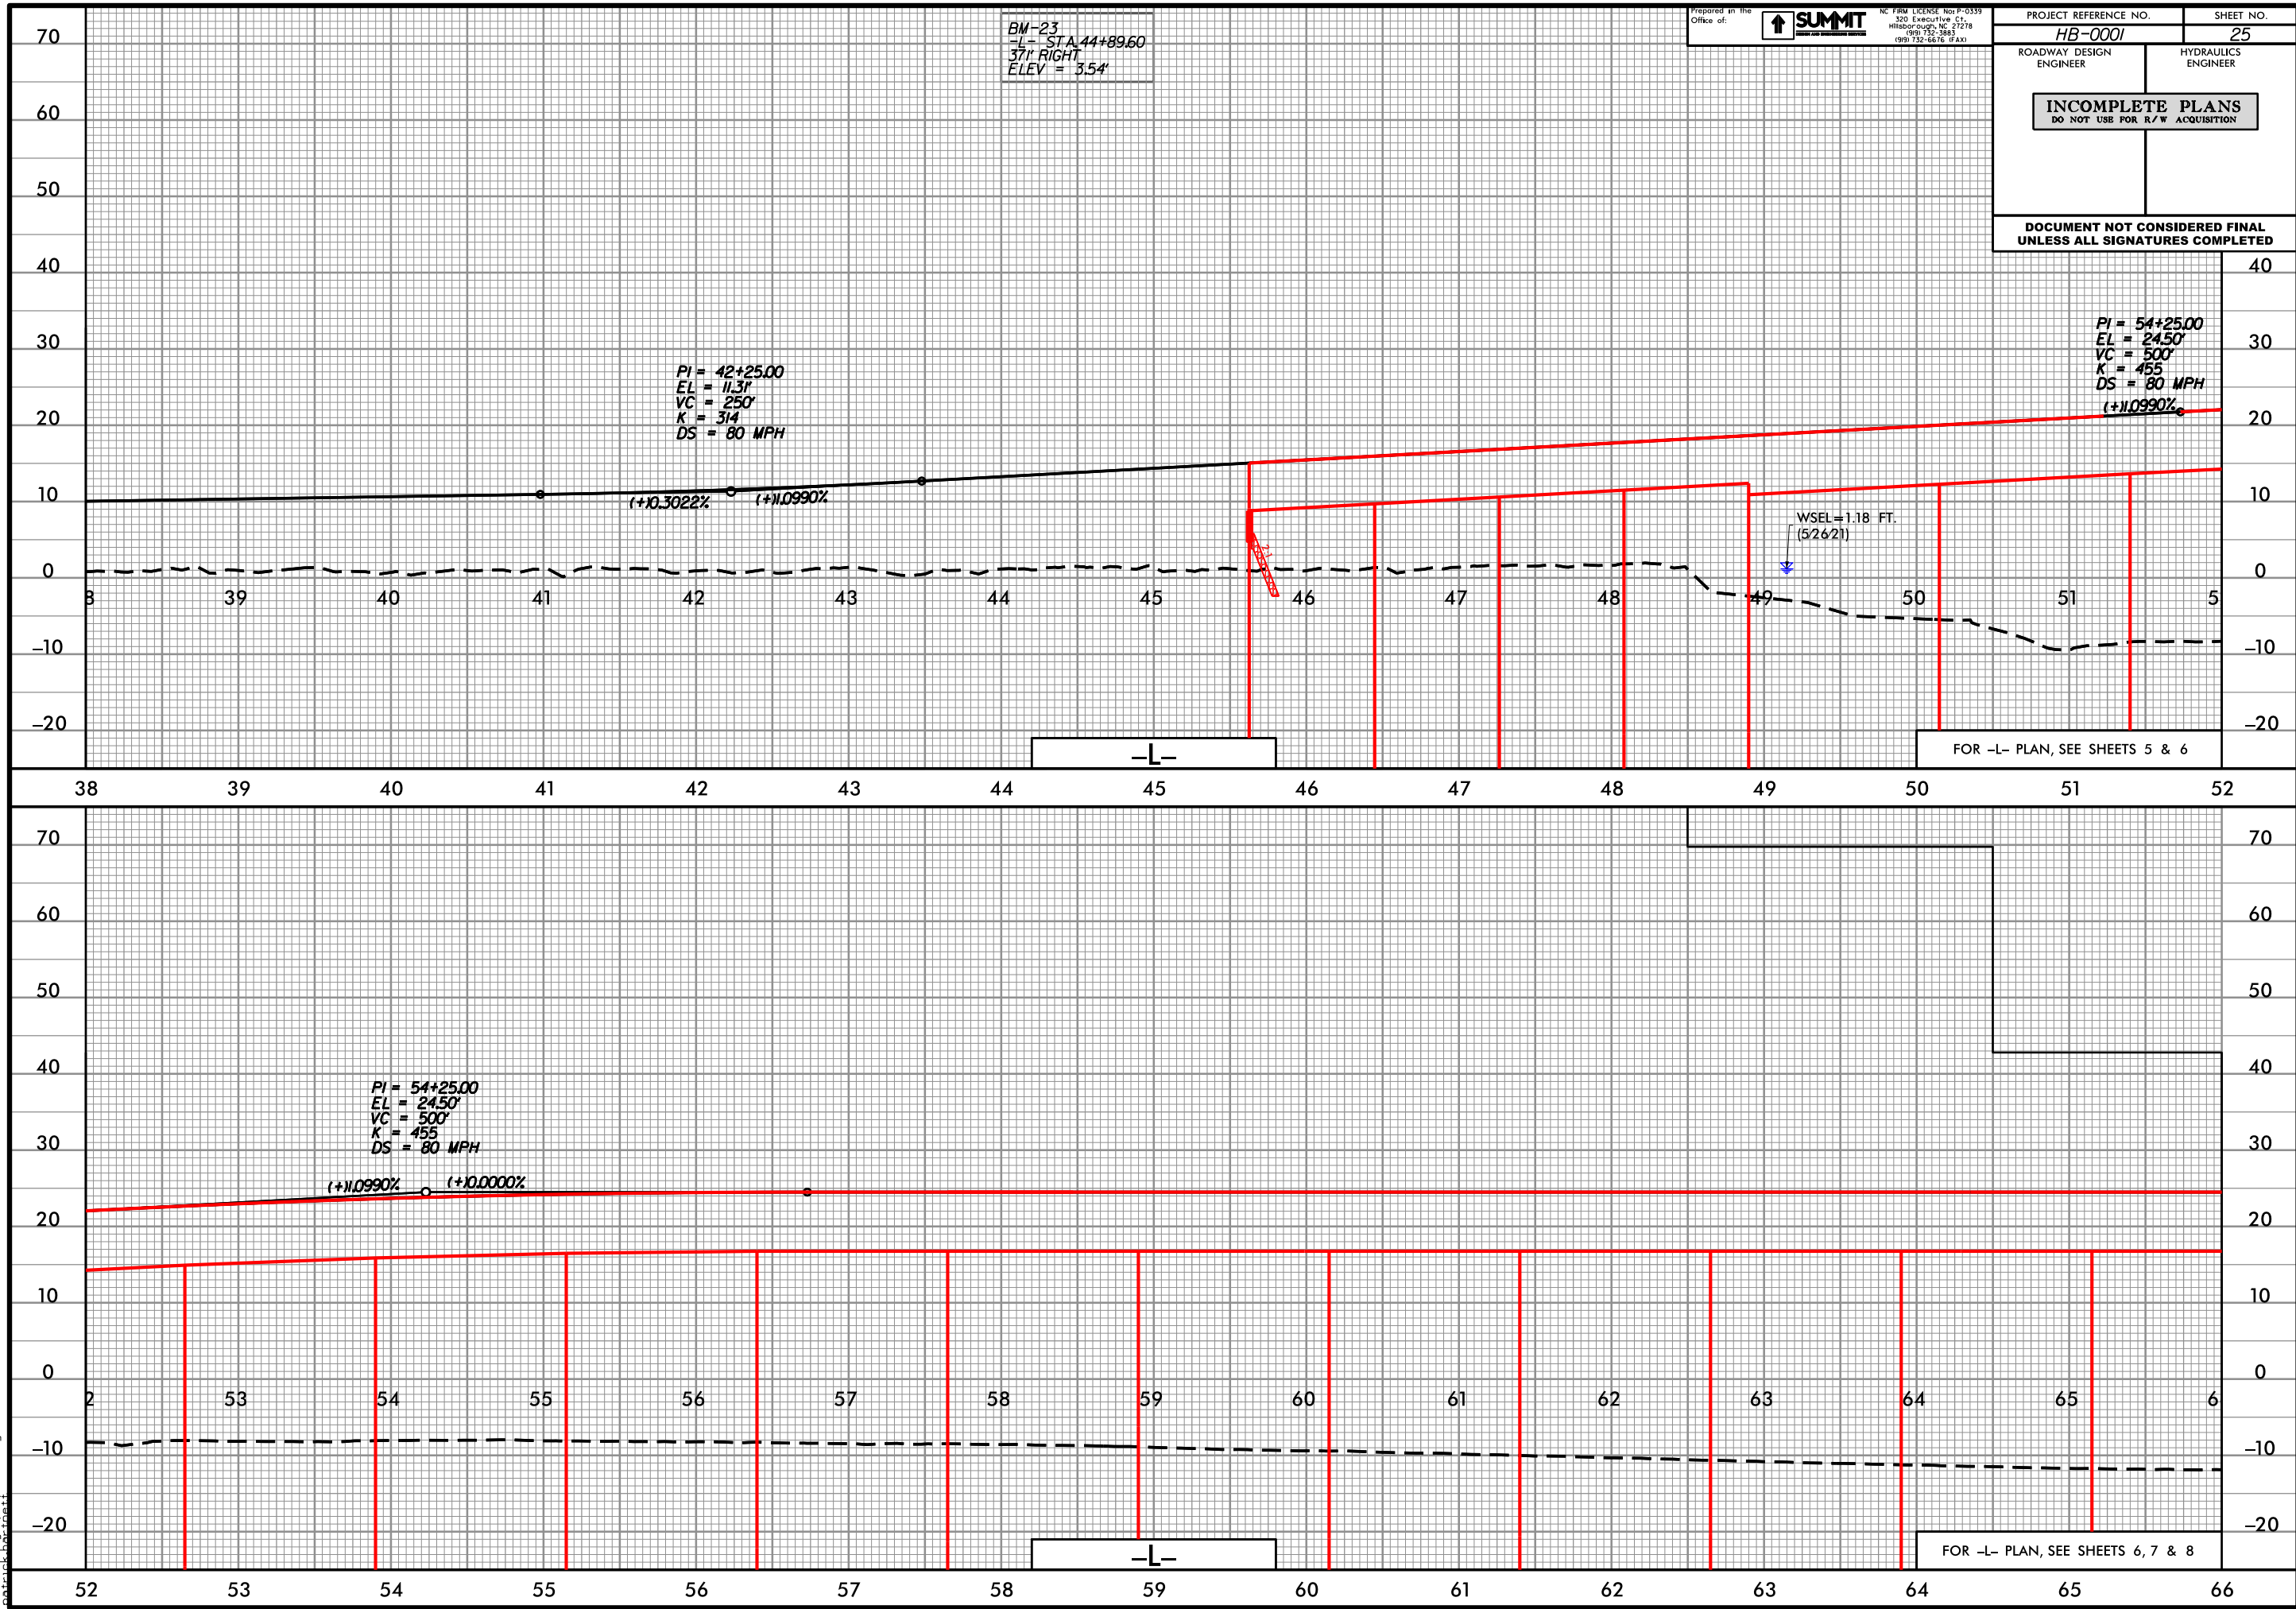

BM-23
-L- STA. 44+89.60
37' RIGHT
ELEV = 3.54'

Prepared in the
Office of:
SUMMIT

NC FIRM LICENSE No. P-0339
320 Executive Ct.
Hillsborough, NC 27278
(919) 732-5863
(919) 732-6676 (fax)

PROJECT REFERENCE NO. HB-0001		SHEET NO. 25
ROADWAY DESIGN ENGINEER	HYDRAULICS ENGINEER	
INCOMPLETE PLANS DO NOT USE FOR R/W ACQUISITION		
DOCUMENT NOT CONSIDERED FINAL UNLESS ALL SIGNATURES COMPLETED		

Prepared in the Office of:

↑

SUMMIT

NC FIRM LICENSE No. P-0339
320 Executive Ct.
Hillsborough, NC 27278
(919) 732-5883
(919) 732-6676 (fax)

PROJECT REFERENCE NO.

HB-0001

SHEET NO.



26

ROADWAY DESIGN ENGINEER


HYDRAULICS ENGINEER

INCOMPLETE PLANS
DO NOT USE FOR R/W ACQUISITION

DOCUMENT NOT CONSIDERED FINAL
UNLESS ALL SIGNATURES COMPLETED

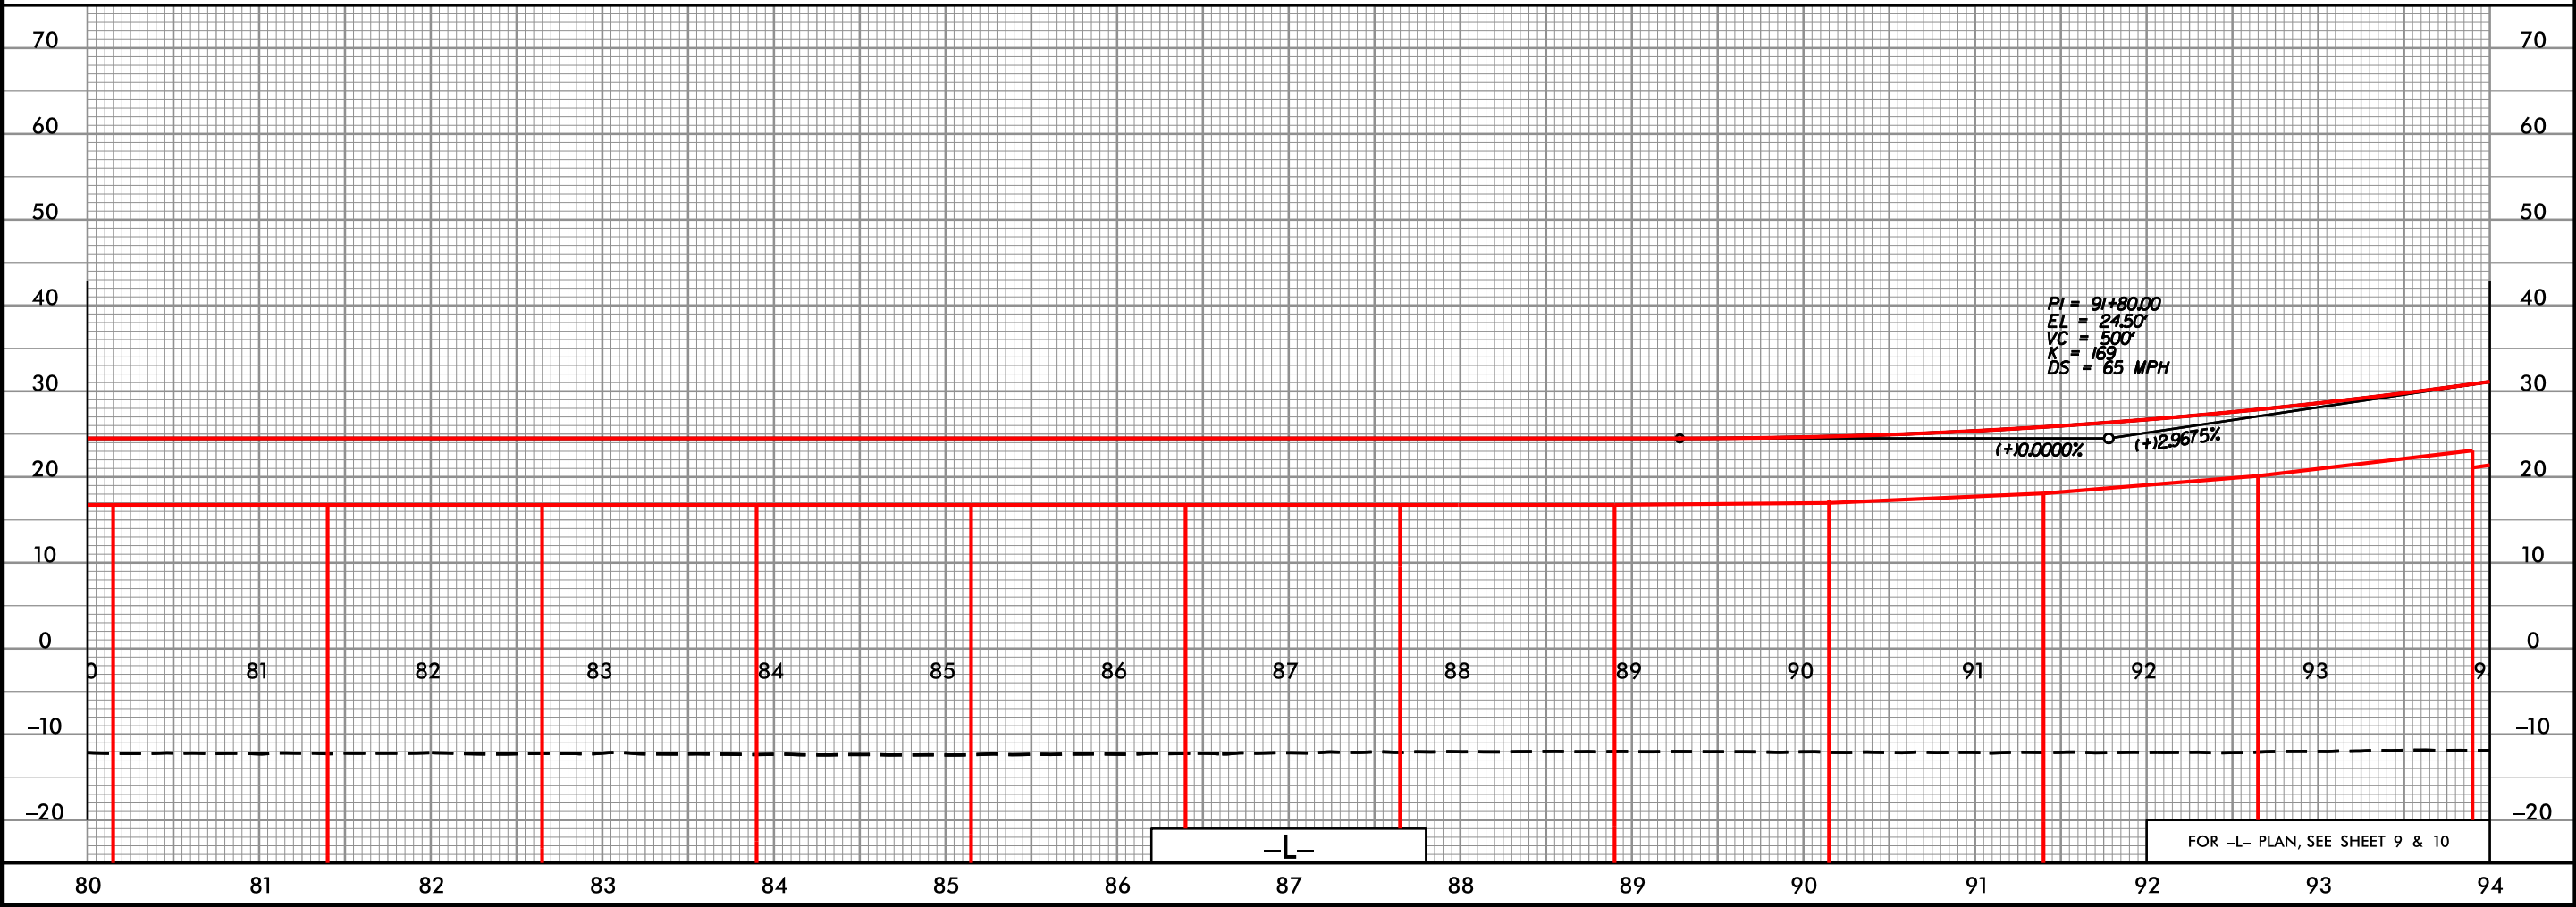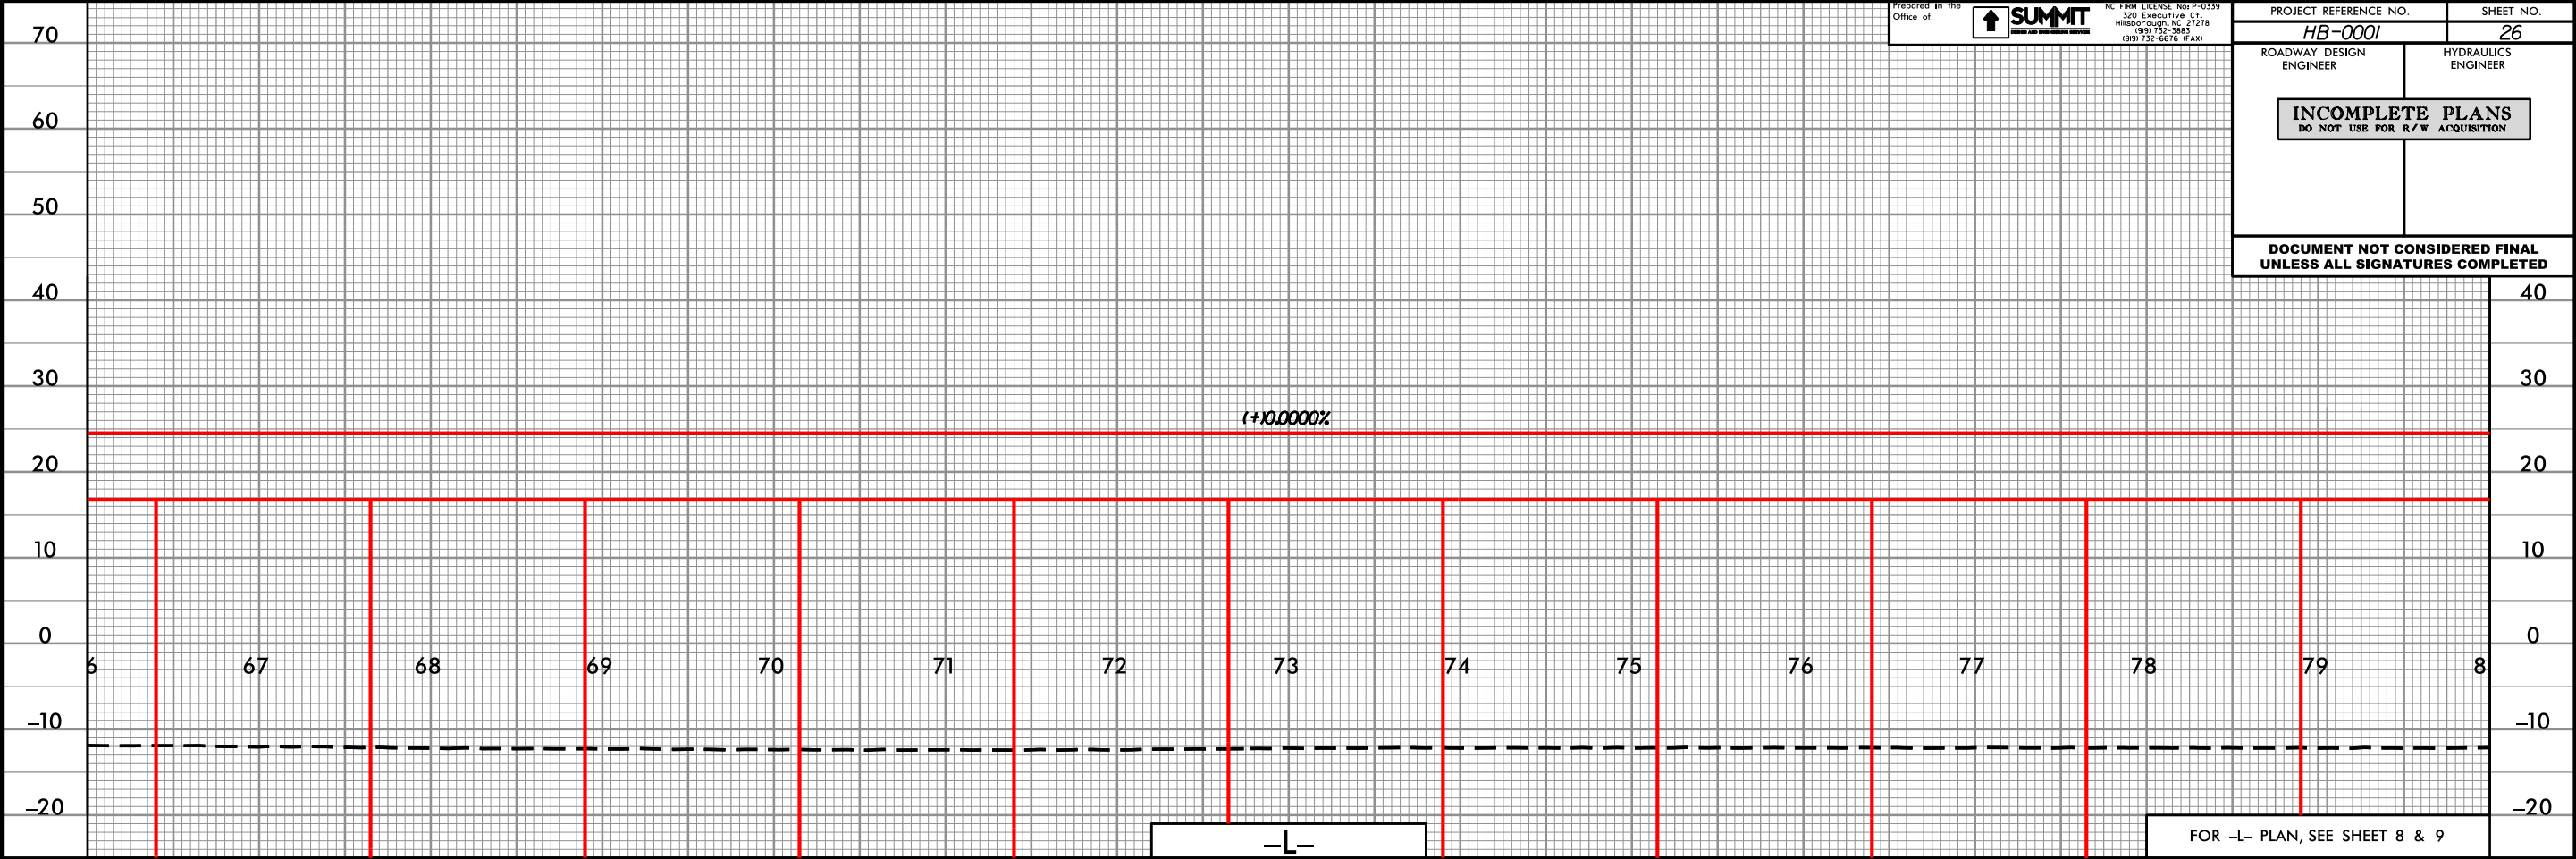

04-188-2022 17:46
04-2001-2021-11-26.dgn
petrukk-hor-trout

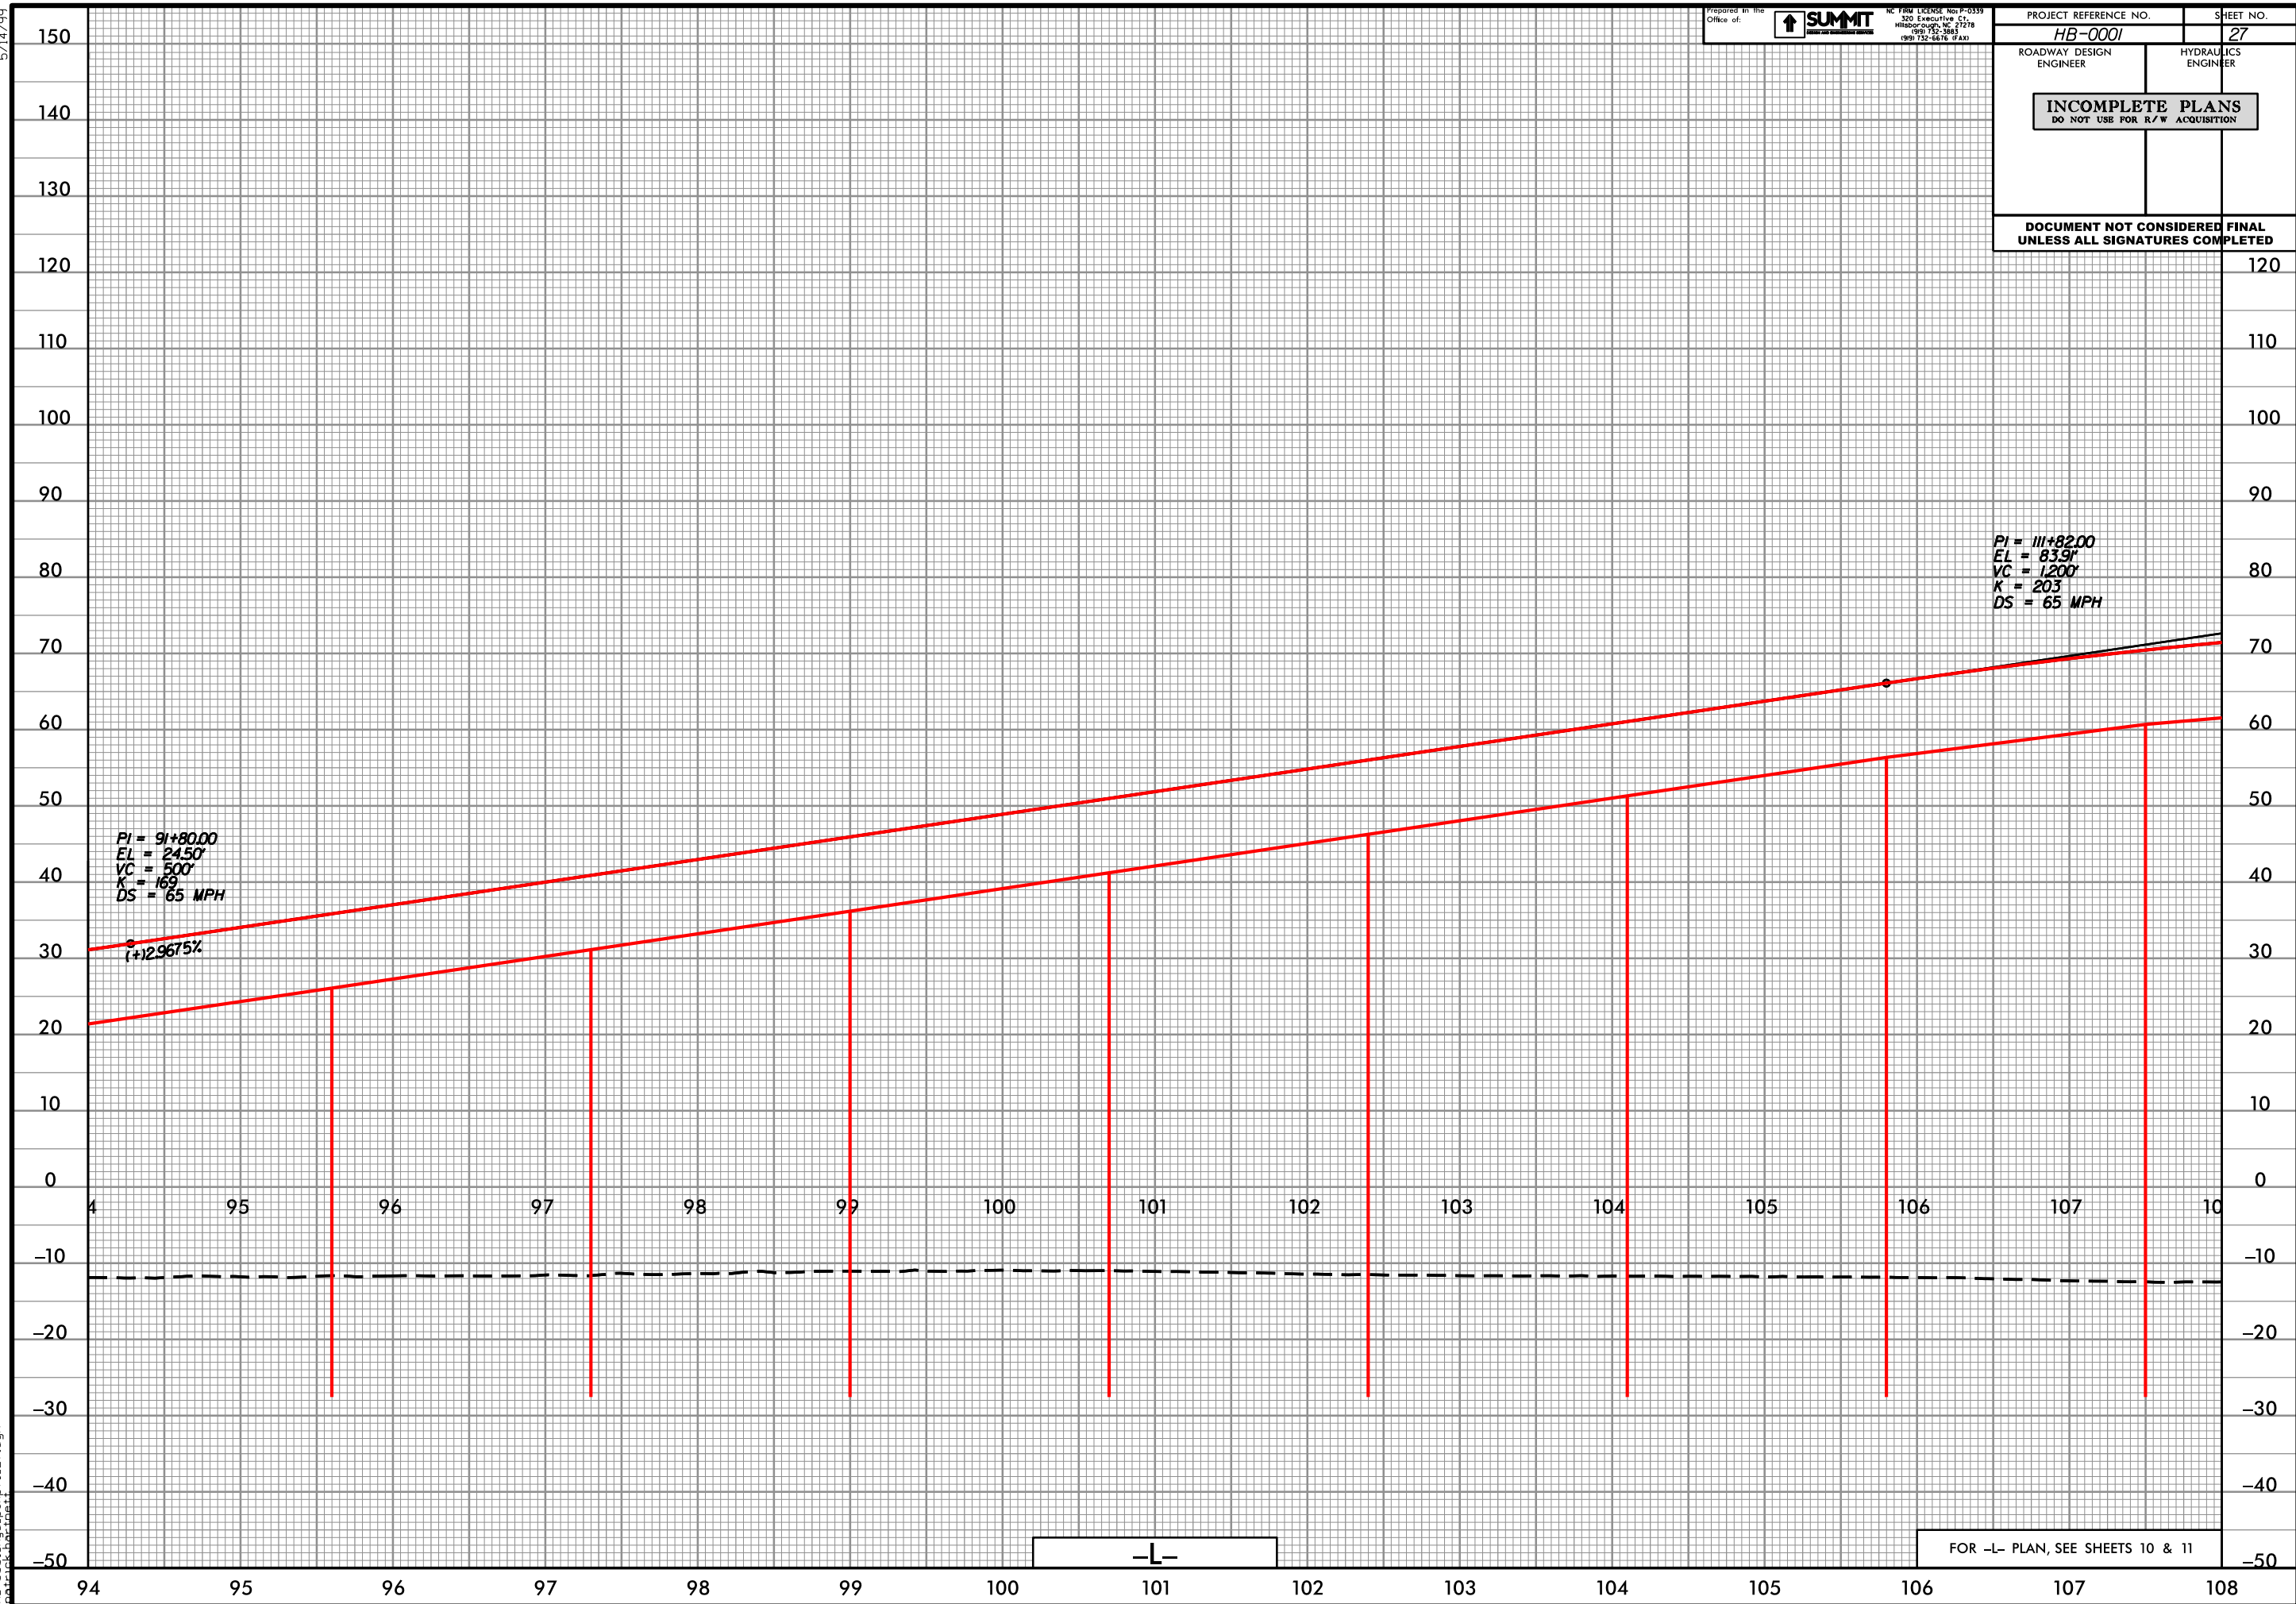

5/14/99


04-189-2022 17:46
04-0001-2021-01-28.dgn
patrik.bartlett

Prepared in the
Office of:

**SUMMIT**
Engineering & Construction

NC P&W License No. P-0359
320 Executive Ct.
Hillsborough, NC 27278
(919) 732-3383
(919) 732-6676 (FAX)

PROJECT REFERENCE NO.		SHEET NO.
HB-0001		28
ROADWAY DESIGN ENGINEER	HYDRAULICS ENGINEER	
INCOMPLETE PLANS DO NOT USE FOR R/W ACQUISITION		
DOCUMENT NOT CONSIDERED FINAL UNLESS ALL SIGNATURES COMPLETED		

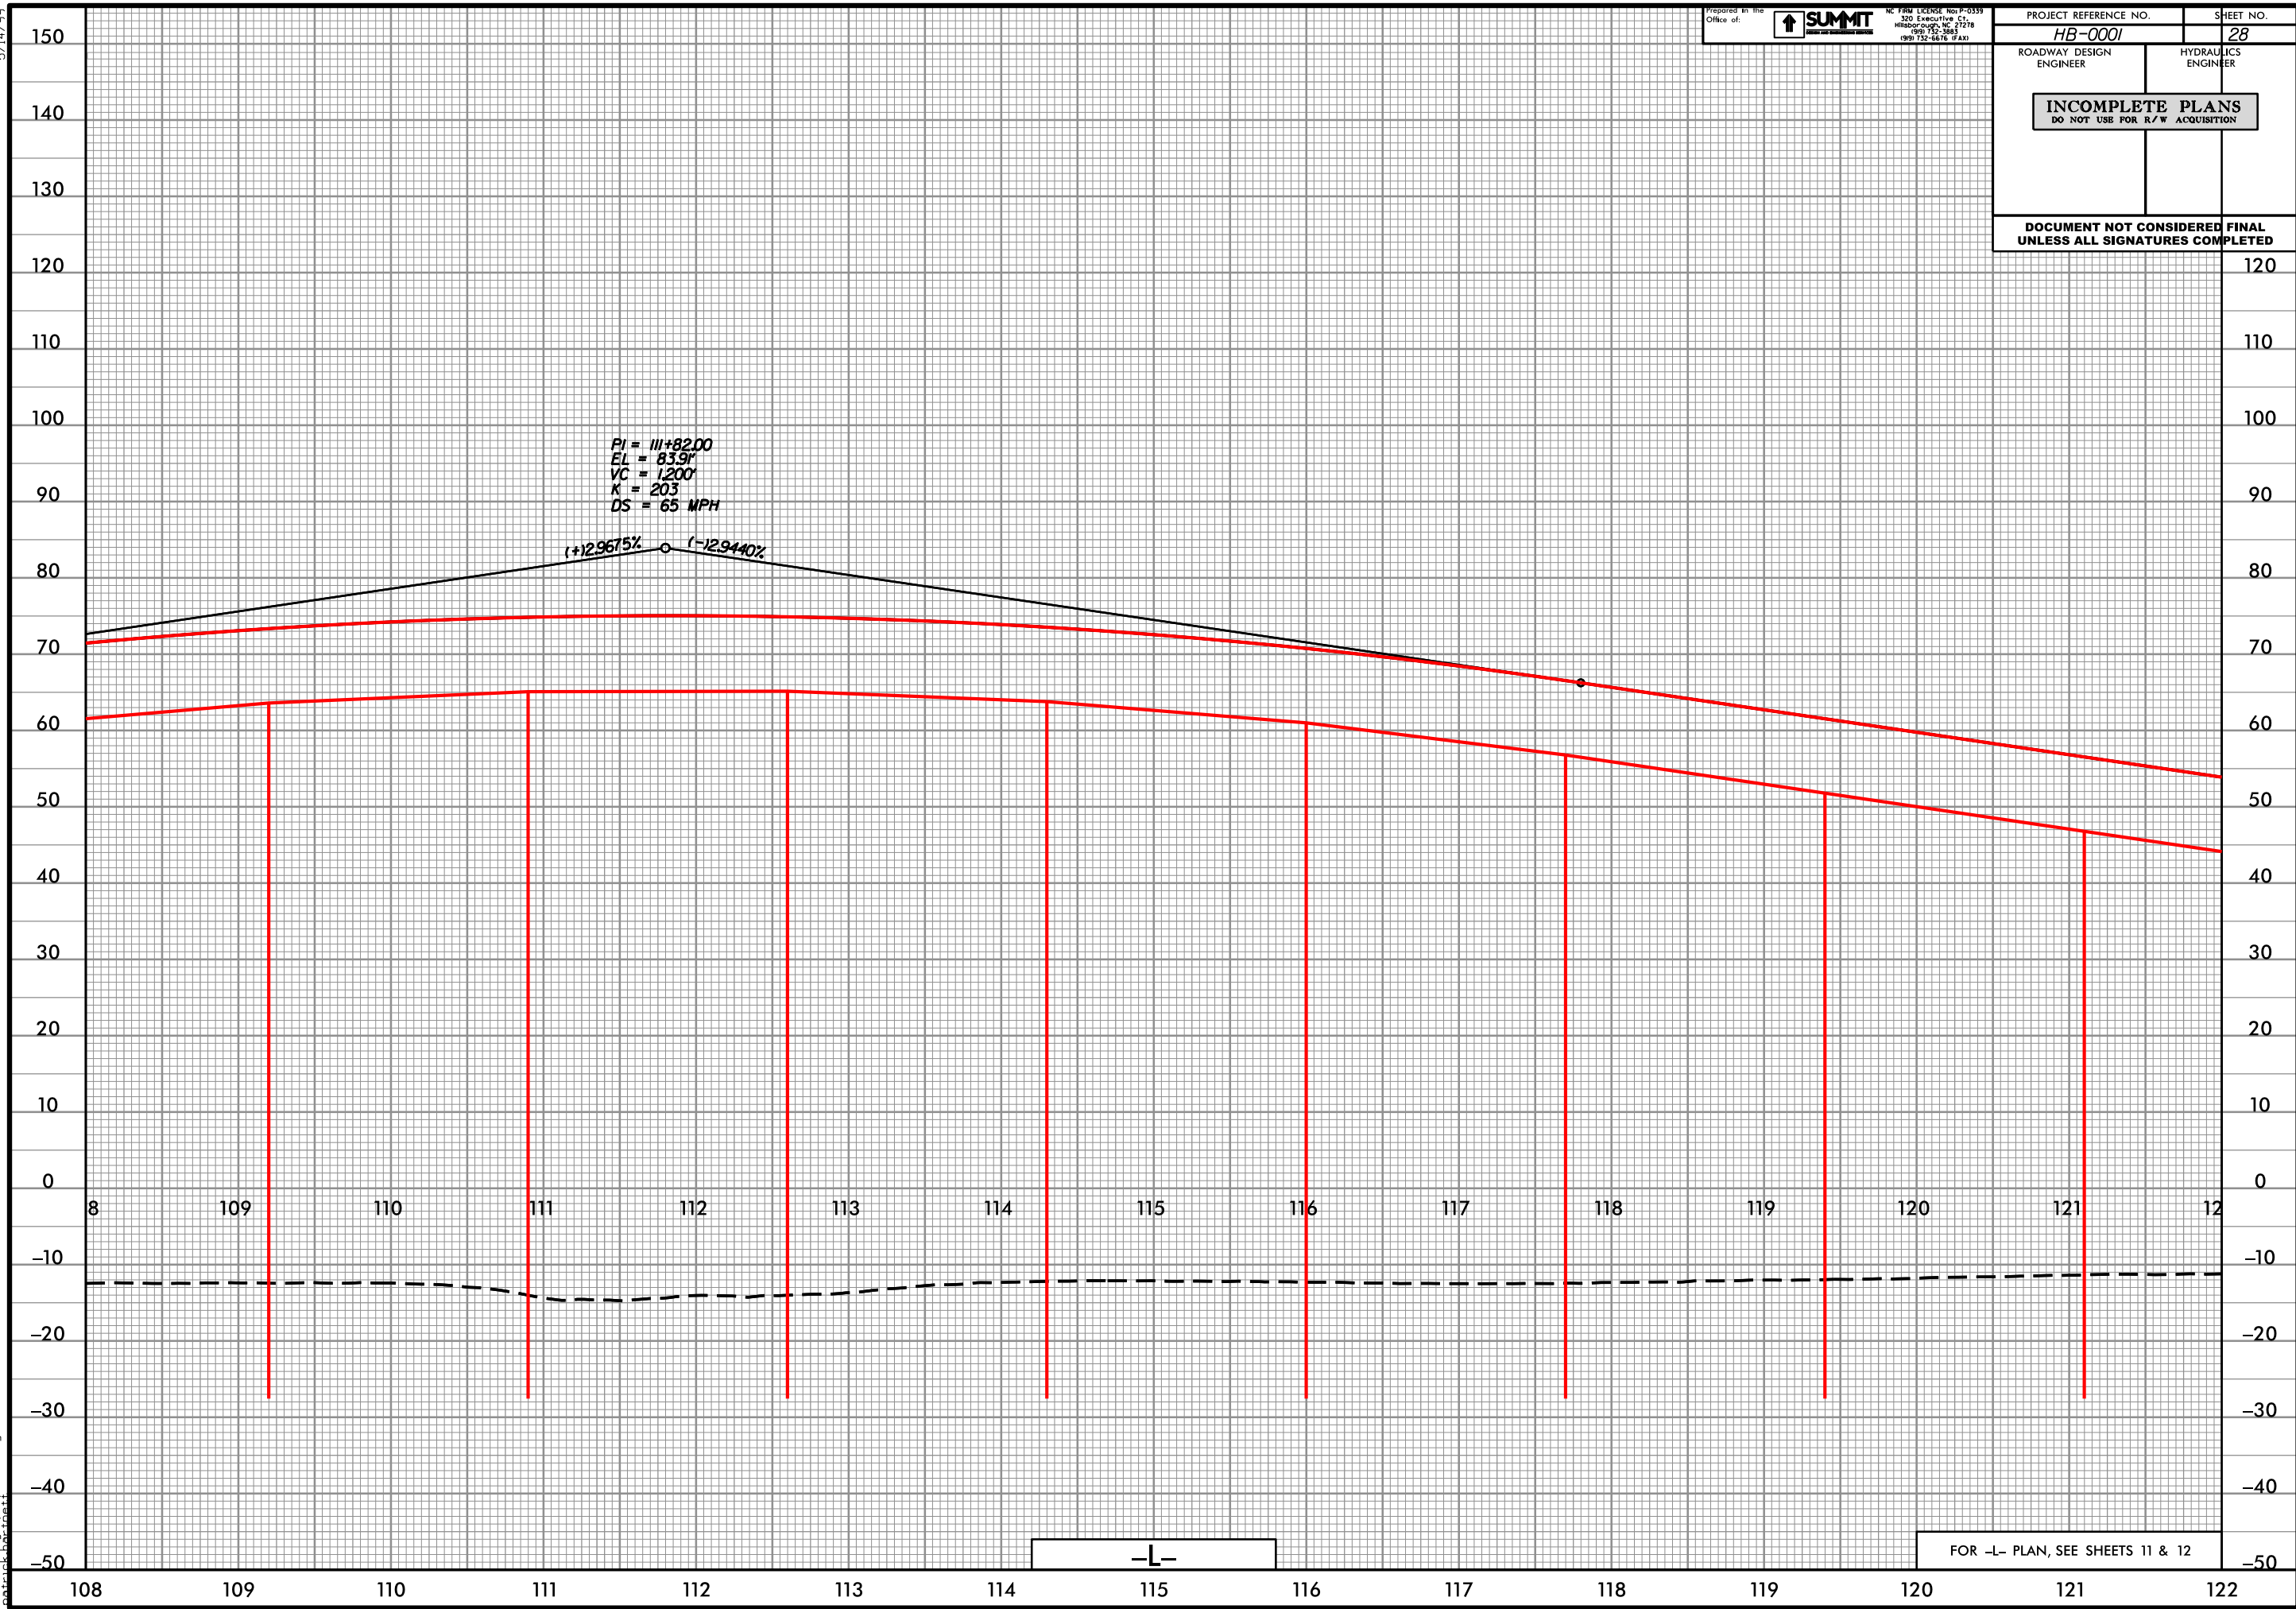

Prepared in the Office of:

NC FIRM LICENSE No. P-0339
320 Executive Ct.
Hillsborough, NC 27278
(919) 732-5863
(919) 732-6676 (fax)

PROJECT REFERENCE NO.
HB-0001



SHEET NO.
29

ROADWAY DESIGN ENGINEER

HYDRAULICS ENGINEER


INCOMPLETE PLANS
DO NOT USE FOR R/W ACQUISITION

DOCUMENT NOT CONSIDERED FINAL
UNLESS ALL SIGNATURES COMPLETED

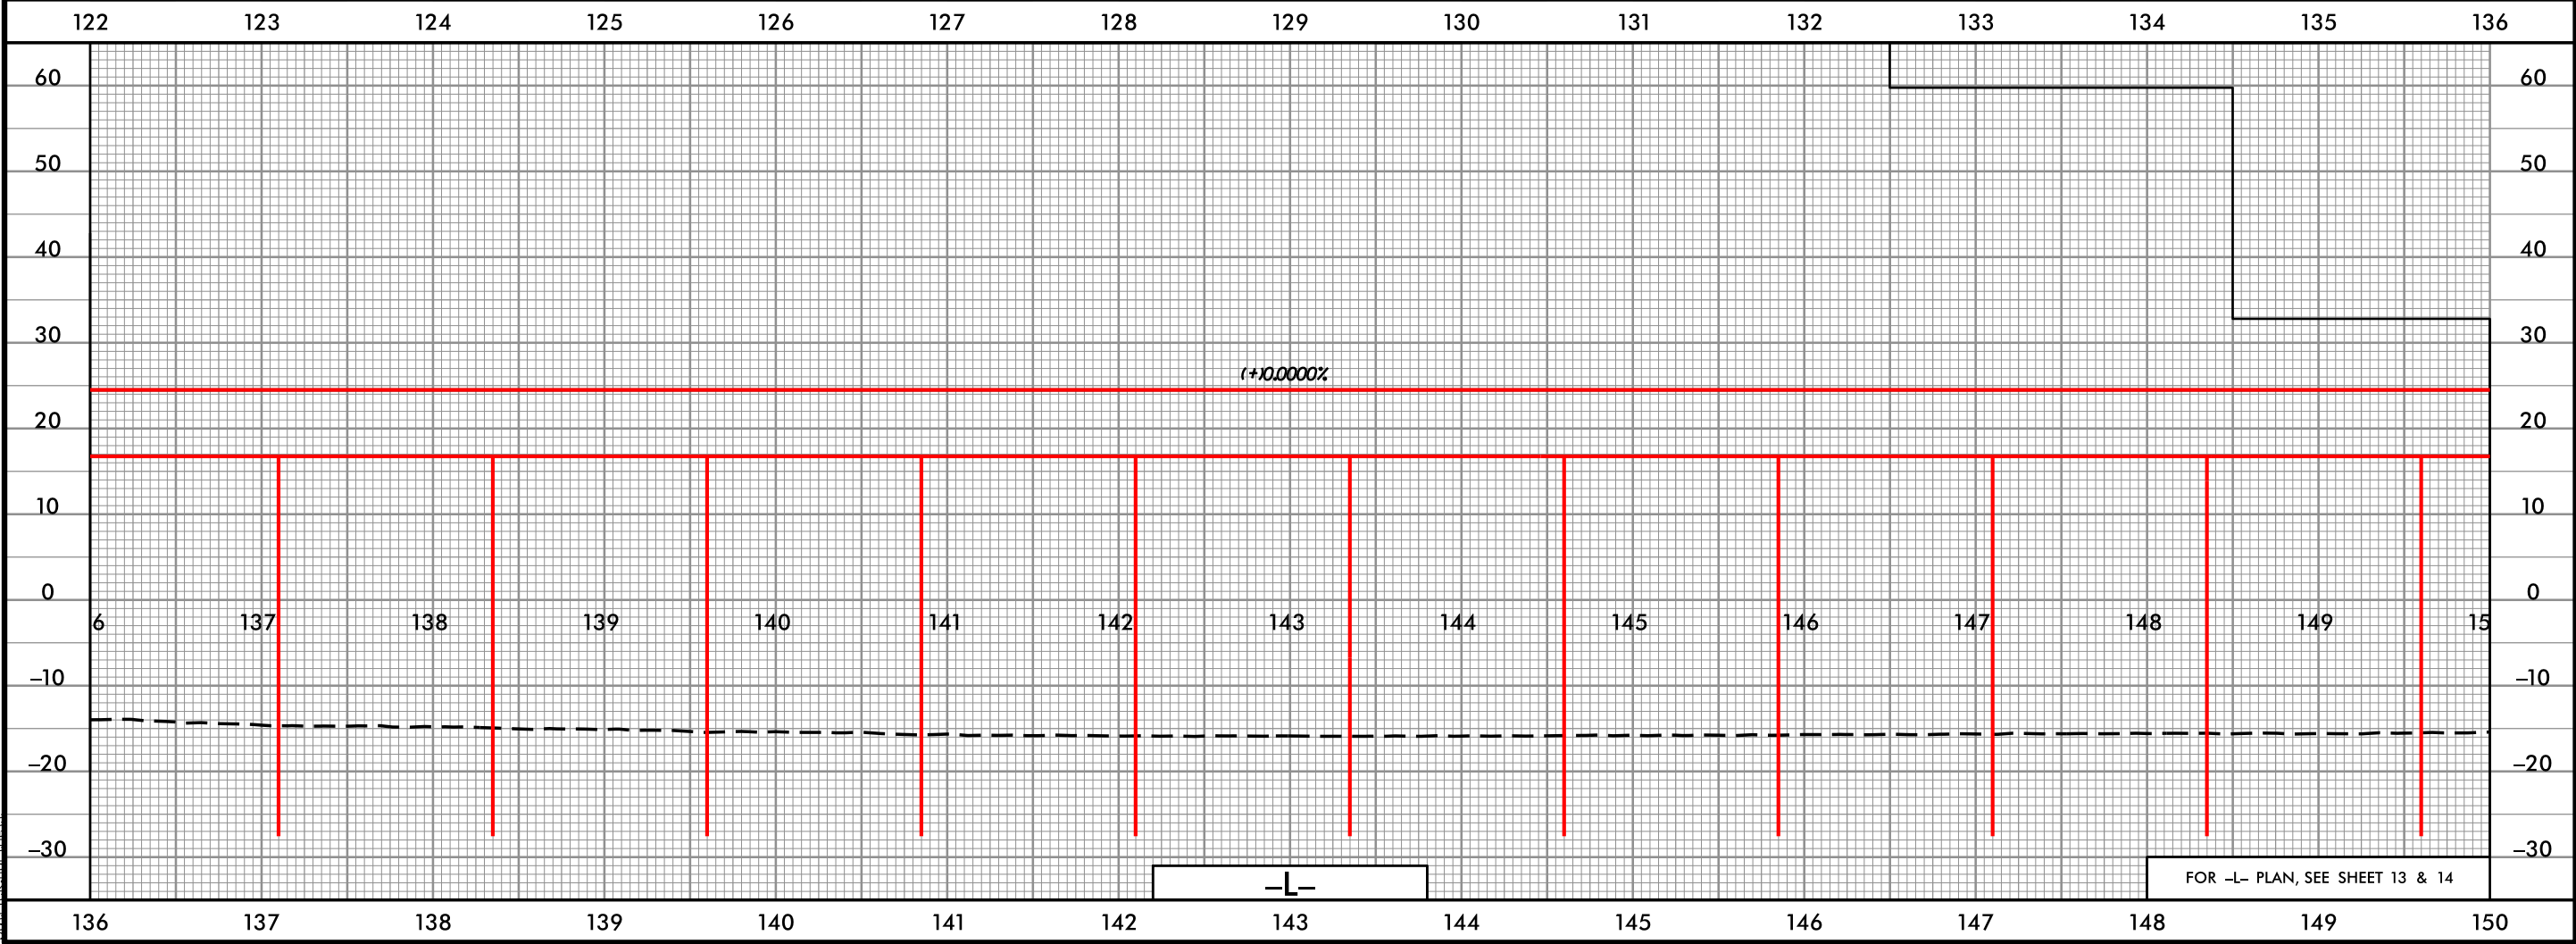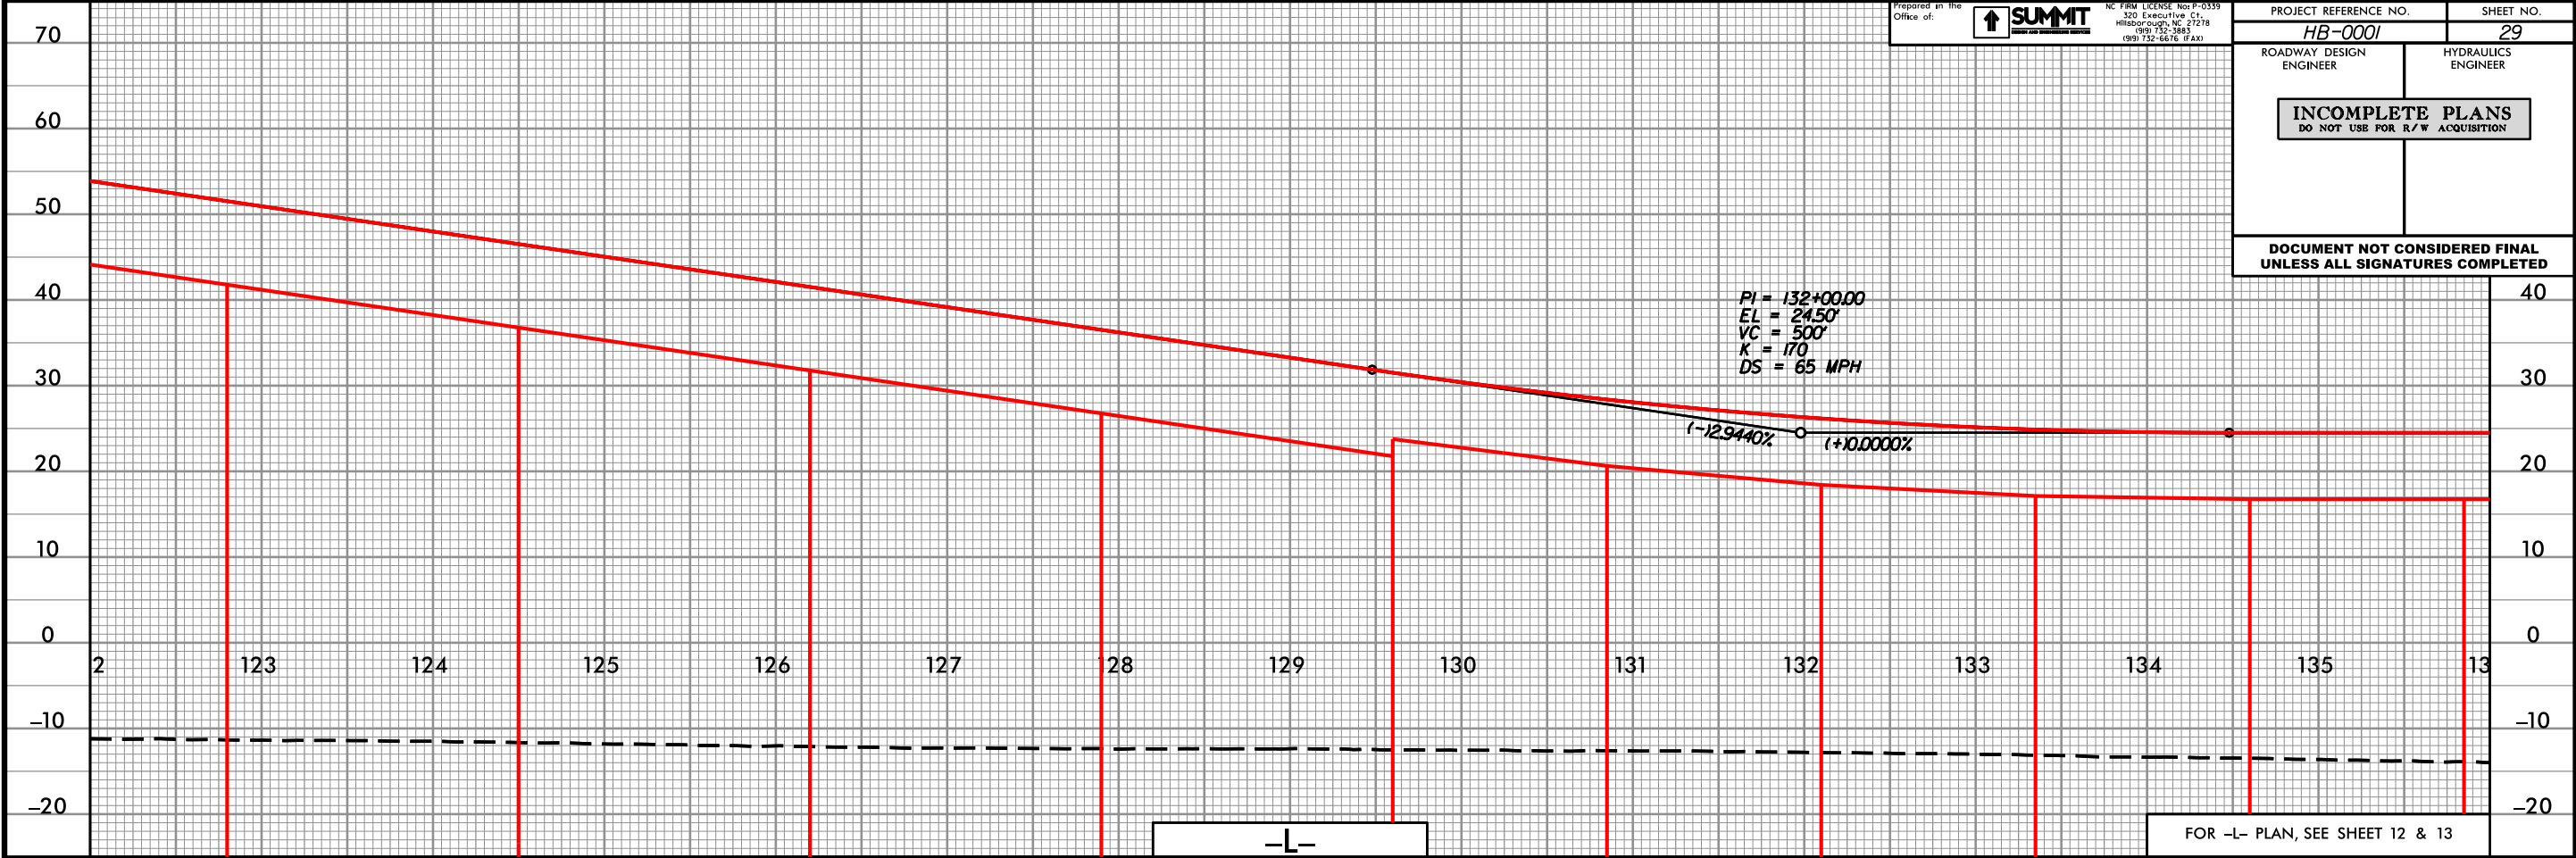

04-188-2022 17:46
04-0001-29.dgn
c:\p1\29.dgn

04-188-2022 17:46
04-0001-1001.dgn
petrukk-hor-trust

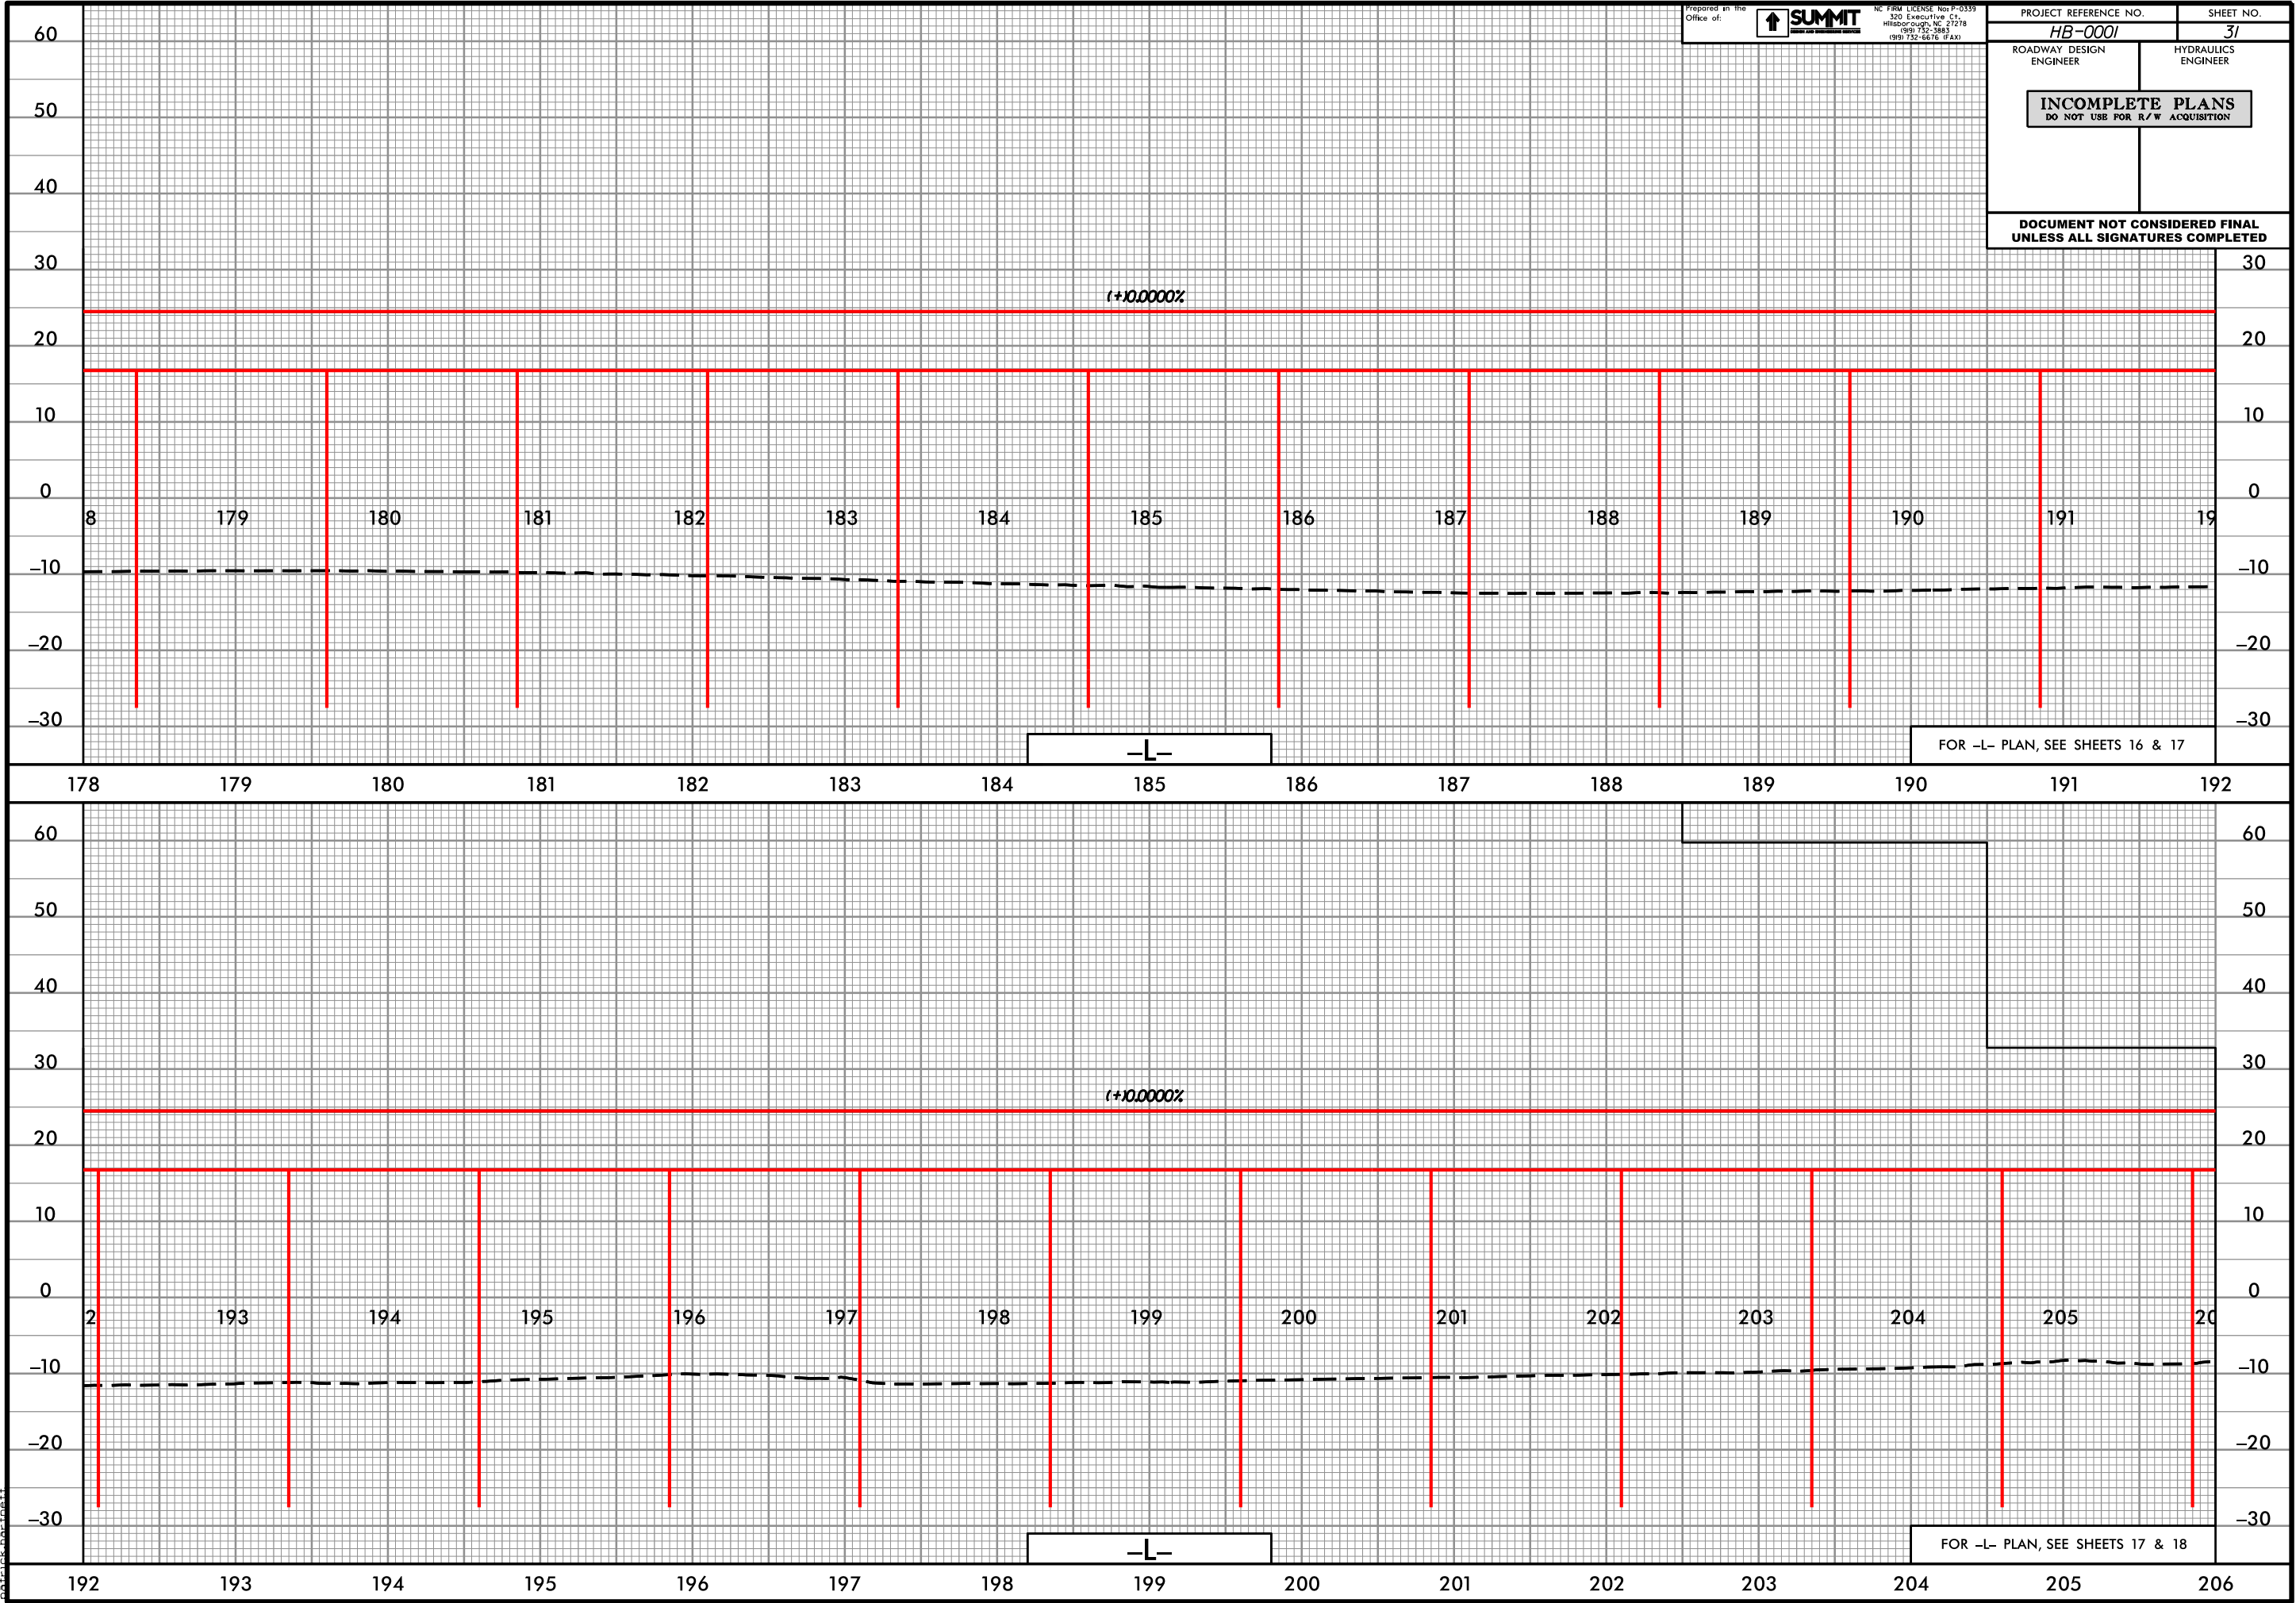

Prepared in the Office of:

↑

SUMMIT

NC FIRM LICENSE No. P-0339
320 Executive Ct.
Hillsborough, NC 27278
(919) 732-5863
(919) 732-6676 (fax)

PROJECT REFERENCE NO.
HB-0001



ROADWAY DESIGN ENGINEER

SHEET NO.
31

HYDRAULICS ENGINEER



INCOMPLETE PLANS
DO NOT USE FOR R/W ACQUISITION

DOCUMENT NOT CONSIDERED FINAL
UNLESS ALL SIGNATURES COMPLETED

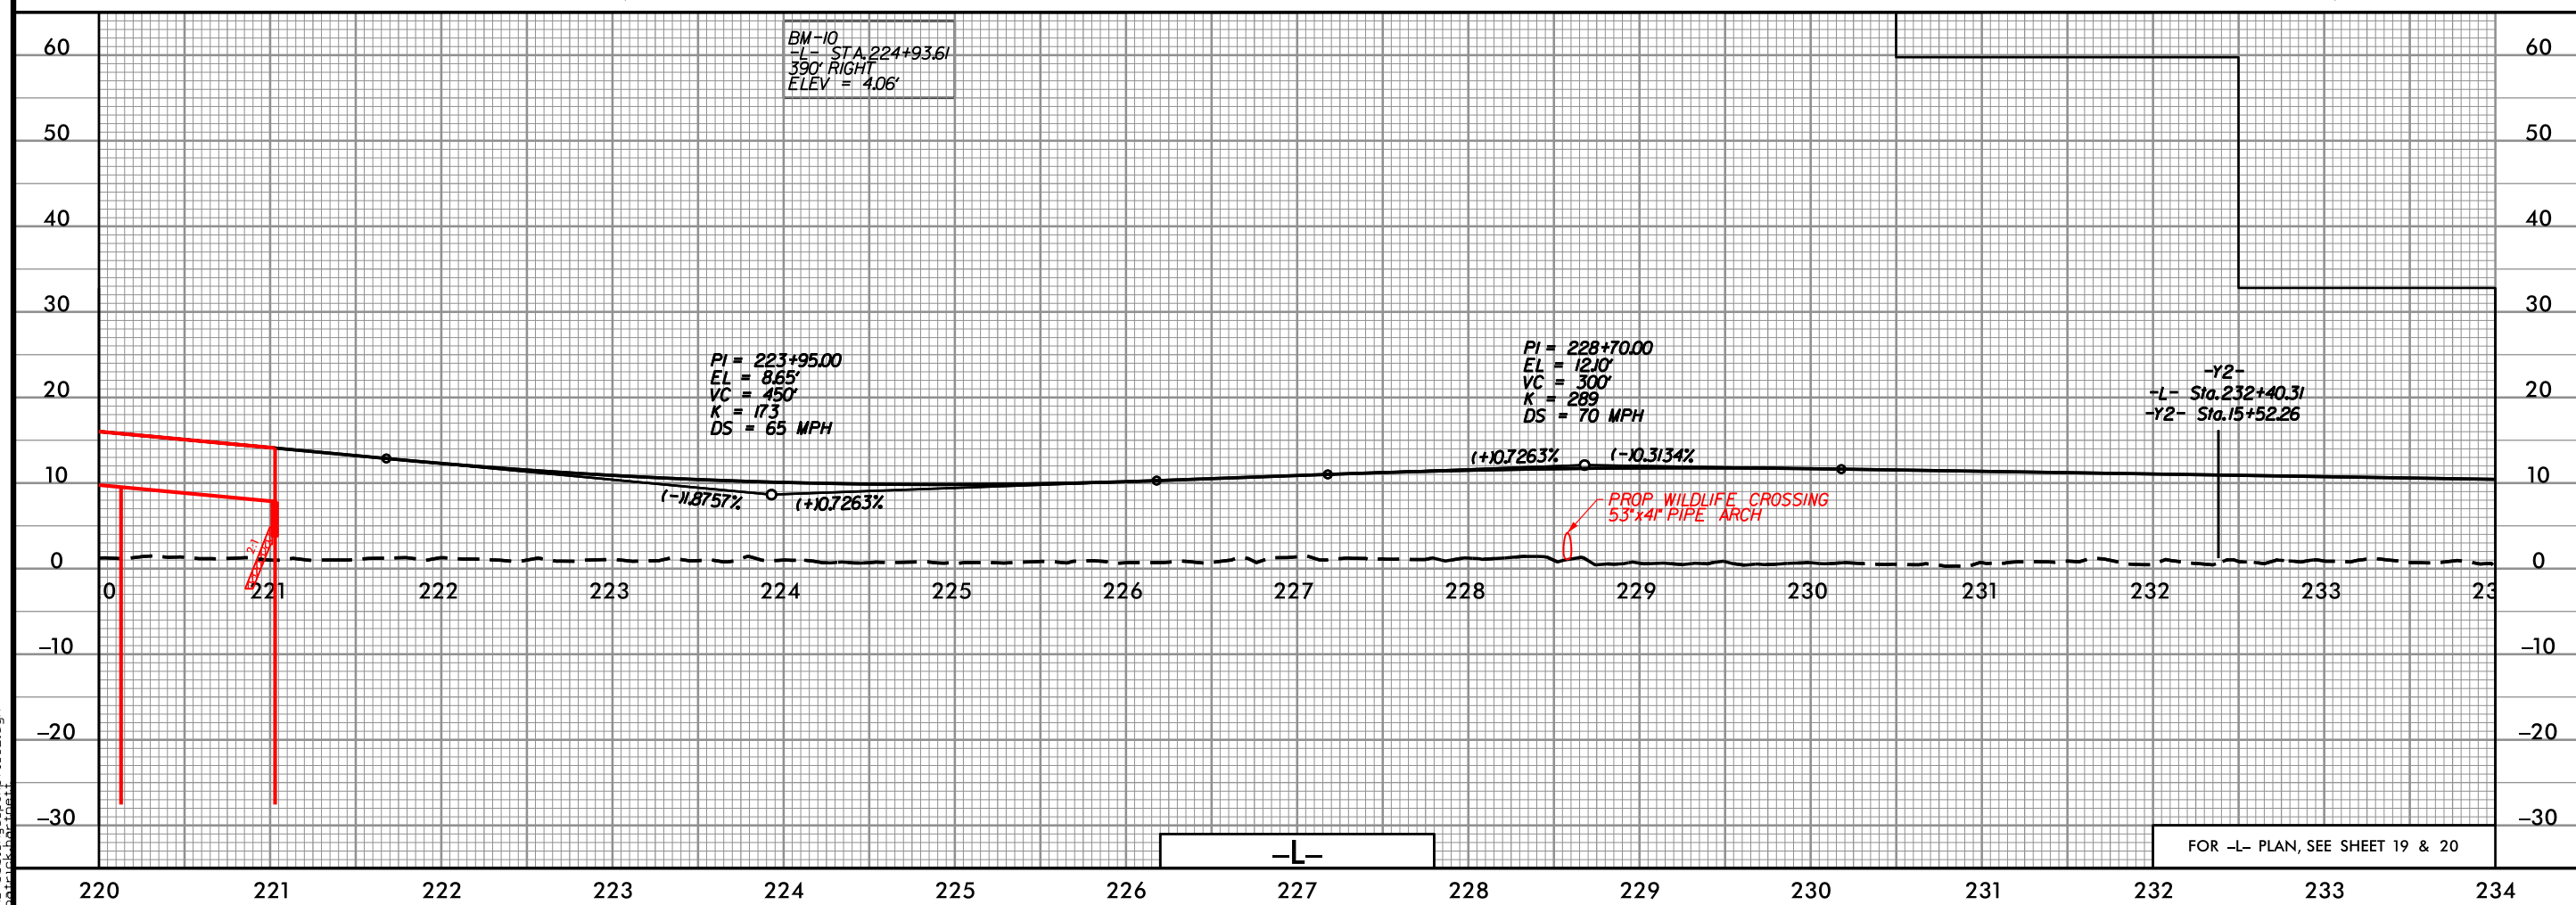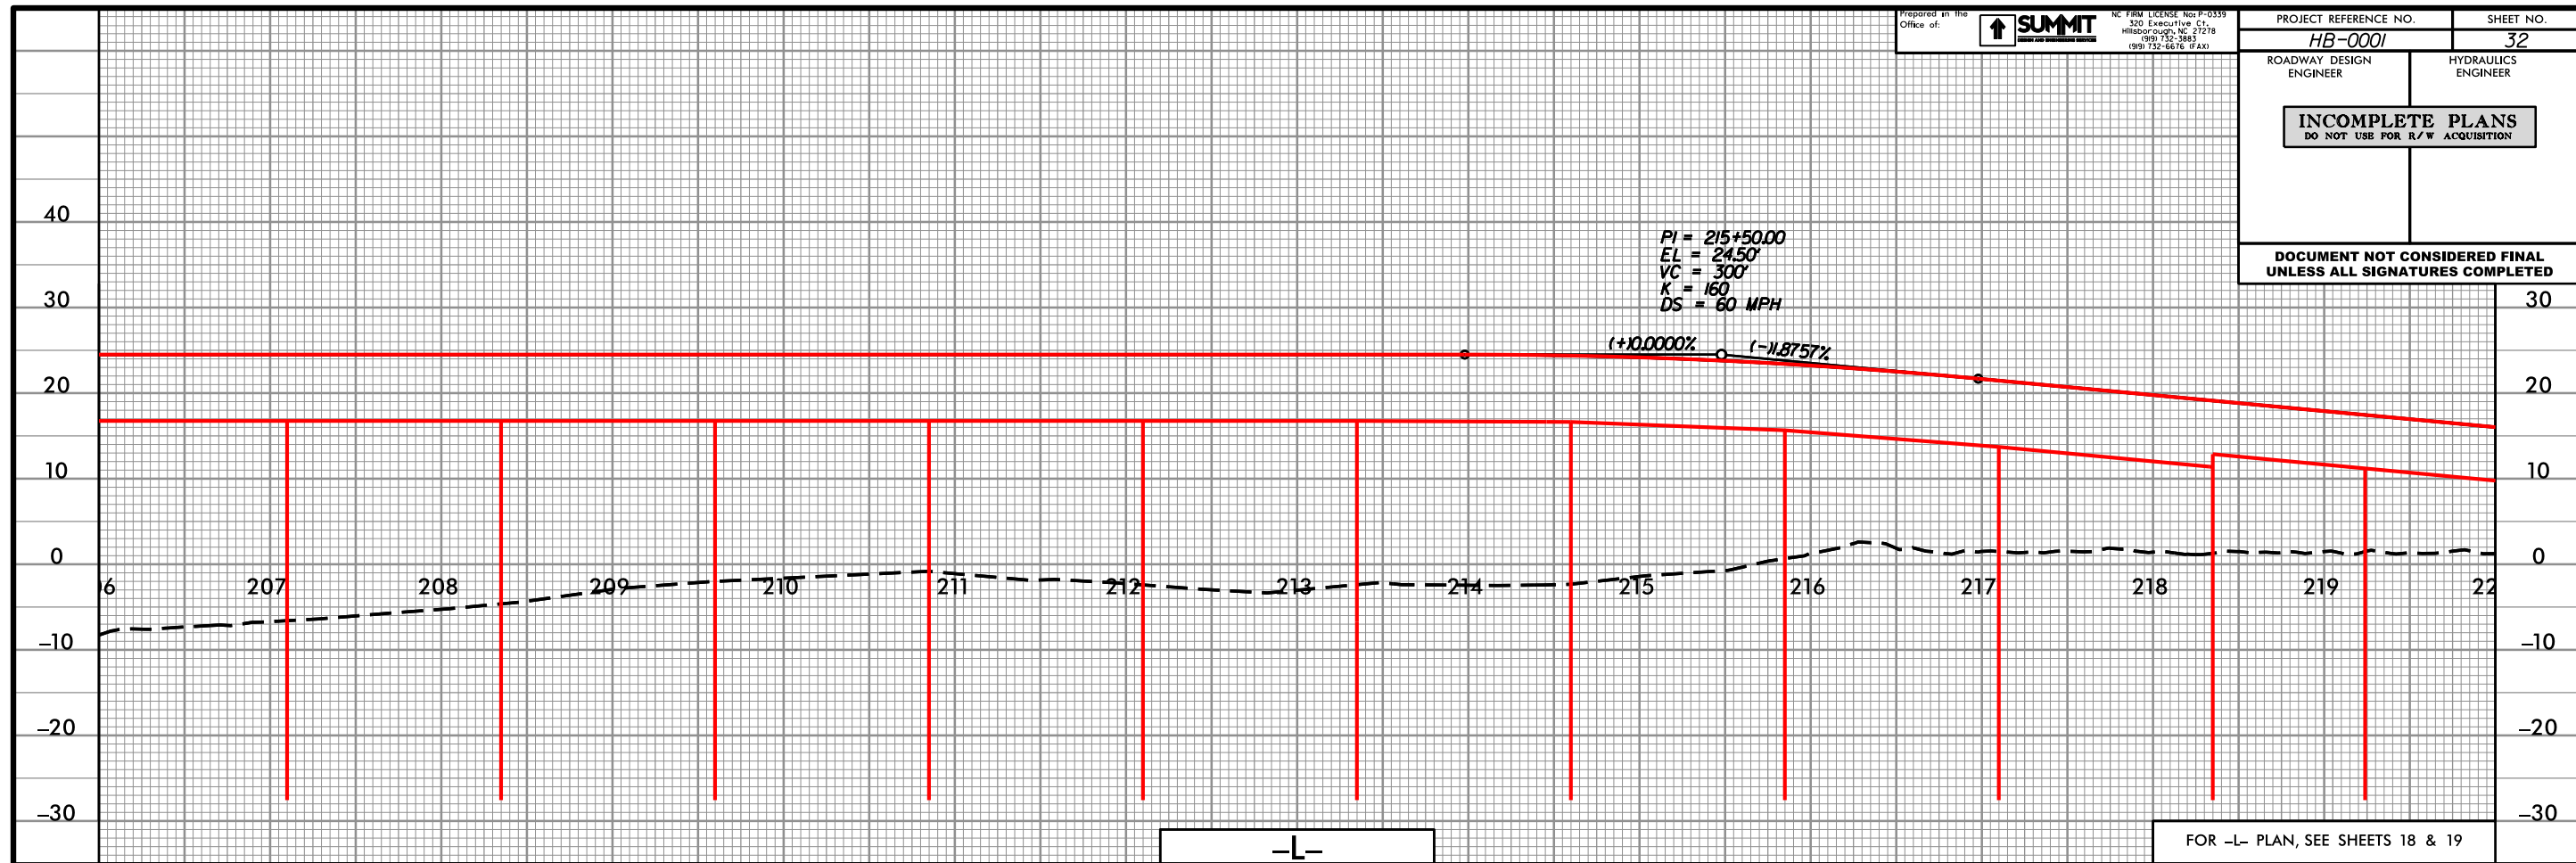

INCOMPLETE PLANS
DO NOT USE FOR R/W ACQUISITION

**DOCUMENT NOT CONSIDERED FINAL
UNLESS ALL SIGNATURES COMPLETED**

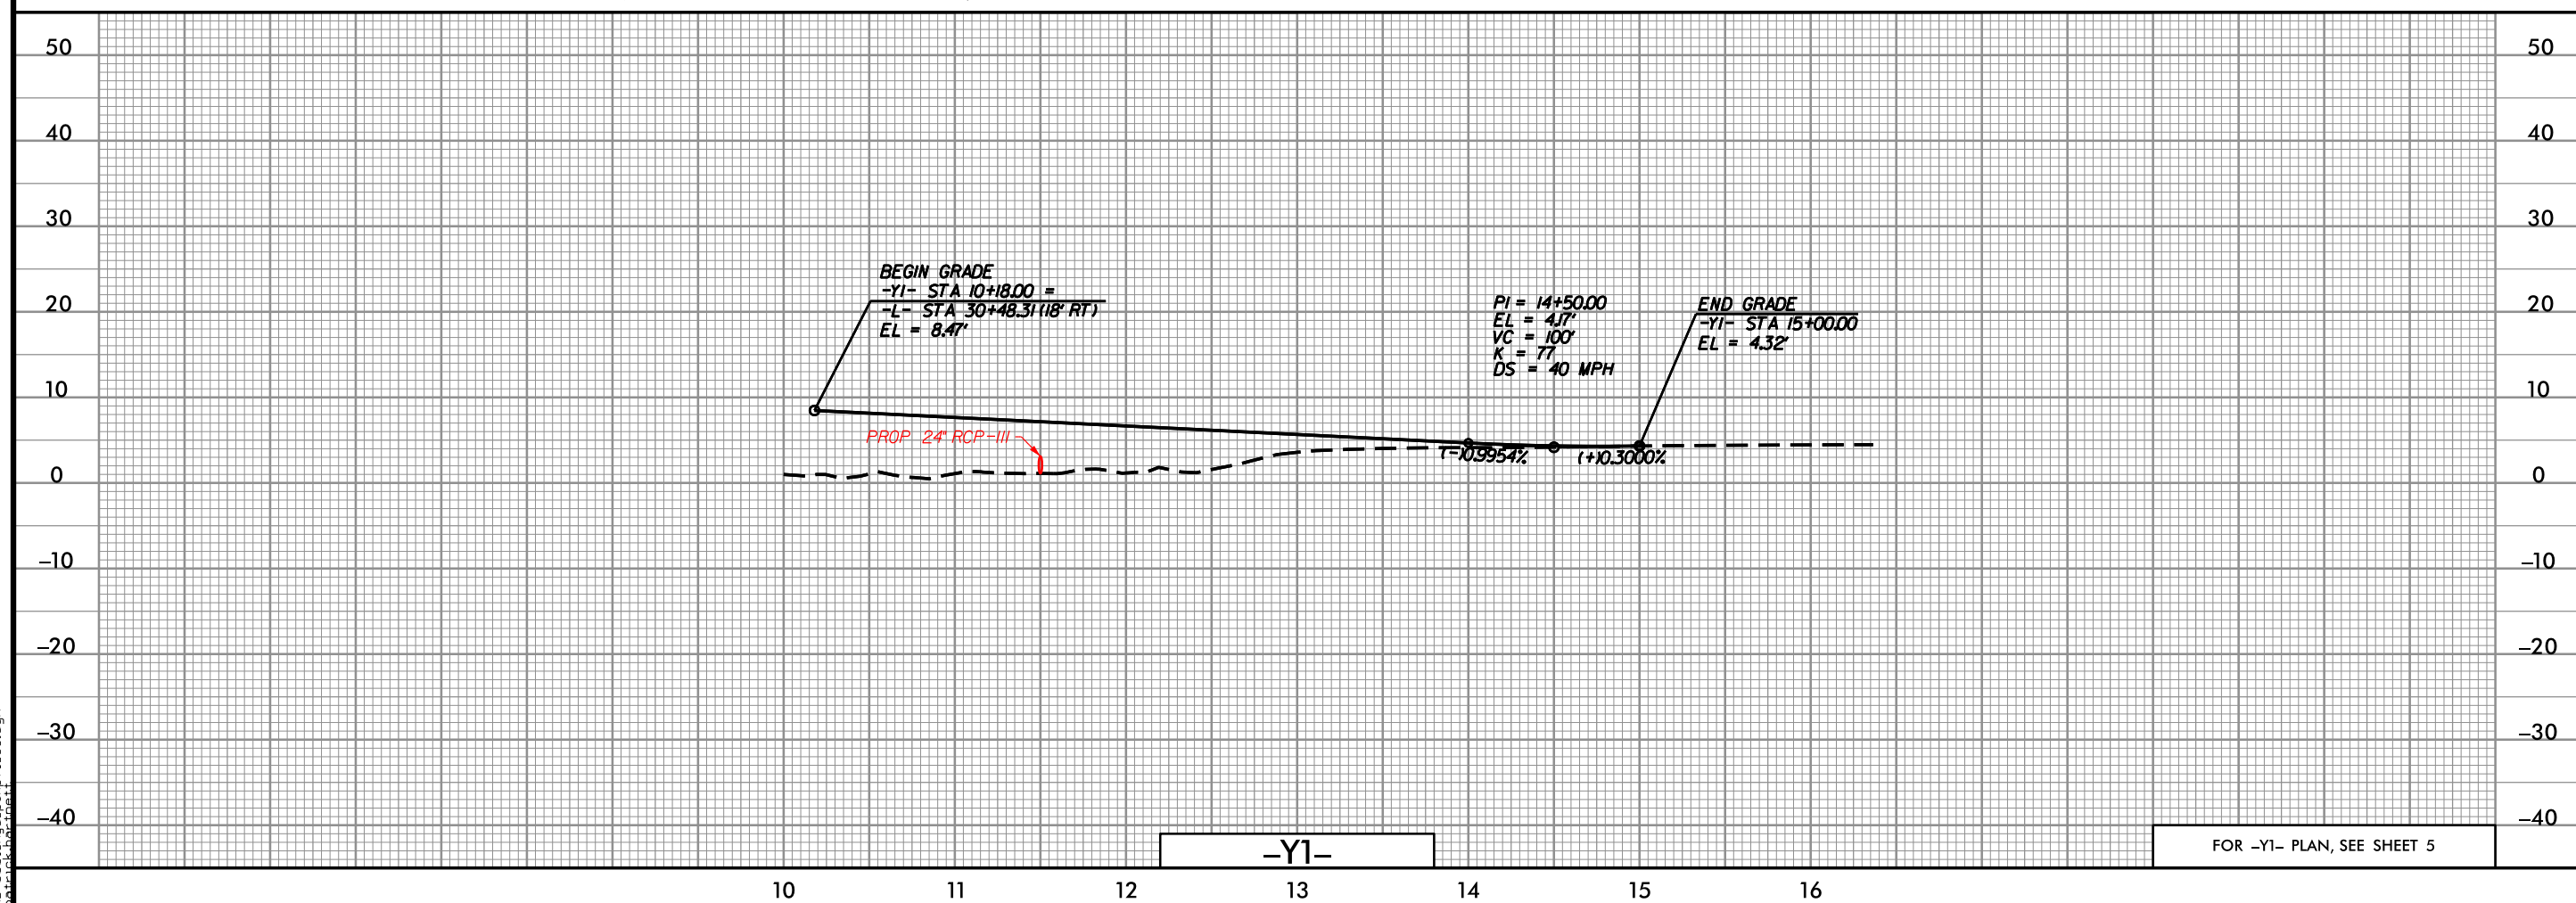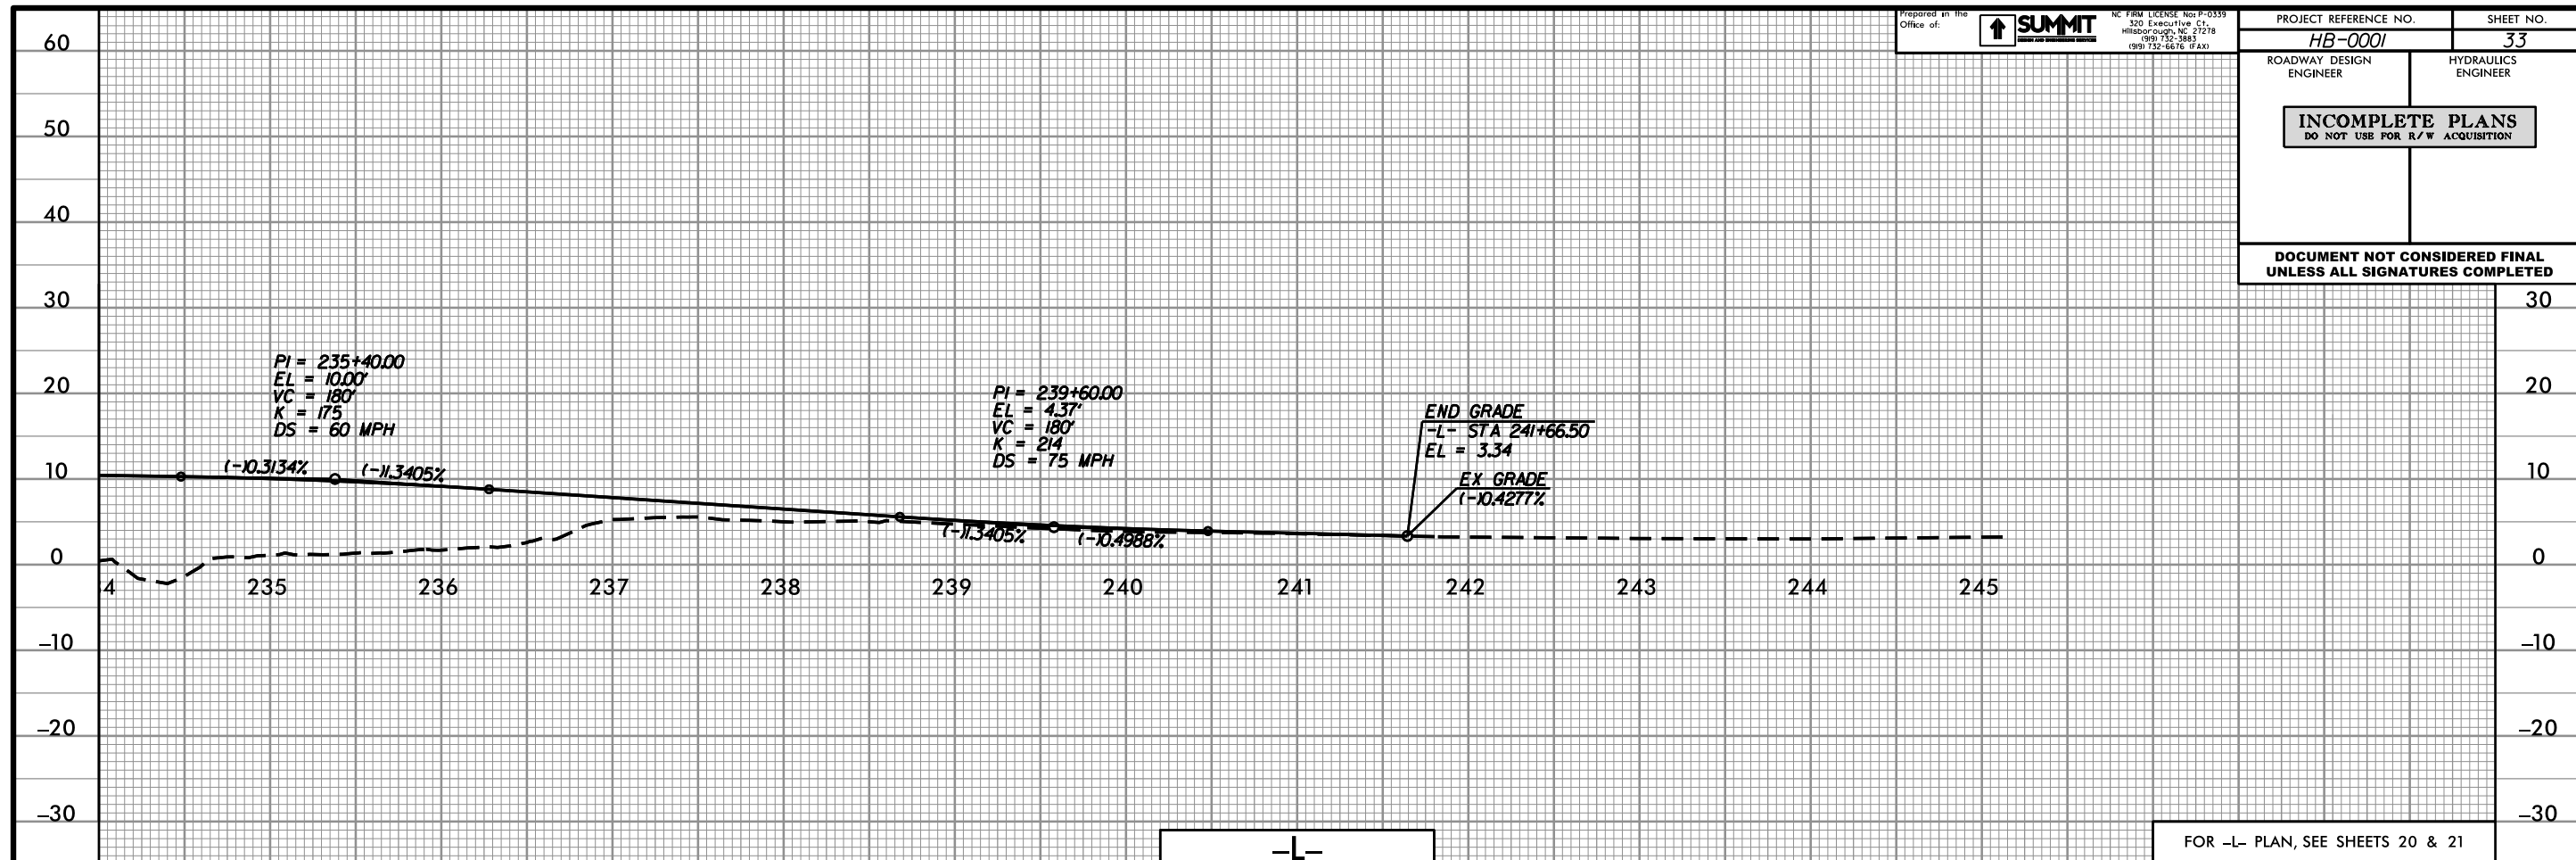

04-188-2022 17:46
04-0001-2022 17:46
04-0001-2022 17:46
04-0001-2022 17:46

