



STATE OF NORTH CAROLINA
DEPARTMENT OF TRANSPORTATION

BEVERLY EAVES PERDUE
GOVERNOR

EUGENE A. CONTI, JR.
SECRETARY

January 21, 2010

U. S. Army Corps of Engineers
3331 Heritage Trade Drive
Wake Forest, NC 27587

ATTN: Mr. Andy Williams
NCDOT Coordinator

Subject: **Addendum to Application for Section 404 Nationwide Permit 14, Section 401 Water Quality Certification, and Randleman Watershed Buffer Authorization** for the proposed widening of West Market Street (SR 1008) from Bunker Hill Drive (SR 2007) to NC 68 in Guilford County, Federal Aid Project No. STP-1008(9); Division 7; TIP No. R-2611

Reference: R-2611 NW14 Permit and WQC 3820 Application, November 30, 2010

Dear Sir:

The North Carolina Department of Transportation (NCDOT) proposes to revise the previously submitted application for TIP project R-2611. Changes have occurred on Permit Drawing Sheets 3, 4, 5, 6, 7, 8, 11 of 11 (Sites 1 and 2); Buffer Drawing Sheets 6, 7, 8 of 9 (Site 2); Roadway Plan Sheets 6, 18, and 19. These changes are due to comments from the North Carolina Division of Water Quality (NCDWQ).

A junction box was added near the outlet at Permit Drawing Site 1 to reduce velocity and prevent erosion. This change is shown on Permit Drawing Sheets 3, 4, 5 of 11 and Roadway Plan Sheet 6. No changes have been made to jurisdictional impacts as a result of the junction box at this location.

Stormwater drainage below Buffer Impact Site 2 was revised to allow for adequate treatment prior discharge into jurisdictional waters. This change is shown on Buffer Drawing Sheets 6, 7, 8 of 9 and Roadway Drawing Sheet 19. Total buffer impacts have not changed.

MAILING ADDRESS:
NC DEPARTMENT OF TRANSPORTATION
PROJECT DEVELOPMENT AND ENVIRONMENTAL ANALYSIS
1598 MAIL SERVICE CENTER
RALEIGH NC 27699-1598

TELEPHONE: 919-431-2000
FAX: 919-431-2001

WEBSITE: WWW.NCDOT.ORG

LOCATION:
4701 Atlantic Ave.,
Suite 116
Raleigh, NC 27604

Rip rap has been placed in front of the high water culvert channel to function as a sill at Permit Drawing Site 2 (UT to East Fork of Deep River). This has caused the total permanent stream impacts to increase by 6 feet, while total temporary stream impacts have decreased by 6 feet. Total stream impacts requiring mitigation are now 200 feet. Total temporary stream impacts are now 49 feet. These changes are shown on Permit Drawing Sheets 6, 7, 8, 11 of 11 and Roadway Plan Sheet 18.

On May 8, 2008 USACE required a 1:1 mitigation ratio for impacts to UT to East Fork of the Deep River (Site 2). NCDOT proposes to mitigate for 200 linear feet of impacts at a 1:1 ratio. No mitigation is proposed for the 15 feet of bank stabilization or the 49 feet of temporary impacts. The EEP acceptance letter submitted with the original permit application sufficiently covers these impacts.

Please replace the previously submitted sheets with the enclosed revised Permit Drawing Sheets, Buffer Drawing Sheets, and Roadway Plan Sheets.

A copy of this addendum will be posted on the NCDOT Website at: <http://www.ncdot.org/doh/preconstruct/pe/>. If you have any questions or need additional information, please call James Pflaum at (919) 431-6527.

Sincerely,



Gregory J. Thorpe, Ph.D.
Environmental Management Director, PDEA

Cc:

Mr. Brian Wrenn, NCDWQ (5 Copies)

W/o attachment (see website for attachments)

Dr. David Chang, P.E., Hydraulics
Mr. Greg Perfetti, P.E., Structure Design
Mr. Dewayne Sykes, P.E., Utilities
Mr. Mark Staley, Roadside Environmental
Mr. J. M. Mills, P.E., Division 7 Engineer
Mr. Jerry Parker, Division 7 Environmental Officer
Mr. Jay Bennett, P.E., Roadway Design
Mr. Majed Alghandour, P. E., Programming and TIP
Mr. Art McMillan, P.E., Highway Design
Mr. Gene Tarascio, P.E., PDEA
Mr. Scott McLendon, USACE, Wilmington
Mr. Gary Jordan, USFWS
Mr. Travis Wilson, NCWRC
Ms. Beth Harmon, EEP
Mr. Phillip Ayscue, NCDOT External Audit Branch

WETLAND PERMIT IMPACT SUMMARY

			WETLAND IMPACTS						SURFACE WATER IMPACTS			
Site No.	Station (From/To)	Structure Size / Type	Permanent Fill In Wetlands (ac)	Temp. Fill In Wetlands (ac)	Excavation in Wetlands (ac)	Mechanized Clearing in Wetlands (ac)	Hand Clearing in Wetlands (ac)	Permanent SW impacts (ac)	Temp. SW impacts (ac)	Existing Channel Impacts Permanent (ft)	Existing Channel Impacts Temp. (ft)	Natural Stream Design Depth (ft)
I	35+20 LT. -L-	30" CSP						<.01	<.01	0	16	
		Bank Stabilization								15		
II	190+60 LT. -L- TO 192+95 RT. -L-	2 @ 6' X 8' RCBC						0.04	<.01	200	33	
TOTALS:								0.04	0.01	215	49	

NC DEPARTMENT OF TRANSPORTATION
DIVISION OF HIGHWAYS


GUILFORD COUNTY
WBS - 34482.1.1 (R-2611)

SHEET 11 of 11 Revised 12/22/2010

 - SIDEWALK
 Revised 12/30/10
 Permit Drawing
 Sheet 3 of 11

 DENOTES IMPACTS IN SURFACE WATER

 DENOTES TEMPORARY IMPACTS IN SURFACE WATER

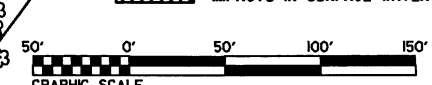


-L- 27+75.00

SYSTIME\$\$\$\$\$DGN\$\$\$\$\$

 - SIDEWALK
 Revised 12/20/10
 Permit Drawing
 Sheet 4 of 11

 DENOTES IMPACTS IN SURFACE WATER

 DENOTES TEMPORARY IMPACTS IN SURFACE WATER

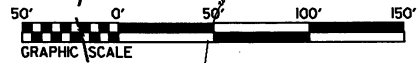

-Y2- 16+50.00
MATCHLINE SEE SHEET 21

SITE 1

35.01
L-41+90.00
MATCHLINE SEE SHEET 7

NC GRID
NAD 83/95

REVISIONS

SYTIME\$DGN\$


REVISIONS

R/W Revisions: These revisions consist of changing property owners names for Parcels 15, and 33, combining Parcels 22, 23, and 24 into Parcel 24, revised Prop. R/W and added TCE on Parcel 33.

PROJECT REFERENCE NO.		SHEET NO.	
R-2611		6	
RAW SHEET NO.			
ROADWAY DESIGN ENGINEER		HYDRAULICS ENGINEER	
INCOMPLETE PLANS DO NOT USE FOR A/W ACQUISITION PRELIMINARY PLANS DO NOT USE FOR CONSTRUCTION			

FOR PROFILE OF LINE -L- SEE SHEETS 23 & 24
FOR PROFILE OF LINE -Y2-, -Y3-, & -Y3A- SEE SHEET 31
FOR PROFILE OF LINE -Y4- SEE SHEET 32

Revised 12/20/10
Permit Drawing
Sheet 5 of 11


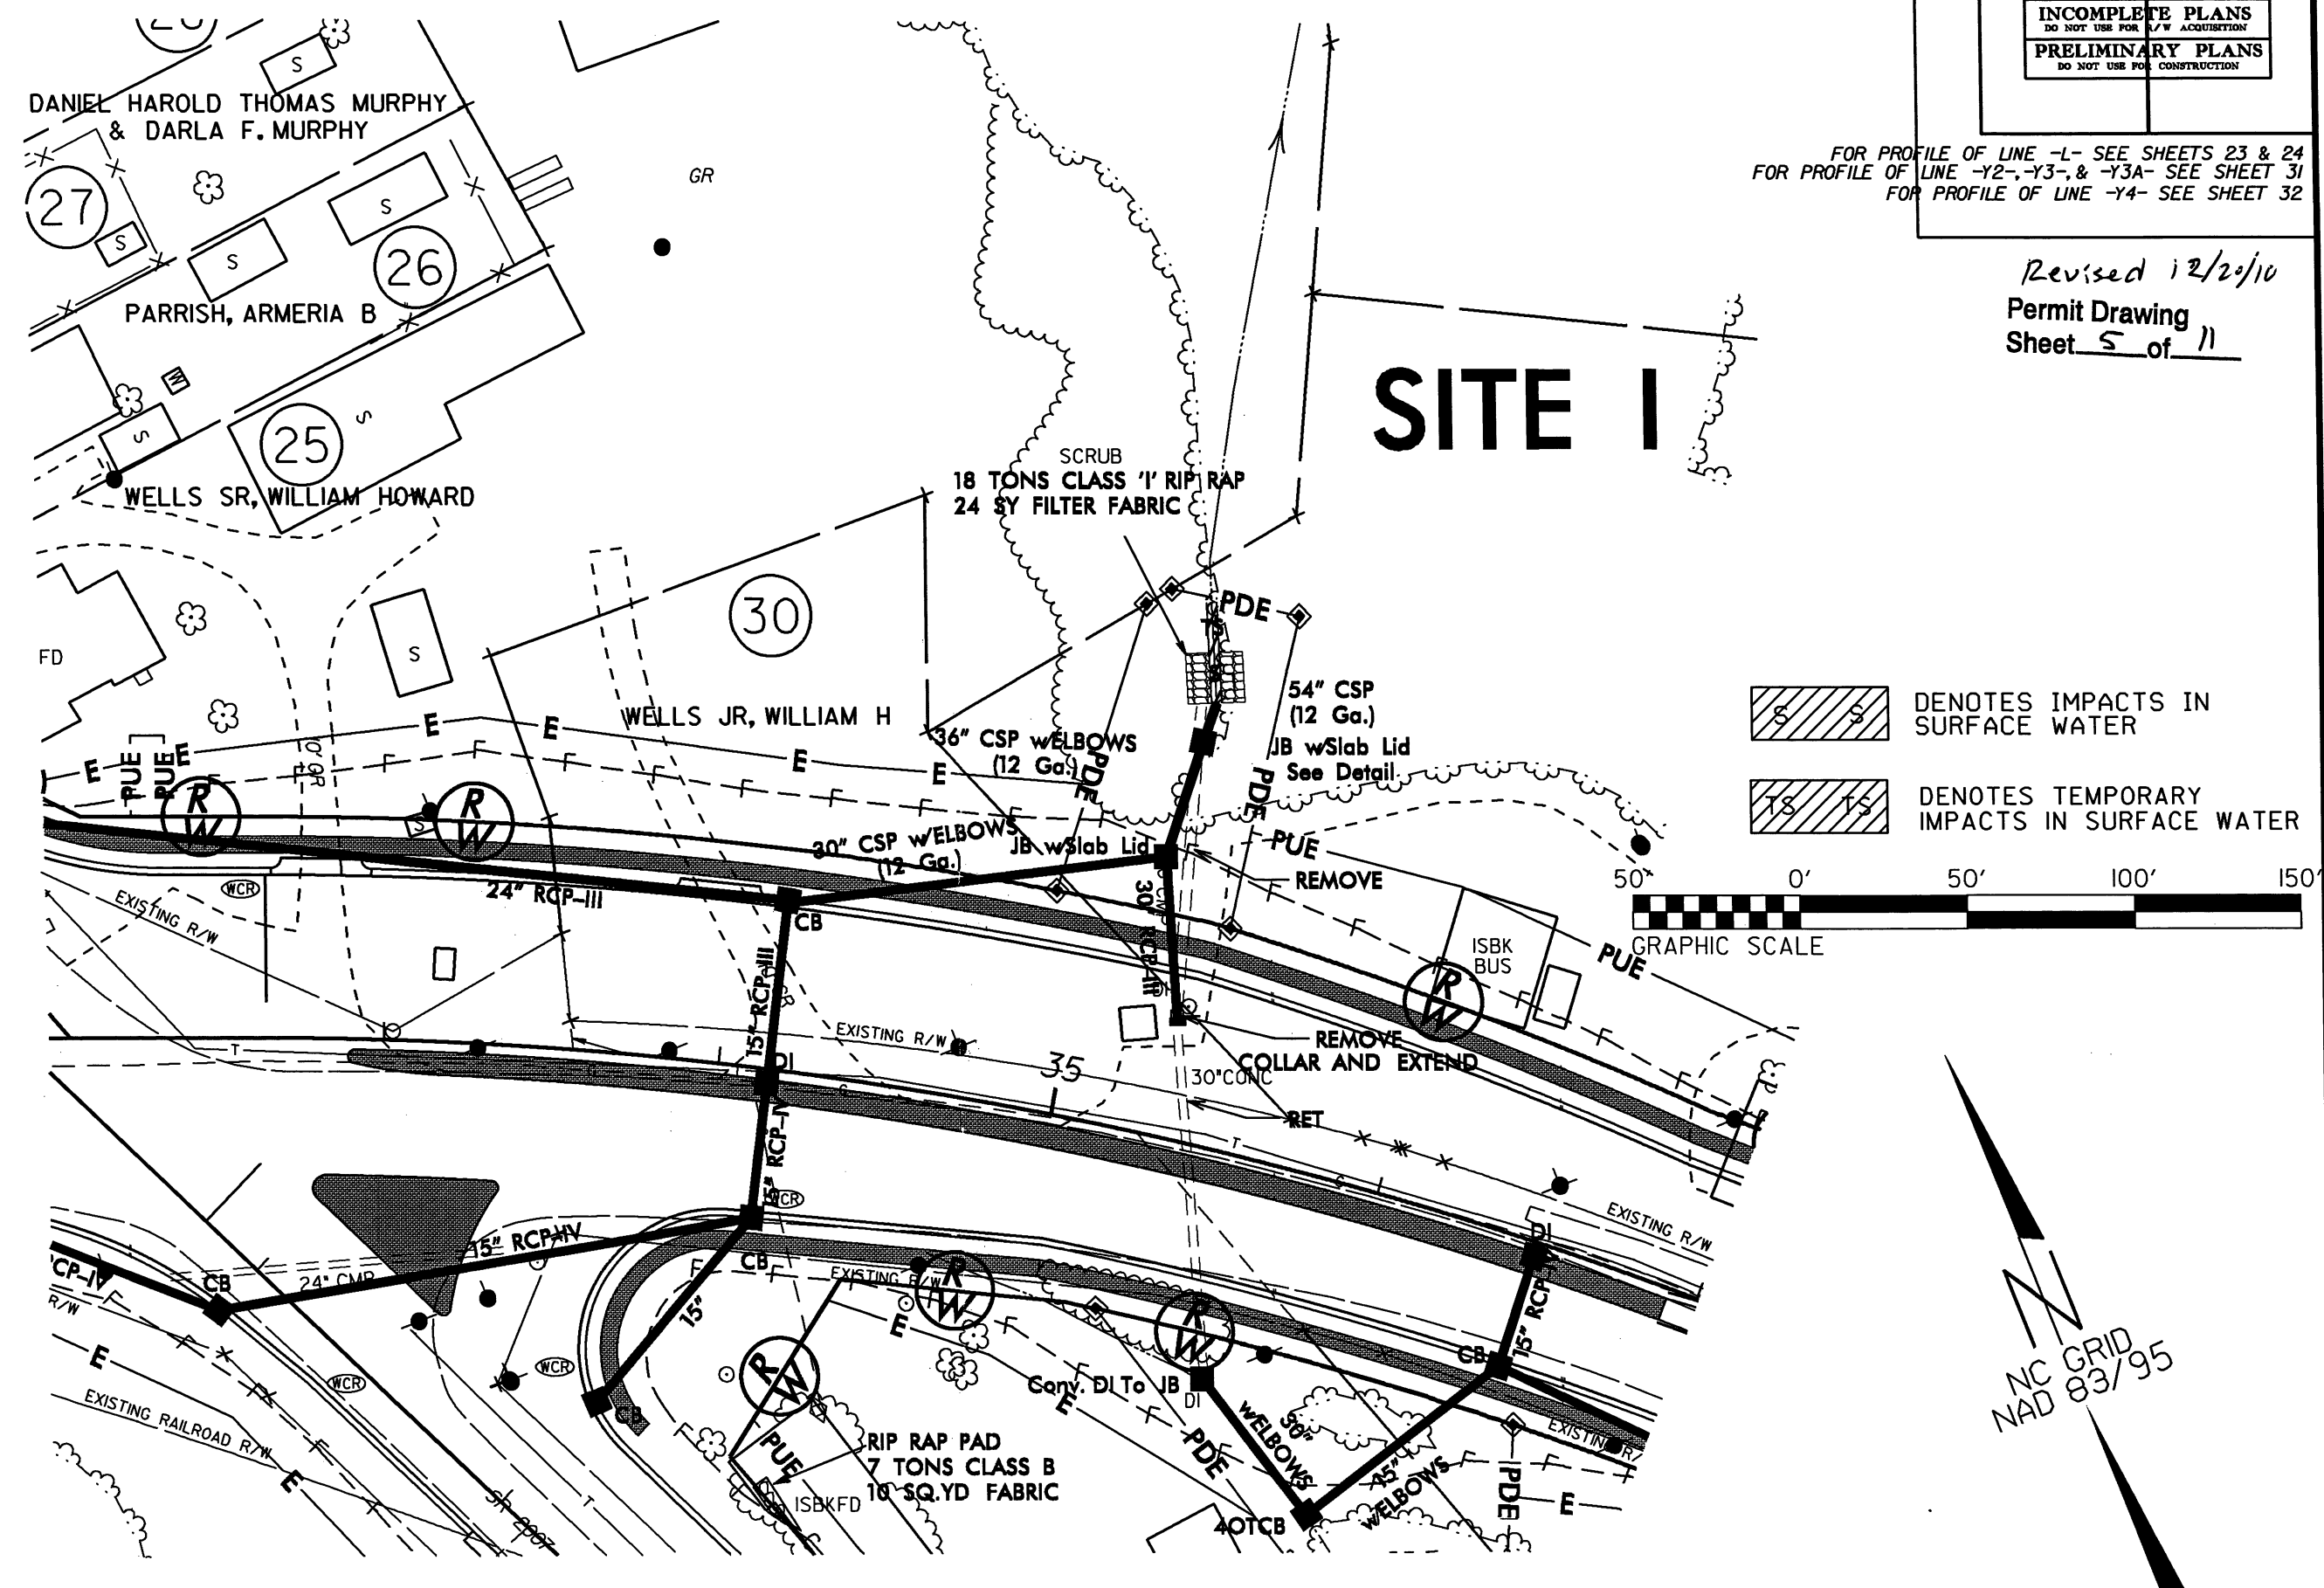



Revised
- SIDEWALK 12/20/10

Permit Drawing
Sheet 6 of 11

 DENOTES TEMPORARY IMPACTS IN SURFACE WATER


 DENOTES IMPACTS IN SURFACE WATER

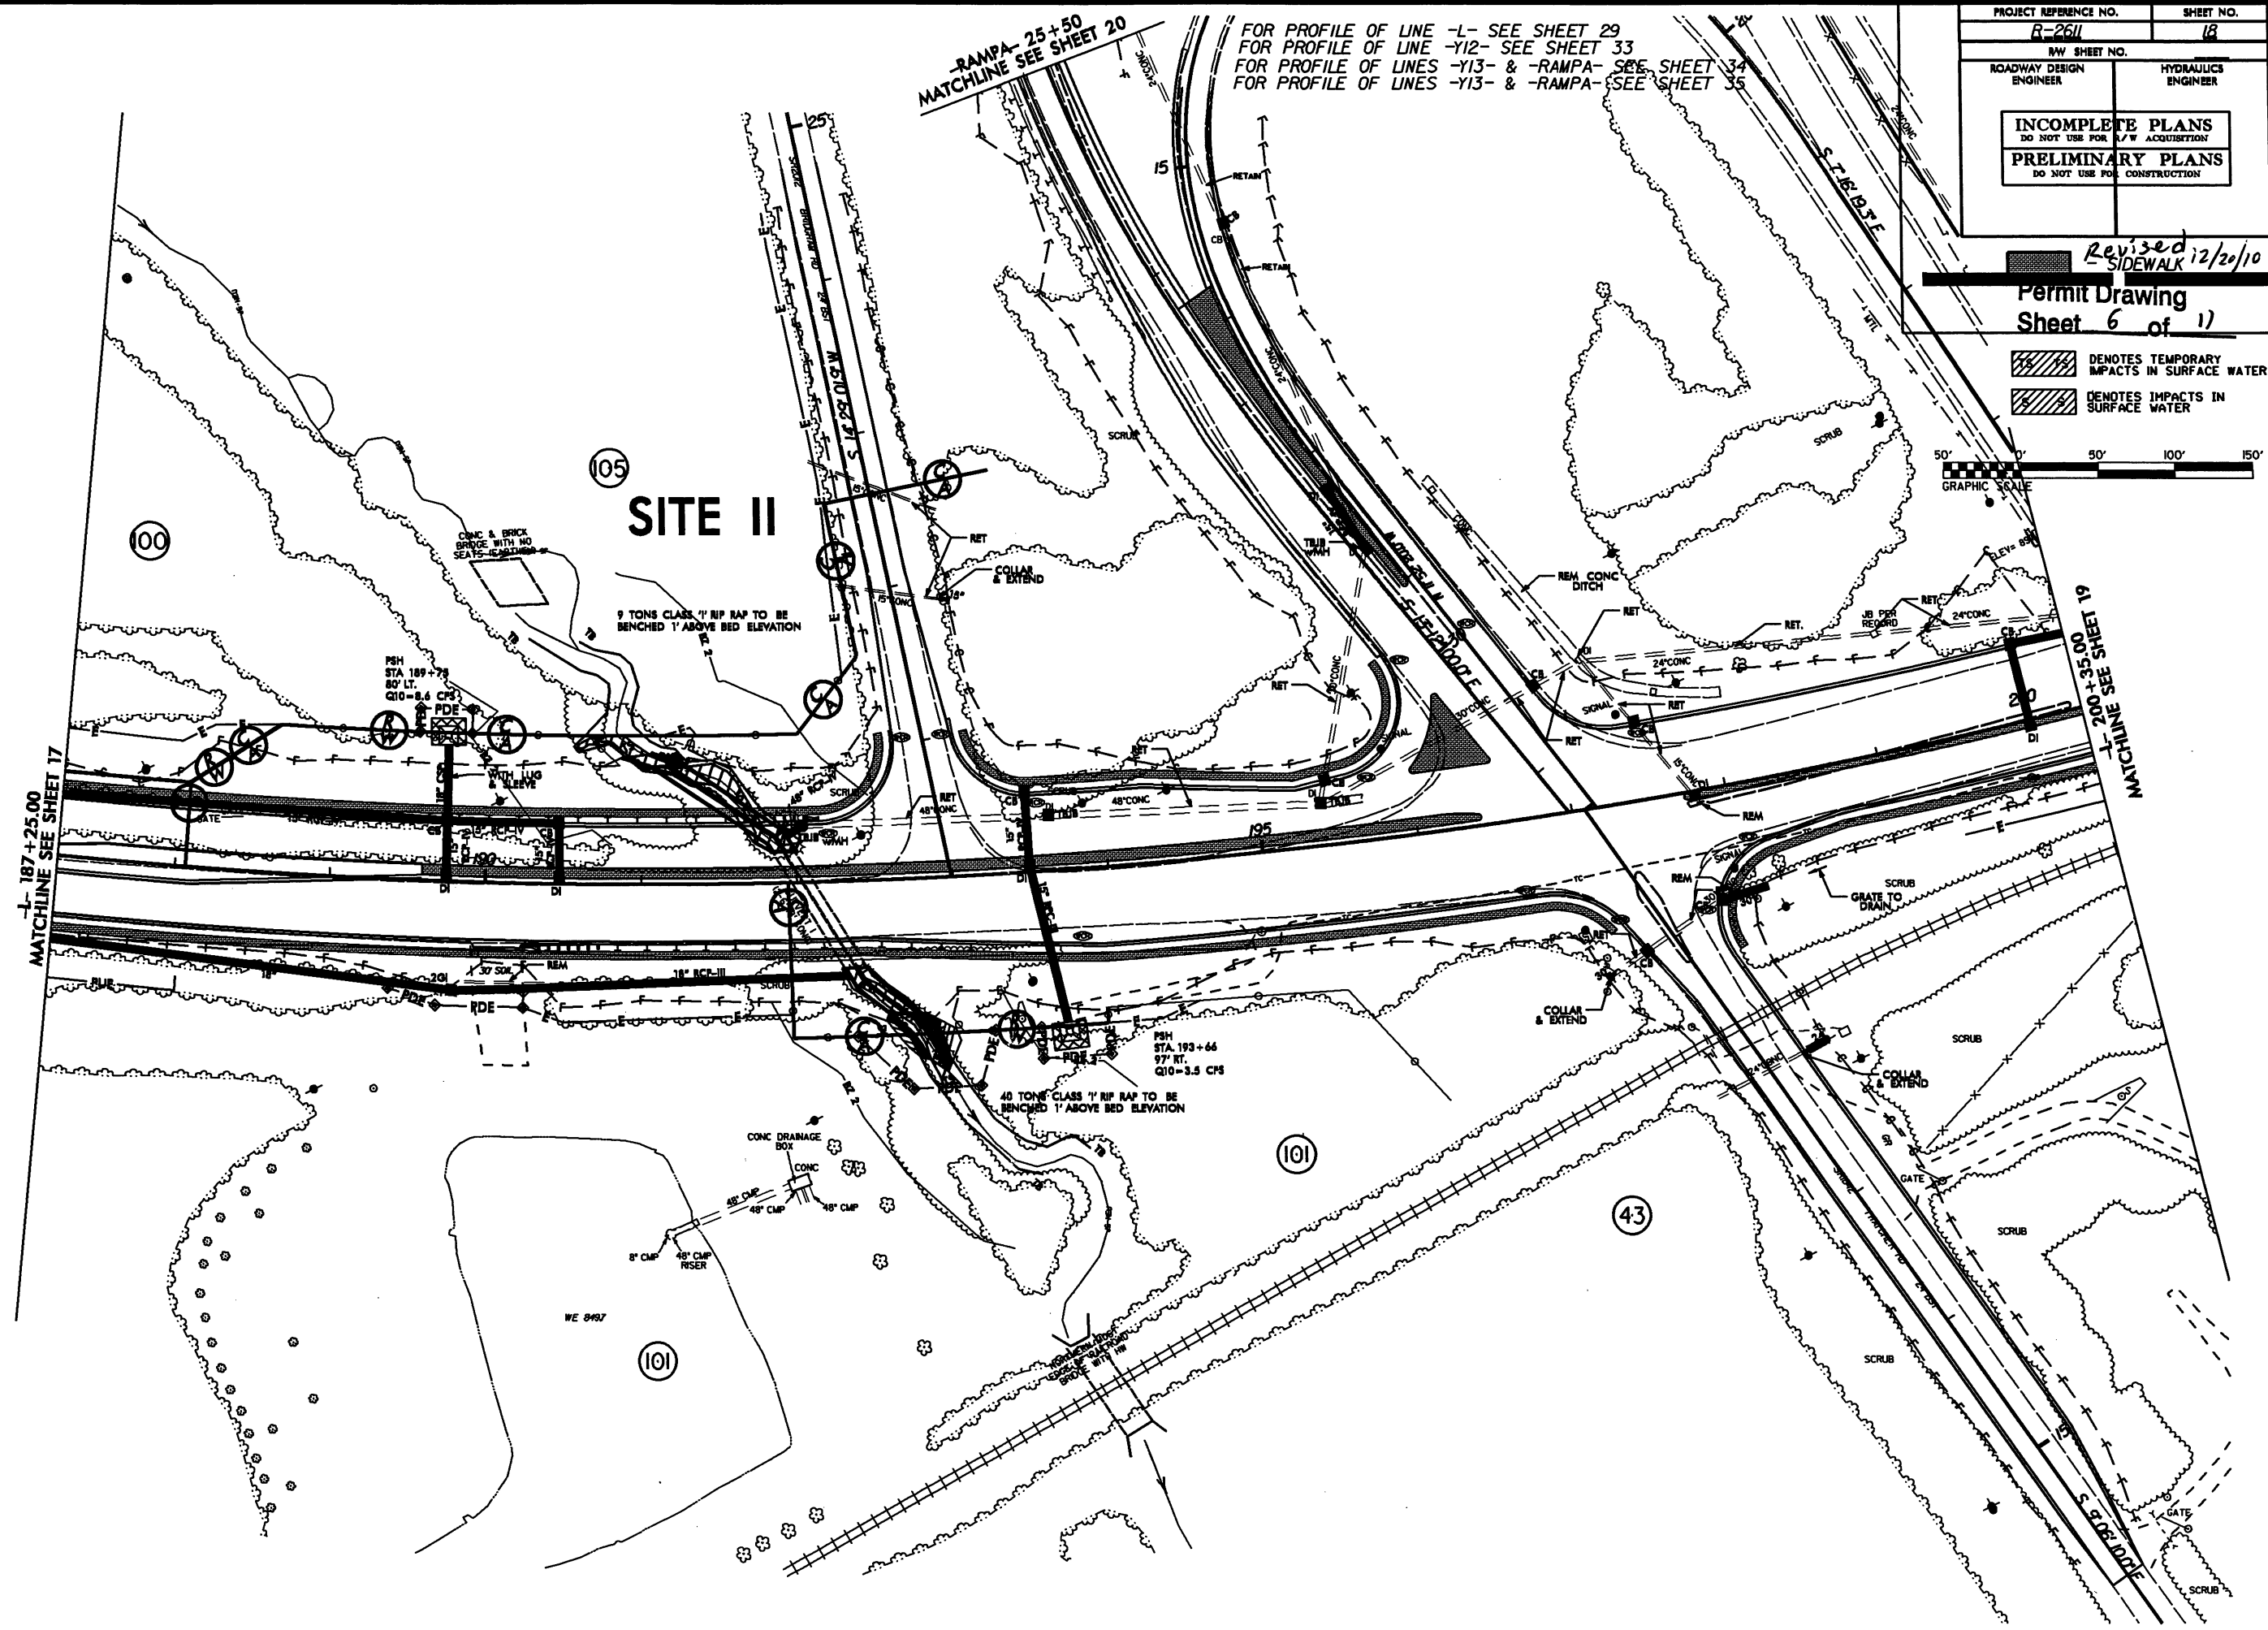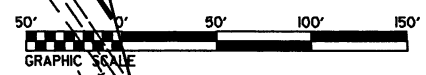

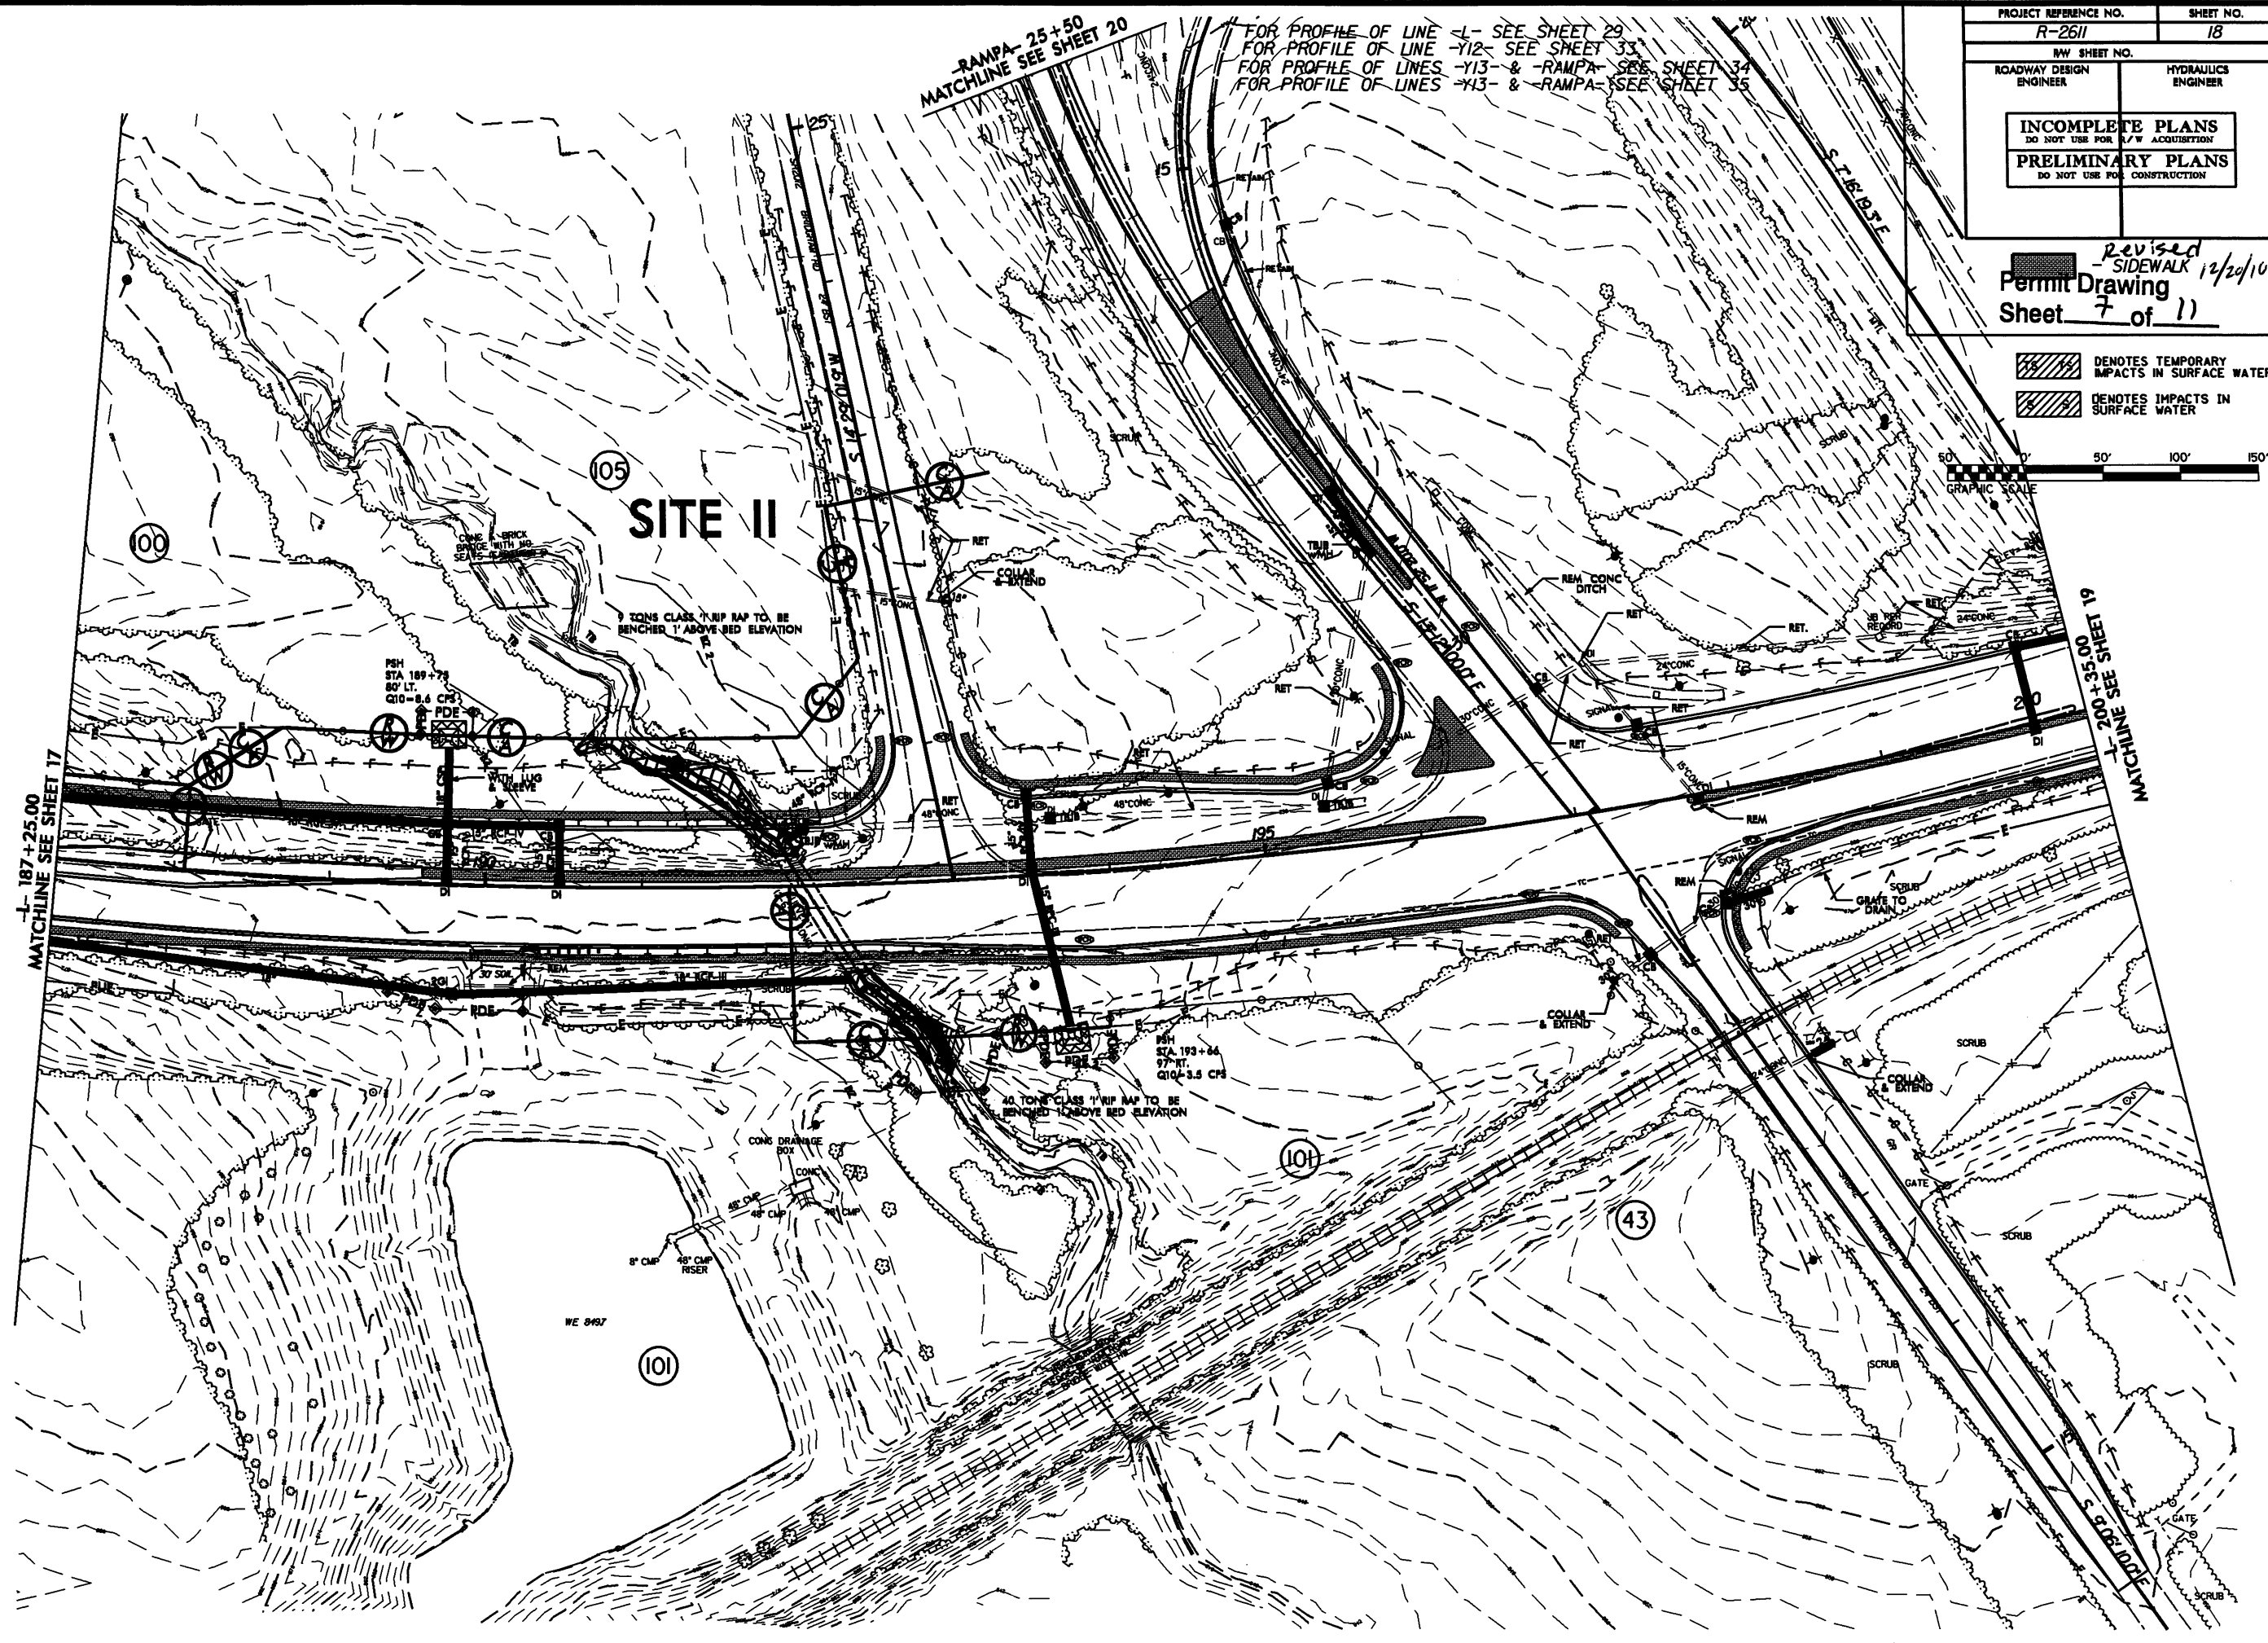

PROJECT REFERENCE NO.	SHEET NO.
R-2611	18
RAW SHEET NO.	
ROADWAY DESIGN ENGINEER	HYDRAULICS ENGINEER
INCOMPLETE PLANS DO NOT USE FOR A/W ACQUISITION	
PRELIMINARY PLANS DO NOT USE FOR CONSTRUCTION	

Permit Drawing
Sheet 8 of 11

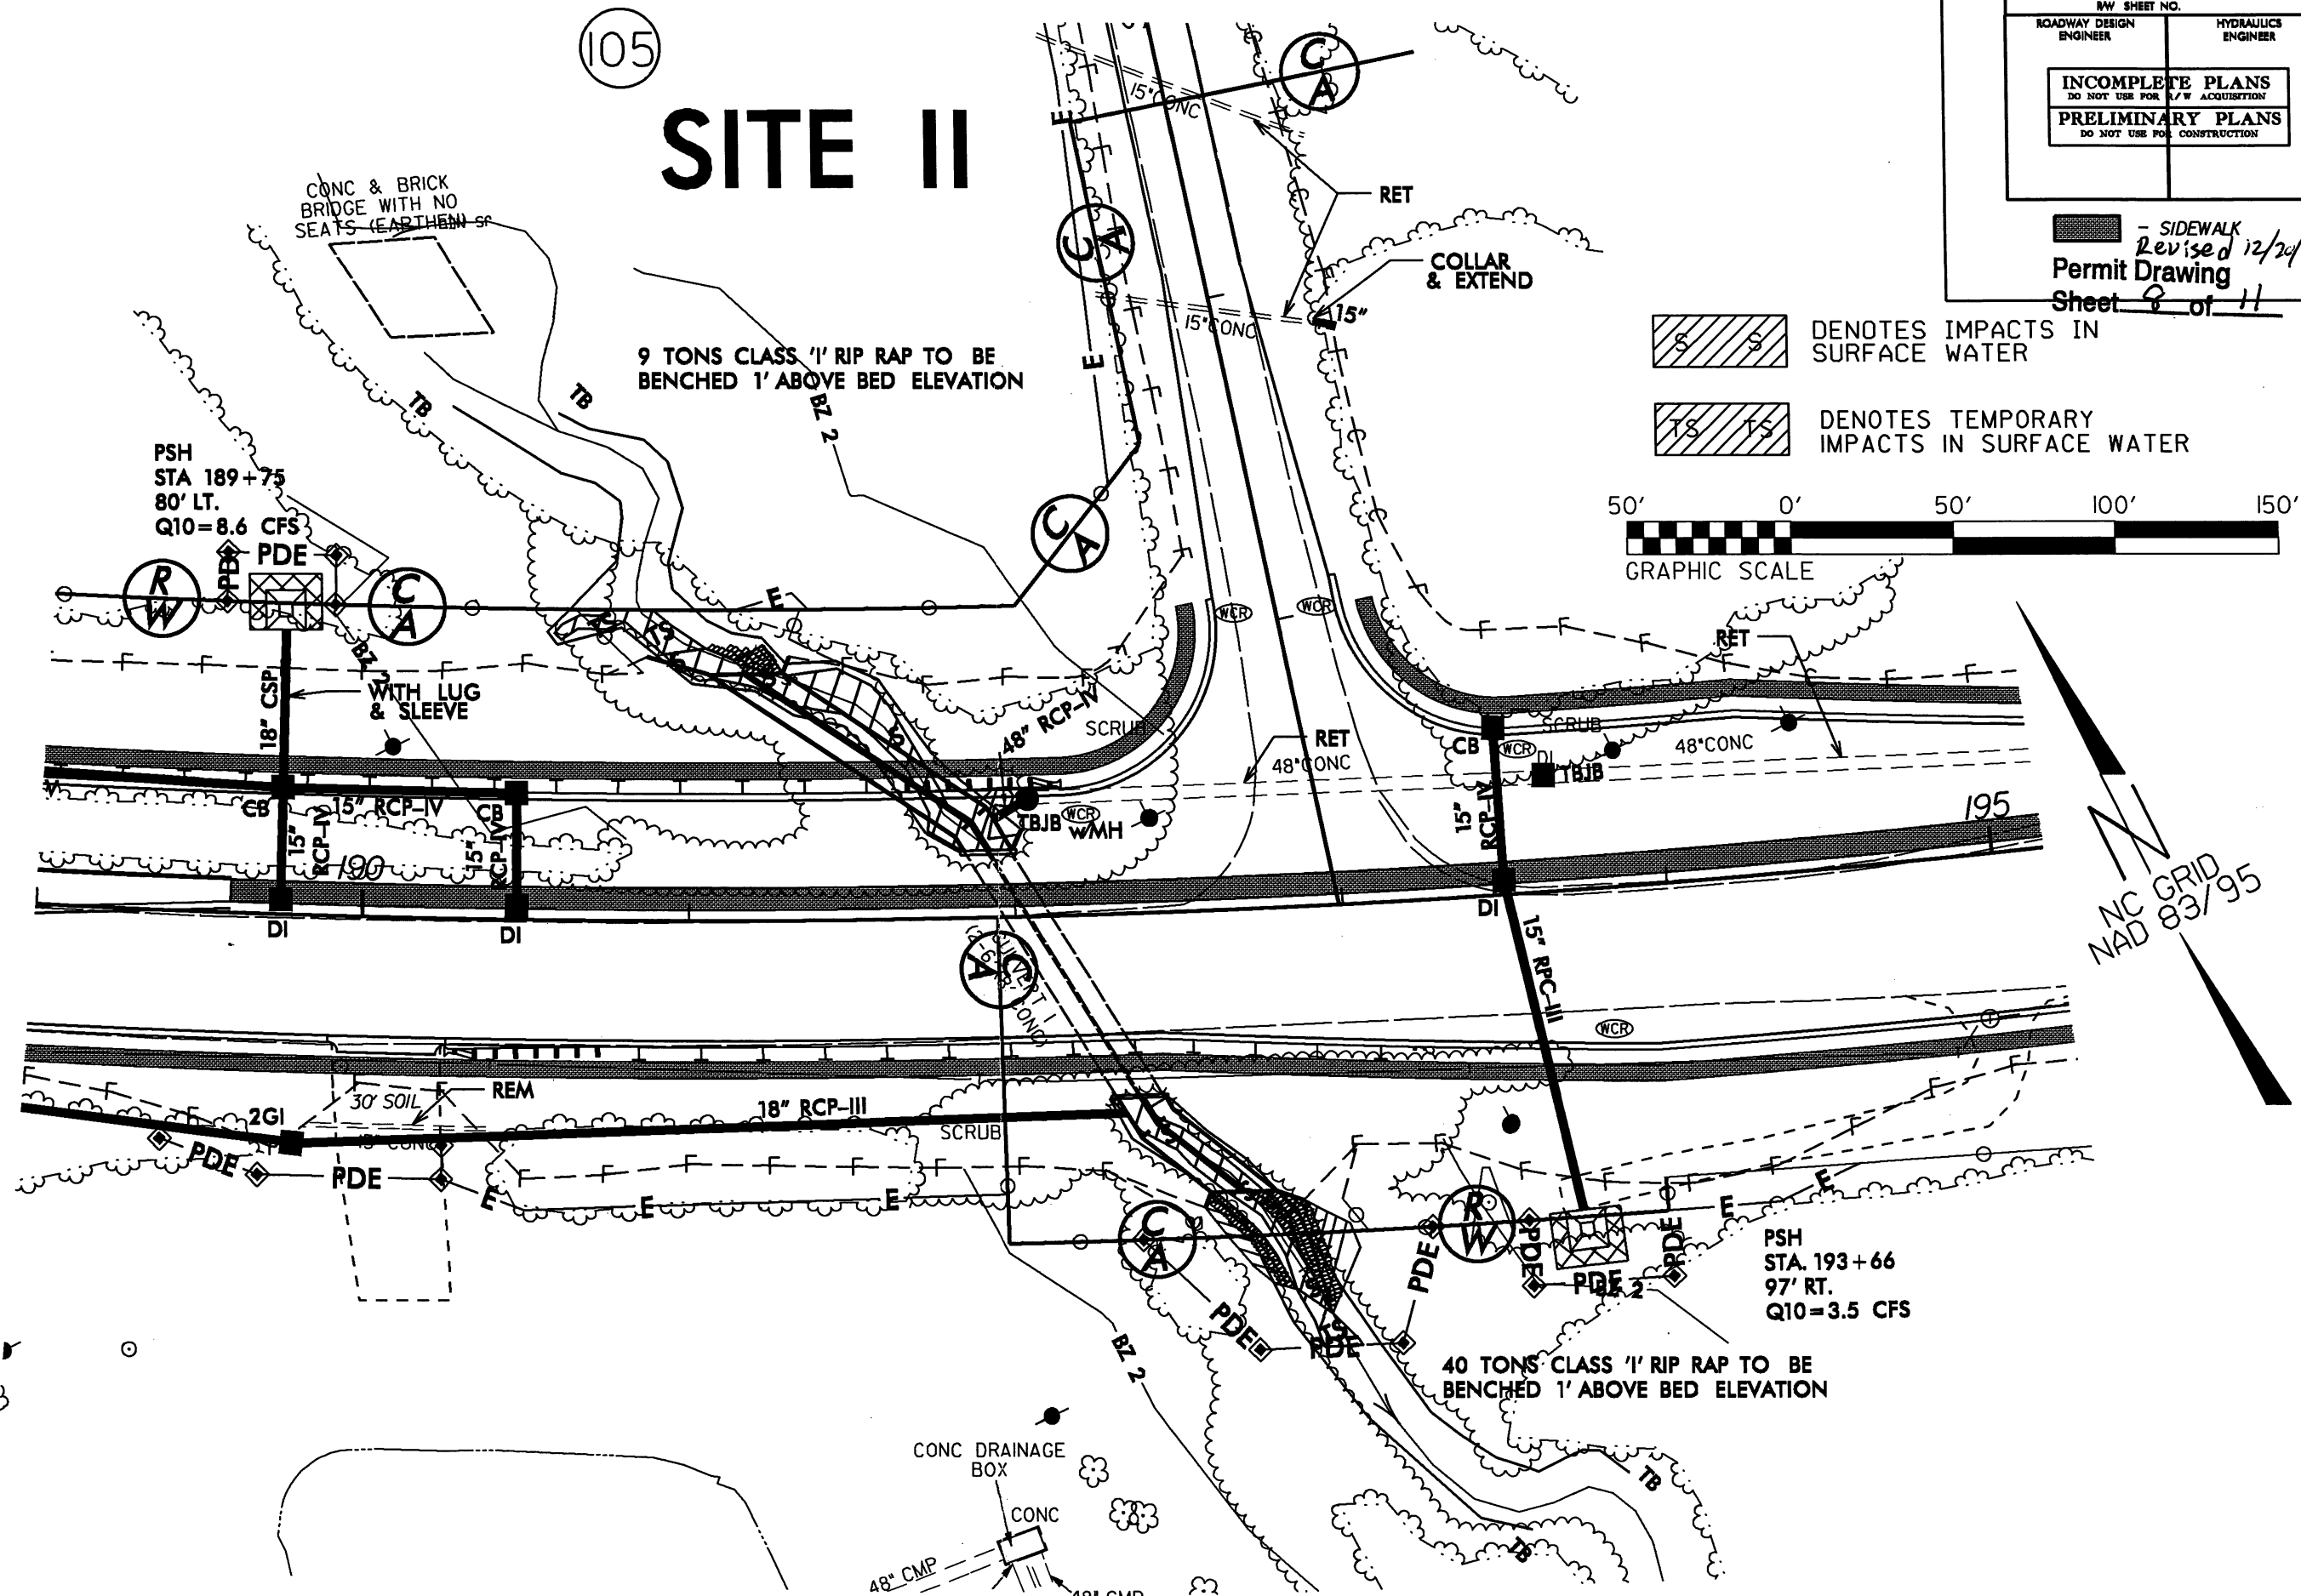


Revised 12/20/10
Buffer Drawing
Sheet 6 of 9



FOR PROFILE OF LINE -L- SEE SHEETS 29 & 30
FOR PROFILE OF LINE -Y15- SEE SHEET 34
FOR PROFILE OF LINE -Y16- SEE SHEET 35
FOR PROFILE OF LINE -LOOPB- SEE SHEET 36

Revised 12/20/10
Buffer Drawing
Sheet 7 of 9

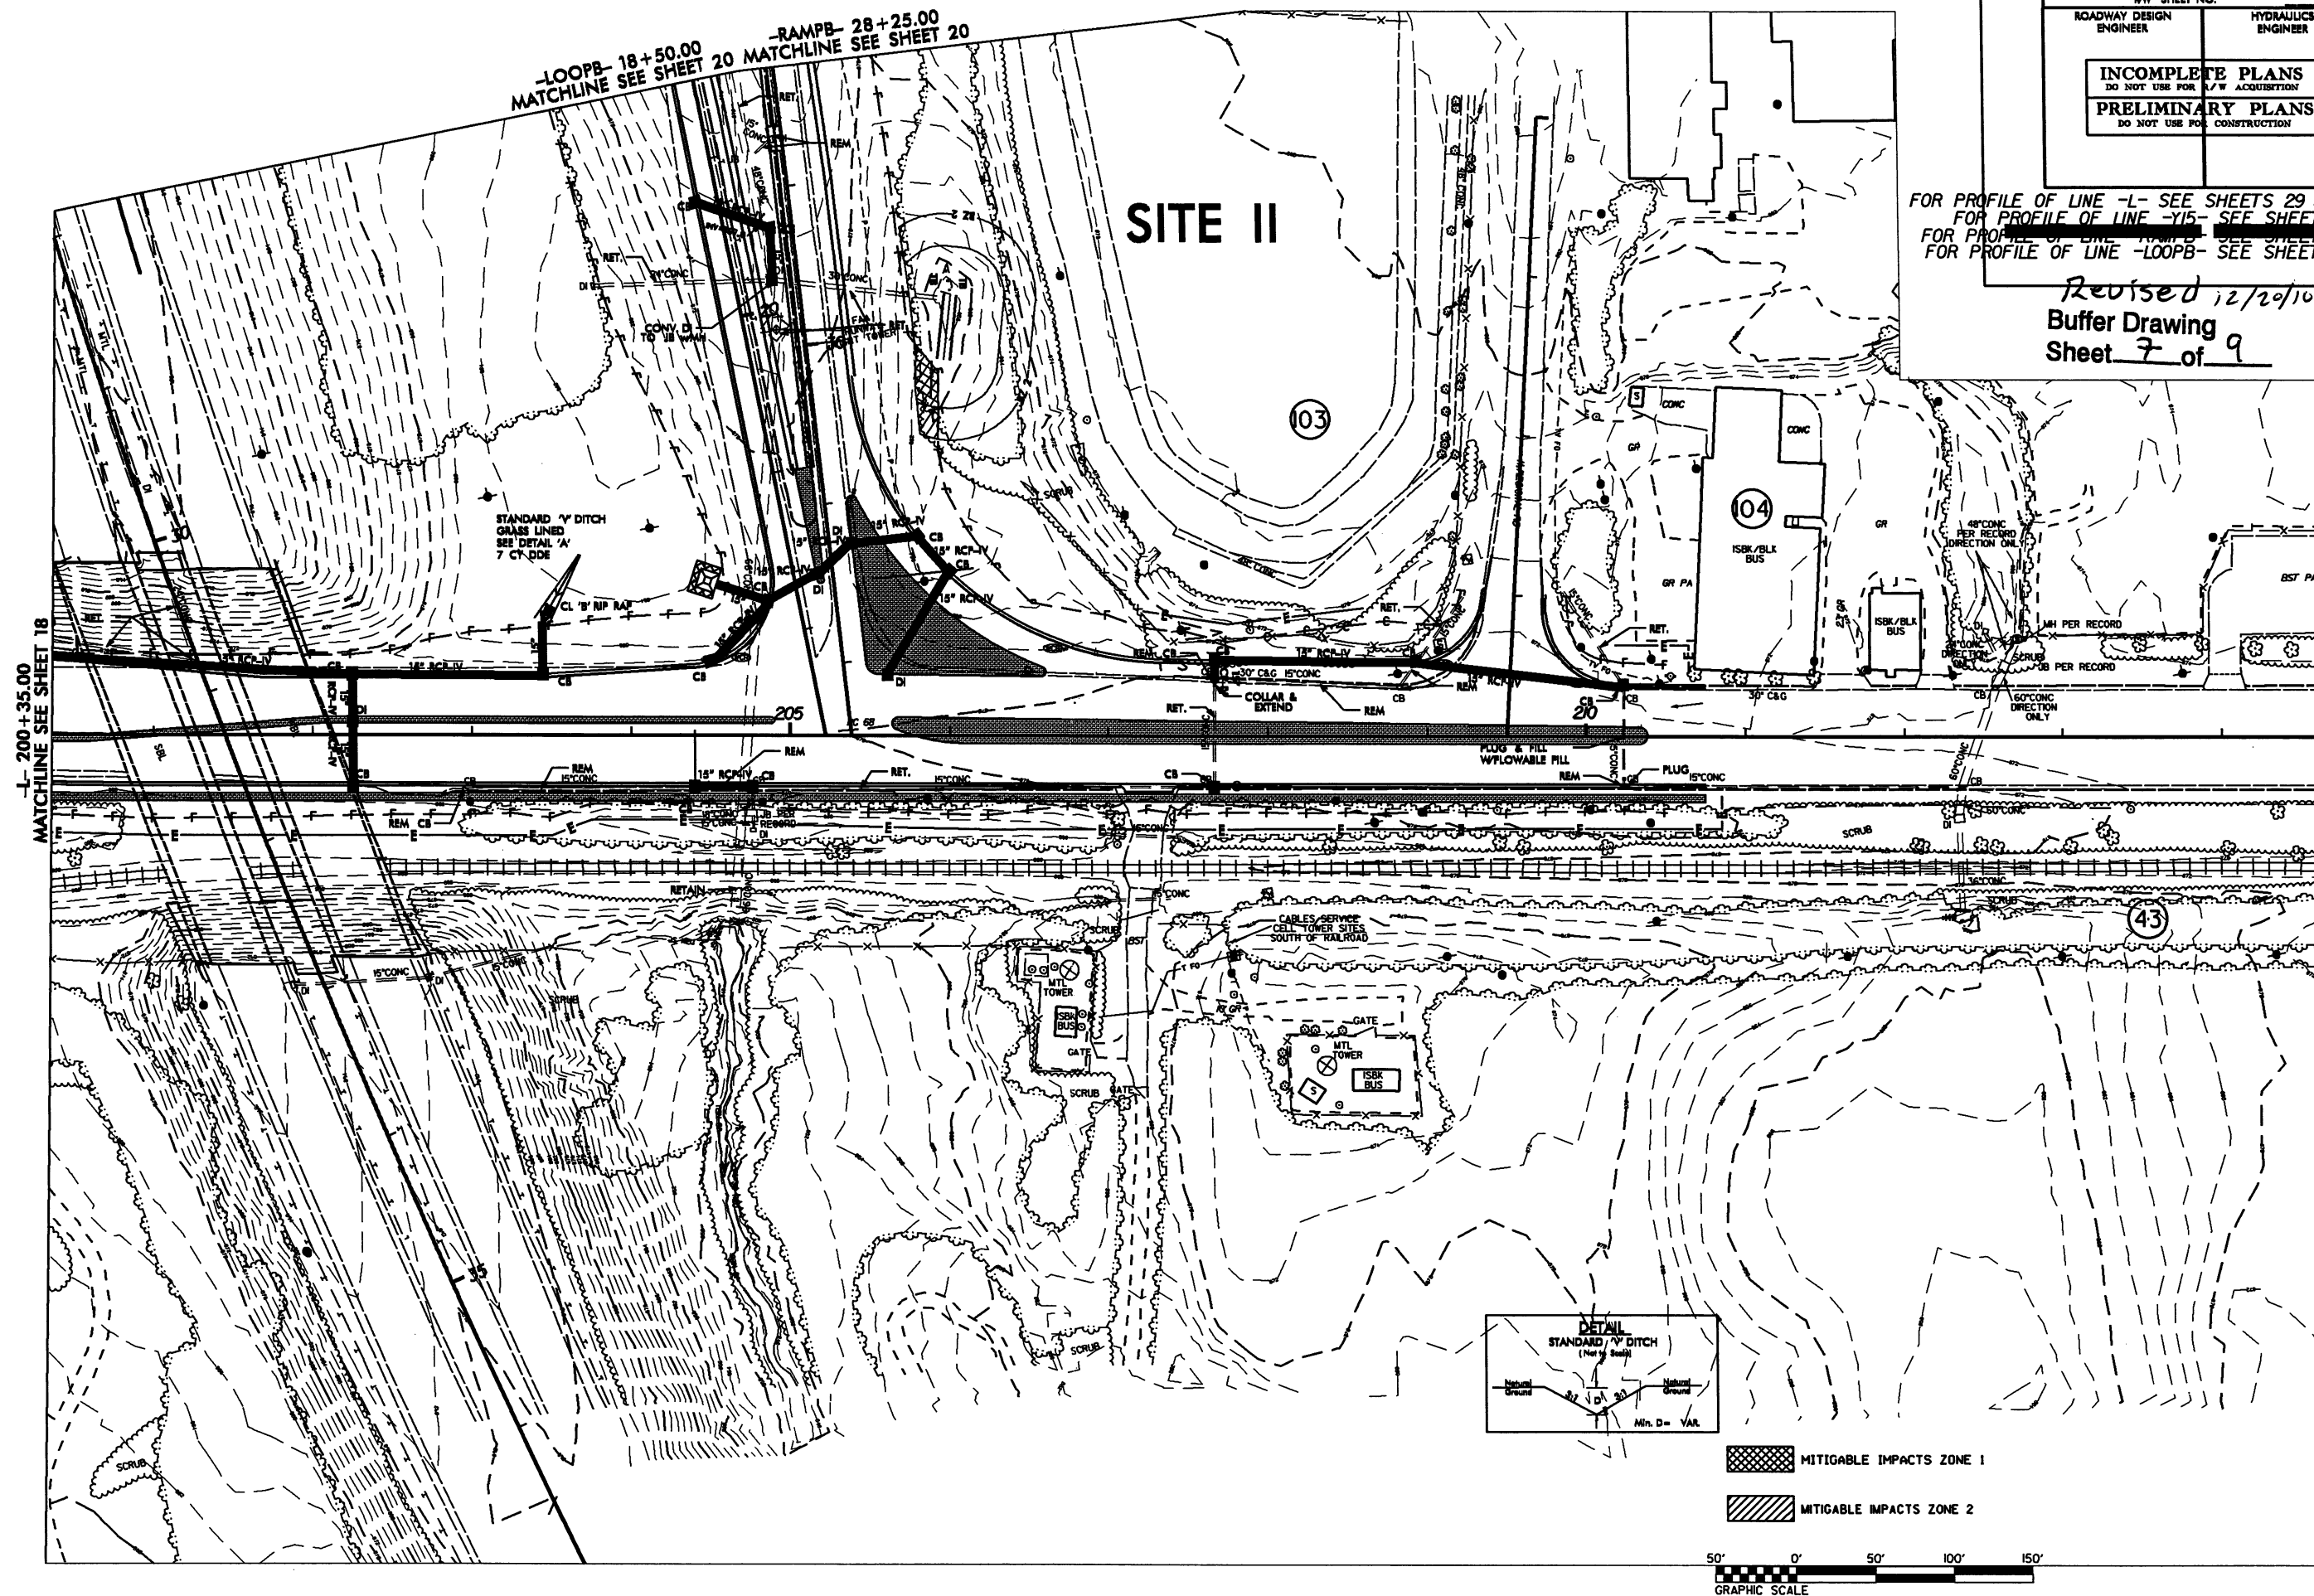


FOR PROFILE OF LINE -L- SEE SHEETS 29 & 30
FOR PROFILE OF LINE -Y15- SEE SHEET 34
FOR PROFILE OF LINE -RAMPB- SEE SHEET 35
FOR PROFILE OF LINE -LOOPB- SEE SHEET 36

A horizontal graphic scale bar. It is divided into four segments by vertical lines. Above the bar, the distances 50', 0', 50', 100', and 150' are marked. The first segment (0 to 50 feet) is filled with a black and white checkerboard pattern. The second segment (50 to 100 feet) is solid white. The third segment (100 to 125 feet) is solid black. The fourth segment (125 to 150 feet) is solid white. Below the bar, the text "GRAPHIC SCALE" is written in a sans-serif font.

 MITIGABLE IMPACTS ZONE 2

Revised 12/24/10
Buffer Drawing
Sheet 6 of 9

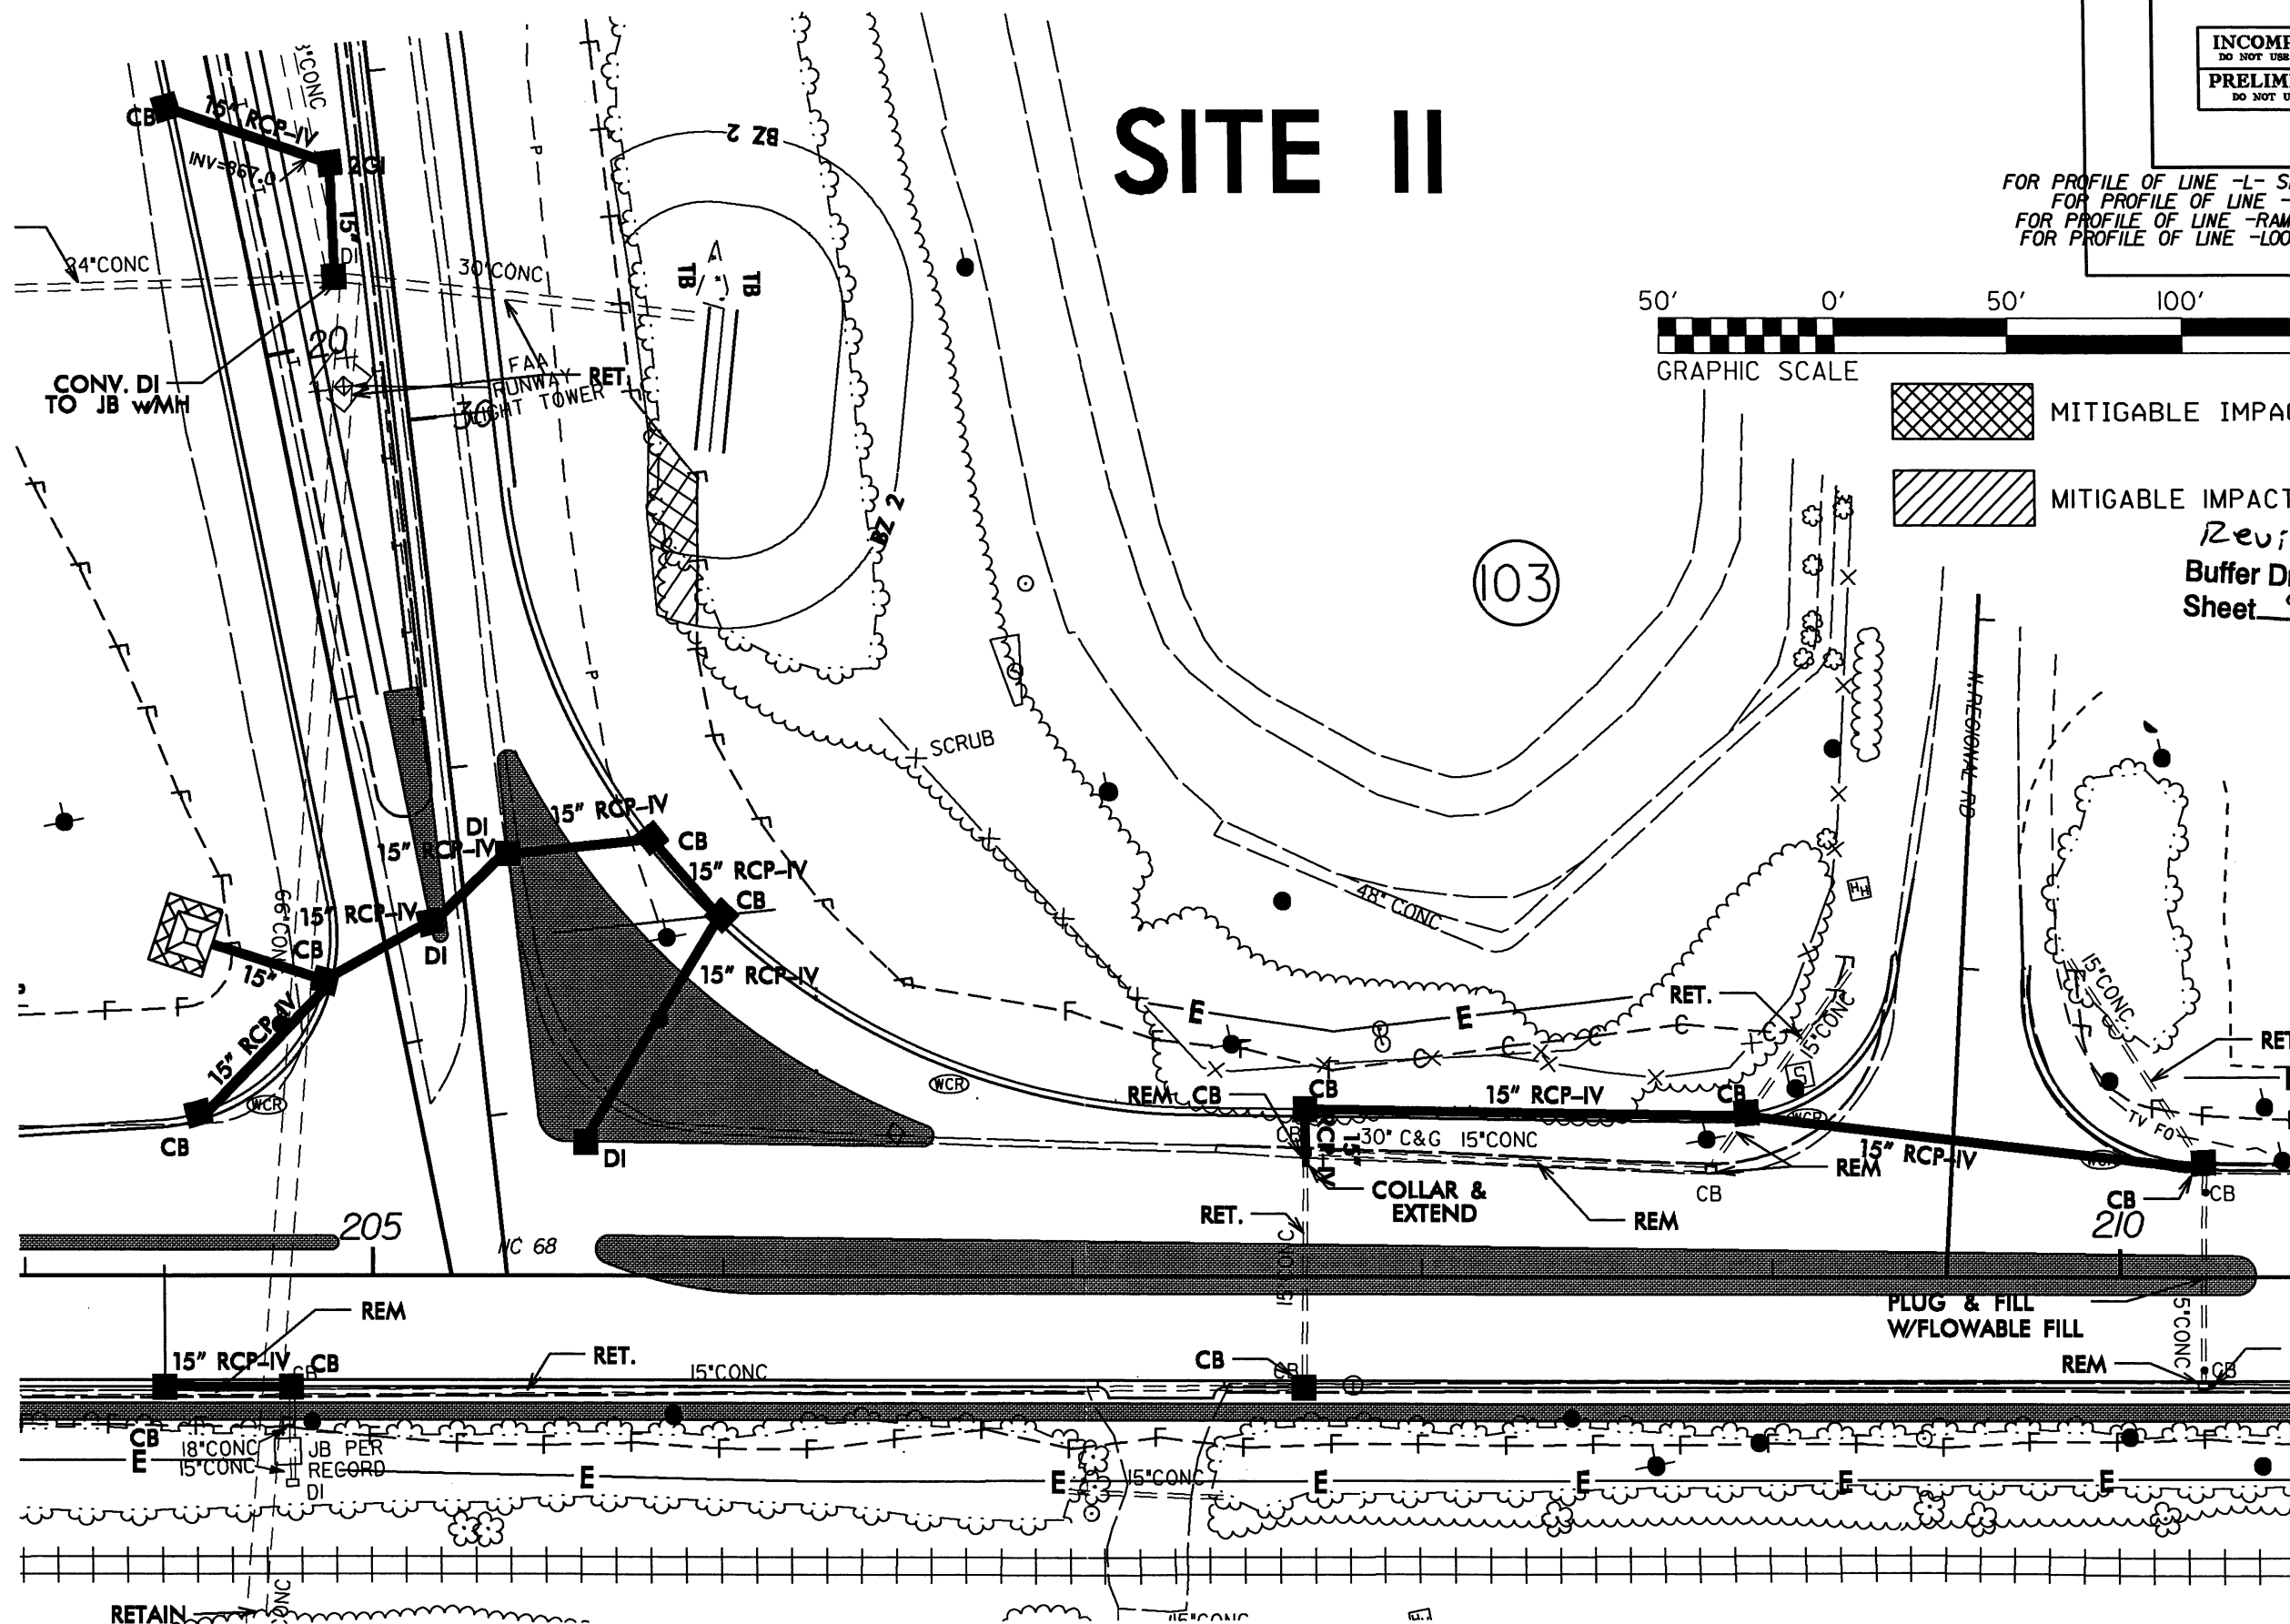

REVISIONS

**-L- 27+75.00
WATCHLINE SEE SHEET 5**

-Y2- 16+50.00
MATCHLINE SEE SHEET 21

(29) PC Sta. 16+59.21 -x2-

PI Sta 17+90.33
 $\Delta = 30^\circ 51' 49.2''$ (LT)
 $D = 12^\circ 03' 44.2''$
 $L = 255.87'$
 $T = 131.12'$
 $R = 475.00'$

PI Sta 36+35.8
 $\Delta = 34^{\circ} 16' 55.4''$
 $D = 4^{\circ} 46' 28.7''$
 $L = 718.00'$
 $T = 370.11'$
 $R = 1,200.00'$

FOR PROFILE OF LINE -L- SEE SHEETS 23 & 24
FOR PROFILE OF LINE -Y2-, -Y3-, & -Y3A- SEE SHEET 31
FOR PROFILE OF LINE -Y4- SEE SHEET 32

 - ~~NO SLOW WALK~~
POT Sta. 10+91.83 -Y4-

-Y4-

PI Sta 12+87.92
 $\Delta = 14^\circ 56.9'$ (RT)
 $D = 100' 00.0''$
 $L = 124.9'$
 $T = 62.46'$
 $R = 5729.58'$

DROP BOX DETAIL

*NOT TO SCALE

TOP IL. 928 PROPERTY

INV. 924.02'

34" CSP (12 GAGE)

84" CSP (12 GAGE)

2 TONS CLASS 'Y' RIF RAP

INV 926.22'

INV. 928.02'

$210 = 38 \text{ CSP}$
 $8 = 0.002$
 $110 = 3.5 \text{ F50}$

-Y3A-

PI Sta 12+05J4
 $\Delta = 1^{\circ} 29' 32.8''$ (LT)
 $D = 3^{\circ} 49' 11.0''$
 $L = 39.07'$
 $T = 19.54'$
 $R = 1500.00'$

PI Sta 14+29.92	PI Sta 16+76.44
$\Delta = 8^\circ 29' 56.4''$ (RT)	$\Delta = 15^\circ 29' 43.2''$ (RT)
$D = 7^\circ 52' 13.1''$	$D = 9^\circ 06' 32.5''$
$L = 107.99'$	$L = 170.11'$
$T = 54.09'$	$T = 85.58'$
$R = 728.00'$	$R = 629.00'$

Sta. 13+75.83 -Y3

PT Sta. 12+24.67

POT Sta. 10+00.00 -Y3A-

-Y3-

PC Sta. 15+90.86 -Y3-

DEVANE & MARSHA B, DAVID DWAYN
DB 3356 PG 708

BARNARD, JOAN WELI


JAMES BUTLER
DB 7051 PG 1706

K SOUTHERN
WAY CO

\$\$\$\$\$SYTIME\$\$\$\$\$

ENGINEER
Revised
12/20/10

PRELIMINARY PLANS
DO NOT USE FOR CONSTRUCTION

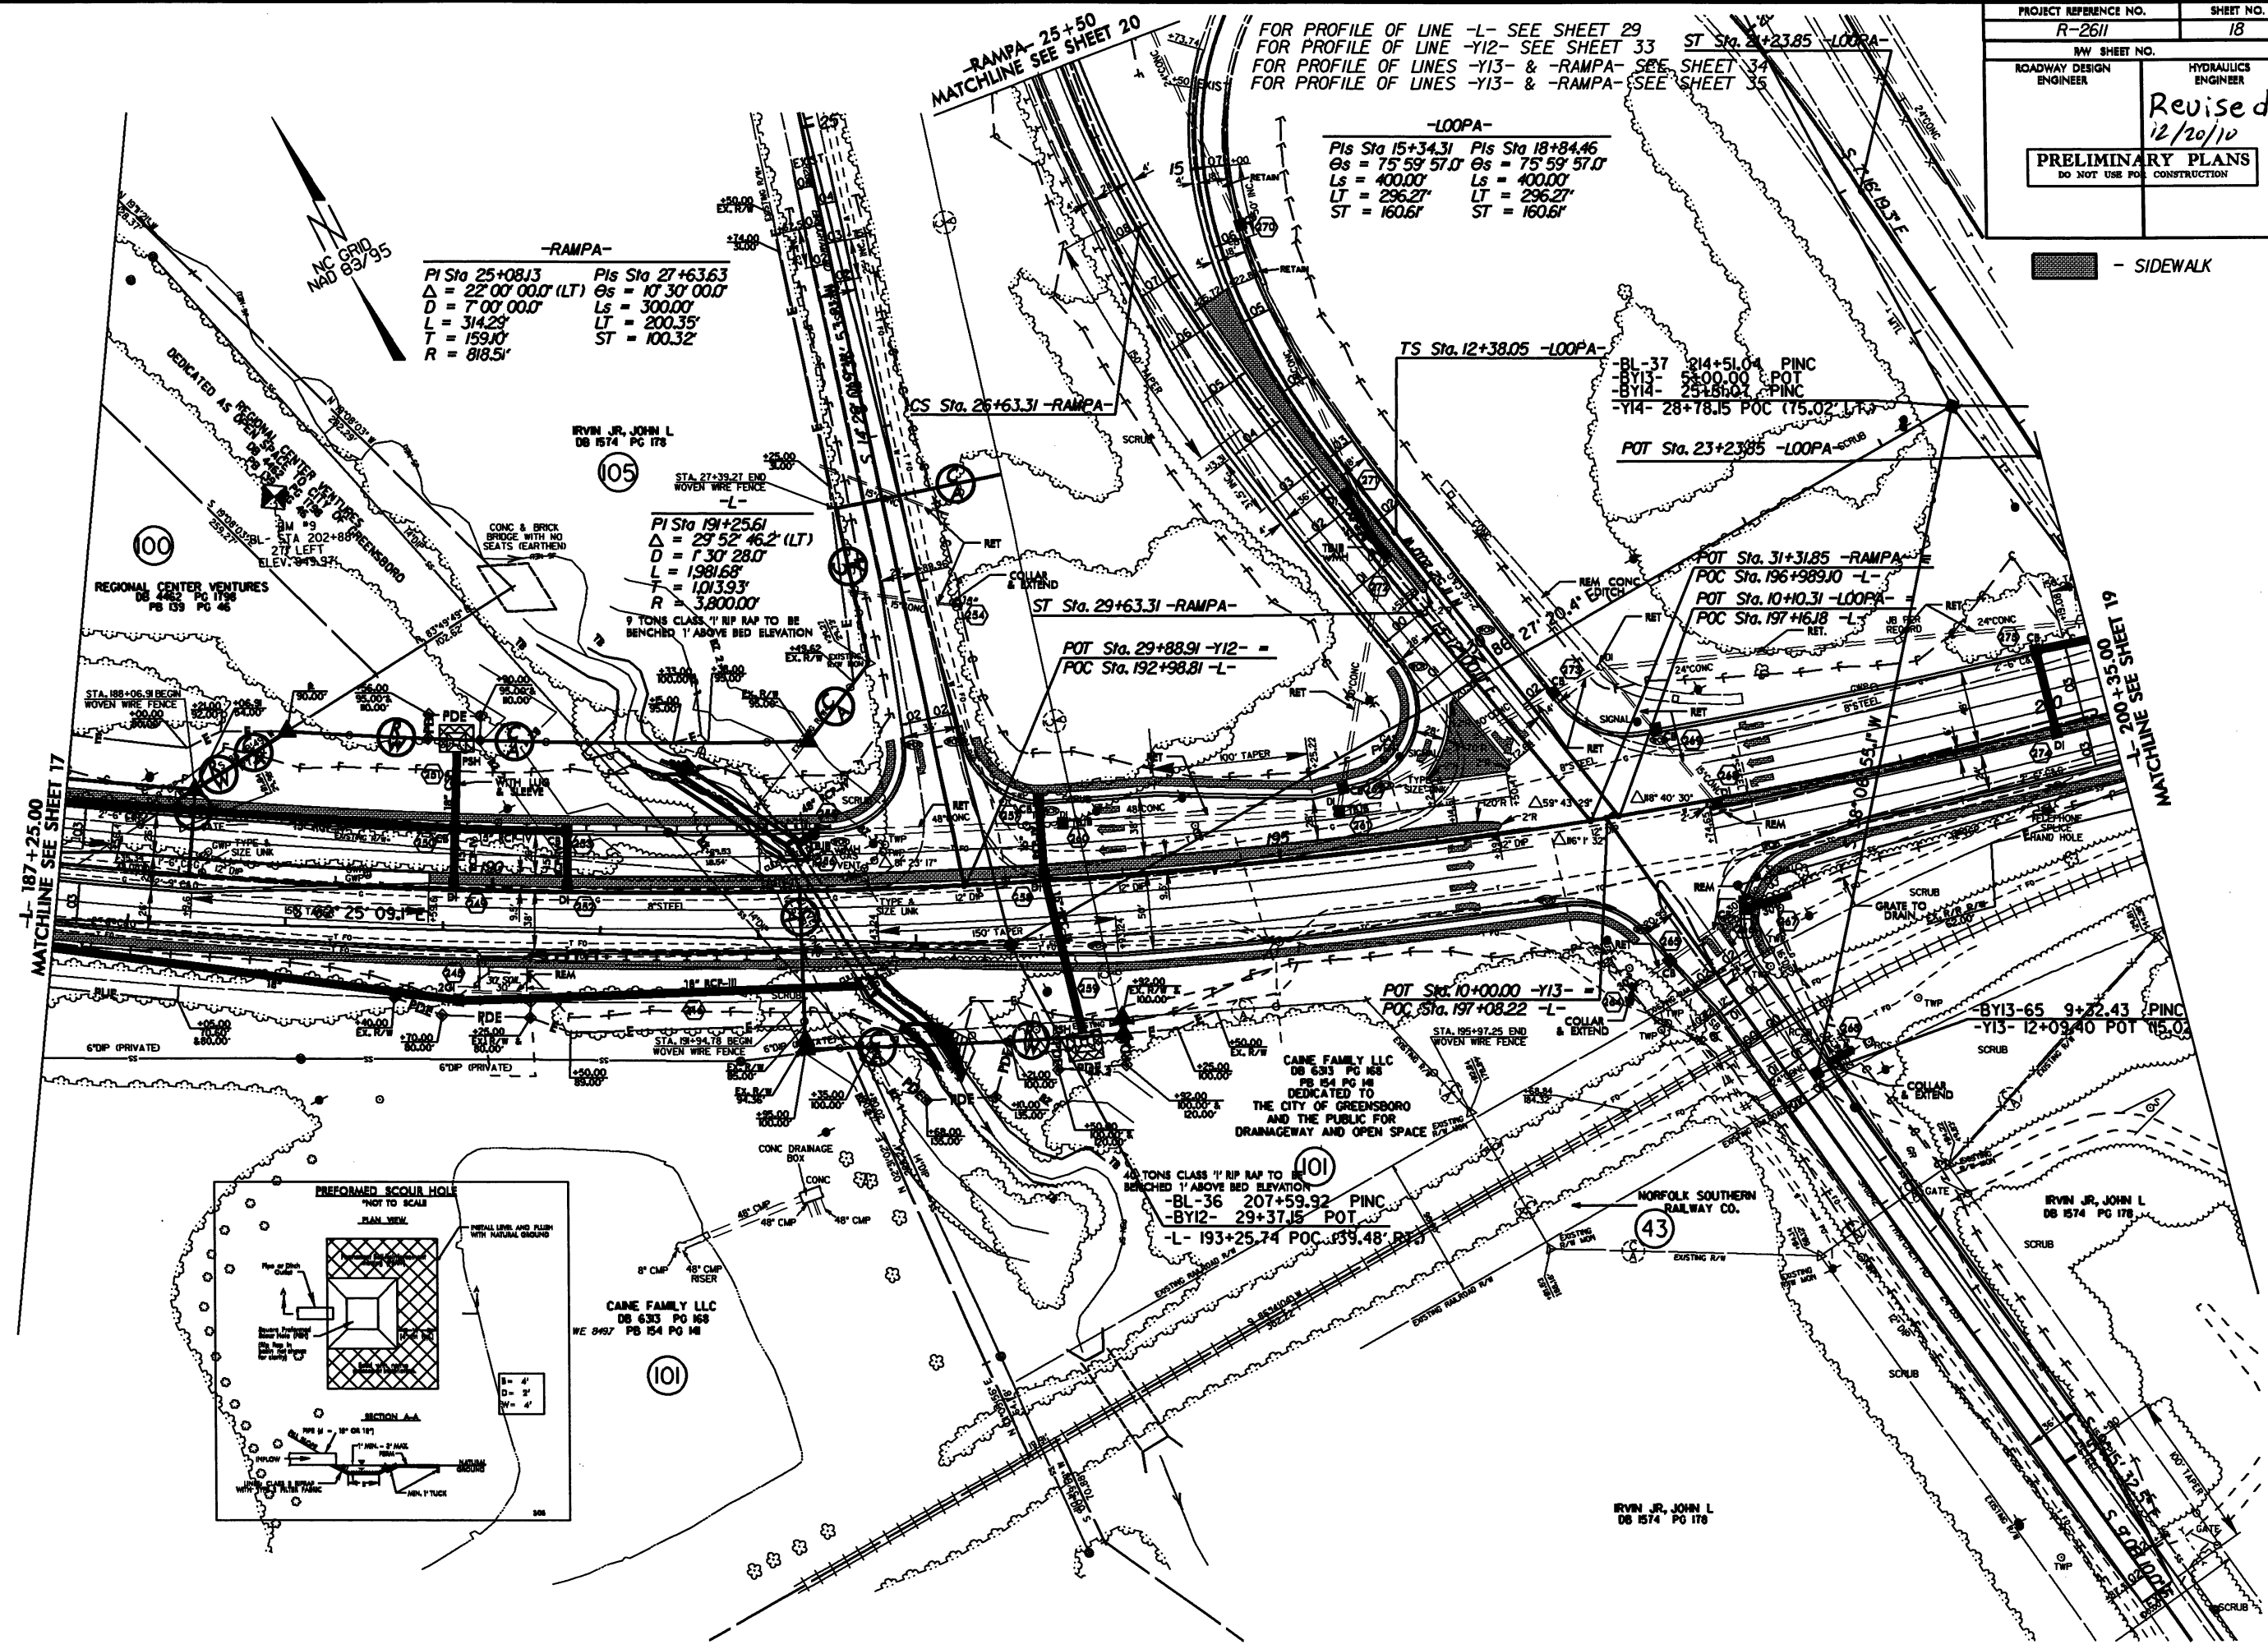 - SIDEWALK

**-L- 187+25.00
MATCHLINE SEE SHEET 17**



 L- 200 + 35.00 SHEET 19

 MATCHLINE SEE


REVISIONS

R/W Revisions Combined Parcel 101 and 102 as Parcel 101. Added PUE to Parcel 101.wb 4/7/10

8/17/99

SYTIME DGN

REVISIONS
R/W Revisions Updated existing topographic data. wtb 4/7/10

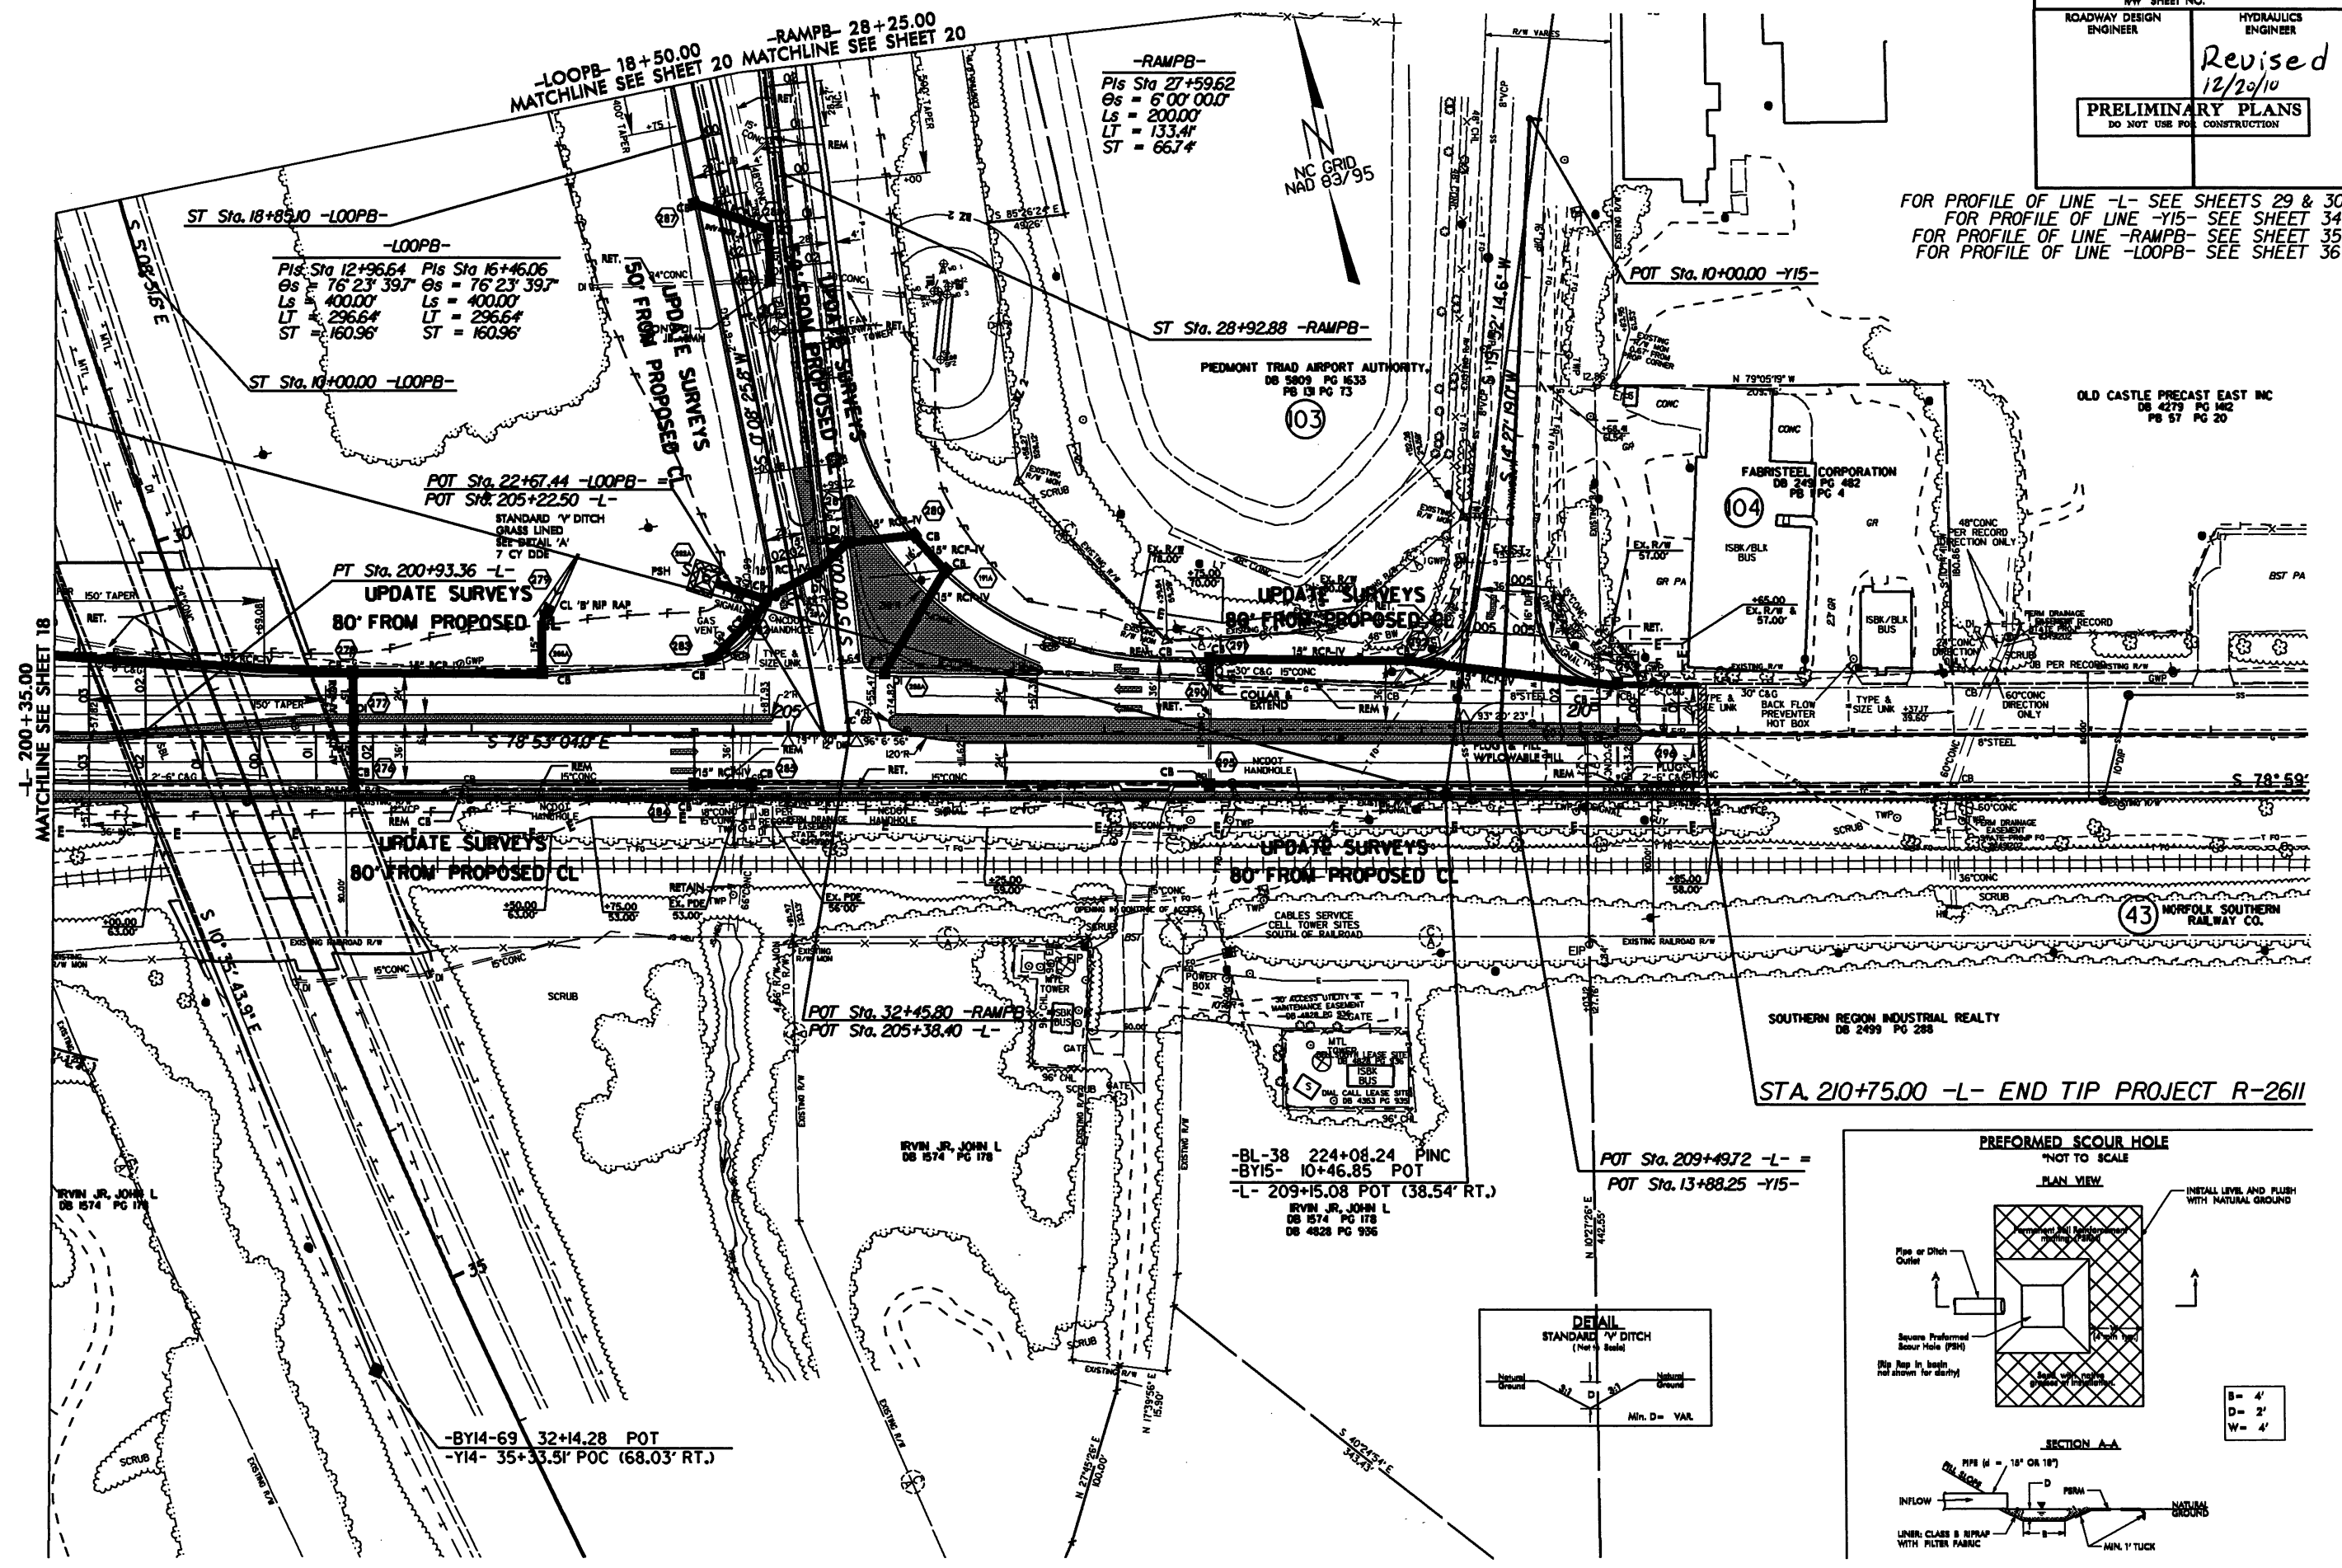

FOR PROFILE OF LINE -L- SEE SHEETS 29 & 30
FOR PROFILE OF LINE -Y15- SEE SHEET 34
FOR PROFILE OF LINE -RAMPB- SEE SHEET 35
FOR PROFILE OF LINE -LOOPB- SEE SHEET 36

STA. 210+75.00 -L- END TIP PROJECT R-2611

