
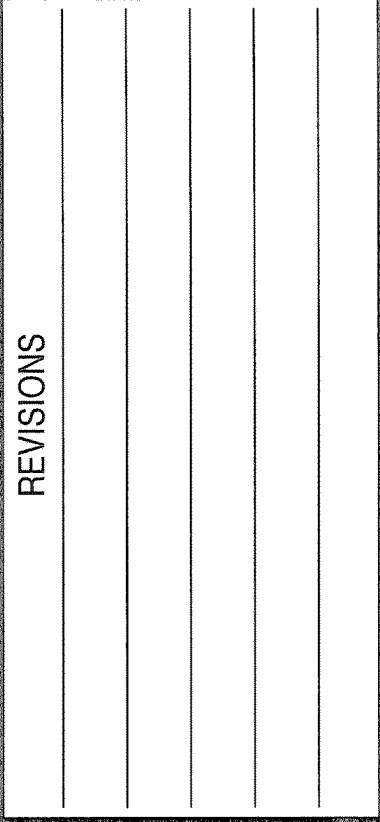


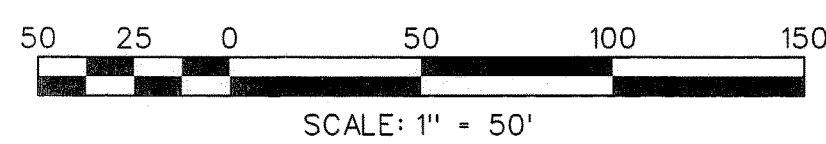

WAKE COUNTY	CITY OF RALEIGH	NORTH CAROLINA
SMITH CREEK INTERCEPTOR IMPROVEMENTS		
36" / 30' SANITARY SEWER - STA. 179+50 TO STA. 194+25		
(10') COLLECTOR 7 - STA. 0+00 TO STA. 2+15.73		
(16') COLLECTOR 8A - STA. 0+00 TO STA. 0+23.15		
(24') COLLECTOR 8B - STA. 0+00 TO STA. 0+40.17		

DESIGNED BY:	BJPO
DRAWN BY:	EBM
CHECKED BY:	DLC
PROJECT NO.:	2466-BD
DATE:	DECEMBER 2012
SCALE:	HORZ.: 1" = 50' VERT.: 1" = 5'
SHEET	16 OF 37

16

16