

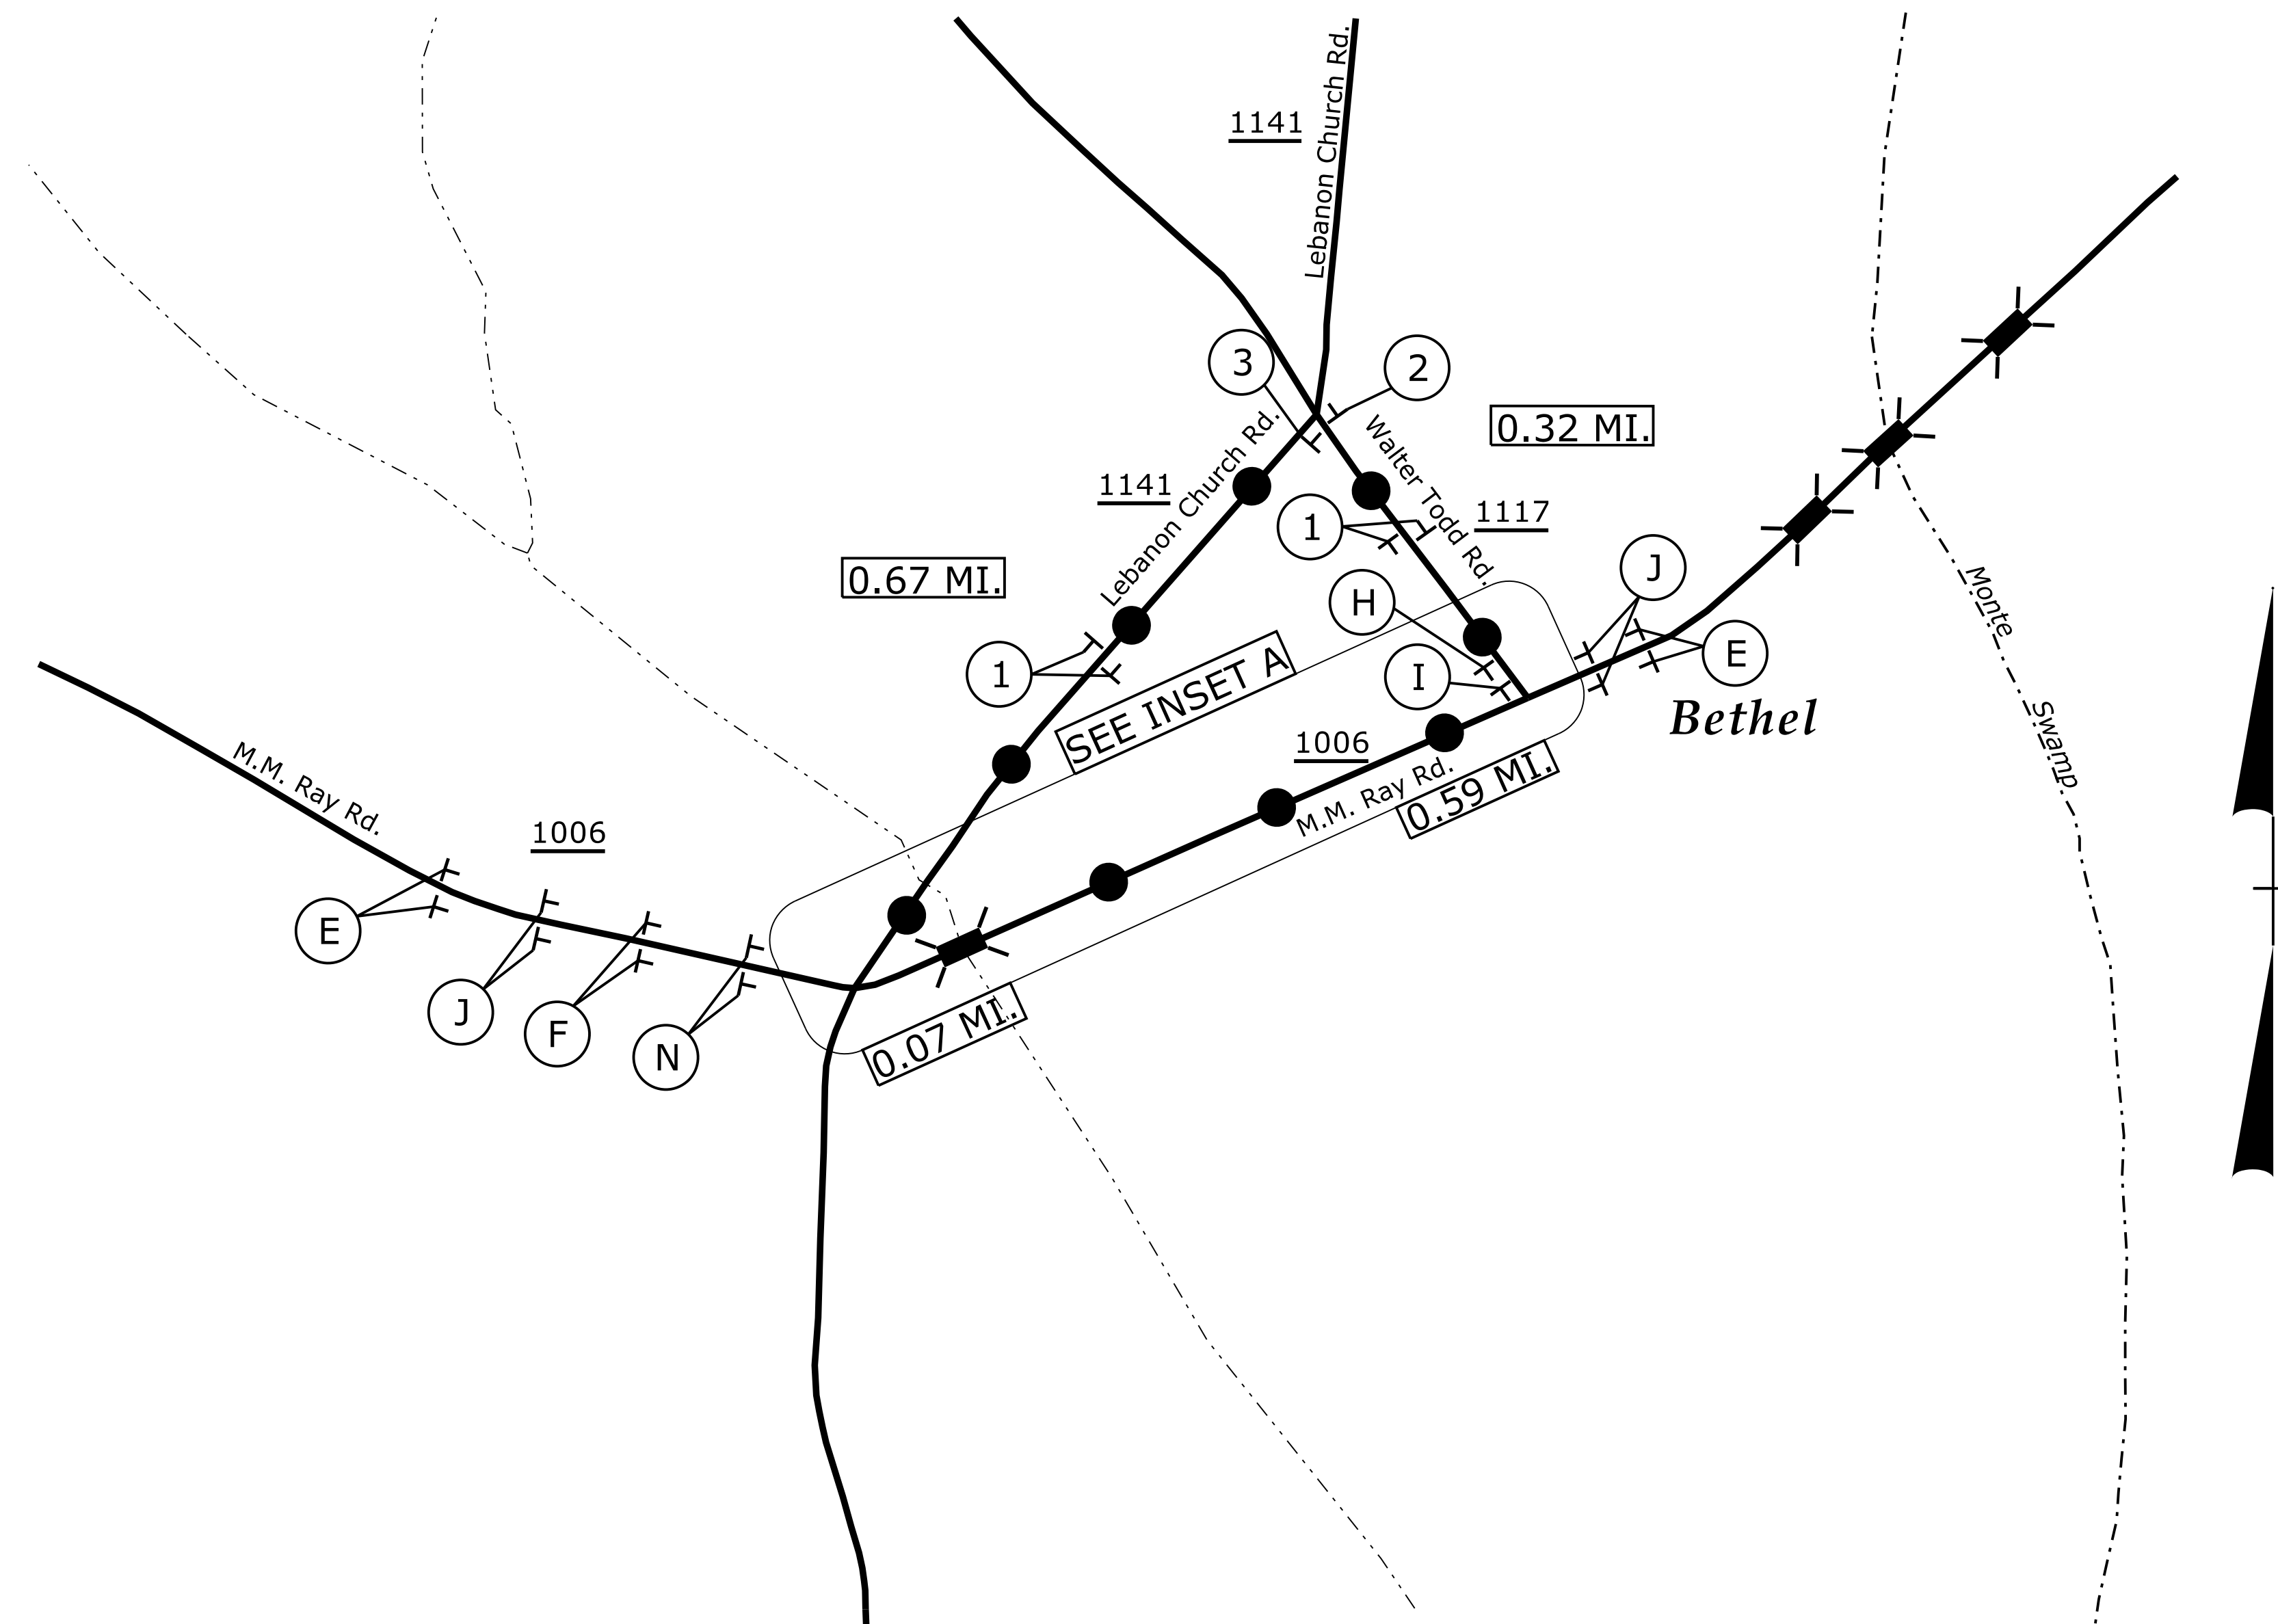


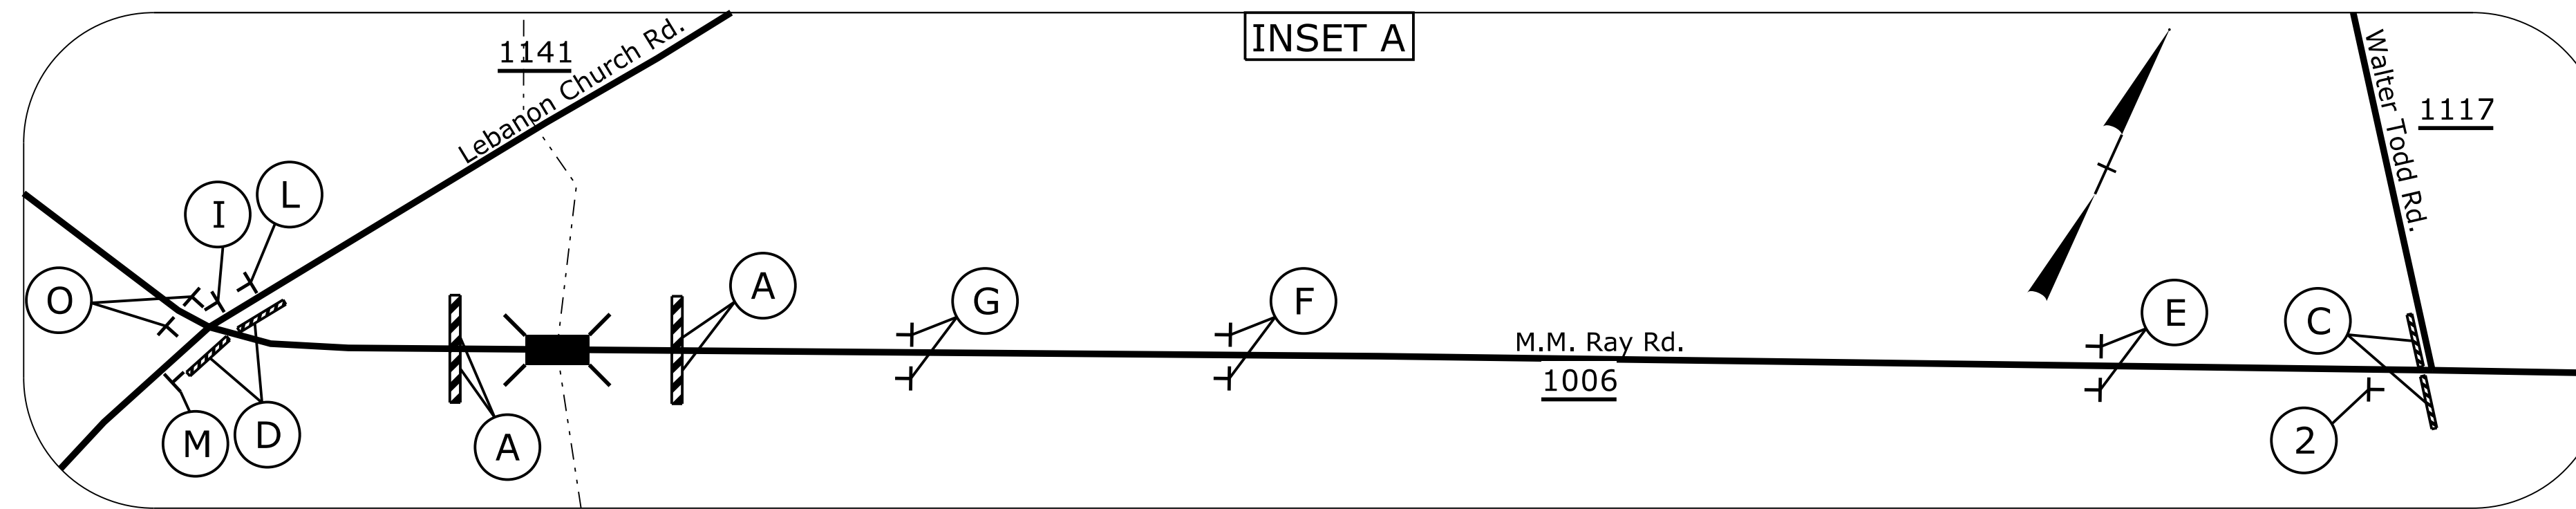

NOTE: SEE RSD 1101.03, SHEETS 1101.01 AND 2 OF 9
FOR ADVANCED WARNING SIGNAGE
AND BARRICADE PLACEMENT.

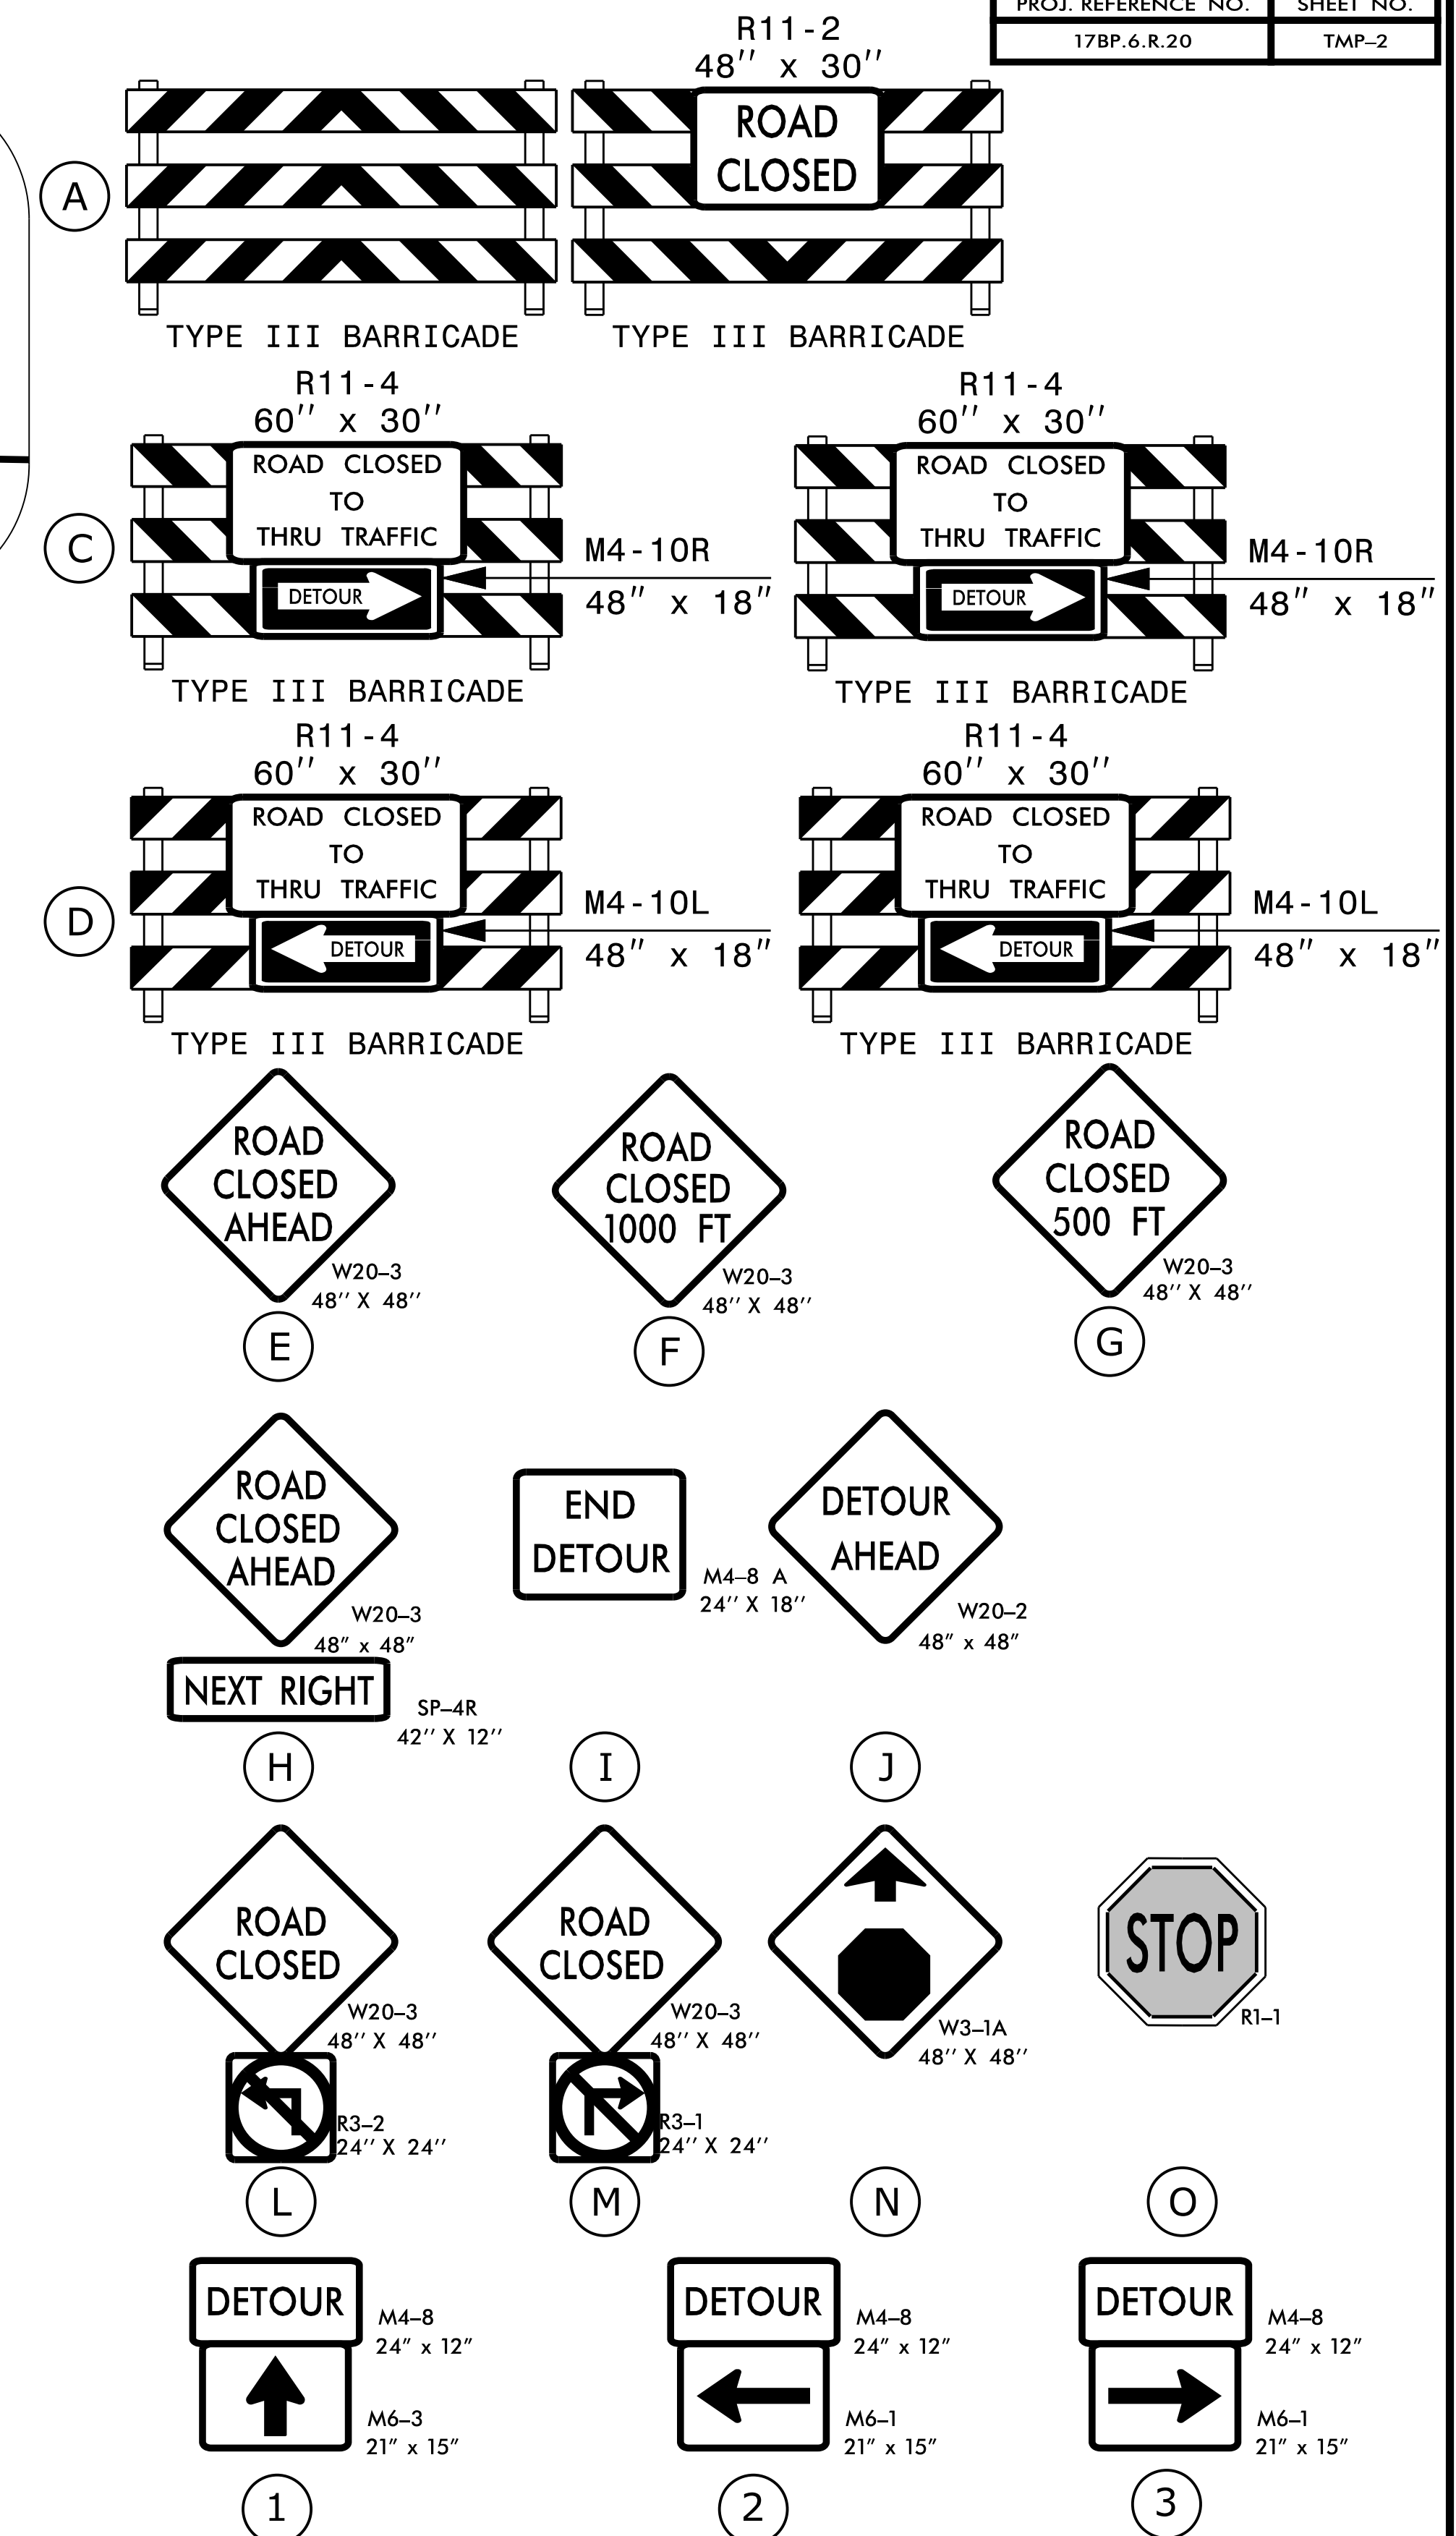


APPROVED: _____ DATE: _____

SEAL

NORTH CAROLINA
PROFESSIONAL
SEAL
022037
STEPHEN T. SMALL WOOD
ENGINEER

SEAL NOT VALID UNLESS SIGNED AND DATED

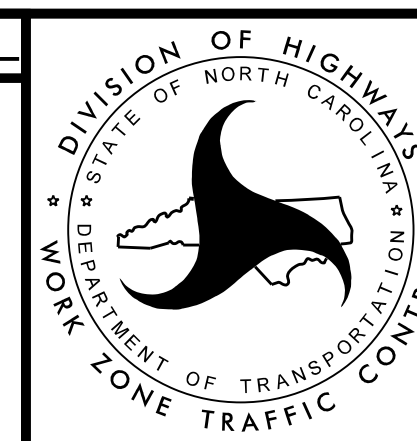

DETOUR ROUTE AND SIGNING FOR BRIDGE #75