

STRUCTURE: 100117
COUNTY: BUNCOMBE

BL	POINT	DESC.	NORTH	EAST	ELEVATION	EL STATION	OFFSET
1	BL-1		678365.2290	1019446.5670	2697.43	10+83.03	11.46 RT
2	BL-2		678475.8011	1019682.3695	2685.83	13+49.44	10.78 LT
3	BL-3		678411.0070	1020124.0340	2672.79	OUTSIDE PROJECT LIMITS	



BM1 ELEVATION = 2696.97'
N 678347 E 1019433
BM#1 LOCATED S 36°43'11" W 22.18'
FROM BL-1
RAIL ROAD SPIKE IN BASE OF COMBINATION
POLE

LEGEND

BD = BRIDGE DECK CORNER

● PROGRESS ENERGY

○ AT&T

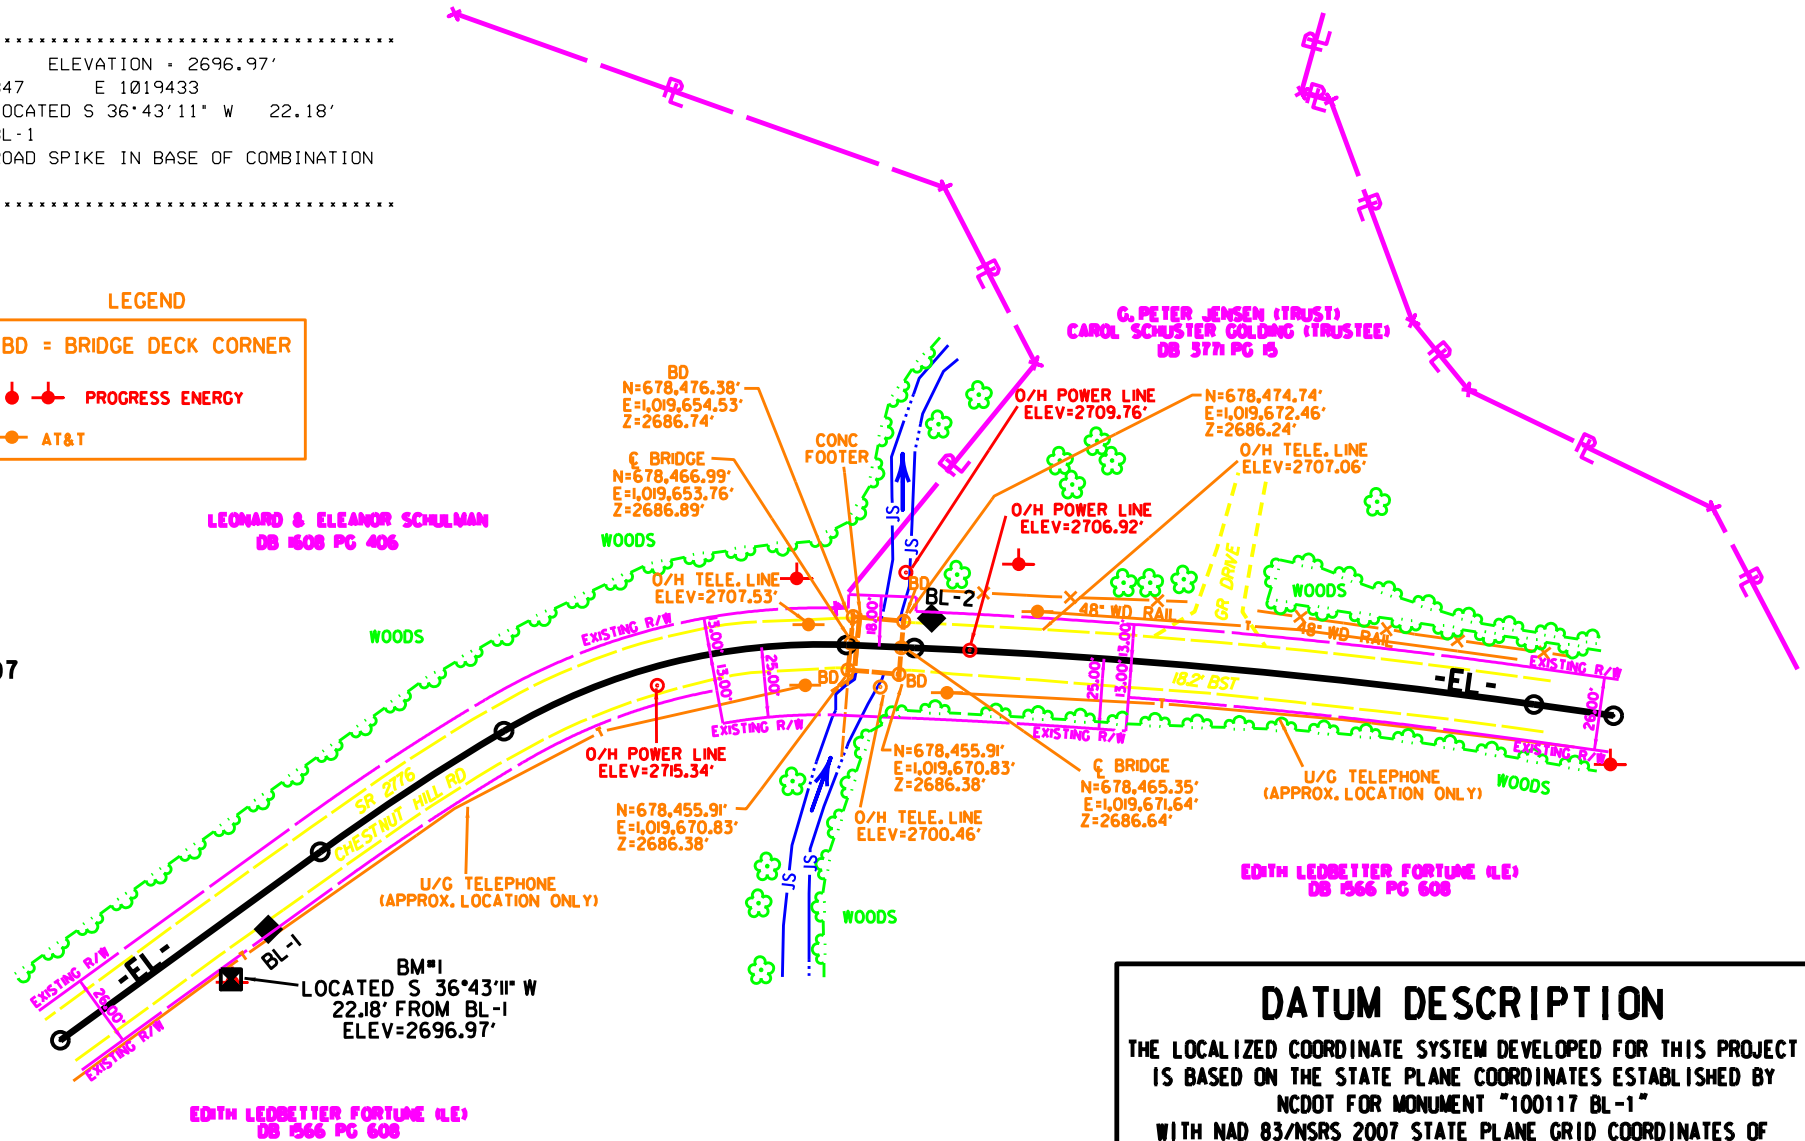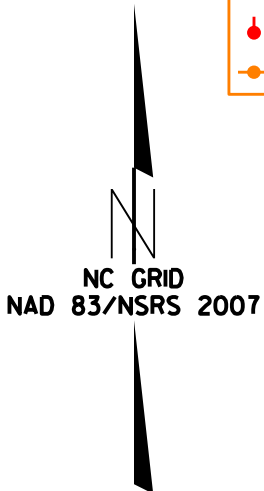

DATUM DESCRIPTION

THE LOCALIZED COORDINATE SYSTEM DEVELOPED FOR THIS PROJECT
IS BASED ON THE STATE PLANE COORDINATES ESTABLISHED BY
NCDOT FOR MONUMENT "100117 BL-1"
WITH NAD 83/NSRS 2007 STATE PLANE GRID COORDINATES OF
NORTHING: 678365.2290(ft) EASTING: 1019446.5670(ft)
ELEVATION: 2697.43(ft)