

STRUCTURE: 100117
COUNTY: BUNCOMBE

BL	POINT	DESC.	NORTH	EAST	ELEVATION	EL STATION	OFFSET
1		BL -1	678365.2290	1019446.5670	2697.43	10+83.03	11.46 RT
2		BL -2	678475.8011	1019682.3695	2685.83	13+49.44	10.78 LT
3		BL -3	678411.0070	1020124.0340	2672.79	OUTSIDE PROJECT LIMITS	



BM1 ELEVATION = 2696.97'
N 678347 E 1019433
BM#1 LOCATED S 36°43'11" W 22.18'
FROM BL -1
RAIL ROAD SPIKE IN BASE OF COMBINATION
POLE

LEGEND

BD = BRIDGE DECK CORNER

PROGRESS ENERGY

AT&T

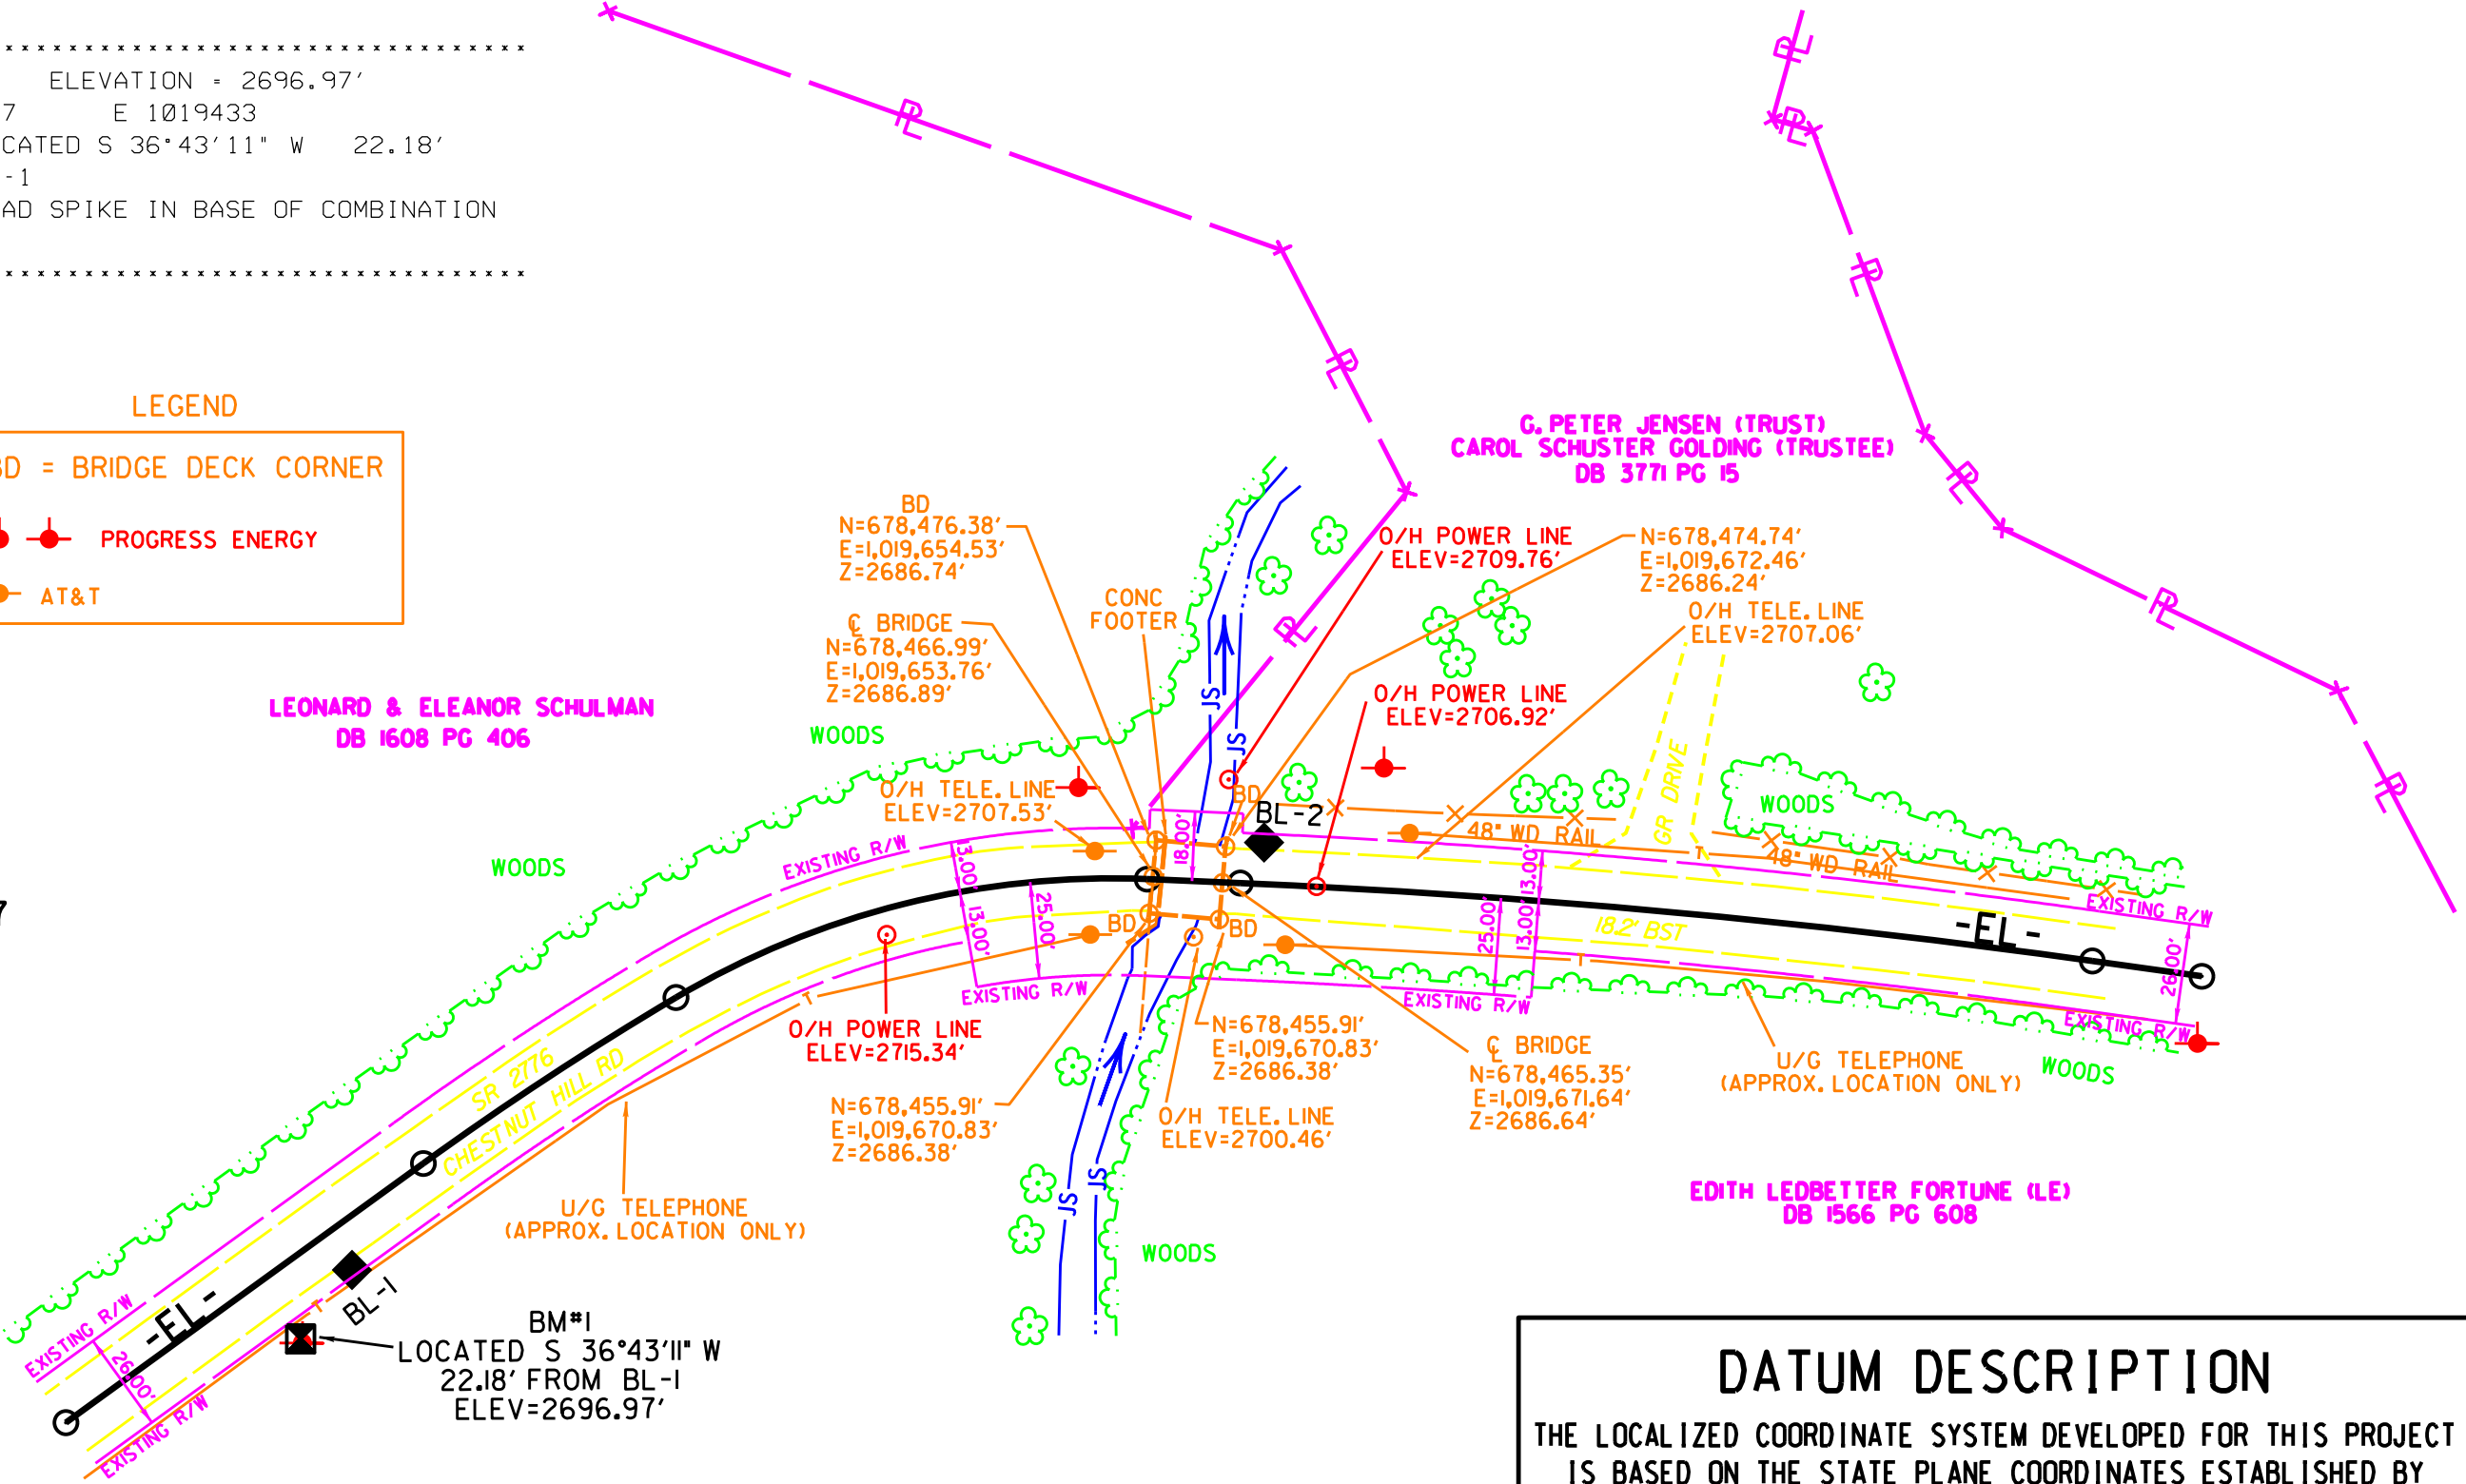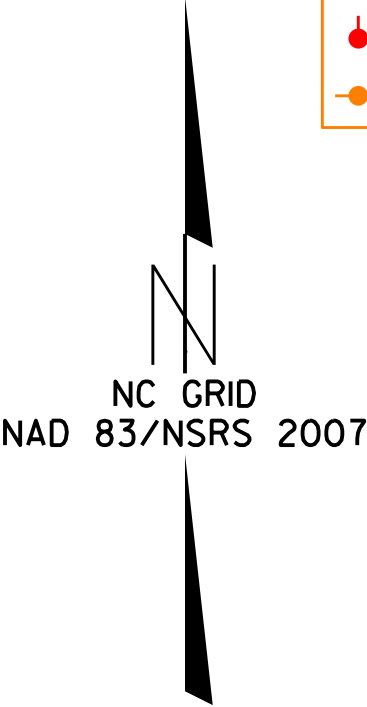

DATUM DESCRIPTION

THE LOCALIZED COORDINATE SYSTEM DEVELOPED FOR THIS PROJECT IS BASED ON THE STATE PLANE COORDINATES ESTABLISHED BY NCDOT FOR MONUMENT "100117 BL-1" WITH NAD 83/NSRS 2007 STATE PLANE GRID COORDINATES OF NORTHING: 678365.2290(ft) EASTING: 1019446.5670(ft) ELEVATION: 2697.43(ft)