



GRADE DATA
(+)0.6000% (-)1.6377%
PI STA = 19+35.00 -L-
EL = 184.95
VC = 340'

SPAN A

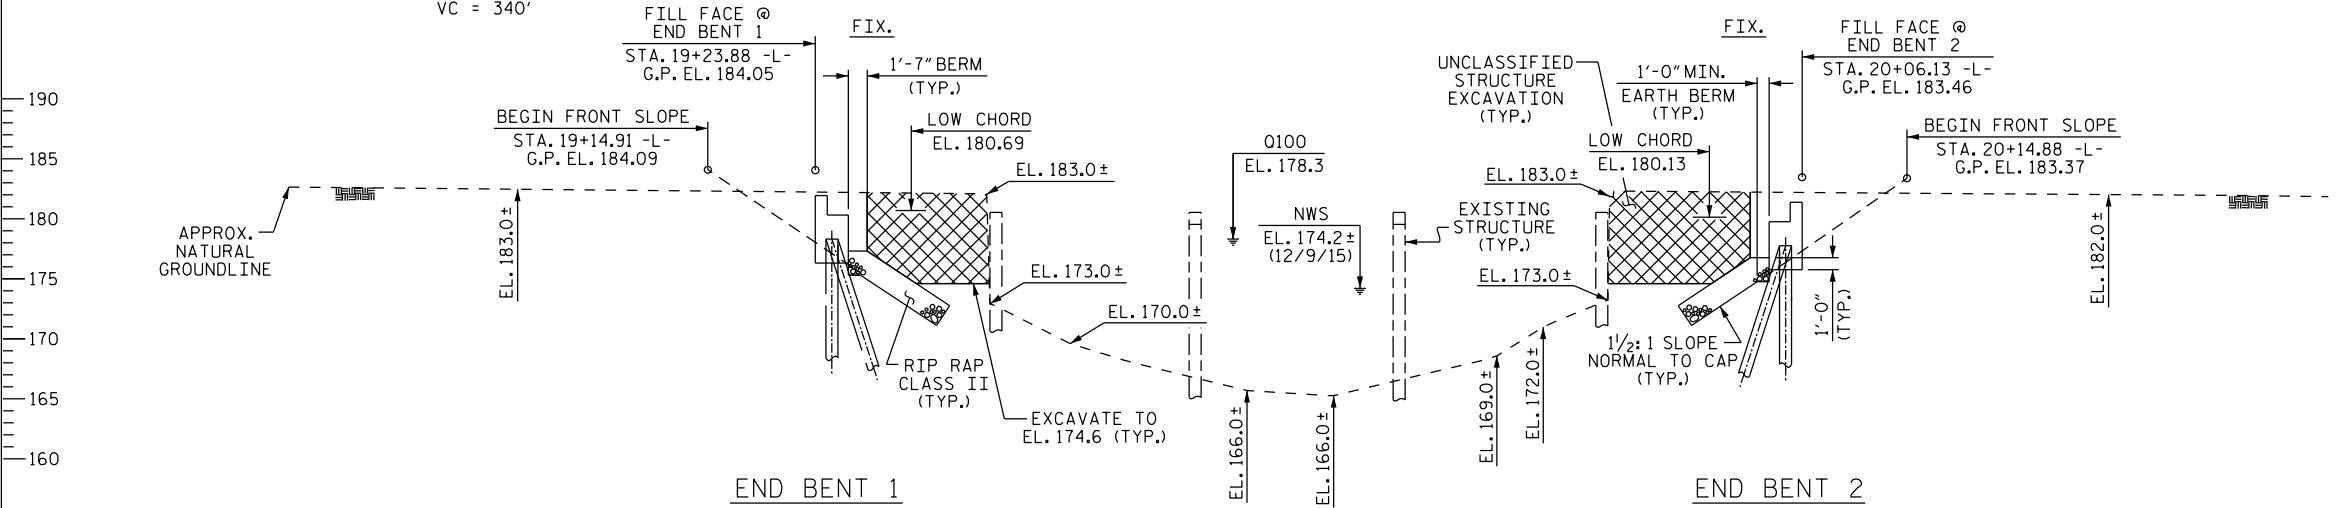

SECTION ALONG -L-

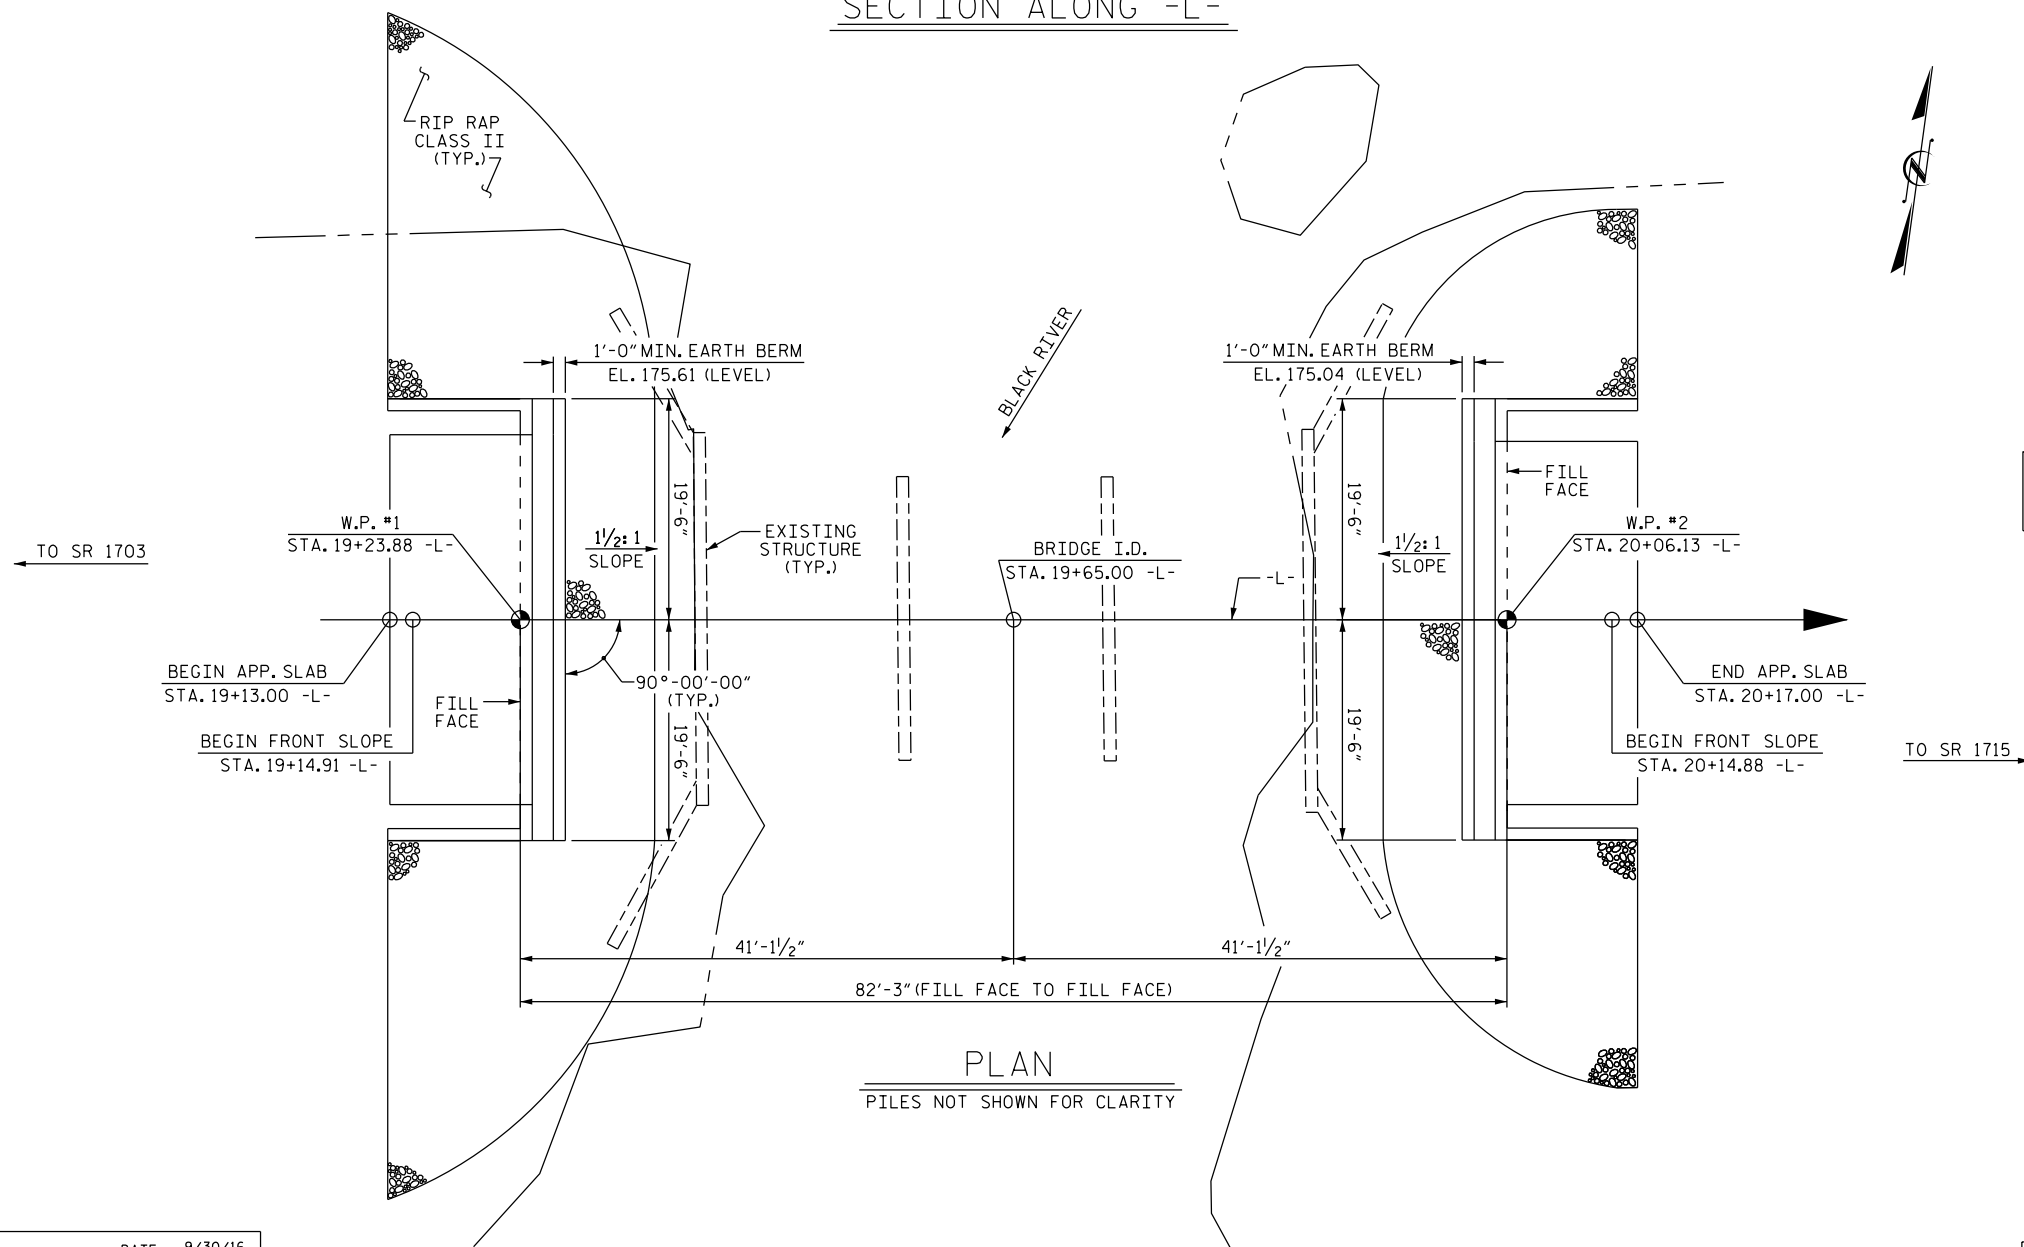

PLAN
PILES NOT SHOWN FOR CLARITY

I HEREBY CERTIFY THESE PLANS
ARE THE AS-BUILT PLANS

PRELIMINARY PLANS
DO NOT USE FOR CONSTRUCTION

PROJECT NO. B-4544
HARNETT COUNTY
STATION: 19+65.00 -L-

SHEET 1 OF 2 REPLACES BRIDGE #133

STATE OF NORTH CAROLINA
DEPARTMENT OF TRANSPORTATION
RALEIGH
PRELIMINARY
GENERAL DRAWING
FOR BRIDGE OVER BLACK RIVER
ON SR 1722 (THREE BRIDGE RD.)
BETWEEN SR 1703 (RED HILL
CHURCH RD.) & SR 1715
(MEADOWLARK RD.)

REVISIONS						SHEET NO.
NO.	BY:	DATE:	NO.	BY:	DATE:	
1			3			S-3
2			4			TOTAL SHEETS 4

DRAWN BY : M.K. BEARD DATE : 9/30/16
CHECKED BY : J.P. MCCARTHA DATE : 10/24/16
DESIGN ENGINEER OF RECORD: H.A. LOCKLEAR DATE : 10/31/16

DOCUMENT NOT CONSIDERED
FINAL UNLESS ALL
SIGNATURES COMPLETED

STR. #2

*****SYSTEM*****
*****DGN*****
*****USERNAME*****