


09/08/99

See Sheet 1A For Index of Sheets
See Sheet 1B For Conventional Symbols
See Sheets 1C-1 Through 1C-? For Survey Control Sheets

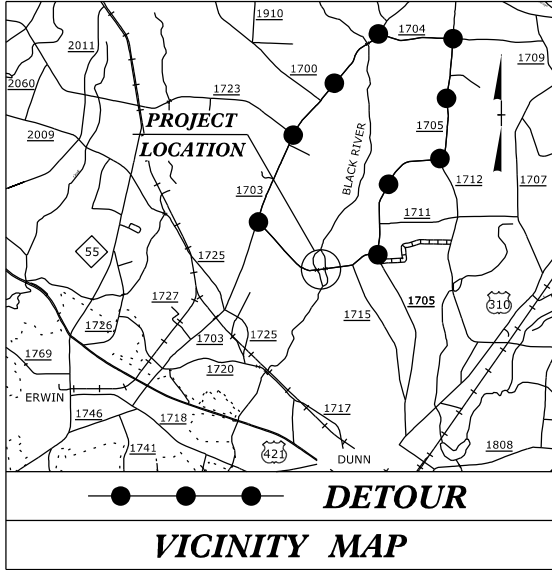


65% PLANS

STATE OF NORTH CAROLINA
DIVISION OF HIGHWAYS

HARNETT COUNTY

LOCATION: REPLACE BRIDGES 133 AND 134 OVER
BLACK RIVER AND BLACK RIVER OVERFLOW
ON SR 1722 (THREE BRIDGE ROAD)
TYPE OF WORK: GRADING, DRAINAGE, PAVING, AND STRUCTURES


STATE	STATE PROJECT REFERENCE NO.	SHEET NO.	TOTAL SHEETS
N.C.	B-4544	1	
STATE PROJ. NO.	P.A. PROJ. NO.	DESCRIPTION	
38406.1.2	BRZ-1722(7)	PE	
38406.2.2	BRZ-1722(7)	ROW, UTIL	

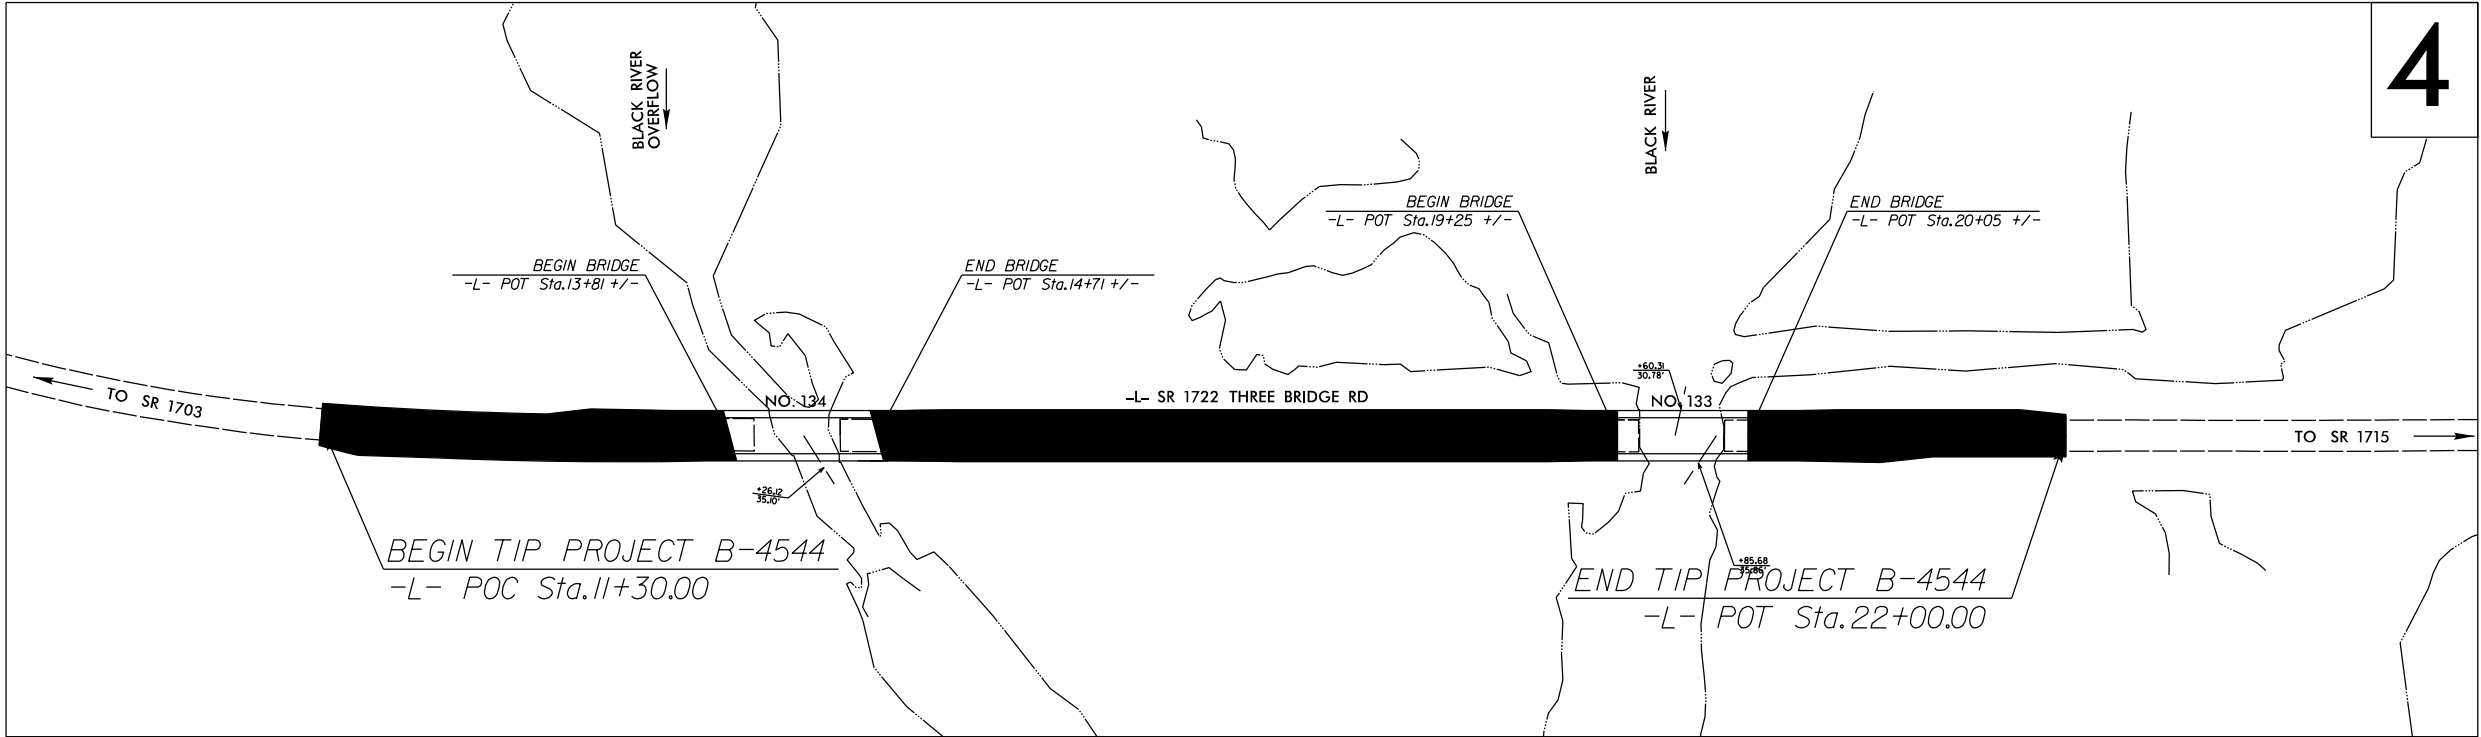

THERE IS NO CONTROL OF ACCESS ON THIS PROJECT.
THIS PROJECT IS NOT WITHIN ANY MUNICIPAL BOUNDARIES.
CLEARING ON THIS PROJECT SHALL BE PERFORMED TO THE LIMITS ESTABLISHED BY METHOD ____.

INCOMPLETE PLANS
DO NOT USE FOR R/W ACQUISITION
DOCUMENT NOT CONSIDERED FINAL
UNLESS ALL SIGNATURES COMPLETED

GRAPHIC SCALES

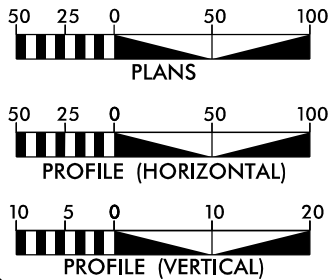

DESIGN DATA

ADT 2018 = 1,236
ADT 2038 = 1,782
K = 10 %
D = 60 %
T = 6 % *
V = 60 MPH
(TTST=1% + DUAL=5%)
FUNC CLASS = LOCAL
SUB-REGIONAL TIER

PROJECT LENGTH

LENGTH ROADWAY TIP PROJECT B-4544 = 0.171 MILES
LENGTH STRUCTURES TIP PROJECT B-4544 = 0.032 MILES
TOTAL LENGTH TIP PROJECT B-4544 = 0.203 MILES

PLANS PREPARED BY:

8601 SIX FORKS RD, SUITE 260
RALEIGH, NC 27615
919-926-4100

FOR THE NORTH CAROLINA DEPARTMENT OF TRANSPORTATION

2012 STANDARD SPECIFICATIONS

RIGHT OF WAY DATE:
FEBRUARY 17, 2017

LETTING DATE:
FEBRUARY 20, 2018

JENNIFER FARINO, PE
PROJECT ENGINEER

JARED BOND, PE
PROJECT DESIGN ENGINEER

GARY LOVERING, PE
NCDOT CONTACT

HYDRAULICS ENGINEER

SIGNATURE: P.E.

ROADWAY DESIGN
ENGINEER

SIGNATURE: P.E.

