


6/22/99


SECTION 01050 - PAVEMENT

PAVEMENT SCHEDULE (FINAL PAVEMENT DESIGN)	
C1	PROP. APPROX. 1.25" ASPHALT CONCRETE SURFACE COURSE, TYPE SF9.5A, AT AN AVERAGE RATE OF 137.5 LBS. PER SQ. YD.
C2	PROP. APPROX. 2.5" ASPHALT CONCRETE SURFACE COURSE, TYPE SF9.5A, AT AN AVERAGE RATE OF 137.5 LBS. PER SQ. YD. IN EACH OF TWO LAYERS.
C3	PROP. VAR. DEPTH ASPHALT CONCRETE SURFACE COURSE, TYPE SF9.5A, AT AN AVERAGE RATE OF 110 LBS. PER SQ. YD. PER 1" DEPTH TO BE PLACED IN LAYERS NOT TO EXCEED 1½" IN DEPTH.
E1	PROP. APPROX. 4" ASPHALT CONCRETE BASE COURSE, TYPE B25.0B, AT AN AVERAGE RATE OF 456 LBS. PER SQ. YD.
E2	PROP. VAR. DEPTH ASPHALT CONCRETE BASE COURSE, TYPE B25.0B, AT AN AVERAGE RATE OF 114 LBS. PER SQ. YD. PER 1" DEPTH TO BE PLACED IN LAYERS NOT LESS THAN 3" IN DEPTH OR GREATER THAN 5½" IN DEPTH.
T	EARTH MATERIAL
U	EXISTING PAVEMENT
W	VARIABLE DEPTH ASPHALT PAVEMENT (SEE WEDGING DETAIL)

NOTE: ALL PAVEMENT SLOPES 1:1 UNLESS NOTED OTHERWISE

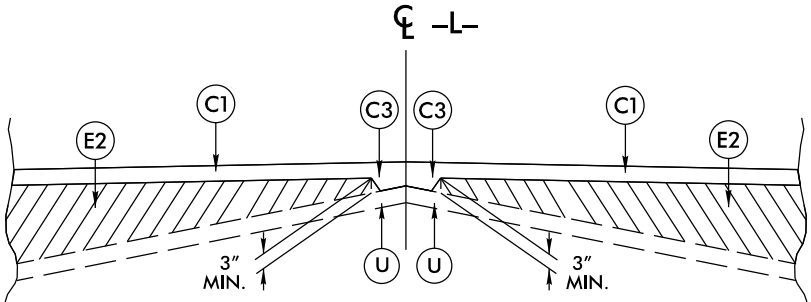


STANDARD WEDGING DETAIL

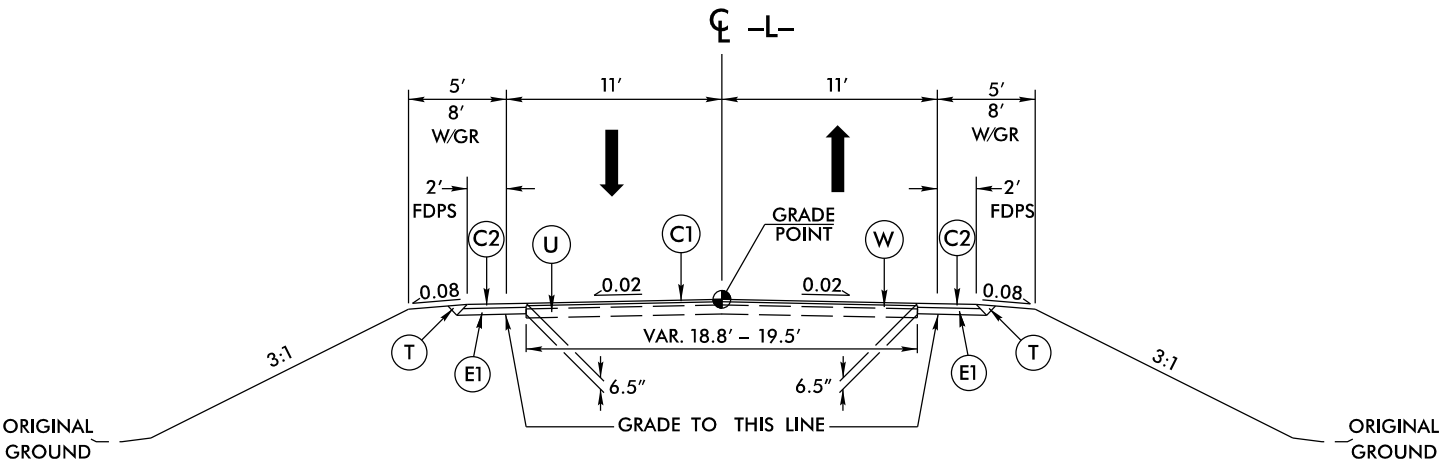


TYPICAL SECTION NO. 1

USE TYPICAL SECTION NO. 1
-L- STA. 11+30.00 TO -L- STA. 12+30.00
-L- STA. 21+50.00 TO -L- STA. 22+00.00

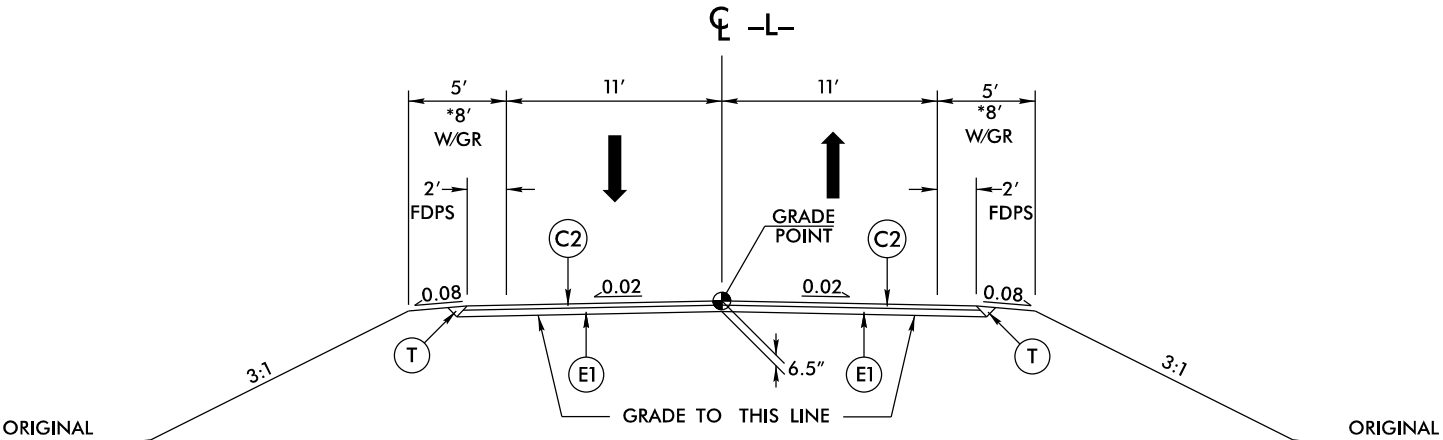

TYPICAL SECTION NO. 2

USE TYPICAL SECTION NO. 2
-L- STA. 12+30.00 TO -L- STA. 13+81 +/-
-L- STA. 14+71 +/- TO -L- STA. 19+25 +/-
-L- STA. 20+05 +/- TO -L- STA. 21+50.00

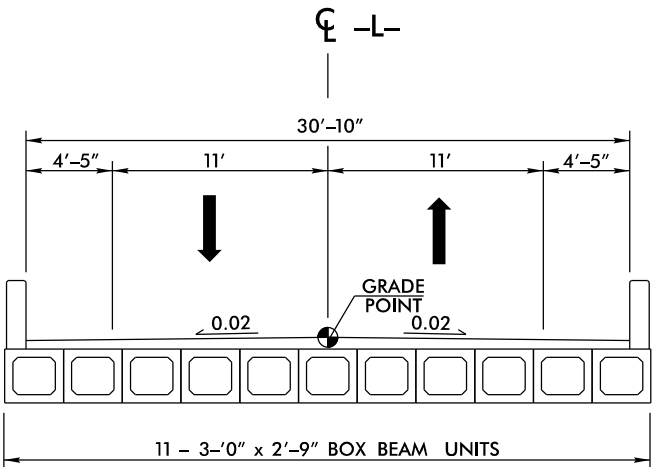

TYPICAL SECTION NO. 3

USE TYPICAL SECTION NO. 3
-L- STA. 13+81 +/- TO -L- STA. 14+71 +/-
-L- STA. 19+25 +/- TO -L- STA. 20+05 +/-

PROJECT REFERENCE NO. <i>B-4544</i>		SHEET NO. <i>2A-1</i>	
ROADWAY DESIGN ENGINEER		PAVEMENT DESIGN ENGINEER	
INCOMPLETE PLANS DO NOT USE FOR R/W ACQUISITION			
DOCUMENT NOT CONSIDERED FINAL UNLESS ALL SIGNATURES COMPLETED			