


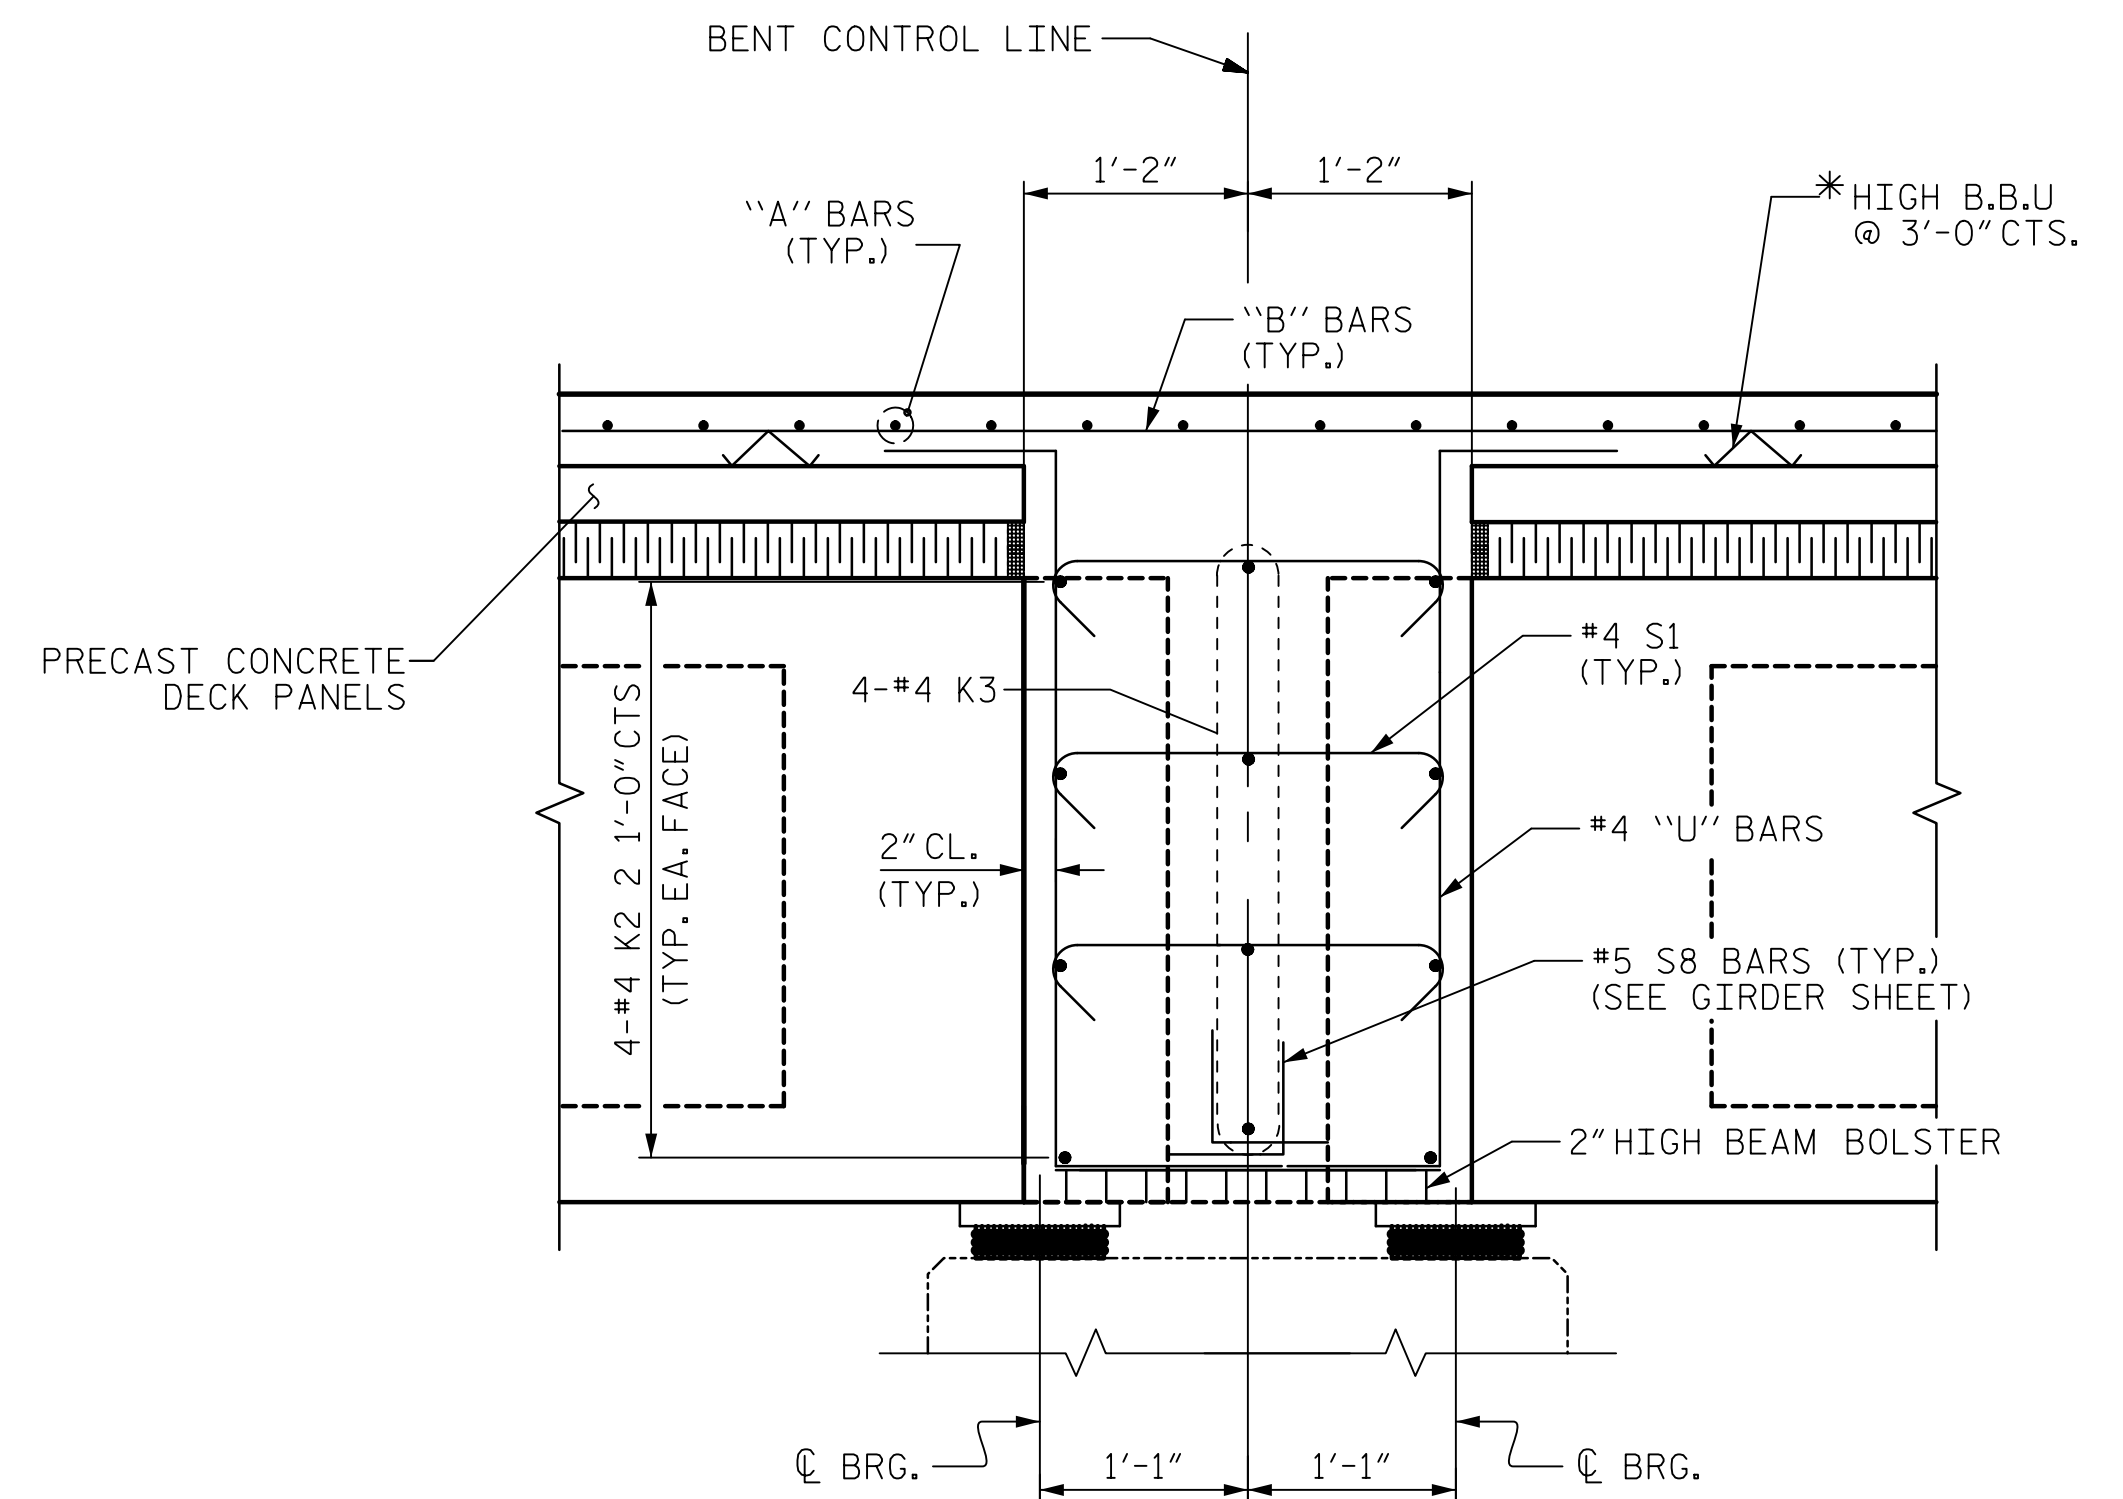


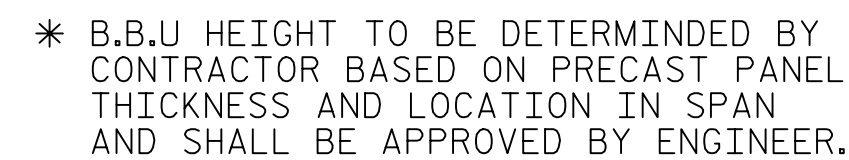

SECTION A-A
END OF GIRDER DETAIL
AT INTEGRAL END BENT

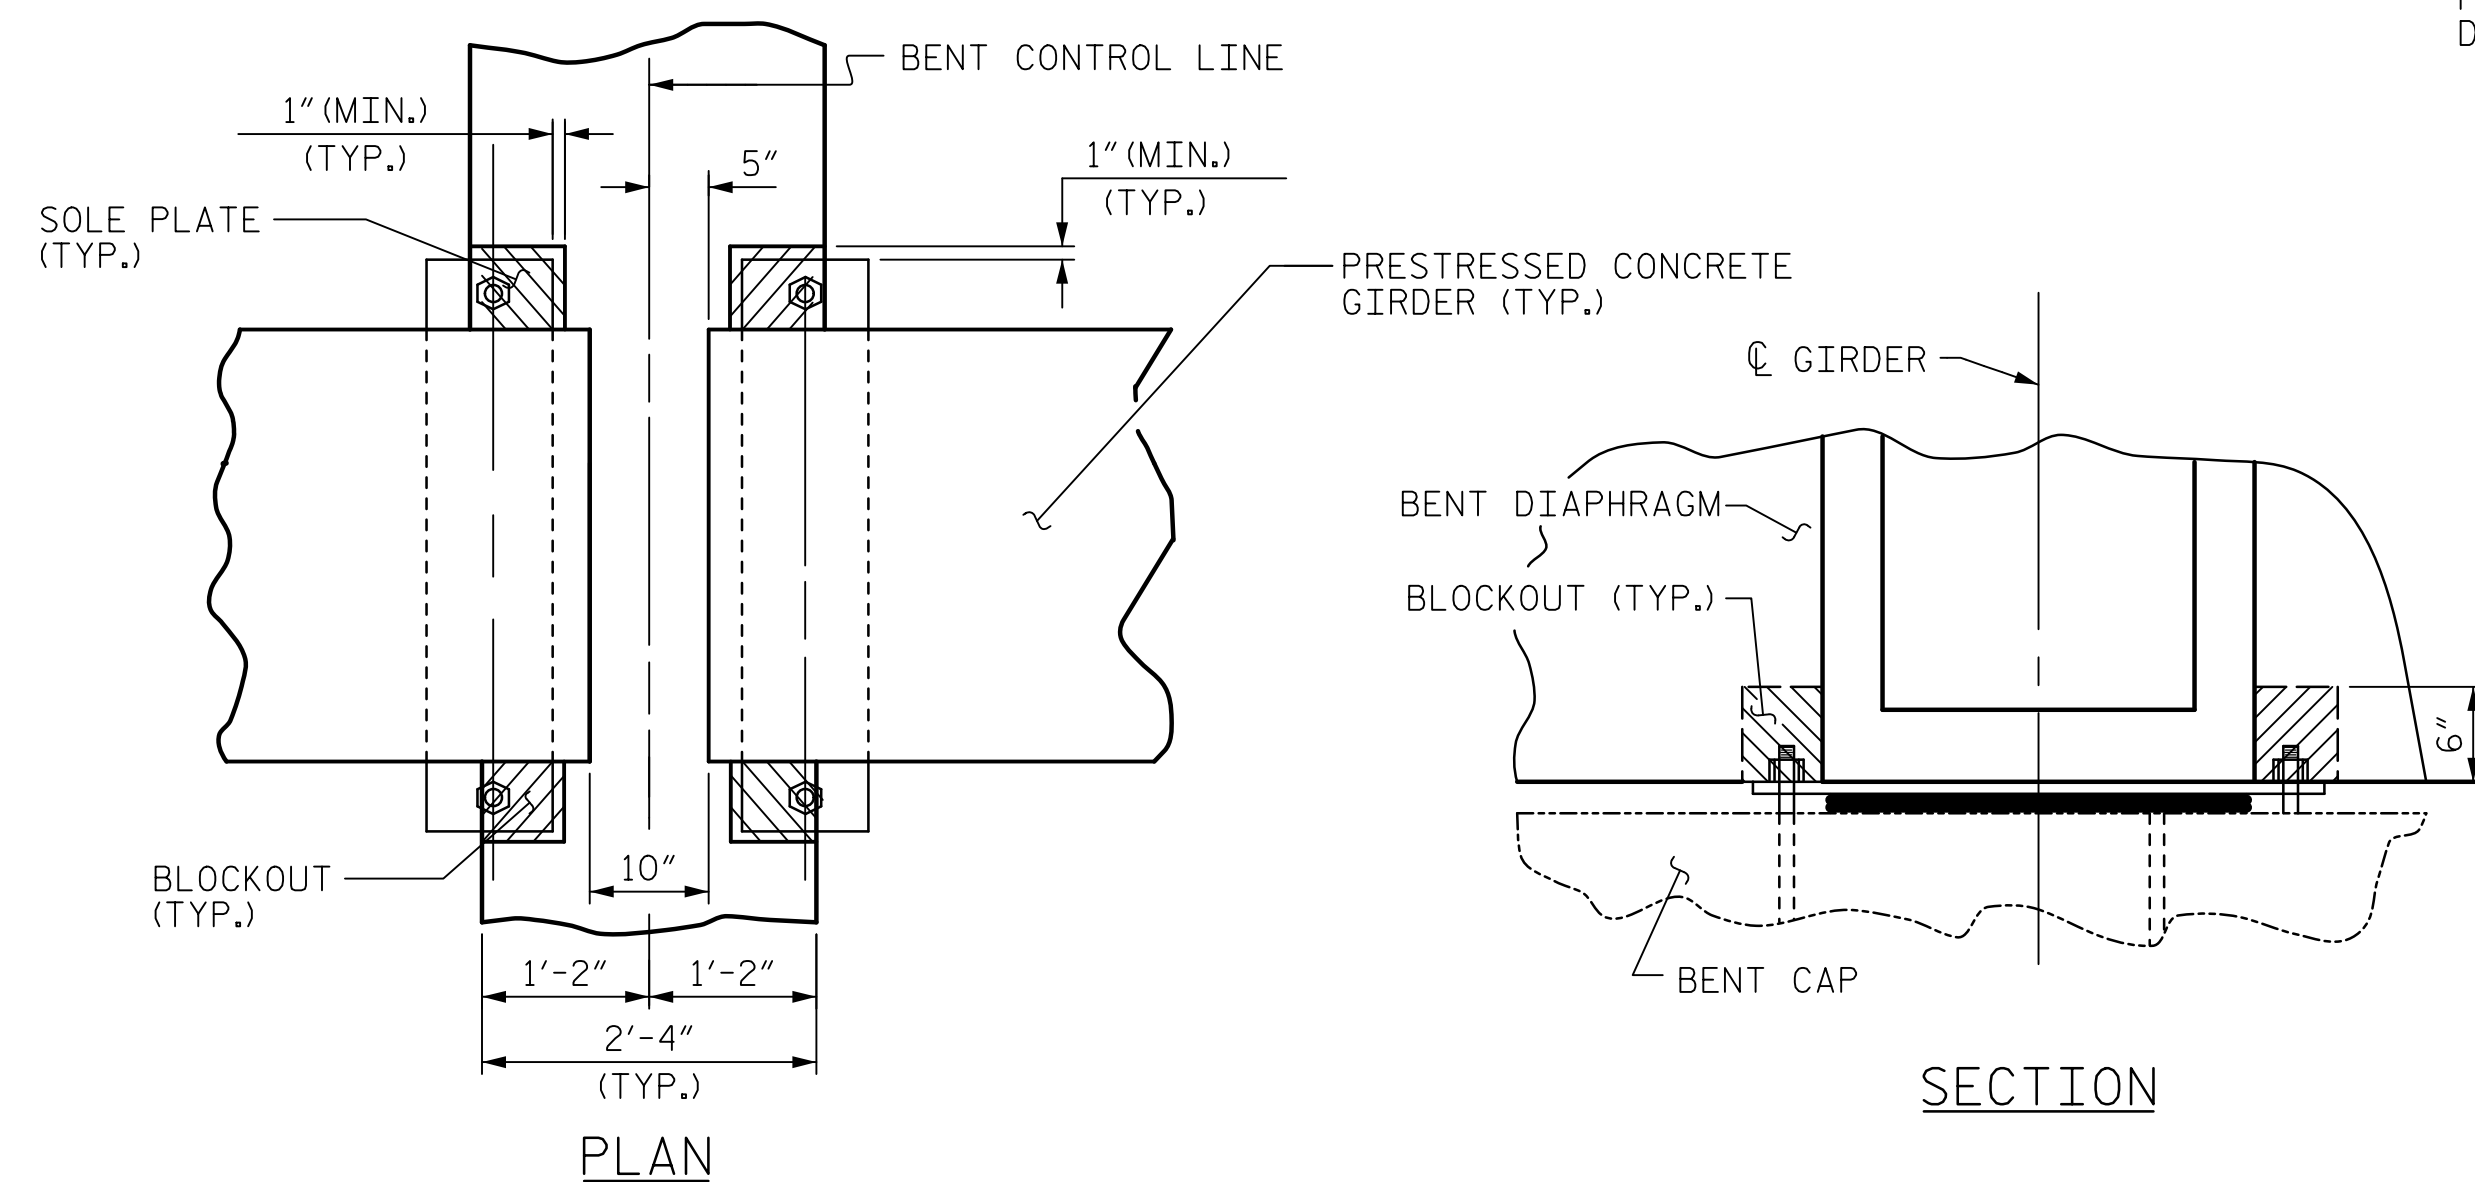

BENT DIAPHRAGM BLOCKOUT DETAIL

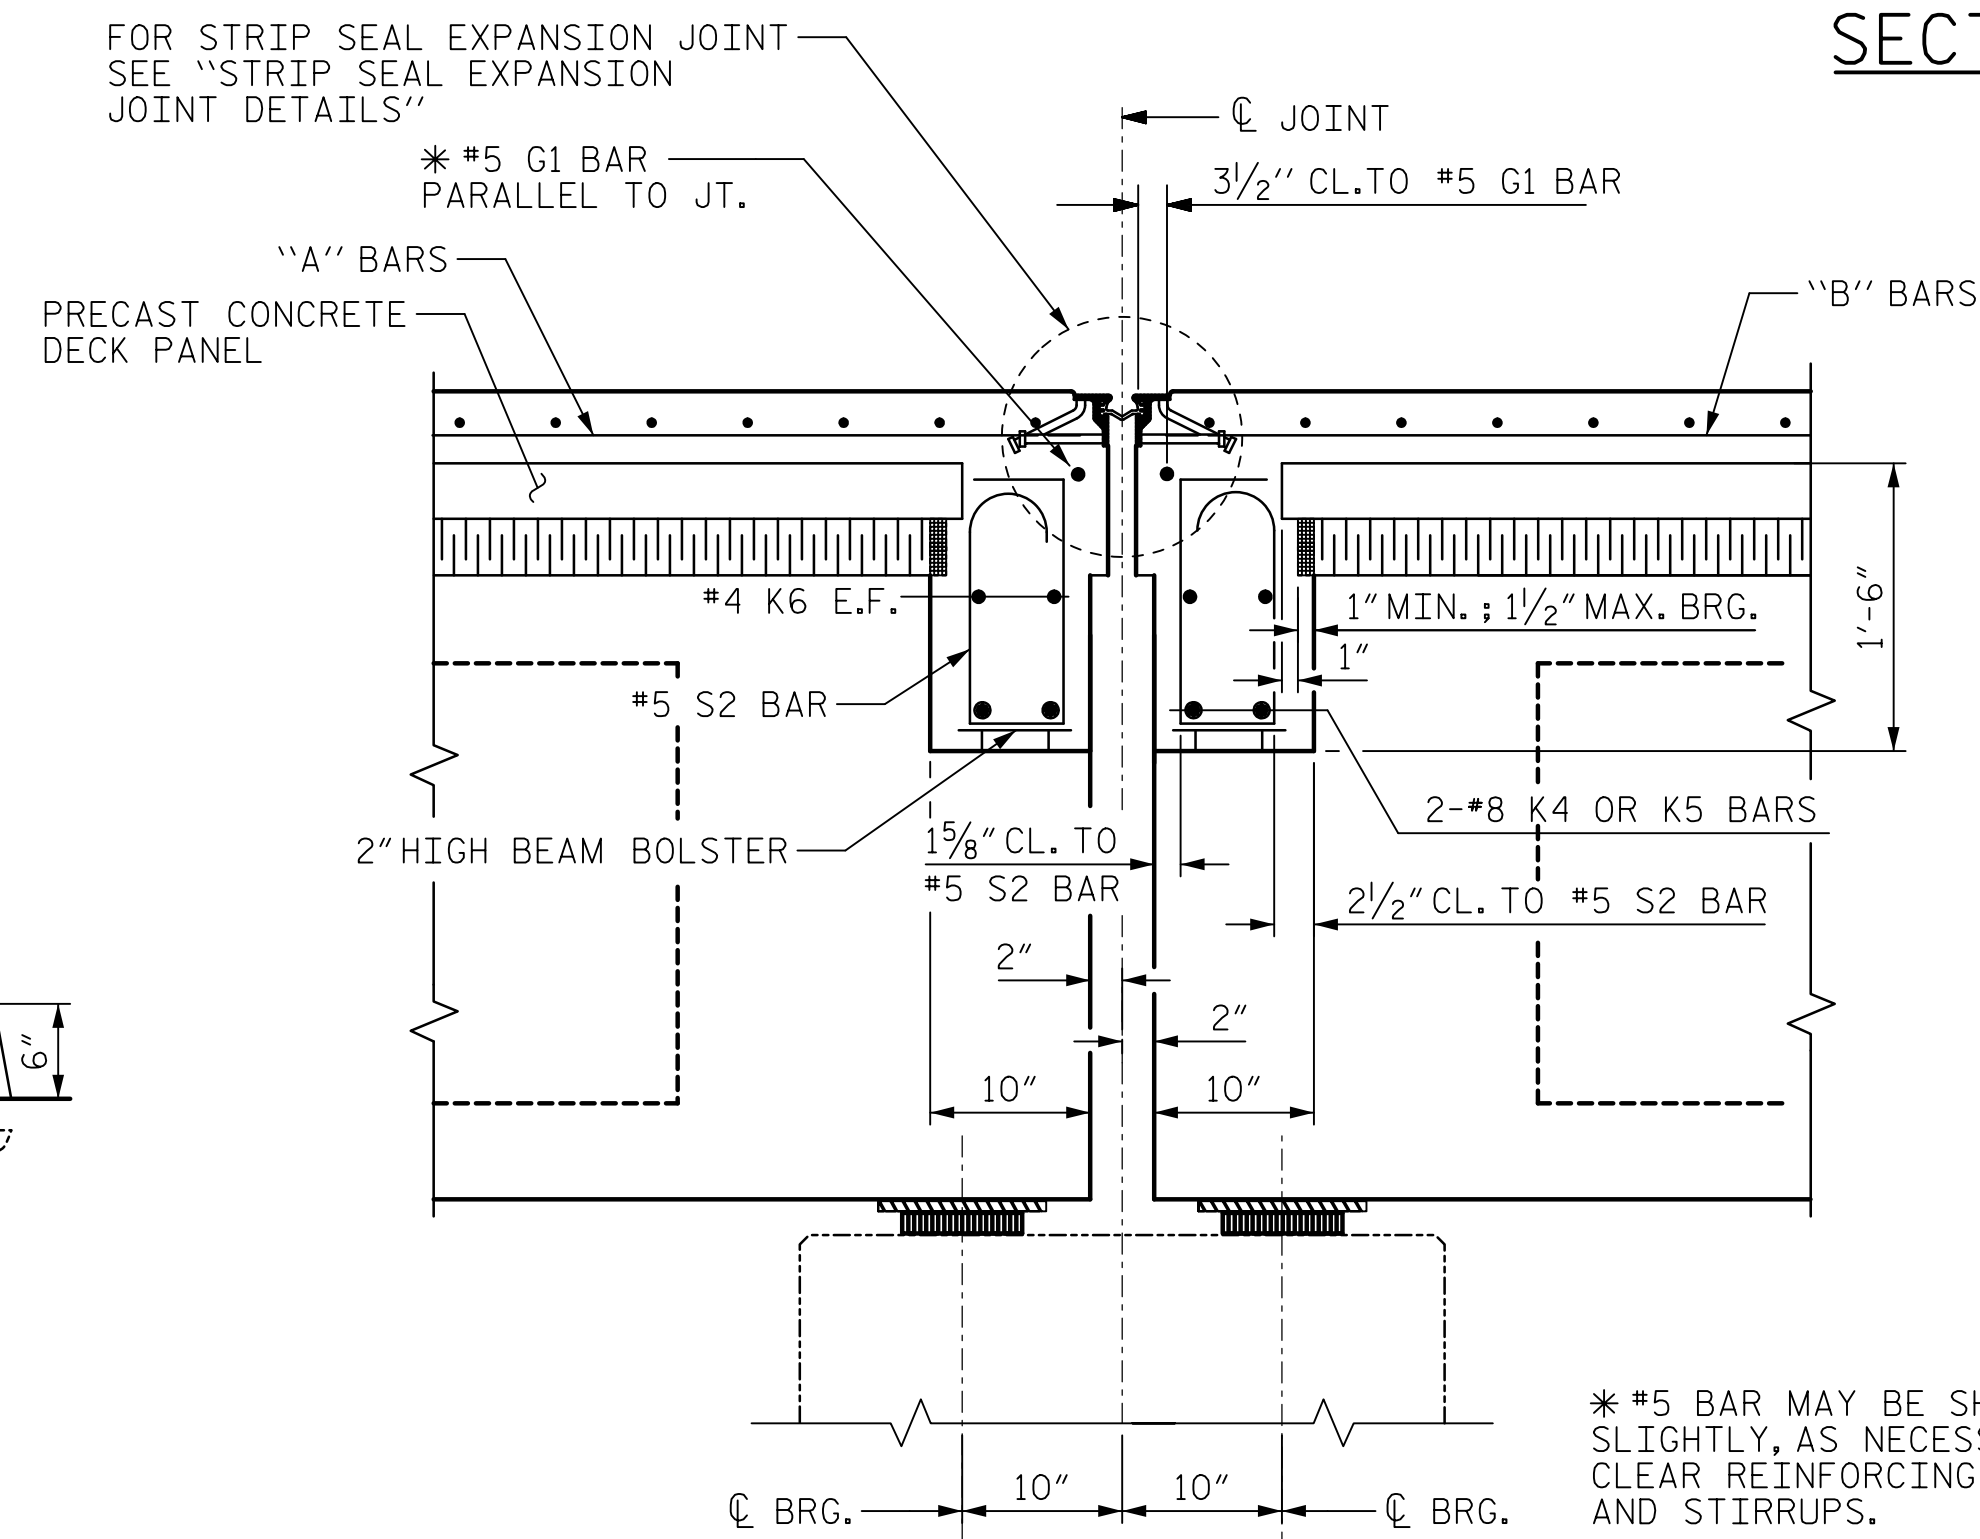

SECTION B-B

GIRDER SIZE VARIES DEPENDING ON LOCATION.
USE AT ARCH PIERS 2 THRU 6.

SECTION THRU CONTINUOUS BENT DIAPHRAGM
APPROACH PIERS 1, 7, AND 8

PROJECT NO. B-4974
STANLY/MONTGOMERY COUNTY
 STATION: 339+86.39 -L-



STATE OF NORTH CAROLINA
DEPARTMENT OF TRANSPORTATION
RALEIGH

SUPERSTRUCTURE

TYPICAL SECTION DETAILS

DRAWN BY : <u>K. DONALD</u>	DATE : <u>9/2017</u>
CHECKED BY : <u>J.C. MORRISON</u>	DATE : <u>10/2017</u>
DESIGNED BY : <u>K. DONALD</u>	DATE : <u>9/2017</u>
DESIGN CHECKED BY : <u>J.C. MORRISON</u>	DATE : <u>10/2017</u>

REVISIONS						SHEET NO. S-14
NO.	BY:	DATE:	NO.	BY:	DATE:	
1			3			TOTAL SHEETS 148
2			4			

DOCUMENT NOT CONSIDERED
FINAL UNLESS ALL
SIGNATURES COMPLETED